

B/20778/233/76

Planning Permit No. **APPROVED**  
 SUBJECT TO THE CONDITIONS IN THIS OFFICE LETTER  
 RE: **R2/R2/2/76** Date: **6.7.76**  
 C. P. S. P. S.  
 MEMBER SECRETARY  
 MADRAS METROPOLITAN  
 DEVELOPMENT AUTHORITY  
 MADRAS 600 008

**SCHEDULE OF JOINERY**

TYPE	DESCRIPTION	SIZE
D1	T.V. FLUSH DOOR	6'0" x 7'0" 6.00 x 7.00
D2	T.V. FLUSH DOOR	6'0" x 7'0" 6.00 x 7.00
F1	T.V. FRENCH WINDOW	6'0" x 7'0" 6.00 x 7.00
V1	T.V. GLAZED WINDOW	4'0" x 4'0" 4.00 x 4.00
V2	T.V. GLAZED WINDOW	4'0" x 4'0" 4.00 x 4.00
**SPECIFICATION**

**FOUNDATION**  
R.C.C. COLUMN FOOTING USING C.C. 1:2:4 MIX.

**SUPER STRUCTURE**  
BRICK WORK IN C.A. 1:5 MIX.  
PLASTERED WITH C.A. 1:4 20MM THICK.

**FLOORING**  
C.C. 1:2:4 MIX FINISHED WITH C.A. 1:4 USING 40MM TILES.

**ROOF**  
R.C.C. ROOF SLAB IN C.C. 1:2:4 MIX.

**WEATHERING COURSE**  
BRICK JELLY LIME CONCRETE FINISHED WITH FLAT TILES 250 X 250 M.M.

**JOINTS**  
BEST INDIAN TEAK WOOD JOINTS IN WINDOWS.

**AREA STATEMENT**

BASEMENT FLOOR AREA: 608.108 SFT (56.88 SQ.M.)  
 GROUND FLOOR AREA: 1769.90 SFT (163.88 SQ.M.)  
 FIRST FLOOR AREA: 2276.50 SFT (211.80 SQ.M.)  
 SECOND FLOOR AREA: 2276.50 SFT (211.80 SQ.M.)  
 TOTAL: 7931.01 SFT (733.36 SQ.M.)

FLOOR SPACE INDEX: 1.5 TIMES  
 P.S.I. ALLOWABLE: 1.5 TIMES  
 P.S.I. PROVIDED: 1.48 TIMES

PLOT COVERAGE: ALLOWABLE: 60%  
 PROVIDED: 57.2%

EXTENT OF THE PLOT: 1278 SFT (118.04 SQ.M.)









PROPOSED BUILDING: [Symbol]  
 SITE: [Symbol]  
 ROAD: [Symbol]

PROPOSED FLAT AT DOOR NO. 5, GOPALAPURAM 1ST STREET, R.S. NO. 84/24 OF MADRAS, DIVISION BLOCK NO. 4, MADRAS, TRIPPLICATE TALUK.

GROUND FLOOR, BASEMENT FLOOR, FIRST FLOOR, SECOND FLOOR, TERRACE FLOOR PLAN, SITE PLAN, ELEVATION, SECTION & DETAILS.

DATE: 26.06.76 SCALE: 1:50  
 PER BY: [Signature] SKD BY: [Signature]  
 LICENCED SURVEYOR

OWNER'S SIGNATURE: [Signature]  
 M. ARUMUGAM, I.I.S.C.I., A.M.I.E., AM.I.W.S., LICENCED SURVEYOR, CORPORATION OF MADRAS, NO. 1, FIRST STREET, GOPALAPURAM, MADRAS-5.

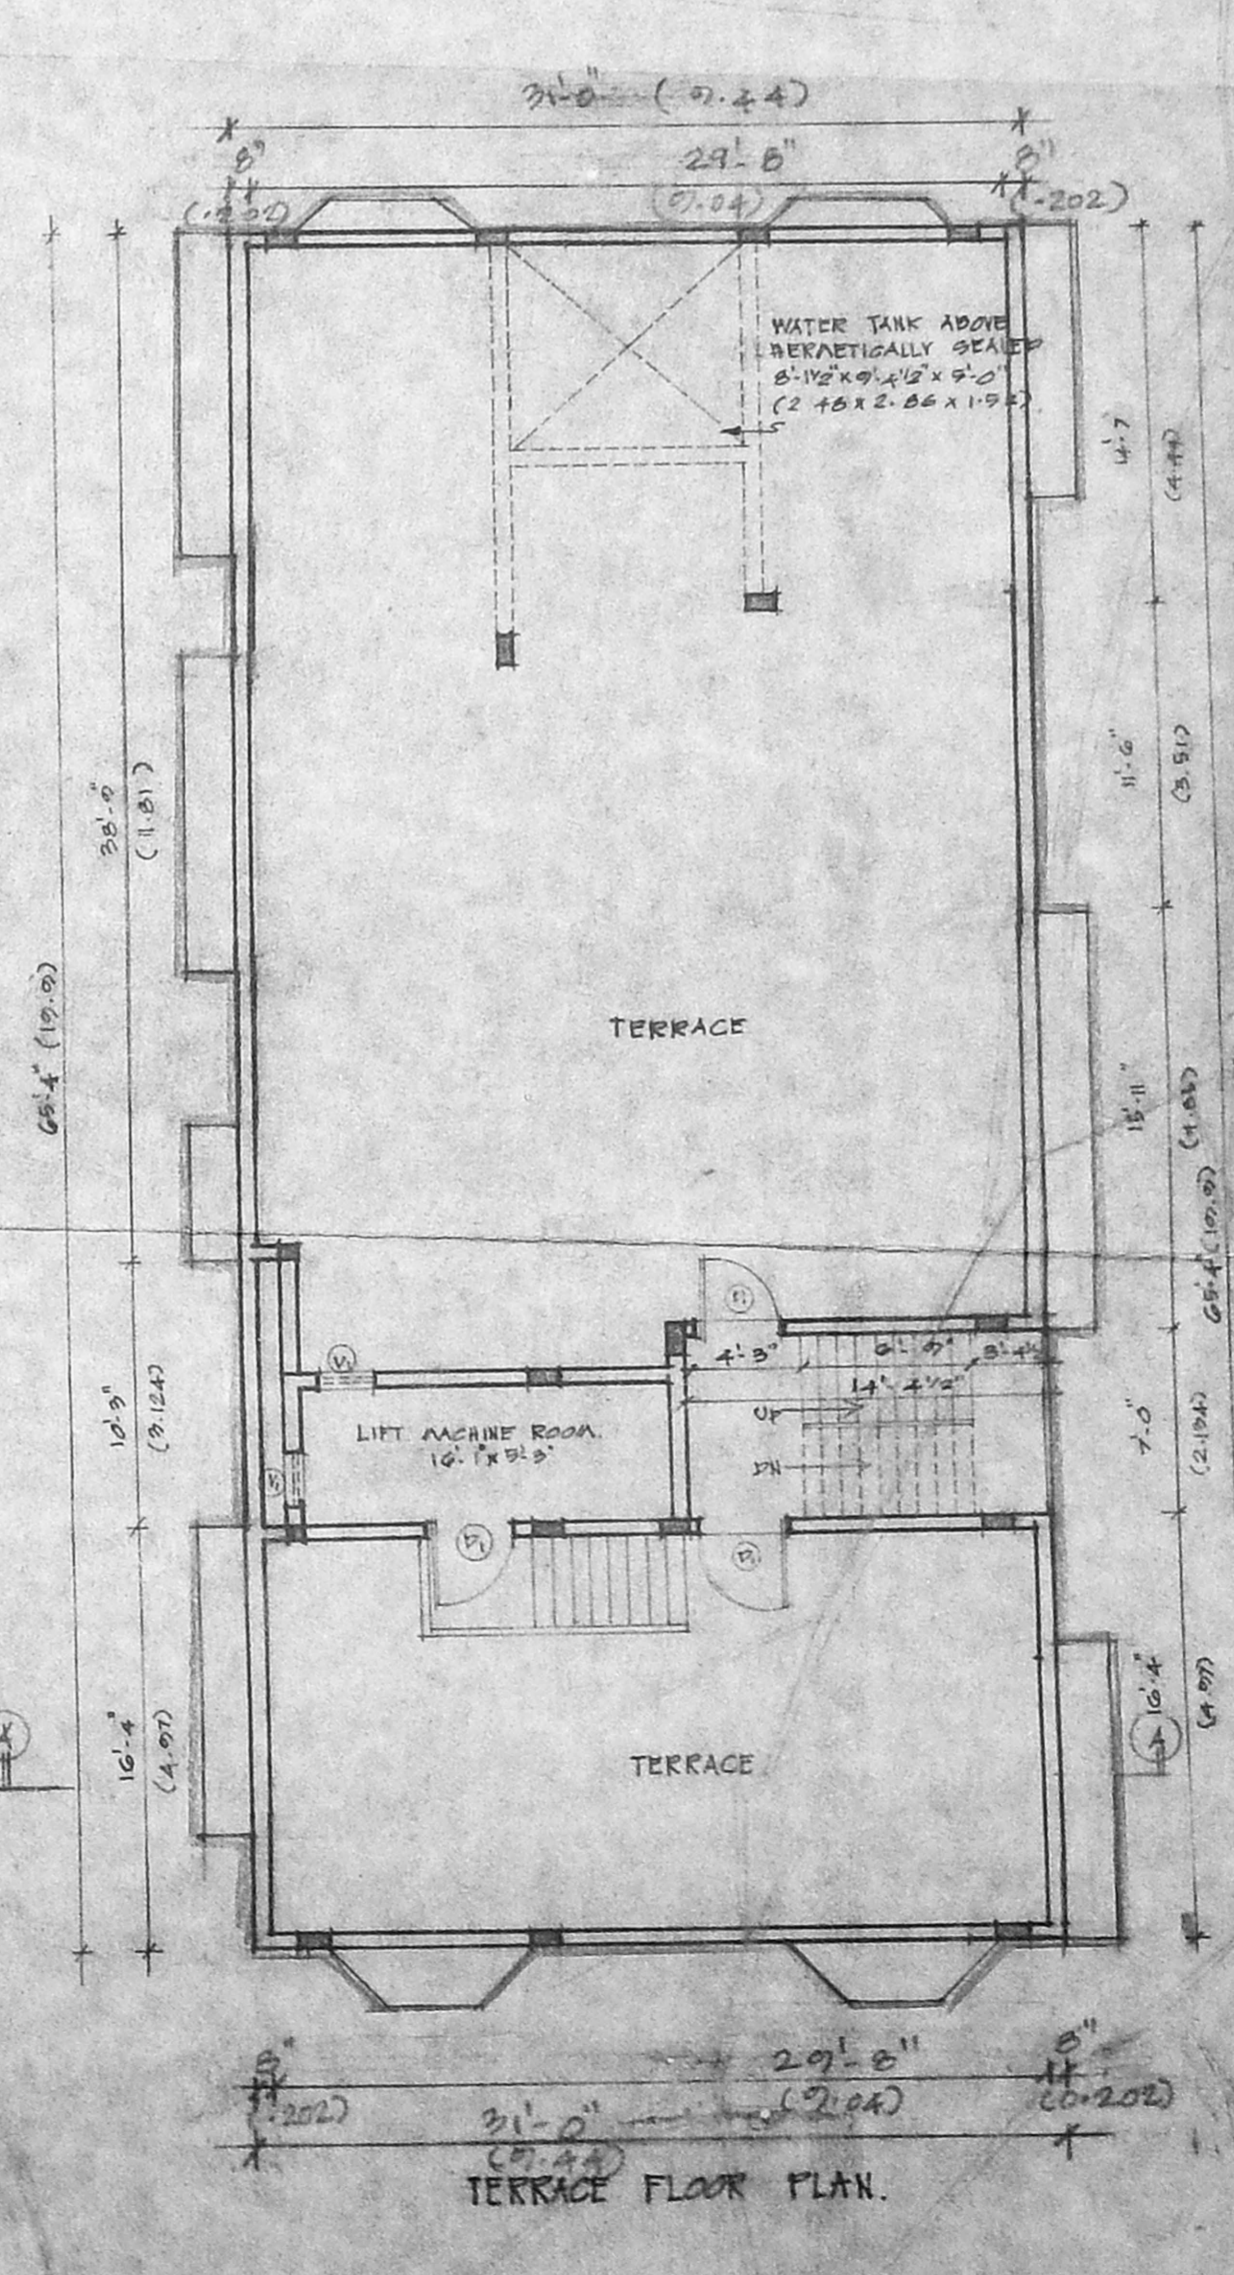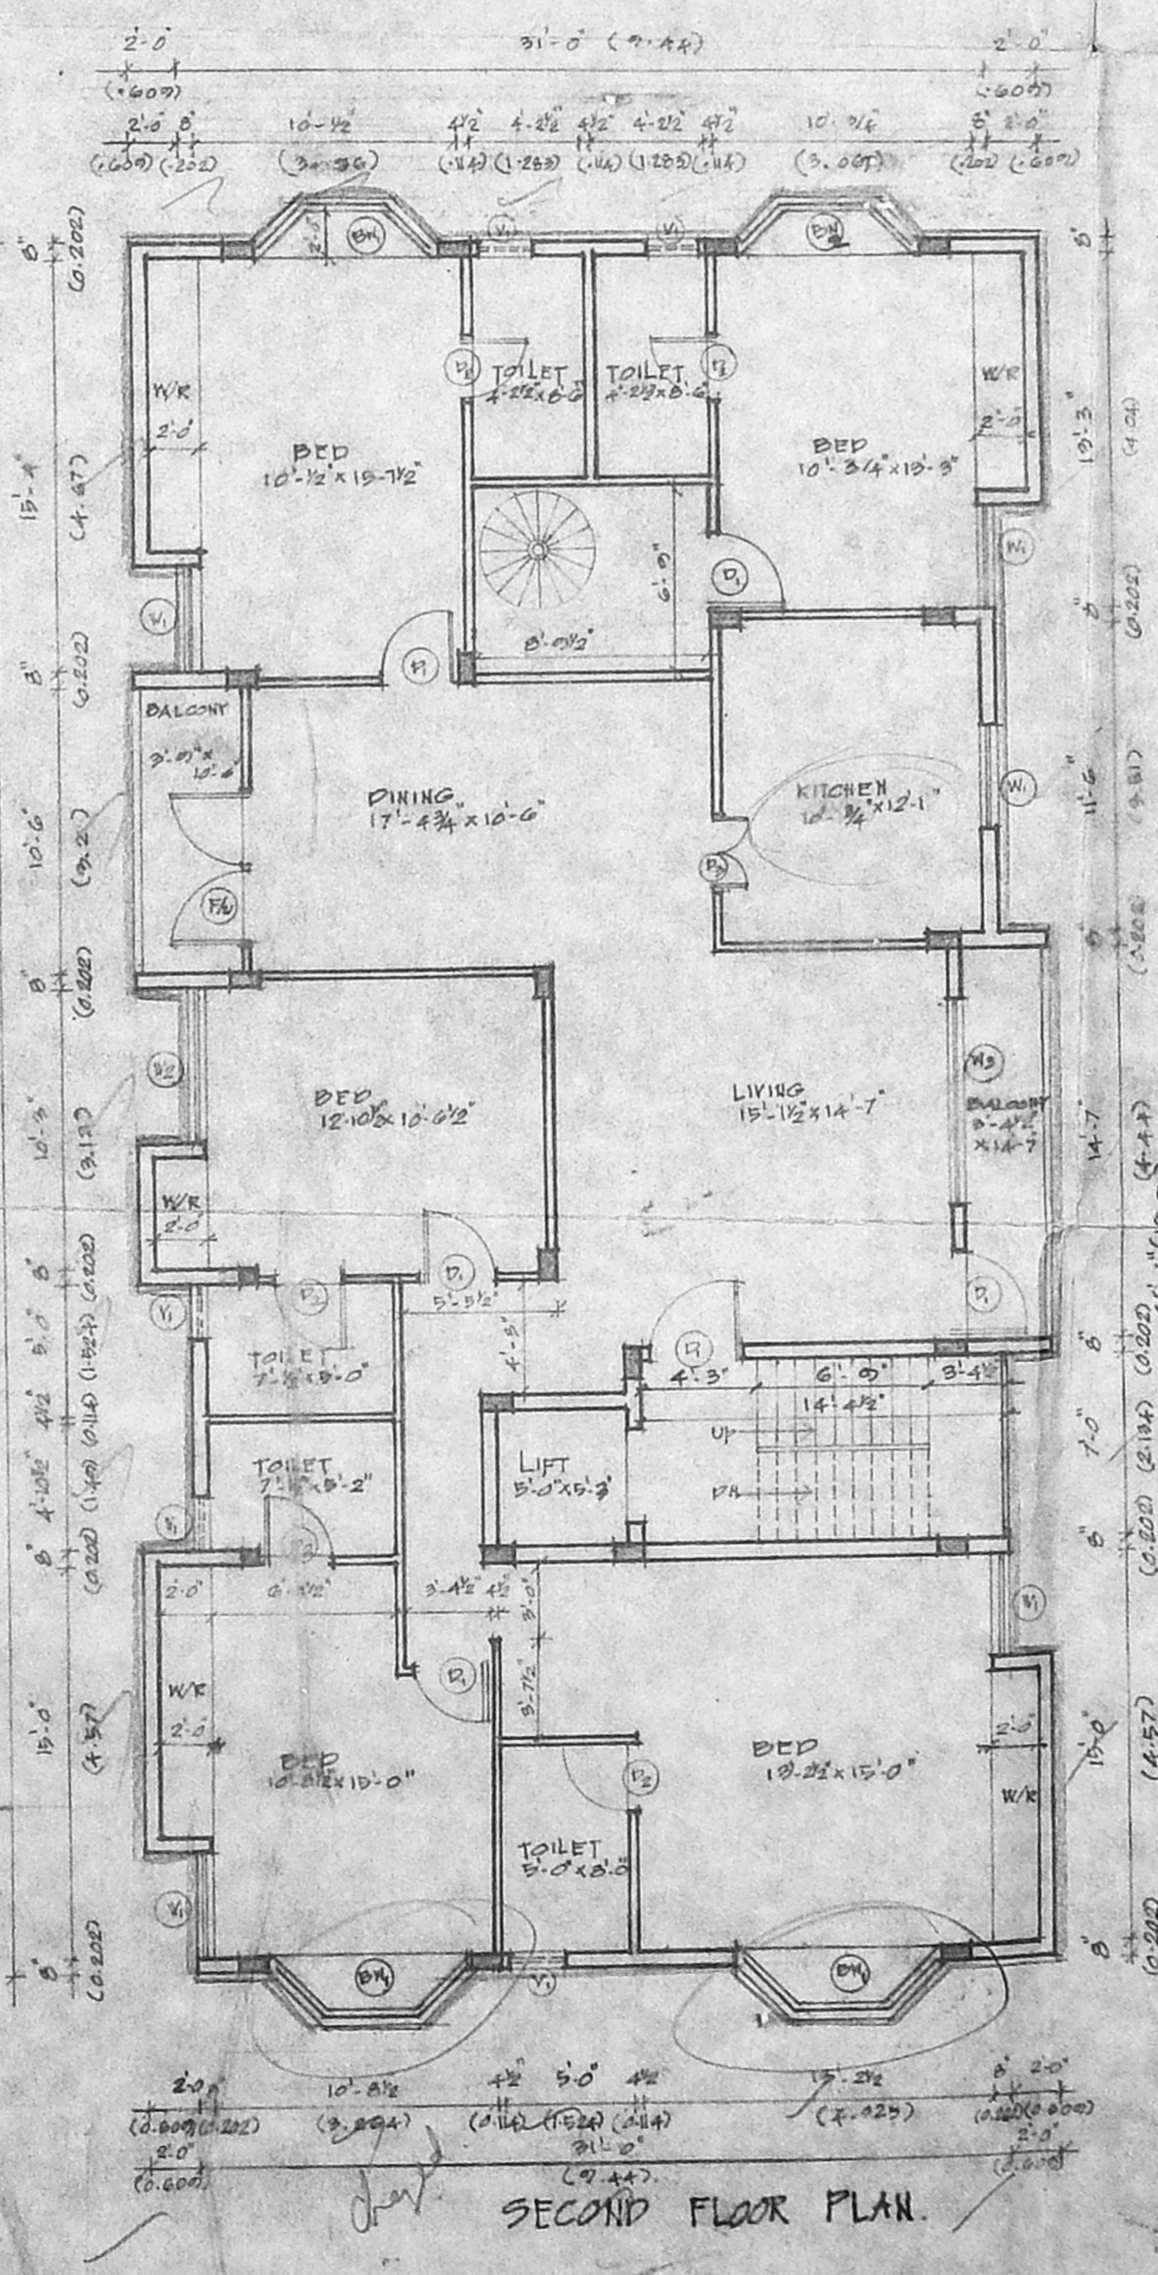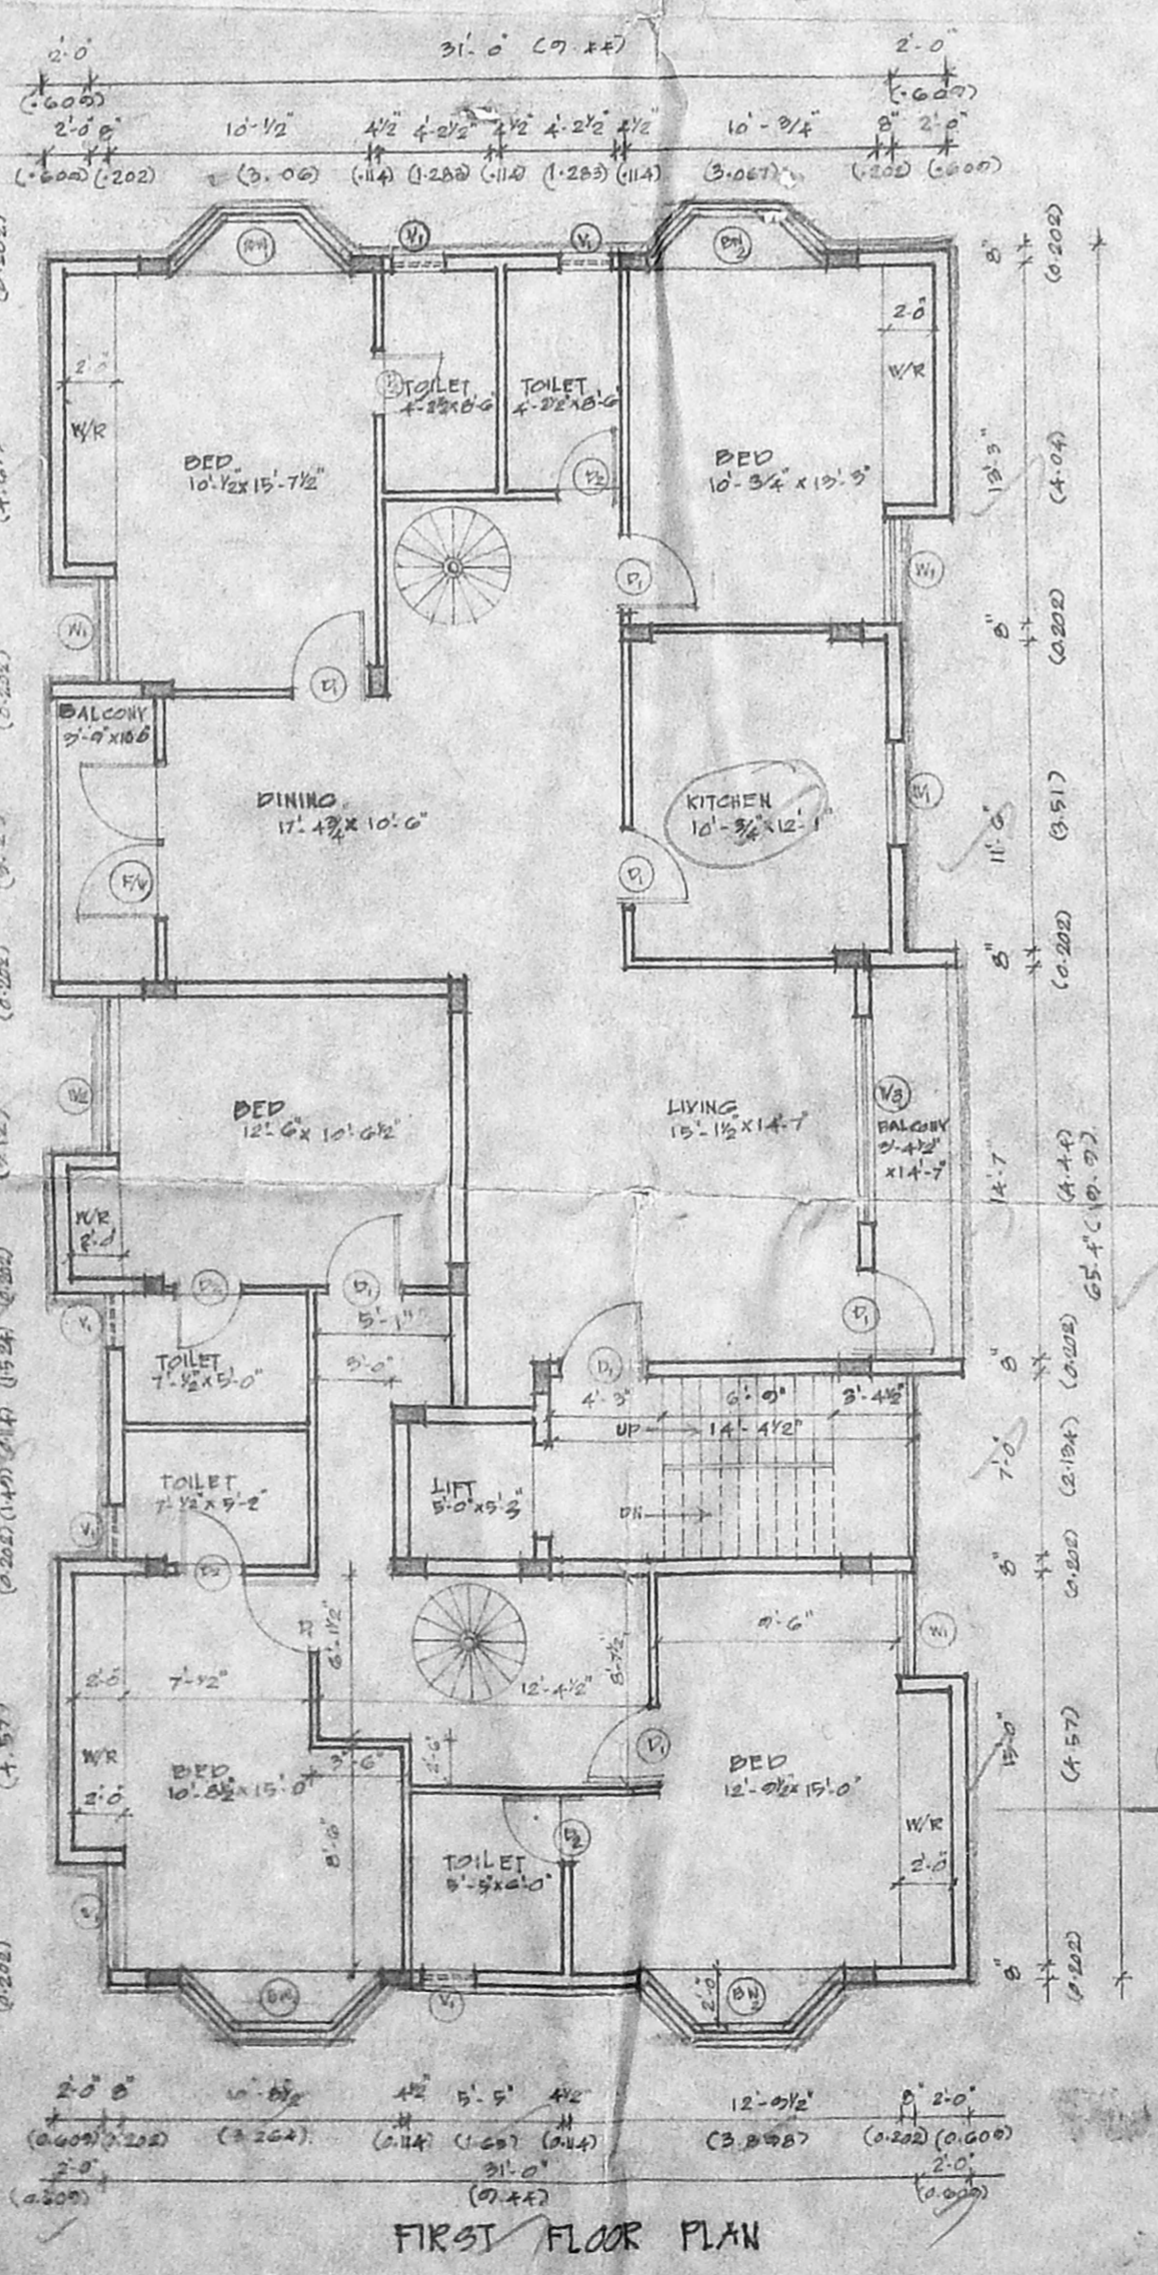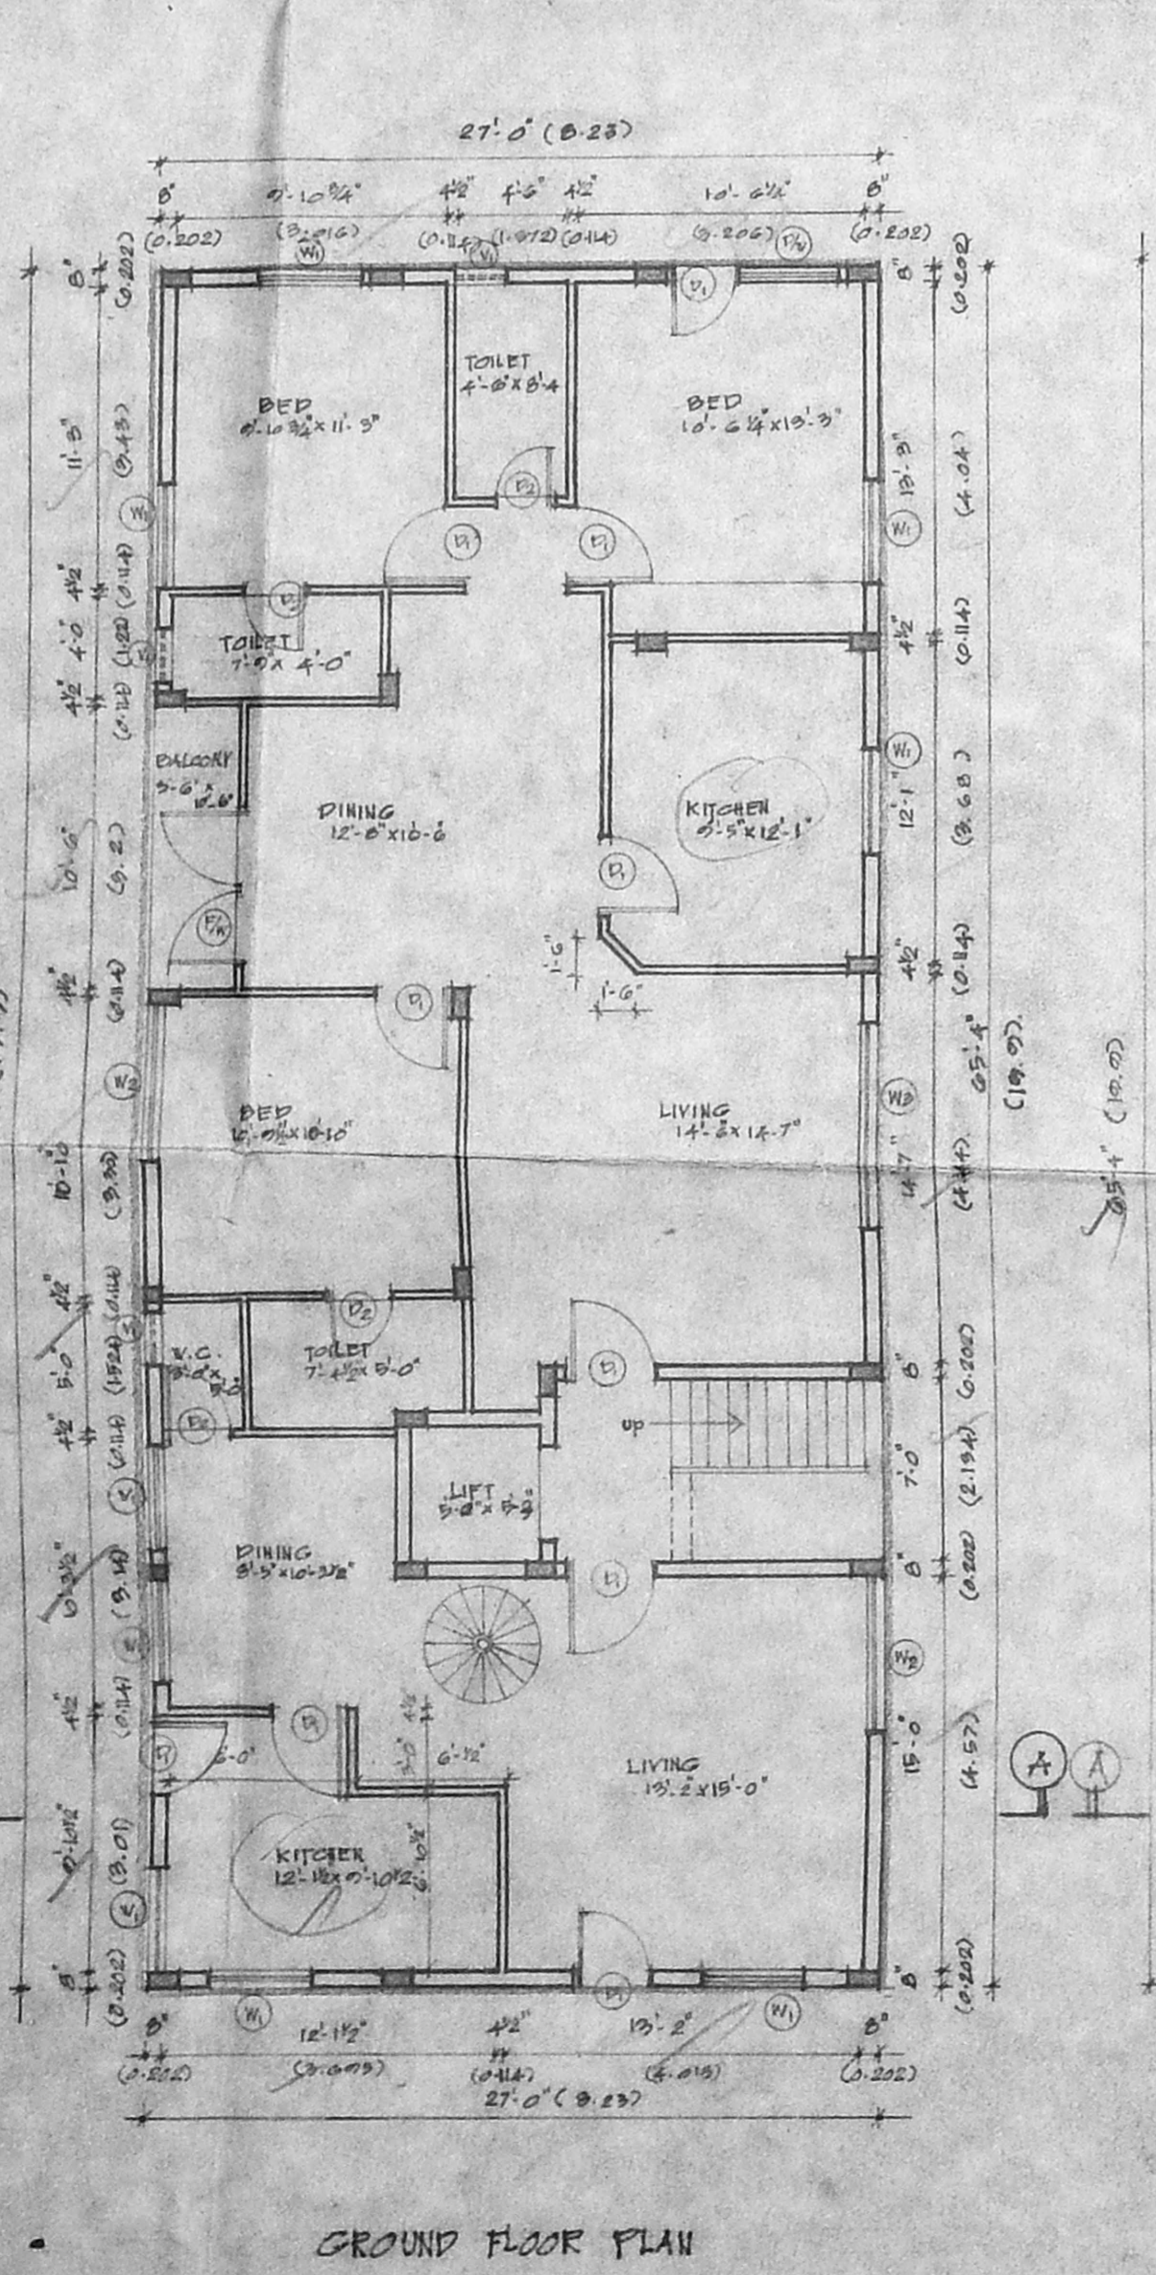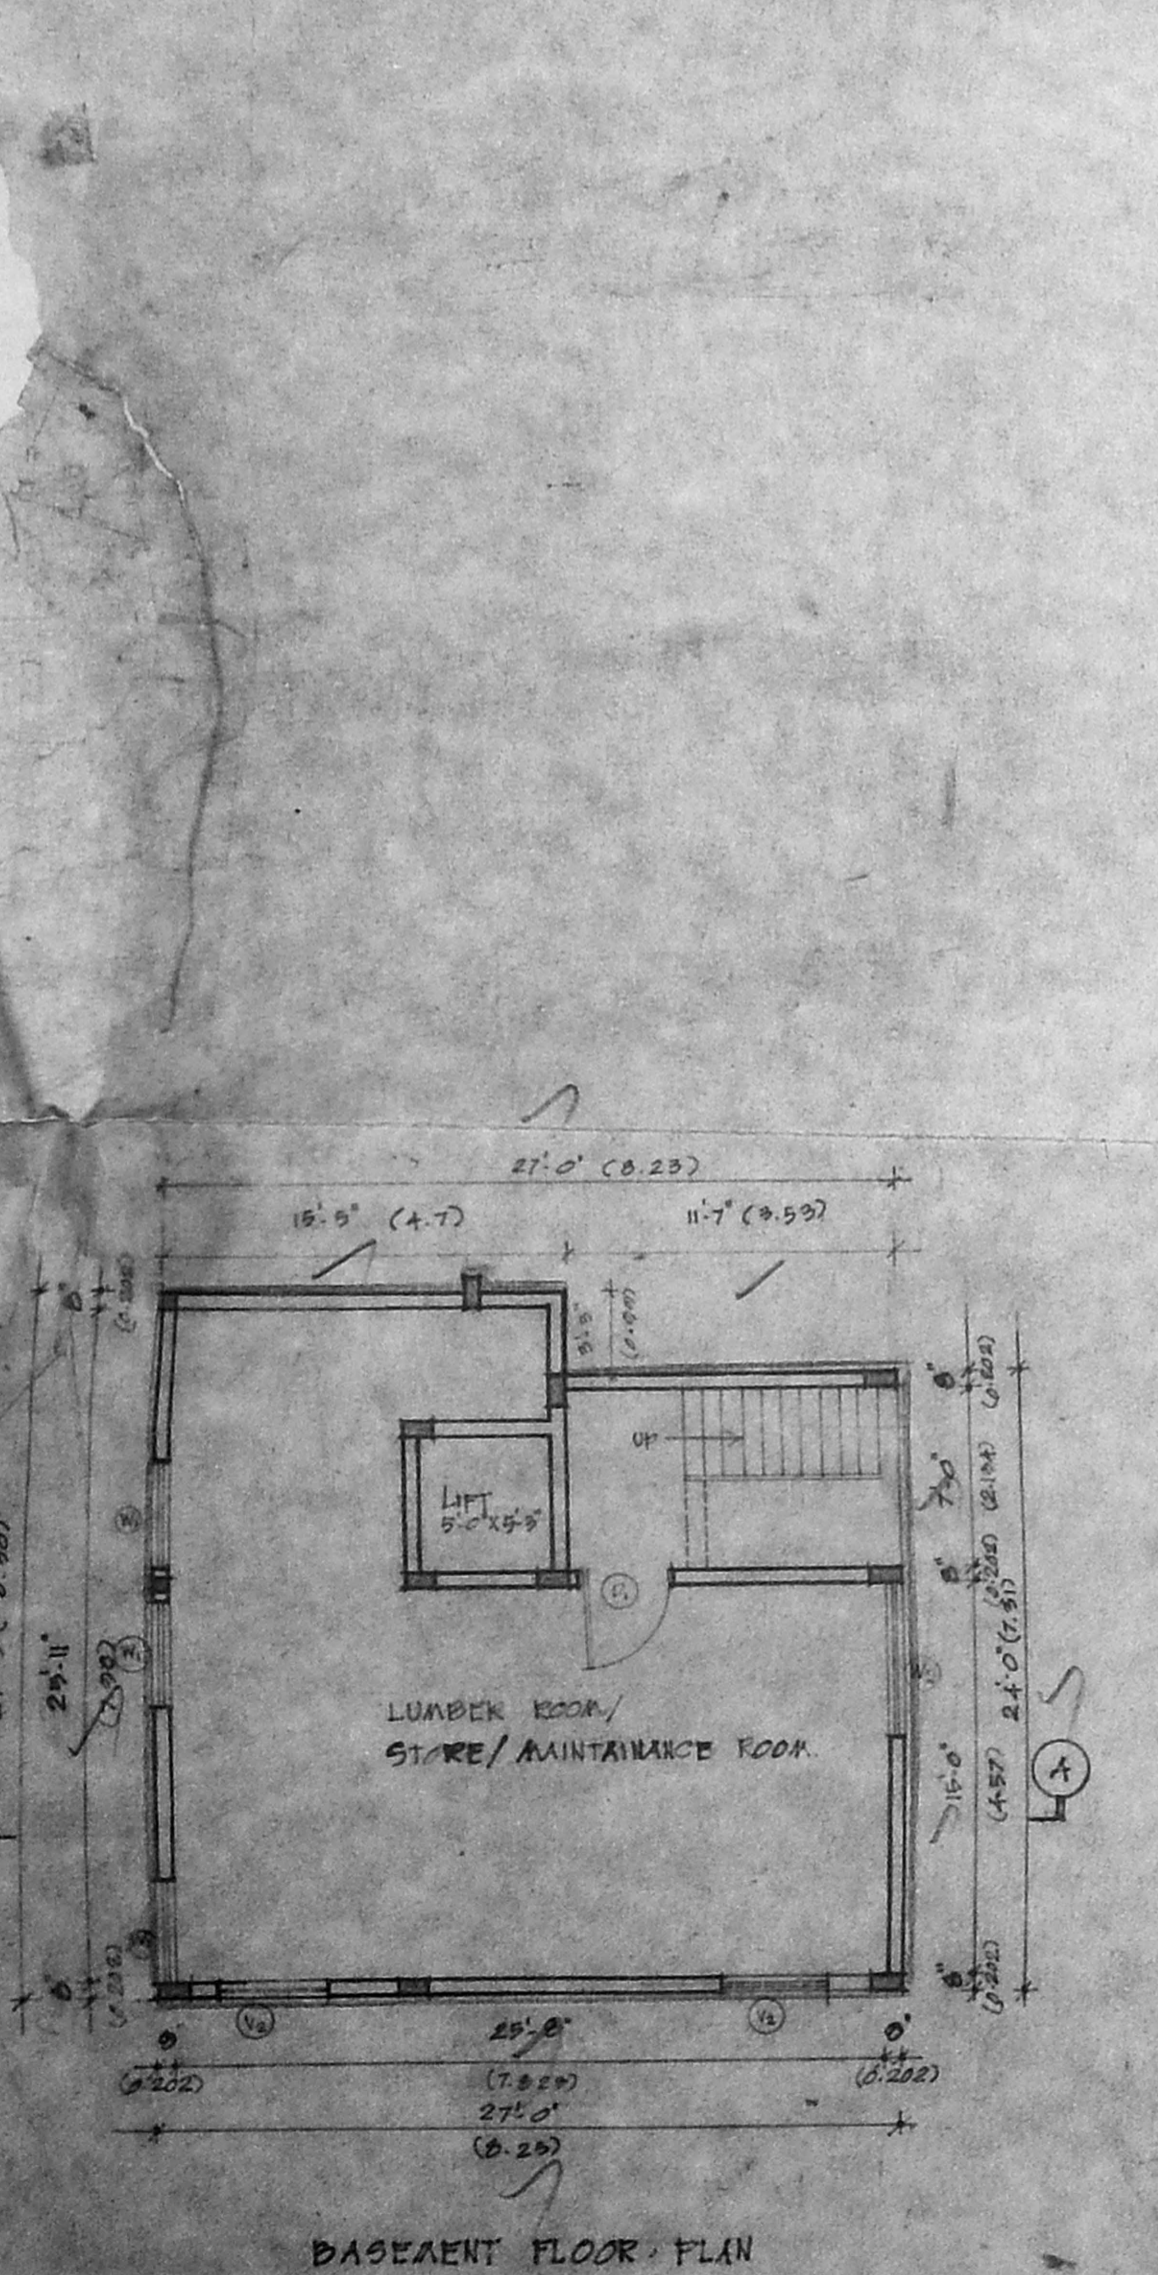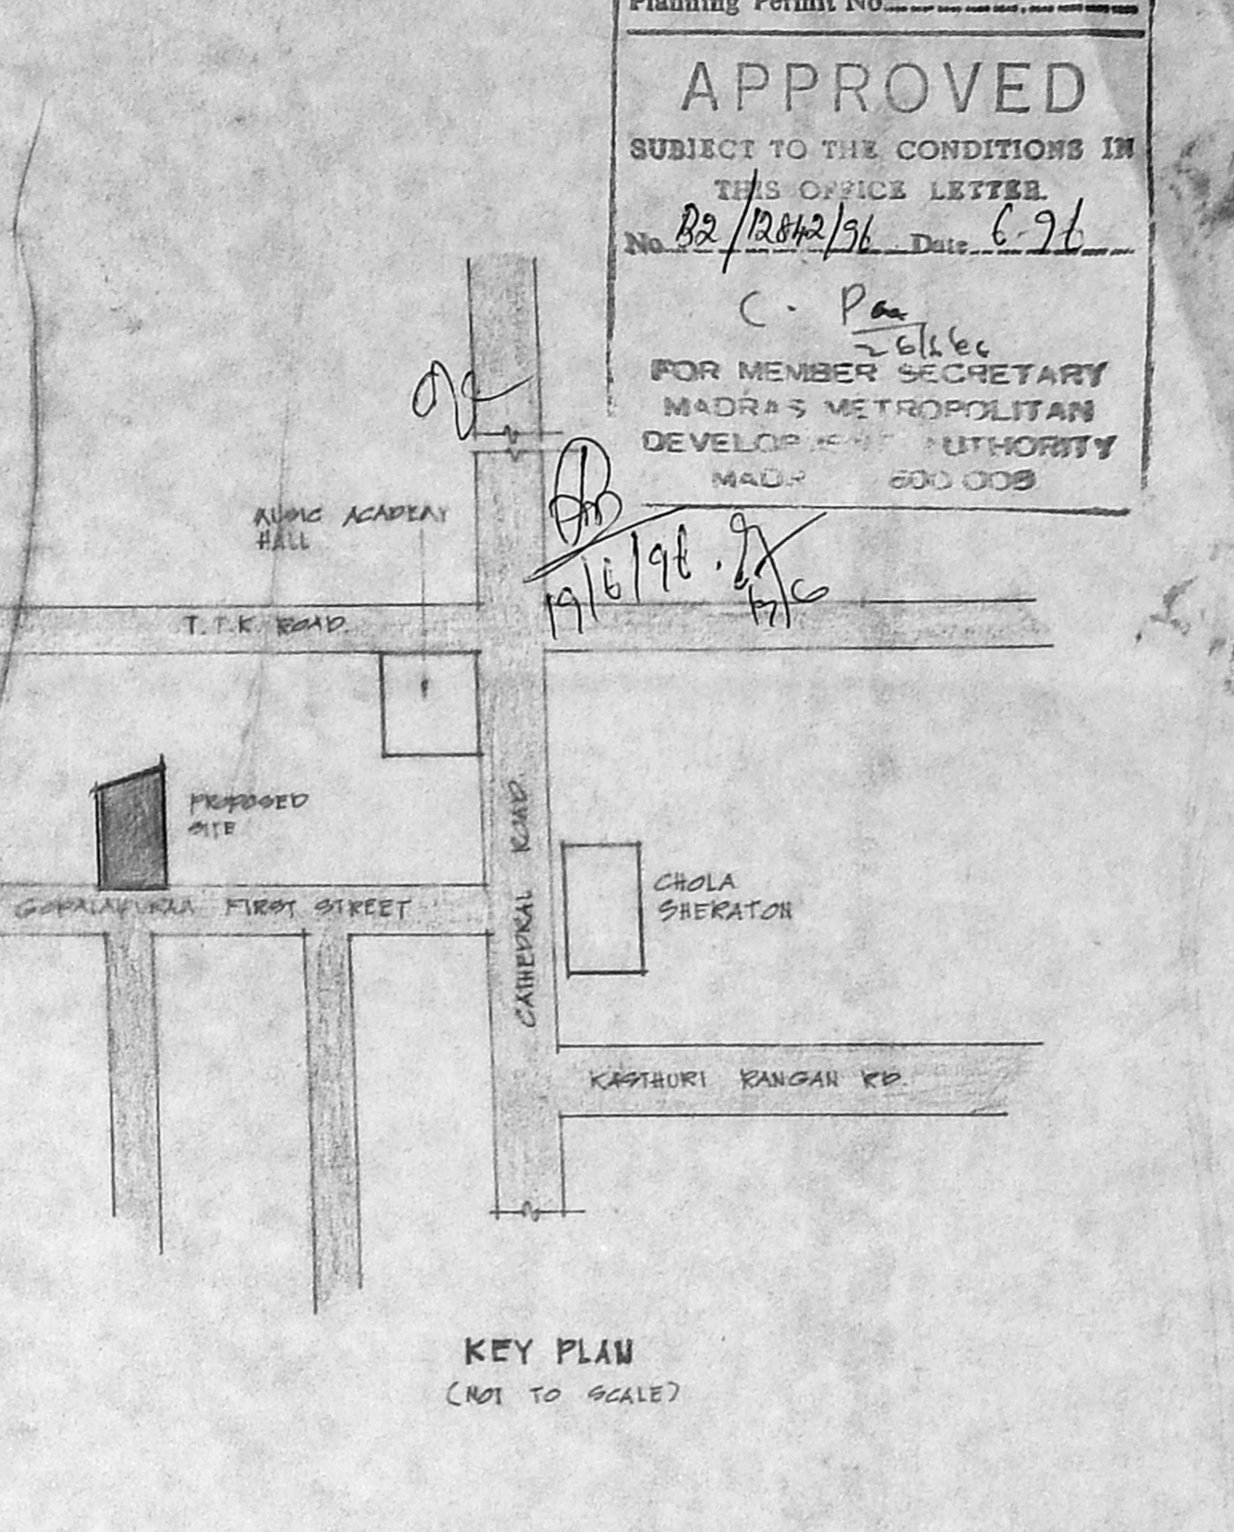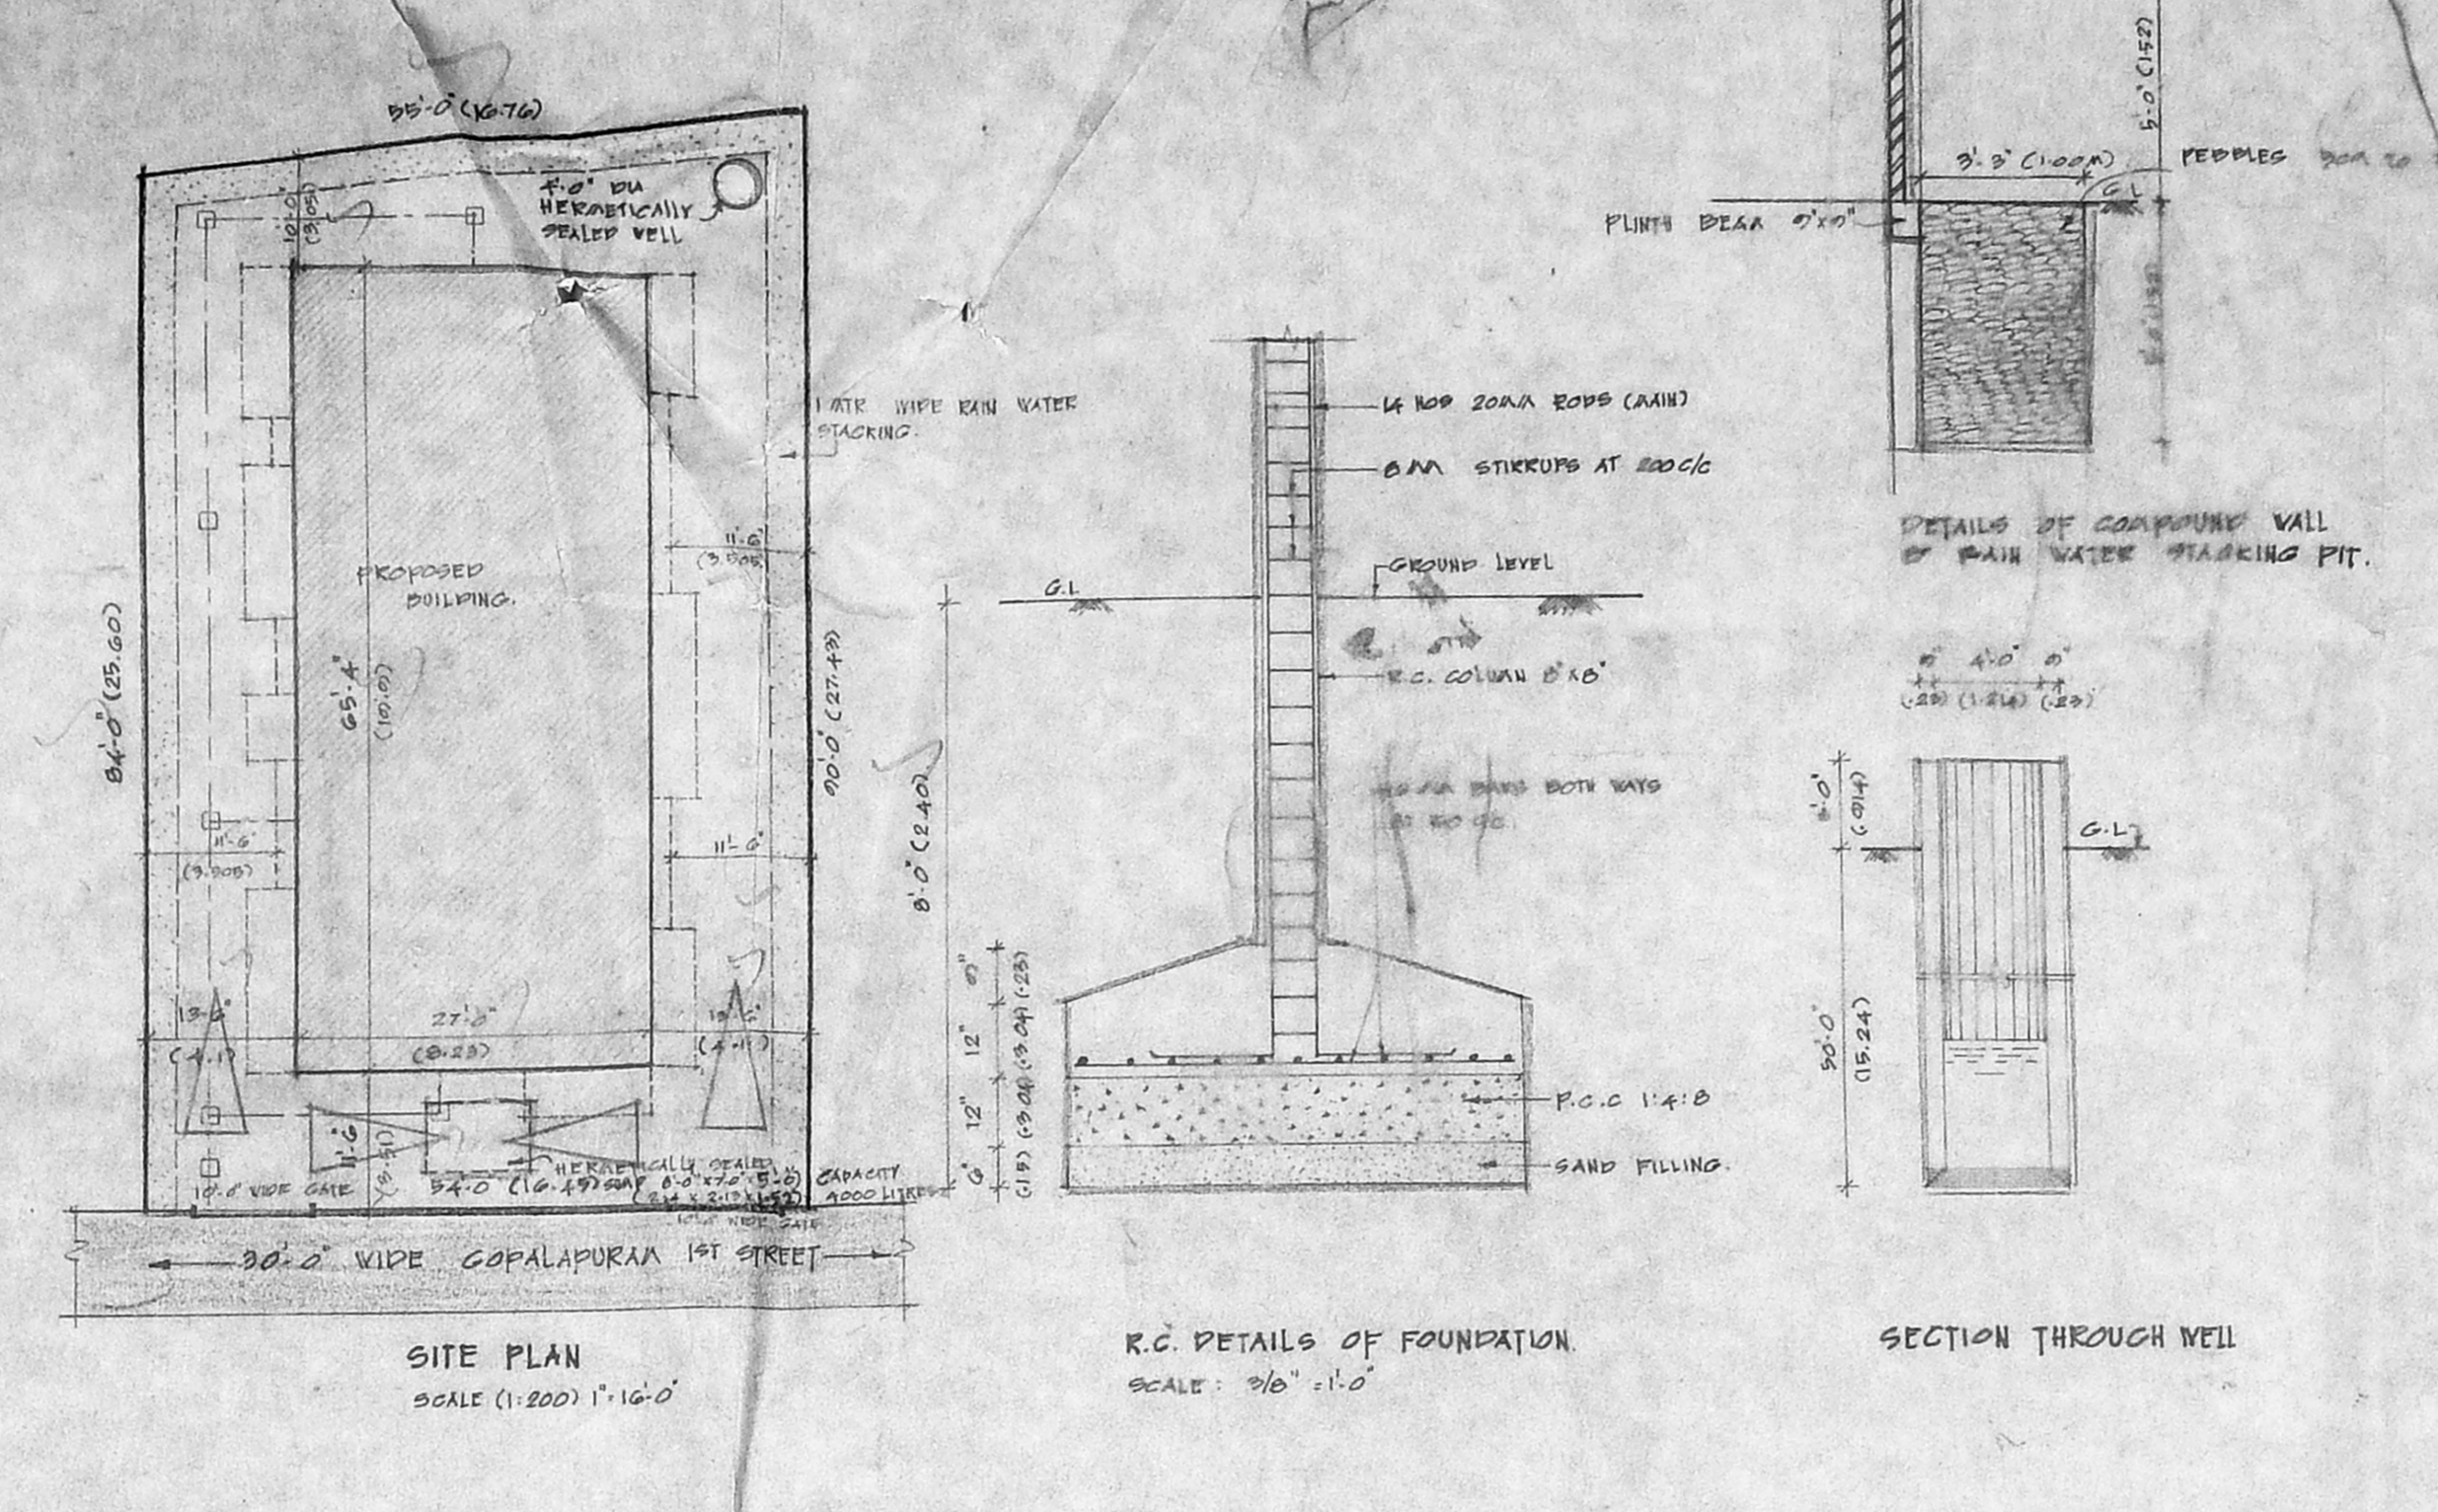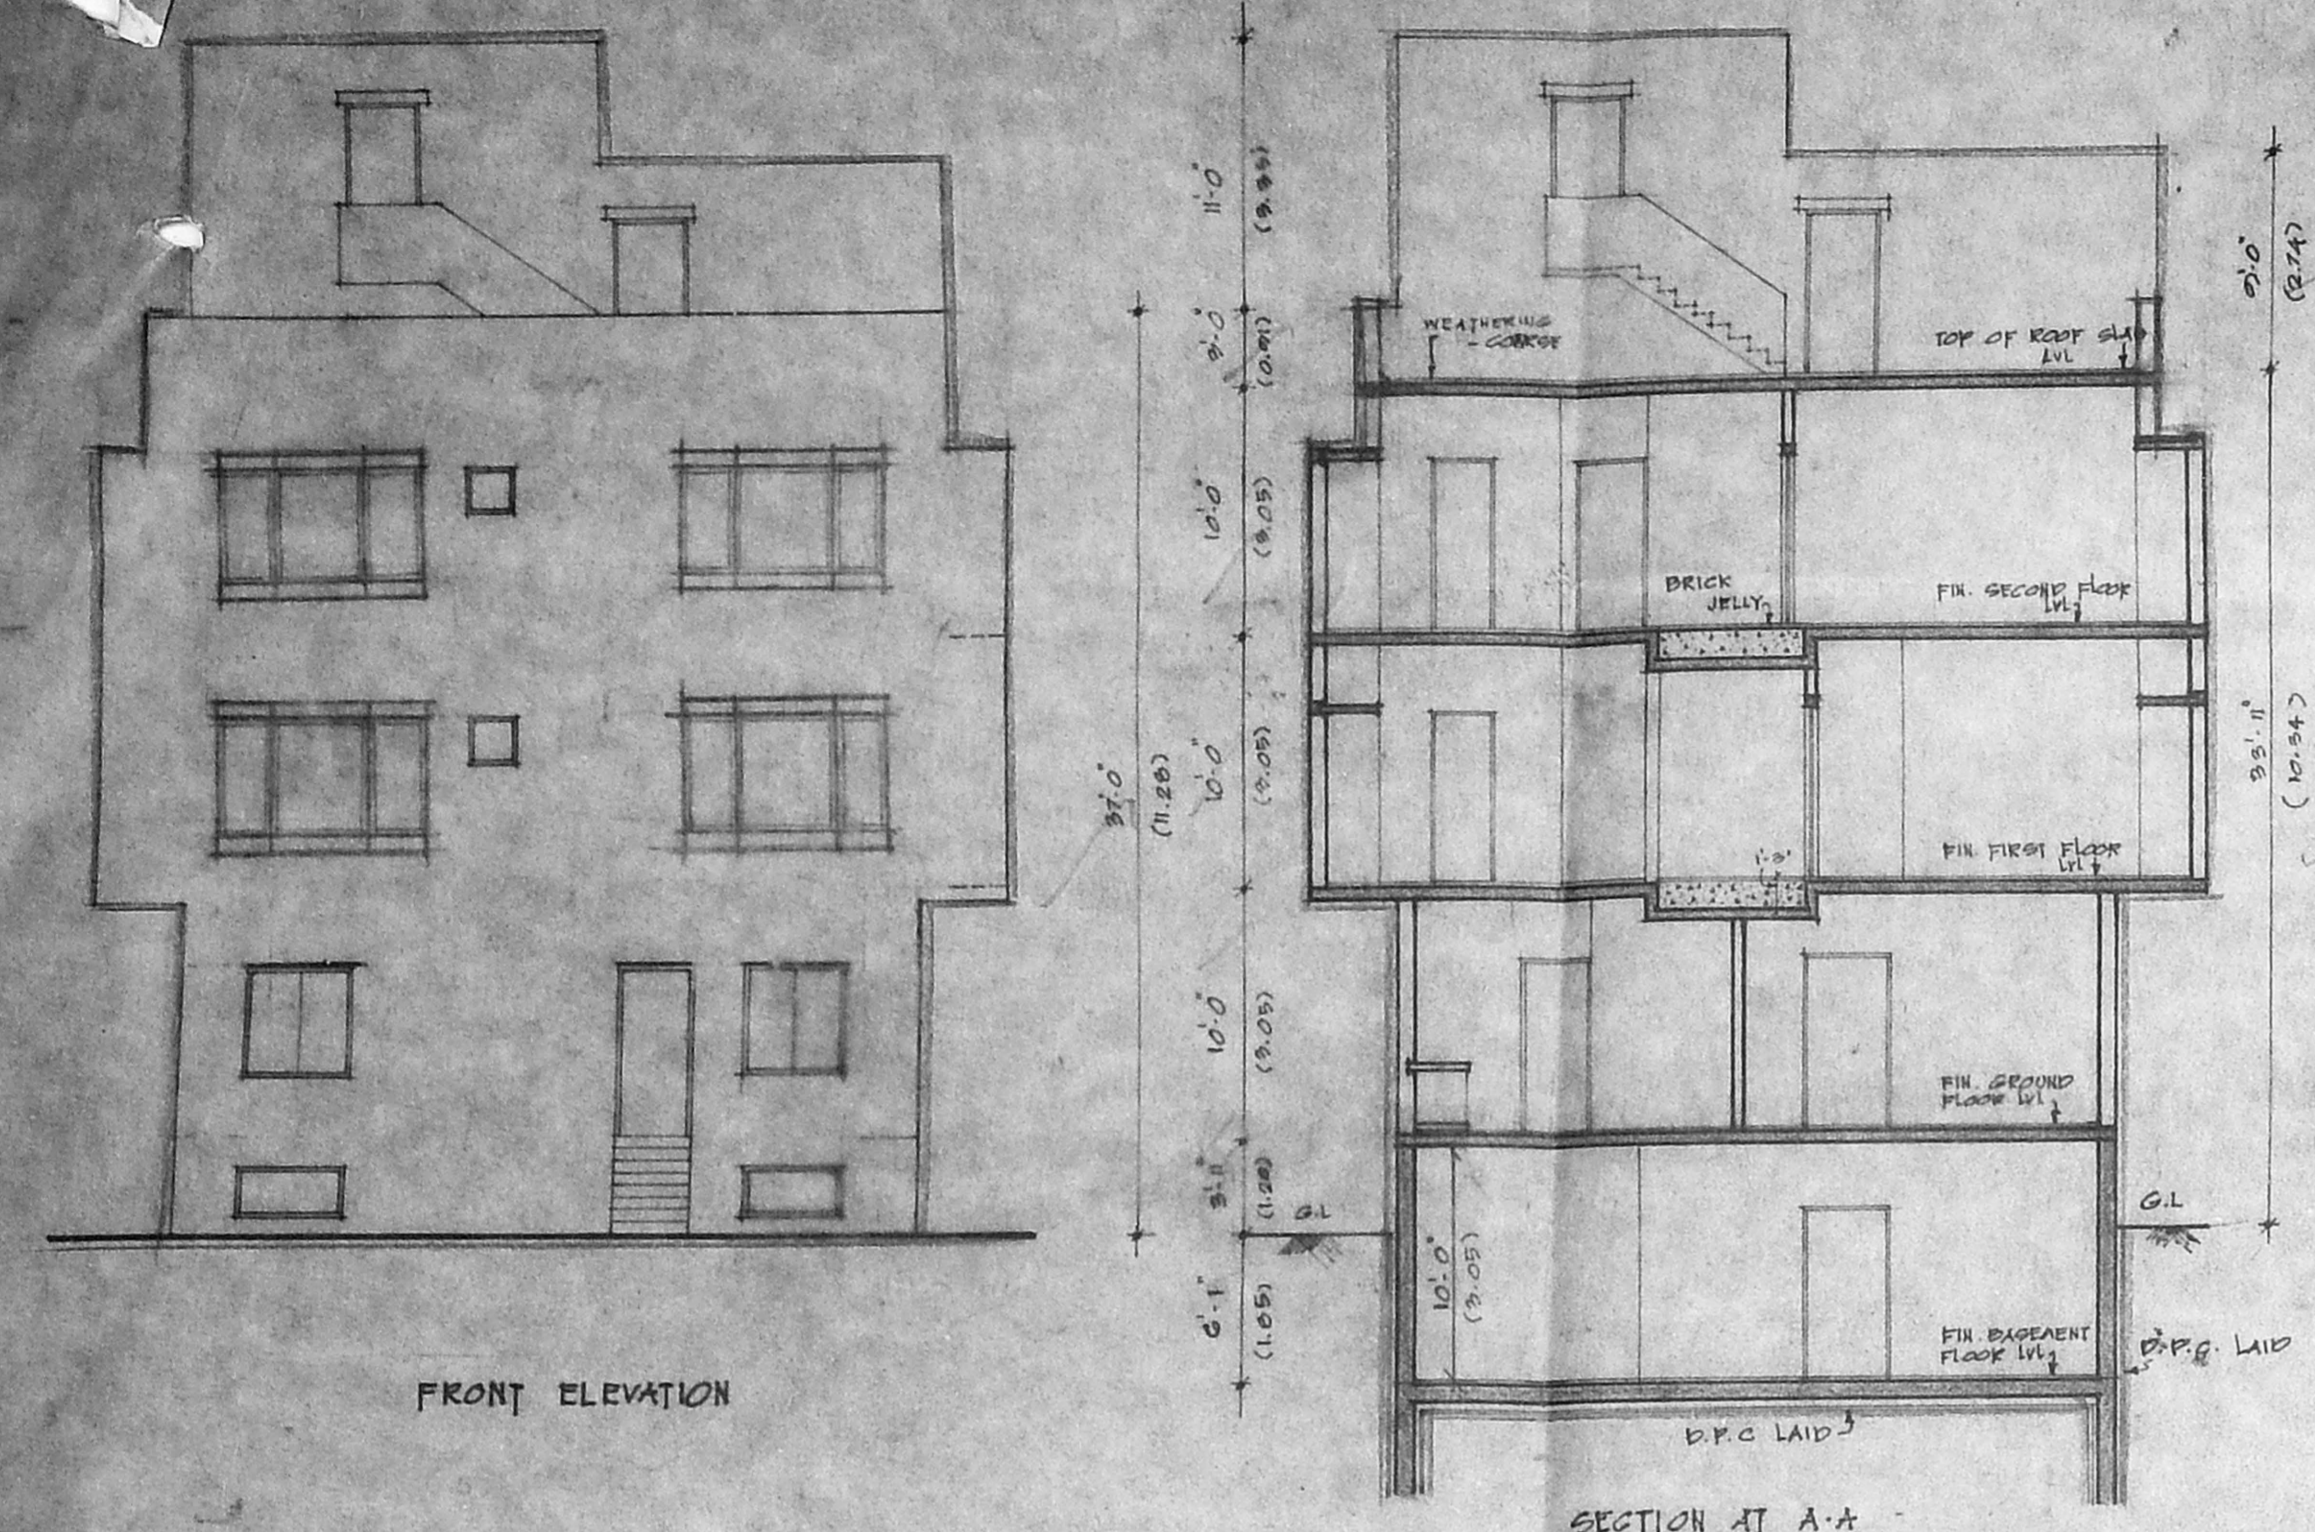

OWNER'S SIGNATURE: [Signature]  
 M. ARUMUGAM, I.I.S.C.I., A.M.I.E., AM.I.W.S., LICENCED SURVEYOR, CORPORATION OF MADRAS, NO. 1, FIRST STREET, GOPALAPURAM, MADRAS-5.