



ELEVATION

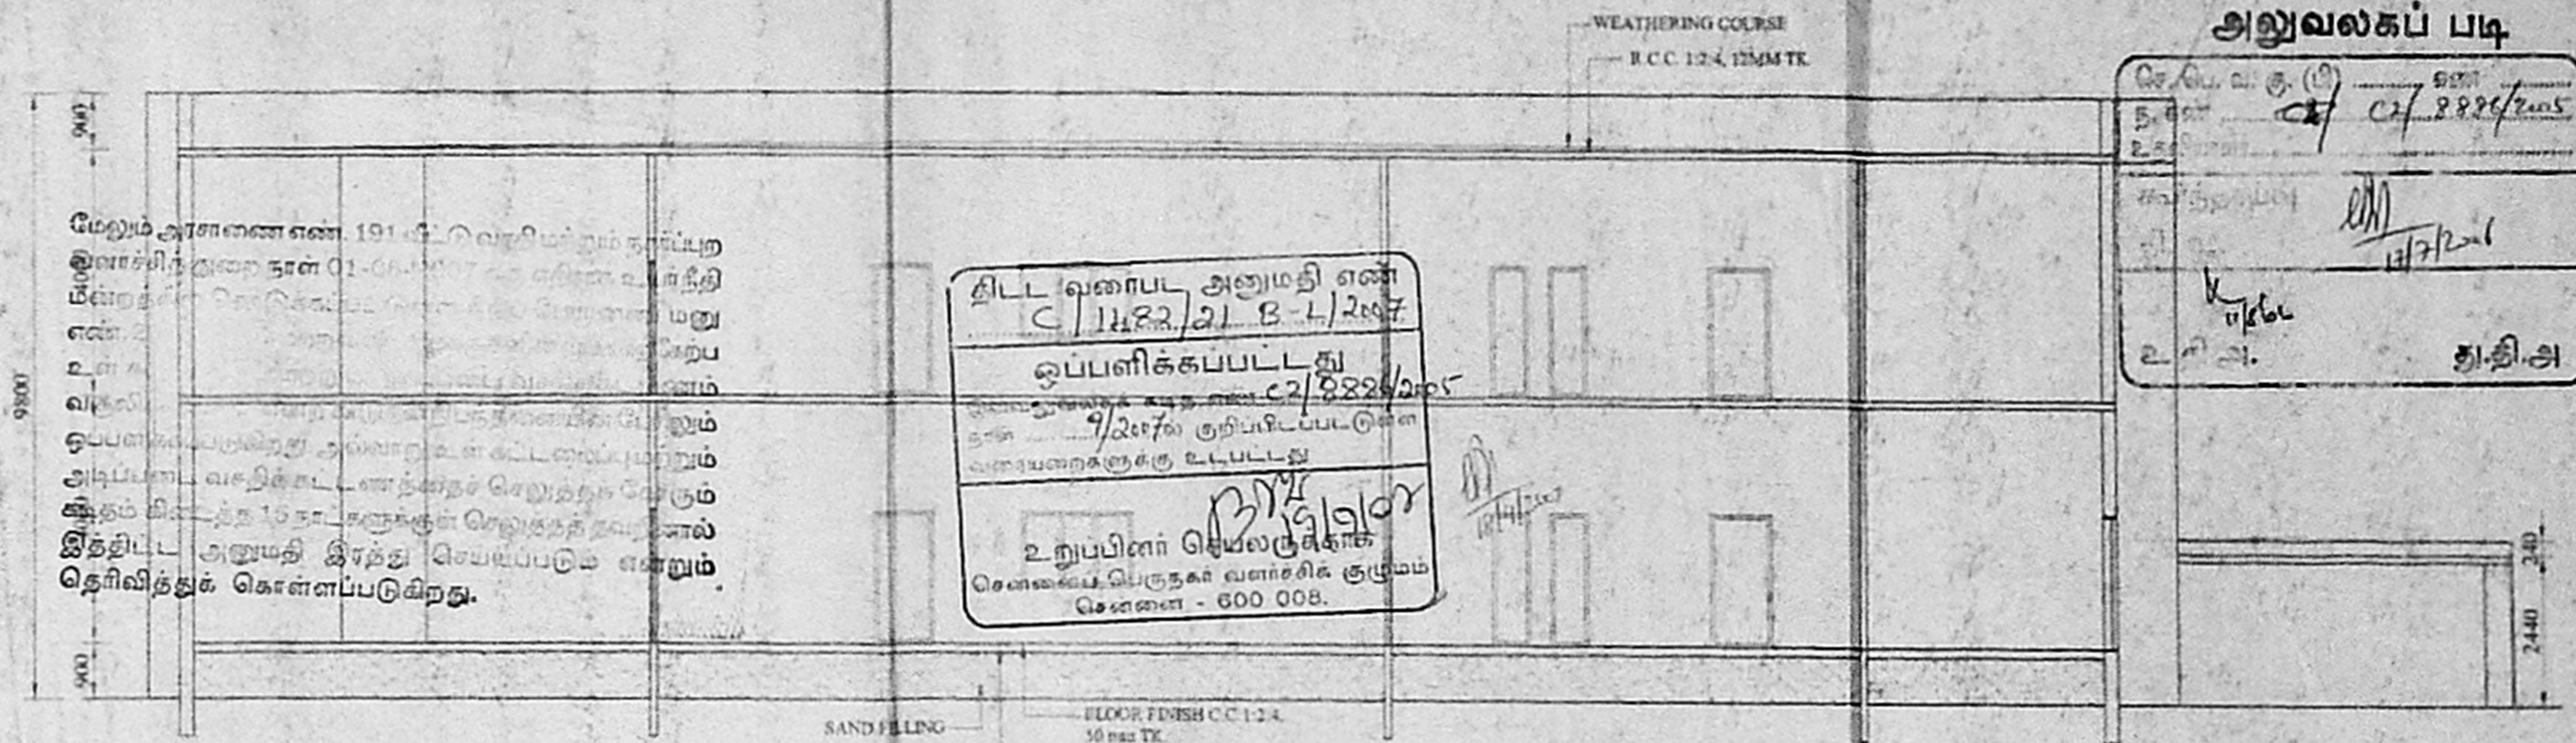


SECTION ON A-A


அனுமதி பெறப்பட்ட
 திட்ட வரைபட அனுமதி எண்
 C/11422/21 B-L/2007
 ஒப்புளிக்கும்படி
 4/20/2011 குறிப்பிடப்பட்டுள்ள
 அளவுகோல்களுக்கு உட்பட்டது
 உறுப்பினர் செயல்துறைகள்
 சென்னை பெருத்தூர் வளநகர் குழுமம்
 சென்னை - 600 008.

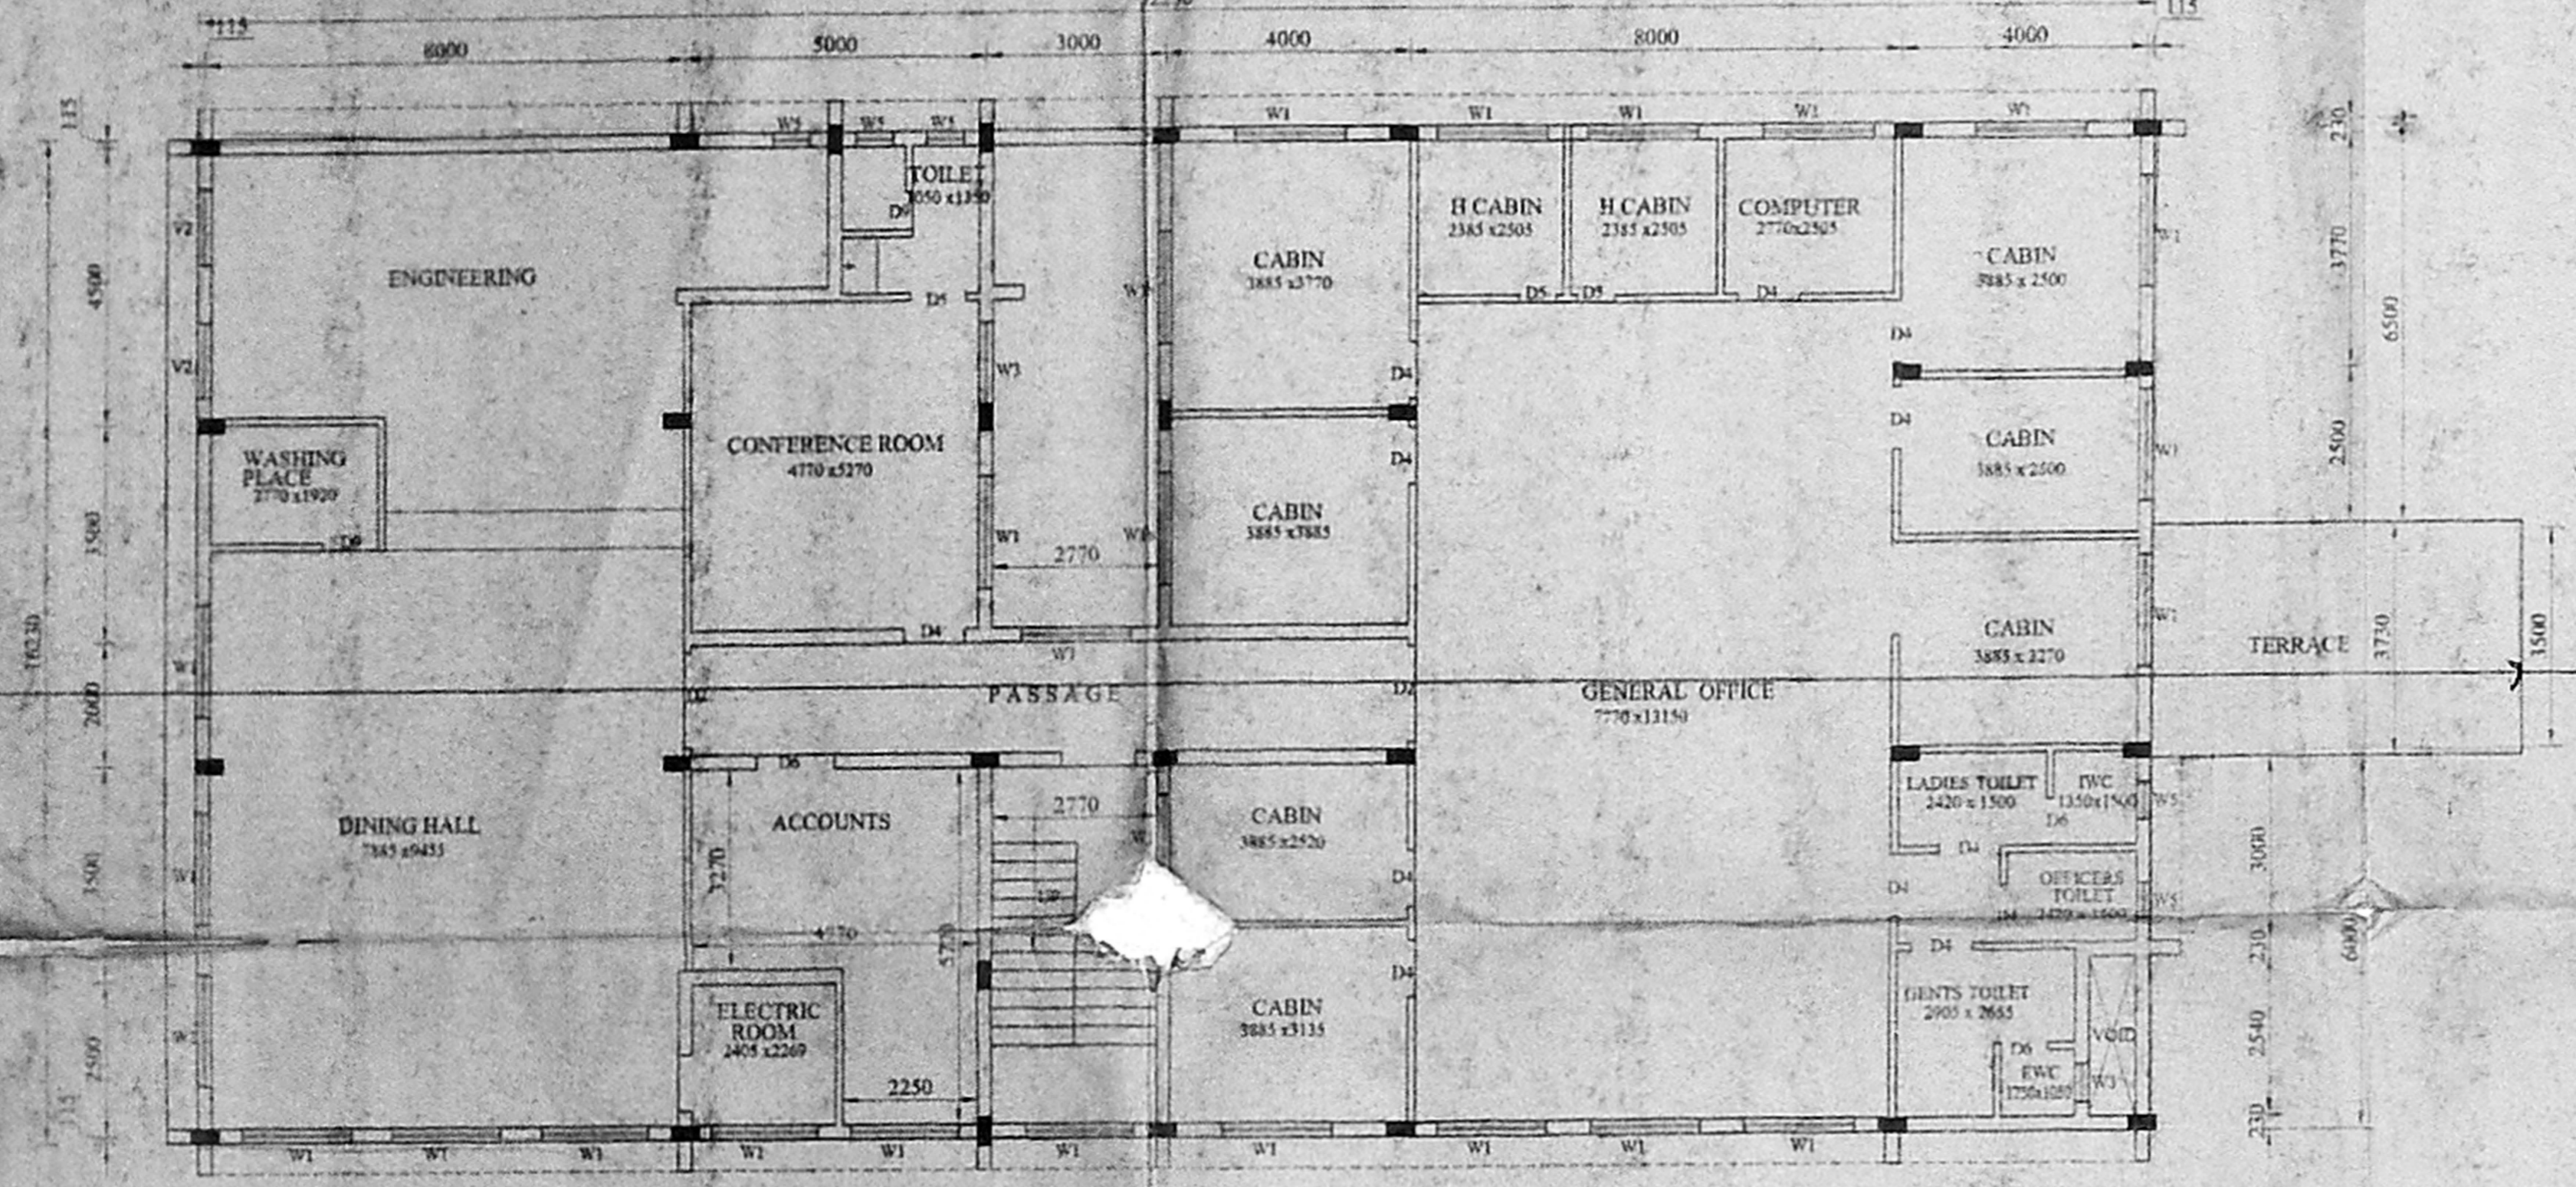


FIRST FLOOR PLAN

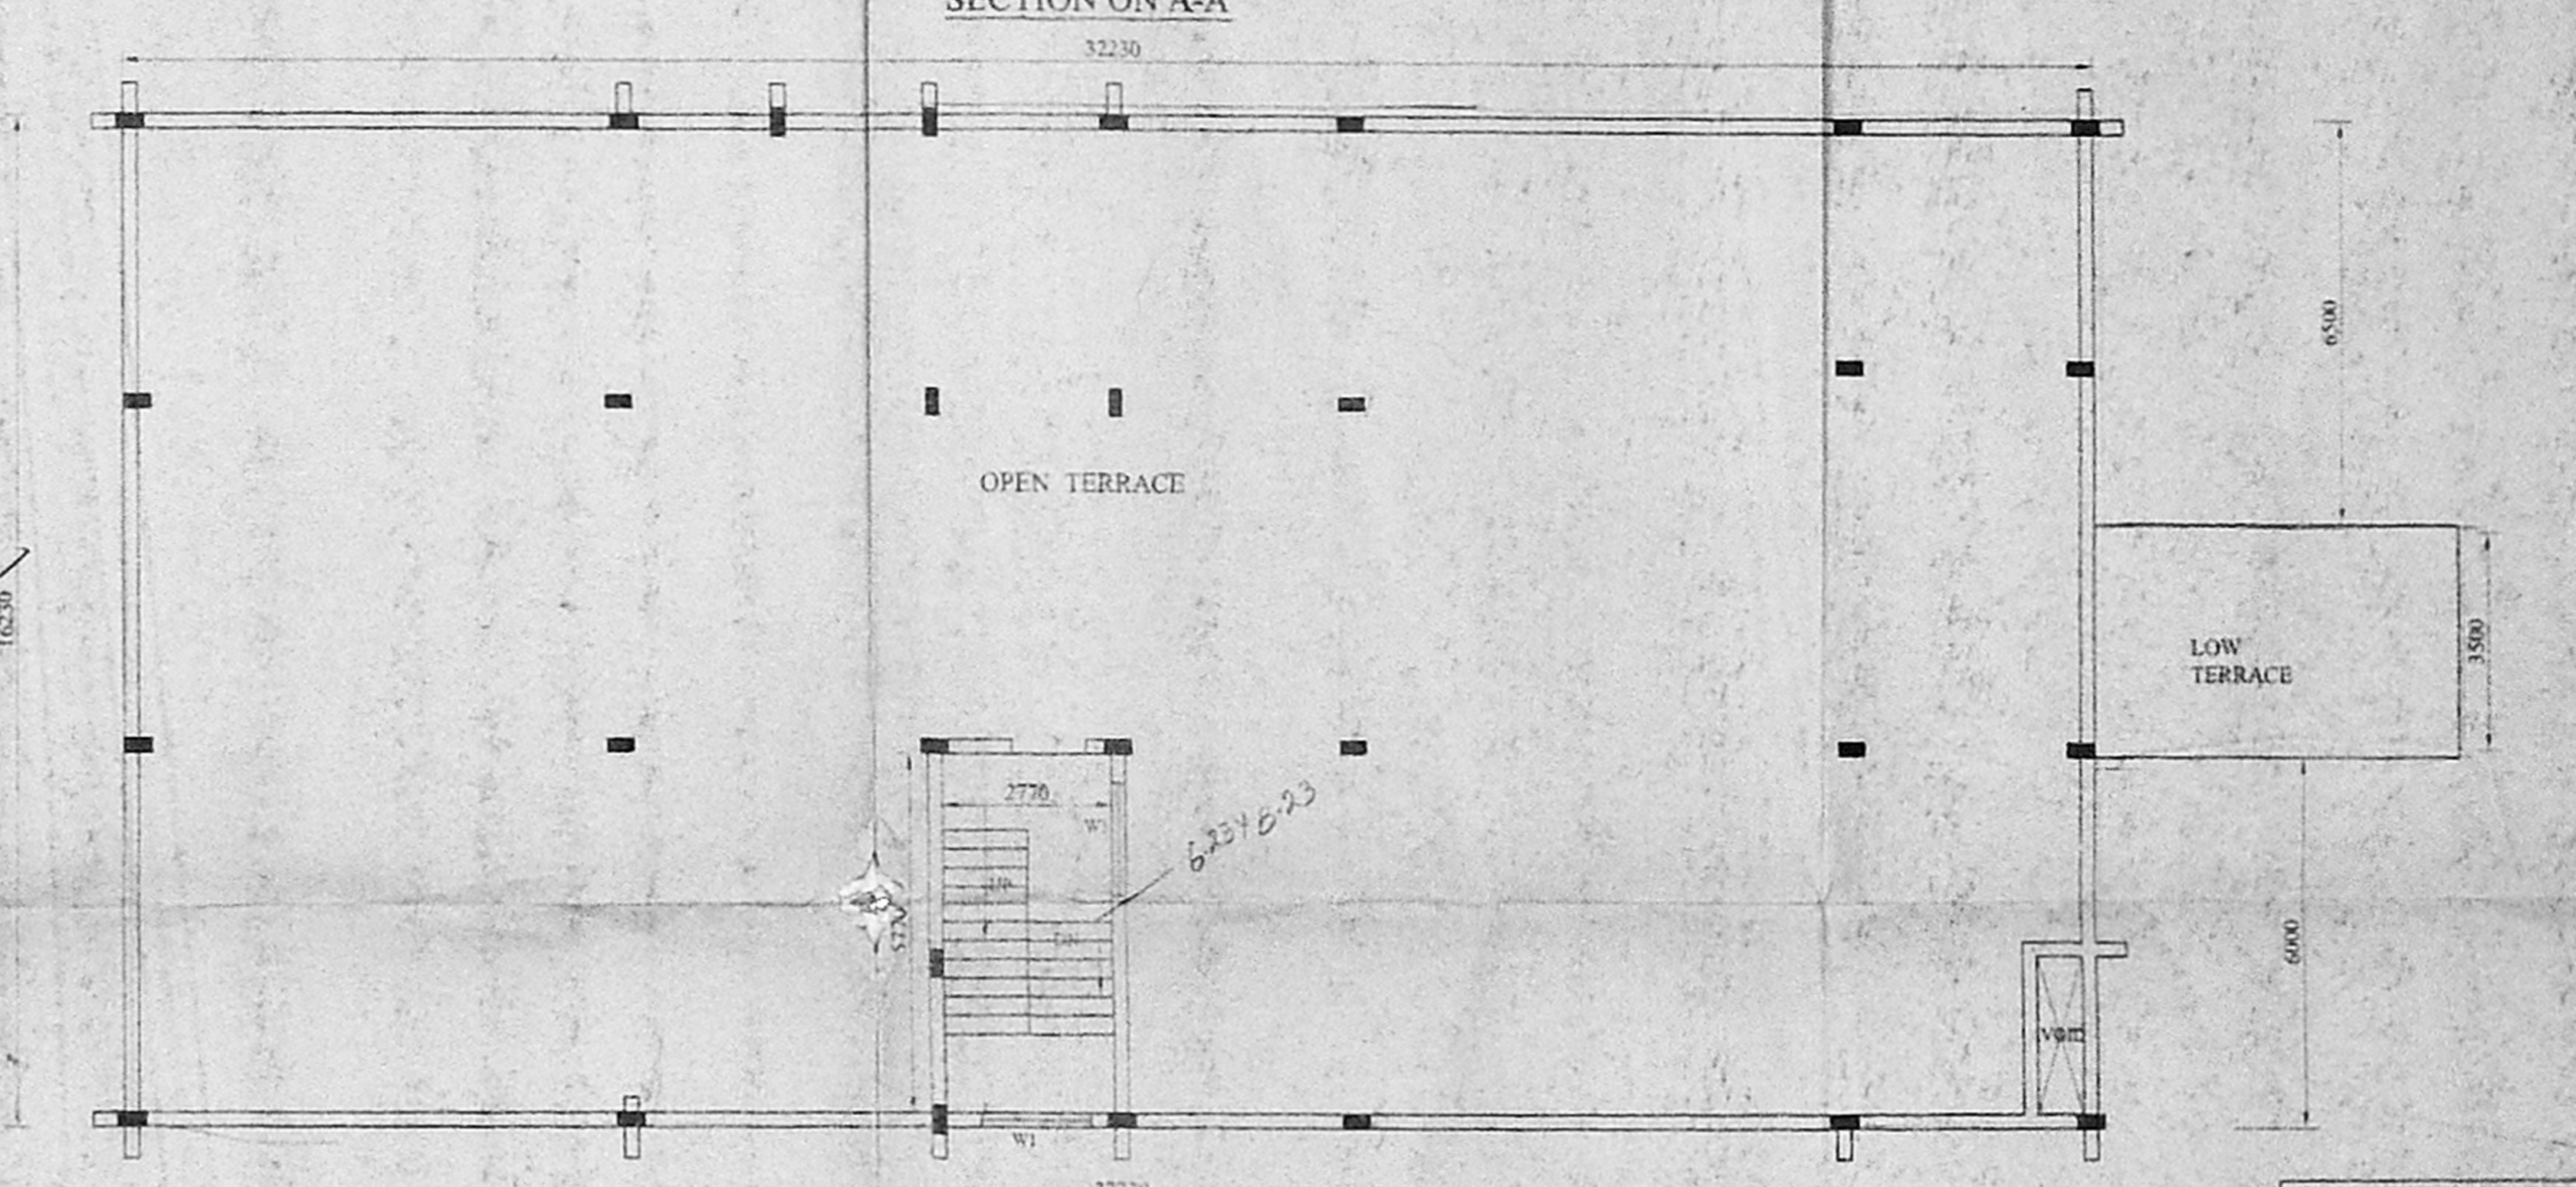

TERRACE FLOOR PLAN

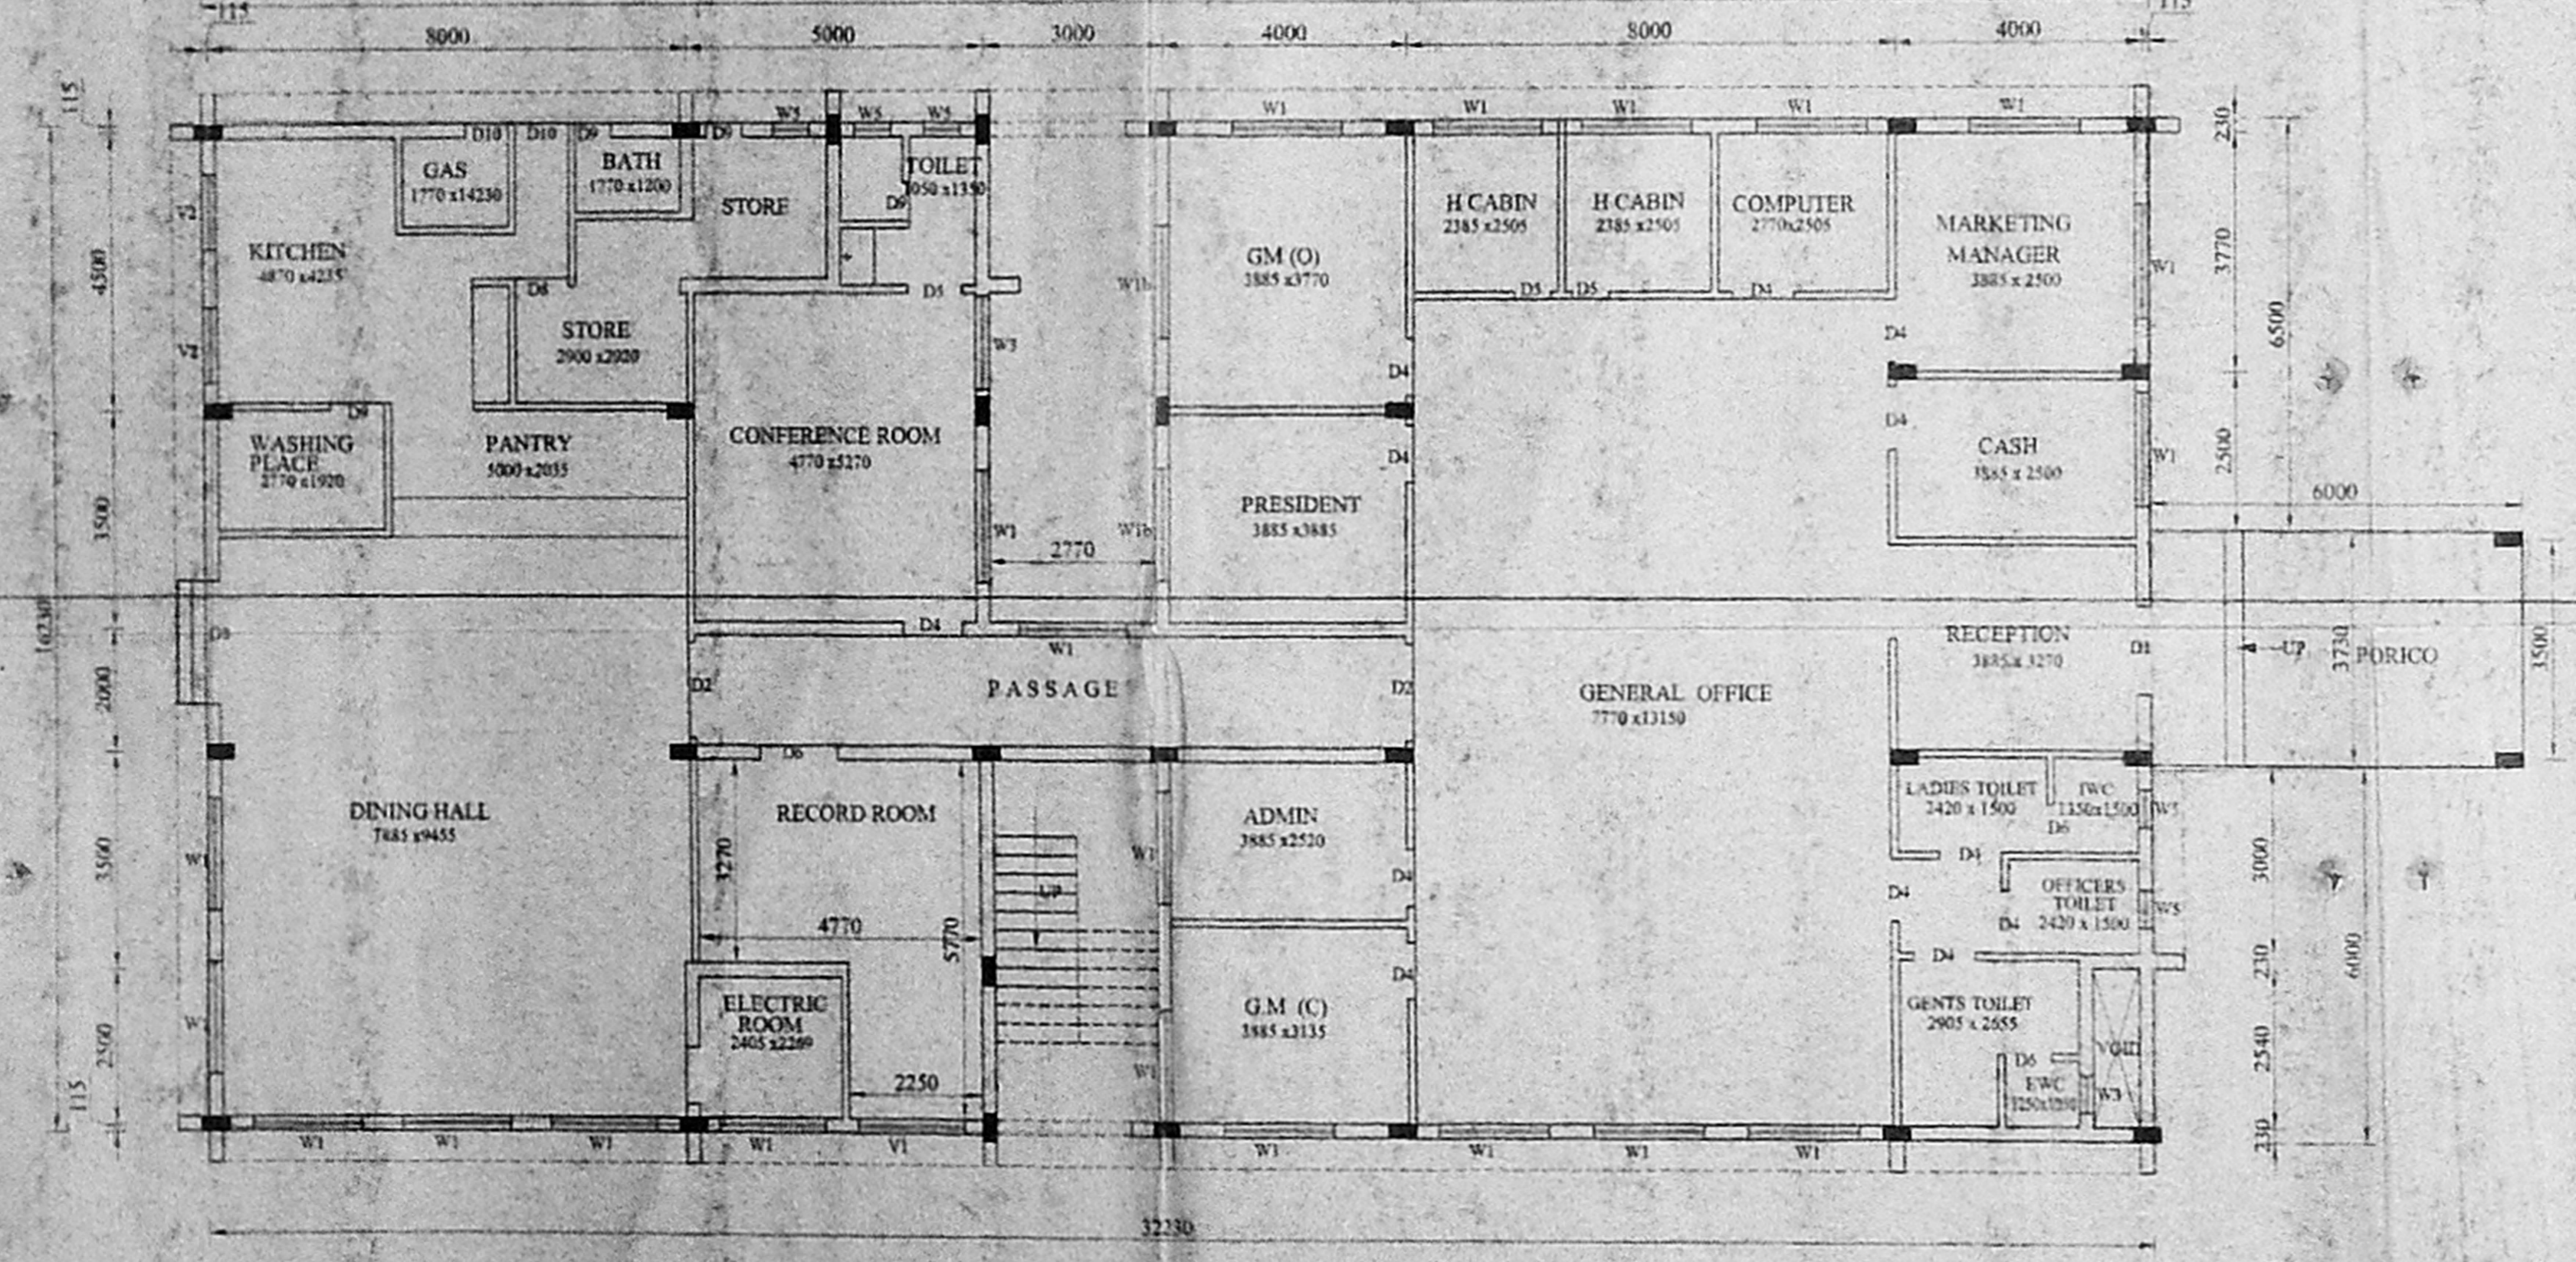

GROUND FLOOR PLAN

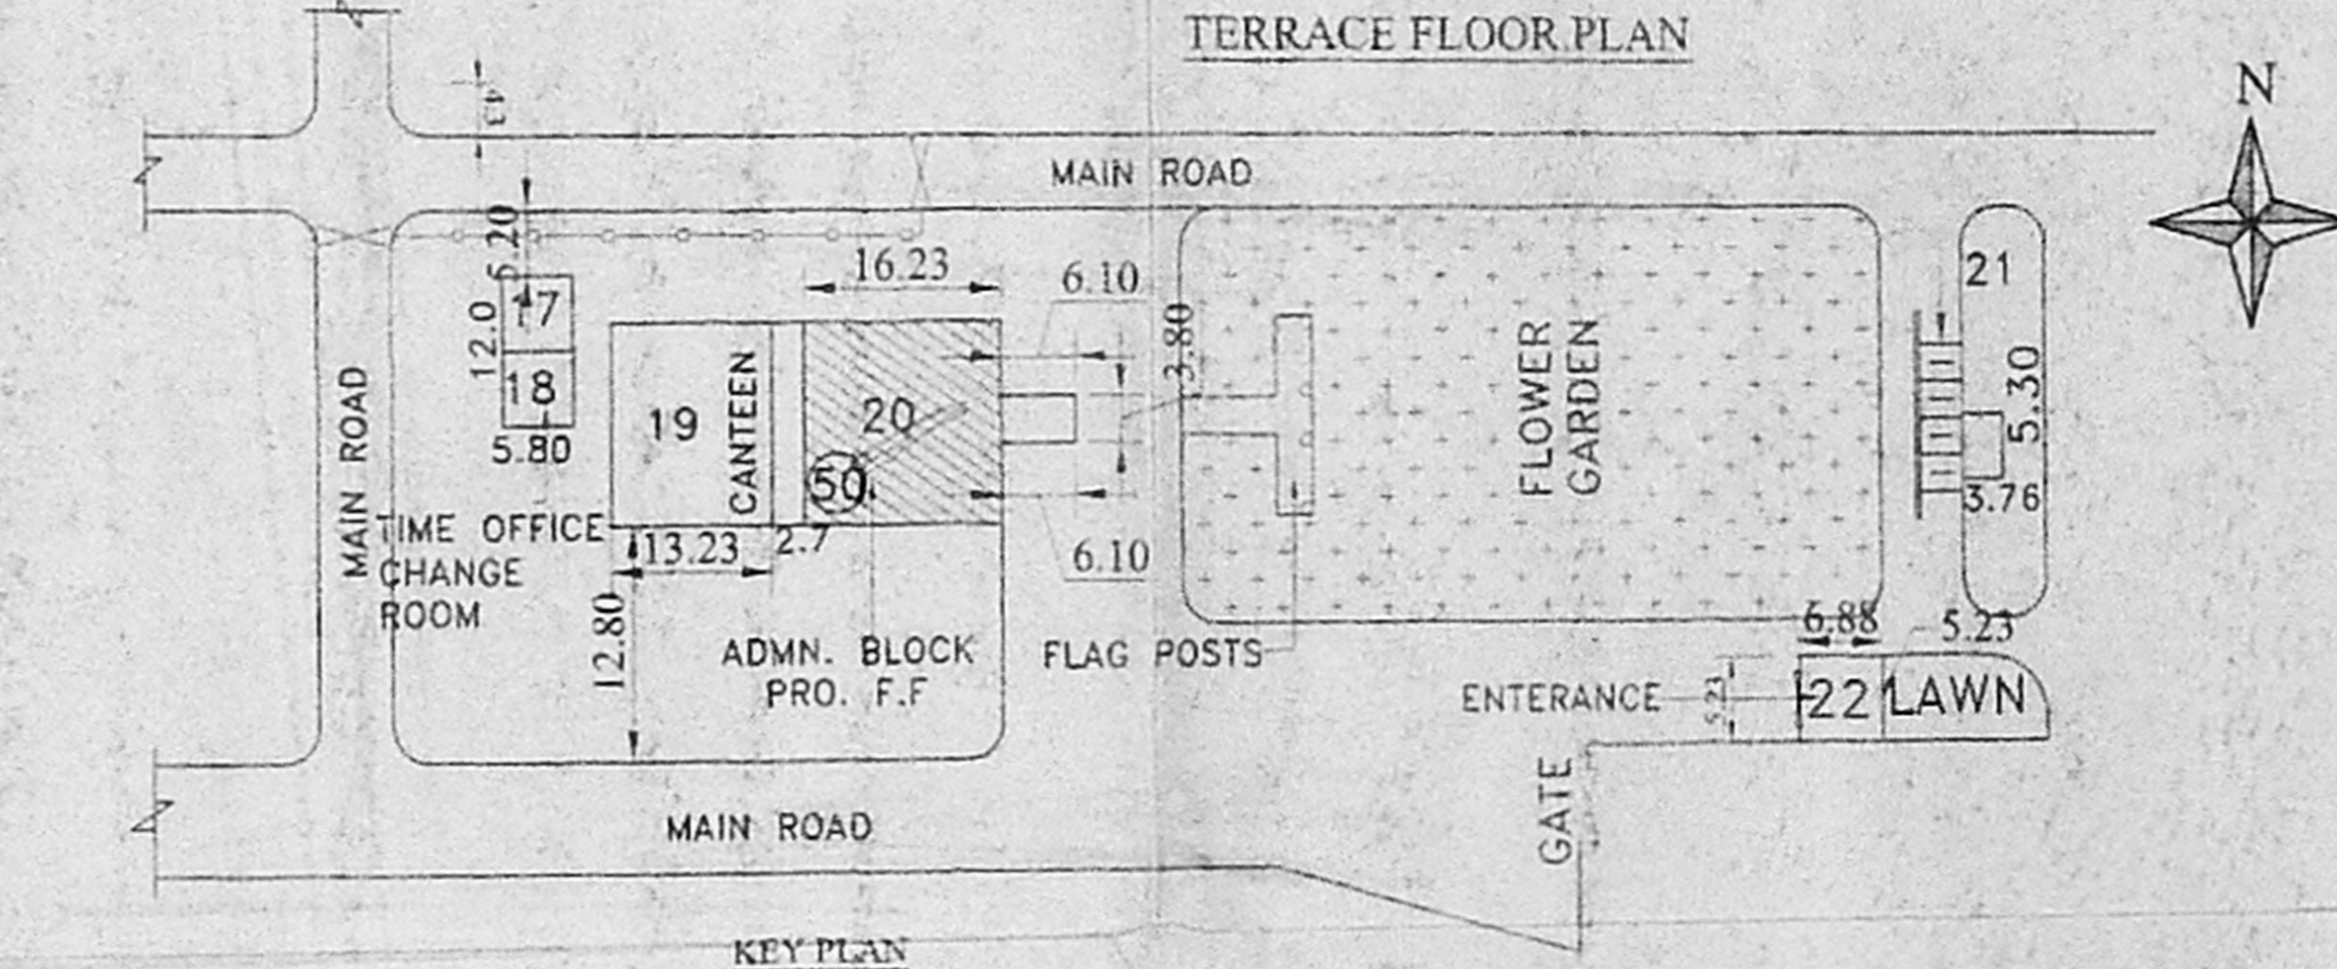

KEY PLAN NOT TO SCALE

COLOUR INDEX

PROPOSED	[Line style]
ROAD	[Line style]
BOUNDARY	[Line style]
EXISTING	[Line style]

JOINERY SCHEDULE

MKD	DESCRIPTION	SIZE M	SIZE FEET & INCHES
MD	MAIN DOOR	1.83x2.13	6'-0" x 7'-0"
D1	DOOR	1.52x2.13	5'-0" x 7'-0"
D2	DOOR	0.91x2.13	3'-0" x 7'-0"
D3	DOOR	0.76x2.13	2'-6" x 7'-0"
W1	WINDOW	3.05x1.22	10'-0" x 4'-0"
W2	WINDOW	1.83x1.22	6'-0" x 4'-0"



AREA STATEMENT

DESCRIPTION	SQ. FT.
EXTG. GROUND FLOOR	5856.50 SQ. FT.
PROP. FIRST FLOOR	5630.50 SQ. FT.

96.6 x 64

CETEX PETROCHEMICALS LIMITED
 MANALI, CHENNAI - 600 068. 96.6 x 64
 PLAN, ELEVATION & SECTION FOR CC/ADMINISTRATIVE BUILDING-50(20)

SCALE: 1:100 DATE:
 SIGNATURE: [Signature] DRAWN BY: INIYANAR B.E.
 T.S. VIJAYAMOHAN, B.E.,
 CHARTERED ENGINEER
 CIVIL ENGINEER SURVEYOR
 CORPORATION OF CHENNAI
 348, 1st STREET, PENTAGON
 CHENNAI - 600 082, TEL: 9840
 LICENSED SURVEYOR
 OWNER: G.P.A.
 MANAGING DIRECTOR:
 [Signature]

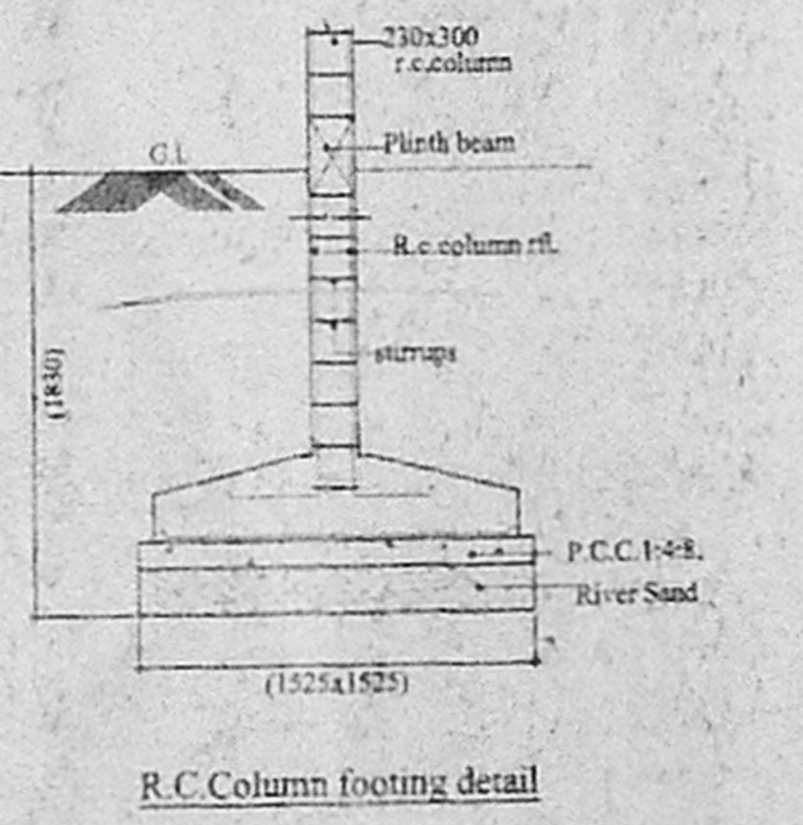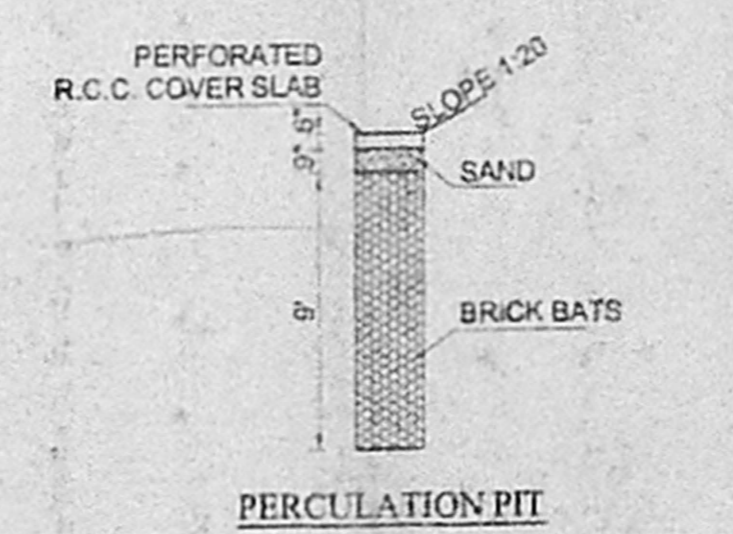

மேலும் அளவளான எண். 191 விட்டு வரலிமற்றும் நம்பிபுற வளங்கித் துறைநாள் 03-04-1982 அநிகை உயர்நீதி மன்றம் உத்திரவு எண். 111/1982-மீ.பி.சீ.பி.கொ.மறு எண். 111/1982-மீ.பி.சீ.பி.கொ.மறு

வரும்படியும் அளவளான எண். 191 விட்டு வரலிமற்றும் நம்பிபுற வளங்கித் துறைநாள் 03-04-1982 அநிகை உயர்நீதி மன்றம் உத்திரவு எண். 111/1982-மீ.பி.சீ.பி.கொ.மறு

ELEVATION

அனுமதி எண் C/L 1482/2

உறுப்பினர் செயலகம் காக, சென்னை பெருதல் வளங்கித் துறைநாள் - 600-008.


அனுமதி எண் C/L 1482/2

உறுப்பினர் செயலகம் காக, சென்னை பெருதல் வளங்கித் துறைநாள் - 600-008.


CMDA B1 No 1	
Date	02/0826/2005
Scrutiny P.A.	<i>[Signature]</i>
AP	D.P.

அலுவலகப் படி


51.5x47 51.5x47

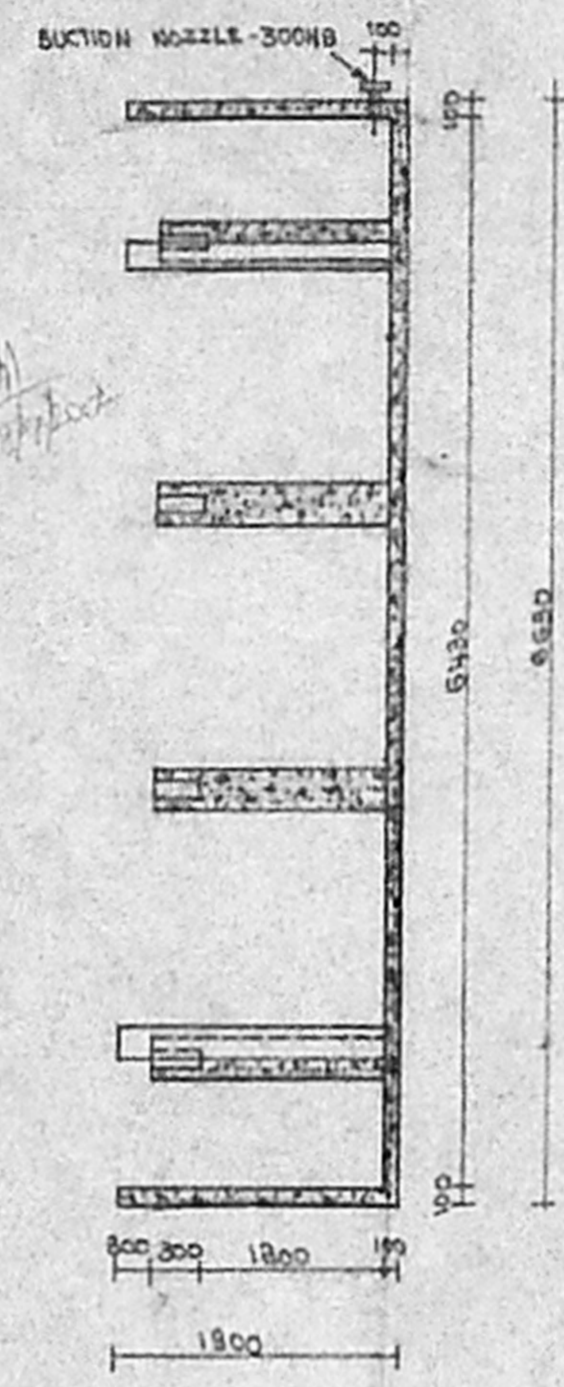

SECTION ON AB

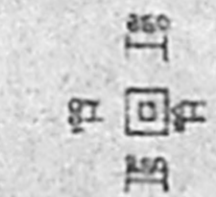

TYPICAL DETAIL

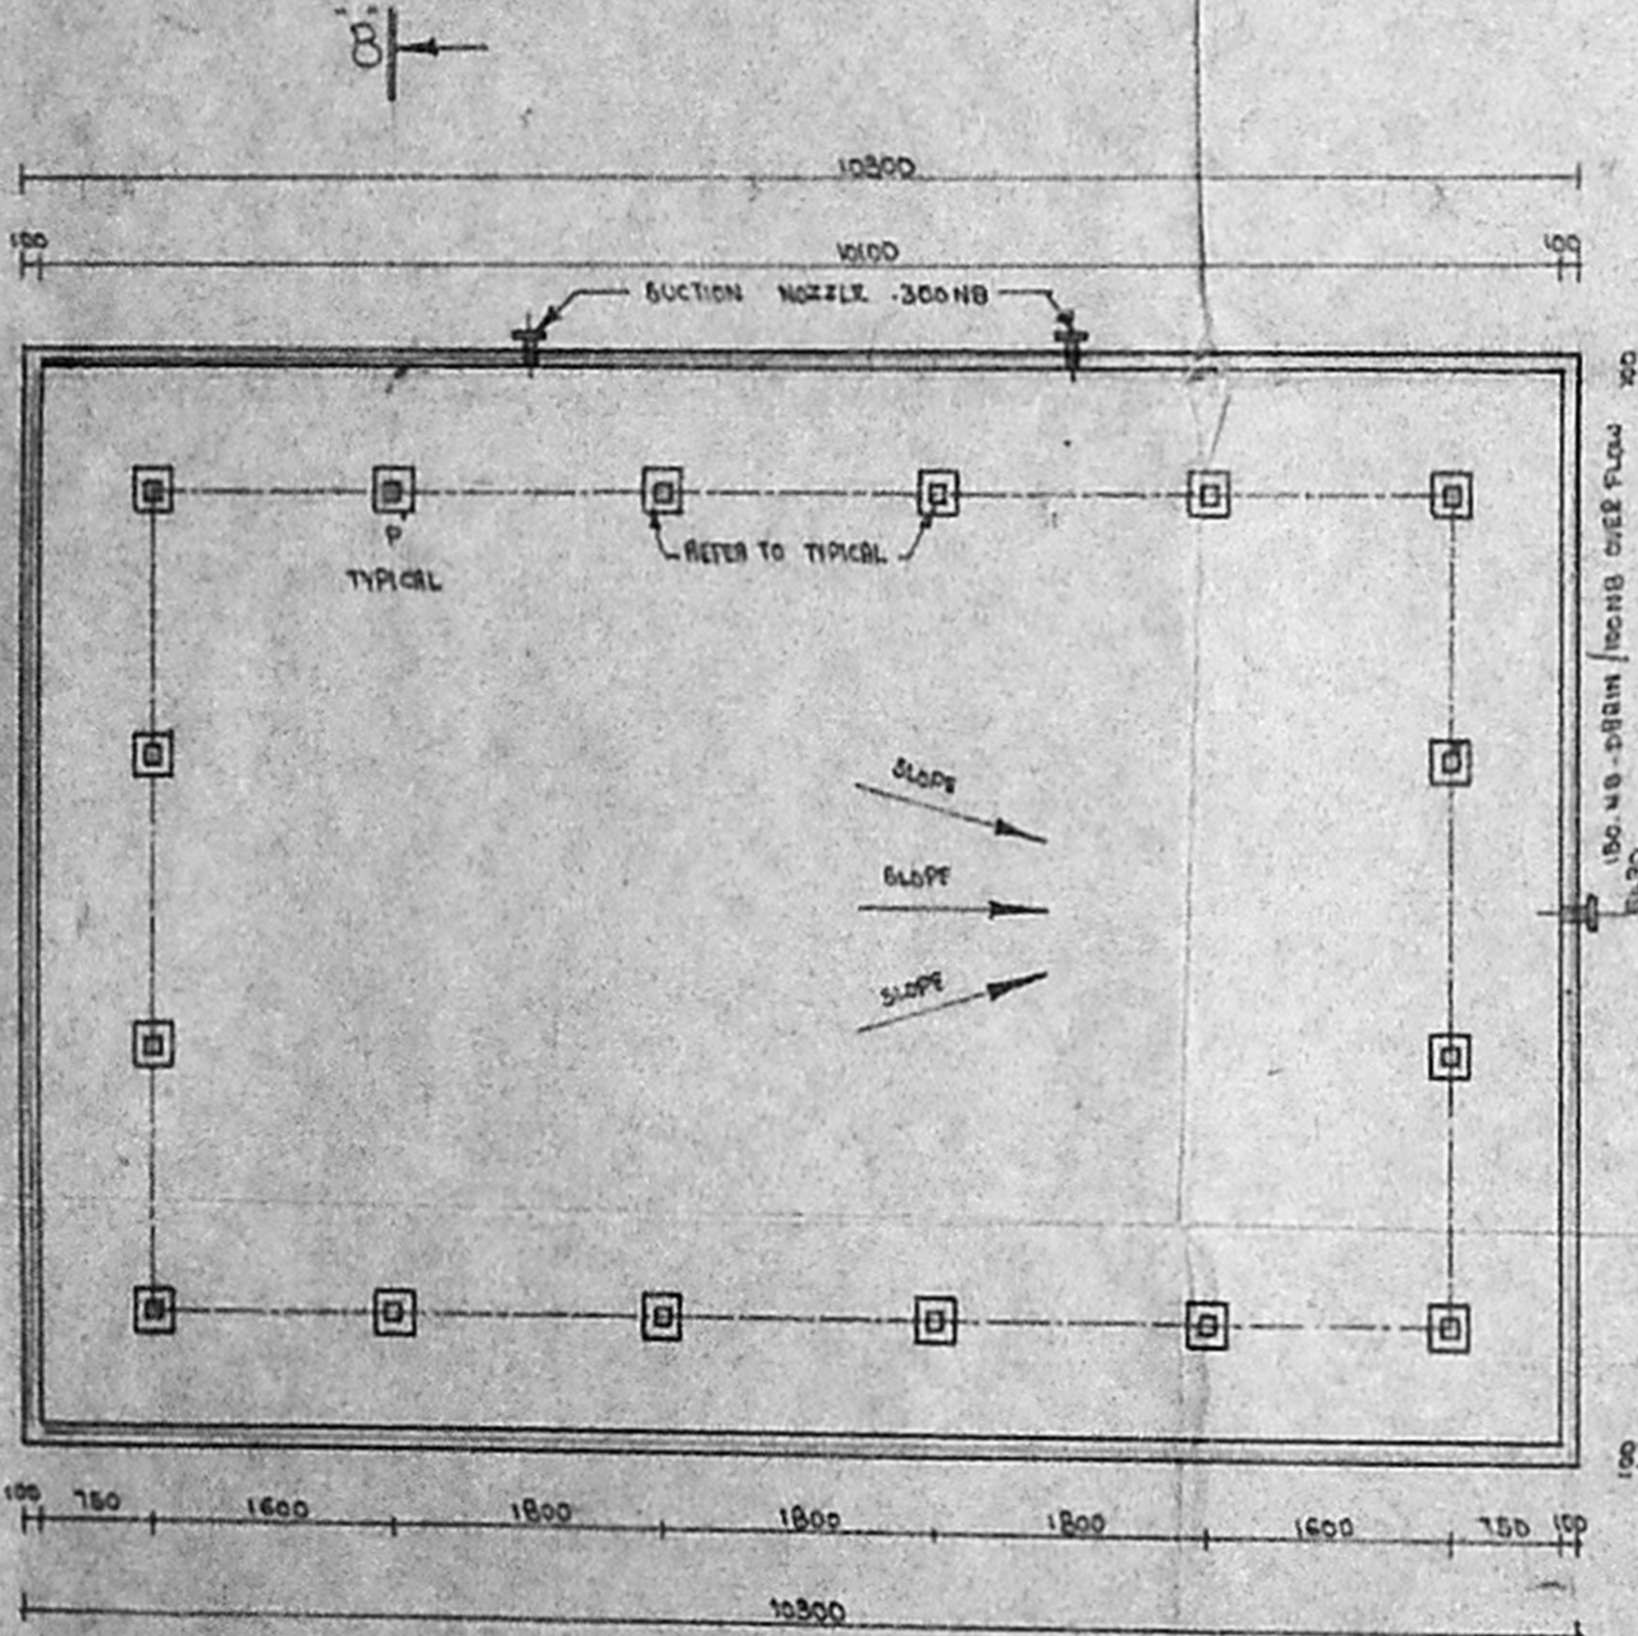

PLAN

AREA STATEMENT	
G. Floor	68.29 Sqm
	734.80 Sqm
DRAWN BY : T. SOMATHI, DCE	
SIGNATURE : <i>[Signature]</i>	
DESIGNATION : DRAUGHTS MAN	
ADDRESS : CLASSIC PLANNERS, CHENNAI - 19	

S. Murath
 Licentiate Surveyor
 Thiruvottur Municipality
 Madhavaram Municipality
 Off. 188, Y. M. Rd. No. 19.
 Res. 6-17, Angur Garden St. 84,
 Thiruvottur, Madras-19


T. S. VIJAYA MOHAN, B.B.,
 Class-I, Licentiate Surveyor, No. 69,
 Corporation of Chennai,
 B 33/1, Seventy Feet Road,
 Pappanagar, Chennai-600 082.

CETEX PETROCHEMICALS LTD.	
MANUAL	CHENNAI-68
TITLE : COOLING TOWER BASIN II	
SCALE : 1 : 50 UNITS IN MM	
DRG. NO. : C C / C.T II - 44	REV. : 0
APPROVED : <i>[Signature]</i>	


For **CETEX PETROCHEMICALS LTD.**,
S. J. Subramanian
MANAGING DIRECTOR.

CMDA B/1 NO. 1
 C.N. C2/8856/2005
 S. No. 16/2005
 A.P. N D.P.


அலுவலகப் படி
 59.2 x 45.5

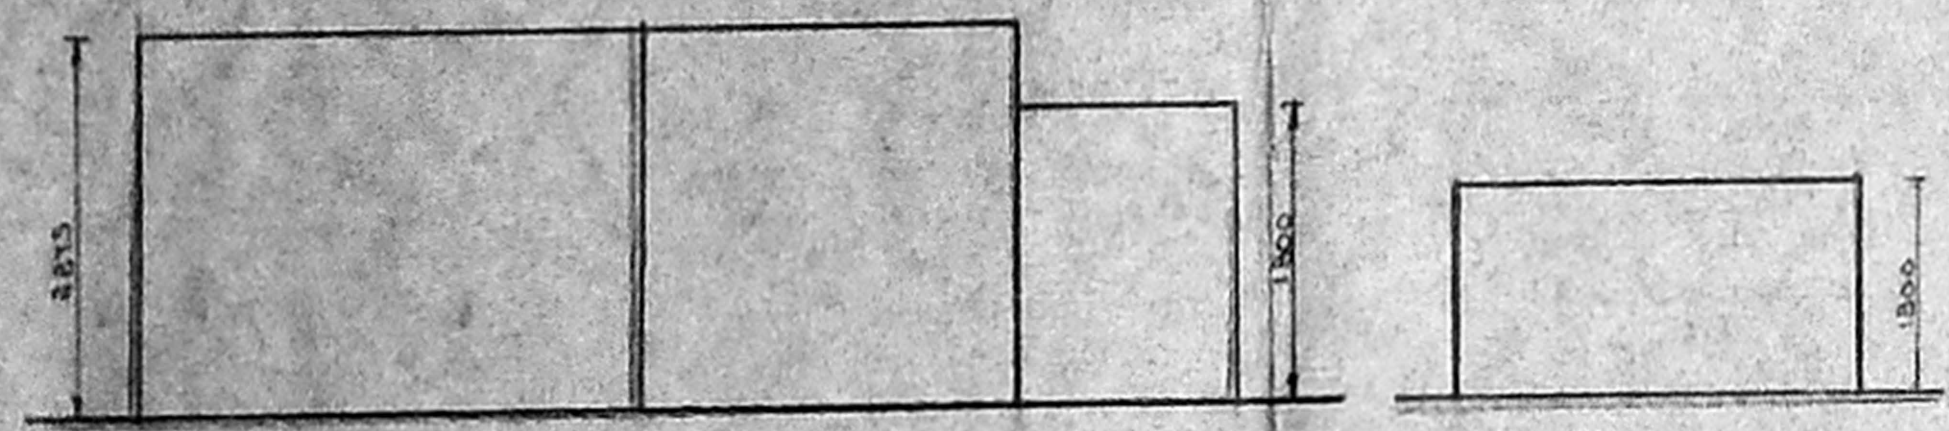



ELEVATION

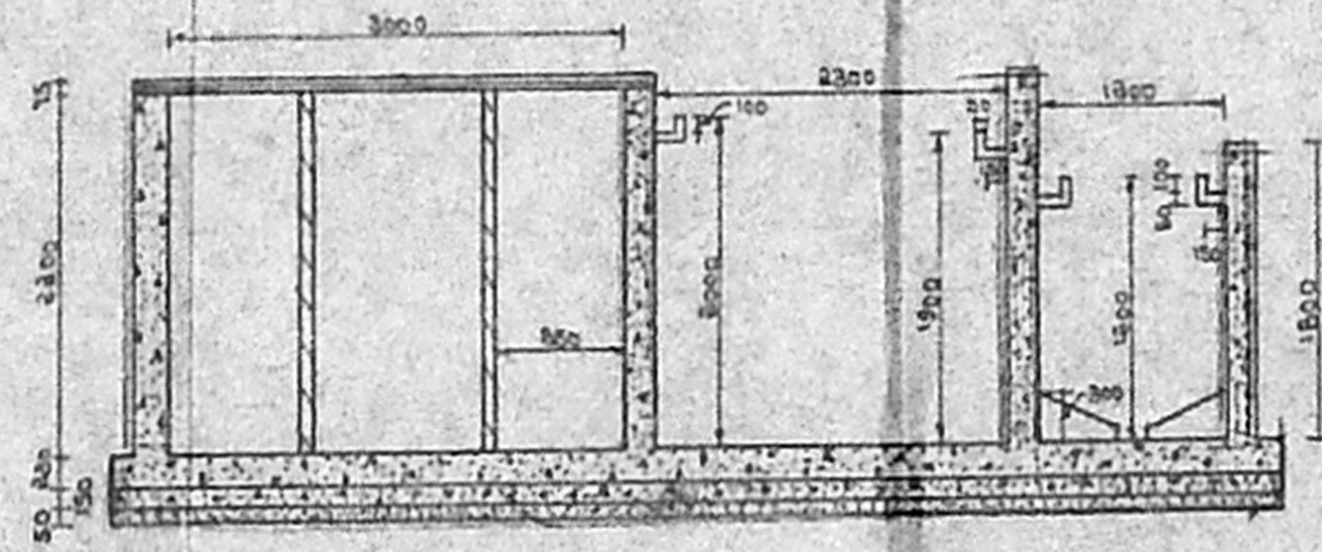


SECTION ON AB

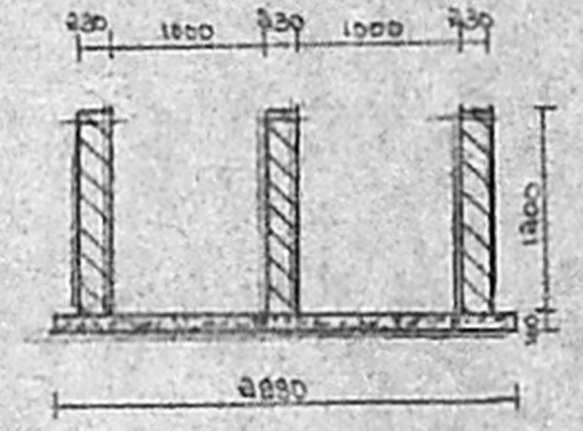

NOTE: 5.5HP FOR
 SEWAGE TREATMENT
 PLANT

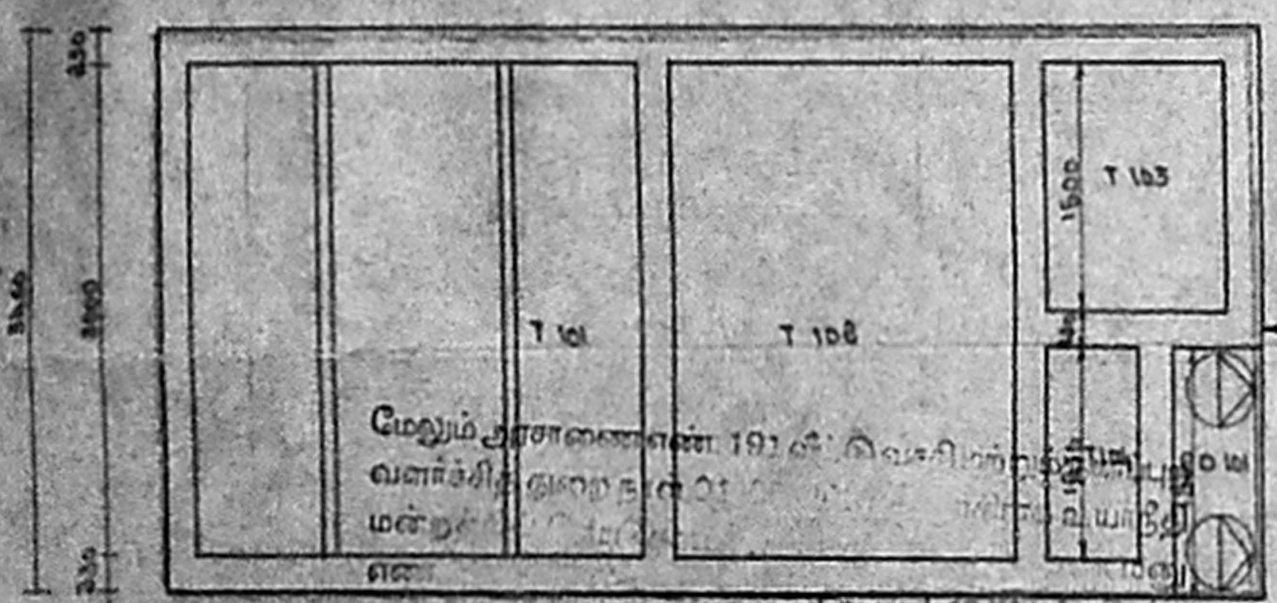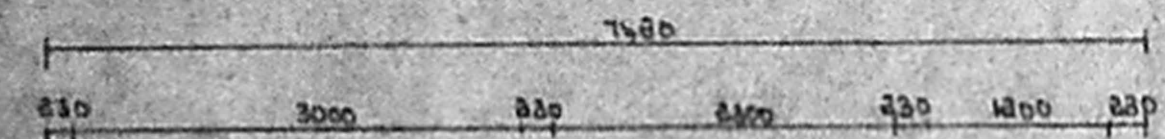

P 102
 (T 50HP)

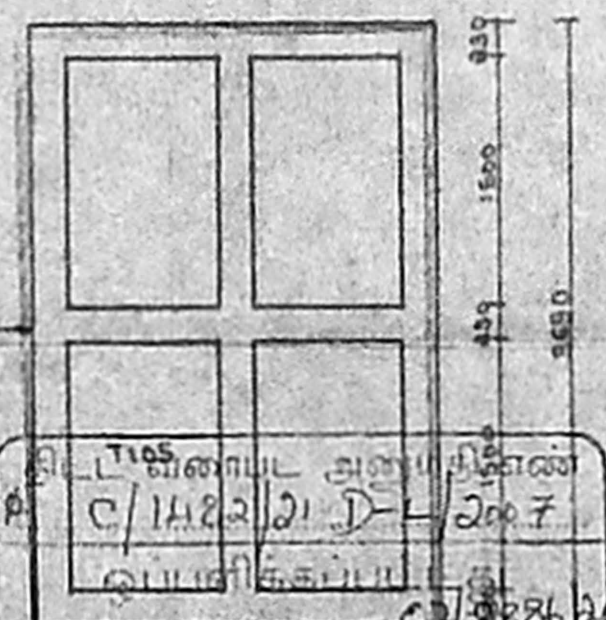

B

T 101 . ANAEROBIC DIGESTOR
T 102 . REACTION TANK
T 103 . CLARIFLETTER
T 104 . CHLORINE CONTACT TANK
T 105 . SLUDGE DRYING BED
P 103 . FILTER FEED PUMP
P 102 . SLUDGE PUMP
B 101 . BLOWER
F 101 . PRESSURE SAND FILTER

S. Muralee
 Location Survey 100
 Thiruvallur District
 Madhavaram Municipality
 Off. 150, T. N. Rd. No. 19,
 East 6th, Madhavaram 1st St.
 Thiruvallur, Tamil Nadu - 601 010

S. Vijaya Mohan, B.T.
 Class I, Licensed Surveyor, No. 69,
 Corporation of Chennai,
 # 33/1, Severy Feet Road,
 Puliyur Nagar, Chennai-600 087.

AREA STATEMENT

G. FLOOR	sqm	sqft
	35.80	385.20

DRAWN BY : T.GOMATHI, DCE
 SIGNATURE : *[Signature]*
 DESIGNATION : DRAUGHTS MAN
 ADDRESS : CLASSIC PLANNERS
 CHENNAI - 18

செய்தல் அளவுகோல்கள் 1917-ல் அமைக்கப்பட்டிருக்கின்றன. இவற்றின் அடிப்படையில் வரைபடம் தயார் செய்யப்பட்டுள்ளது. மேலும், இவற்றின் அடிப்படையில் இயங்கும் அளவுகோல்கள் தயார் செய்யப்பட்டுள்ளன. 

PLAN

உறுப்பினர் செயலகம்
 சென்னை - 600 008

For CETEX PETROCHEMICALS LTD.

S. Shankar
 MANAGING DIRECTOR.

CETEX PETROCHEMICALS Ltd.
 CHENNAI - 69.

TITLE : SEWAGE TREATMENT PLANT

SCALE : 1:50 UNITS IN MM


DRG NO : CC/STP-45 REV: 0

APPROVED: *[Signature]*




மேலும் தரவேண்டிய
வளங்களைக் கீழ்க்கண்ட
வாங்கிய பட்டியலில்
பெற்றுள்ள பொருள்களை
உடனடியாக வசூலிக்கக்
கருத்துரைக்கப்படுகிறது.
இத்திட்ட அனுமதி பிரதது செய்யப்படும் என்றும்
தெரிவித்துக் கொள்ளப்படுகிறது.


பிட்ட வரைபட அனுமதி எண்
C 14822/வ.எ.1/2007
ஒப்பளிப்புக்கப்பட்டு
இவ்வகட்டிடக் கட்டிட அனுமதி எண் C2/8826/2005
தாது 19/12/2007ல் குறிப்பிடப்பட உள்ள
வகைப்பாட்டின்படி கட்டப்படும்
உறுப்பினர் செயல்திட்டமாக
சென்னைப் பெருநகர் வணிகக் குழுமம்
சென்னை - 600 008.

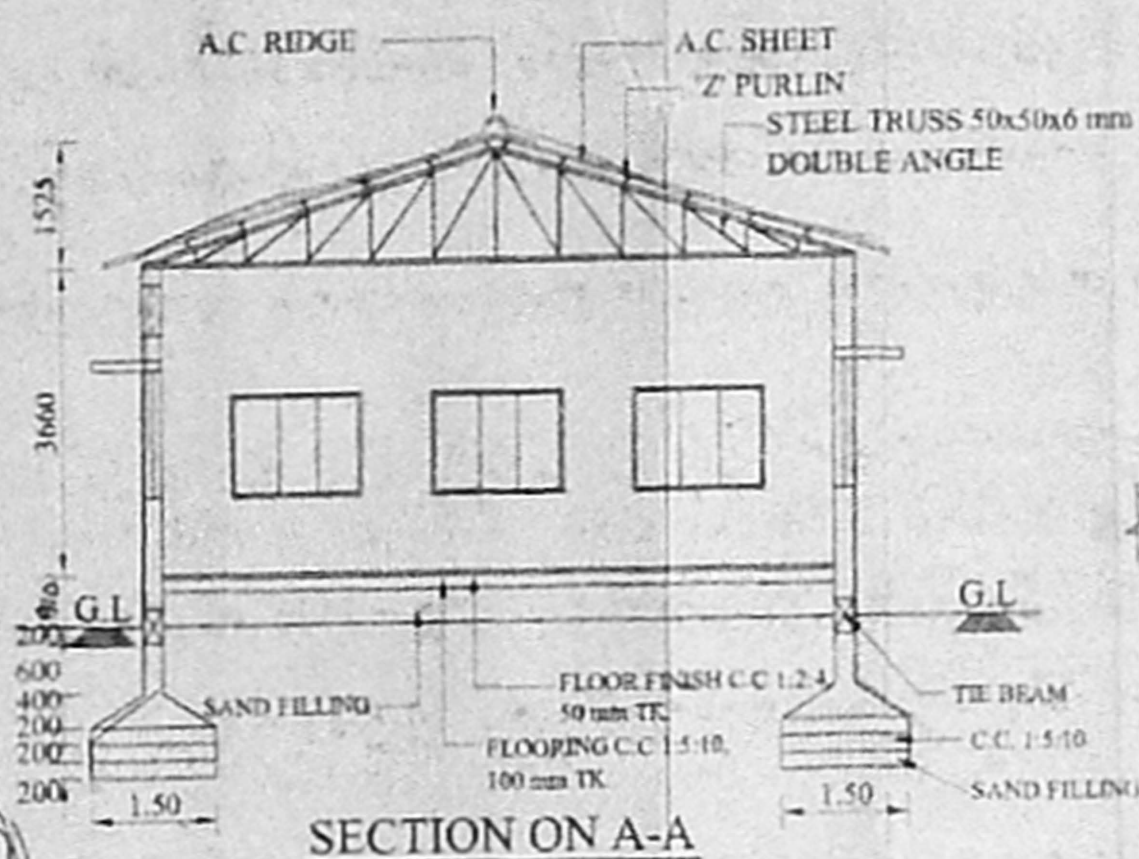

SECTION ON A-A

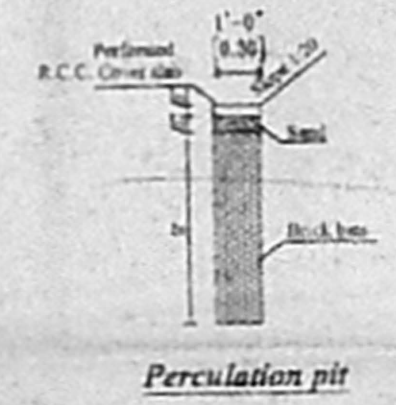

Percolation pit

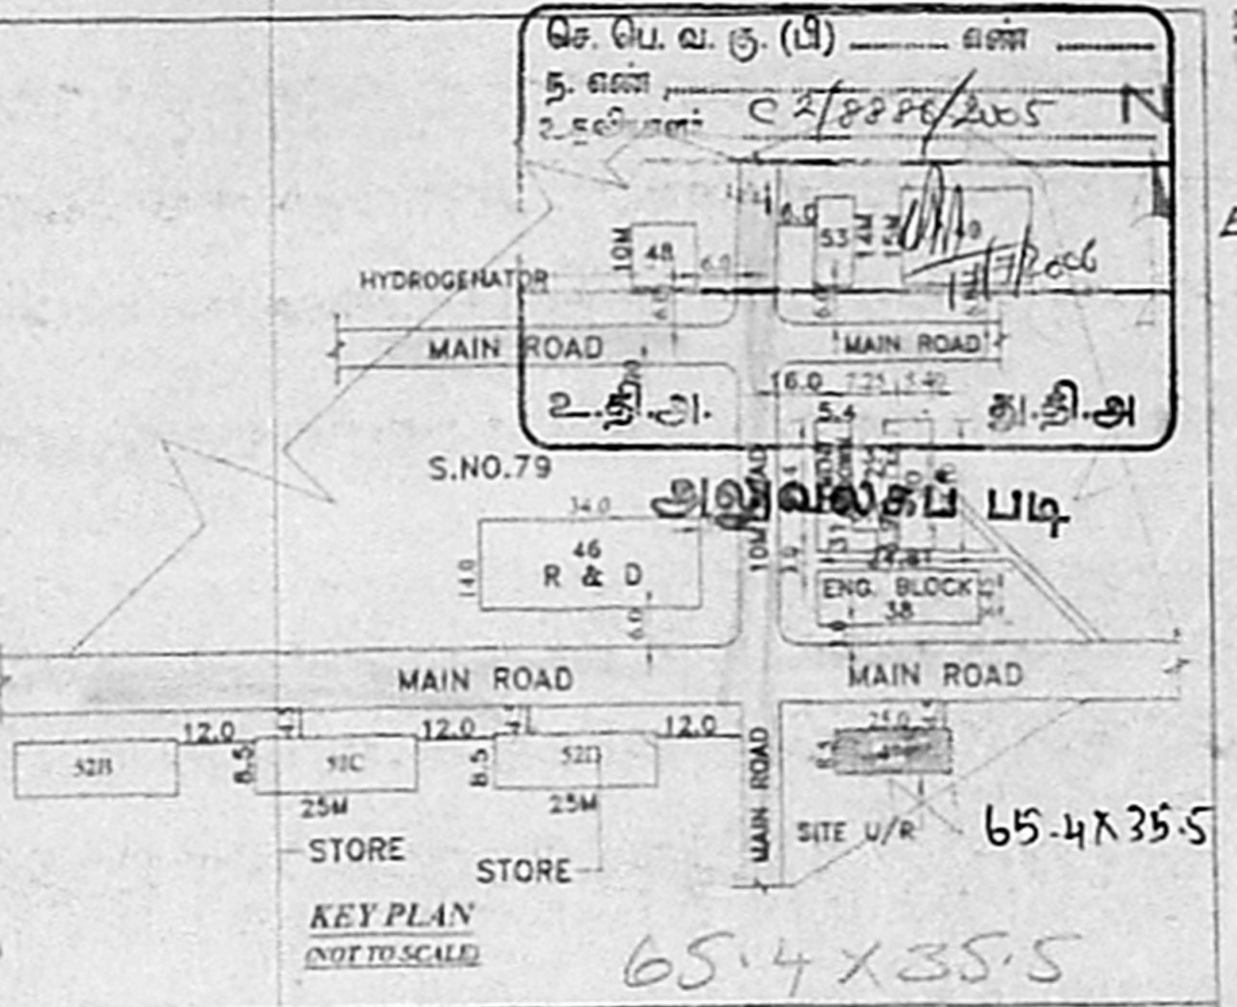

JOINERY SCHEDULE

MKD	DESCRIPTION	SIZE M & MM	SIZE FEET&INCHES
RS	STEEL ROLLING SHUTTER	2400 x 3000	8'-0" x 10'-0"
D	STEEL DOOR	1200 x 2400	4'-0" x 8'-0"
W	STEEL WINDOW GLAZED	1800 x 1525	6'-0" x 5'-0"
V	STEEL VENTILATOR GLAZED	1800 x 510	6'-0" x 2'-0"

AREA STATEMENT

BONDED WARE HOUSE - 212.50 SQ.M 2287.35SQ.FT.
CETEX PETROCHEMICALS LIMITED
MANALI, CHENNAI - 600 068.

PLAN, ELEVATION & SECTION
FOR CC/BONDED WARE HOUSE-47


SCALE : 1:100 DATE :
SIGNATURE :
DRAWN BY: I. NIYAVAN B.E.

COLOR INDEX


PROPOSED	█
ROAD	█
BOUNDARY	█

T.S. VIJAYAMOHAN, B.E.,
CHARTERED ENGINEER
CLASS I, LICENSED SURVEYOR No.69
CORPORATION OF CHENNAI
C-345, 1st STREET, PERIYAR NAGAR,
CHENNAI - 600 082. ☎: 98400 57516
LICENSED SURVEYOR


For CETEX PETROCHEMICALS LTD.,
S. J. Kumar
MANAGING DIRECTOR.
OWNER, G.P.A

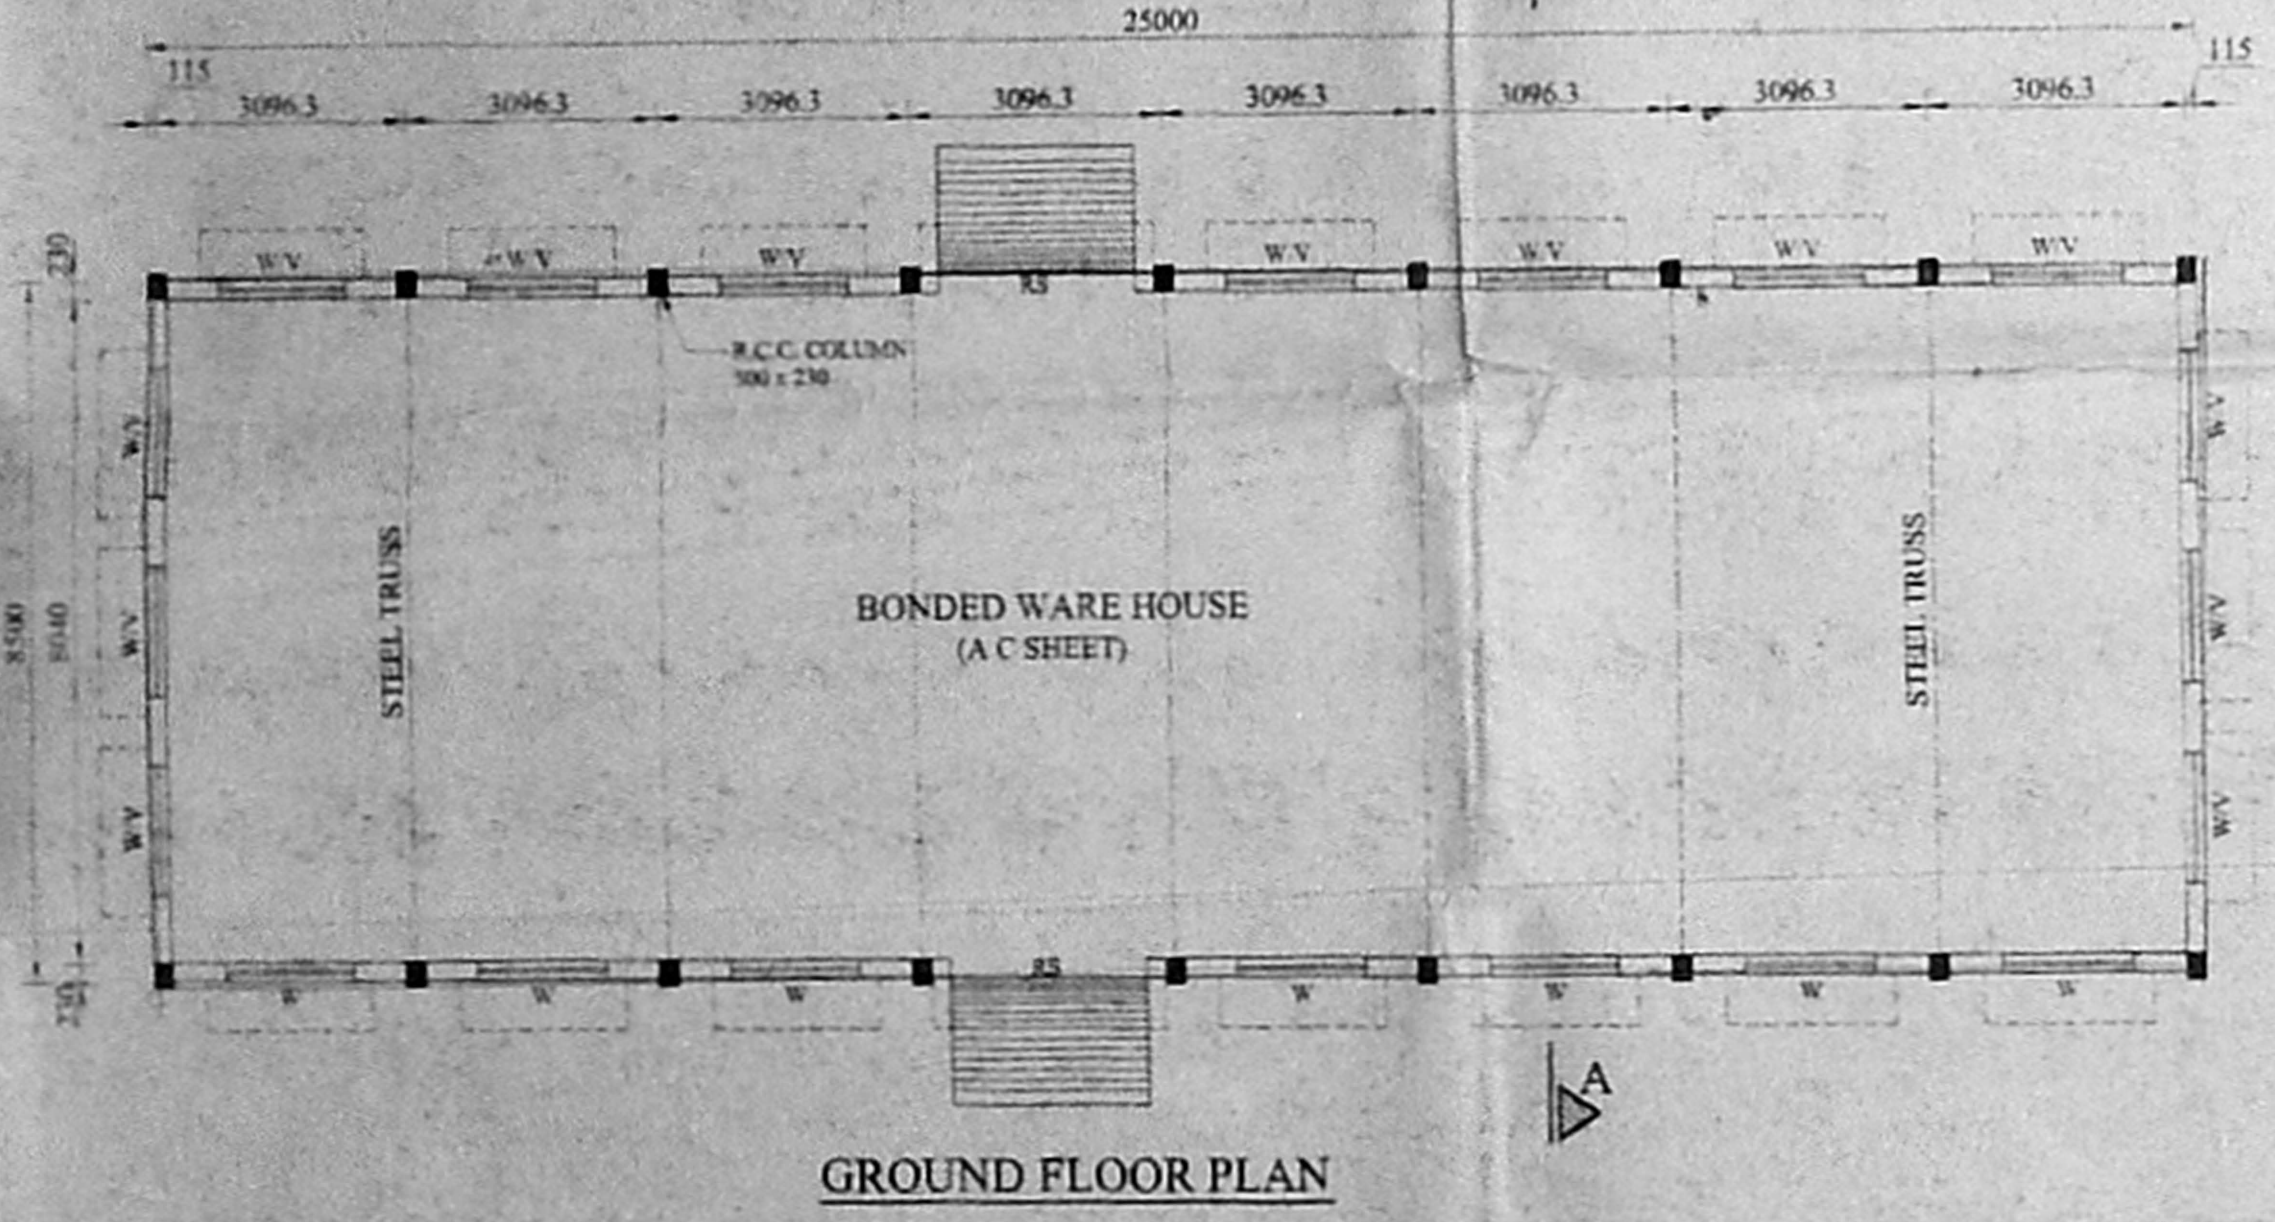


GROUND FLOOR PLAN

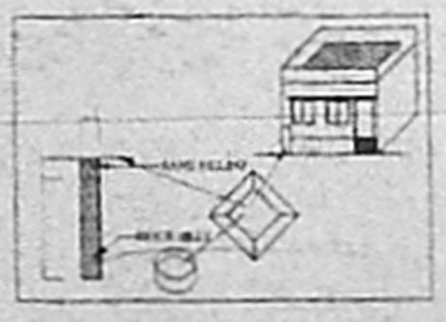


RAIN WATER FILTER PIT
NOT TO SCALE

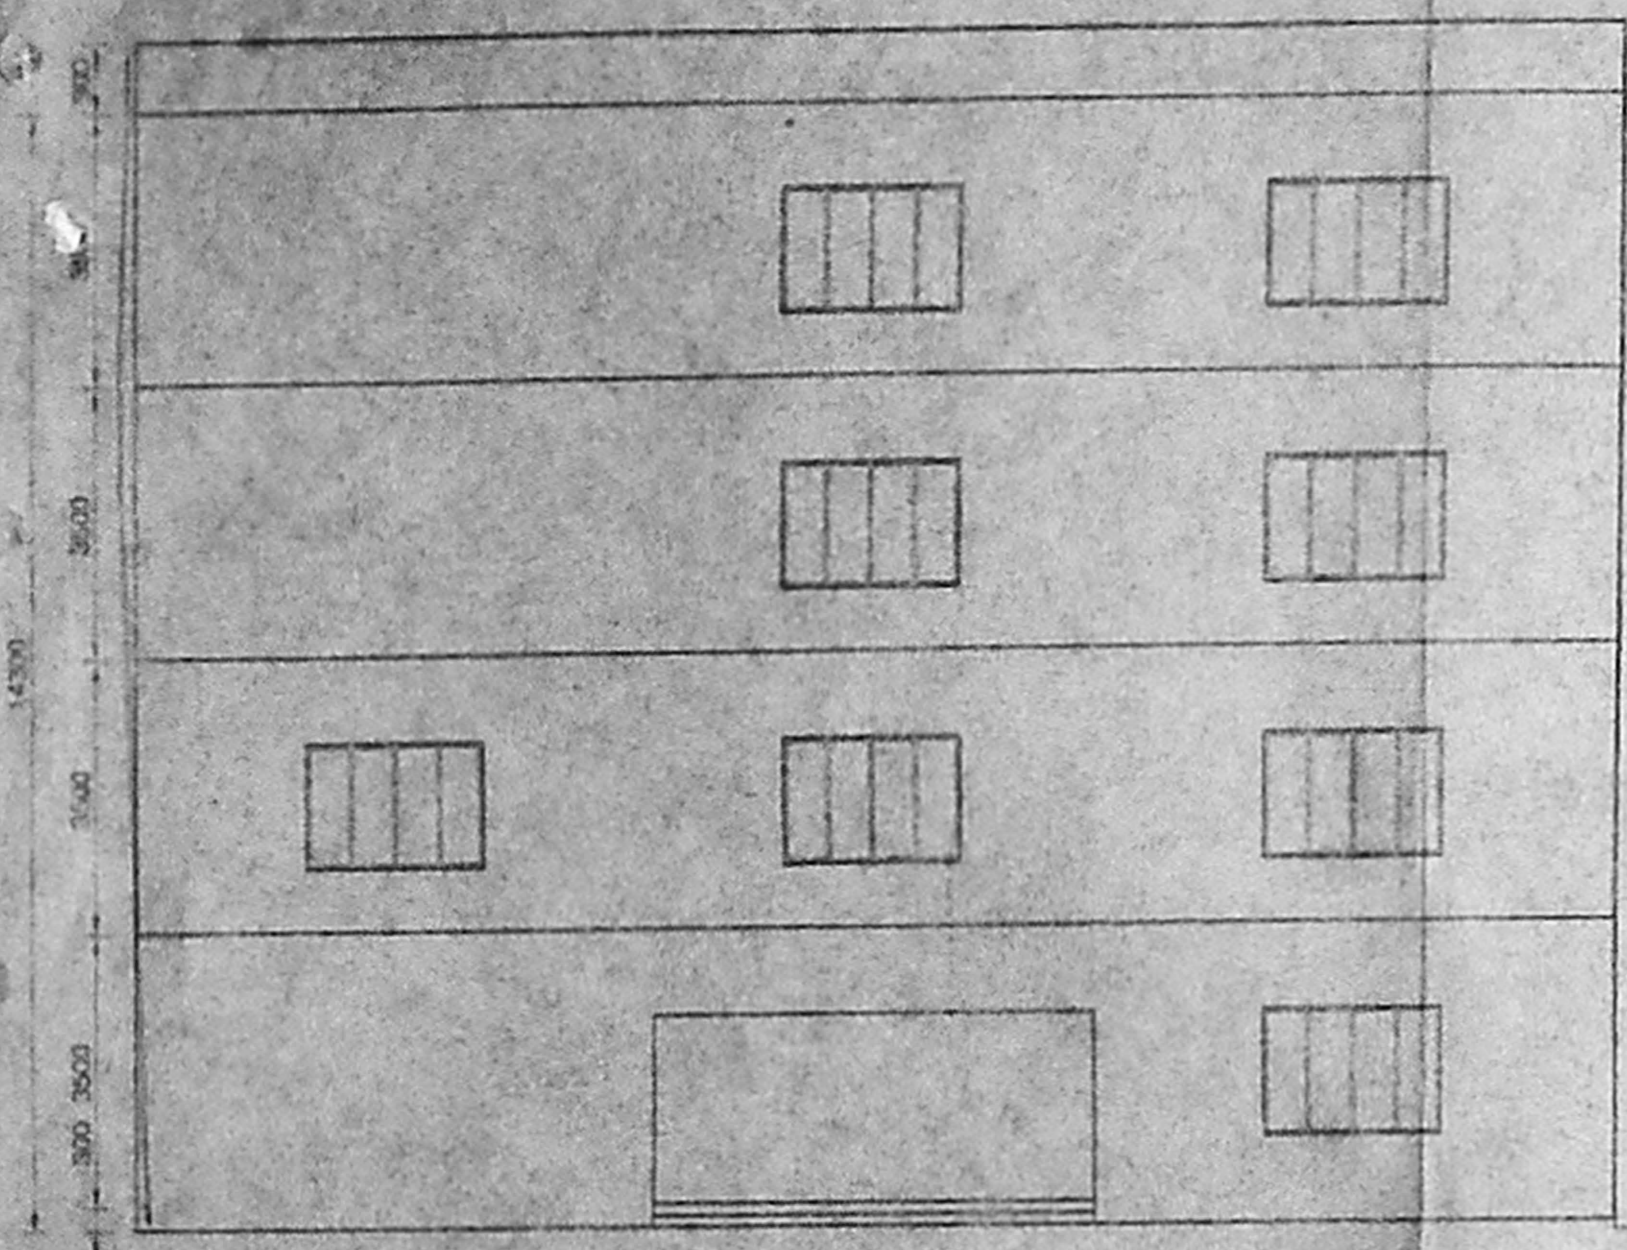

ELEVATION

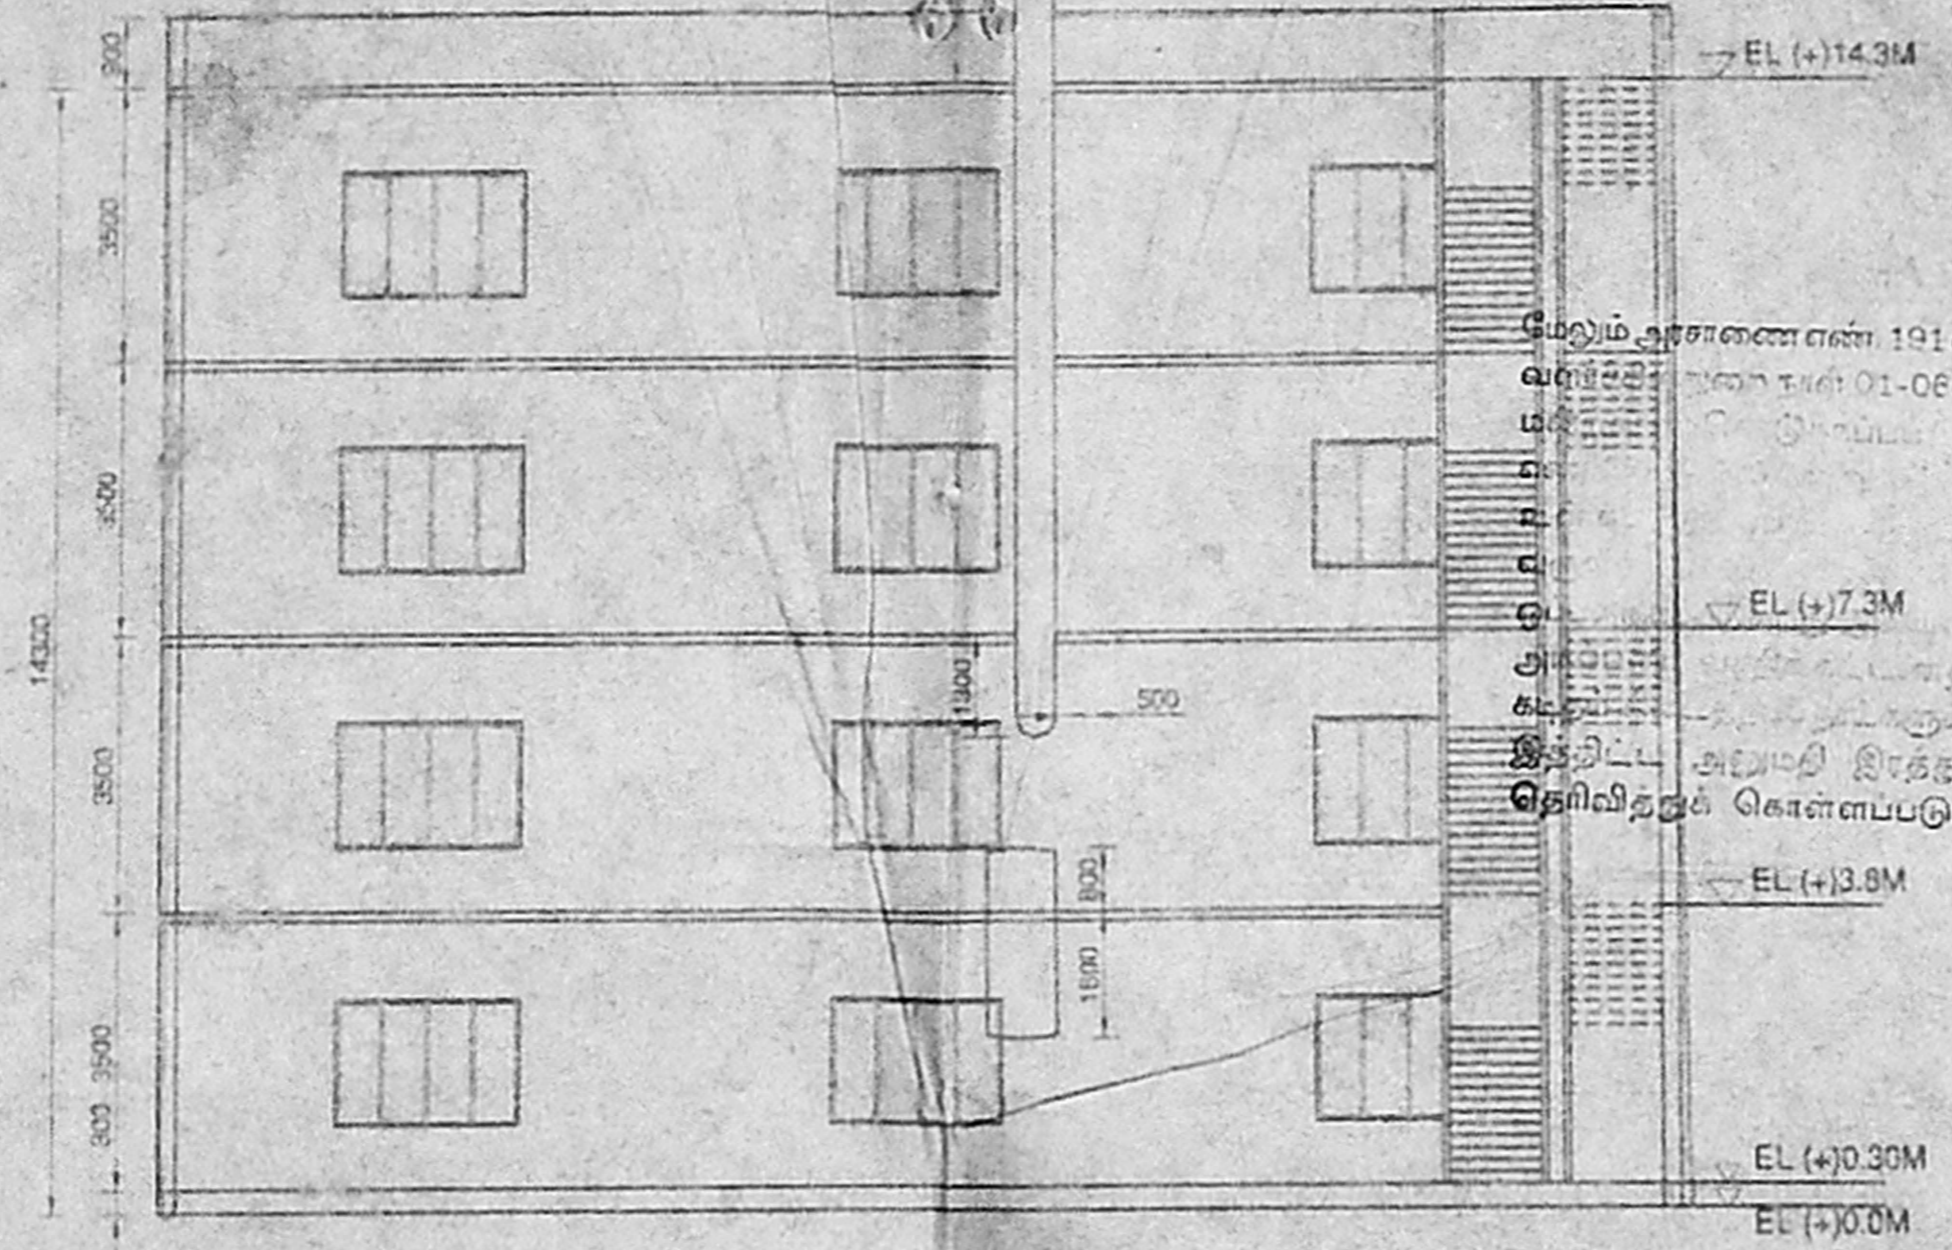

SECTION

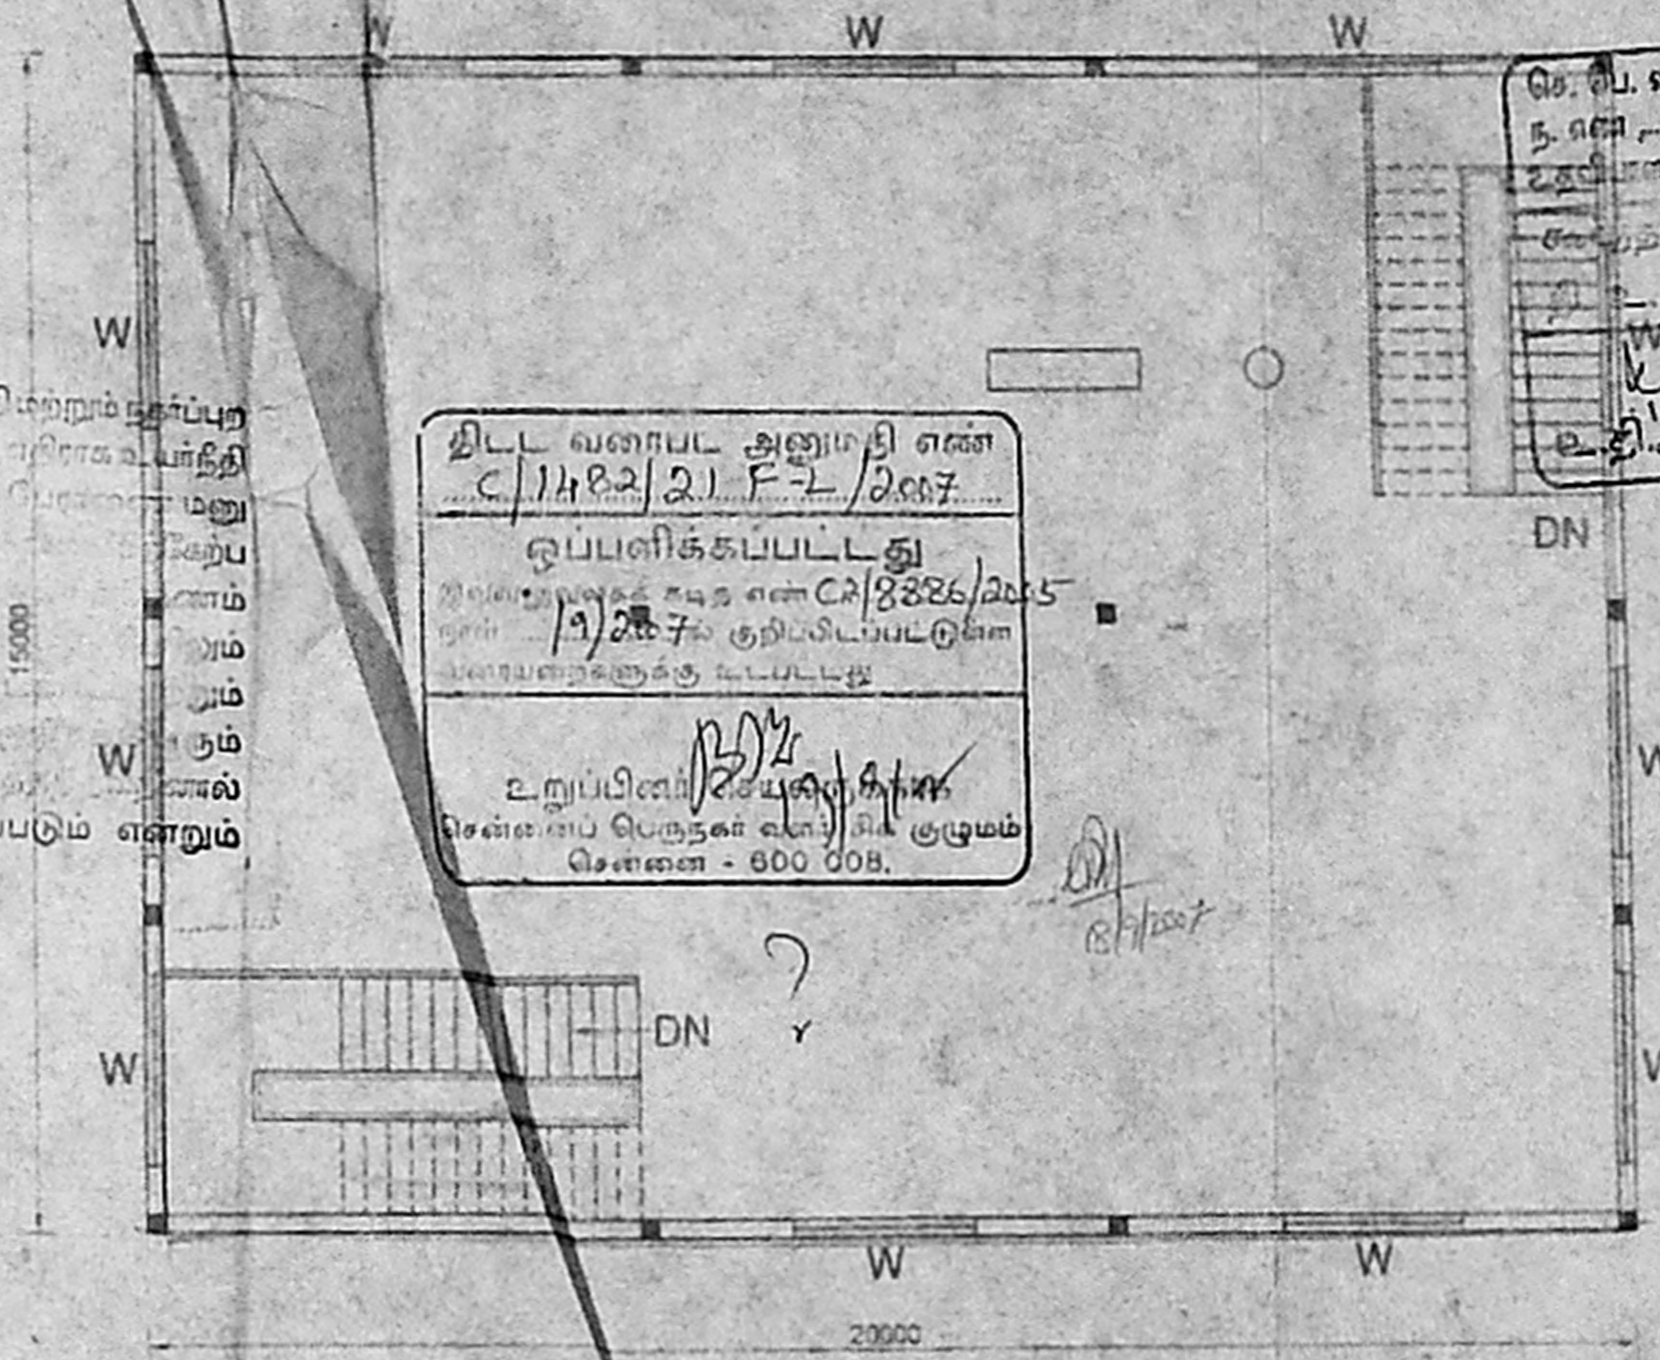


PLAN AT (+)18.0 M LVL
THIRD FLOOR


திட்ட வரைபட அனுமதி எண்
C/1482/21.F-2/2007
ஒப்பளிக்கப்பட்டது
நிலை அமைப்பு சட்ட எண் C2/8886/2005
நாள் 19/06/07ல் குறிப்பிடப்பட்டுள்ள
பராமேசுவரன் கட்டிடத்து
உறுப்பினர் சமீபத்தில்
சென்னை பெருந்தள வள) சி குழுவும்
சென்னை - 600 068.

செ.பி.வ.கு.(பி) எண்
நாள்
உத்தரவு
C2/8886/2005
19/06/07
பி.சி.அ


86x48.6
86 x 48.6

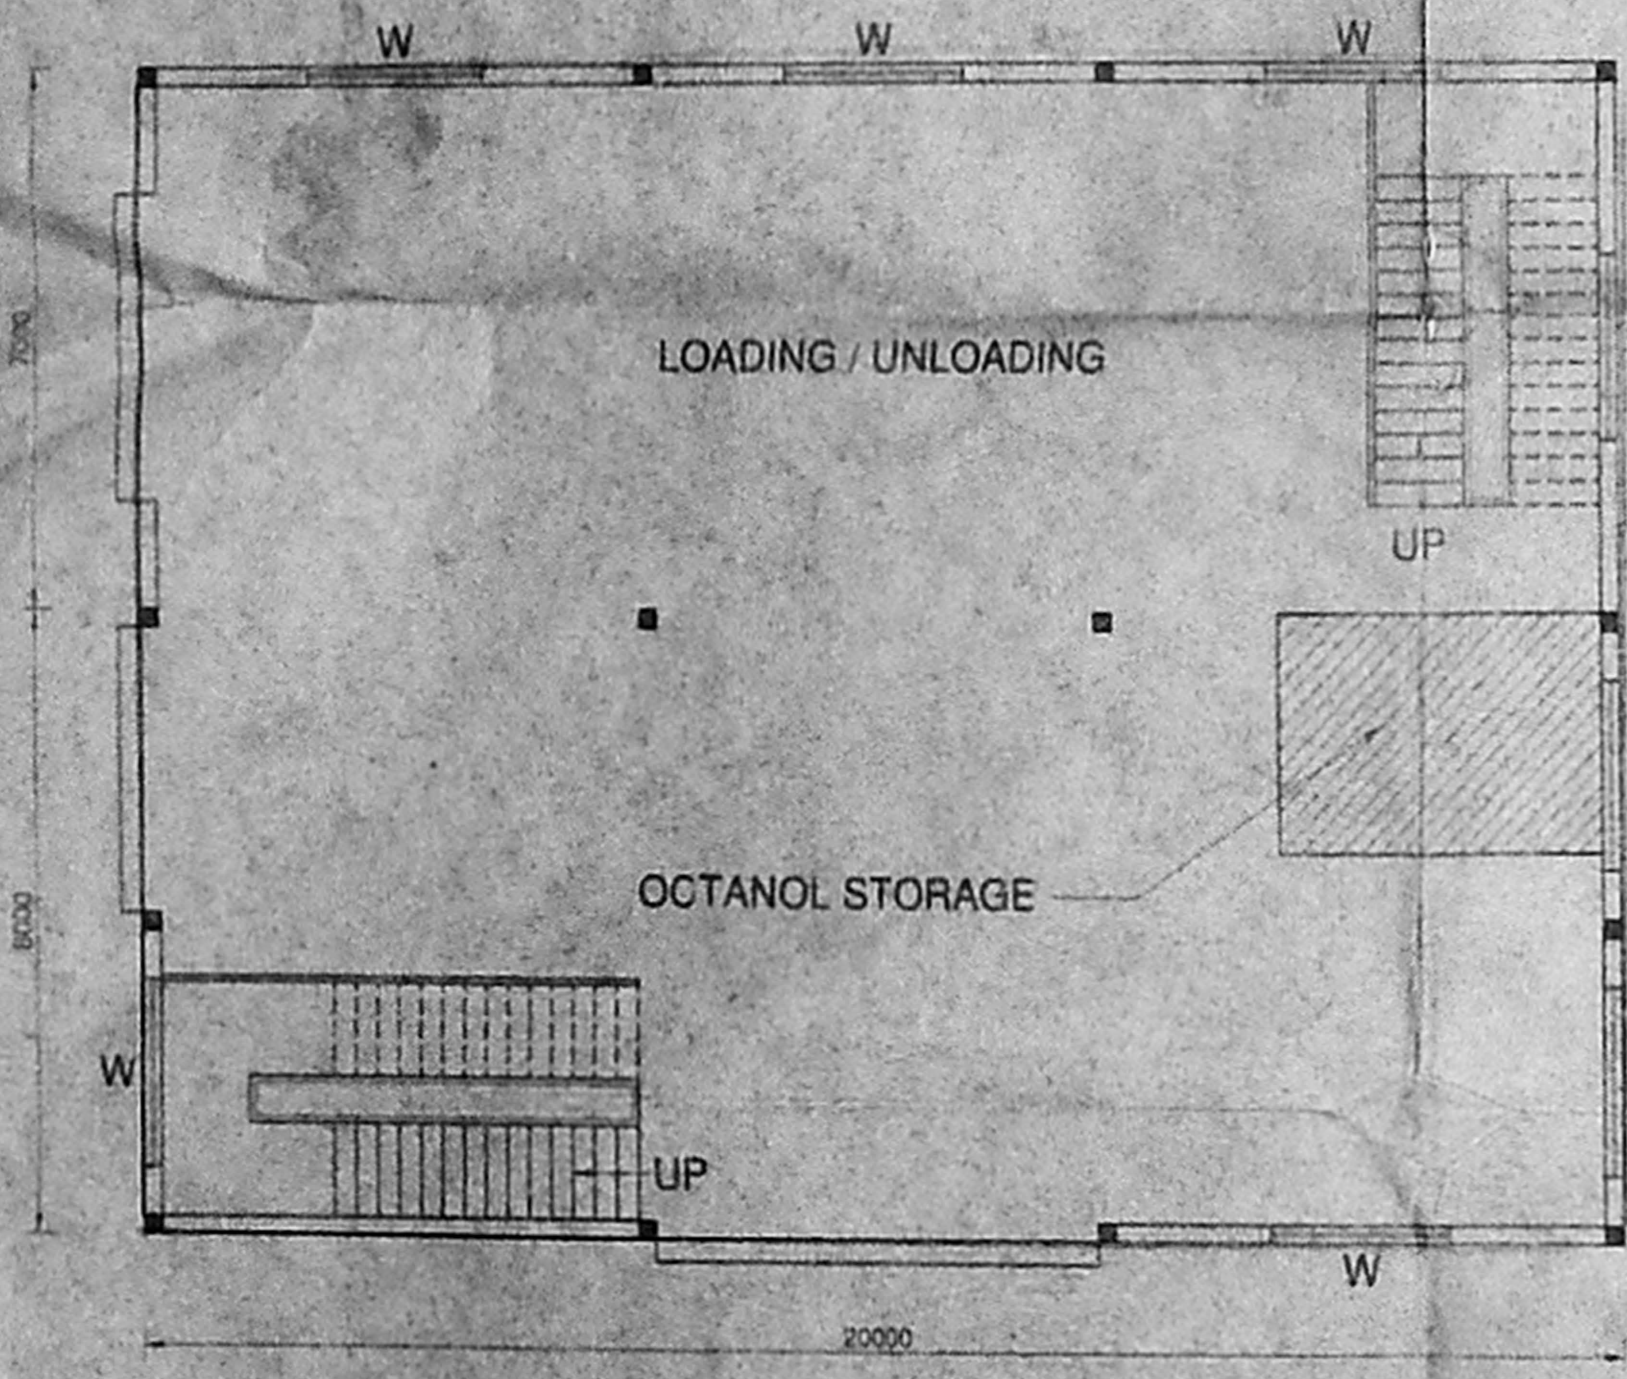

PLAN AT (+)0.30 M LVL
GROUND FLOOR

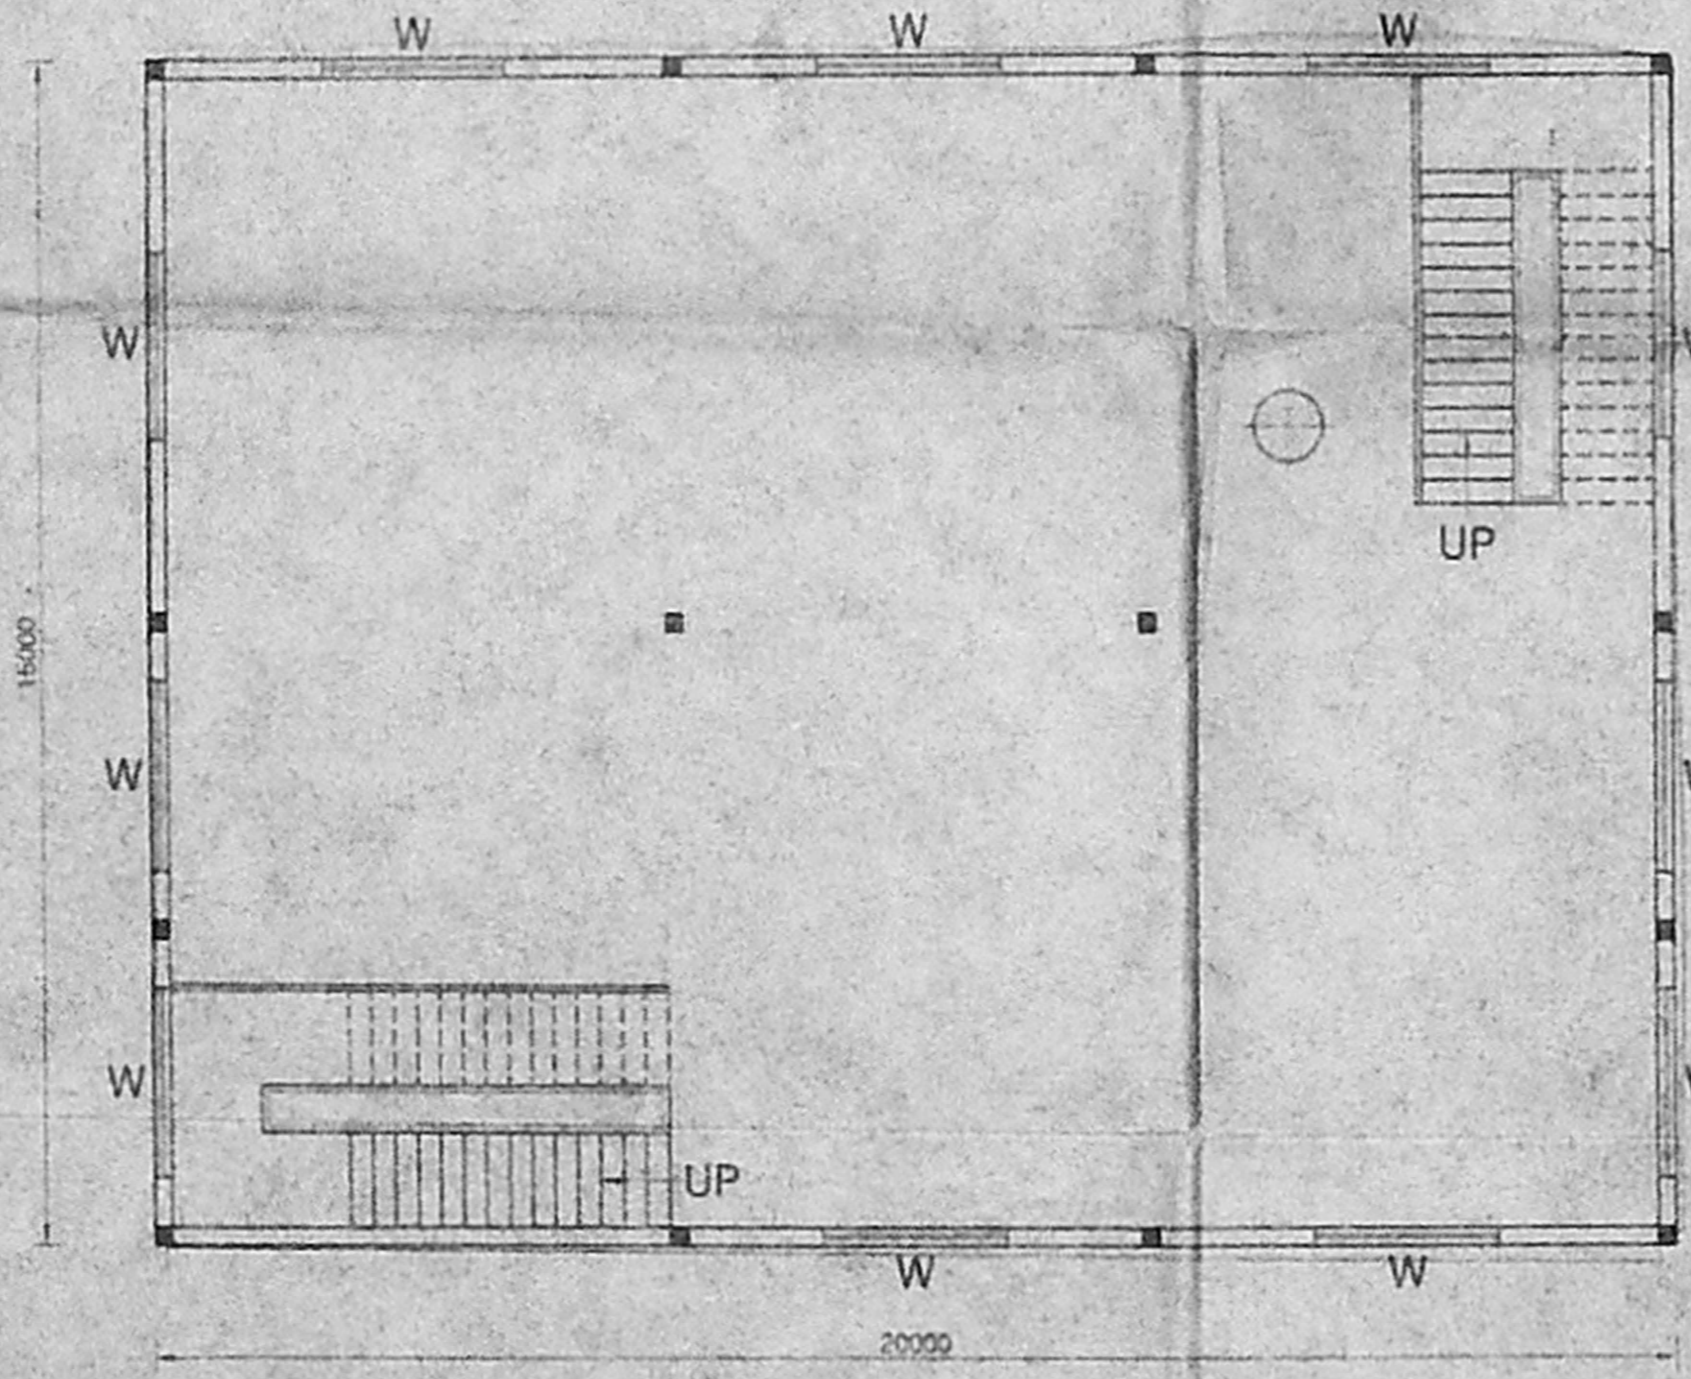

PLAN AT (+)4.5 M LVL
FIRST FLOOR

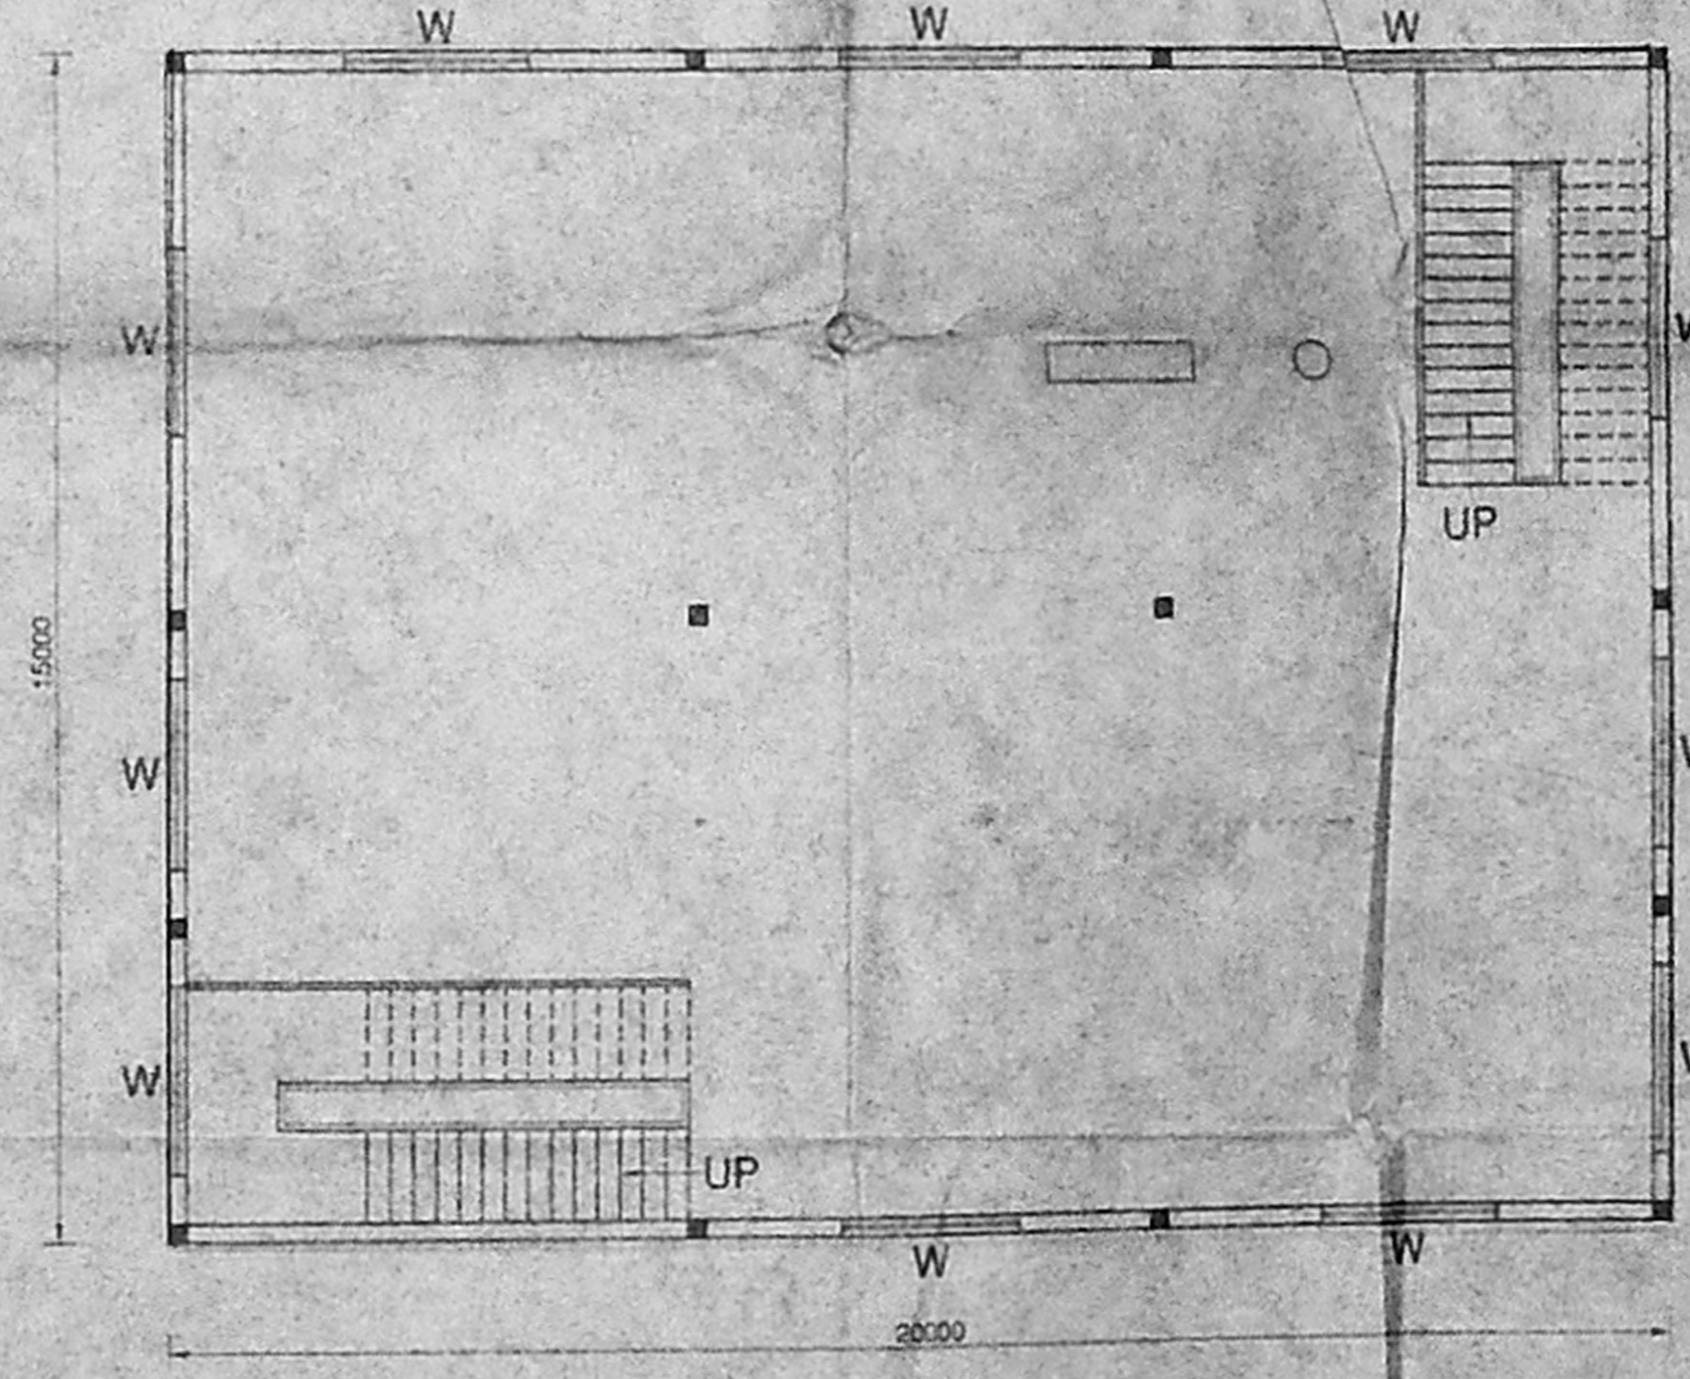

PLAN AT (+)9.0 M LVL
SECOND FLOOR

COLOUR INDEX

	PROPOSED		ROAD
	EXISTING		BOUNDARY

CETEX PETROCHEMICALS LIMITED
MANALI, CHENNAI - 600 068.

FINE CHEMICALS PLANT
PLAN, ELEVATION & SECTION


SCALE: 1:100 DATE

SIGNATURE DRAWN BY


T.S. MURUGESHAN, B.E.
CHARTERED ENGINEER
CLASS I, LICENSED SURVEYOR No. 69
CORPORATION OF CHENNAI
245, 1st STREET, PERIYAR NAGAR
CHENNAI - 600 092. TEL: 22400 37516

LICENSED SURVEYOR OWNER C.P.A.

MANAGING DIRECTOR

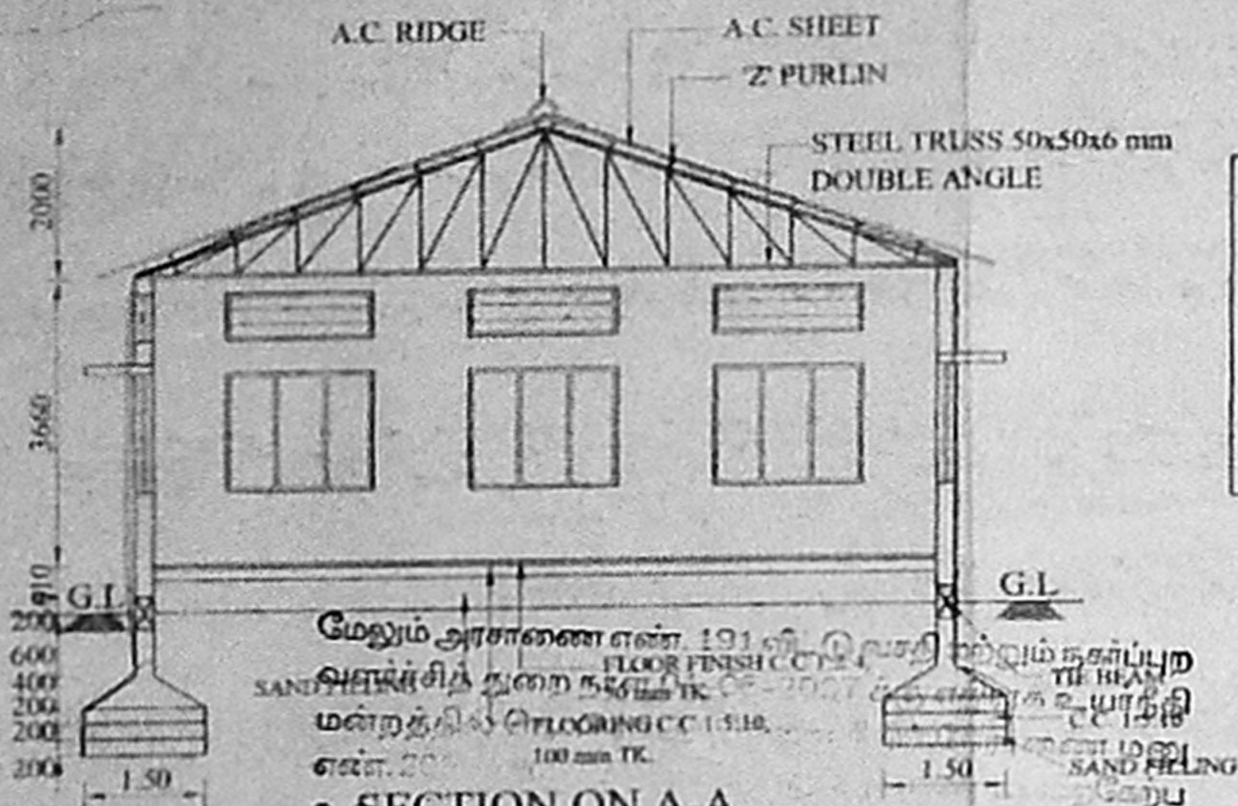

மேலும் அரணை எண் 191 ன்ற பரம்பரையான கட்டிட வடிவமைப்பு மற்றும் கட்டிட அமைப்பை வகுவிக்கப்படும் என்ற கூடுதல் விபரத்தைக் கீழ்க்கண்ட திட்டவரைவுகளில் காணப்படும் அளவளவுகளும் அங்கீகரிக்கப்பட்டிருக்கும் கட்டிடவரைவுகளும் இதில் அமைதி இடம் செய்யப்படும் என்றும் தெரிவித்தக் கொள்ளப்படுகிறது.

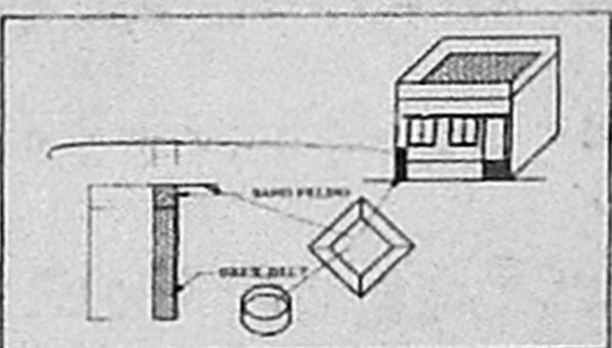


RAIN WATER FILTER PIT

தி. எண். 191/2007 அனுமதி எண் 0/1482/21. எண். 1/2007 ஒப்பளிக்கப்பட்டது இவ்வகைக்கான சட்ட எண் 0/8226/2005 நாள் 1/9/2007ல் குறிப்பிடப்பட்டுள்ள வரையறைகளுக்கு உட்பட்டது உறுப்பினர் 18/9/2007 சென்னைப் பெருநகர வடக்கு கட்டிட அமைப்பு திணைக்கட்சி - 600 008.

50.5 x 40

அலுவலகப் படி
 செ. பெ. வ. கு. (பி) எண்
 த. எண்
 உதவிபாளர் N 02/8226/2005
 சார்ந்த அலுவலர்
 தி. 17/9/2006
 உ.தி.சி. உ.தி.அ

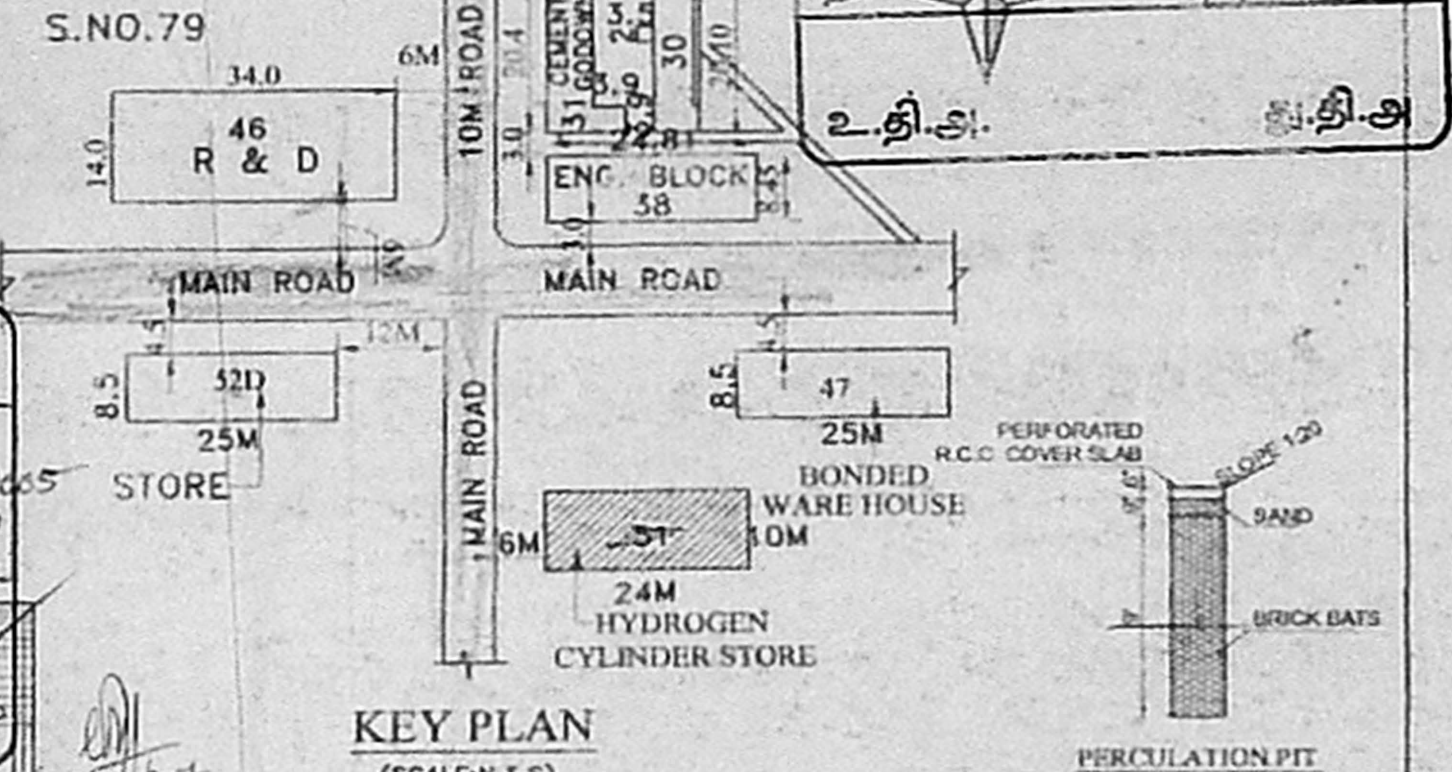


KEY PLAN (SCALE: N.T.S)

COLOUR INDEX

PROPOSED	
ROAD	
BOUNDRY	

50.5 x 40

FRONT ELEVATION

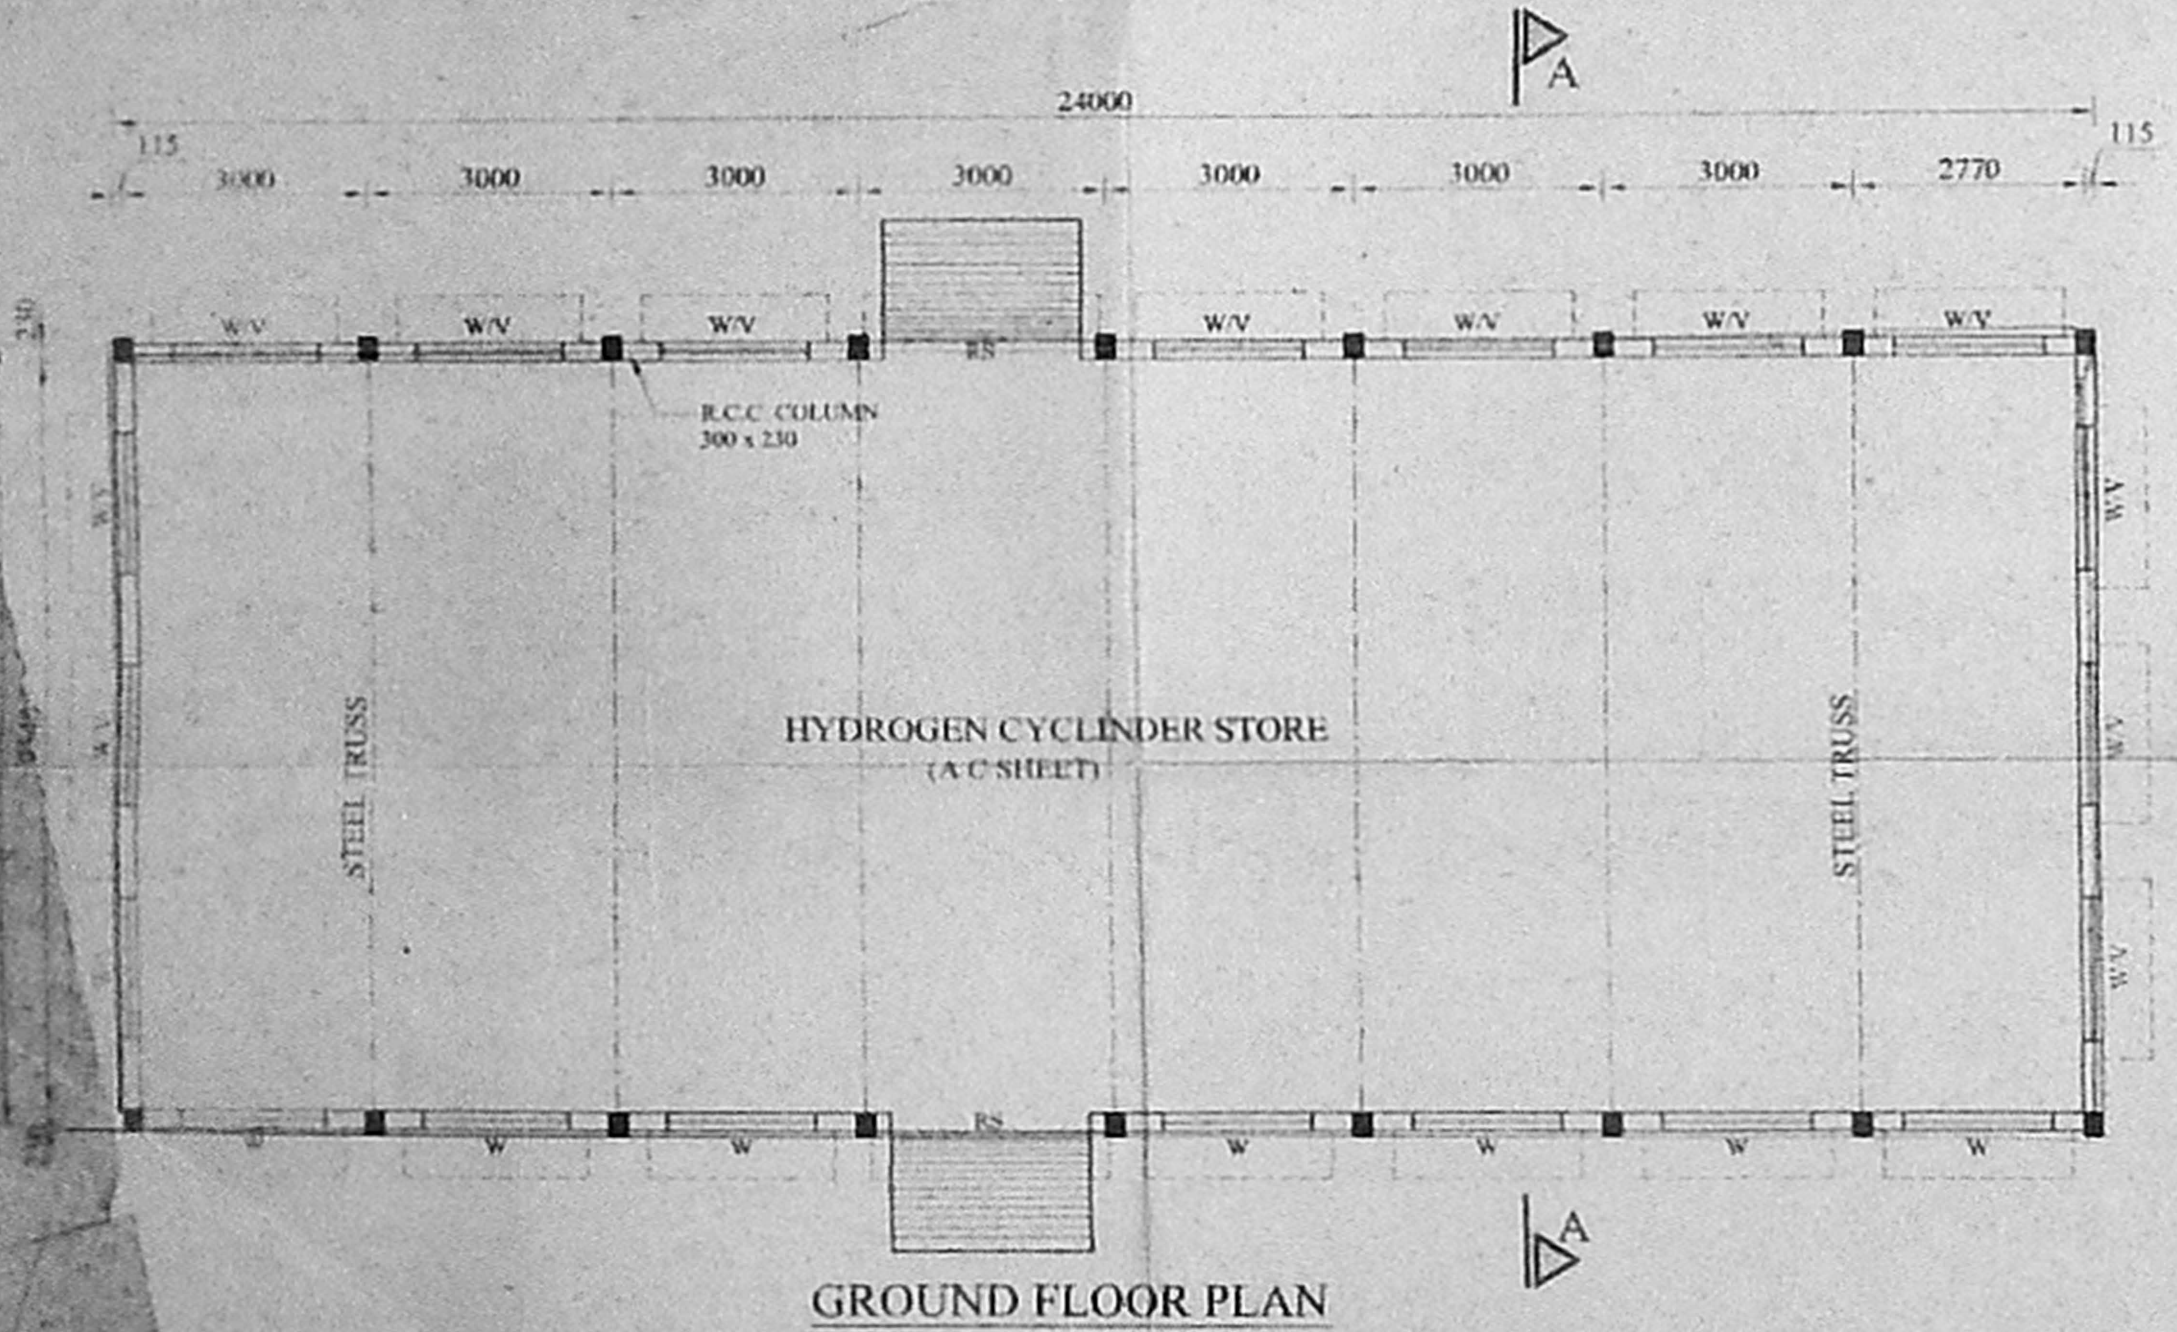

GROUND FLOOR PLAN

JOINERY SCHEDULE

MKD	DESCRIPTION	SIZE M & MM	SIZE FEET & INCHES
RS	STEEL ROLLING SHUTTER	2400 x 3000	8'-0" x 10'-0"
W	STEEL WINDOW GLAZED	1800 x 1525	6'-0" x 5'-0"
V	STEEL VENTILATOR GLAZED	1800 x 610	6'-0" x 2'-0"


AREA STATEMENT

HYDROGEN CYCLINDER STORE - 240.05Q.M 2583.36SQ.FT.

CETEX PETROCHEMICALS LIMITED
 MANALI, CHENNAI - 600 068.


PLAN, ELEVATION & SECTION FOR CC/HYDROGEN CYCLINDER STORE - 51

SCALE: 1:100 DATE: _____
 SIGNATURE: *[Signature]* DRAWN BY: I. INIYAVAN B.E.
 T.S. VIJAYAMOHAN, B.E., CHARTERED ENGINEER CLASS I, LICENSED SURVEYOR No. 69 CORPORATION OF CHENNAI C-345, 1st STREET, PERIYAR NAGAR, CHENNAI - 600 082. ☎ : 98400 57516
 50.5 x 40
 For: CETEX PETROCHEMICALS LTD.,
[Signature]
 MANAGING DIRECTOR.
 LICENSED SURVEYOR OWNER/G.P.A

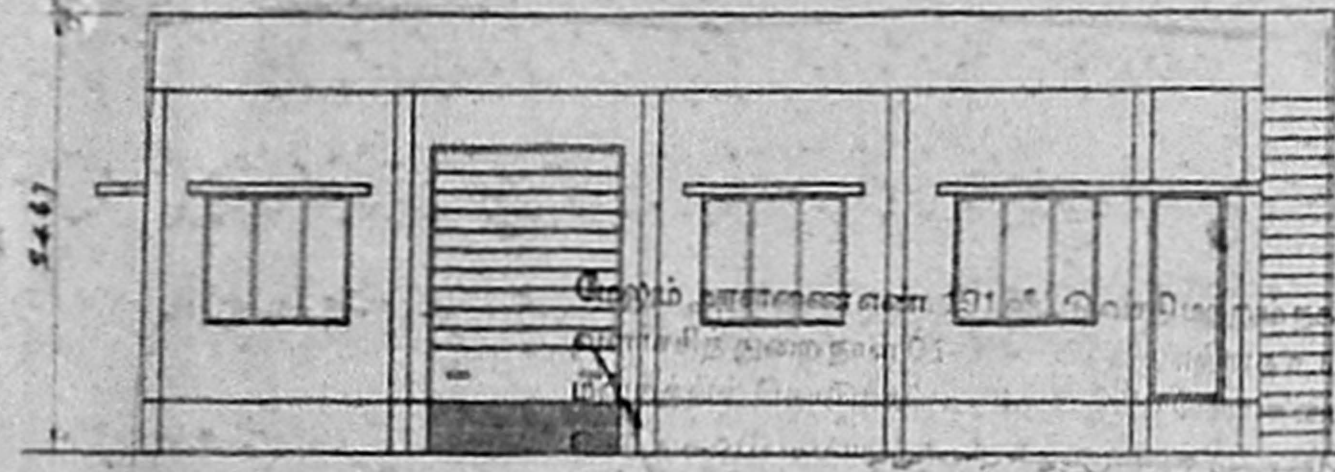


FRONT ELEVATION

செய்யும் பணிக்கான அனுமதி பெற்றுள்ளதற்கான கட்டணம் இதுவரை அளிக்கப்படவில்லை. மேலும், திட்டமிடப்பட்டிருக்கும் கட்டணம் தபால் மூலம் கட்டப்படவில்லை. இந்த அனுமதி திரைத்து செயல்படும் என்றும் தெரிவித்துக் கொள்ளப்படுகிறது.

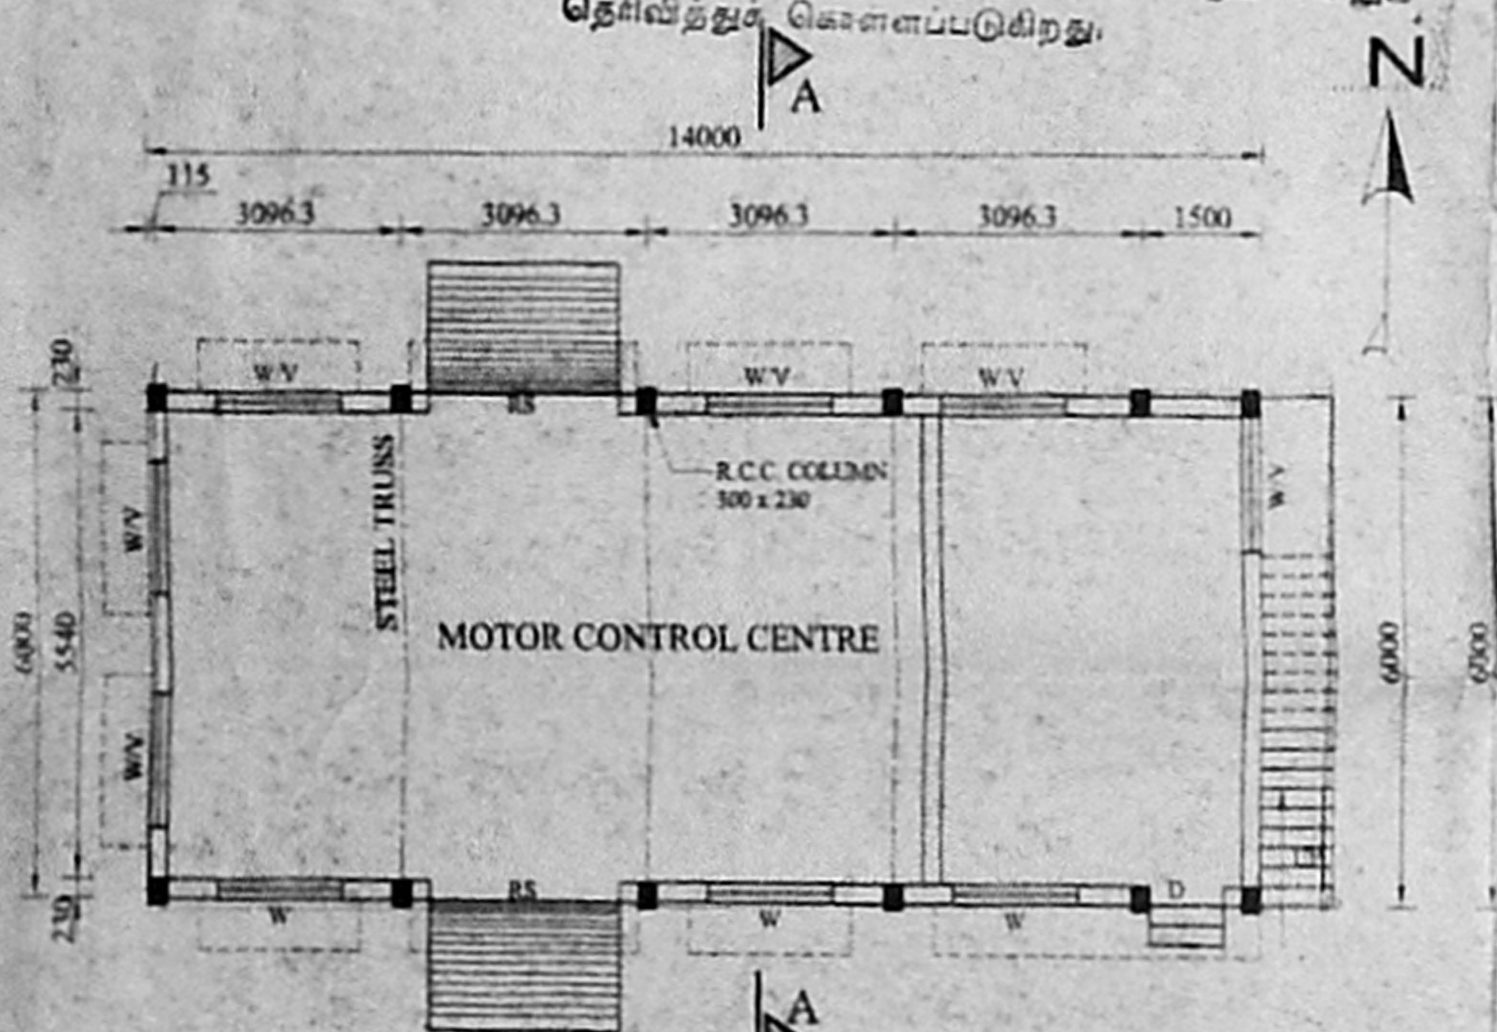


GROUND FLOOR PLAN

NOTE:
35.44 FOR MOTOR CONTROL ROOM

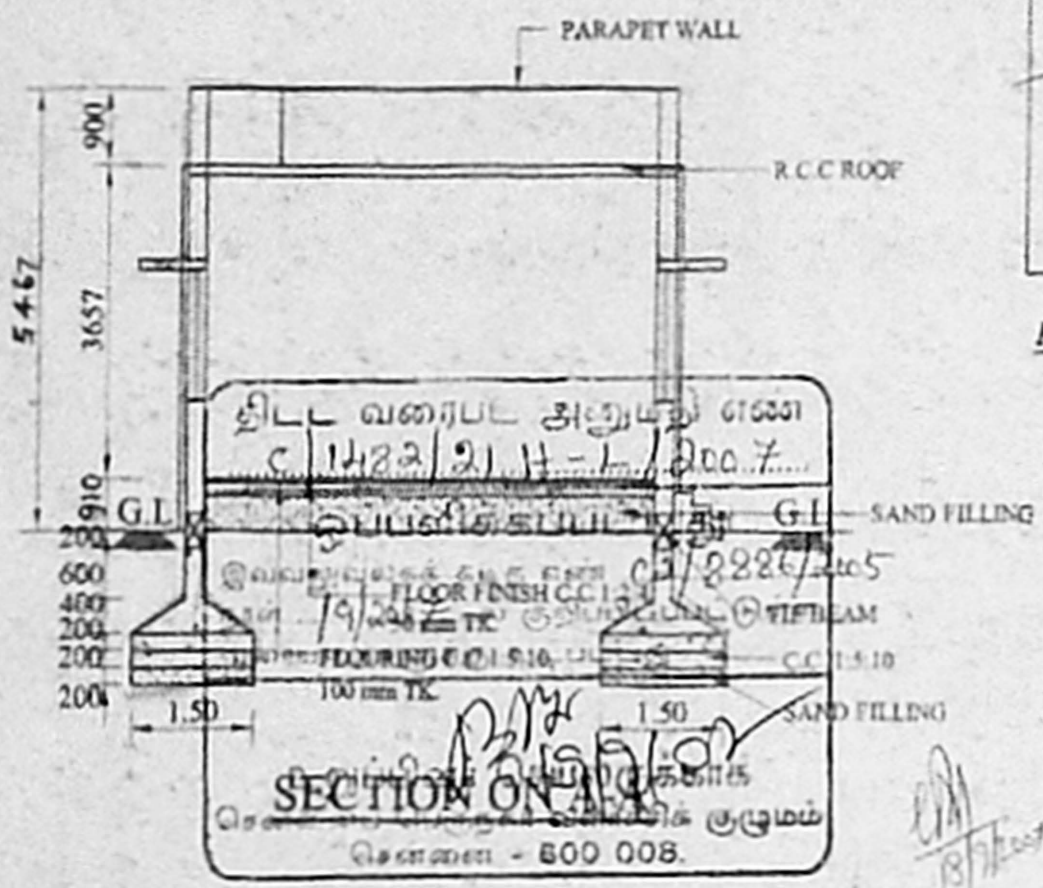


SECTION ON A-A

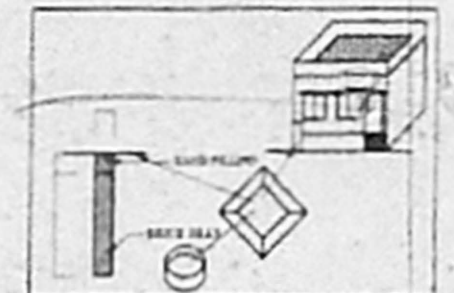


RAIN WATER FILTER PIT

NOT TO SCALE

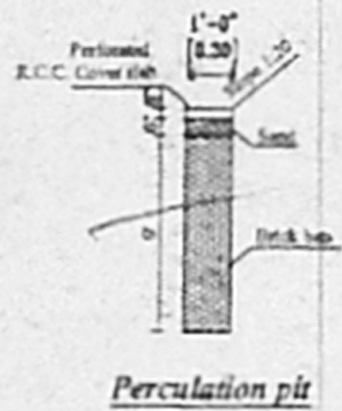


Percolation pit

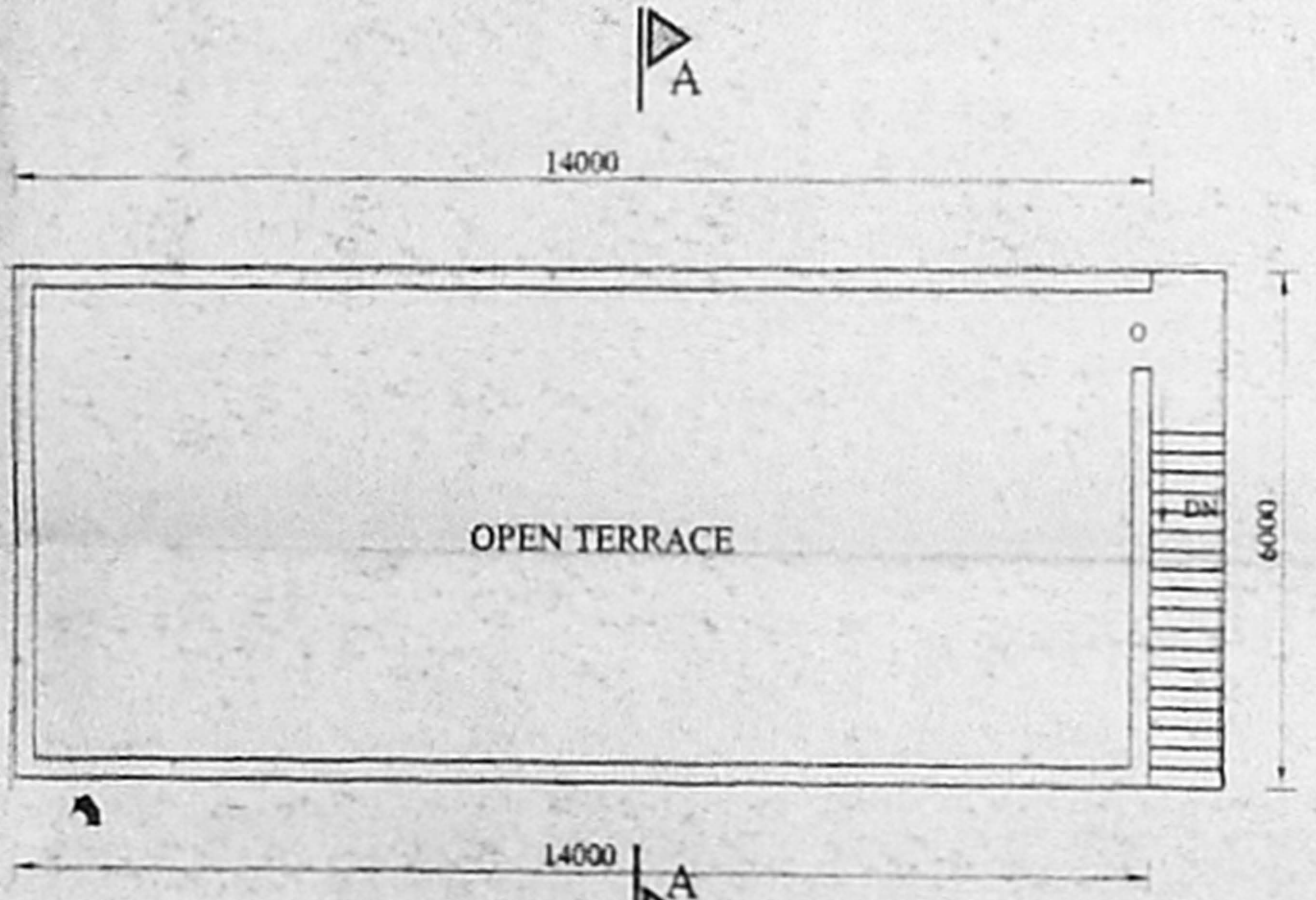

TERRACE FLOOR PLAN

COLOUR INDEX

PROPOSED	
ROAD	
BOUNDARY	

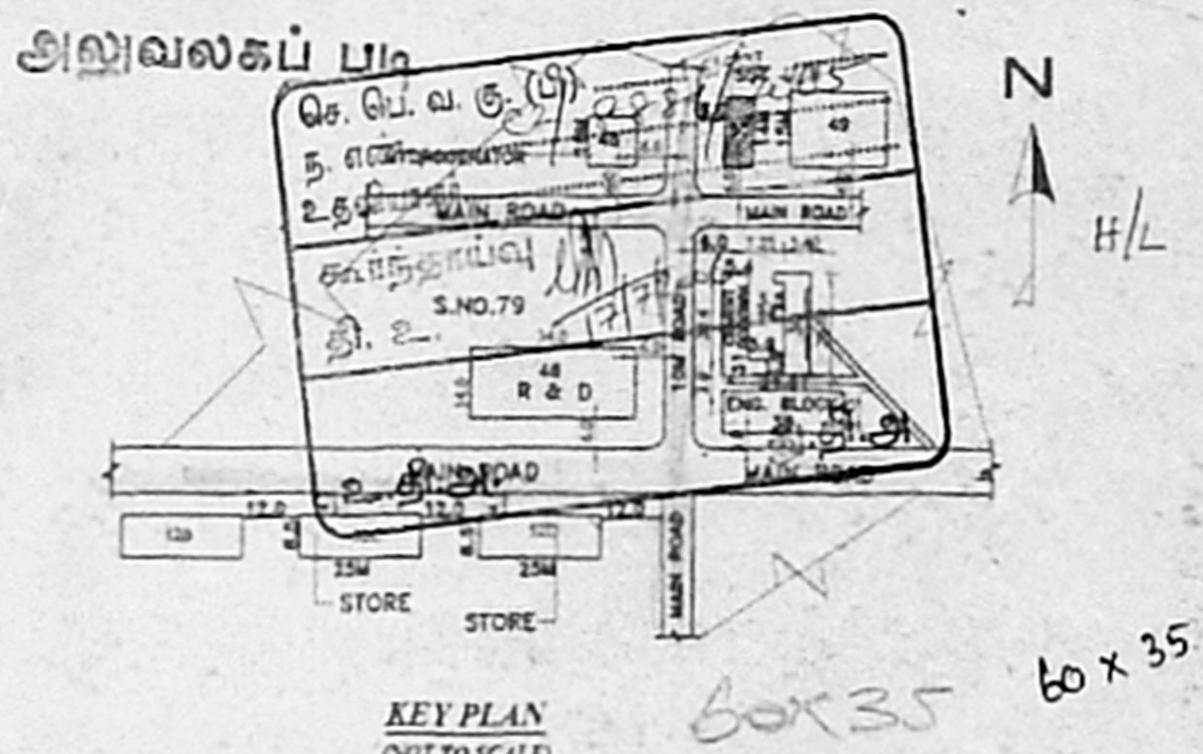

KEY PLAN

(NOT TO SCALE)

JOINERY SCHEDULE

MKD	DESCRIPTION	SIZE M & MM	SIZE FEET & INCHES
RS	STEEL ROLLING SHUTTER	2400 x 3000	8'-0" x 10'-0"
D	STEEL DOOR	1200 x 2400	4'-0" x 8'-0"
W	STEEL WINDOW GLAZED	1800 x 1525	6'-0" x 5'-0"
V	STEEL VENTILATOR GLAZED	1800 x 610	6'-0" x 2'-0"


AREA STATEMENT
GROUND FLOOR AREA:- 84.00 SQ.M 903.84 SQ.FT

CETEX PETROCHEMICALS LIMITED
MANALI, CHENNAI - 600 068.
PLAN, ELEVATION & SECTION
FOR CC/MOTOR CONTROL CENTRE- 53

SCALE: 1:100	DATE:
SIGNATURE: <i>(Signature)</i>	DRAWN BY: LINTYVAN B.E.
<p>T.S. VIJAYAMOHAN, B.E., CHARTERED ENGINEER CLASS I, LICENSED SURVEYOR No.69 CORPORATION OF CHENNAI C-345, 1st STREET, PERIYAR NAGAR, CHENNAI - 600 082. ☎: 98400 57516</p> <p>LICENSED SURVEYOR</p>	<p>FOR CETEX PETROCHEMICALS LTD.,</p> <p><i>(Signature)</i> MANAGING DIRECTOR.</p> <p>OWNER/G.P.A</p>



அலுவலகப் படி

செ. பெ. வ. கு. (பி) எண்
 ந. எண்
 உதவி எண் C2/2226/2005
 சா. நியமனம்
 இ. எண்
 2.தி.அ. ஆ.தி.அ

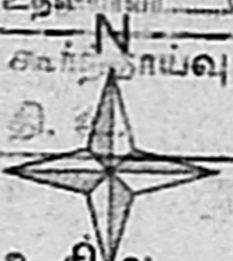




51 x 40.5
 51 x 40.5

SCALE : 1:25

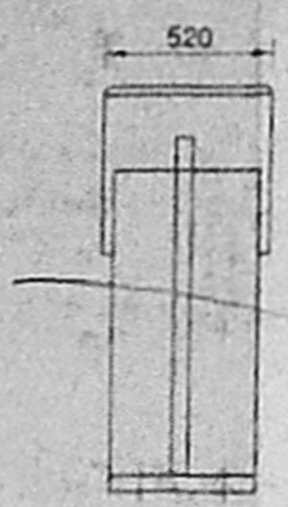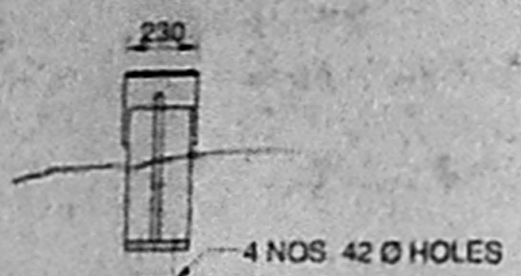

FLARE STACK

மேலும் அளவை எண் 101... வசதி மற்றும் தனிப்பற வரம்புகள்...
 மீட்டர்...
 எண்...

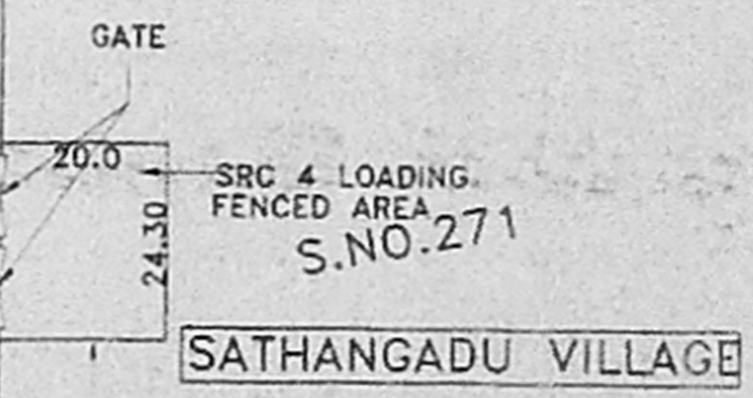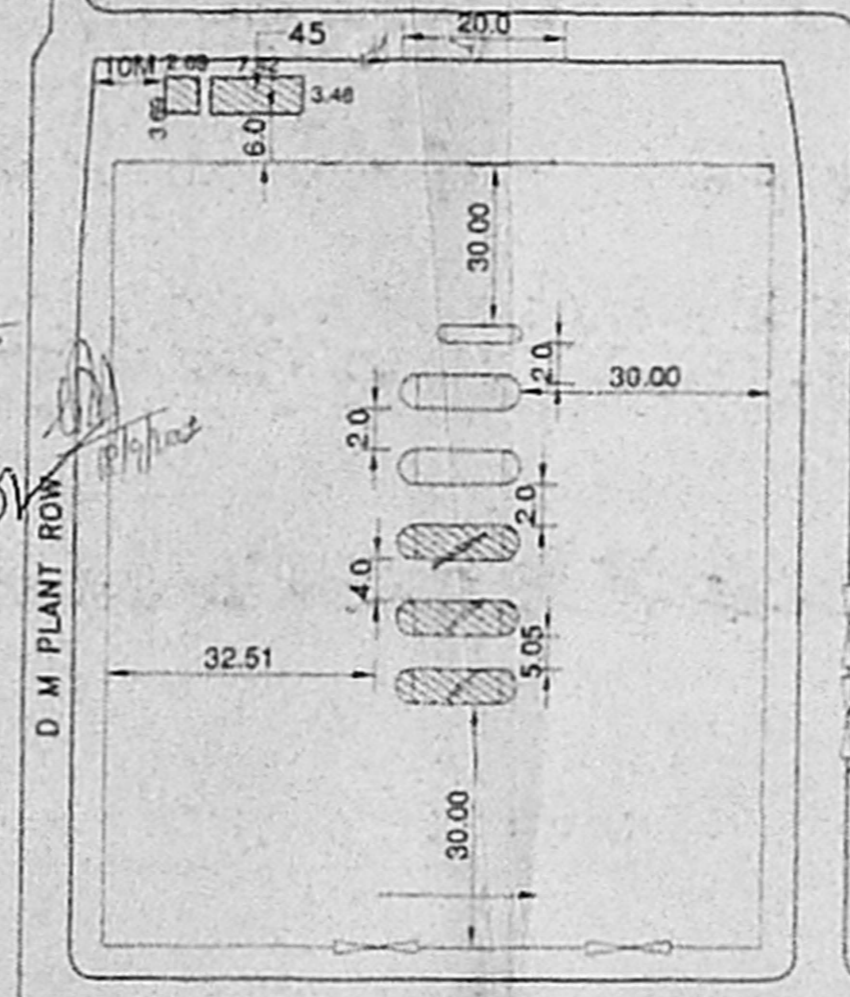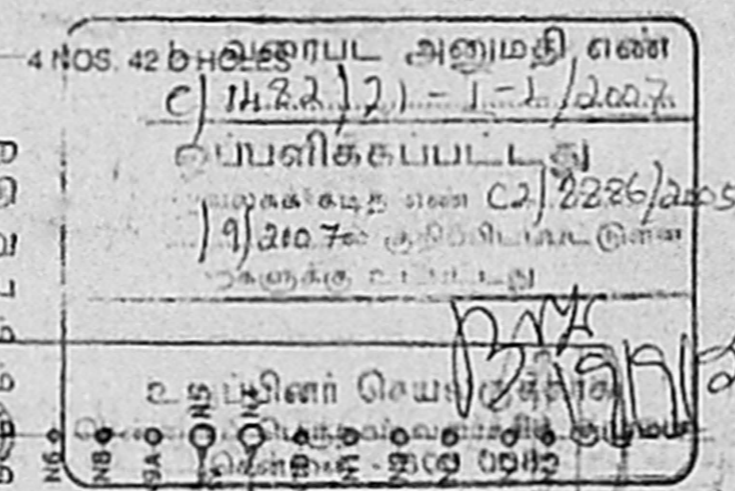

KEY PLAN (SCALE: N.T.S)

COLOUR INDEX	
PROPOSED	
ROAD	
BOUNDRY	

AREA :- 458.00 SQ.M

PLAN, ELEVATION & SECTION FOR SC/N-BUTENE BUTENE STORAGE-54

CETEX PETROCHEMICALS LIMITED

SCALE : 1:50




SIGNATURE

S. VIJAYAMOHAN, B.E.,
 CHARTERED ENGINEER
 CLASS 1, LICENSED SURVEYOR No.69
 CORPORATION OF CHENNAI
 C-345, 1st STREET, PERIYAR NAGAR,
 CHENNAI - 600 082. ☎ : 98400 57516

For CETEX PETROCHEMICALS LTD.,


 MANAGING DIRECTOR.

LICENSED SURVEYOR OWNER/G.P.A

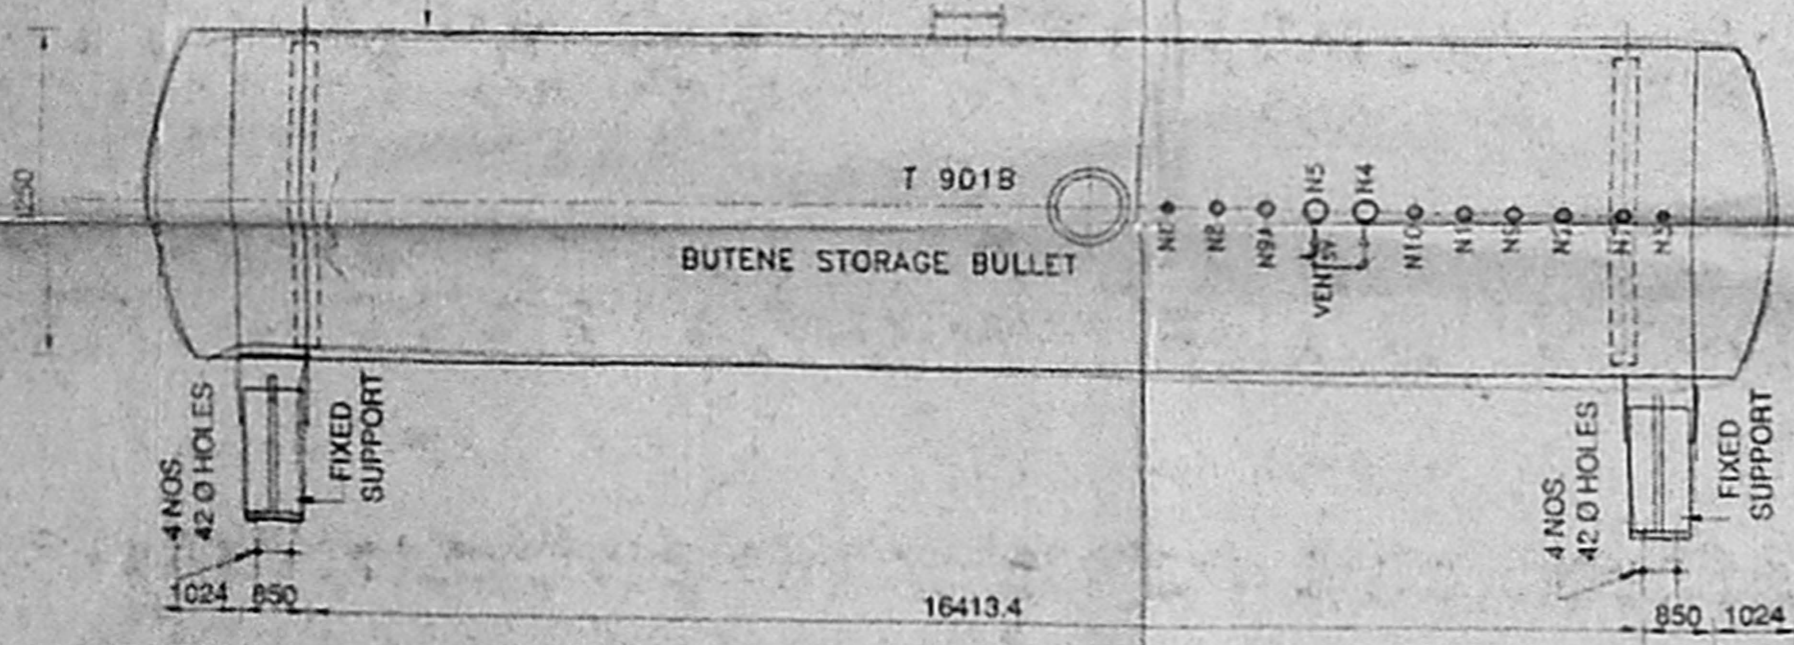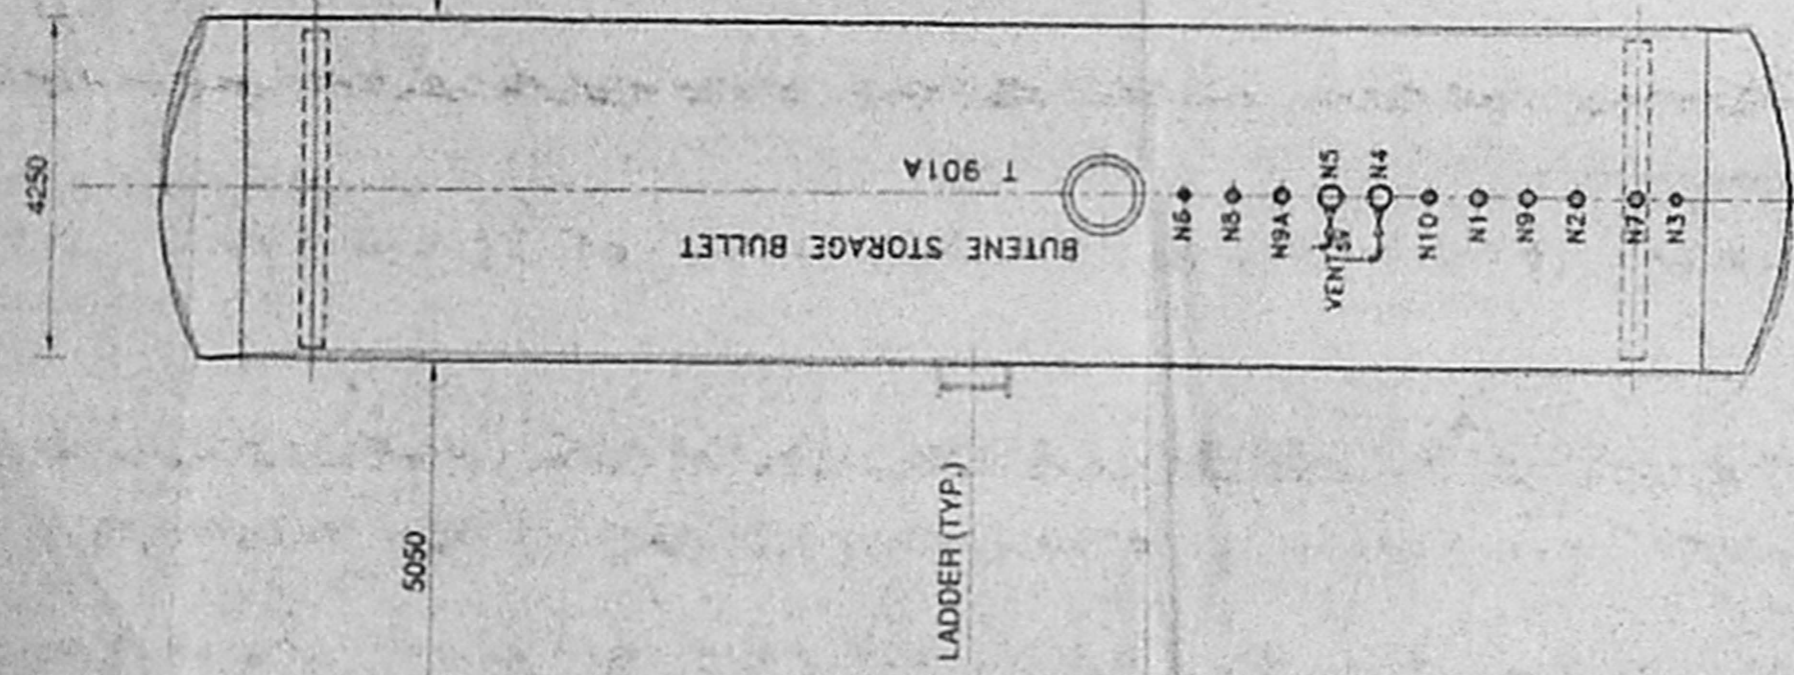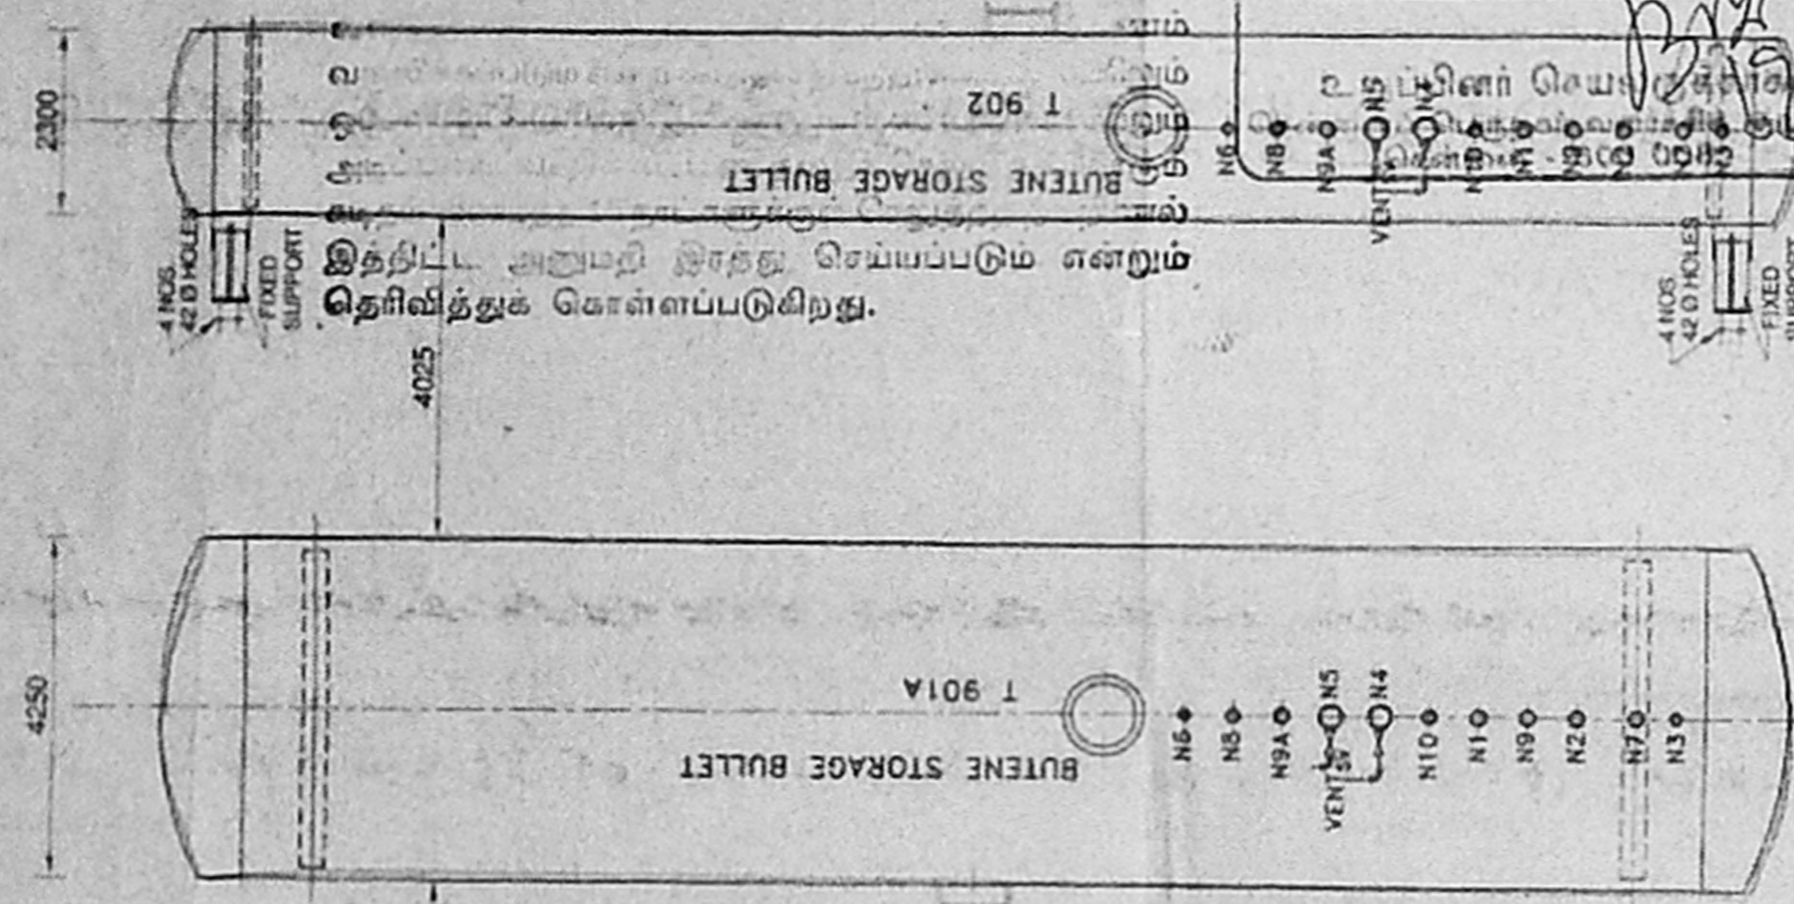


LADDER (TYP.)

இதில் அமைதி இரத்து செய்யப்படும் என்றும் தெரிவித்துக் கொள்ளப்படுகிறது.

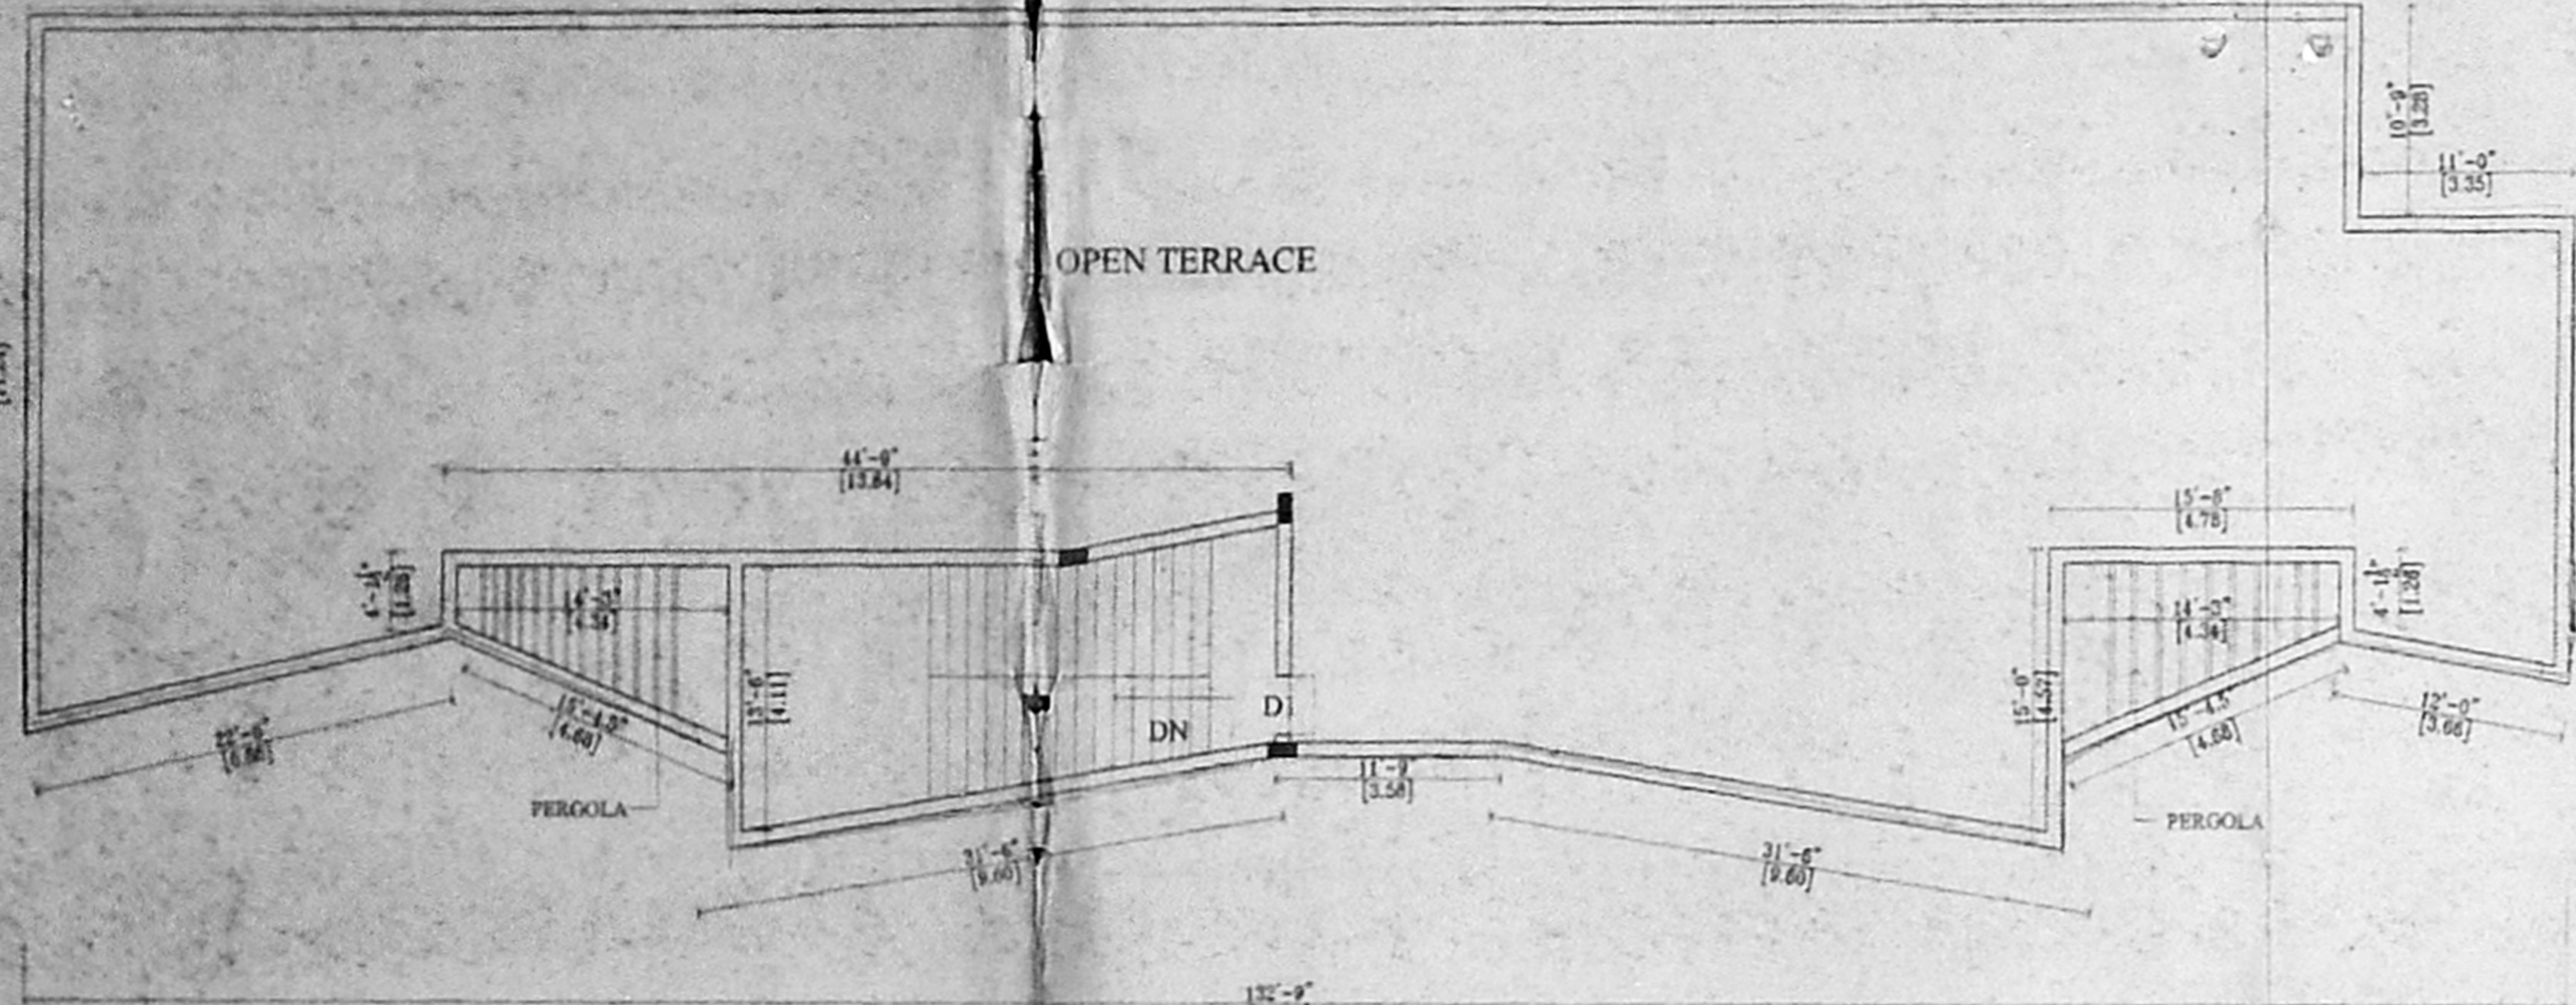


TERRACE FLOOR PLAN

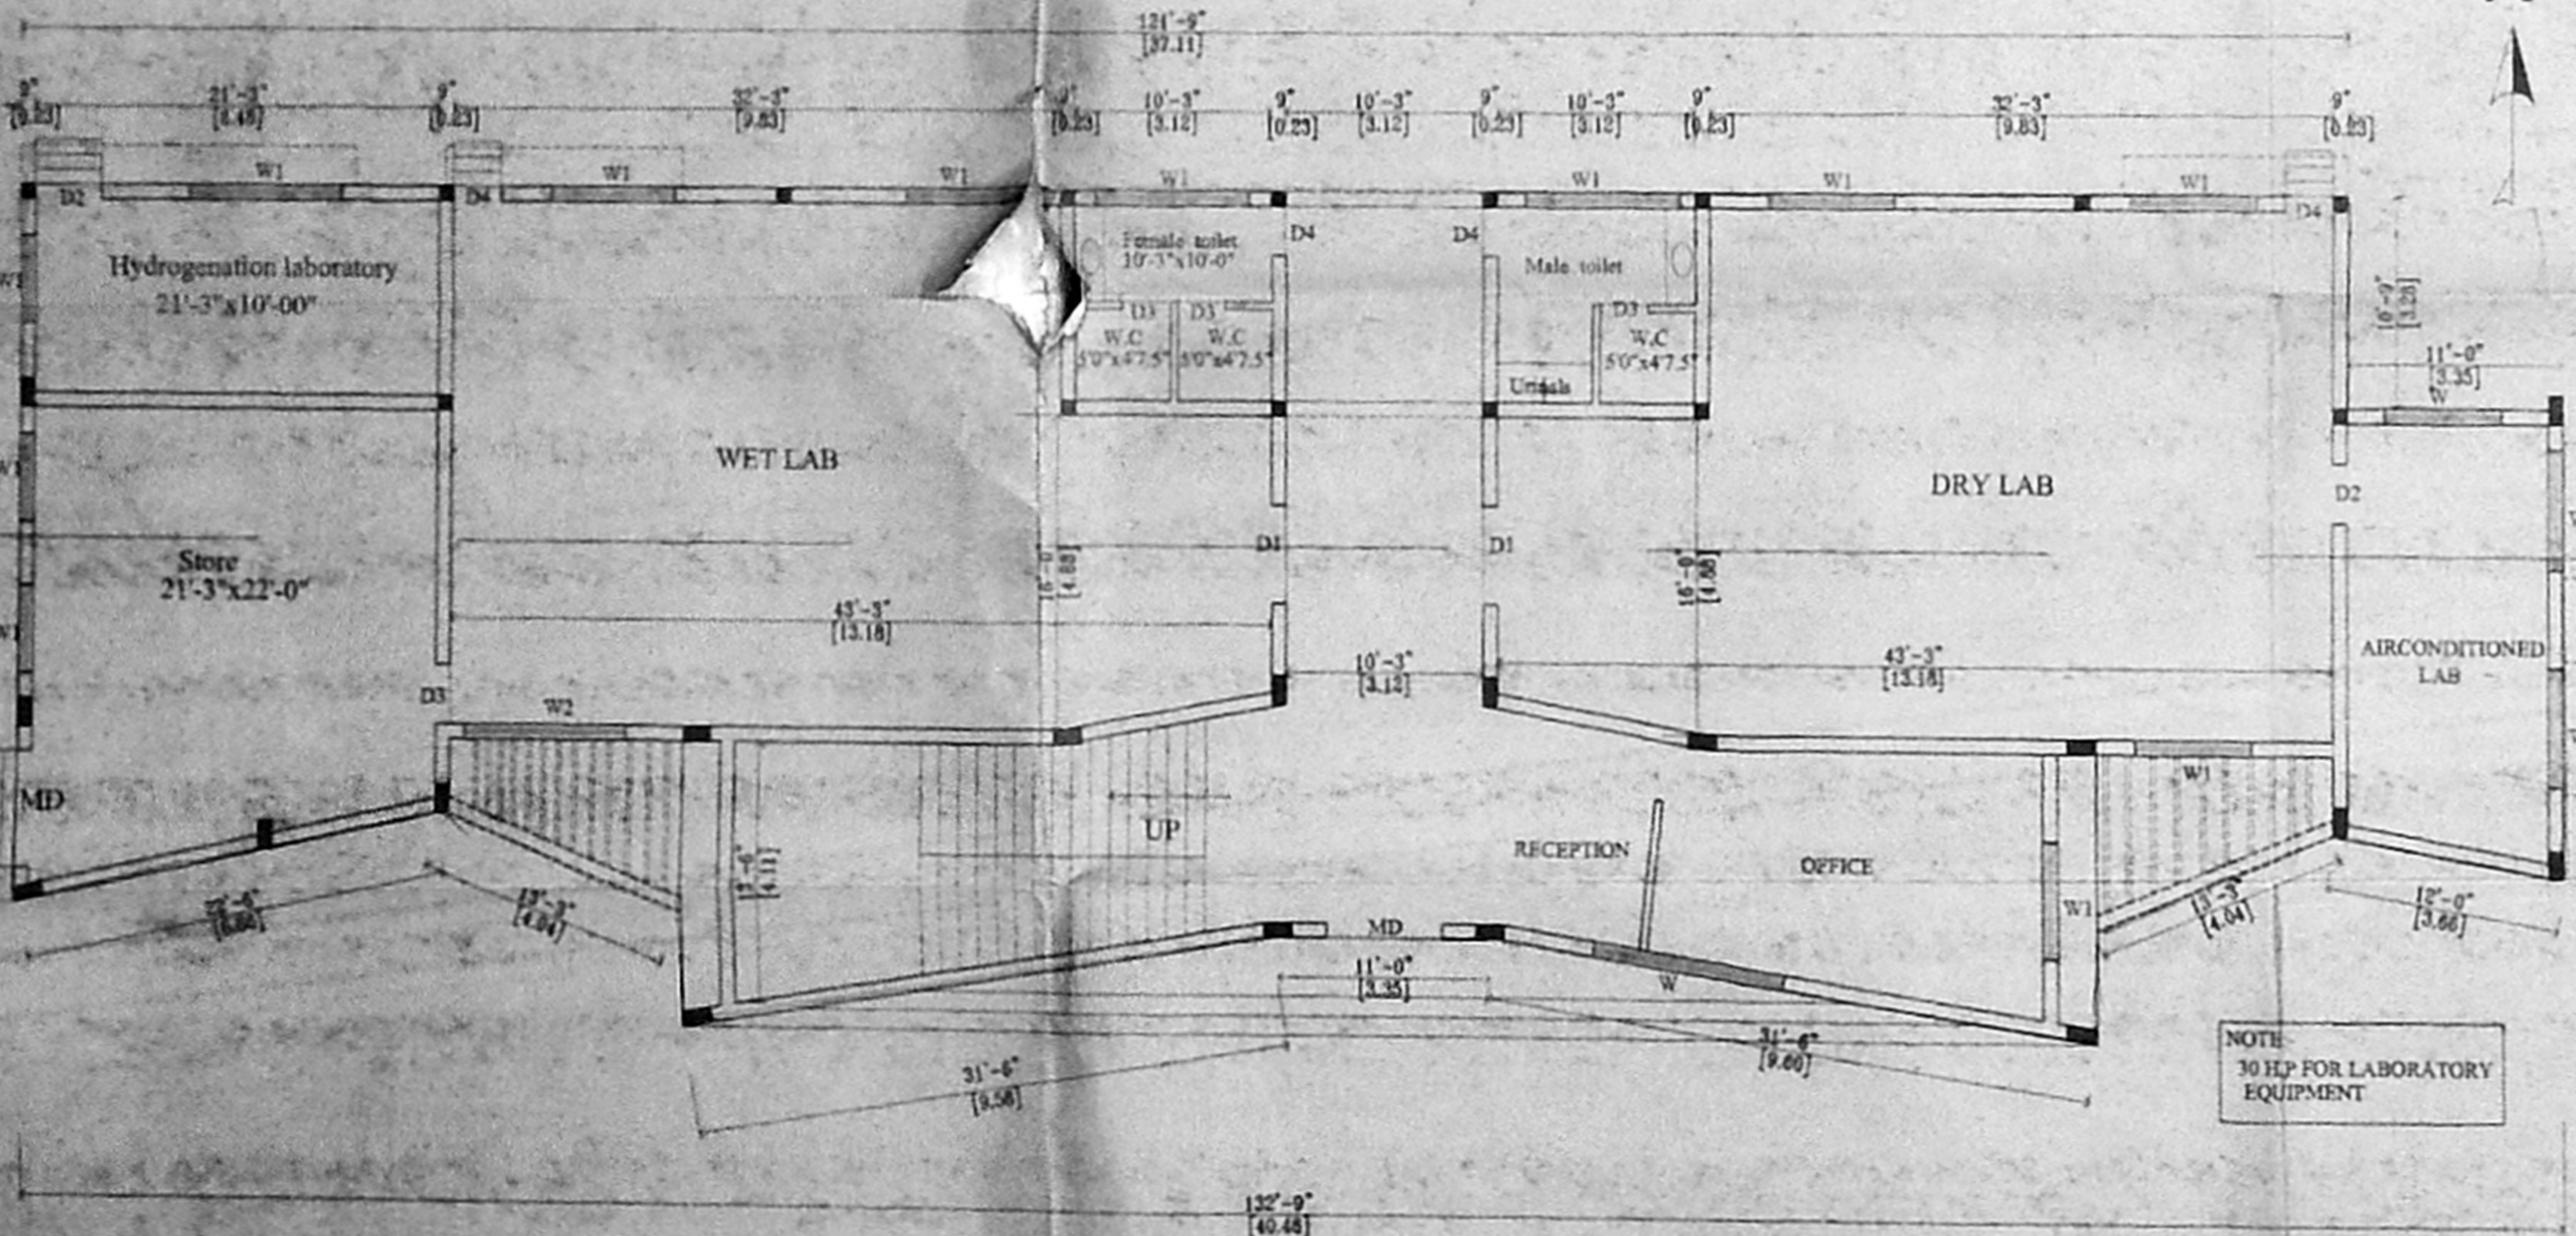


GROUND FLOOR PLAN


NOTE:
30 HP FOR LABORATORY EQUIPMENT

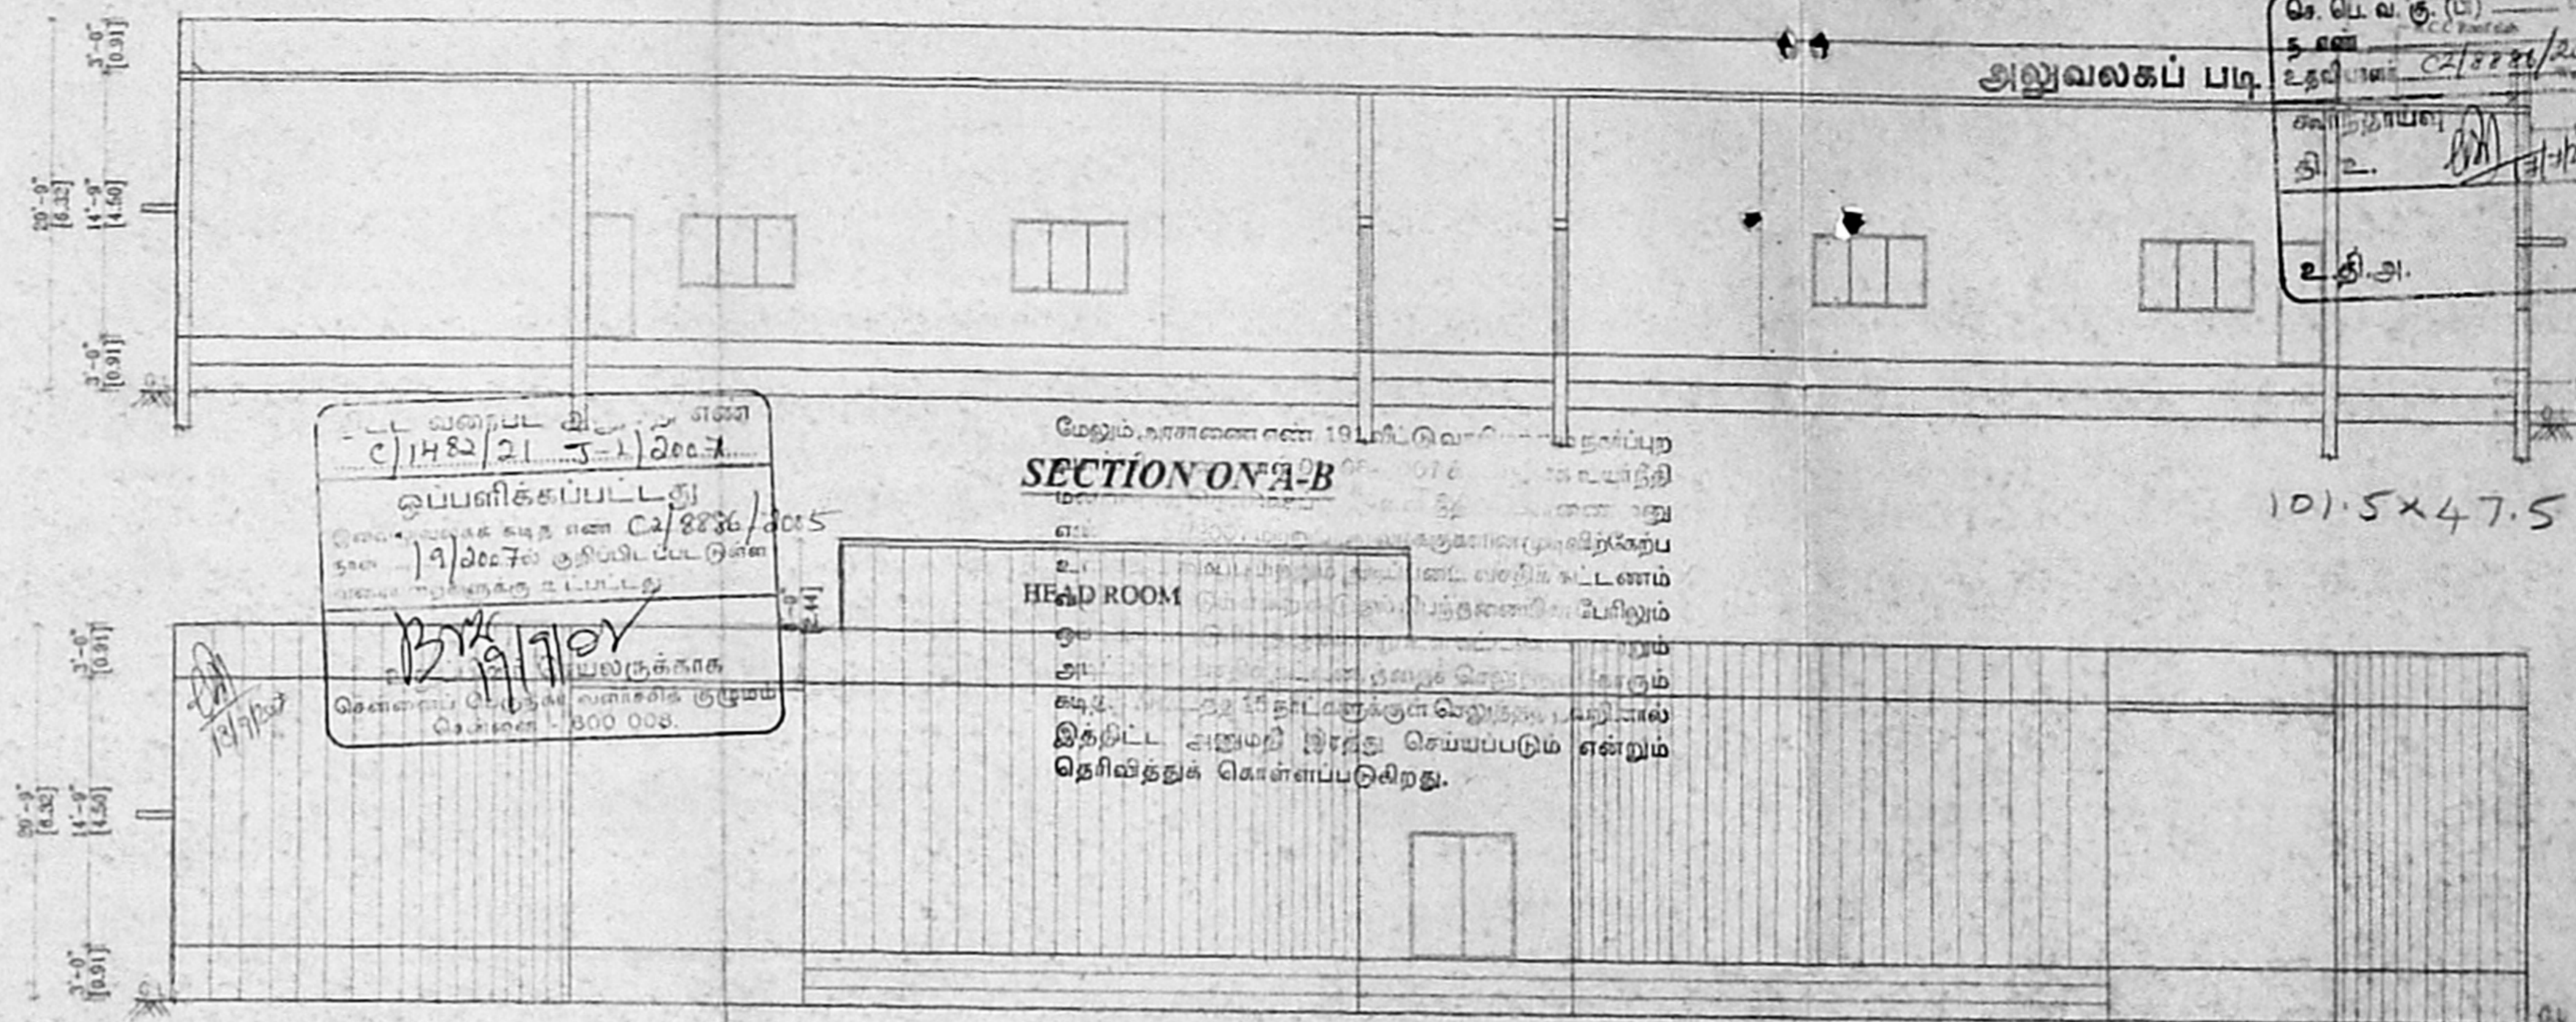

SECTION ON A-B

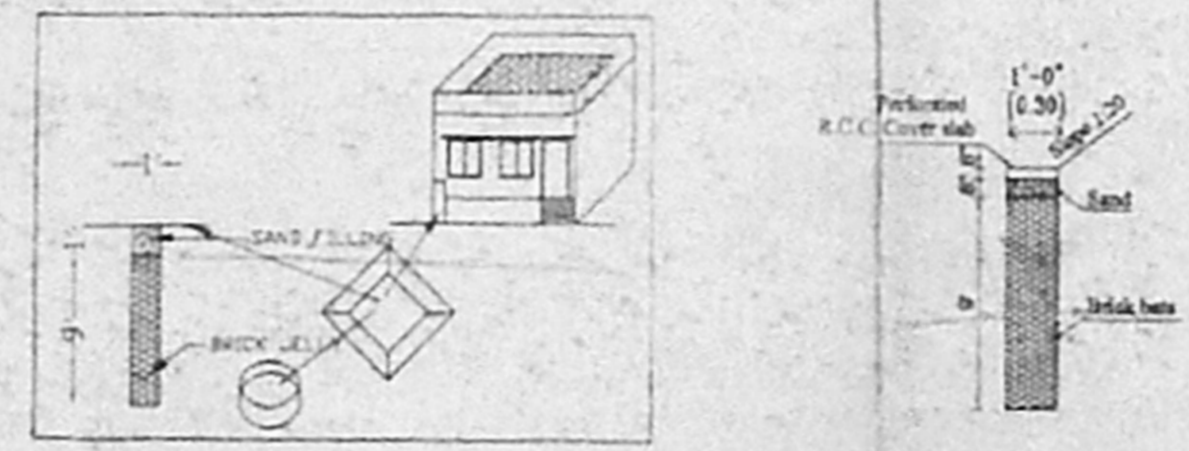


RAIN WATER FILTER PIT

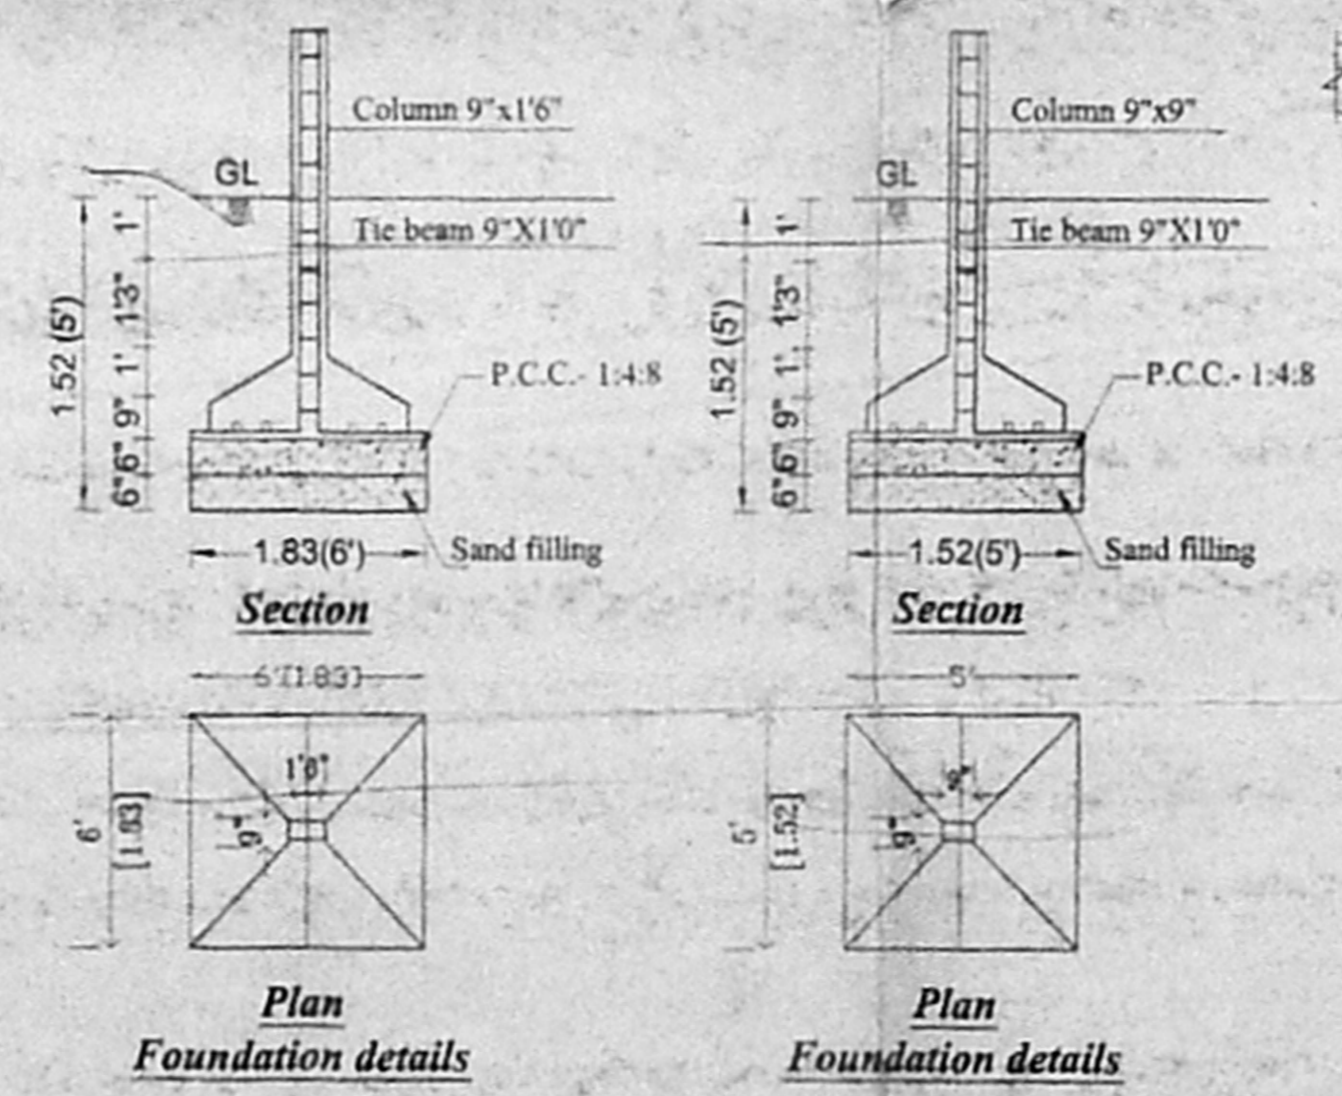

Foundation details

Foundation details

ELEVATION

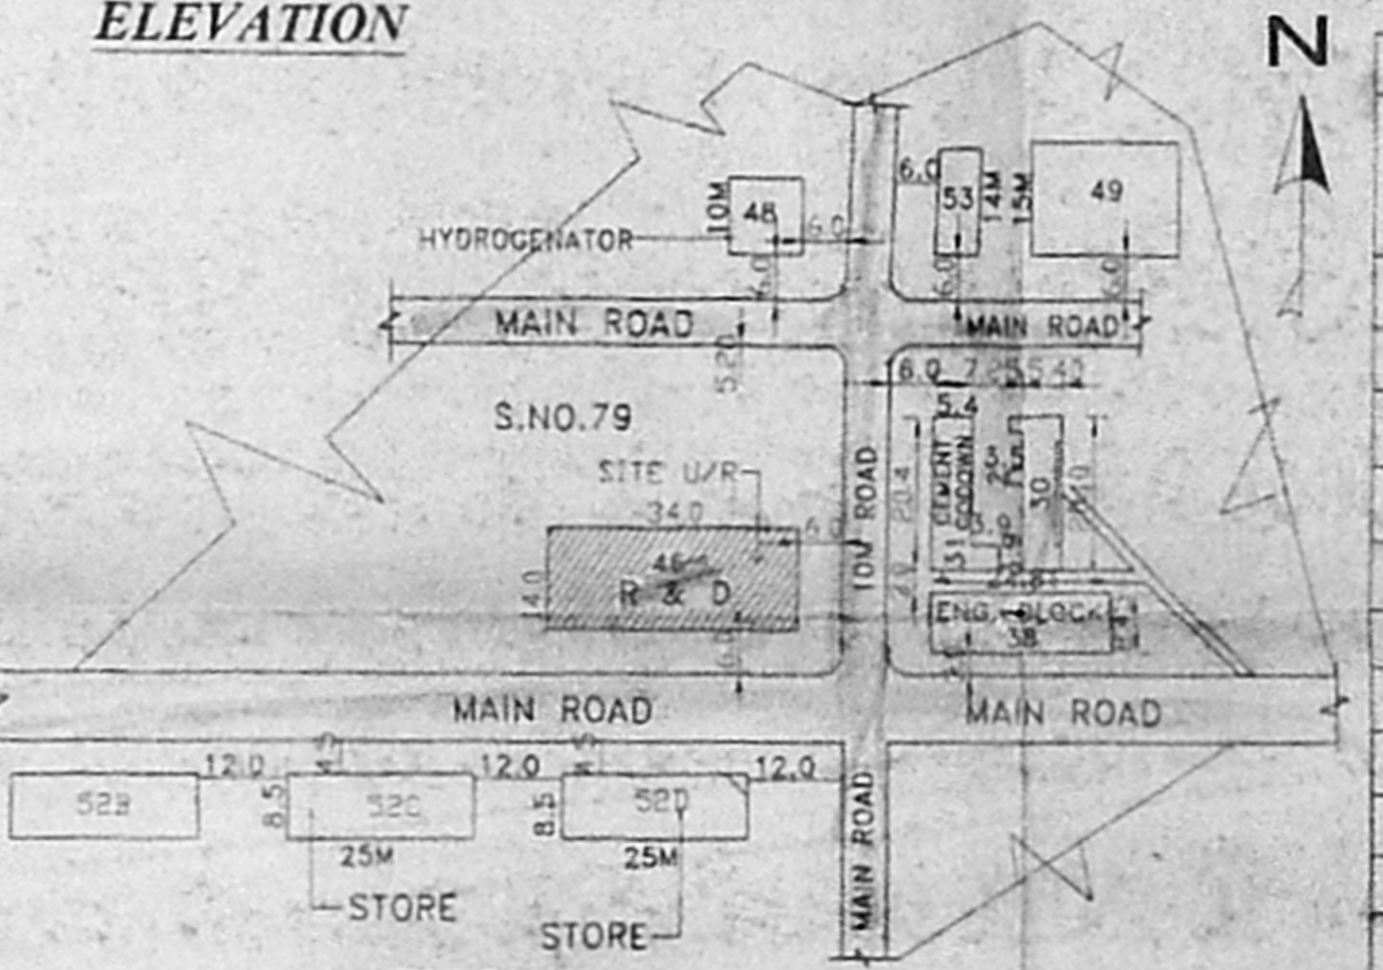

KEY PLAN

100 LITRES SET UP IN WET LAB

DESCRIPTION	HP
REACTOR AGITATOR	1
VACUUM PUMP	2
R & D CHILLER	10

50 LITRES SET UP

DESCRIPTION	HP
REACTOR AGITATOR A/B	1
VACUUM PUMP A/B	4
5 LITRES SET UP	5
LAB HYDROGENATOR	7
LAB HYDROGENATOR	30

COLOUR INDEX

PROPOSED ROAD	(Symbol)
BOUNDARY	(Symbol)

AREA STATEMENT

DESCRIPTION	SQ.FT	SQ.M
PROP. GROUND FLOOR	4647.70	431.77

JOINERY SCHEDULE

MKD	DESCRIPTION	SIZE M	SIZE FEET & INCHES
MD	MAIN DOOR	1.83x2.13	6'-0" x 7'-0"
D1	DOOR	1.52x2.13	5'-0" x 7'-0"
D2	DOOR	0.91x2.13	3'-0" x 7'-0"
D3	DOOR	0.76x2.13	2'-6" x 7'-0"
W	WINDOW	3.05x1.22	10'-0" x 4'-0"
W1	WINDOW	1.83x1.22	6'-0" x 4'-0"

CETEX PETROCHEMICALS LIMITED

CHINNA SEKKADU (MANALI)

CC(R & D BLOCK) 76

PLAN, ELEVATION & SECTION

SCALE: 1:100 DATE: _____

SIGNATURE: _____ DRAWN BY: I. INYAVAN B.E.

(Signature)

CETEX PETROCHEMICALS LTD.

MANAGING DIRECTOR

OWNER/G.P.A.

LICENSED SURVEYOR

(Signature)


REGISTERED ENGINEER

CEAS 1, LICENSED SURVEYOR NO. 69


CORPORATION OF CHINNA MANALI

CHINNA MANALI, CHINNA MANALI


1900002, 1900003

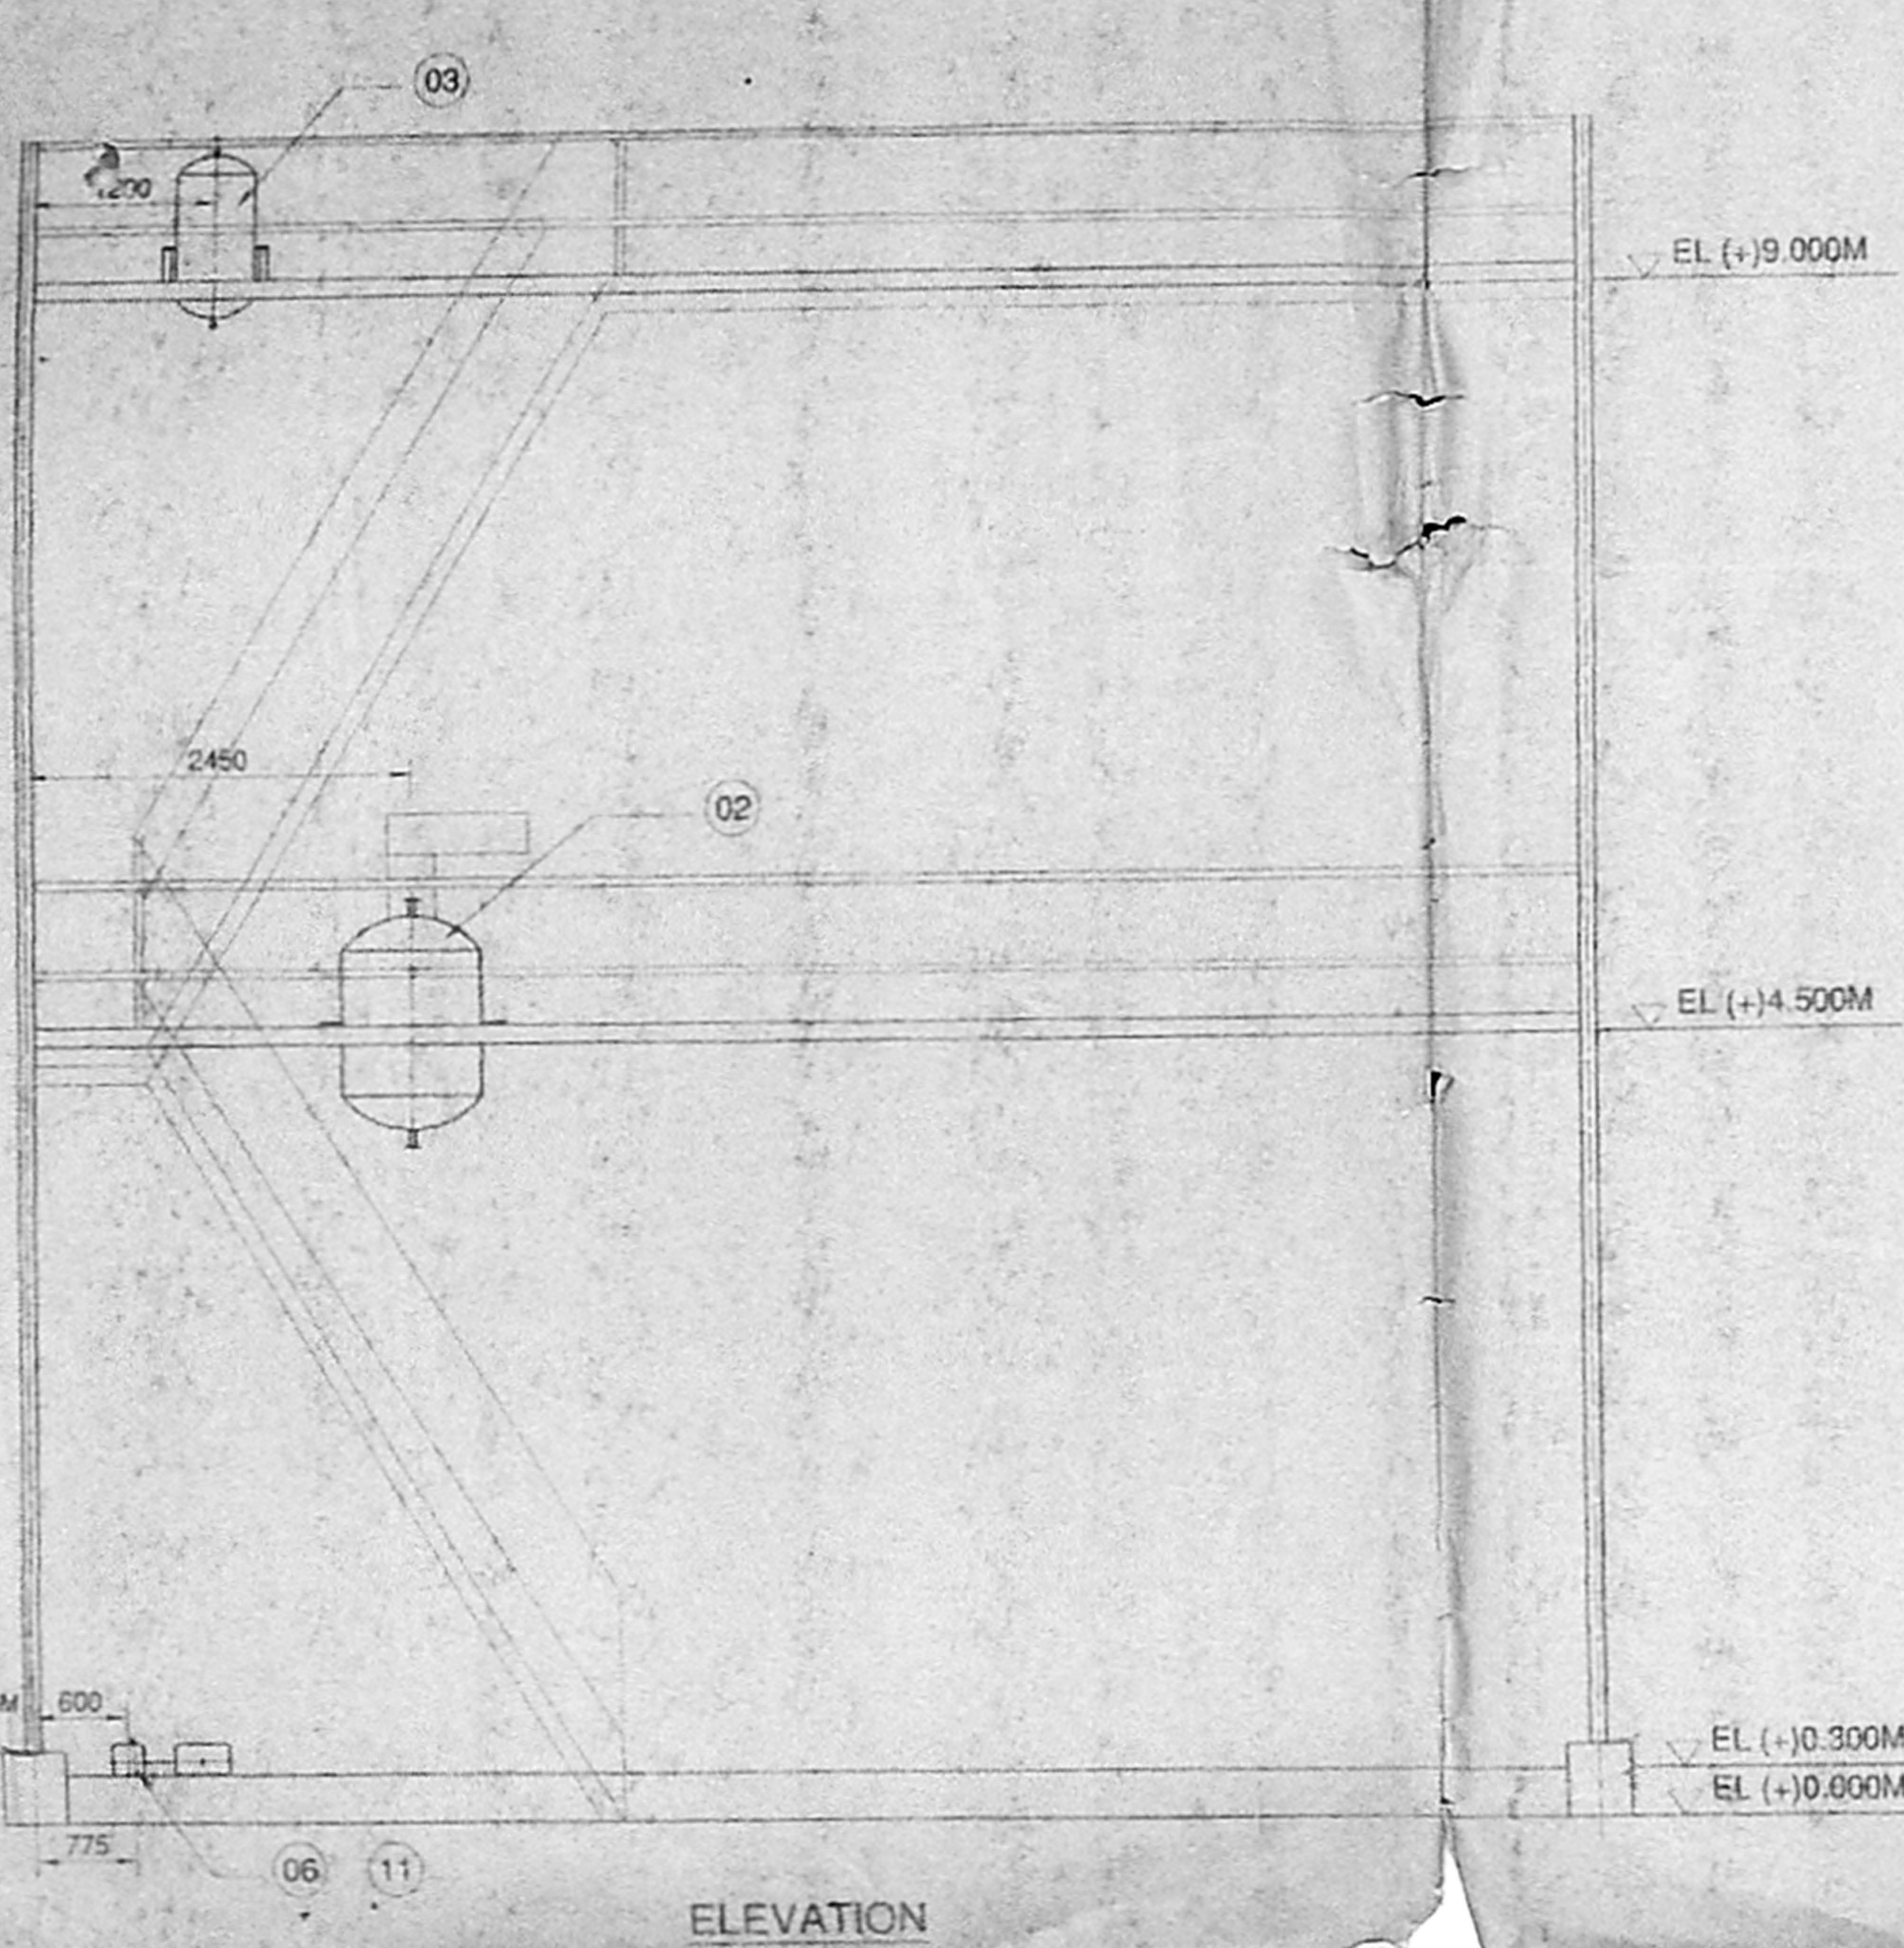


ELEVATION

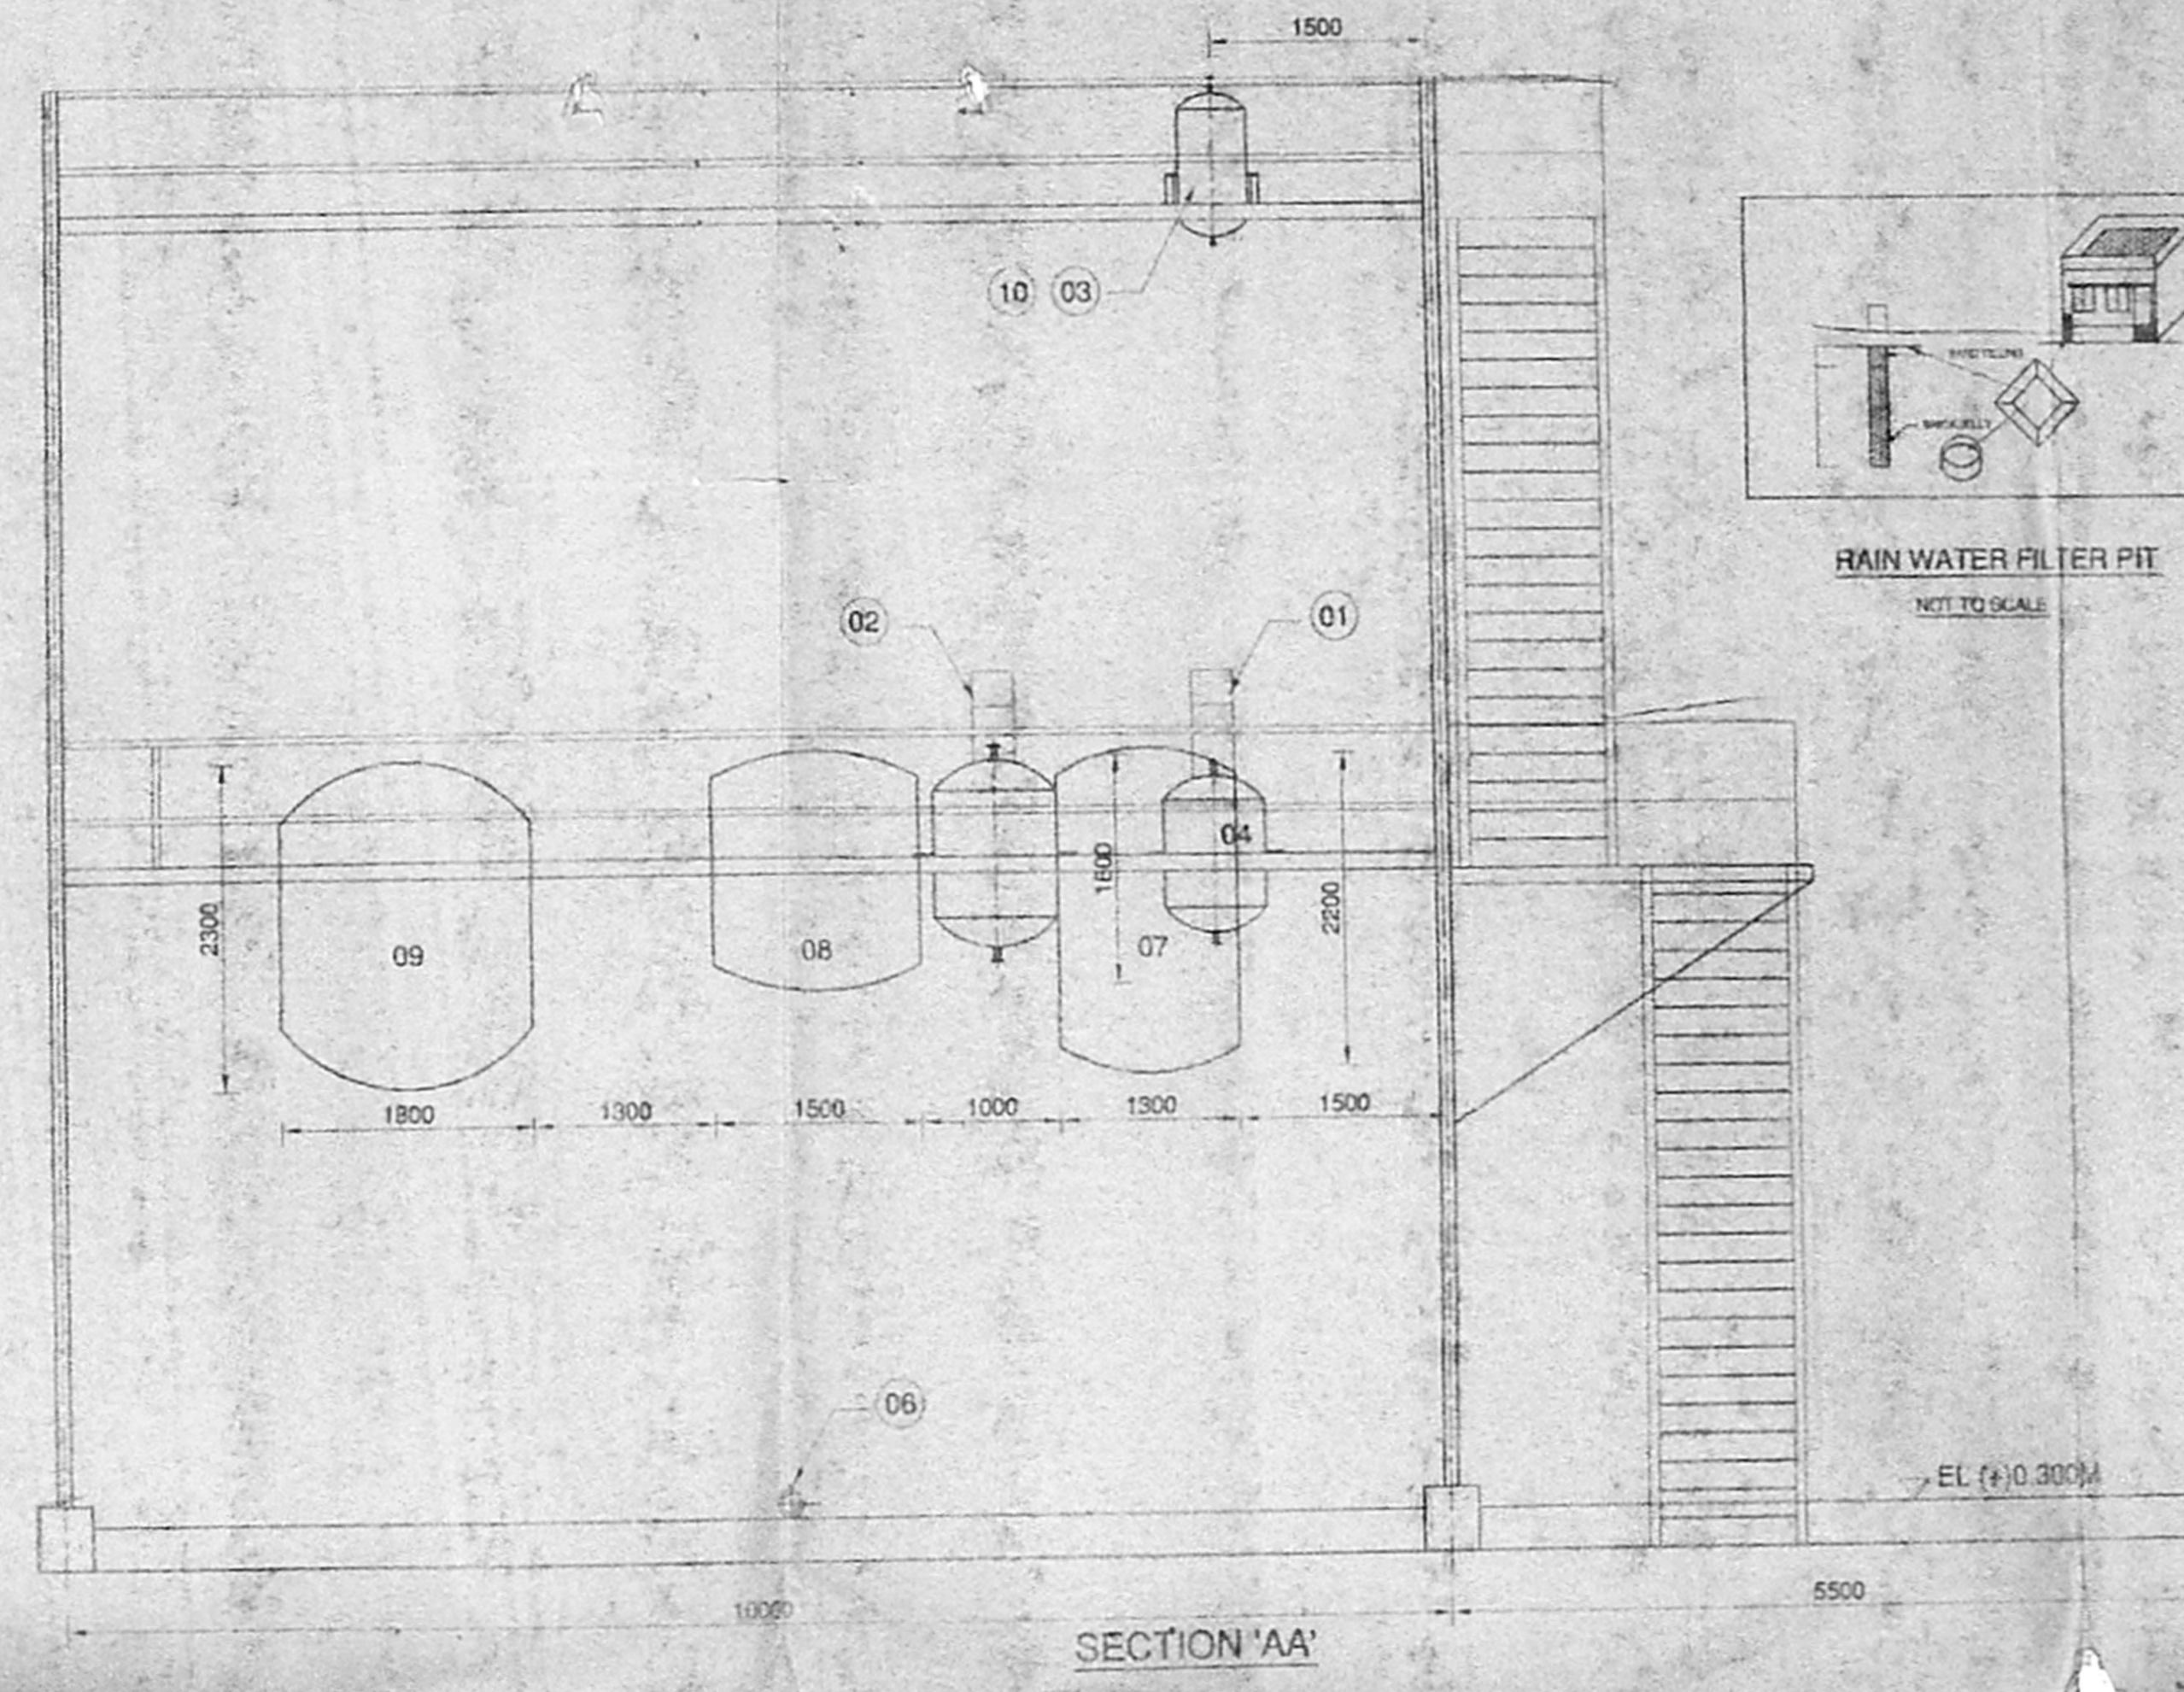


SECTION 'AA'

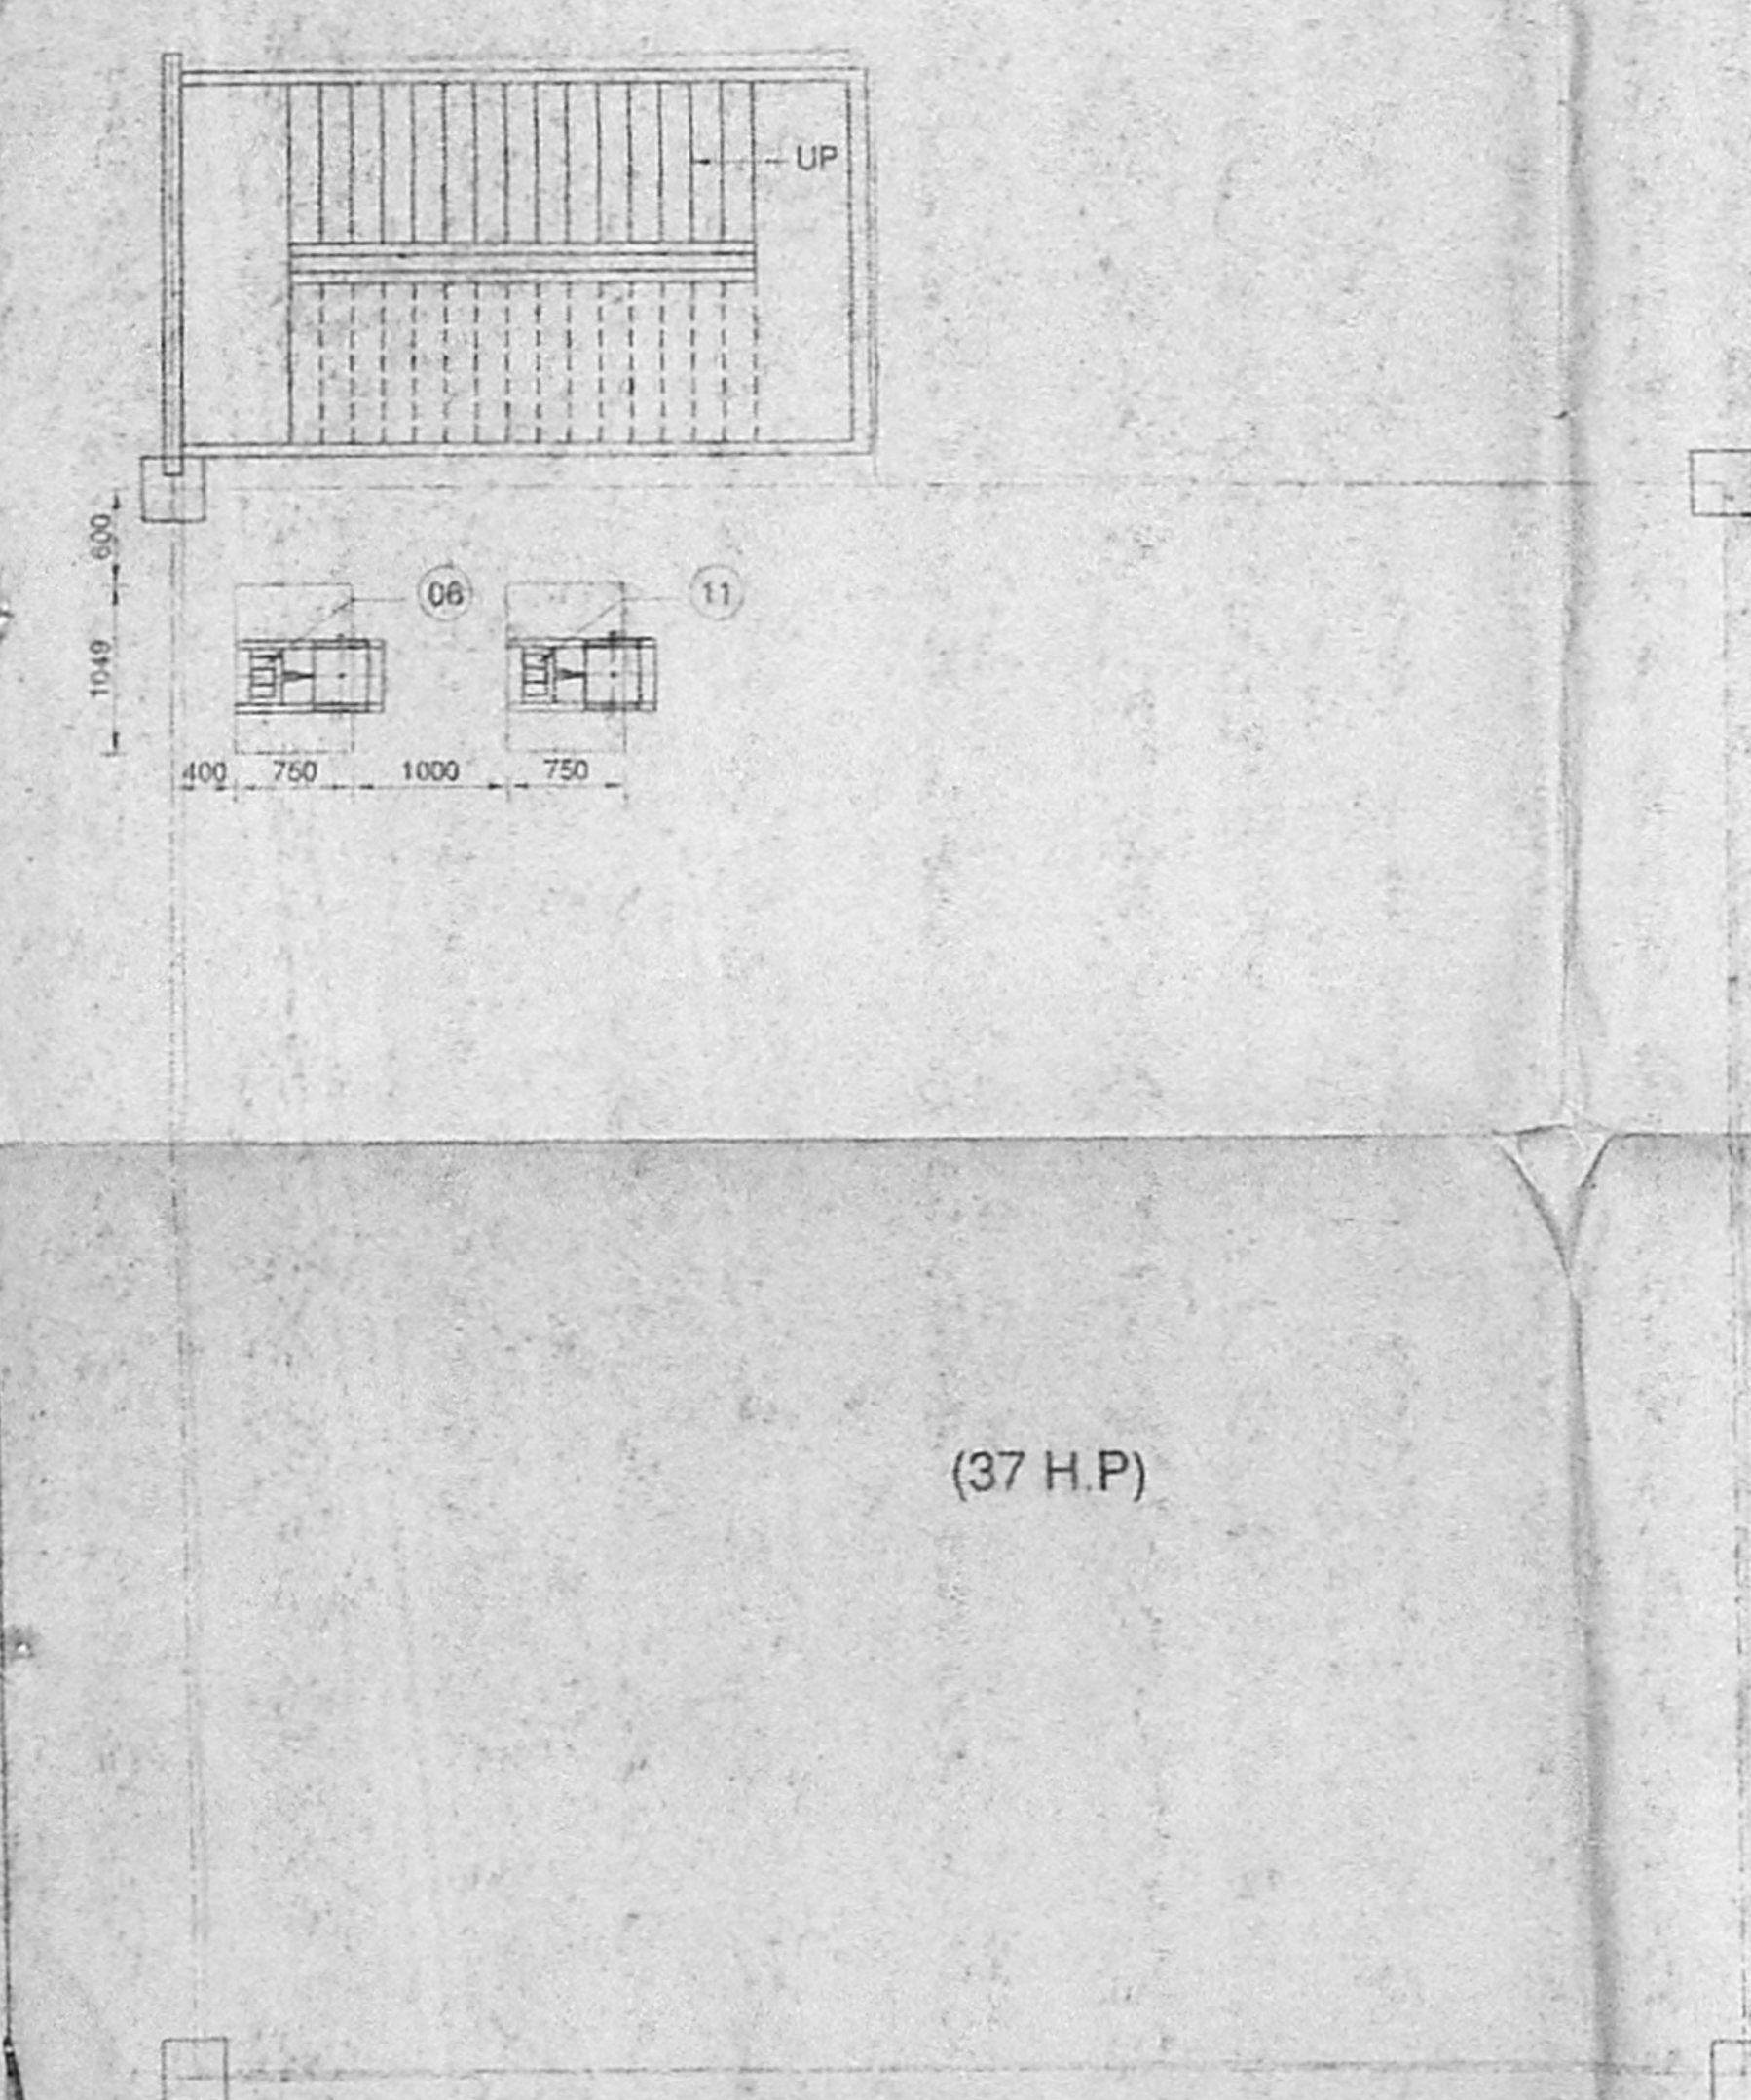



PLAN AT (+)0.0300 M TO 4.500 M LVL GROUND FLOOR

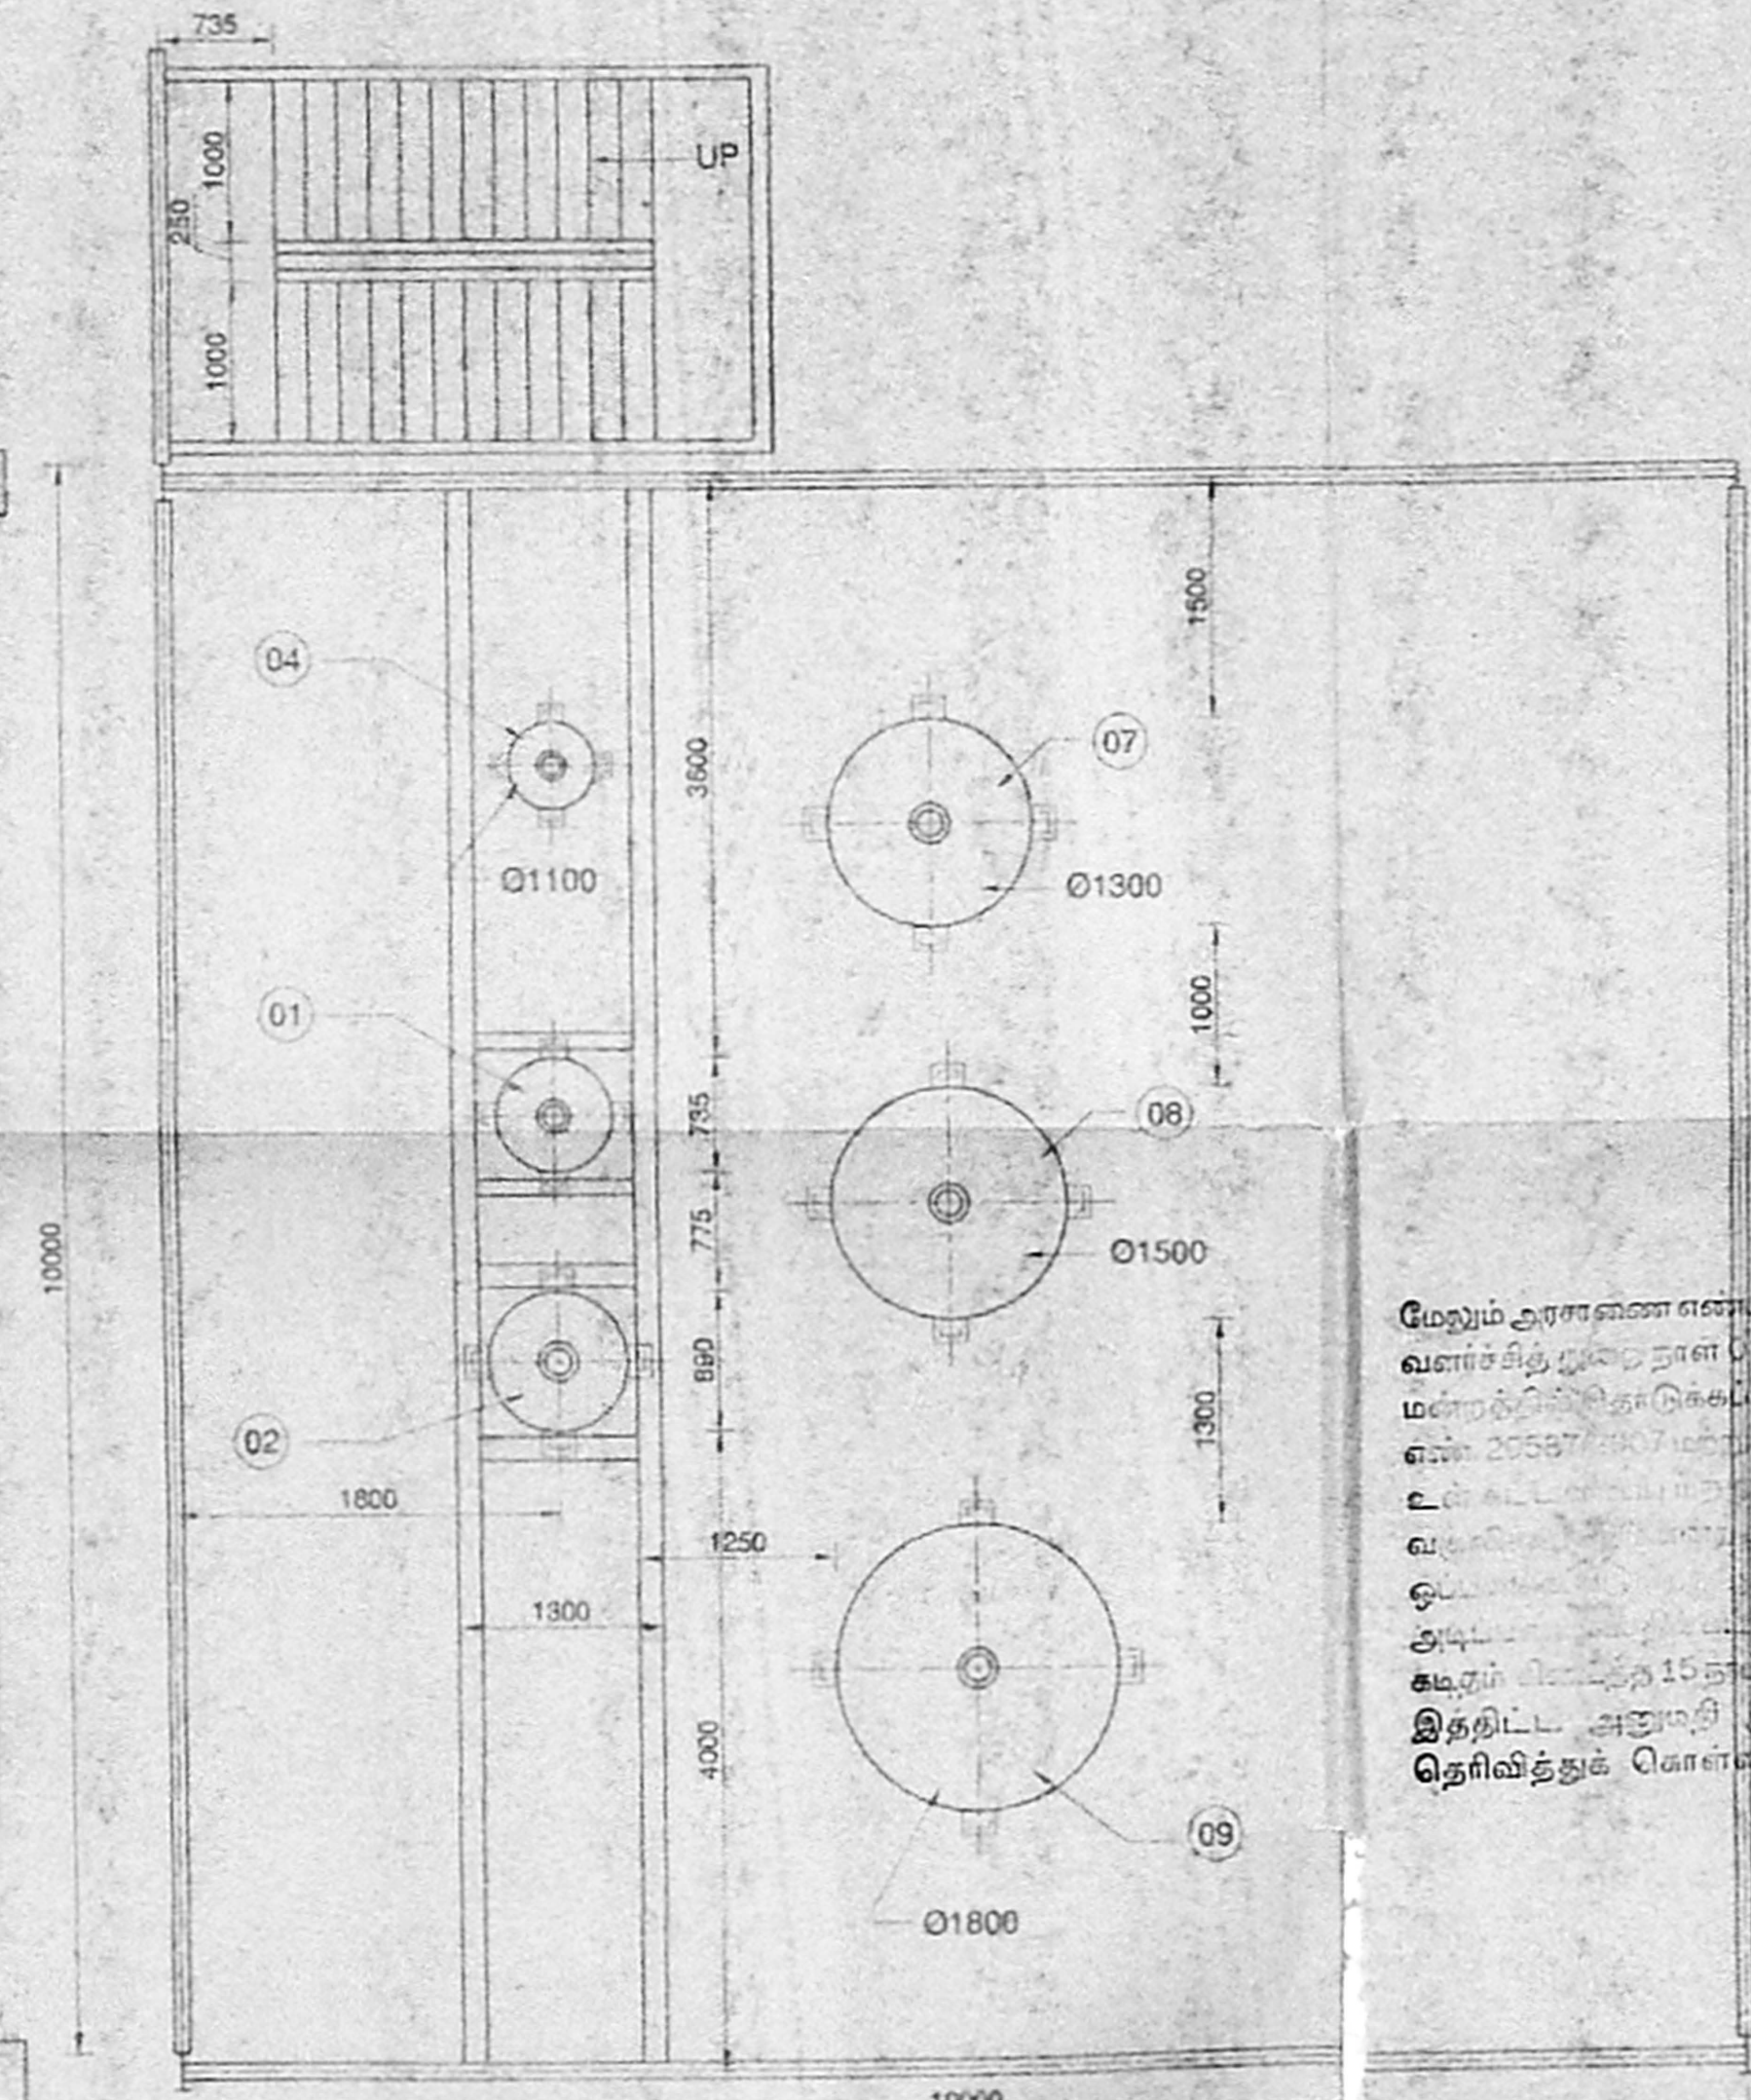


PLAN AT (+)4.500 M TO 9.000 M LVL FIRST FLOOR

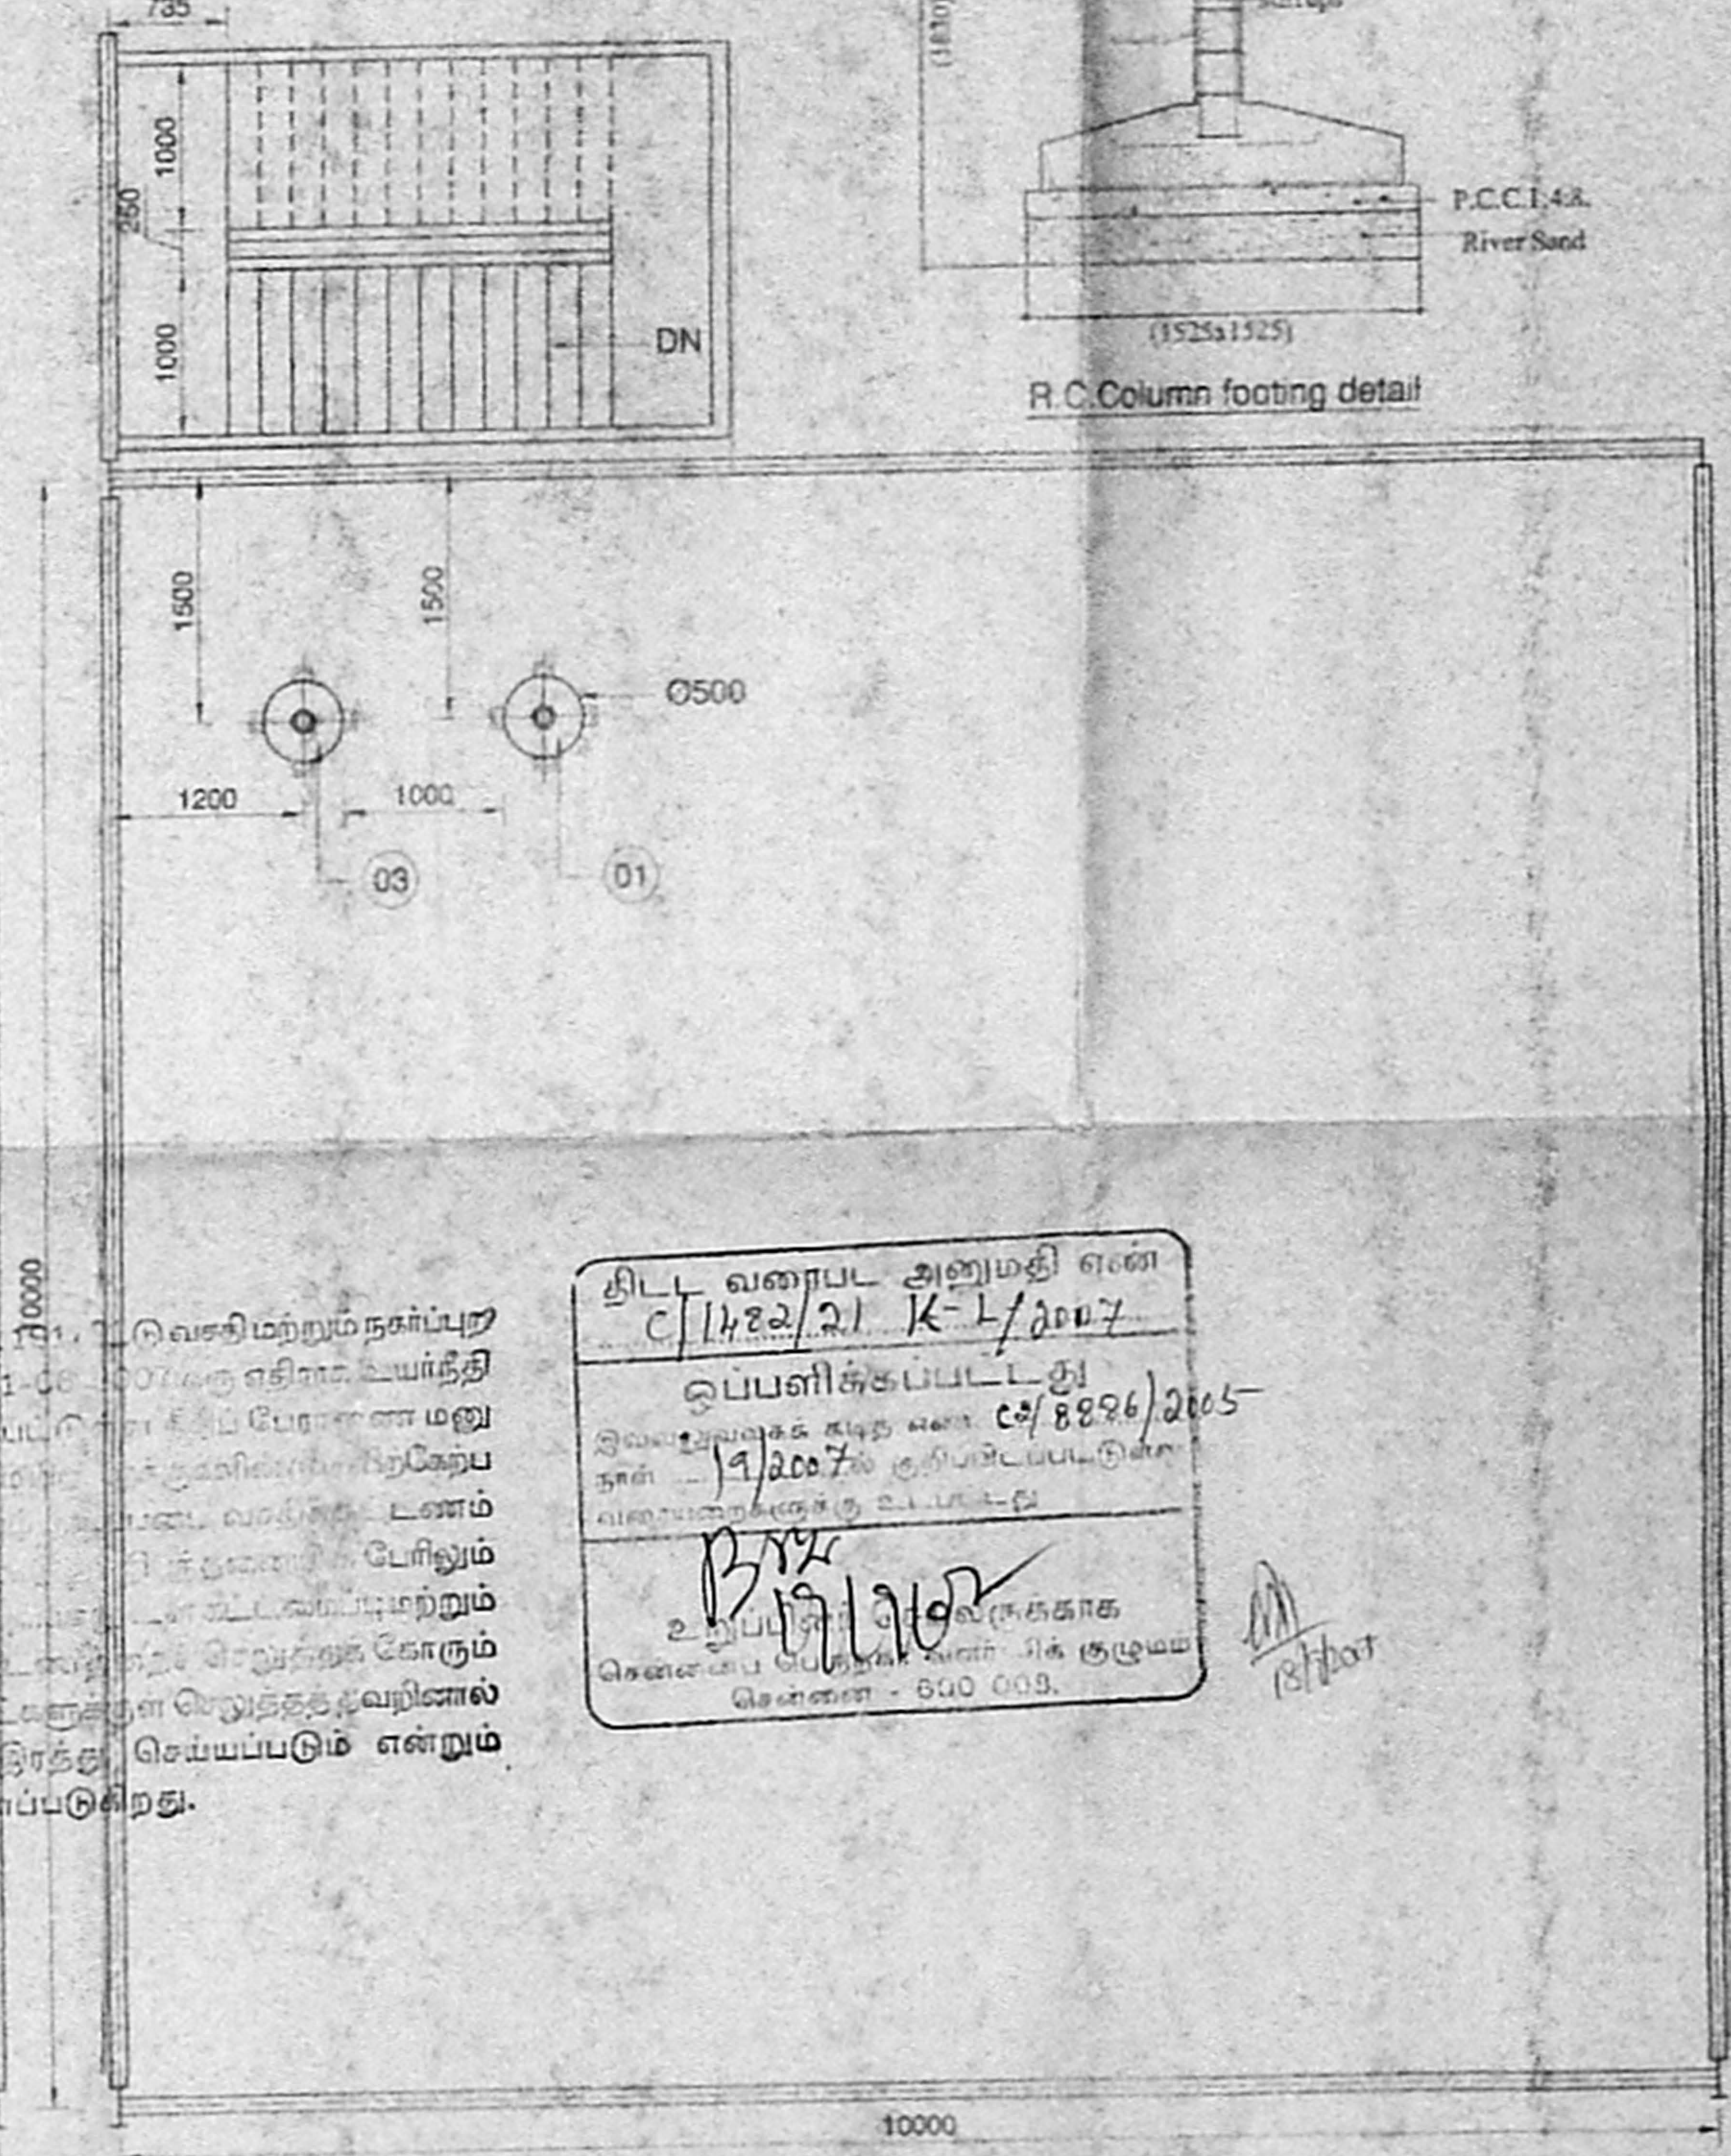


PLAN AT (+)9.000 M ABOVE LVL SECOND FLOOR

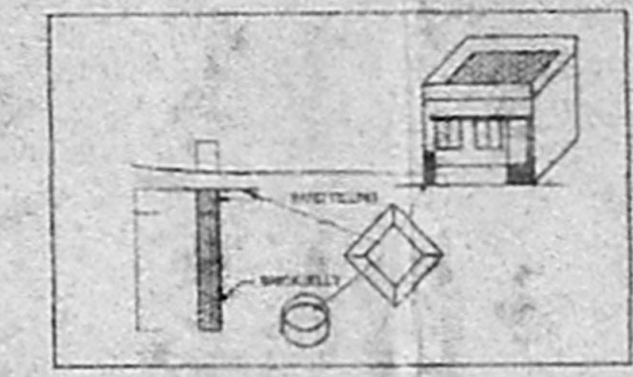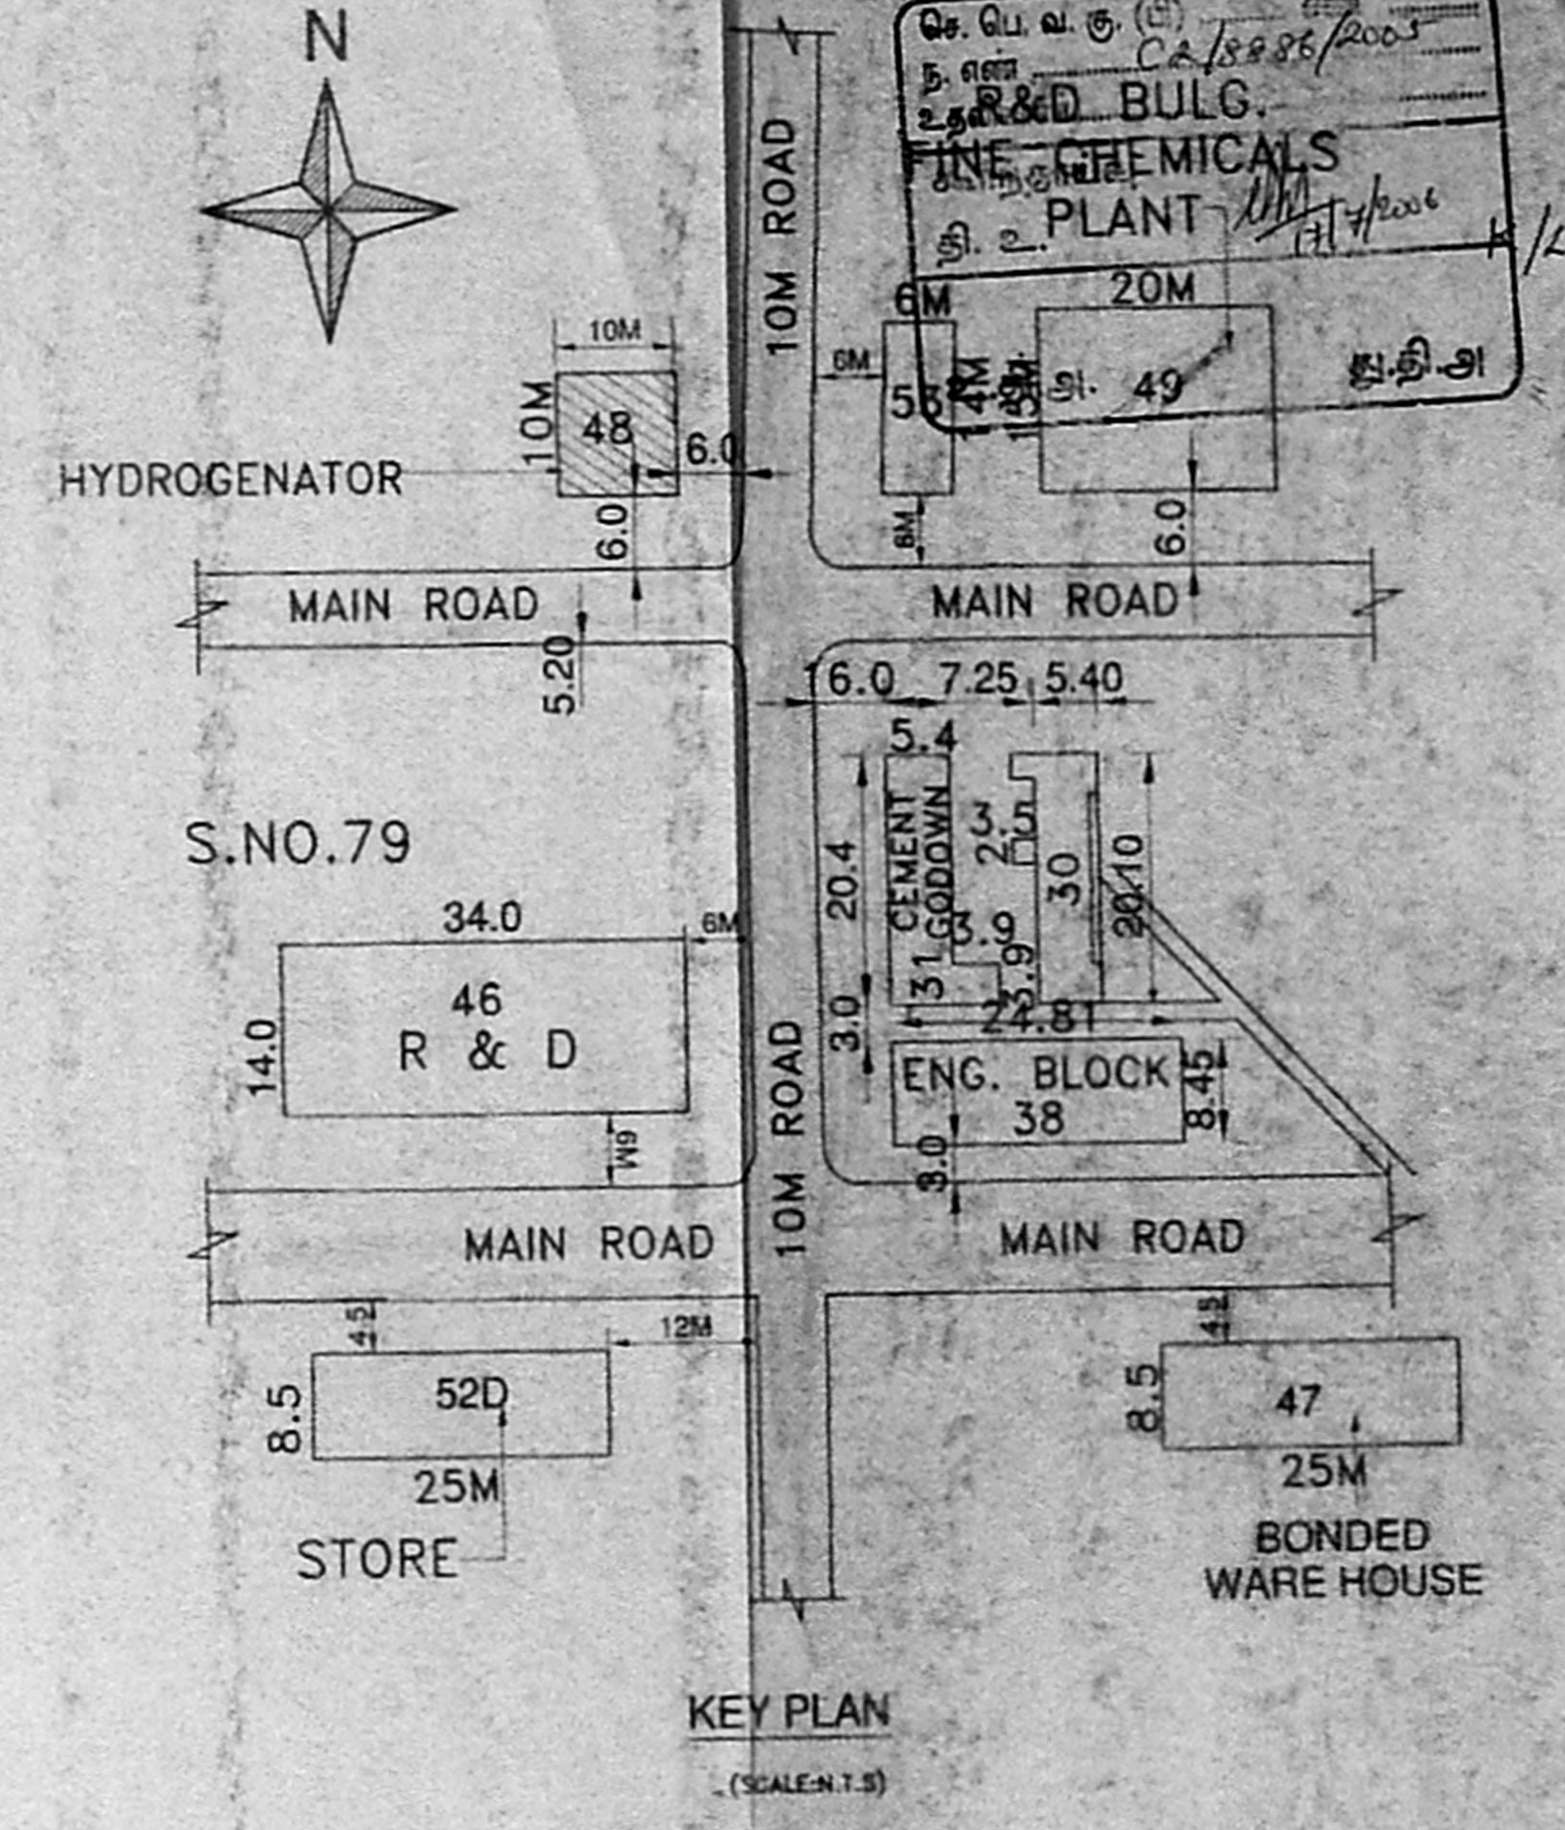

RAIN WATER FILTER PIT NOT TO SCALE

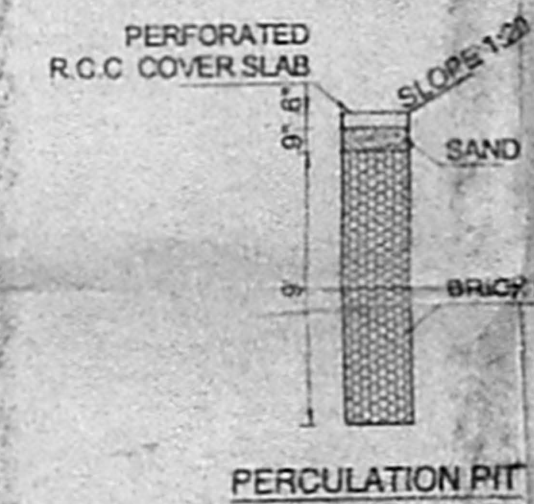

PERCOLATION PIT

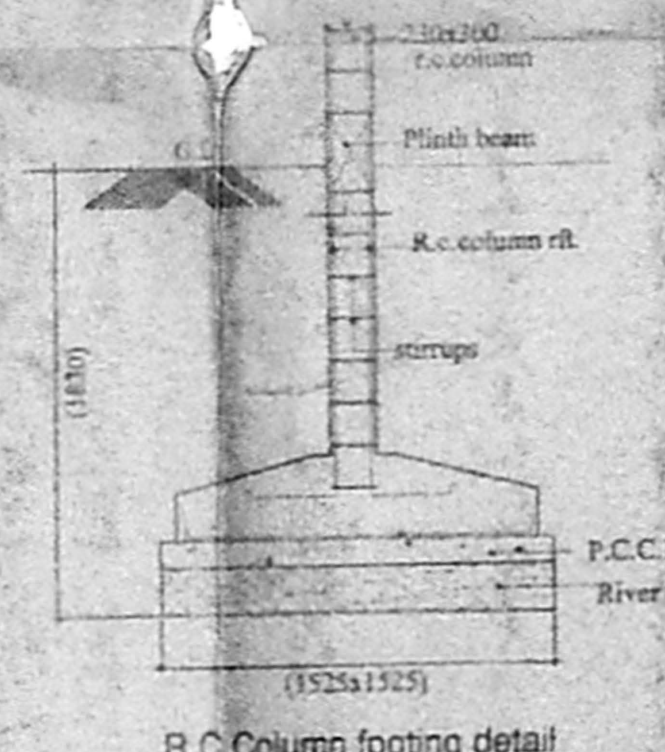

R.C. Column footing detail

COLOUR INDEX

PROPOSED	[Symbol]
ROAD	[Symbol]
BOUNDARY	[Symbol]

EQUIPMENT LIST FOR HYDROGENATION PLANT

SL. NO	PART NO	DESCRIPTION	CAPACITY LTS	H.P.
01	R 1501	HYDROGENATION VESSEL / ID 735 x 1600 H	380	8.0
02	V 1501	PREMIX TANK / ID 800x1300 H	200	2.0
03	F 1501	FILTER / ID 500	200	
04	T 1501	STORAGE TANK / ID 1958 x 2030 H	1000	
05	T 1502	DUMP TANK / ID 913x1850 H	600	
06	P 1501	FILTER PUMP		2.0
07	T 1503	STORAGE TANK / ID 1300 x 2200 H	3000	
08	R 1502	HYDROGENATION VESSEL / ID 1500 x 1800 H	2000	15
09	T 1504	SETTLING TANK / ID 1800 x 2300 H	4000	10
10	F 1502	FILTER / ID 500	200	
11	P 1502	FILTER PUMP		2.0
TOTAL			3740	

GROUND FLOOR	100.00 SQ. M
FIRST FLOOR	100.00 SQ. M
SECOND FLOOR	100.00 SQ. M
TOTAL	300.00 SQ. M

PLAN, ELEVATION & SECTION FOR CC/HYDROGENATOR - 88 x 66.3

CETEX PETROCHEMICALS LIMITED
CHINNA SERKADU (MANALI)

SCALE: 1:50 DATE: _____

SIGNATURE: _____ DRAWN BY: I. NIYAVAN B.E.

T. NIYAVAN BHARATI, B.E. CHARTERED ENGINEER CLASS 1, LICENSED SURVEYOR No. 69 CORPORATION OF CHENNAI 3-CROSS, 1st STREET, PERIVAL NAGAR, CHENNAI - 600 082. T. 98400 57515

OWNER G.P.A.

மேலும் தரவுகளை எண் 01-06 உள்ள கட்டிடம் கட்ட வேண்டும். 

திட்ட வரைபட அனுமதி எண் C/1422/21 K-1/2007

இயற்றியவர்: என். சி/8896/2005

14.2007ல் குறிப்பிடப்படும் வகையில் அனுமதி செய்யப்பட்டது.


சென்னை - 600 008.

(37 H.P.)

70.5x40.5
4/L

அலுவலகப் பிள


சென்னை - 600 082
02/8286/2005
14/11/2006

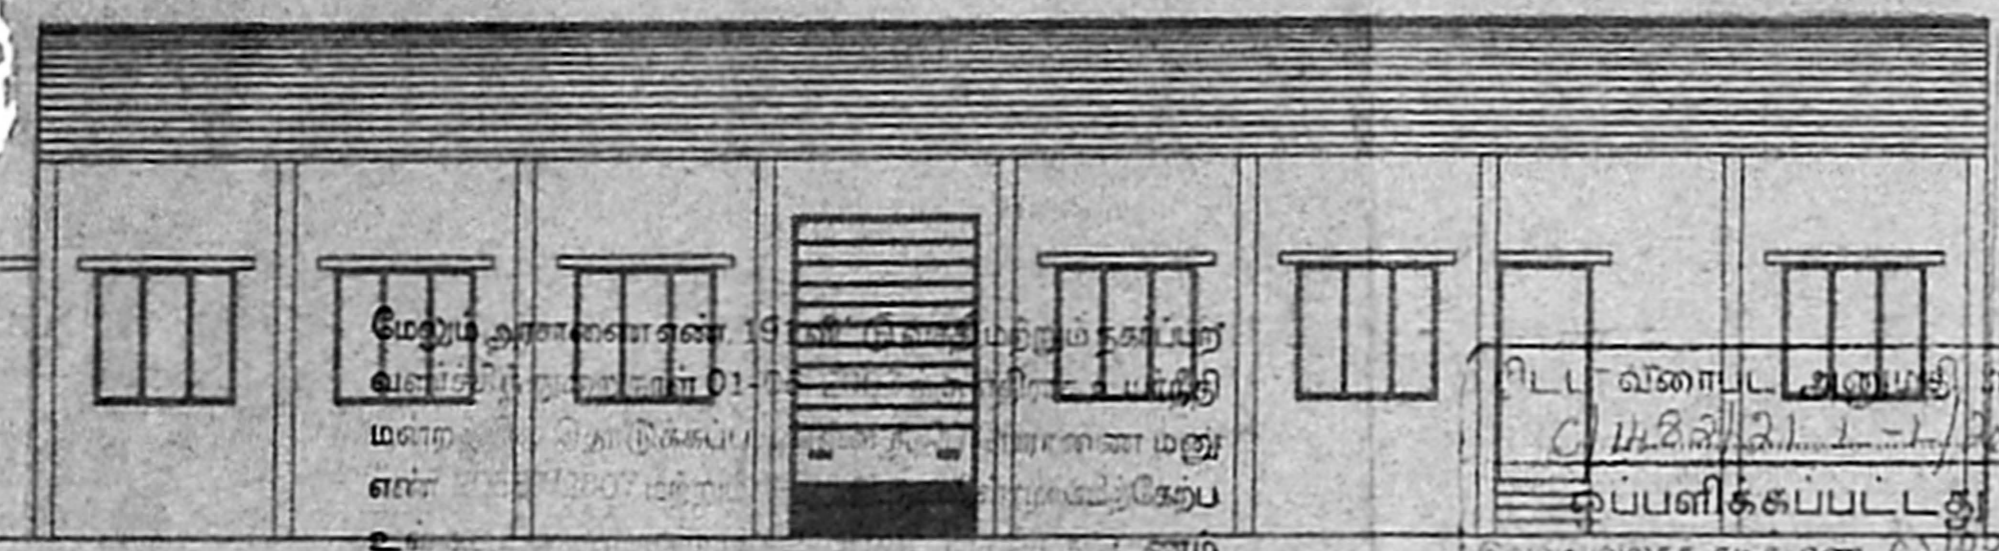

FRONT ELEVATION

மேலும் அளவளாவுகின்ற 19 மீட்டர் குறுகிய மற்றும் தகையர் வளர்ச்சி நிறுவனம் O.P. மன்றம் அமைக்கப்பட்டுள்ள இடத்தில் உள்ள மனுவர் எண் 12007 மீட்டர் வளர்ச்சி நிறுவனம் கட்டிடம் வடக்கு பக்கம் அமைக்கப்பட்டுள்ளது. அடிப்படை அமைப்புகள் மற்றும் கட்டிடம் கட்டிடக்கலை விதிகளுக்கு உட்பட்டும் இத்திட்ட அனுமதி இரத்து செய்யப்படும் என்றும் தெரிவித்துக் கொள்ளப்படுகிறது.

பி. லி. வசொலி. அனுமதி. 11551
02/8286/2005
உறுப்பினர் செயலாக்காக
சென்னை - 600 082

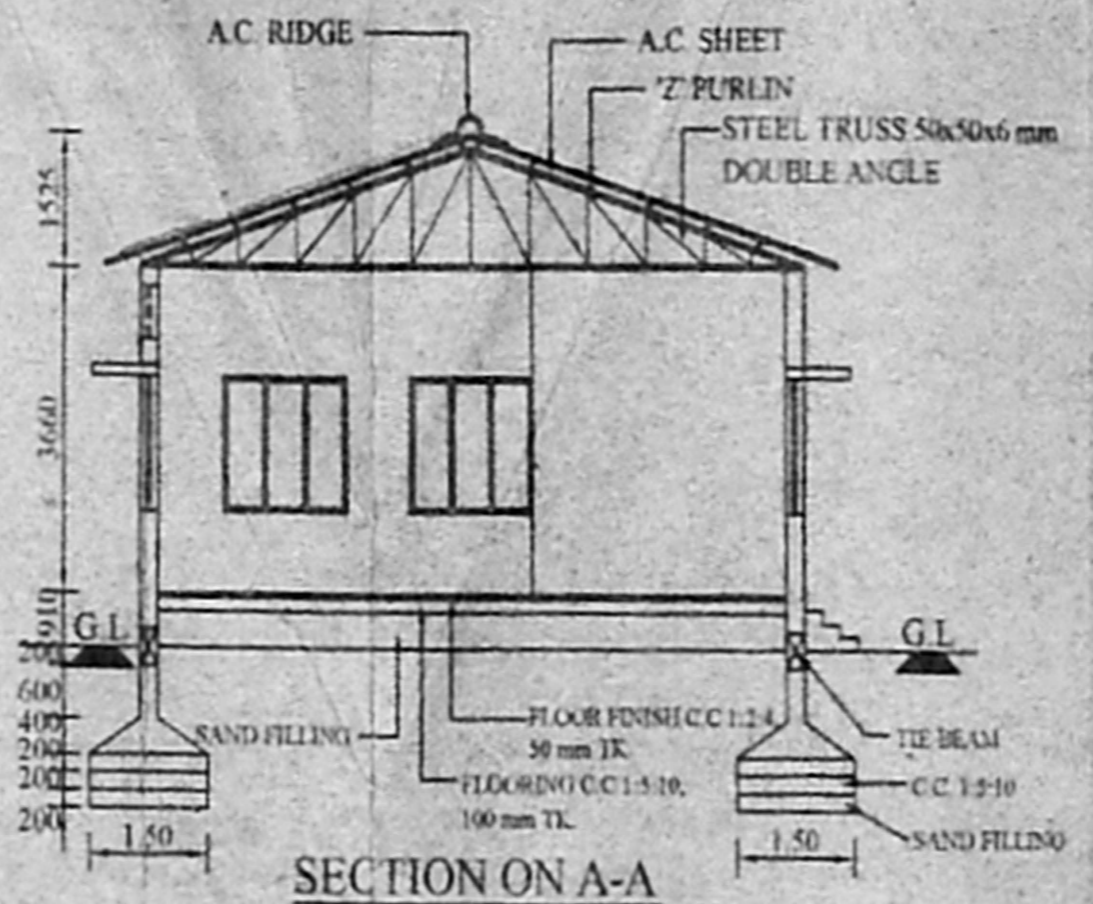

SECTION ON A-A



JOINERY SCHEDULE


MKD	DESCRIPTION	SIZE M & MM	SIZE FEET & INCHES
RS	STEEL ROLLING SHUTTER	2400 x 3000	8'-0" x 10'-0"
D	PANELLED DOOR	1200 x 2400	4'-0" x 8'-0"
W	STEEL WINDOW GLAZED	1800 x 1525	6'-0" x 5'-0"
V	STEEL VENTILATOR GLAZED	1800 x 610	6'-0" x 2'-0"

AREA STATEMENT 70.5 x 40.5


G.F	STORE - A	212.50SQ.M	2287.35SQ.FT.
G.F	STORE - B	212.50SQ.M	2287.35SQ.FT.
G.F	STORE - C	212.50SQ.M	2287.35SQ.FT.
G.F	STORE - D	212.50SQ.M	2287.35SQ.FT.
TOTAL		850.00SQ.M	9149.40SQ.FT.

PLAN, ELEVATION & SECTION FOR STORES - 4


- STORE - A
- STORE - B [TYPICAL - BLOCKS]
- STORE - C
- STORE - D

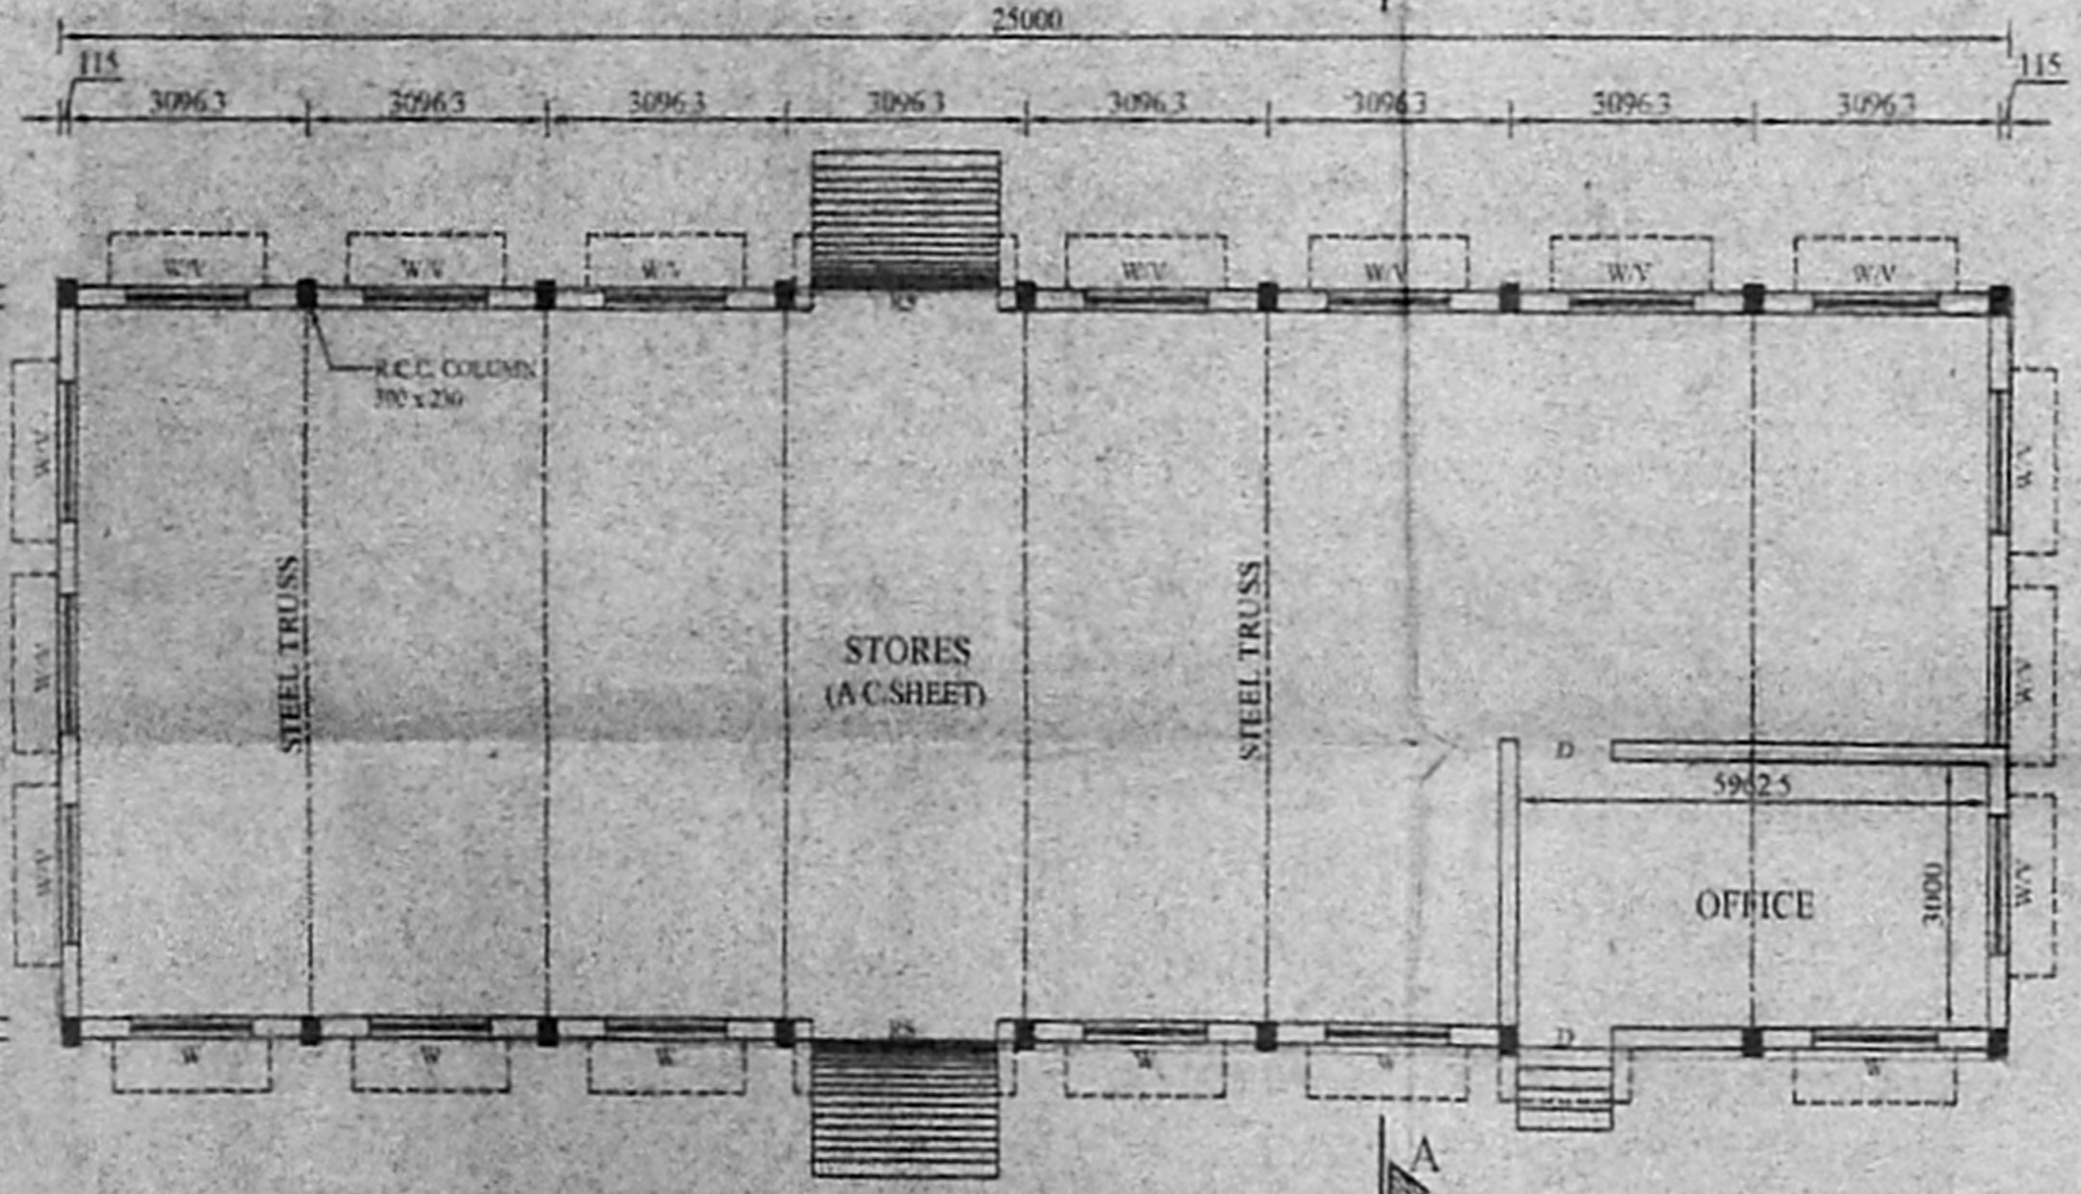


GROUND FLOOR PLAN

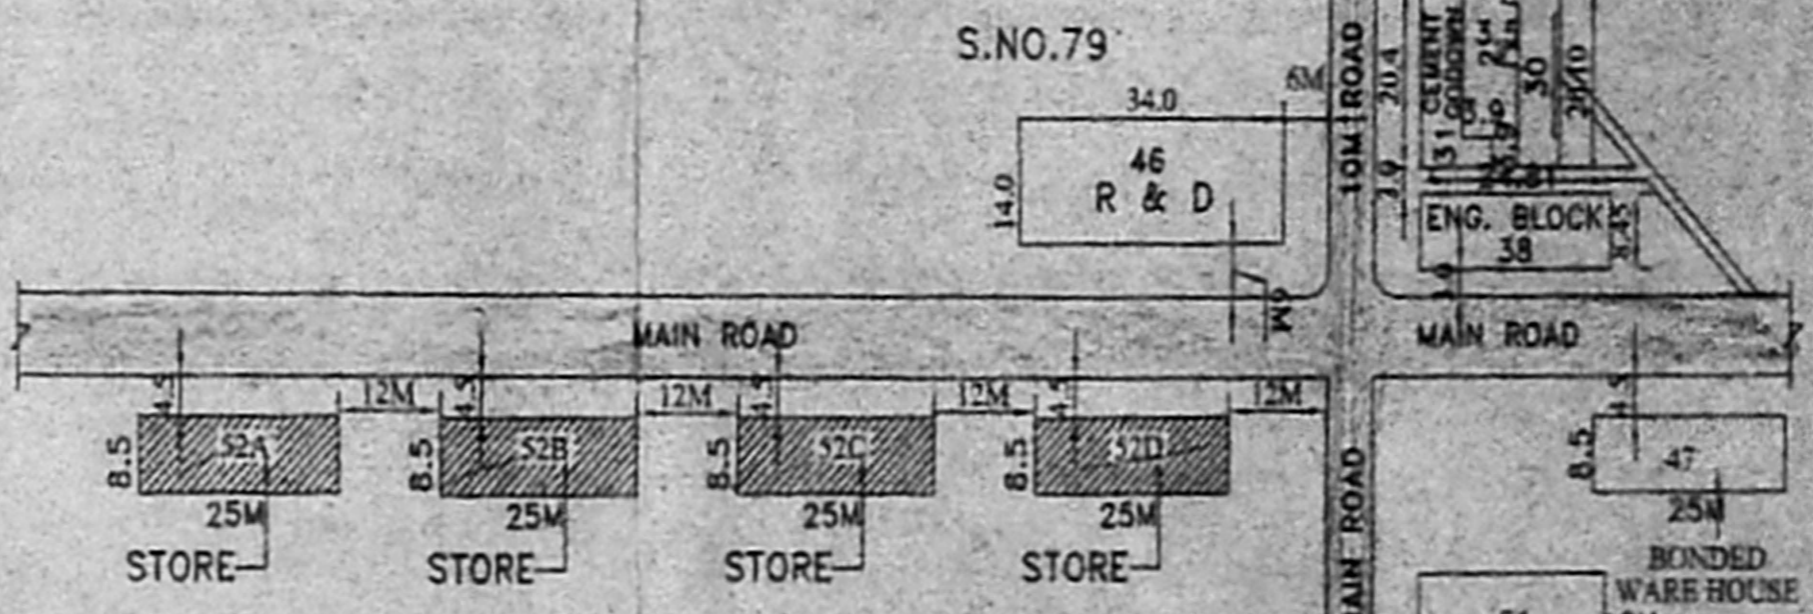

KEY PLAN (SCALE: N.T.S)

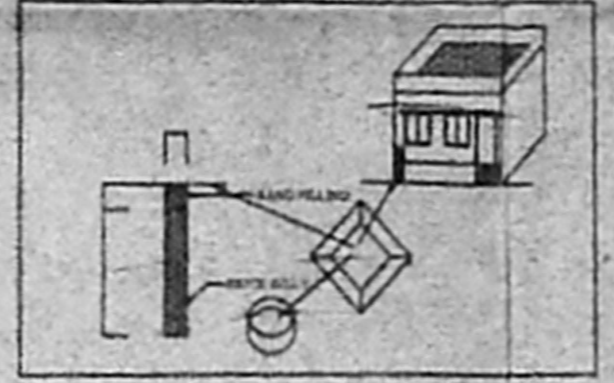

RAIN WATER FILTER PIT NOT TO SCALE

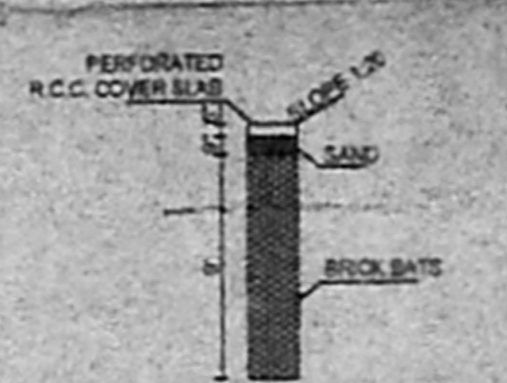

PERCOLATION PIT

CETEX PETROCHEMICALS LIMITED

CHINNA SEKKADU [MANALI]

PLAN, ELEVATION & SECTION FOR C/C STORES - 52

SCALE 1:1000 DATE
SIGNATURE: DRAWN BY: INIYAVAN B.E.

T.S. VIJAYAMOHAN, B.E.,
CHARTERED ENGINEER
CLASS I, LICENSED SURVEYOR No.69
CORPORATION OF CHENNAI
C-245, 1st STREET, PERIYAR NAGAR,
CHENNAI - 600 082. ☎ : 98400 57516
LICENSED SURVEYOR

For CETEX PETROCHEMICALS LTD.,
MANAGING DIRECTOR
OWNER/G.P.A

70.5 x 40.5