


FRONT ELEVATION

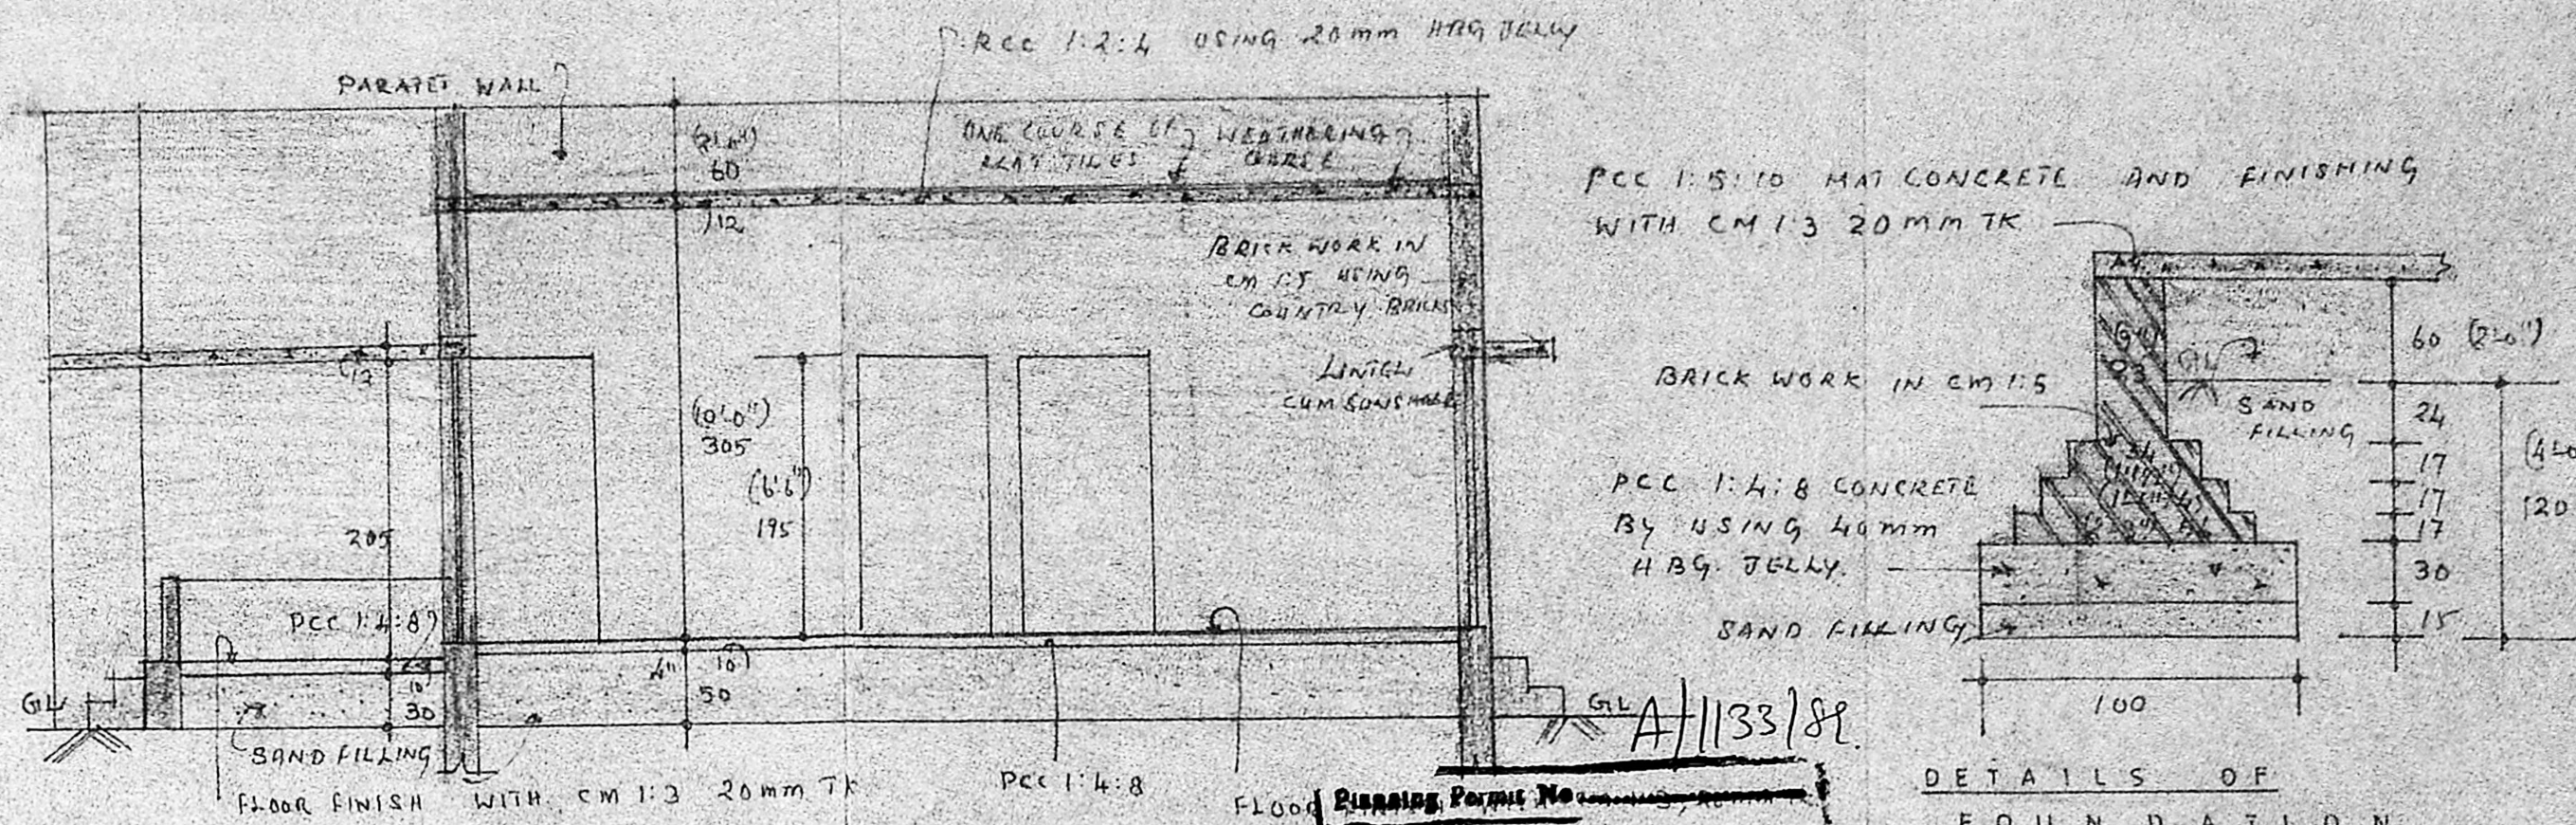


SECTION ON AA


DETAILS OF FOUNDATION (NOT TO SCALE)

APPROVED
 Subject to the conditions in this office letter.
 No. A/110057/89 9/11/89
 T. P. J. 10/11/89
 FOR MEMBER SECRETARY
 MADRAS METROPOLITAN DEVELOPMENT AUTHORITY


I revised Plan 4/11/89

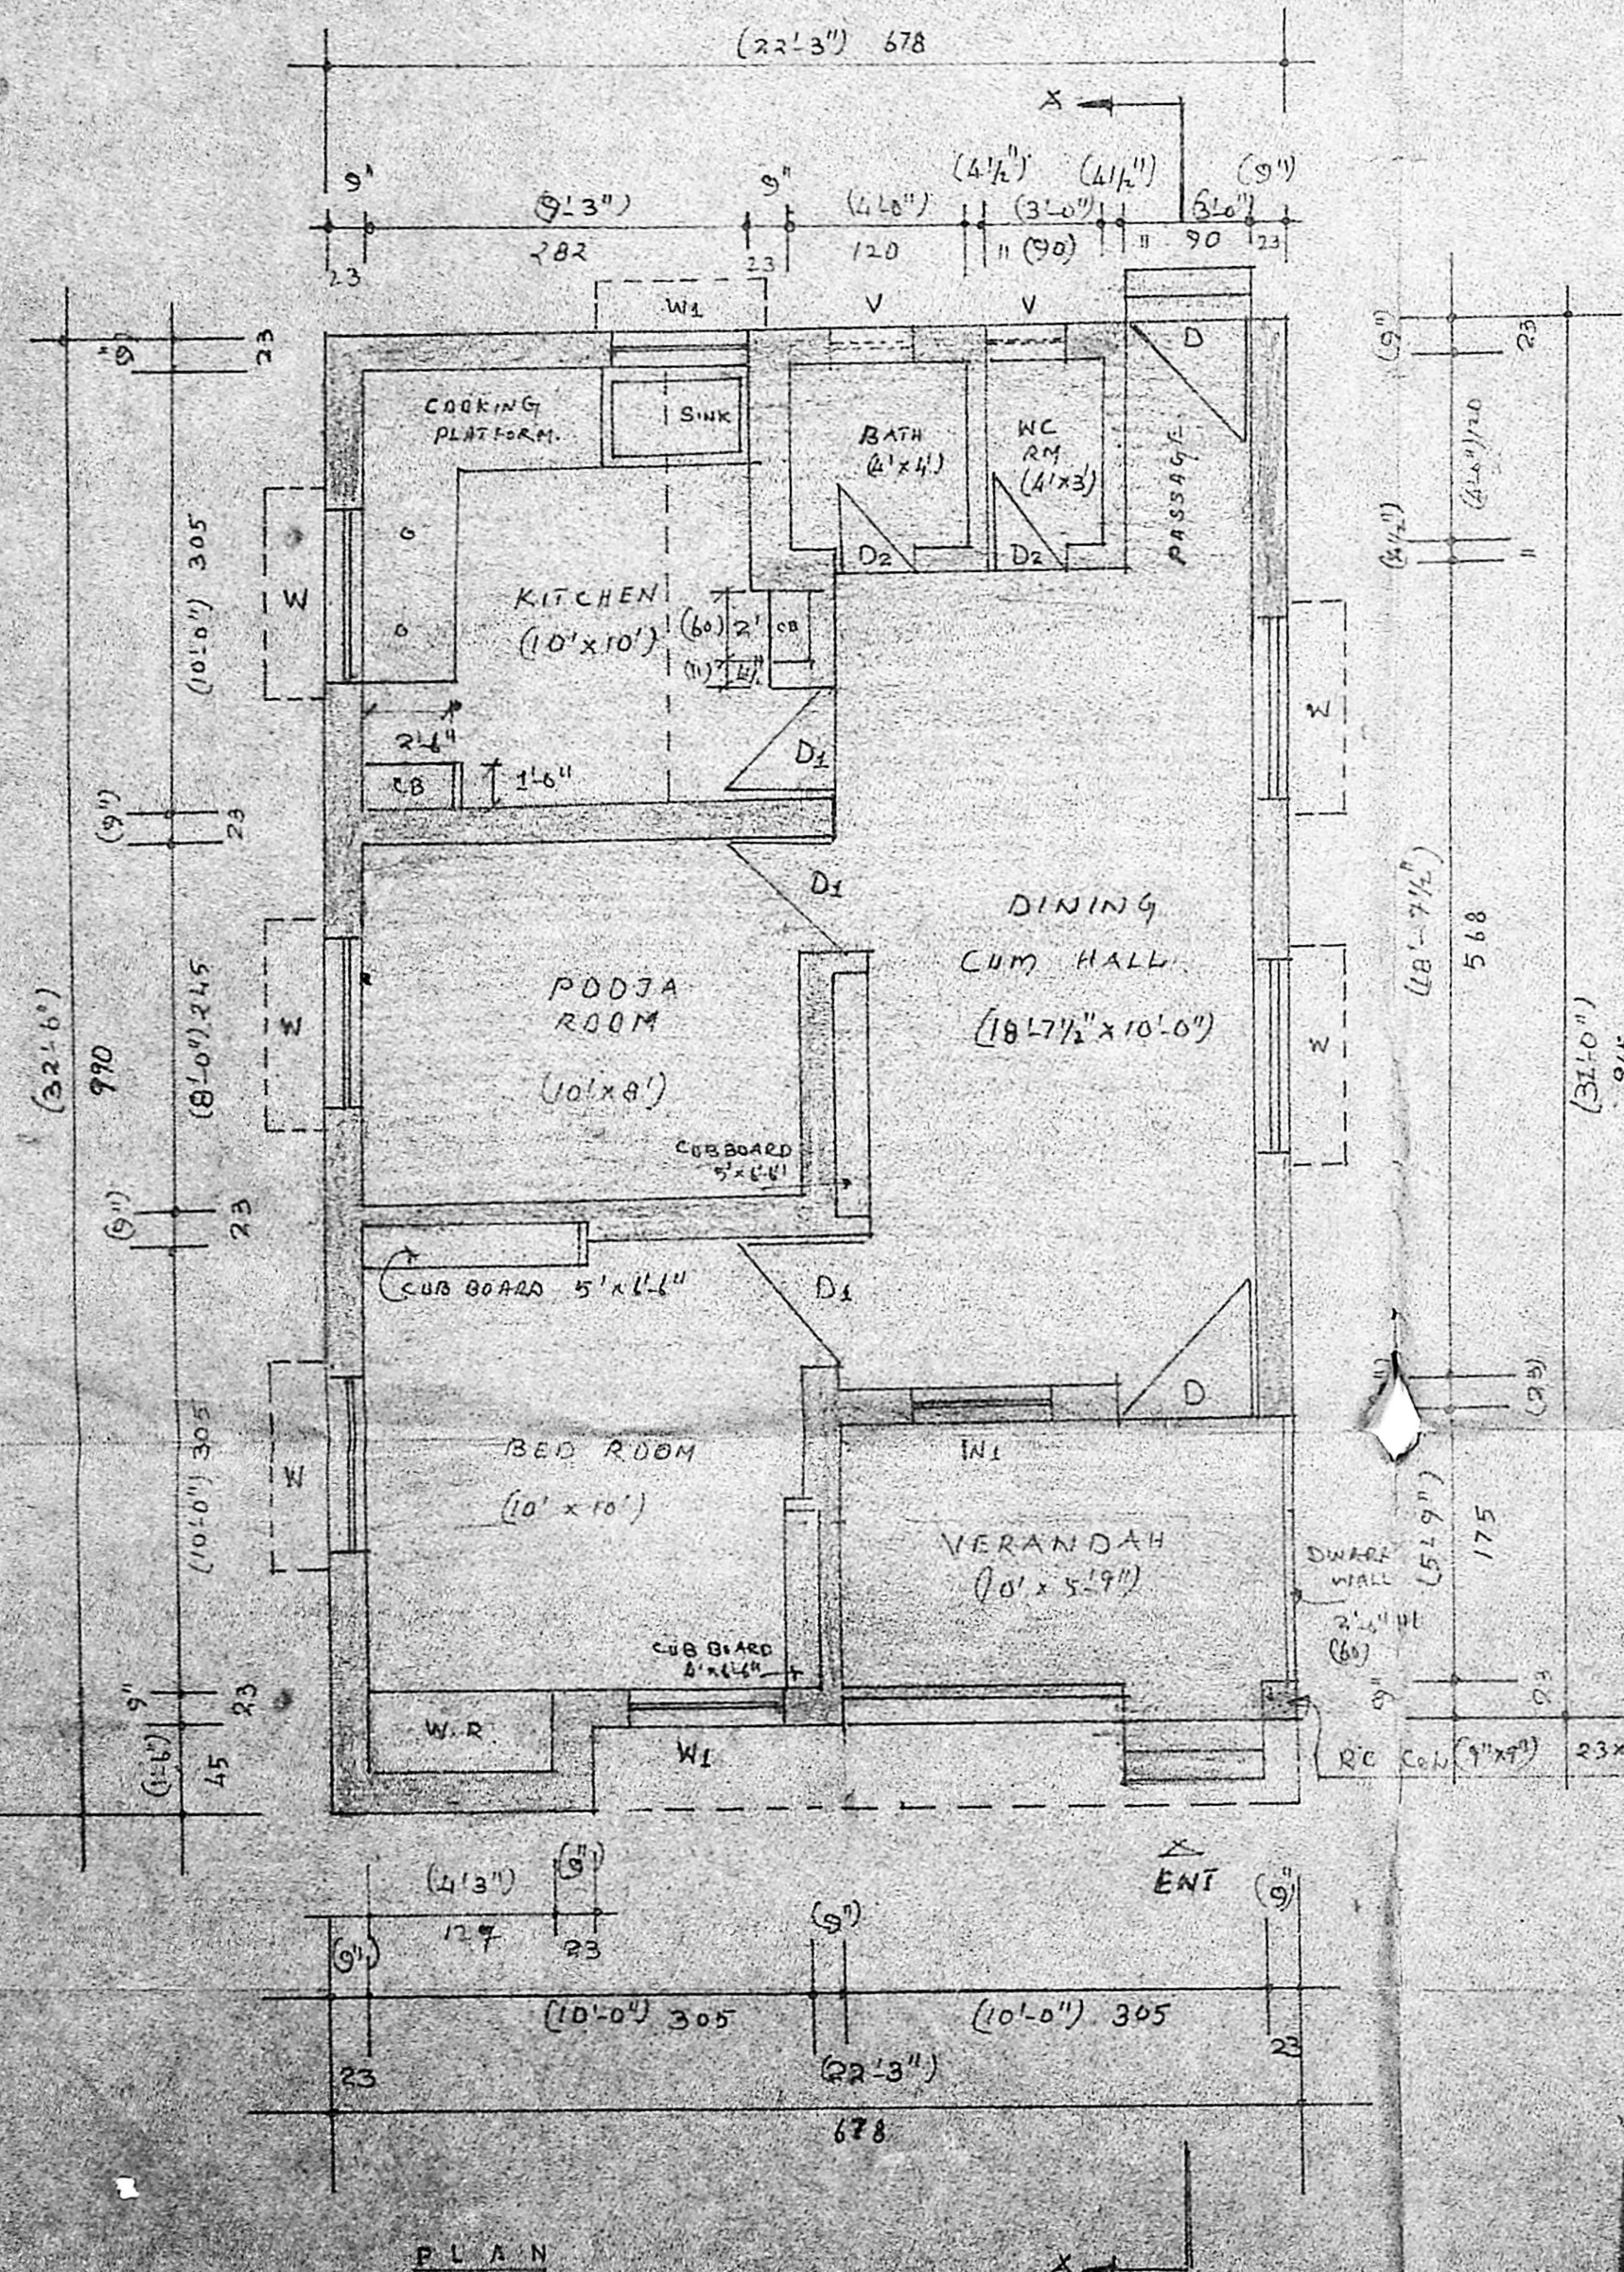


PLAN

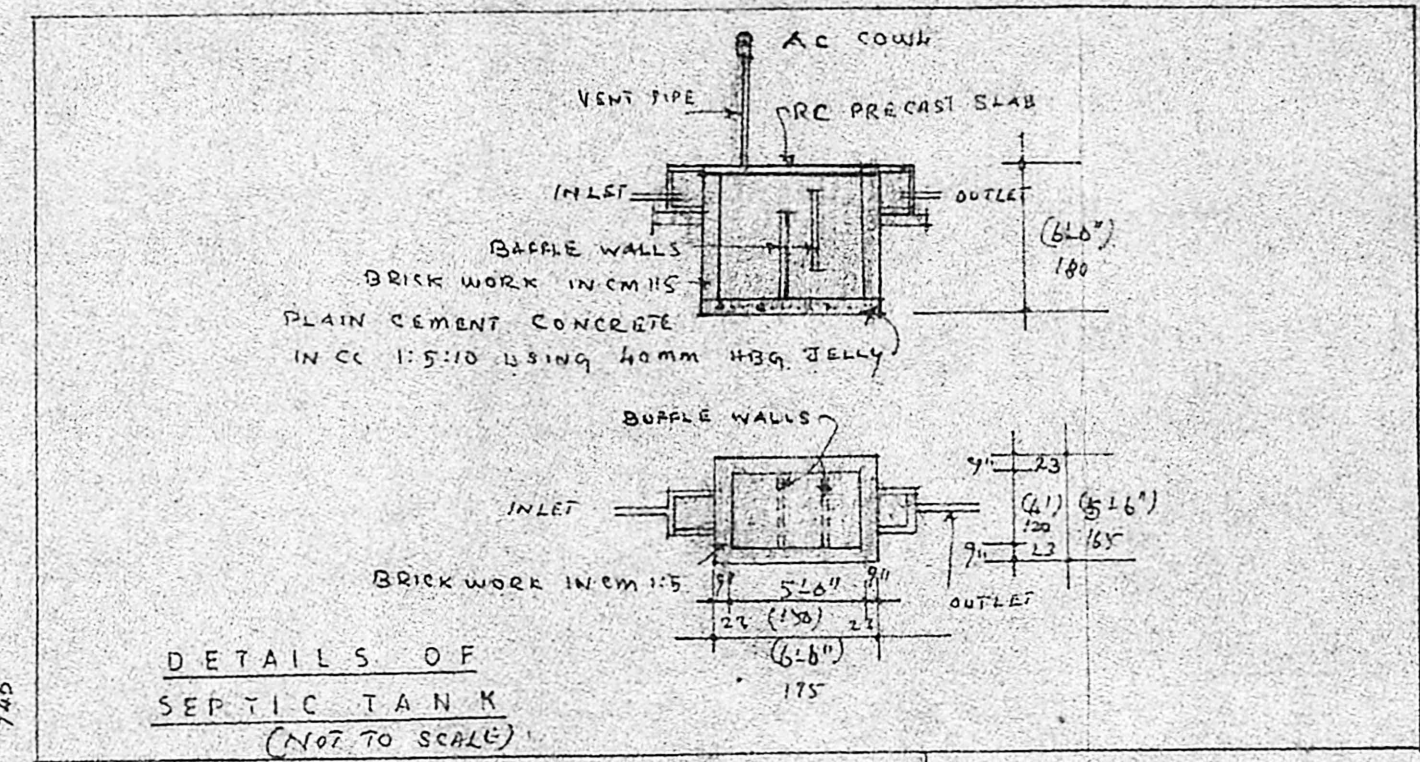


DETAILS OF SEPTIC TANK (NOT TO SCALE)

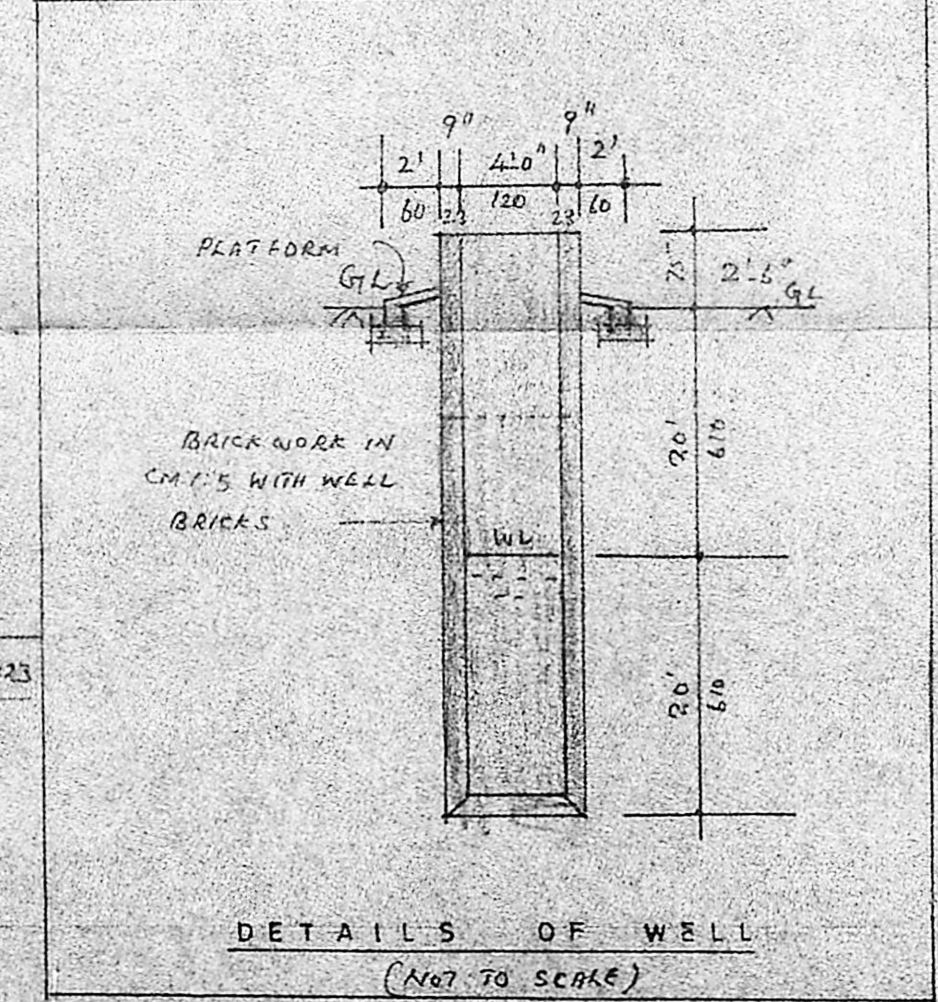

DETAILS OF WELL (NOT TO SCALE)

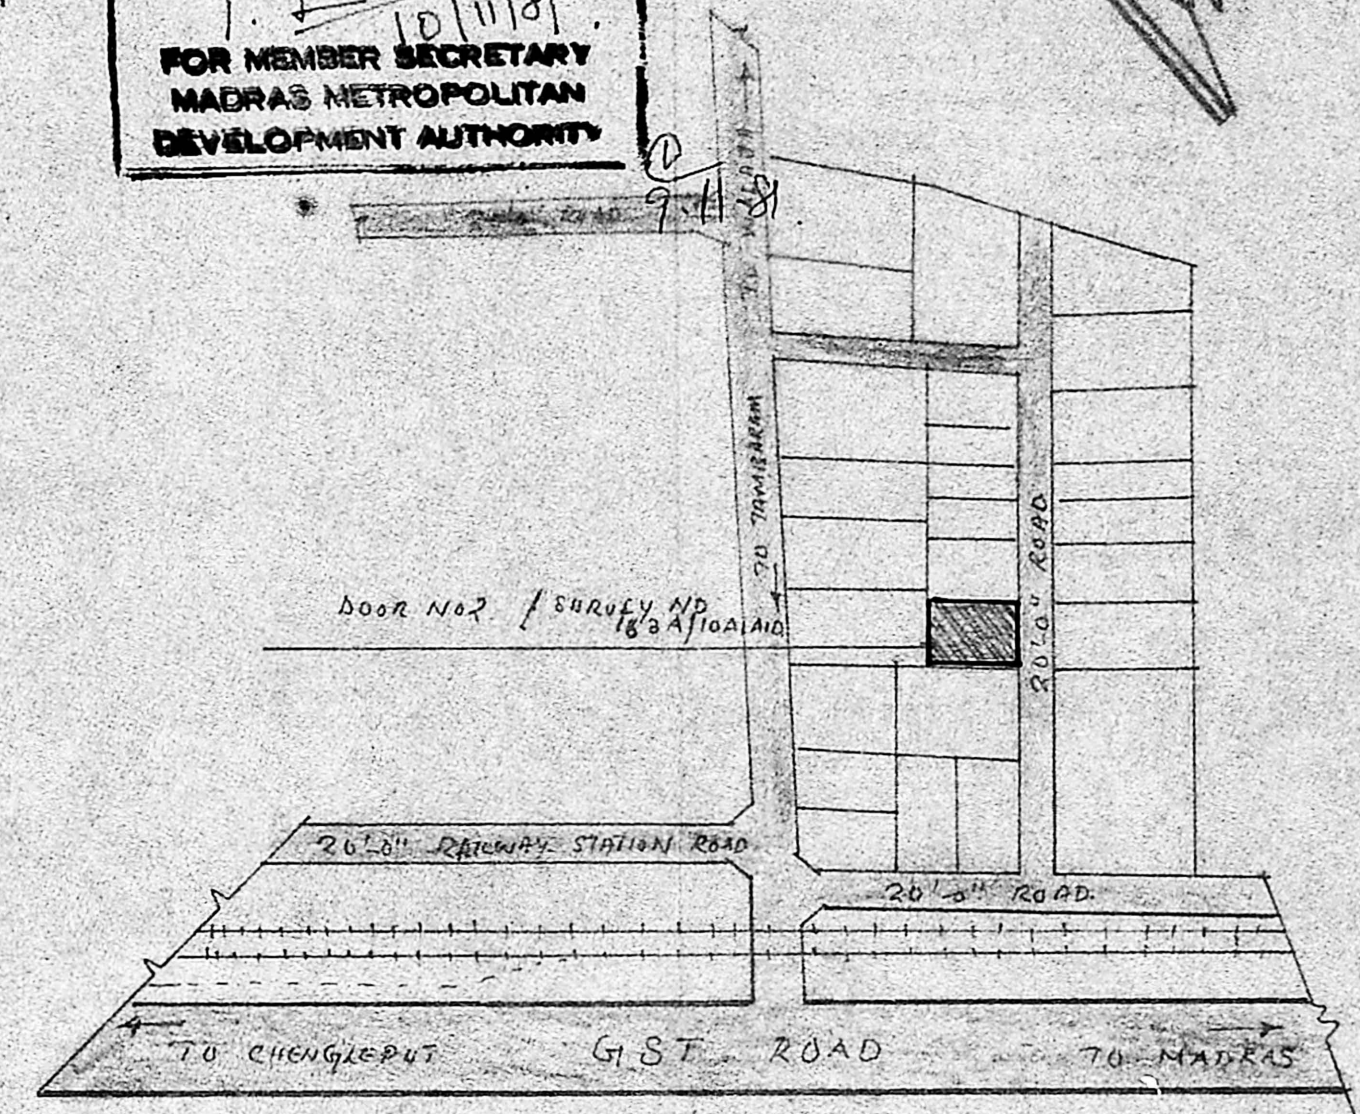

LAYOUT PLAN SCALE 1" = 32'0"

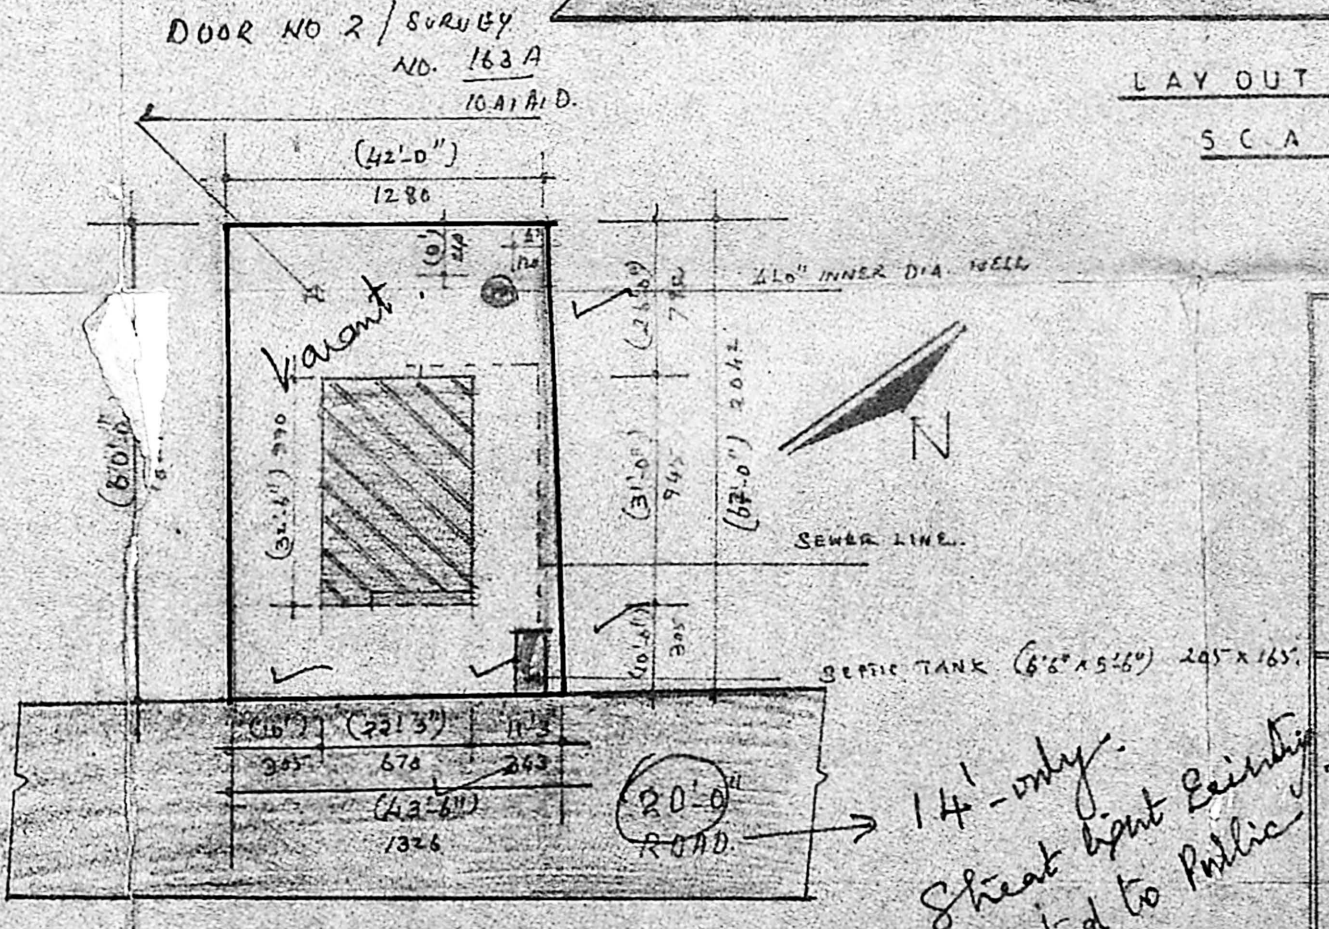

SITE PLAN SCALE 1 CM = 3 METRE

14' - only Street light existing connected to Public rd.


B. Ganesan
 SIGNATURE OF OWNER

NARASIMHAN
 CIVIL ENGINEER
 Licensed Surveyor No. 444 Class II
 CORPORATION OF MADRAS
 28, SARADA NAGAR, VIRUDHAKKAM,
 MADRAS - 600 092
 SIGNATURE OF LIC SURVEYOR

SCHEDULE OF JOINERY

SPECIFICATION	SIZES
D DOOR PANELLED	105 x 180 (3'-6" x 6'-0")
D1 DOOR PANELLED	90 x 195 (3'-0" x 6'-5")
D2 DOOR PANELLED	75 x 195 (2'-6" x 6'-5")
W WINDOW PANELLED AND BARRED	135 x 111 (4'-5" x 3'-8")
W - DO -	120 x 135 (4'-0" x 4'-5")
V VENTILATOR	20 x 80 (2'-0" x 2'-0")

COLOUR INDEX

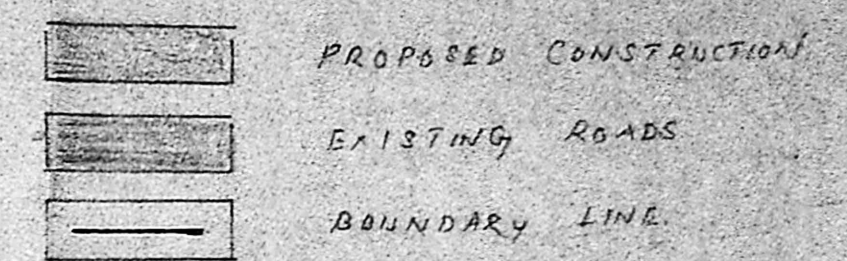

SPECIFICATION

FOUNDATION IN PLAIN CEMENT CONC. 1:4:8 USING 40 MM HBG STONE JELLY.
 FLOOR FINISHING WITH CEMENT CONC. 1:3, 20MM TK.
 BRICK WORK IN CEMENT MORTAR 1:5 USING COUNTRY BRICKS AND PLASTERING ALL WALLS IN CM 1:5 12MM TK.
 SHADING IN RCC 1:2:4 3" TK OR 75MM TK.
 LINTEL IN RCC 1:2:4, 4" TK OR 10CM TK.
 ROOF SLAB IN RCC 1:2:4 5" TK OR 12CM TK.
 WEATHERING COURSE WITH LIME AND RR. TELY CON. ONE COURSE OF SLAT TILES OVER WEATHERING COURSE AND FINISHING AND POINTING IN CM 1:3.

NOTE: ALL MEASUREMENTS ARE IN CM AND IN FOOT.

AREA STATEMENT

AREA OF LAND 2618 SQ. FT. 243.22 M²
 PLINTH AREA OF PROPOSED BUILDING IN G. FLOOR 698 SQ. FT. 64.85 M²

SCALE 1:50

PLAN SHOWING THE DWELLING HOUSE AT PLOT/ DOOR NO 2, SURVEY NO 163A, OF Mr. B. GANESAN 10A1A1D, AT SINGARA GARDEN, VANDALUR MADRAS 48