



PLAN SHOWING THE PROPOSED CONSTRUCTION OF RESIDENTIAL BUILDING IN S.No 282/2, PLOT. 5
 NO: 58. THIRUMULLAIYOYAL VILLAGE, AVADI TOWNSHIP LIMIT SCALE:100


OWNER: M/s. SHAKUNTHALA
 N/O THIRD M. RADHAKRISHNAN

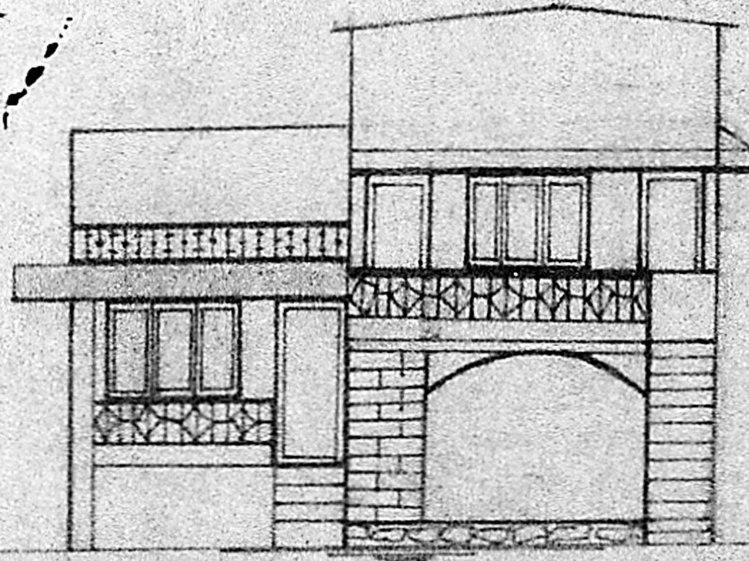


FRONT ELEVATION

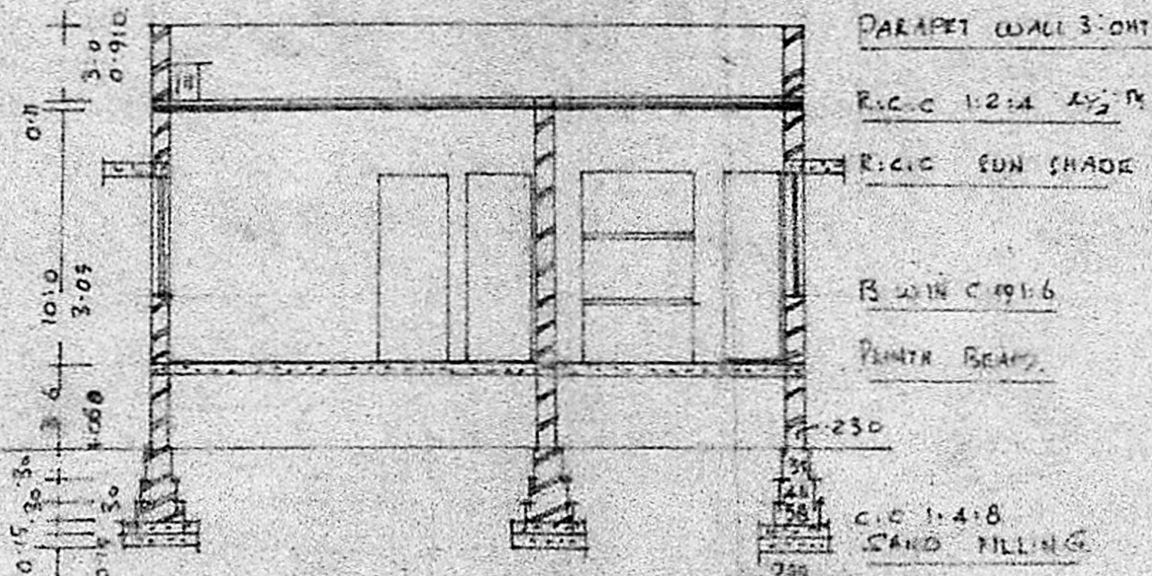


SECTION ON AB

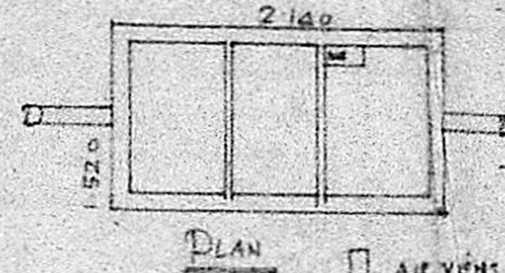


PLAN

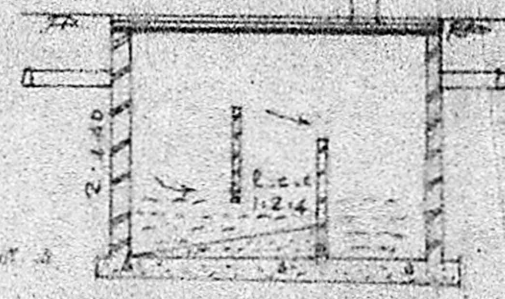

SECTION OF CD

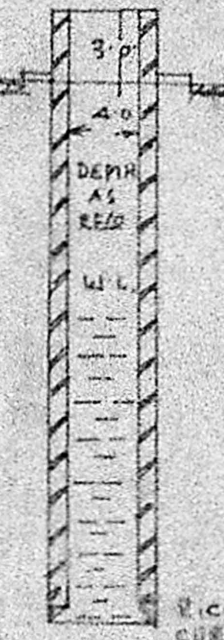


SECTION OF EF

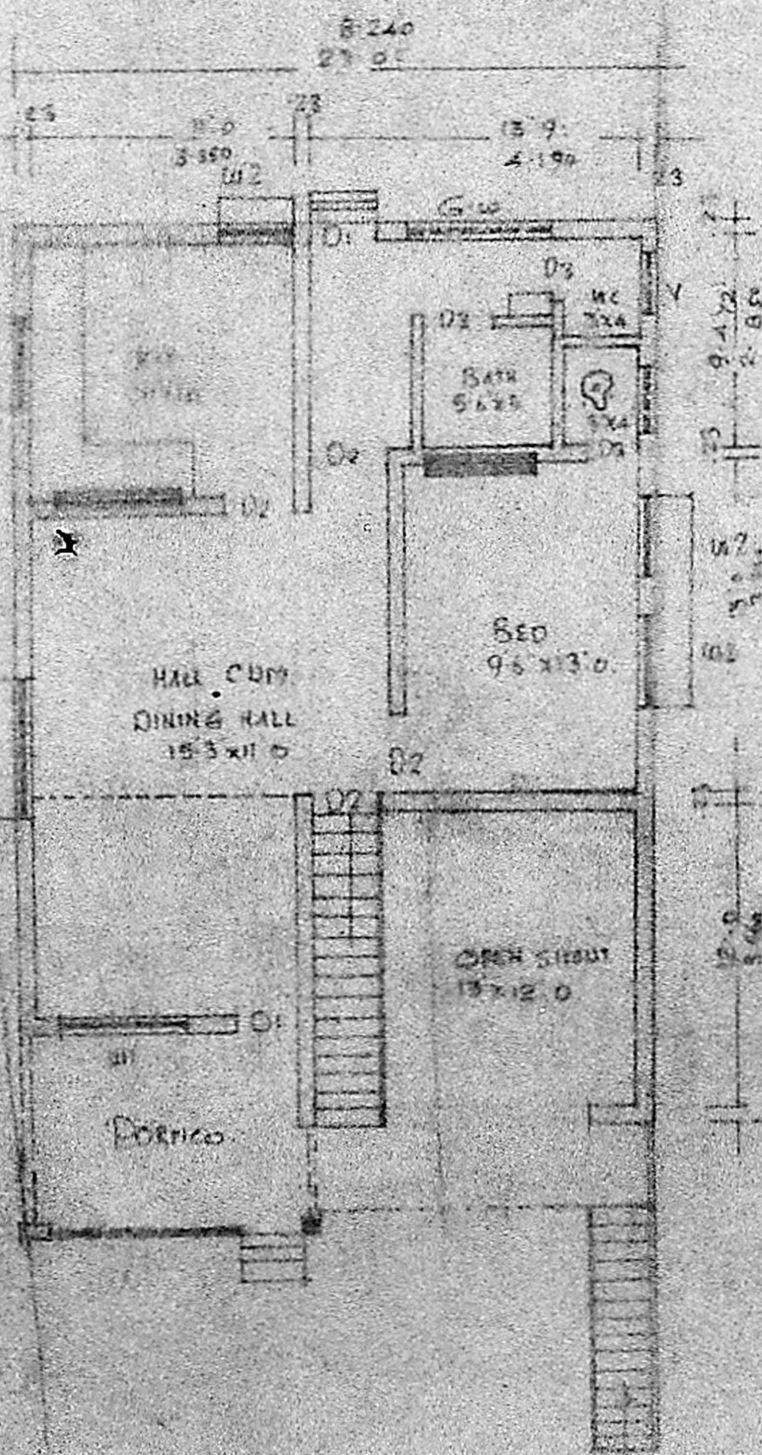

PLAN OF GROUND FLOOR

Planning Permit No. A/10367/89
APPROVED
 Subject to the conditions in
 this office letter
 No. A/10367/89/23/08/88
 T. P. [Signature]
 23/8/89.
 FOR MEMBER SECRETARY
 MADRAS METROPOLITAN
 DEVELOPMENT AUTHORITY

22/08/88

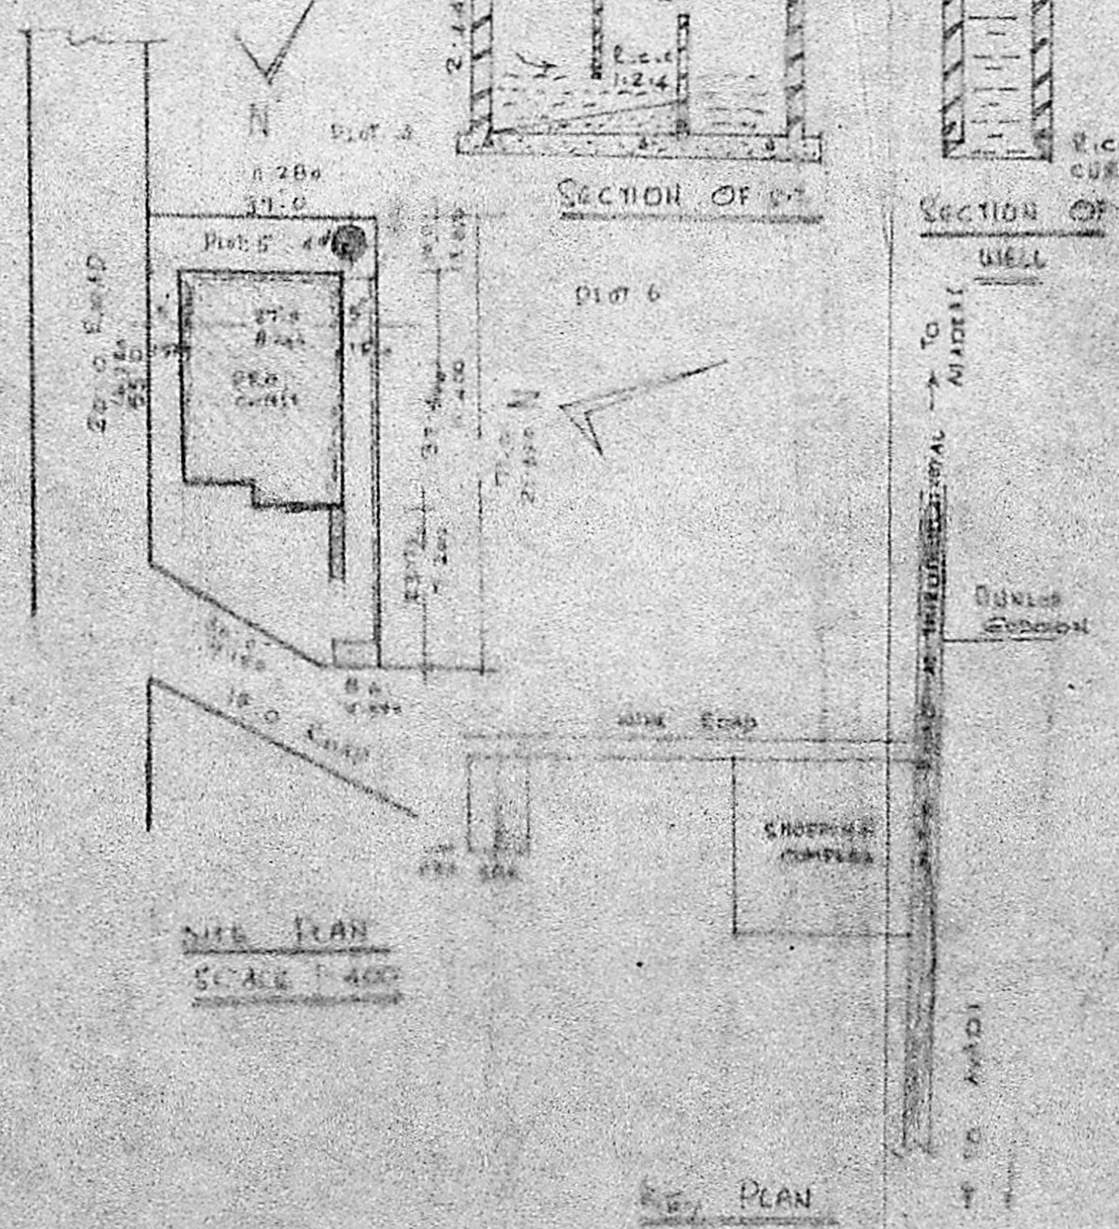

SITE PLAN
 SCALE: 1:400

PLAN
 NET TO SCALE

Shakunthala
 OWNER

LICENCED SURVEYOR

5

MMVA/PP NO. A/10367/89
 C.No. A/10367/89
 ASSL. STRUCTURE BRICK WORKING
 R.C. Scrutiny R.C.C. 1:2:4 1/2" WITH
PART I BRICK WORKING COURSE
PART II ASB TOP
 FLOORING 1:4:8 100mm
 OVER HARD CORE
 PLASTER 1:3:6
 12mm G.L. FOR
 WALLS. **D.P.**
 JOINERIES FIRST CLASS HARD WOOD

SCHEDULE OF JOINERIES.

DOOR	C.W. PANELLED	D1: 1000 x 2000
DOOR		D2: 900 x 2000
DOOR		D3: 750 x 2000
WINDOW		W1: 1500 x 1370
WINDOW		W2: 900 x 1370
VENTILATOR		V1: 900 x 600

AREA STATEMENT:
 AREA OF SITE: 2385 SQ FT OR 221 SQ M
 AREA OF CONST. G.F.: 999 SQ FT OR 93 SQ M
 COVERAGE: 42% F.S.I. 0.500

LEGEND:
 BOUNDARY SHOWN
 PRO. CONST. SHOULD BE

[Signature]
K. PERIASAMY D. C. R. E.
 LICENSED SURVEYOR
 CONSULTING ENGINEER
 AVADI TOWNSHIP
 MADRAS-600054