




PLAN SHOWING THE PROPOSED CONSTRUCTION OF R.C.C TERRACED ROOF RESIDENTIAL BUILDING IN PLOT NO: 3, S. No 263/1, DHASARPURAM 1ST CROSS STREET, TIRUNINRAVUR VILLAGE & TOWN PANCHAYAT LIMIT, SRIPERUMBUDUR TALUK, CHINGLEPUT DISTRICT.

OWNER: SRIMATHI: CRYSTAL GLORY JOY

SCALE 1:100

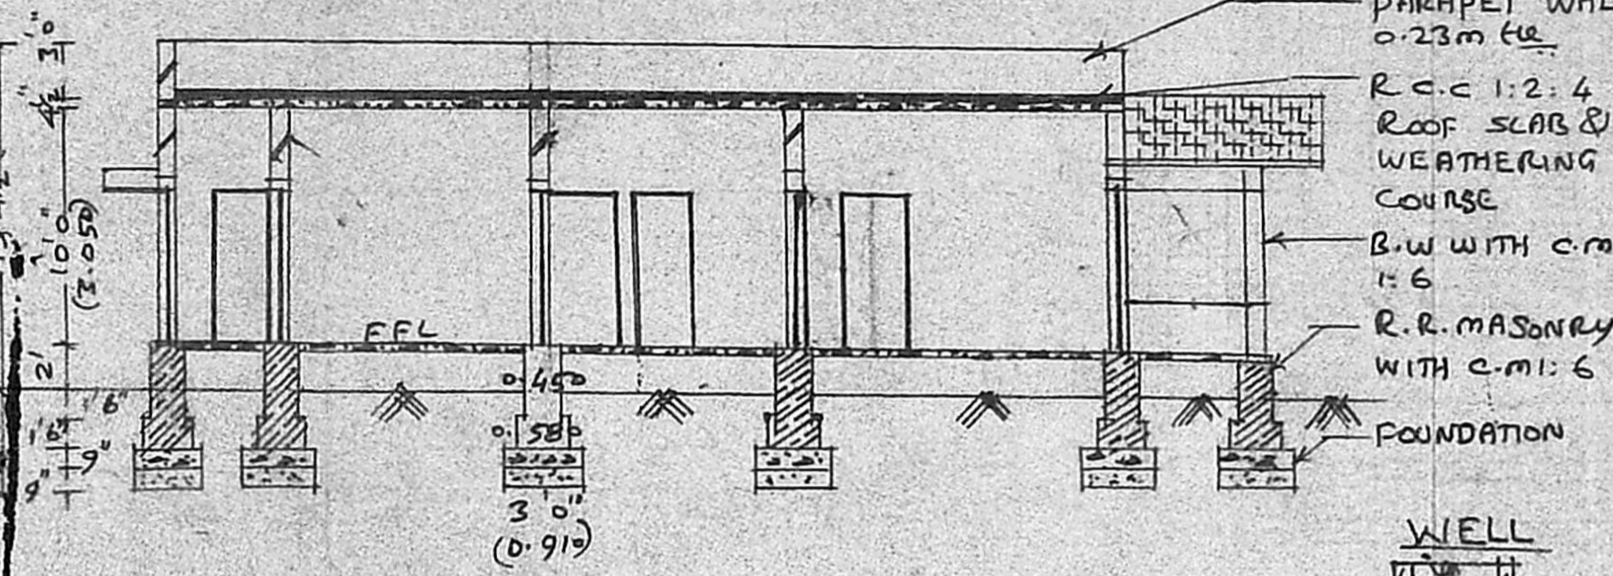


SECTION ON 22

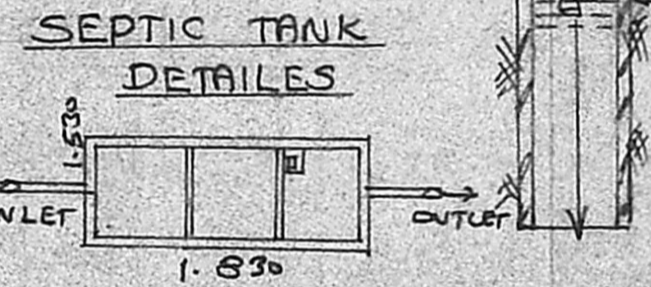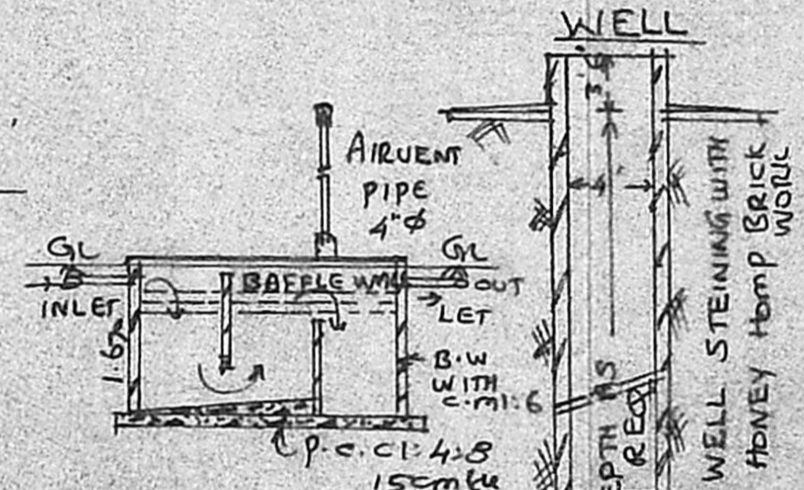


SITE PLAN


SCALE 1:300

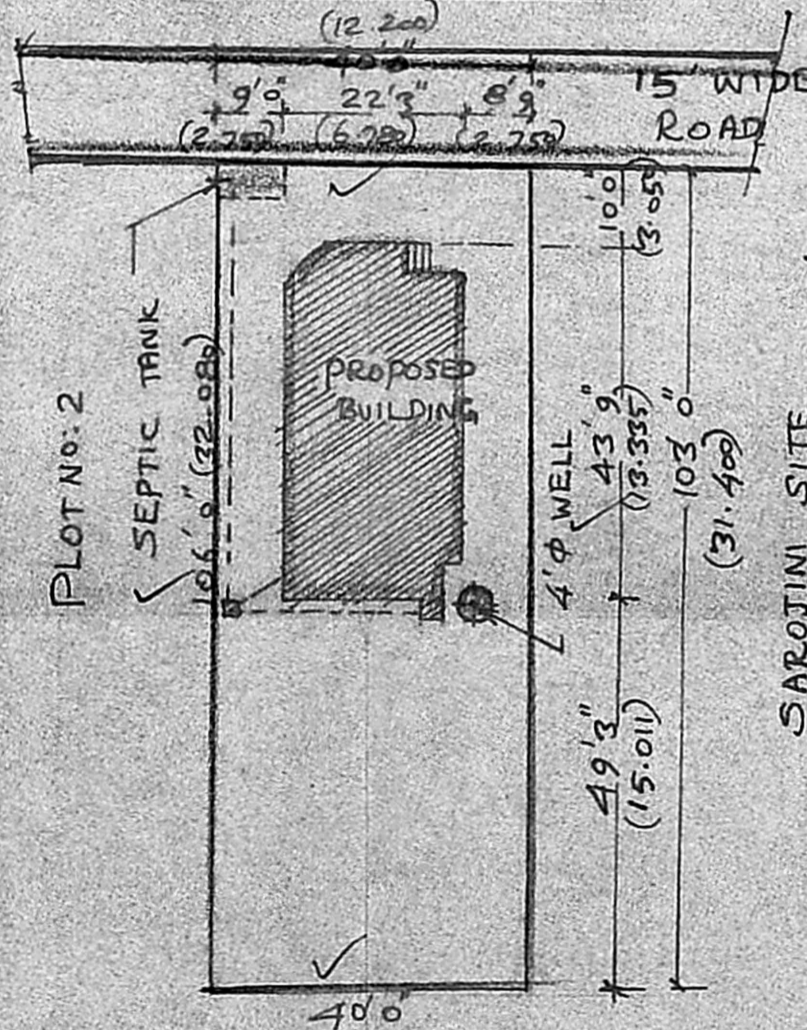

R. JESUDASS SITE

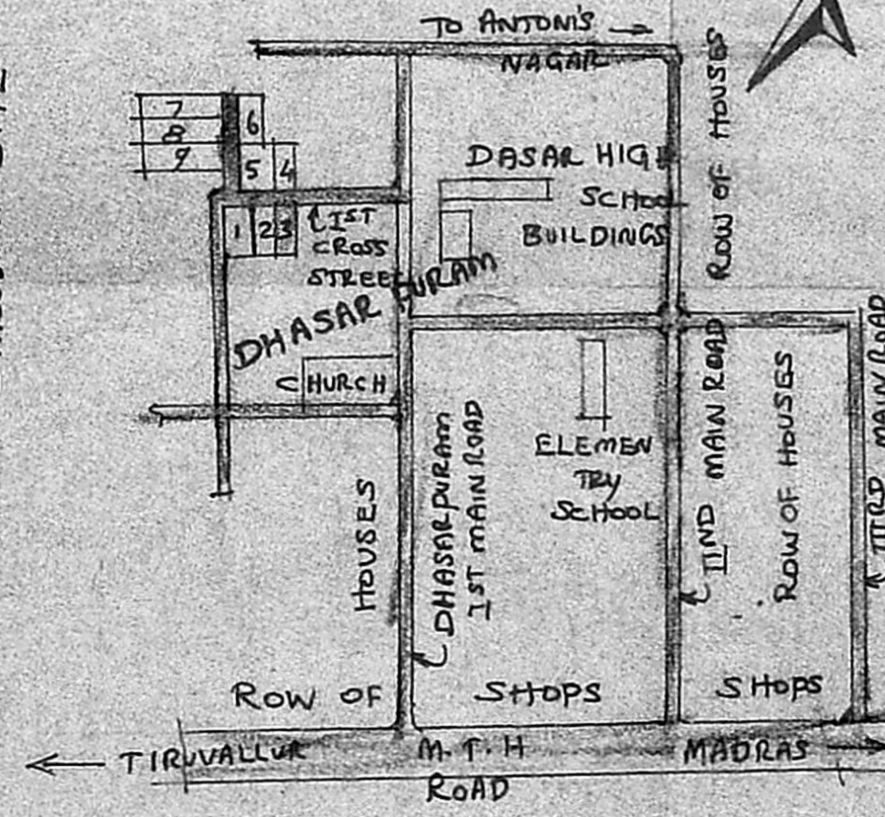

KEY PLAN (NOT TO SCALE)

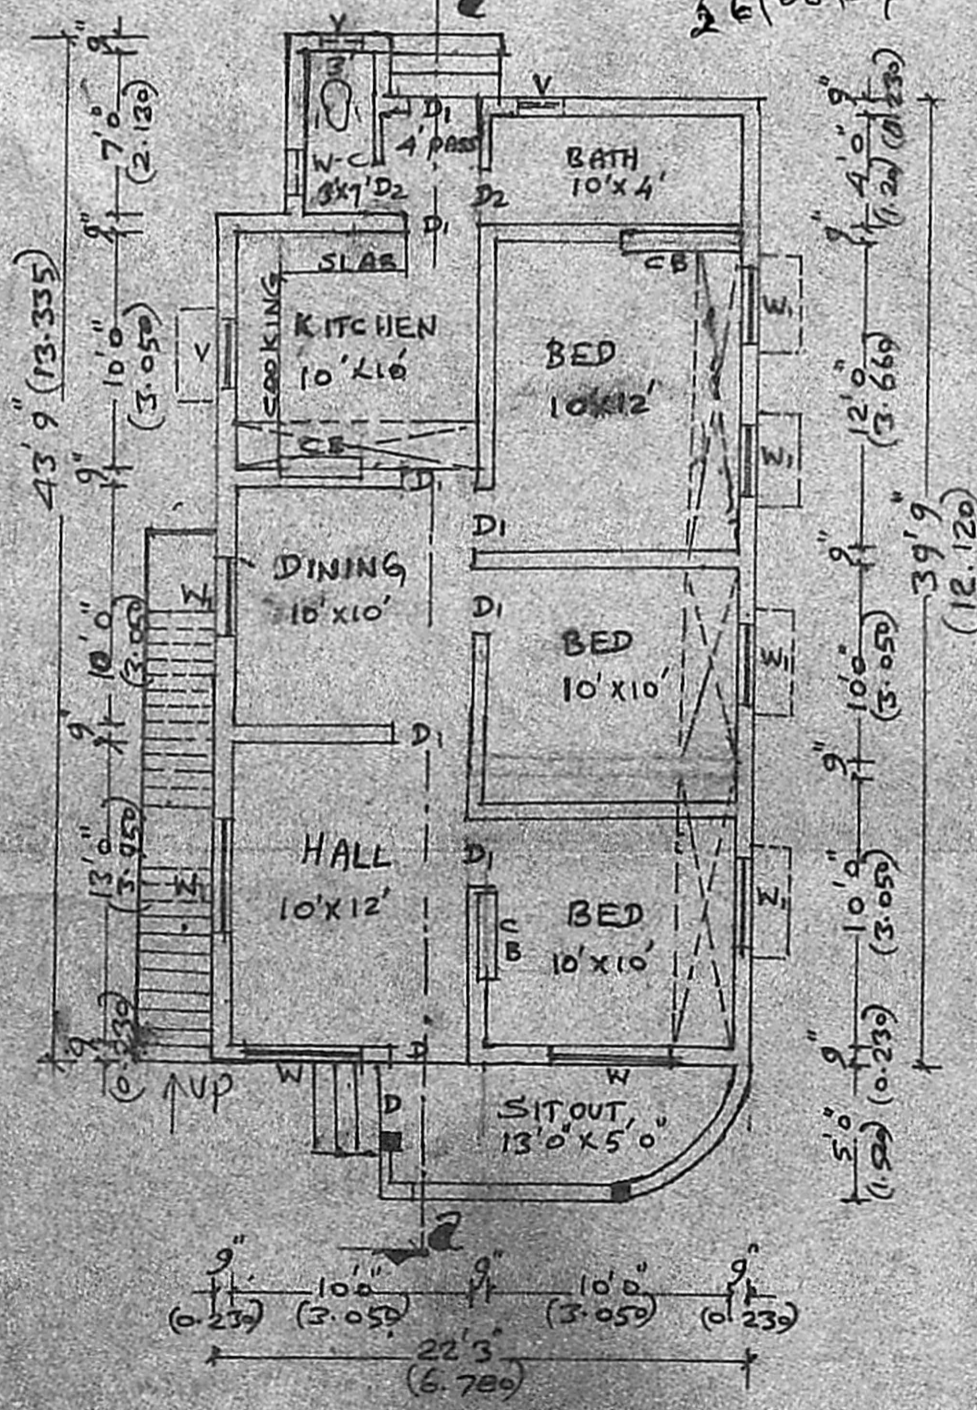

PLAN

BRIEF SPECIFICATION

FOUNDATION	P.C.C. 1:4:8 C.I.C.M. ENT: 4 SAND: 8 JELLY OVER SAND FILLING. FOOTINGS WITH R.R. MASONRY
BASEMENT	R.R. MASONRY IN c.m: 6
SUPER STRUCTURE	BRICK WORK WITH c.m: 6
ROOFING	R.C.C. 1:2:4 C.I.C.M. ENT: 2: SAND: 4 JELLY 12cm thick
PLASTERING	ROOF SLAB & WEATHERING COURSE WITH BRICK BELL LIME C.M: 4, 12mm thick FOR WALLS
FLOORING	P.C.C. 1:4:8, 10cm thick & FINISHED WITH c.m: 4, 20mm thick
JOINERIES	1 ST CLASS HARDWOOD

SCHEDULE OF JOINERIES

D	COUNTRY WOOD DOOR	3'3" x 7'0"
D1	"	3'0" x 6'8"
D2	"	2'6" x 6'8"
W	COUNTRY WOOD GLAZED WINDOW	5'0" x 4'6"
W1	"	3'3" x 4'6"
V	VENTILATOR	2'0" x 1'6"
CB	CUP BOARD	

AREA STATEMENT

AREA OF SITE	4180 SQFT (OR) 388.32 m ²
AREA OF PROPOSED CONSTRUCTION	960 SQFT (OR) 89.184 m ²
COVERAGE	22.97%
F.S.I	0.231

LEGEND: PROPOSALS SHOWN IN [Symbol] EXISTINGS SHOWN IN [Symbol] BOUNDARY OF SITE [Symbol]

* Crystal Glory Joy
OWNER

K. Shanga Sells

K. Shanmuga Sundaram, D.C.B.
LICENCED SURVEYOR & ACCOUNTING ENGINEER
Thiruninravur Town Panchayat
333, T. H. Road,
Thiruninravur, R. S-602 024.
LICENCE SURVEYOR