




Planning Permit No. A/1024789  
**APPROVED**  
 Subject to the conditions in this office letter.  
 No. A/13368/89 dt. 11/10-89  
 o/c. T.P. 11/10/89  
**FOR MEMBER SECRETARY  
 MADRAS METROPOLITAN  
 DEVELOPMENT AUTHORITY**

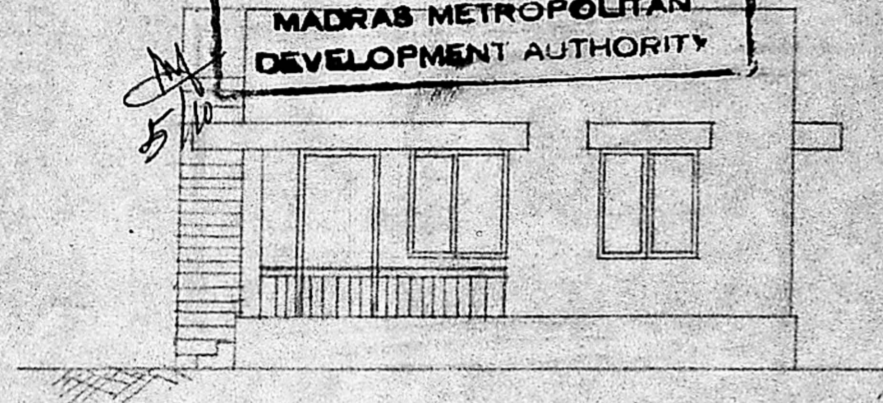


FRONT ELEVATION

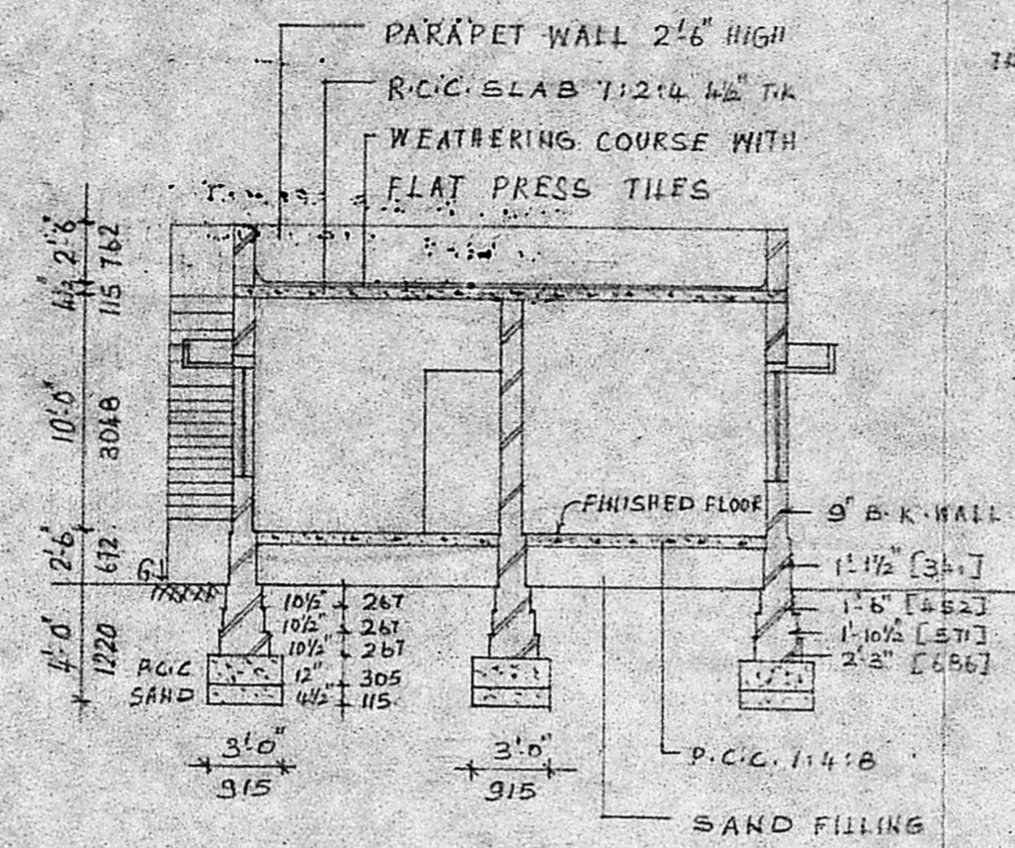


SECTION ON AB

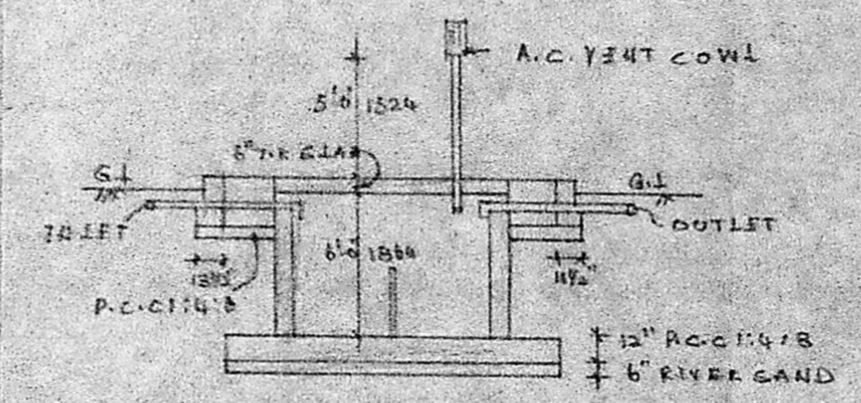


SEPTIC TANK

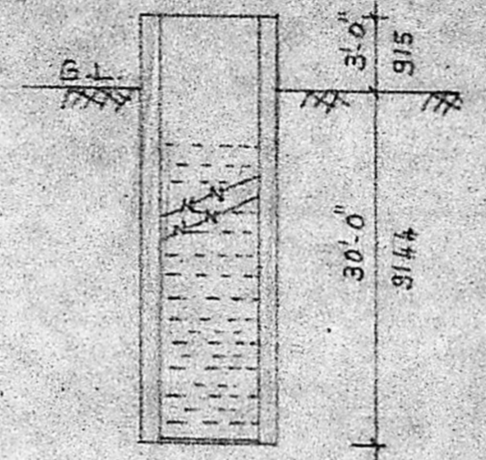


4'0" DIA WELL DETAIL

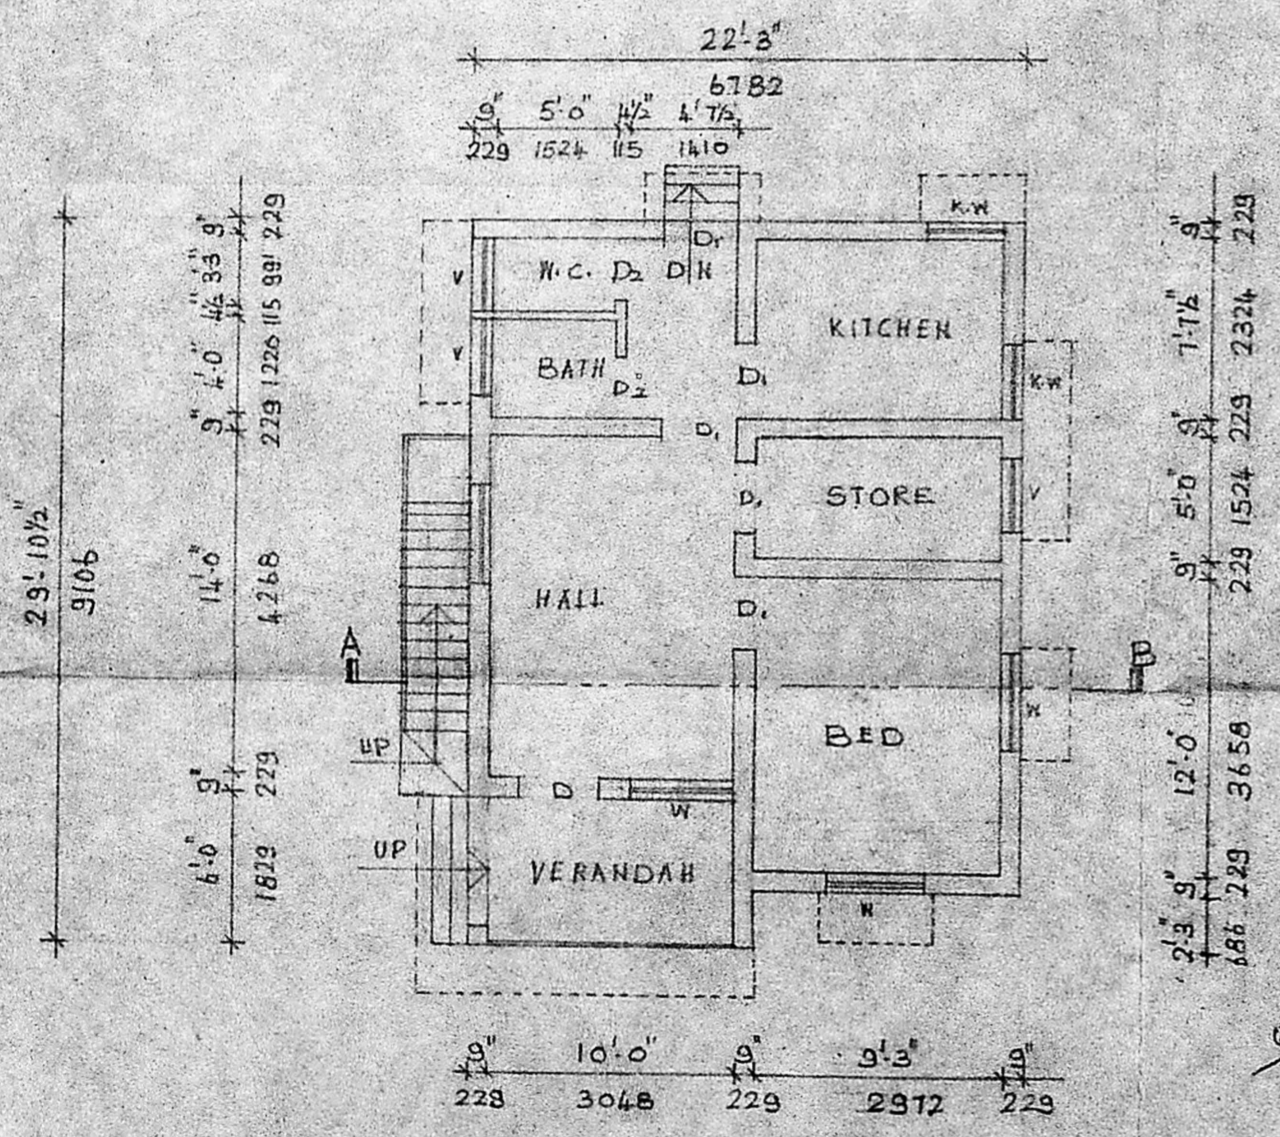

GROUND FLOOR PLAN

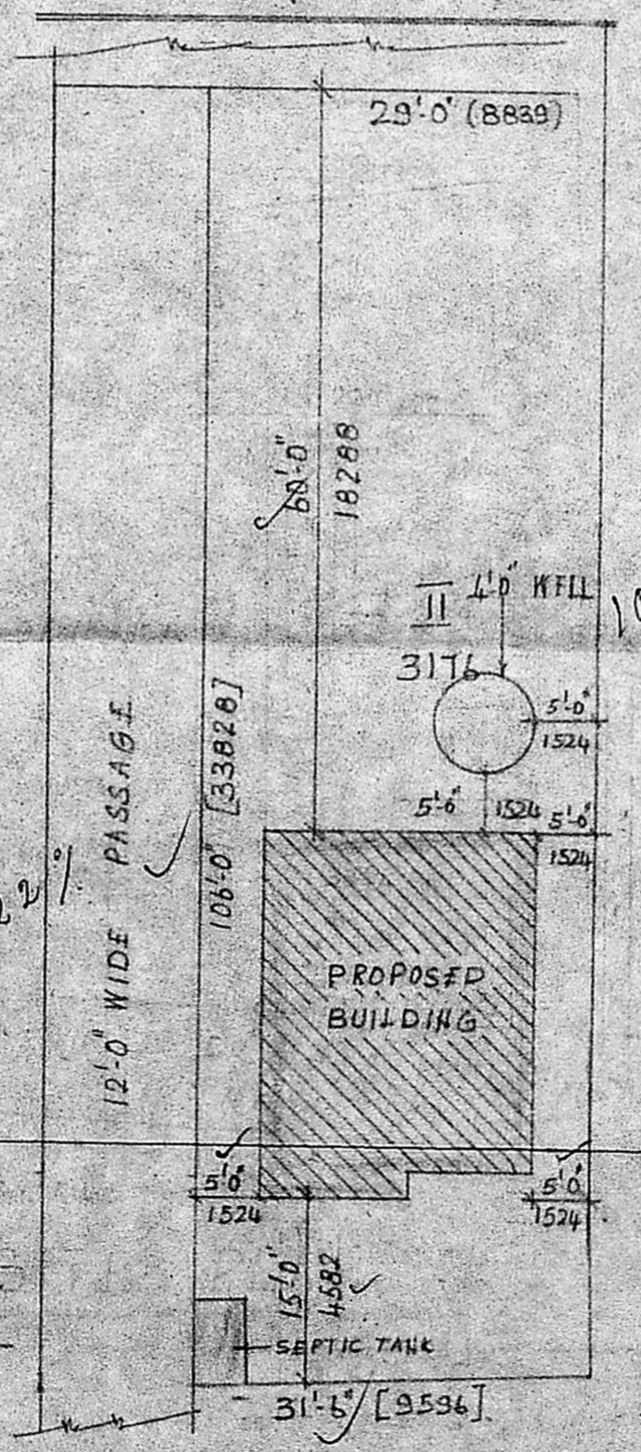

SITE PLAN  
SCALE 1"=16'-0"

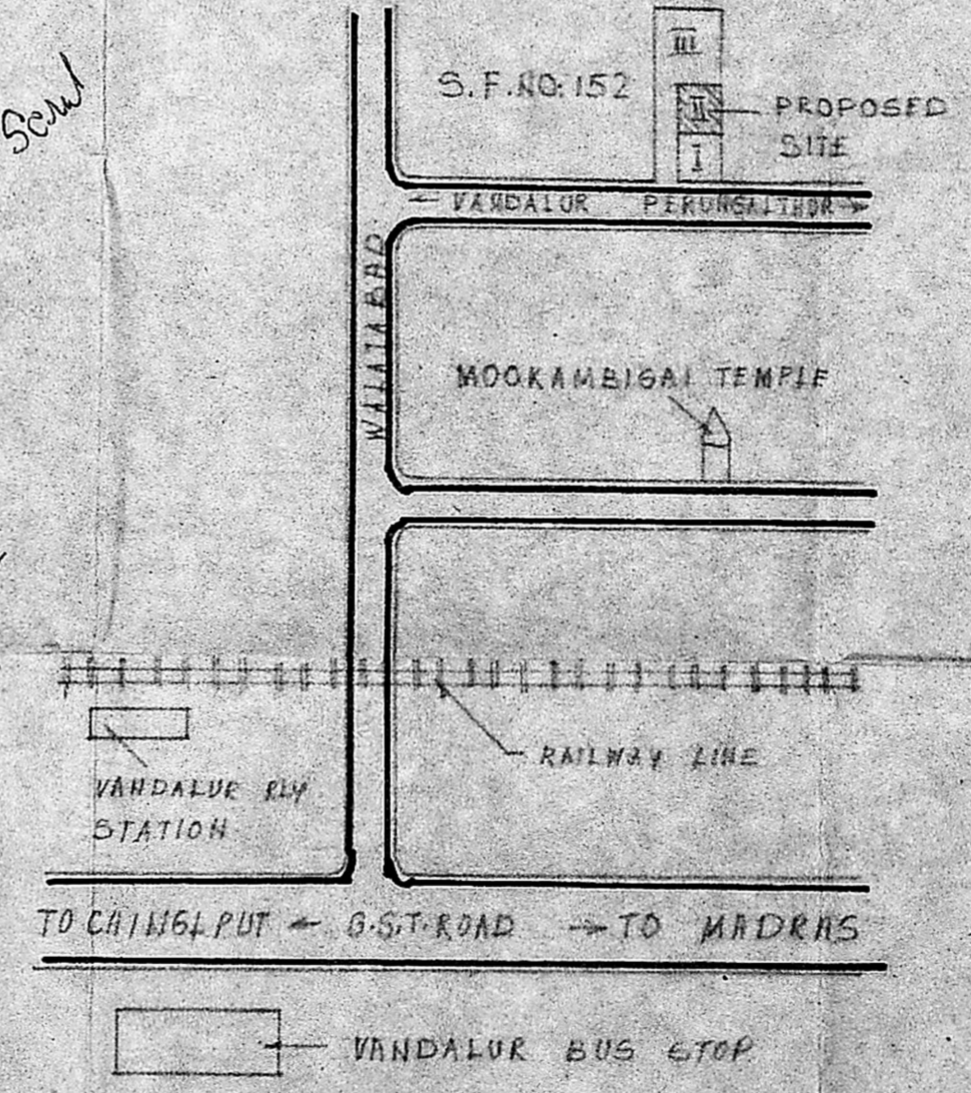

KEY PLAN  
SCALE: NTS

PROPOSED BUILDING AT S.F. NO 152/IA VANDALUR VILLAGE CHINGLPUT TALUK, CHINGLPUT DIST. FOR. K. SUPPIAH, & K. MARIMUTHU.

NORTH SHEET I


SCHEDULE OF JOINTS

D	DOOR	3'-3" x 6'-8"
D <sub>1</sub>	"	5'-3" x 7'-0"
D <sub>2</sub>	"	4'-0" x 7'-0"
W	WINDOW	4'-0" x 4'-6"
KW	KITCHEN WINDOW	3'-0" x 3'-0"
V	VENTILATOR	3'-0" x 2'-0"

SPECIFICATIONS

FOUNDATION R.C.C. 1:4:8 B.K. IN CM R.C.C. 1:2:4  
 SUPERSTRUCTURE B.K. IN CM. 1:5  
 FLOORING R.C.C. 1:4:8 AT BASE MOSAIC TILE  
 FLOOR & ROOF R.C.C. 11:2:4  
 WEATHERING BRICK JELLY IN LIME MORTAR TO COURSE  
 SLOPE OF 1:60 3" T.K. FLAT TILES  
 JOINERY BEST INDIAN TEAK WOOD

SCALE: 1" = 8'-0"

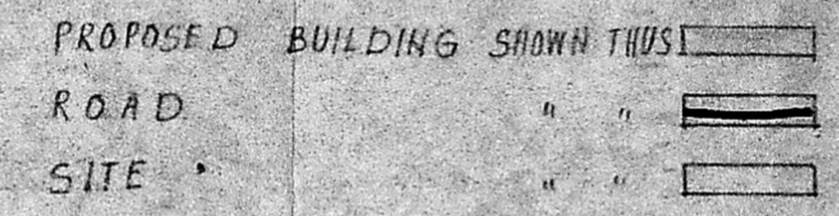

EXTENT AREA: 3176 S.F.T / 295.17 M<sup>2</sup>  
 GROUND FLOOR PLINTH AREA: 688 S.F.T / 64 M<sup>2</sup>

OWNER LICENSED SURVEYOR

M. Dhakshinamurthy D.C.E.  
 Consulting Civil Engineer,  
 Licensed Surveyor,  
 Corporation of Madras - 119,  
 Alandur Municipality,  
 H-33-N, Manthope Colony,  
 Ashok Nagar, Madras - 600 083.