

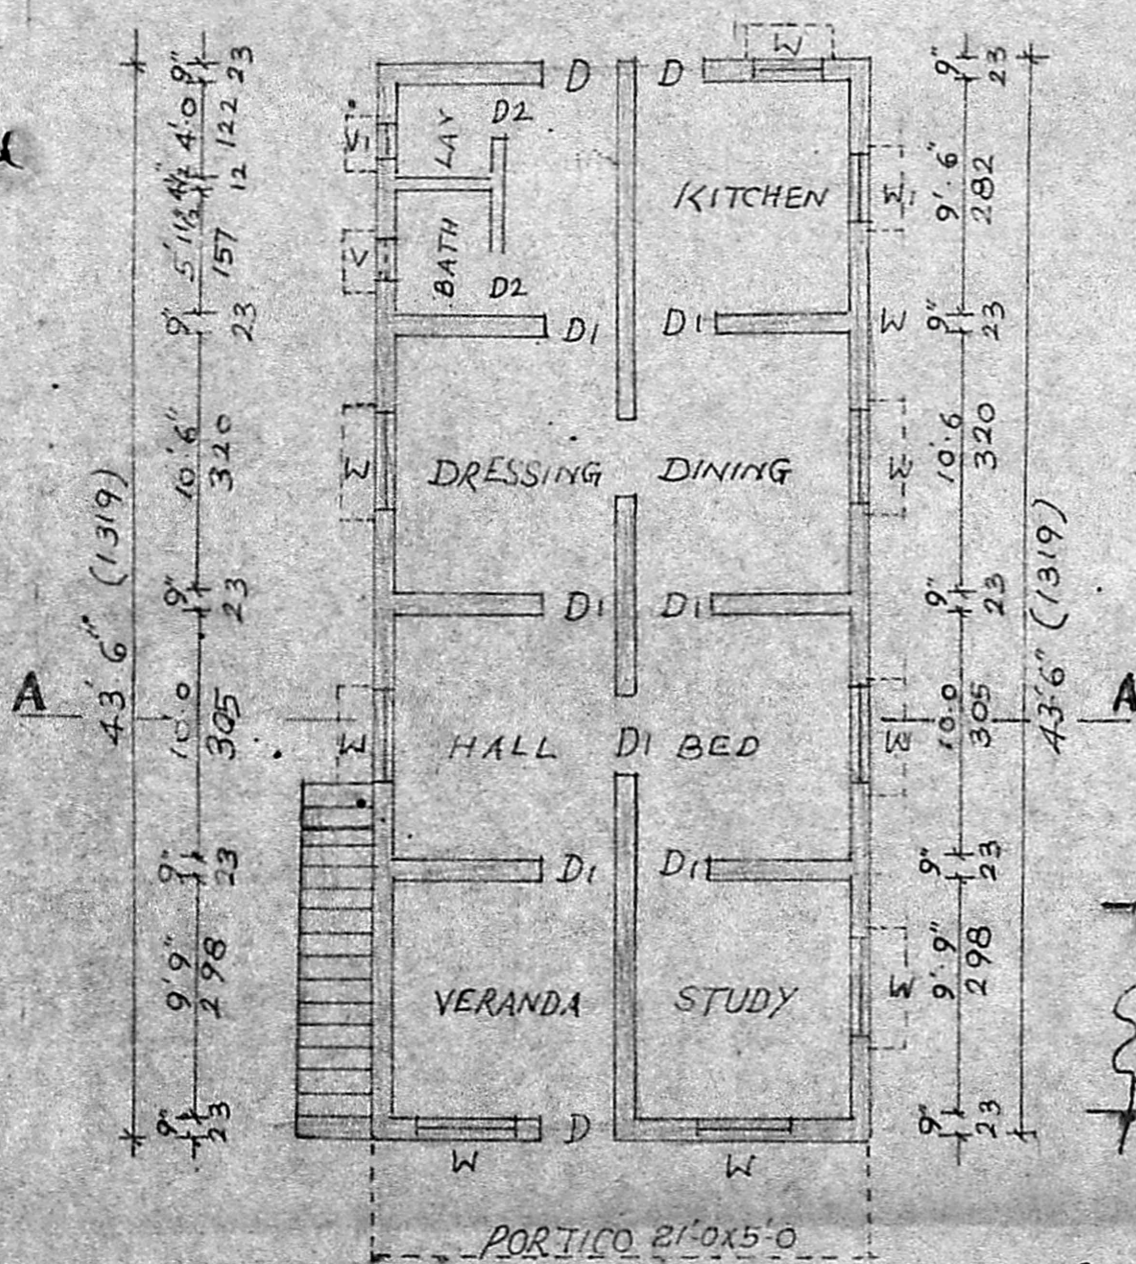



ELEVATION

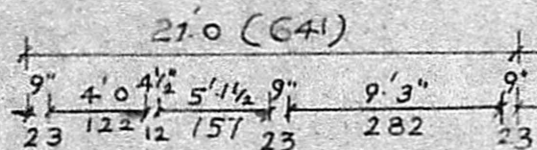


PLAN

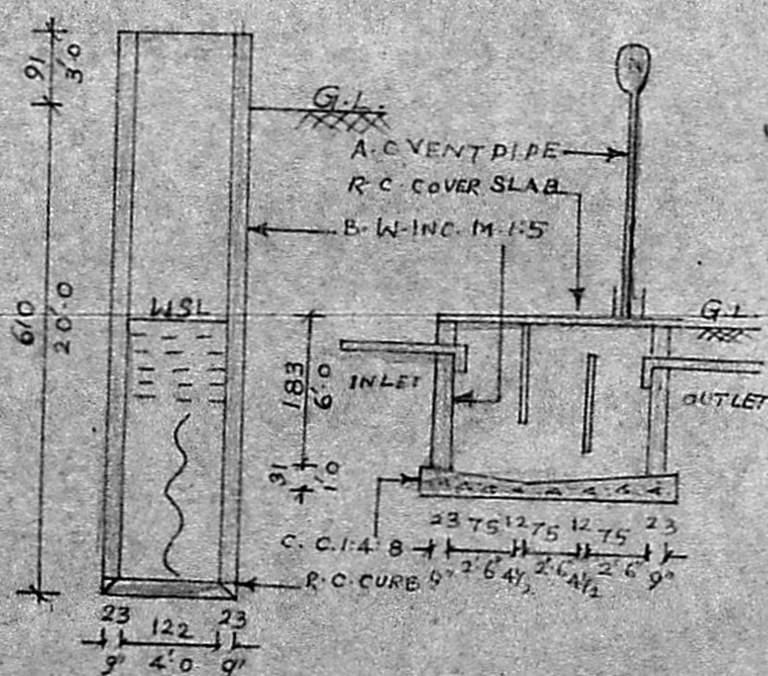

SECTION OF WELL SECTION OF SEPTIC TANK

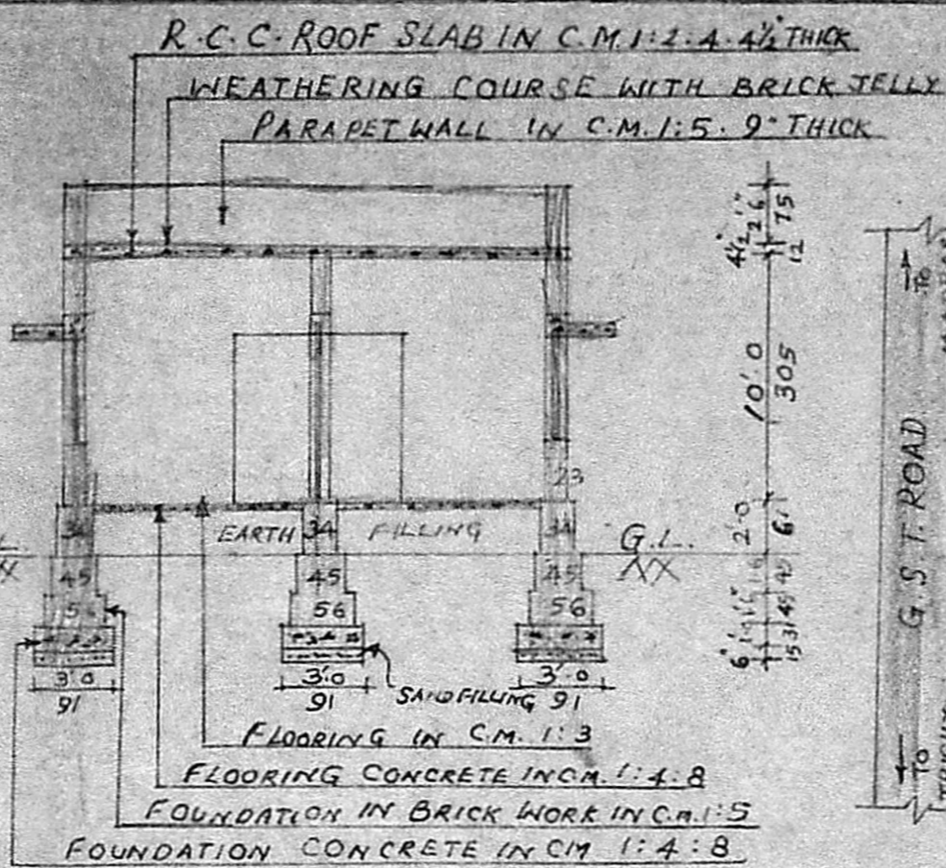

SECTION ON-AA

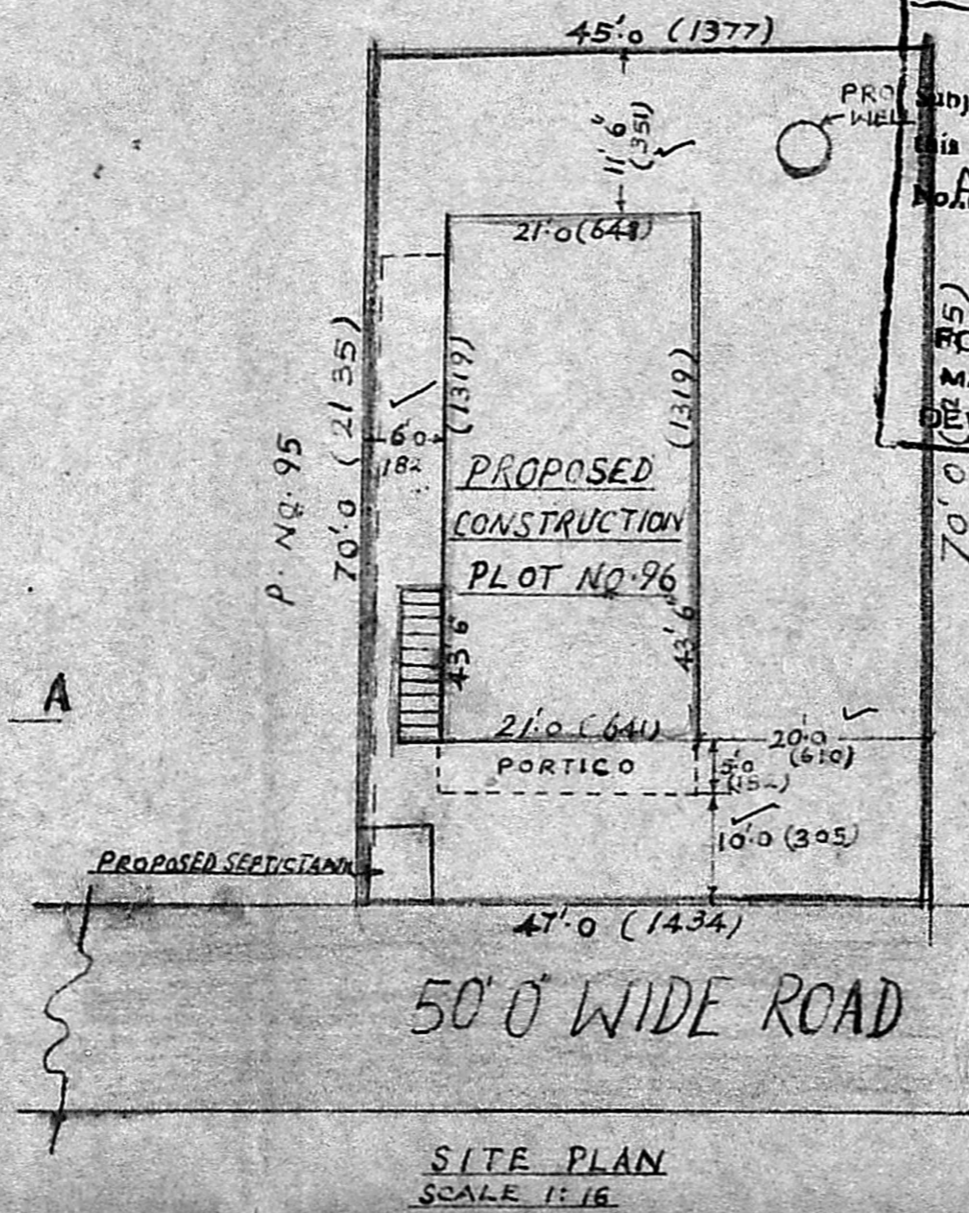

SITE PLAN SCALE 1:16

Planning Permit No. A/1351/88

APPROVED

Subject to the conditions in this office letter.


No. A.L./4326/88, 20/12-88

T. P. [Signature]

FOR MEMBER SECRETARY

MADRAS METROPOLITAN DEVELOPMENT AUTHORITY

9.12.88

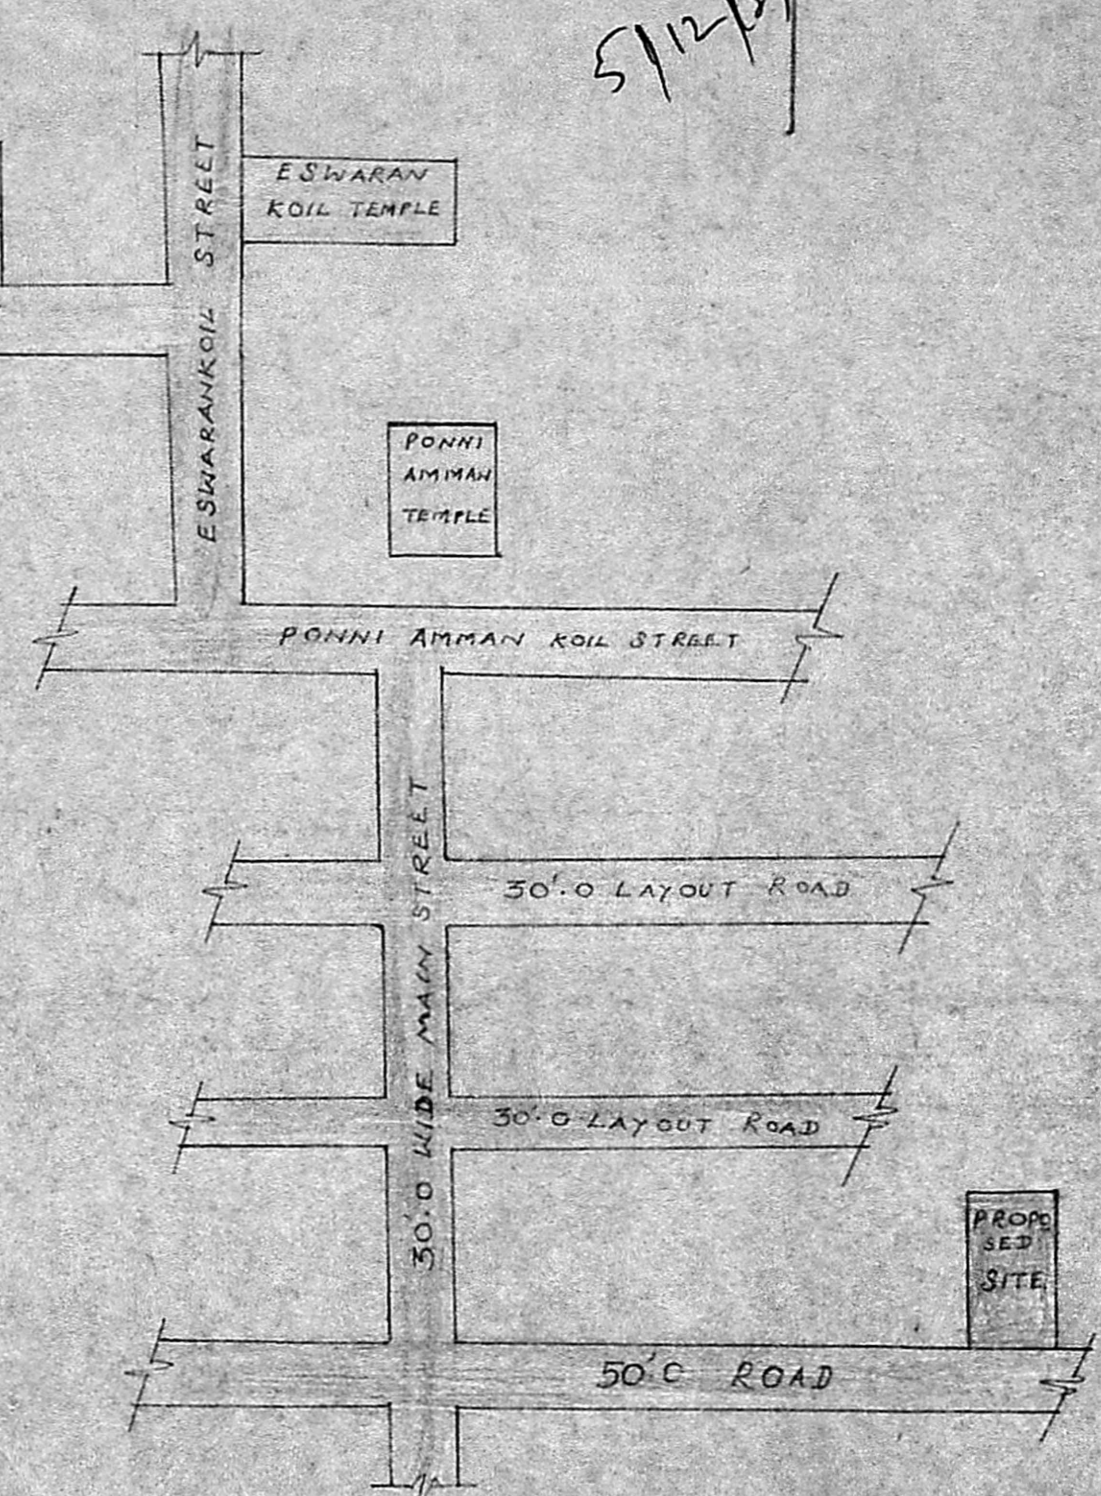

KEY PLAN NOT TO SCALE

REFERENCE :-	
D	DOOR - 3'3" x 7'0" (98 x 214)
D1	DOOR - 3'0" x 6'6" (91 x 198)
D2	DOOR - 2'6" x 6'6" (75 x 198)
V	VENTILATOR - 2'0" x 1'0" (61 x 31)
W	WINDOW - 4'0" x 4'6" (122 x 137)
W1	WINDOW - 3'0" x 4'6" (91 x 137)
PLOT AREA - 3220 SQ. FT. (299 SQ. MTR.)	
PLINTH AREA - 915 SQ. FT. (84 SQ. MTR.)	

A. Murugesan
OWNER

S. Wilson, Dip. CS.,
Licensed Surveyor Tambaram Municipality
DHAYA COTTAGE 9-B, RANGA STREET,
KADAPERI, TAMBARAM WEST, MADRAS-4.
LICENSED SURVEYOR

PLAN SHOWING THE PROPOSED CONSTRUCTION OF BUILDING FOR THIRU A. MURUGESAN, AT PLOT No. 96 - S.No. 157/1B (PART) OF SELAIYUR VILLAGE, SAIDAPET TALUK, CHINGLEPUT DISTRICT. TAMBARAM MUNICIPALITY SRI BALAGI NAGAR
SCALE: 1 INCH = 8 FEET (1:100)

R.P. Sec
20.11.88
5/12/89
N