



SCHEDULE OF JOINERIES

1	D	TW	PANELLED DOOR	3'0" x 7'0" (1.07 x 2.13)
2	D1	TW	GLASS WINDOW	4'0" x 7'0" (1.22 x 2.13)
3	D2	TW	GLASS WINDOW	3'0" x 7'0" (0.91 x 2.13)
4	SD	SPEC	DOOR	3'0" x 7'0" (0.91 x 2.13)
5	W	TW	GLASS WINDOW	6'0" x 4'0" (1.83 x 1.37)
6	W1	TW	GLASS WINDOW	4'0" x 3'0" (1.22 x 0.91)
7	W2	TW	GLASS WINDOW	3'0" x 3'0" (0.91 x 0.91)
8	W3	TW	ALUMINIUM LOUVERED WINDOW	4'0" x 3'0" (1.22 x 0.91)
9	W4	TW	ALU LOUVERED WINDOW	6'0" x 3'0" (1.83 x 0.91)
10	W5	TW	GLASS WINDOW	2'0" x 2'0" (0.61 x 0.61)

SPECIFICATION

- FOUNDATION IN C.C 1:4:8 MIX
- SUPER STRUCTURE IN BRICK WORK WITH C.M. 1:4 OVER PLINTH BEAM AND TIE BEAM
- BASEMENT FILLING WITH SAND FOR 12" DEPTH
- ALL R.C.C. WORKS ARE IN C.C. 1:2:4
- WOOD WORKS ARE IN T.W. AND WINDOWS ARE GLASS PANEL
- PLASTERING IN SIDE AND OUT SIDE WALL IN C.M. 1:4
- WEATHERING COURSE OVER R.C.C. SLAB WITH TWO COURSES OF TILES
- CEMENT PAINT OVER BRICK INSIDE AND OUTSIDE

COLOUR INDEX

PROPOSED SHOWN IN	---
BOUNDARY SHOWN IN	---
ROAD SHOWN IN	---

AREA STATEMENT


AREA OF SITE	2300.00	in sqm
GROUND FLOOR PLINTH	705.00	65.61

SCALE 1" = 8'0"  
DATE: 23-11-88  
DRAWN: Sany  
CKD: [Signature]


The proposed residential building for mr. G. RAJU. at plot no 37, ts no 11/1, T.S. Duraiswamy naidu nagar, 106, koyameedu village, saidapet (tk), chingleput (dt).

SIGNATURE OF OWNER  
G. RAJU


SIGNATURE OF LICENSED BUILDING SURVEYER  
M. JOACHIM SELVARAJ, B.E.  
Consulting Engineer,  
Licensed Surveyor,  
Class I No: 65, 34, Arcot Road,  
KORAMBAKKAM, MADRAS-600 024.

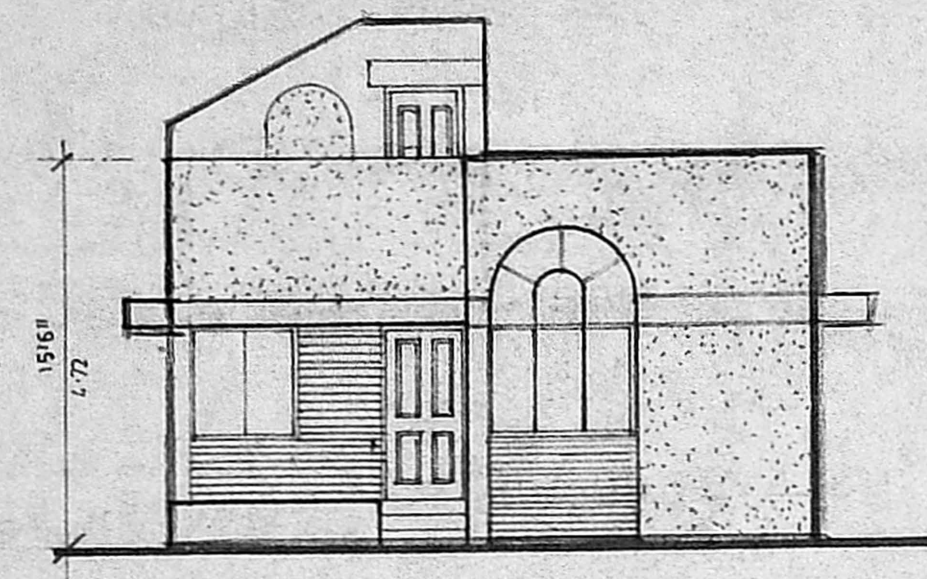

front elevation

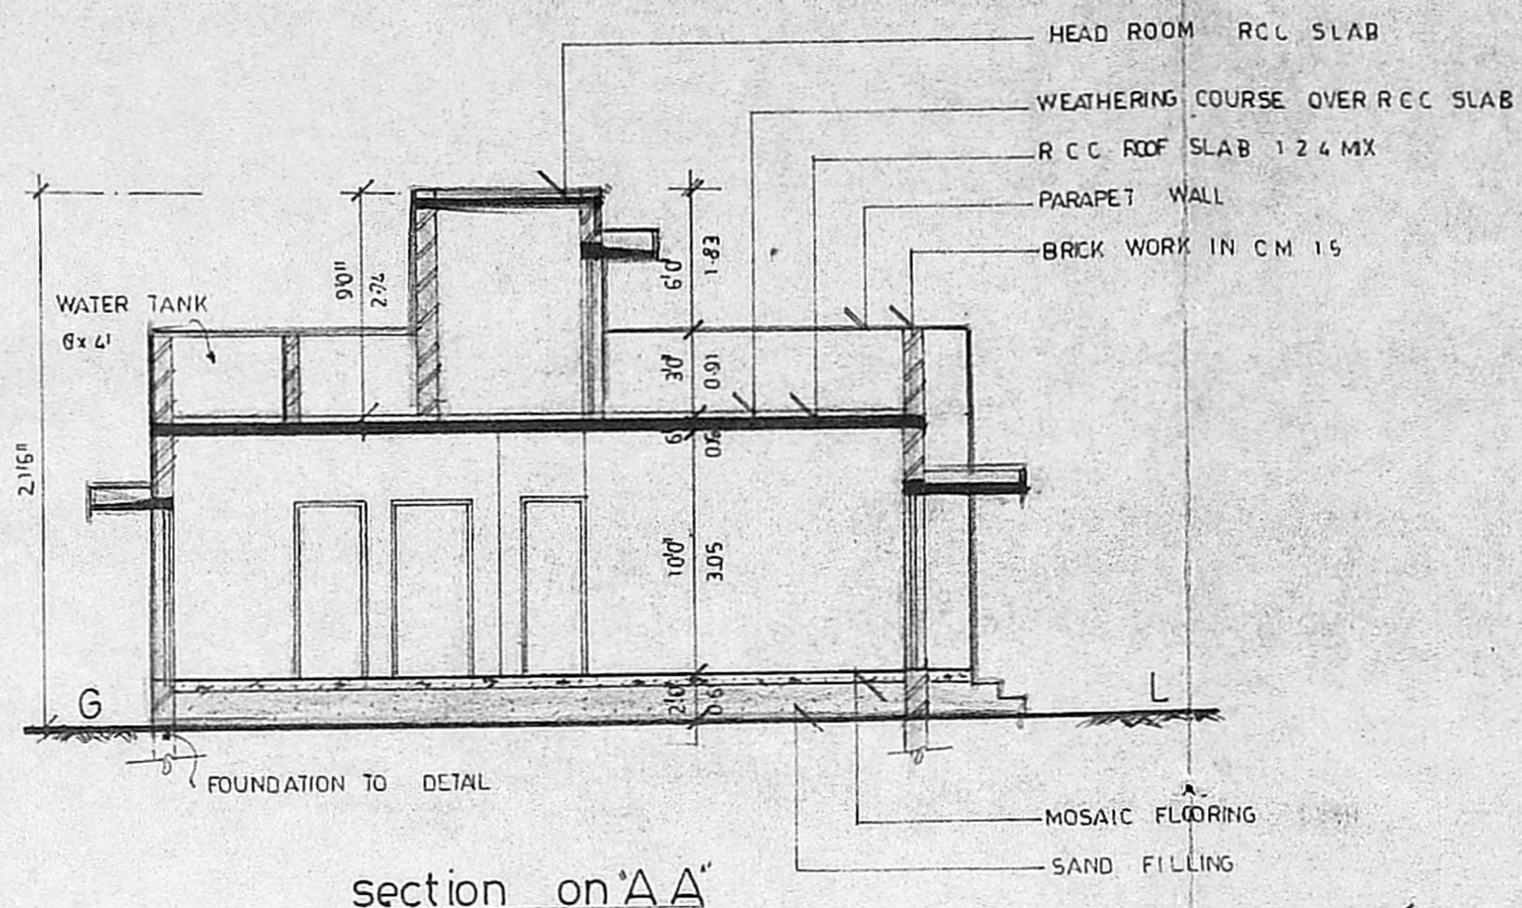


section on 'AA'

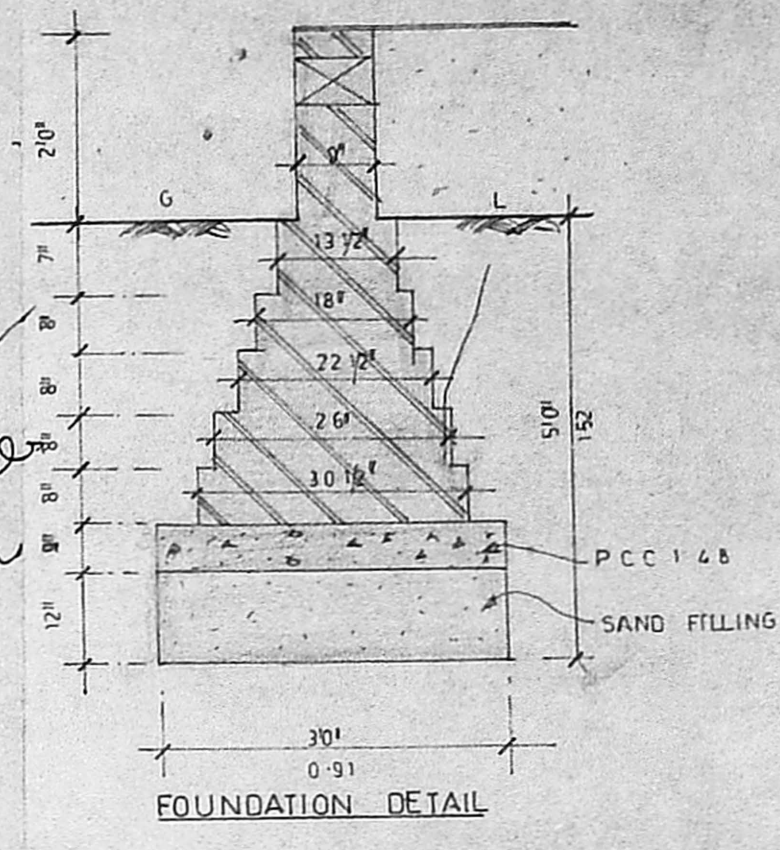


FOUNDATION DETAIL

*Sanputra plan*  
 0. Abath 15.3.89  
 0. 5' - 1/2" wide parapet informal road  
 0. 1/2" brick work in CM 1:4

Planning Permit No. A/52/89  
**APPROVED**  
 Subject to the conditions in this office letter.  
 No. A/1465/89, Dt. 16/6-89.  
 O/S. T. [Signature]  
 FOR MEMBER SECRETARY  
 MADRAS METROPOLITAN DEVELOPMENT AUTHORITY

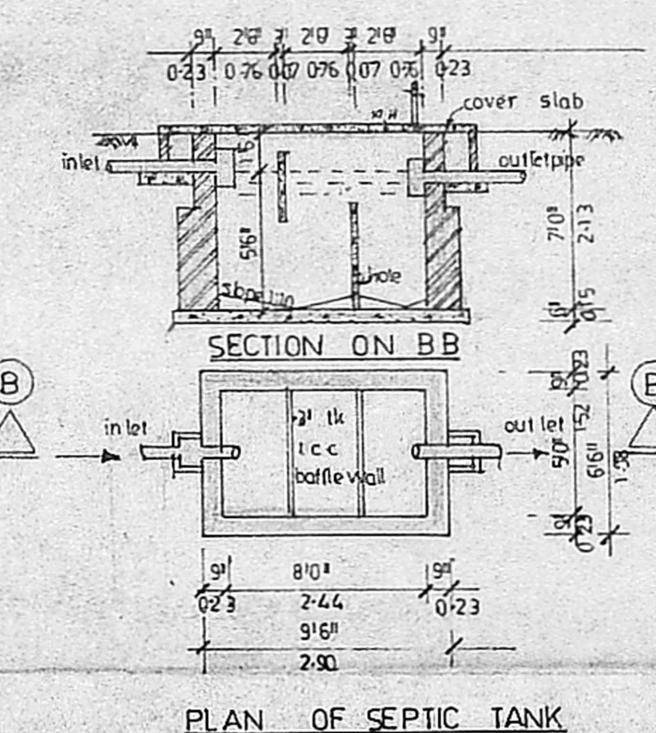


PLAN OF SEPTIC TANK

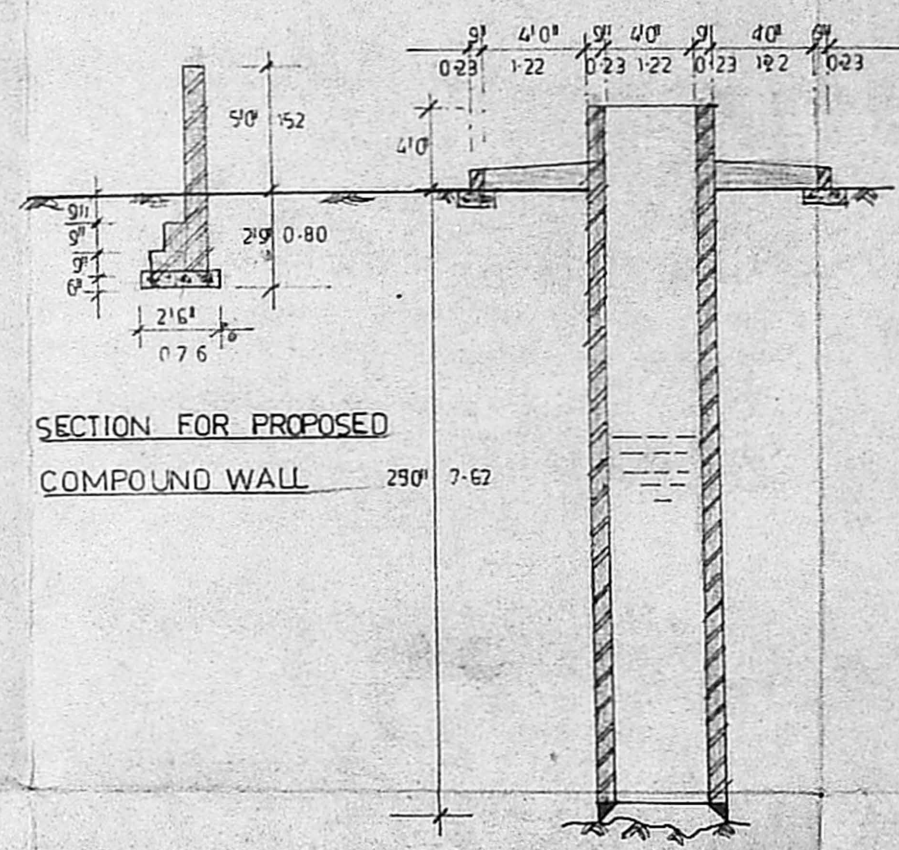


SECTION FOR PROPOSED COMPOUND WALL


SECTION FOR 4'0" WELL

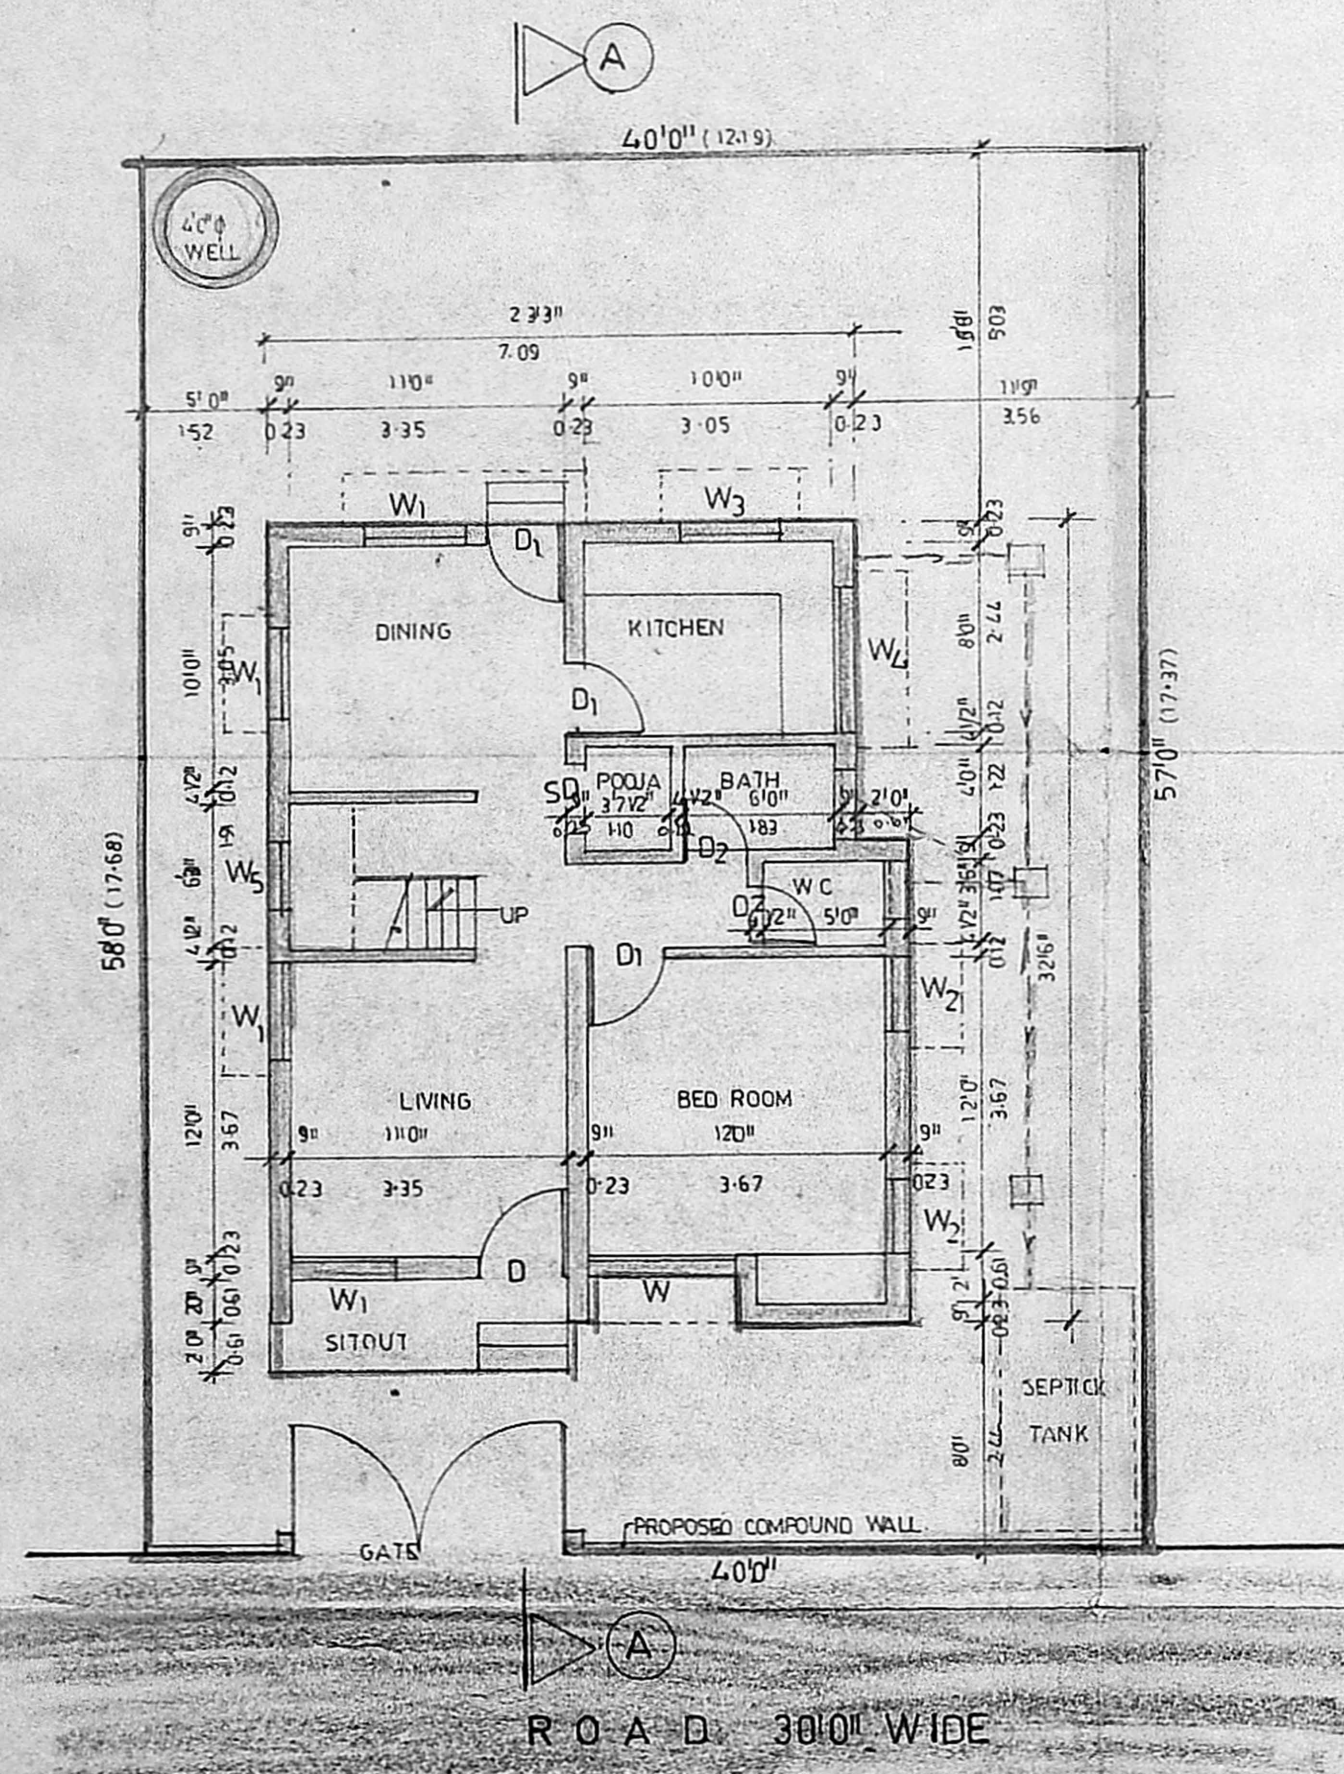

ground floor cum site plan

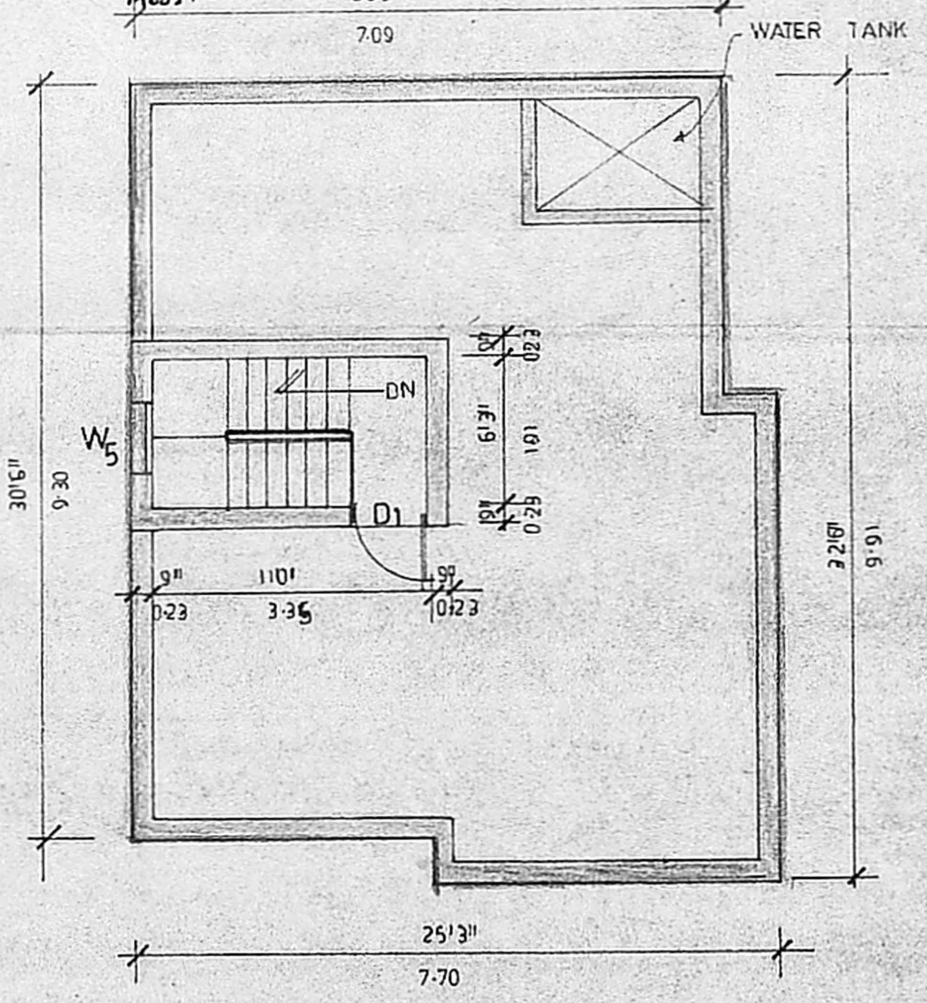

terrace floor plan

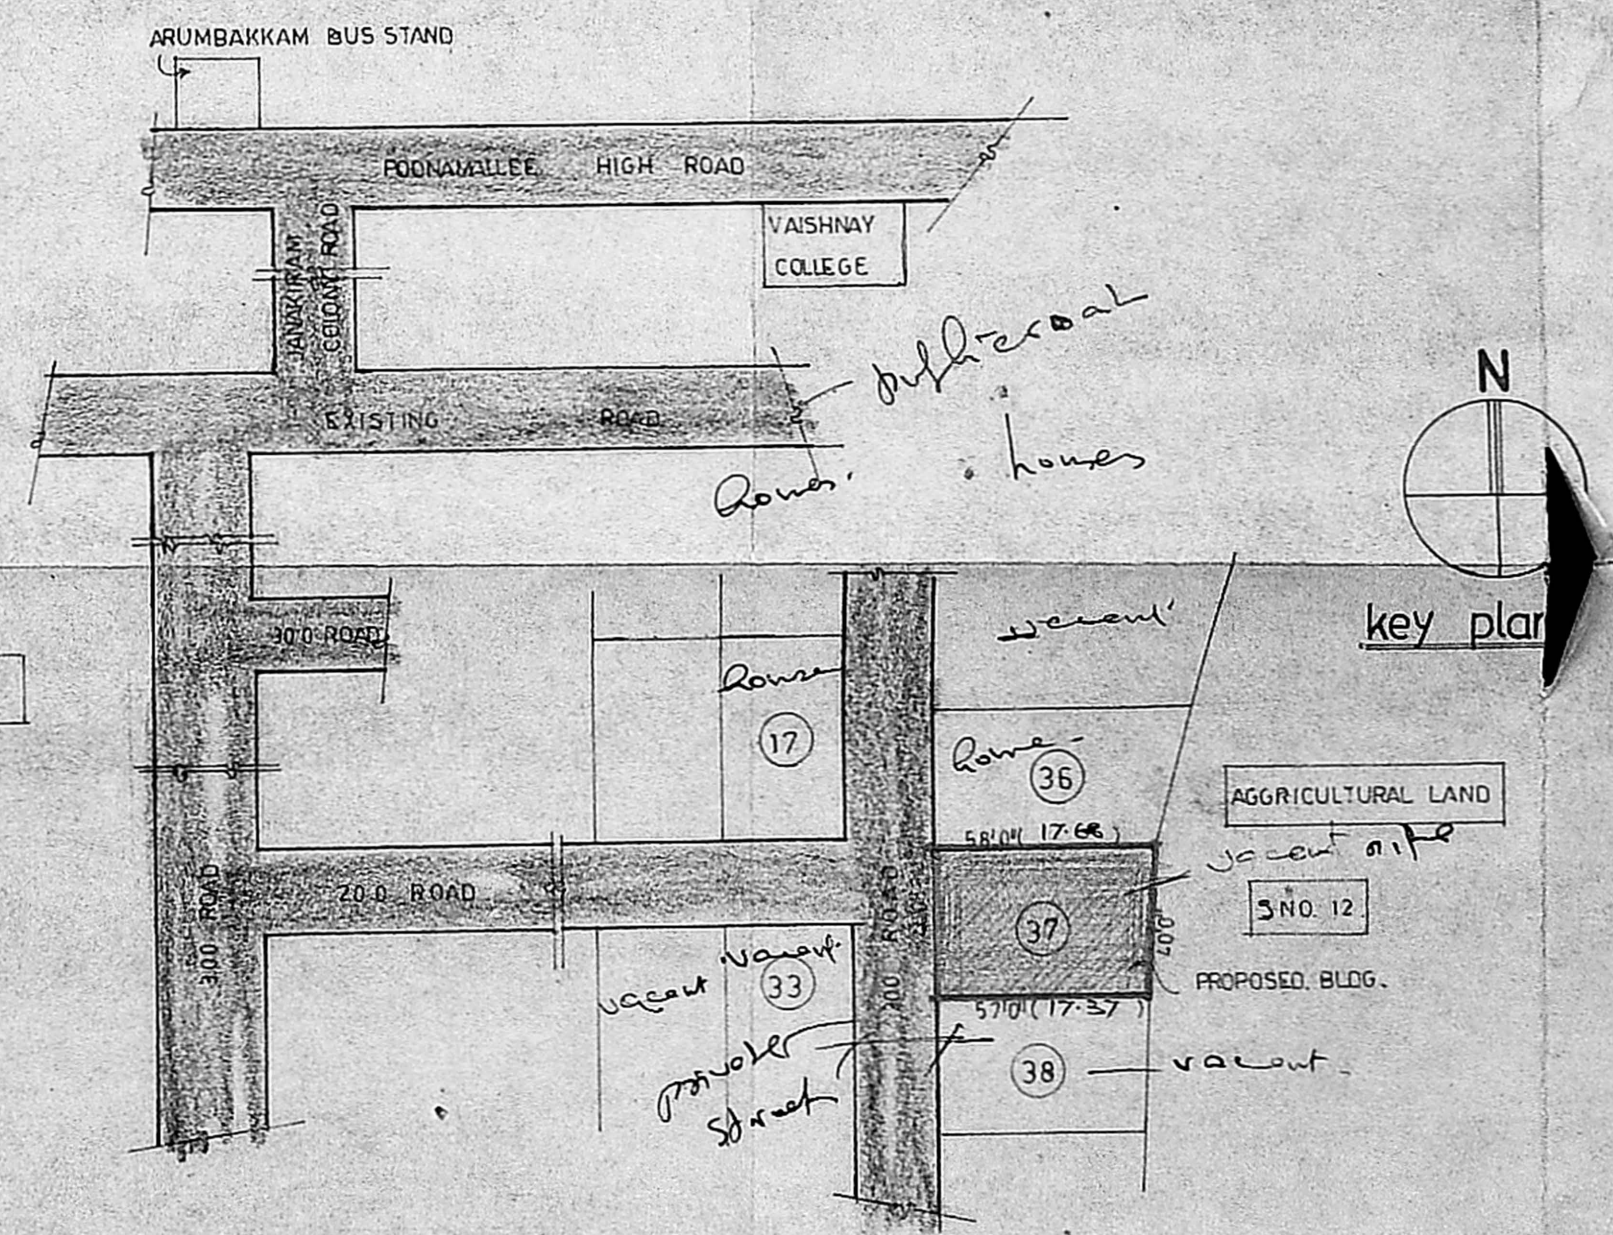

*Pl. take no act.*