




ELEVATION

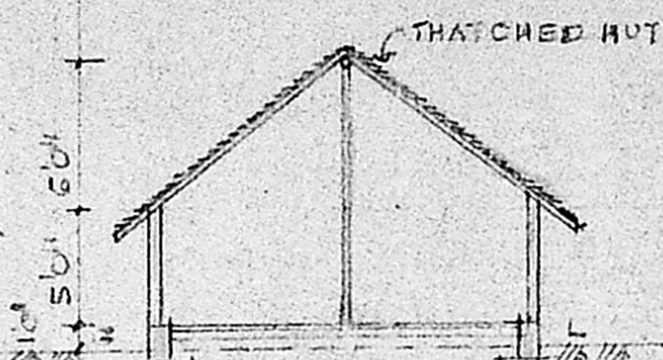


SECTION ON A-A'

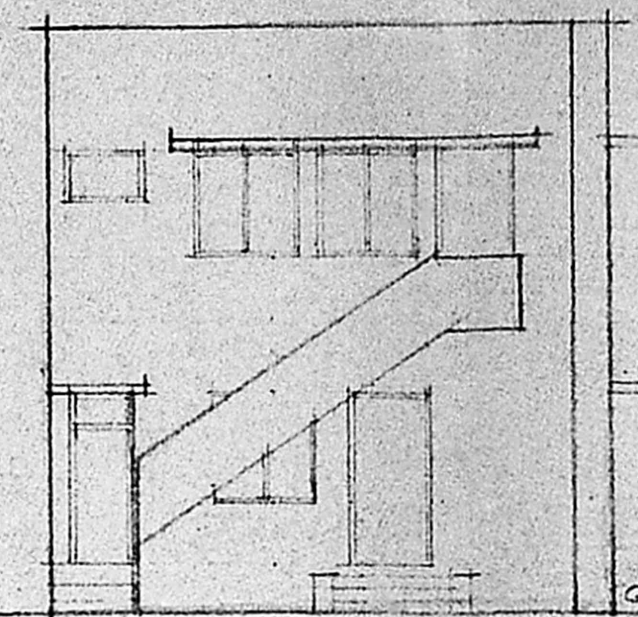

FRONT ELEVATION

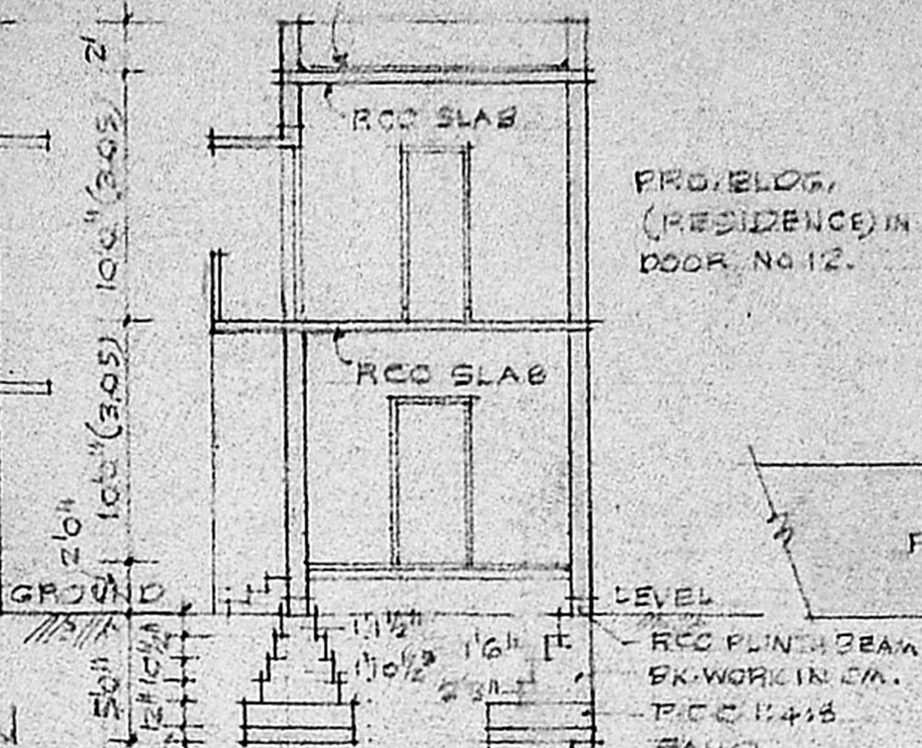

SECTION ON 'BB'

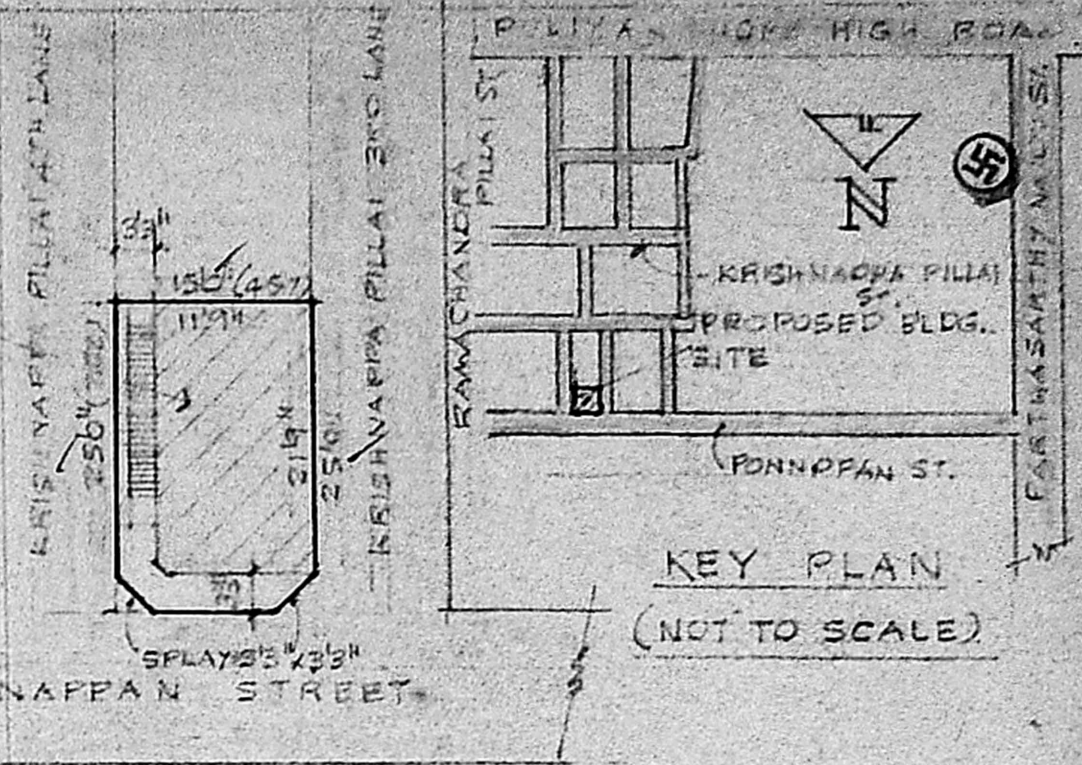

SITE PLAN  
SCALE: 1"=160'

**SCHEDULE OF JOINERY**

D	DOOR	3'5" x 7'6"
D <sub>1</sub>	DOOR	3'0" x 7'6"
D <sub>2</sub>	DOOR	2'6" x 7'6"
W	WINDOW	4'0" x 4'6"
W <sub>1</sub>	WINDOW	4'6" x 3'0"
V	VENTILATOR	3'0" x 2'6"

**REFERENCE**


- PROPOSALS
- ROAD
- BOUNDARY
- DEMOLITION

**SPECIFICATIONS**


FOUNDATION: P.C.C. 1:2:4 OVER SAND FILLING. BRICK WORK IN C.M. 1:5. R.C.C. 1:2:4 FOR PLINTH BEAM.  
 SUPERSTRUCTURE: BRICK WORK IN C.M. 1:5. R.C.C. 1:2:4 FOR LINTELS, BEAMS, SUNSHADES & SLABS.  
 FLOORING: P.C.C. 1:2:4 OVER SAND MAT. PLASTER ON TOP IN C.M. 1:5. FLOORS & ROOF: R.C.C. SLABS 1:2:4 MIX. 5" TH.  
 WEATHERING COURSE: BRICK JELLY CON. IN L.M. 1:2:5 - 2" TH OVER ROOF SLAB. TWO COURSES OF FLAT TILES LAID OVER ON TOP TO SLOPE WITH WATER PROOFING COMPONENTS.  
 JOINERY: BEST COUNTRY WOOD.

MMDA [A]/PP No. /  
 C No. A. 14802/88  
 SECURITY PART I 28/08/88  
 PART II


Planning Permit No A/1100/89  
**APPROVED**  
 Subject to the conditions in this office letter.  
 No. A. 14802/88 Dt. 31.11.08  
 T. J. L. 3111089.  
 FOR MEMBER SECRETARY  
 MADRAS METROPOLITAN  
 DEVELOPMENT AUTHORITY

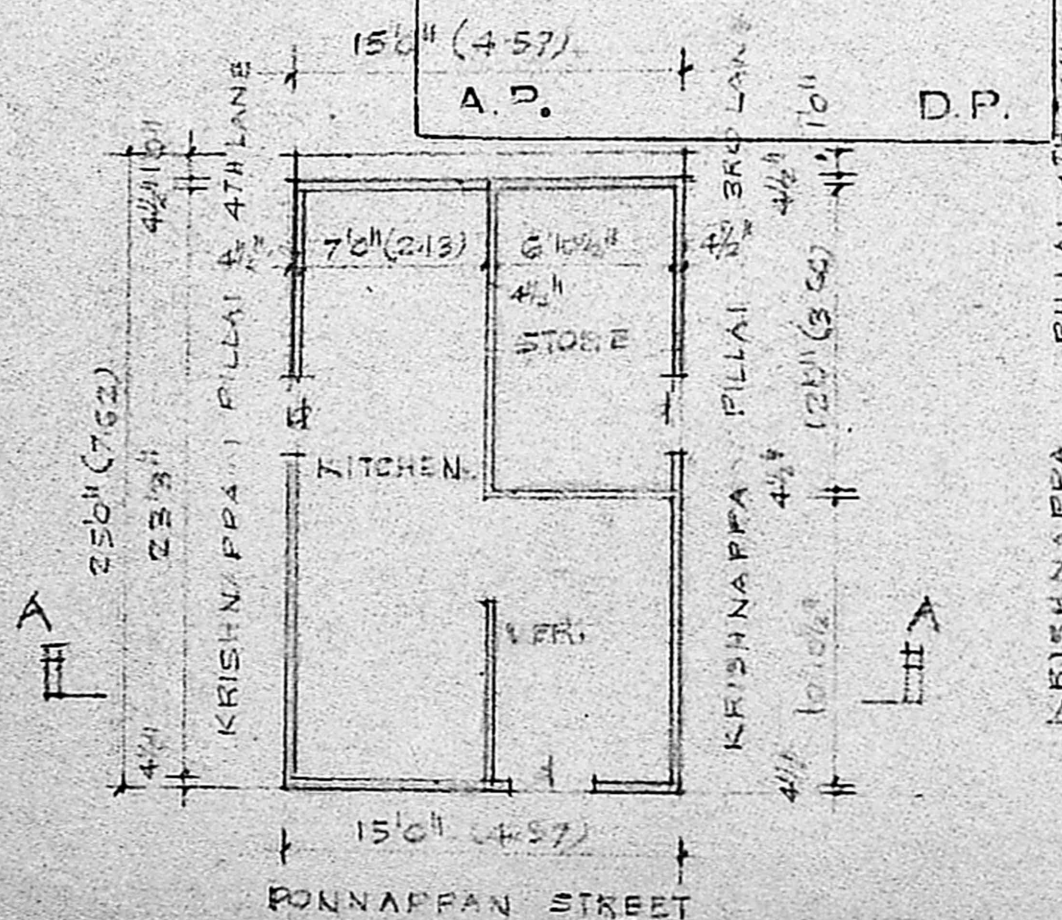

PLAN OF EXG. HUT

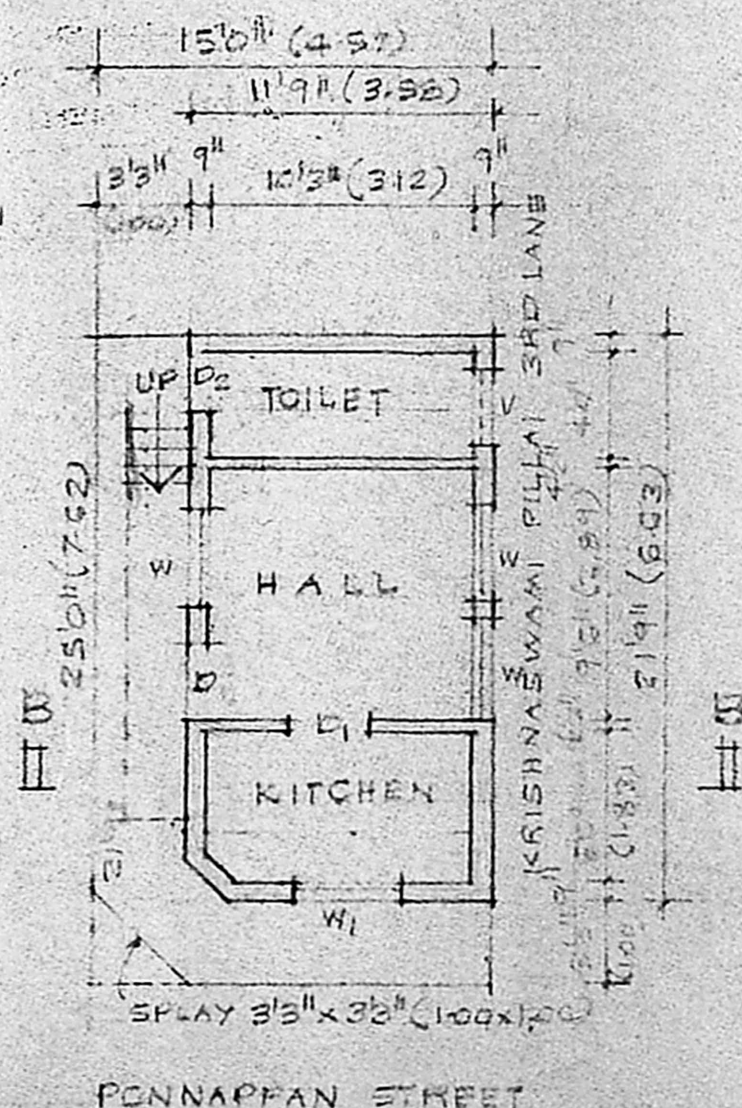

GROUND FLOOR PLAN

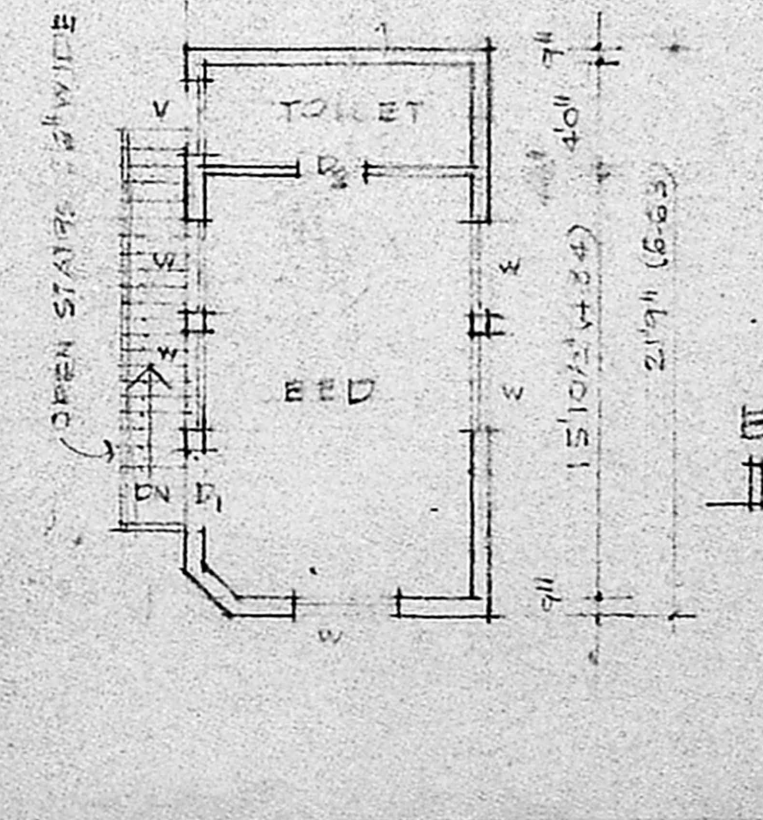

FIRST FLOOR PLAN

PROPOSED BUILDING (RESIDENCE)  
 IN DOOR NO. 12, KRISHNAPPA  
 PILLAI 4<sup>TH</sup> LANE, GREY NAGAR,  
 W. 3, Nos. 1761/116 & 1761/121  
 BLOCK NO. 10, VEPERY VILLAGE,  
 DIV. NO. 58, PULIYANTHOPE, MADRAS.

SCALE 1 1/2" = 30' (1cm = 1m) DRAWN BY [Signature]

[Signature]  
 OWNER

**Maslamani**  
 N. MASLAMANI  
 CLASS II LICENSED SURVEYOR NO. 67  
 9, MANNARSAI KOIL STREET,  
 PERAMBUR BARRACKS, MADRAS 12