



PLAN SHOWING THE PROPOSED CONSTRUCTION OF RESIDENTIAL BUILDING IN THIRUNENDRAVOOR VILLAGE - MADURA-KARAKKOLLA - SRIPERUMBATHUR TALUK. CHINGLEPUT DISTRICT - SOUTH MADRAS.  
 SCALE : 8 FEET TO 1 INCH / 1:100, PLOT NO. ① 2442 SQ.FT. PLOT NO. ② 2475 SQ.FT. TOTAL 4917 SQ.FT. R.S. NO. 229/5.


1. AREA OF THE PLOT (PLOT NO. 1 & 2) 4917 SQ.FT / 456.97 M<sup>2</sup>
2. AREA OF THE PROPOSED BUILDING... 1459.99 SQ.FT / 135.68 M<sup>2</sup>
3. AREA OF THE OPEN SPACE ... 3457.01 SQ.FT / 321.28 M<sup>2</sup>

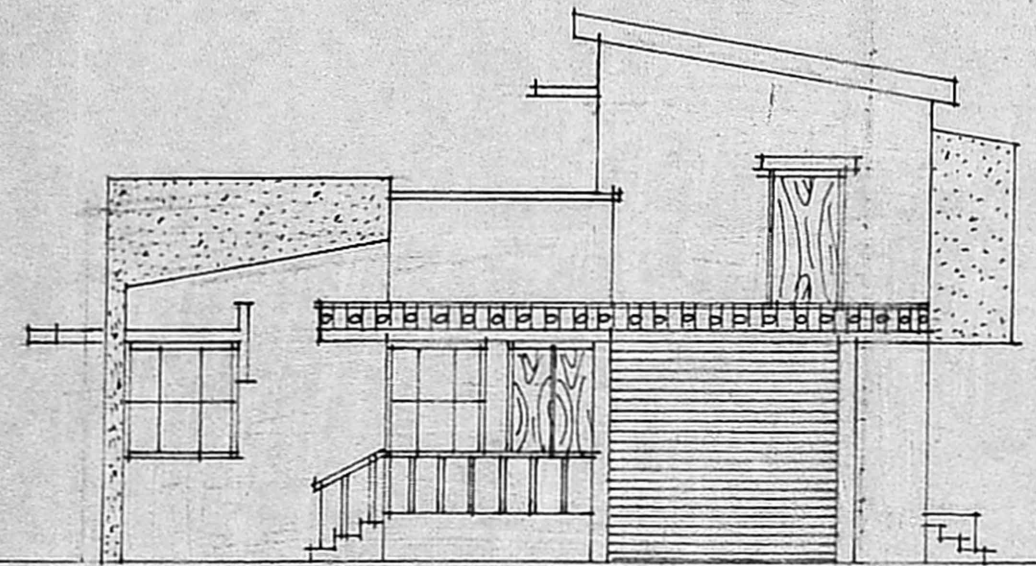

FRONT ELEVATION

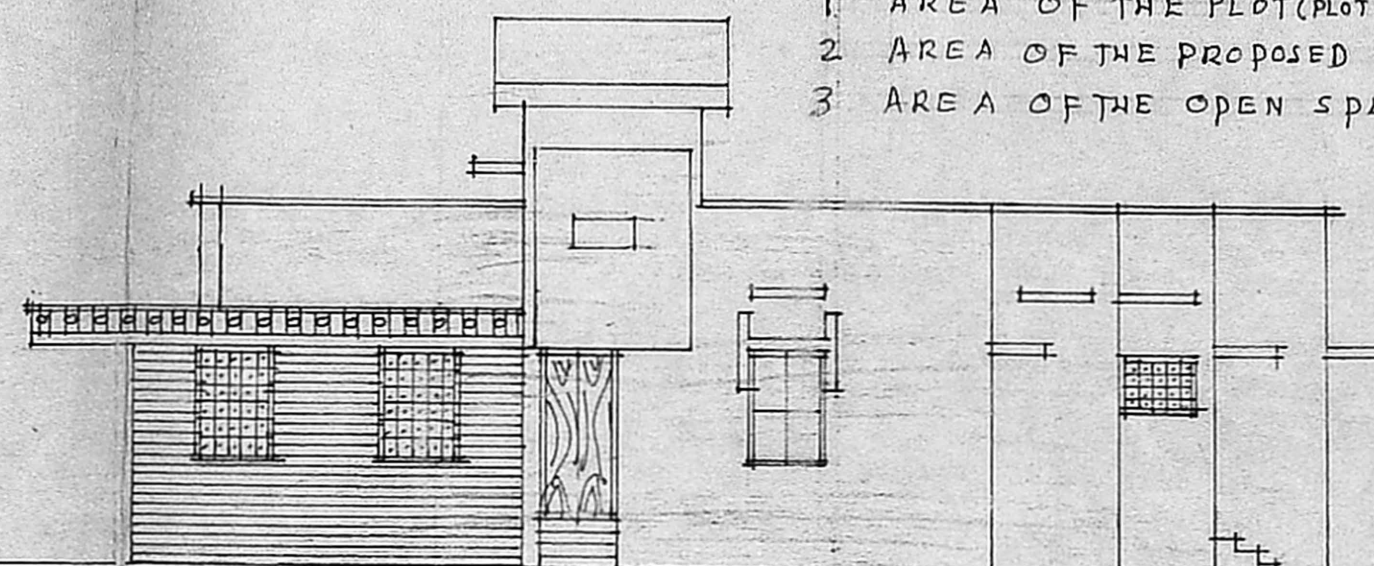

SIDE ELEVATION

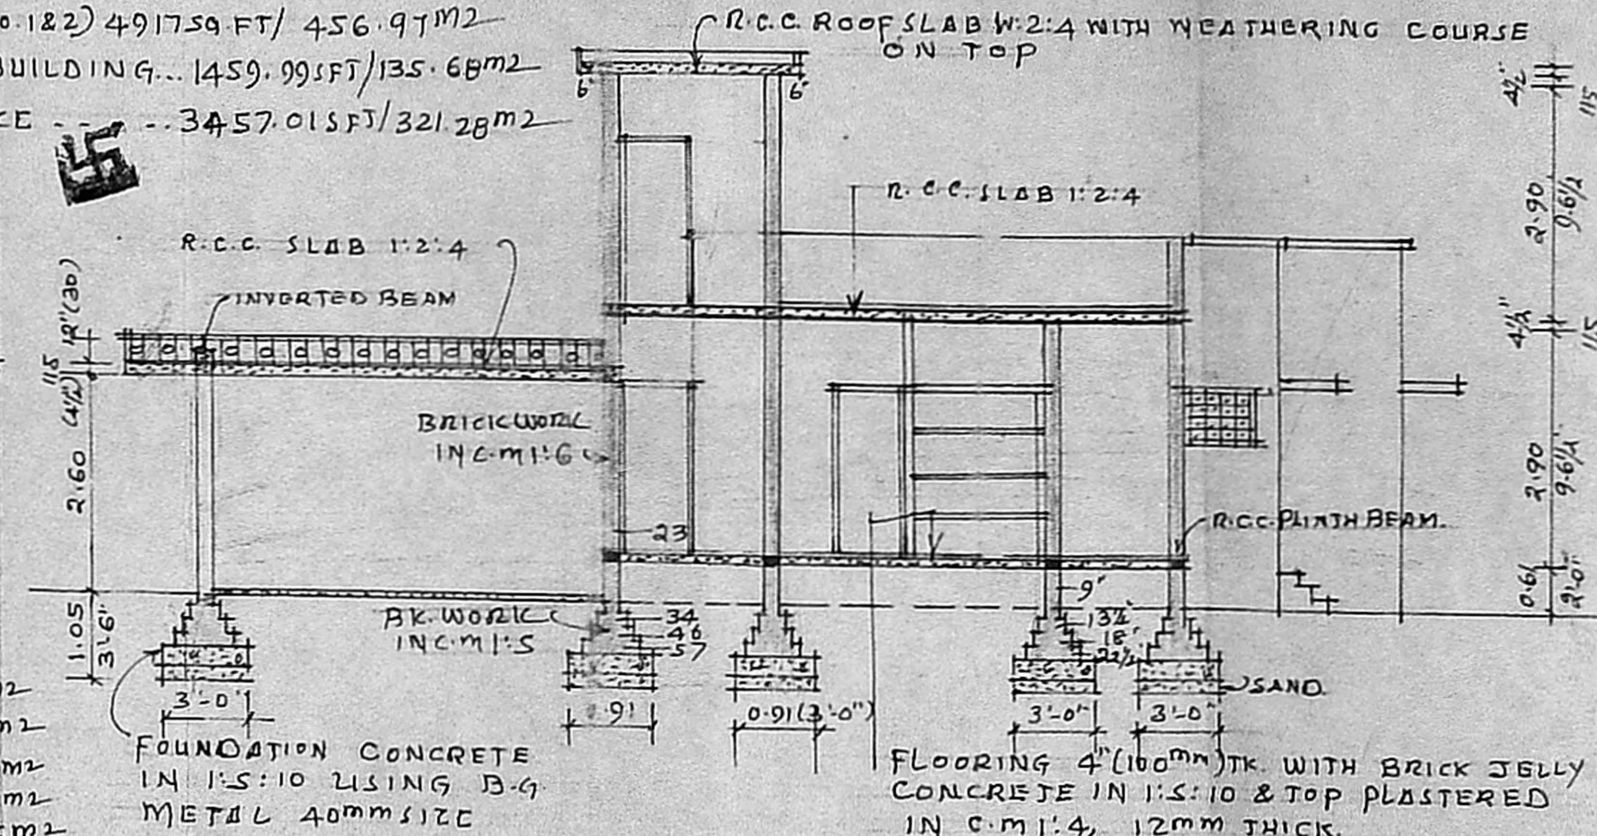

SECTION ON A-A

**FLOOR AREA**

1. GARAGE	13.48 M <sup>2</sup>
2. VERANDAH	2.95 M <sup>2</sup>
3. SIT-OUT	10.62 M <sup>2</sup>
4. BED	11.62 M <sup>2</sup>
5. LIV. cum DINING	23.05 M <sup>2</sup>
6. STAIRS	6.73 M <sup>2</sup>
7. BED	11.22 M <sup>2</sup>
8. TOILET	3.25 M <sup>2</sup>
9. KITCHEN STORE	17.69 M <sup>2</sup>
10. PASSAGE	4.65 M <sup>2</sup>
11. W.C.	2.34 M <sup>2</sup>
12. BATH	2.32 M <sup>2</sup>
13. DOOTA	2.63 M <sup>2</sup>

**GENERAL PARTICULARS**


1. SMOKE OUT LET IS PROVIDED.
2. P.O.L WITH SEPTIC TANK TO BE PROVIDED
3. WASTE WATER UTILISED FOR GARDEN PURPOSE

**SCHEDULE OF DOORS & WINDOWS**


FD 1	FLUSH DOOR	1.14 X 2.00 / 3'-9" X 6'-6"
D 2	DOOR PANNELLED	1.00 X 2.00 / 3'-3" X 6'-6"
D 2 5	DOOR PANNELLED	0.91 X 2.00 / 3'-0" X 6'-6"
D 3 1	DOOR PANNELLED	0.84 X 2.00 / 2'-9" X 6'-6"
D 4 3	DOOR PANNELLED	0.76 X 2.00 / 2'-6" X 6'-6"
O 3	OPENING	1.14 X 2.00 / 3'-9" X 6'-6"
W 1 3	WINDOW PANNELLED	1.40 X 1.40 / 4'-6" X 4'-6"
W 2 7	WINDOW PANNELLED	0.91 X 1.40 / 3'-0" X 4'-6"
V 1	VENTILATOR (GLA)	0.91 X 0.61 / 3' X 2'
J 2	R.C. JALI	0.91 X 0.61 / 3' X 2'
J 2 2	R.C. JALI	0.91 X 1.40 / 3'-0" X 4'-6"

**LEGEND**


[Symbol]	PROPOSED WORK
[Symbol]	OWNER'S BOUNDARY
[Symbol]	A-B-C-D

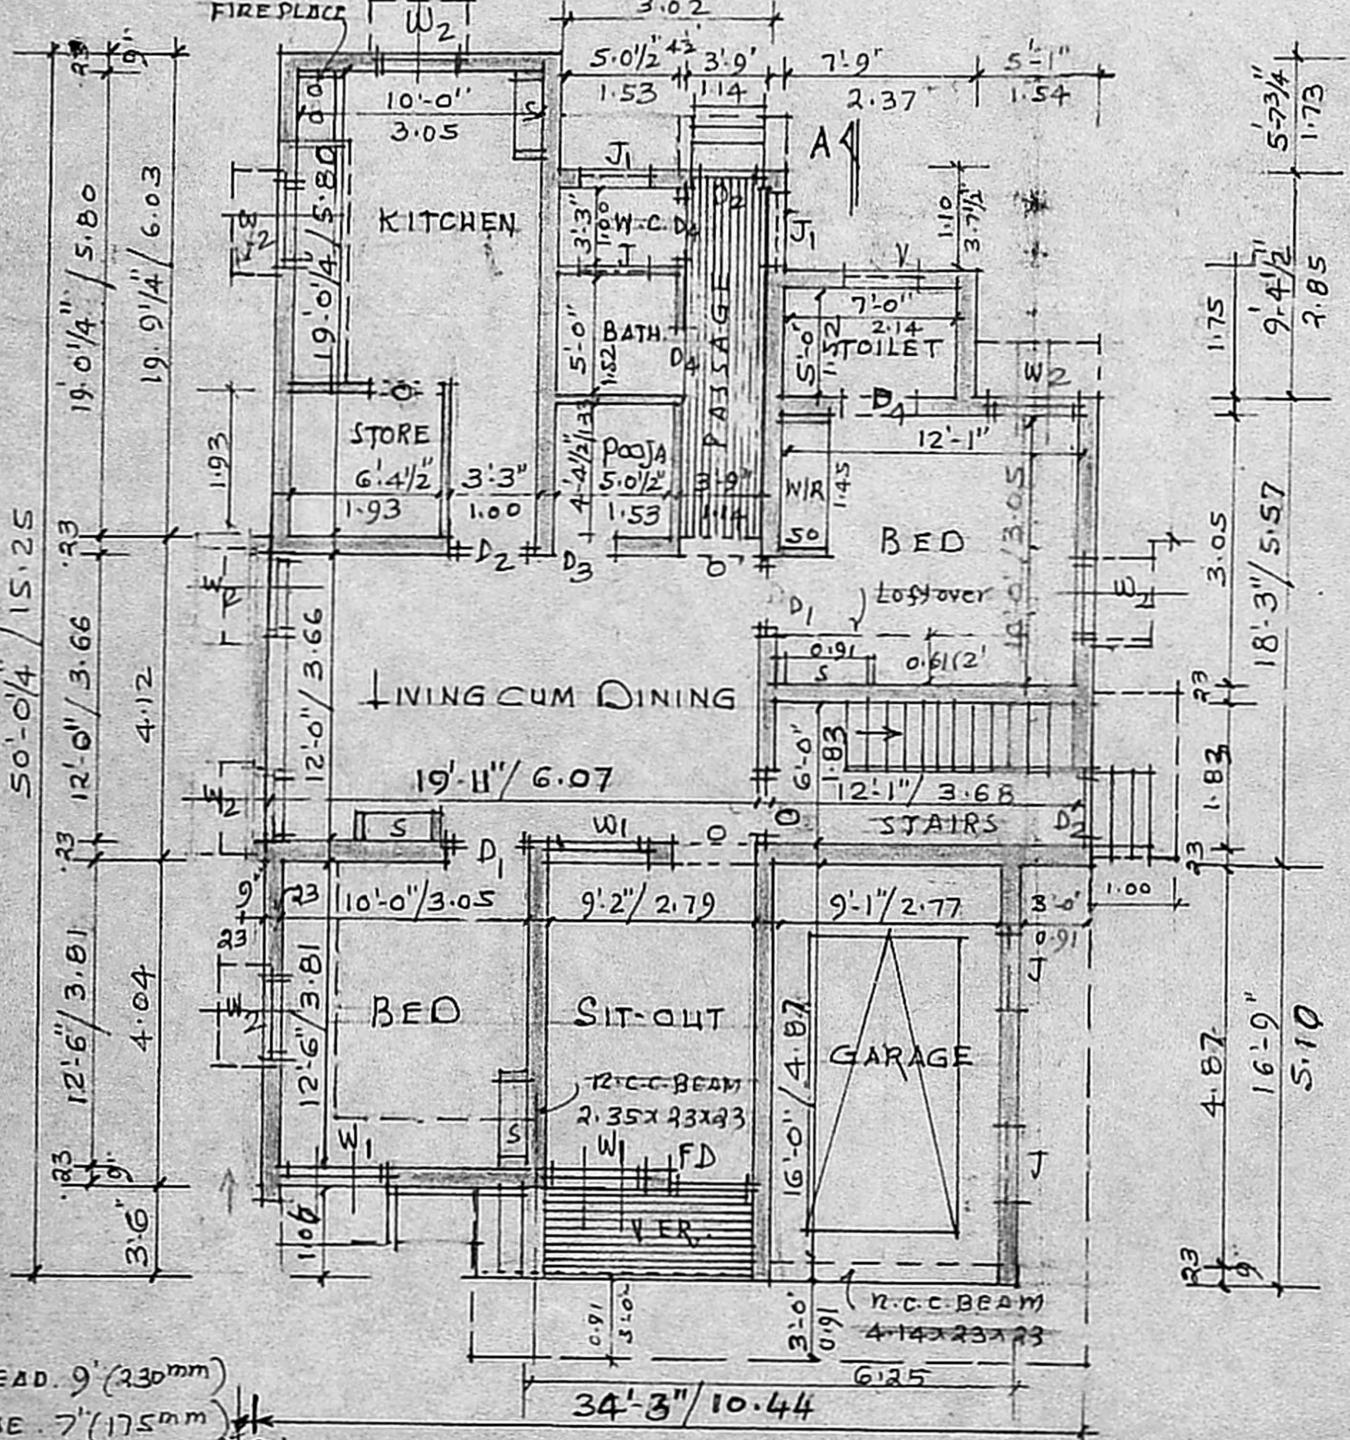

PLAN OF GROUND FLOOR

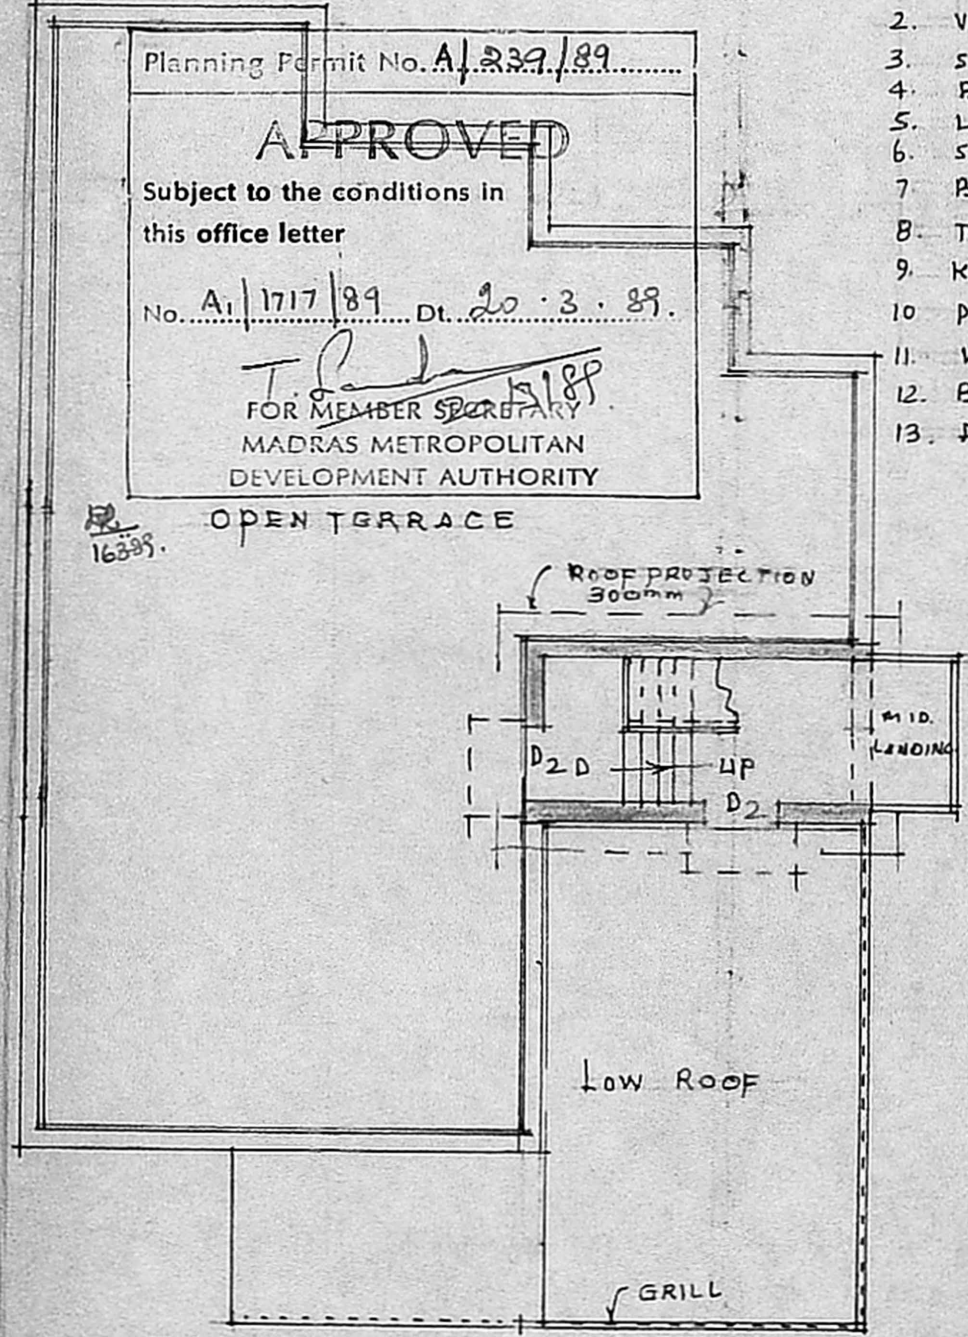

PLAN OF FIRST FLOOR

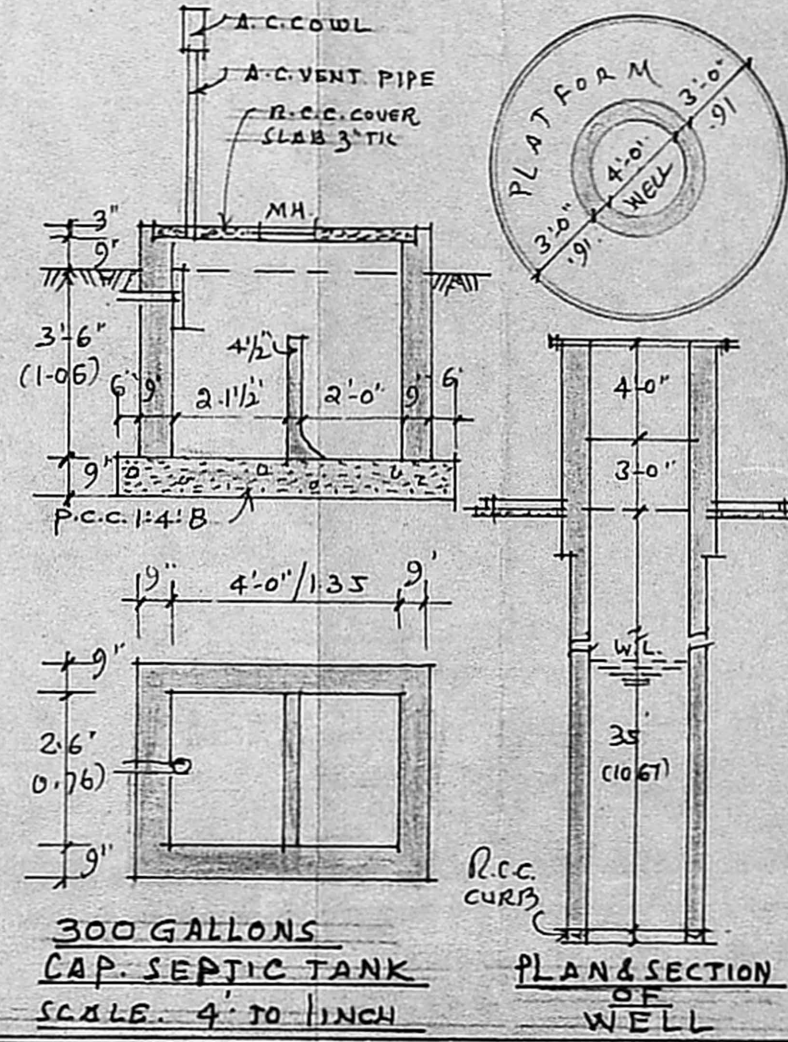


300 GALLONS CAP. SEPTIC TANK SCALE: 4" TO 1 INCH  
 PLAN & SECTION OF WELL

**SITE PLAN**  
 SCALE 1" = 33'-0"

Shanmuga Sundaram D.C.R.E.,  
 Licensed Building Surveyor  
 Consulting Engineer  
 Thiruninravur Town Panchayat  
 232, M. T. H. Road,  
 Thiruninravur, R.S.

**SIGNATURE OF OWNER**  
 THIRU. M. JEEVANANDHAN  
 S/O. MAHALINGAM

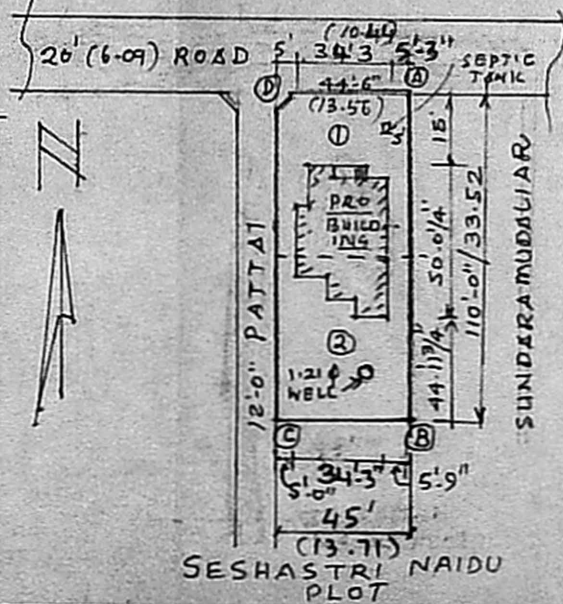

SESHASTRI NAIDU PLOT