


PLAN SHOWING THE CONSTRUCTION OF RESIDENTIAL BUILDING IN S: NO 698 / 1 PART
 PLOT NO 59 ✓ DEVI VAISNAVI NAGAR NO: 58 THIRUMULLAIYOYAL VILLAGE, AVADI TOWNSHIP LIMIT.

OWNER: THIRU. K. RAMACHANDRAN.

SCALE 1:100.

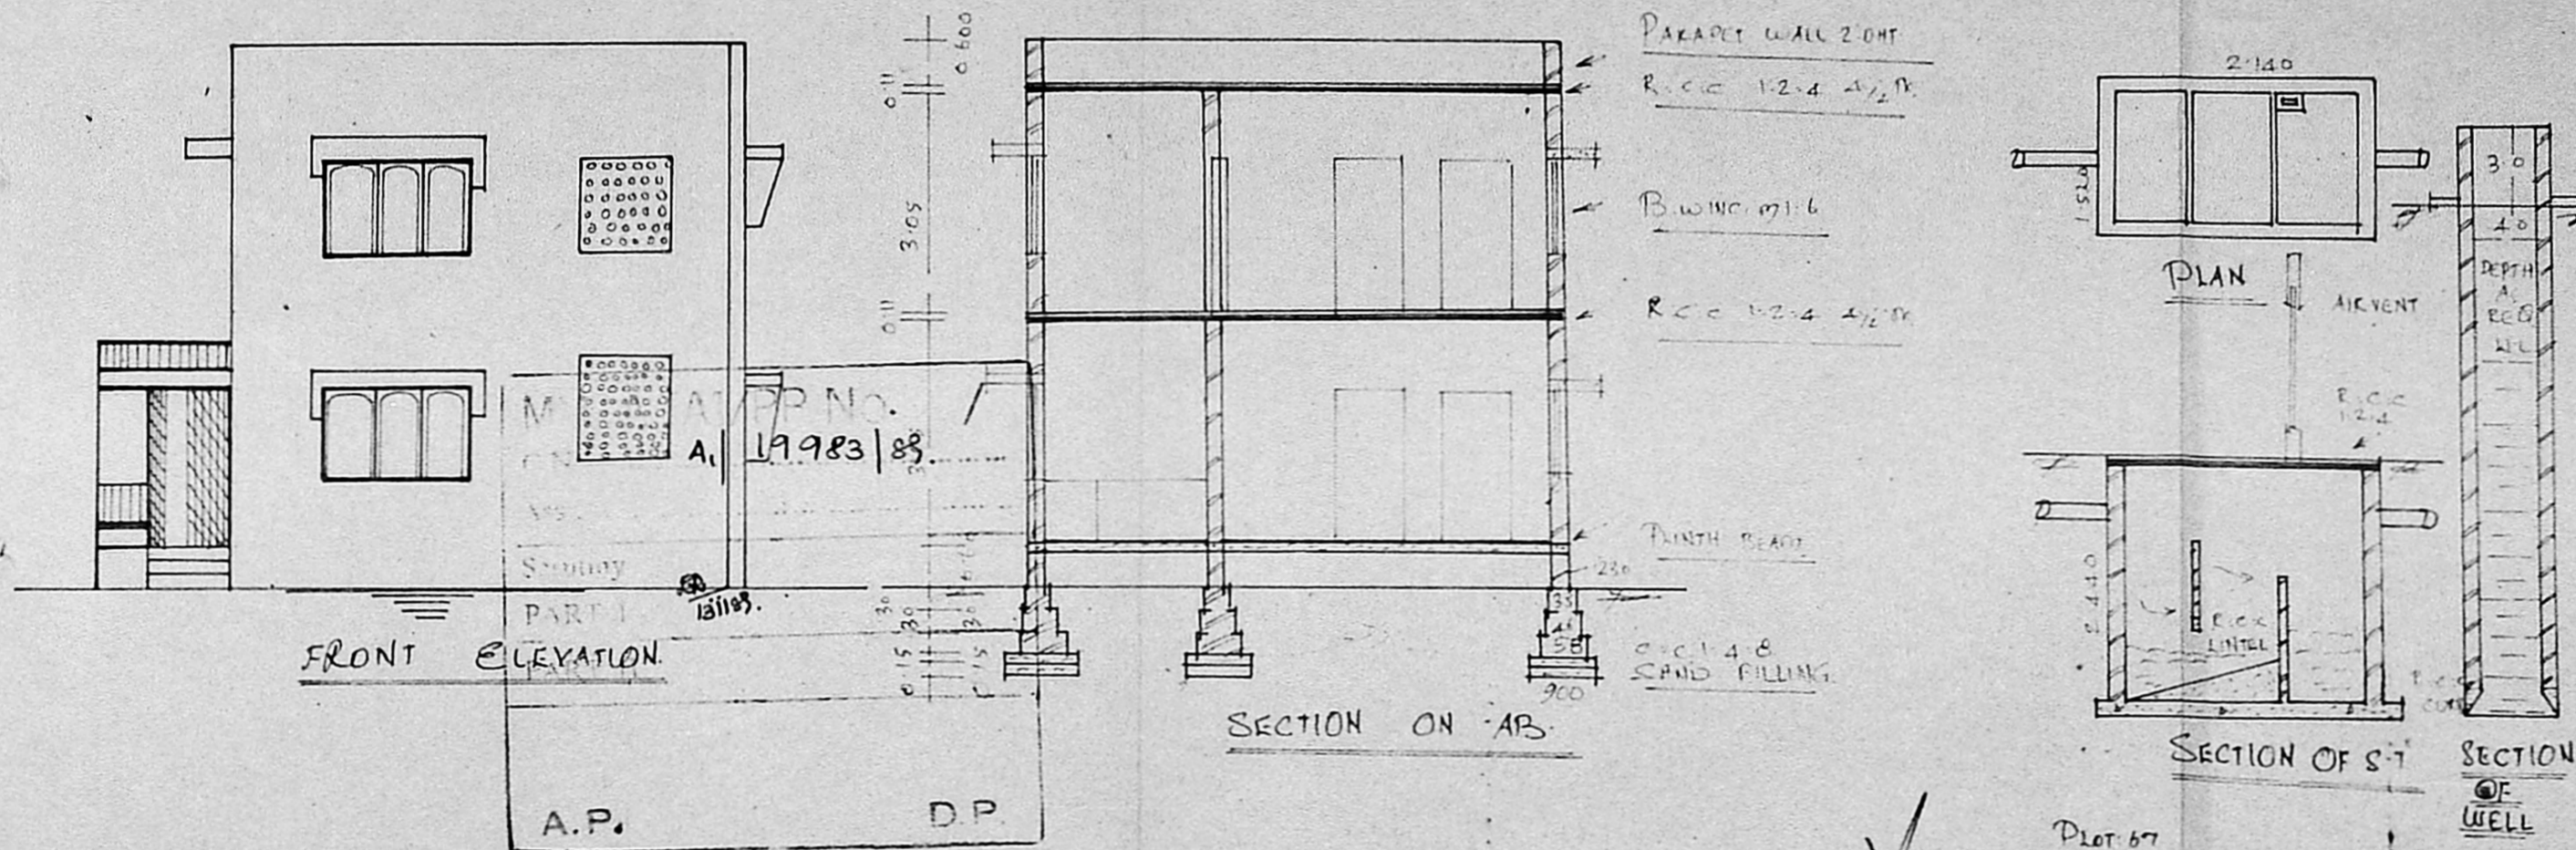

BRIEF SPECIFICATIONS	
FOUNDATION	C.C. 12.4 8/2cm ² OVER SAND FILLING
SUPER STRUCTURE	BRICK WORK INC. 0.1:6
ROOF	R.C.C. 12.4 2 1/2" WITH WEATHERING COURSE ON TOP
FLOORING	C.C. 12.4 8/2cm ² OVER HARD CORE
PLASTERING	C.M. 1:4 12MM ² FOR WALLS
JOINERIES	FIRST CLASS HARD WOOD


SCHEDULE OF JOINERIES.

DOOR	C.W. PANELLED D1: 1000 X 2000
DOOR	D2: 900 X 2000
DOOR	D3: 750 X 2000
WINDOW	W1: 1500 X 1370
WINDOW	W2: 900 X 1370
VENTILATOR	V: 700 X 600

AREA STATEMENT.

AREA OF SITE	2400 SQ. FT. (223.00 M ²)
AREA OF G.F.	848 SQ. FT. (79.00 M ²)
AREA OF F.F.	717 SQ. FT. (71.00 M ²)
COVERAGE	36% F.S.I. 0.900


LEGEND:
 BOUNDARY SHOWN
 PRO. CONST. SHOWN

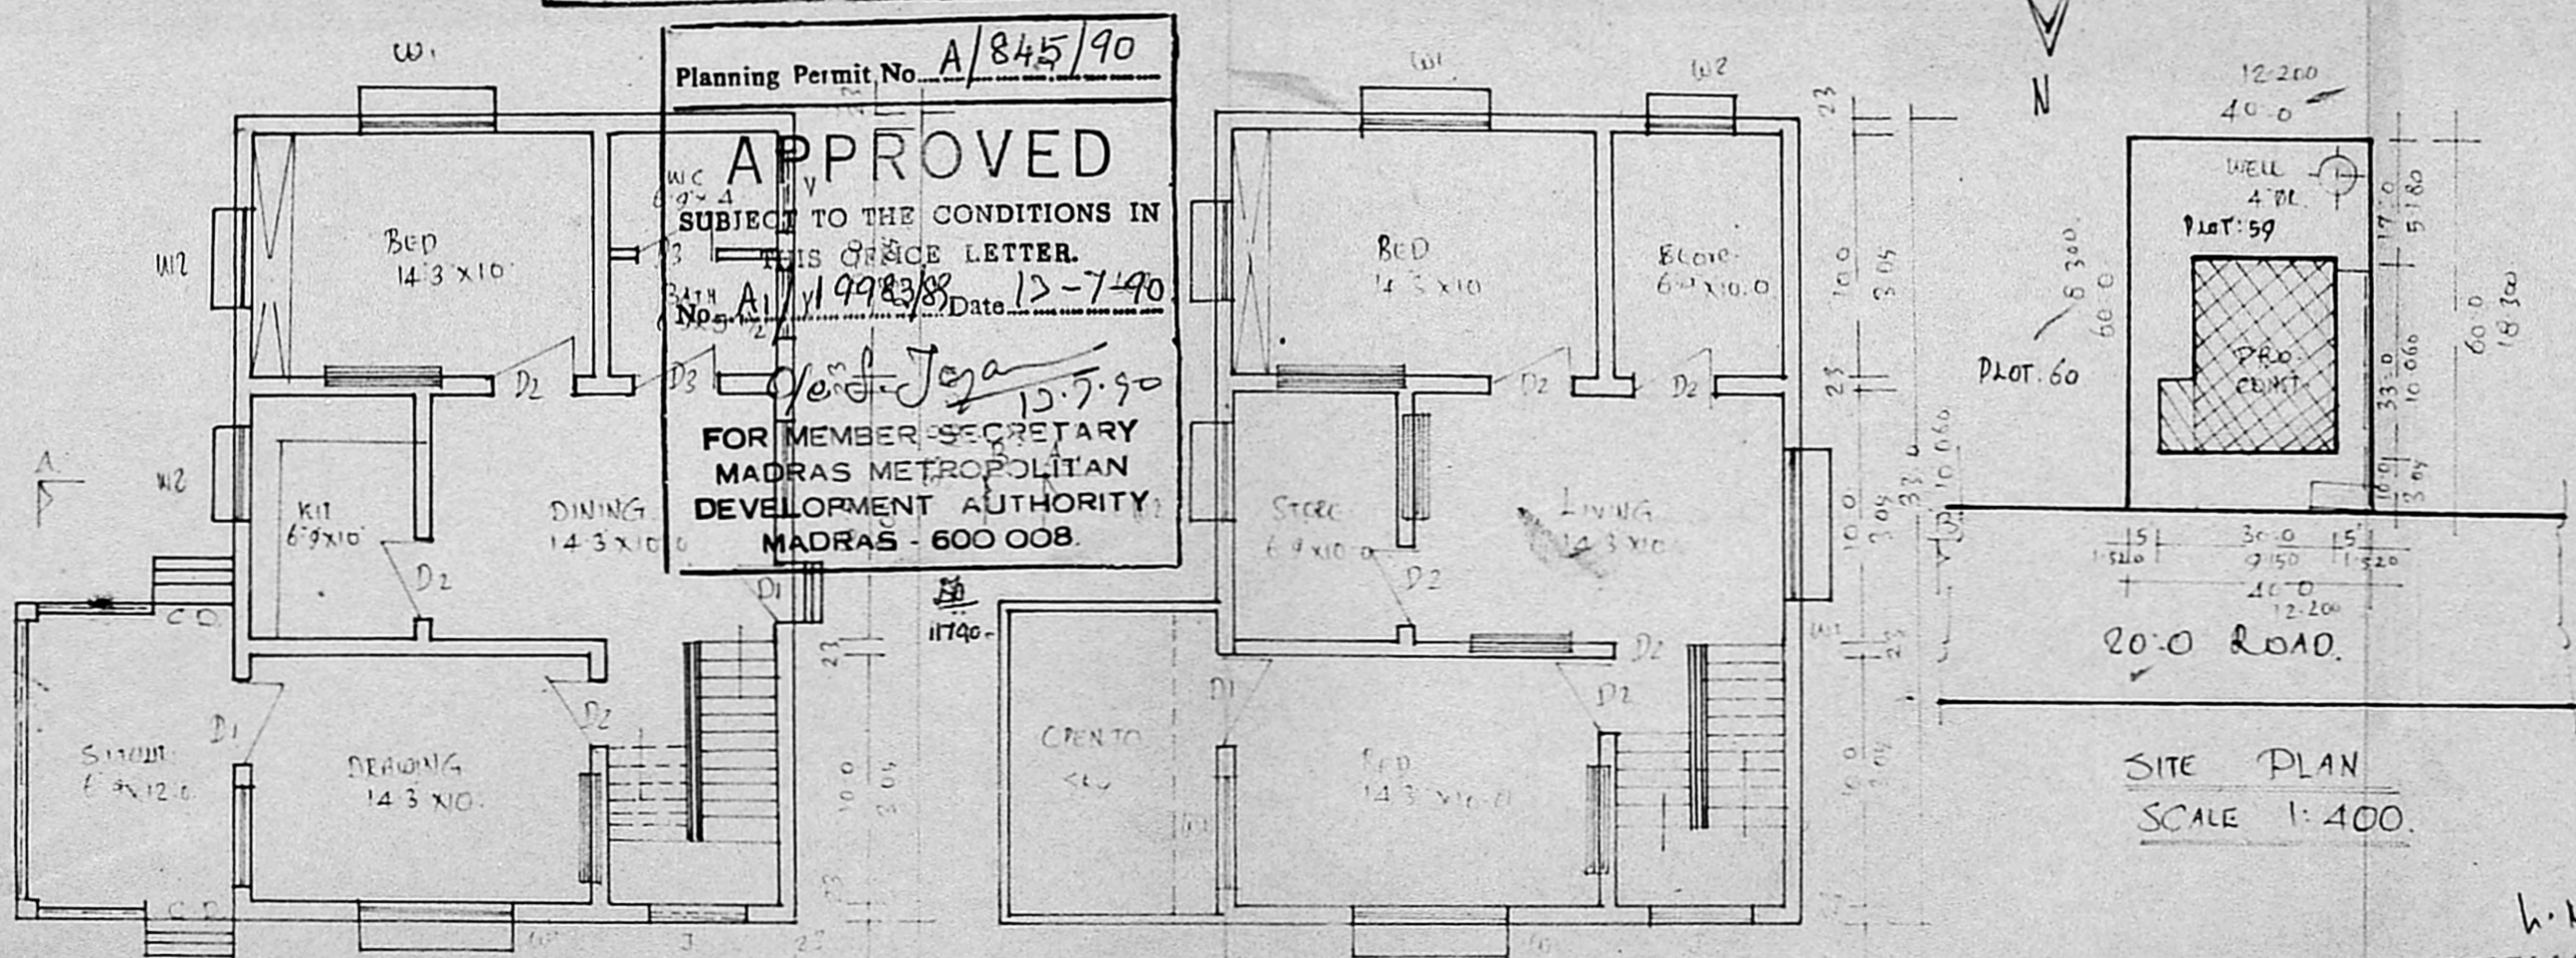

PLAN OF G.F.

PLAN OF F.F.

Subject to condition that the applicant should not claim any compensation in the event of the site required for the formation of proposed road in future.

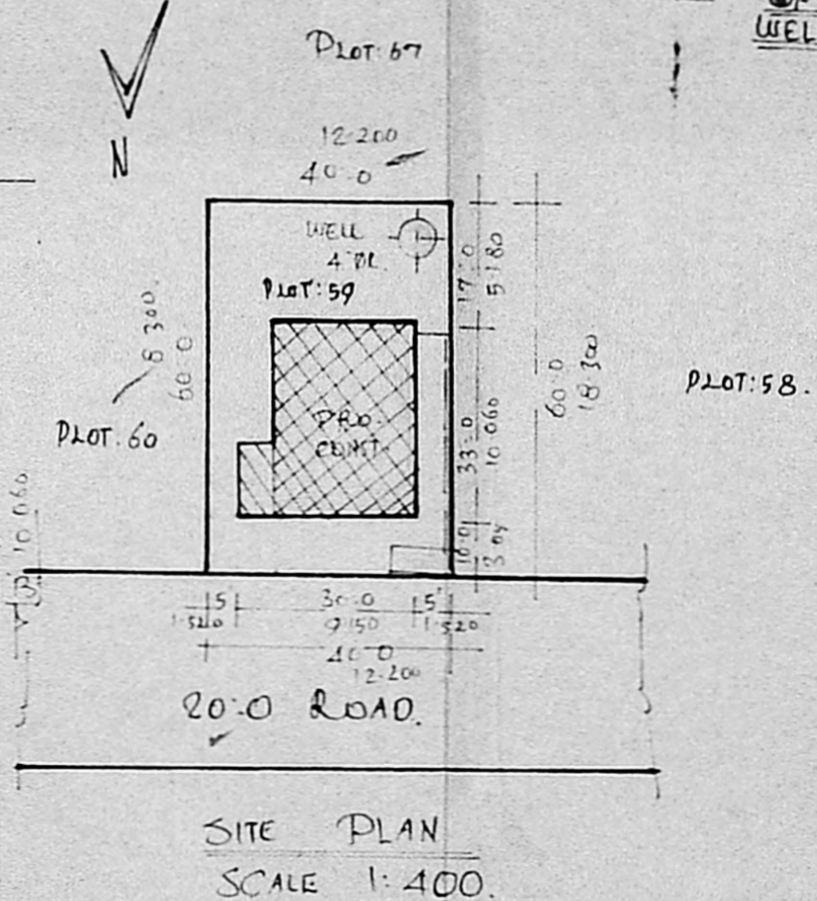

SITE PLAN SCALE 1:400.

K. PERIASAMY D.C.E.E.
 LICENSED SURVEYOR
 CONSULTING ENGINEER
 AVADI TOWNSHIP
 MADRAS. 600054
 LICENSED SURVEYOR