




SECTION XX

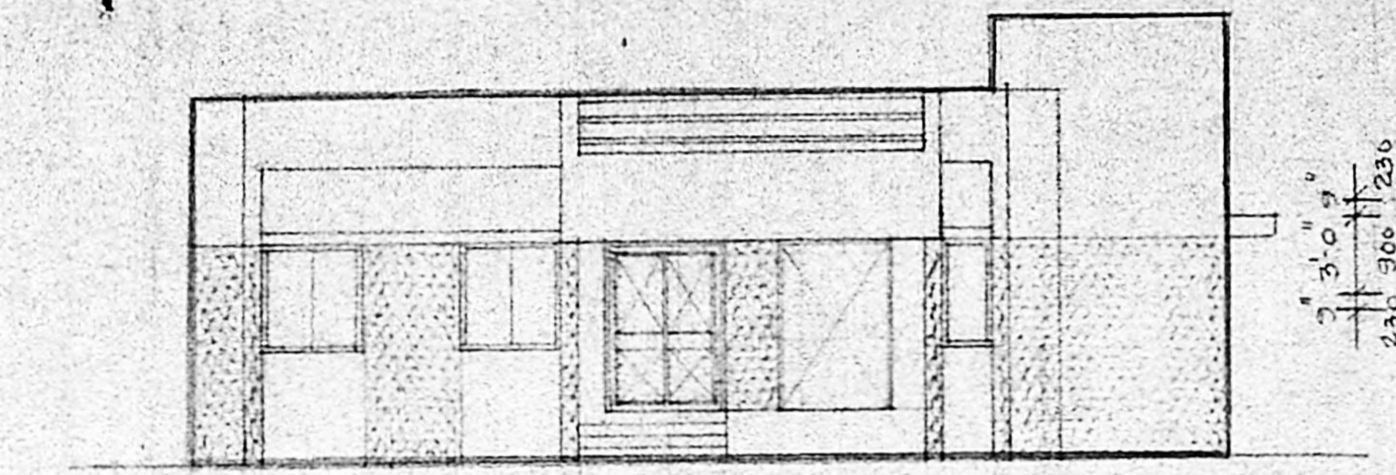

FRONT ELEVATION

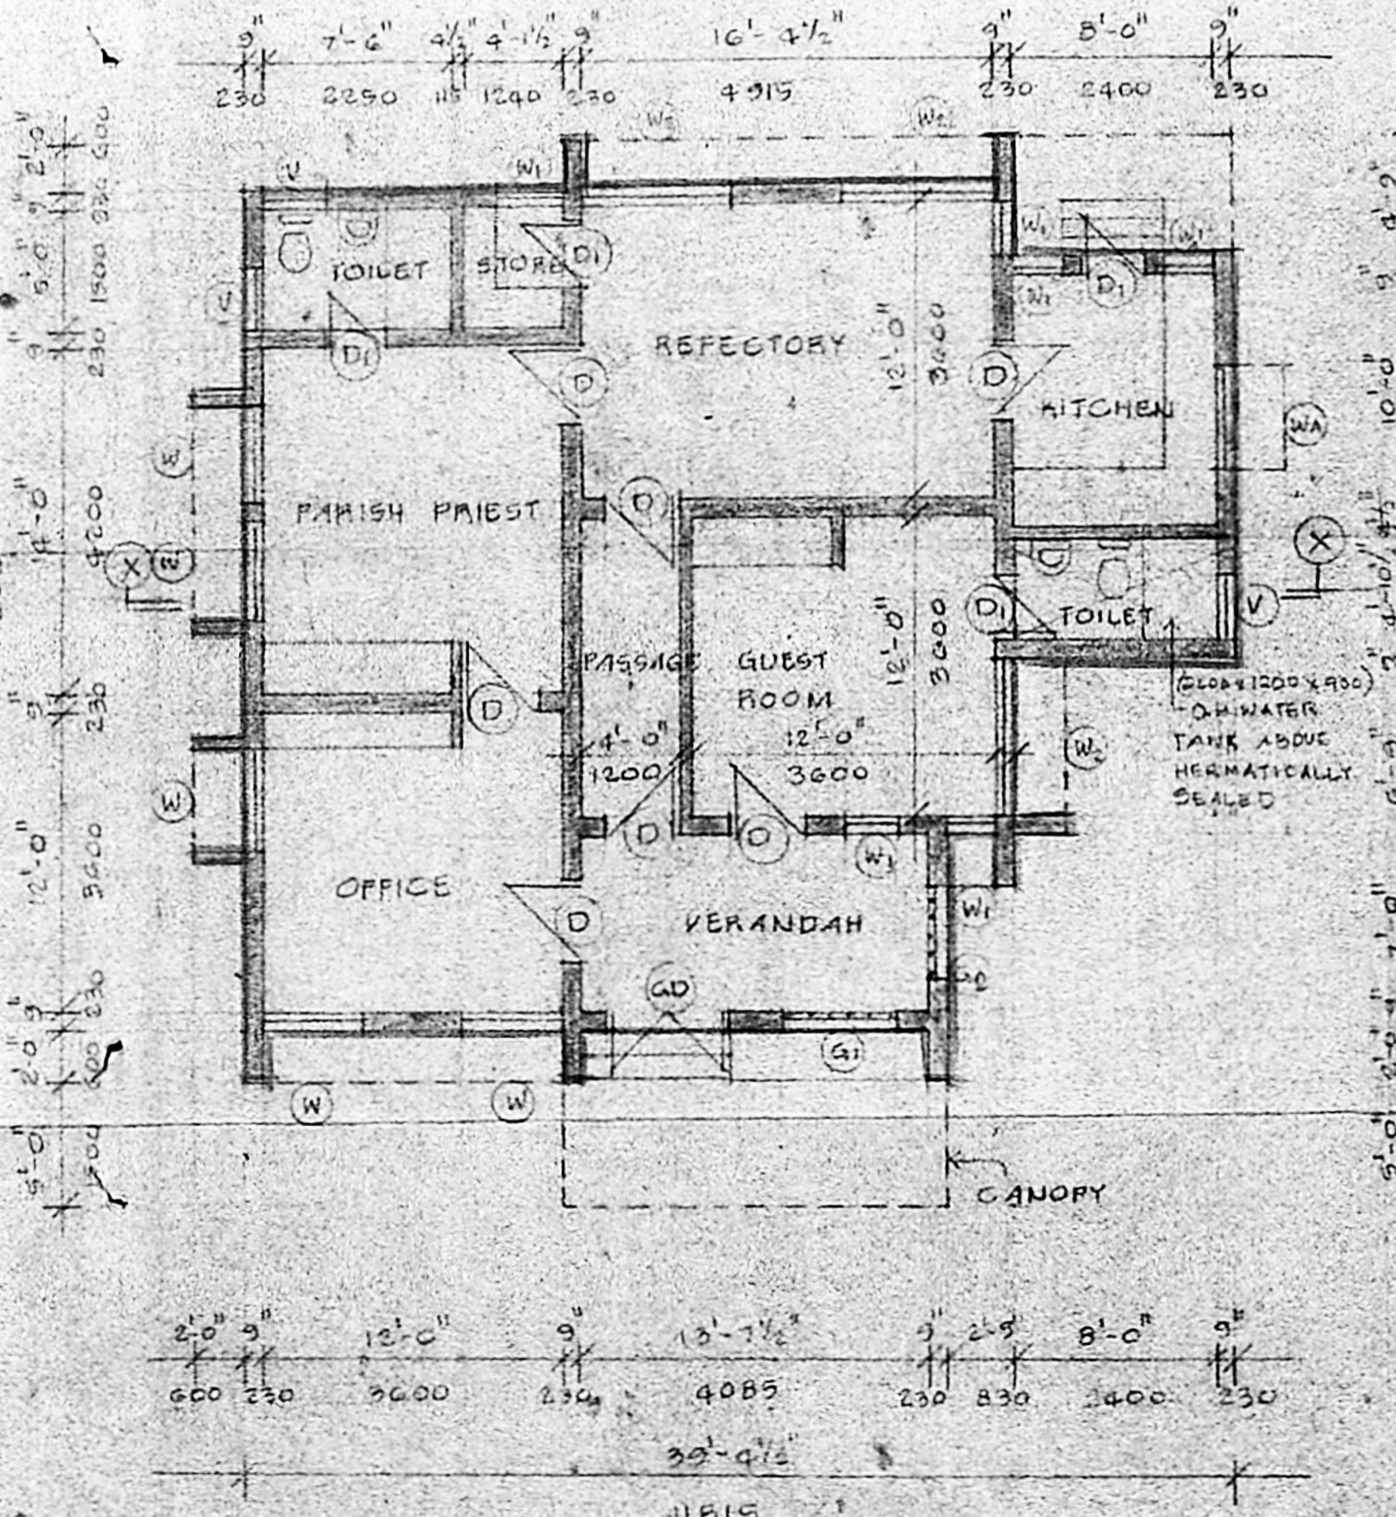

GROUND FLOOR PLAN

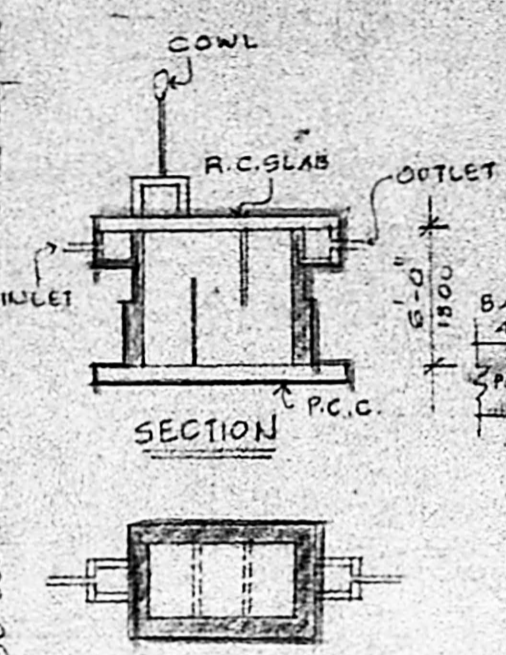

SECTION

Planning Permit No. **A/300/90**

APPROVED

SUBJECT TO THE CONDITIONS IN THIS OFFICE LETTER


No. **21/3/190**

o/c T. J. [Signature]

FOR MEMBER SECRETARY,
MADRAS METROPOLITAN DEVELOPMENT AUTHORITY
MADRAS - 600 003.

PLAN OF COMPOUND WALL & GATE

TOPO-PLAN
NOT TO SCALE

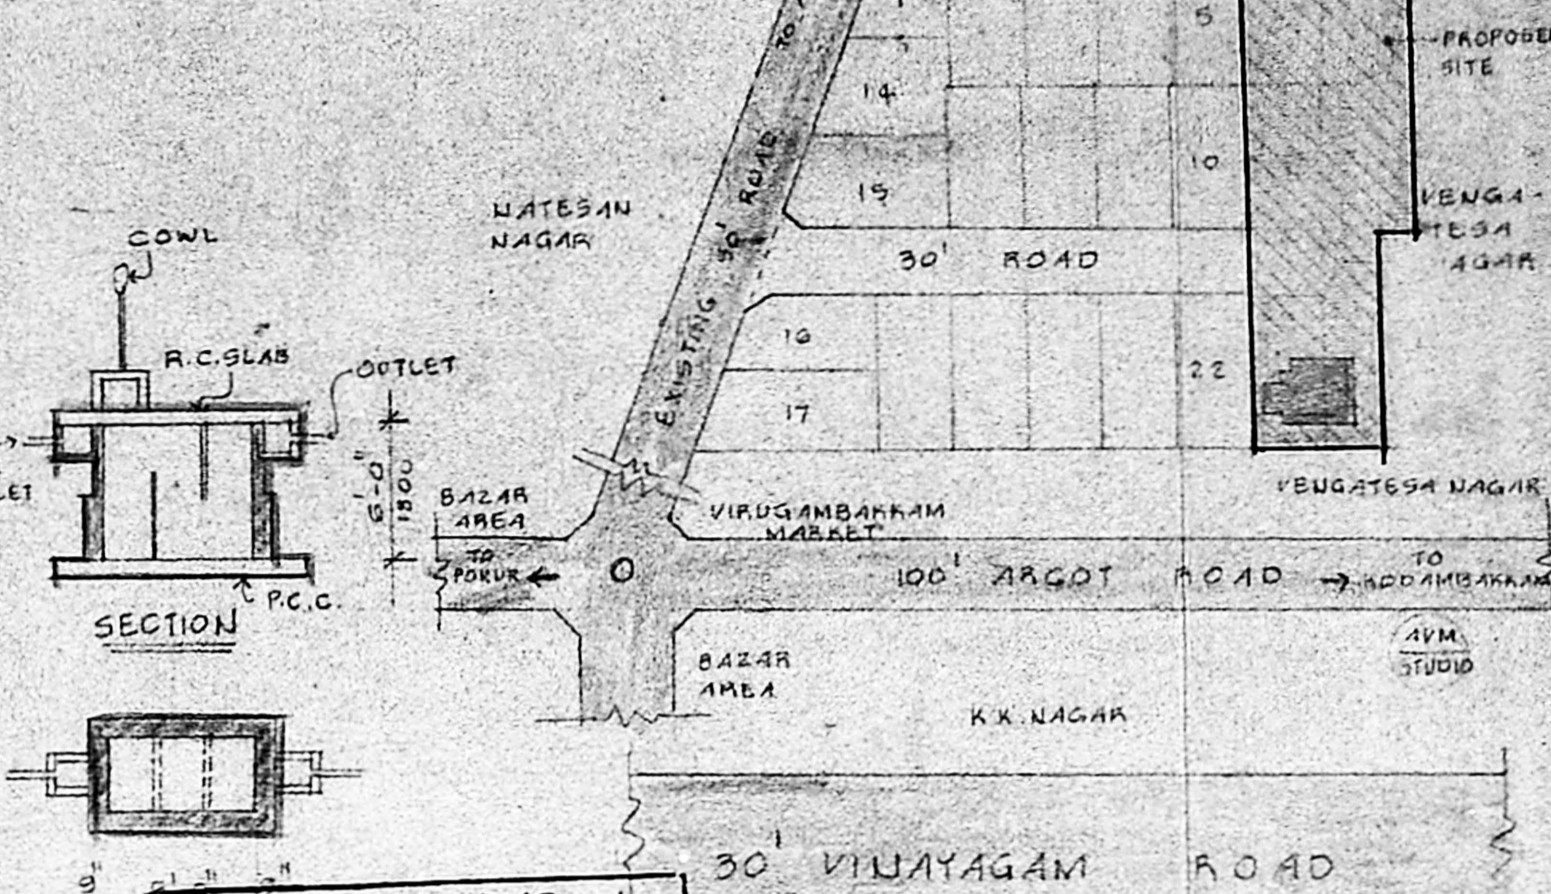

SITE PLAN
SCALE 1"=32'-0"
(1:100)

BRIEF SPECIFICATION

FOUNDATION
BENCH MARKS IN CM 1:4 OVER A LEVELLING BCD OF PC 1:4:8
SUPER STRUCTURE -
BRICK MASONRY IN CM 1:5 & PLASTERED ON BOTH SIDES
R.O.C. WOODEN MOOF BEAM LINTELS & BUNGHADES IN R.O.C. 1:2:4 OF ROAD SIZE WITH SUITABLE REINFORCEMENT
FLOORING
BEST QUALITY MOSAIC
JOINERY
GOOD QUALITY COUNTRY WOOD FINISHES
EXTERIOR - CEMENT PAINT
INTERIOR - CEMENT PAINT
JOINERY - SYNTHETIC ENAMEL PAINT

SCHEDULE OF JOINERY

TYPE	SIZE	DESCRIPTION
D	3'-0" x 7'-0"	WOODEN PANELED DOOR
D1	2'-6" x 7'-0"	-DO-
GD	5'-0" x 7'-0"	M'S GRILLE DOOR
W	4'-0" x 4'-6"	WOODEN GLAZED WINDOW
W1	4'-0" x 3'-6"	-DO-
W11	2'-0" x 4'-6"	-DO-
W12	2'-0" x 3'-6"	-DO-
W2	6'-0" x 4'-6"	-DO-
V	2'-6" x 2'-0"	WOODEN GLAZED VENTILATOR
G1	5'-0" x 7'-0"	M'S GRILLE
G2	3'-0" x 7'-0"	-DO-

REFERENCE

EXISTING	ROADS
PROPOSAL	SEWERLINE
BOUNDARY	WATERLINE

AREA STATEMENT

SITE AREA - 18926 SFT (1758.9M²)
BUILT UP AREA - 1172 SFT (108.02M²)
F.S.I. - 0.06
PLOT COVERAGE - 6.2%

OWNER

W. S. [Signature]

POWER OF ATTORNEY BY
ARCHDIOCESE OF MADRAS-MYLAPET SOCIETY

**PROPOSED RESIDENCE FOR
PRIEST CHINMAYANAGAR PARISH
VIRUGAMBAKKAM, MADRAS-98
(IN S.NO. 22/2 OF VILLAGE NO. 104)**

SCALE : 1"=8'-0" (1:100)
DATE : 19.7.89

CONSULTING ENGINEERS
SUMATHY BUILDERS

LICENSED SURVEYOR
[Signature]
A.A. 75/88-90
CONSULTING ARCHITECT

S. RAVICHANDRAN BARO H.C.A. 1114
28 SUBRAMANIAM NUDALI STREET
VIRUGAMBAKKAM, MADRAS - 600025

Sanjay
25/1/90
22/2/90



NORTH