

PLAN SHOWING THE PROPOSED RESIDENTIAL BUILDING  
 AT PLOT NO B273 DOOR NO 28 SIVANANDAM STREET  
 KATTABOMMAN BLOCK JAFFAR KHAUPET MS.  
 T.S. NO 25 BLOCK NO 78 KODAMBAKKAM VILLAGE  
 DN. NO 145. SCALE: 1" = 8'0"

Planning Permit No. **A/360/90**  
**APPROVED**  
 SUBJECT TO THE CONDITIONS IN  
 THIS OFFICE ORDER  
 No. **111/240/20/81** 30-3-90  
 T. **21** 30/3/1990  
 FOR MEMBERS SECRETARY  
 MADRAS METROPOLITAN  
 DEVELOPMENT AUTHORITY  
 MADRAS 600003

**SPECIFICATION:**

Broken stone jelly concrete in c.m  
 1:4:8 for foundation. stack brick  
 work in c.m 1:6 for foundation and  
 superstructure. r.c.c. column, beam,  
 lintel sunshade roof slab etc in c.c.  
 1:2:4 with reinforcement. plastering  
 with c.m 1:3 12mm thick. colour  
 washing two coats over a coat  
 of white wash. painting two  
 coats over a coat of primer.  
 mosaic flooring with colour tiles.  
 weathering course with flat tiles.

**JOINERY:**

DPAN. DOOR 3:3' x 7:0' (1:0 x 2:10)  
 D1 -DO- 3:0' x 7:0' (0:91 x 2:10)  
 D2 -DO- 2:6' x 6:0' (0:75 x 1:82)  
 W GLAZED WINDOW 6:0' x 5:0' (1:82 x 1:52)  
 W1 -DO- 5:0' x 5:0' (1:52 x 1:52)  
 W2 -DO- 2:6' x 5:0' (0:75 x 1:52)  
 V VENTILATOR 3:0' x 2:6' (0:91 x 0:75)

**REFERENCE:**


PRO. WORK  
 EXG. WORK  
 ROAD  
 BOUNDARY.




12.1.90  
 3.2.90

KEY PLAN NOT TO SCALE


V. SRINIVASALLU, L.C.E.  
 Asst. Executive Engineer (Retd)  
 Consulting Civil Engineer,  
 REGD. No. 270.  
 CLASS I LICENSED SURVEYOR  
 CORPORATION OF MADRAS  
 No. 60, Valluvar Road,  
 AZUMBAKKAM, MADRAS-16

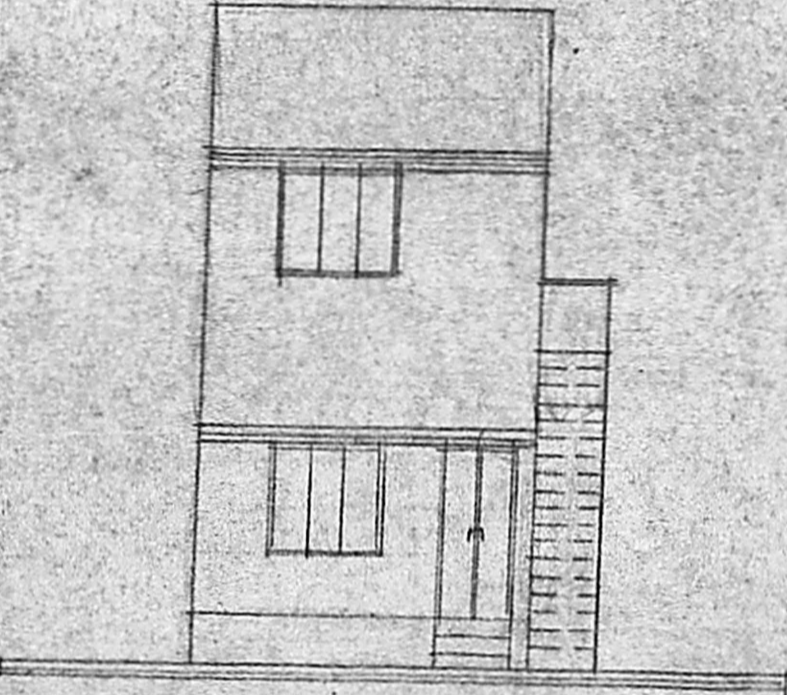


FRONT ELEVATION

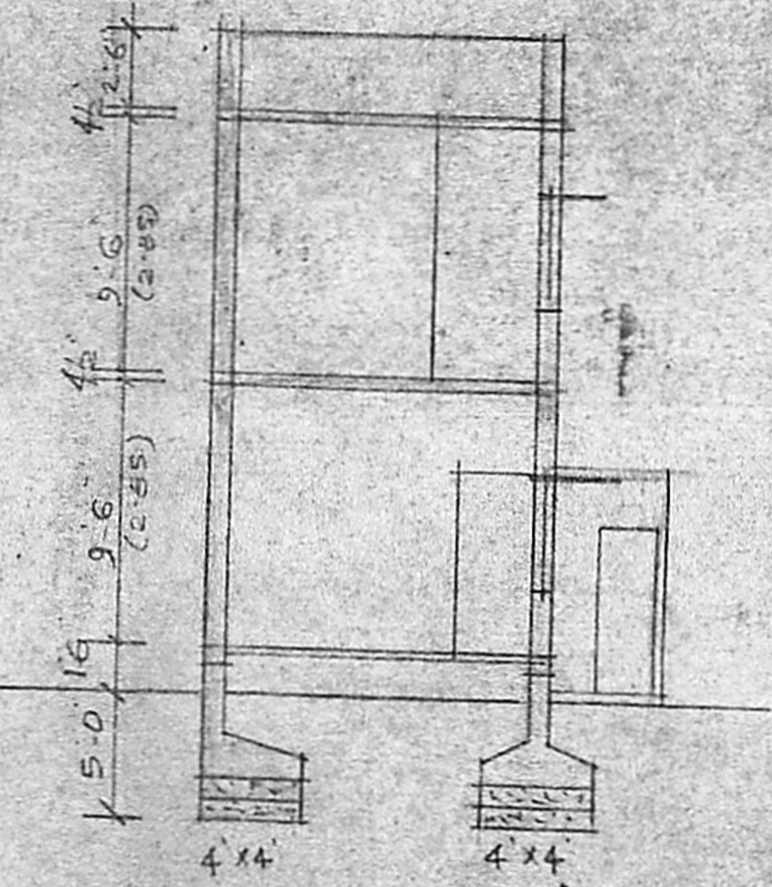

SECTION ON AB

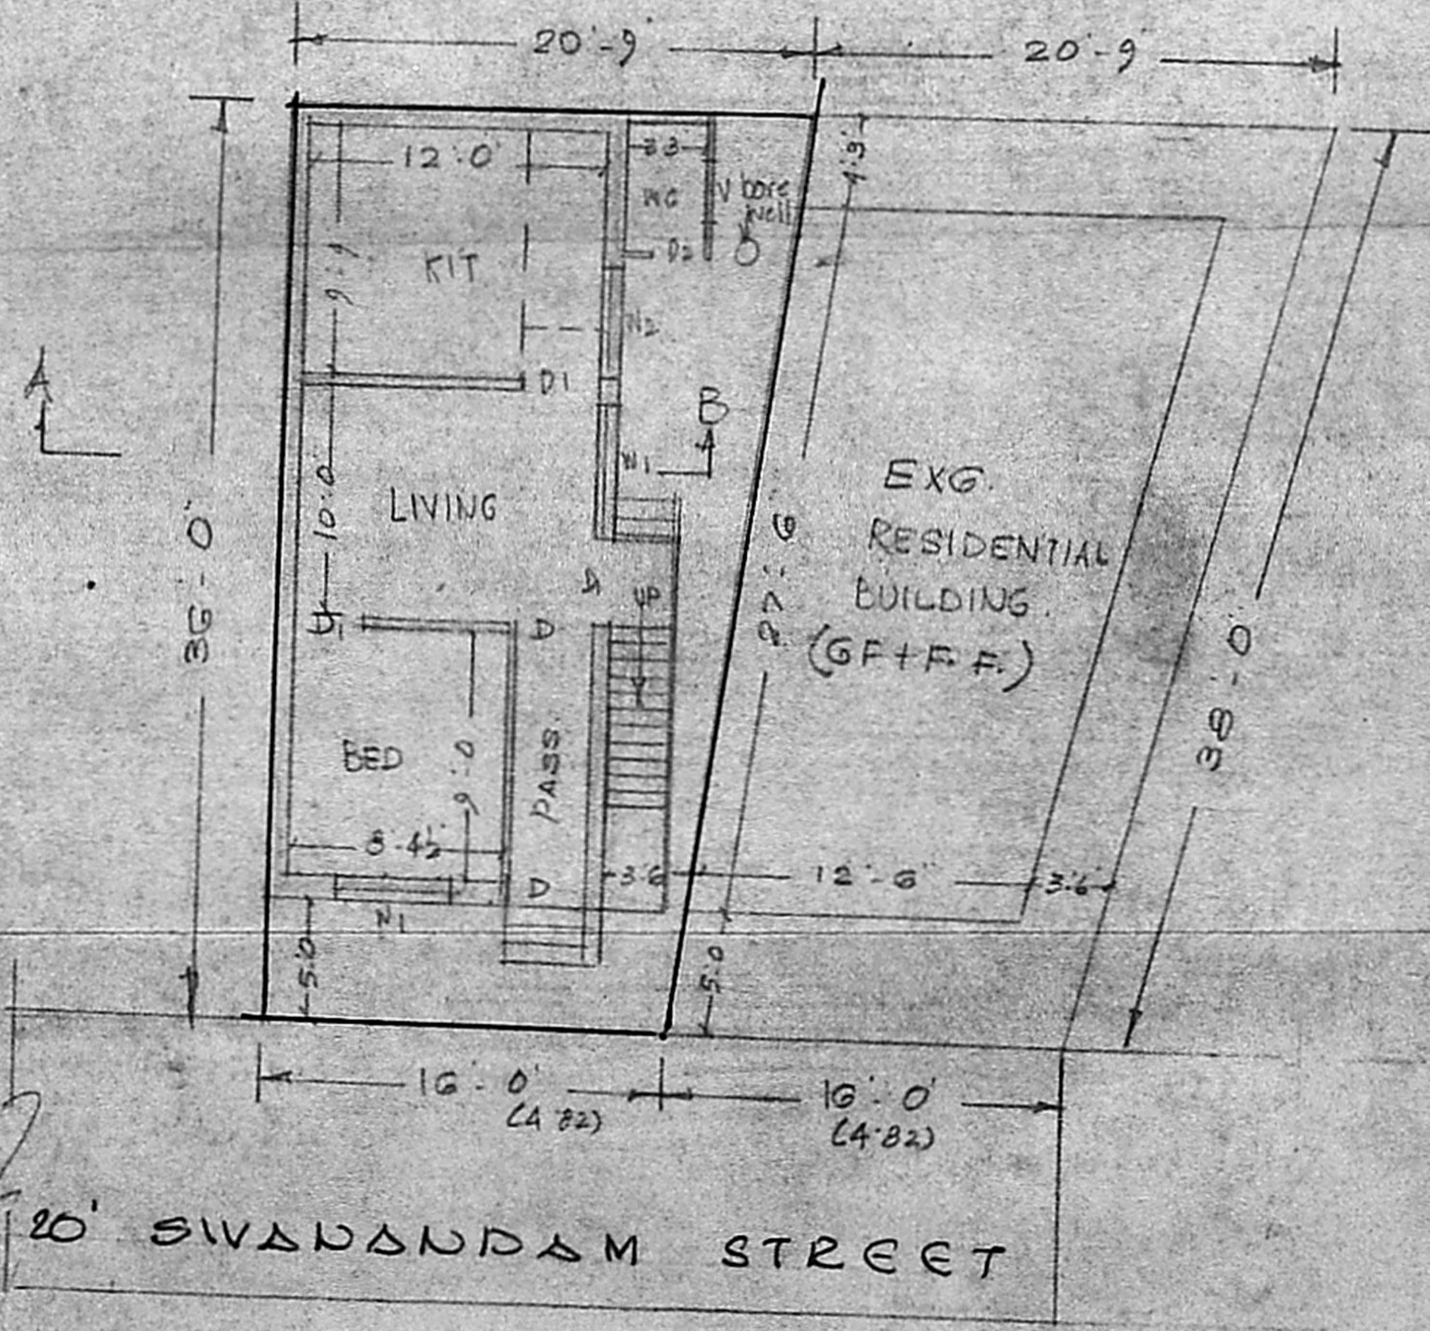

GROUND FLOOR WITH RESIDUAL PLOT DETAILS.

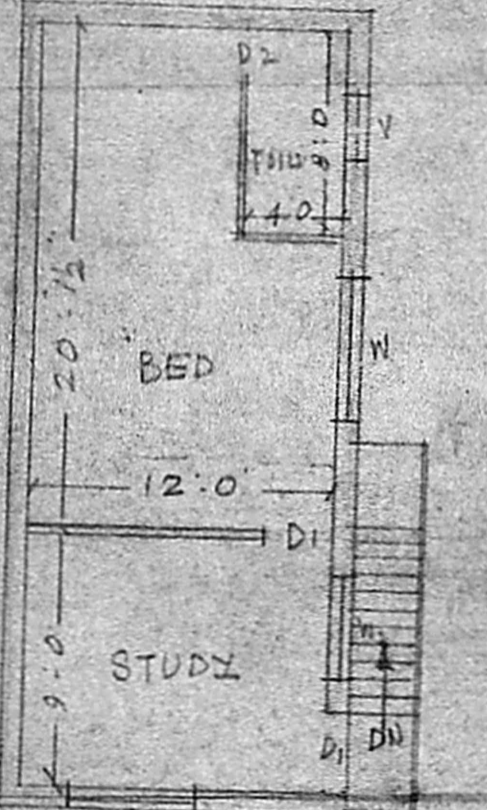

FIRST FLOOR

M. Thangajayam  
 (M. MUTHURAJ)  
 LICENSED SURVEYOR