



PROPOSED CONSTRUCTION OF BUILDING
 IN PLOT NO 20A, S NO 62/6 63/1234+5
 AT RAMALINGA NAGAR CLM BANK STAFF COLONY
 MADIPAKKAM MADHURA PUZHUTHIVAKKAM
 SAIDAPET TALUK

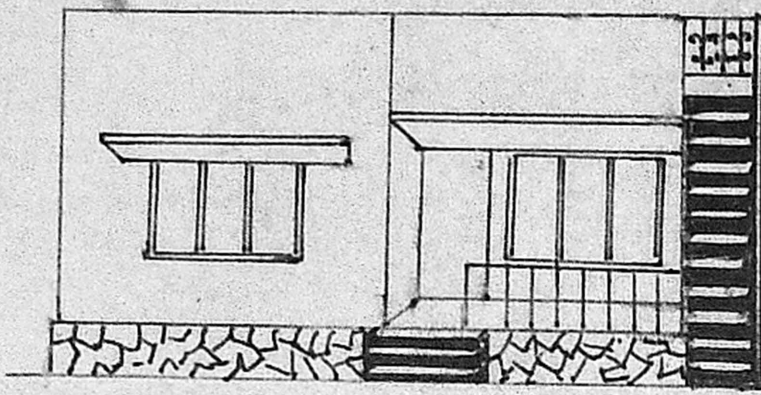


ELEVATION

Planning Permit No. A/344/89
APPROVED
 Subject to the conditions in
 this office letter
 No. A/2606/89 Dt. 17-4-89
 FOR MEMBER SECRETARY
 MADRAS METROPOLITAN
 DEVELOPMENT AUTHORITY

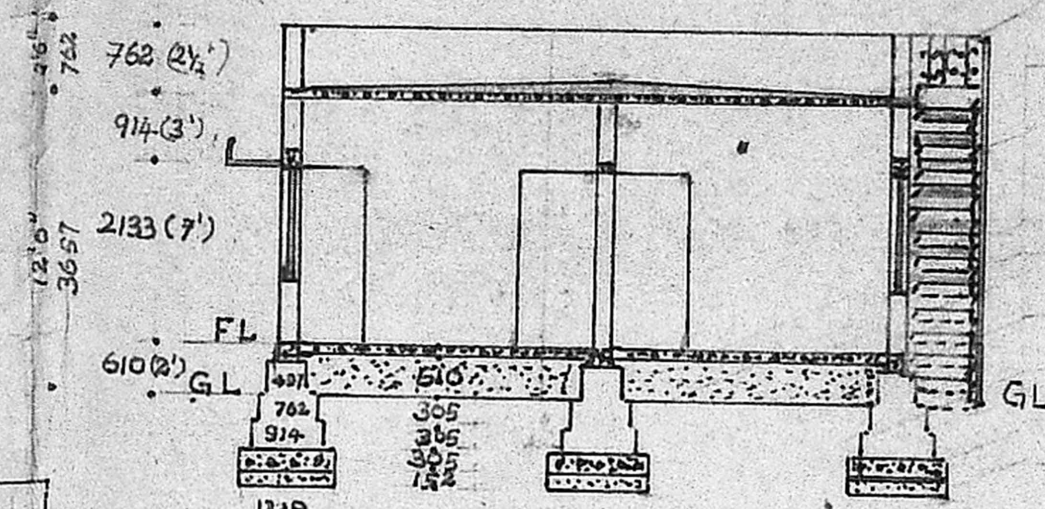

SECTION - ABCD


PARAPET WALL
 WEATHERING COURSE
 RCC 1:2:4 ROOF SLAB
 RCC 1:2:4 LINTAL BEAM
 BRICK WORK IN CM 1:5
 PCC 1:4:8 IN FLOOR
 RIVER SAND FILLING IN BASEMENT.
 RCC 1:2:4 IN PLINTH BEAM
 BRICK WORK IN CM 1:5 IN BASEMENT
 PCC 1:4:8
 RIVER SAND FILLING

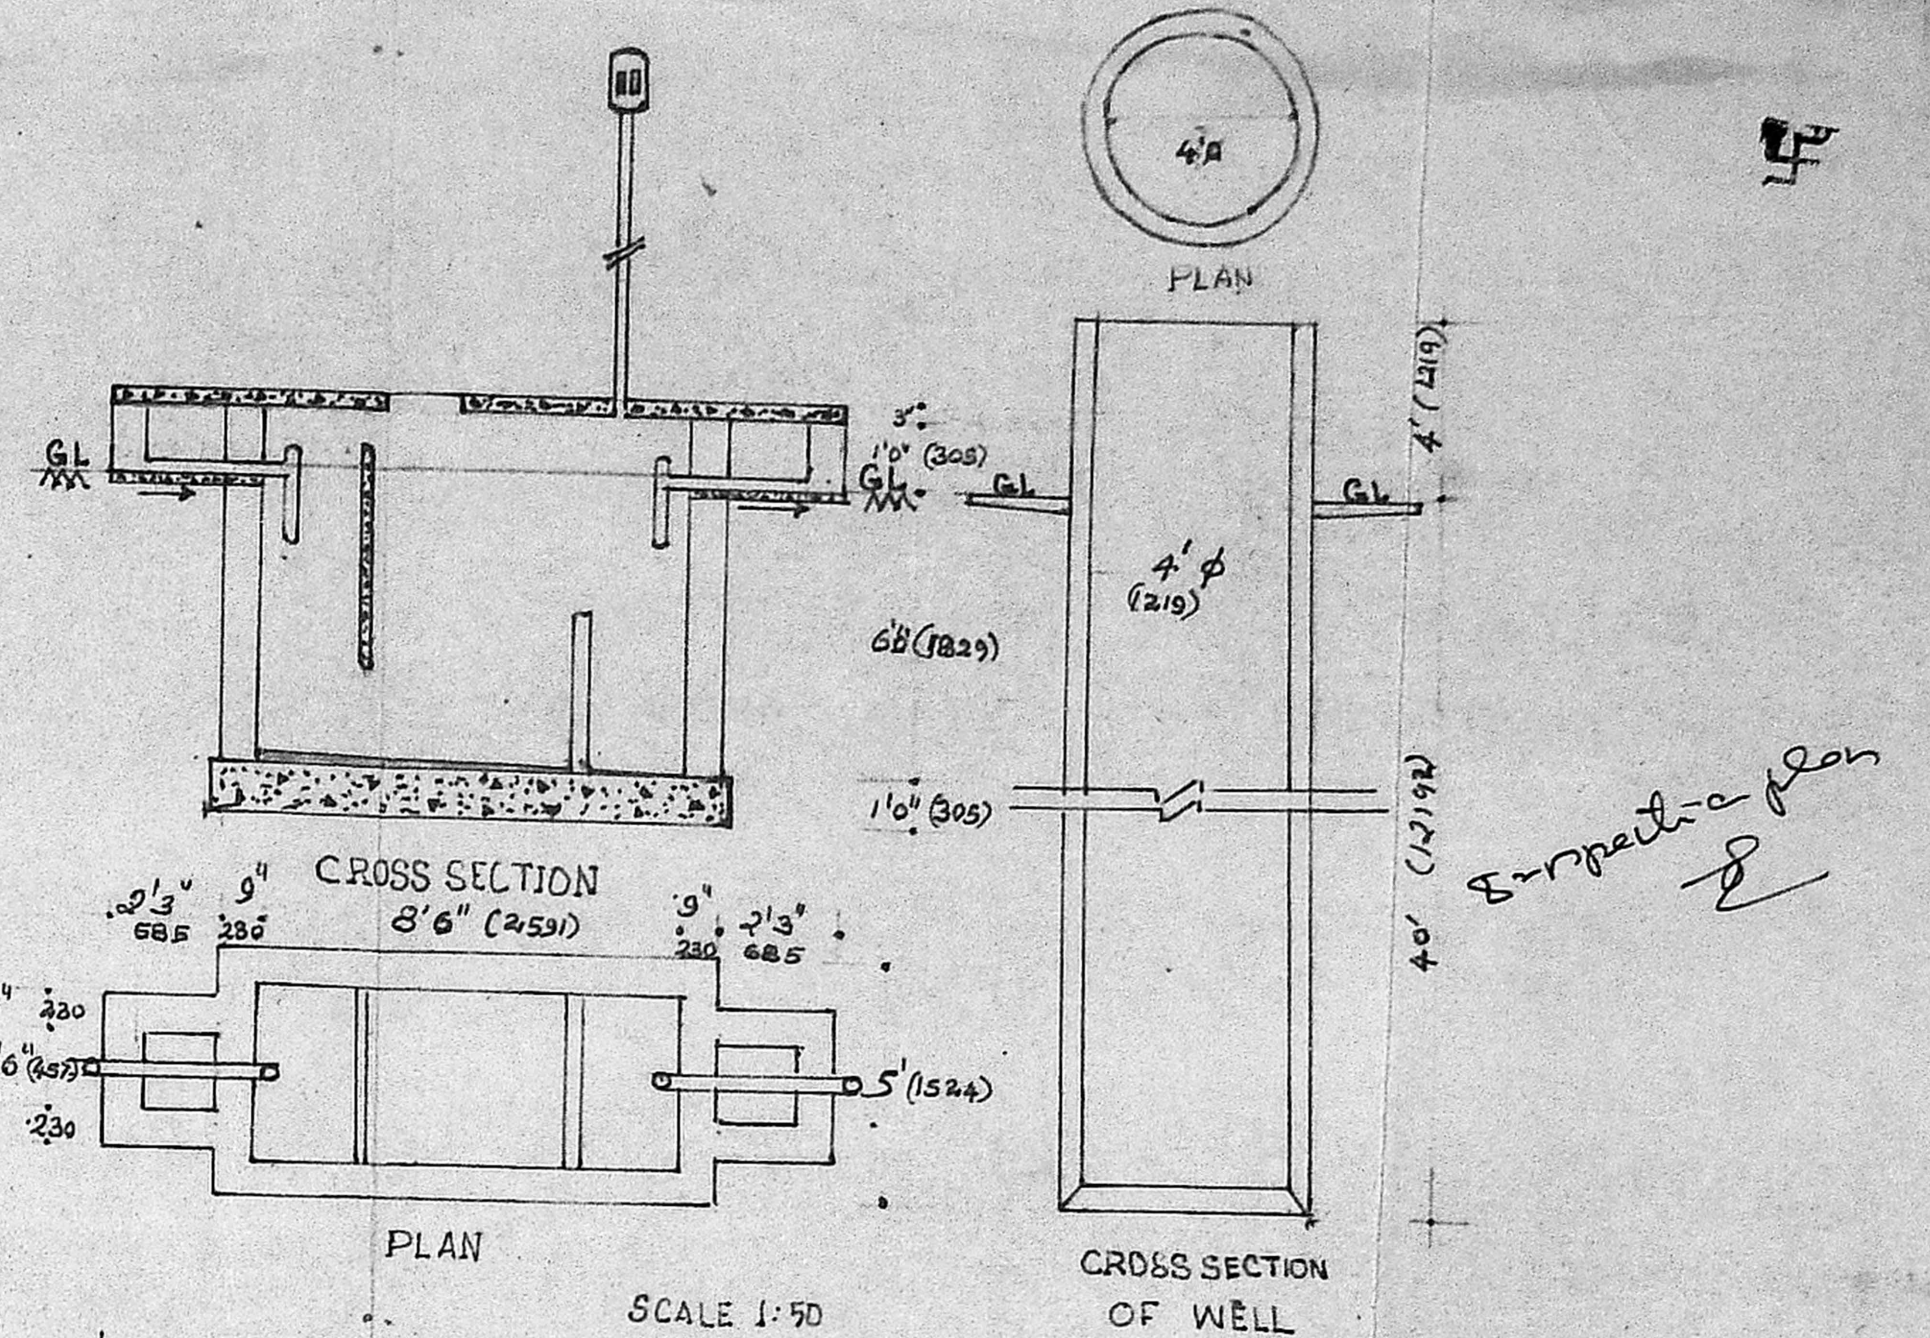


PLAN

CROSS SECTION OF WELL


SCALE 1:50

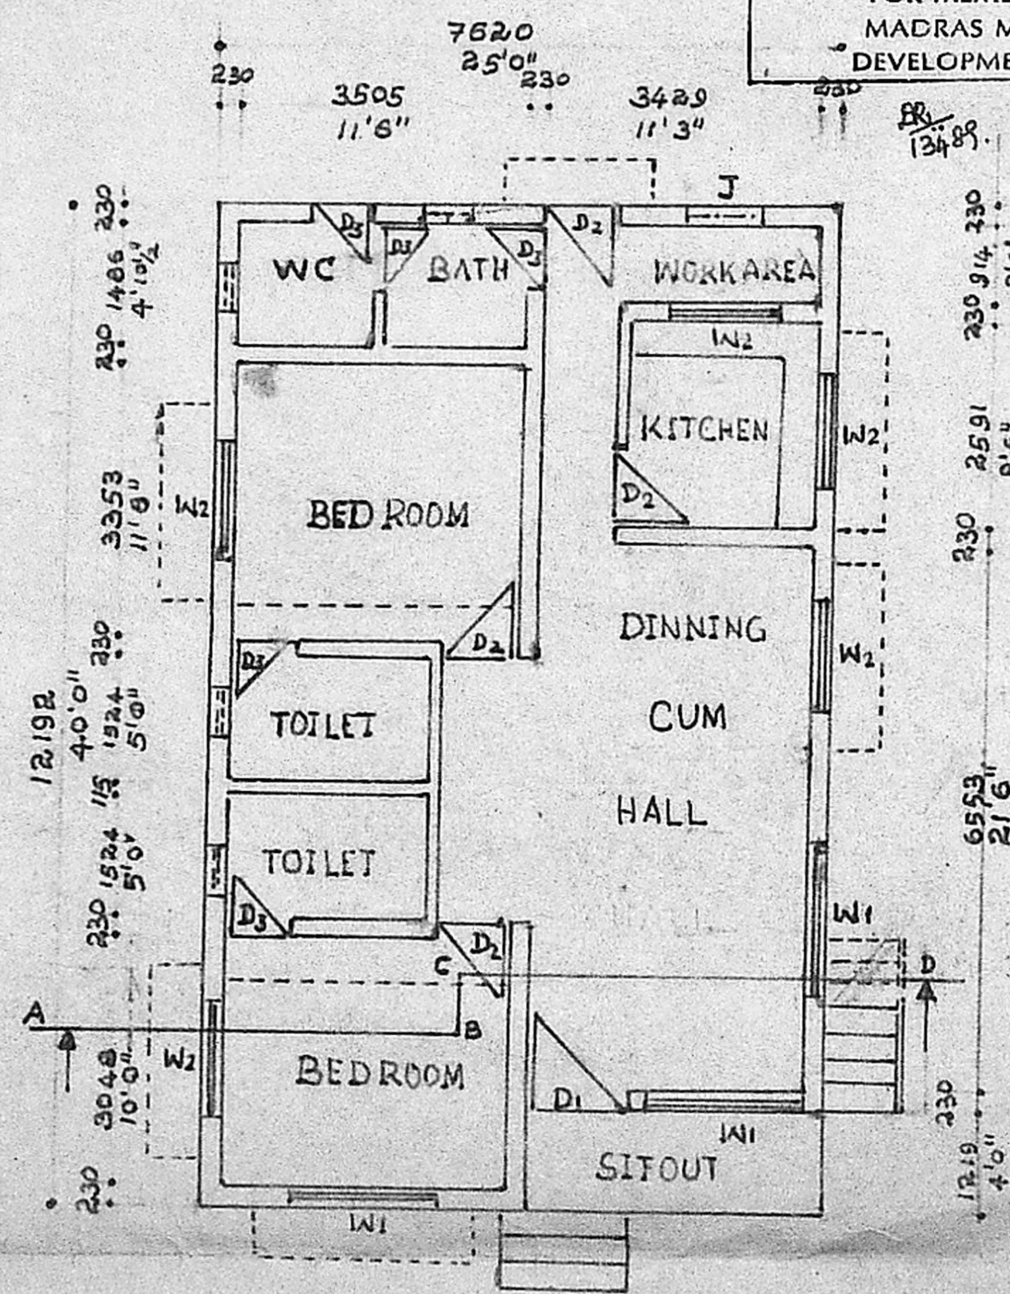

PLAN

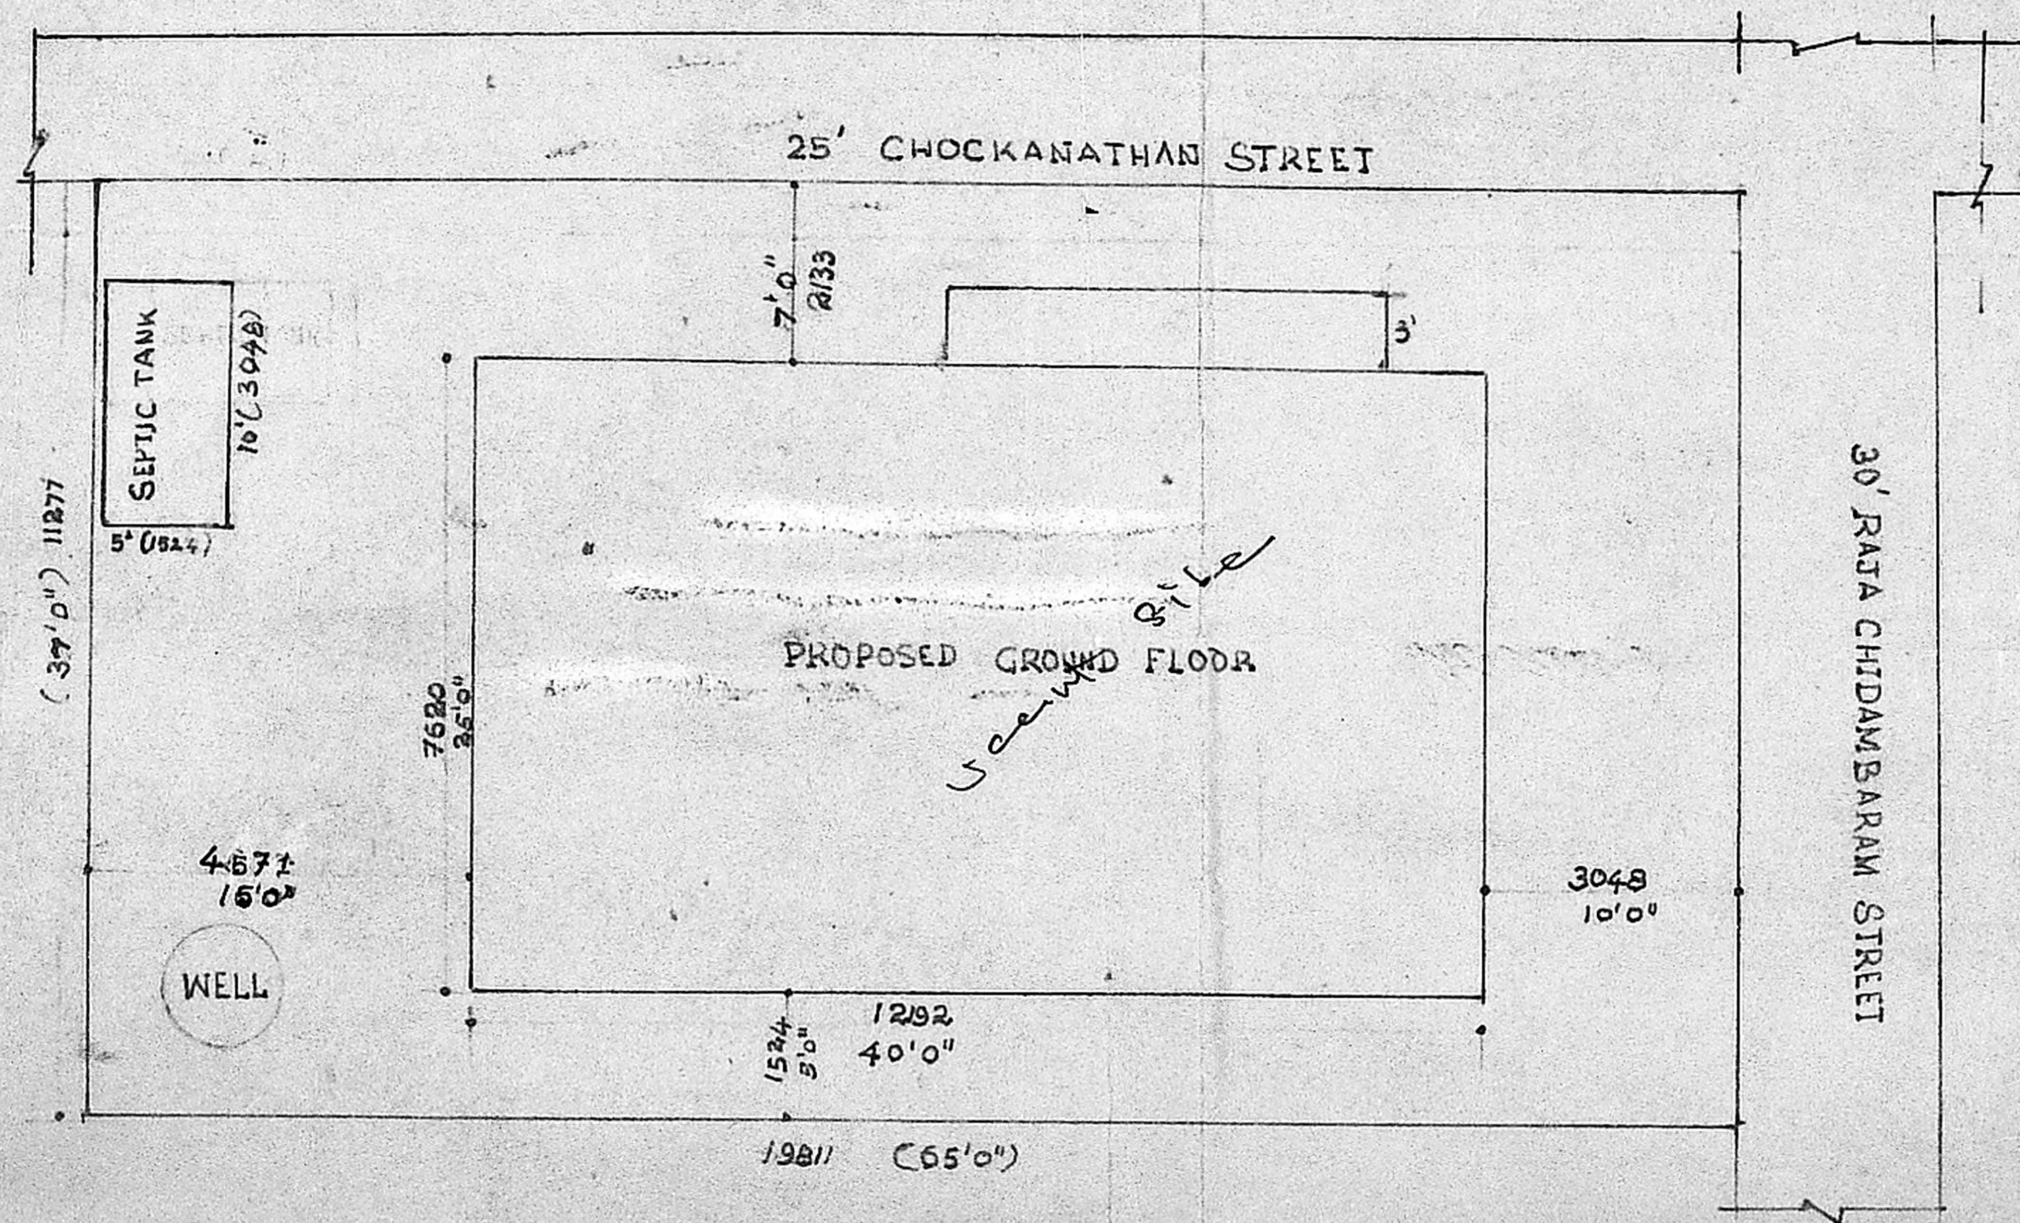

SITE PLAN

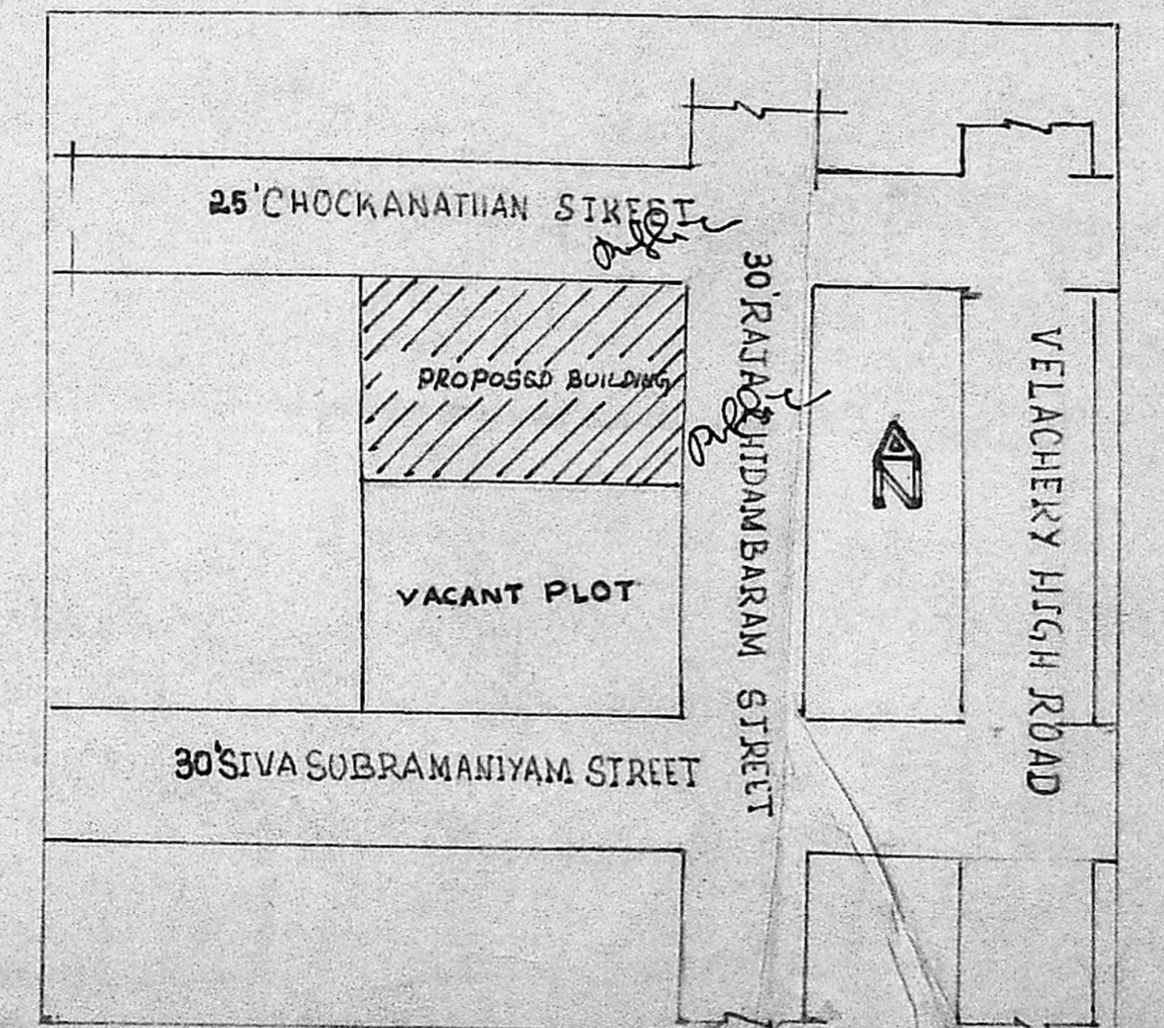

KEY PLAN

NOT TO SCALE

SCHEDULE OF JOINERY		AREA	STATEMENT	COLOUR	CODE	INDEX	SCALE : 1:100 (1"=8')	DRAWN : S.R.	DATE : 07-05-1988	CHECKED : ESWAR	DESIGNED BY	PROPOSED CONSTRUCTION FOR M/S. VARGHESE .D PLOT No 20A S.No. 62/6, 63/1, 2, 3, 4, 5. RAMALINGA NAGAR, CLM BANK STAFF COLONY MADIPAKKAM, MADHURA, PUZHUTHIVAKKAM SAIDAPET TALUK
DOOR - D1	1219 x 2123	4' x 7'	PLOT AREA : 2235.2 (2405 sq.ft.)	PROPOSED WORK								
DOOR - D2	914 x 2123	3' x 7'		GROUND (PLINTH) AREA								
DOOR - D3	762 x 2123	2 1/2' x 7'	93 m ² (1000 sq.ft.)	BOUNDARY LINE								
WINDOW - W1	1828 x 1371	6' x 4 1/2'		WATER LINE								
WINDOW - W2	1219 x 1371	4' x 4 1/2'		SEWER LINE								
VENTILATOR - V	610 x 914	2' x 3'										
JOLLY	1219 x 1371	4' x 4 1/2'										

ALL DIMENSIONS ARE IN MM