


PLAN SHOWING THE PROPOSED RESIDENCE IN PLOT NO 108 GANAPATHY NAGAR S.N.O. 99/2; 100 & 101 AT NANDAMBAKKAM VILLAGE SAIDAPET TALUK CHENGLEPUT DISTRICT.


SCALE:- 1"=8'-0" (1:100).

SPECIFICATION


- 9" THK. BRICK PARAPET
- 1/2 THK R.C SLAB USING 1:2:4 MIX.
- R.C.C LINTELS & SUNSHADE USING 1:2:4 MIX.
- BRICKWORK IN C.M 1:4:8 MIX.
- PLASTERING IN C.M. 1:6 MIX.
- FLOORING & FOUNDATION IN P.C.C 1:4:8 MIX.
- PLINTH BEAM 9" X 9"
- P.C.C 1:4:8 MIX

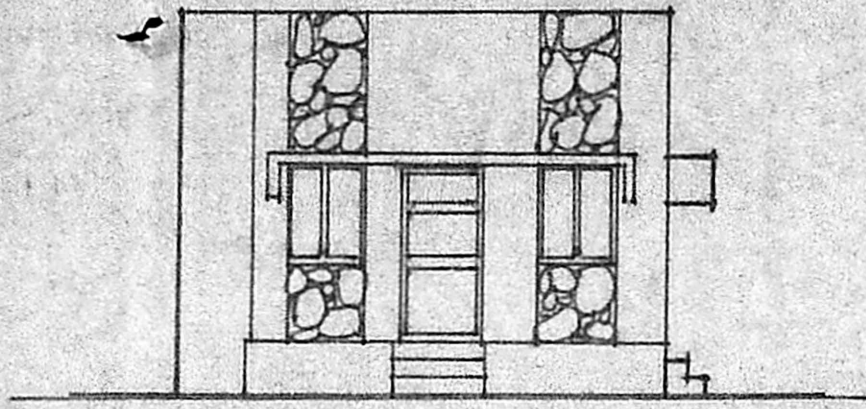

FRONT ELEVATION

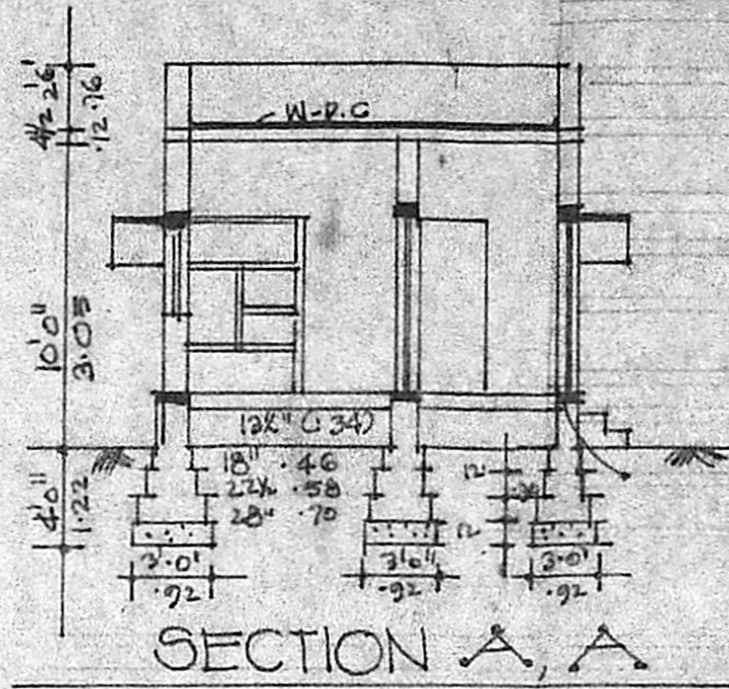

SECTION A, A

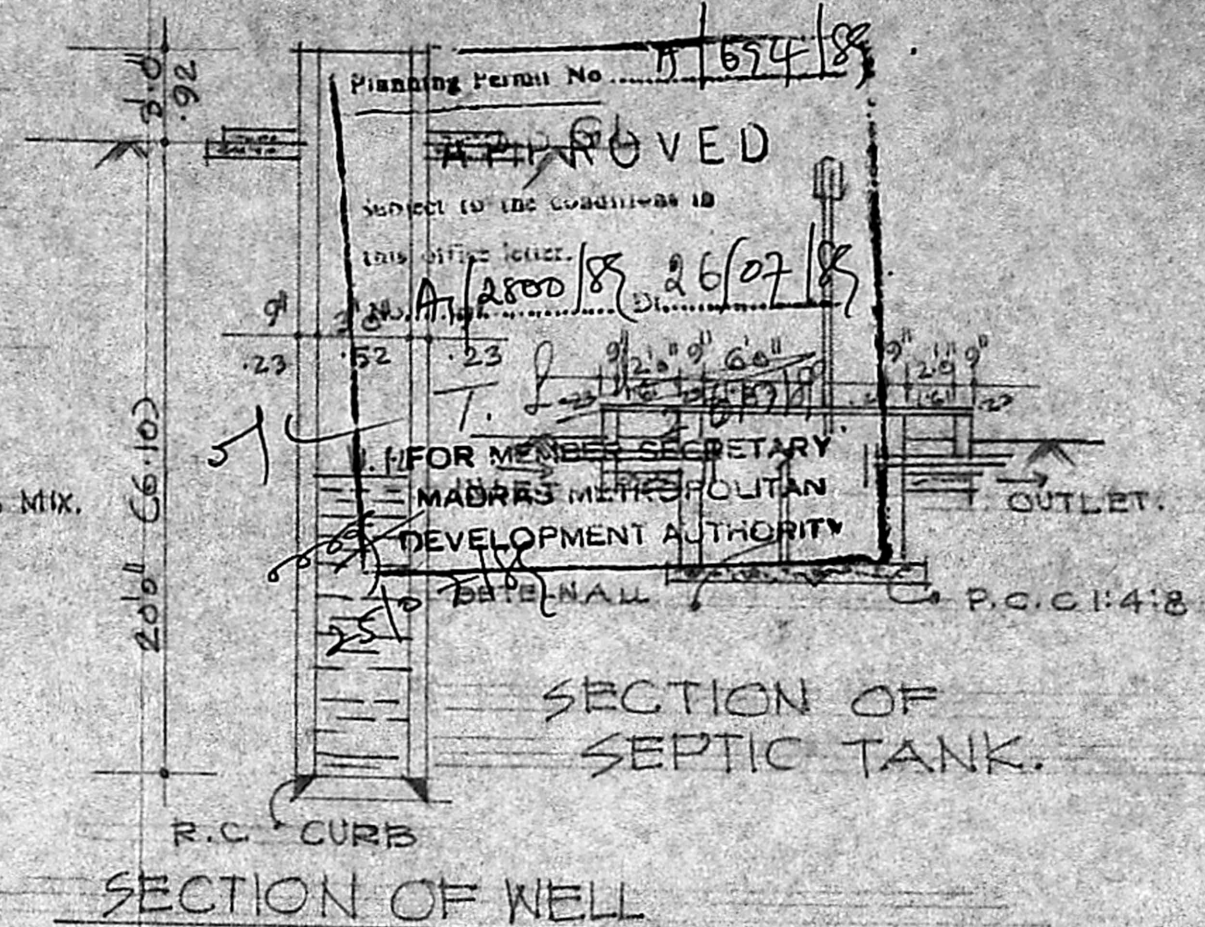


SECTION OF WELL

SCHEDULE OF JOINERY


D. DOOR	3'6" X 7'0"	(1.06 X 2.13)
D1 DOOR	3'0" X 7'0"	(.82 X 2.13)
D2 DOOR	2'6" X 7'0"	(.76 X 2.13)
W. WINDOW	3'0" X 4'0"	(.92 X 1.22)
V. VENTILATOR	3'0" X 2'0"	(.92 X .61)

COLOUR REFERENCE

PROPOSED	[Color swatch]
ROAD	[Color swatch]
BOUNDARY	[Color swatch]

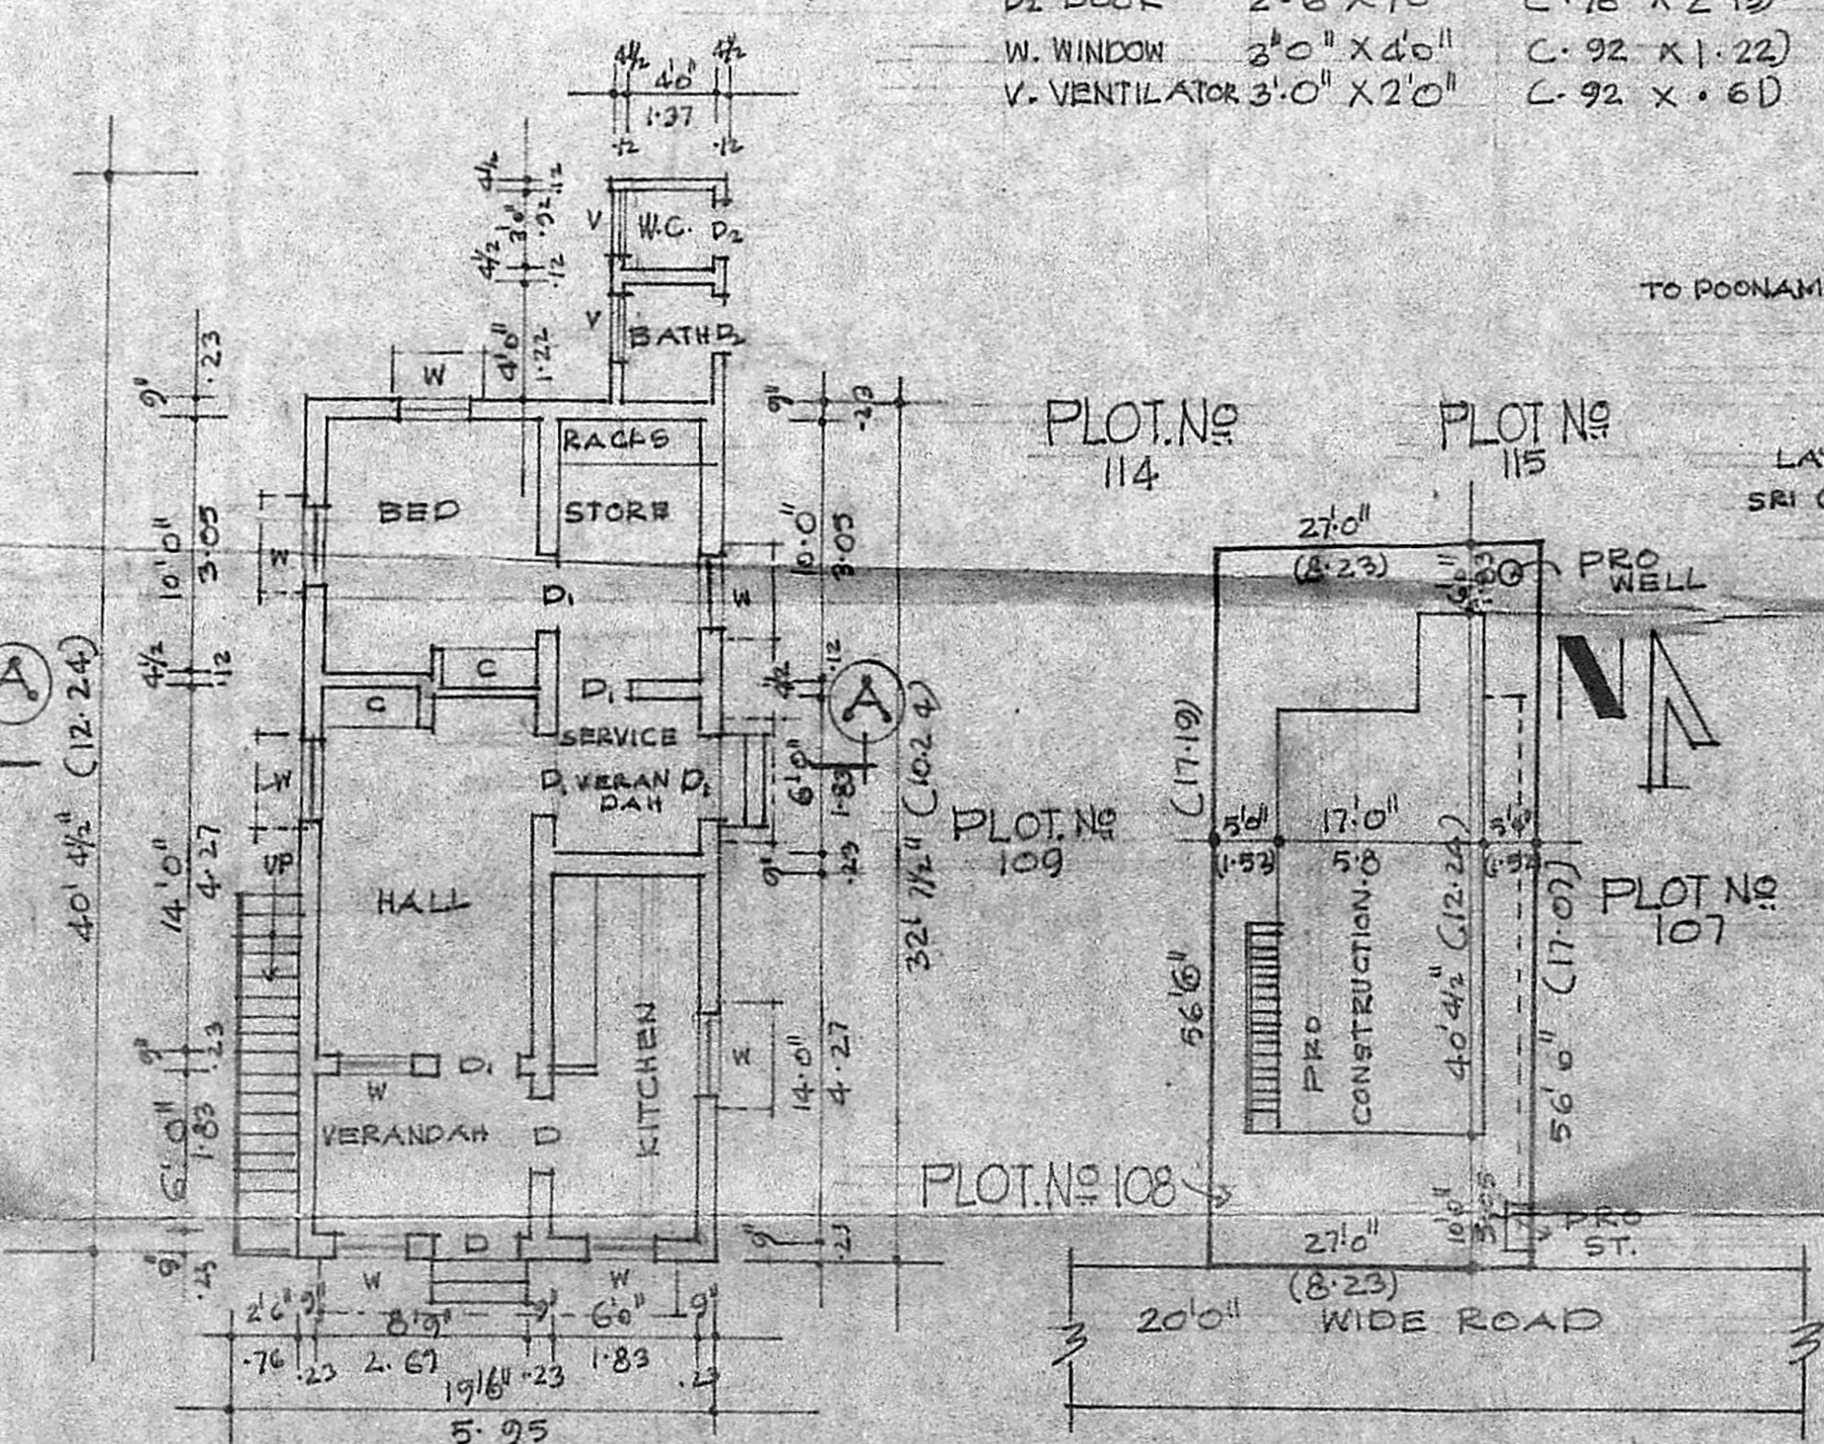

GROUND FLOOR PLAN.

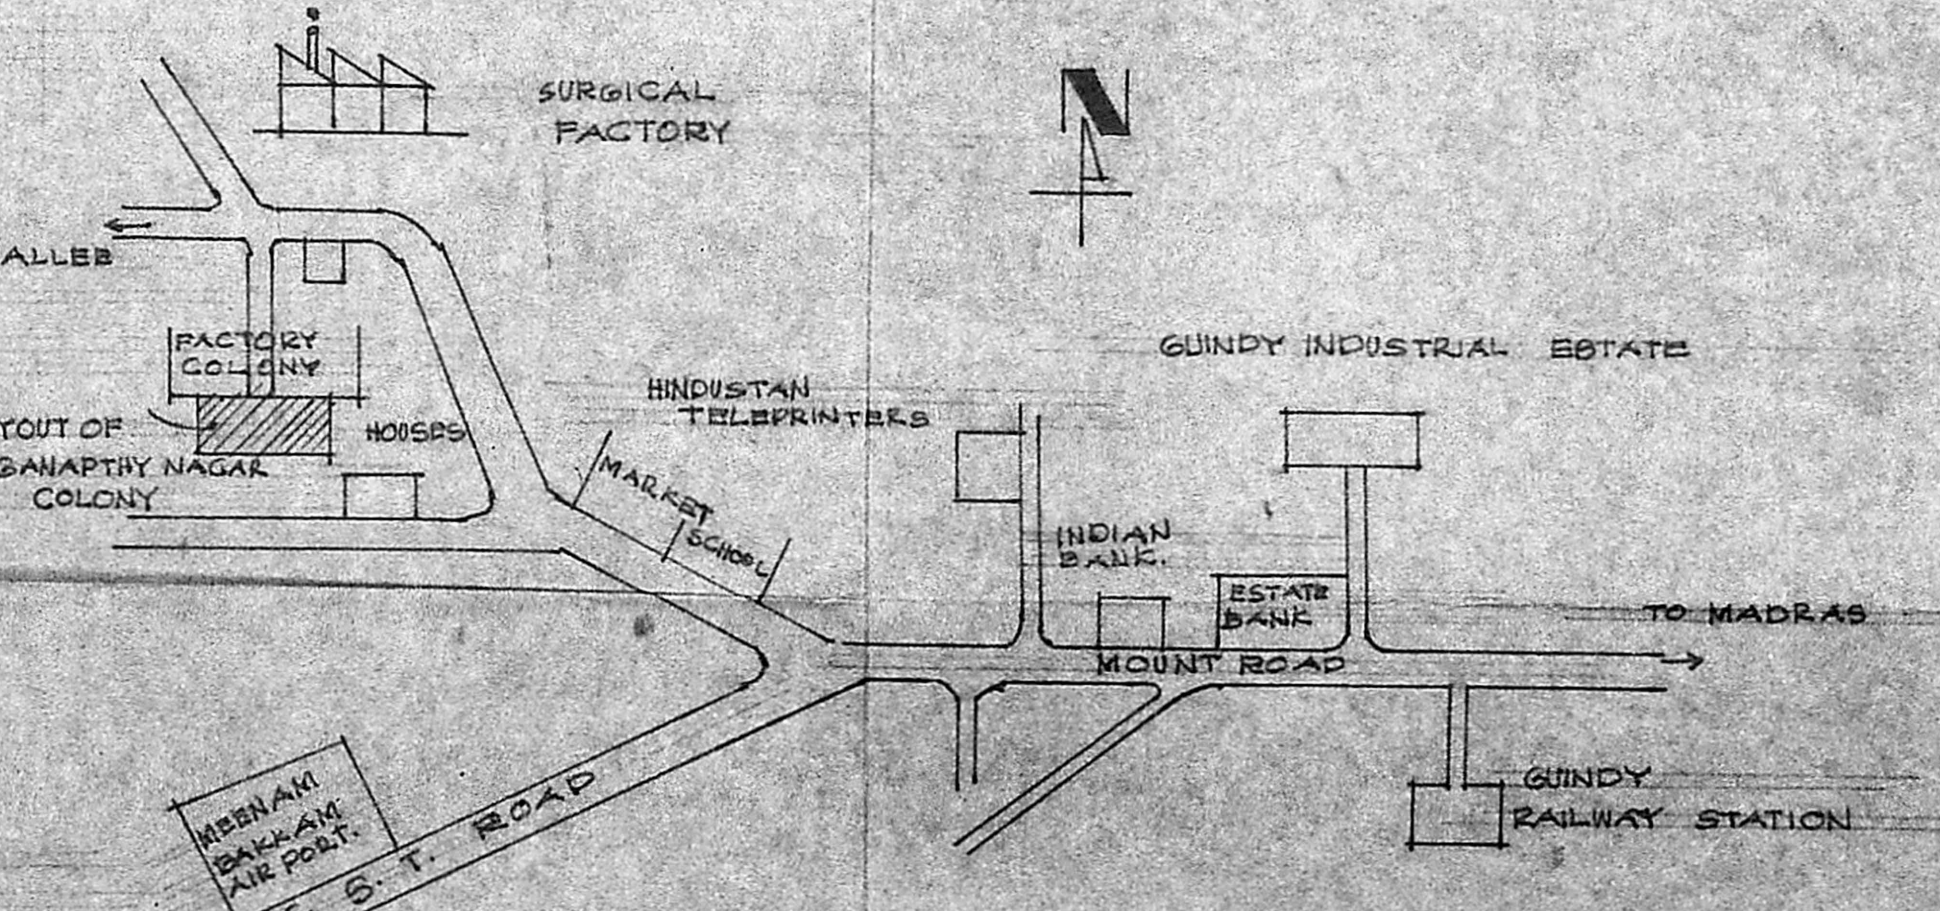

SITE PLAN. SCALE 1"=16'-0" (1:200)

KEY PLAN (NOT TO SCALE)

A. Varatharajan
OWNER.

LICENCED SURVEYOR
CORPORATION OF MADRAS
REG. NO. 14
AMBATTUR TOWN SHIP
ALANDUR MUNICIPALITY
CONSULTING ENGINEER & CONTRACTOR
Office: 18 MADLEY ROAD
CHENNAI - 600 017