



PROPOSED CONSTRUCTION OF A DWELLING HOUSE AT PLOT NO. 6A AND 6 PART. AND S. NO. 148/2. SELAIYUR VILLAGE, SAIDAPET-TQ. CHINGLEPUT DIST. TAMBARAM MUNICIPALITY
SCALE 1"=8' & 1"=33' (1:100 & 1:400) FOR SRI-SJOSHUA MOHAURAJ

SITE PLAN
SCALE 1"=33' (1:400)


PLAN SHOWING THE DETAILS OF PLOTS IN S. NO. 148/2 SELAIYUR VILLAGE TAMBARAM MUNICIPALITY
SCALE 1"=33'

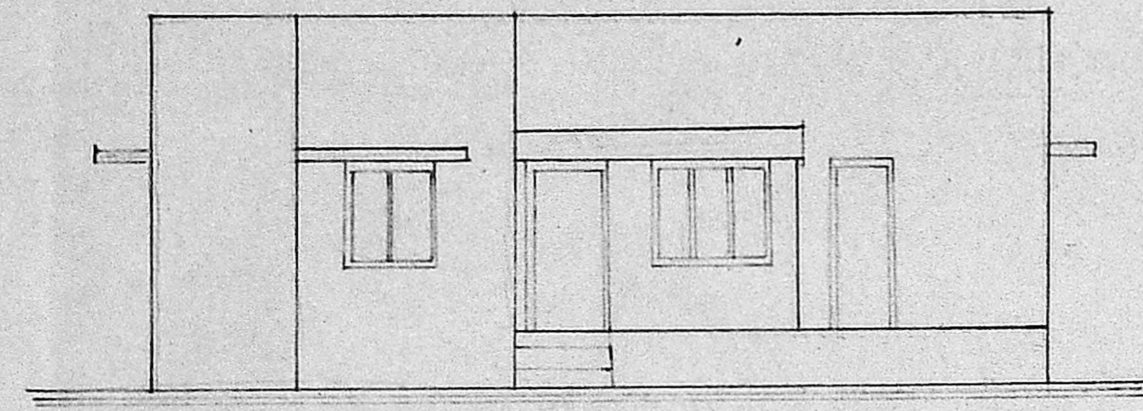


FRONT ELEVATION

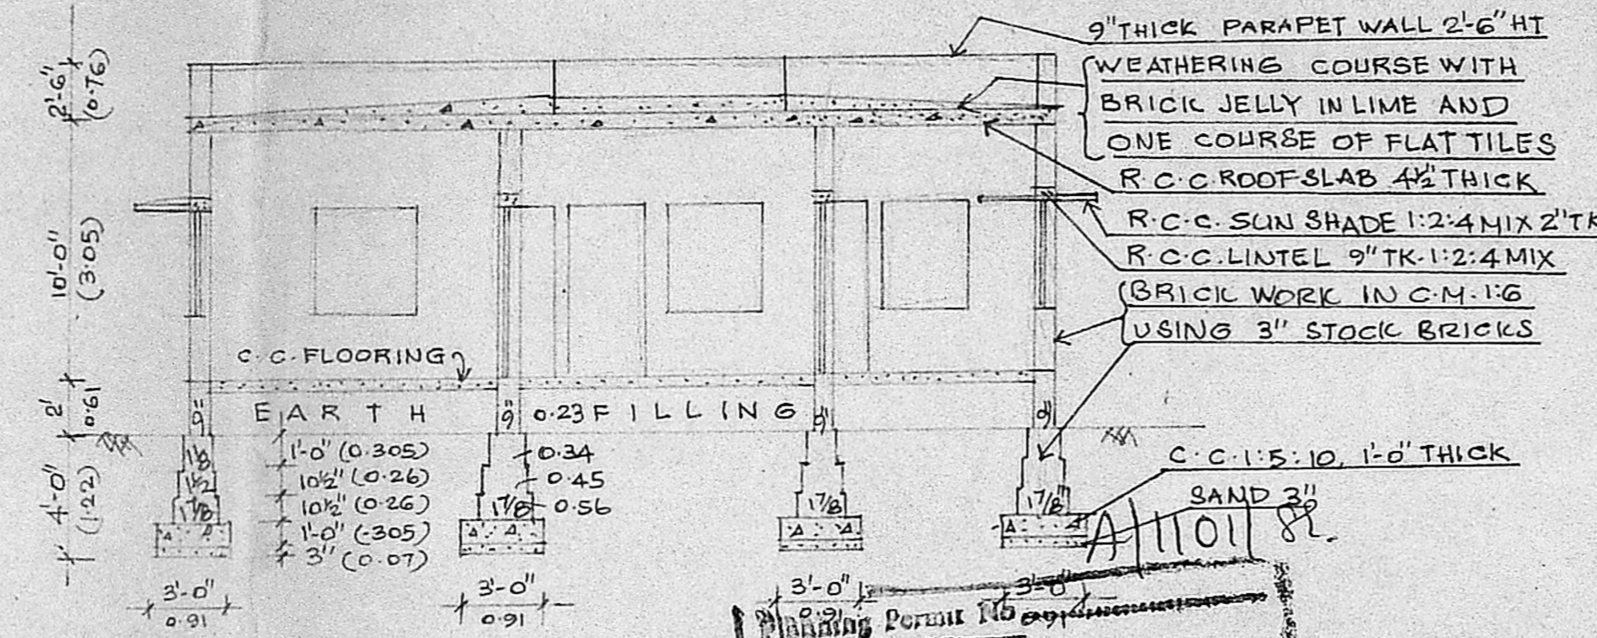

CROSS SECTION APPROVED

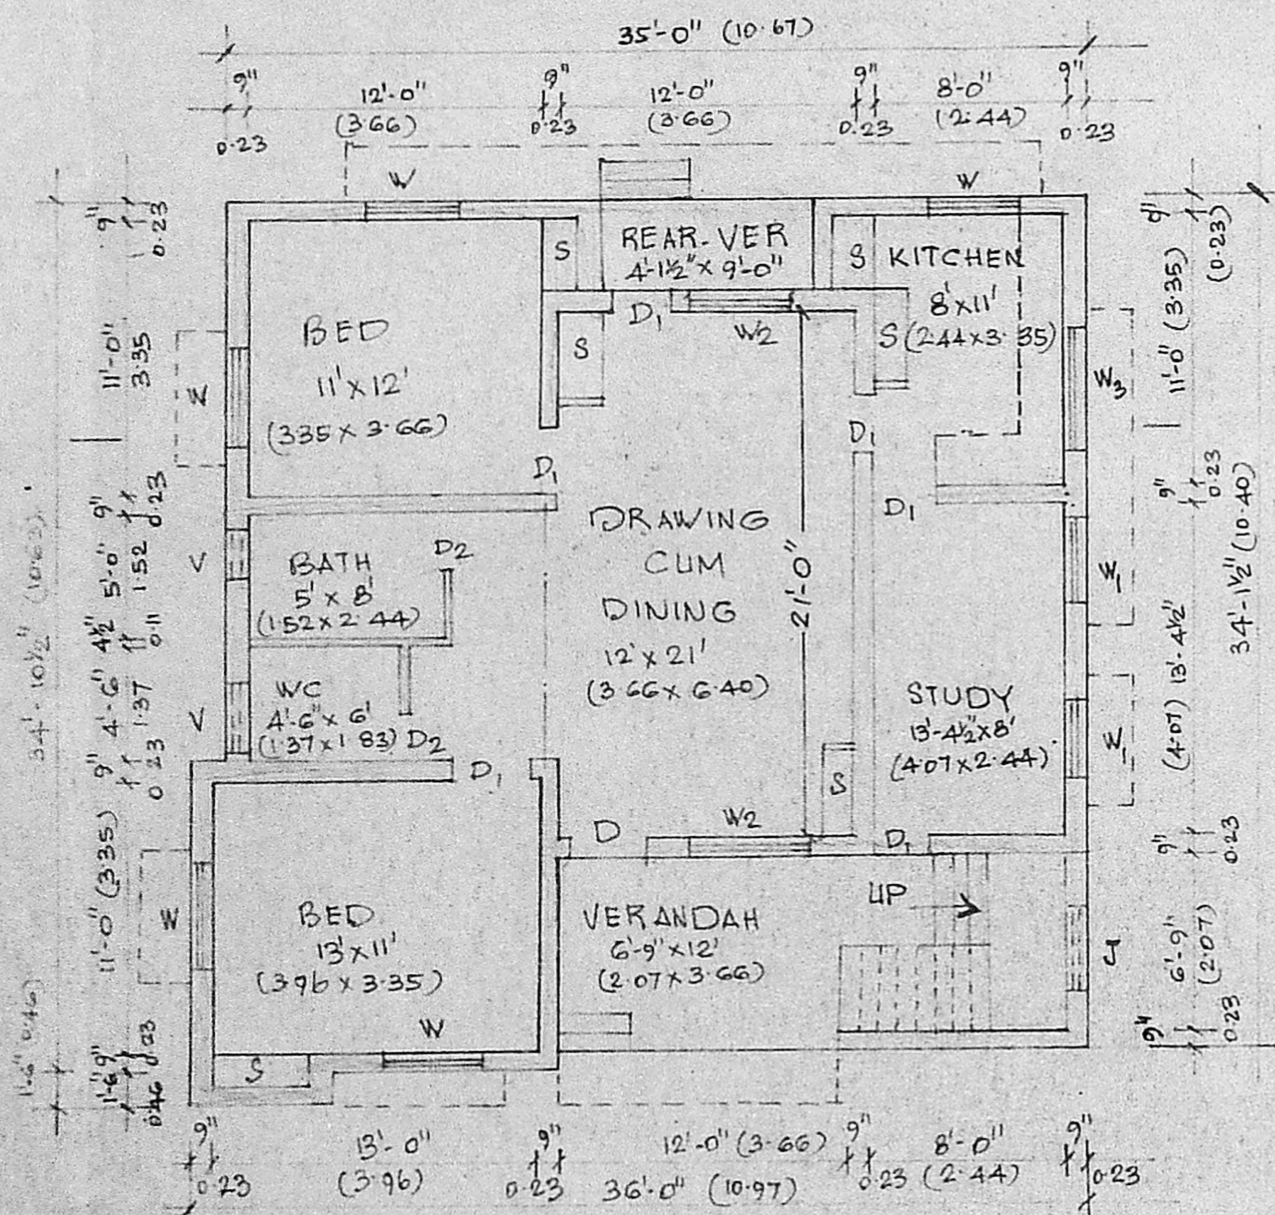

FRONT ELEVATION

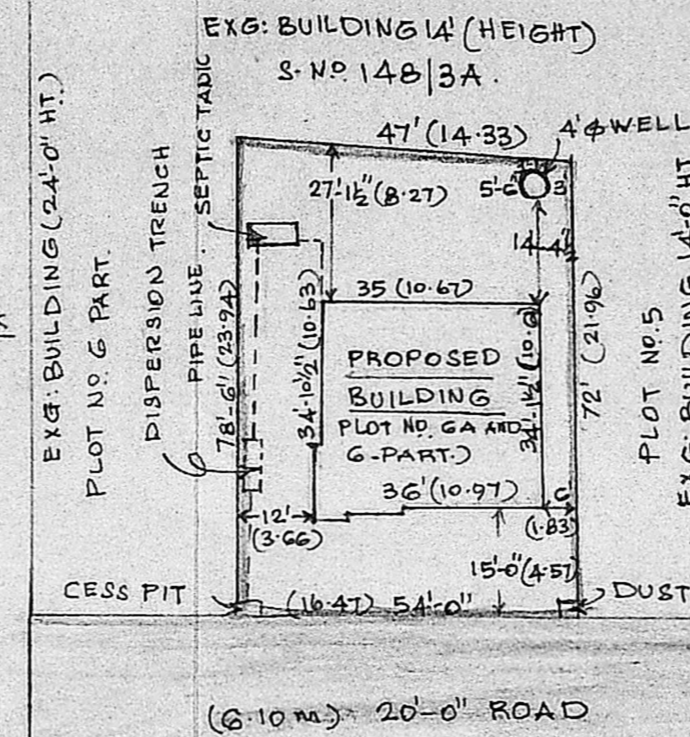

SPECIFICATIONS


D.	C.W. DOOR PANELLED	3'-3" x 6'-6"	(1.00 x 1.97)
D1.	C.W. DOOR PANELLED	2'-6" x 6'-6"	(0.76 x 1.97)
D2.	C.W. DOOR PANELLED	2'-3" x 6'-6"	(0.68 x 1.97)
W.	C.W. WINDOW GLAZED	4'-0" x 4'-3"	(1.22 x 1.29)
W1.	C.W. WINDOW GLAZED	3'-6" x 4'-3"	(1.07 x 1.29)
W2.	C.W. WINDOW GLAZED	5'-0" x 4'-3"	(1.52 x 1.29)
W3.	C.W. WINDOW GLAZED	5'-0" x 3'-6"	(1.52 x 1.07)
V.	C.W. VENTILATOR GLAZED	2'-6" x 1'-6"	(0.76 x 0.46)
J.	R.C.C. JALLY WORK.	2'-0" x 1'-6"	(0.61 x 0.46)

- PROPOSALS ARE SHOWN IN [Symbol]
 - EXISTING ROAD SHOWN IN [Symbol]
 - PLOT BOUNDARY SHOWN IN [Symbol]
- PLINTH AREA OF THE BUILDING 1222 Sq.ft. 113.5 Sq.m.
FLOOR AREA OF THE BUILDING 1006 Sq.ft. 93.49 Sq.m.
PLOT AREA 3800 Sq.ft. 353 Sq.m.


V. Venkatesan
V. VENKATESAN, B.E., M.Sc., M.I.E.,
LICENSED SURVEYOR,
TAMBARAM MUNICIPALITY
No. 3, Paper Mills Road, First Floor,
PERAMBUR, MADRAS-600011
LICENSED SURVEYOR

S. Jambhan Babu
OWNER.


Approved
Subject to the conditions in this office letter.
A/16485/18/31-10-88
T. P. J. 3110189
FOR MEMBER SECRETARY
MADRAS METROPOLITAN
DEVELOPMENT AUTHORITY

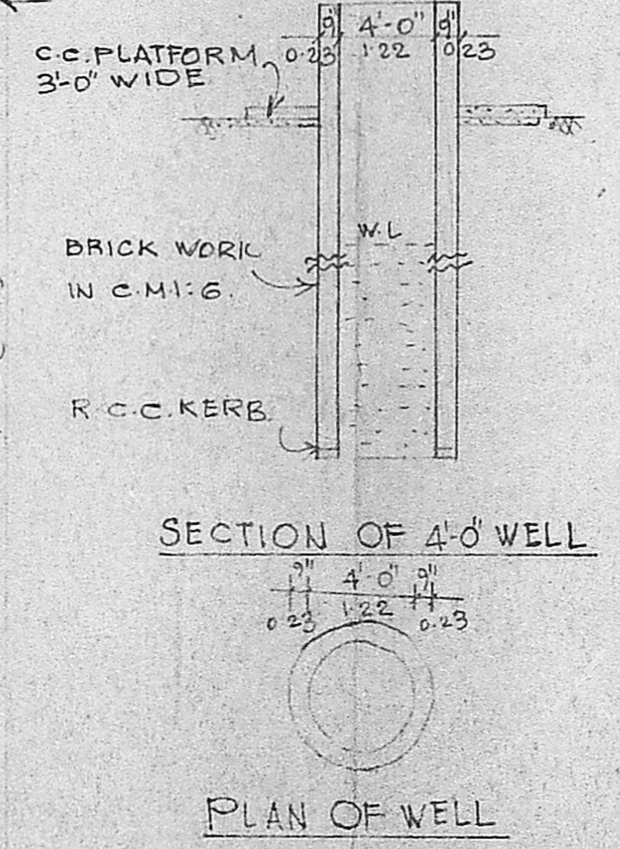

SECTION OF 4' Ø WELL

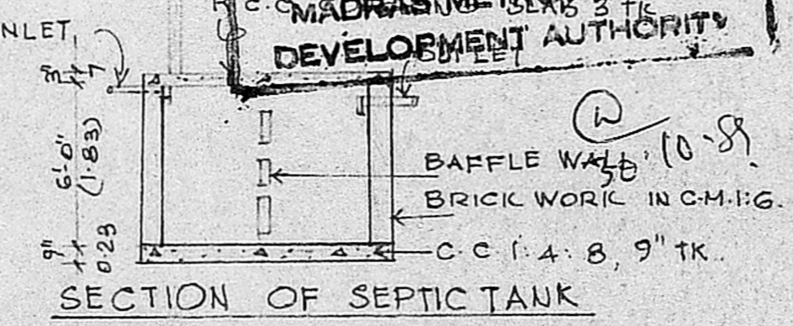

SECTION OF SEPTIC TANK

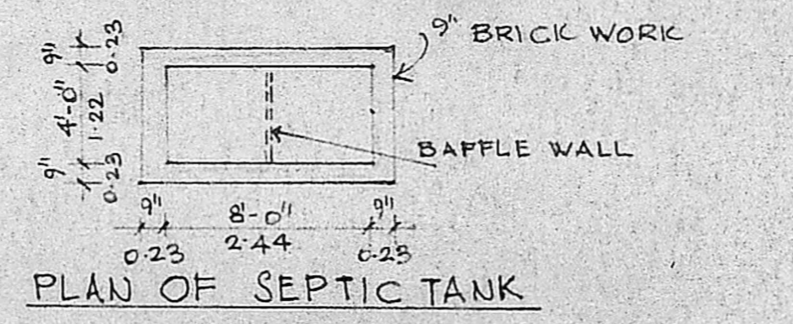

PLAN OF SEPTIC TANK

