



PLAN SHOWING THE PROPOSED BUILDING IN PLOT NO 8 IN S. NO 239/1
 OF 98 POLICHALUR VILLAGE OF SIVADOSS NAGAR, SAIDAPET TALUK CHINGLEPUT DT
 SCALE 1"=8'-0" ST THOMAS MOUNT UNION.




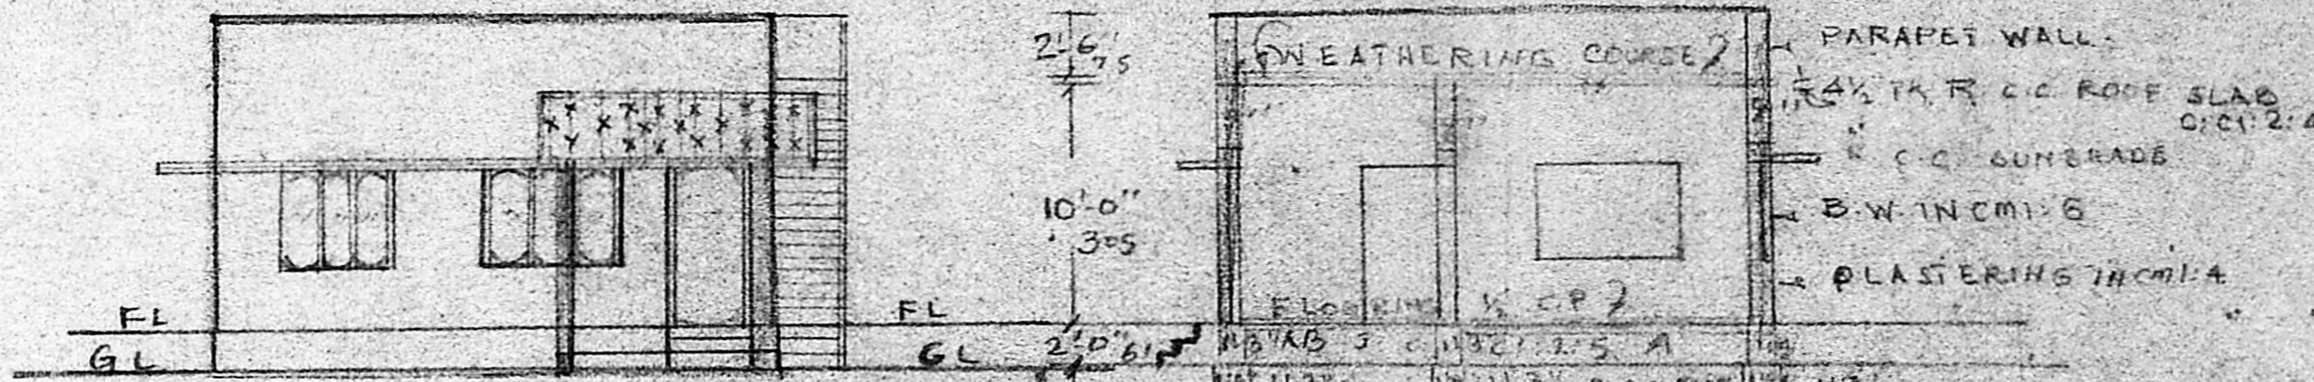


FRONT ELEVATION

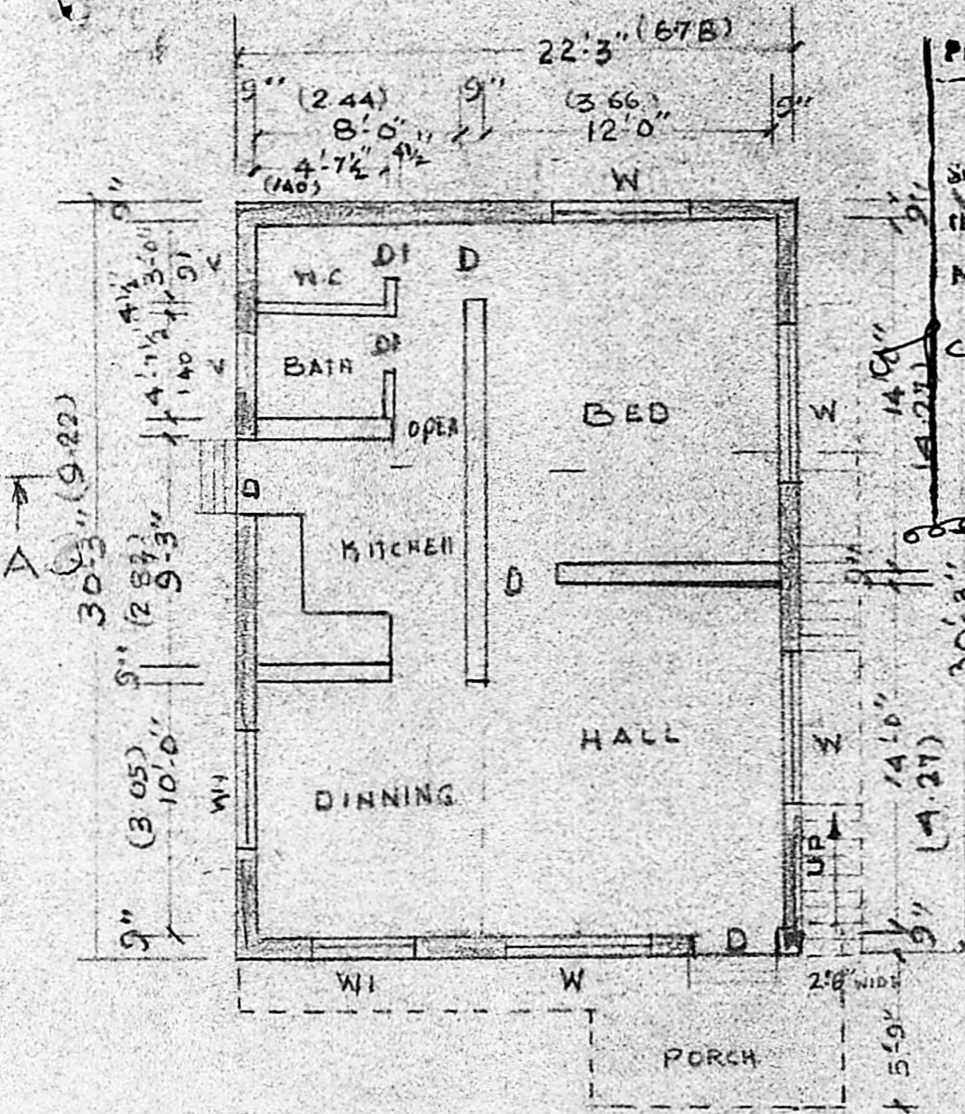

GROUND FLOOR PLAN

Planning Permit No. A/745/88
APPROVED ON A-B
 Subject to the conditions in
 this office letter.
 No. A/8159/88 Dt. 8/08/88
 T. Jayavelu
 FOR MEMBER SECRETARY
 MADRAS METROPOLITAN
 DEVELOPMENT AUTHORITY

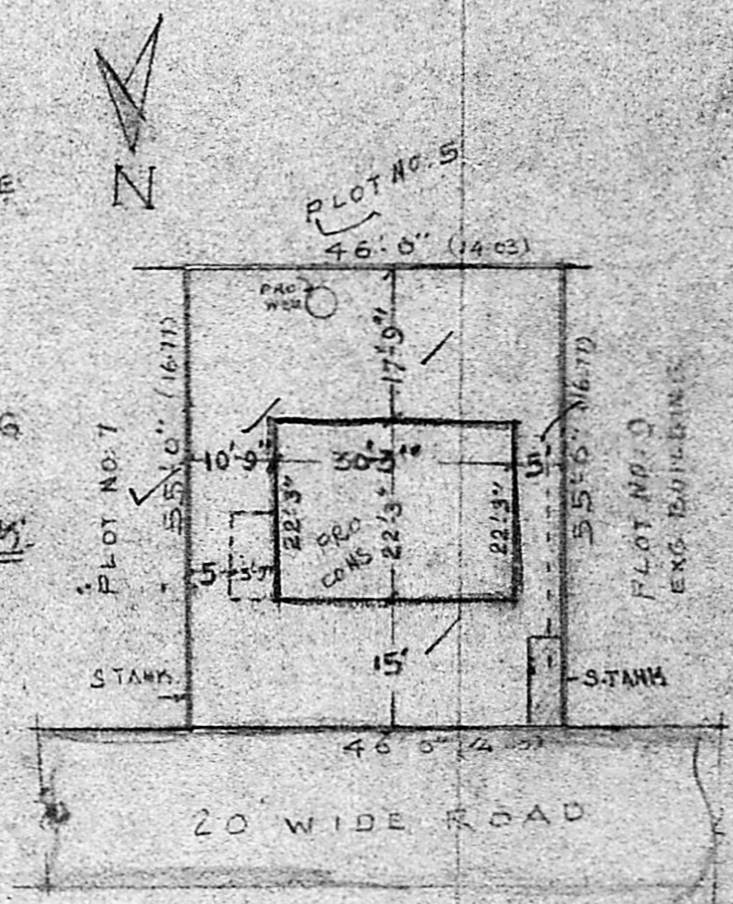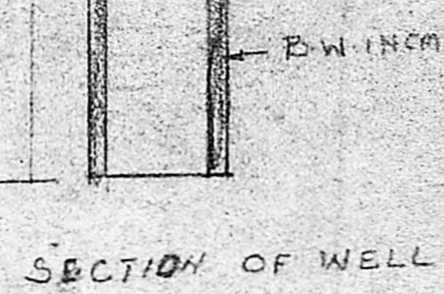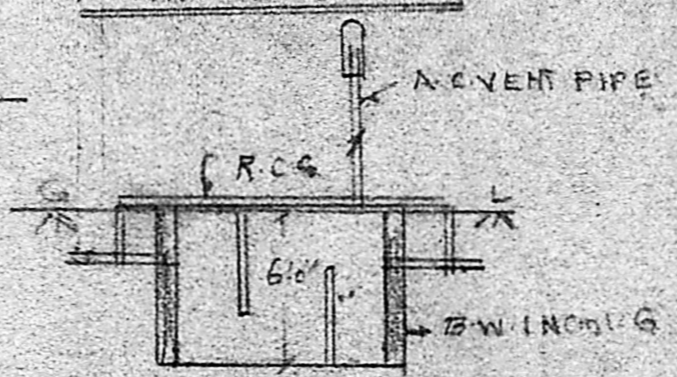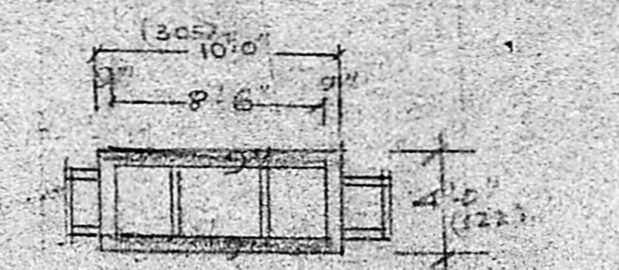

SITE PLAN
 SCALE 1"=24'-0"



SCHEDULE OF JOINERY DETAILS

D: DOOR	3' x 6' 6"	(61 x 138)
D: DOOR	2' 6" x 6' 6"	(75 x 138)
W: WINDOW	1' 9" x 4' 0"	(152 x 122) D
W: WINDOW	3' x 4'	(91 x 122)
V: VENT	2' x 11' 6"	(61 x 45)

- PROPOSED WORK: ROAD
 BOUNDARY LINE:

PLOT AREA 2530 SQ FT 235.35
 PLINTH AREA 673 SQ FT 62.61

R. Jayavelu
 (OWNER)
R. JAYAVELU.
 Structural-Civil Engineering Consultant
 Licensed Surveyor-Water Diviner
 ALANDUR MUNICIPALITY
 JAYAM ENTERPRISES.
 NO. 2, TANNARY STREET,
 B. PALLAVARAM, M. ORAS-600 043.