




MMDA V/PP No. 76 M
 C No. A/1458/8
 Date 15.6.78
 A.P. DP

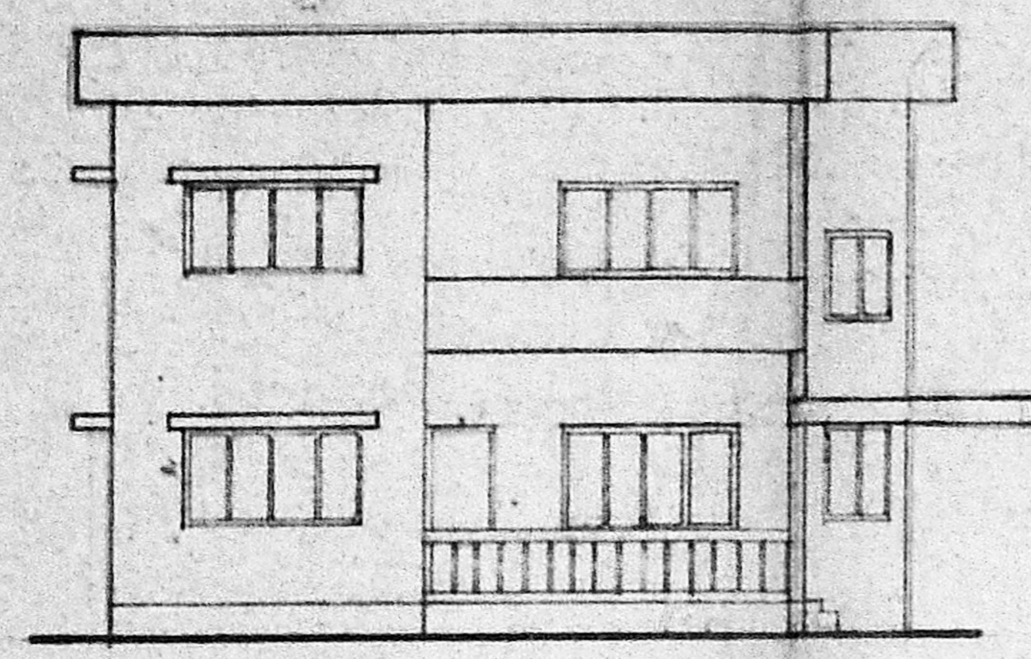


FRONT ELEVATION

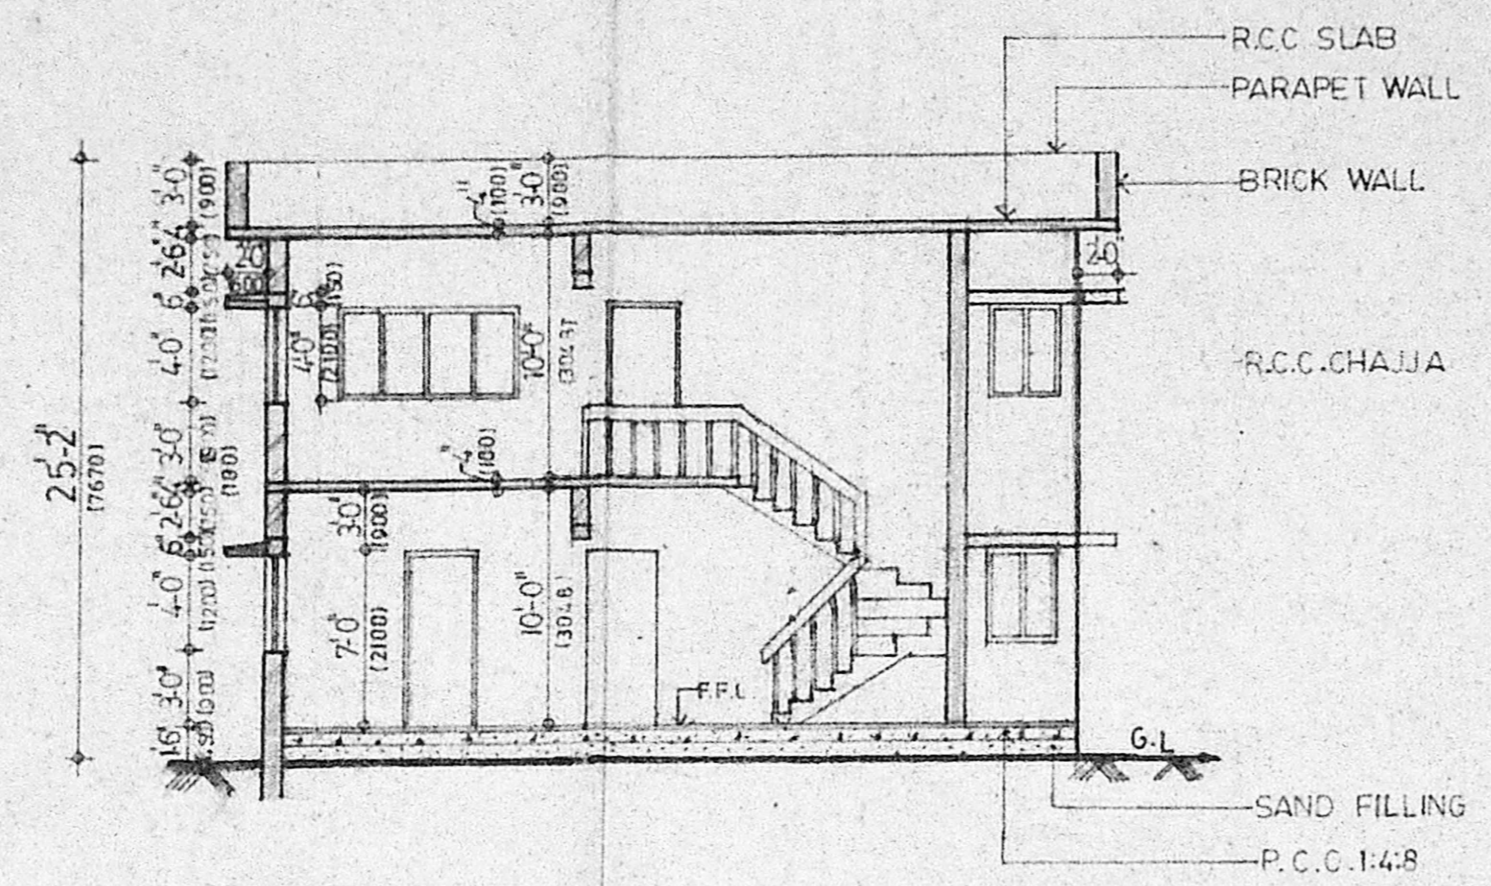


SECTION-AA

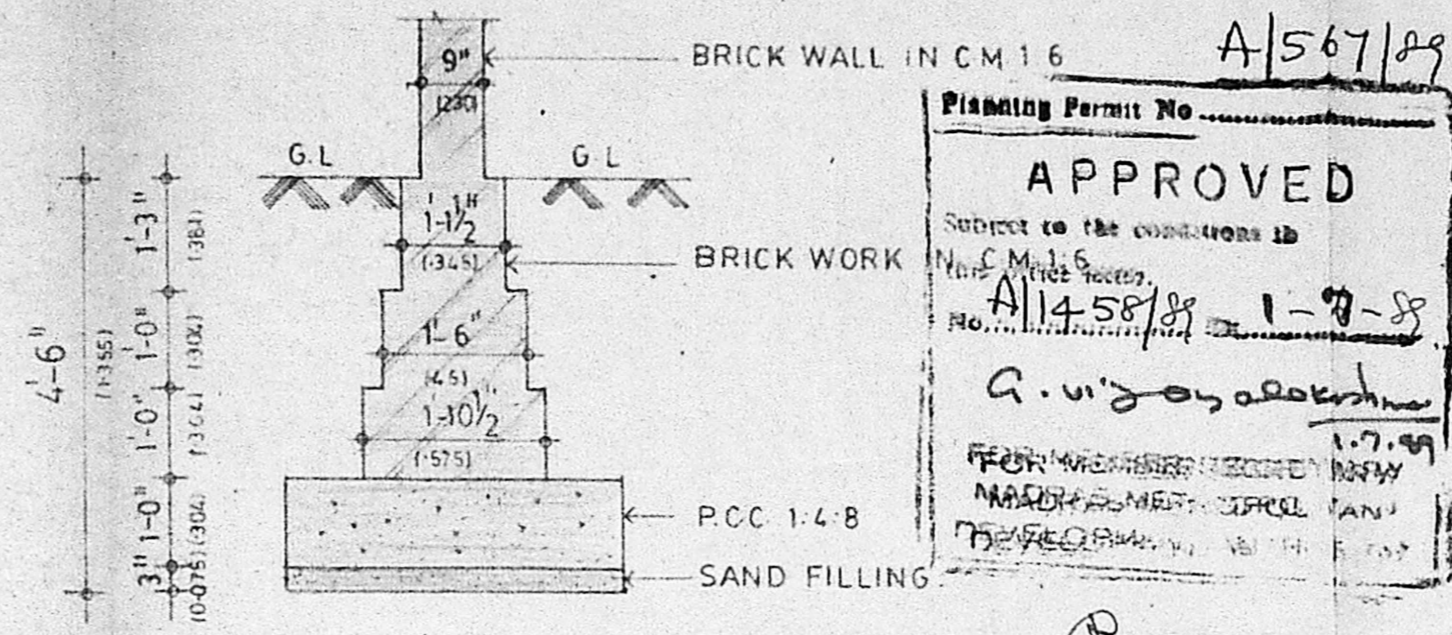

FOUNDATION DETAIL (SCALE 1/2-0) (1:100)

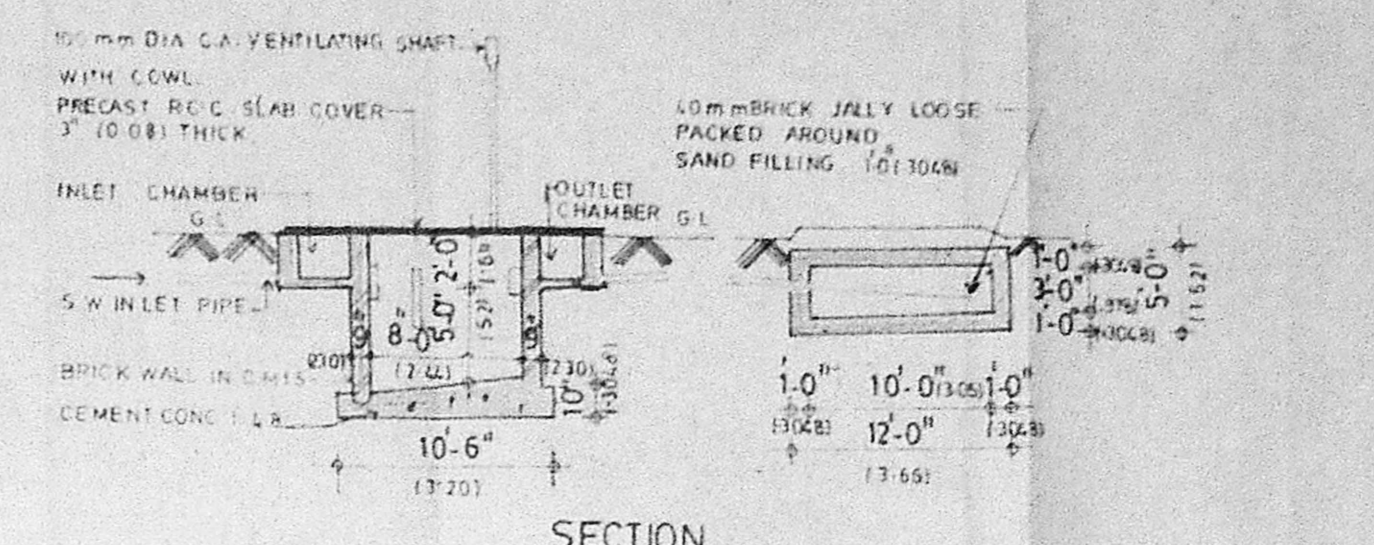


SECTION

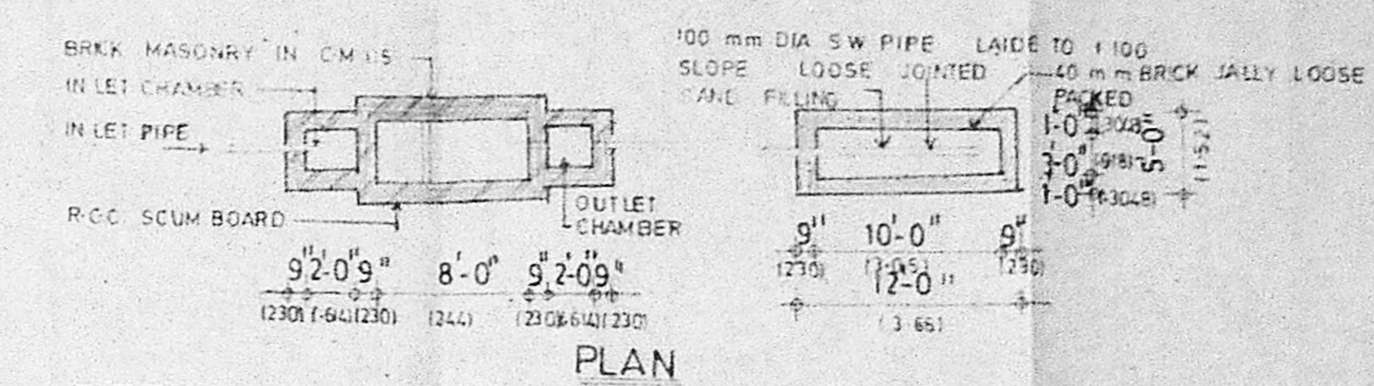


PLAN

DETAILS OF SEPTIC TANK & DISPERSION TRENCH (SCALE 1/8-0) (1:100)

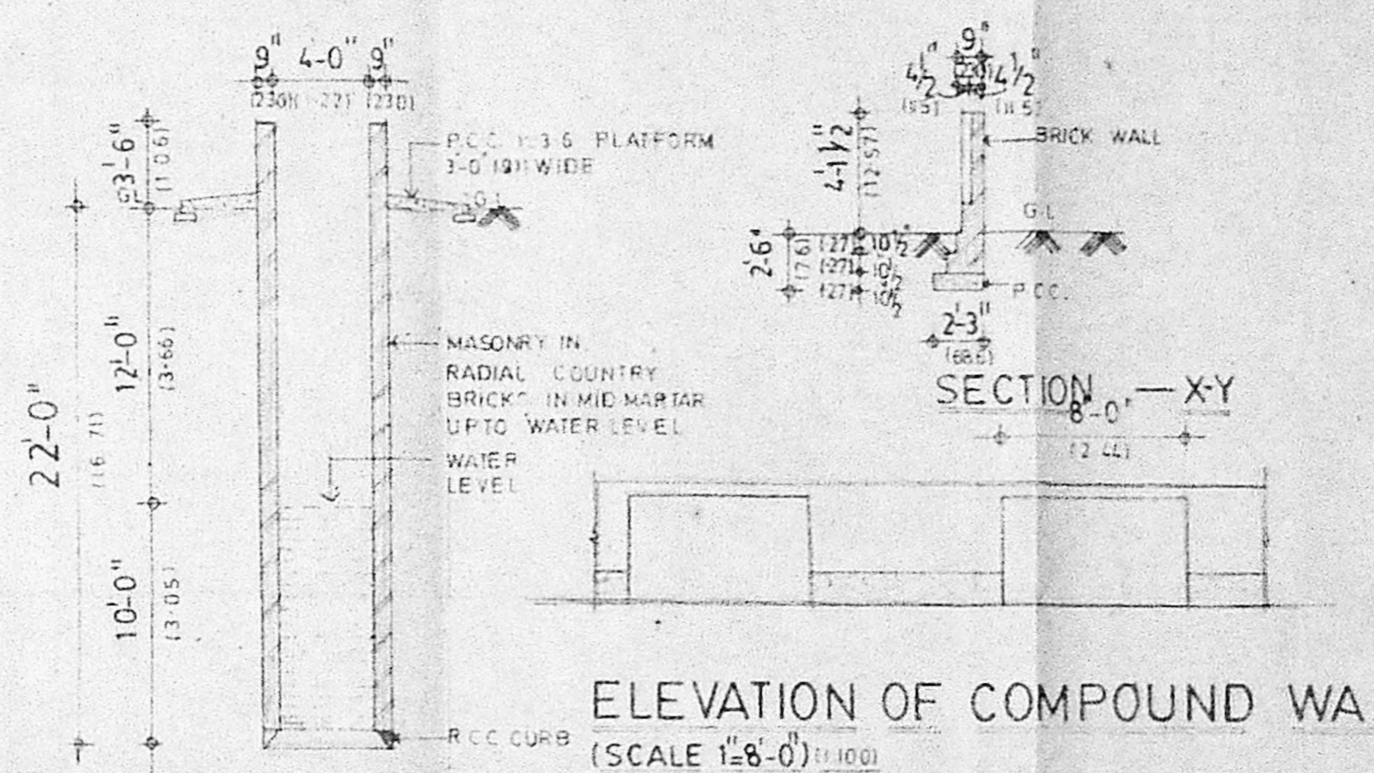


ELEVATION OF COMPOUND WALL (SCALE 1/8-0) (1:100)


SECTION OF WELL (SCALE 1/4-0) (1:100)

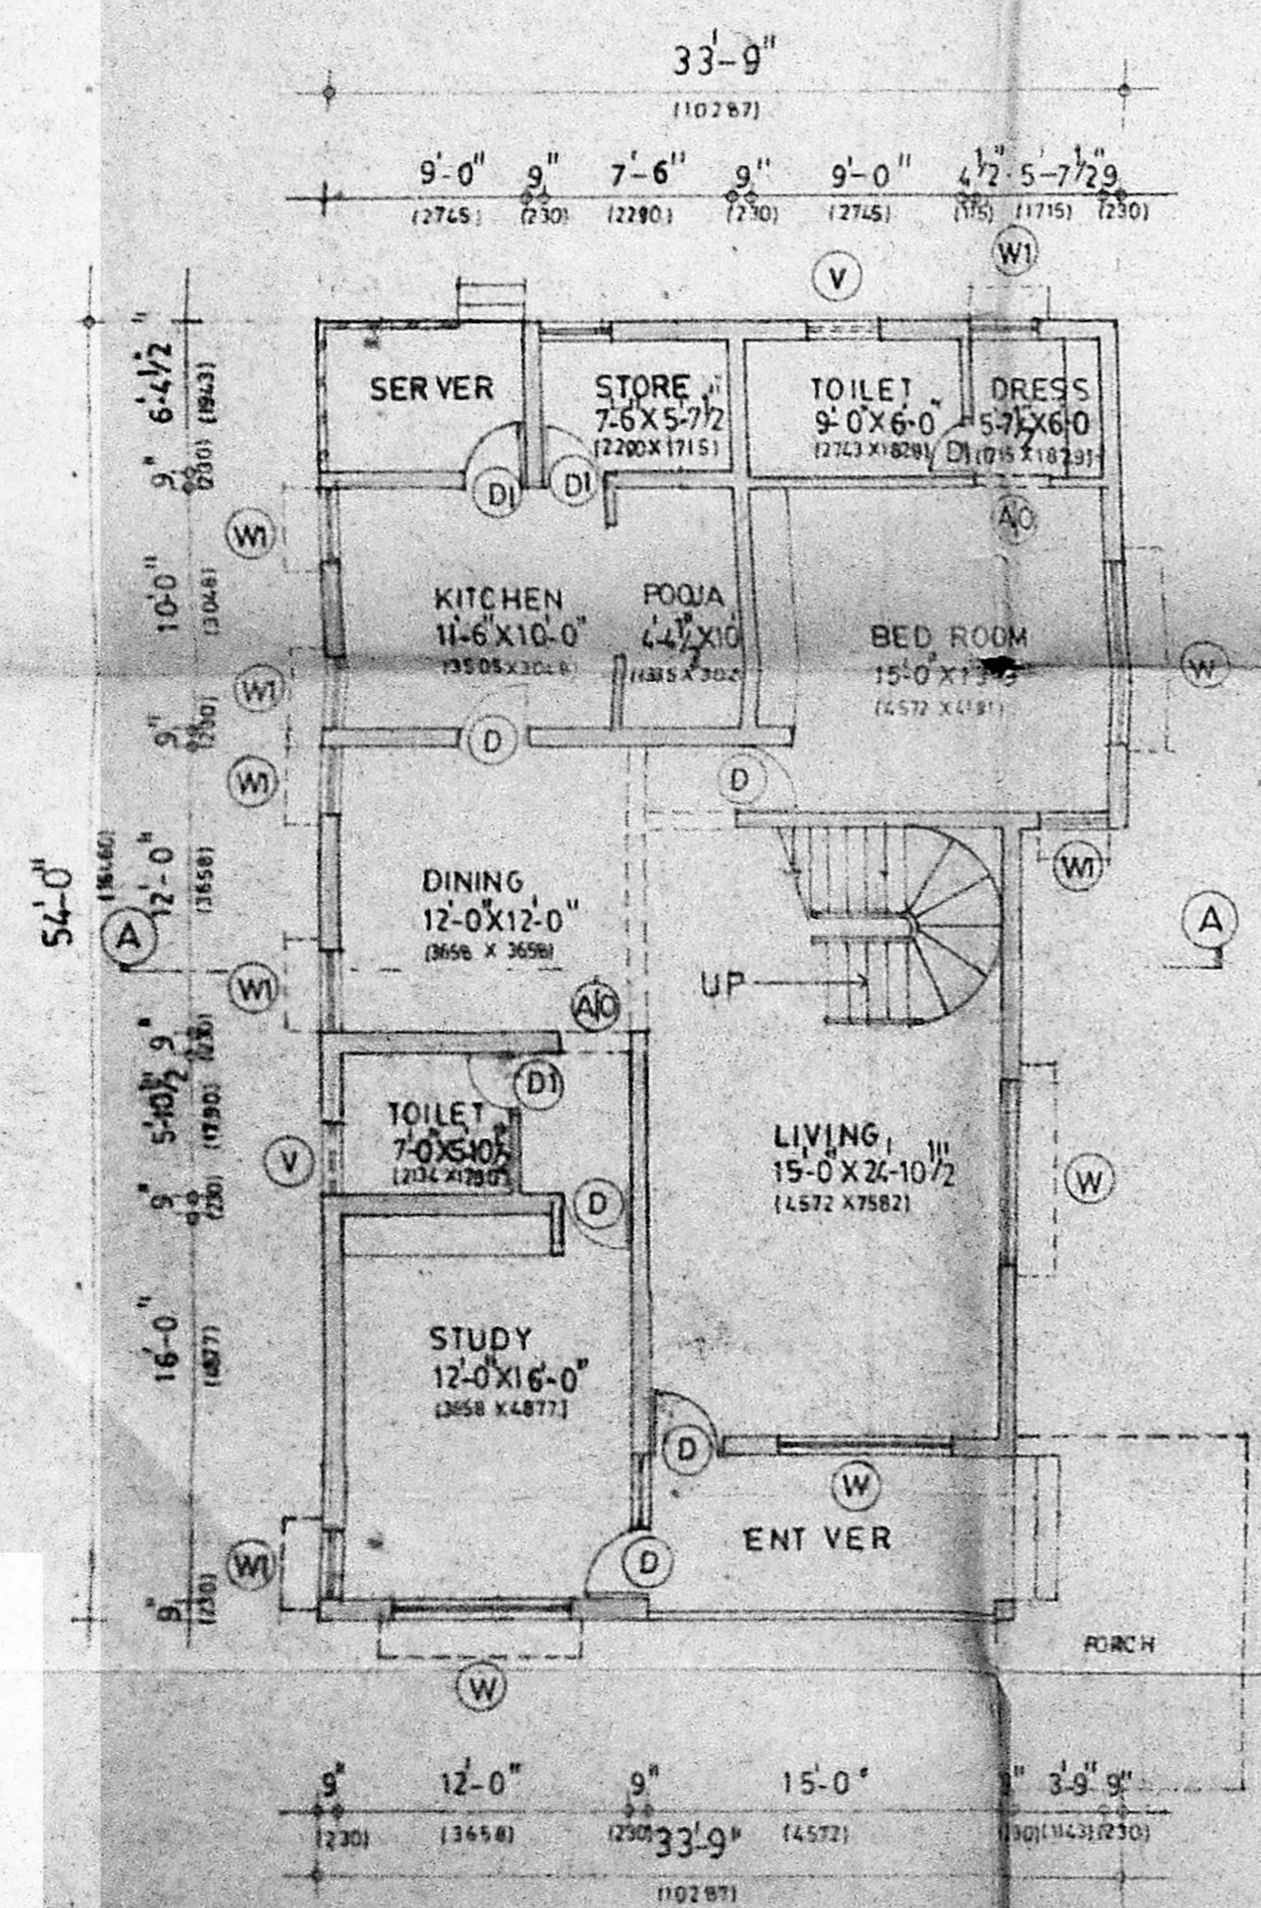


GROUND FLOOR PLAN (SCALE 1/8-0) (1:100)

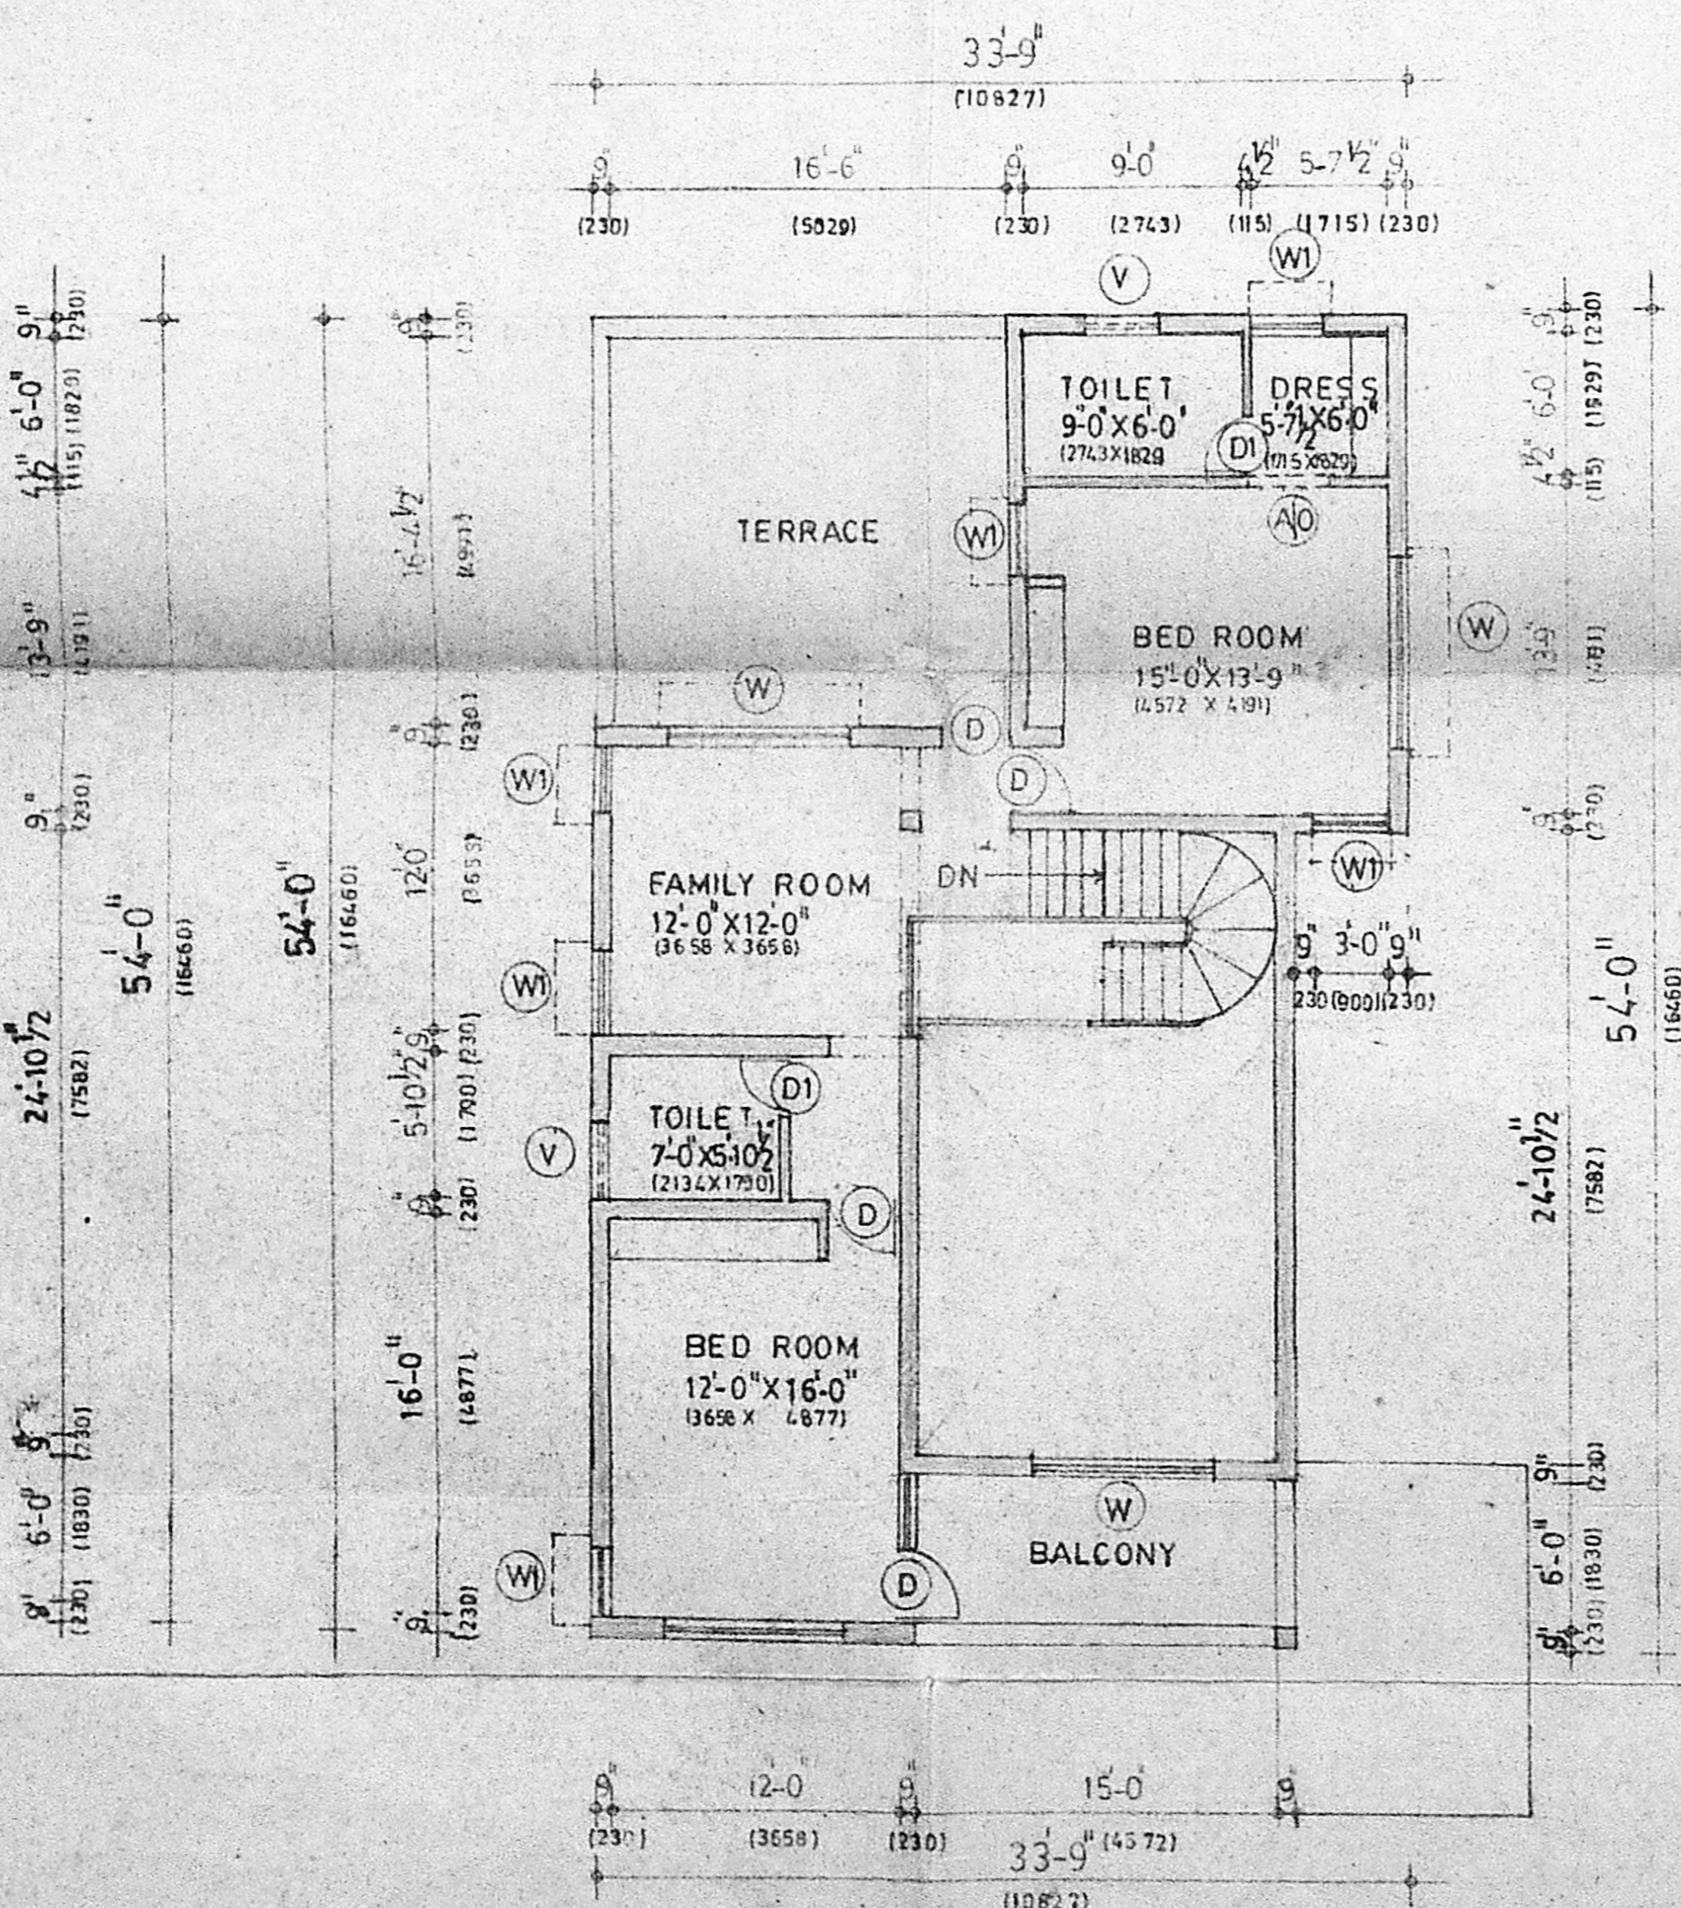

FIRST FLOOR PLAN (SCALE 1/8-0) (1:100)

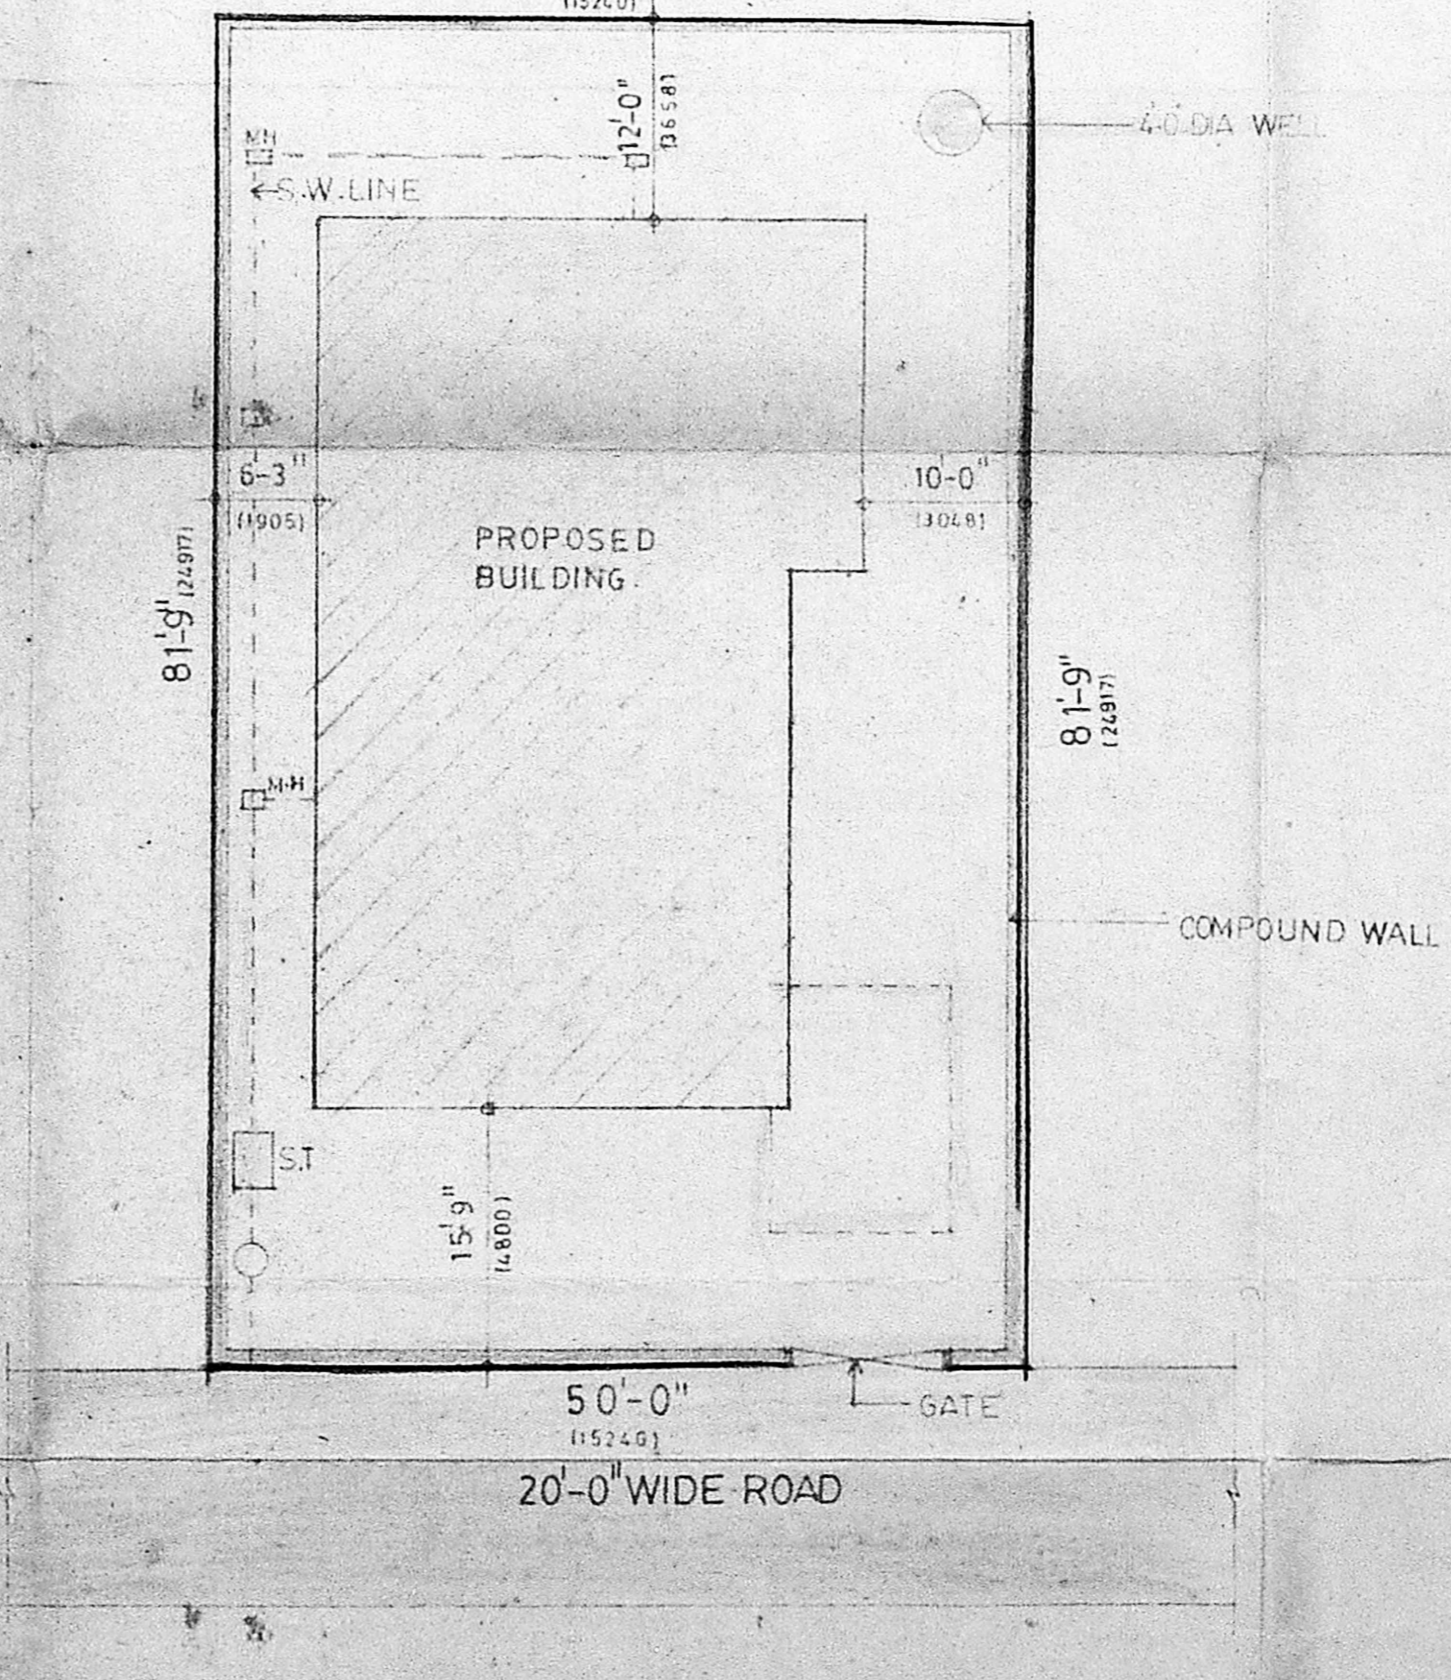

SITE PLAN (SCALE 1/2-0) (1:100)

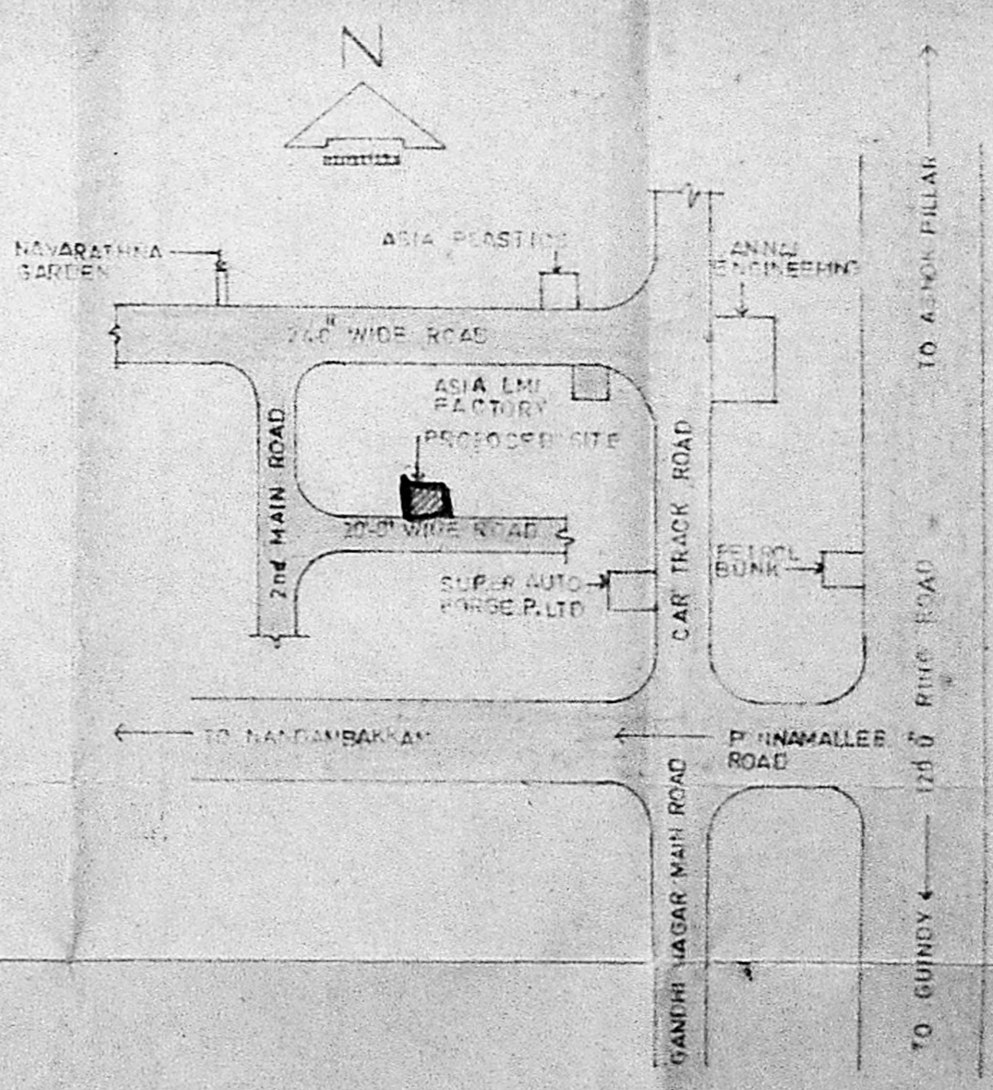

TOPO PLAN NOT TO SCALE

Handwritten notes:
 Impact of 28.5.99
 @. Vertical side
 @. Dhus removal road
 @. St. Light are provided
 @. Sewerage line, drain, drainage building are available.

SCHEDULE OF JOINERY

DOOR	1-0x7-0"	400 x 2100
W	2-6x7-0"	150 x 2100
WINDOW	8-0x4-0"	2400 x 1200
W	3-0x4-0"	900 x 1200
W	3-0x4-0"	900 x 1200

AREA STATEMENT

PLOT AREA	4082.50 Sq.Ft. (120.00)
GROUND FLOOR AREA	1595.00 Sq.Ft. (149.00)
FIRST FLOOR AREA	955.00 Sq.Ft. (89.00)
TOTAL AREA	2550.00 Sq.Ft. (238.00)

COLOUR INDEX

- PROPOSED WORK
- ROADS
- SITE BOUNDARY
- SEWERAGE LINE

SPECIFICATION

FOUNDATION P.C.C. 1:4:8 & BRICK WORK IN CM 1:6

SUPERSTRUCT. BRICK WALL IN CM 1:6

ROOF R.C.C. SLAB, WATER PROOFING TREATMENT ON TOP

FLOORING 6" THICK CH-1:3 OVER P.C.C. 1:4:8


FINISHES WHITE WASH 2 COATS & COLOUR WASH OVER ONE COAT WHITE WASH

JOINERY FIRST CLASS HARD WOOD FINISHED WITH ENAMEL PAINT

PLAN SHOWING THE PROPOSED RESIDENTIAL BUILDING IN T.S.No.78 (PART) BLOCK No.1. AT EKKATUTHANGAL VILLAGE-MADRAS 600 097 CORPORATION D.No.146,PLOT No.2. BELONGS TO Mr.N.K.SHARMA.

Signature: Krishnamurthy
T.G. KRISHNAMURTHY RAO,
 Civil Engineer,
 Class I Licensed Surveyor No. 370,
 CORPORATION OF MADRAS,
 C-10 SANTH AVENUE,
 11/12 LAKE VIEW ROAD,
 WESE HAMBALAM, MADRAS 600 037.
 LICENSED SURVEYOR.

drg title	PLANS, SECTION & ELEVATION.	client	N K SHARMA
drg no	A001/NKS-MS	rev	2
scale	1/2-0, 1/8-0, 1/4-0	date	NOV 88

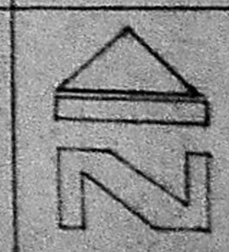

DESIRAZU ASSOCIATES
 ARCHITECTS PLANNERS
 INTERIOR DESIGNERS
 150 PETERS ROAD
 MADRAS 600 086

OWNER, N.K. Sharma