



FRONT ELEVATION

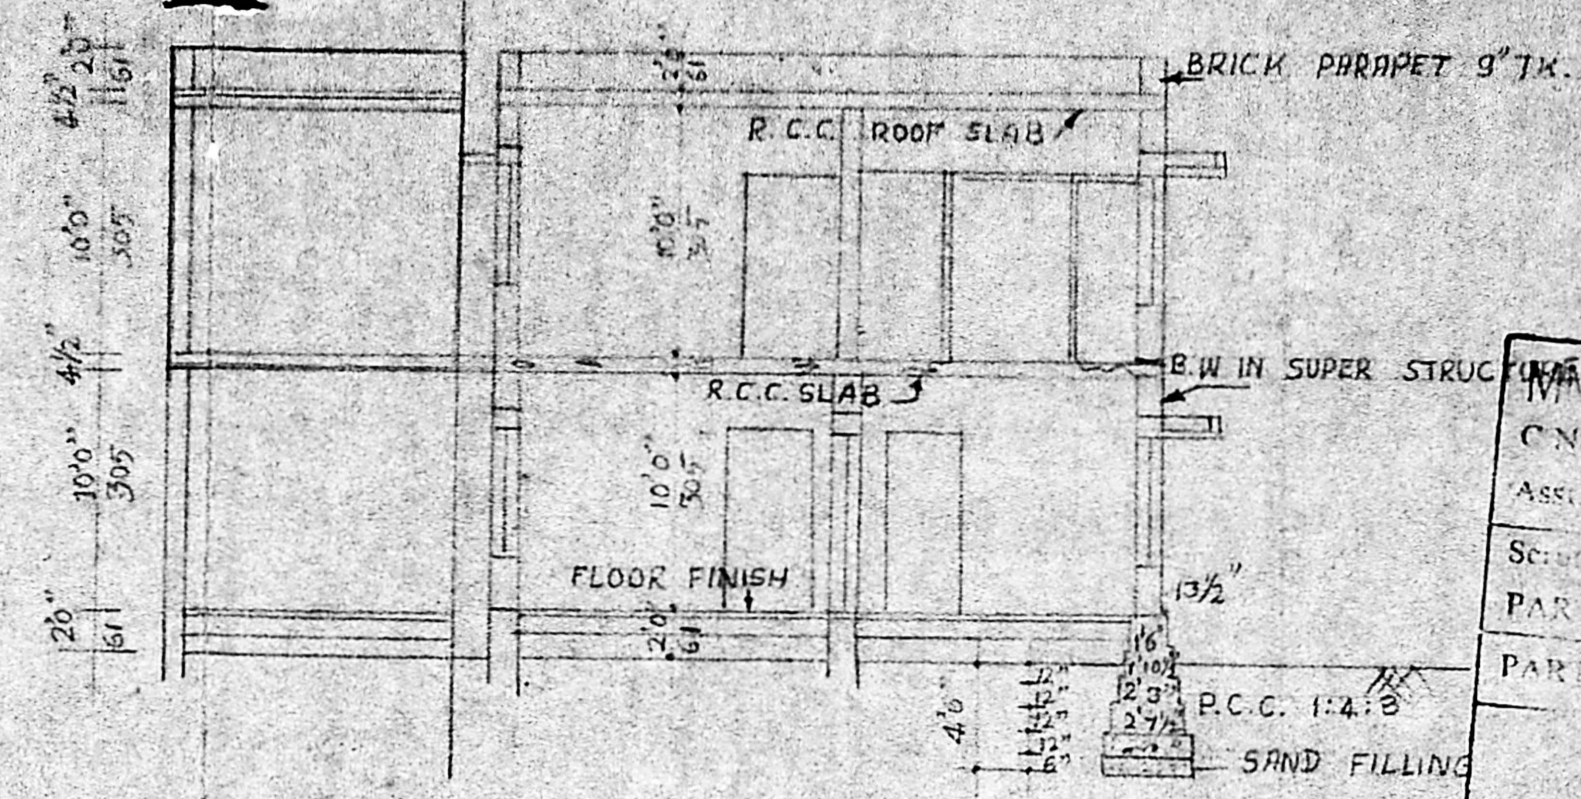


SECTION-AA


MADRAS (A) / 100 / 1
 CN. A / 896 / 87.
 Ass. G.O. Case.
 Study
 PART I
 PART II
 A.P. D.P.

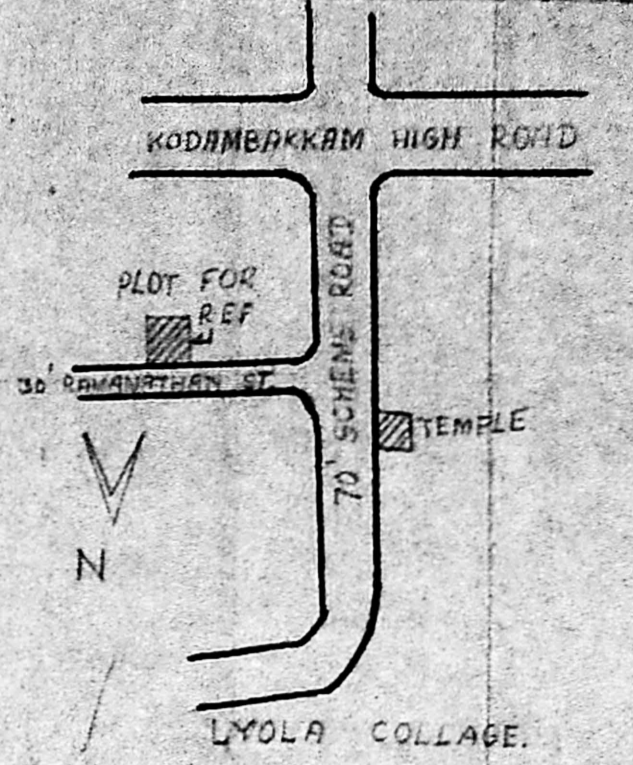

KEY PLAN [N.T.S.]

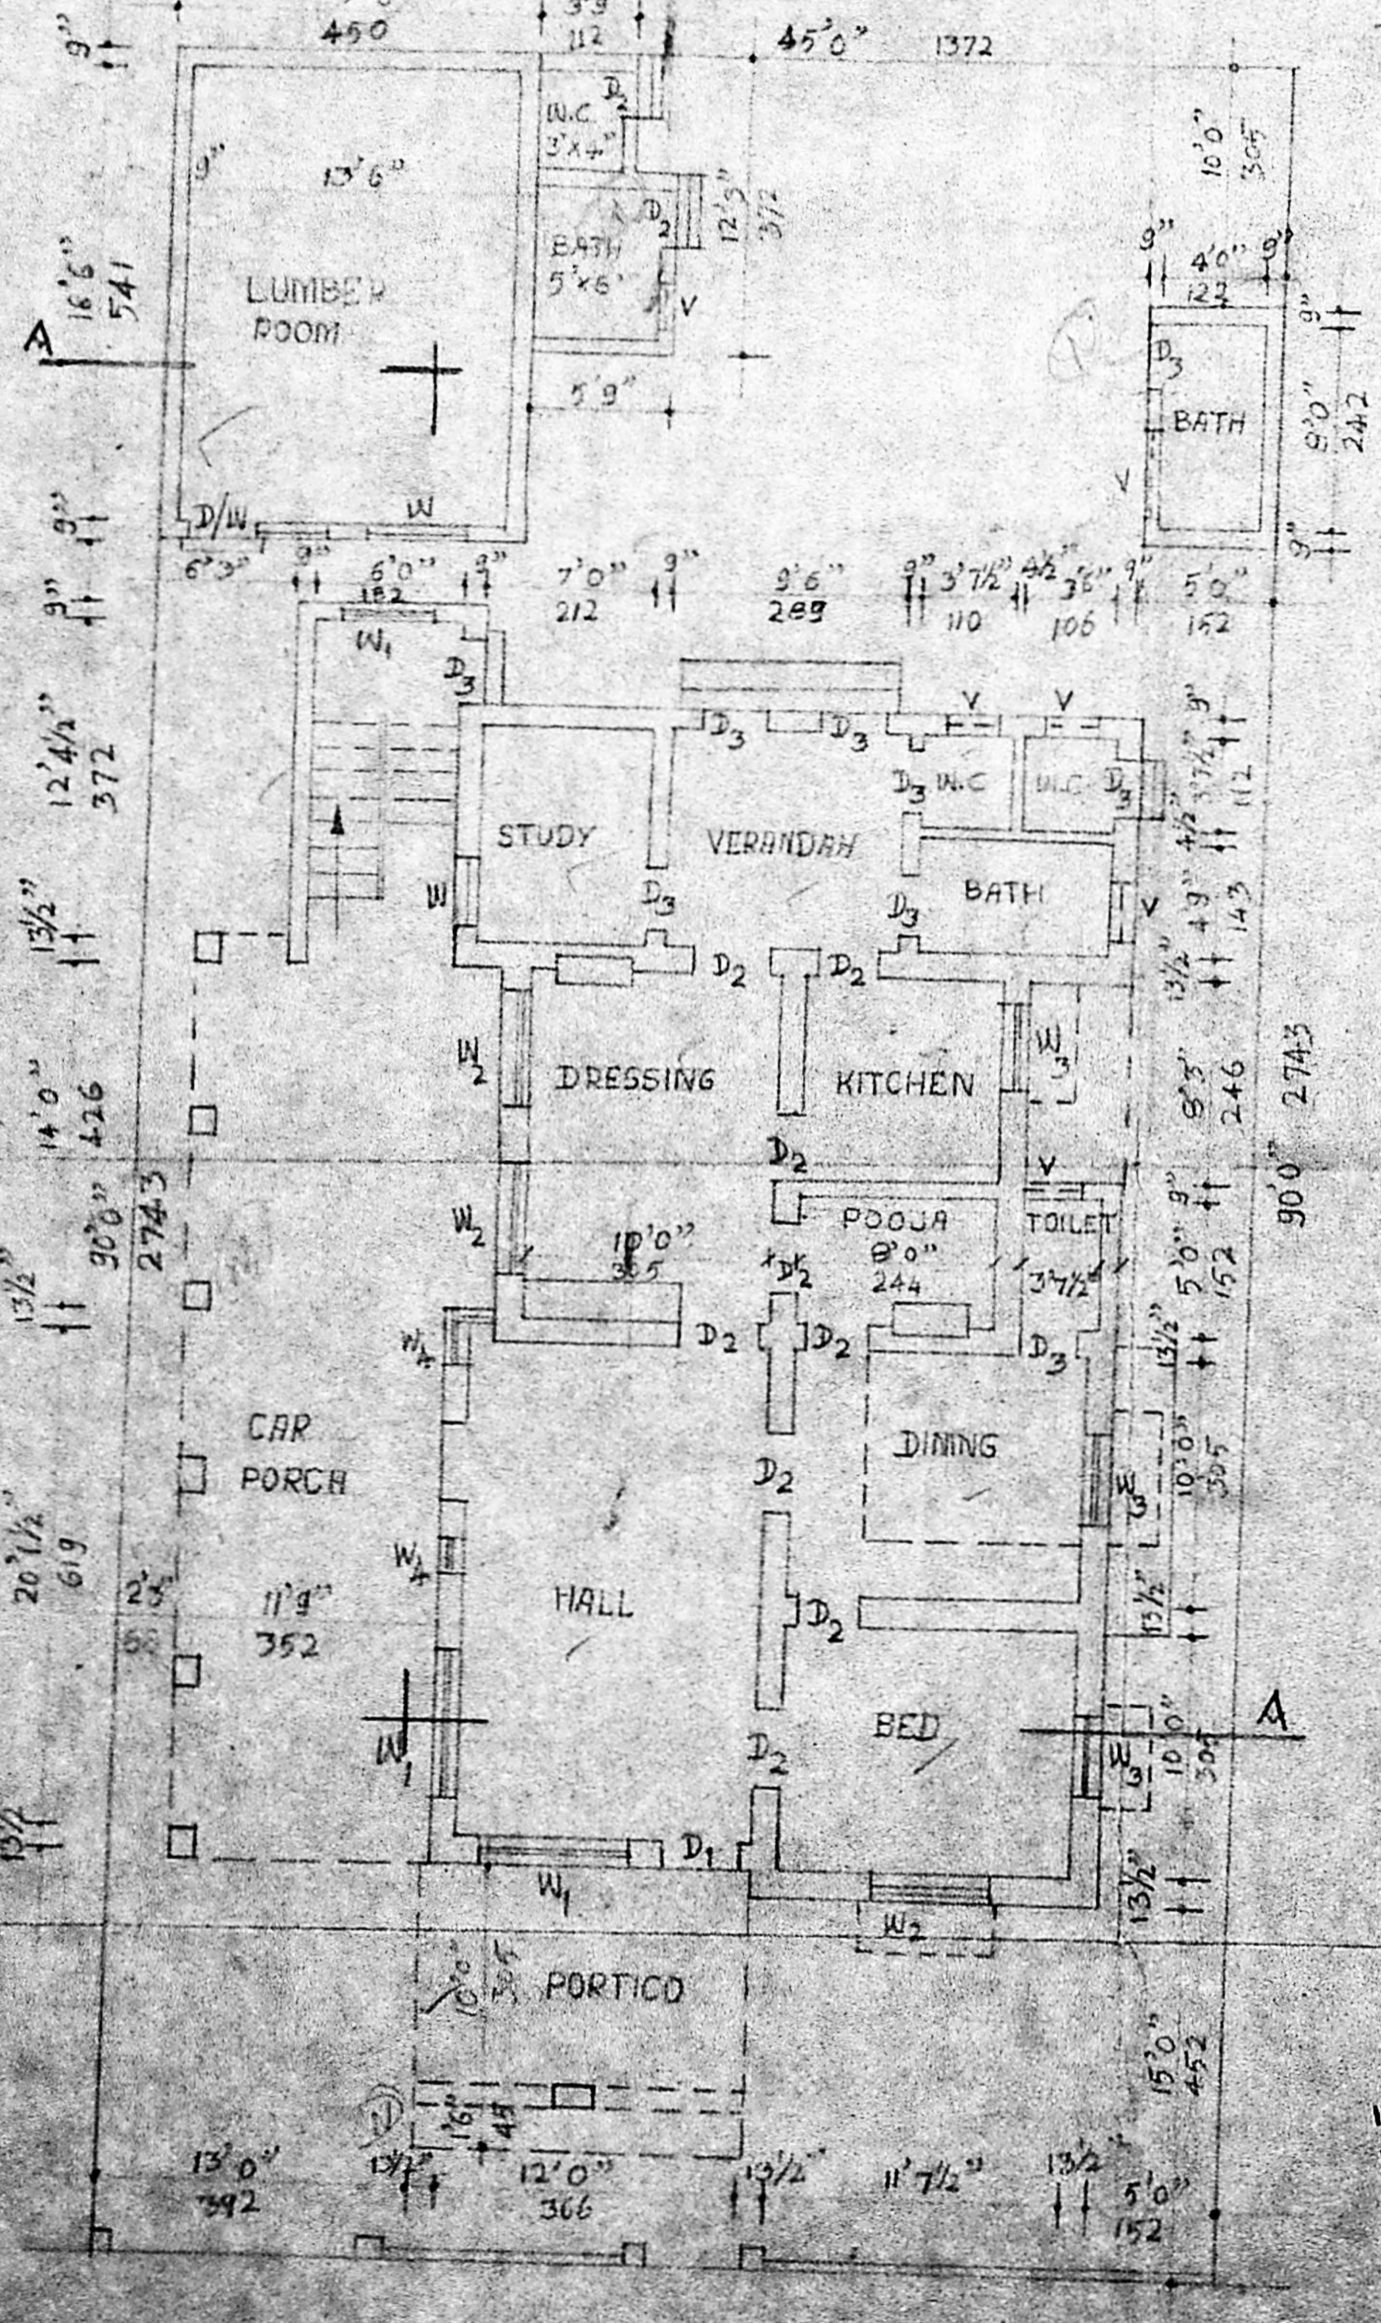


GROUND FLOOR PLAN

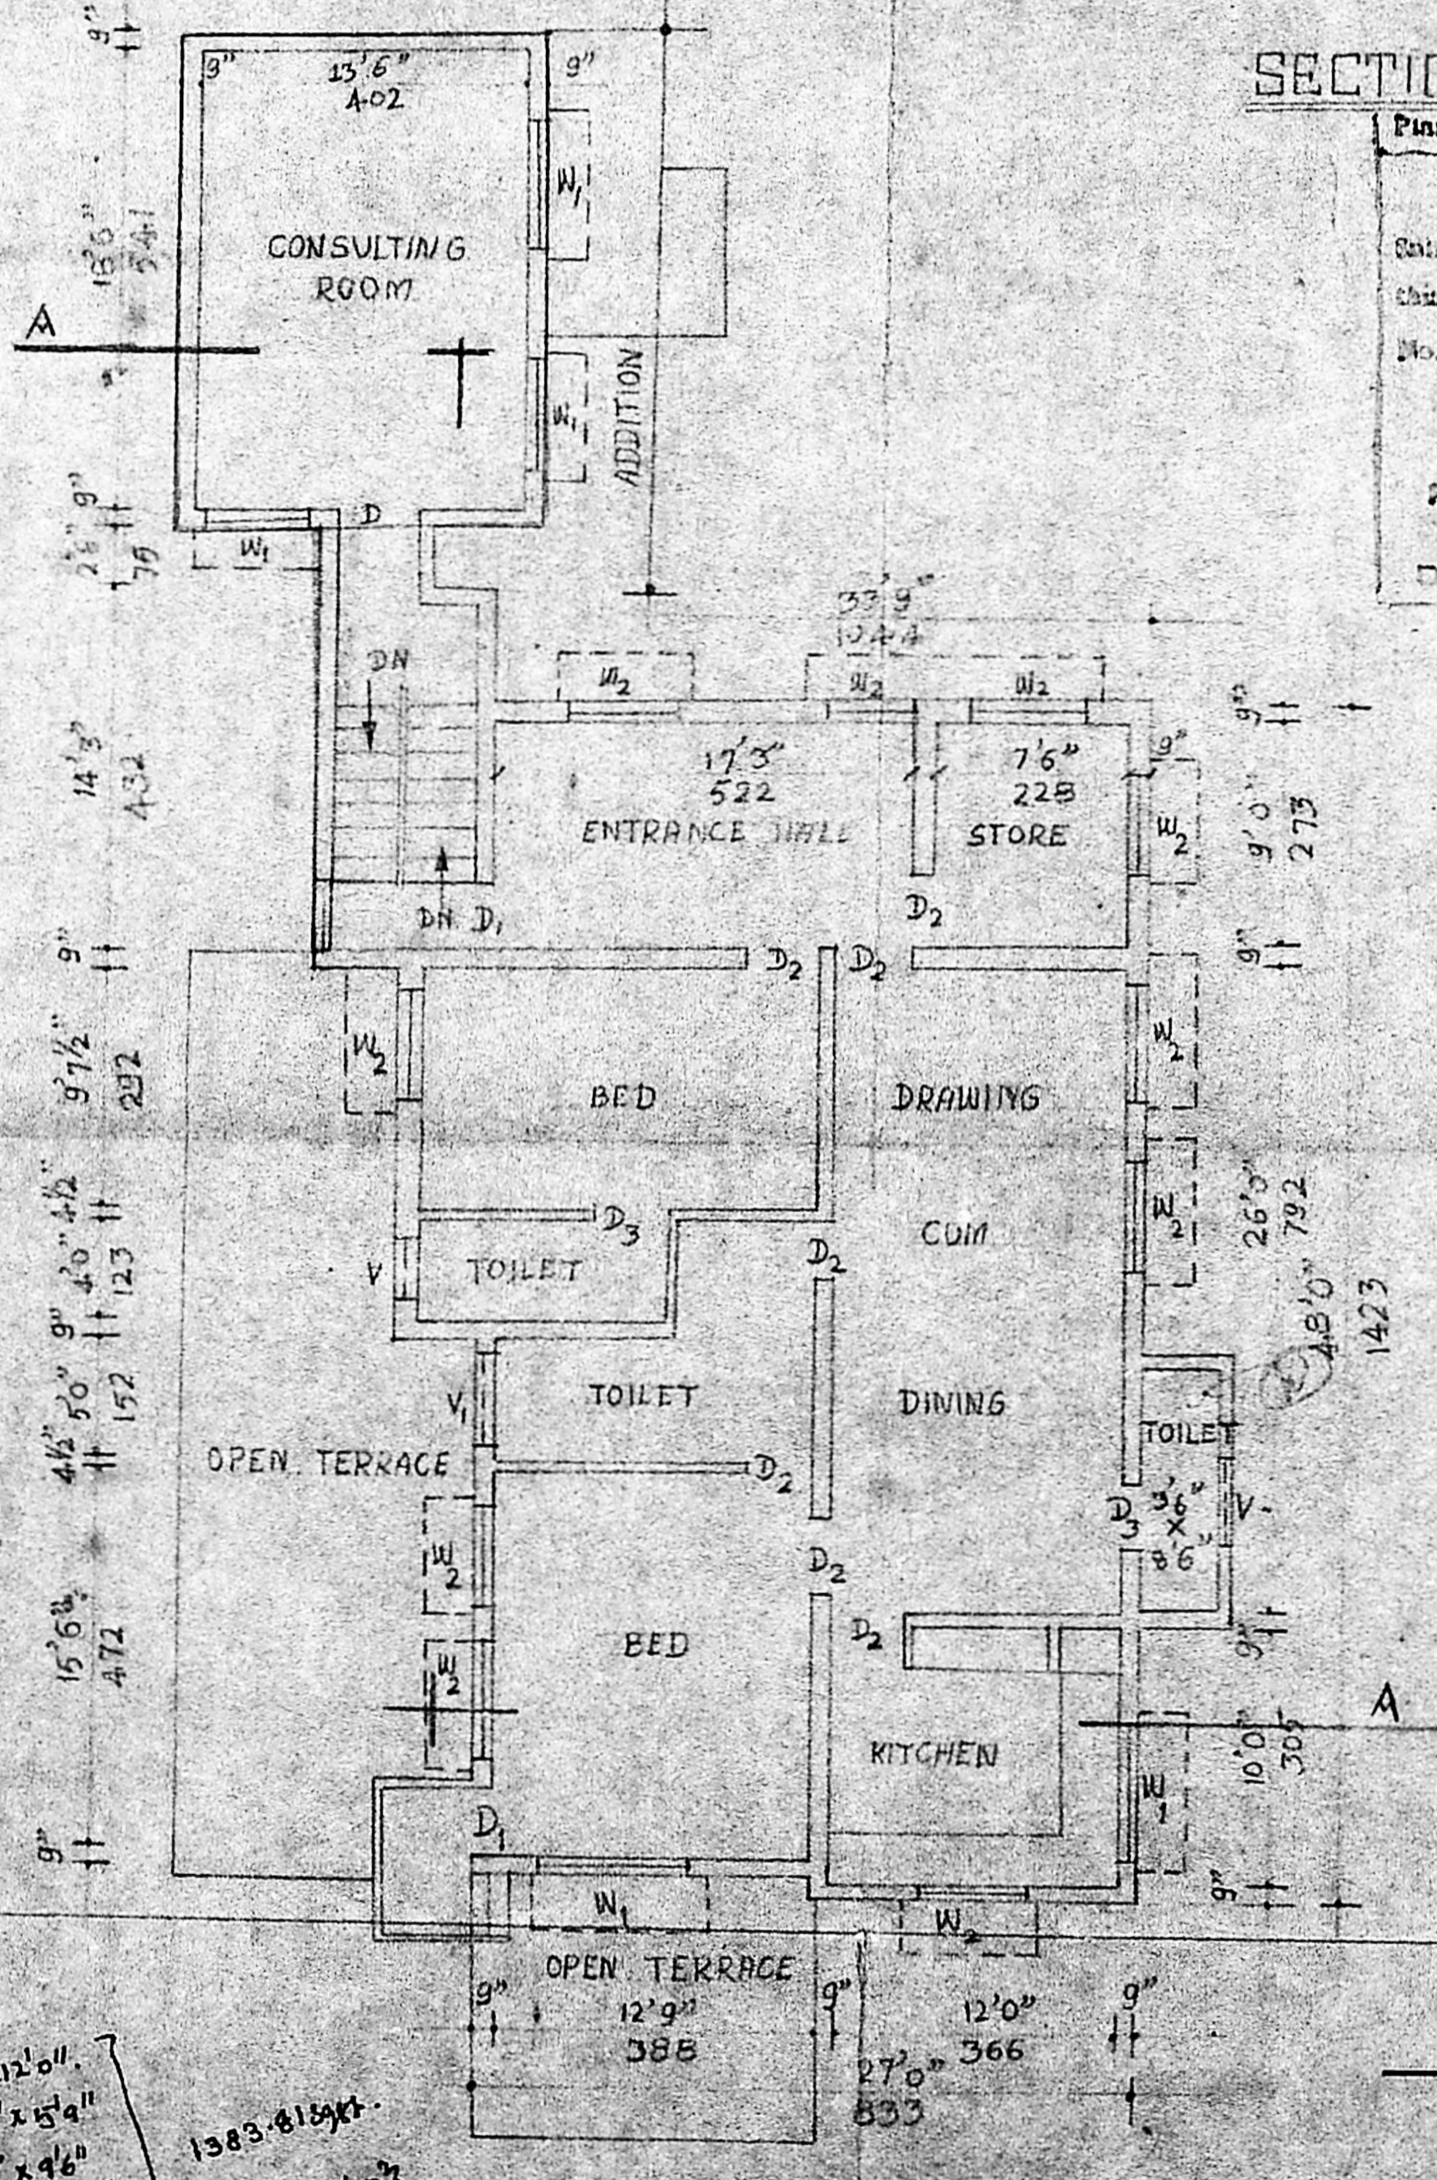

FIRST FLOOR PLAN

Planning Permit No. A/977/89
APPROVED
 Subject to the conditions at
 this office.
 No. A/15730/89 25-9-89
 O. G. Vijayarajah
 25-9-89
 FOR MEMBER SECRETARY
 MADRAS METROPOLITAN
 DEVELOPMENT AUTHORITY

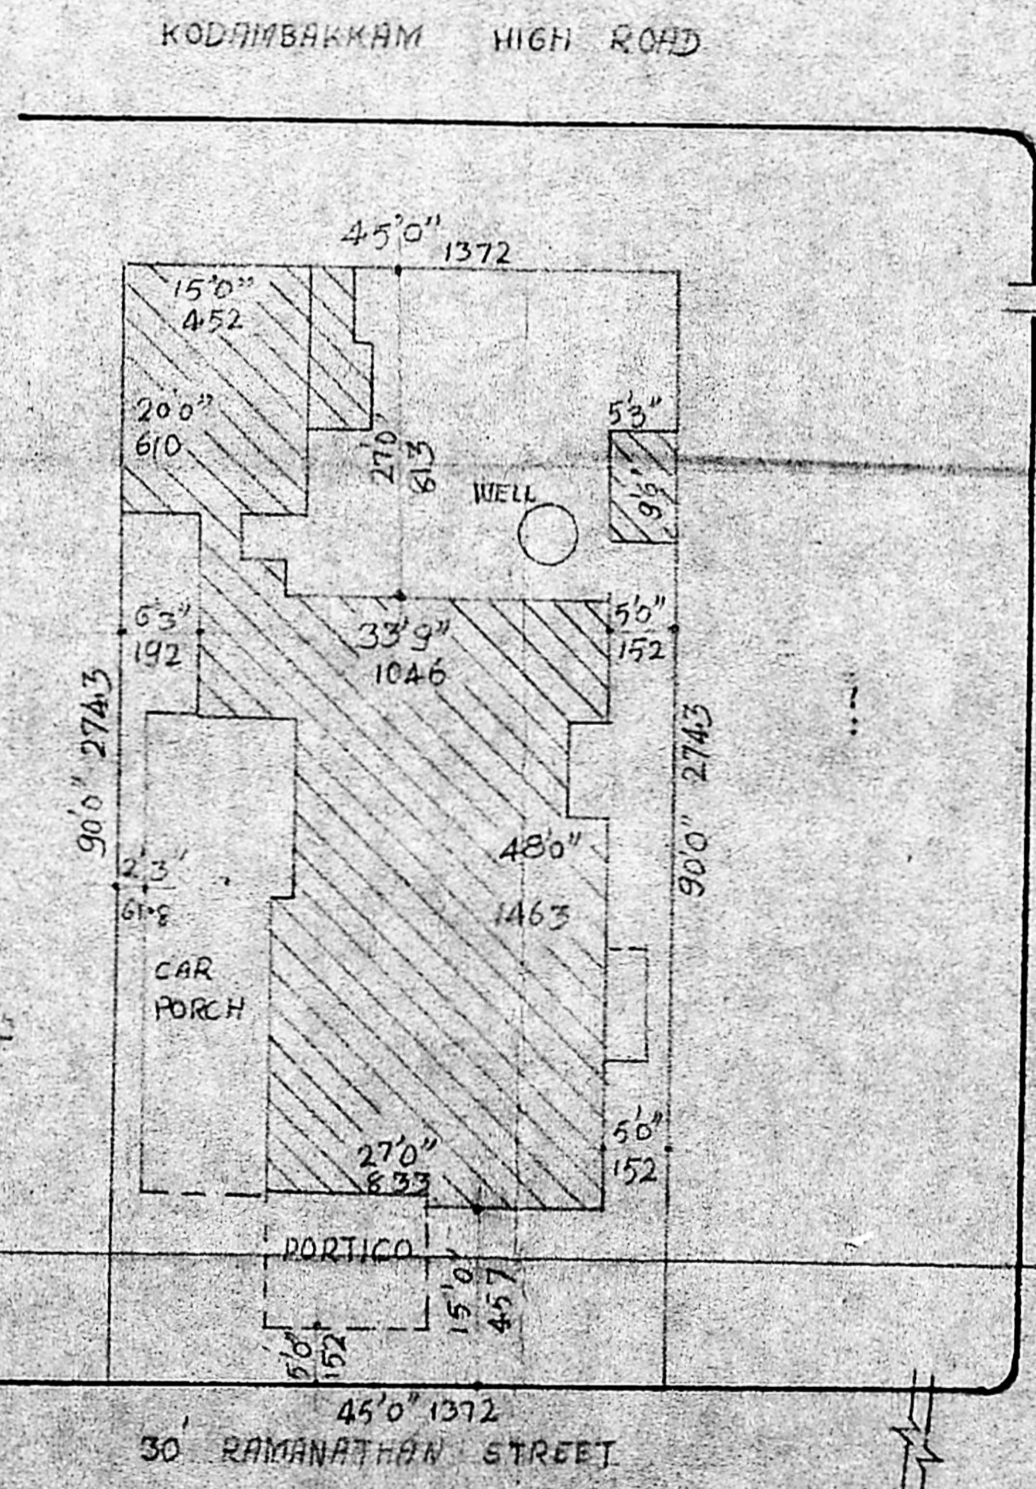

SITE PLAN
SCALE 1" = 16'0"

SCHEDULE OF JOINERY

| | | |
|----------------|-----------------------|-------------|
| D ₁ | DOOR WITH FAN LIGHT | 3'3" x 8'0" |
| D ₂ | DOOR | 3'0" x 8'0" |
| D ₃ | DOOR | 2'6" x 7'0" |
| W ₁ | WINDOW WITH FAN LIGHT | 6'0" x 5'6" |
| W ₂ | " | 4'6" x 5'6" |
| W ₃ | " | 1'0" x 5'6" |
| V | VENTILATOR | 5'0" x 2'0" |

COLOUR INDEX

| | |
|----------|---------------|
| PROPOSAL | [Hatched Box] |
| ROAD | [Thick Line] |
| BOUNDARY | [Thin Line] |
| EXISTING | [Dotted Box] |

PLAN SHOWING THE PROPOSED
 ADDITION AT DOOR NO. 3
 RAMANATHAN STREET,
 KODAMBAKKAM, MADRAS.
 SCALE 1" = 8'0"
 SANCTIONED NO. 27/81 DT. 5-11-81

1'6" x 12'0"
 12'0" x 15'9"
 5'6" x 4'6"
 11'9" x 8'9"
 4'3" x 10'0"
 26'0" x 19'0"
 1383.81 sqm.
 = 128.56 sqm.

[Signature]
 OWNER

[Signature]
 ENGINEER