



REVISED PLAN
 SPECIFICATION

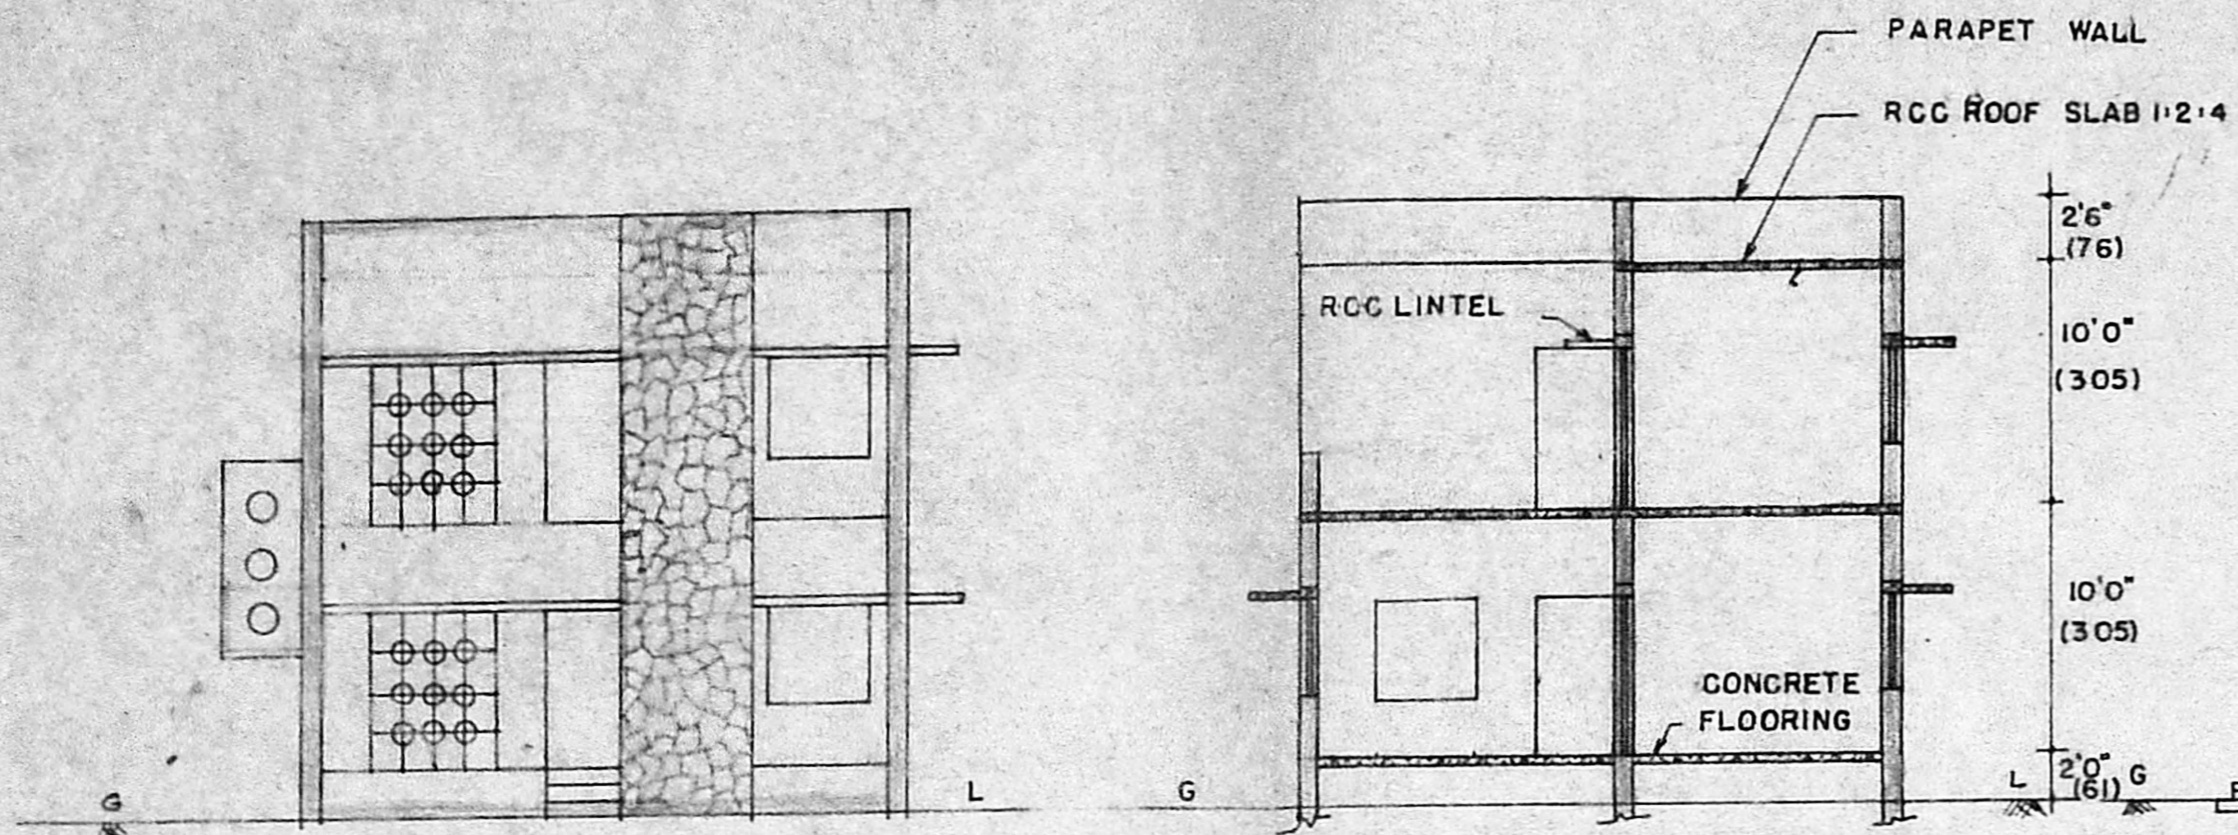

FRONT ELEVATION

SECTION ON AB

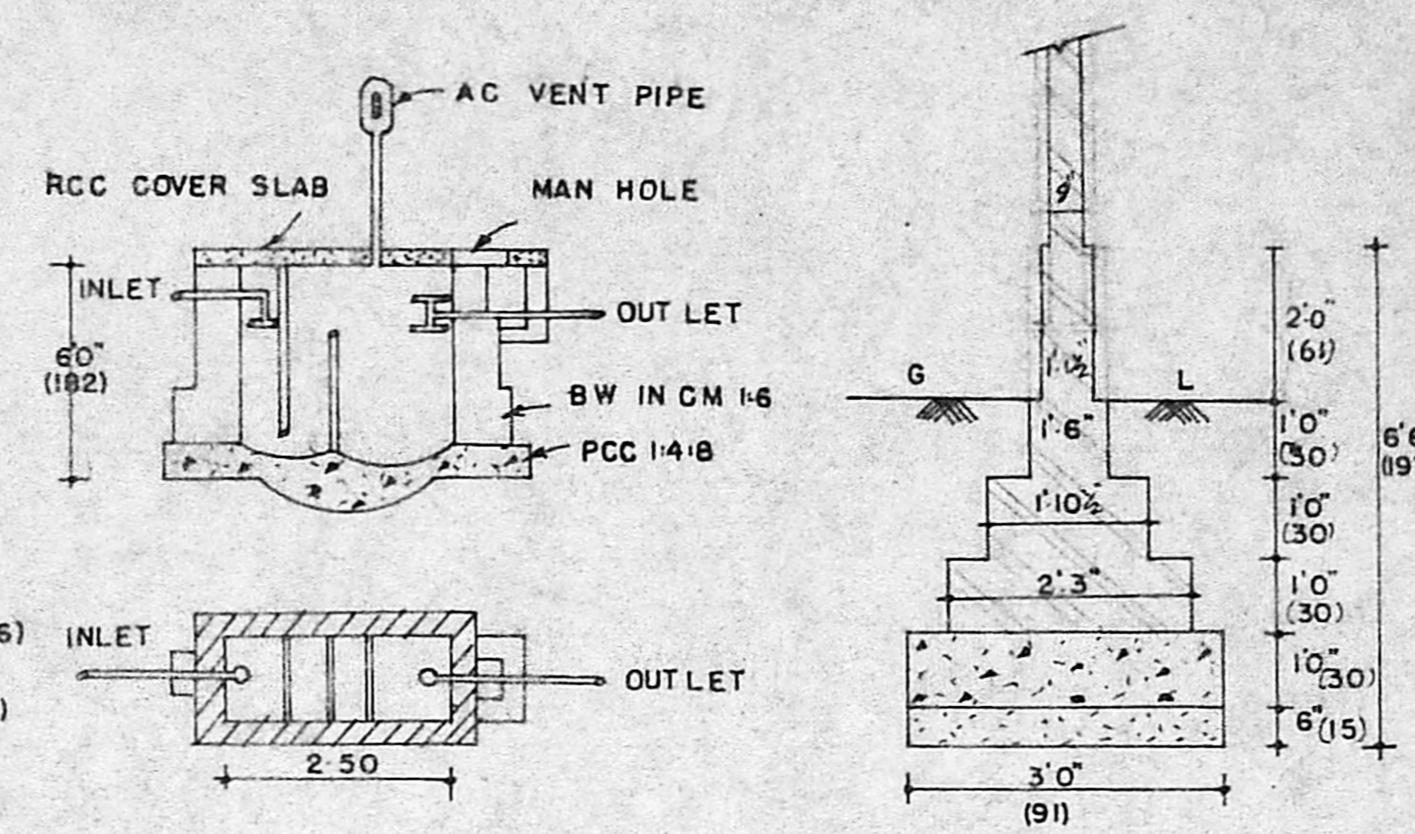

SEPTIC TANK DETAILS

FOUNDATION DETAILS

- PCC 1:5:10 USING 40 MM GRANITE JELLY IN FOUNDATION & FLOORING
- BRICK WORK IN C.M. 1:6
- R.C.C. IN 1:2:4 USING 20MM TK BLUE METAL.
- ALL PLASTERING IN C.M. 1:4
- WHITE & COLOUR WASHING IN GOOD SHELL LIME.
- ALL WOOD WORKS IN BEST INDIAN TEAK.

SCHEDULE OF JOINERY


D - DOOR	3'0" X 6'6"	91 X 198
D - DOOR	2'6" X 6'6"	76 X 198
W - WINDOW	4'0" X 4'6"	122 X 137
HLV HIGH LEVEL VENT.	4'0" X 2'0"	122 X 61
V VENTILATOR	2'0" X 1'6"	61 X 45
W.R WARD ROBE.		

SCALE :- 1" = 8'0" (1:100)


REFERENCE:

- PROPOSED
- ROAD
- BOUNDARY


PROPOSED RESIDENCE AT PLOT NO 13, IN THE LAYOUT CONTAINING SURVEY NOS 155/1, 155/2, & 156 AT 91, KOLADI VILLAGE, SAIDAPET TALUK, CHENGLEPUT DISTRICT

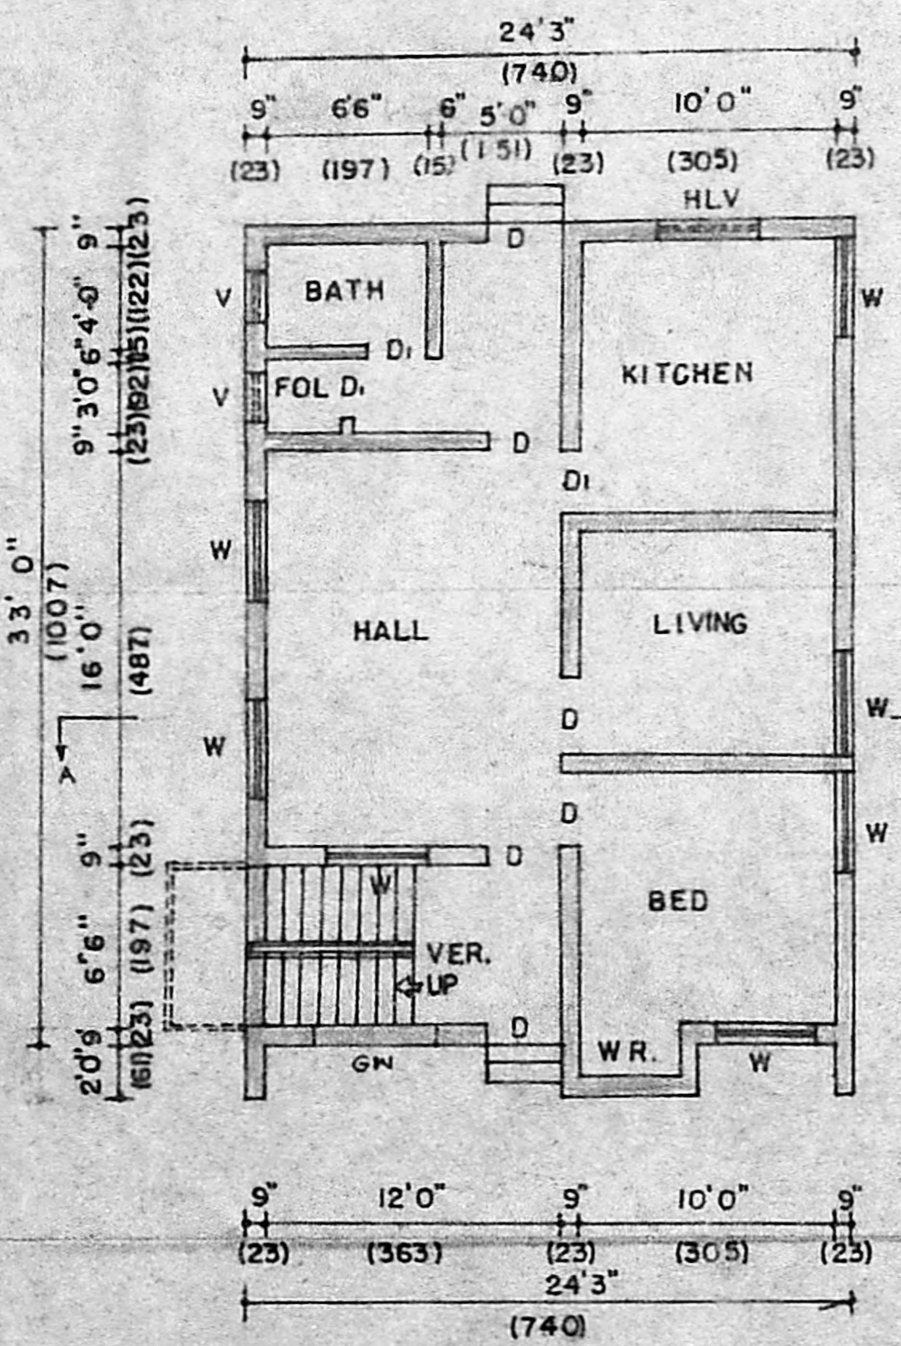

GROUND FLOOR PLAN

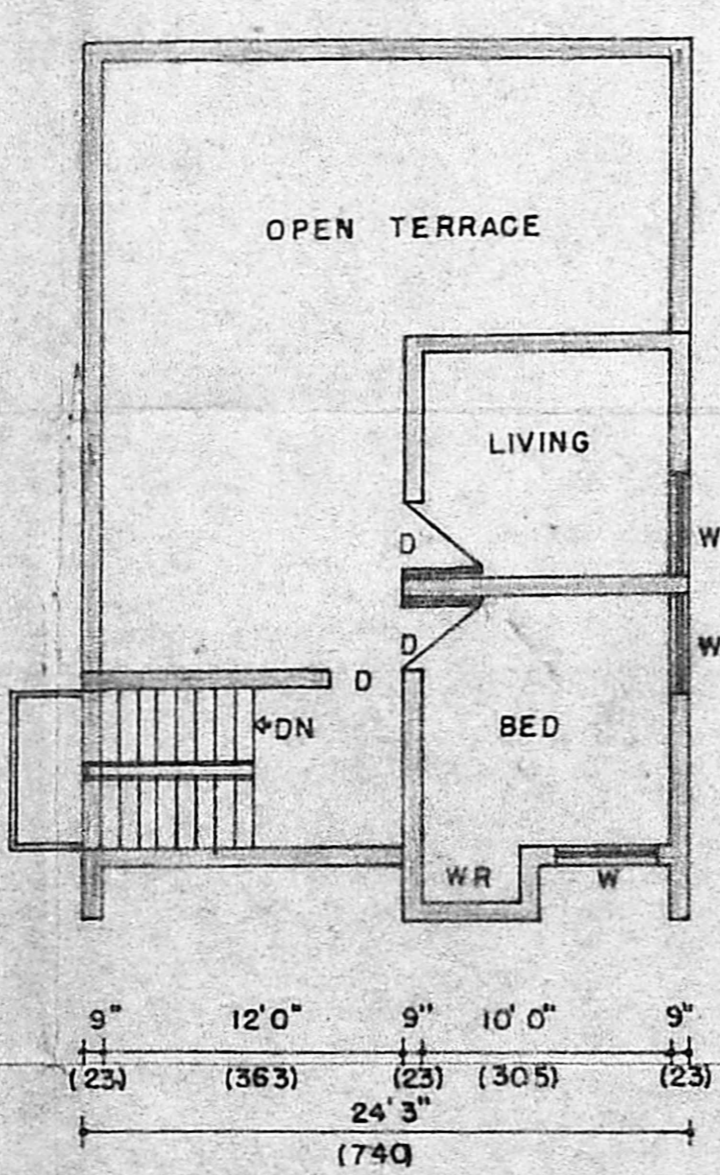

FIRST FLOOR PLAN

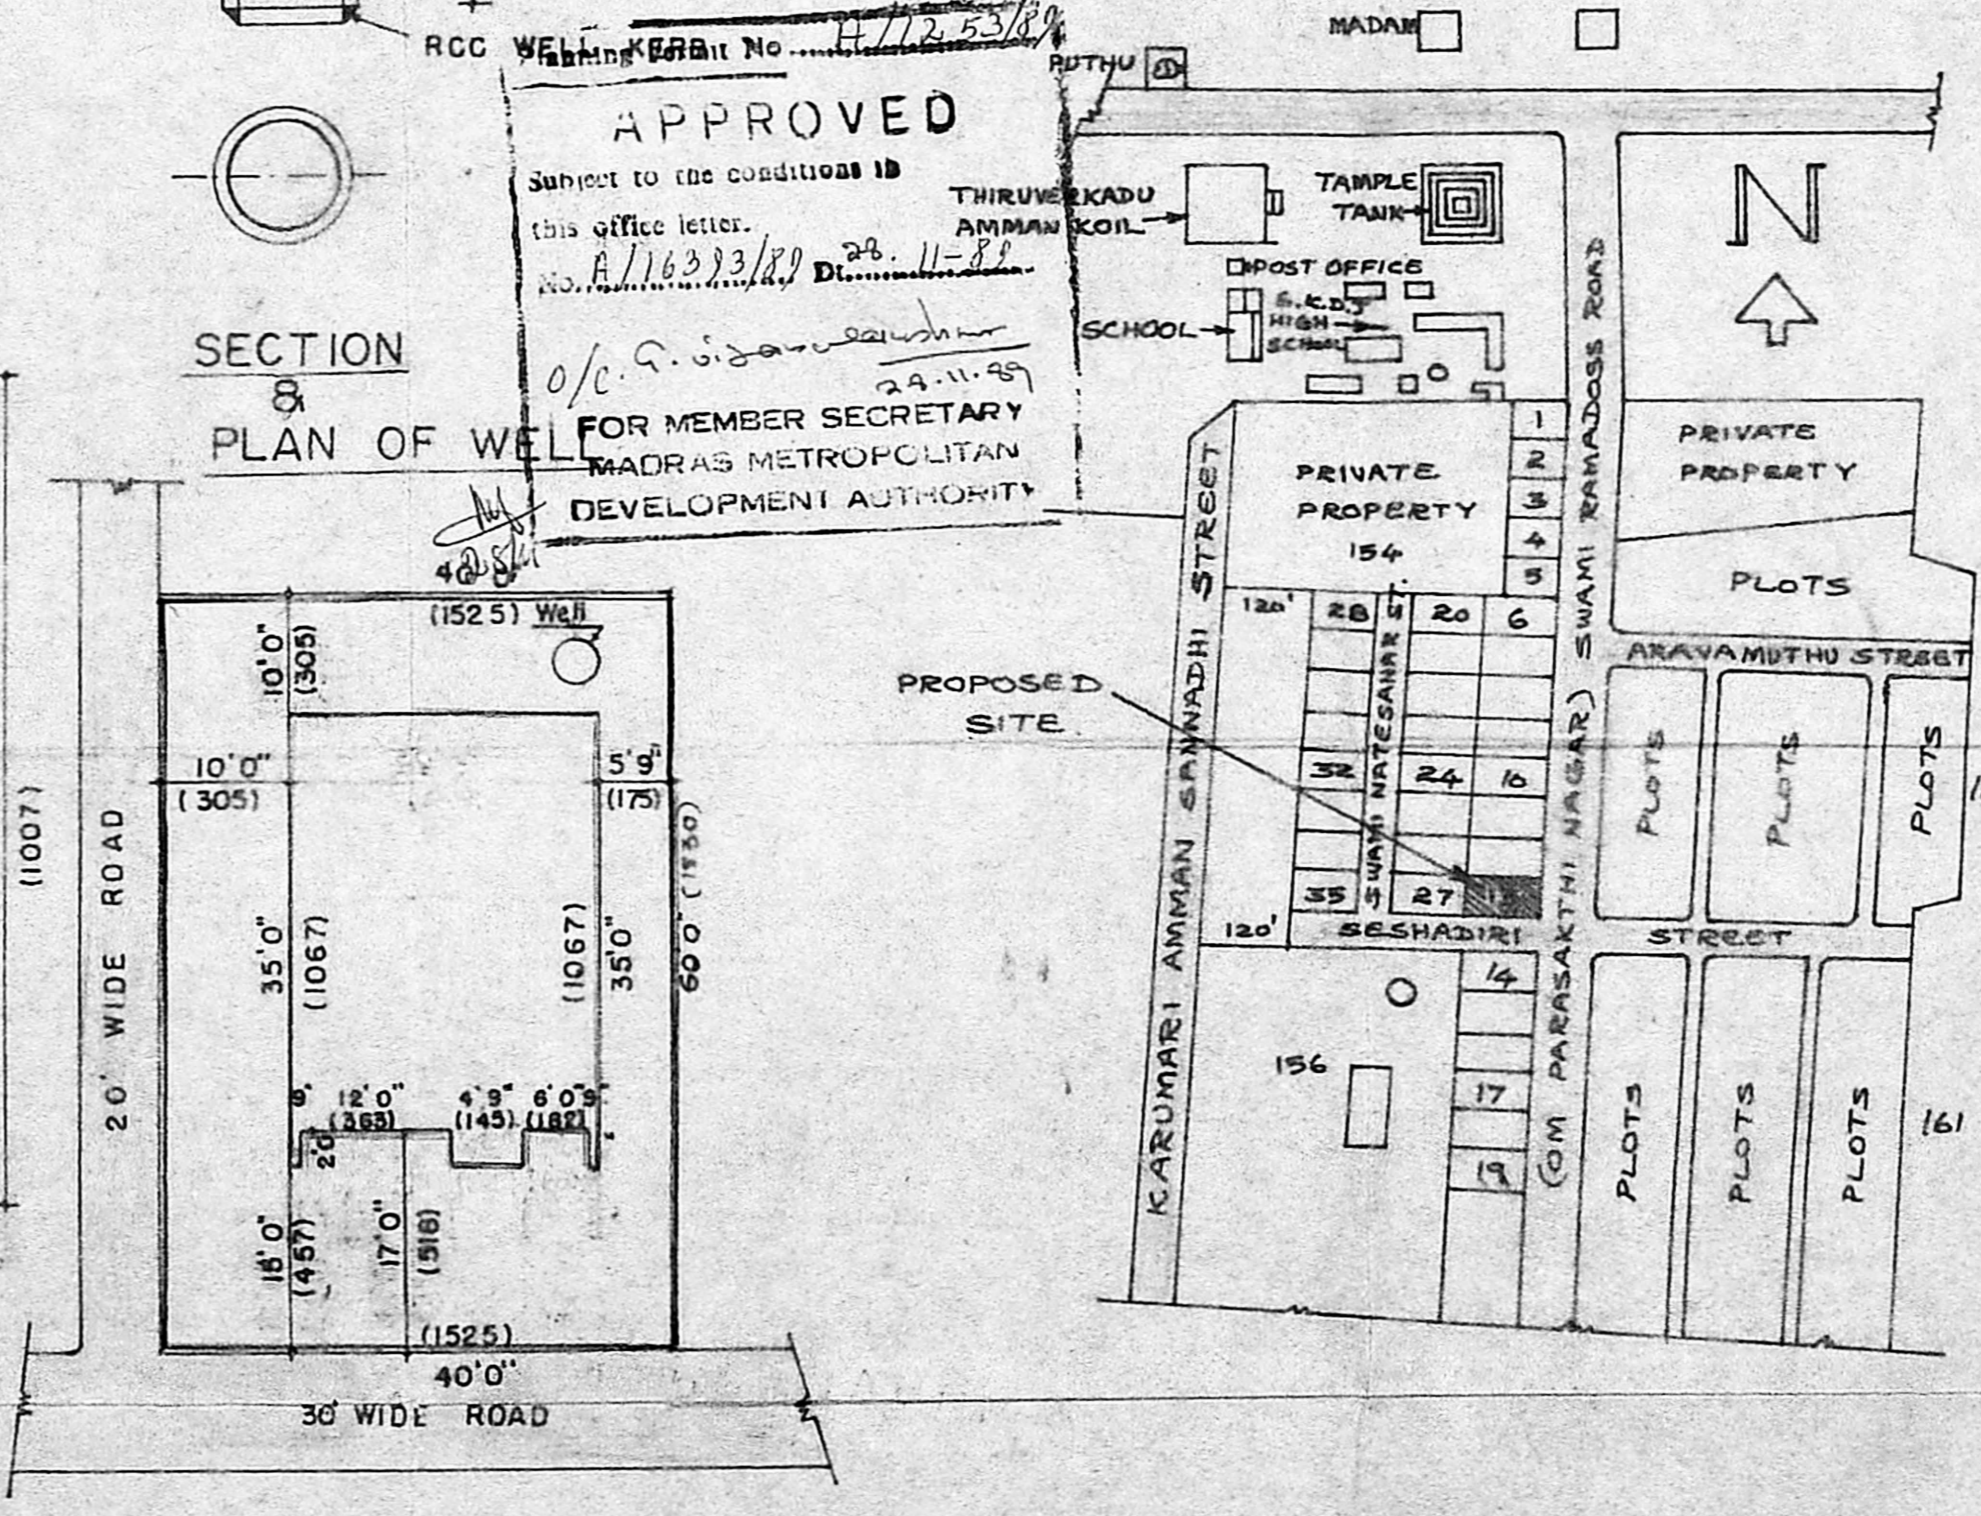

SECTION & PLAN OF WELL

APPROVED
 Subject to the conditions in this office letter.
 No. A/163/3/89 Dt. 28.11.88
 o/c. S. S. Srinivasan
 24.11.88
 FOR MEMBER SECRETARY
 MADRAS METROPOLITAN DEVELOPMENT AUTHORITY

PLOT AREA 2400 SQ. FT (223.20 SQ. M)
 PLINTH AREA 811 SQ. FT (75.42 SQ. M)

SITE PLAN

SCALE 1 INCH = 16 FEET

KEY PLAN

NOT TO SCALE

m.R. Mythili

OWNER

R. KRISHNAN, L.C.E.
 Asst. Engineer, S. Ry. (Retd.)
 Consulting Engineer / Licensed Surveyor
 Class I (No. 2)
 Corporation of Madras
 4/A, Parthasarathy Swamy Street,
 TRIPLICANE, MADRAS 600 005
 LICENSED SURVEYOR