



ELEVATION

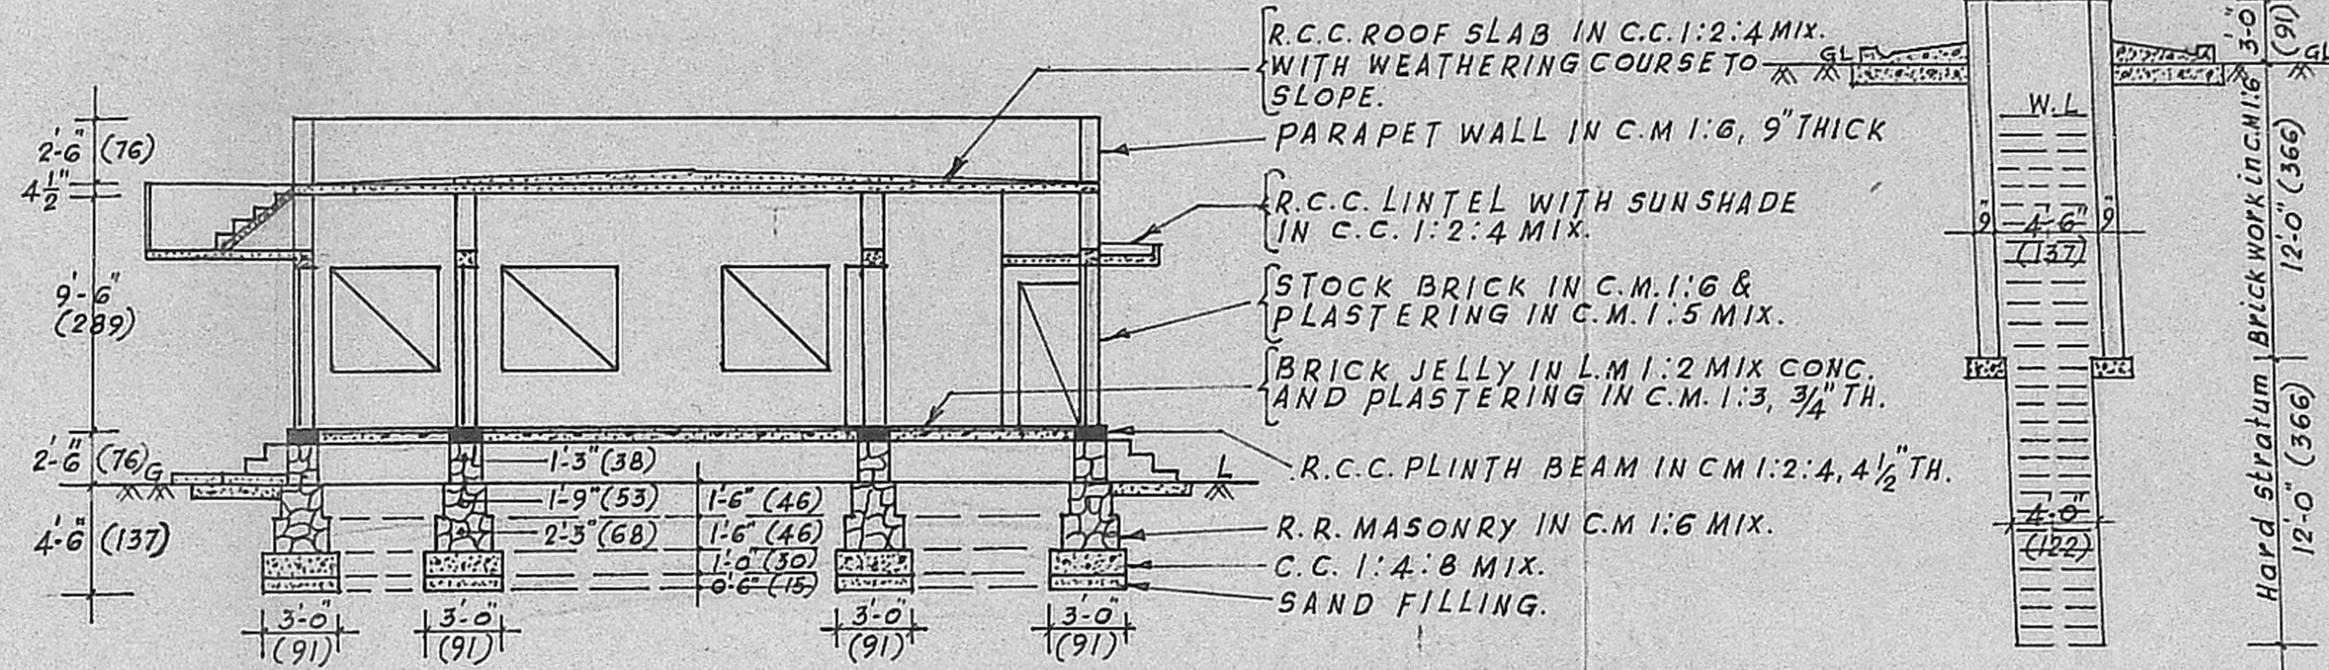


SECTION A-B

DETAILS OF WELL

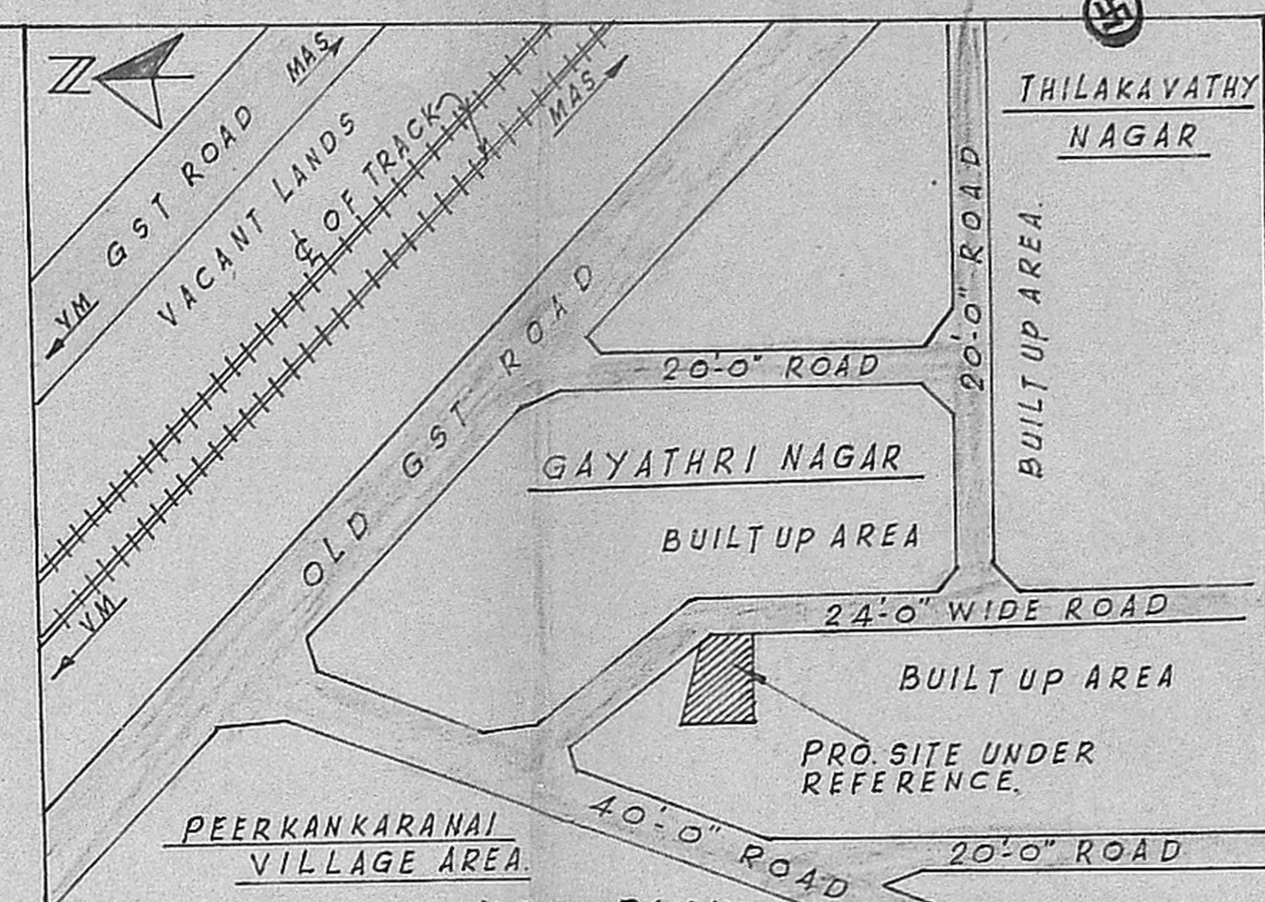

KEY PLAN NOT TO SCALE.

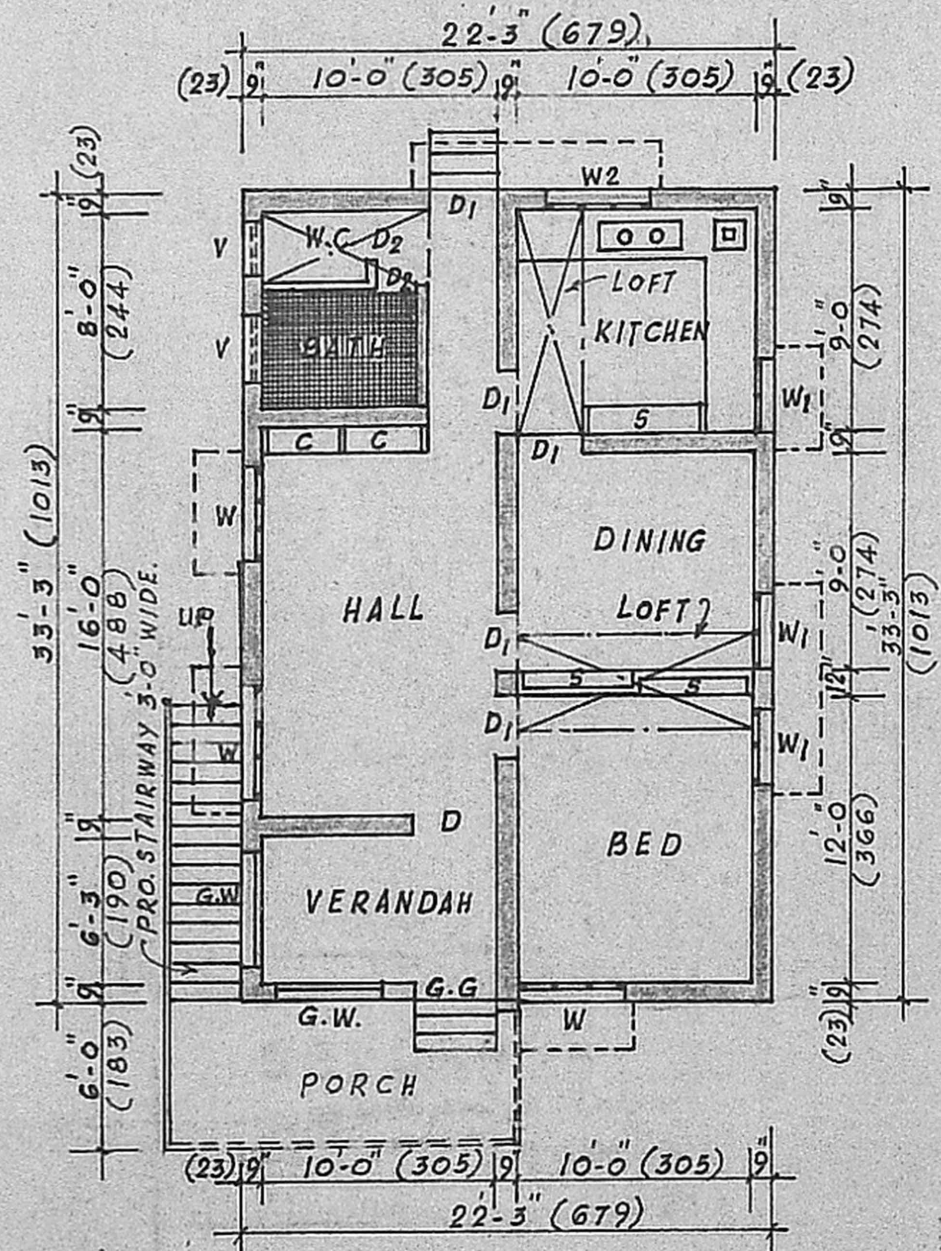

PLAN

PROPOSALS ARE SHOWN THUS.


BOUNDARY LINES ARE SHOWN THUS.

ROADS ARE SHOWN THUS.


FIGURES SHOWN IN BRACKETS ARE IN METRIC UNITS.

PROPOSED PLINTH AREA = 740 SFT. (68.755 SQ.M)


LAND EXTENT AREA = 2874 SFT. (267.005 SQ.M)

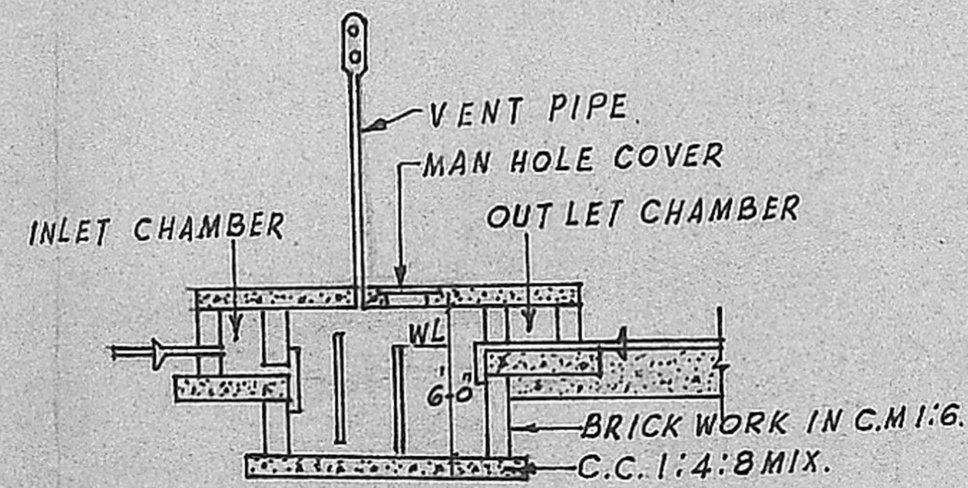

SECTION

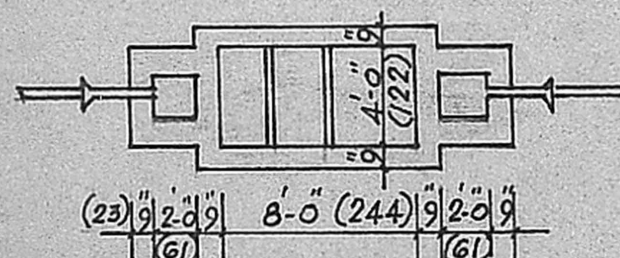

PLAN OF SEPTIC TANK

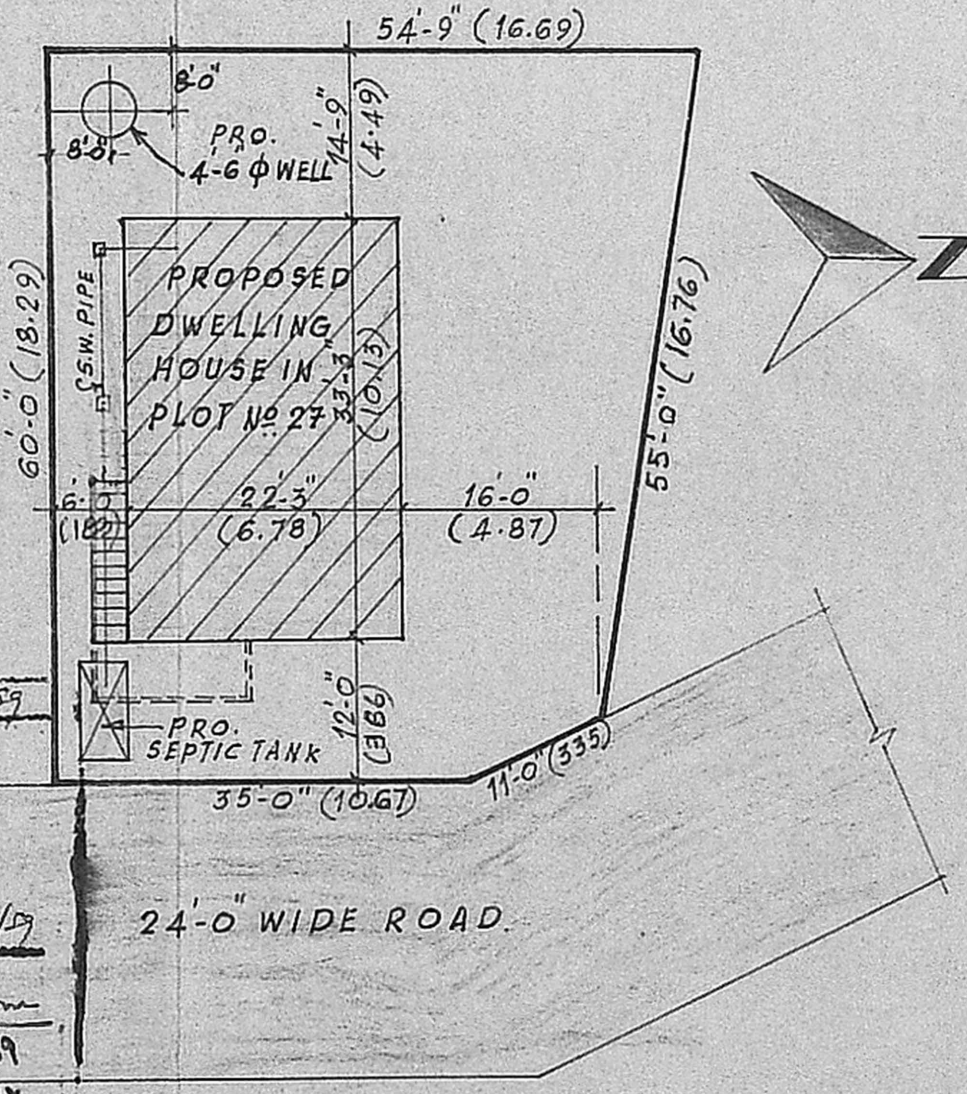

SITE PLAN SCALE:- 1"=16'-0" (1:200)

Planning Permit No. A/1276/59

APPROVED

Subject to the conditions in this office letter.

D. D. 17675/59 2/12/59

No.

FOR MEMBER SECRETARY MADRAS METROPOLITAN DEVELOPMENT AUTHORITY

30/11/59

SPECIFICATION

D	DOOR PANELLED (DOUBLE LEAF)	3'-6" x 6'-6"	(107 x 198)
D ₁	DOOR PANELLED (SINGLE LEAF)	3'-0" x 6'-6"	(91 x 198)
D ₂	DOOR PATTENED -DO-	2'-6" x 6'-0"	(76 x 183)
W	WINDOW PANELLED	4'-6" x 4'-0"	(137 x 122)
W ₁	WINDOW PANELLED	3'-0" x 4'-0"	(91 x 122)
W ₂	WINDOW PANELLED	4'-0" x 3'-0"	(122 x 91)
GW	GRILL WINDOW	4'-6" x 4'-0"	(137 x 122)
S	SHELVES	4'-0" x 6'-0"	(122 x 183)
V	VENTILATOR	2'-0" x 1'-6"	(61 x 45)
C	CUP BOARD.	3'-0" x 6'-0"	(91 x 183)

PLAN SHOWING THE PROPOSED DWELLING HOUSE IN PLOT NO 27, SURVEY NO 96/2, IN GAYATHRI NAGAR, AT 170 IRUMBULIYUR VILLAGE, TAMBARAM MUNICIPALITY SAIDAPET TALUK, CHENGALPATTU DIST. APPROVED IN T.P/D.D. NO 60/74. FOR THE OWNER THIRU. V. RAMAKRISHNAN.

V. VENKATESAN, B.E., M.Sc., M.L.E., LICENSED SURVEYOR.

TAMBARAM MUNICIPALITY No. 3, Paper Mills Road, First Floor, PERAMBUR, MADRAS-600 011

LICENSED SURVEYOR

SCALE:- 1"=8'-0" (1:100)

V. RAMAKRISHNAN

OWNER