



ELEVATION

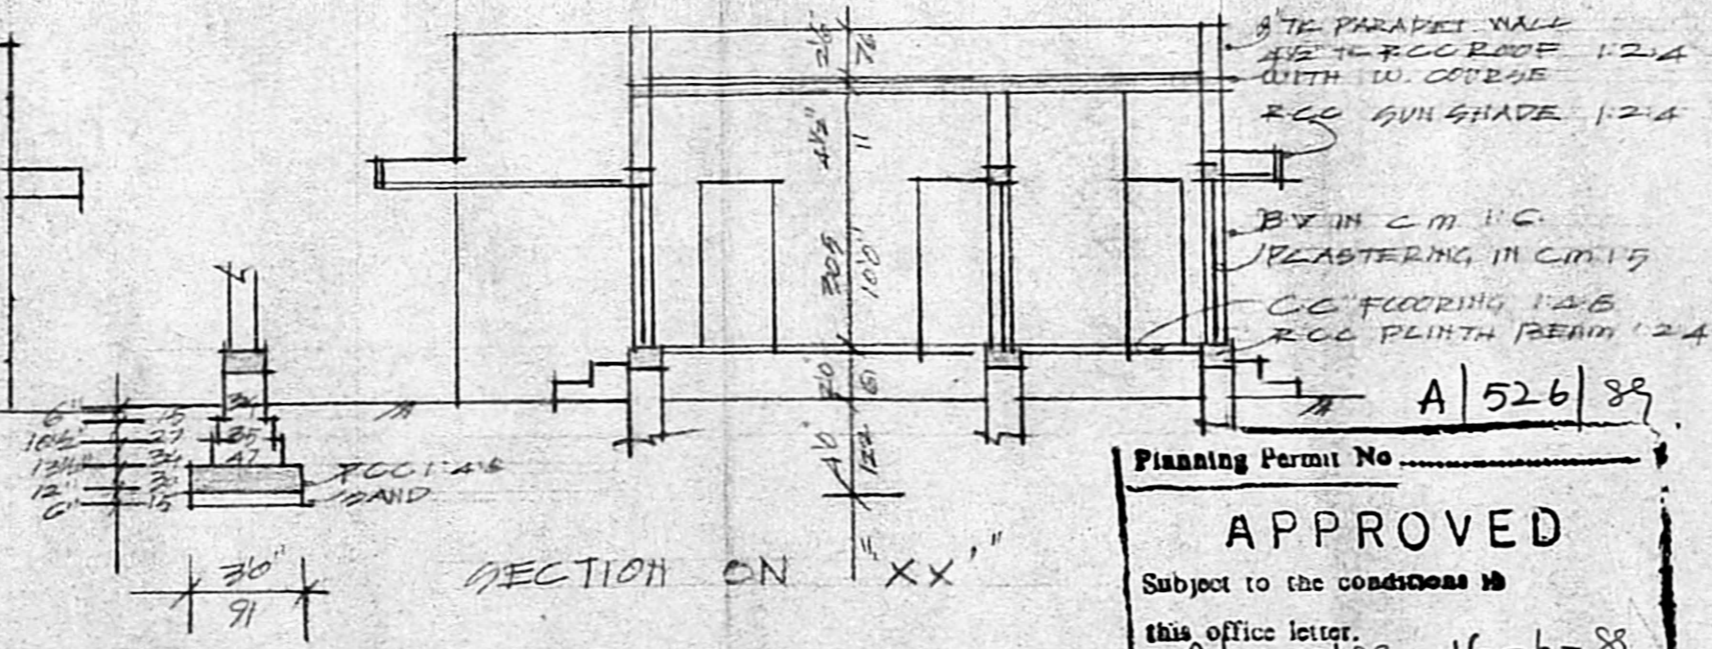

SECTION ON XX'

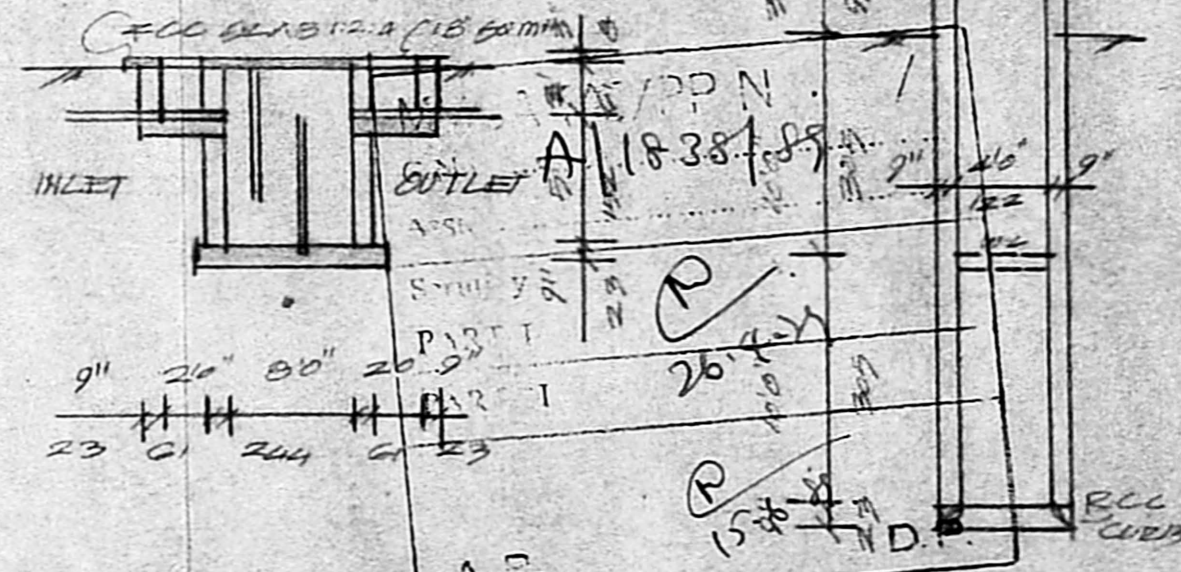

DETAILS OF SEPTIC TANK & WELL

Planning Permit No.
APPROVED
 Subject to the conditions in
 this office letter.
 No. A/1838/89 Dt. 16-6-89
 G. V. [Signature]
 16.6.89
FOR MEMBER SECRETARY
MADRAS METROPOLITAN
DEVELOPMENT AUTHORITY

Plot Area 2451 Sq
 Building Area 626 Sq
 Open Space 1825 Sq

JOINERY	DESCRIPTION	SIZE	NO.
P	DOOR	3'3" x 6'6"	106 x 206
P	"	2'6" x 6'6"	76 x 201
V	WINDOW	5'0" x 4'0"	152 x 122
V	"	3'0" x 4'0"	91 x 122
V	VENTILATOR	3'0" x 2'0"	91 x 71

SCALE 1"=8'0" 1:100



PRO DWELLING HOUSE IN
 PLOT No 154 A S No 213/P1
 OKKIAK THORAPAKKAK
 VILLAGE RAJU HAGAR
 SAIPAPET TALUK,
 CHINGLEPUT DISTRICT
 FOR MRS. MARIA PUSHPA BARNADAS

Marica pushpa Barnadas


[Signature]

Phone: 42198
A. ARUNACHALAM, D.C.E.
 CONSULTING CIVIL ENGINEER & CONTRACTOR,
 MADRAS CORPORATION LICENSED SURVEYOR,
 WILSON TOWNSHIP,
 AMBETUR TOWNSHIP,
 LICENCE NO: 9
 2, KAKAI N R KASU JANARDHAN ROAD,
 BALIGRAM, M. M. 55-5 600 092,
 (NEXT TO DAM POST OFFICE)

OWNER

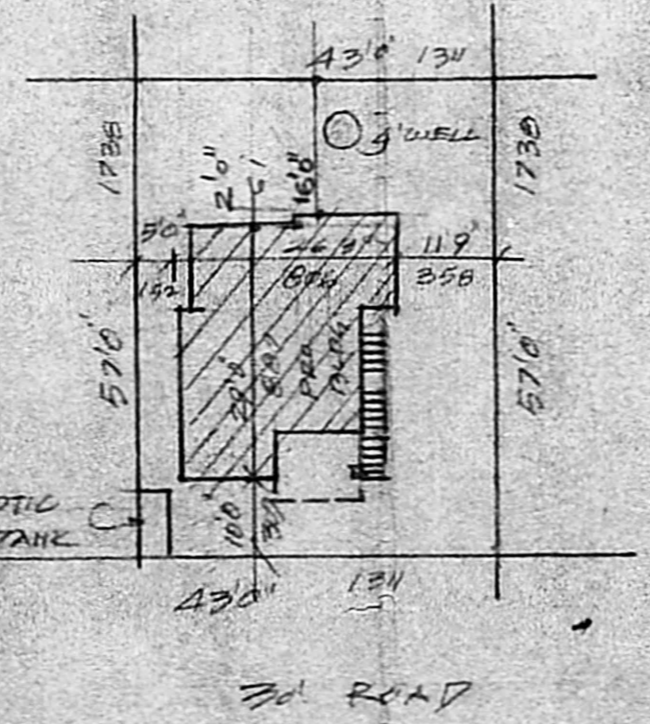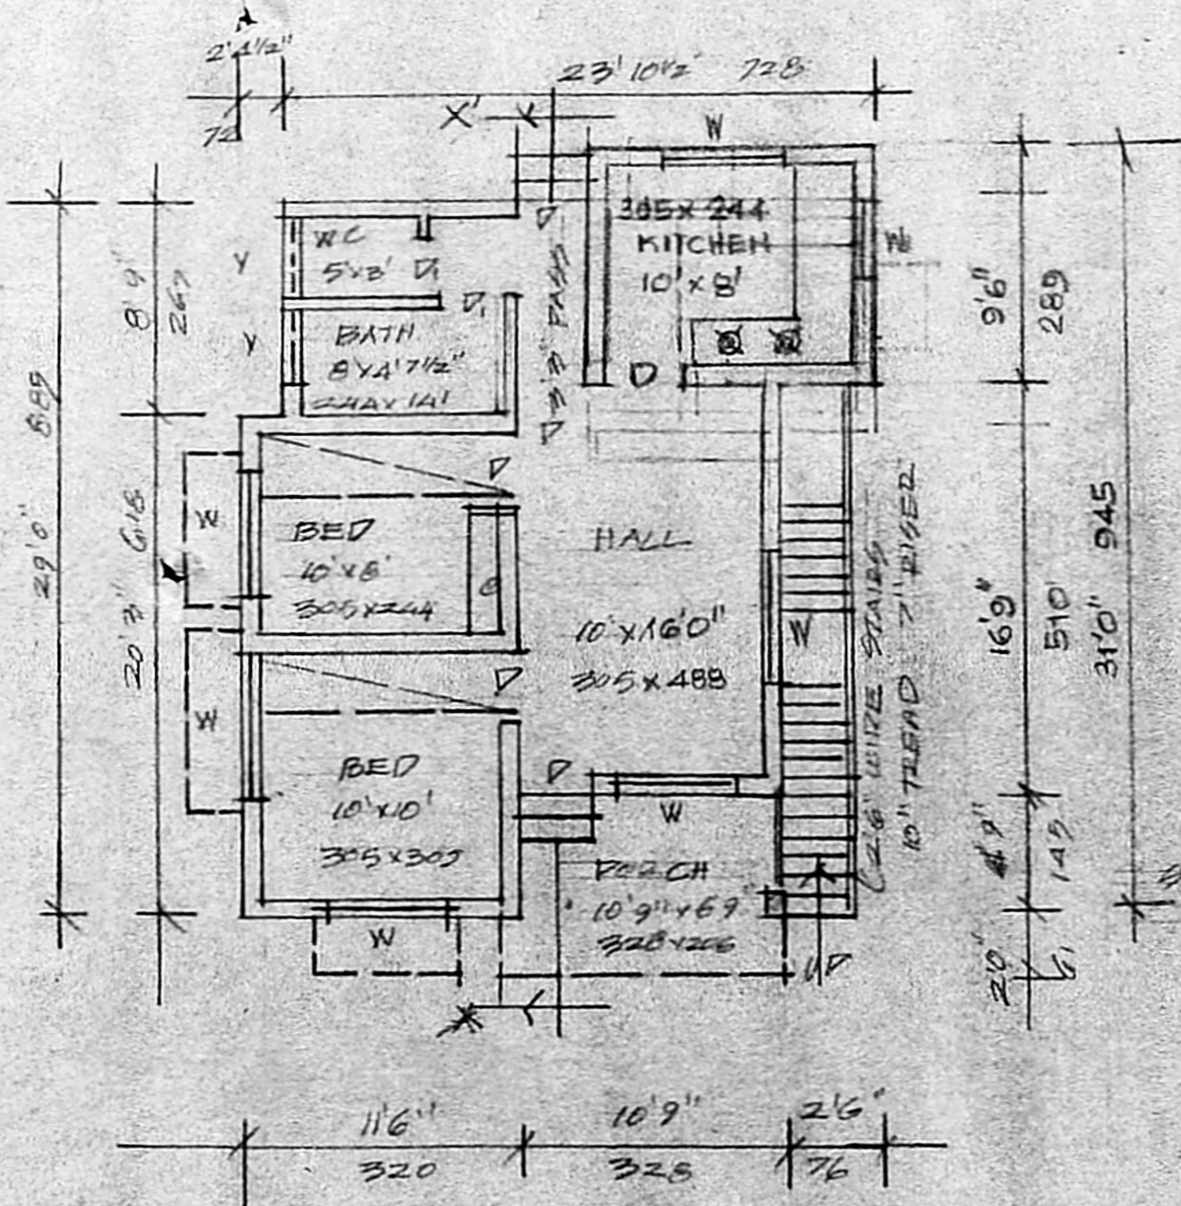

SITE PLAN

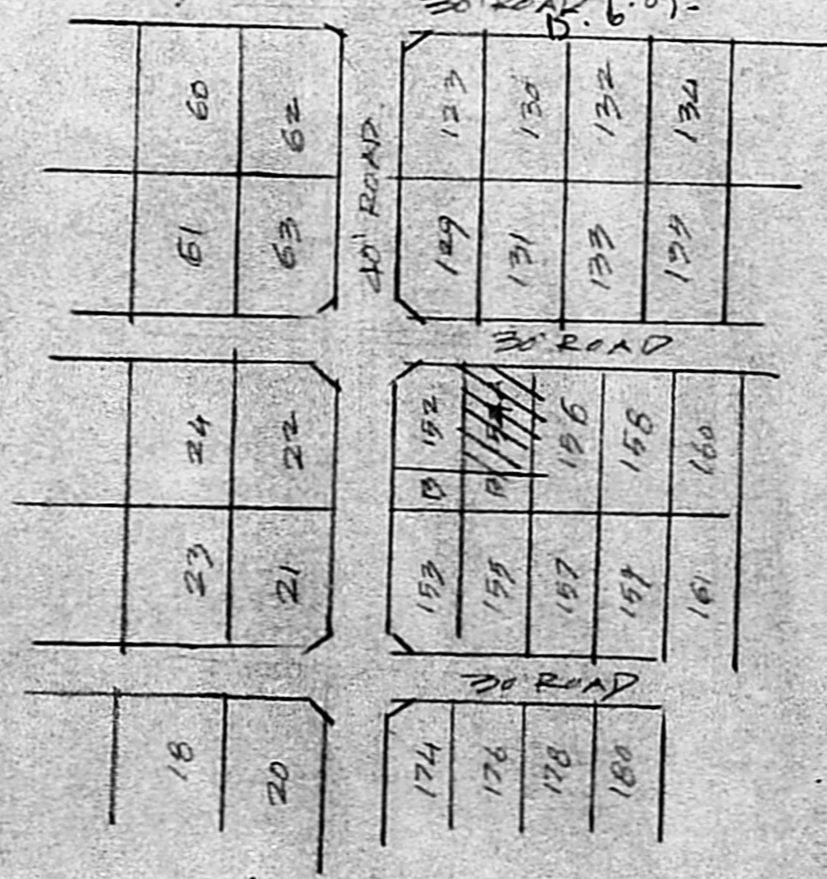

KEY PLAN

M.T.S.