




M.A. A/P.P. NO. /  
 C.N. No. A) 18758/28  
 Assi:  
 Security  
 PART I  
 161085  
 20-11-59  
 D.P.

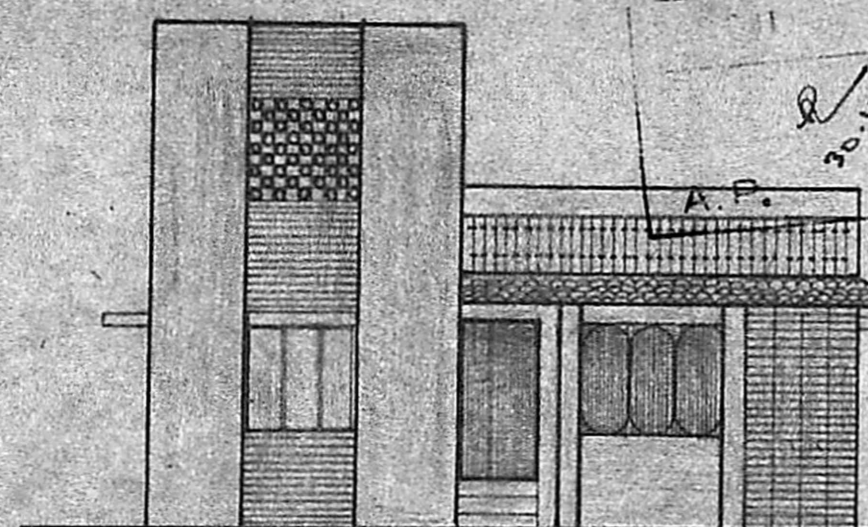


ELEVATION

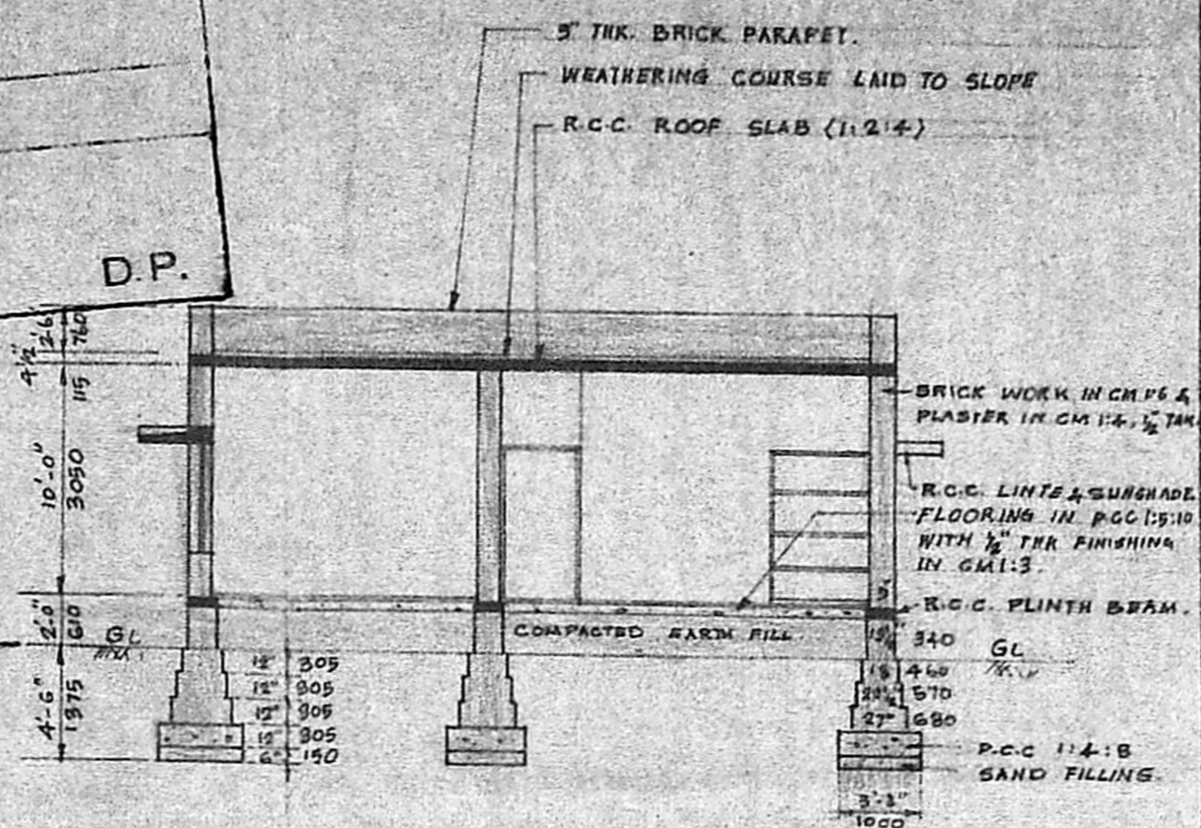

SECTION 1-1

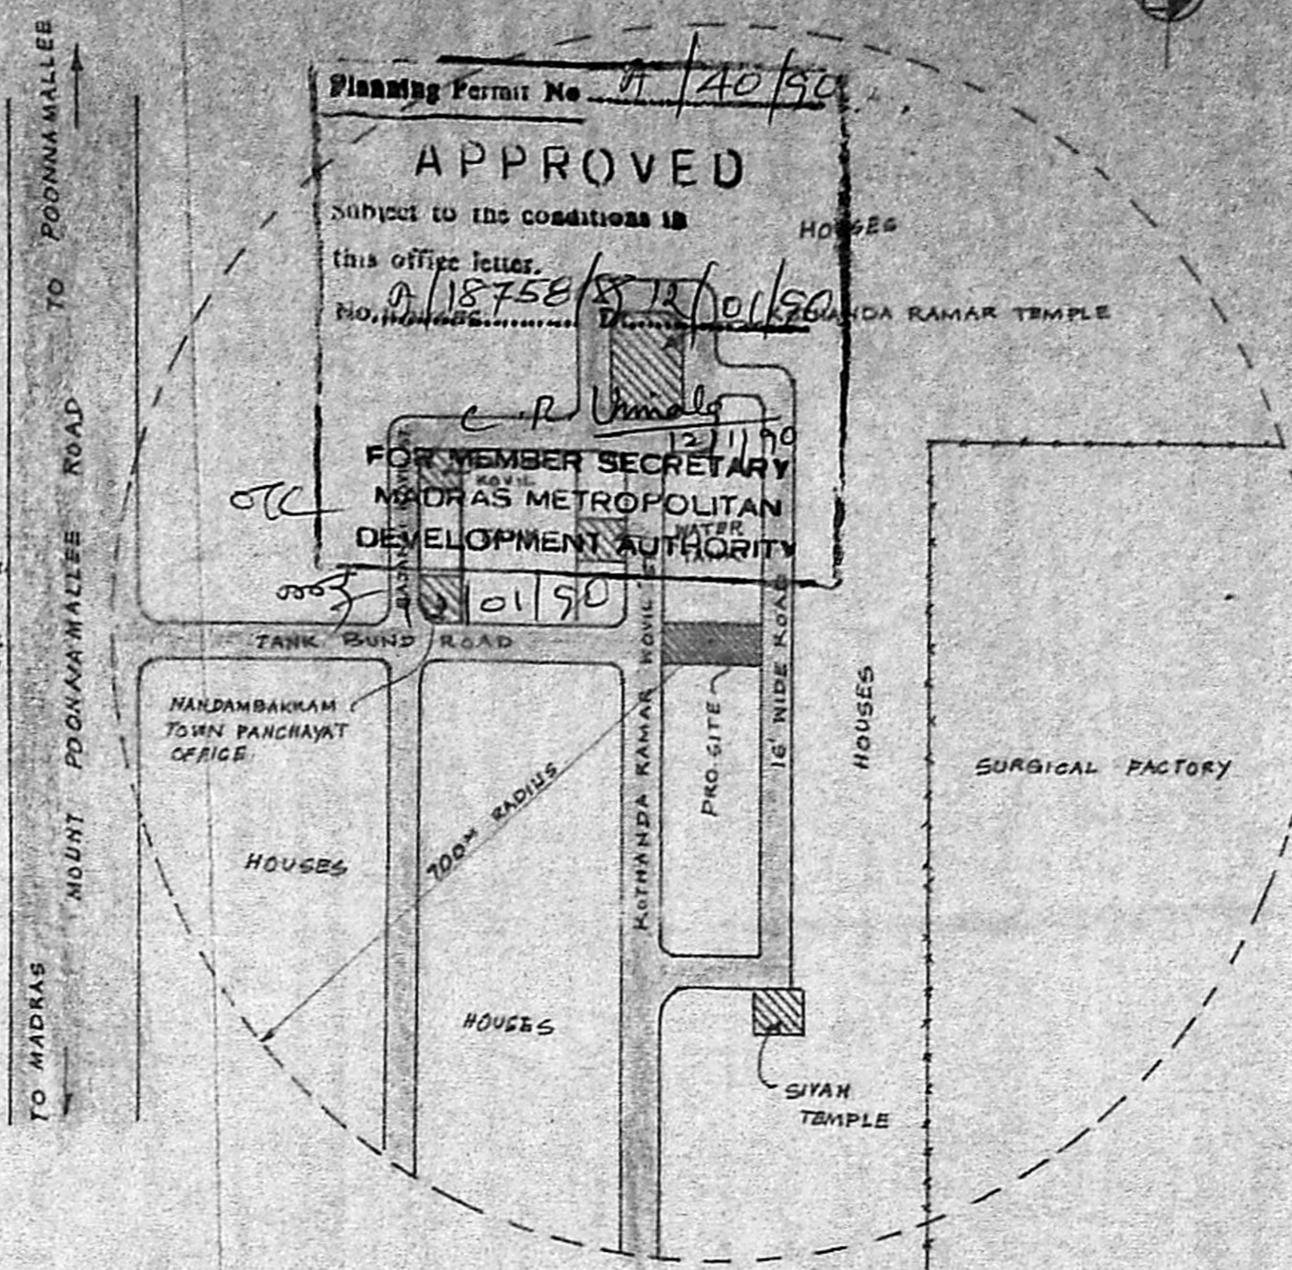


KEY PLAN (NOT TO SCALE)

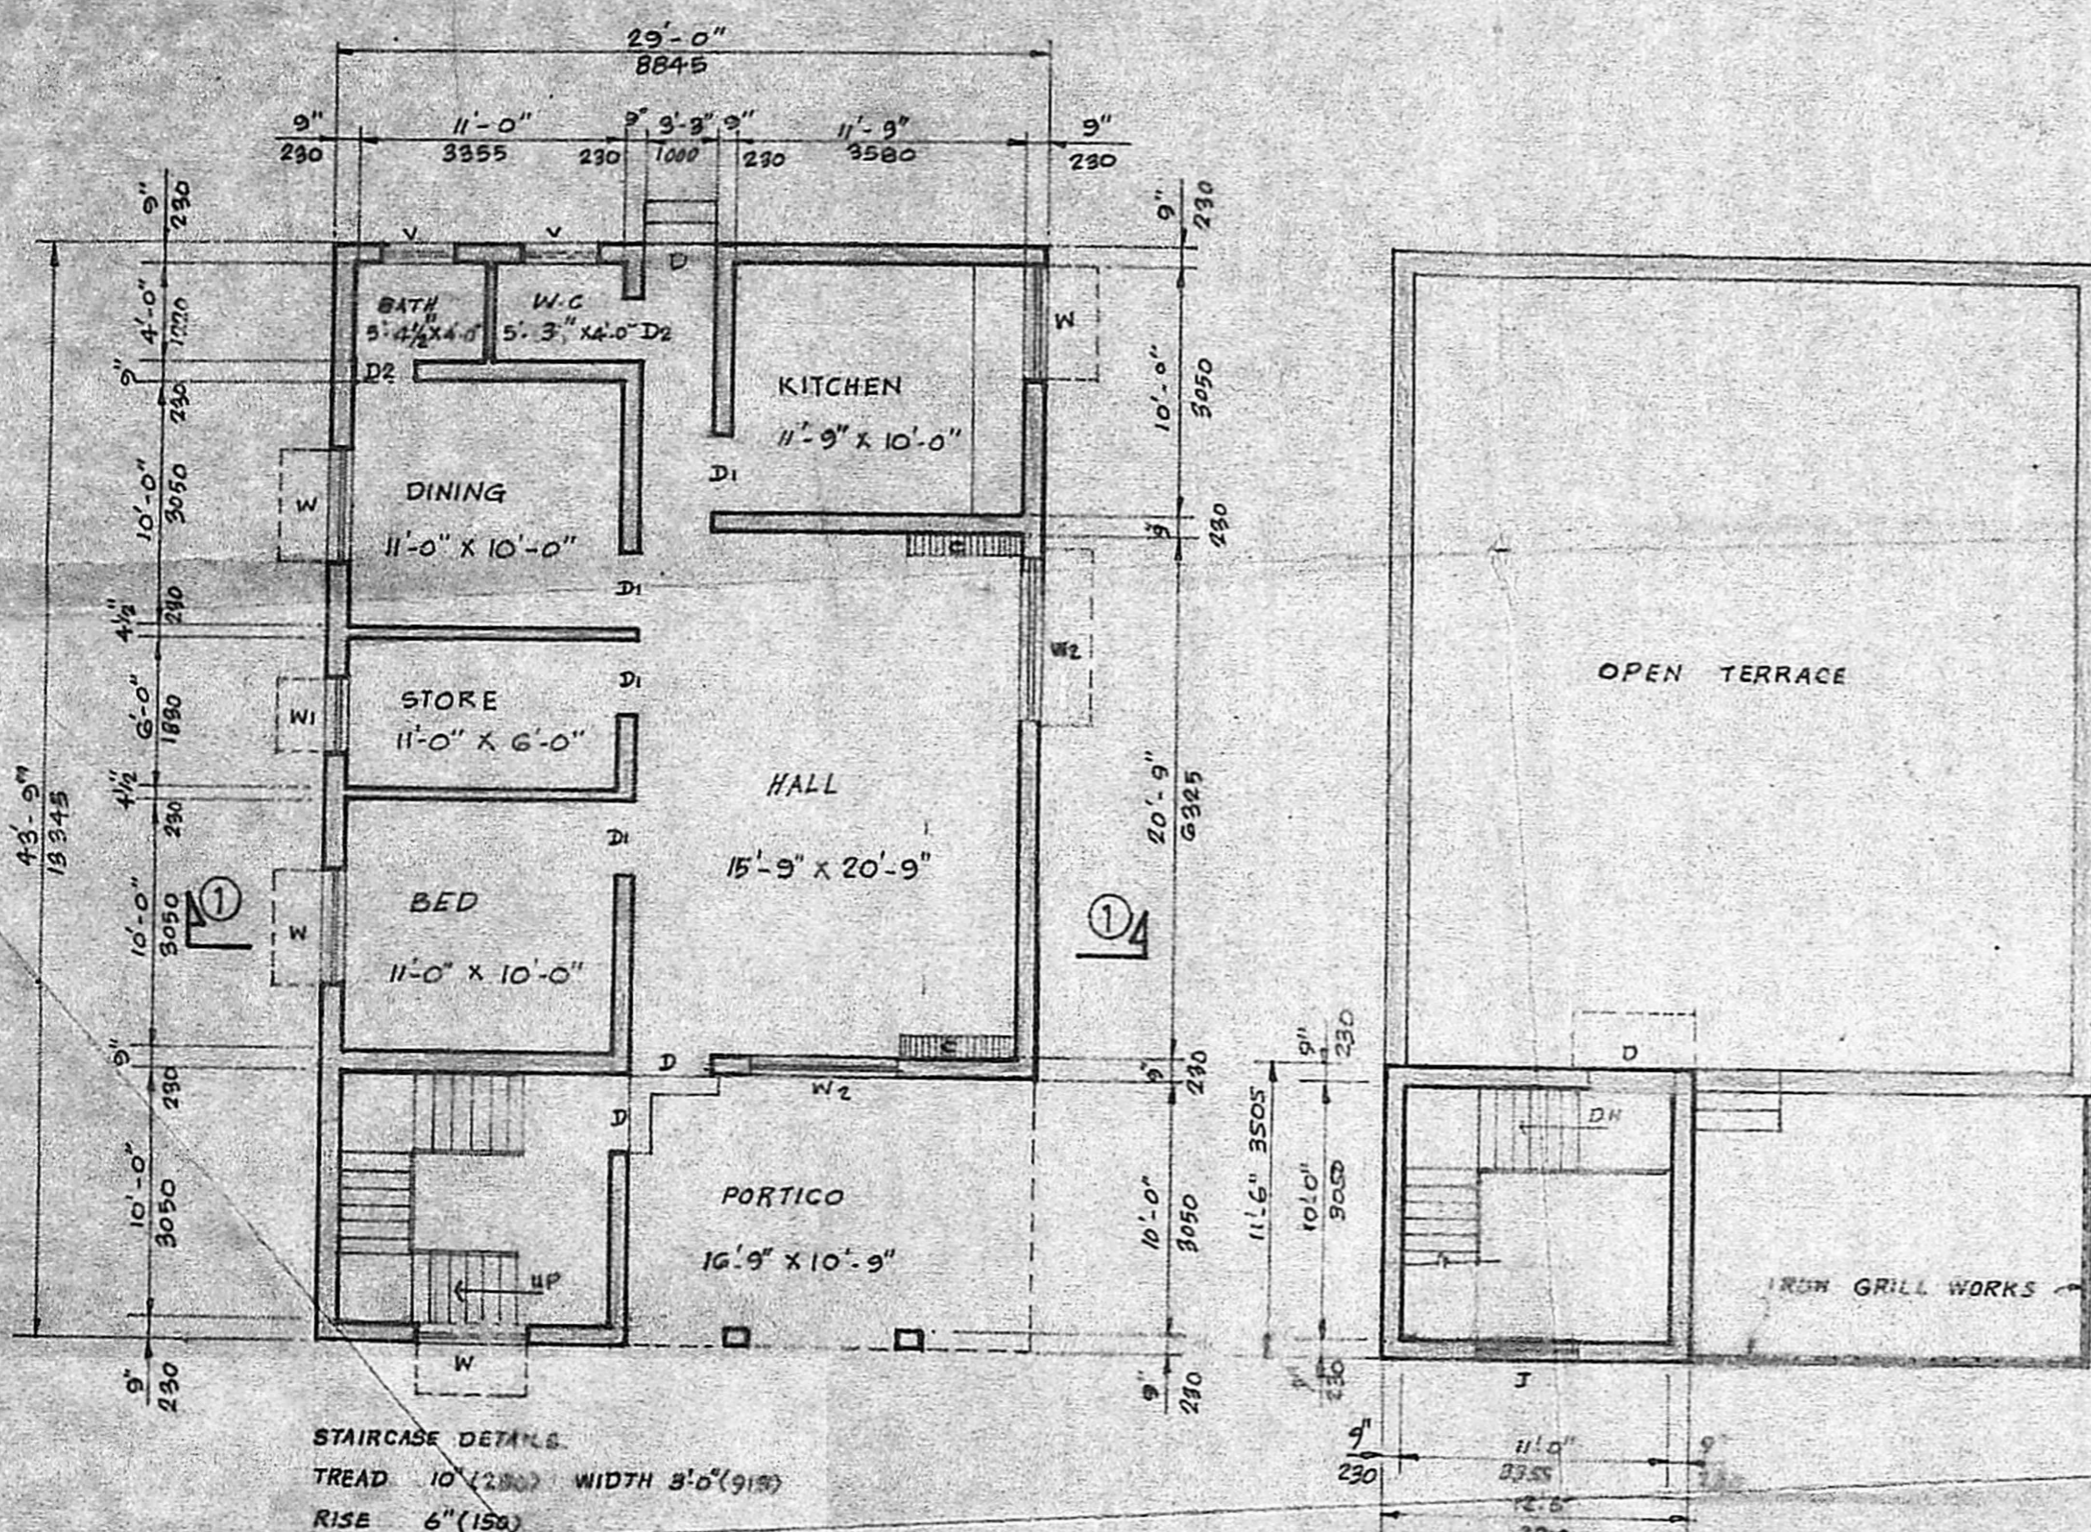

GROUND FLOOR PLAN

FIRST FLOOR PLAN

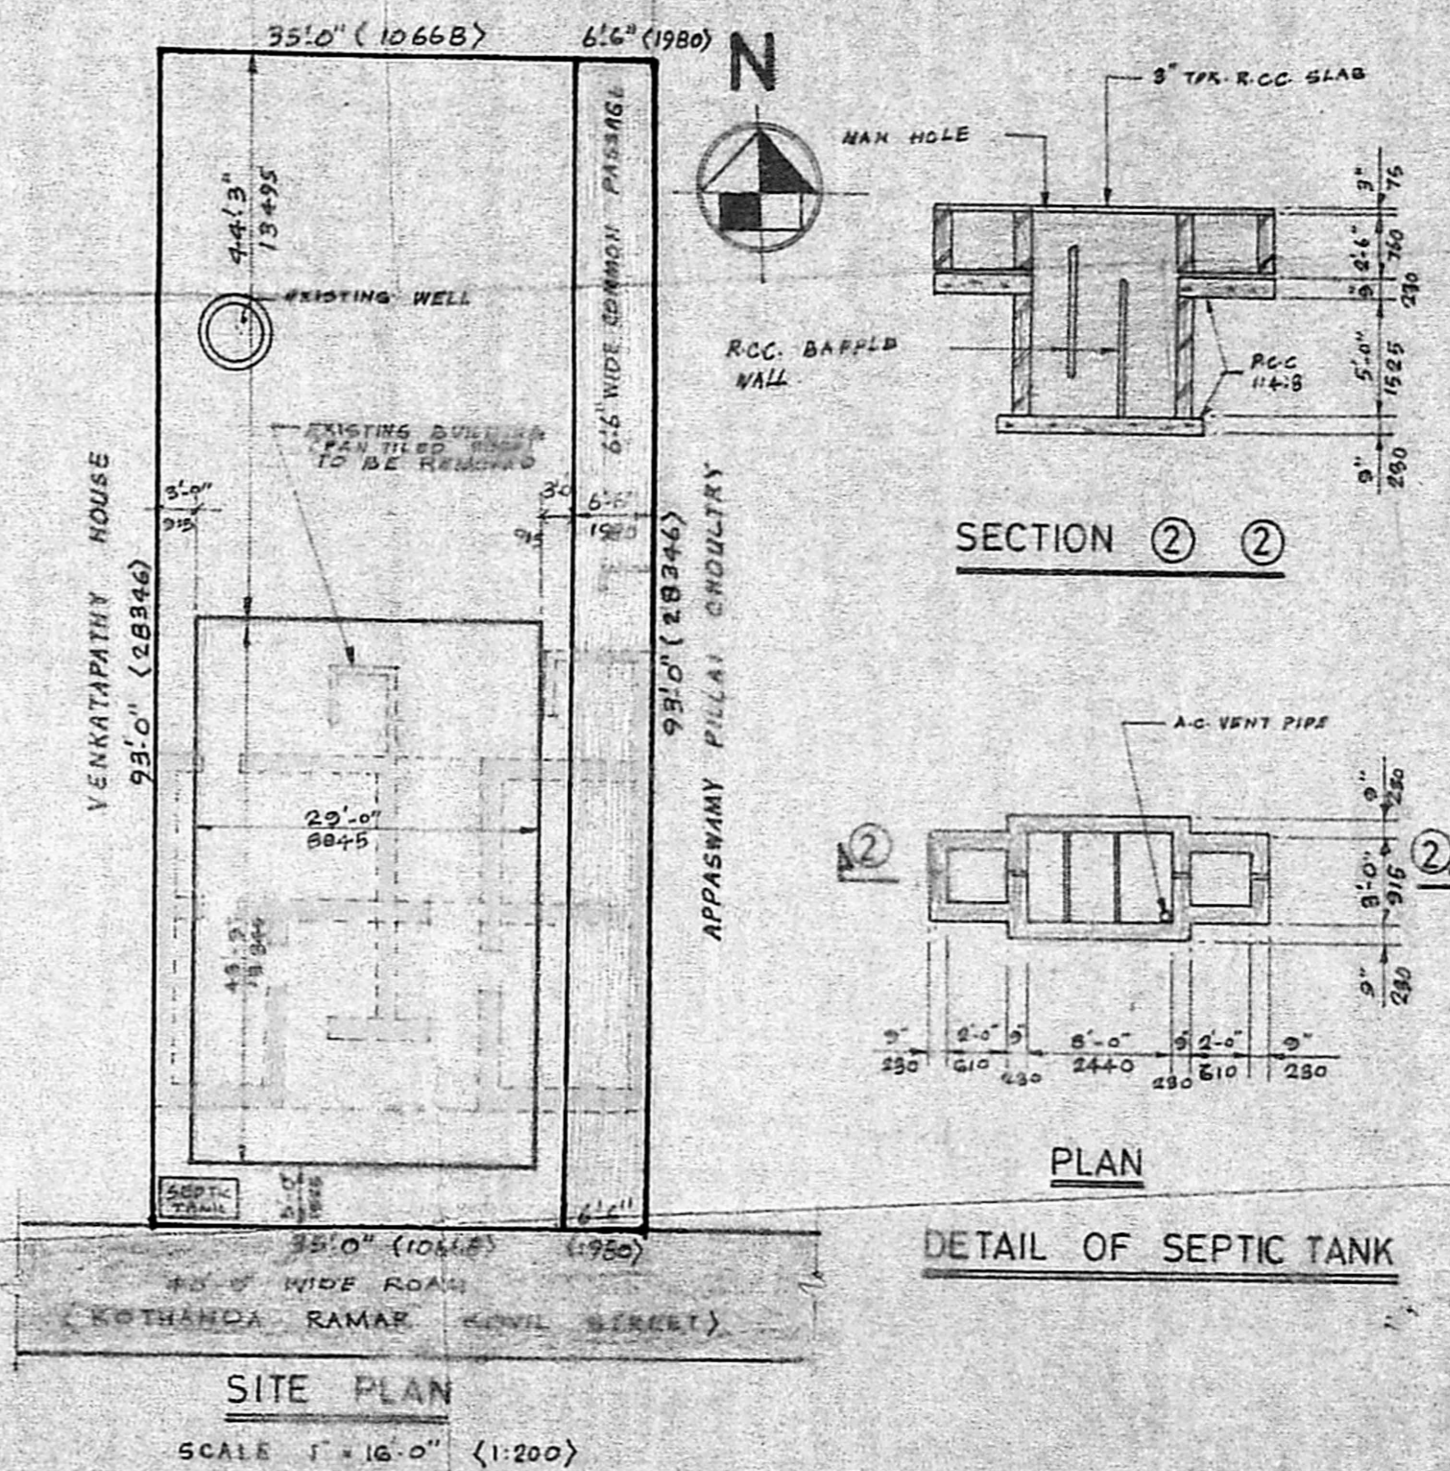

SECTION 2-2

PLAN

DETAIL OF SEPTIC TANK

SITE PLAN

SCALE 1" = 16'-0" (1:200)

SCHEDULE OF JOINERY

D DOOR	3'-3" x 6'-6" (1000 x 1980)
D1 DOOR	3'-0" x 6'-6" (915 x 1980)
D2 DOOR	2'-6" x 6'-6" (760 x 1980)
N WINDOW	4'-6" x 4'-6" (1375 x 1375)
W1 WINDOW	3'-3" x 4'-6" (1000 x 1375)
V VENTILATOR	3'-0" x 2'-0" (915 x 610)
W2 WINDOW	6'-0" x 4'-6" (1830 x 1375)
CUPBOARD	4'-0" x 6'-6" (1215 x 1980)
R.C.C. JALINONE	4'-0" x 4'-6" (1215 x 1375)

PLAN SHOWING THE PROPOSED DWELLING HOUSE AT DOGR No. 4 IN SURVEY No. 40/1, KOTHANDA RAMAR KOVIL STREET, NANDAMBAKKAM VILLAGE, SAIDAPET TALUK, CHINGLEPUT DISTRICT, NANDAMBAKKAM TOWN PANCHAYAT.

FOR Thiru A.M. RAGHU PATHY.

AREA DETAIL

PLOT AREA	3255.00	302.39
GROUND FLOOR AREA	1268.75	117.87
FIRST FLOOR AREA	143.75	13.35
PLOT COVERAGE	38.97	
FLOOR SPACE INDEX	0.88	

COLOUR REFERENCE

PROPOSED	[Color swatch]
EXISTING	[Color swatch]
ROAD	[Color swatch]
PLOT BOUNDARY	[Color swatch]
TO BE REMOVED	[Color swatch]
COMMON PASSAGE	[Color swatch]

SCALE 1" = 8'-0" (1:96)

A.M. RAGHU PATHY  
 OWNER

S. SRIKANTH, DCE.  
 Licensed Surveyor  
 Alandur Municipal Corporation  
 (Near Rly. Stn.) Pelavanthangal  
 MADRAS-600114  
 L-DIS 4917/66/F1

LICENSED SURVEYOR