



THE EXISTING RESIDENTIAL BUILDING
 CONSTRUCTED AT SITE TO BE REGULARISED
 NEW DOOR NO.10/1, OLD DOOR NO.21, RACE
 VIEW COLONY III STREET, GUINDY, MADRAS.32 SCALE 1"=8'0"
 (OR) 1:100


21572/89

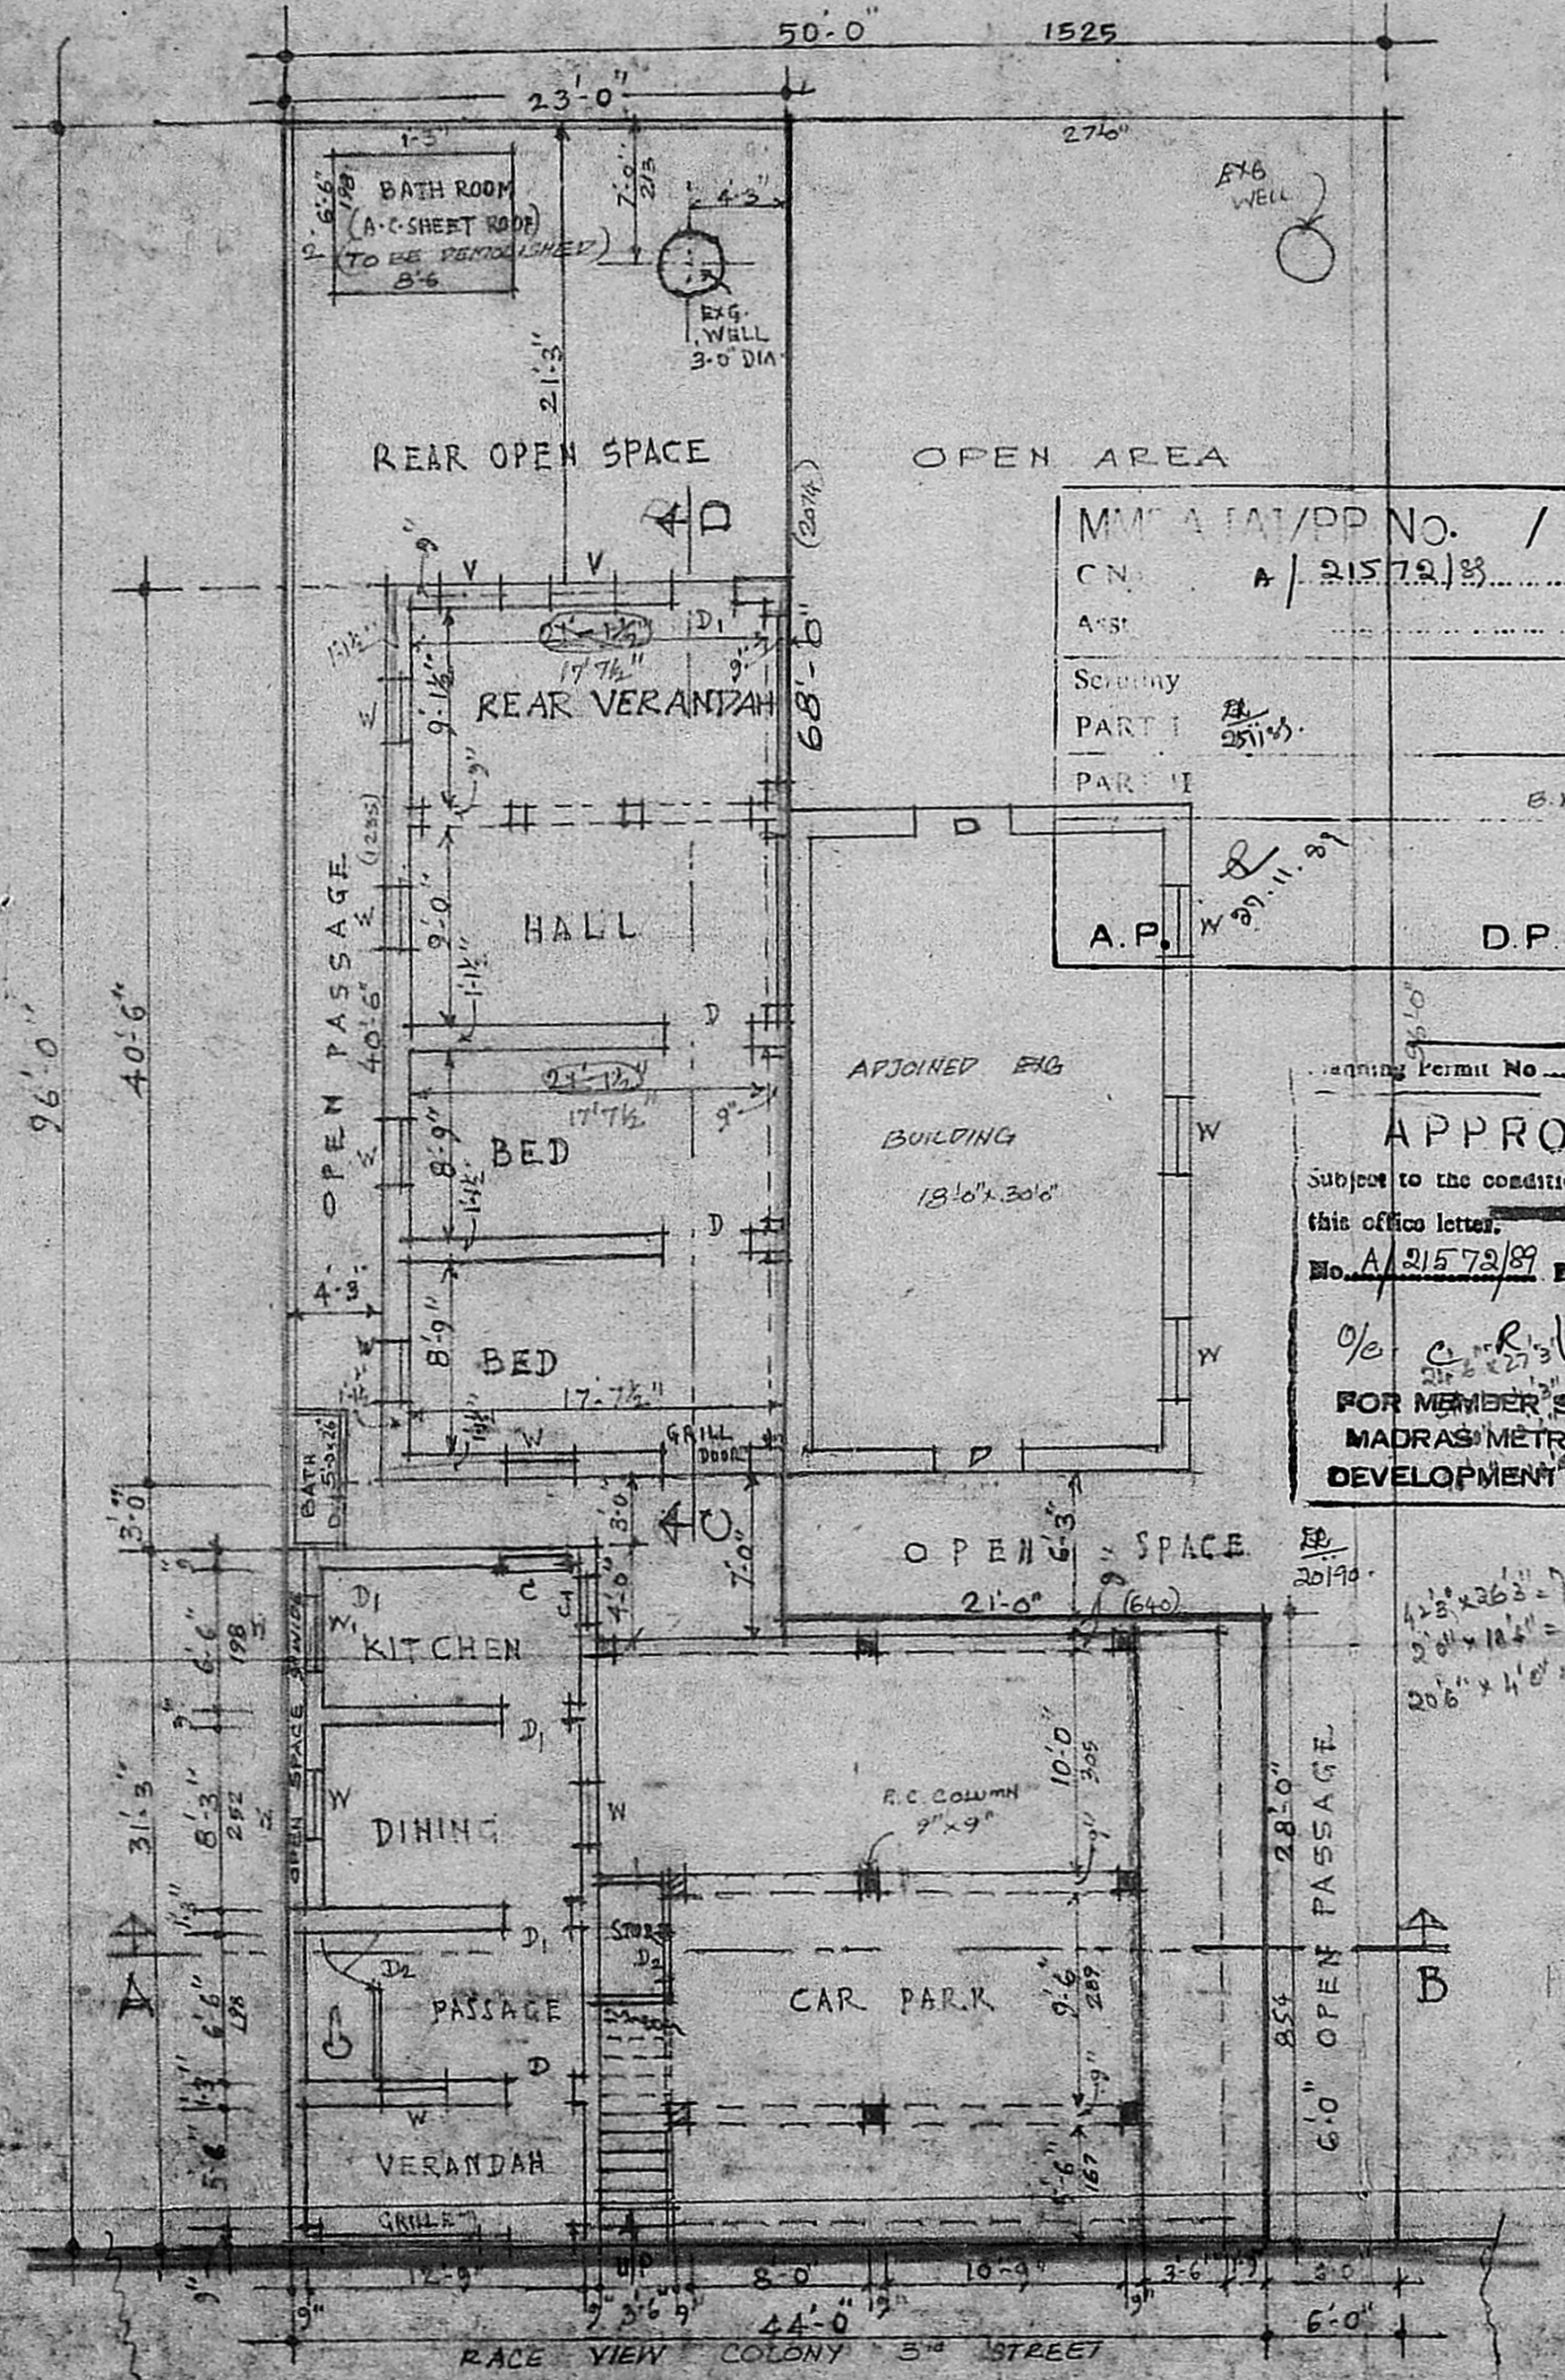


GROUND FLOOR PLAN WITH SITE PLAN

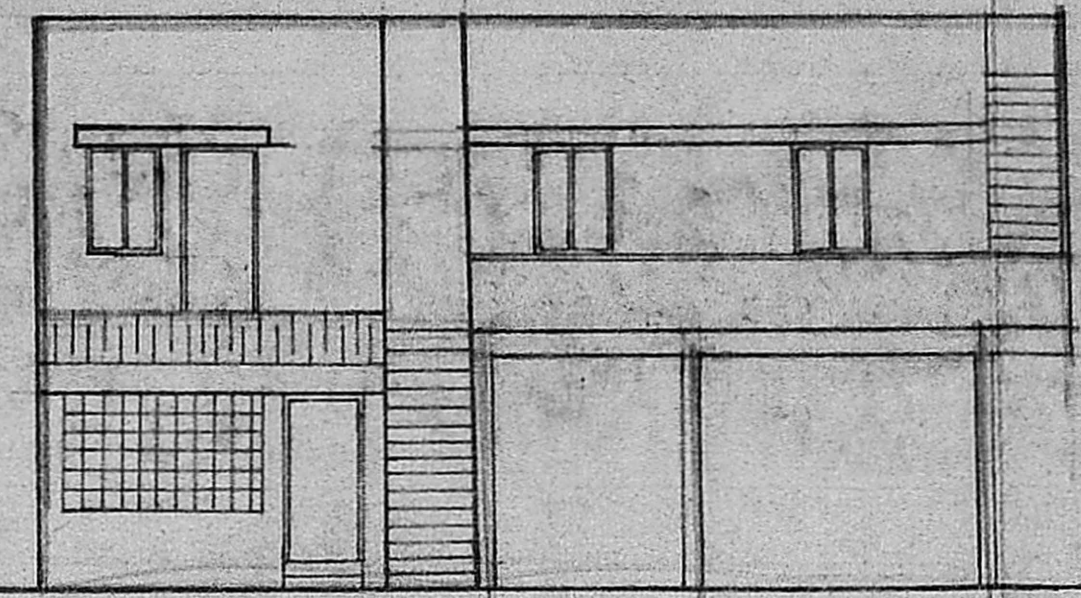


FRONT ELEVATION

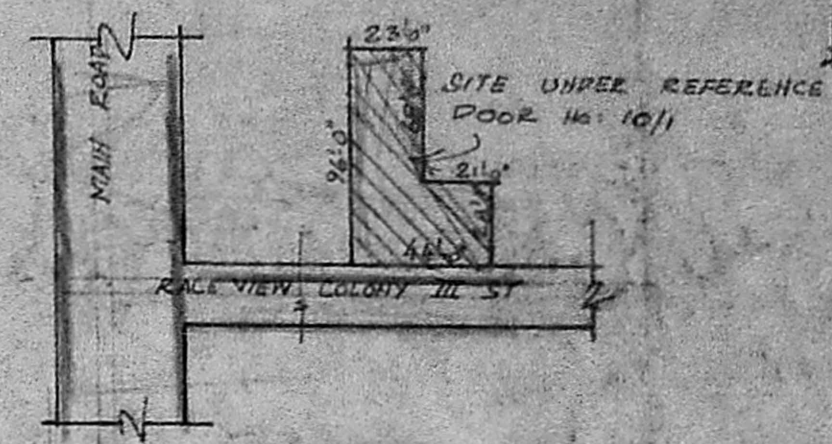


KEY PLAN (NOT TO SCALE)

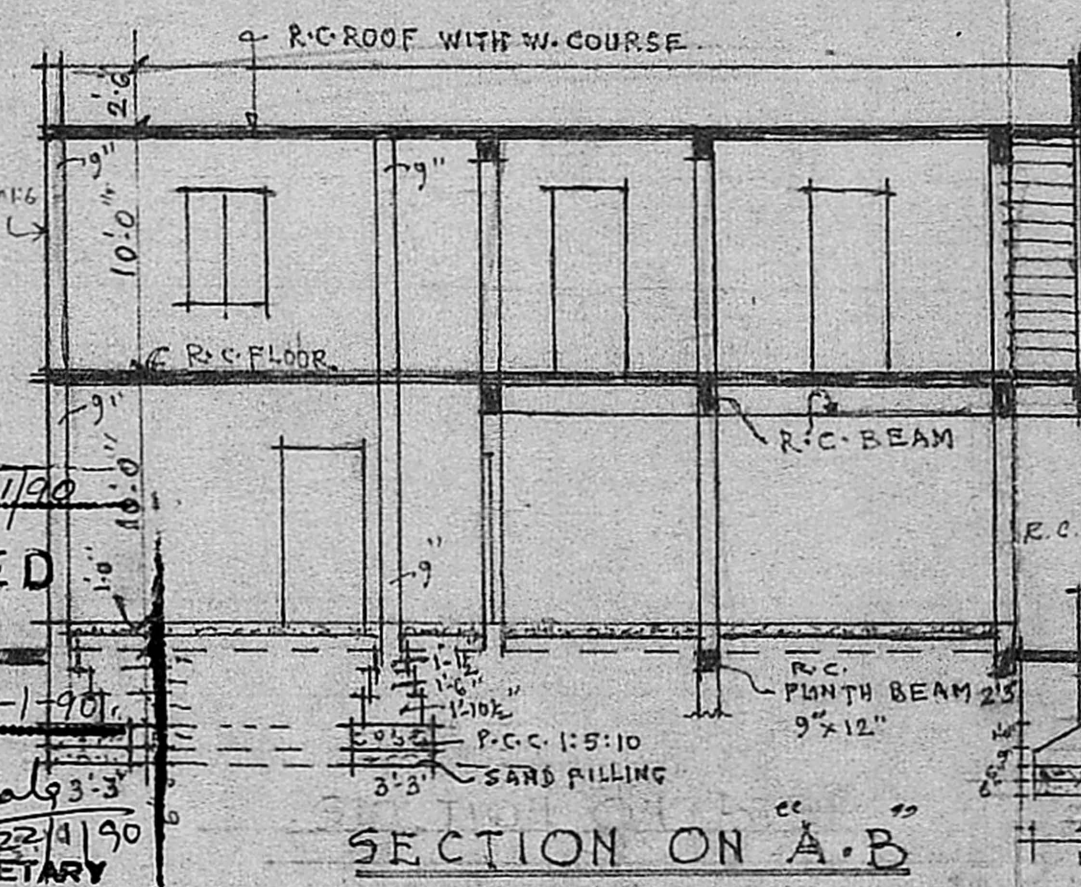

SECTION ON "A.B"

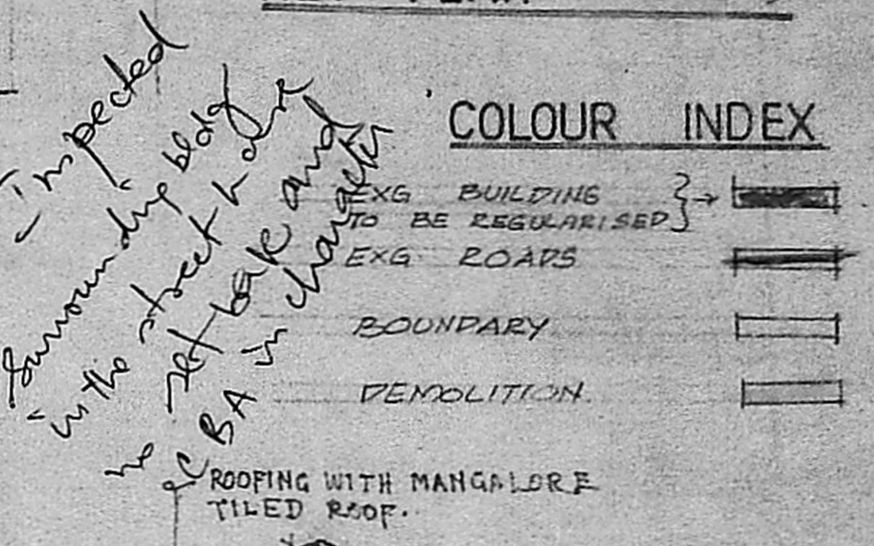

COLOUR INDEX

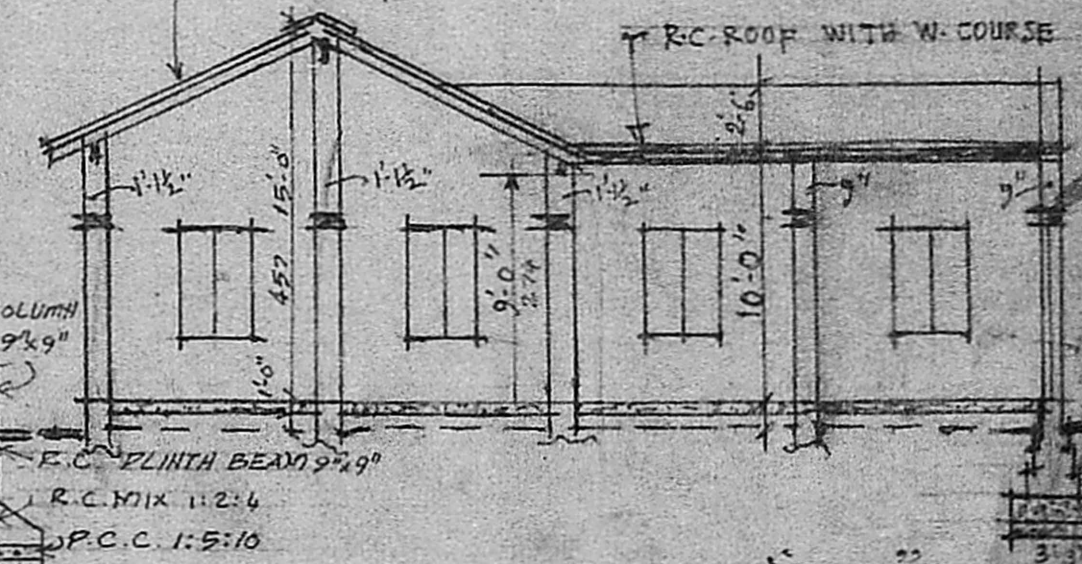

SECTION ON "C.D"

M.M.A.T/PP No. /
 CN. A / 21572/89
 A.S.T.
 Sundry
 PART I
 PART II
 A.P.
 D.P.


Planning Permit No. A/71/90
APPROVED
 Subject to the conditions in
 this office letter.
 No. A/21572/89 Dt. 22-1-90
 o/c C. R. J. J. 93.3
 22/1/90
 FOR MEMBER SECRETARY
 MADRAS METROPOLITAN
 DEVELOPMENT AUTHORITY

SCHEDULE OF JOINERY

D DOOR	3'3" x 7'0"	99 x 213
D1 DOOR	3'0" x 7'0"	91 x 213
D2 DOOR	2'6" x 6'6"	76 x 198
W1 WINDOW	4'6" x 4'6"	137 x 137
W WINDOW	3'0" x 4'6"	91 x 137
Y VENTILATOR	3'0" x 2'0"	91 x 61
J R.C.C. JALLI	2'0" x 2'0"	61 x 61
G GRILLS		

AREA DETAILS

PLOT AREA	2796 SQ.FT (OR) 259.75m ²
PLINTH AREA: G.F.	1948 SQ.FT (OR) 180.97m ²
F.F.	1134 SQ.FT (OR) 105.35m ²
BALCONY	181 SQ.FT (OR) 16.81m ²

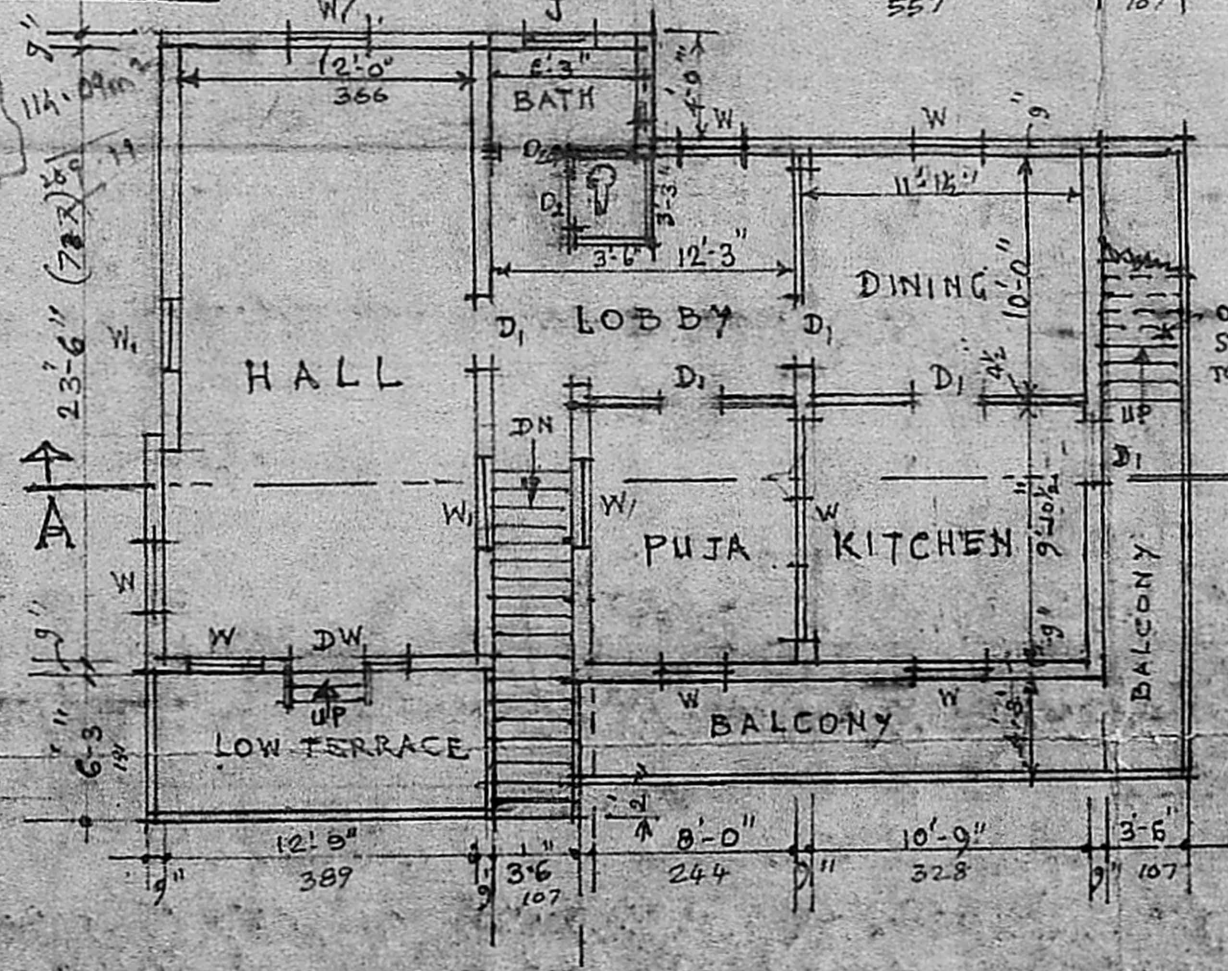

FIRST FLOOR PLAN

Rajinder
 (OWNER)

Phanindra
 ARCHITECT & ENGINEER