

Plan Showing The Proposed Construction Of A House In Plot No. 1, In S.No. 61/1, Of Irumbuliyur Village, Saidapet Taluk, Chengalput District.

Scale $1" = 8' - 0"$

Drawing No. 109/10/89

Reference

DOOR - D1	3'0" x 6'6"	- 0.92 x 1.98
DOOR - D2	2'6" x 6'6"	- 0.76 x 1.98
WINDOW - W1	6'0" x 4'0"	- 1.83 x 1.22
WINDOW - W2	4'0" x 4'0"	- 1.22 x 1.22
WINDOW - W3	3'0" x 3'0"	- 0.92 x 0.92
WINDOW - W4	2'0" x 3'0"	- 0.61 x 0.92
VENTILATOR - V	3'3" x 1'5"	- 1.00 x 0.50

ALL JOINERY IN WELL SEASONED WOOD.

Note

	SFT	SQ.M
PLOT AREA	2838	264
G.F. PLINTH AREA	1320	123
G.F. CARPET AREA	1102	102
P.F. PLINTH AREA	1162	108
P.F. CARPET AREA	963	89

Staircase Details

WIDTH - 3'0" - 0.92m
 TREAD - 0'10" - 0.25m
 RISE - 0'7" - 0.18m
 ONE FLIGHT


Rao Engineering

Consultancy Services


NO. 24, MUNICIPAL BUILDING, SHUMMGAM ROAD, WEST TAMBARAM, M.S.45.

Colour Index


EXC. ROAD SHOWN THUS
 PROM. SHOWN THUS
 BOUNDARY LINE SHOWN THUS
 DRAINAGE LINE SHOWN THUS.

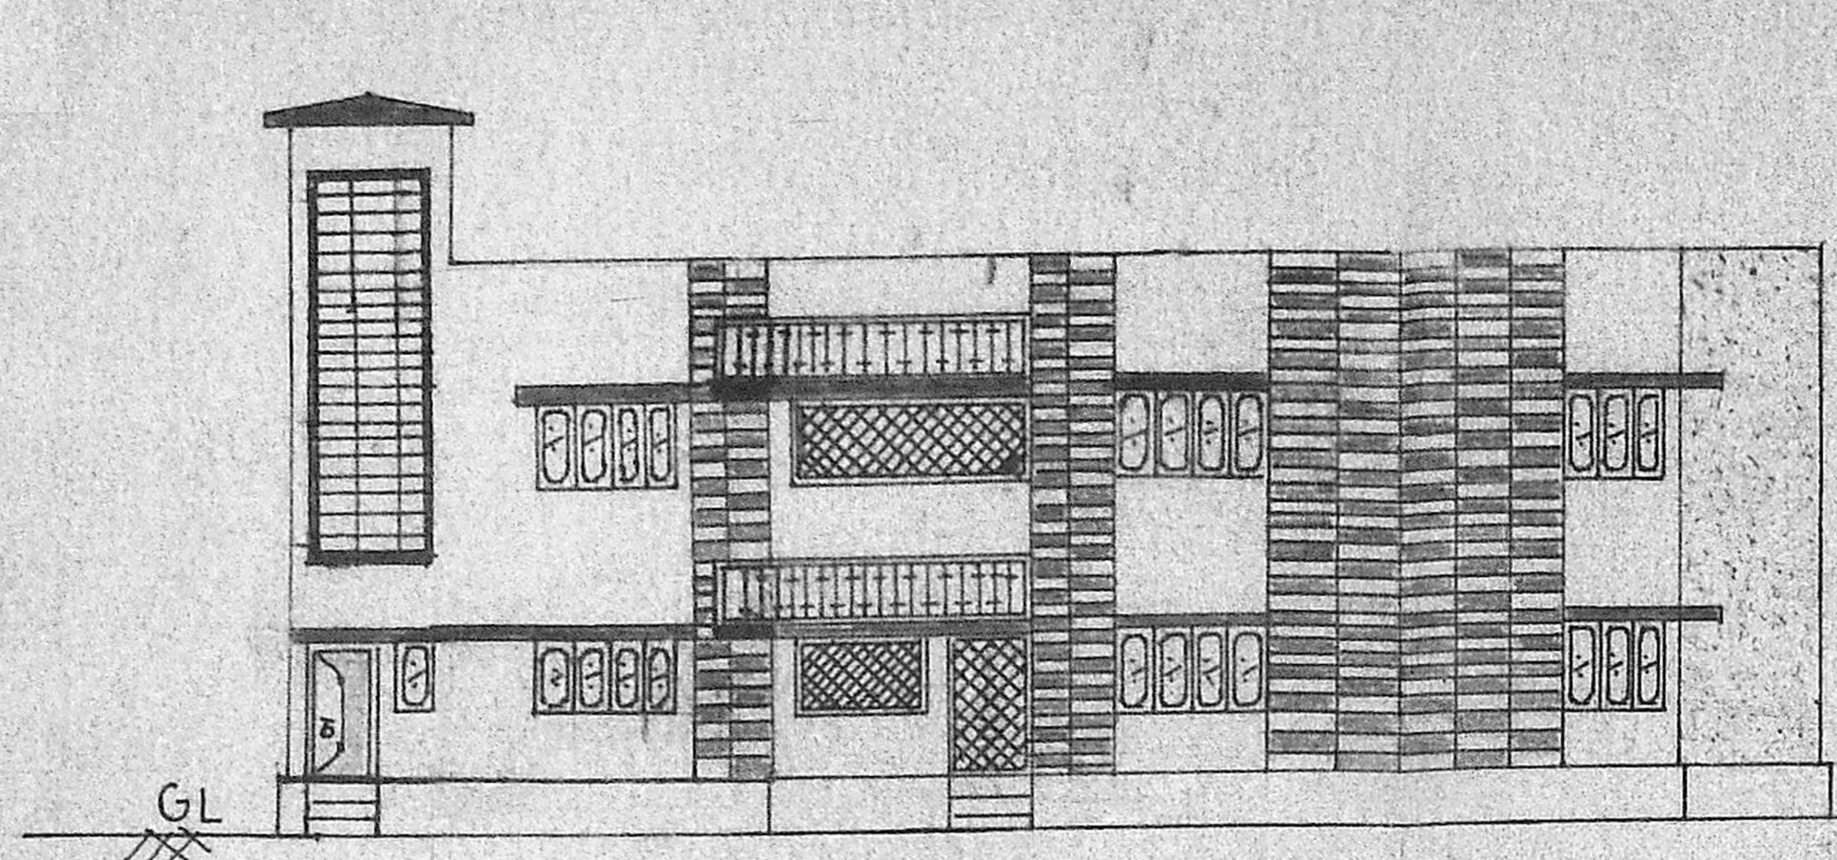


Front Elevation

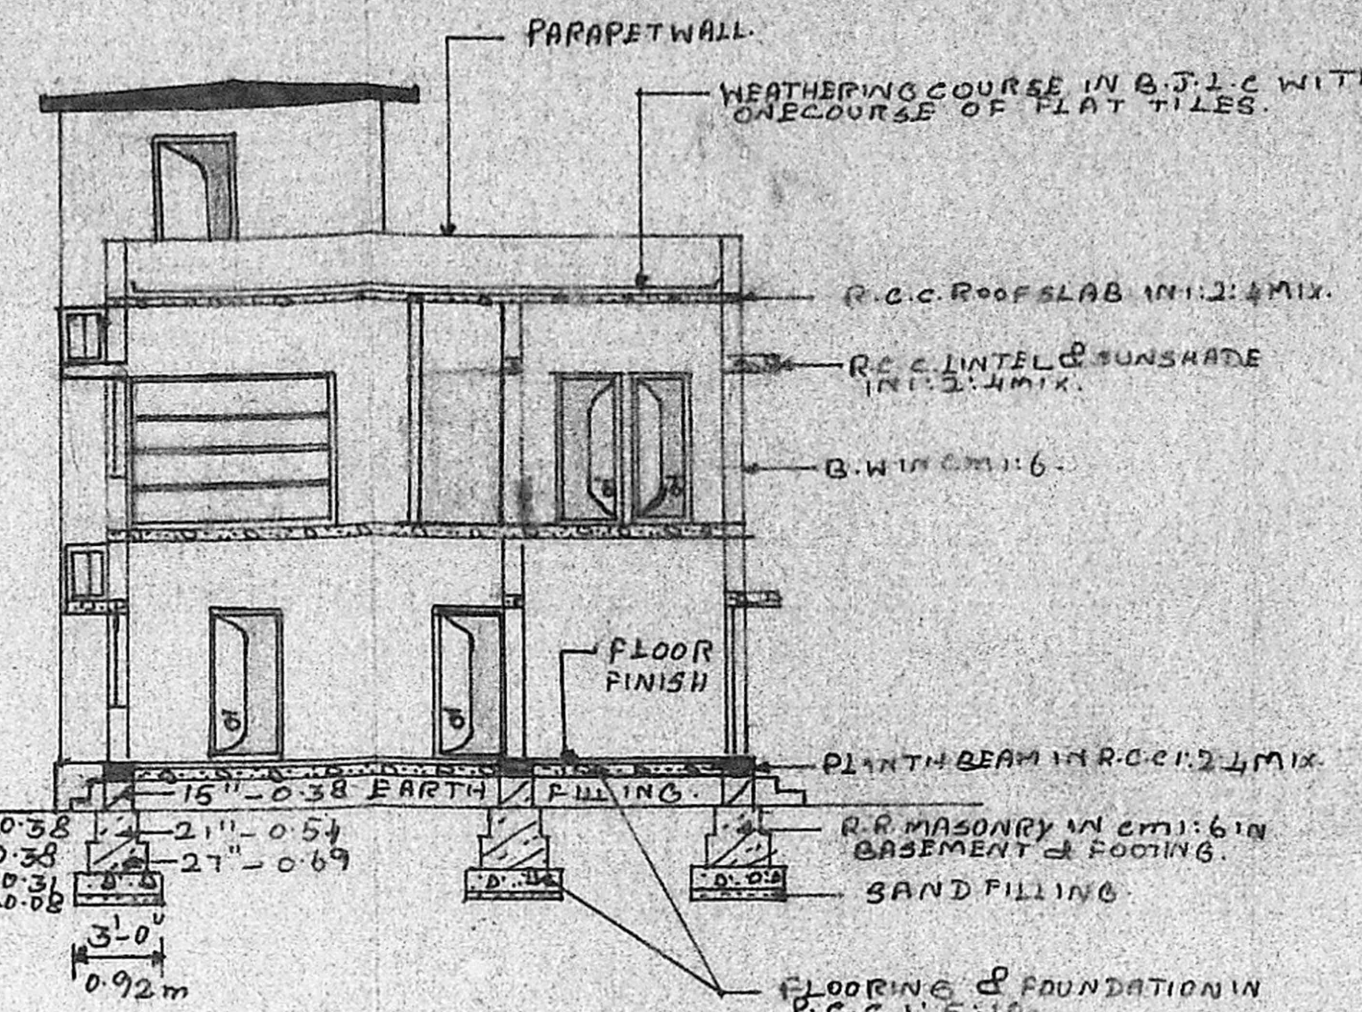


Section On XY

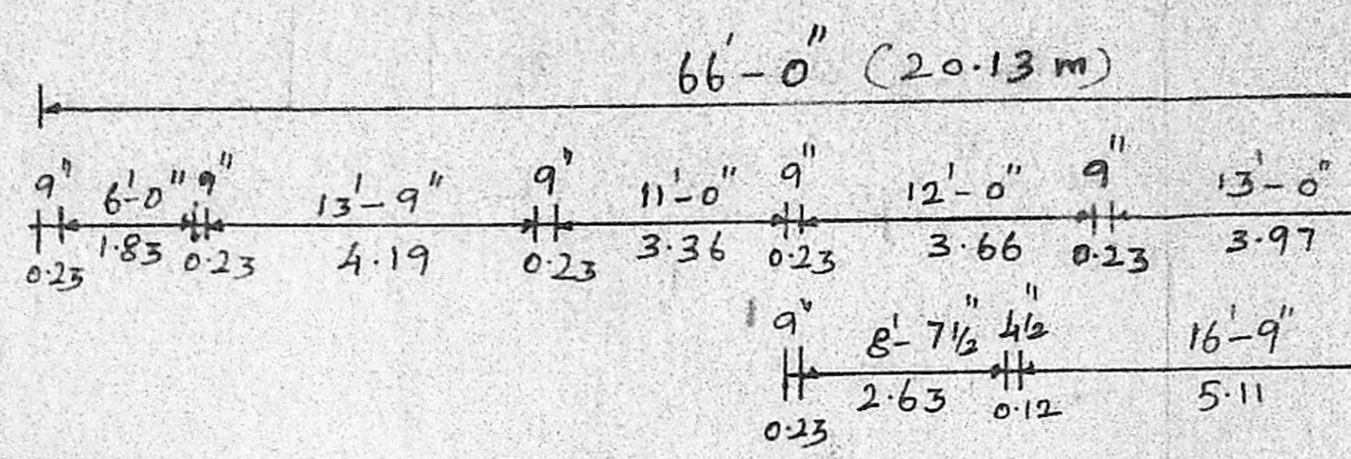


Planning Permit No. A/137/90
APPROVED
 Subject to the conditions in this office letter.
 No. 2335/85, 9-2-90
 FOR MEMBER SECRETARY
 MADRAS METROPOLITAN DEVELOPMENT AUTHORITY

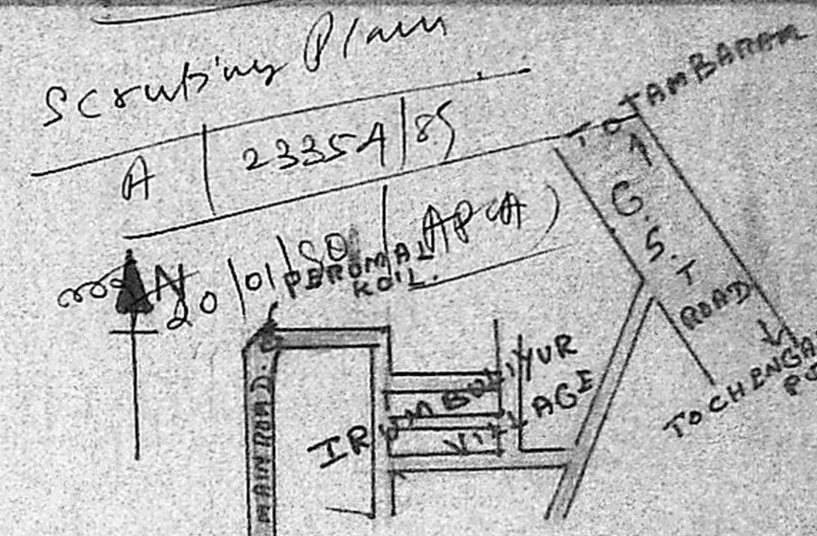


Key Plan

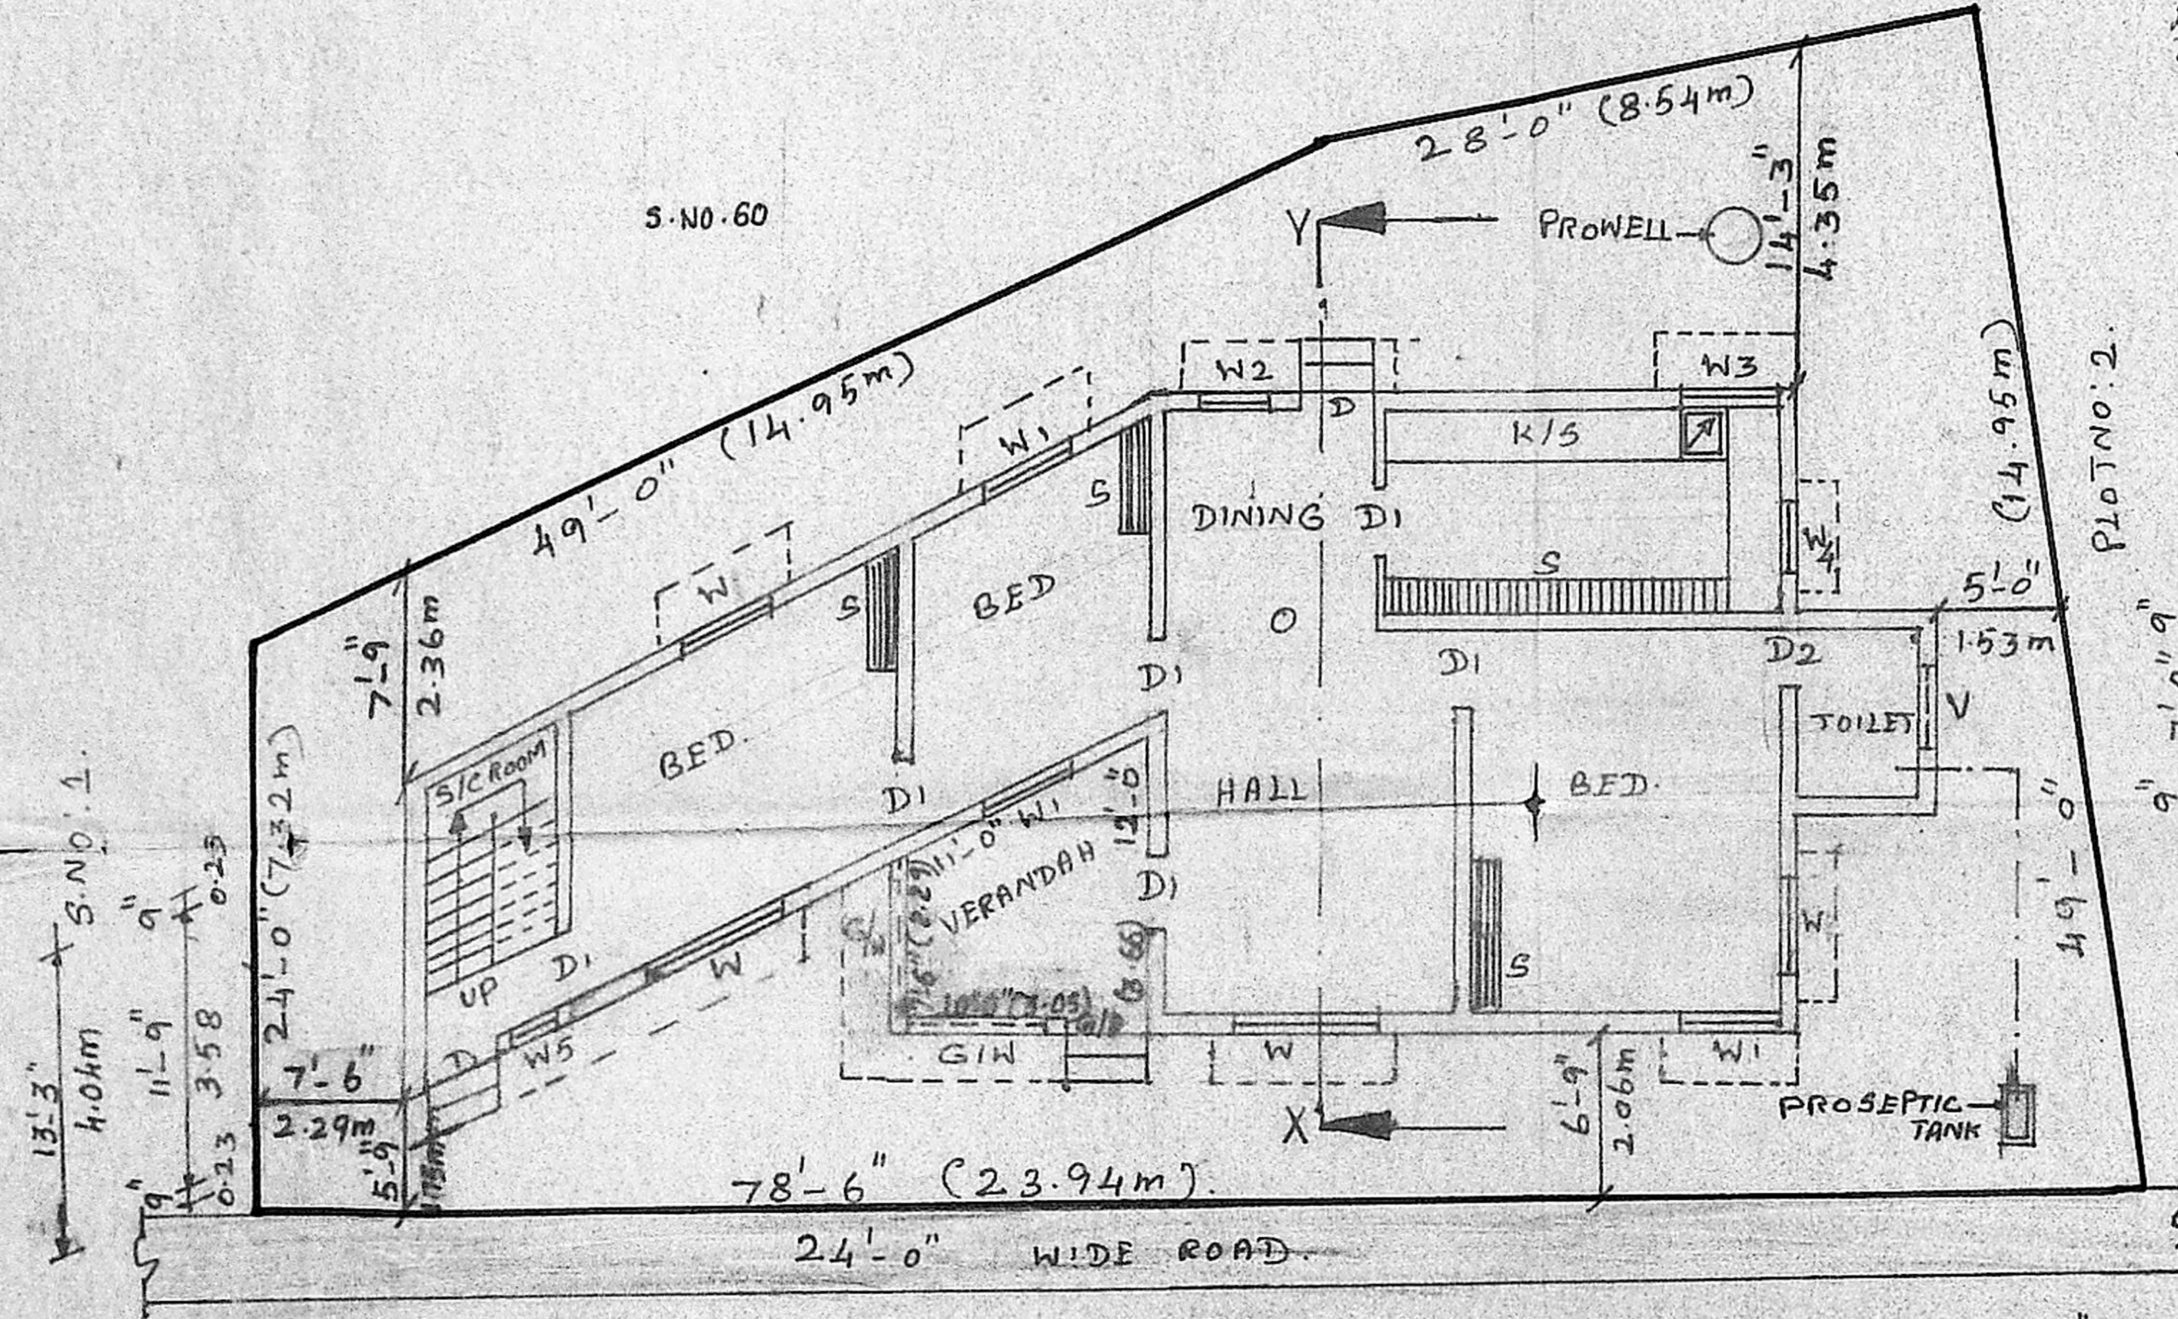


Ground Floor Plan With Site Plan

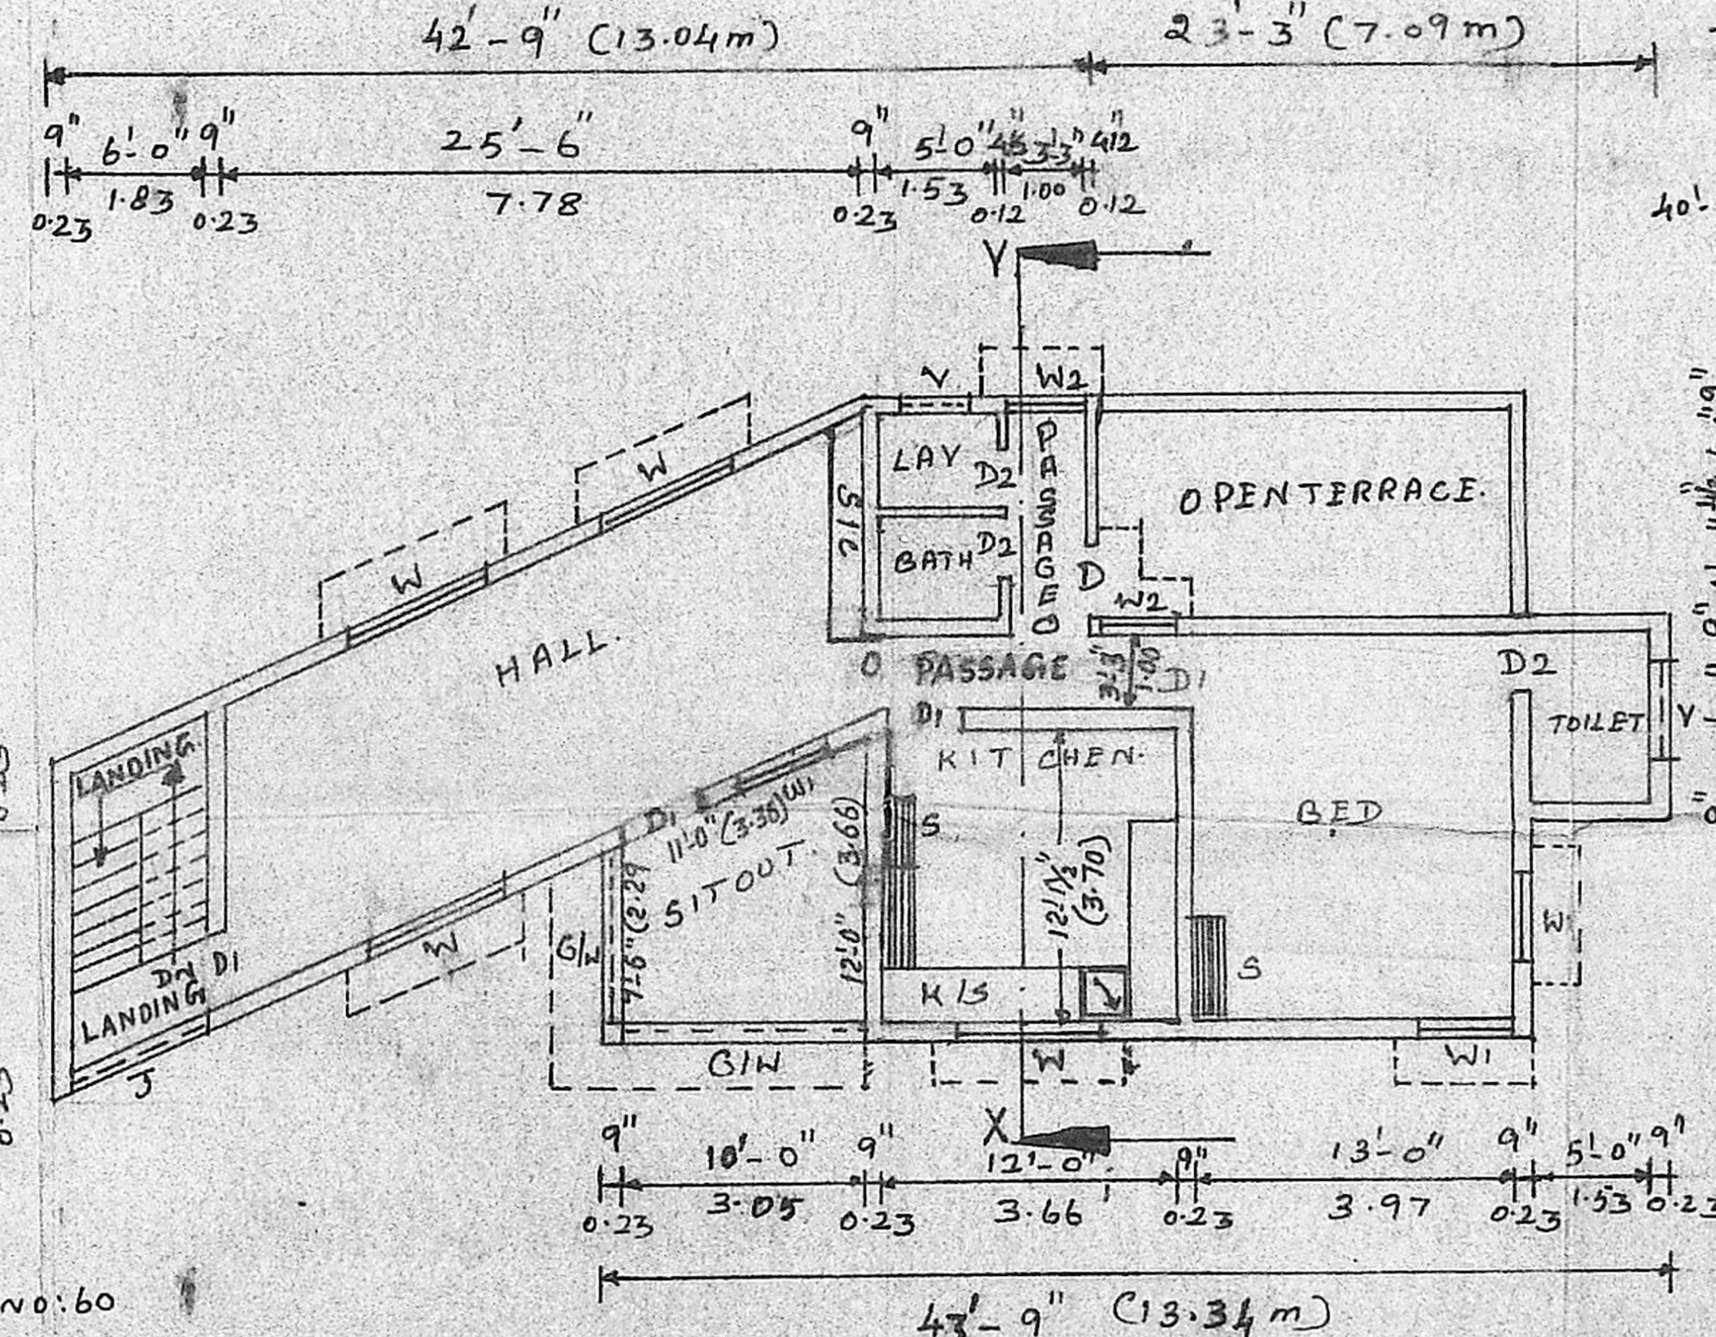


First Floor Plan

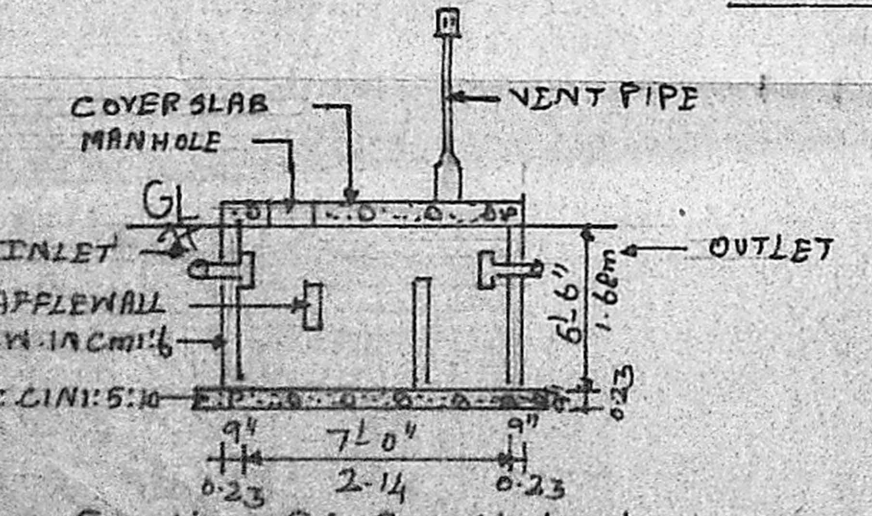

Section Of Septictank

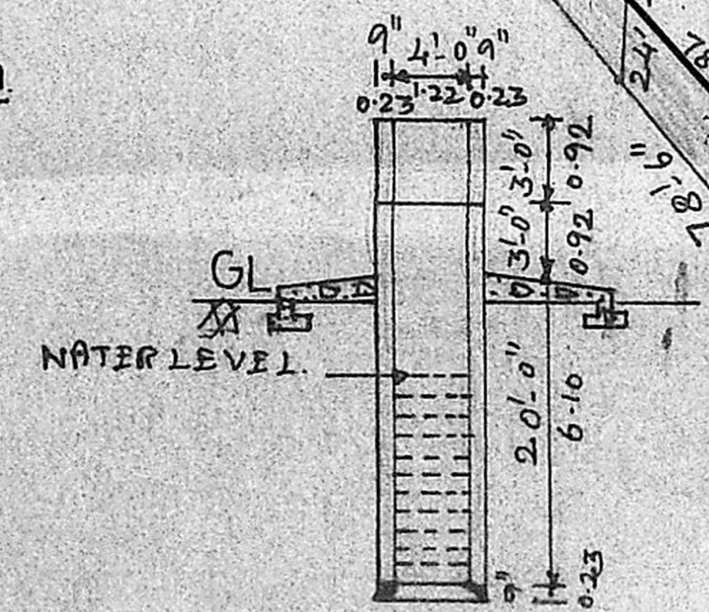

Section Of Well

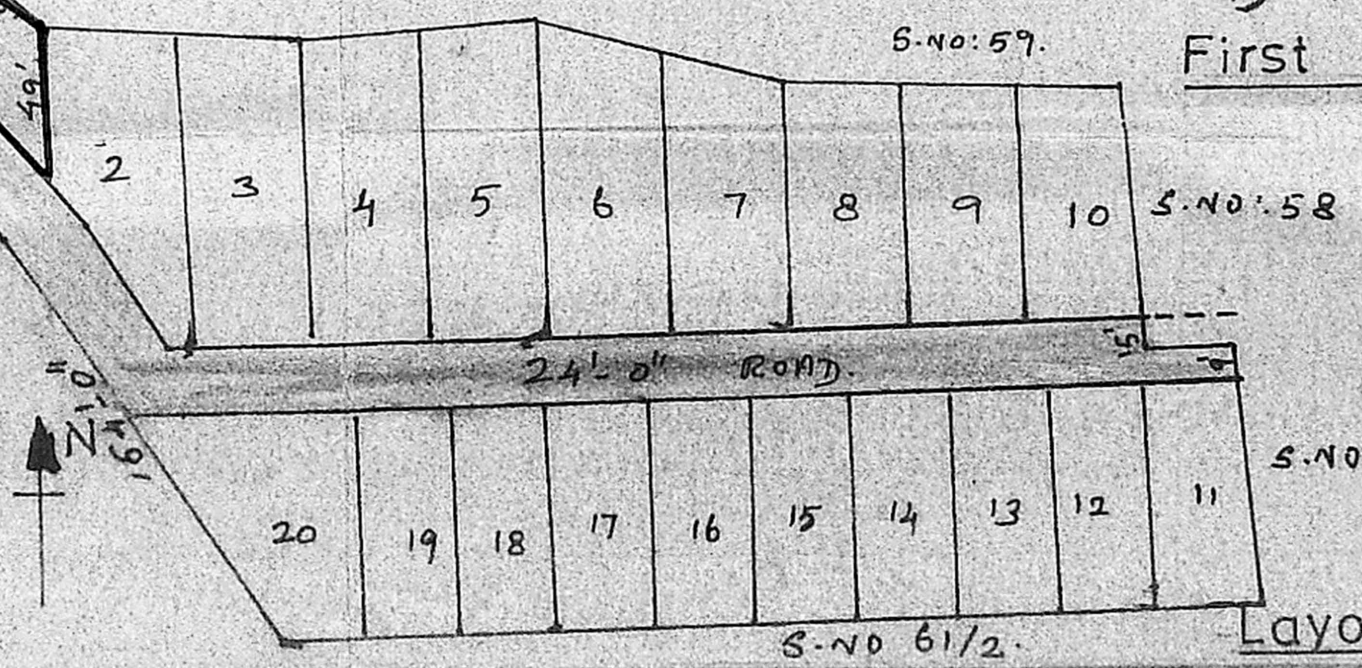

Layout Plan

Owner: Hilda Kumar.

C. A. VASUDEVA RAO, L.C.E.
 L.C. PANEL VALUER
 PANEL ENGINEER FOR
 STATE BANK, I.O.S. AND
 GEN. INSURANCE COMPANIES,
 LICENSED SURVEYOR FOR
 MADRAS C.E. ACT (No. 221),
 TAMBARAM & A.A.R. MUNICIPALITIES,
 C.E. MUNICIPAL BUILDINGS,
 SHUMMGAM ROAD, TAMBARAM,
 MADRAS-600 045.
 Phone: OIR 461937, 463673

Licensed Surveyor