



ELEVATION

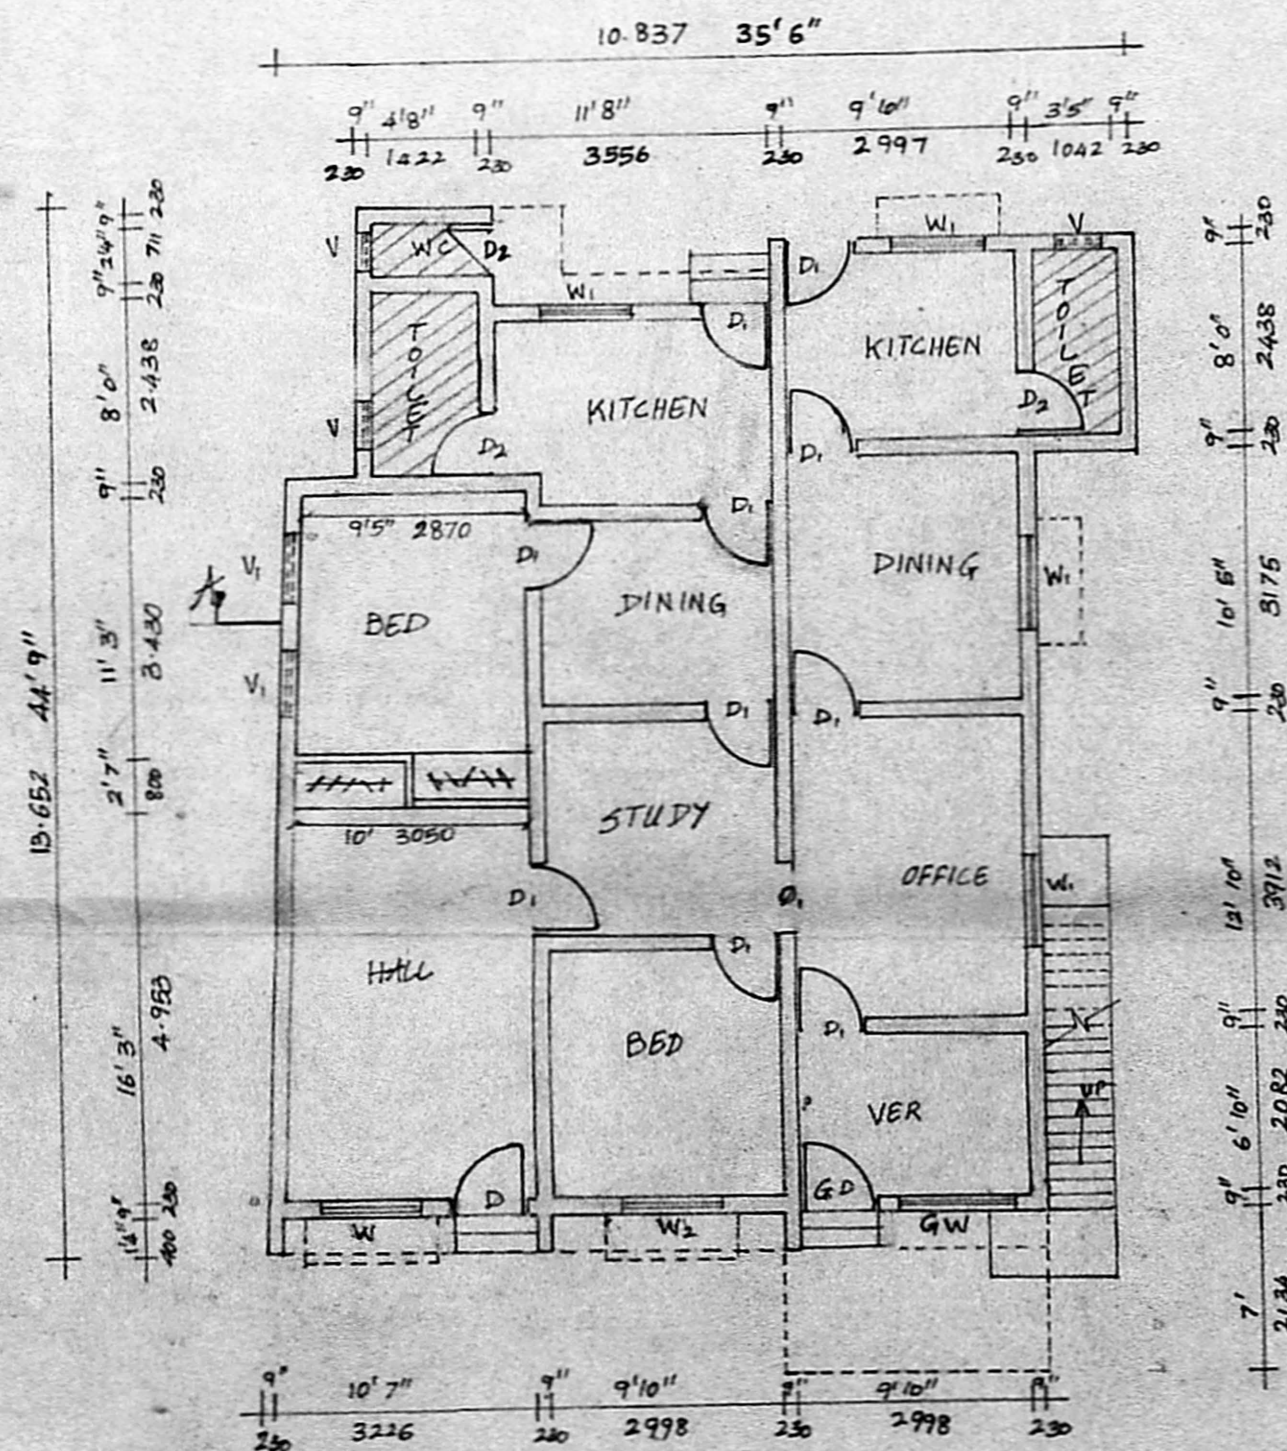


G.F. PLAN

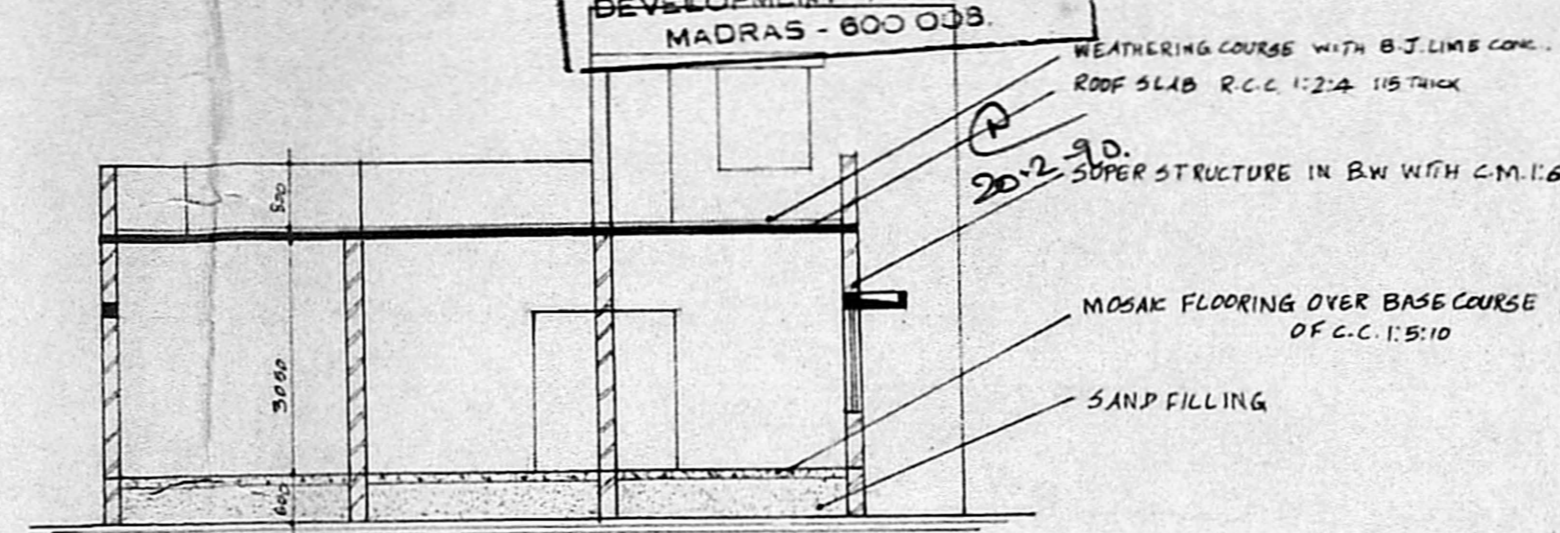


SECTION AT 'AA'

Planning Permit No. **A/188/90**
APPROVED
 SUBJECT TO THE CONDITIONS IN THIS OFFICE LETTER.
 No. **A/23640/89** D.D. **20-2-90**
 e. R. Umaly
 20/2/90
 FOR MEMBER SECRETARY
 MADRAS METROPOLITAN DEVELOPMENT AUTHORITY
 MADRAS - 600 003.

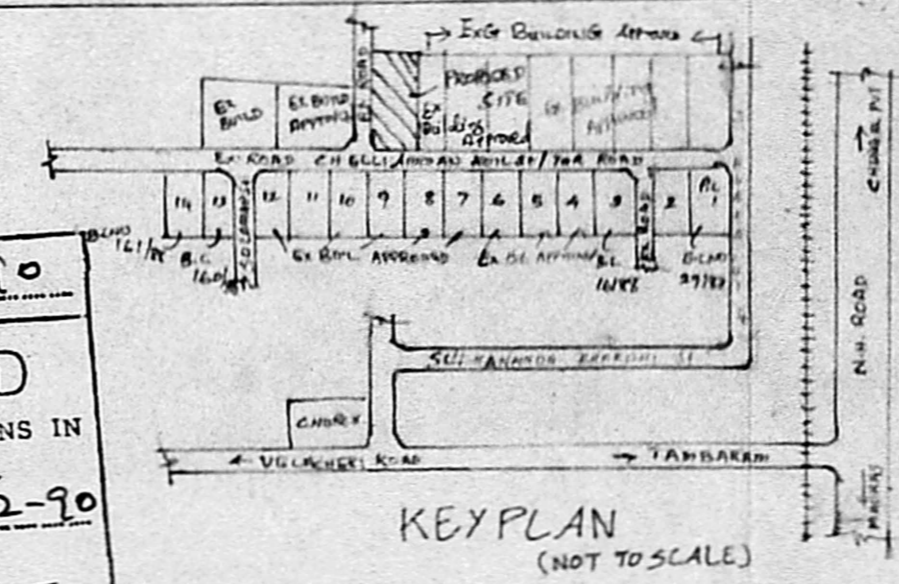


KEY PLAN (NOT TO SCALE)

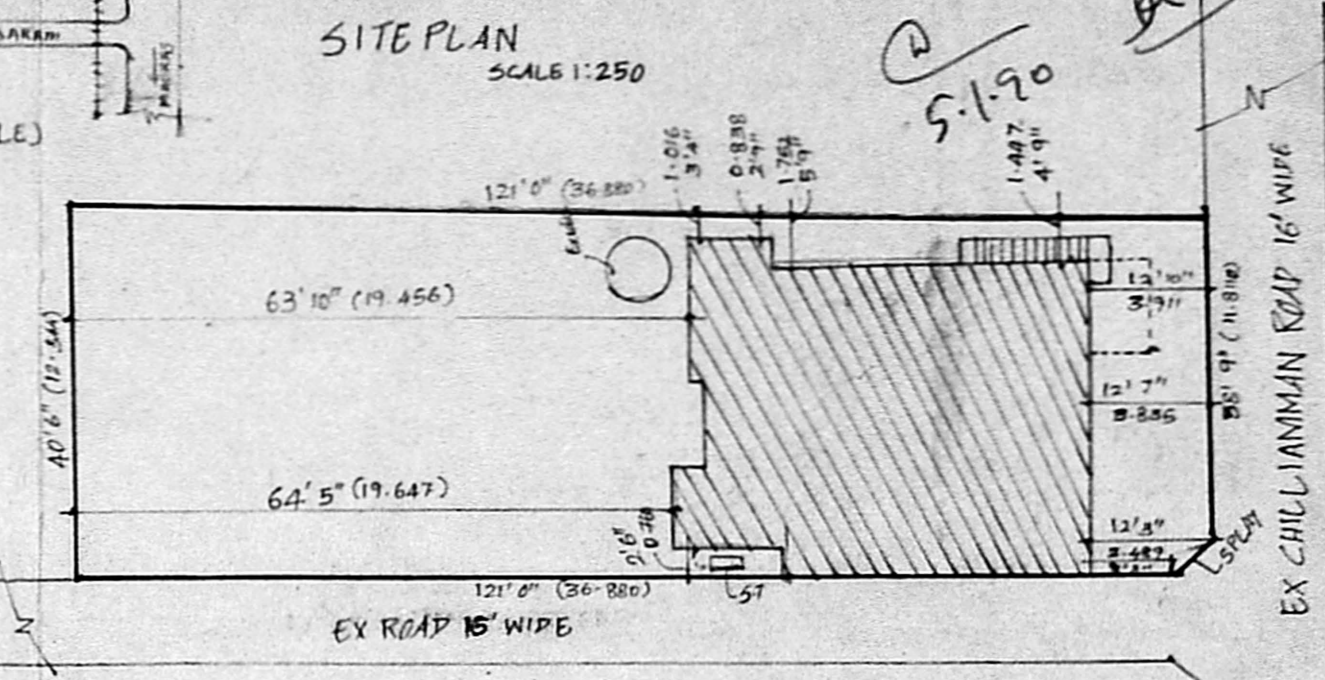


SITE PLAN SCALE 1:250


- SHOWS THE BOUNDARY
- ◐ SHOWS THE CONSTRUCTION

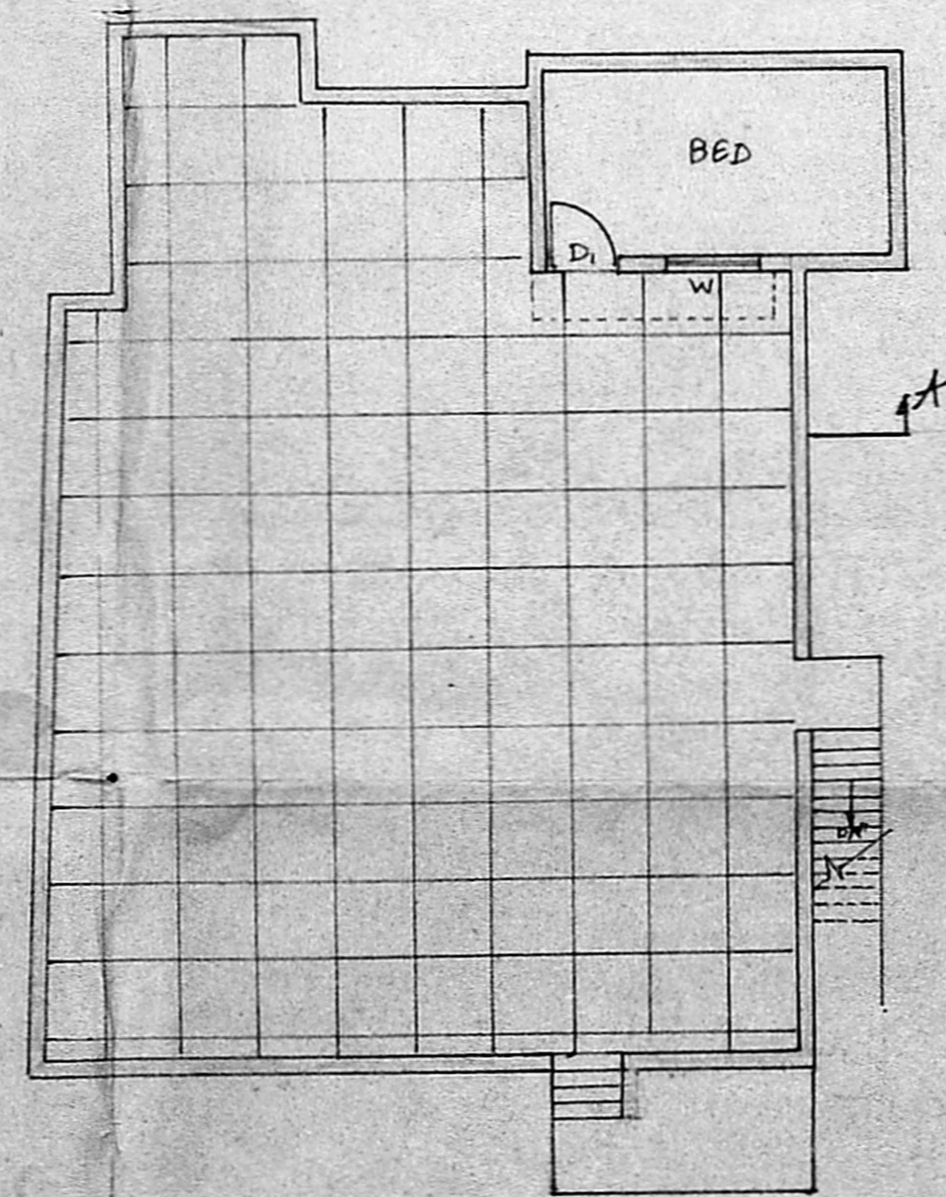


F.F. PLAN

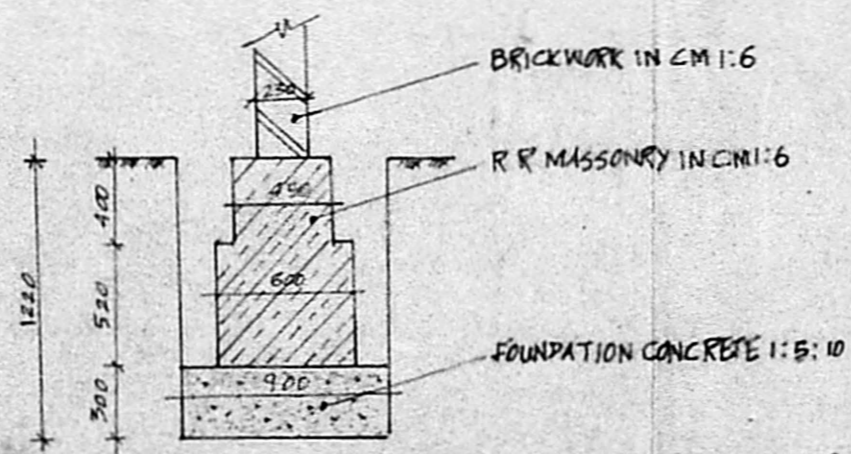

TYPICAL FOUNDATION SECTION TO SCALE 1 IN 33.3

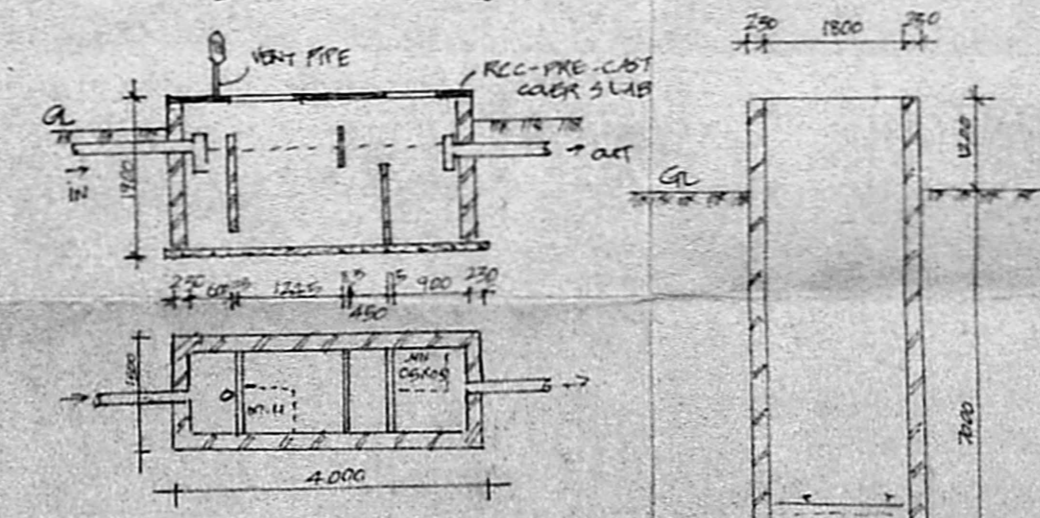

PLAN & SECTION OF SEPTIC TANK

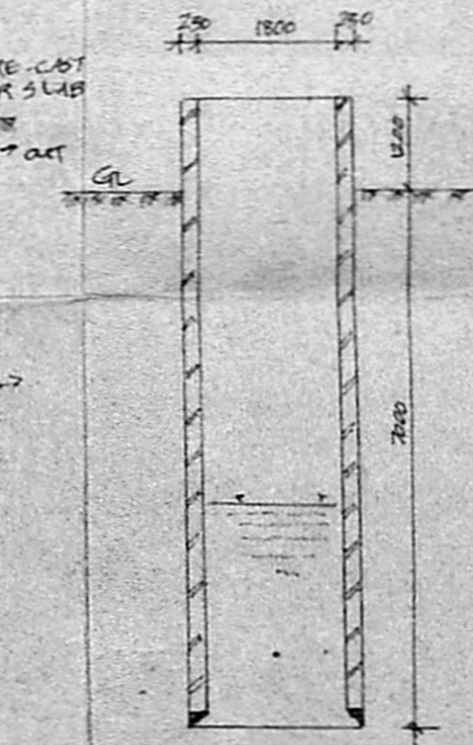

CROSS SECTION OF CIRCULAR WELL

JOINERIES:
 D₁ - PANELLED DOORS - 1.0 x 2.1
 D₂ - PANELLED DOORS - 0.9 x 2.1
 D₃ - PANELLED DOORS - 0.75 x 2.1
 G.D. - GRILL DOOR - 1.0 x 2.0
 W - GLAZED WINDOWS - 1.35 x 1.35
 W₁ - GLAZED WINDOW - 12 x 15
 W₂ - GLAZED WINDOW - 15 x 15
 G.W. - GRILL WINDOW - 15 x 15
 V - LAUNDERED VENTILATORS - 0.6 x 0.6
 V₁ - LAUNDERED VENTILATORS - 0.9 x 0.6

STAIRCASE FLIGHT - 900 WIDE
 " RISE - 170; TREAD - 220

AREA PARTICULARS
 AREA OF THE EXTENT = 4795.5 FT² 445 m²
 AREA OF THE PROPOSED B.D.G. & F.F. = 1400.5 FT² 130.0 m²
 AREA OF THE PROPOSED F.F. = 147.5 FT² 13.70 m²

PLOT COVERAGE = 29% P.S.I. = 0.32

ALL DIMENSIONS ARE IN M.M. PLAN DRAWN TO SCALE 1:100

PREPARED BY JOB # U/RN/140/89
UNIQUE ASSOCIATES,
 36, AYYASAMY ST, TAMBARAM WEST

PLAN SHOWING THE ~~PROPOSED~~ RES. BUILDING IN PLOT NO. 162 OF S.N. 86/4 IRUMBULIYUR VILLAGE SAIDAPET TALUK

ENGINEER
 A. Kalyan
 A. Kalyana Kumar, D. Et
 CONSULTING ENGINEER
 LICENCED BUILDING SURVEYOR
 TAMBARAM MUNICIPALITY
 36, AYYASAMY STREET
 Tambaram West, Madras-600 045

APPLICANT
 M. S. S. S. S.
 M. S. S. S.