

O.H. TANK 120x120x90.

PARAPET WALL: G.I.S, WEATHERING COURSE IN.

BRICK JELLY C.M. WITH TWO COURSE OF TILES.
R.C.C. SLAB 100mm TK C.C. 1:2:4

BRICK WALL 9" TK.

FLOOR FINISH 25mm TK C.M. 1:3
R.C.C. SLAB 9" TK C.C. 1:2:4



CEILING PLASTERING C.M. 1:3

PLASTERING WALLS C.M. 1:4

FLOOR FINISH 25mm TK C.M. 1:3
PLINTH BEAM

D.C.C. 1:4:8
FOOTINGS IN BRICK WORK.
D.C.C. 1:4:8

KEY PLAN
SCALE 1:250

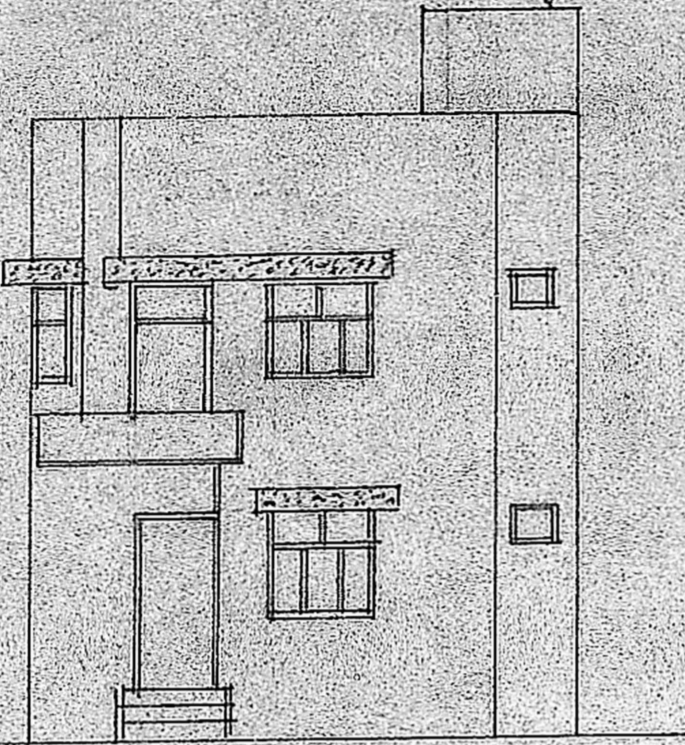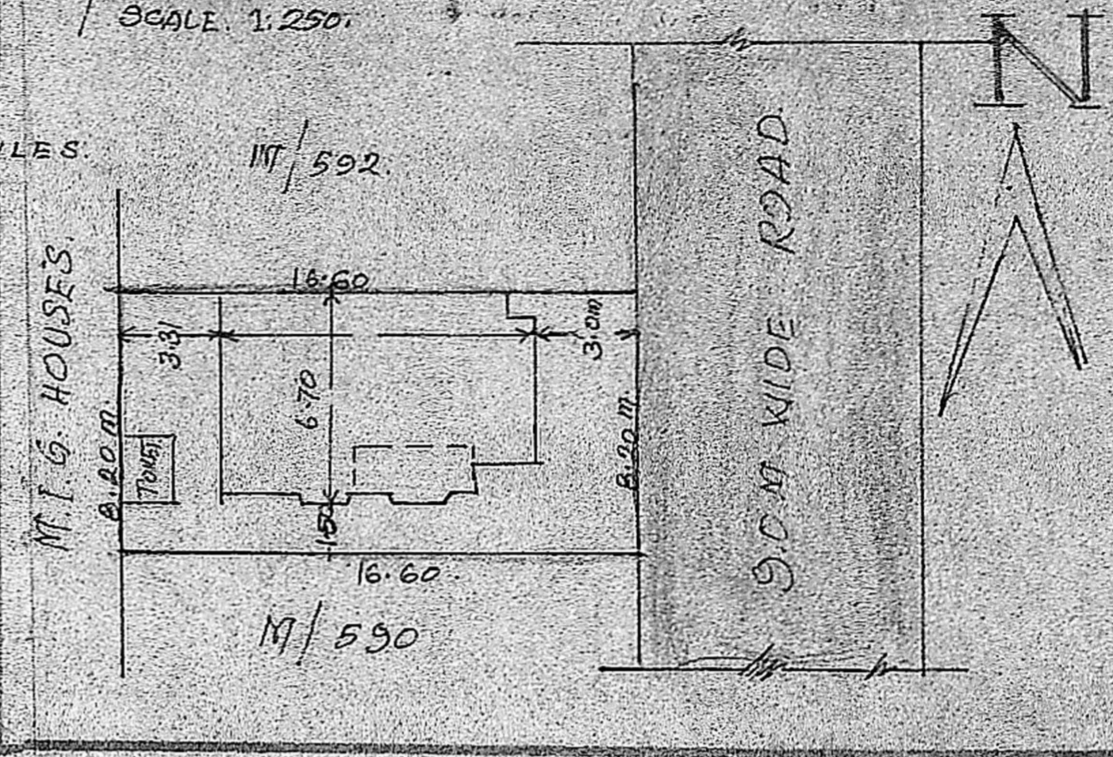

FRONT ELEVATION.

SECTION ON 'AA'

Planning Permit No. A/396/90
APPROVED
SUBJECT TO THE CONDITIONS IN THIS OFFICE LETTER.
No. D.P. A/23713/89 Date 10-5-90
o/c. C. R. Venugopal
FOR MEMBER SECRETARY
MADRAS METROPOLITAN
DEVELOPMENT AUTHORITY
MADRAS - 600 008.

AREA STATEMENT


	EXISTING	PROPOSED	TOTAL
G.F.	25.15 m ²	41.70 m ²	66.85 m ²
F.F.	-	80.22 m ²	80.22 m ²
TOTAL	25.15 m ²	121.92 m ²	147.07 m ²

SCHEDULE OF JOINERY


- D₁ DOOR 100x210
- D₂ DOOR 0.75x210
- W₁ WINDOW 180x135
- W₂ WINDOW 150x135
- W₃ WINDOW 1.00x135
- W₄ WINDOW 0.75x135
- W₅ BAY WINDOW 2.40x135
- V. VENTILATOR Ø 60x0.60

BOUNDARY LINE, PLOT AREA 136.12 m²
PROPOSED, EXISTING ROAD, DELETION PORTION

PROPOSED ADDITIONS AND ALTERATIONS TO EXISTING TWIN TYPE M.I.G HOUSE IN PLOT NO. M/591. IN THIRUVANMIYUR NEIGHBORHOOD EXTN. SCHEME, SURVEY NO. 213 FOR Mr. JANARDHANAN (T.N.H.B ALLOTMENT).

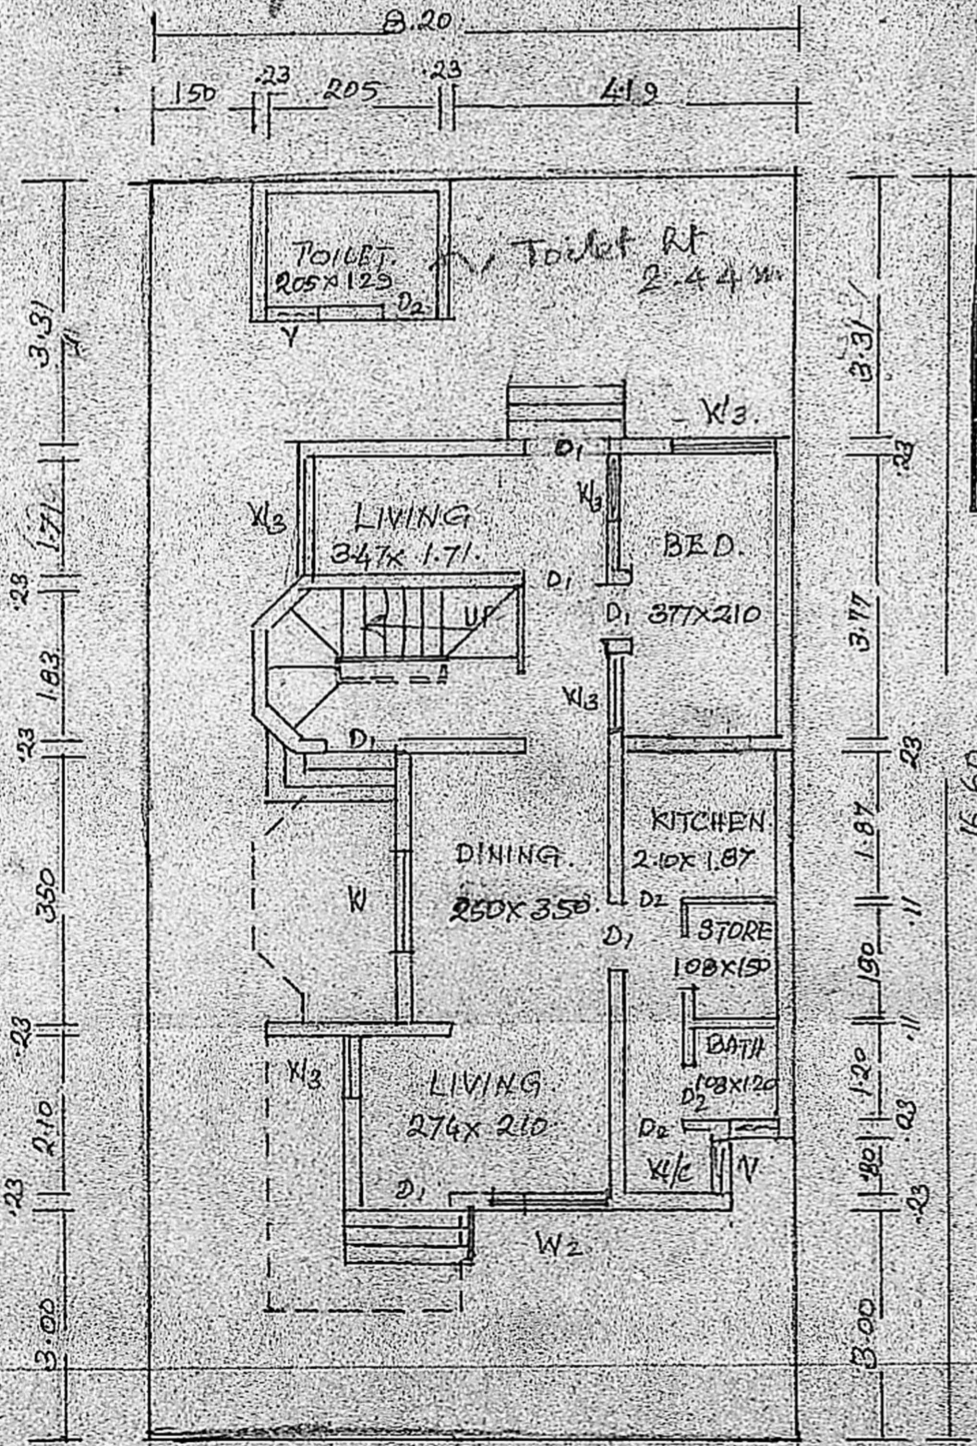

SITE CUM GROUND FLOOR PLAN.

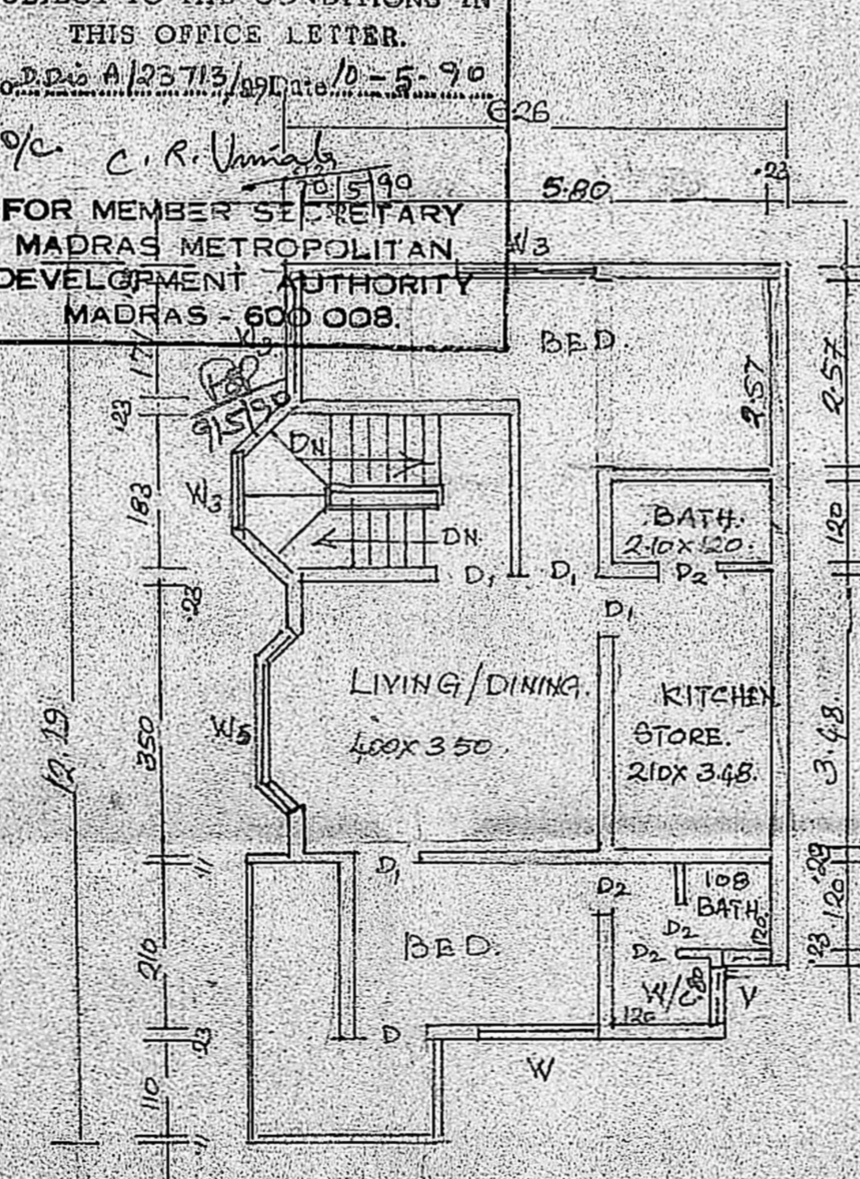

FIRST FLOOR PLAN.

S. Janardhanan

OWNER SIGNATURE

K. Venugopal

K. VENUGOPAL
A.E.E. (Retd)
CONSULTING CIVIL ENGINEER
LICENSED SURVEYOR CLASS I
CORPORATION OF MADRAS
3 TELL A 10-N STREET
MADRAS-600 008