



Plan Showing The Proposed Construction Of R C C

Terraced Roof Residential Building IN PLOT NO 22 PT, S.No 63/4 THANIGAI

VELAN NAGAR EXTENSION, Tiruninravur Village & Town Panchayat Limit

Sriperumbur taluk Chingleput district

SCALE 1: 100

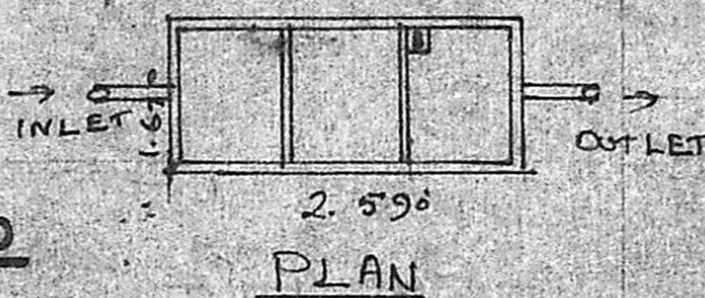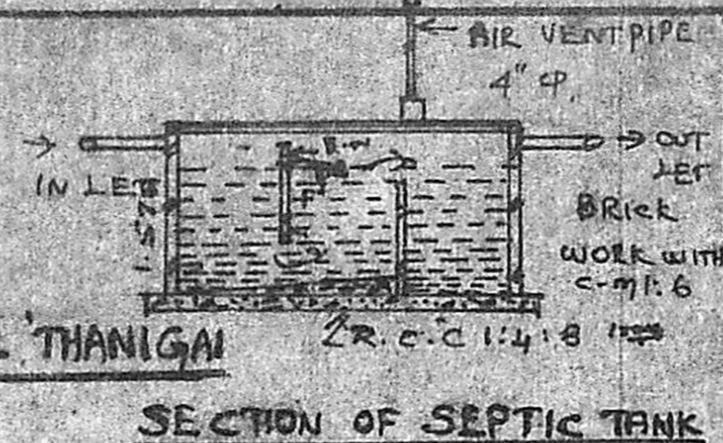


BRIEF SPECIFICATION	
FOUNDATION	R.C.C. 1:4:8, 15cm th OVER 15cm th SAND FILLING. FOOTING WITH c.m.i.6
SUPER STRUCTURE	BRICK WORK WITH c.m.i.6
ROOFING	R.C.C. 1:2:4 ROOF SLAB, 12cm th CEMENT: B.SAND: A JELLY & WEATHERING COURSE WITH BRICK JELLY LIME ON TOP
PLASTERING	c.m.i.4, 12mm th
FLOORING	P.C.C. 4:8, 10cm th & FINISHED WITH c.m.i.5, 20mm th
JOINERIES	1 ST CLASS HARD WOOD

SCHEDULE OF JOINERIES	
D ₁	PANELLED DOOR WITH c.w. 1000x2100
D ₂	" " " " 900x2000
W ₁	GLAZED WINDOW WITH c.w. 1520x1370
W ₂	" " " " 1000x1870


AREA STATEMENT	
AREA OF SITE	1199 SQFT OR 110.67 m ²
AREA OF PROPOSED CONSTRUCTION	358 SQFT OR 33.25 m ²
COVERAGE	25.00%
F.S.I	0.25

Owner. ThirumATH. SHANBAGAVALLEE

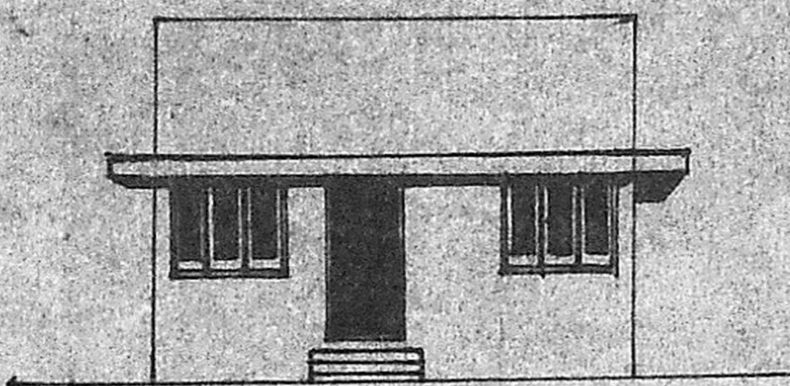

Front Elevation

Facing West

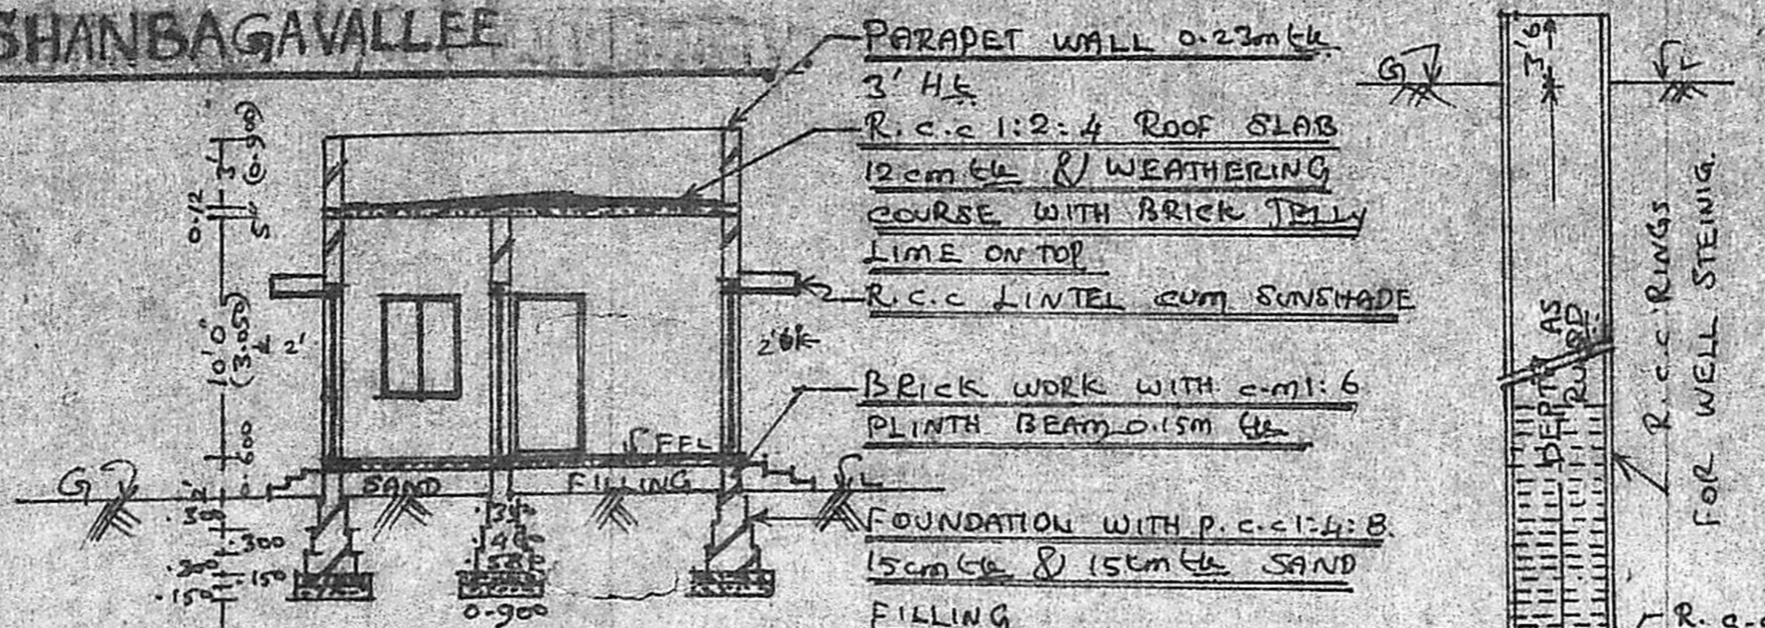


Section on AA'


Planning Permit No. A/413/90
APPROVED
 SUBJECT TO THE CONDITIONS IN THIS ORDER AFTER.
 No. A/24995/90. 12-4-90
 FOR MEMBERS OF METROPOLITAN MADRAS METROPOLITAN DEVELOPMENT AUTHORITY
 MADRAS - 600 005. No. 63/1

Key Plan

WELL DETAILS

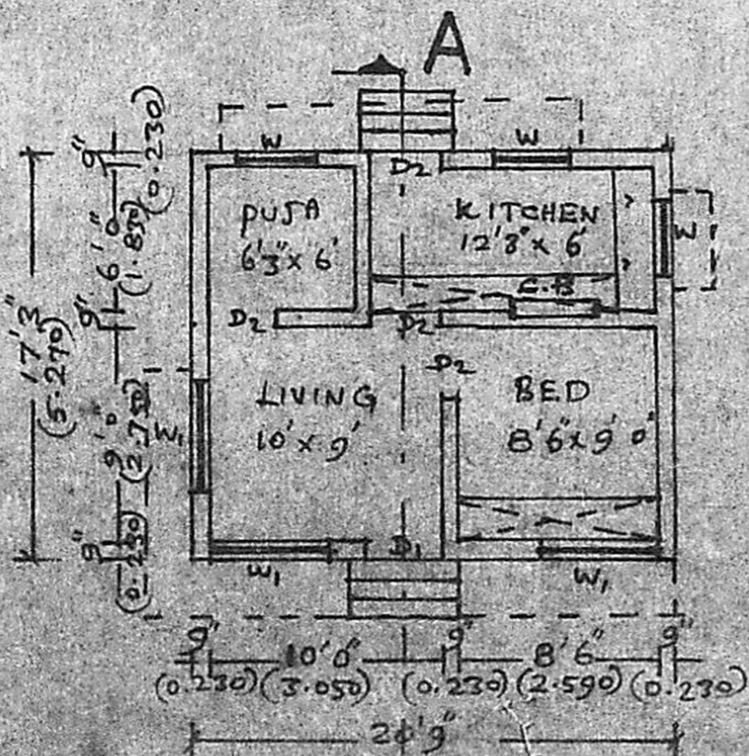

Floor Plan

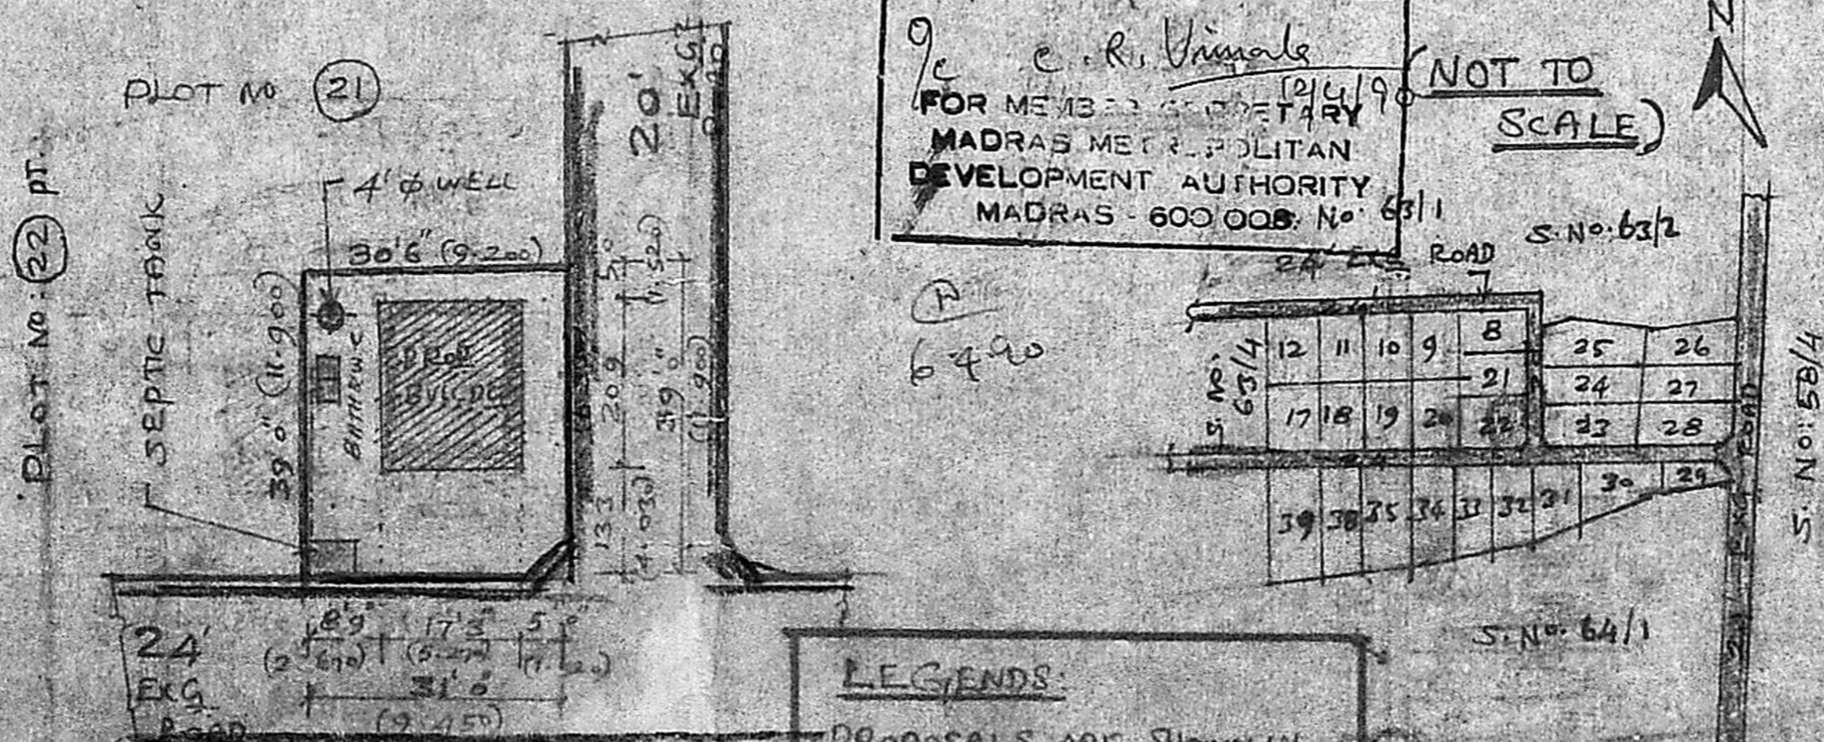

Site Plan

SCALE 1: 300

LEGENDS:
 PROPOSALS ARE SHOWN IN
 EXISTING ROAD SHOWN IN
 BOUNDARY OF SITE SHOWN IN

APPROVING AUTHORITY

(Signature)
 OWNER
 K. Shanmuga Rajam
 LICENCED SURVEYOR & CONSULTING ENGINEER
 Thiruninravur, Chingleput Panchayat
 369, M. T. H. Road,
 Thiruninravur, R. S-602 024, SURVEYOR