



FRONT ELEVATION.


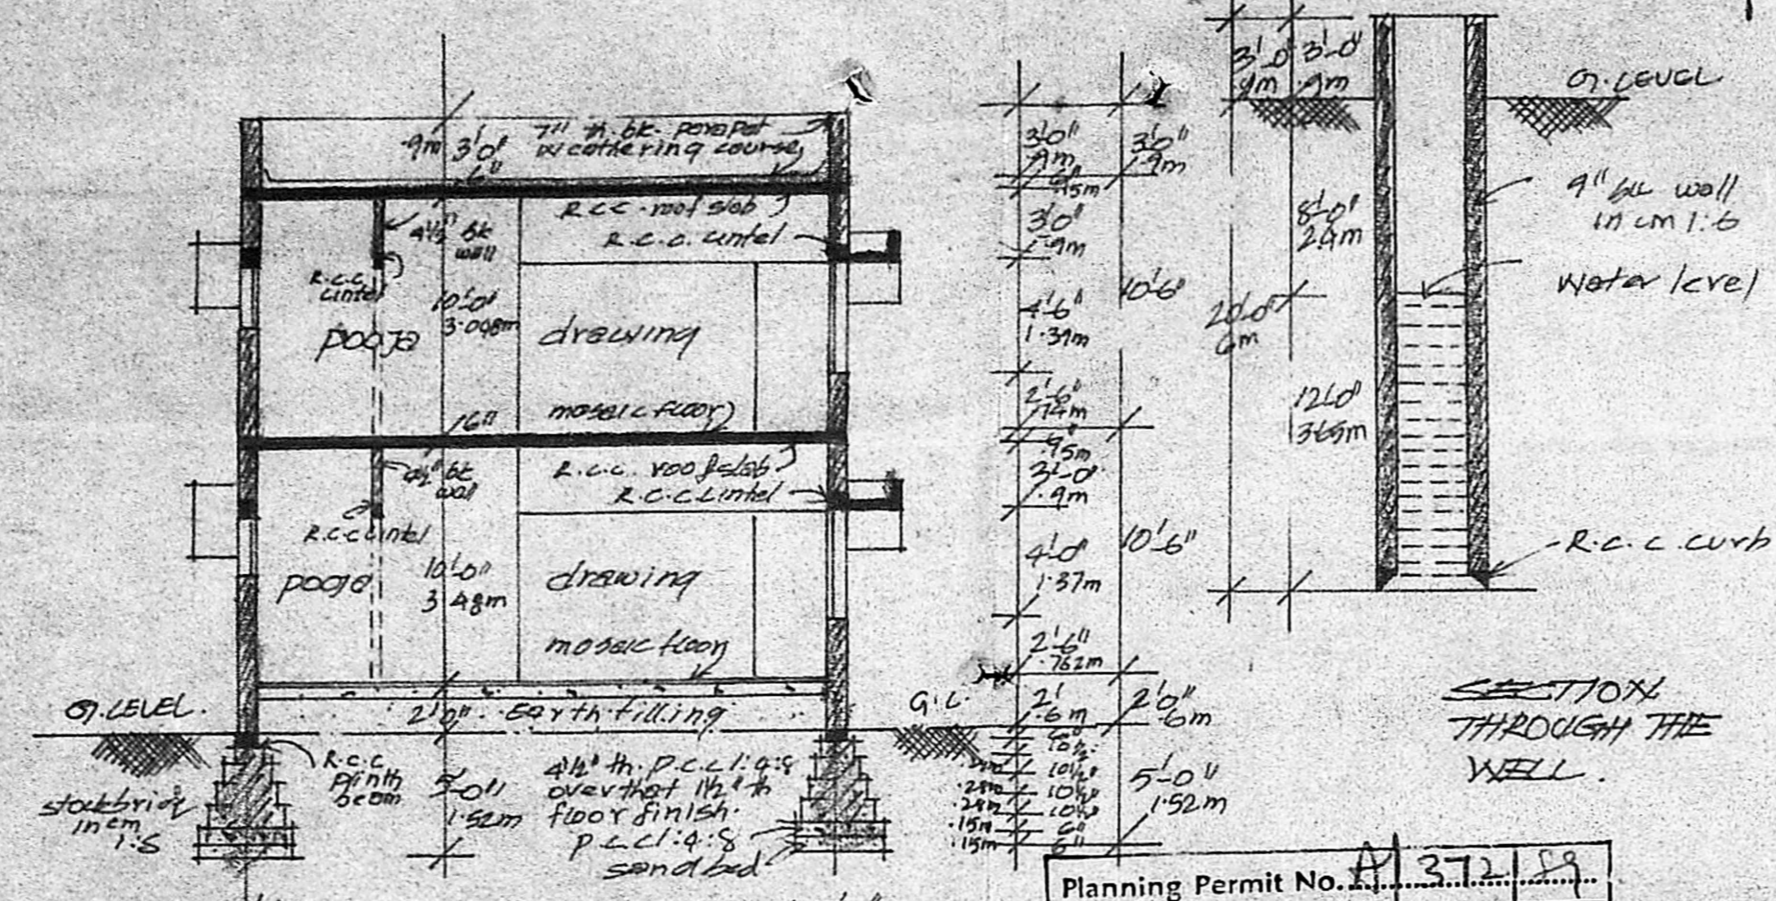


SECTION THROUGH THE WELL.


Planning Permit No. 372/89  
**APPROVED**  
 Subject to the conditions in this office letter  
 No. 8/3033/89 Dt. 28.4.89  
 FOR MEMBER SECRETARY  
 MADRAS METROPOLITAN  
 DEVELOPMENT AUTHORITY

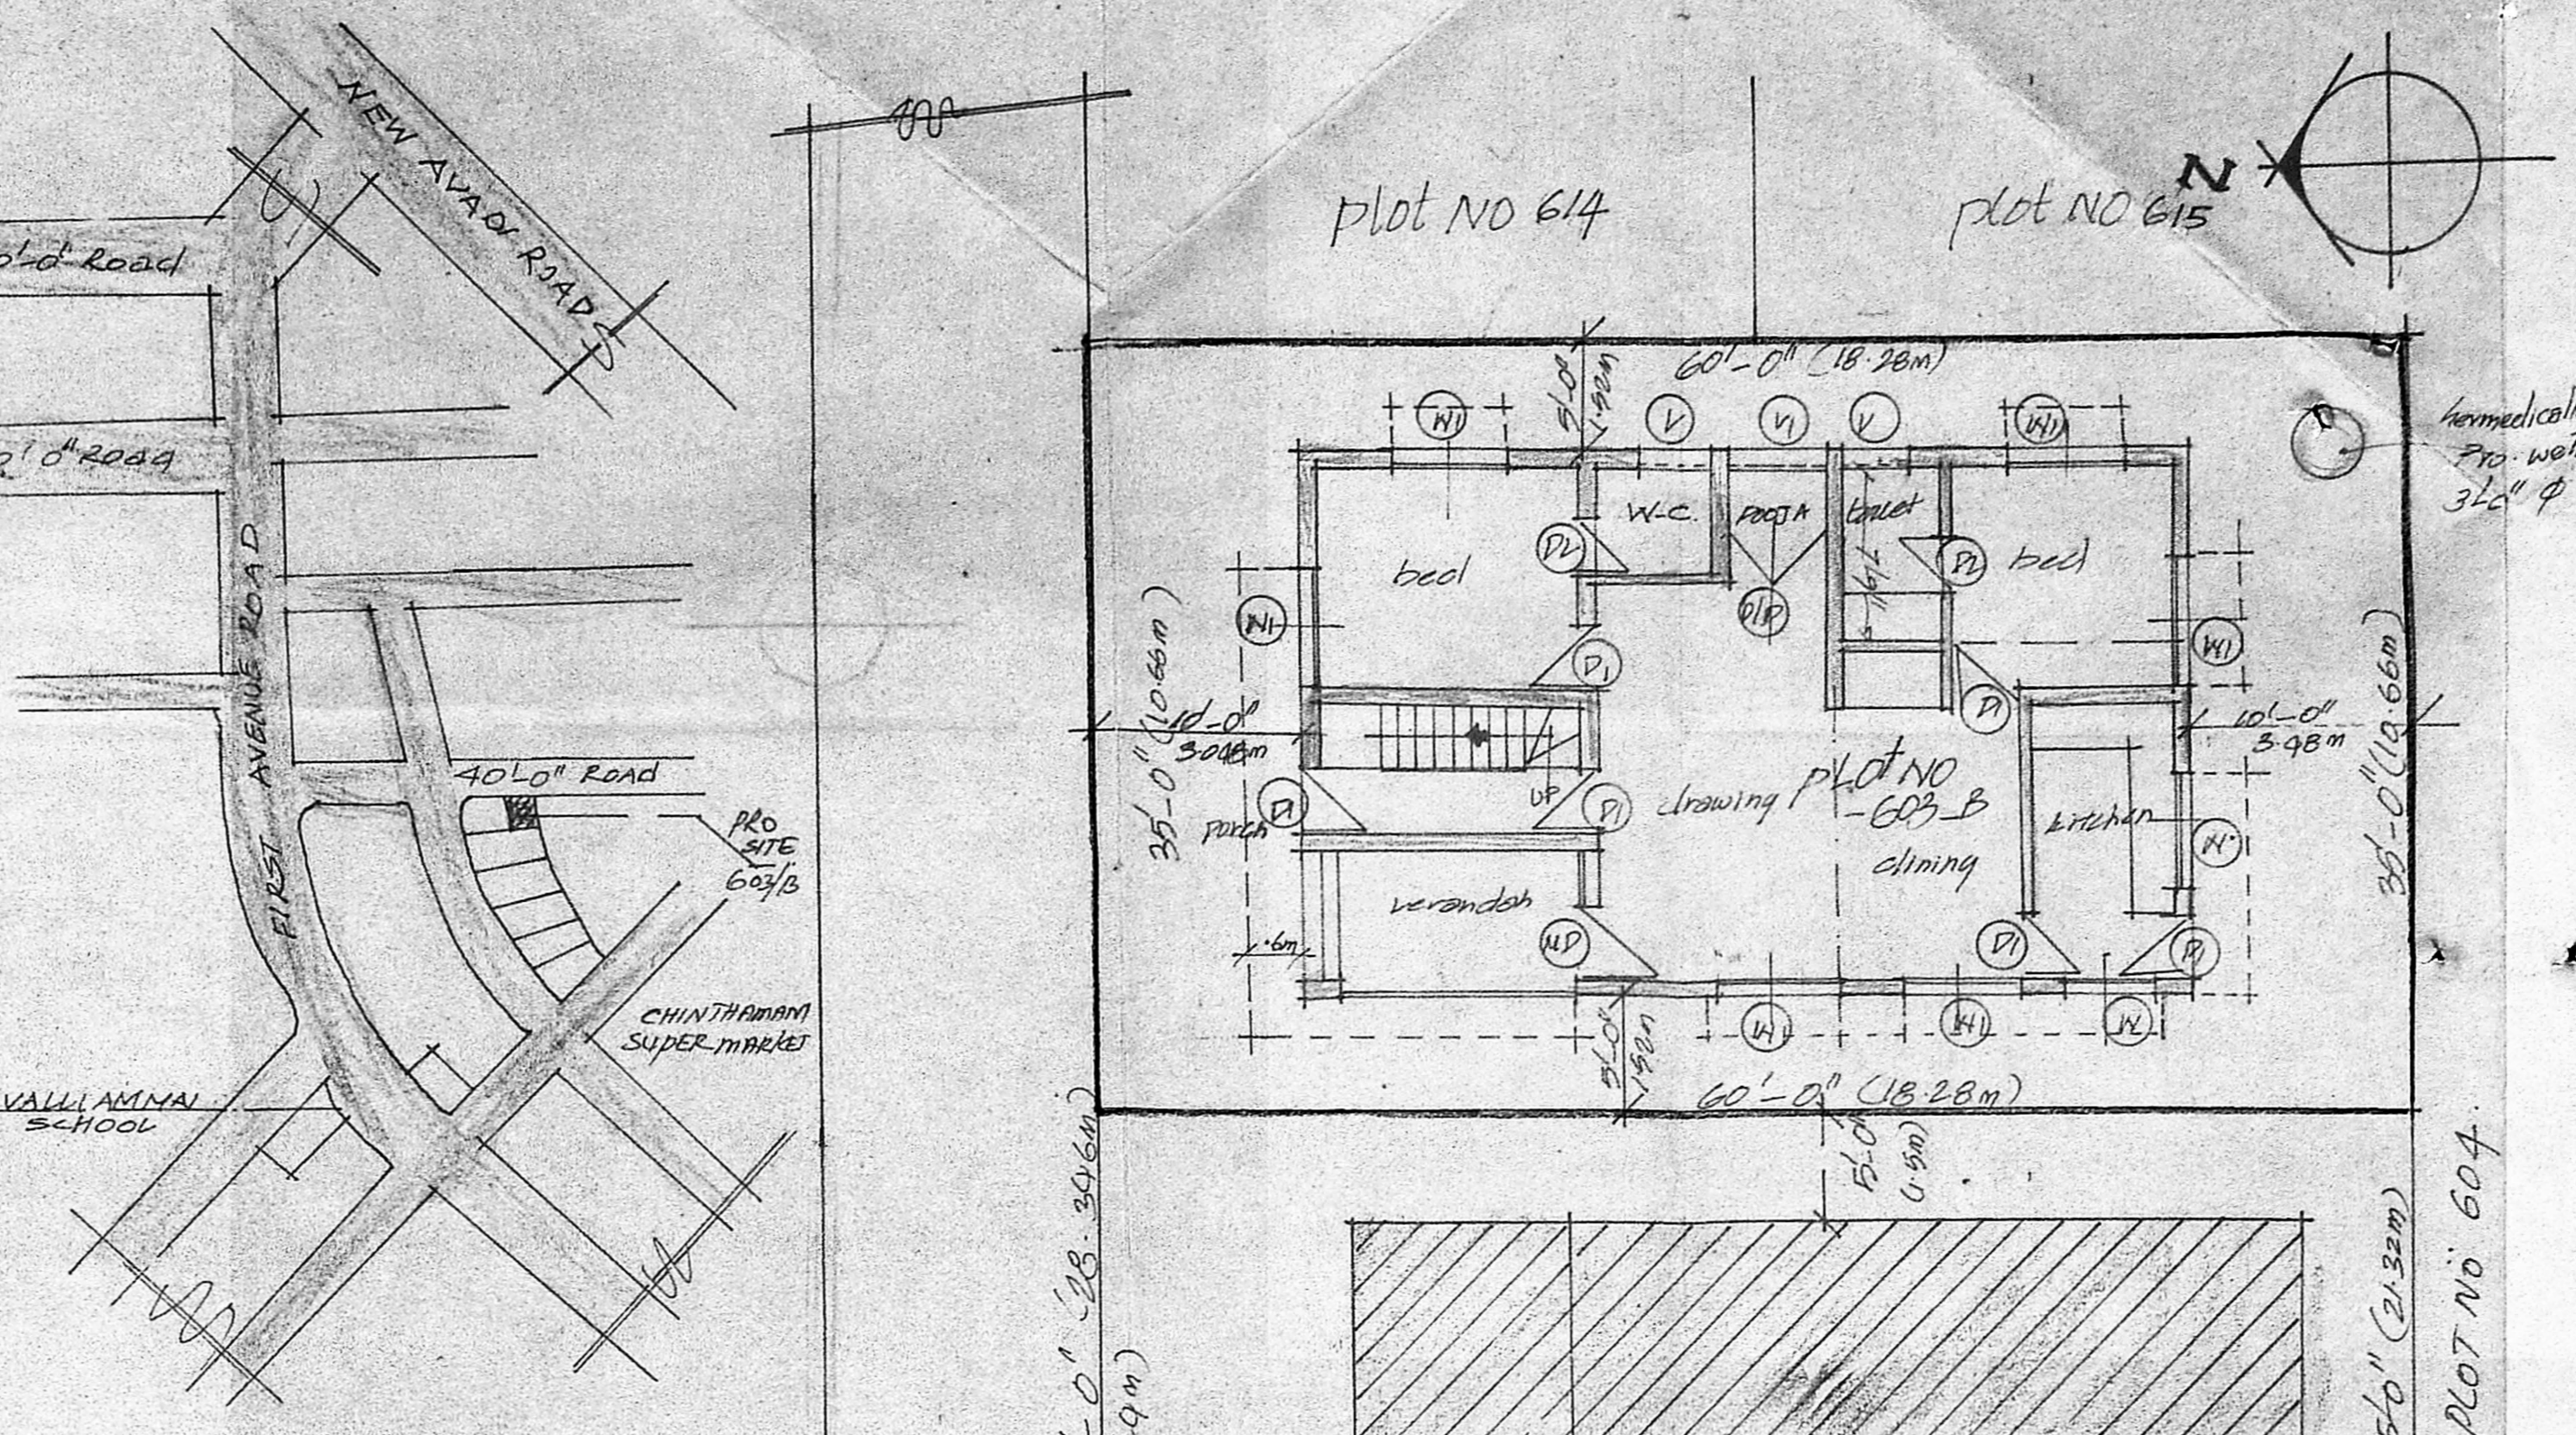


TOPO SKETCH (NOT TO SCALE)

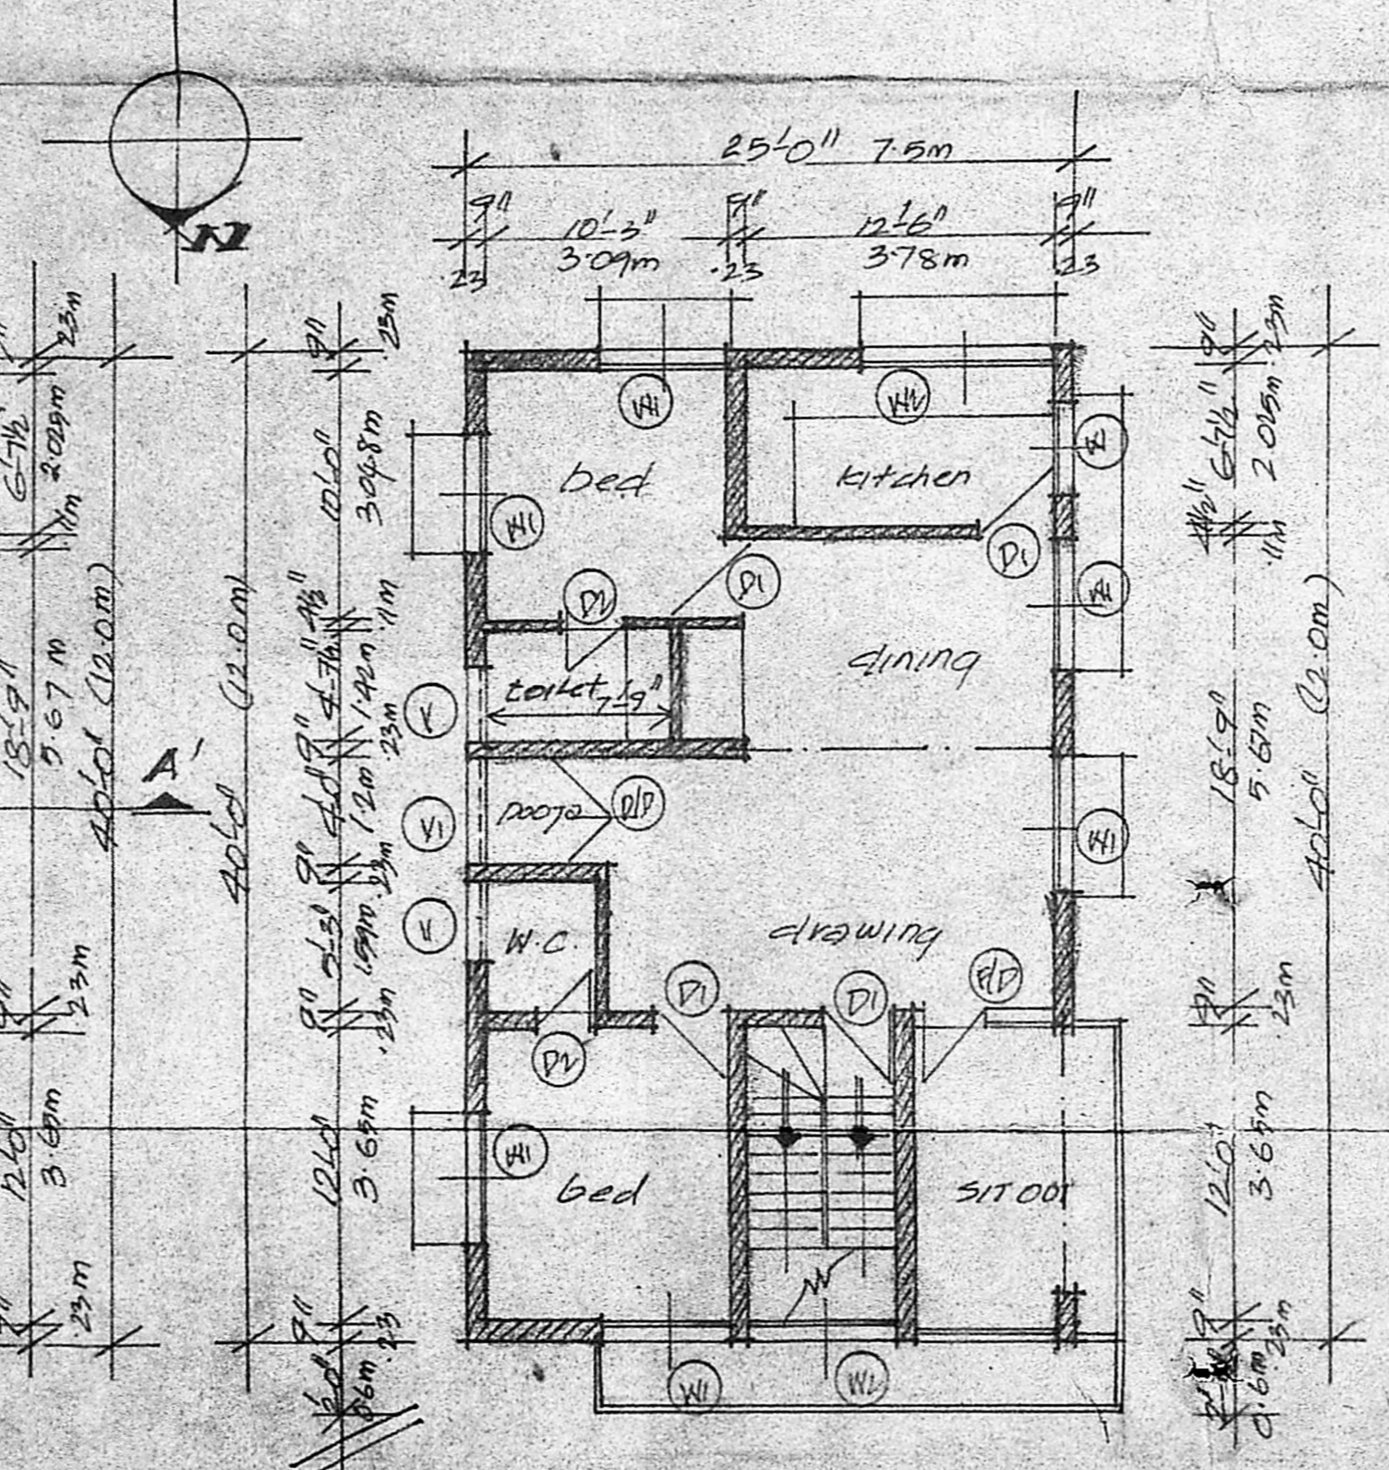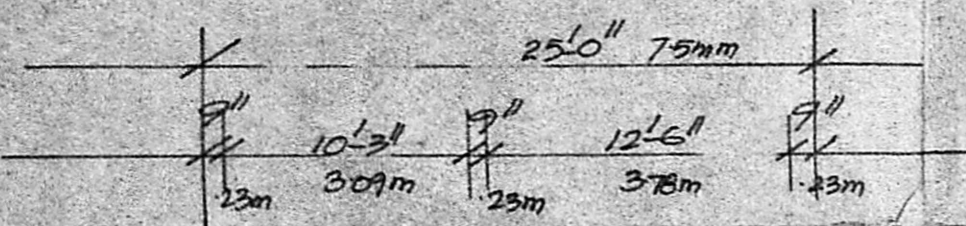



GROUND FLOOR PLAN.

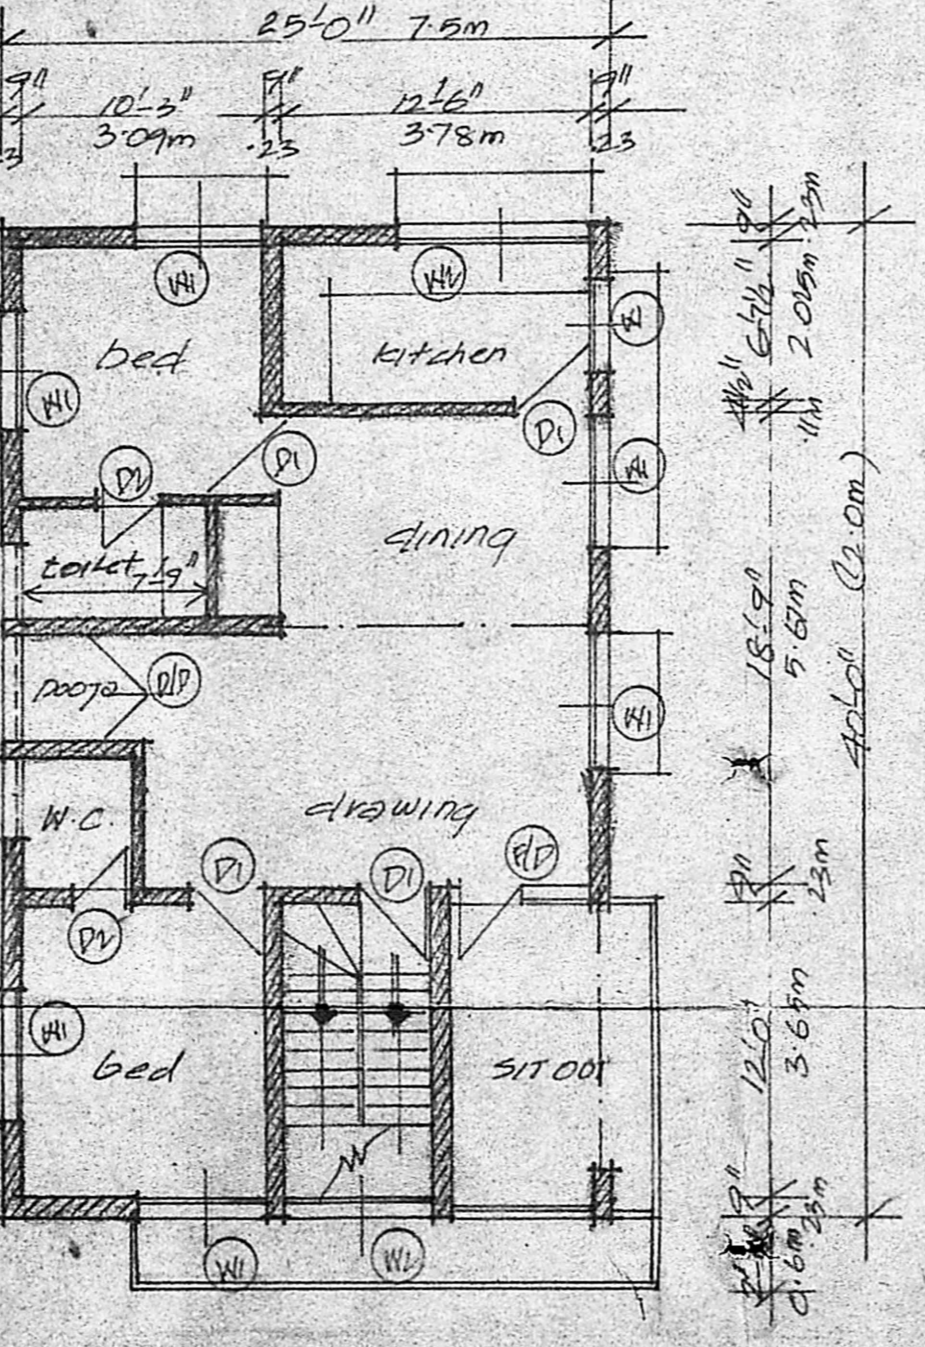

FIRST FLOOR PLAN.

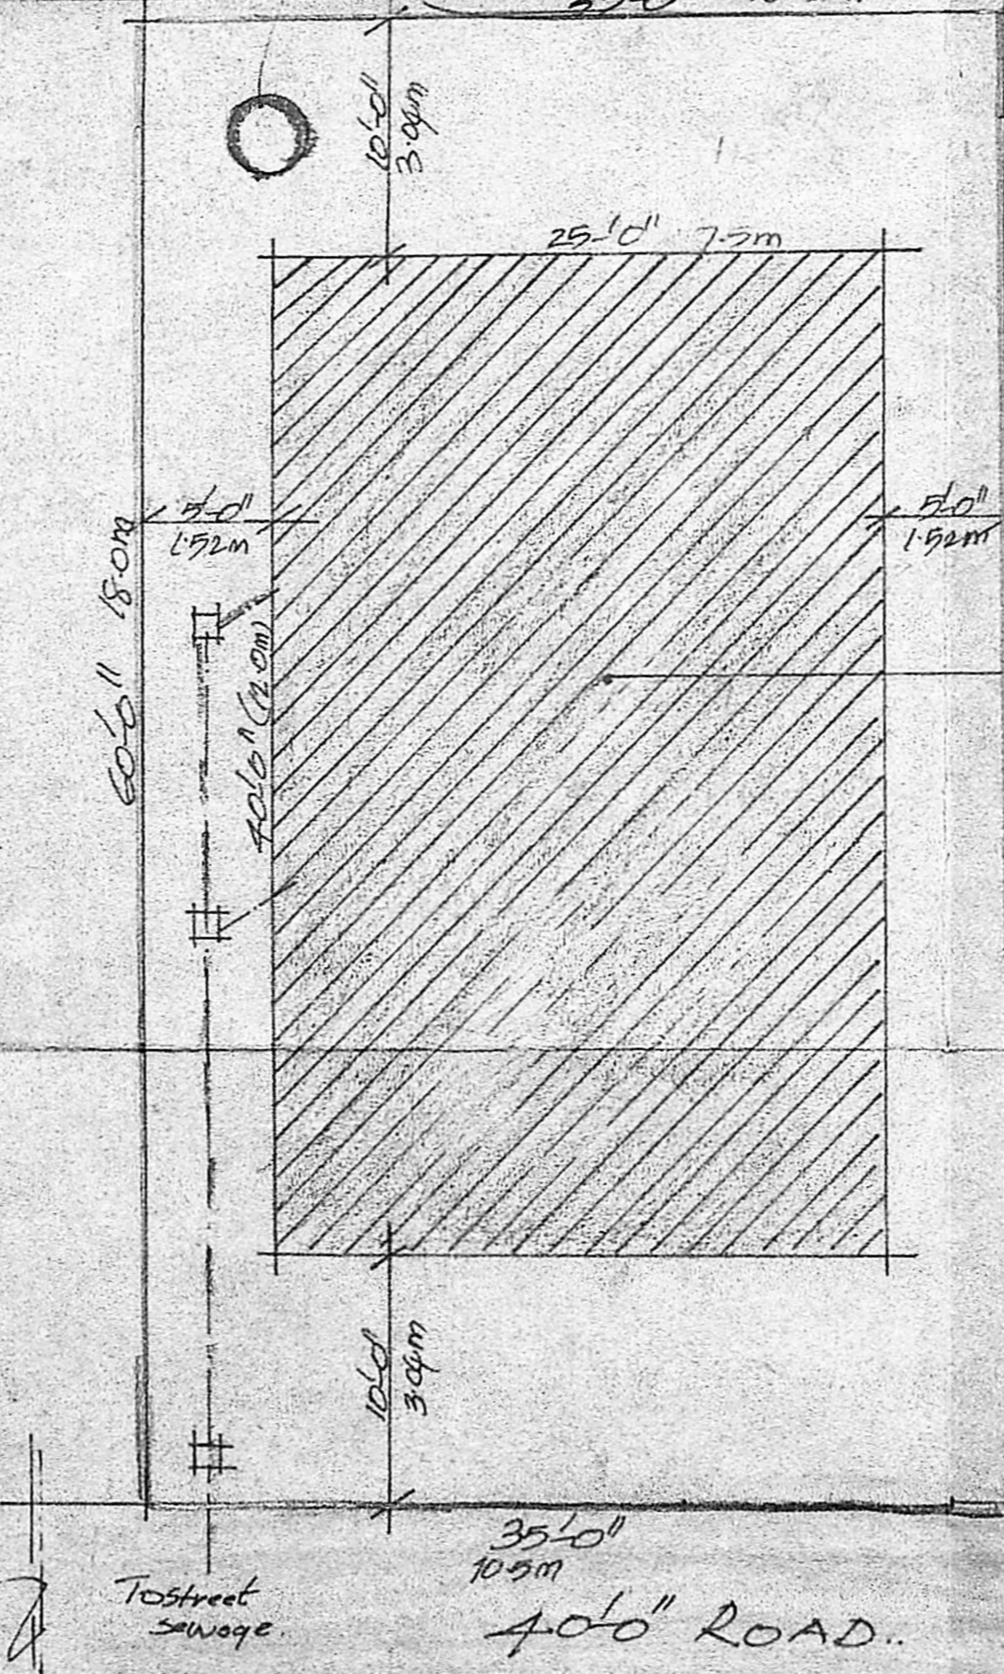

SITE PLAN  
 scale 1"=80" (1:100)

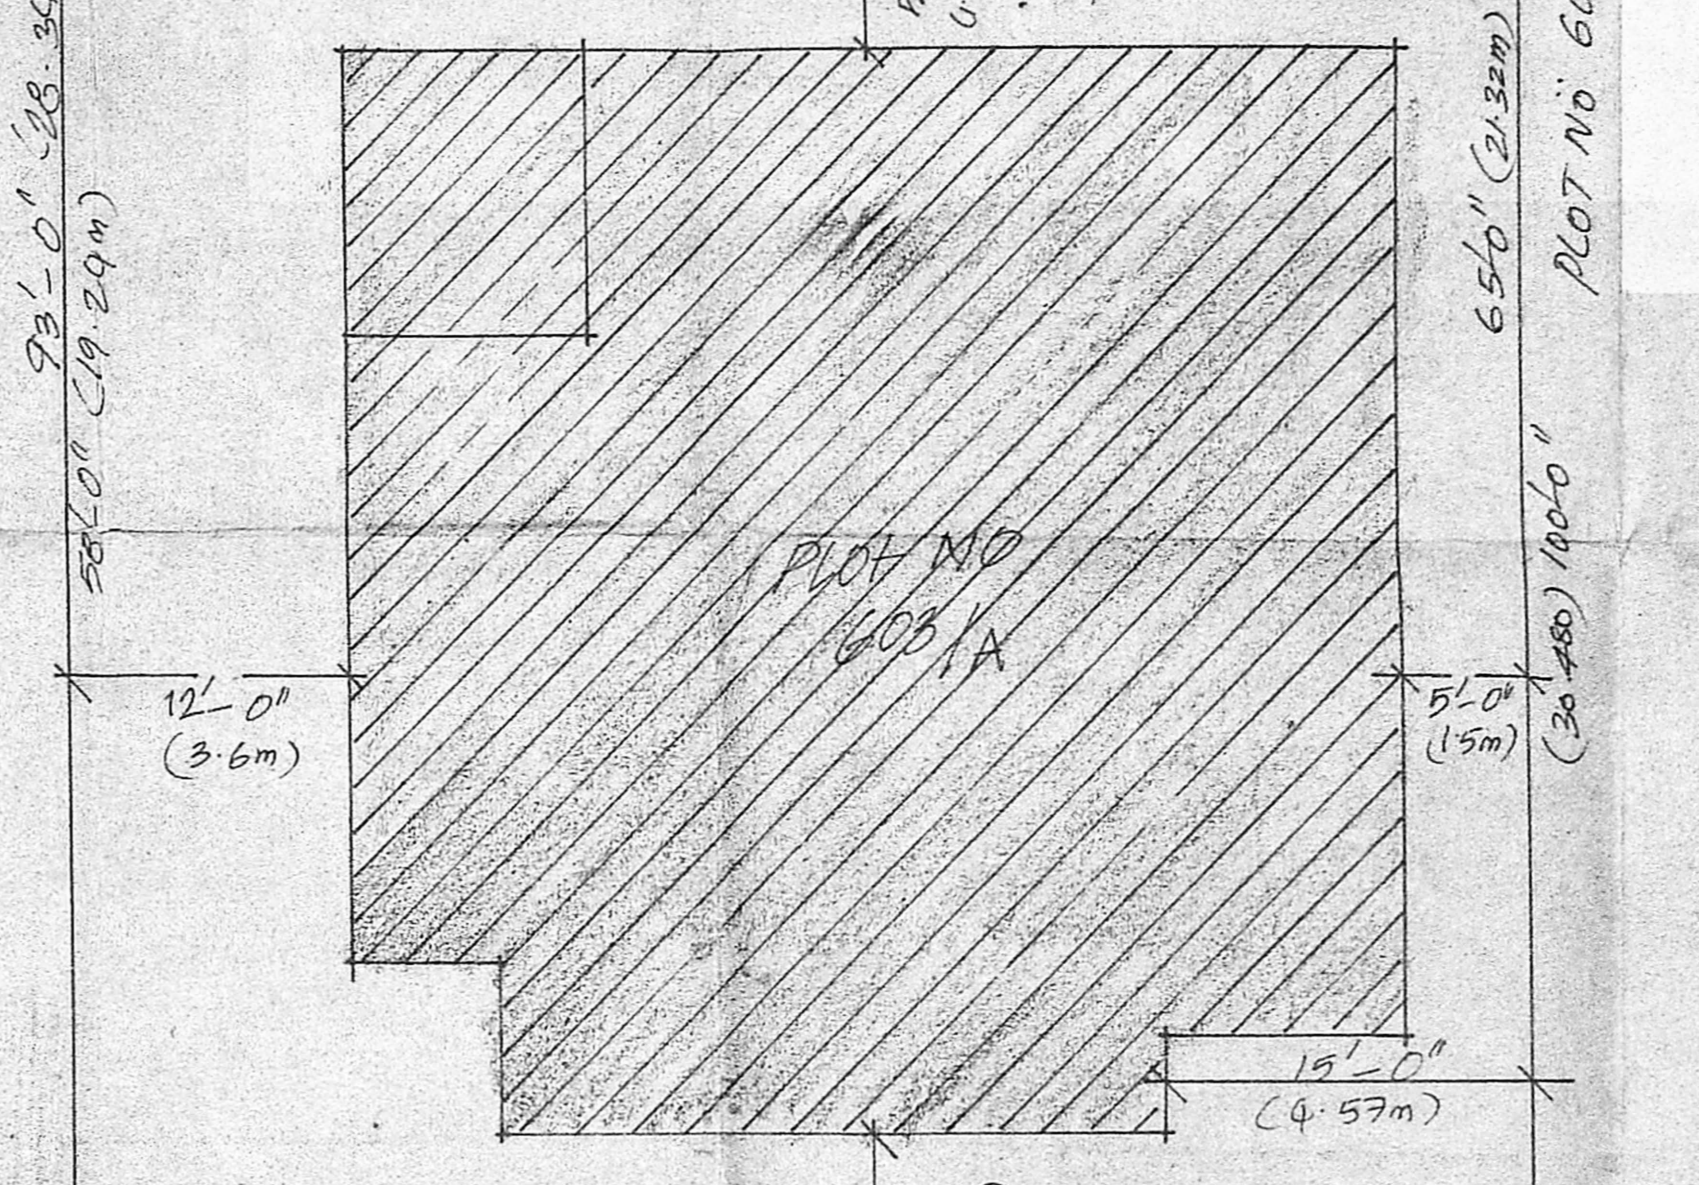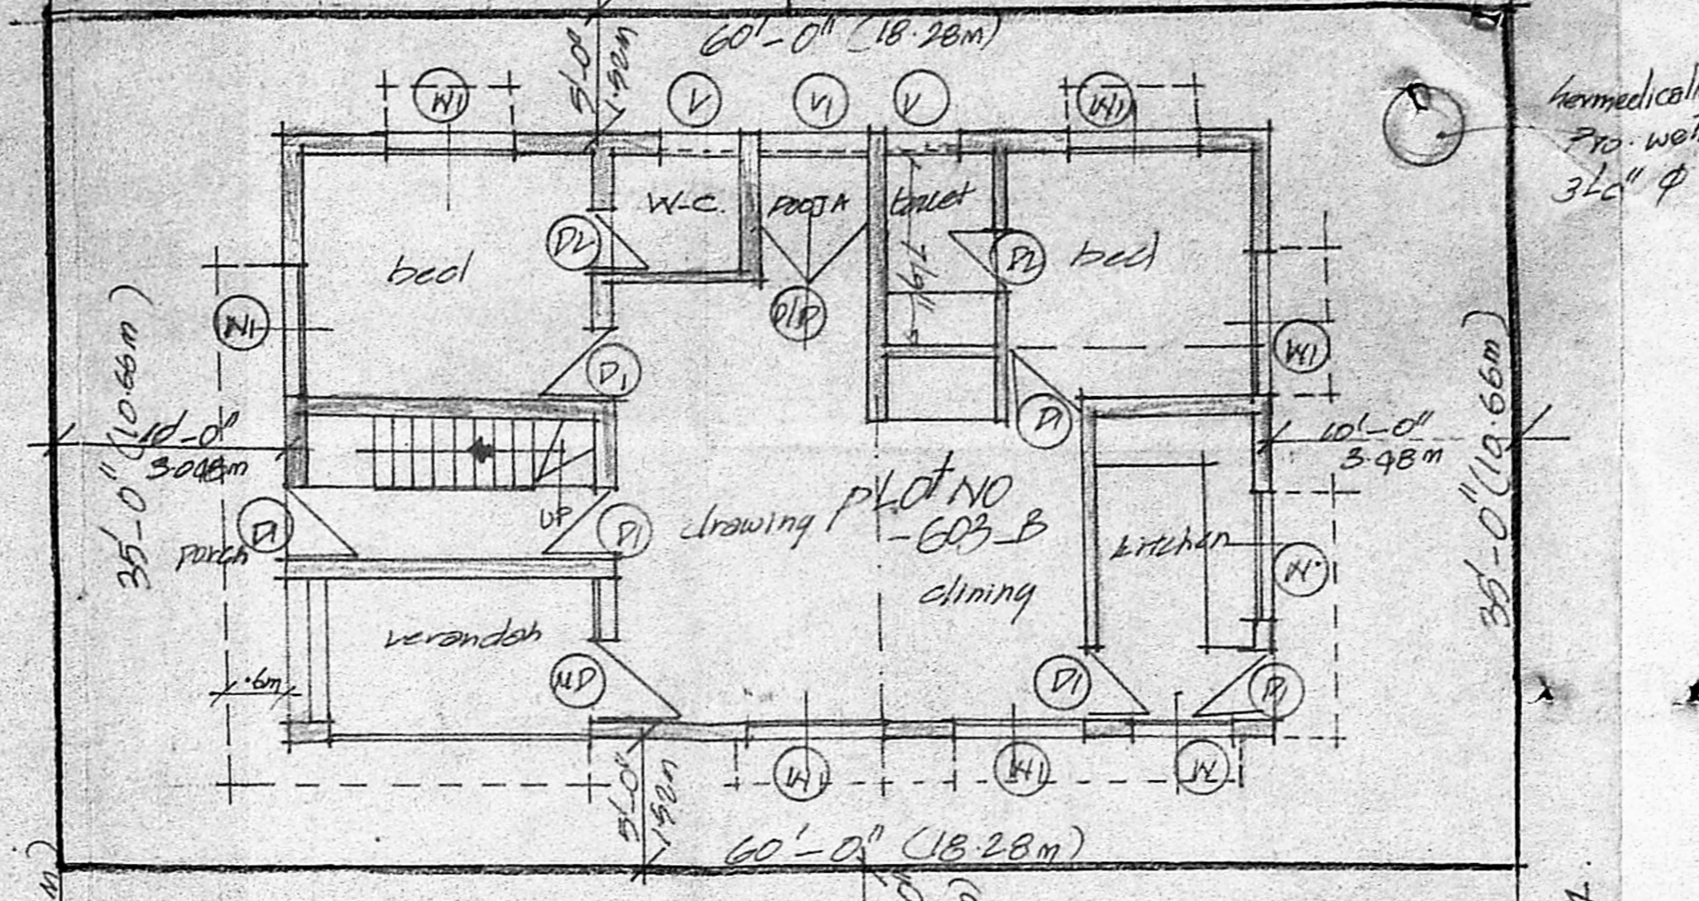

40'-0" ROAD  
 9TH STREET

PRO. SUB-DIVISION. scale 1"=80"

STATEMENT OF AREAS.	
TOTAL PLOT AREA	2874.11765764 (555.18m <sup>2</sup> )
PLOT No 603A	3.876 57.64 (360.08m <sup>2</sup> )
PLOT No 603B	2.1100 59.64 (195.09m <sup>2</sup> )
TOTAL AREA	5976 59.64 (555.18m <sup>2</sup> )

LEGEND..

Boundary	
ROAD..	
PLOT 'A'	
PLOT 'B'	

SCHEDULE OF JOINERY

ITEM	DESCRIPTION	SIZE
MD	T.W. MAIN DOOR	2'-9" x 7'-0"
PD	T.W. PARTIAL DOOR	4'-0" x 7'-0"
DI	M.A. VALVE NO. 130/88	3'-0" x 7'-0"
DZ	T.W. PARTIAL DOOR	2'-6" x 7'-0"
W	T.W. PARTIAL WINDOW	4'-0" x 3'-0"
W1	W.C. PART I	5'-3" x 4'-6"
W2	W.C. PART II	6'-0" x 4'-6"
V	T.W. STREET VENTILATOR	4'-0" x 2'-0"
V1	T.W. " "	3'-0" x 2'-0"
F10	T.W. FRENCH DOOR D.P.	5'-6" x 7'-0"

STATEMENT OF AREAS.

TOTAL PLOT AREA	2,100.5964
G.FLOOR AREA	1,000.5964
F.FLOOR AREA	1,000.5964
TOTAL AREA	2,000.5964

LEGEND.

PROPOSED CONSTRUCTION	
BOUNDARY LINE	
SEWAGE LINE	
ROAD..	

S. Valliammai  
 SIGNATURE OF THE OWNER.  
 SM. NAGARAJAN, B.Arch., A.I.A., A.I.V.  
 REGISTERED ARCHITECT, REG. NO. CA/7612523  
 REGISTERED VALUER, REG. NO. CAT-1  
 CENTRAL BOARD OF DIRECT TAXES  
 5/5, First Floor, Srinivasa Road  
 T. Nagar, Madras - 600 017

PROPOSED SUB-DIVISION &  
 PROPOSED CONSTRUCTION OF  
 THE RESIDENTIAL BUILDING FOR  
 MRS. S. VALLIAMMAI IN  
 PLOT No 603 B, S/No 2/part  
 T.S. No 43 PART, BLOCK No 5.  
 ORIGINAL ANNA NAGAR SCHEME OF  
 TAMIL NADU HOUSING BOARD,  
 PERIAKUDAL VILLAGE,  
 ANNA NAGAR EAST,  
 MADRAS. 606/02. DIV. 73

G.F. FLOOR PLAN scale: 1"=80' (1:100)  
 F. FLOOR PLAN date: 15/7/88  
 FRONT ELEVATION drawn: jofsk  
 SECTION 'A-A' checked: jofsk  
 SITE PLAN, TOP checked: jofsk  
 SKETCH &  
 SUB-DIVISION PLAN.

SM. NAGARAJAN, B.Arch., A.I.A., A.I.V.  
 REGISTERED ARCHITECT, REG. NO. CA/7612523  
 REGISTERED VALUER, REG. NO. CAT-1  
 CENTRAL BOARD OF DIRECT TAXES  
 5/5, First Floor, Srinivasa Road  
 T. Nagar, Madras - 600 017  
 CIVIL ASSOCIATE  
 ARCHITECTS & ENGINEERS & DECORATORS  
 5/A, Srinivasa Road  
 NEAR PERIAKUDAL  
 T. NAGAR, MADRAS - 600017  
 Phone: 444927, Res.