




ELEVATION

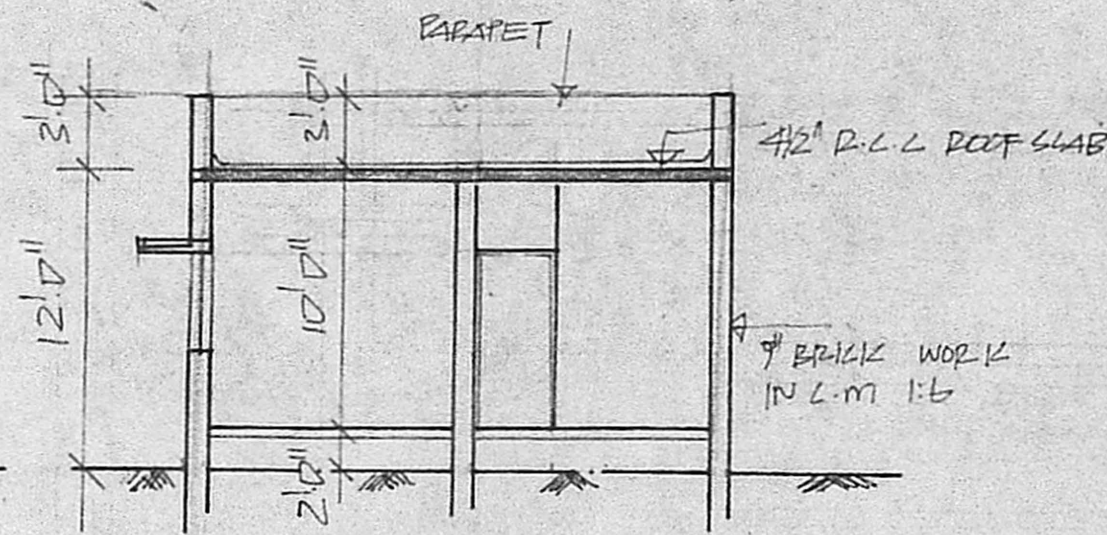


SECTION AB'

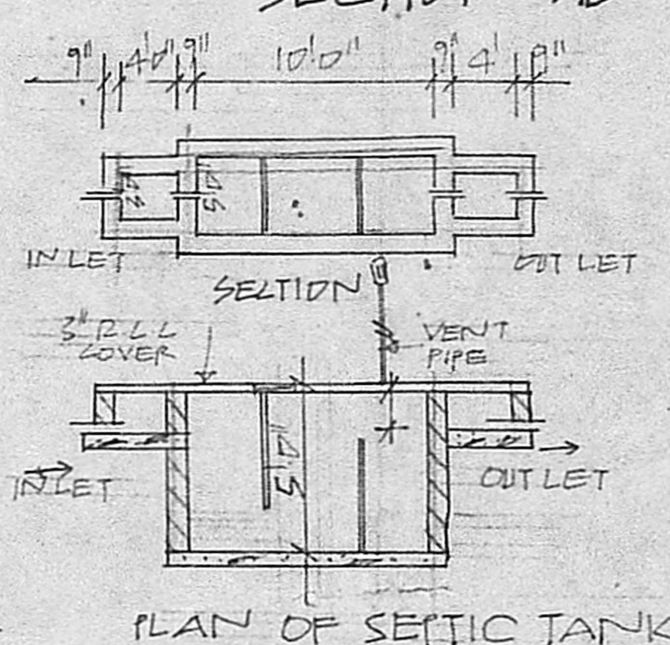

PLAN OF SEPTIC TANK

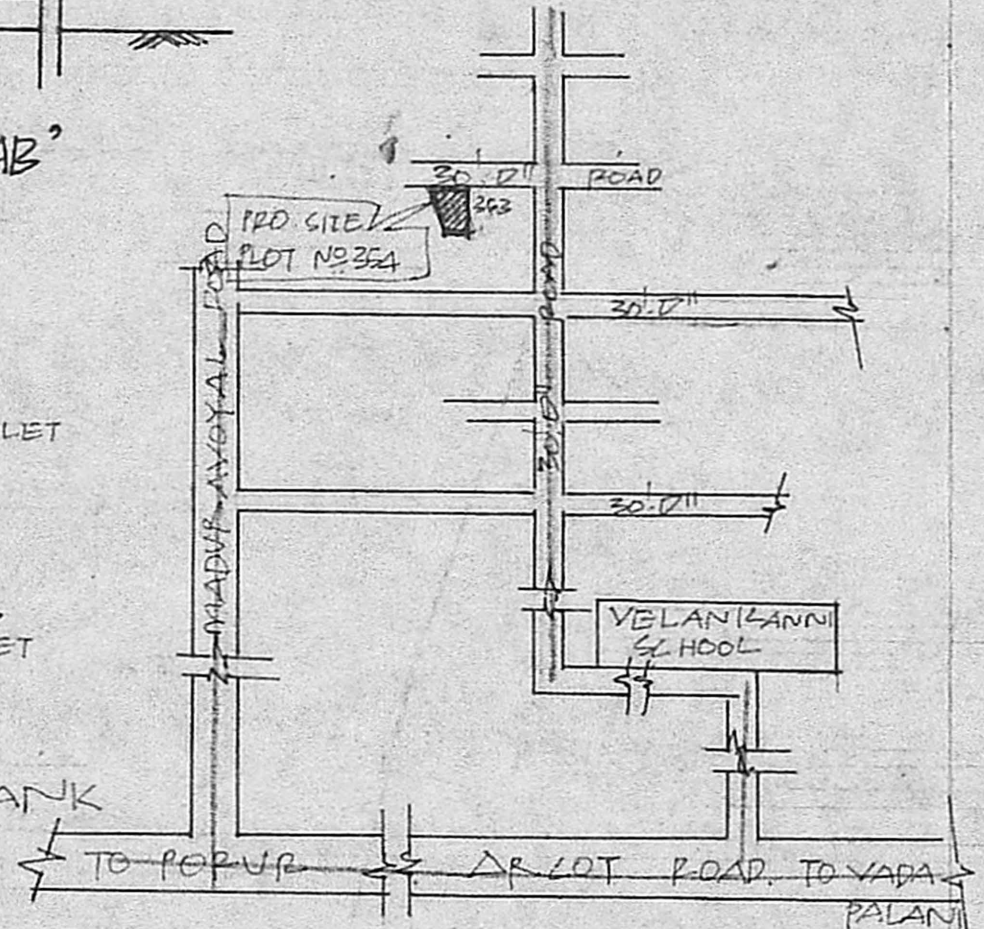

KEY PLAN NOT TO SCALE

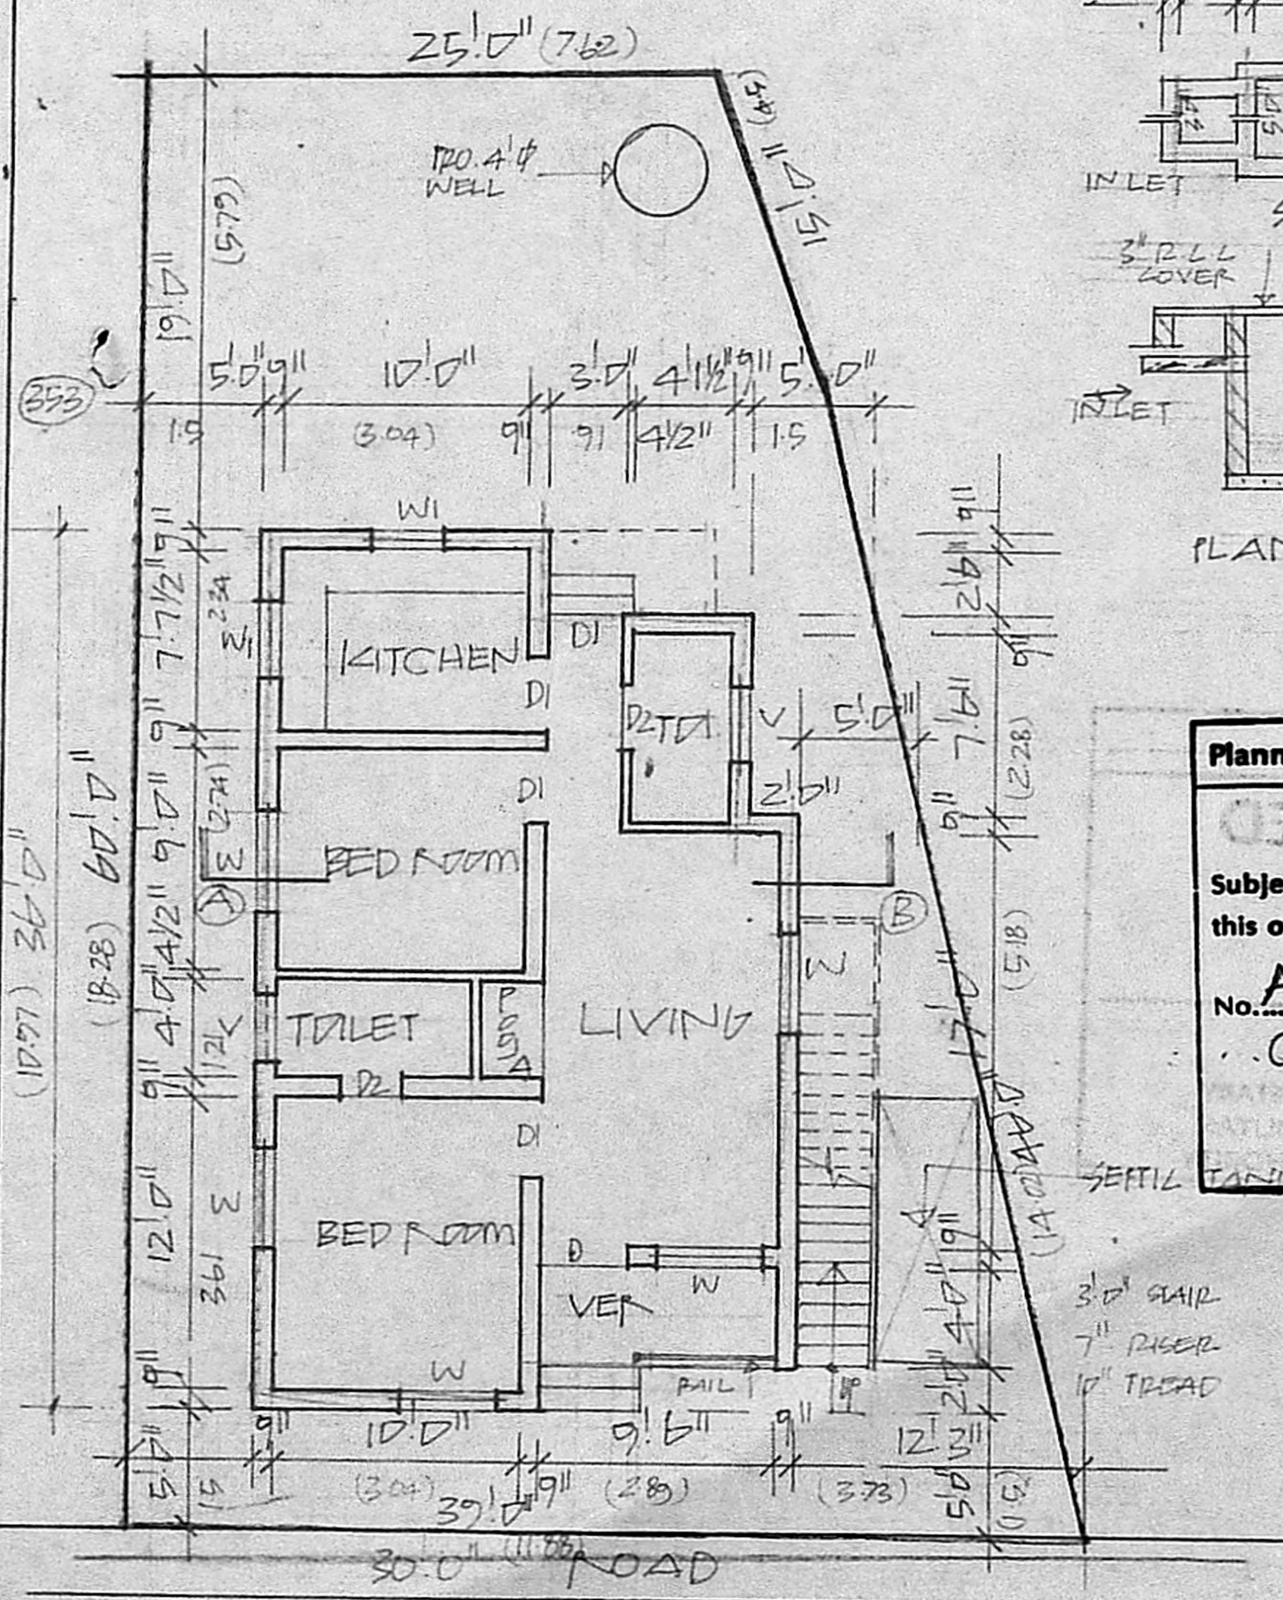

PLAN & SITE PLAN SCALE 1"=8'-0"

Planning Permit No. **A 52 89**


**APPROVED**

Subject to the conditions in this office letter

No. **A/338/89** Dt. **17.1.89**

**G. vijayarajalakshmi**

FOR MEMBER SECRETARY  
MADRAS METROPOLITAN  
DEVELOPMENT AUTHORITY

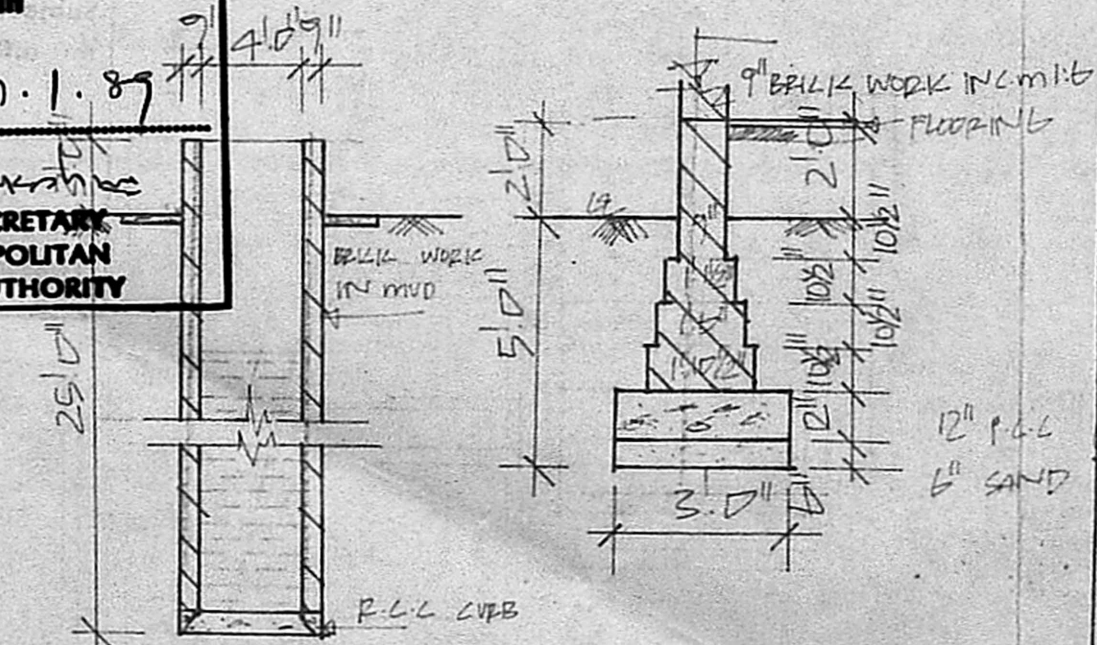

DETAIL OF WELL DETAIL OF FOUNDATION SCALE 1/4"=1'-0"

"JOINERY"

|            |              |        |               |           |
|------------|--------------|--------|---------------|-----------|
| D          | COUNTRY WOOD | DOOR   | 3'-6" x 6'-6" | 105 x 196 |
| D1         | DO           |        | 3'-0" x 6'-6" | 91 x 196  |
| D2         | DO           |        | 2'-6" x 6'-6" | 79 x 196  |
| W          | GLAZED       | WINDOW | 4'-0" x 4'-0" | 121 x 121 |
| W1         | DO           |        | 3'-0" x 3'-0" | 91 x 91   |
| V          | VENTILATOR   |        | 3'-0" x 2'-0" | 91 x 61   |
| ASST. .... |              |        |               |           |
| Security   |              |        |               |           |
| PART I     |              |        |               |           |
| PART II    |              |        |               |           |

TOTAL PLOT AREA: **6700**

TOTAL A.P. AREA: **6700**

INDEX

PROPOSAL : \_\_\_\_\_

ROAD : \_\_\_\_\_

BOUNDARY : \_\_\_\_\_

PRO. BUILDING IN PLOT NO 354 IN S. NO 343/1 AT ASTALAKSHMI NAGAR MADURAVOYAL VILLAGE SCALE 1"=8'-0"

*Deivajamani*

MR. S. DEIVASIBAMINI OWNER

**K. VENUGOPAL** (Rtd)

CONSULTING CIVIL ENGINEER  
LICENSED SURVEYOR CLASS  
CORPORATION OF MADRAS

3, NEELAKKON STREET  
MADRAS-600 034  
LICENSED SURVEYOR