




ELEVATION

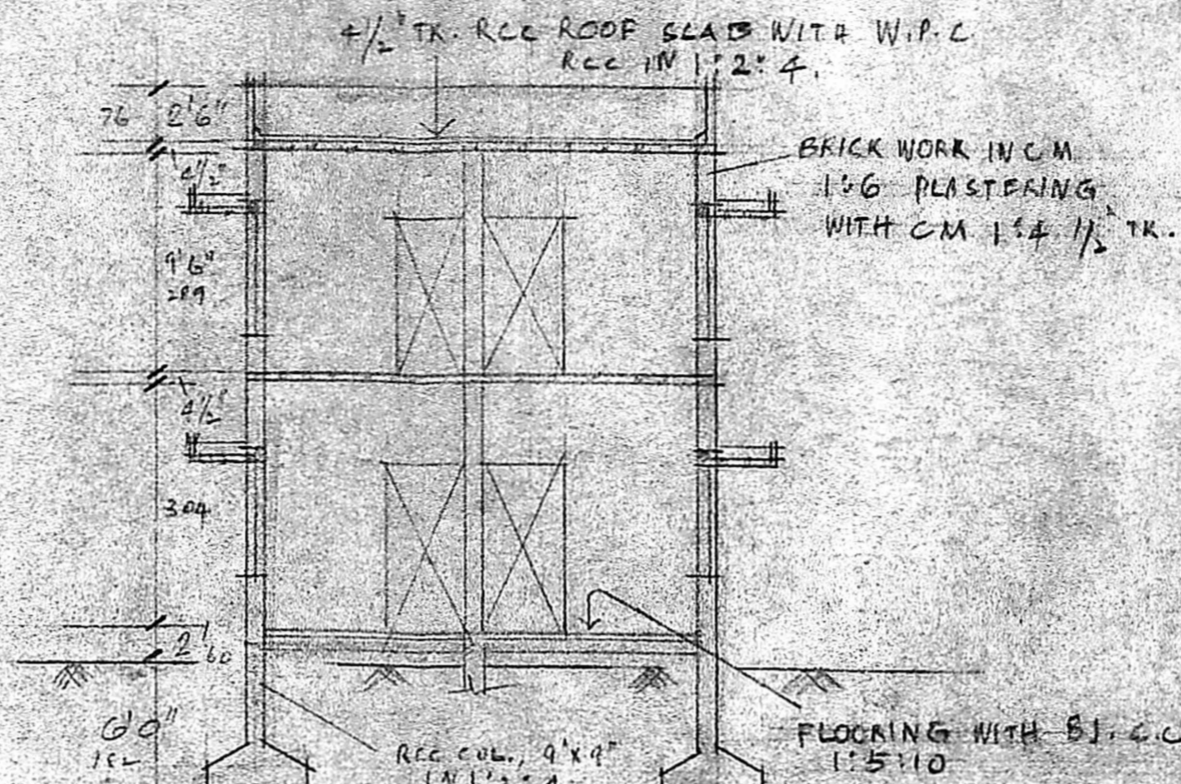


SITE PLAN
NOT TO SCALE

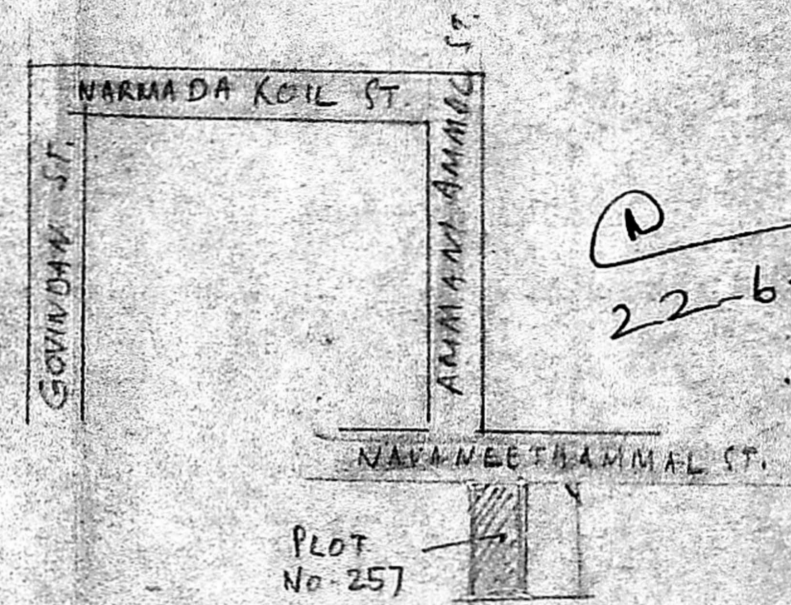

22-6-89

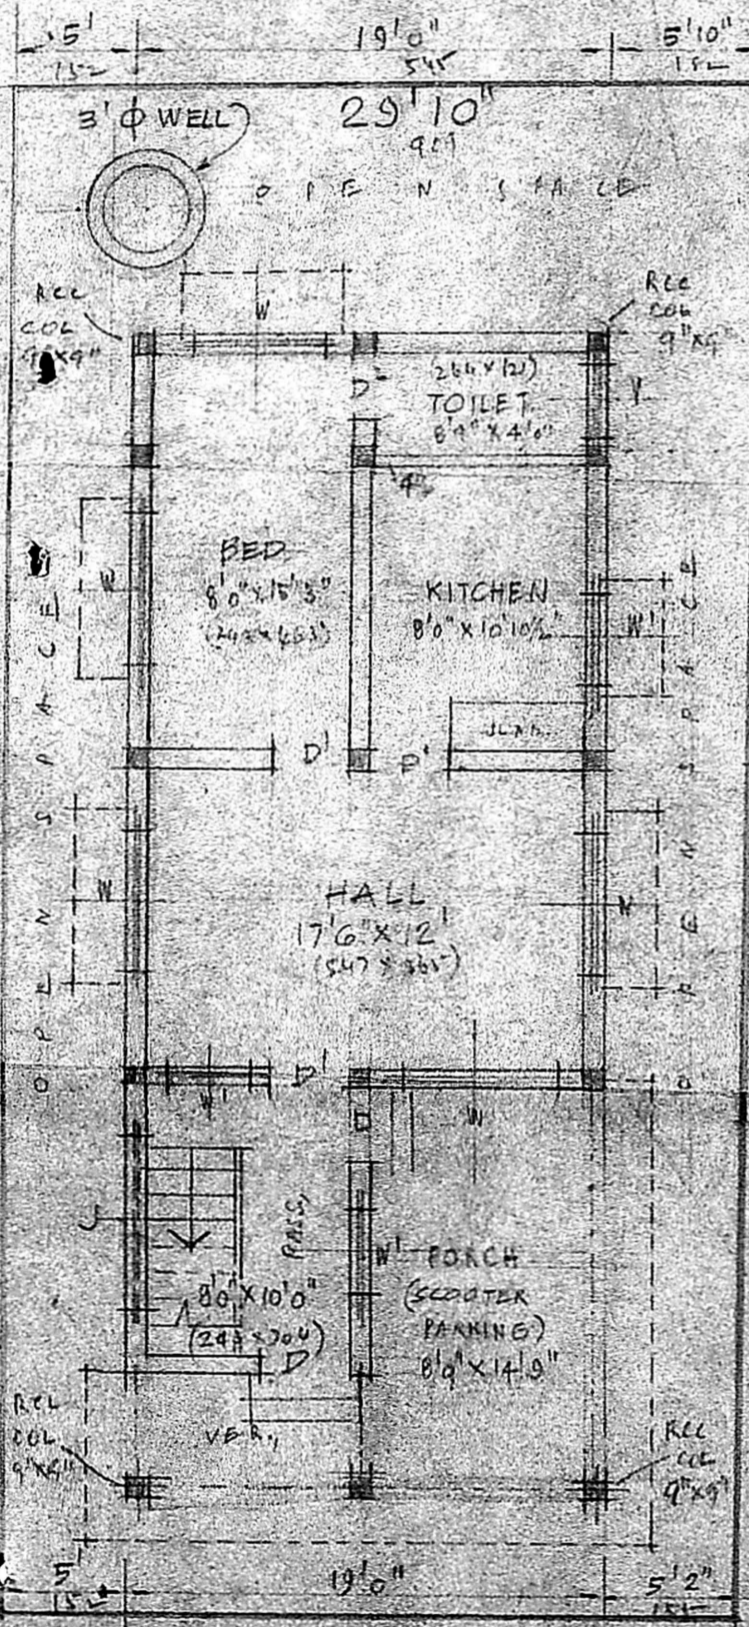

PRO, G. FLOOR PLAN

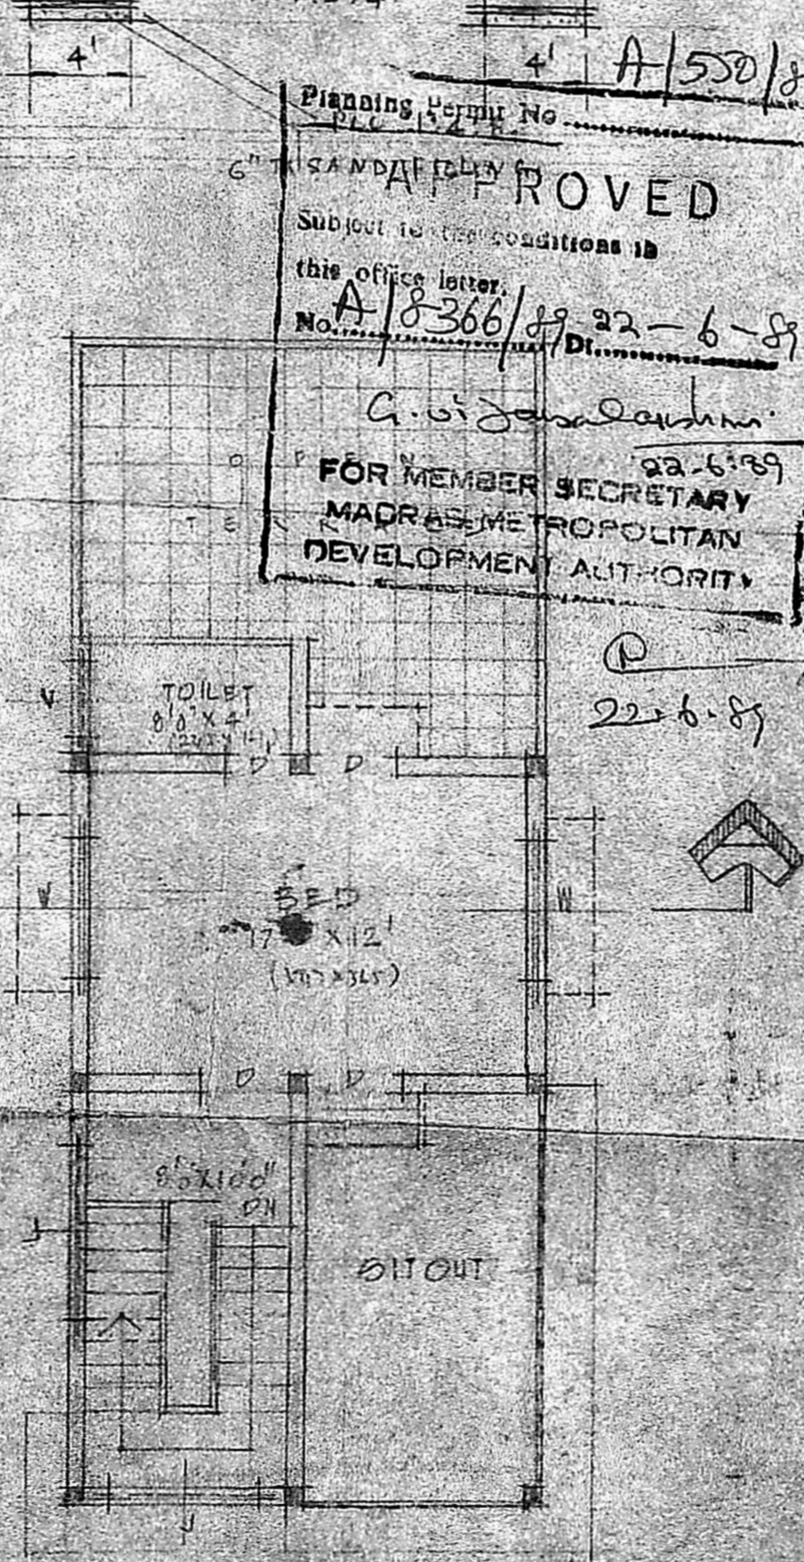

PRO, F. FLOOR PLAN

Planning Petition No. A/550/89
APPROVED
 Subject to the conditions in this office letter.
 No. A/8366/89 22-6-89
 G. Srinivasulu
 22-6-89
 FOR MEMBER SECRETARY
 MADRAS METROPOLITAN
 DEVELOPMENT AUTHORITY

PLAN OF PRO, CONSTRUCTION OF RESIDENTIAL BLDG, AT PLOT No. 257, NAVANEETHAMMAL ST., AYYAVOO NAIDU COLONY, MADRAS- M.C.DVN., -77. T.S.No. 40, BLOCK.No.23. SCALE- 1"=8'0" (1:100)

SCHEDULE FOR JOINERIES

D	TEAK WOOD DOOR - 3'3" X 7'0"	100 X 213
D	" " " 3'0" X 7'0"	91 X 213
D	" " " 2'6" X 7'0"	76 X 213
N	WINDOW 6'0" X 4'6"	182 X 137
W	" " " 3'0" X 2'6"	91 X 137
V	" " VENT, 3'0" X 2'0"	91 X 60
J	RCC JOLLY WORK	

COLOUR INDEX -
 [Symbol] PROPOSAL
 [Symbol] ROAD
 [Symbol] PROPERTY LIMIT.

V. Srinivasulu
V. SRINIVASALU, L.C.E.
 Asst. Executive Engineer (Road)
 Consulting Civil Engineer,
 REGD. No. 270,
 CLASS I LICENSED SURVEYOR
 CORPORATION OF MADRAS
 No. 60, Valluvar Road,
 ARUMBAKKAM, MADRAS-100

K. R. Ramesh
 OWNER

L. S. SURVEYOR