

STREET 30' (BARACCARD)

Plot 66

MMDA (A/P) PP No. 41/89

C No. A/836/89

Assl. 45'

Security PART I

PART I




A.P. ROAD

EXG 40 RD BARACCARD

7.2.89

N

KEY PLAN NOT TO SCALE.

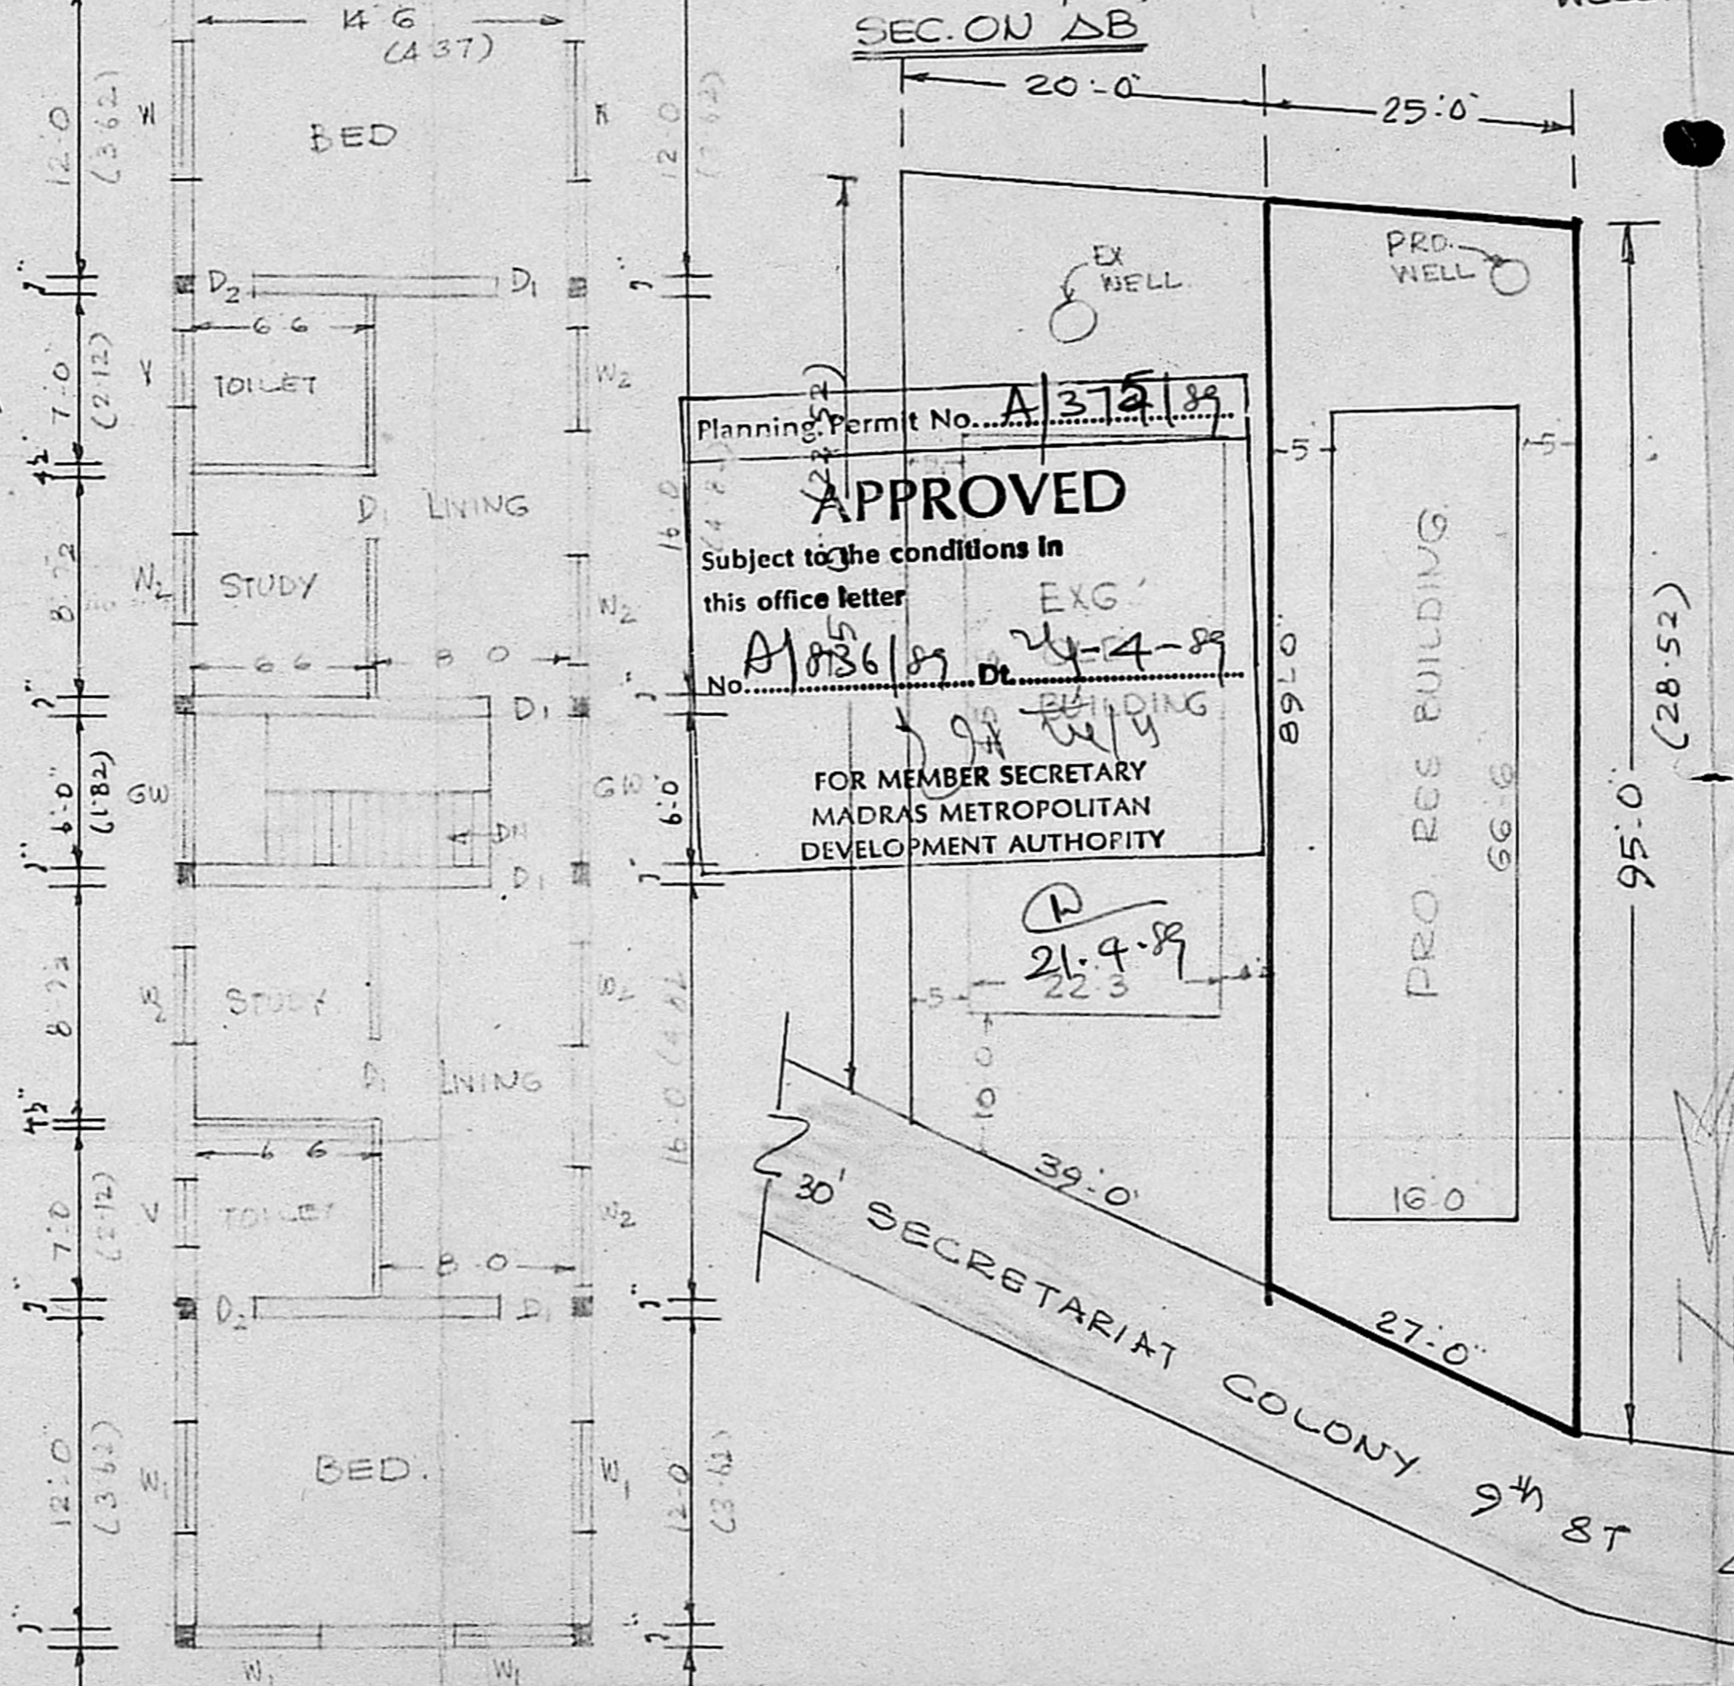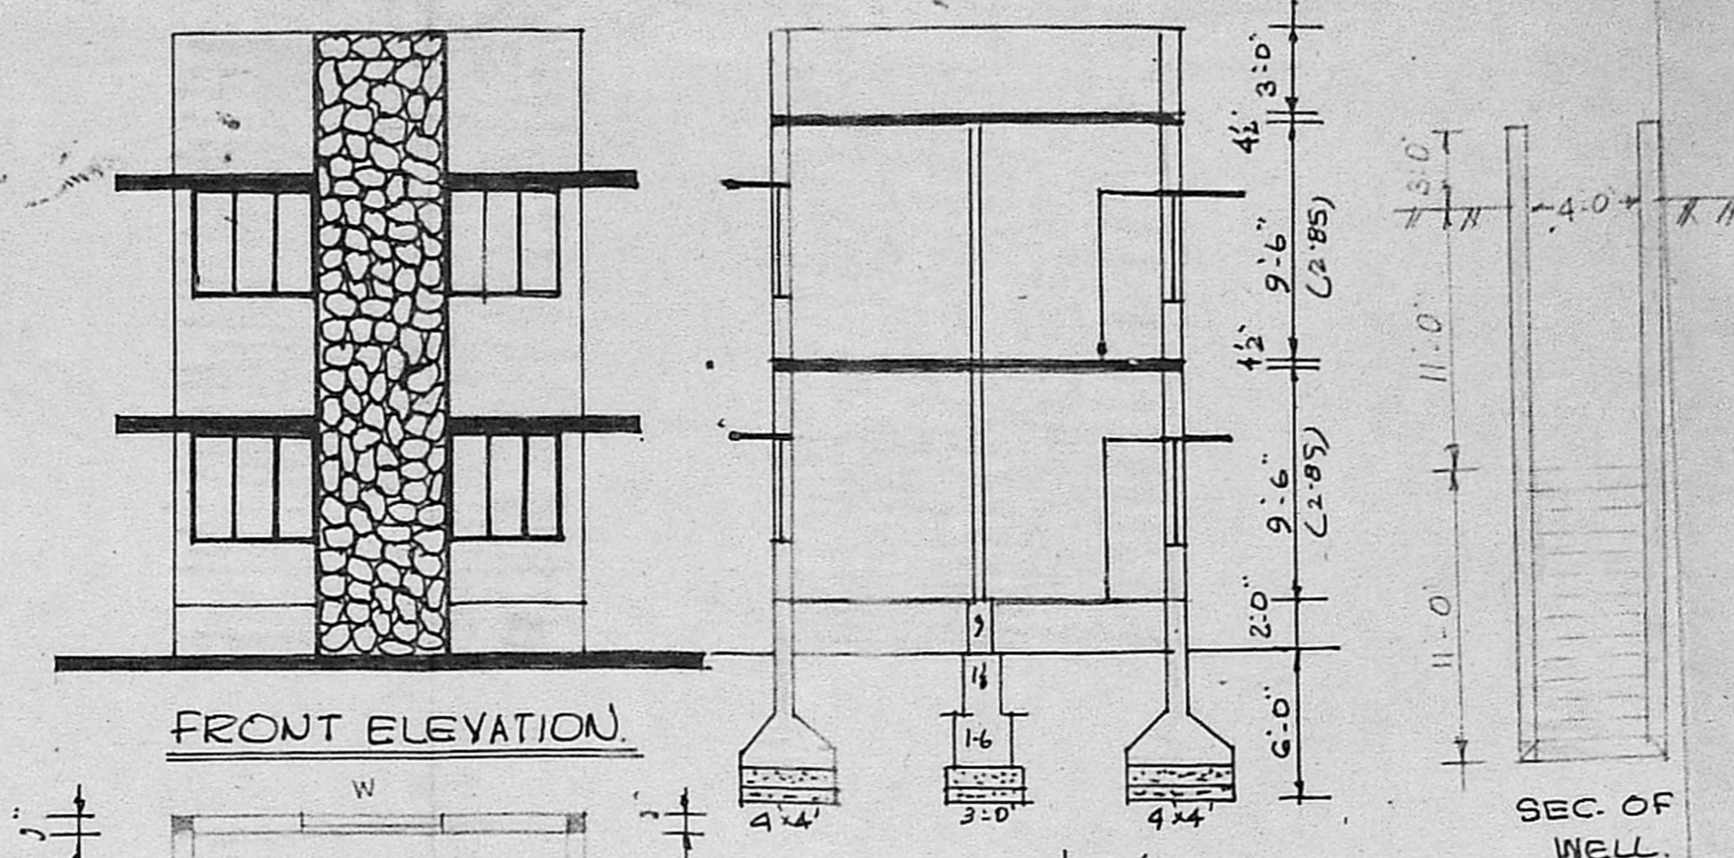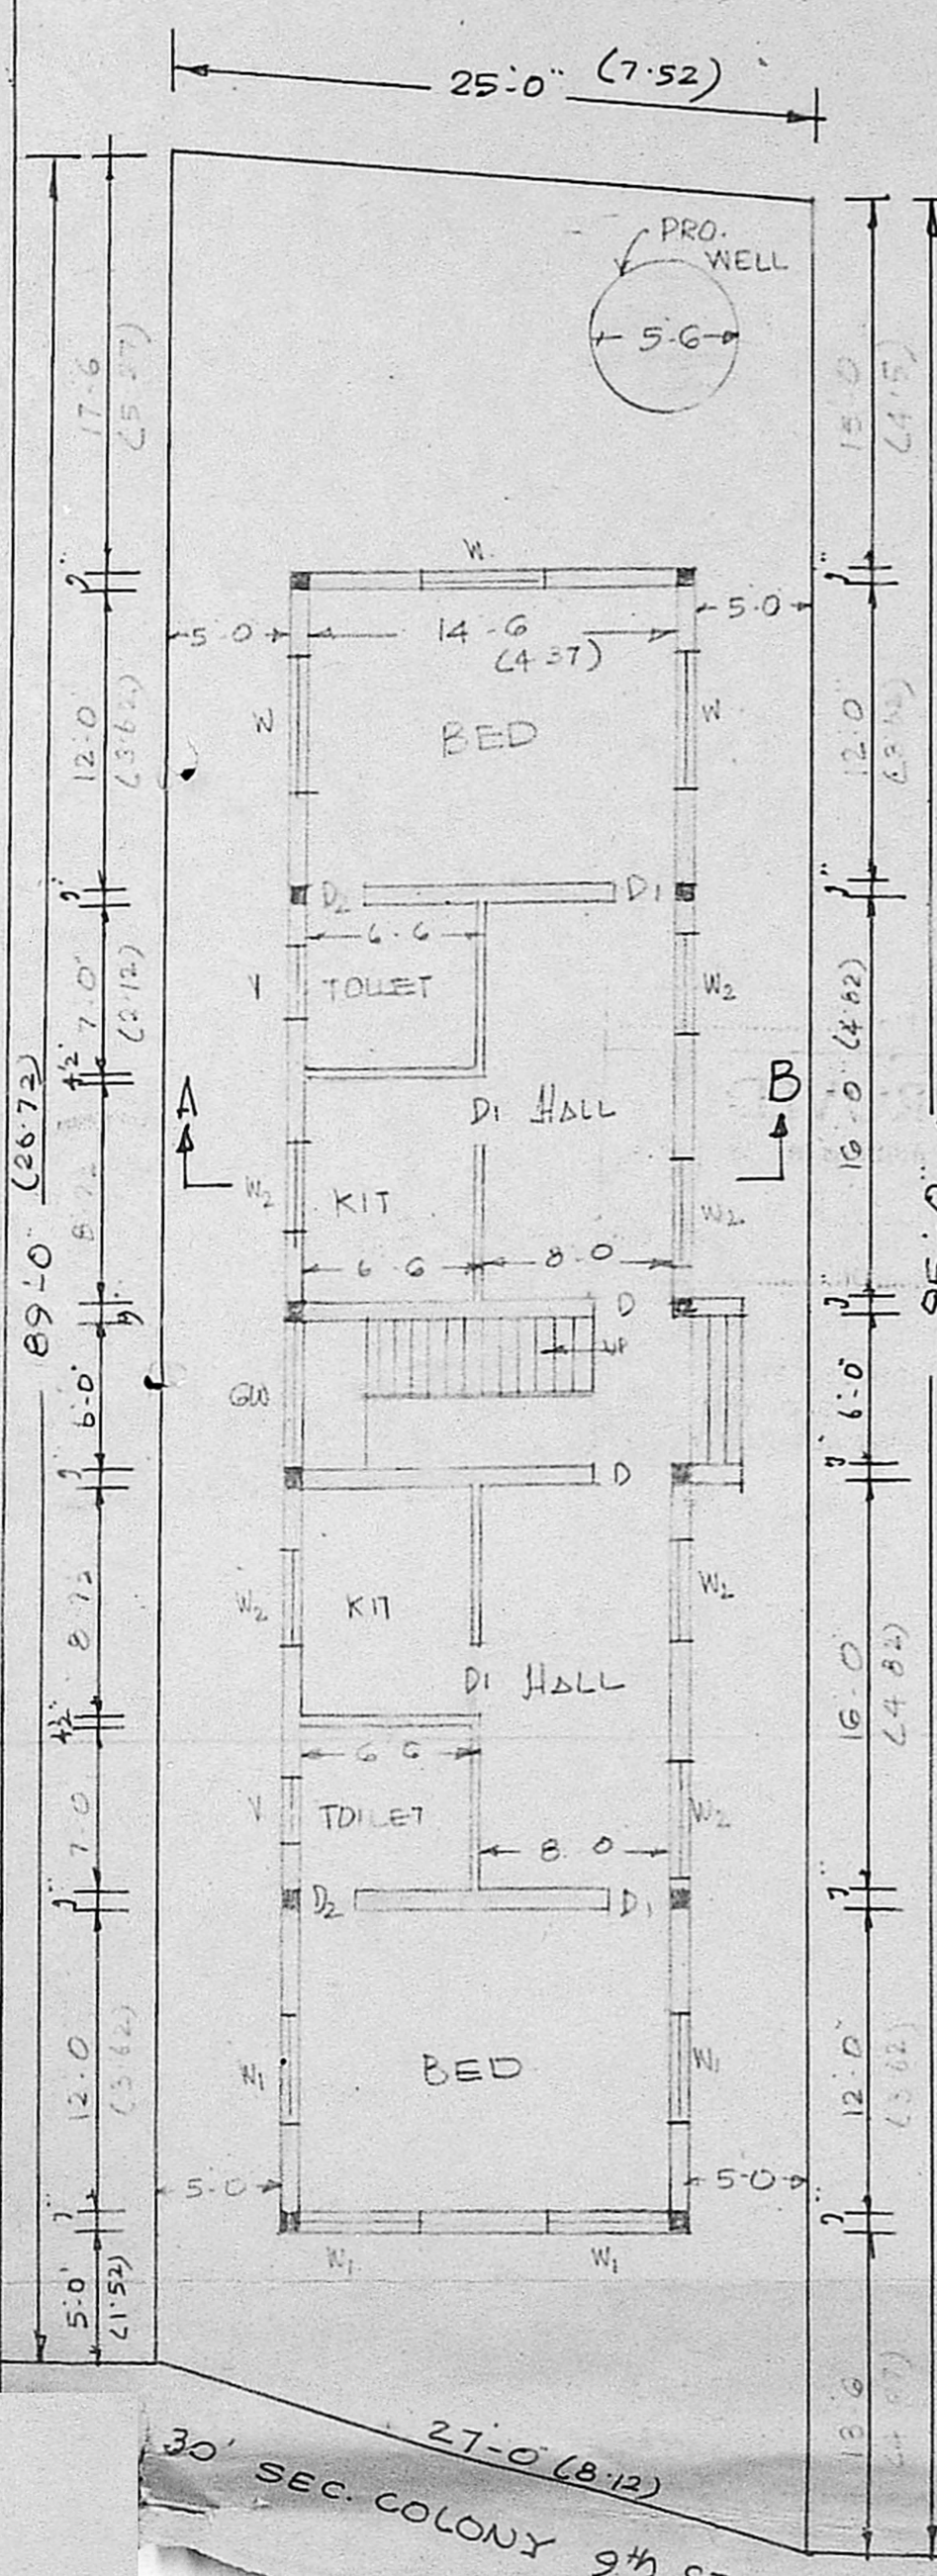

Planning Permit No. A/372/89

**APPROVED**

Subject to the conditions in this office letter

No. A/836/89 Dt. 24-4-89

FOR MEMBER SECRETARY  
MADRAS METROPOLITAN  
DEVELOPMENT AUTHORITY

21.4.89

PLAN SHOWING THE PROPOSED RESIDENTIAL BUILDING AT PLOT NO 135 PART DOOR NO 101 PART 9<sup>th</sup> ST SECRETARIAT COLONY Ms. 10 DN. 1040 R.S. NO 3180/51 PART BLOCK NO 55 PURASAWALKAM SCALE: 1" = 8'-0"

**SPECIFICATION:**

Broken stone jelly concrete in c.m 1:4:8 for foundation. stock brick work in c.m 1:6 for foundation and super above. r.c.c column, beam, roof slab, lintel, sunshade etc in c.c 1:2:4 with necessary reinforcement. plastering with c.m 1:3 20mm thick. colour washing two coats over a coat of white wash. painting two coats over a coat of primer. mosaic flooring with colour tiles.

**JOINERY:**

D FLOSH DOOR 3'-3" x 7'-0" (1.0 x 2.10)

D<sub>1</sub> -DO- 3'-0" x 7'-0" (0.91 x 2.10)

D<sub>2</sub> -DO- 2'-6" x 6'-0" (0.75 x 1.81)

W GLAZED WINDOW 5'-0" x 4'-6" (1.51 x 1.35)

W<sub>1</sub> -DO- 4'-0" x 4'-6" (1.2 x 1.35)

W<sub>2</sub> -DO- 3'-6" x 4'-6" (1.05 x 1.35)

G.W GRILL WINDOW 6'-0" x 5'-0" (1.81 x 1.51)

V VENTILATOR 3'-0" x 2'-0" (0.91 x 0.61)

EXG. WORK. |||| ROAD

PRO. WORK. |||| BOUNDARY.

SITE PLAN WITH RESIDUAL PLOT DETAILS.

SCALE: 1" = 16'-0"

V. SRINIVASU, L.C.E.  
Asst. Executive Engineer (Retd.)

30' SEC. COLONY 9<sup>th</sup> ST.  
SITE PLAN.

FIRST FLOOR

CONTRACTOR