




FRONT ELEVATION

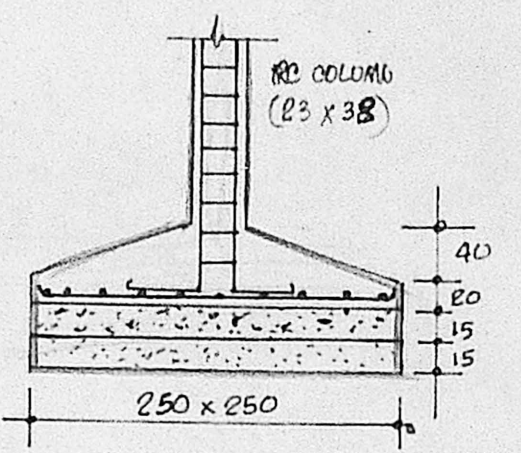


CRITICAL COLUMN FOOTING.
SCALE 1:50

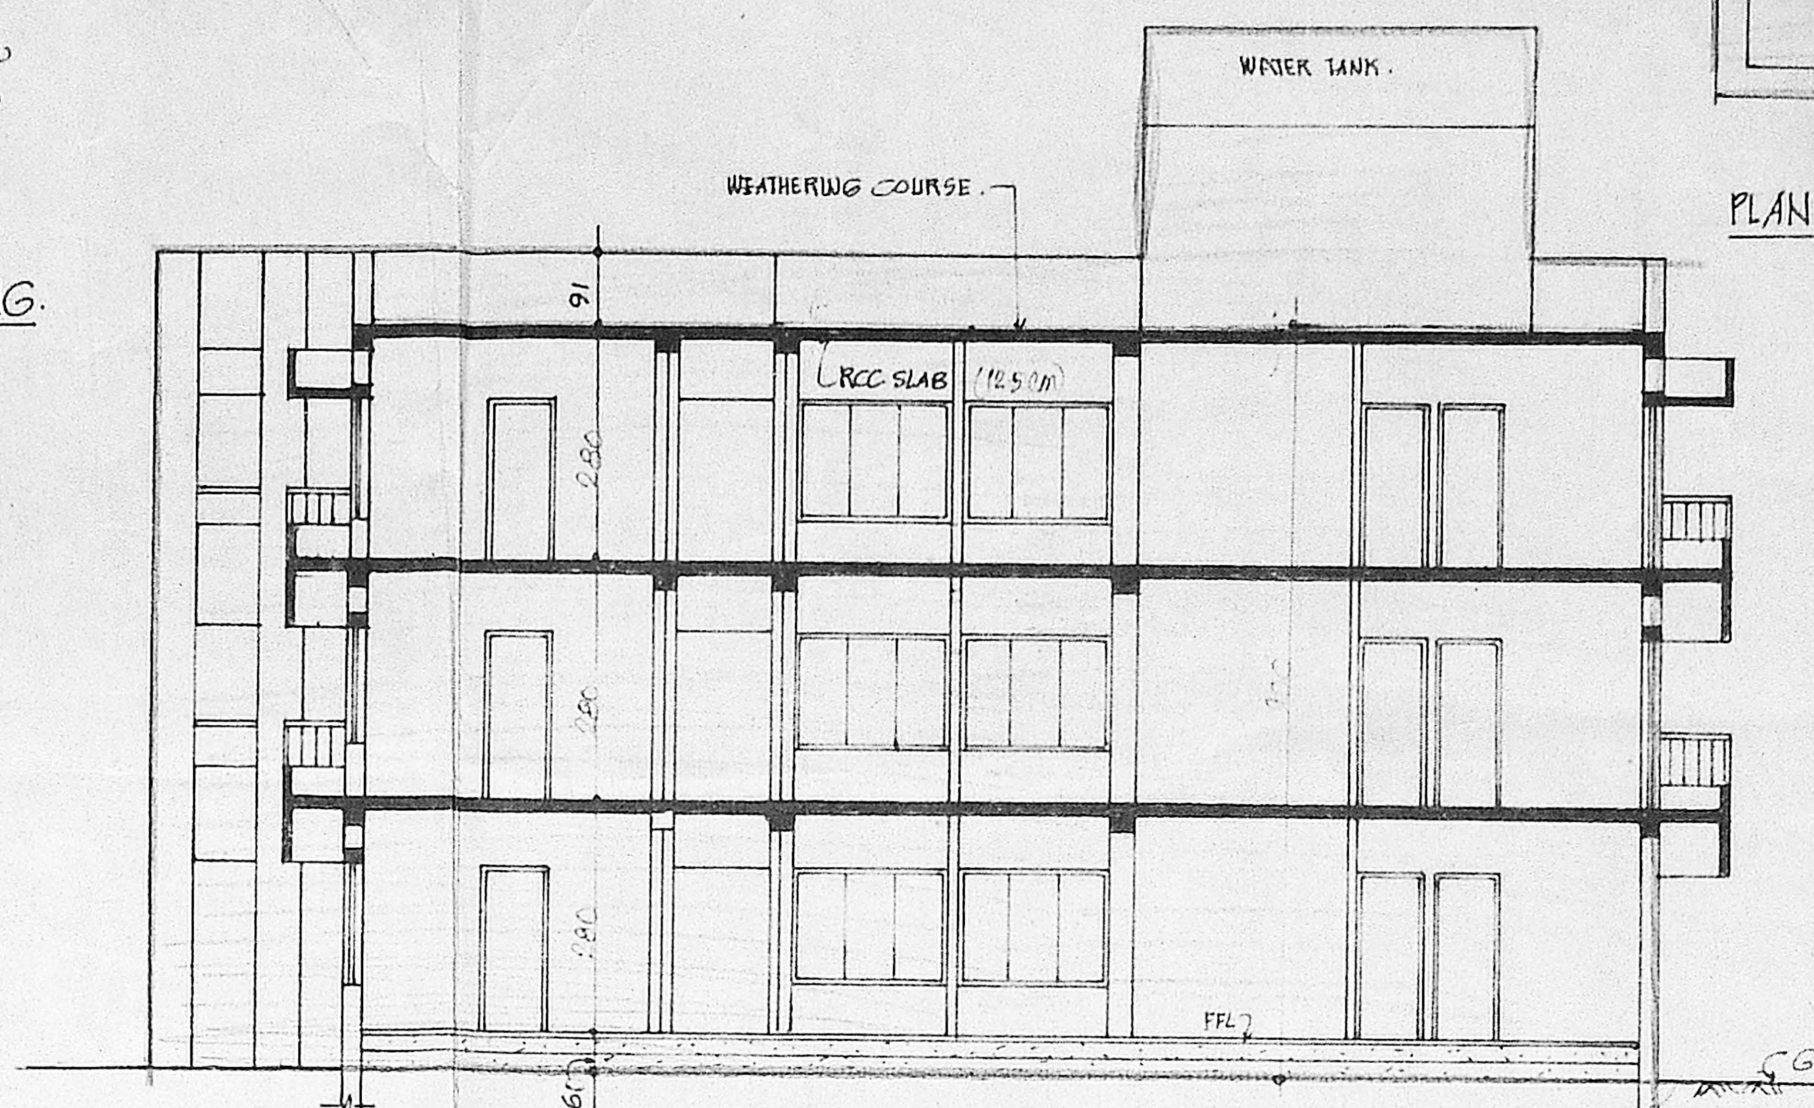


SECTION AT 'AA'

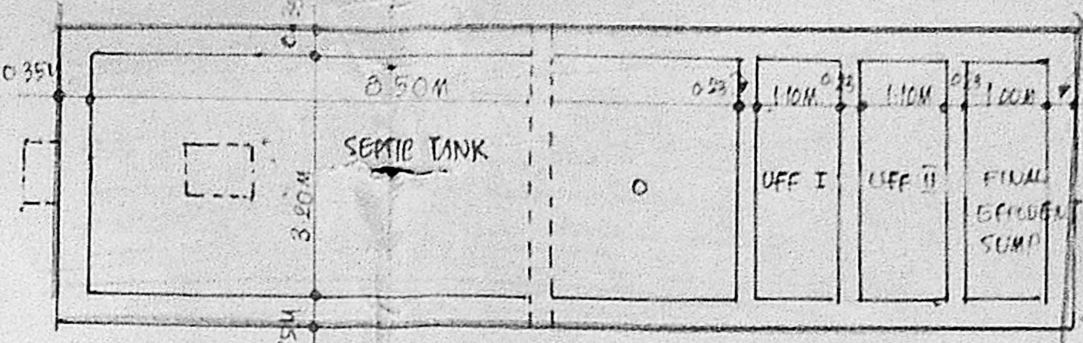

PLAN OF WASTE WATER DISPOSAL & SEWAGE WATER TREATMENT PLANT. SCALE 1:100

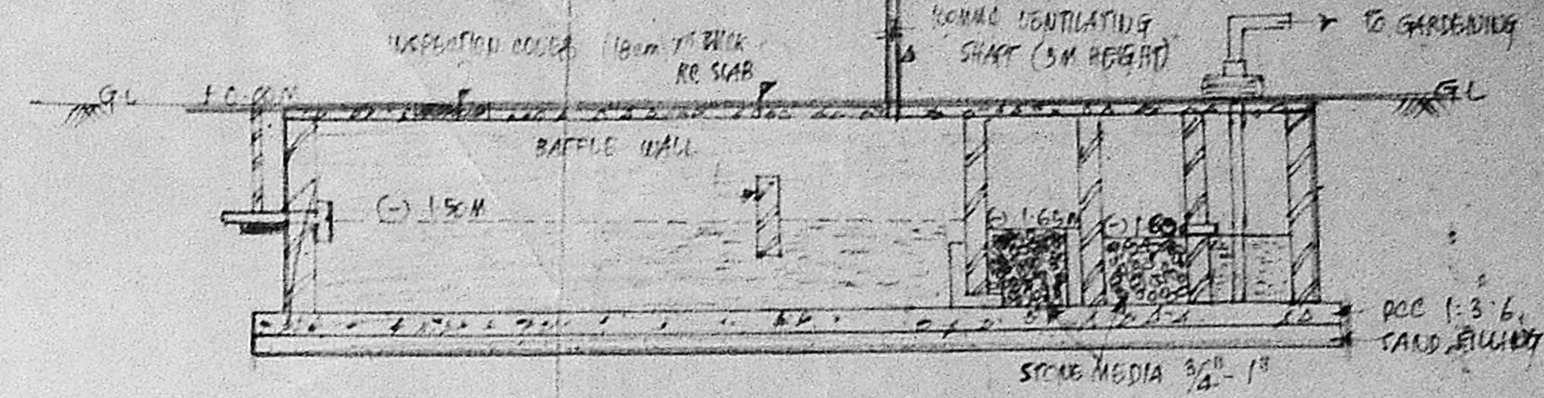


LONGITUDINAL SECTION OF WASTE WATER DISPOSAL & SEWAGE TREATMENT PLANT. SCALE 1:100

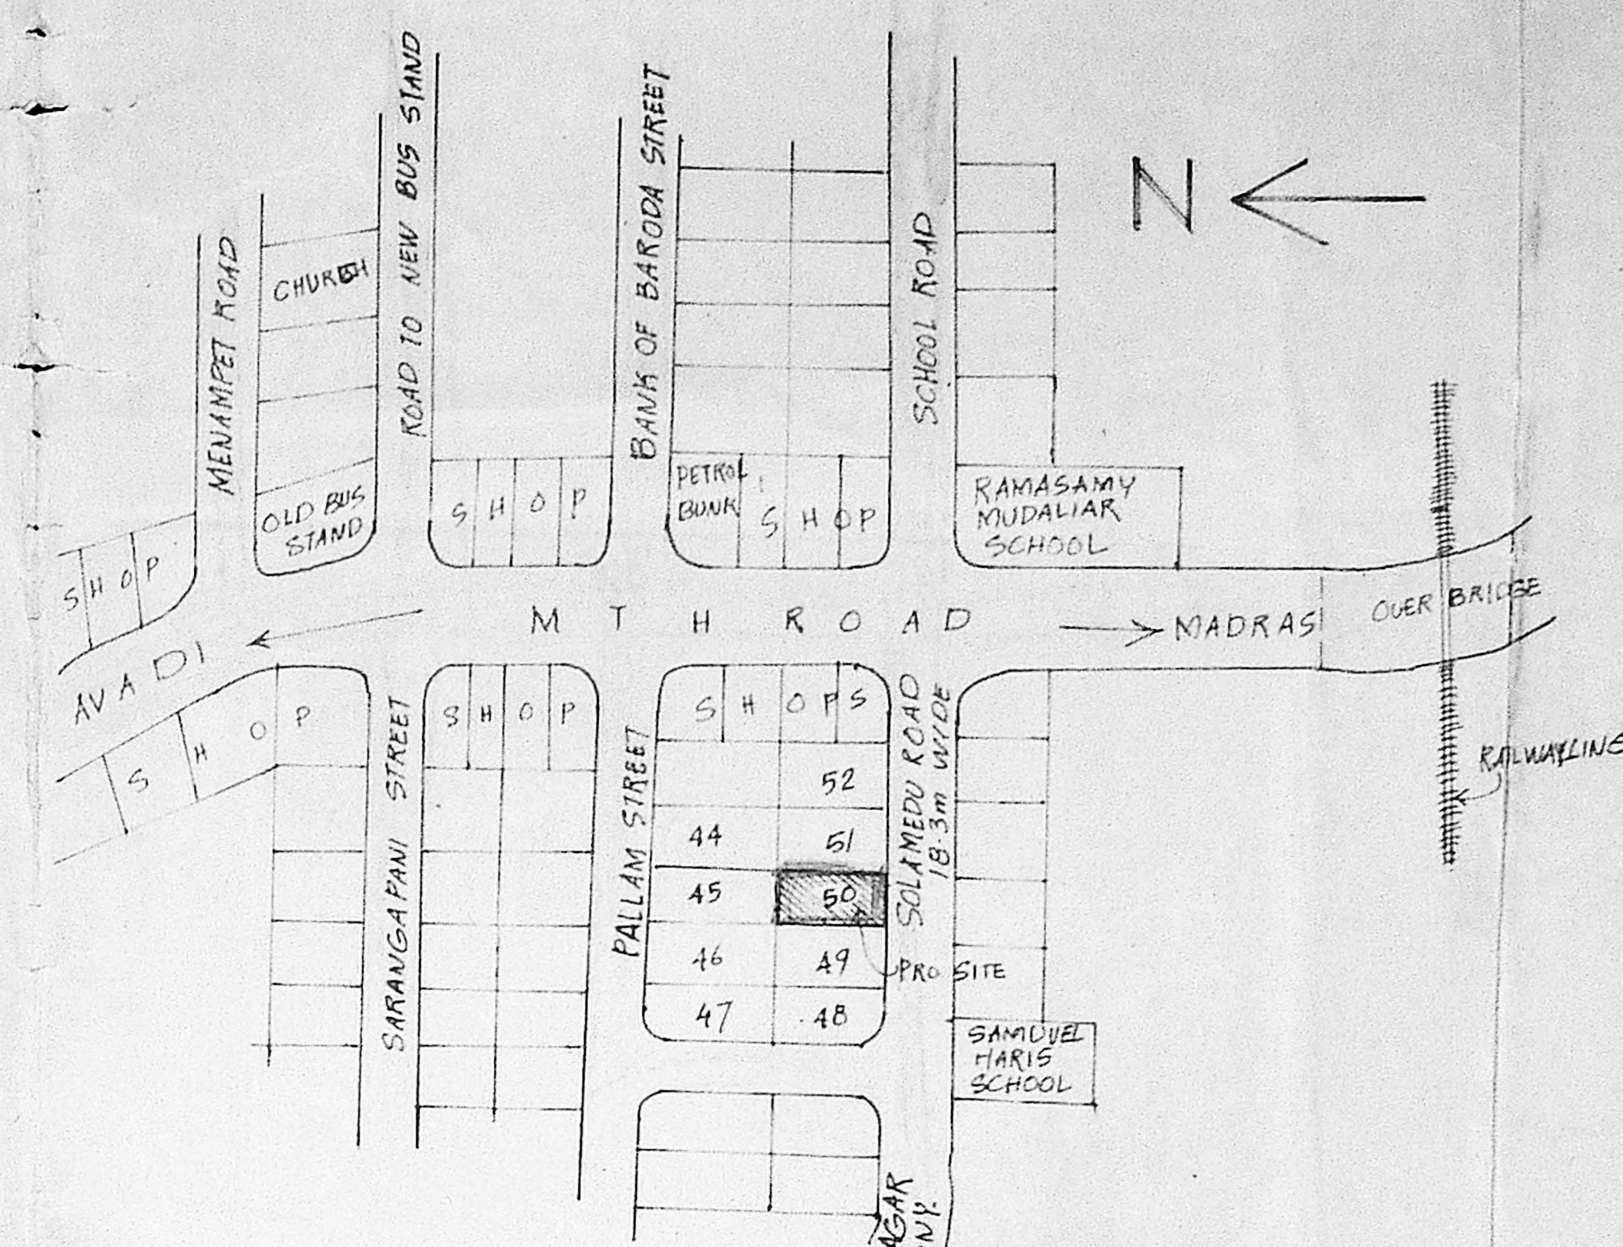


KEY PLAN. NOT TO SCALE.


MMDA 'B' / PP No. 1
 C.No. 241/182/89
 Ass't. Secy.
 Secy.
 PART I
 PART II
 A.P.

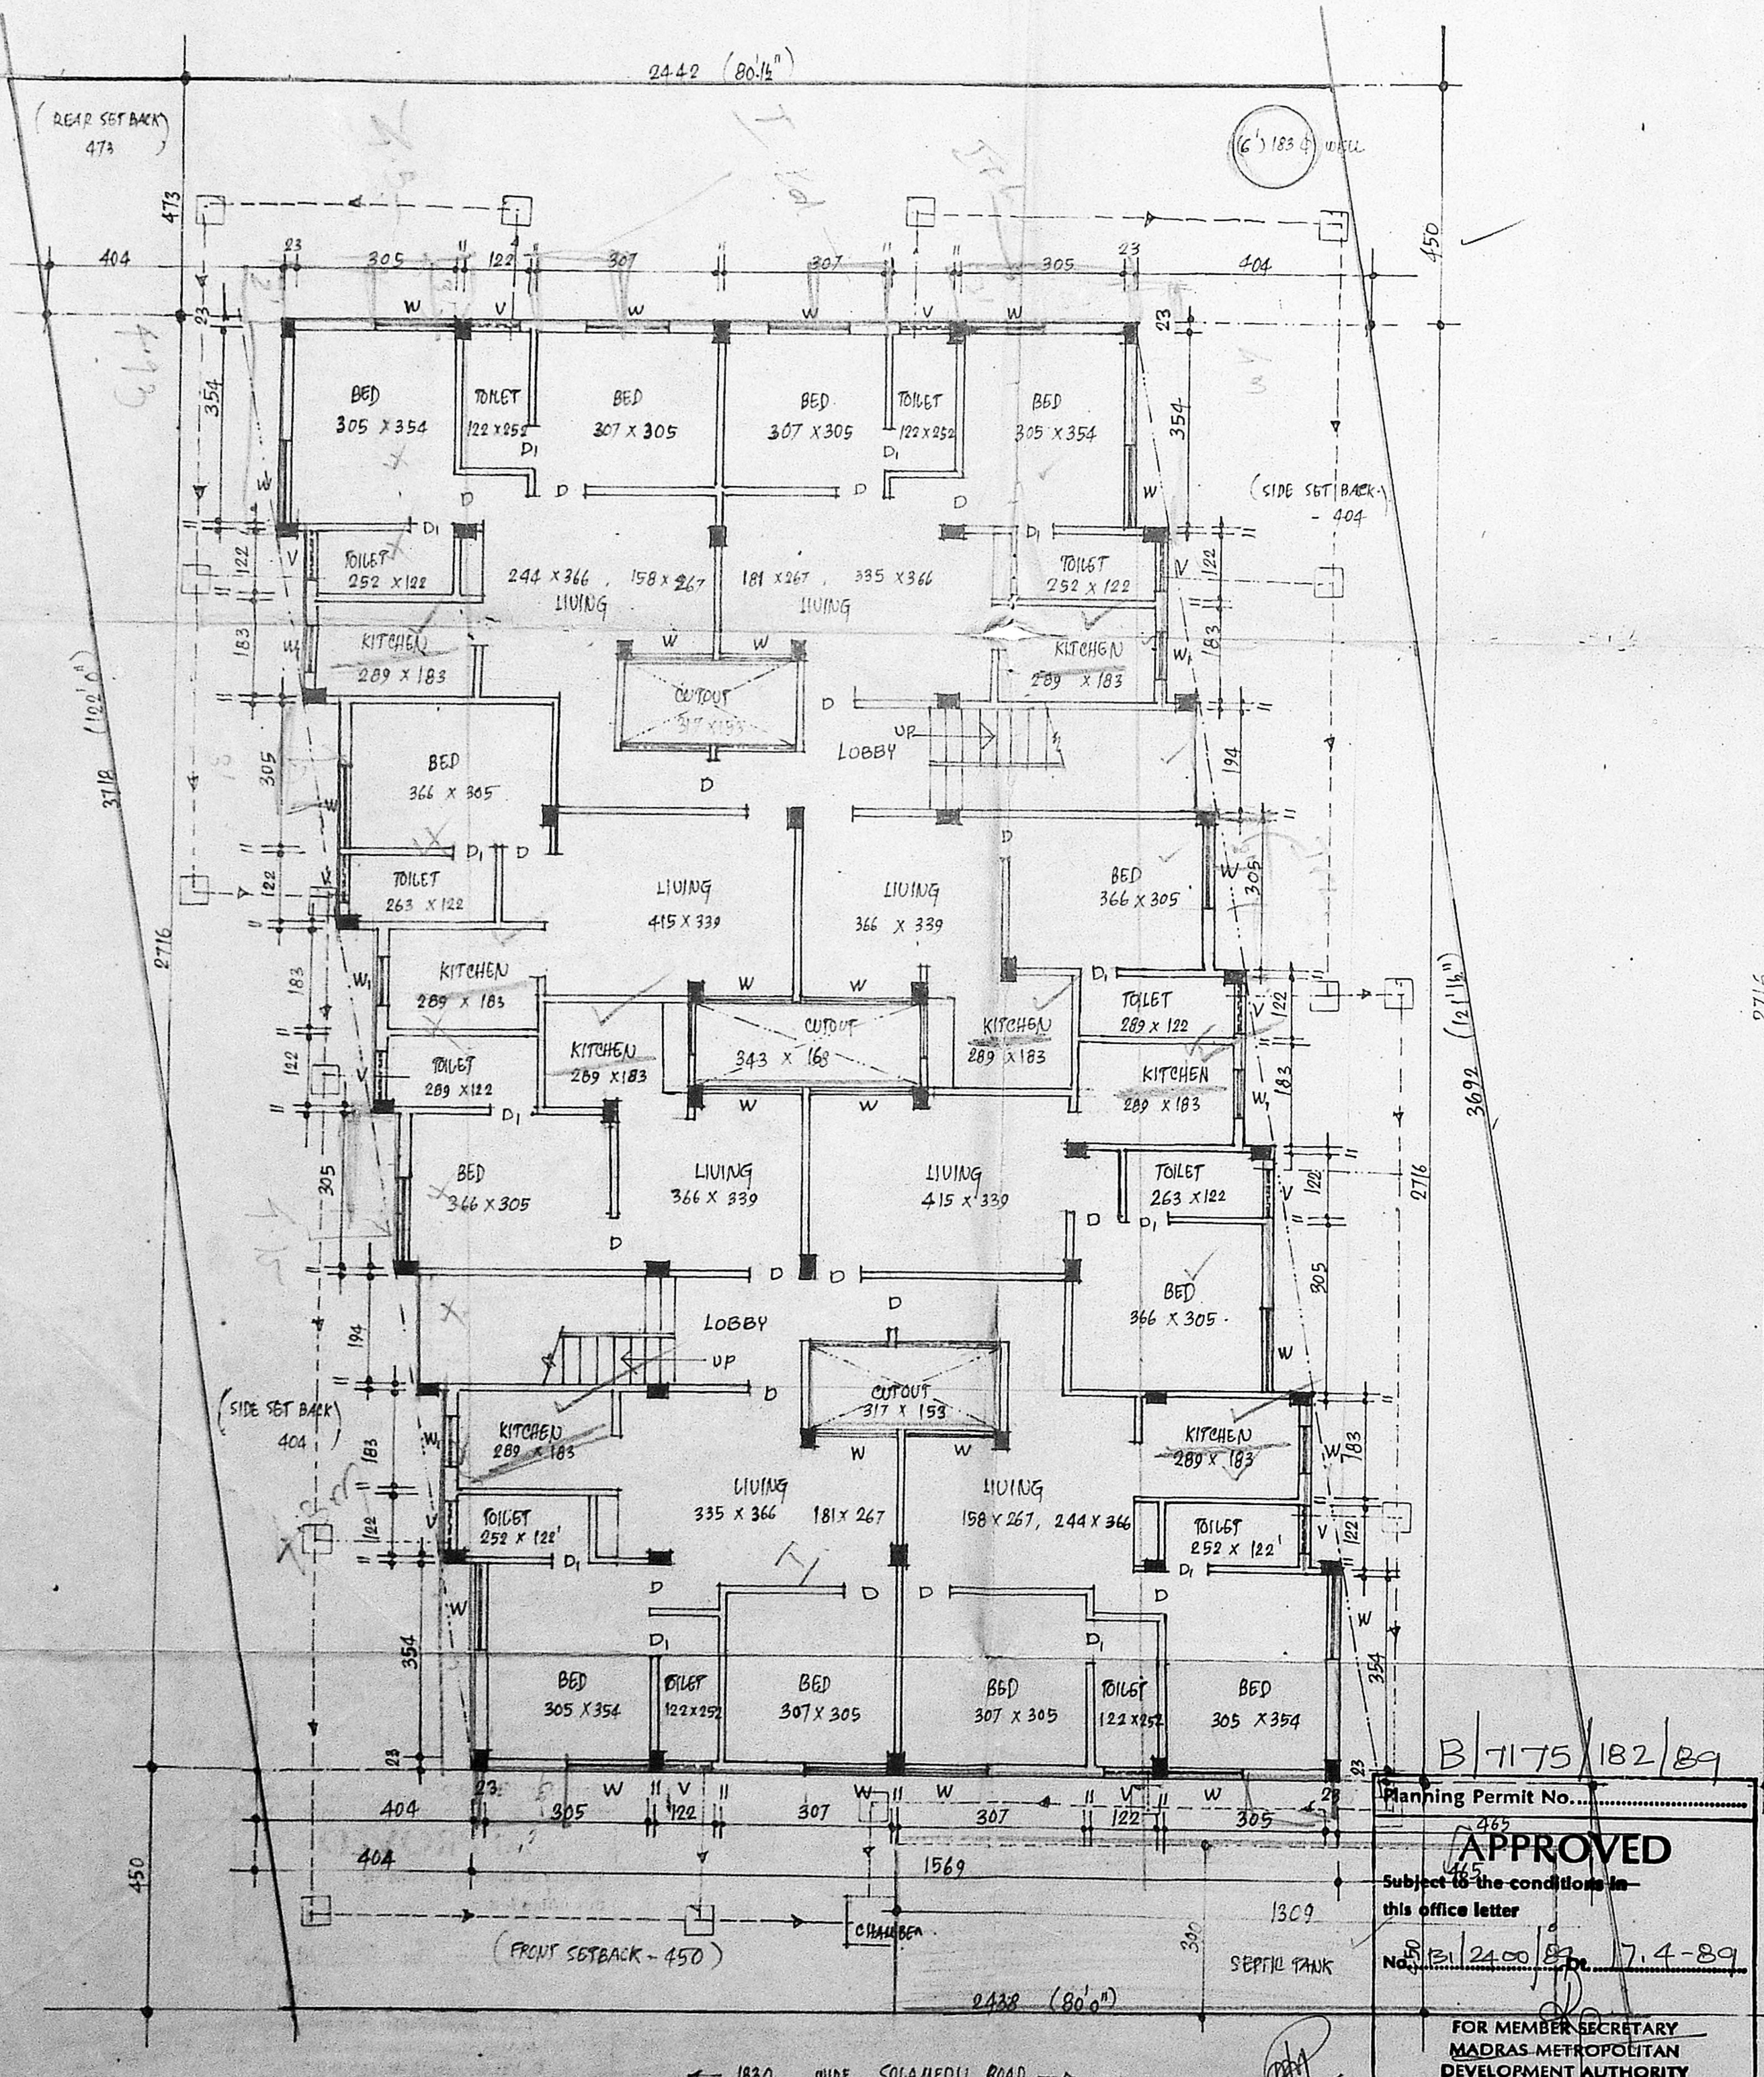

GROUND FLOOR PLAN
SCALE 1:100

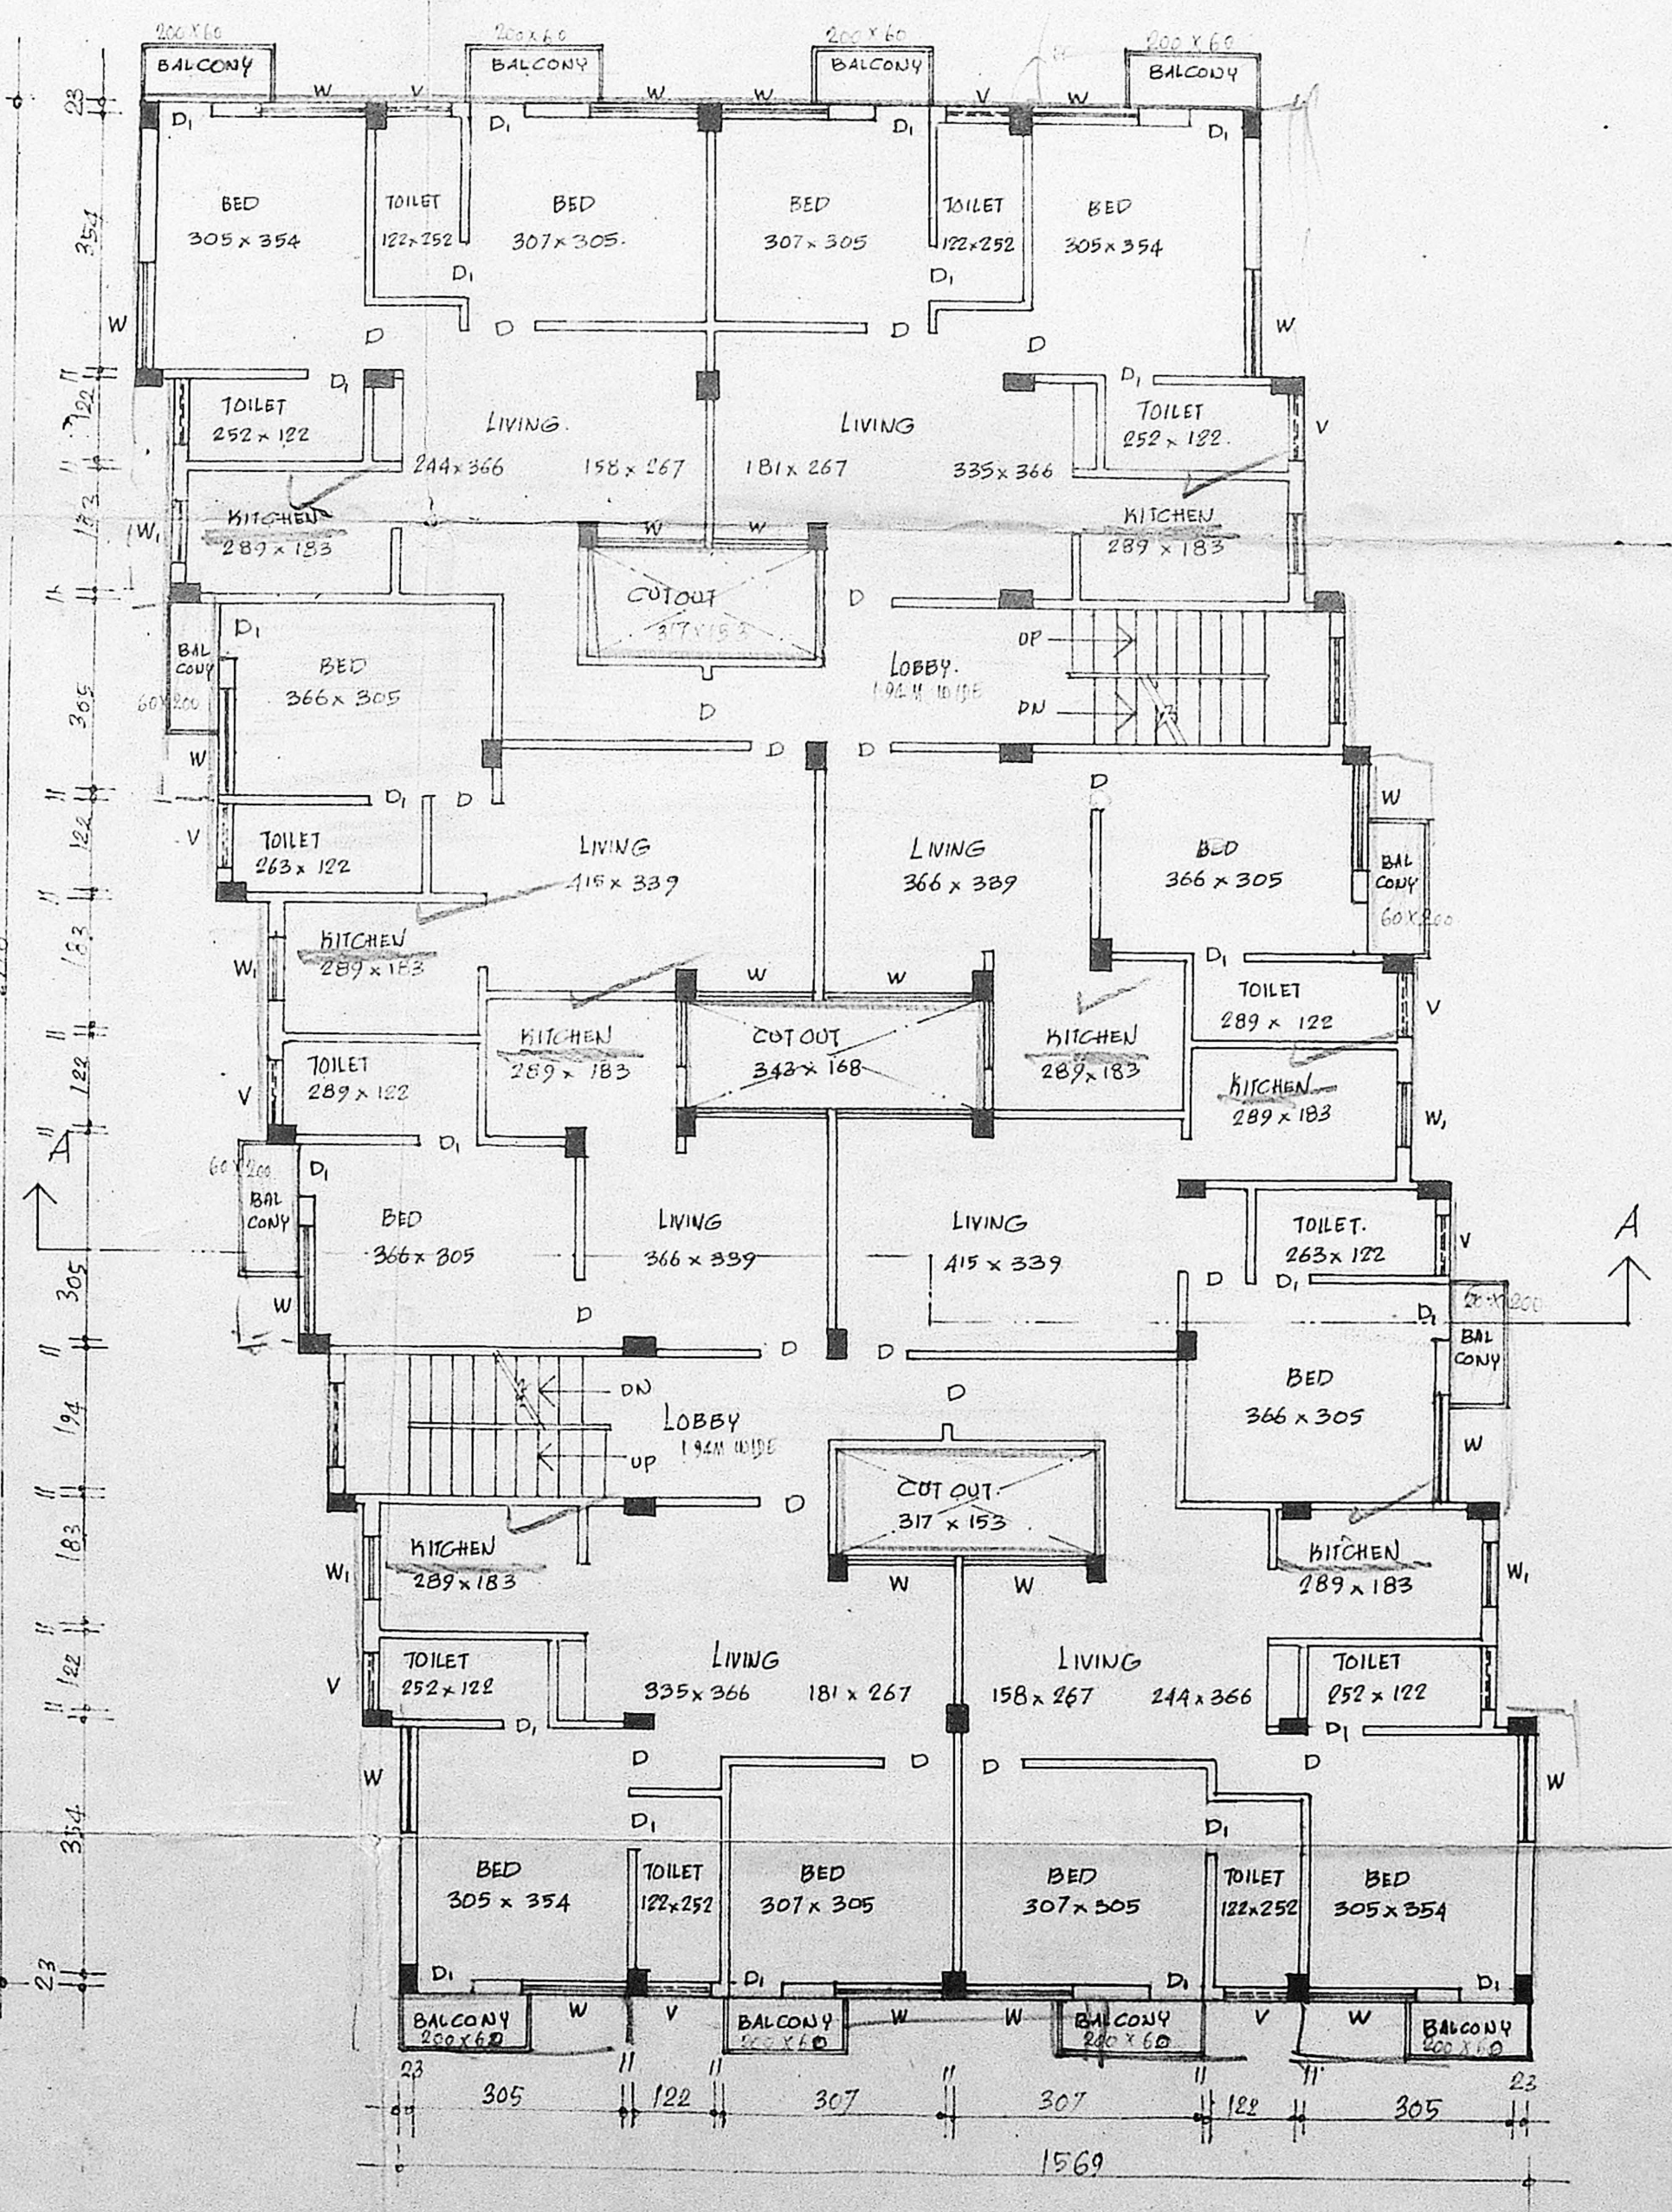

TYPICAL FLOOR PLAN (1st & 2nd)

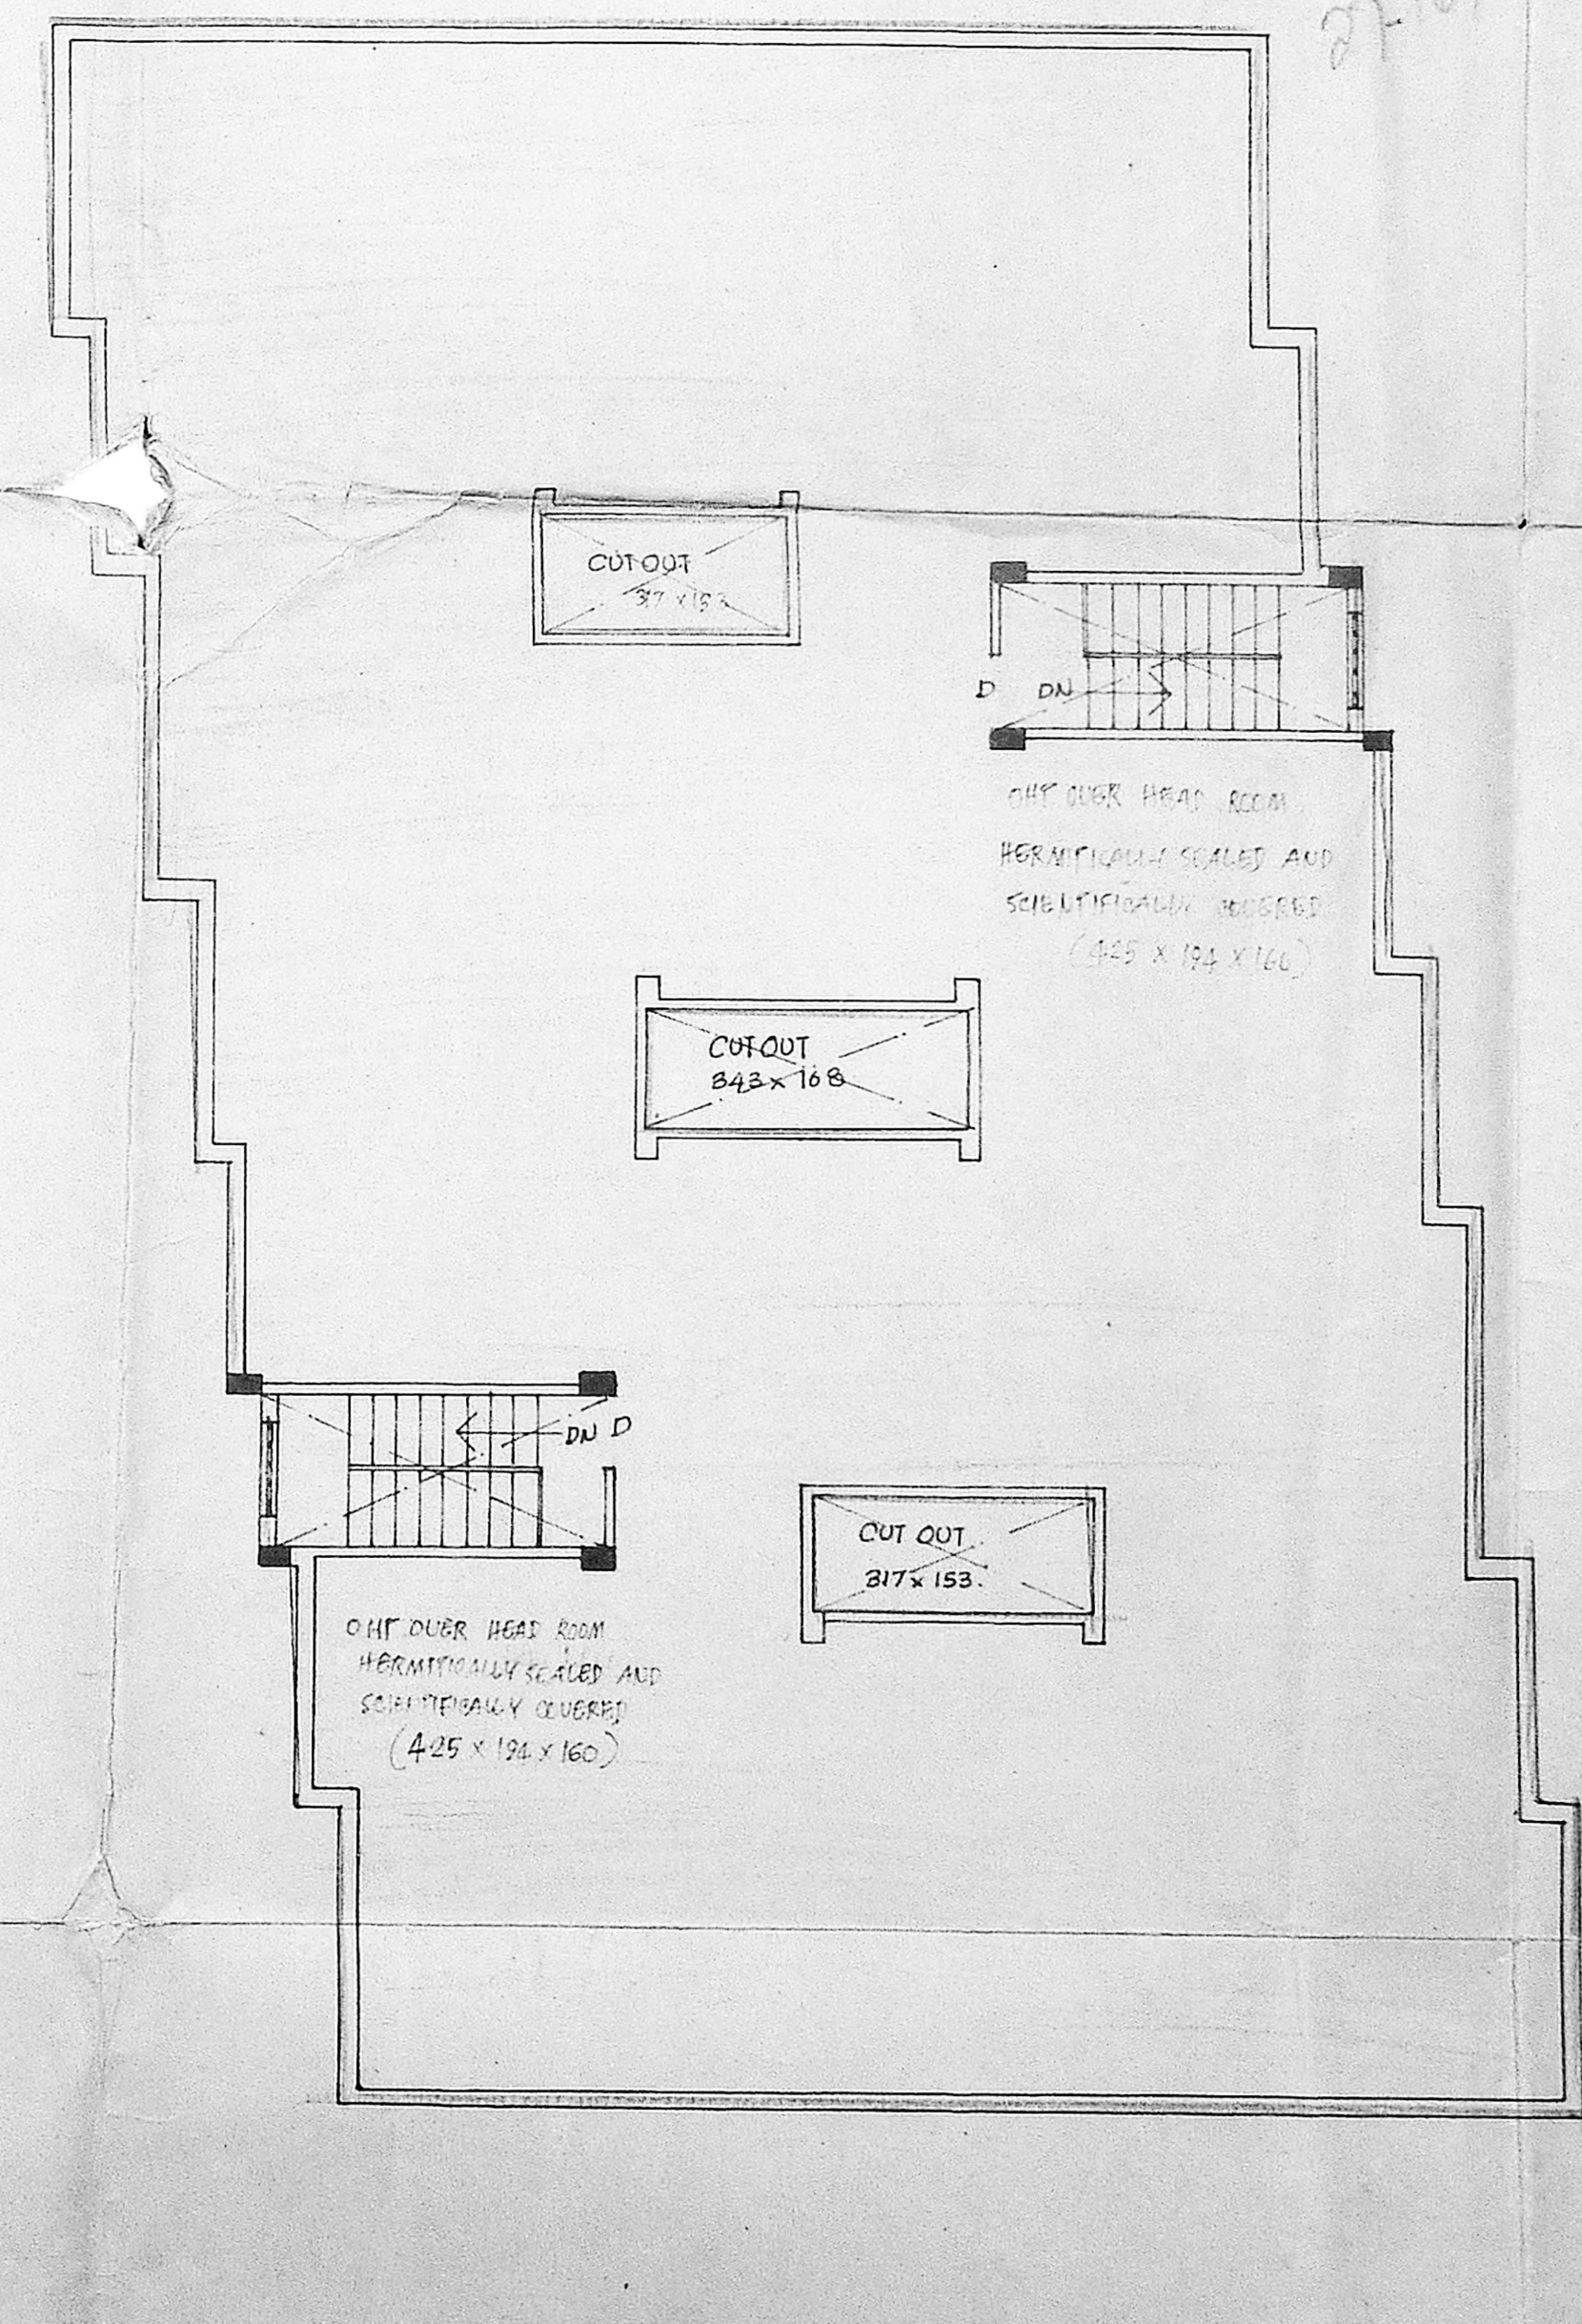

TERRACE FLOOR PLAN

NOTE: THE DIMENSIONS NOTED ARE IN METERS.

INDEX

---	BOUNDARY
---	BUILDING
---	ROAD

AREA DETAILS

PLOT AREA	(9720 SFT) 904.55 M ²
BUILD UP AREA	410.68 M ²
FIRST FLOOR	425.08 M ²
SECOND FLOOR	425.08 M ²
TOTAL	1260.24 M ²

F.S.T. $\frac{1260.24}{904.55} = 1.40 < 1.50$

- SPECIFICATION OF WORK
- FOUNDATION - ISOLATED COLUMN FOOTINGS IN 1:2:4 MIX.
 - SUPER STRUCT. - B.W. IN CM 1:6 MIX.
 - BEAM, SLAB, COLUMN, SUNSHADE - RCC IN 1:2:4 MIX. LOFT & LITTEL.
 - WEATHERING COURSE - LIME WITH 6% JELLY & ONE COURSE OF TILE IN CM 1:6.
 - OVER HEAD TANK - B.W. IN CM 1:3.
 - JOINERY - T.W. DOOR & GLAZED WINDOWS.
 - STAIRCASE & STEPS - DGS LEGGED WITH BK STEPS IN CM 1:3.

SCHEDULE OF JOINERY

D - T.W. DOOR	0.91 x 2.14
D ₁ - DO	0.76 x 2.14
W - T.W. GLAZED WINDOW	1.53 x 1.53
W ₁ - DO	0.91 x 1.53
V - T.W. GLAZED VENTILATOR	0.91 x 0.61

REVISED PLAN FOR 200 RESIDENTIAL FLATS AT PLOT NO. 50, DOOR NO. 4 (NEW) 3/139 (OLD) R.S. NO. 604/7 (OLD) R.S. NO. 594/3 (NEW), SOLAMEDU ROAD, SECRETARIAT COLONY, AMBATUR VILLAGE, CHINGLEPEL DIST. MADRAS-63

Planning Permit No. 241/182/89
APPROVED
 Subject to the conditions in this office letter
 No. 241/182/89 dated 17.4.89
 FOR MEMBER SECRETARY
 MADRAS METROPOLITAN
 DEVELOPMENT AUTHORITY

S. SENTHILVEL
 B. Arch., M. Arch., M.C.A.
 MEMBER OF ARCHITECTS CORPORATION OF MADRAS
 RA. 122, 2nd FLOOR, SURVEYOR