



EAST FACING ELEVATION

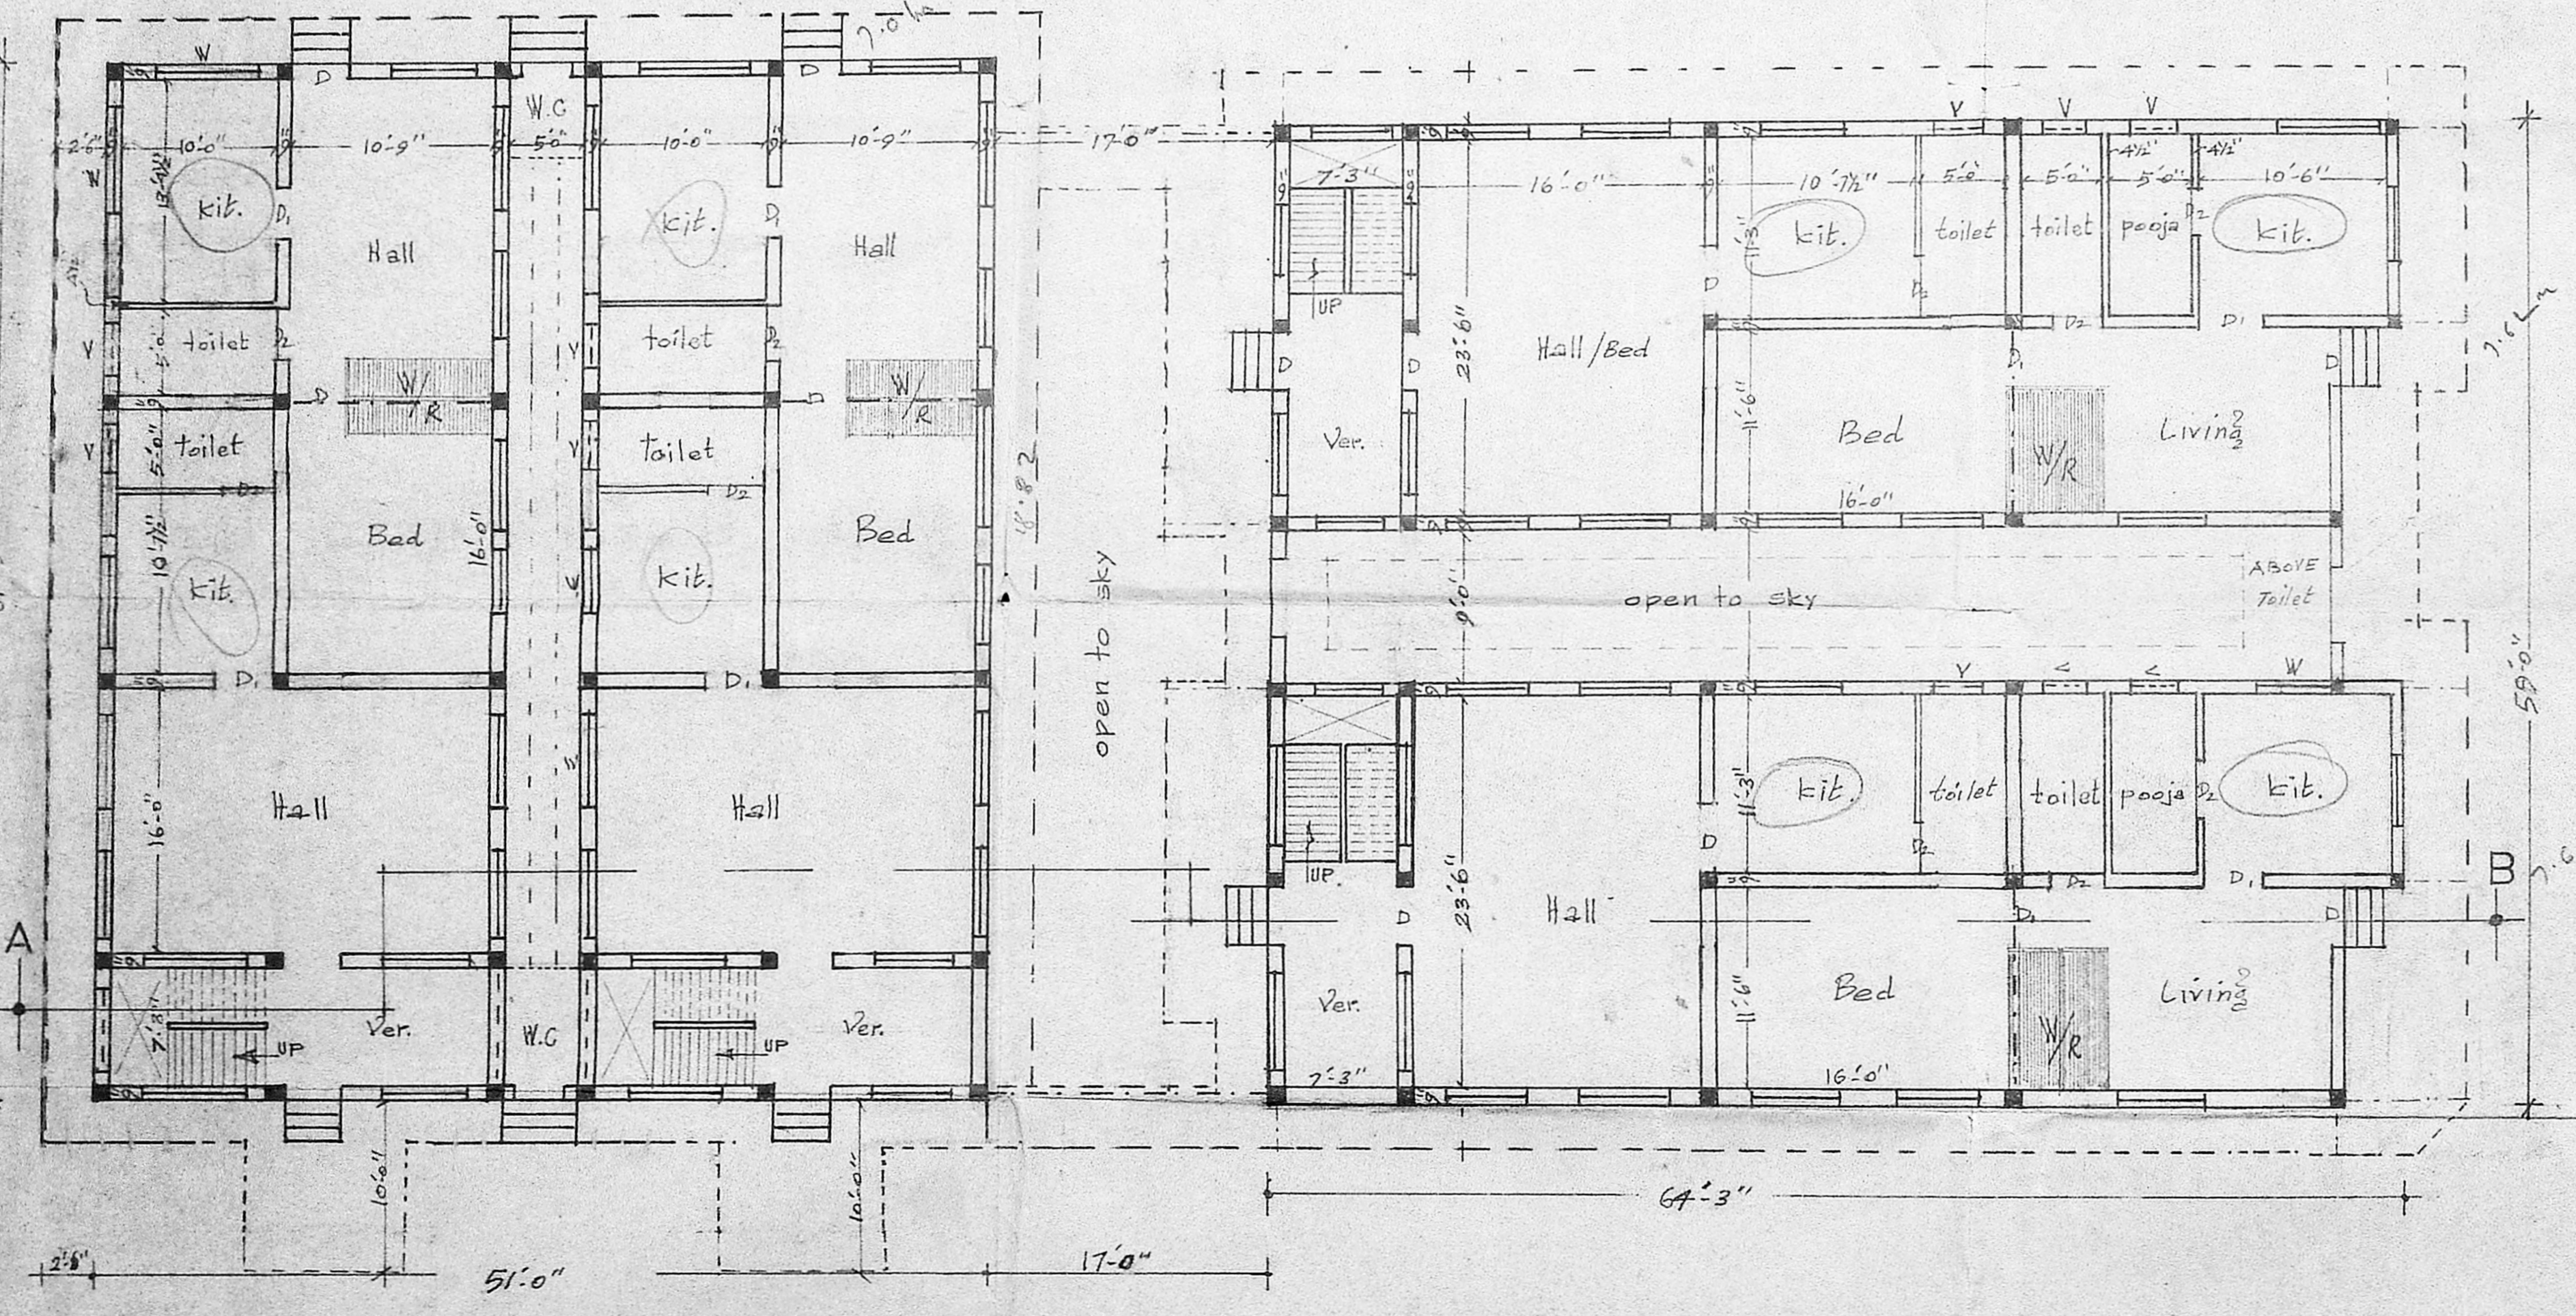

TYPICAL FLOOR PLAN GROUND AND FIRST EXG. -  
- PROPOSED SECOND FLOOR PLAN

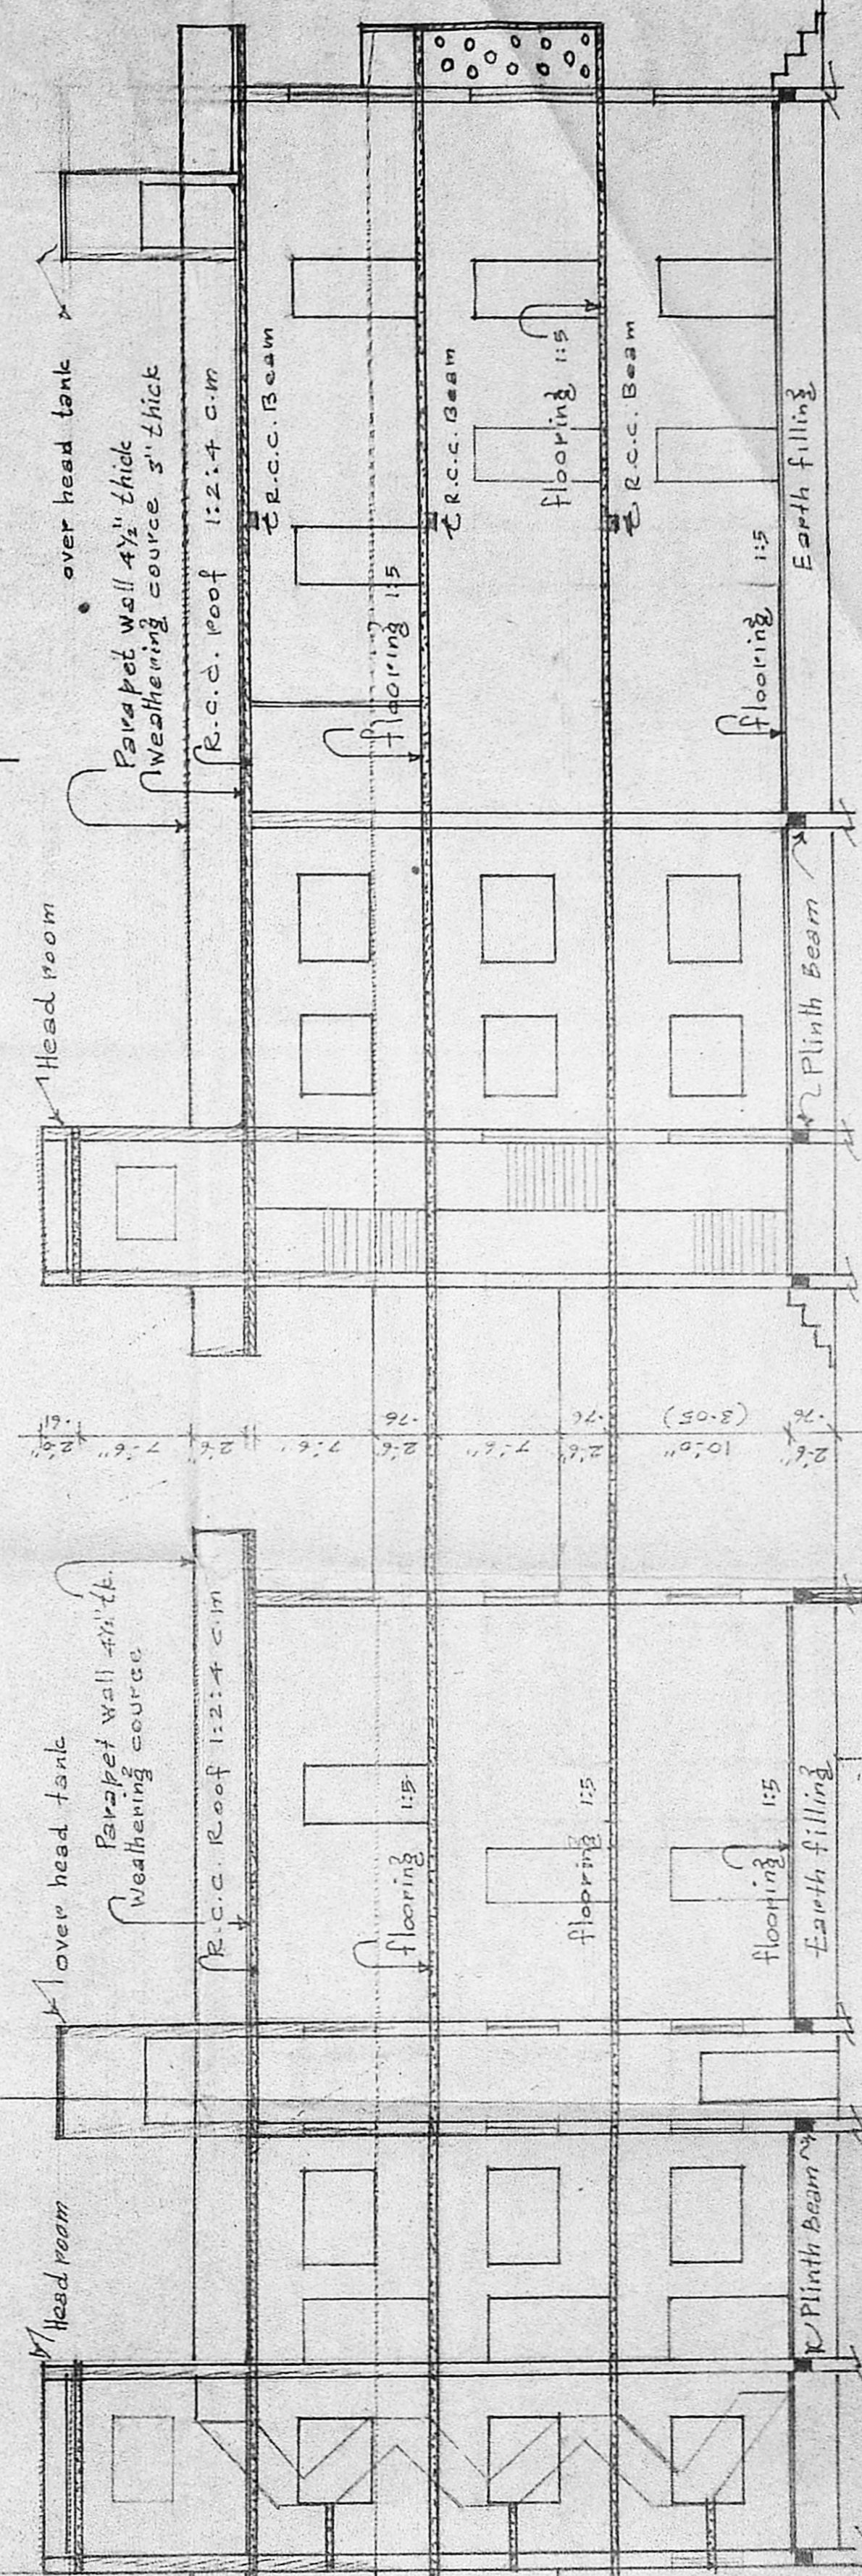

PROPOSED **APPROVED**  
SECOND FLOOR PLAN IN  
T.S. No 5941/1 OF **S. J. NABAR**  
AT DOOR No 46 **R. MANUJAM ST.**  
DIVISION No 119 MADRAS-17  
EXG. GROUND FLOOR AND FIRST  
- FLOOR PLAN SANCTIONED BY  
M.M.D.A. No. **C.No. 21/345/89**  
FOR MEMBER SECRETARY  
CORPORATION OF MADRAS  
DEVELOPMENT AUTHORITY  
SCALE 8 FEET TO AN INCH  
PART II  
A.P. NO

- PROPOSED WORK
- EXISTING WORK
- EXISTING ROAD
- SITE BOUNDARY
- TO BE REGULARISED

SECTION ON-A-B


DRAWING SHEET No 1/3

OWNER:  
**V. Venkatesan**  
V. VENKATESAN, B.E., M.Sc. M.I.E.  
CIVIL ENGINEER  
Class I Licensed Surveyor No. 6  
CORPORATION OF MADRAS  
No. 3, Paper Mills Road, First Floor  
Near Perambur Church, Madras-11



PROPOSED ADDITIONAL SECOND FLOOR PLAN IN T.S. No 5941/1 OF T. NAGAR  
 AT DOOR No 46 RAMANUJAM STREET DIVISION No 119 MADRAS - 600017

SCALE 8 FEET TO AN INCH CM TO A METRE

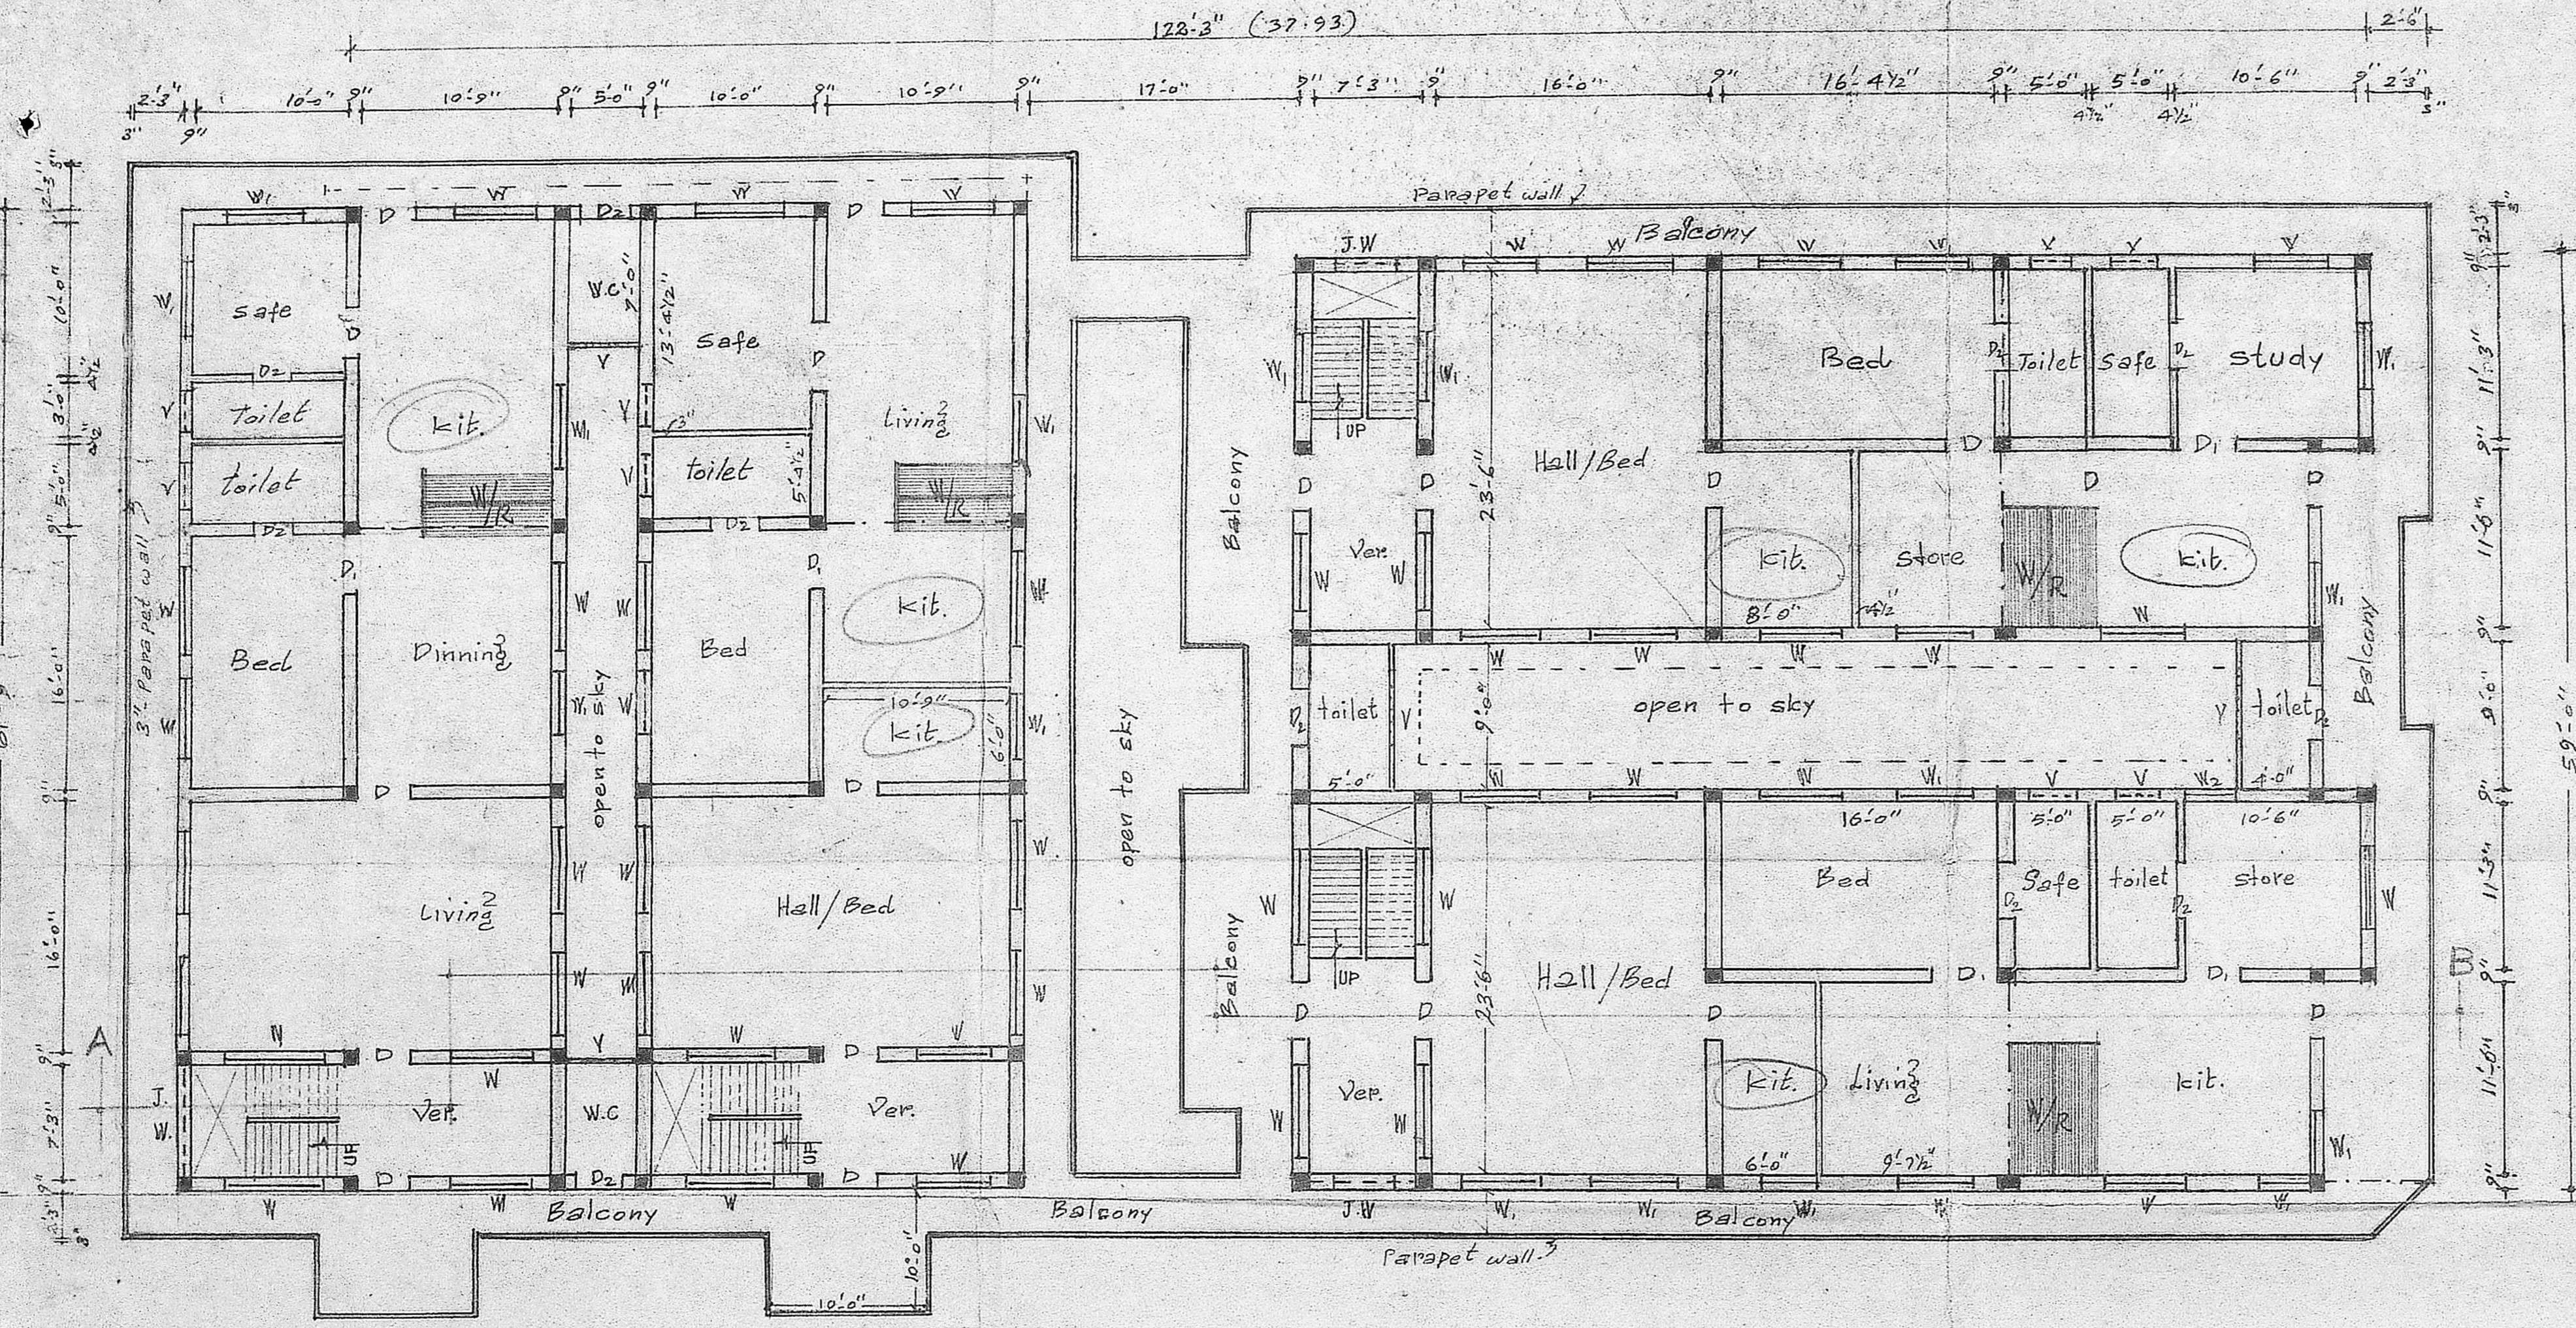

PROPOSED SECOND FLOOR PLAN

REFERENCE

D	DOOR	5'-0" X 7'-6"	(1/2 APPROVED) mtr
D	DOOR	3'-6" X 7'-6"	subject to the conditions in (29) mtr
W	WINDOW	4'-0" X 5'-0"	this office (1.52) "
W	WINDOW	3'-0" X 5'-0"	By P.2/1/52 (1.52) "
V	VENTILATOR	3'-0" X 2'-0"	No. of Ventilators (1.52) "
V	VENTILATOR	2'-0" X 1'-6"	(1.52) X (1.52) "

B/2 25/ 234 B/159 3051 87

Development Permit No. 101/515  
 FOR MEMBER SECRETARY  
 MADRAS METROPOLITAN  
 DEVELOPMENT AUTHORITY


SPECIFICATIONS

RAFT foundation P.C.C. 1:4 CEMENT SAND  
 BRICK WORK IN 1:6 C.M. 1/2" LEAD  
 PLASTERING C.M. 1:5 1/2" LEAD  
 LINTELS & SUNSHADES, STAIR CASE  
 R.C.C. ROOF 1:2:4 C.M.  
 WEATHERING COURSE AS PER M.D.S.S.  
 WOOD WORK. ALL ARE TEAK WOOD  
 WHITE WASH 3 COATS OF LIME


MMDA IB/PP NO. 1  
 2414  
 A.P. D.P. 1/2

SITE AREA 13400 sq ft EXISTING WORK  
 PLINTH AREA 6940 " PROPOSED WORK  
 BUILT UP AREA 13880 " SITE BOUNDARY  
 COVERAGE 55% EXISTING ROAD  
 F.A.R TO BE REGULARISED

DRAWING NO 2/3

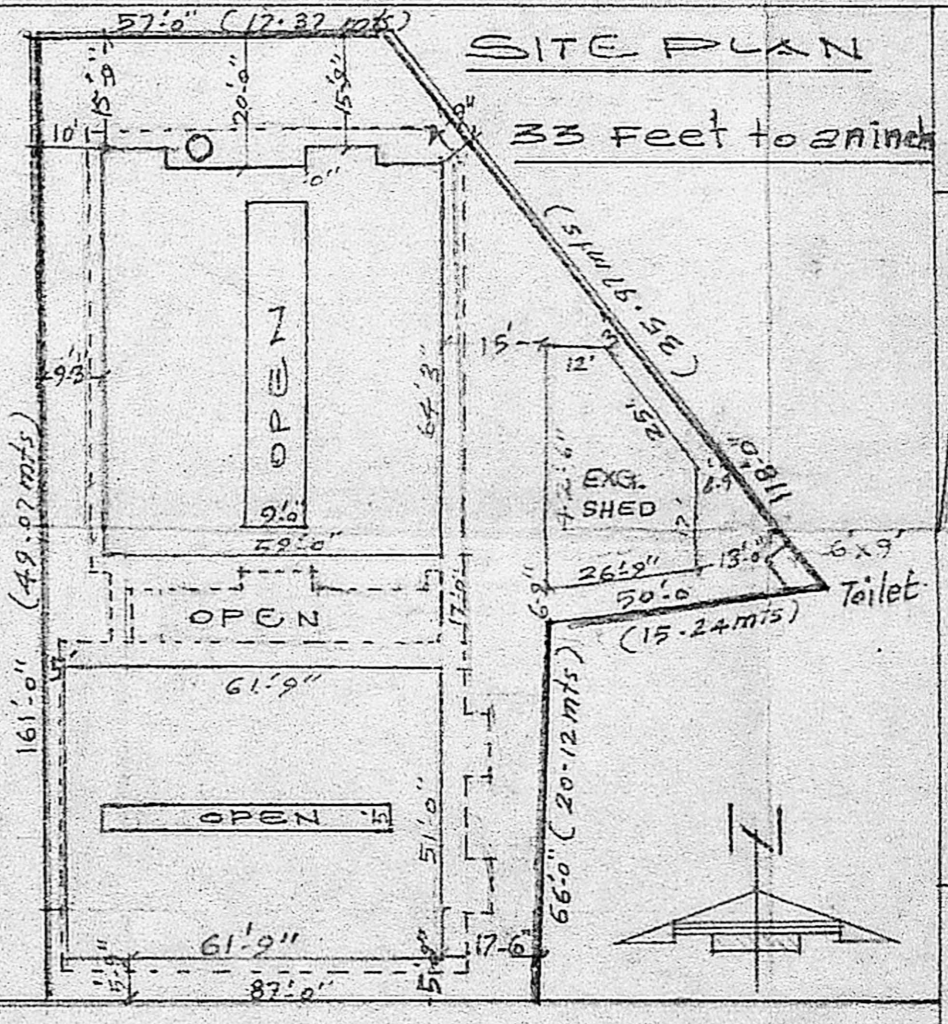

KEY MAP NOT TO SCALE

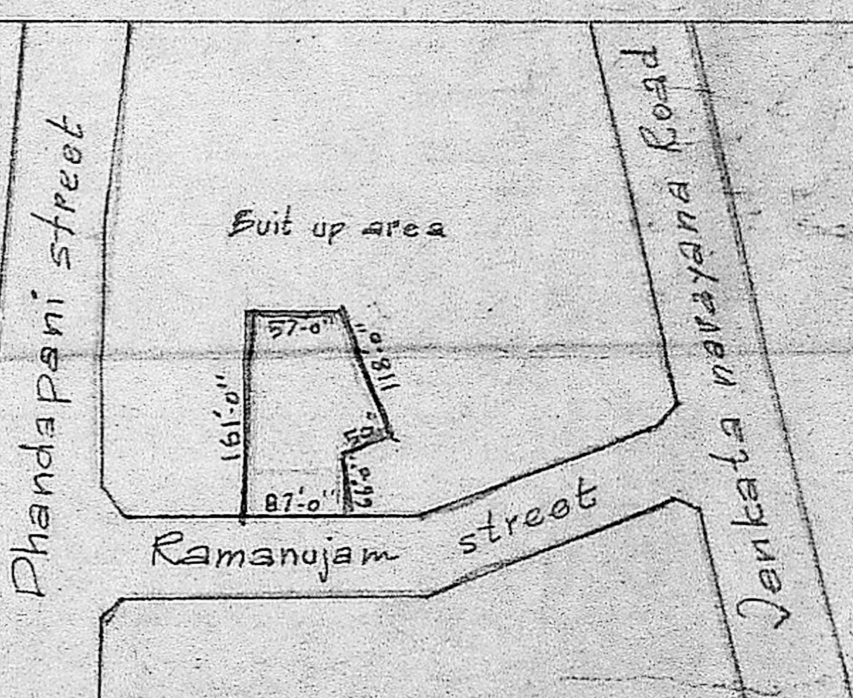

V. Venkatesan

V. VENKATESAN, B.E., M.Sc., M.I.E.  
 CIVIL ENGINEER  
 Class I Licensed Surveyor No. 6  
 CORPORATION OF MADRAS  
 No. 3, Paper Mills Road, First Floor  
 Near Perambur Church, Madras-11

30' RAMANUJAM STREET

S. சமீர்செட்டி சிவலக்ஷ்மி

Owner: