

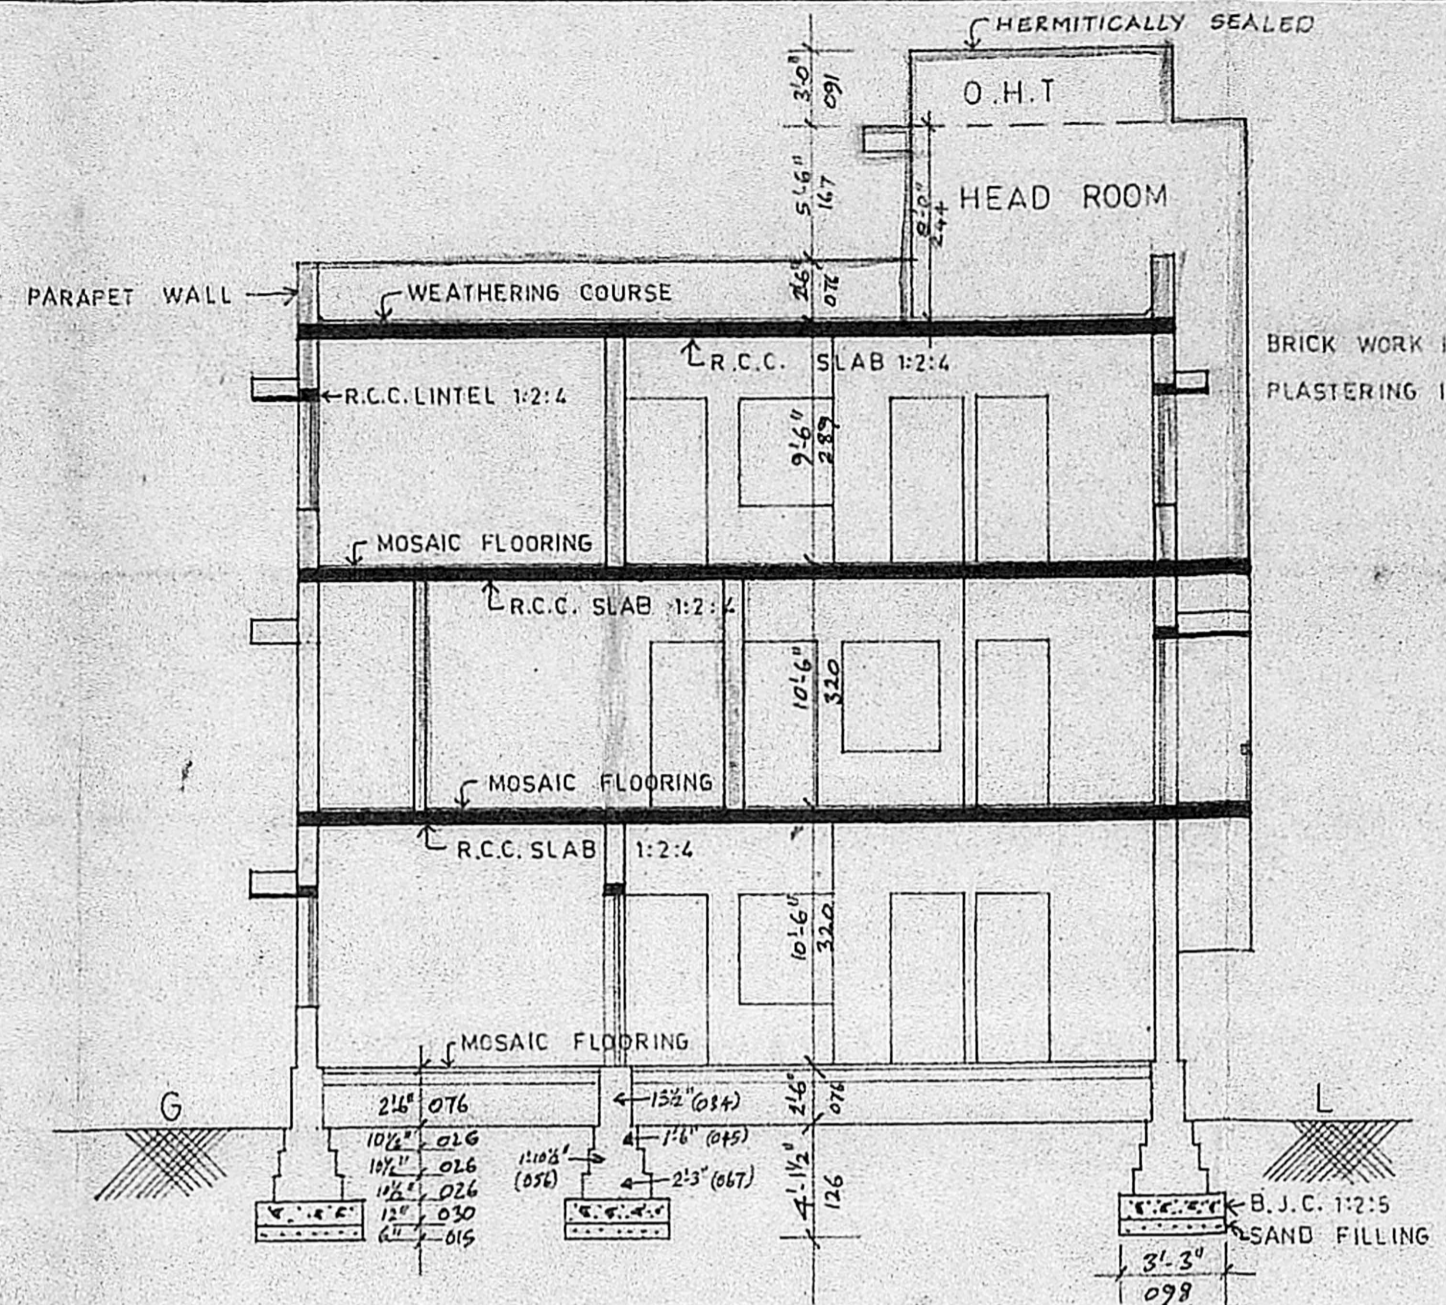



FRONT ELEVATION

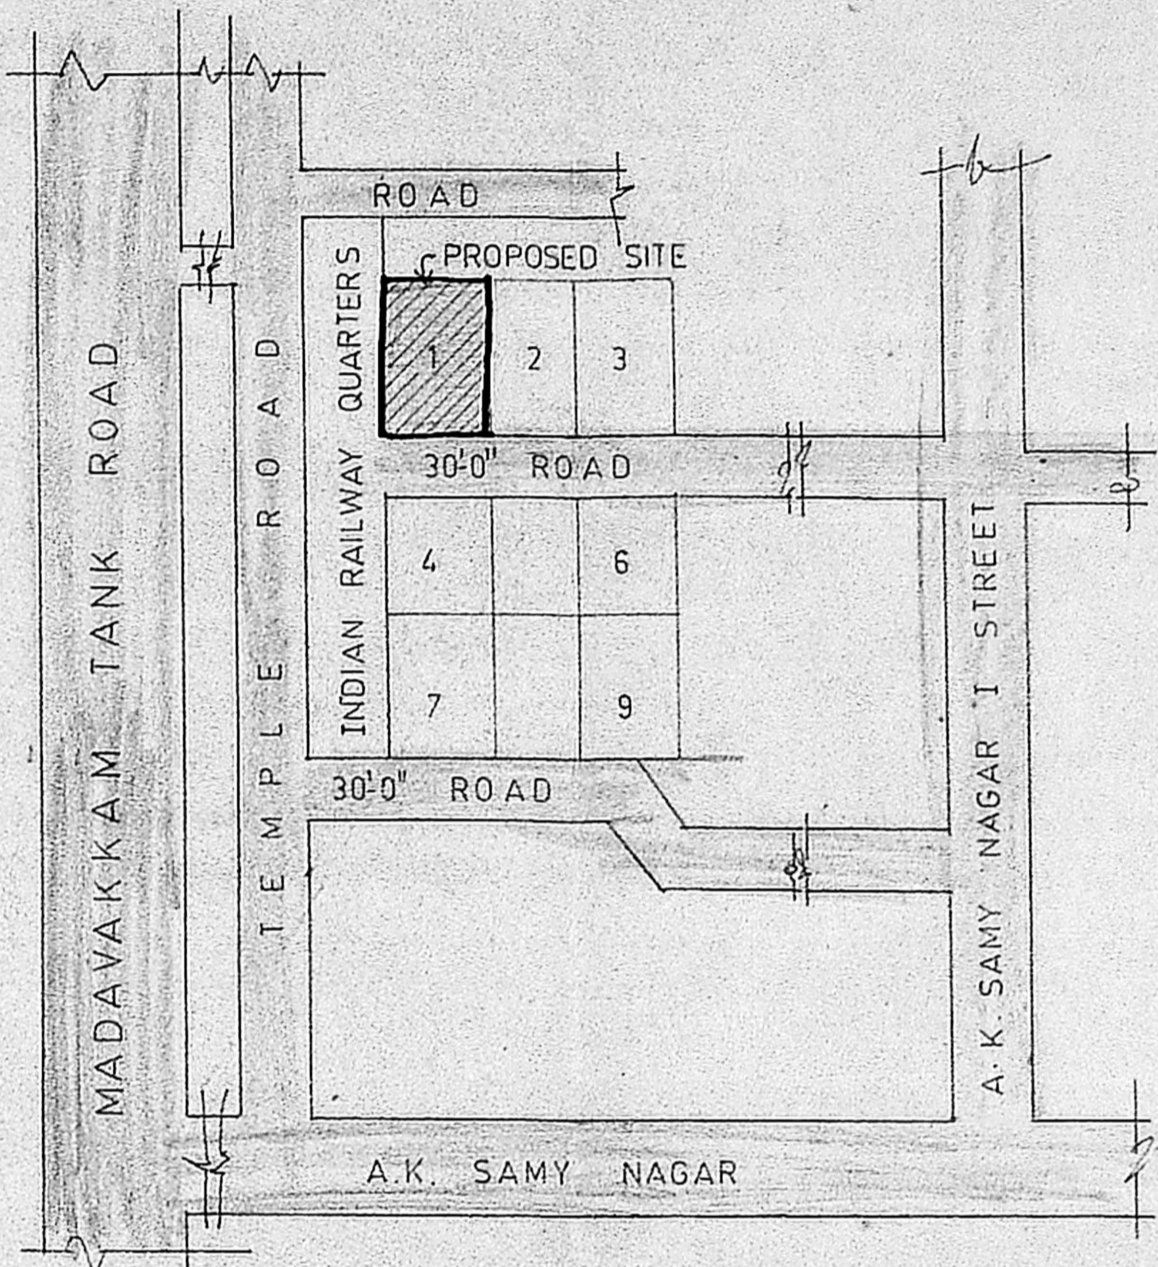


SECTION ON AA

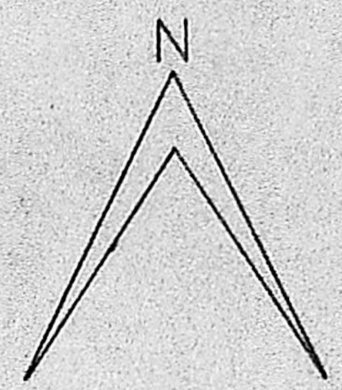


KEY PLAN (NOT TO SCALE)

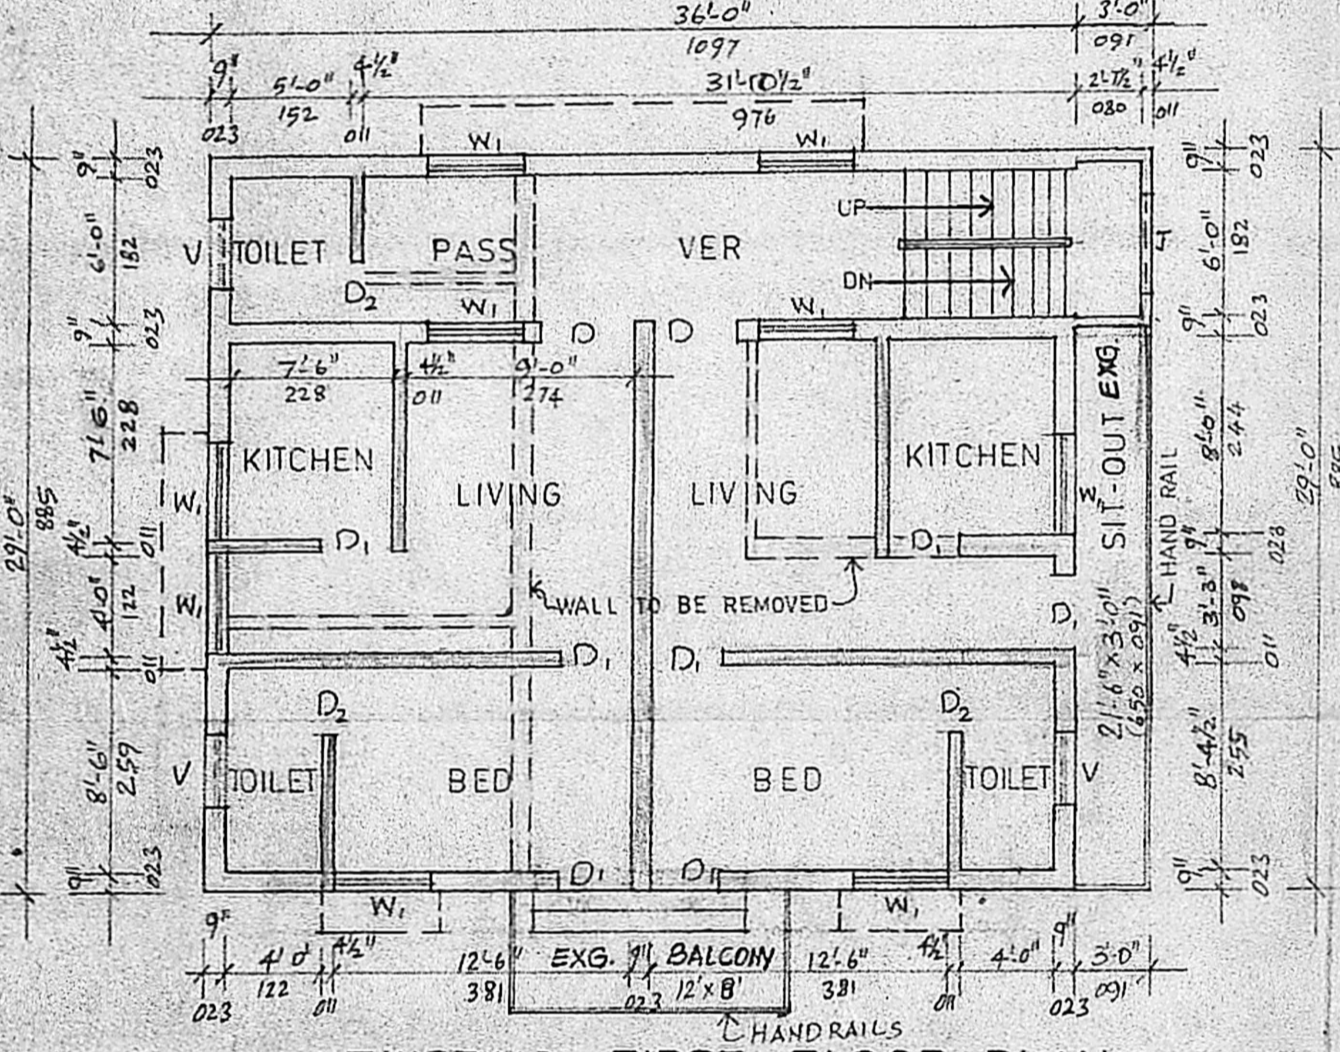


EXISTING FIRST FLOOR PLAN (REVISED)

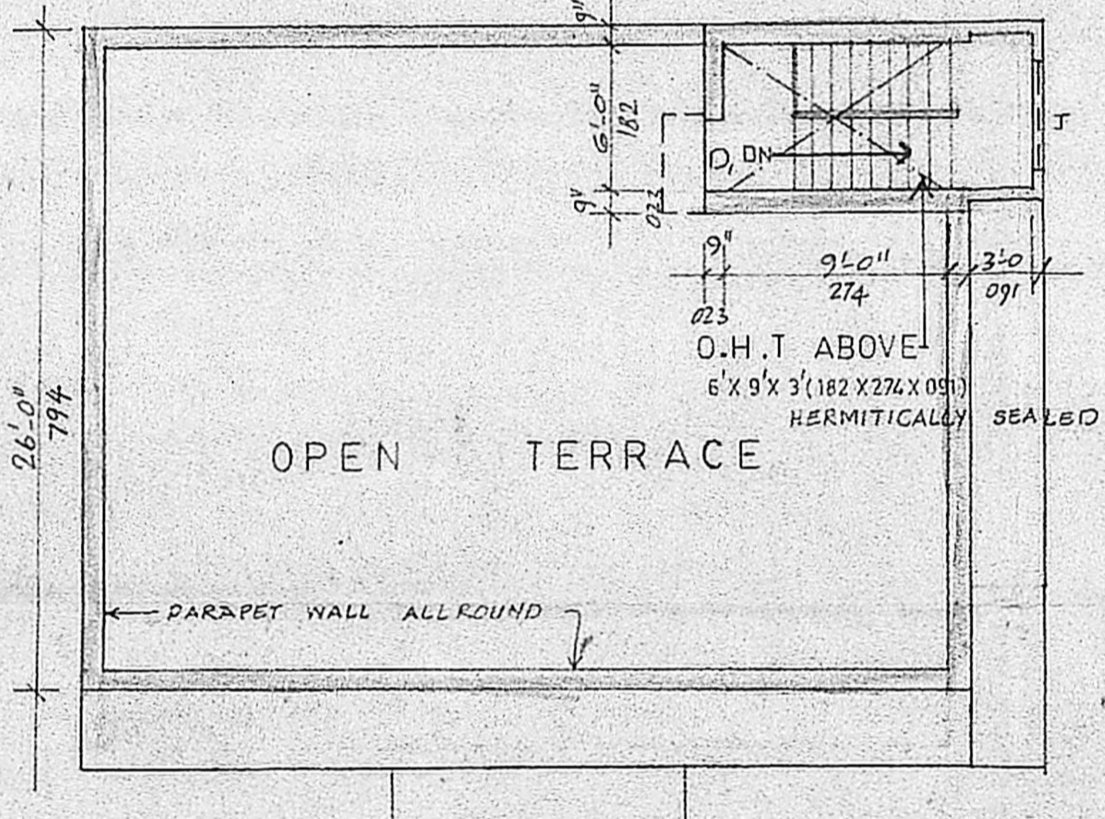


TERRACE PLAN

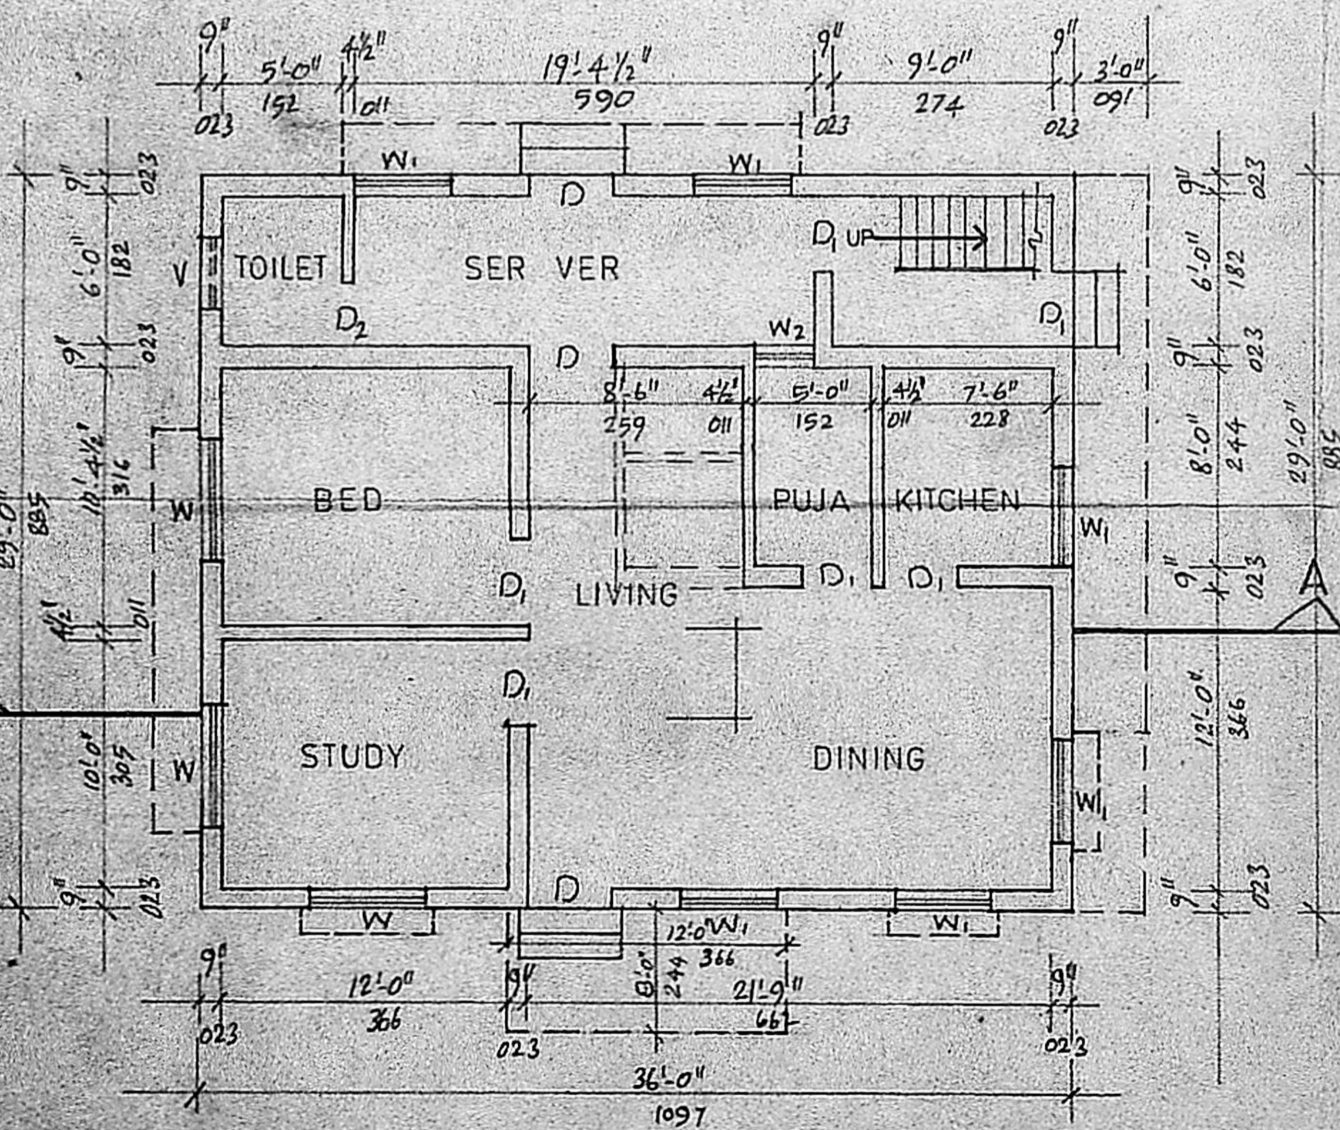

EXISTING GROUND FLOOR PLAN

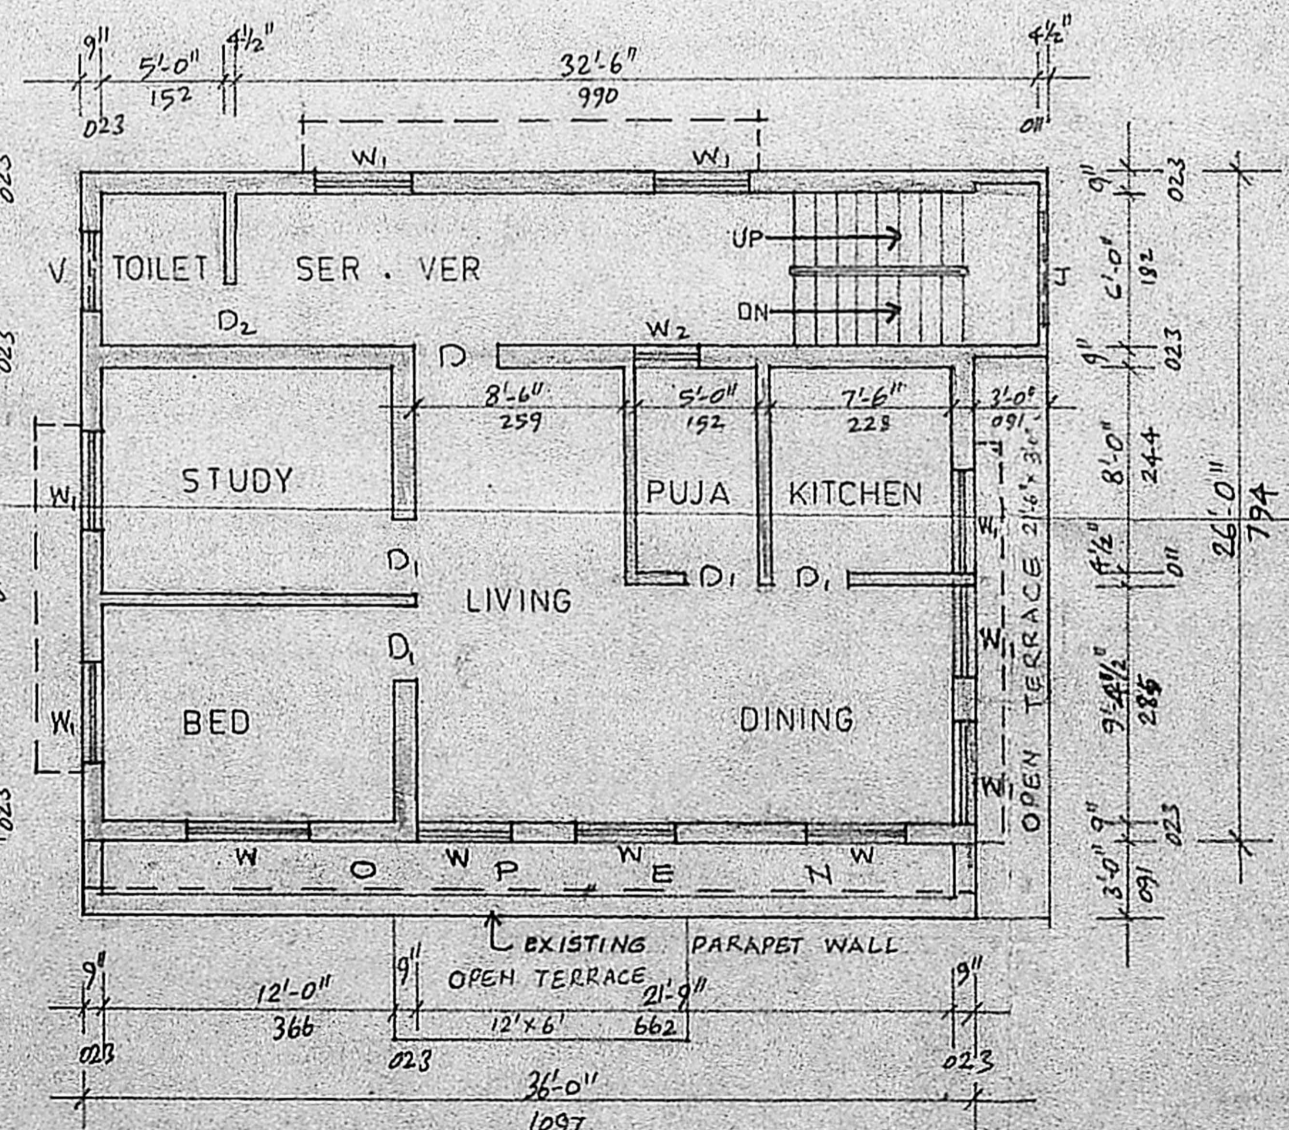

PROPOSED SECOND FLOOR PLAN

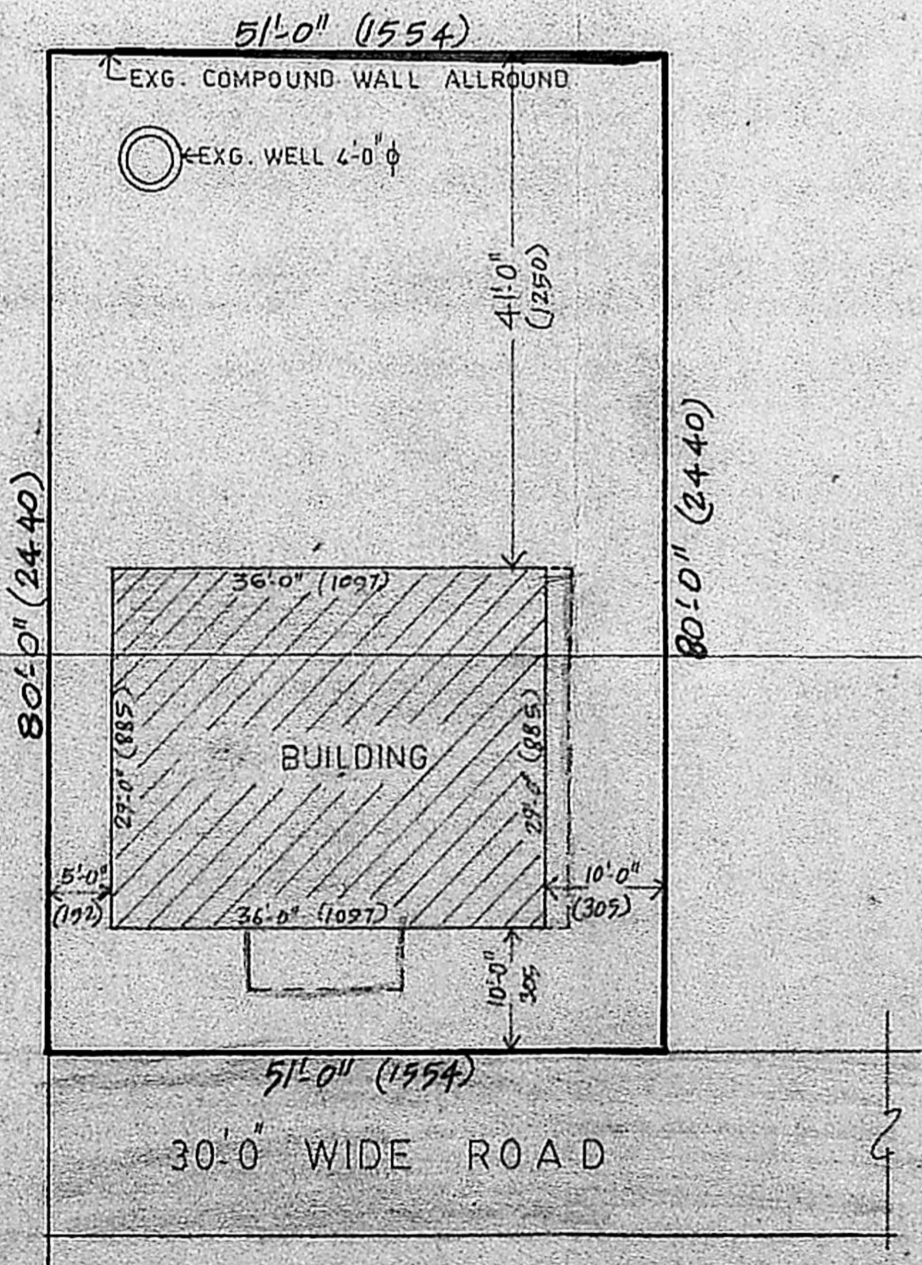

SITE PLAN

SCALE: 1:1600 (1:200)

MMDA IB/PP No. 1
 SCHEDULE
 A.125

D	DOOR	Scrutiny	3'6" X 7'0"	106 X 213
D ₁	DOOR	PART I	2'0" X 7'0"	031 X 213
D ₂	DOOR	PART II	2'6" X 7'0"	076 X 213
W	WINDOW		5'0" X 4'6"	152 X 137
W ₁	WINDOW	A.P.	4'6" X 4'6"	122 X 122
W ₂	WINDOW		2'6" X 4'6"	076 X 137
V	VENTILATOR		2'6" X 2'6"	081 X 081
J	JALLY		2'6" X 2'6"	081 X 081

APPROVED
 FOR MEMBER SECRETARY
 MADRAS METROPOLITAN
 DEVELOPMENT AUTHORITY
 Dt. 7/2/89

REFERENCE

EXISTING	□	PROPOSED	▨
BOUNDARY OF SITE	▬	ROADS	▬
DEMOLISHED	□		

AREA

TOTAL EXTENT	SQ. FT	SQ. MT
	4080	379.0
EXG. G. FLOOR	1044	97.0
EXG. F. FLOOR	1113	103.4
PRO. S. FLOOR	958	89.0
TOTAL	3115	289.4
F.S.I. 0.50	PLOT COVERAGE 25.6%	

NOTE
 ALL DIMENSIONS ARE IN CENTIMETRES
 SCALE: 1:800 (1:100)

PLAN SHOWING THE PROPOSED ADDITION AND ALTERATION IN PLOT NO 1, DOOR NO 44, 4TH STREET, A.K. SAMY NAGAR, PURASAWALKAM. BLOCK NO 55. DIVISION NO 40. R S NO 3174/1.

VENKATESAN, B.E. M.Sc. M.E.C.
 CIVIL ENGINEER
 Class I Licensed Surveyor No. 6
 CORPORATION OF MADRAS
 No. 3, Paper Mills Road, First Floor
 Near Perambur Church, Madras-11

OWNER LICENSED SURVEYOR