




front elevation

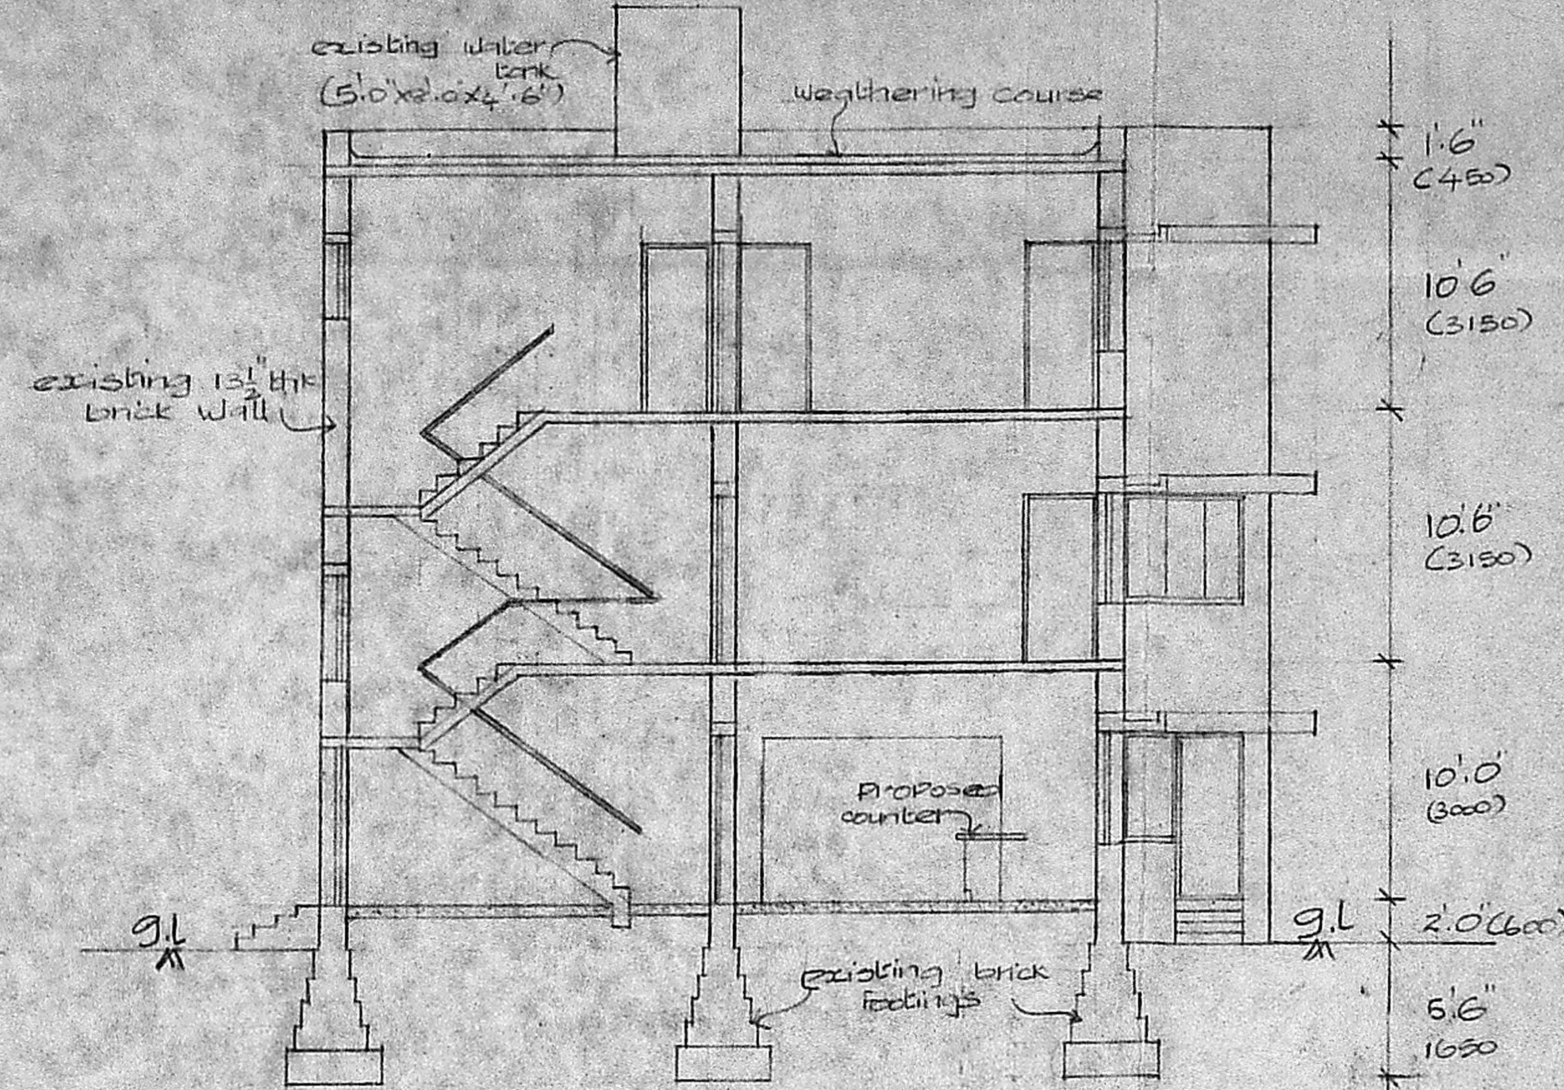


section a-a

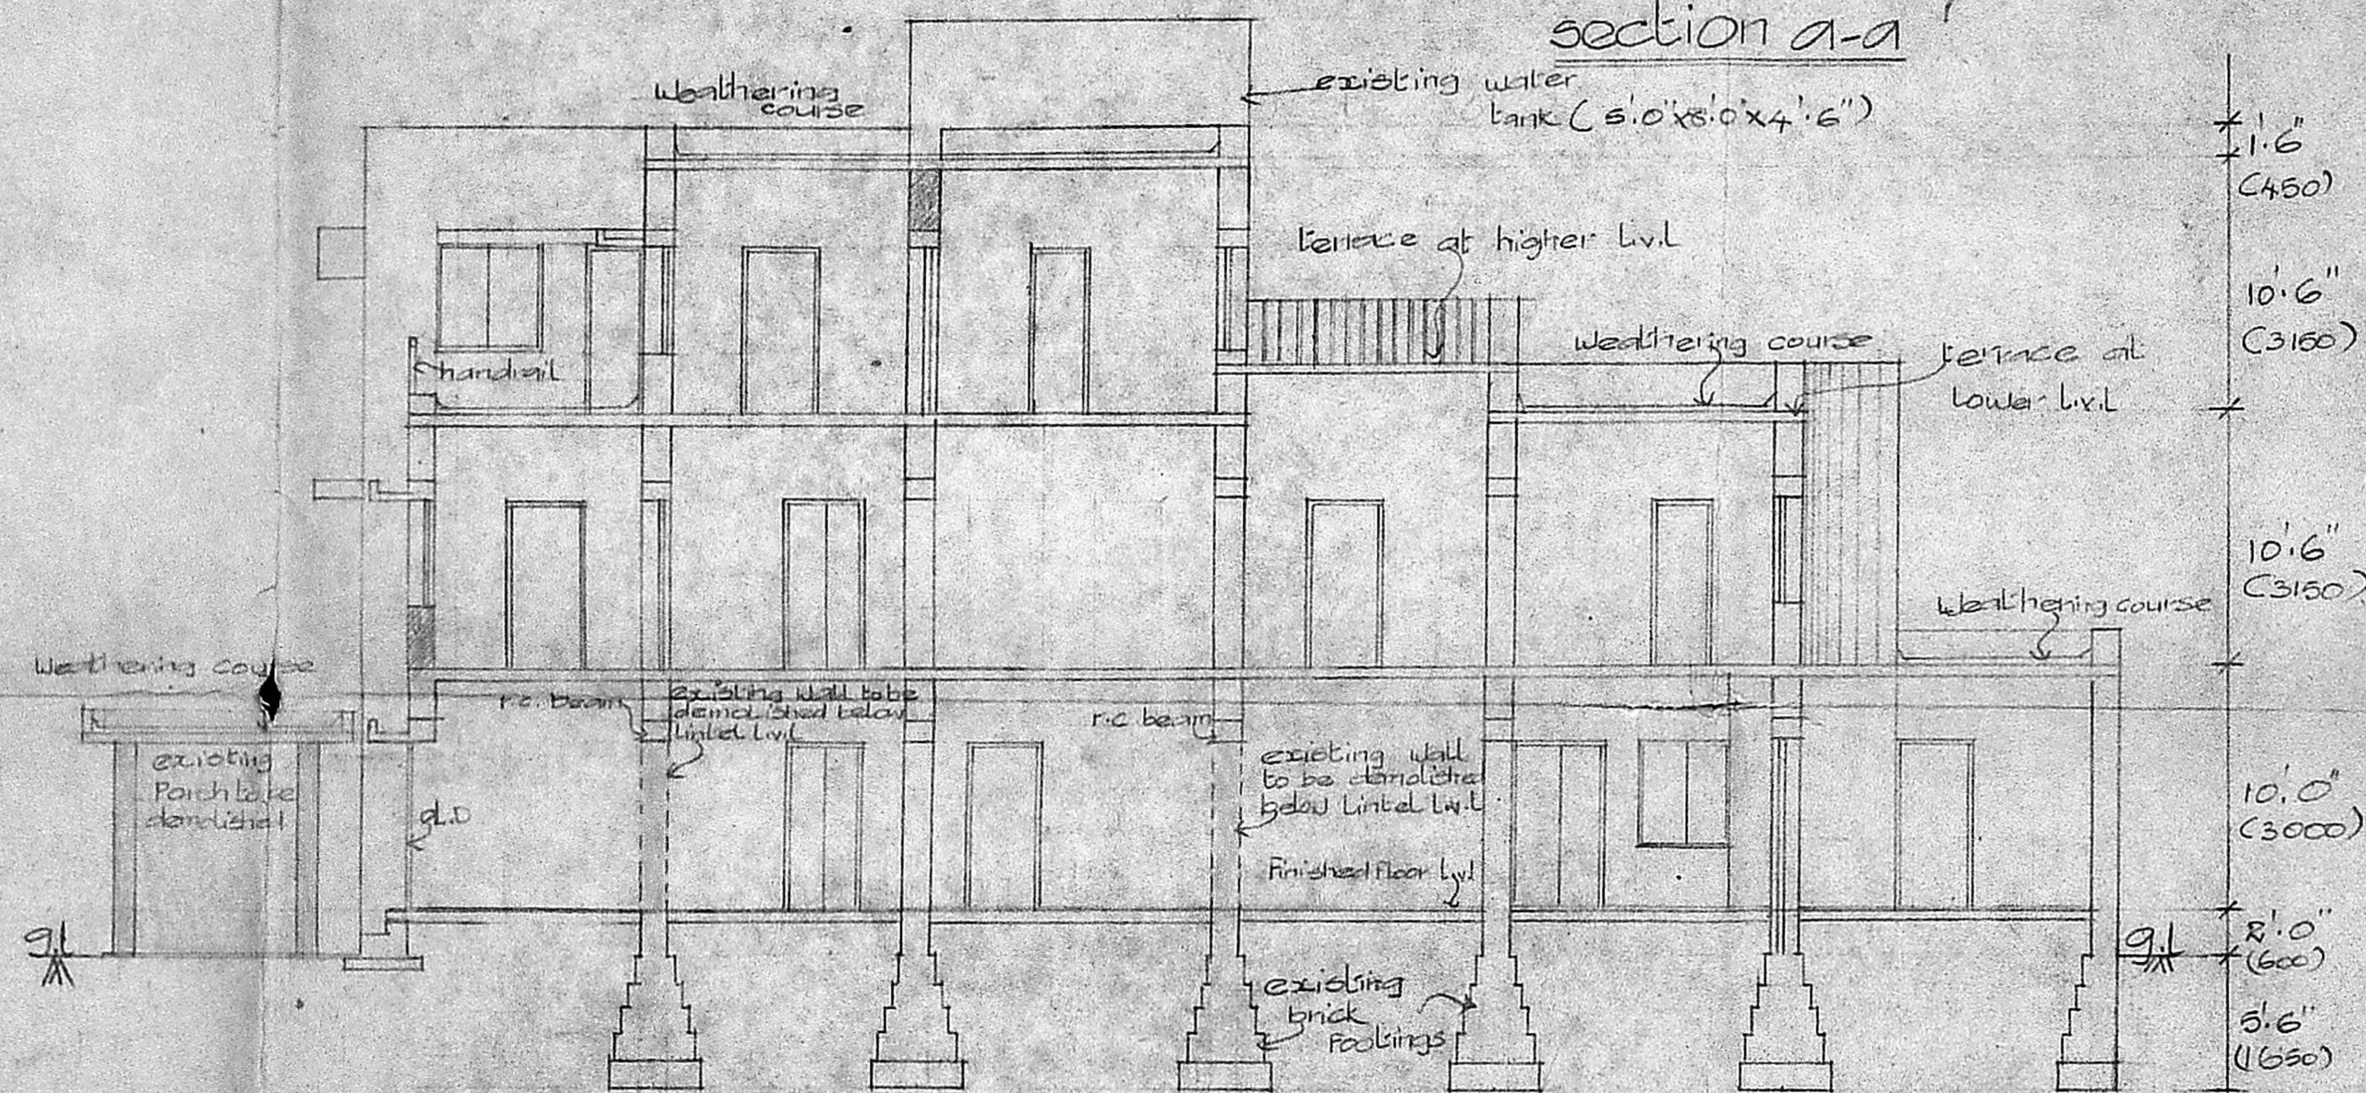

section x-x

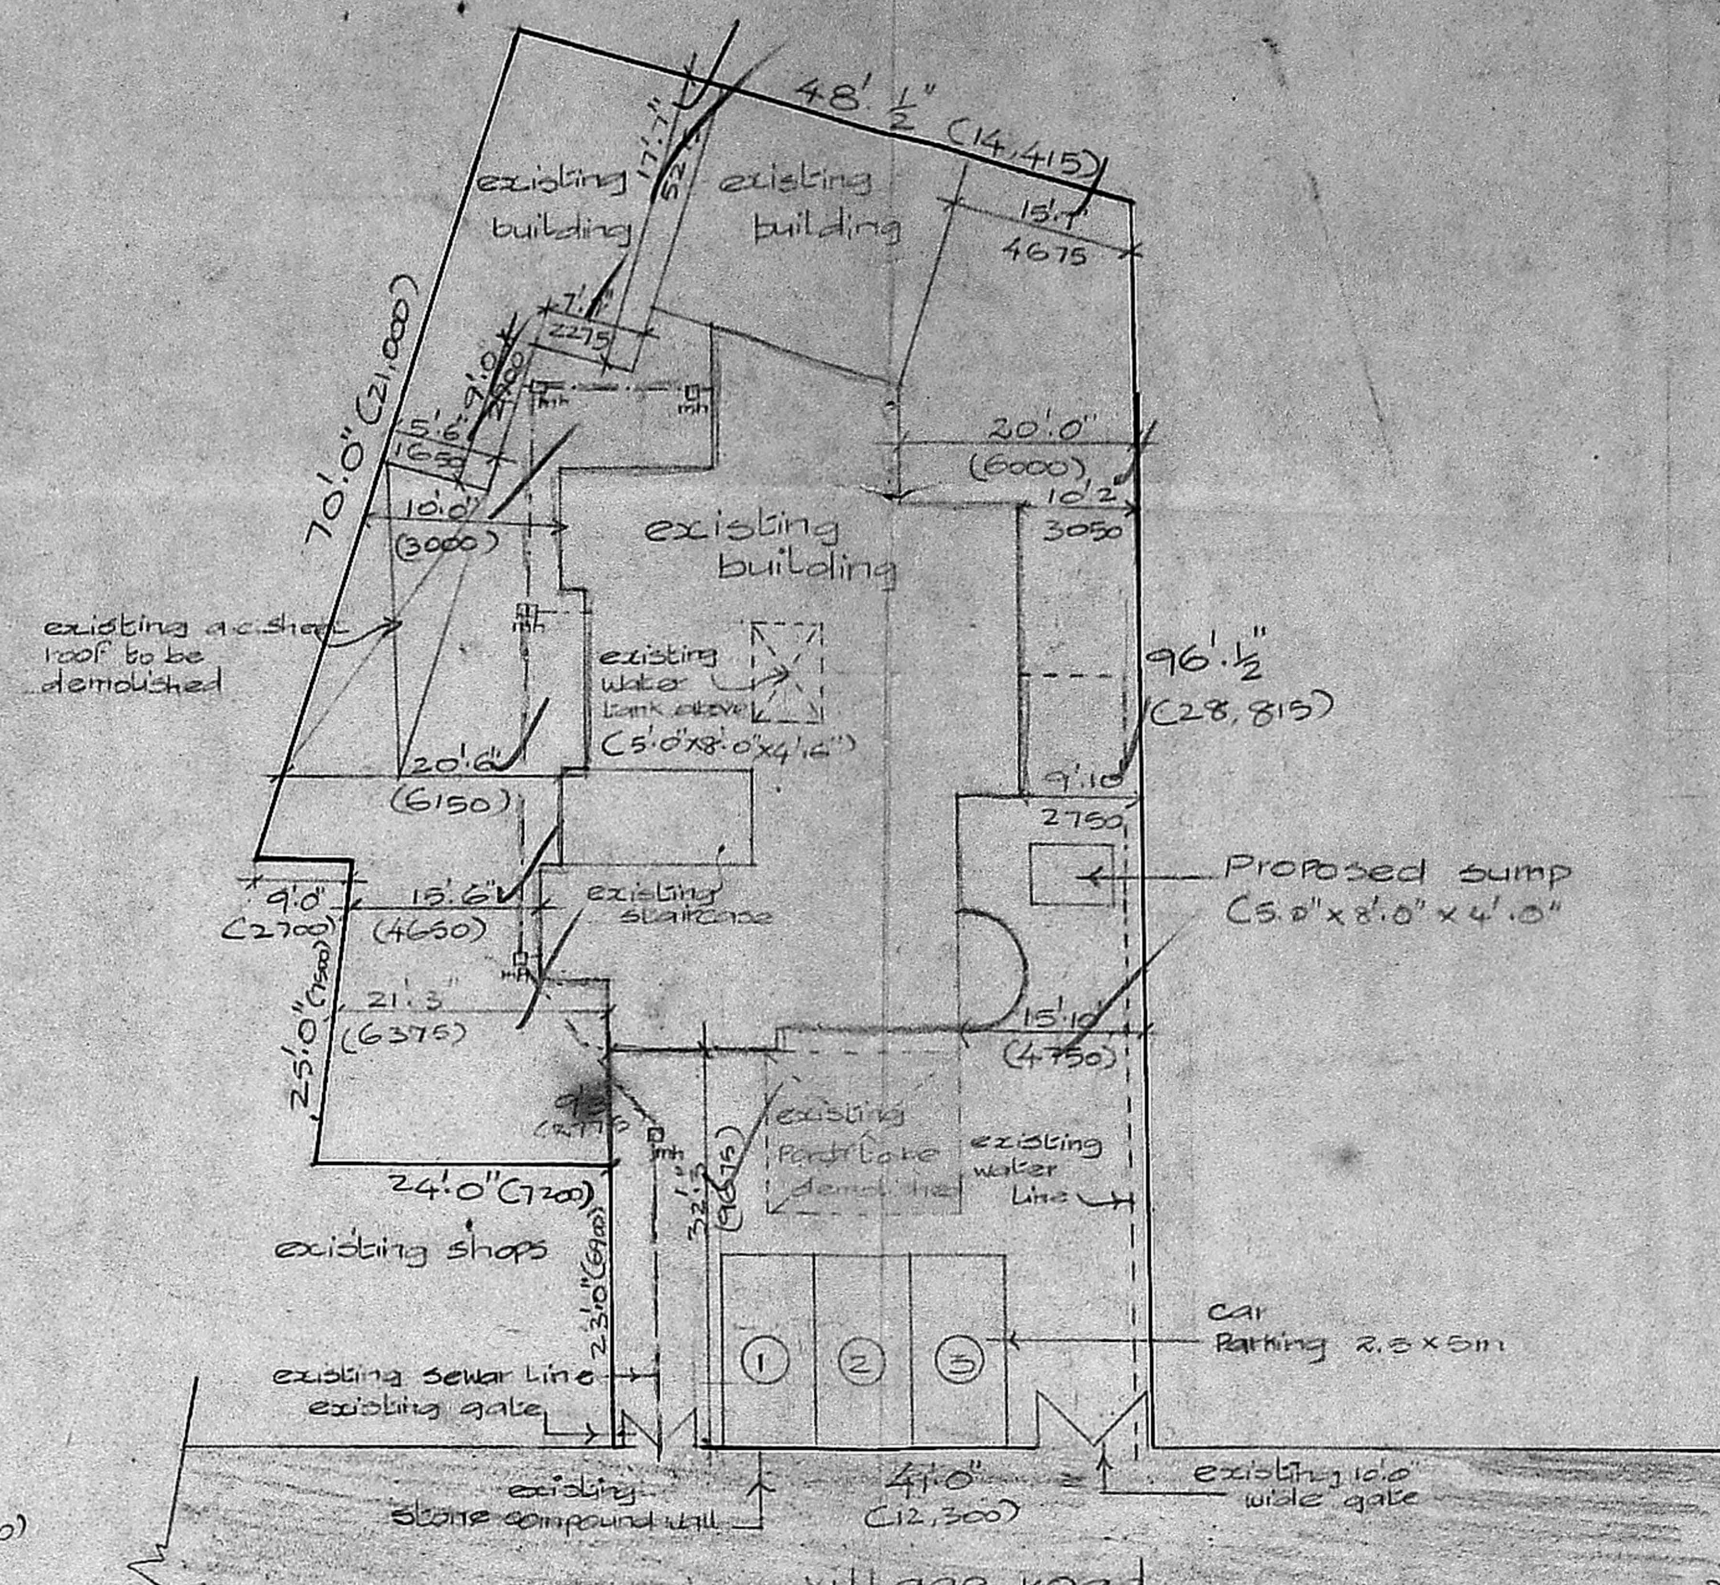

site plan scale 1:1200 (1:200)

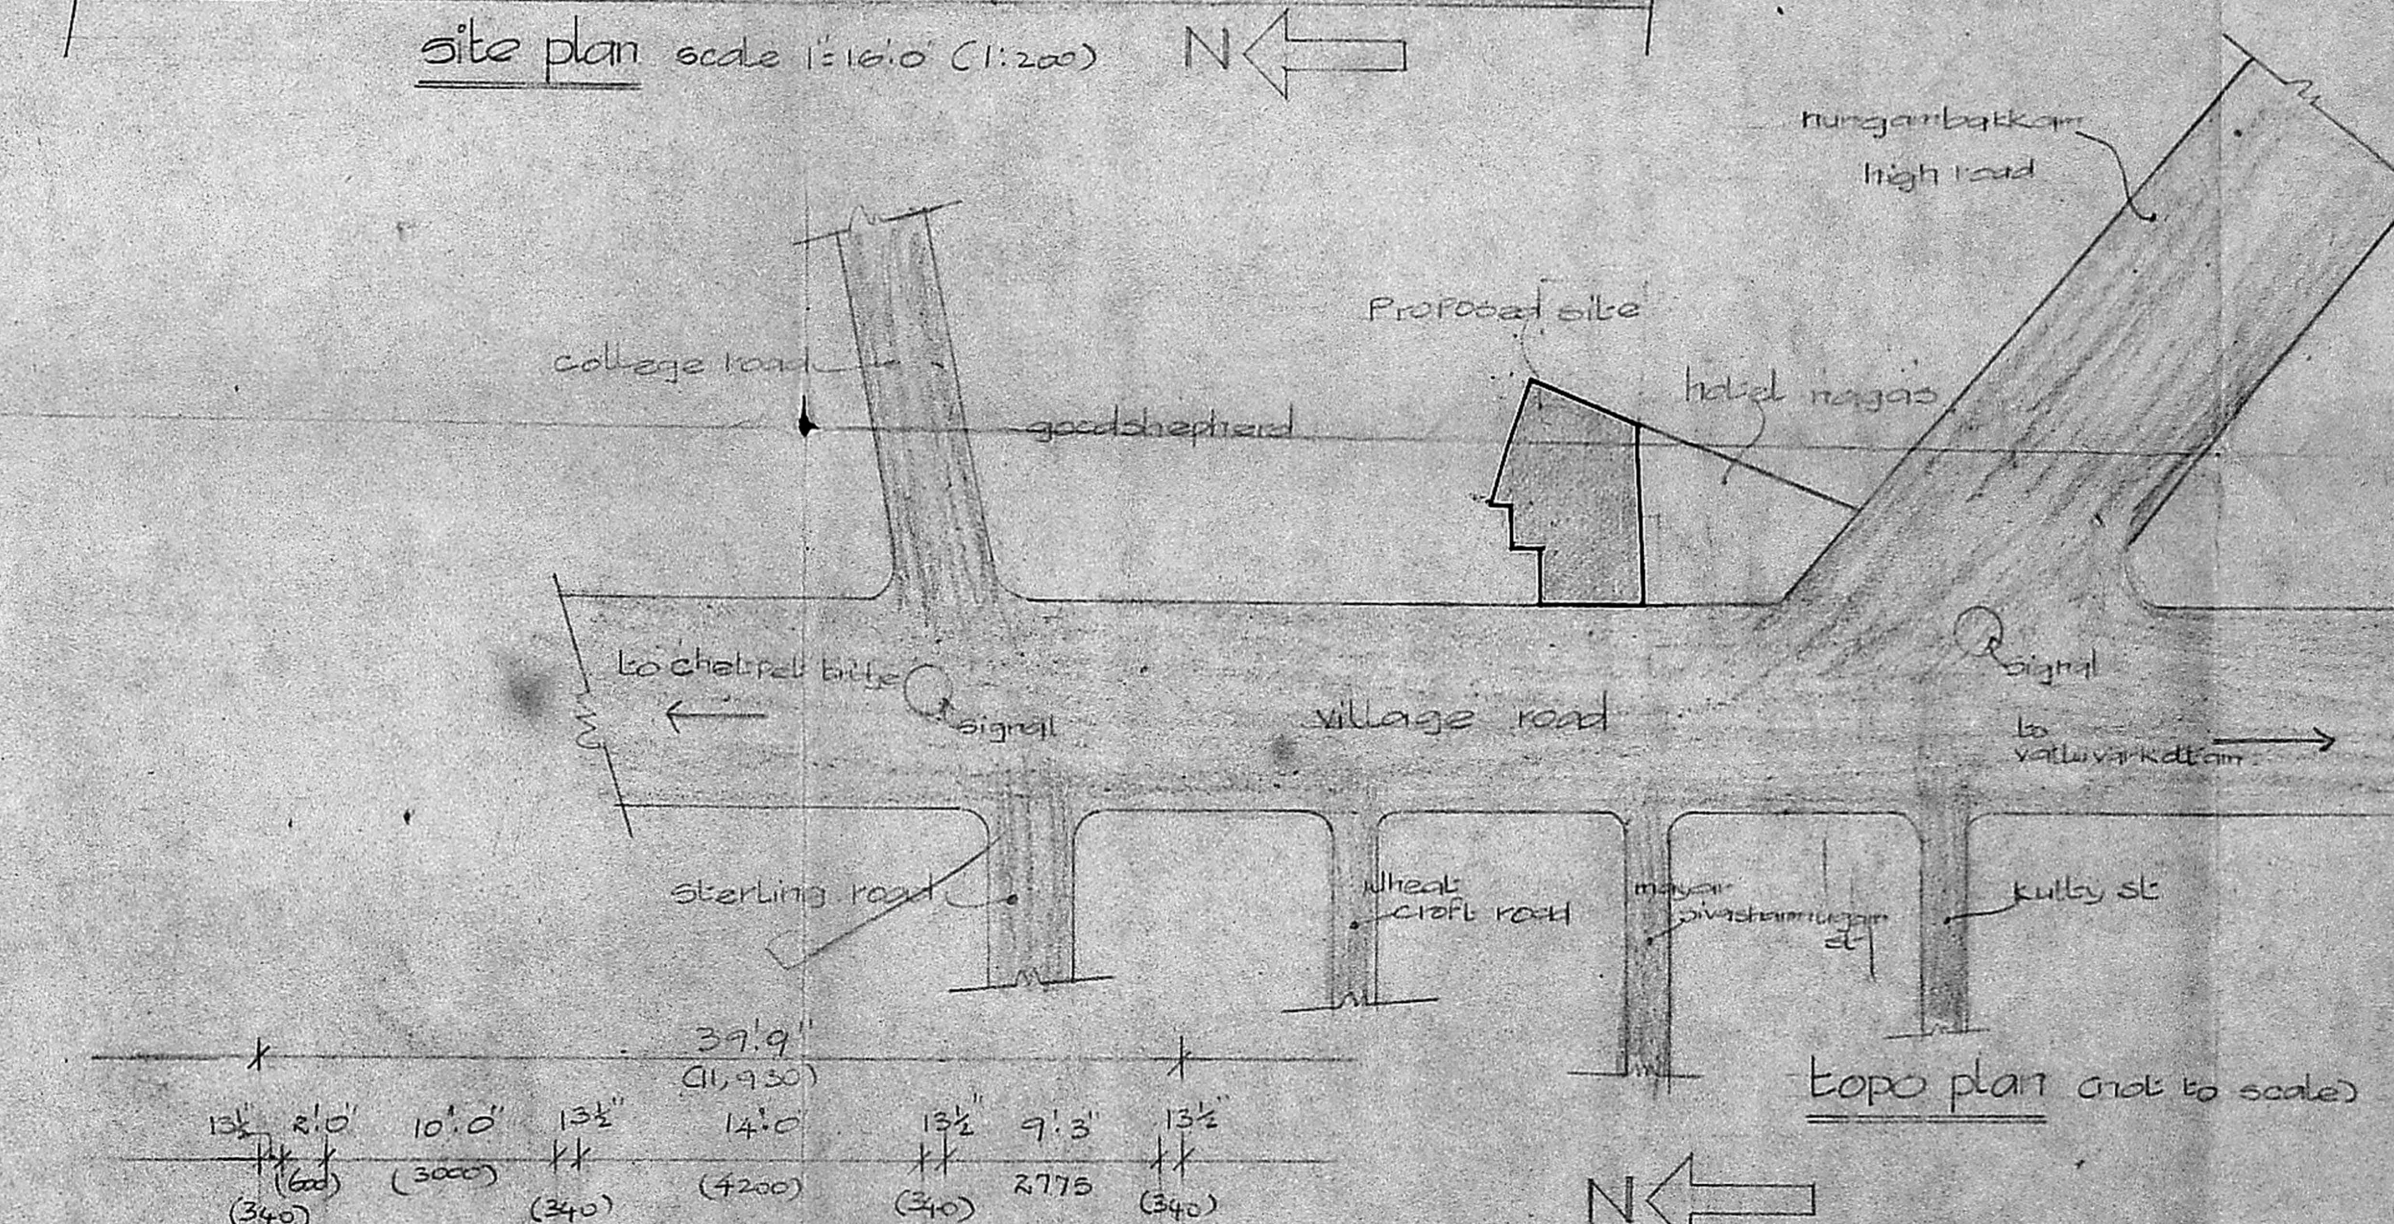

topo plan (not to scale)

area statement

	Sqft	SqM
Site area	5977	555.48
Existing ground floor area	2449	227.60
Existing first floor area	1031	96.82
Existing second floor area	966	89.77
Total existing area	1997	187.39
Proposed area	1000	92.93
Total building area	3446	320.32

MMDA B1/PP No. 1  
Specification B.1.1.1.1

foundation	Brick footings over 4" 1:2 concrete
super structure	brick masonry in c.m. 1:5
roof	in RCC 1:2:4 6" thick and A.P. reinf. reinforcement
floor	mosaic floor
joinery	t.w doors and windows
finishes	exterior: cement paints interior: distemper paint joinery: synthetic enamel paints

schedule of joinery

D 1	double leaf	4'0" x 7'0" (1200 x 2100)
D 2	single leaf	3'0" x 7'0" (900 x 2100)
D 3	"	4'0" x 7'0" (1200 x 2100)
D 4	"	2'0" x 7'0" (600 x 2100)
D 5	"	1'6" x 7'0" (450 x 2100)
W 1	double leaf	7'0" x 4'0" (2100 x 1200)
W 2	"	6'0" x 4'0" (1800 x 1200)
W 3	"	5'0" x 4'0" (1500 x 1200)
W 4	"	4'0" x 4'0" (1200 x 1200)
W 5	"	3'0" x 4'0" (900 x 1200)
W 6	"	2'0" x 4'0" (600 x 1200)
W 7	"	1'6" x 4'0" (450 x 1200)
W 8	"	1'0" x 4'0" (300 x 1200)
V 1	ventilator	3'0" x 2'0" (900 x 600)
V 2	"	2'0" x 2'0" (600 x 600)

reference

existing	[Symbol]
Proposed	[Symbol]
demolition	[Symbol]
boundary line	[Symbol]
water line	[Symbol]
sewer line	[Symbol]

owners

P. Abdul Rahim Chari  
Power agent for:  
1) Pannalal Athitha umma 2) Pannalal Kathiraj  
3) Pannalal Zainaba 4) Kandeth abhulla  
5) Pannalal abubakar 6) Kandeth ayisha  
7) Pannalal ayisha 8) Cherichi Yusuf  
9) Pannalal safa 10) Cherichi Zainaba

building - commercial

Proposed alteration to B.1.7.22/427/89 existing buildings 8/89.


in dar no 67, approved 29/8/89  
at mungana high road m/s 34  
No. 6679/89 29/8/89

FOR MEMBER SECRETARY  
MADRAS METROPOLITAN  
DEVELOPMENT AUTHORITY


Scale 1:500 (1:100) date 28.3.89  
drawn number 1

architect  
Sudha


alex ry chaleson  
Registered architect 1981/1982  
100, main road, mungana, coimbatore

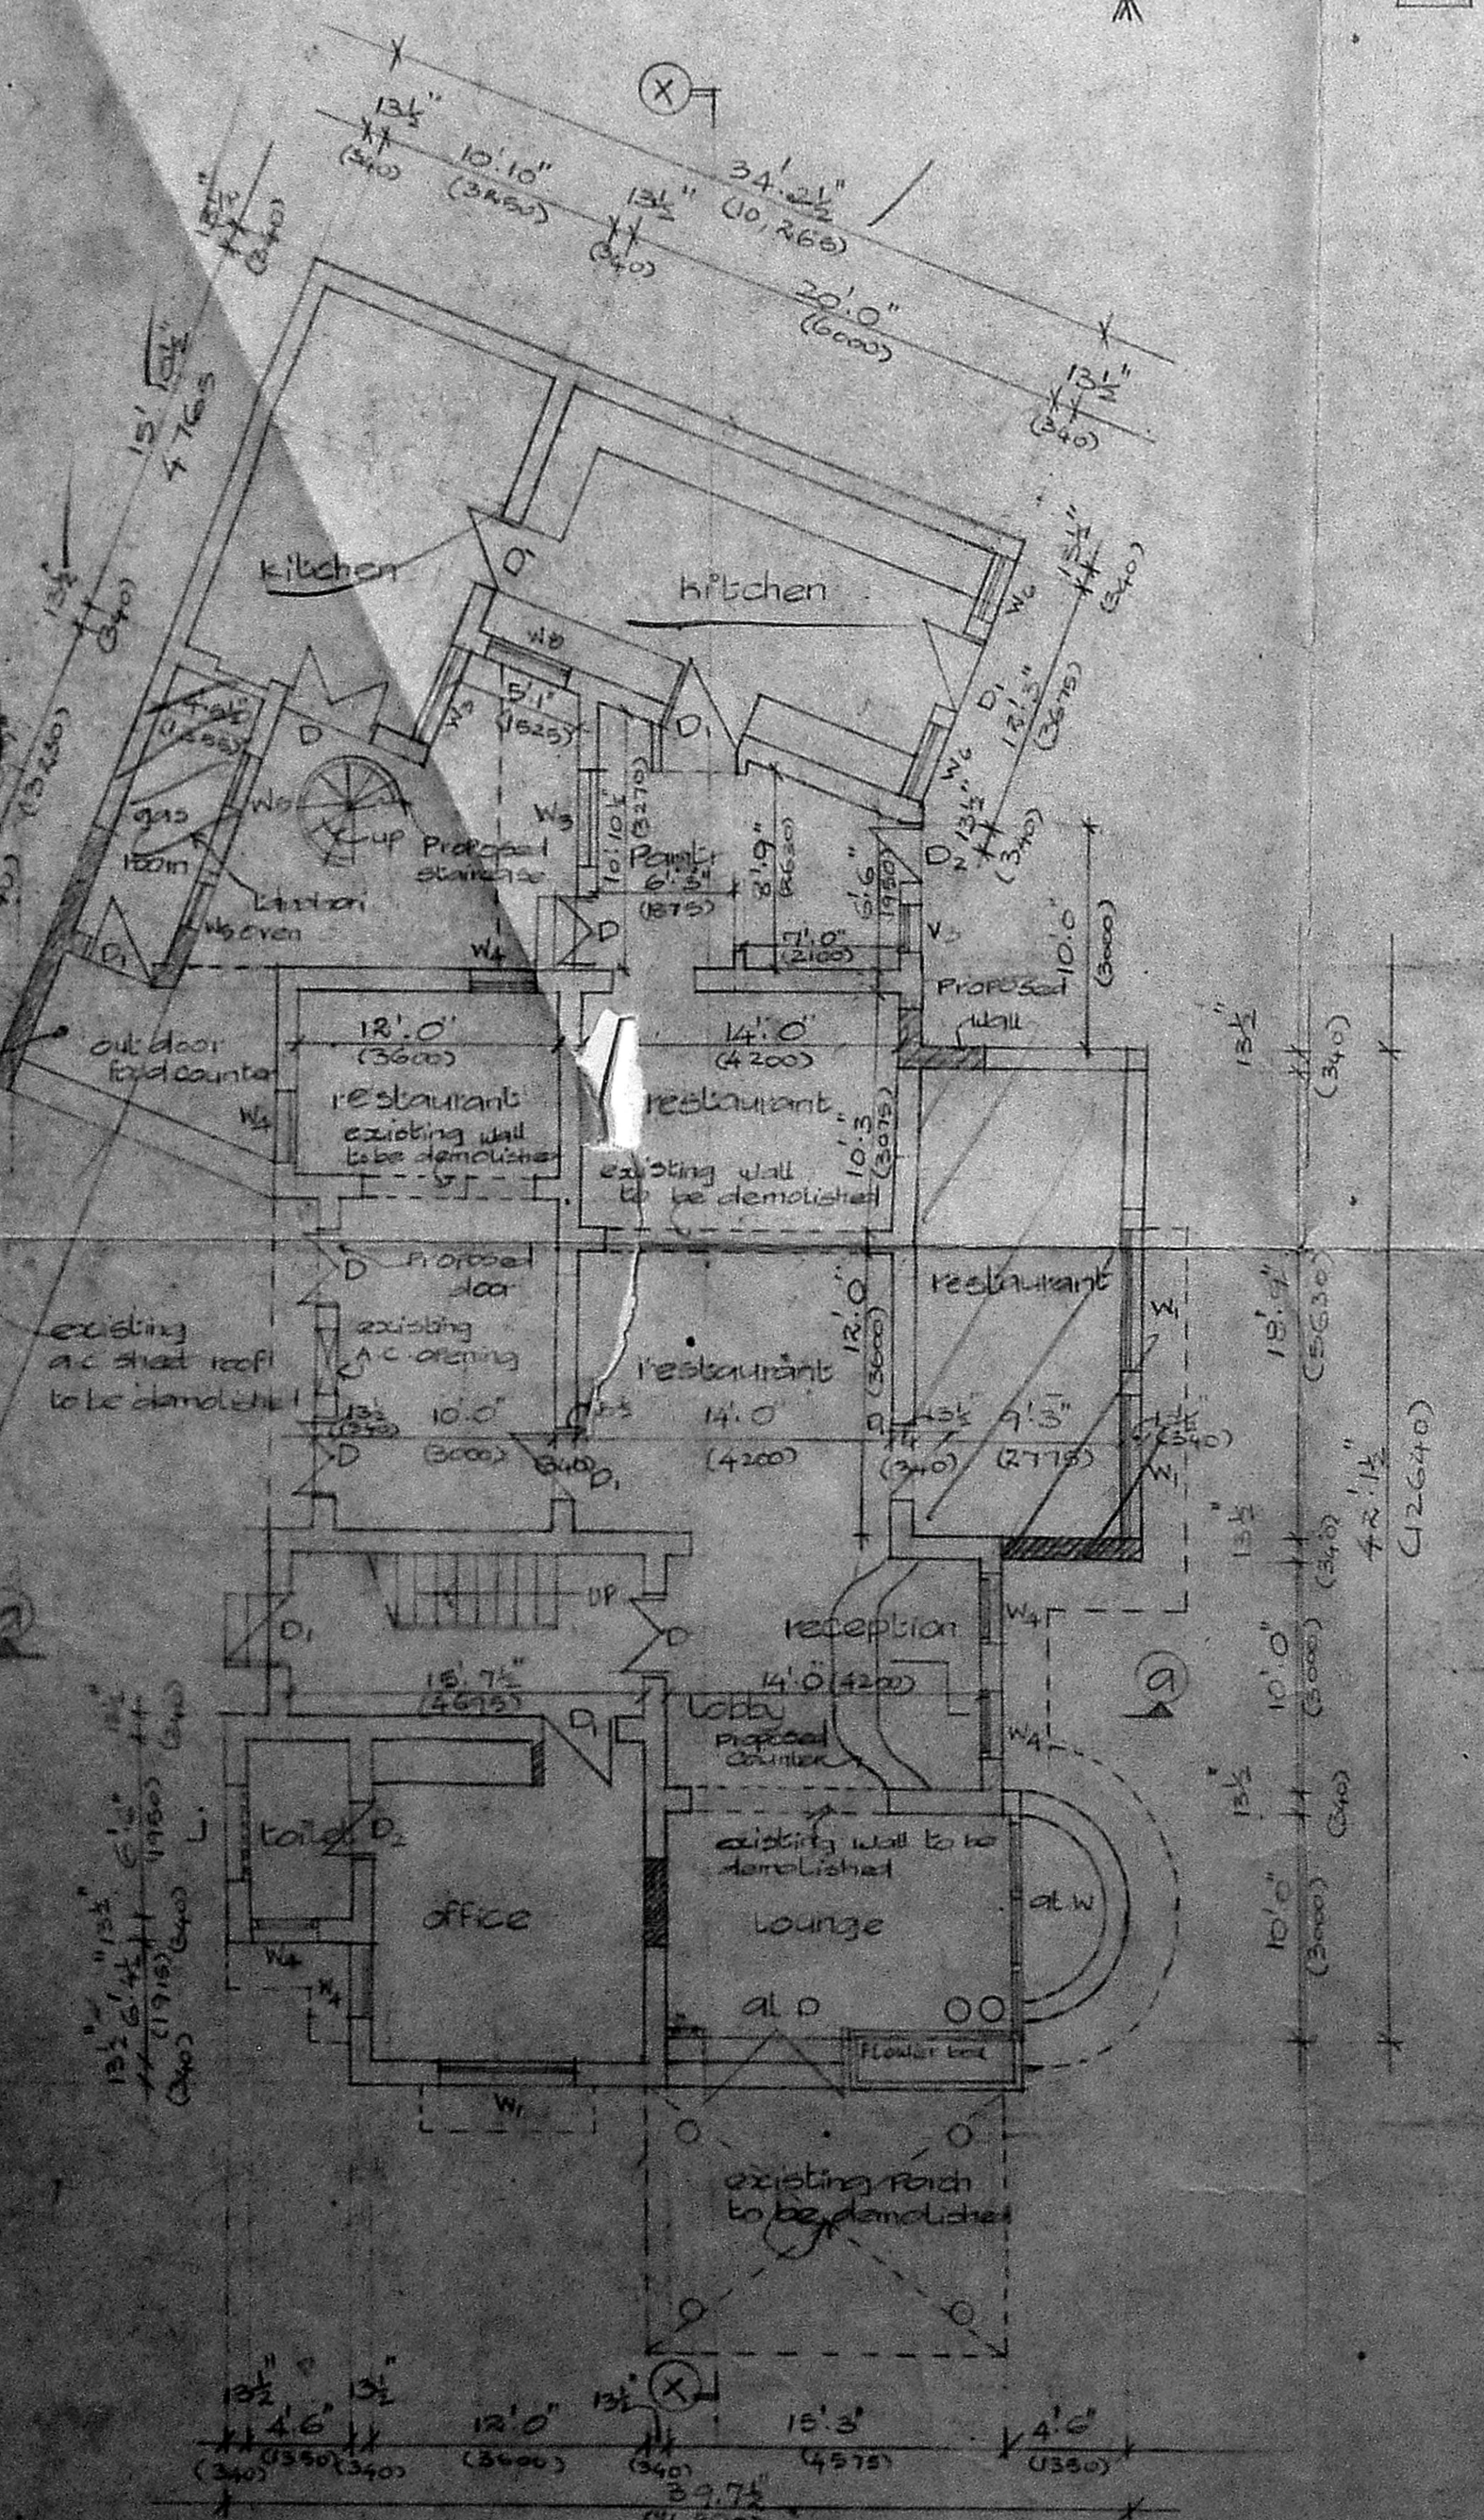

ground floor plan

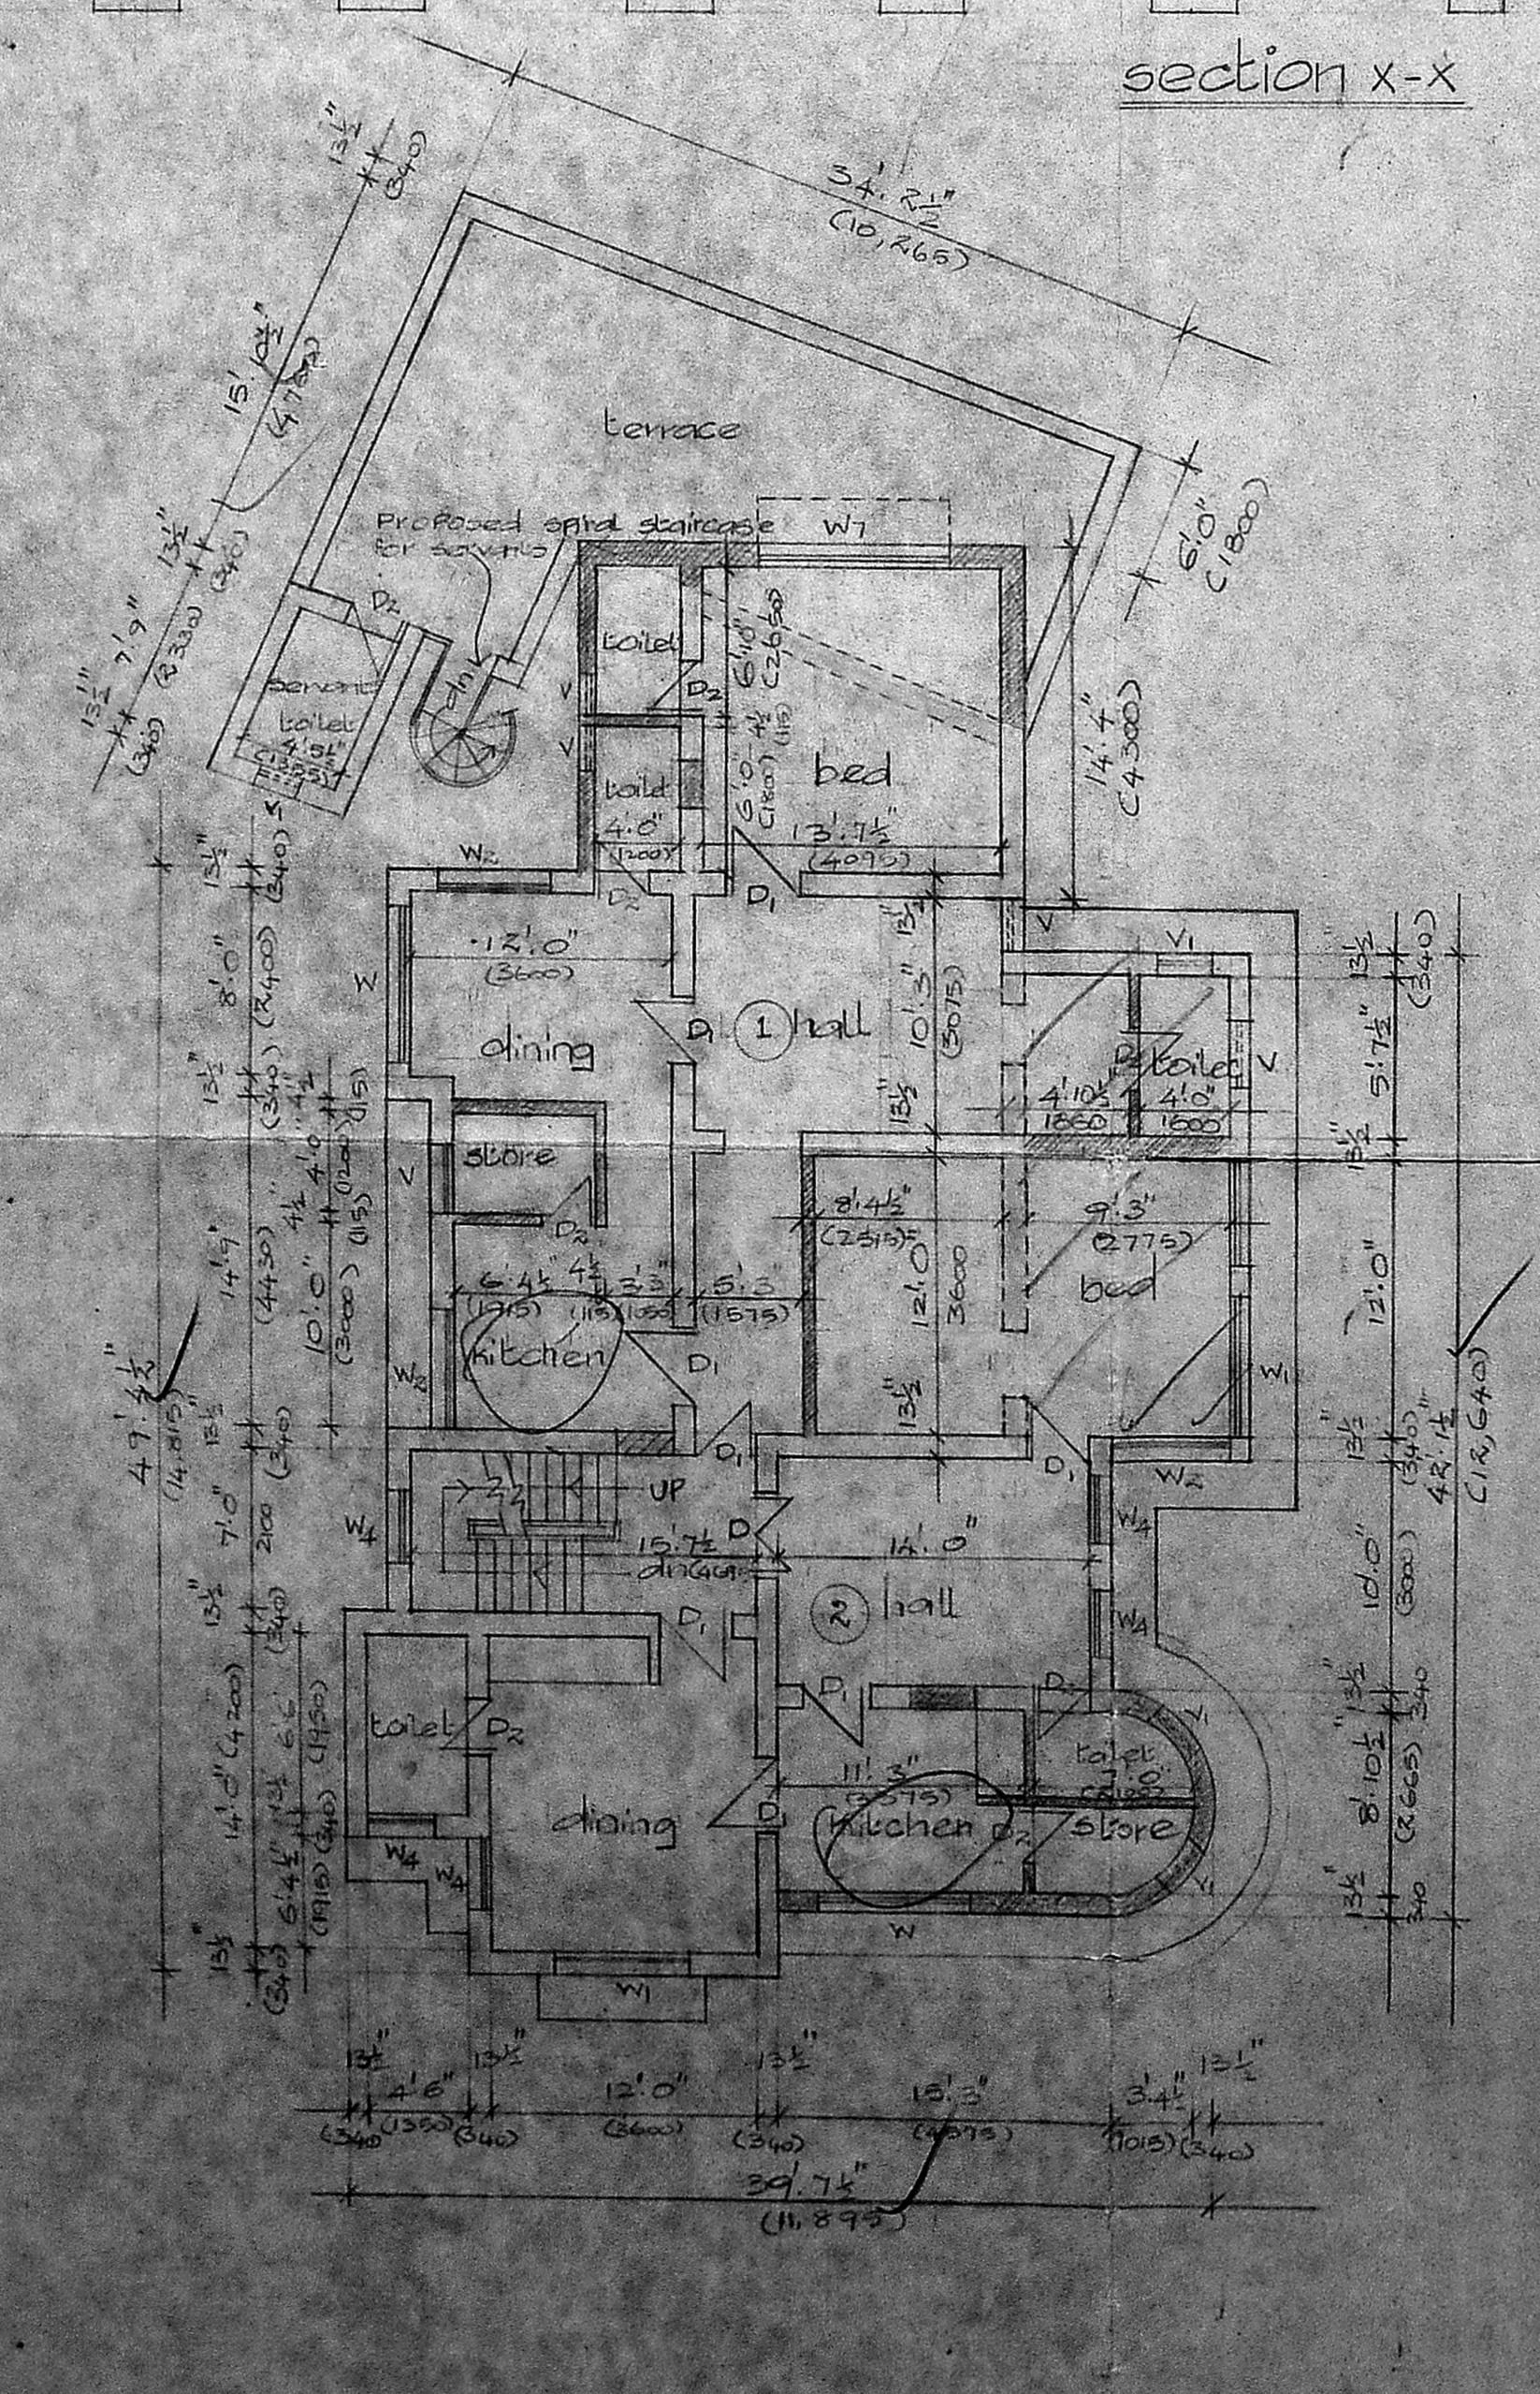

first floor plan

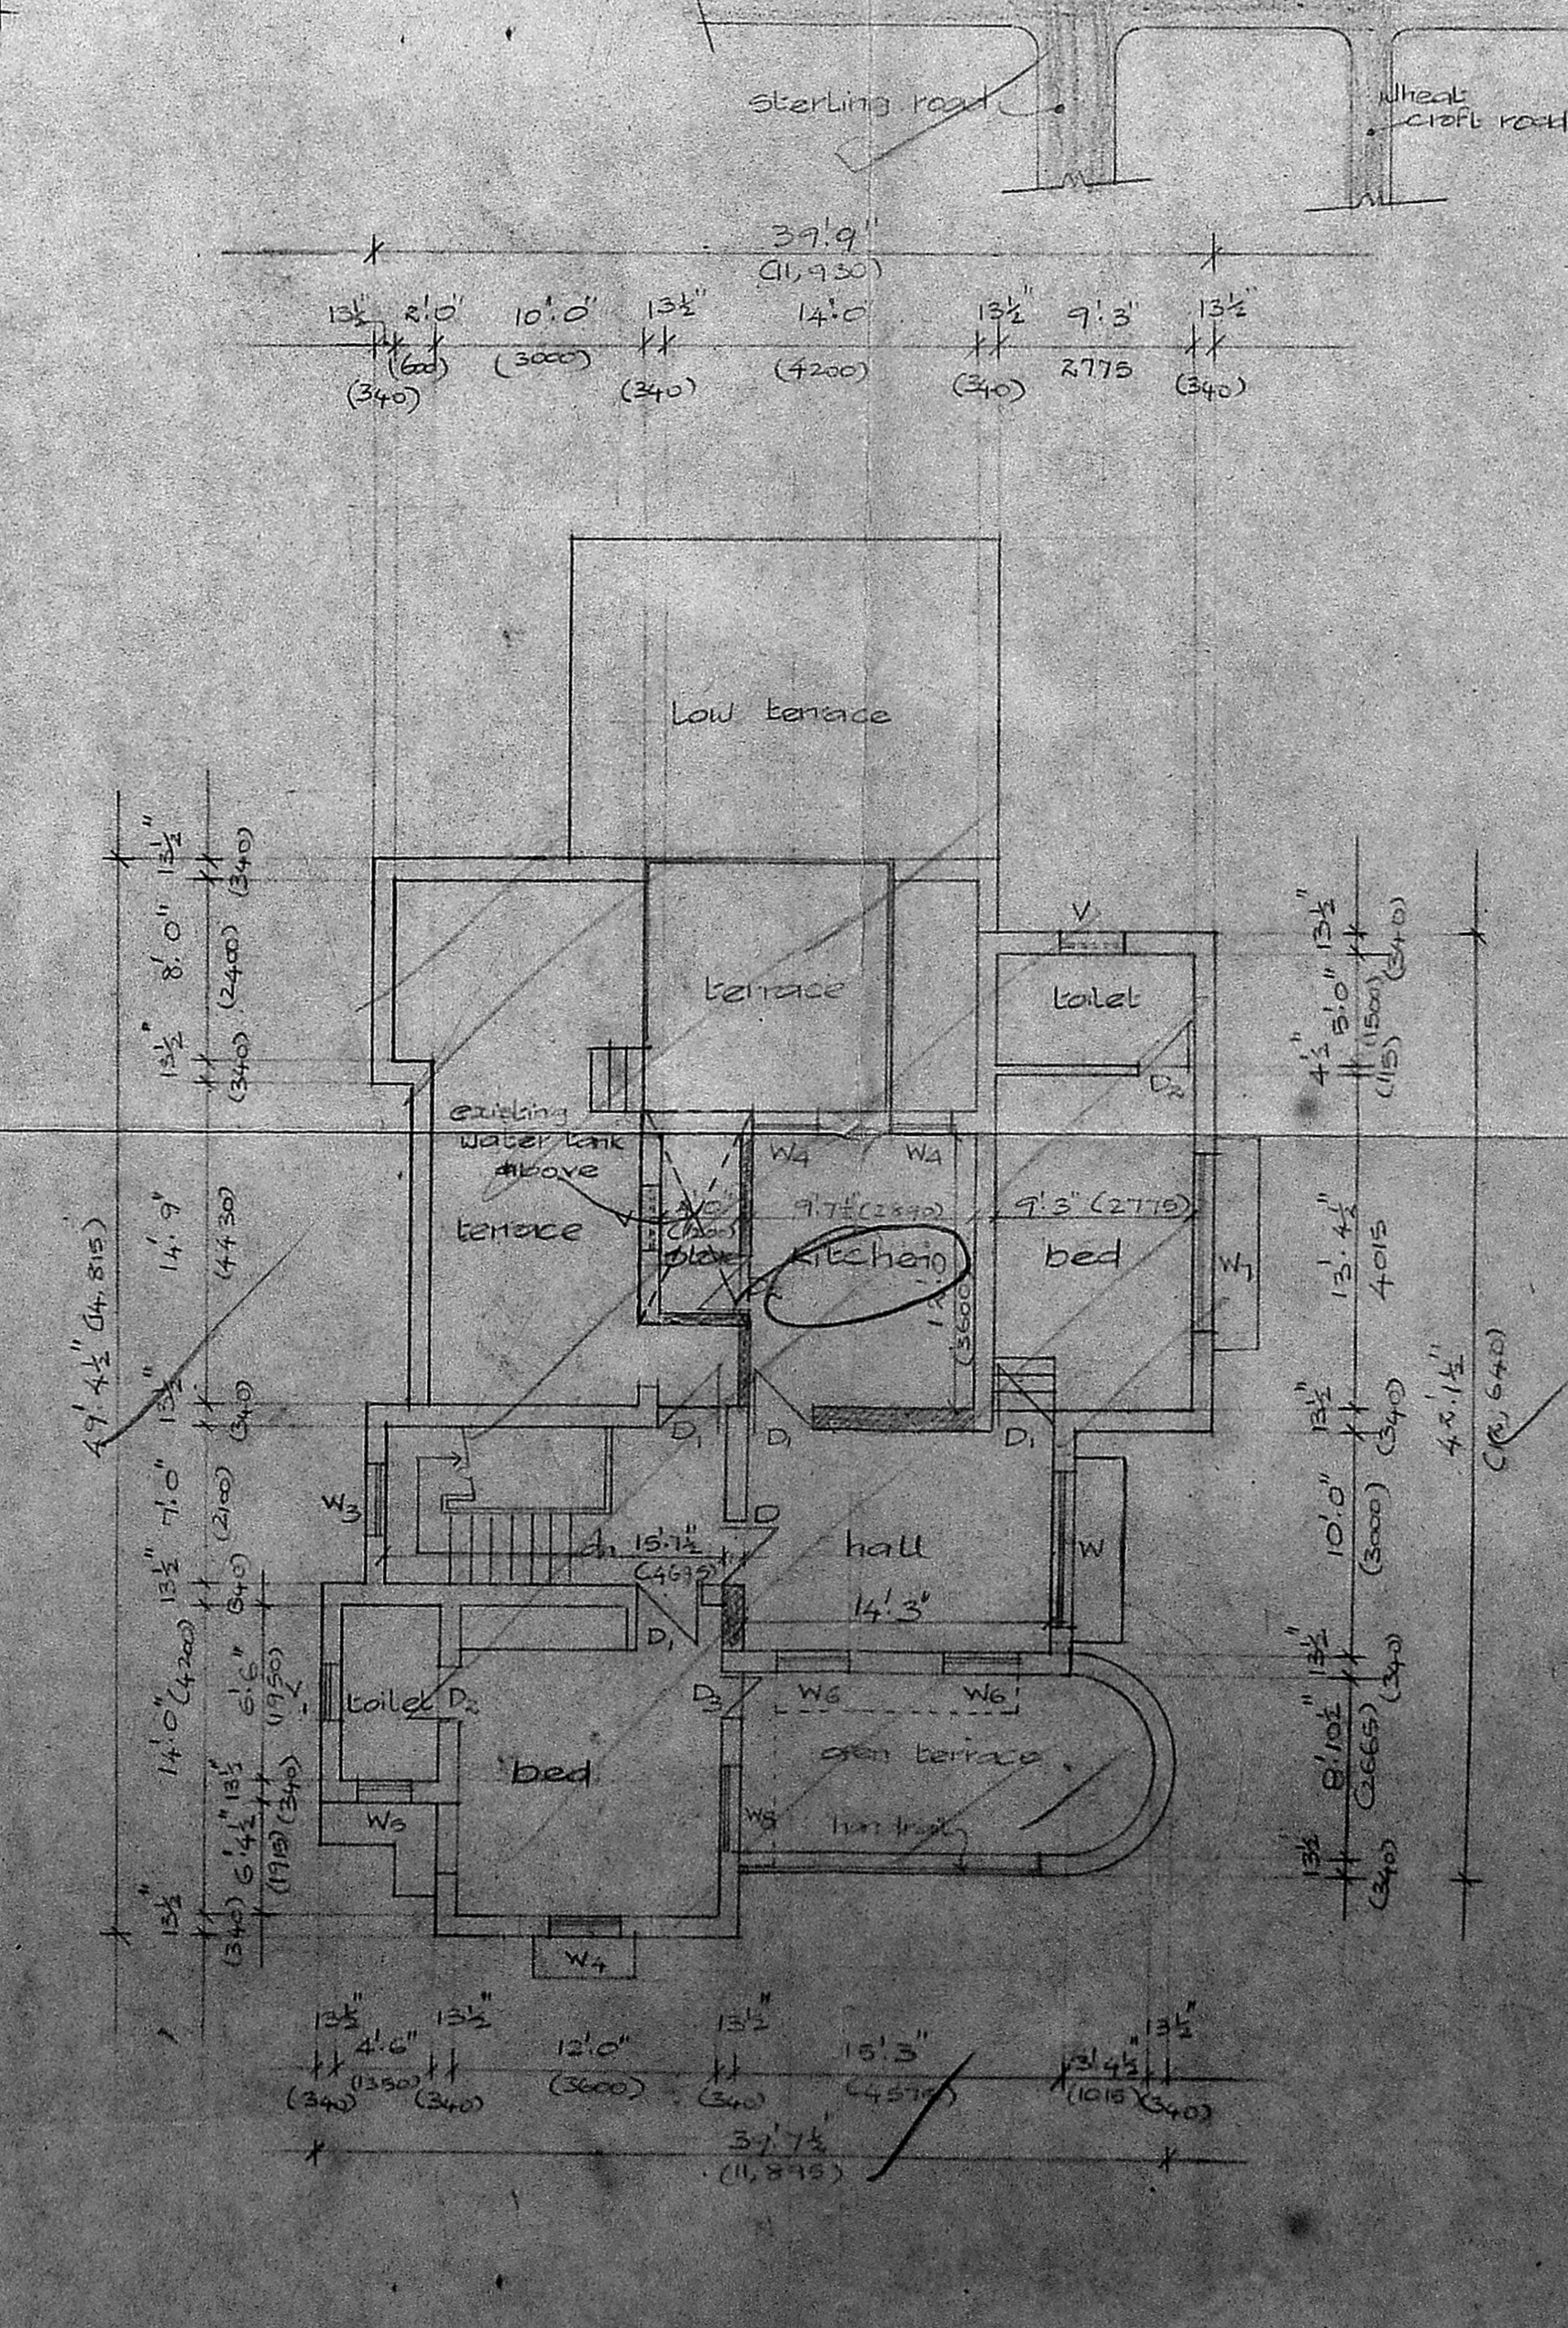

second floor plan