


PROPOSED ADDITIONS & ALTERNTE IN THE EXISTING DWELLING HOUSE
 IN PLOT N° 36. S.N° 1 PART AGARAM VADA AMINJIKARAI. 111th DIVISION
 MADRAS 29 N.G.O^S CO-OP BUILDING SOCIETY N° X-430 L.P.H. N° 117/60
 SCALE 1" = 8'-0" (1:100) SANCTIONED B.A N° 114/Dt 23-2-65 (EXISTING FLOOR PLANS SANCTIONED
 VIDE M.C N° 370/79 Dt 21-6-79)

OWNER: *S.R. Chendran*

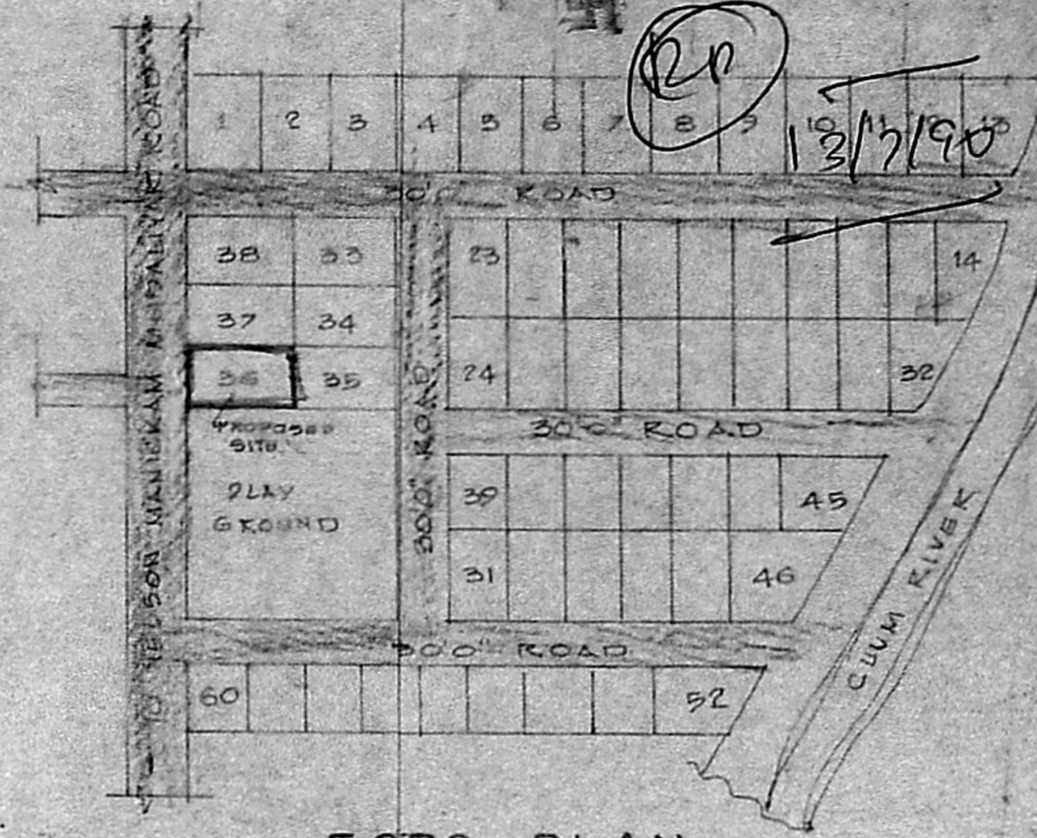

TOPO PLAN
 SCALE: 1" = 132'-0" (1:1500)


Schedule of joinery

- D. T.W. Panelled door 3'-3" x 7'-0" (1000 x 2100)
- D.1 -DO- 3'-0" x 7'-0" (900 x 2100)
- D.2 -DO- 2'-6" x 7'-0" (750 x 2100)
- R.S Steel rolling shutter 10'-0" x 8'-0" (3000 x 2400)
- W. T.W. Glazed window 5'-0" x 4'-6" (1500 x 1350)
- W.1 -DO- 3'-6" x 4'-6" (1050 x 1350)
- V. T.W. Glazed ventilator 4'-0" x 2'-0" (1200 x 600)
- V.1 -DO- 3'-0" x 2'-0" (900 x 600)
- B.W Bay window 8'-0" x 4'-6" (2400 x 1350)

LEGEND


- PROPOSED WORK
- EXISTING WORK
- DISMANTLING WORK
- SITE BOUNDRY
- ROAD

LICENSED SURVEYOR

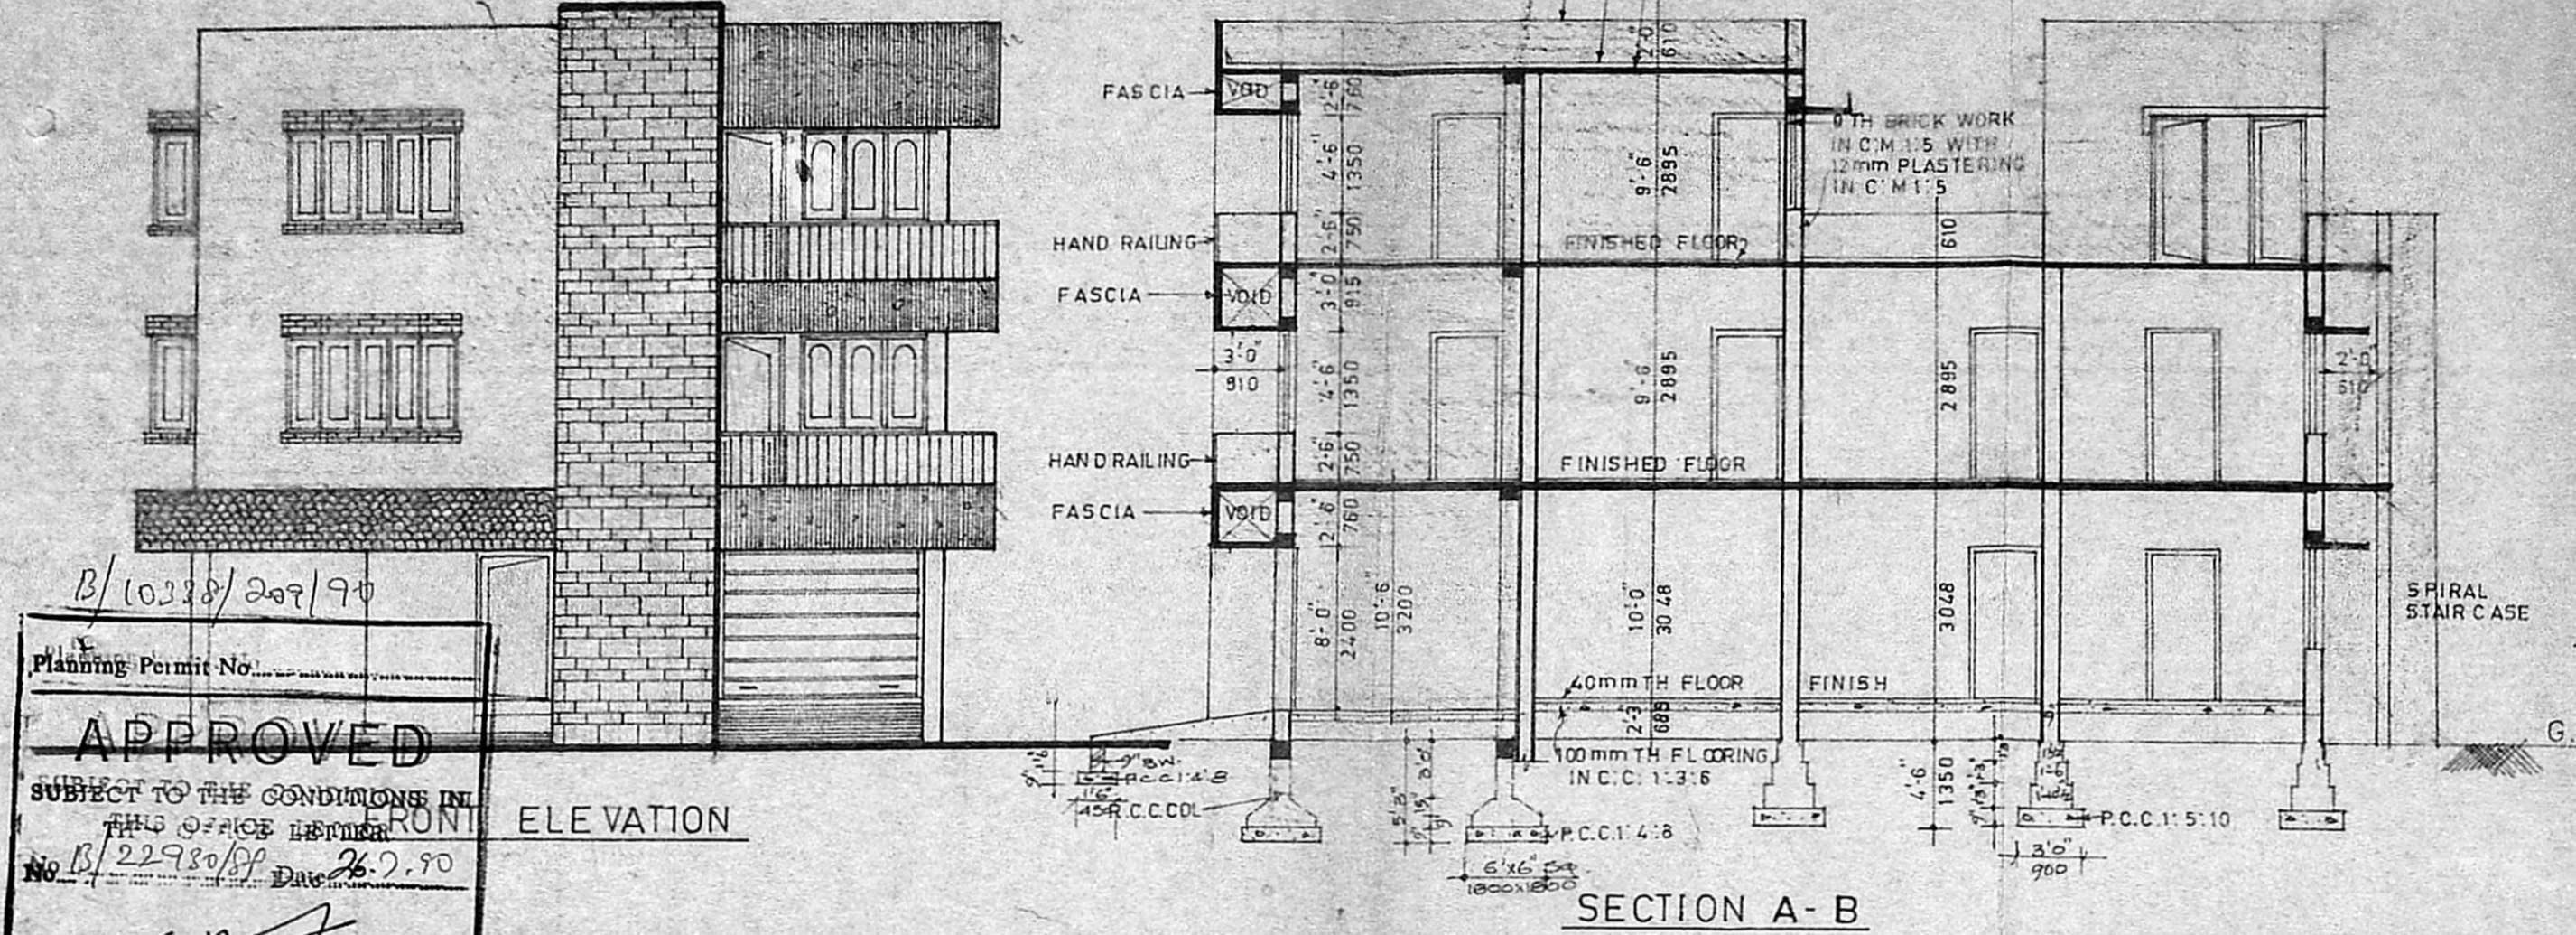


SECTION A-B


B/10388/209/90
 Planning Permit No. **APPROVED**
 SUBJECT TO THE CONDITIONS IN THIS OFFICE LETTER
 No. B/22930/90 Date: 26.7.90
 S. J. 26.7.90
 FOR MEMBER SECRETARY
 MADRAS MUNICIPAL
 DEVELOPMENT AUTHORITY
 MADRAS - 600 008

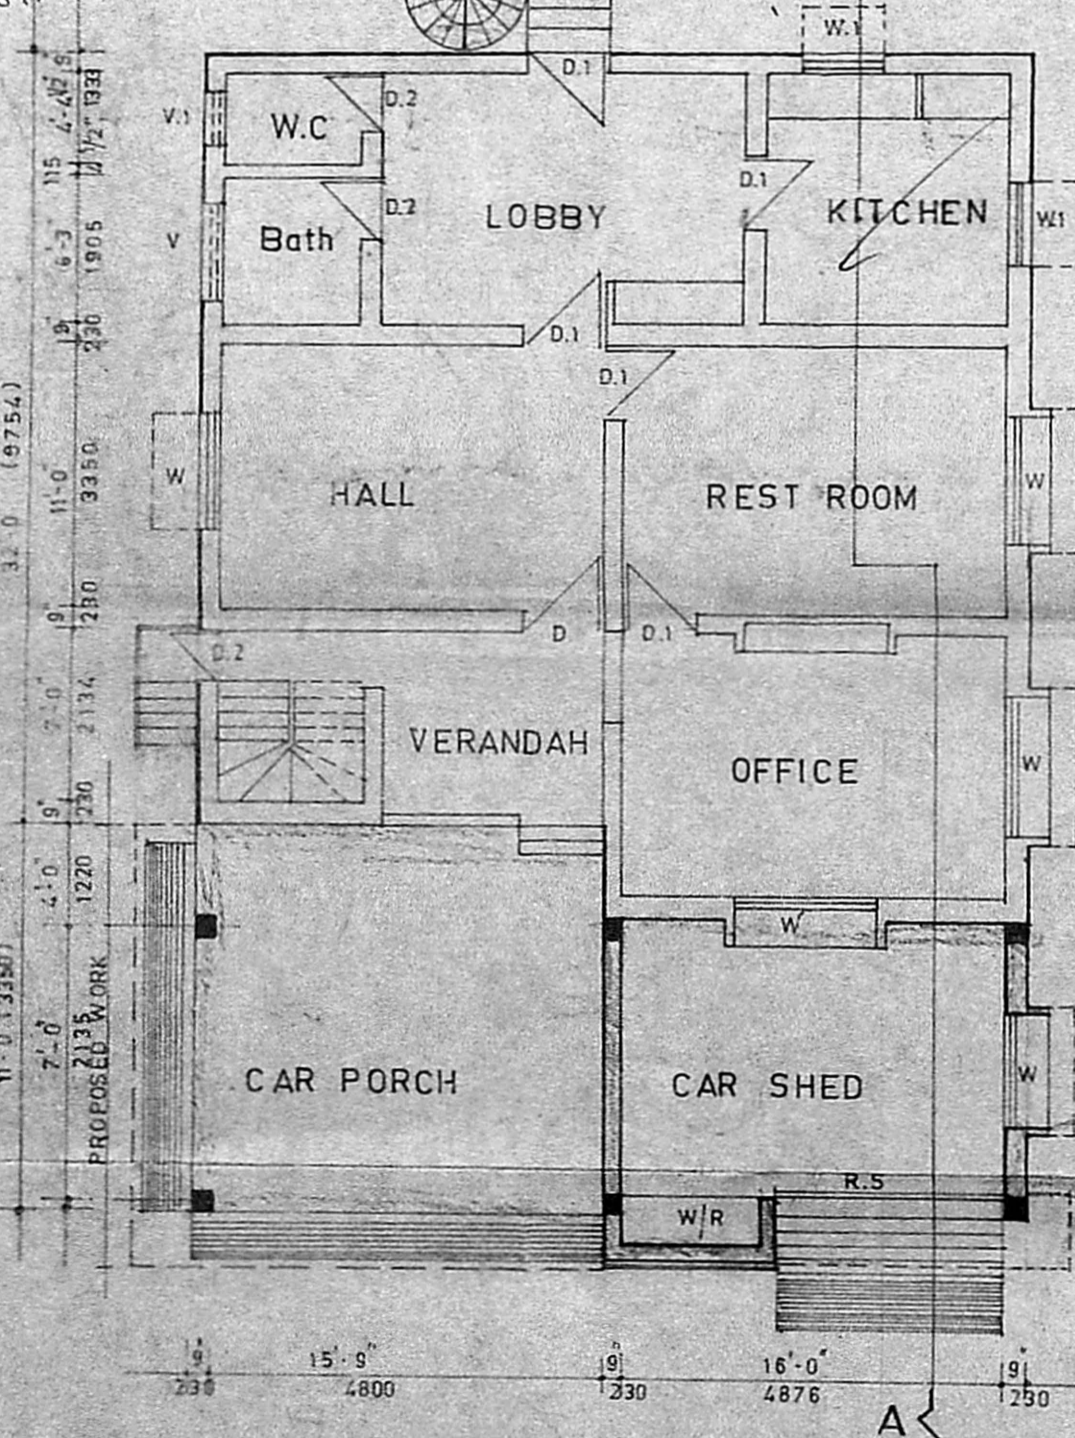


GROUND FLOOR PLAN

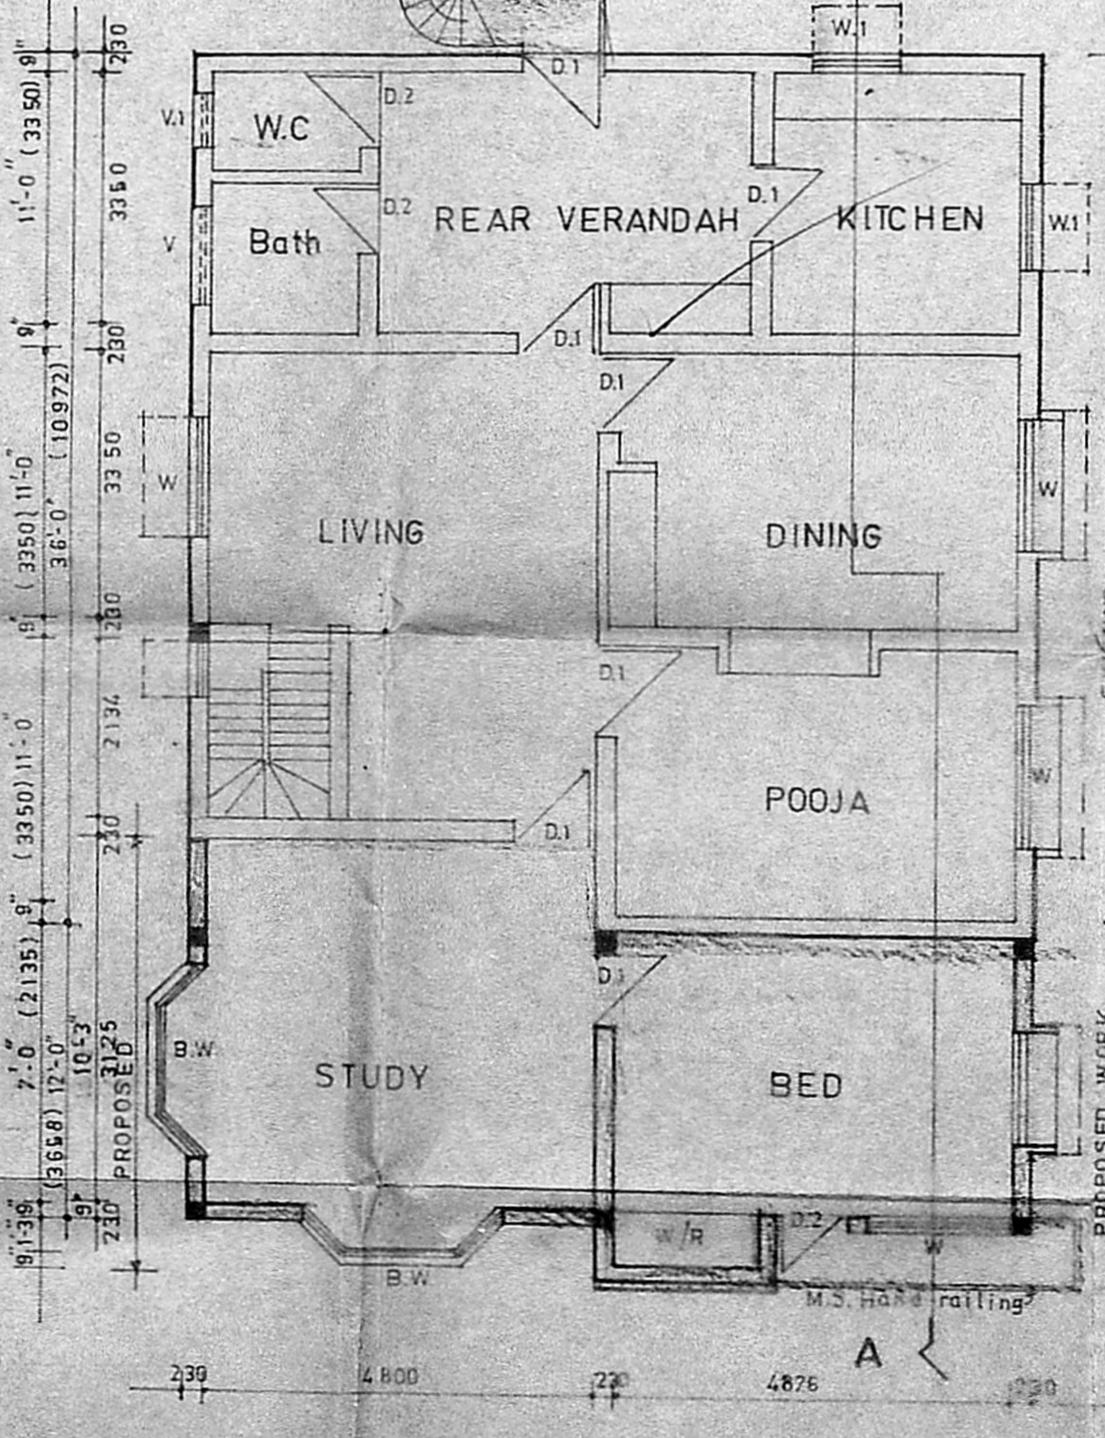

FIRST FLOOR PLAN

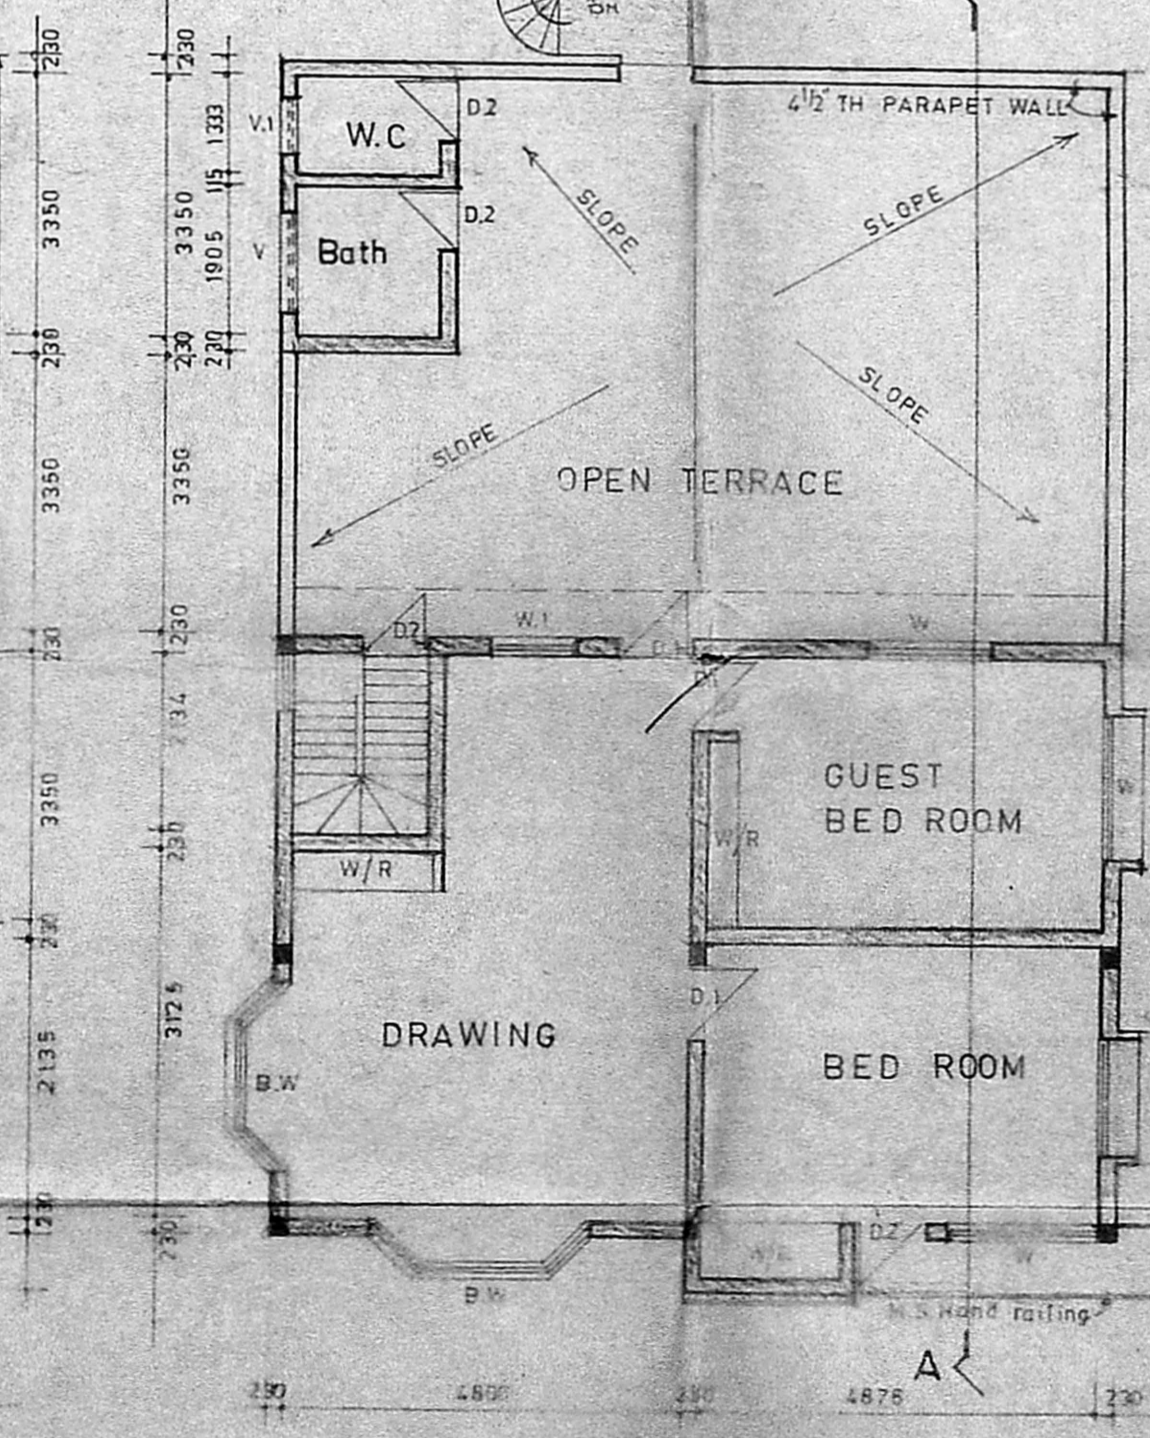

SECOND FLOOR PLAN
 (PROPOSED FLOOR)

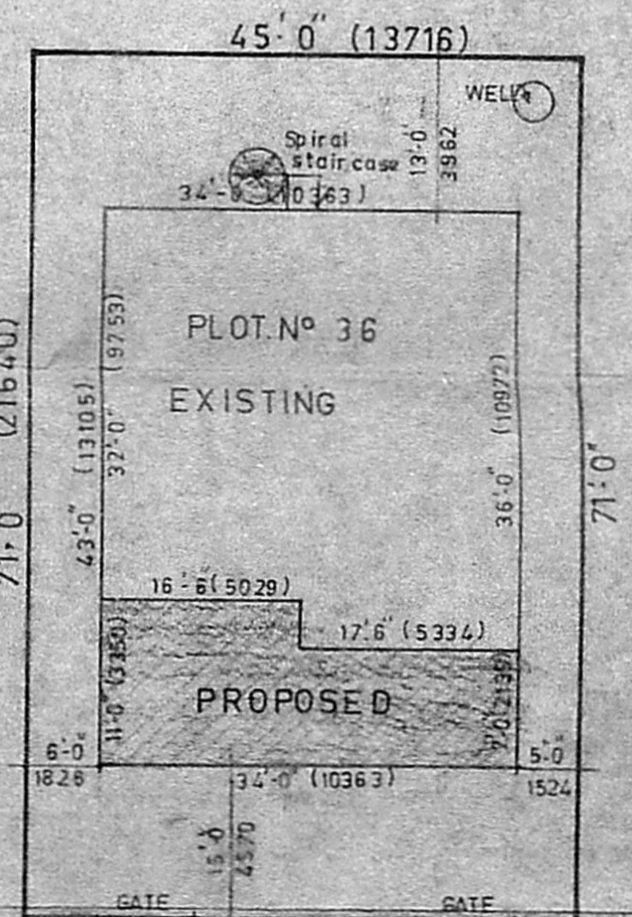

SITE PLAN
 SCALE: 1" = 110'-0" (1:200)

M. Hussainy *hs. CAP*
M. HUSSAINY, B.E.
 Architect Engineer
 Licensed Surveyor Class No. 234
 12, Secundo Cross Street
 Ramakrishna Nagar