



FRONT ELEVATION.

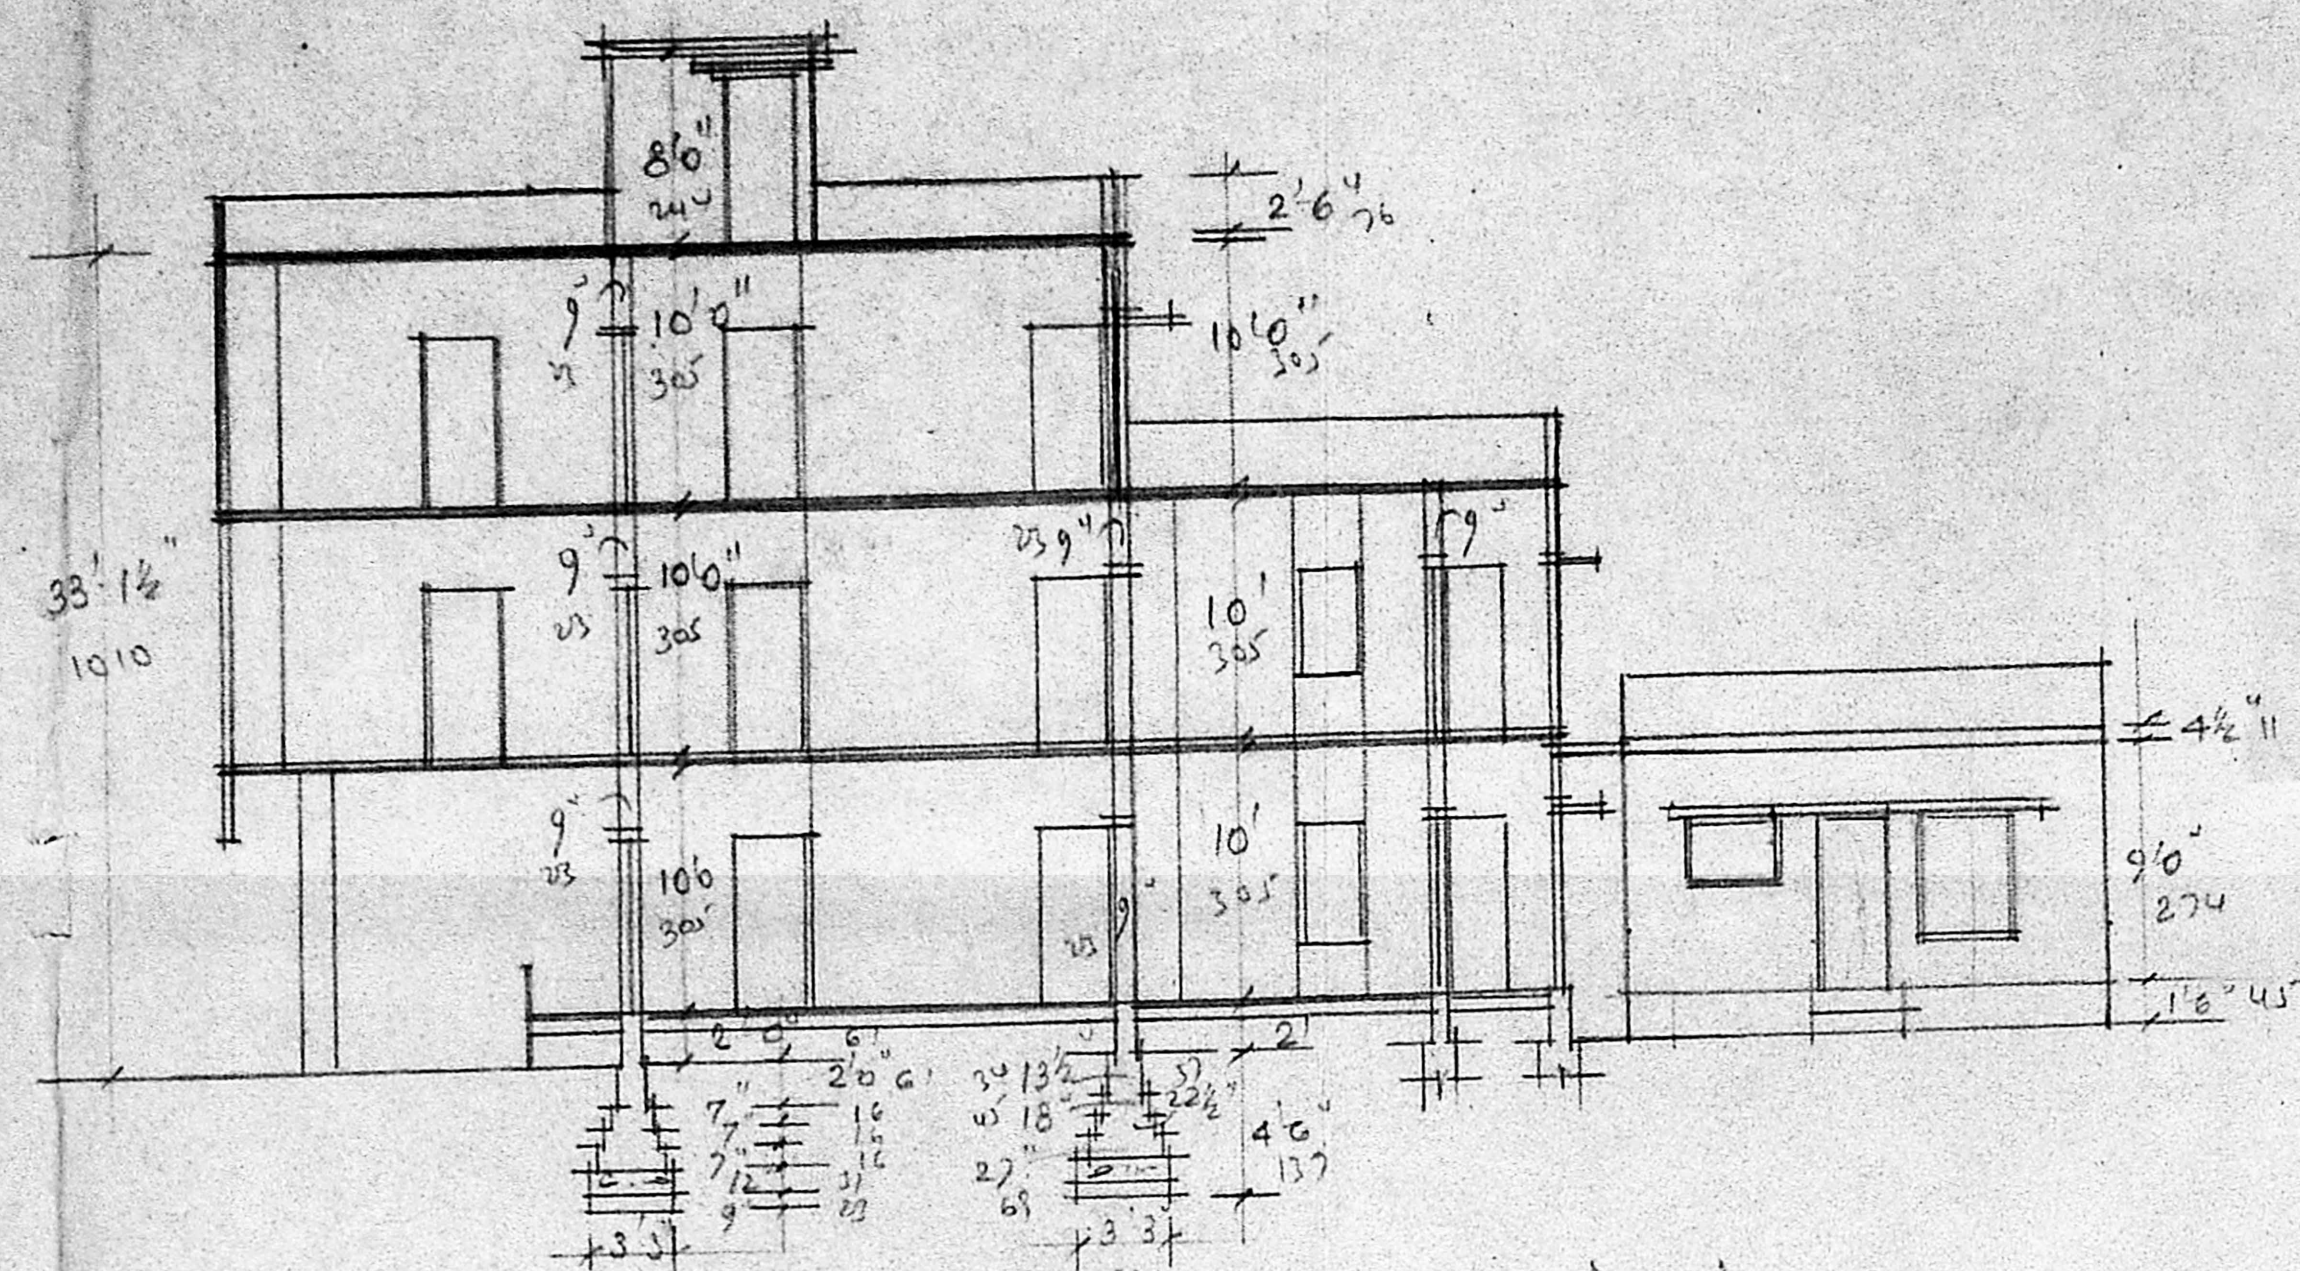

SECTION ON 'AA'

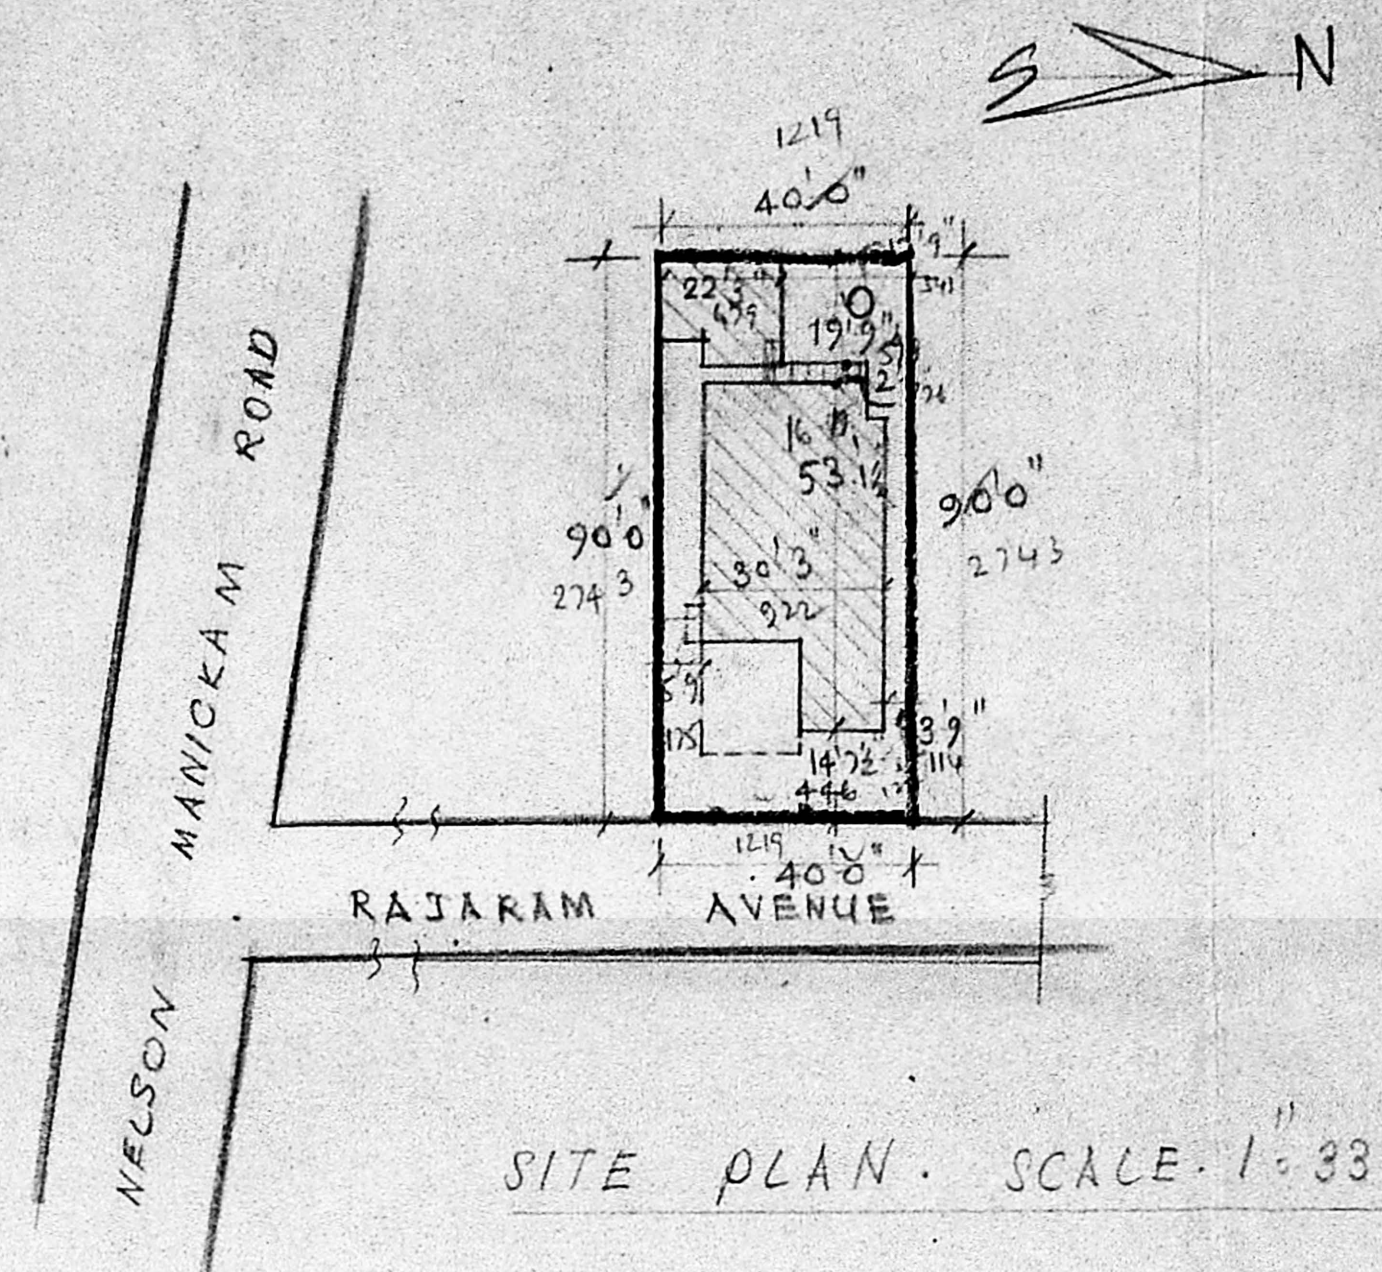

SITE PLAN. SCALE 1"=33'0"


SPECIFICATION:-
 FOUNDATION: PCC 1:5:10 OVER SAND
 FOOTINGS: BRICK WORK IN CM 1:1:6
 SUPERSTRUCTURE: BRICK WORK IN CM 1:1:6
 PLINTH BEAM, LINTEL, BEAM, SUN SHADE
 AND ROOF WITH RCC 1:2:4
 FLOORING: PCC 1:5:10 AND FINISHED WITH MOSAIC TILES.
 PLASTERING WITH CM 1:4, 12mm THICK FOR CEILING
 AND WALLS. WHITE AND COLOUR WASH WITH SATS.

JOINERY
 D1 DOOR 3'6" x 7'0" 107 x 213 W1 WINDOW
 D2 " " 3'0" x 7'0" 91 x 213 W3
 D3 " " 2'6" x 7'0" 76 x 213 W4
 D/W DOOR/WINDOW 5'0" x 7'0" 152 x 213 W5
 V. VENTILATOR 2'6" x 1'6" 76 x 45 W6


COLOUR INDEX

EXISTING SHOWN THIS	GROUND FLOOR 1834 SFT
PROPOSED " —	FIRST FLOOR 1461 SFT
ROAD " —	SECOND FLOOR 1075 SFT
BOUNDARY " —	TOTAL 4370 SFT


MMDA IB/PP NO. C.No. 450 B/24221/84
 Assn. R.P. dt. 22.3.85
 Stationary
 PART I 9 Feb/85
 PART II
 D.P.
 Planning Permit No. 1715-85
 SUBJECT TO THE CONDITIONS IN THIS OFFICE ALL 13.11.85
 No. 182/24221/85
 FOR MEMBER SEC. 1715-85
 MADRAS METROPOLITAN DEVELOPMENT AUTHORITY
 MADRAS 600 01

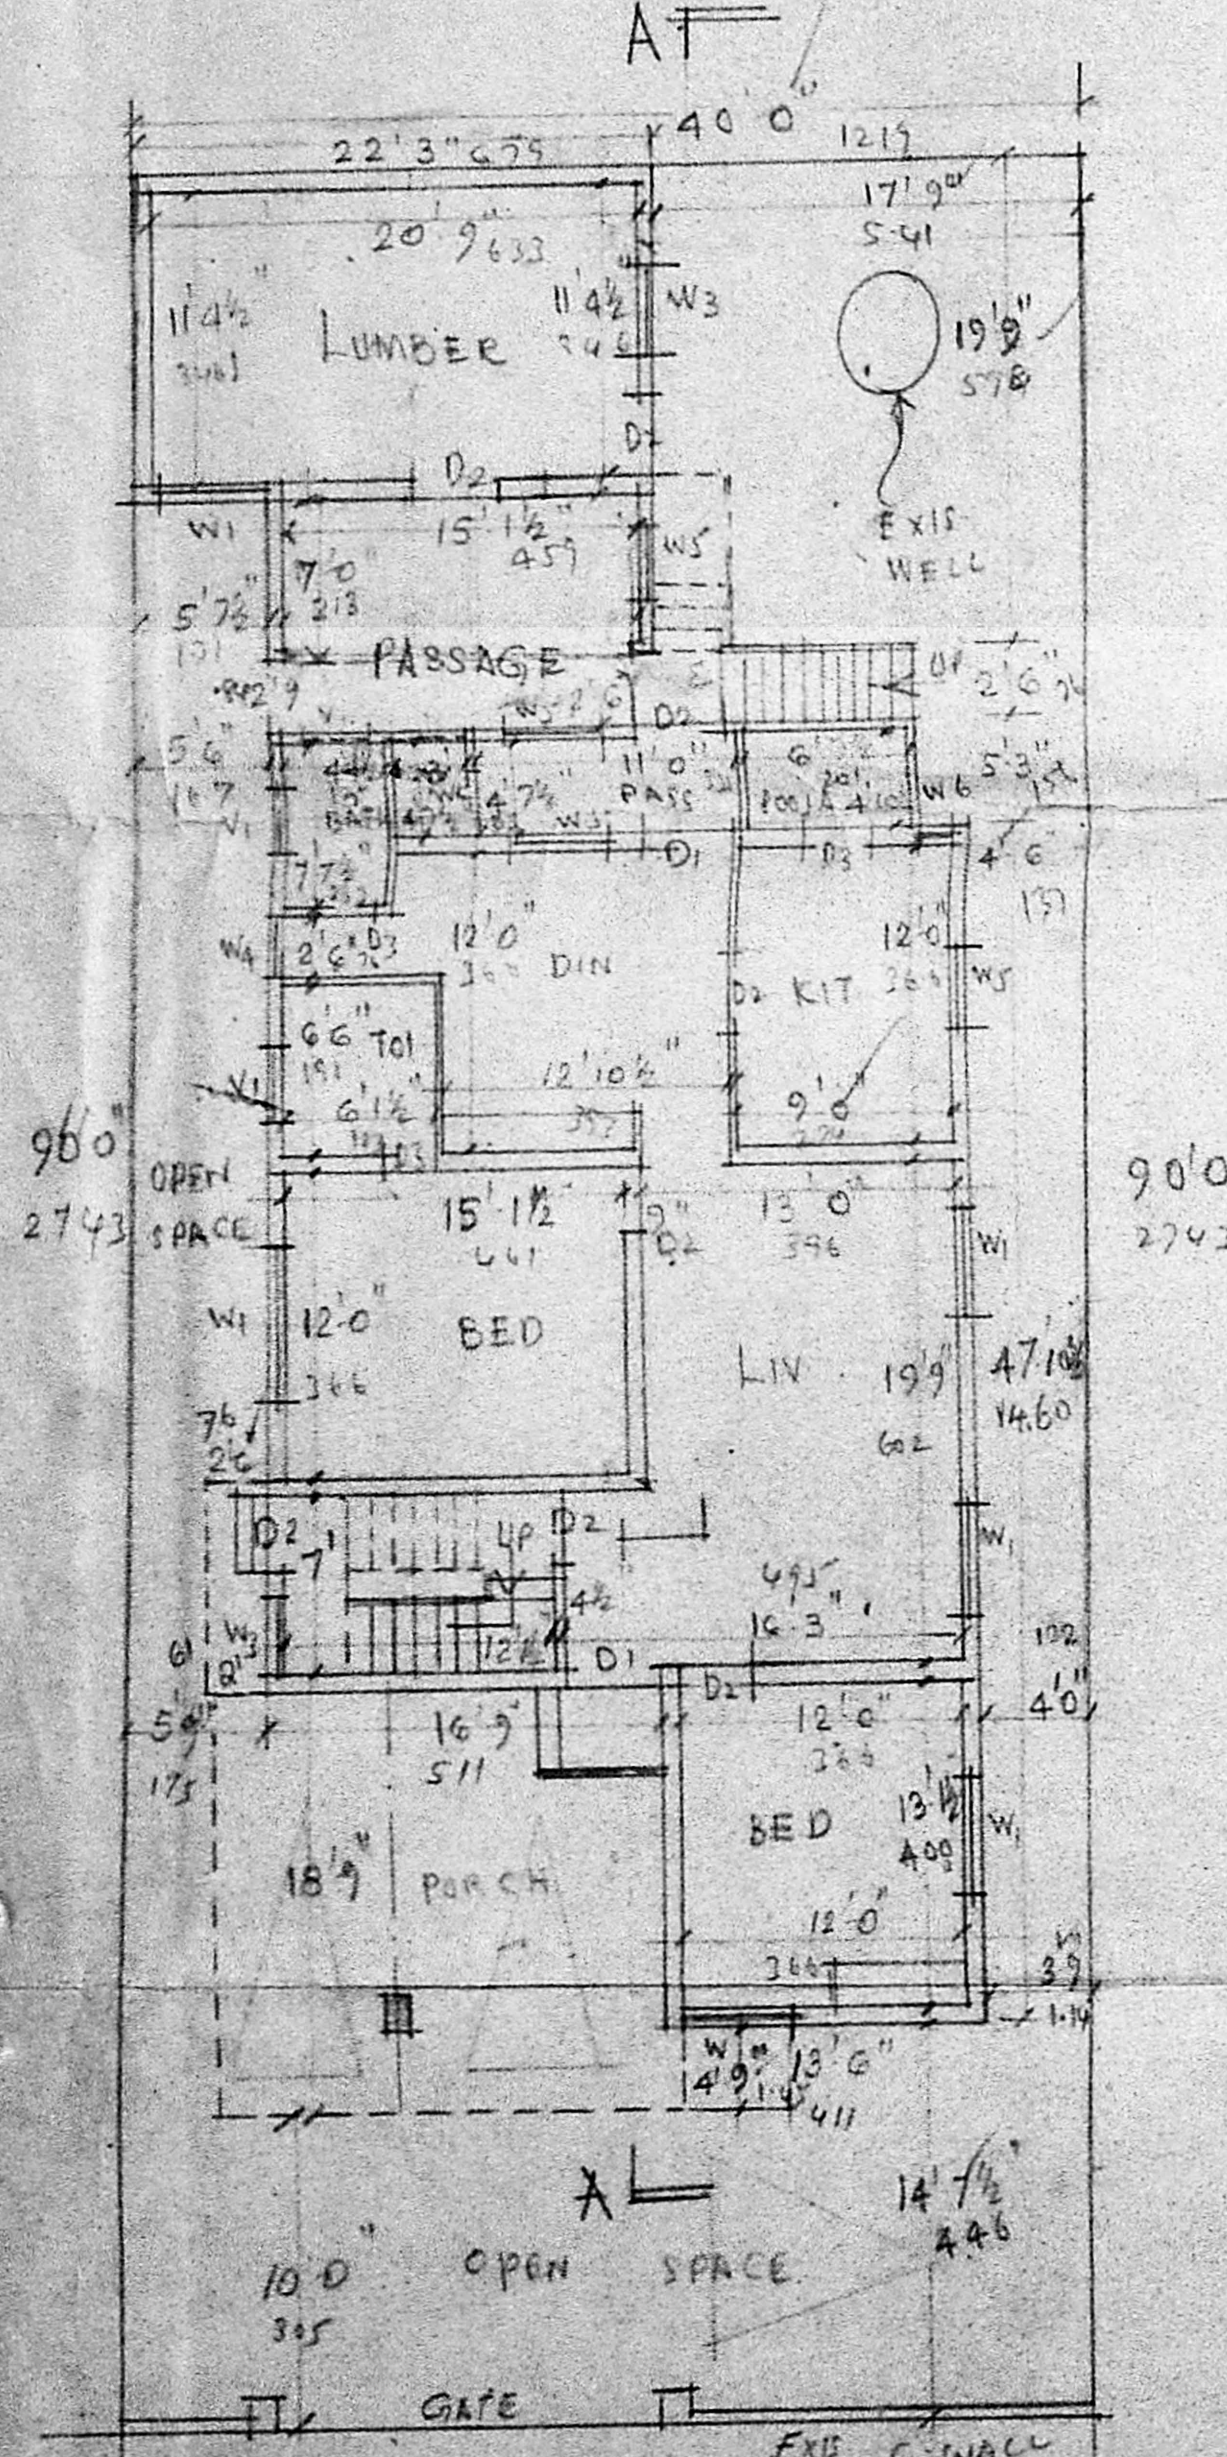


PLAN OF GROUND FLOOR

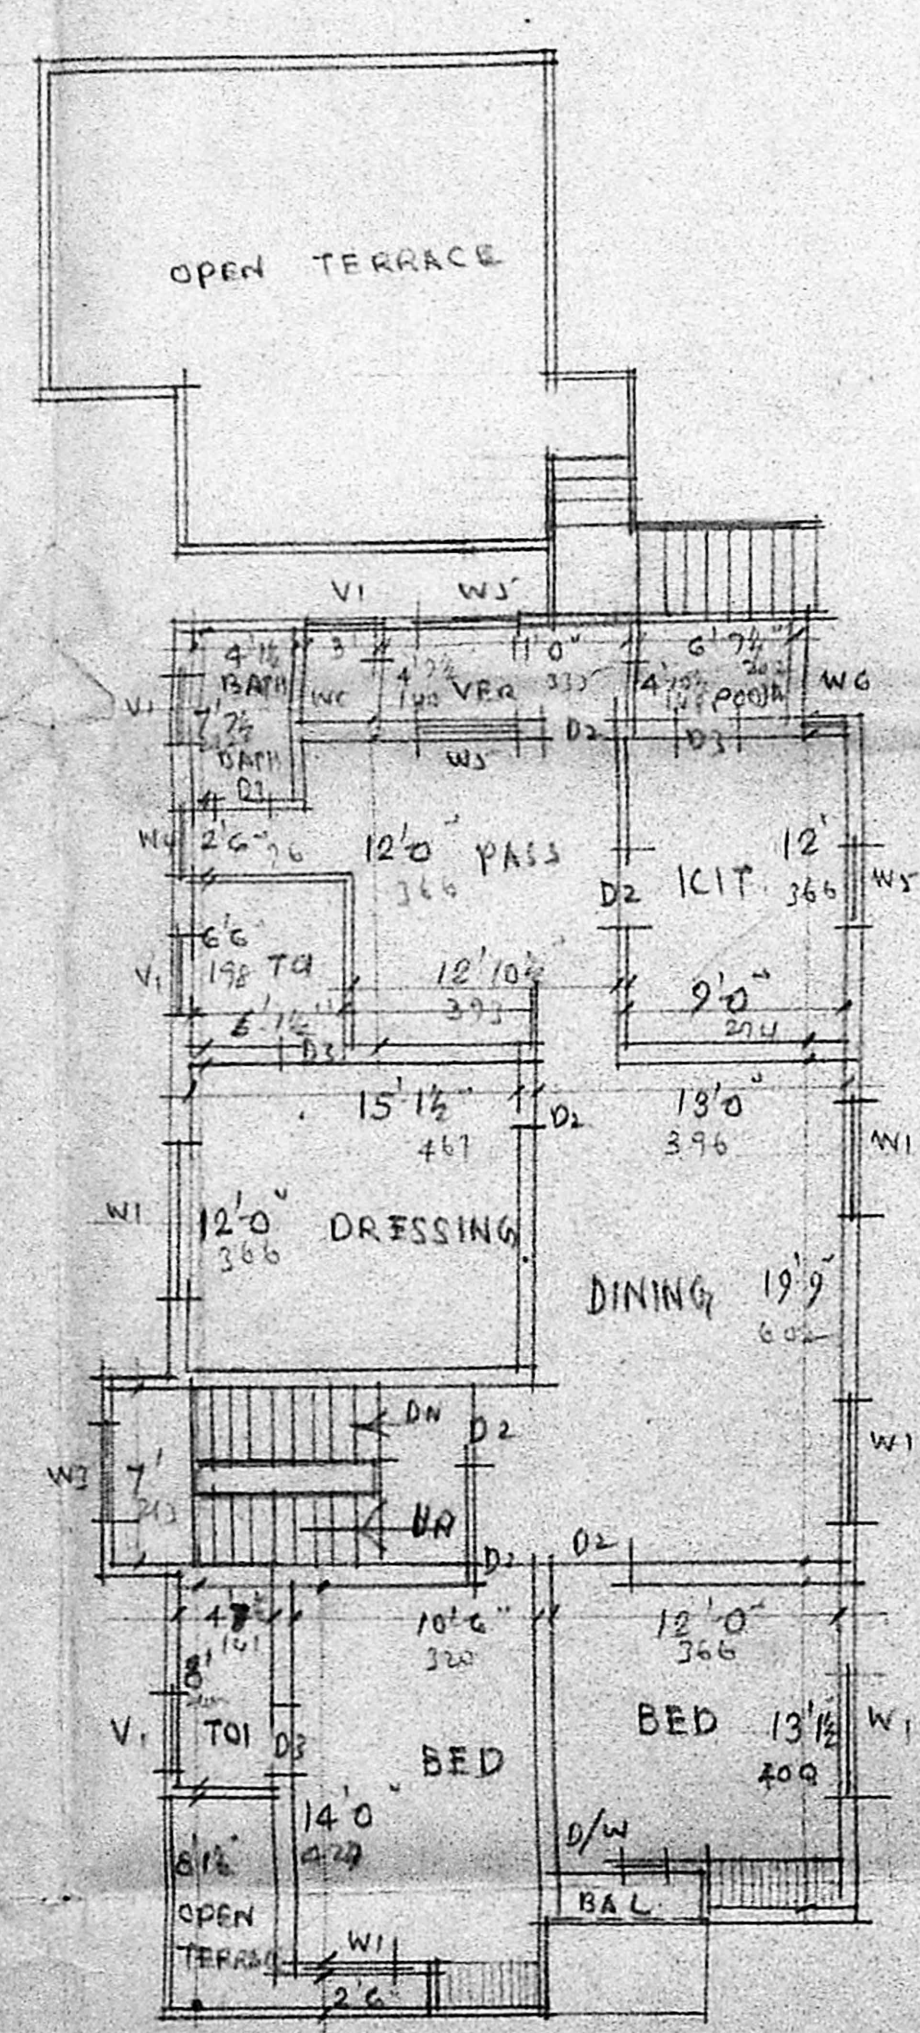

PLAN OF FIRST FLOOR

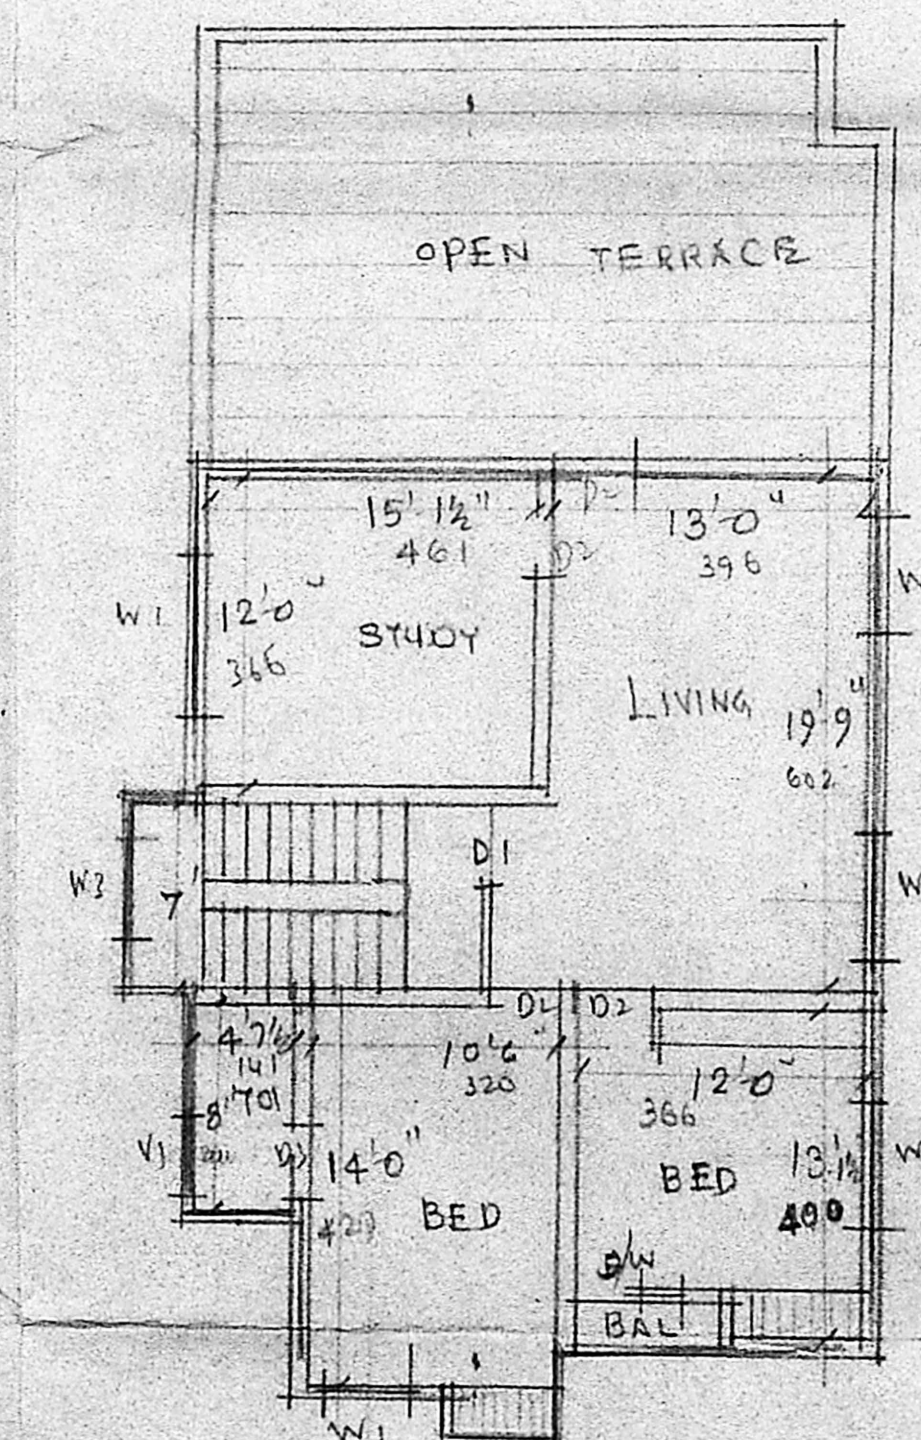

PLAN OF SECOND FLOOR

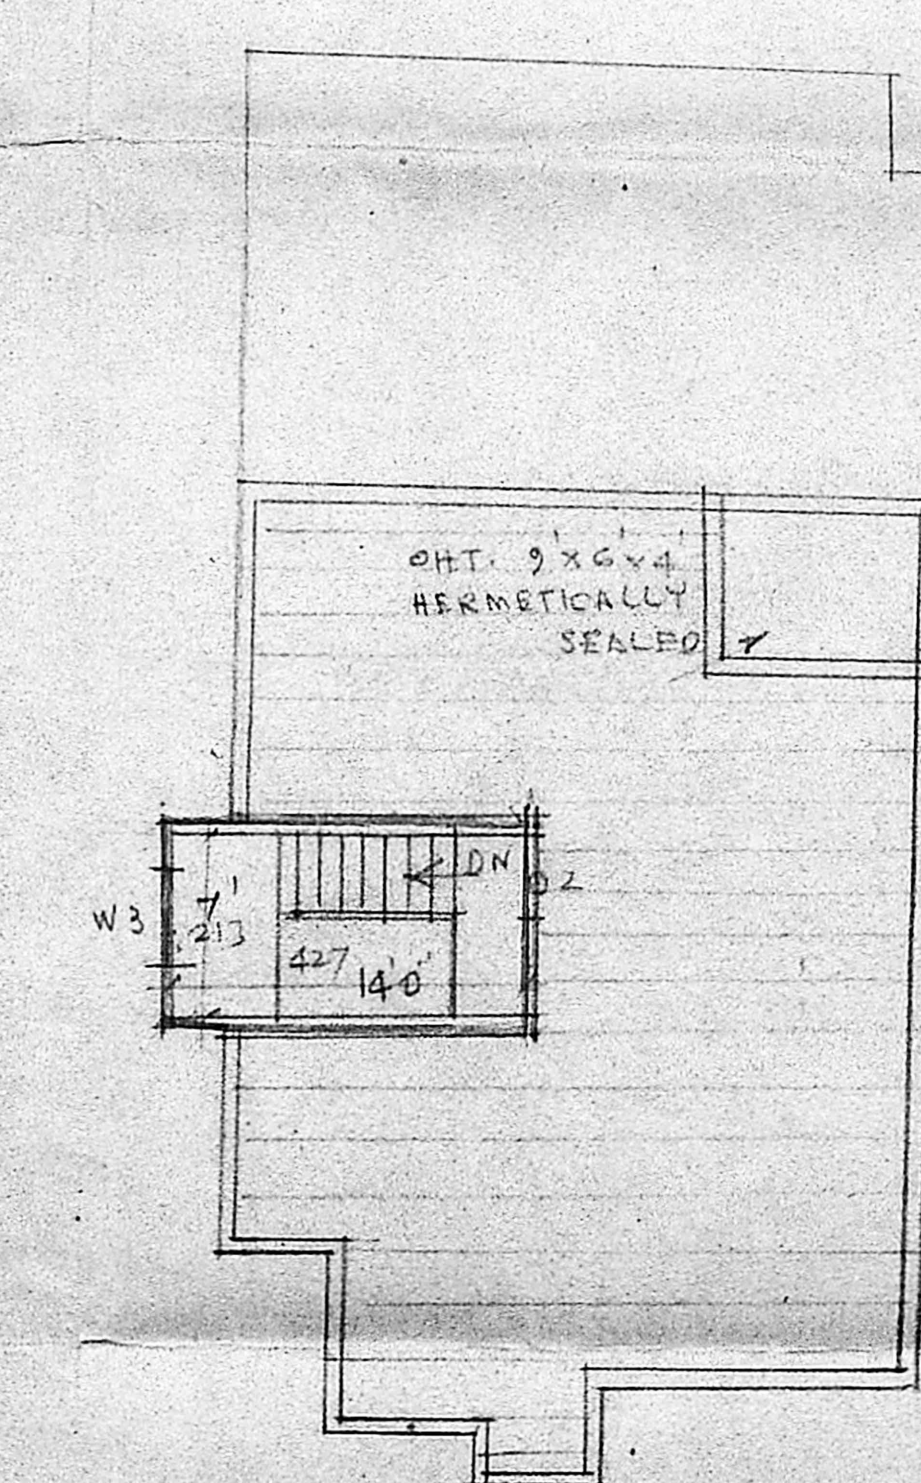

TERRACE PLAN.

PLAN SHOWING THE PROPOSED ADDITIONS
 AT PLOT NO 24, DOOR NO 2, RAJARAM METHA
 NAGAR SOUTH WEST BLOCK (RAJARAM METHA
 NAGAR MAIN ROAD) T.S. NO 22 OF VADA AGARAM
 DIVISION 78. SCALE 1"=8'0" (1:100) SANCTIONED PPA
 NO 57/85 AND BA NO 72/85 dt 12.2.85

G. Venkatesh
 G.L. VENKATESH
 LICENSED SURVEYOR CLASS II 445
 B/3, SHIVAPRAKASH STREET
 TNAGAR MADRAS 17
 OWNER
 C. SURVEYOR