
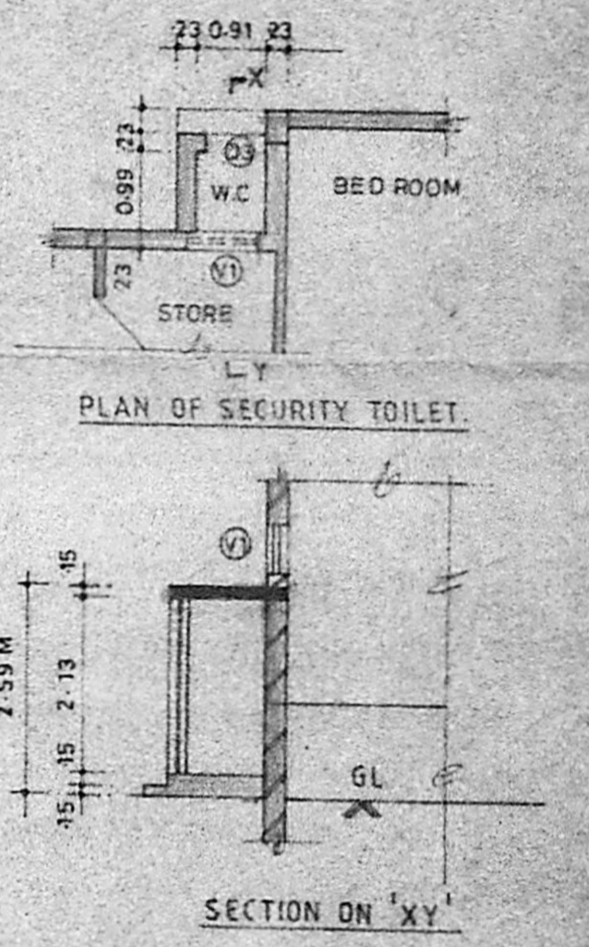
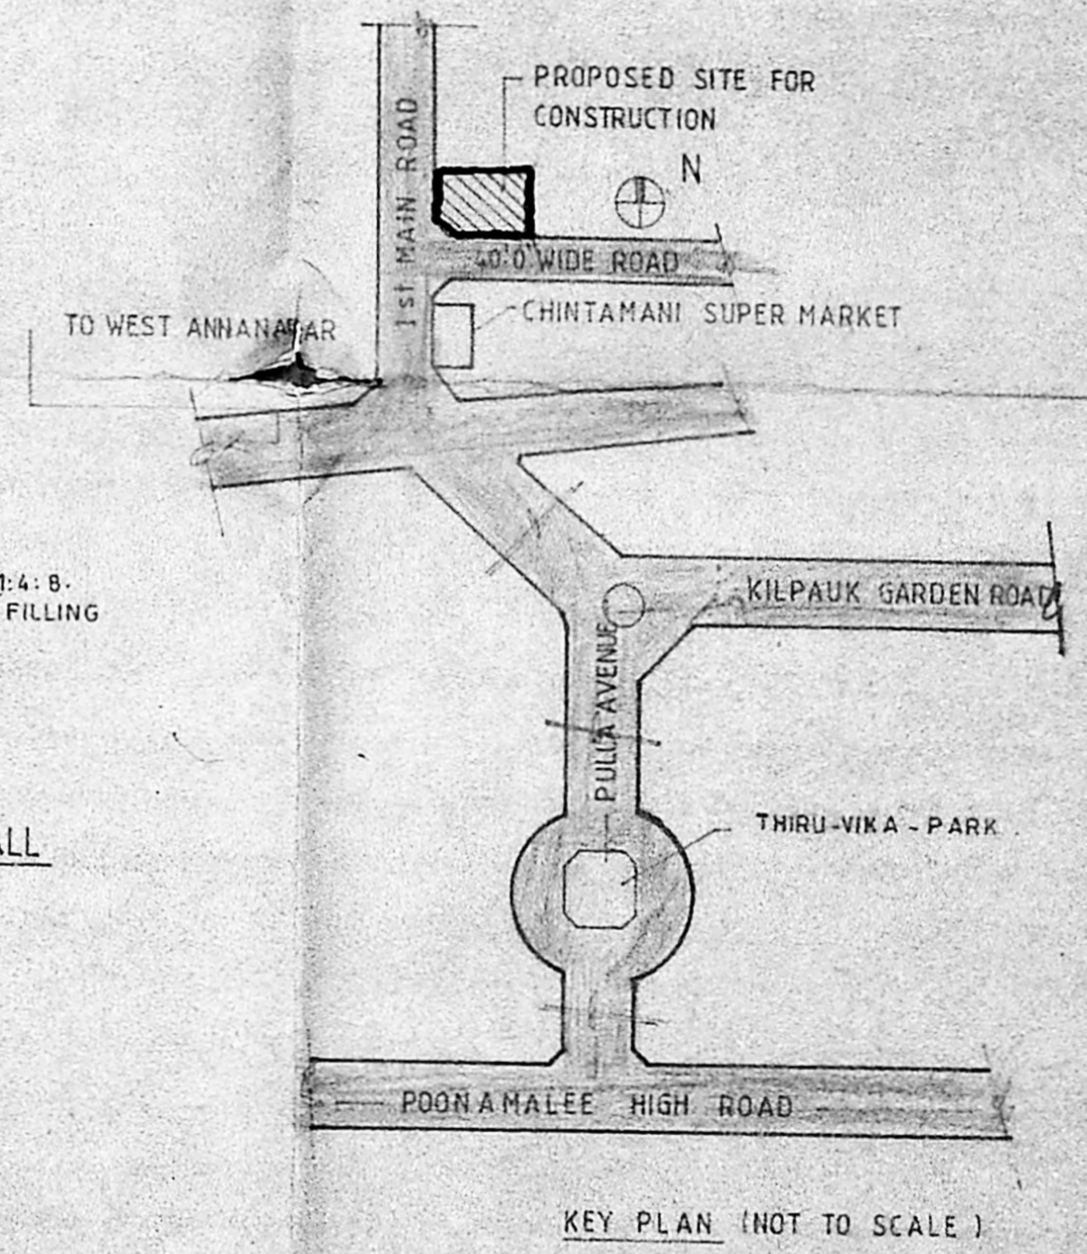
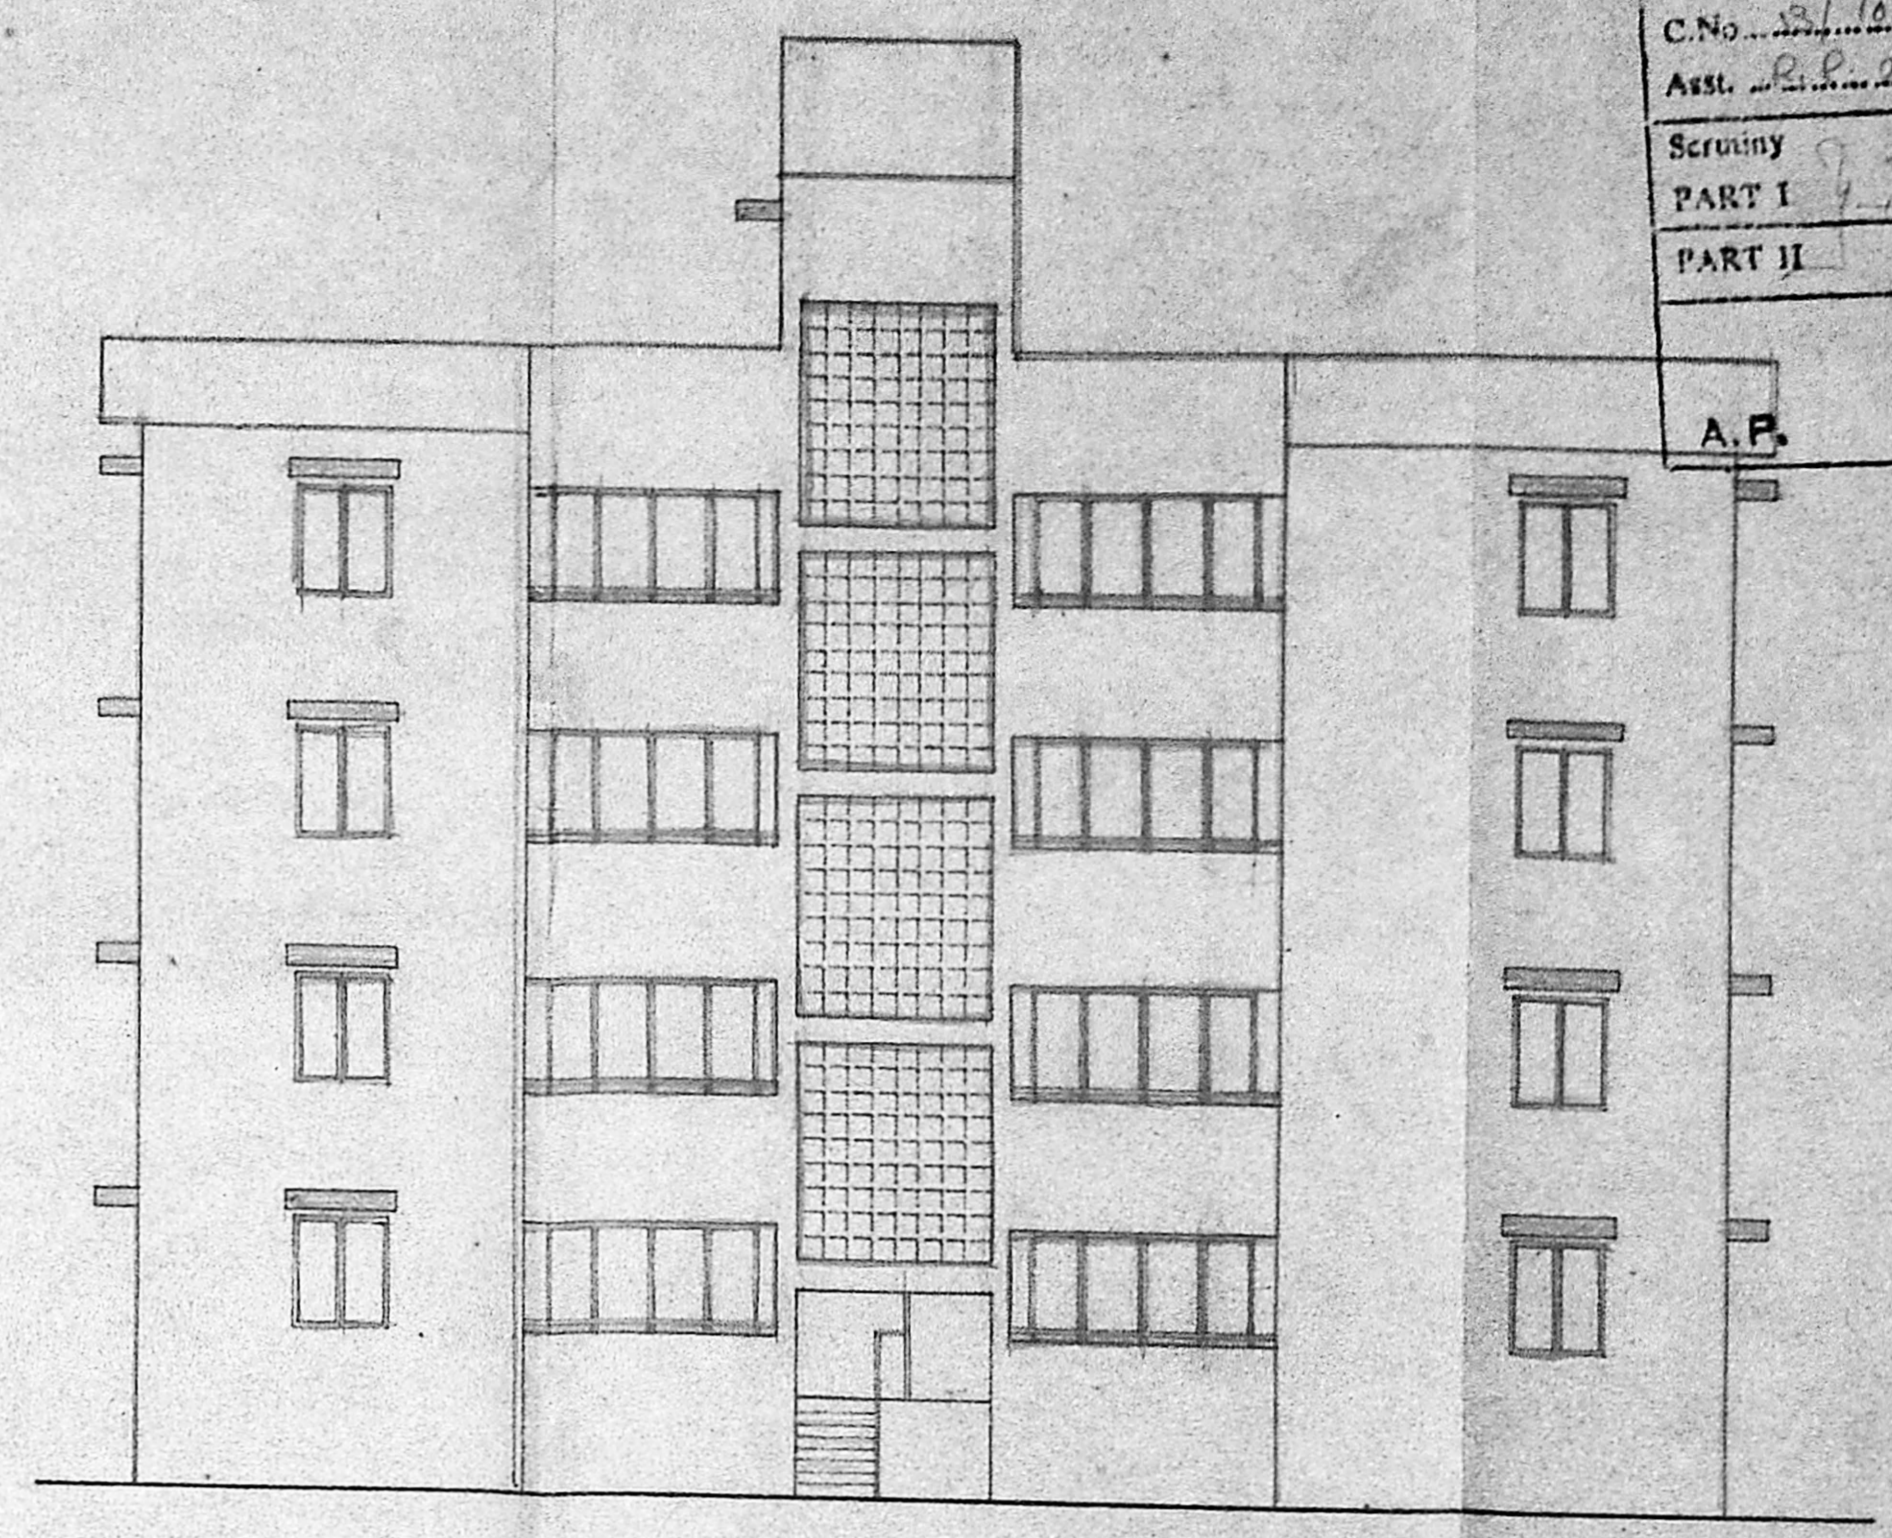
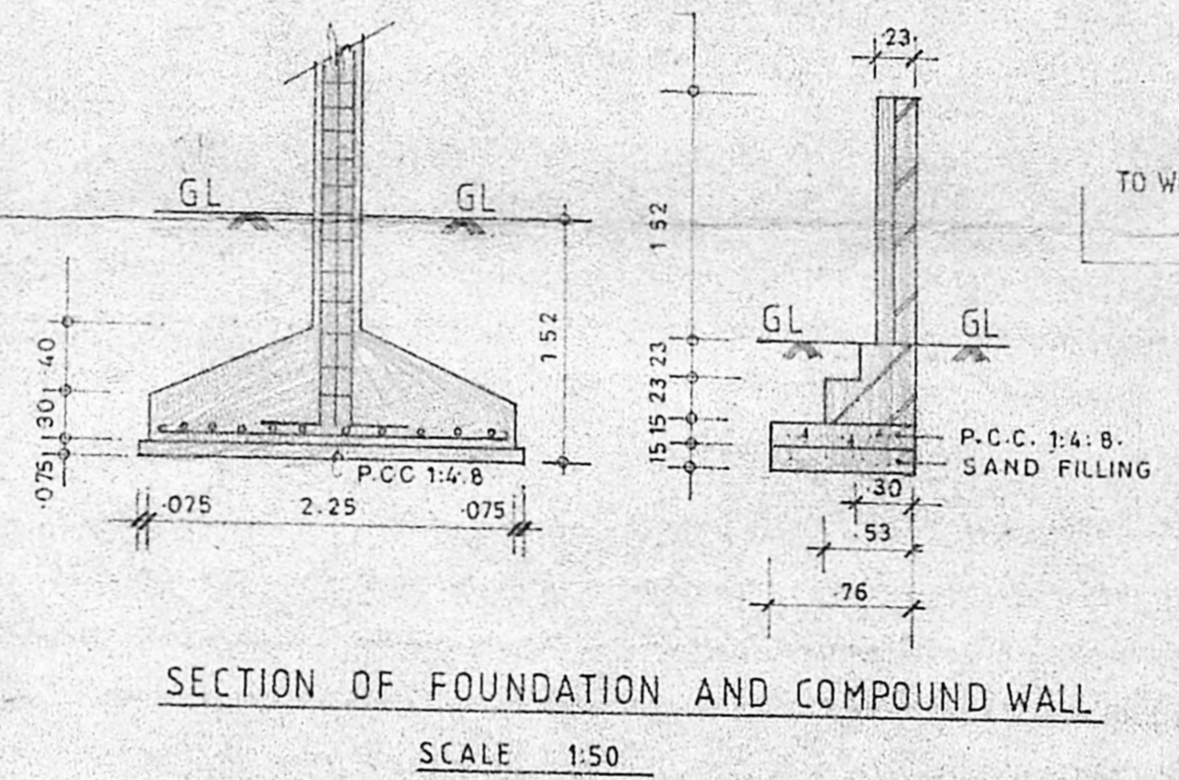
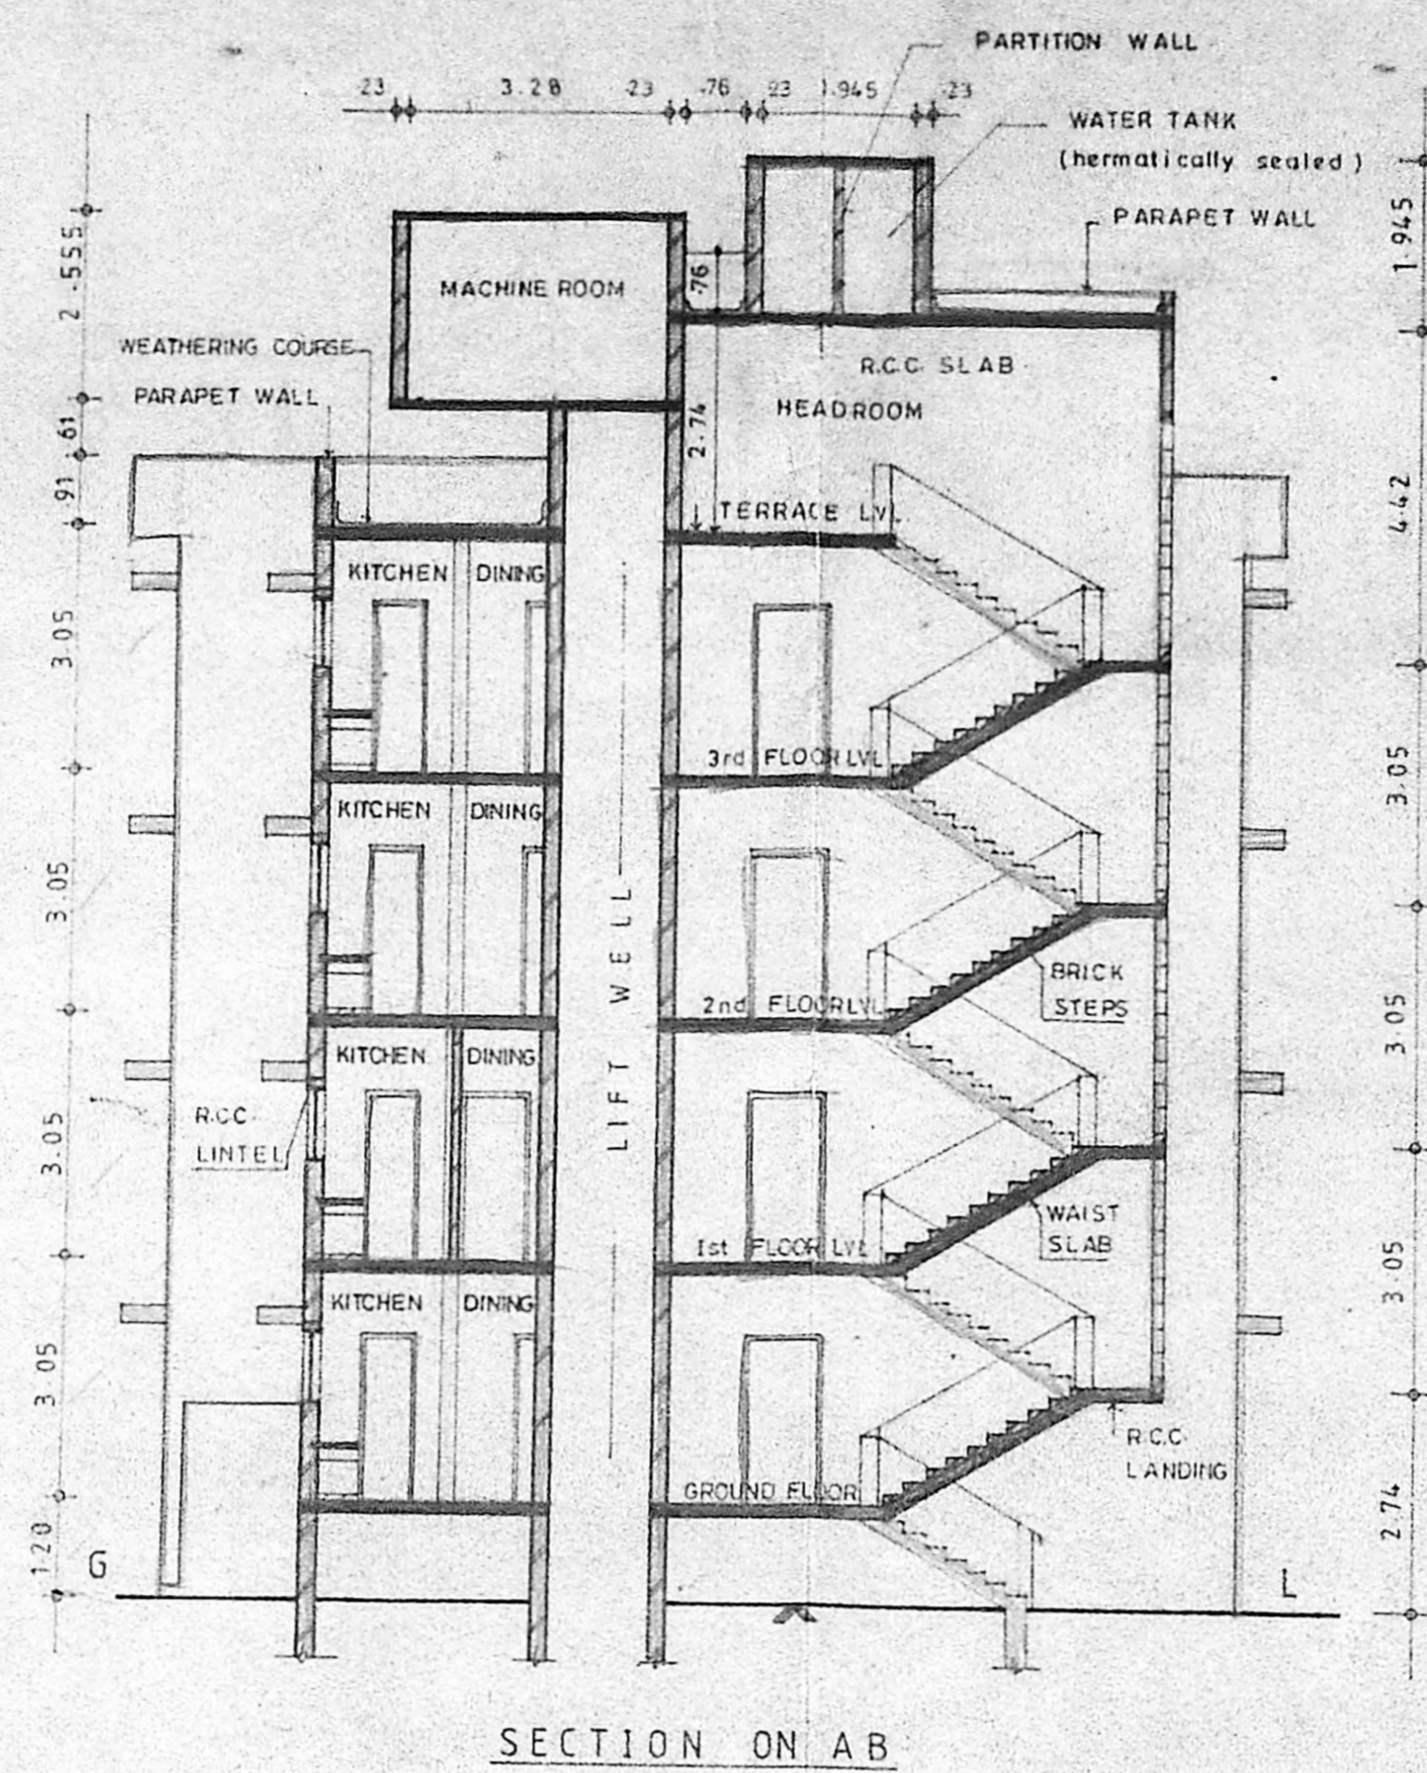
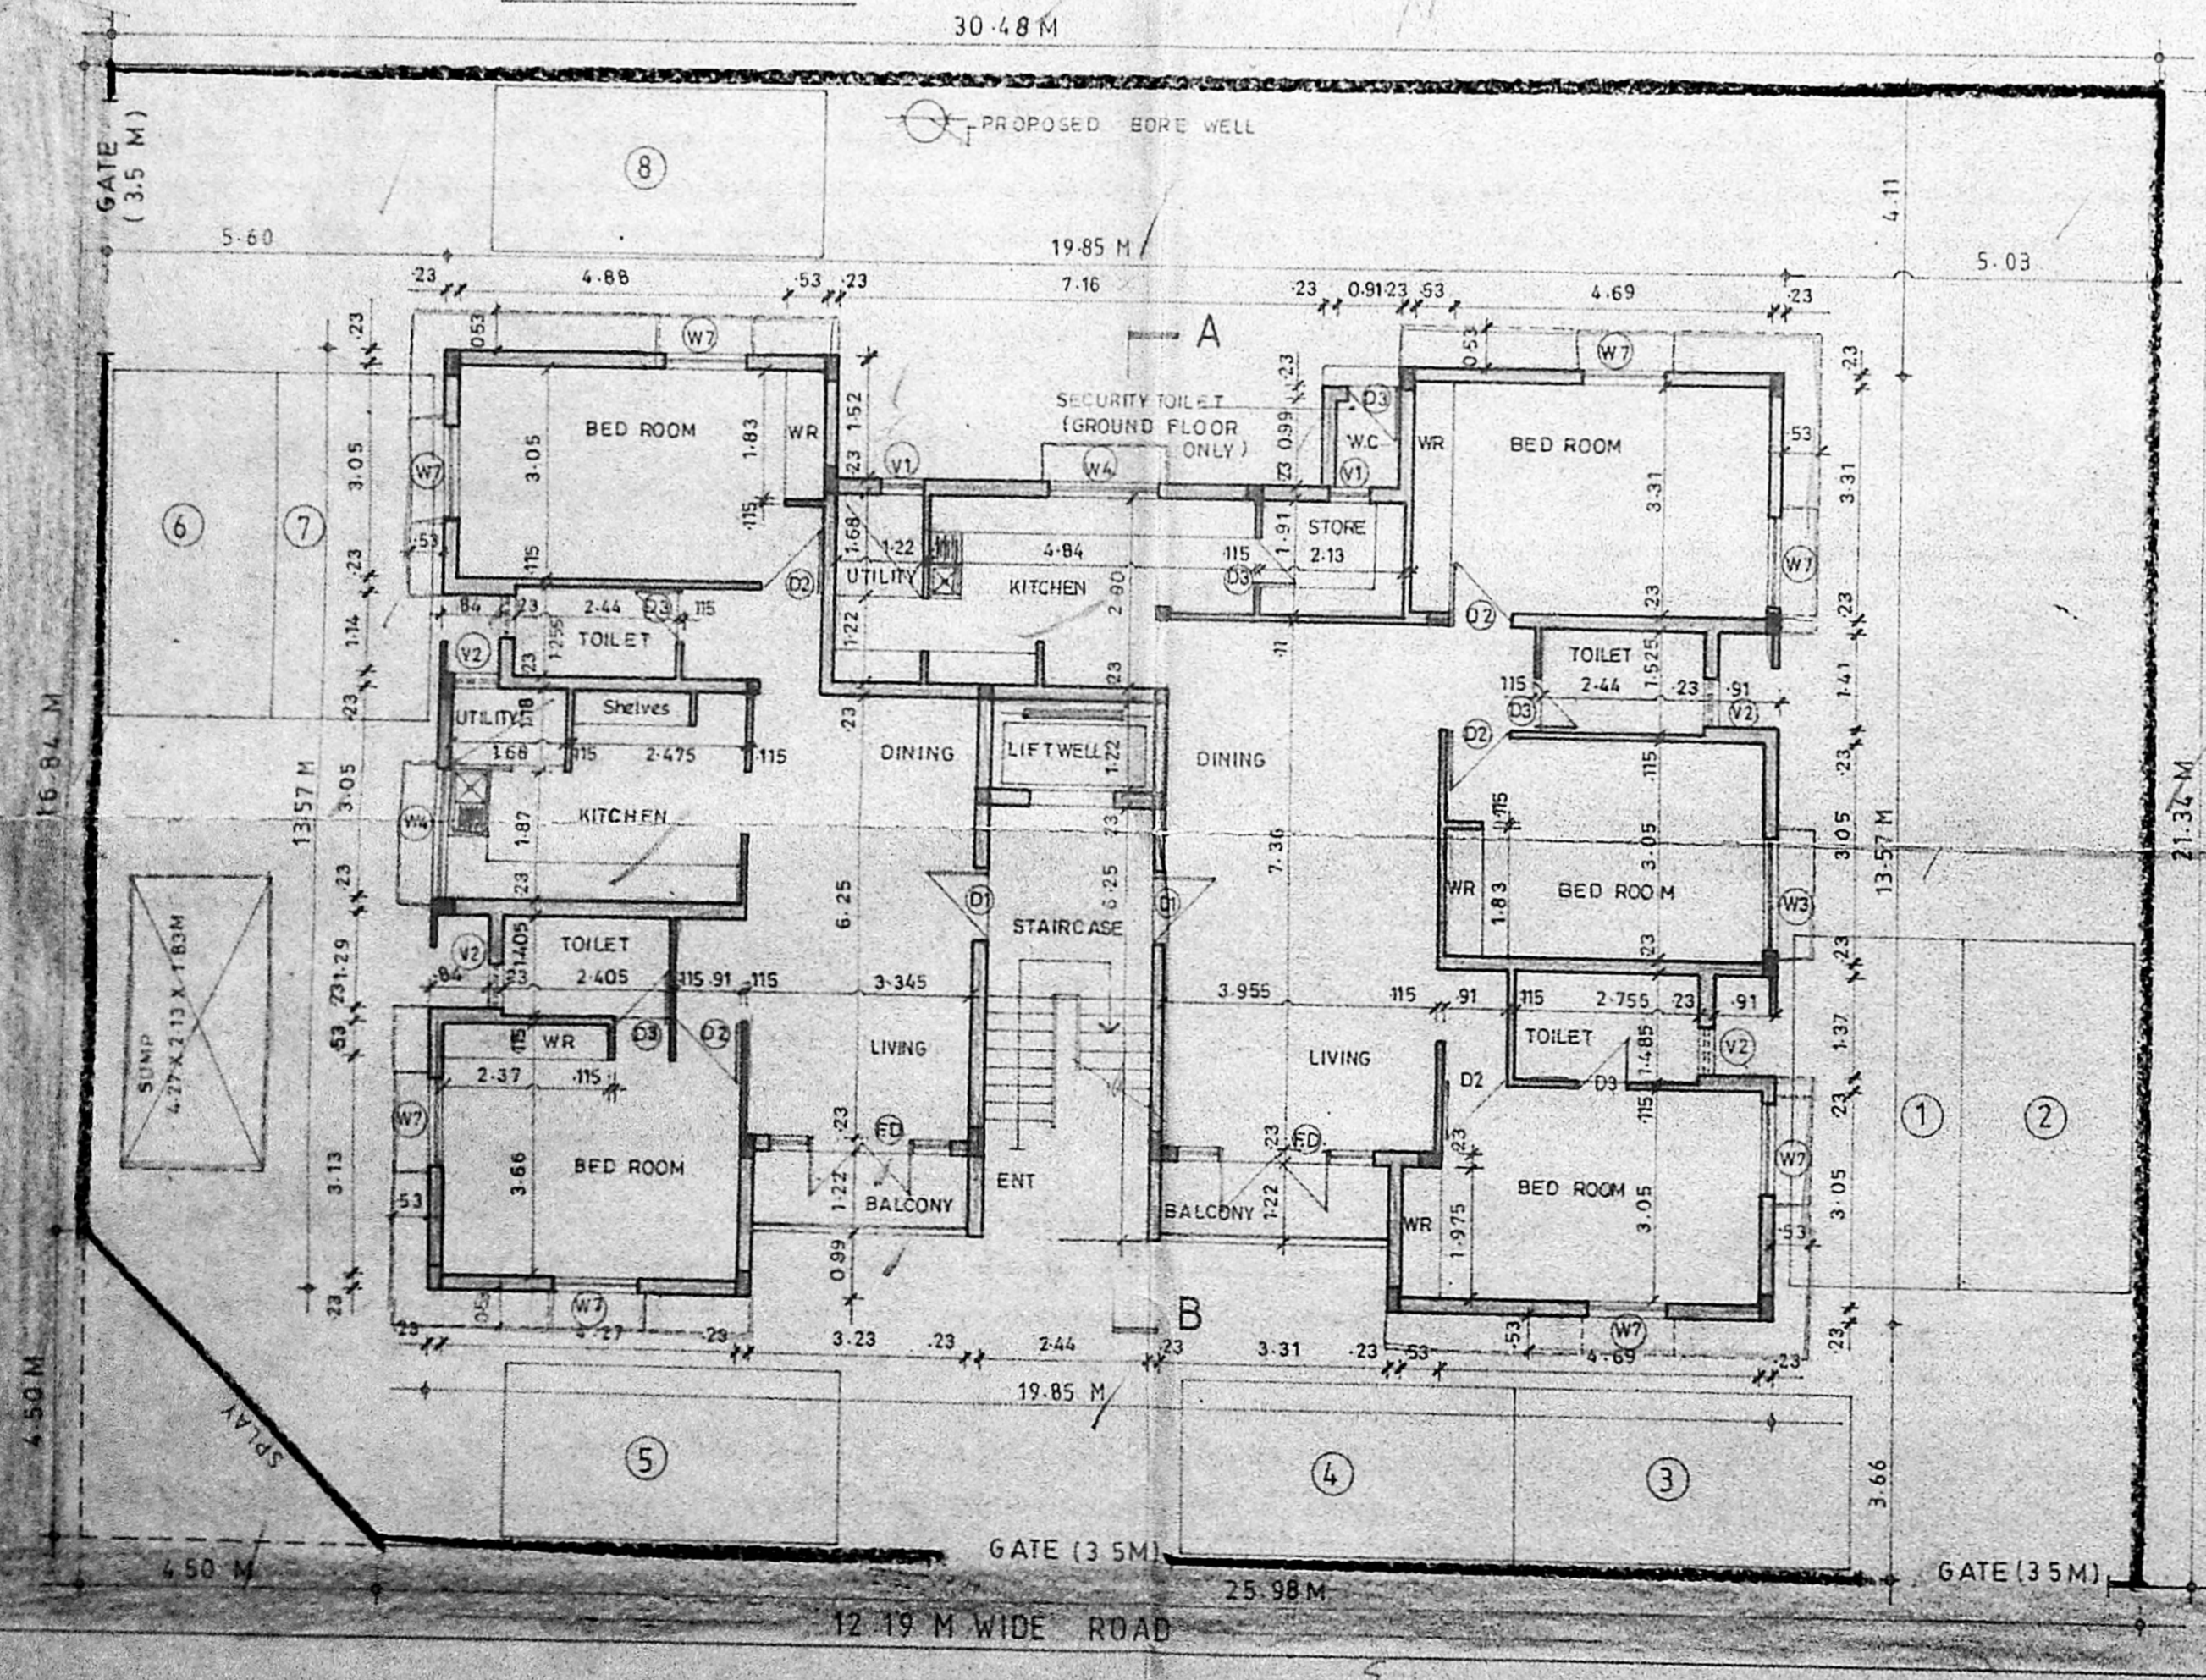
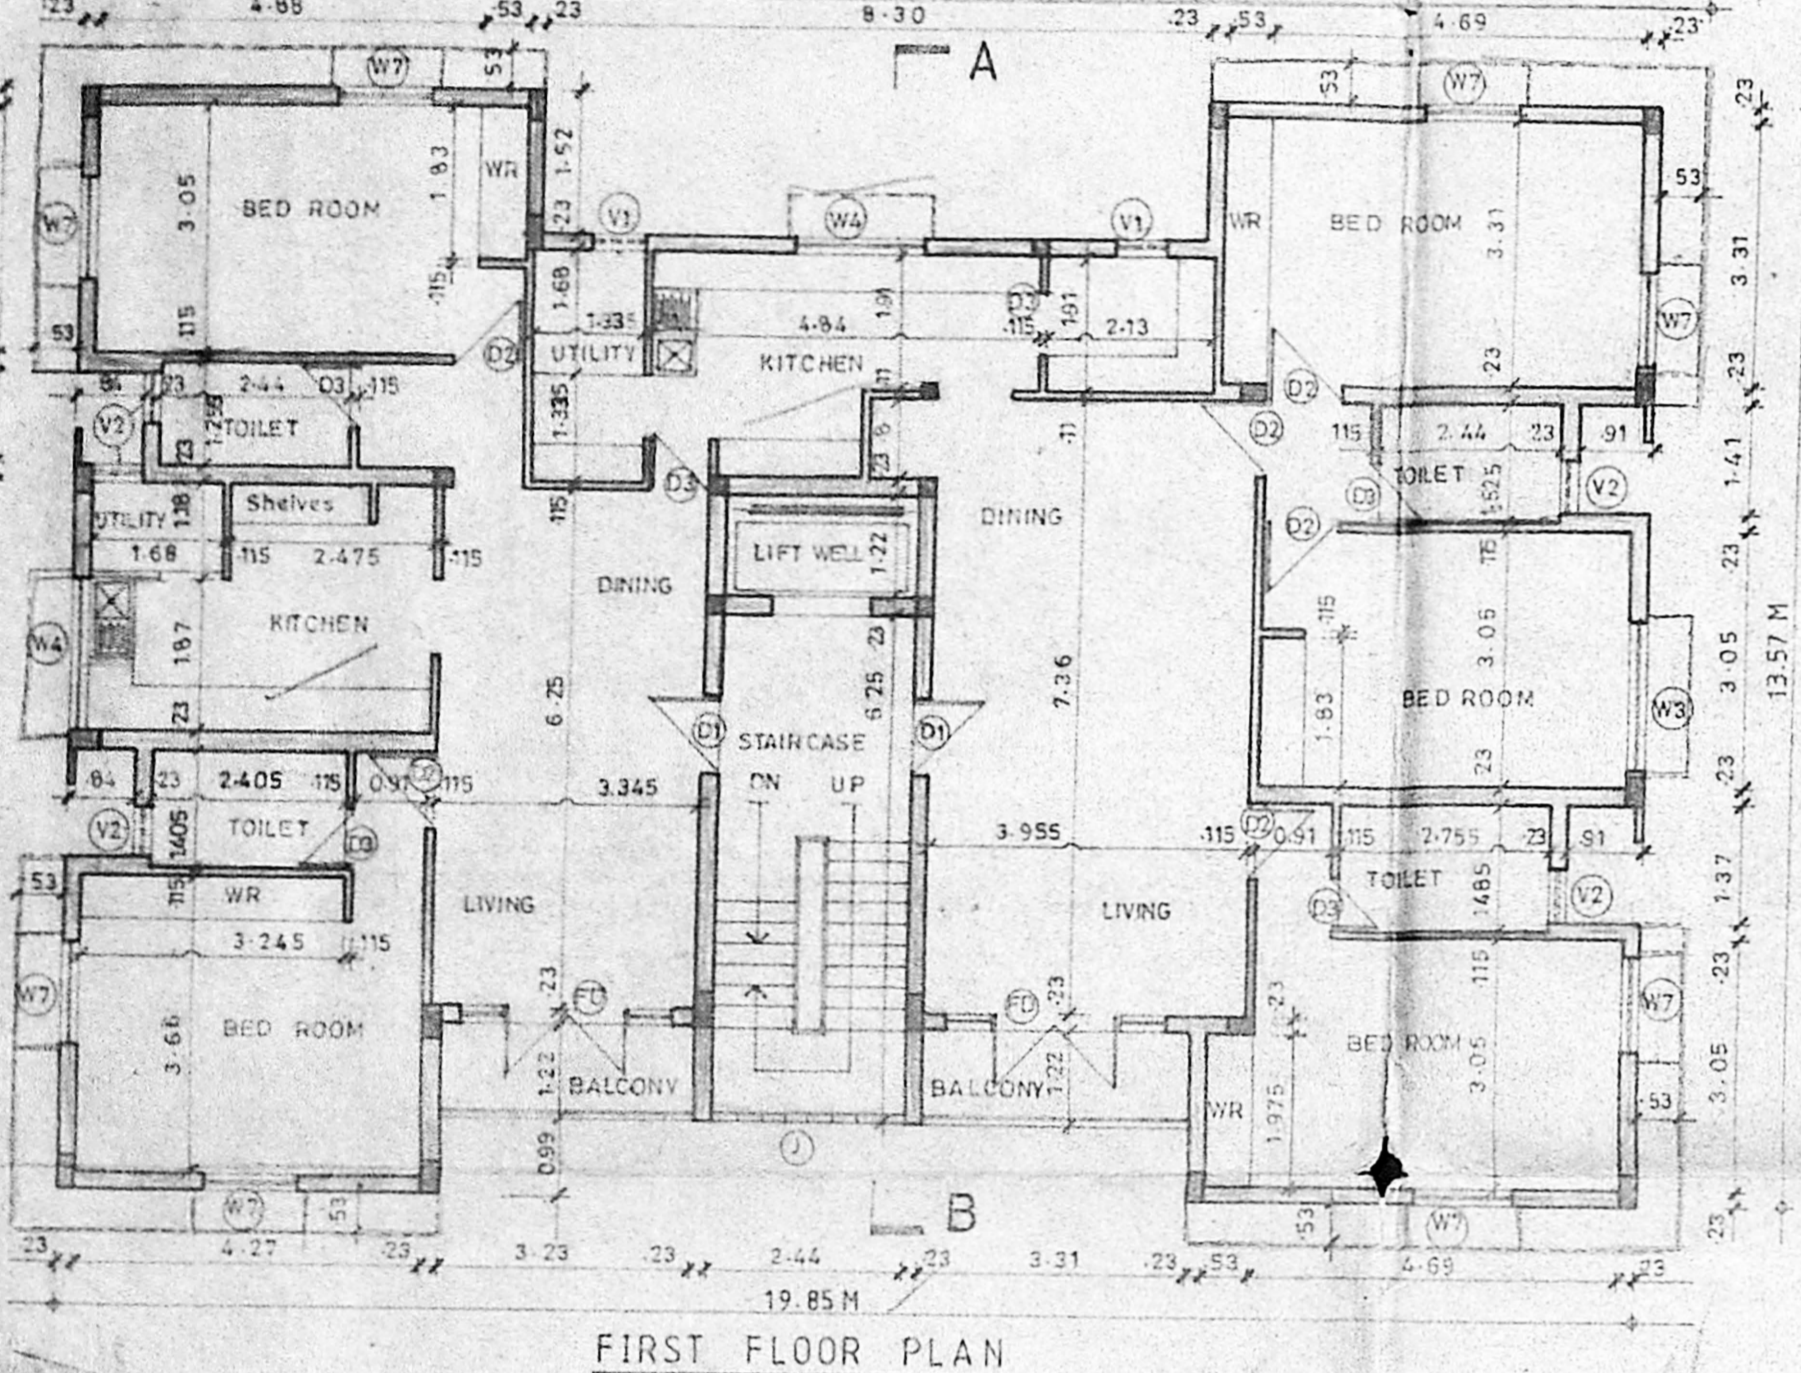


MMDA (B)/PP No. 1  
 C.No. 57/1042/189  
 Asst. 26.11.83  
 Scrutiny  
 PART I  
 PART II  
 A.P. D.P.

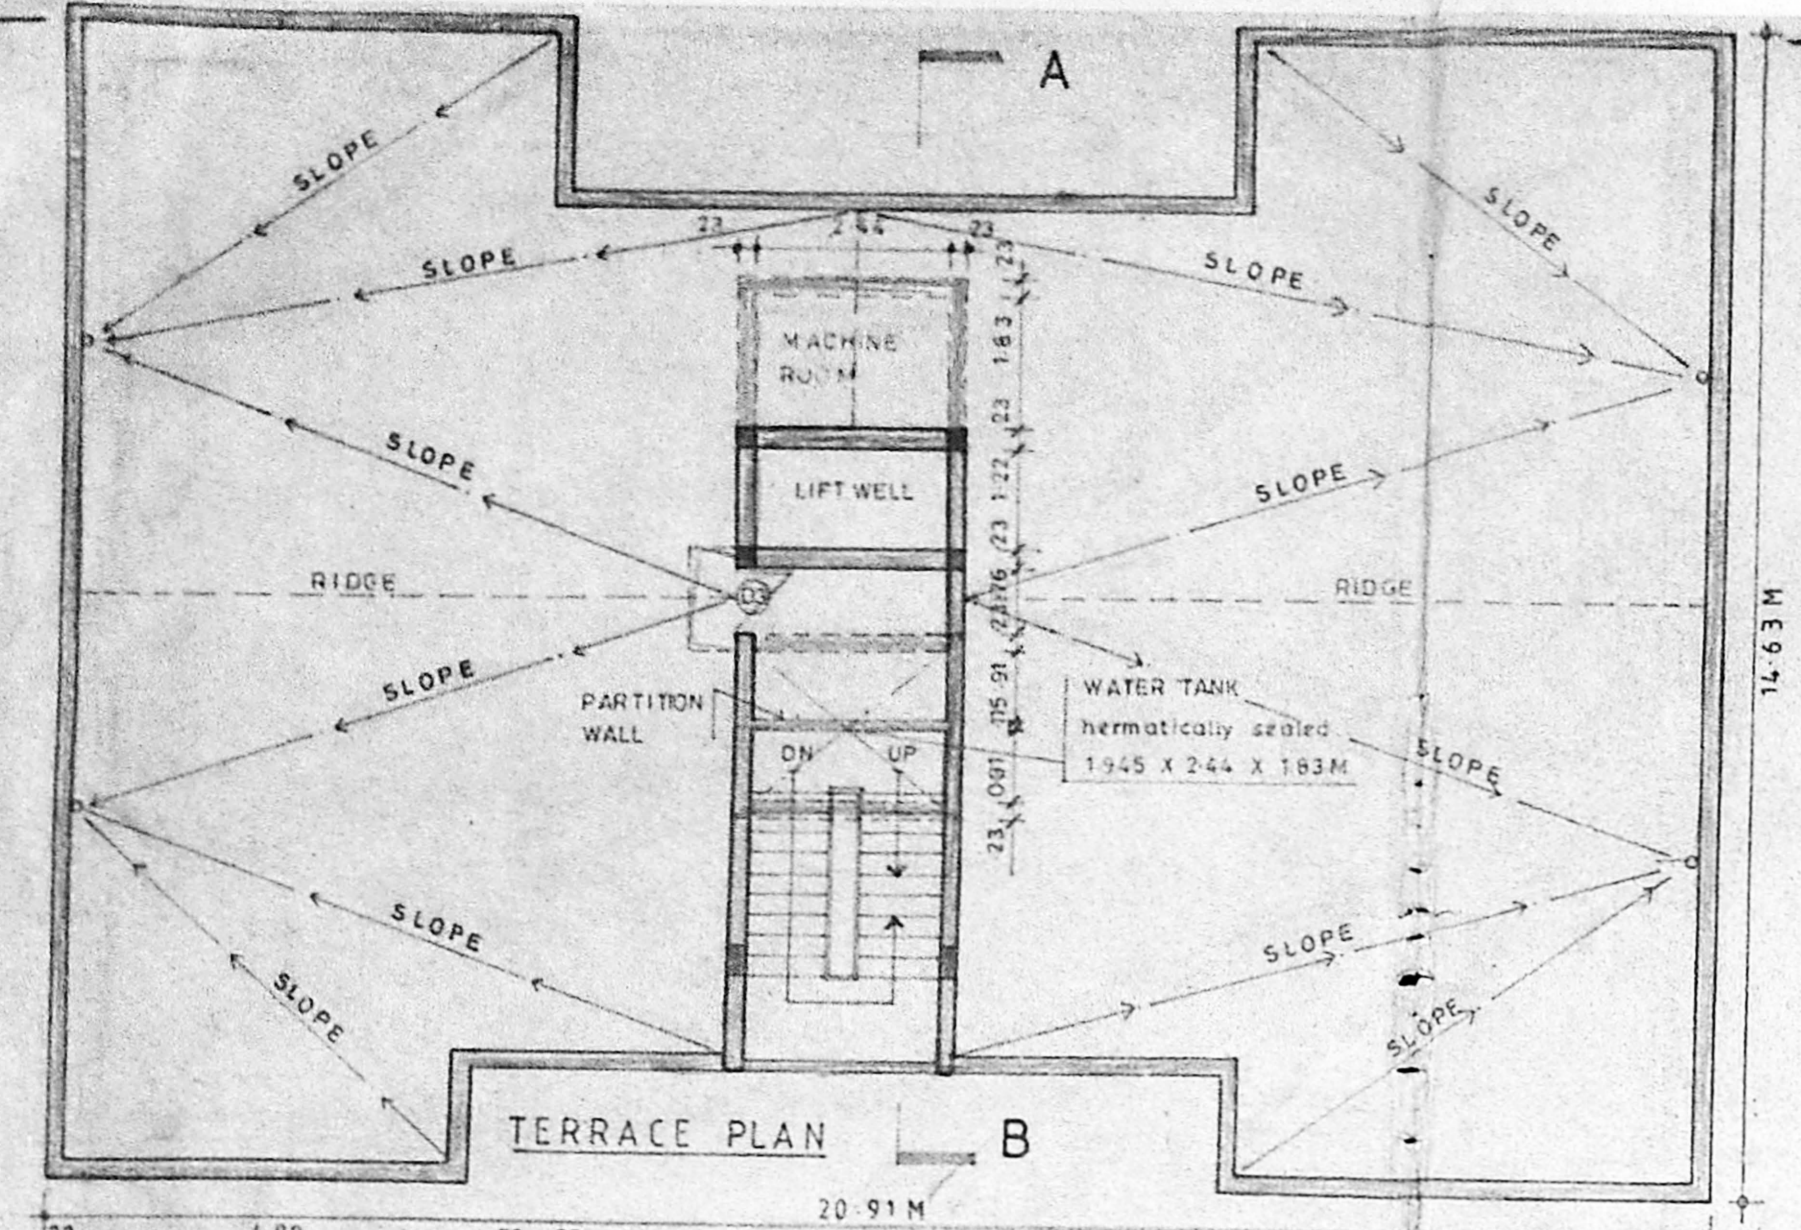

REVISIONS -  
 a. PLAN OF SECURITY TOILET AND SECTION HAVE BEEN SHOWN.  
 b. SHEET NO.2 FOR SECOND & THIRD FLOOR PLAN  
 c. TERRACE SLAB HAVE BEEN EXTENDED BY 0.53 M IN ALL THE CORNERS.

CODE	SIZE	DESCRIPTION
D1	1.00 X 2.13M	T.W. FRAMED FLUSH DOOR
D2	0.91 X 2.13	C.W. DOOR
D3	0.76 X 2.13	DOOR
W3	1.78 X 1.37	STEEL GLAZED WINDOW
W4	1.78 X 0.87	DOOR
W7	1.17 X 1.37	DOOR
V1	0.91 X 0.61	STEEL GLAZED (LOUVERED) VENTILATOR
J	2.44 X 2.74	FULLY R.C.C. JALLI
FD	2.74 X 2.13	C.W. FRAMED FRENCH DOOR

PROPOSED FLATS AT D.NO.643, ANNANAGAR, 1st MAIN ROAD, MADRAS 600 102. PLOT NO 845, T.S.NO.6 OLD.S.NO.2, IN BLOCK 5, IN EGMORE-NUNGAMBAKKAM TALUK, CORPORATION REVENUE DIVISION NO.74. RANGE - VIII

S NO	SPECIFICATIONS
1	P.C.C. 1:4:8
2	SAND FILLING IN FOUNDATION
3	BRICK WORK IN CEMENT MORTAR 1:5
4	R.C.C. M-15 FOR SLABS AND LINTELS ETC
5	PLASTERING IN CM 1:6 (EXT) & 1:4 (INT)
6	MOSAIC TILED FLOORING
7	WEATHERING COURSE


PROPOSED CONST	AREA STATEMENT
BOUNDARY OF SITE ROAD	PLOT AREA 645.67 M <sup>2</sup>
	PROPOSED CONST 960.8112 M <sup>2</sup>

DRG NO	REV	DATE	SCALE	DRN BY	CHKD BY
1983 58 B	0	07-1-89	1:100	SRINIVASAN	

18/7234/241A/B/89  
 Planning Permit No.  
 APPROVED  
 Subject to the conditions in this approval letter  
 27/10/89  
 16.5/89  
 MEMBER SECRETARY  
 CHARTERED MADRAS METROPOLITAN LICENSED DEVELOPMENT AUTHORITY  
 L. NO. 423/88-89  
 SIGNATURE OF CIVIL ENGINEER

DESIGNERS & DEVELOPERS:  
 ALACRITY FOUNDATIONS (P) LTD.  
 NO.1, KAMALA BAI ST.,  
 T. NAGAR,  
 MADRAS - 600 017.  
 SHEET NO. 1  
 TOTAL NO. OF SHEETS

MMDA IB/PP No. /  
 C No. B/1049/89  
 Area R.P.D. 12.3.89  
 Scrutiny  
 PART I 12/10/89  
 PART II  
 A.P. D.P.

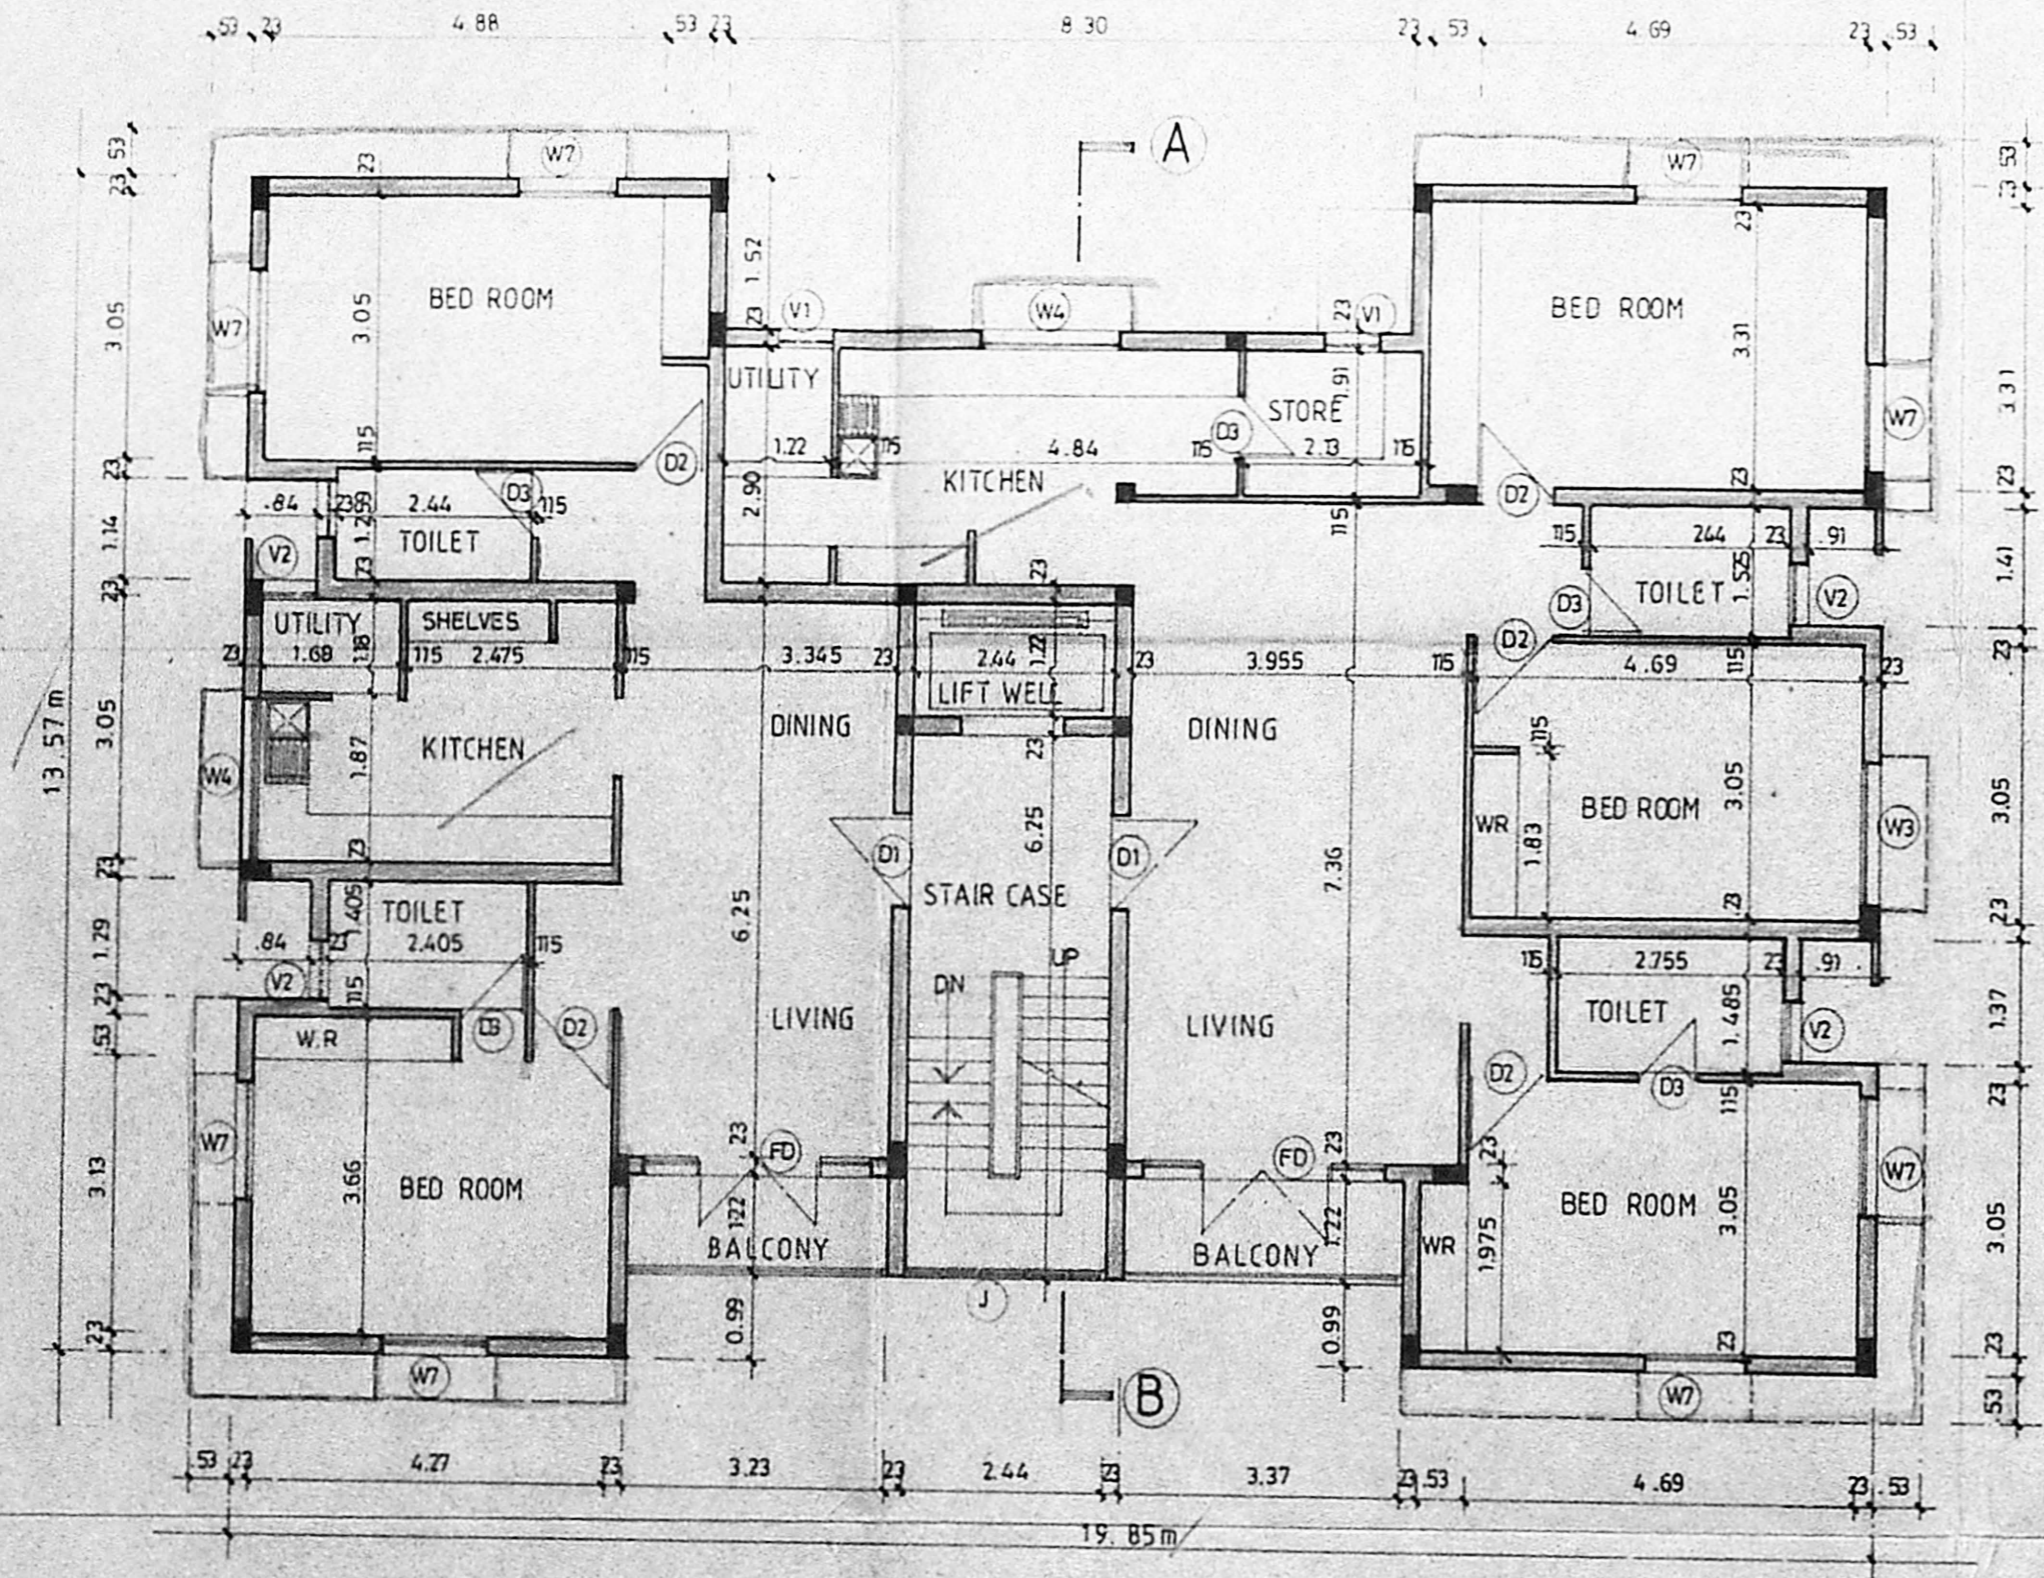

SECOND FLOOR PLAN &  
 THIRD FLOOR PLAN

2 082 58 B	-0-	1 100	14 03 89	THOMAS	
DRG No	REV	SCALE	DATE	DRAWN	CHECKED

PROPOSED FLATS AT DOOR No: G 43,  
 ANNANAGAR 1<sup>ST</sup> MAIN ROAD  
 MADRAS 600 102 PLOT No. 845  
 T.S No:6 OLD. S.No: 2 IN BLOCK-5  
 IN EGMORE NUNGAMBAKKAM TALUK  
 CORPORATION REVENUE DIVISION  
 No.74. RANGE - VIII

*[Signature]*  
 SIGNATURE OF OWNER

*[Signature]*  
**V. BALAKUMAR**  
 B.Sc., B. TECH., M.Sc., (ENGG)  
 C. ENG., MIE, MIBS  
 CHARTERED CIVIL ENGINEER  
 LICENSED SURVEYOR - CLASS-1 B/7234/241 B/B/89  
 L.S No.423 88-89,ing Permit No.

SIGNATURE OF LICENSED SURVEYOR  
**APPROVED**  
 DESIGNERS & DEVELOPERS:  
 ALACRITY FOUNDATIONS (P) LTD.  
 No 1, KAMALABAI STREET,  
 T. NAGAR,  
 MADRAS - 600 017  
 FOR MEMBER SECRETARY  
 MADRAS METROPOLITAN  
 DEVELOPMENT AUTHORITY