

SECTION ON A-B.C.D.

COLOUR INDEX
 PROPOSED SHOWS THIS
 ROAD SHOWS THIS
 BOUNDARY SHOWS THIS
 ALL MEASUREMENTS IN CM

TYPICAL FLOOR PLAN OF FIRST,
 SECOND AND THIRD -

PLAN SHOWING THE PRO. ADDITIONS AND CHANGE OF USAGE AT DOOR NO 184,
 LAKEVIEW ROAD, WEST MAMBALAM, DIVISION - 117.
 SCALE 1" = 8.0" . T. S NO 35/1 SANCTIONED PPA NO B/15292/87

SPECIFICATION:
 FOUNDATION WITH RCC BASE 6'0" x 6'0" IN 1:2:4
 SUPER STRUCTURE WITH RCC COLUMN 9" x 9" IN 1:2:4
 TIE BEAM, TOP BEAM, LINTEL, SUN SHADE & ROOF WITH RCC 1:2:4
 SUPERSTRUCTURE WITH BRICK WORK IN CM 1:1:6
 FLOORING WITH PCC 1:3:6 & FINISHED WITH MOSAIC TILES.
 PLASTERING WITH CM 1:4" FOR CEILING & WALL IN CM 1:5:3
 WHITE AND COLOUR WASH TWO COATS



JOINERY	
F01	FRENCH DOOR
F02	"
D1	DOOR
D2	"
W1	WINDOW
W2	"
W3	"
V	VENTILATOR
R1	ROLLING SHUTTER

B/3815/87 A/B/90
 Planning Form No.
APPROVED
 19/3/90
 MEMBER SECRETARY
 MADRAS METROPOLITAN
 DEVELOPMENT AUTHORITY


PLAN OF GROUND FLOOR

OWNER



S. S. MADHAVAN
 CONSULTING ENGINEER & CLERK I.S. 1953
 DRUM BUILDING MADRAS
 L. SURVEYOR

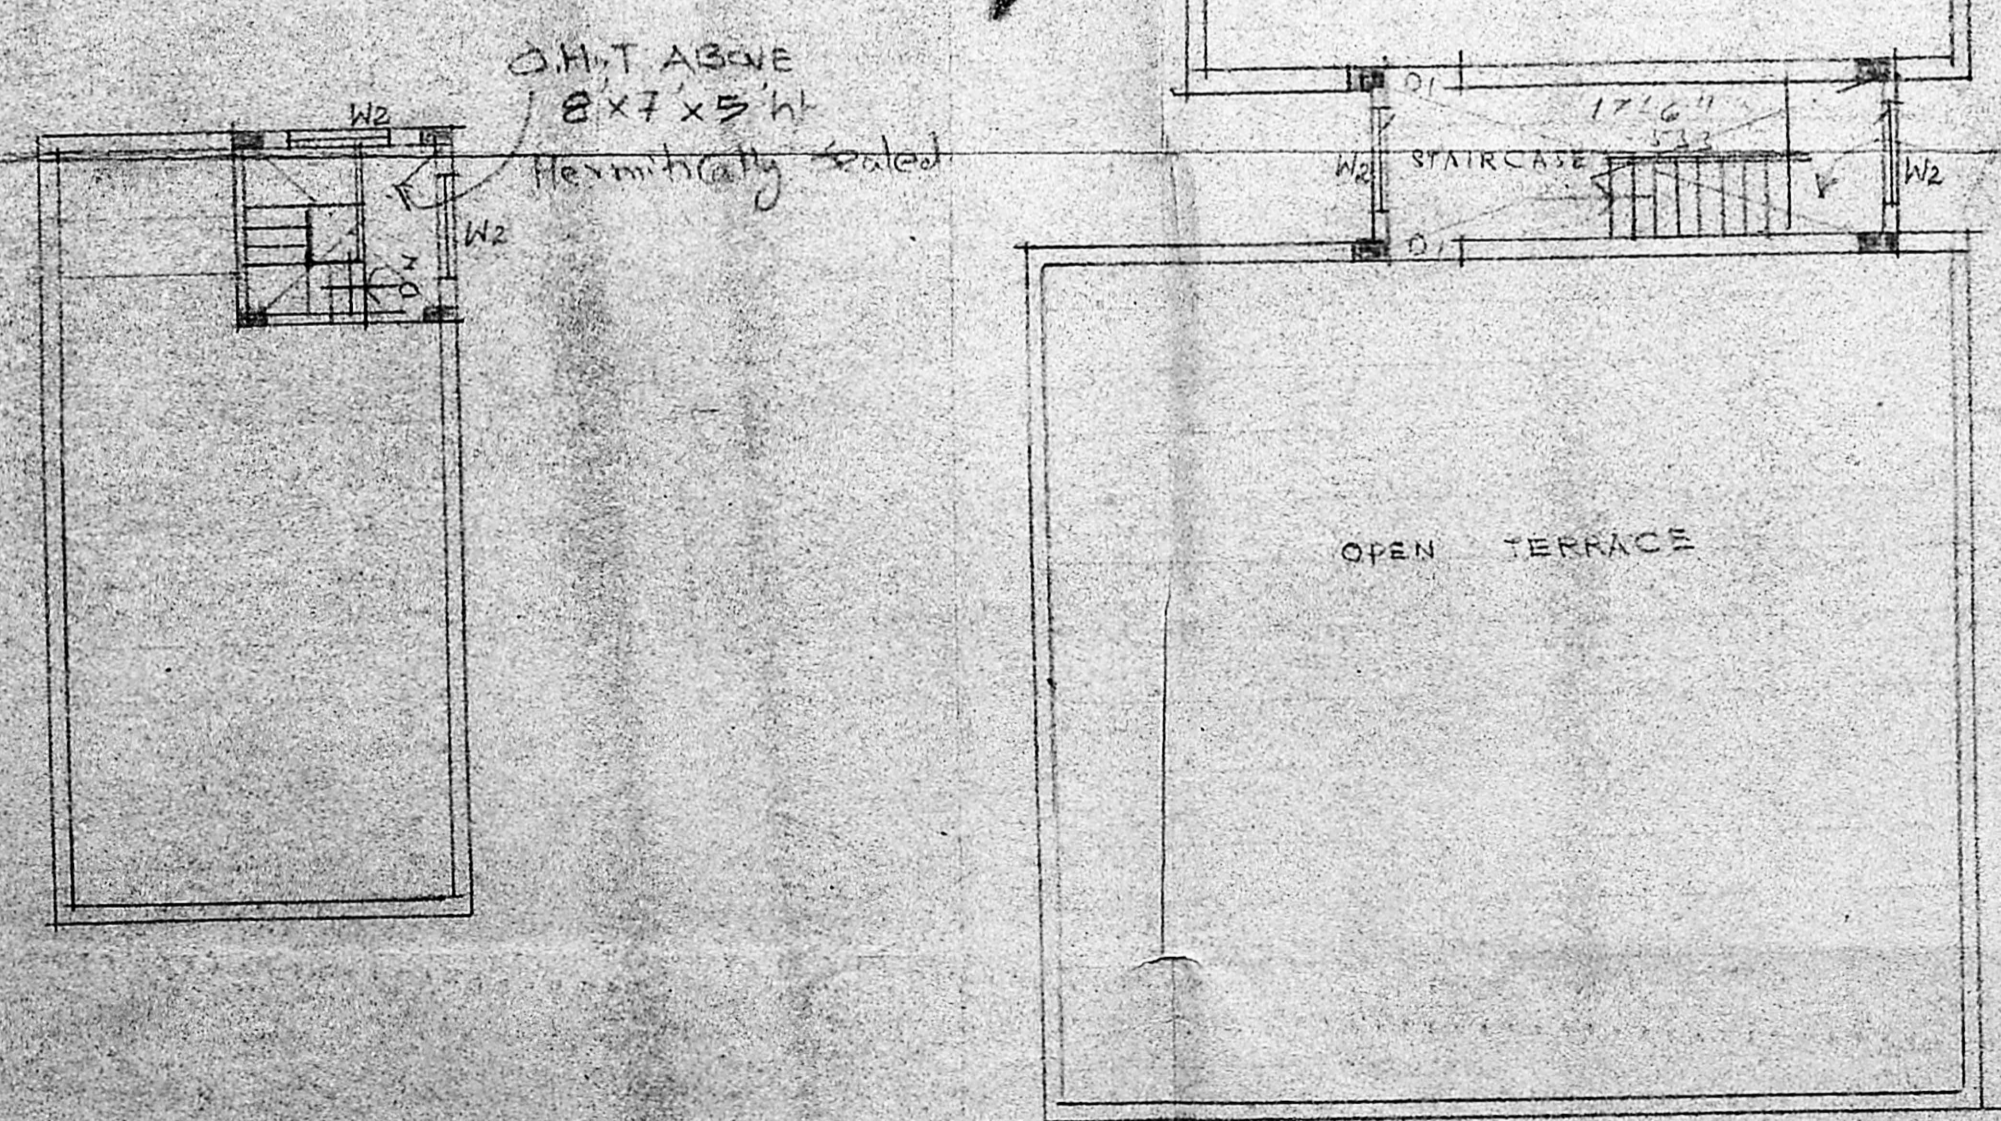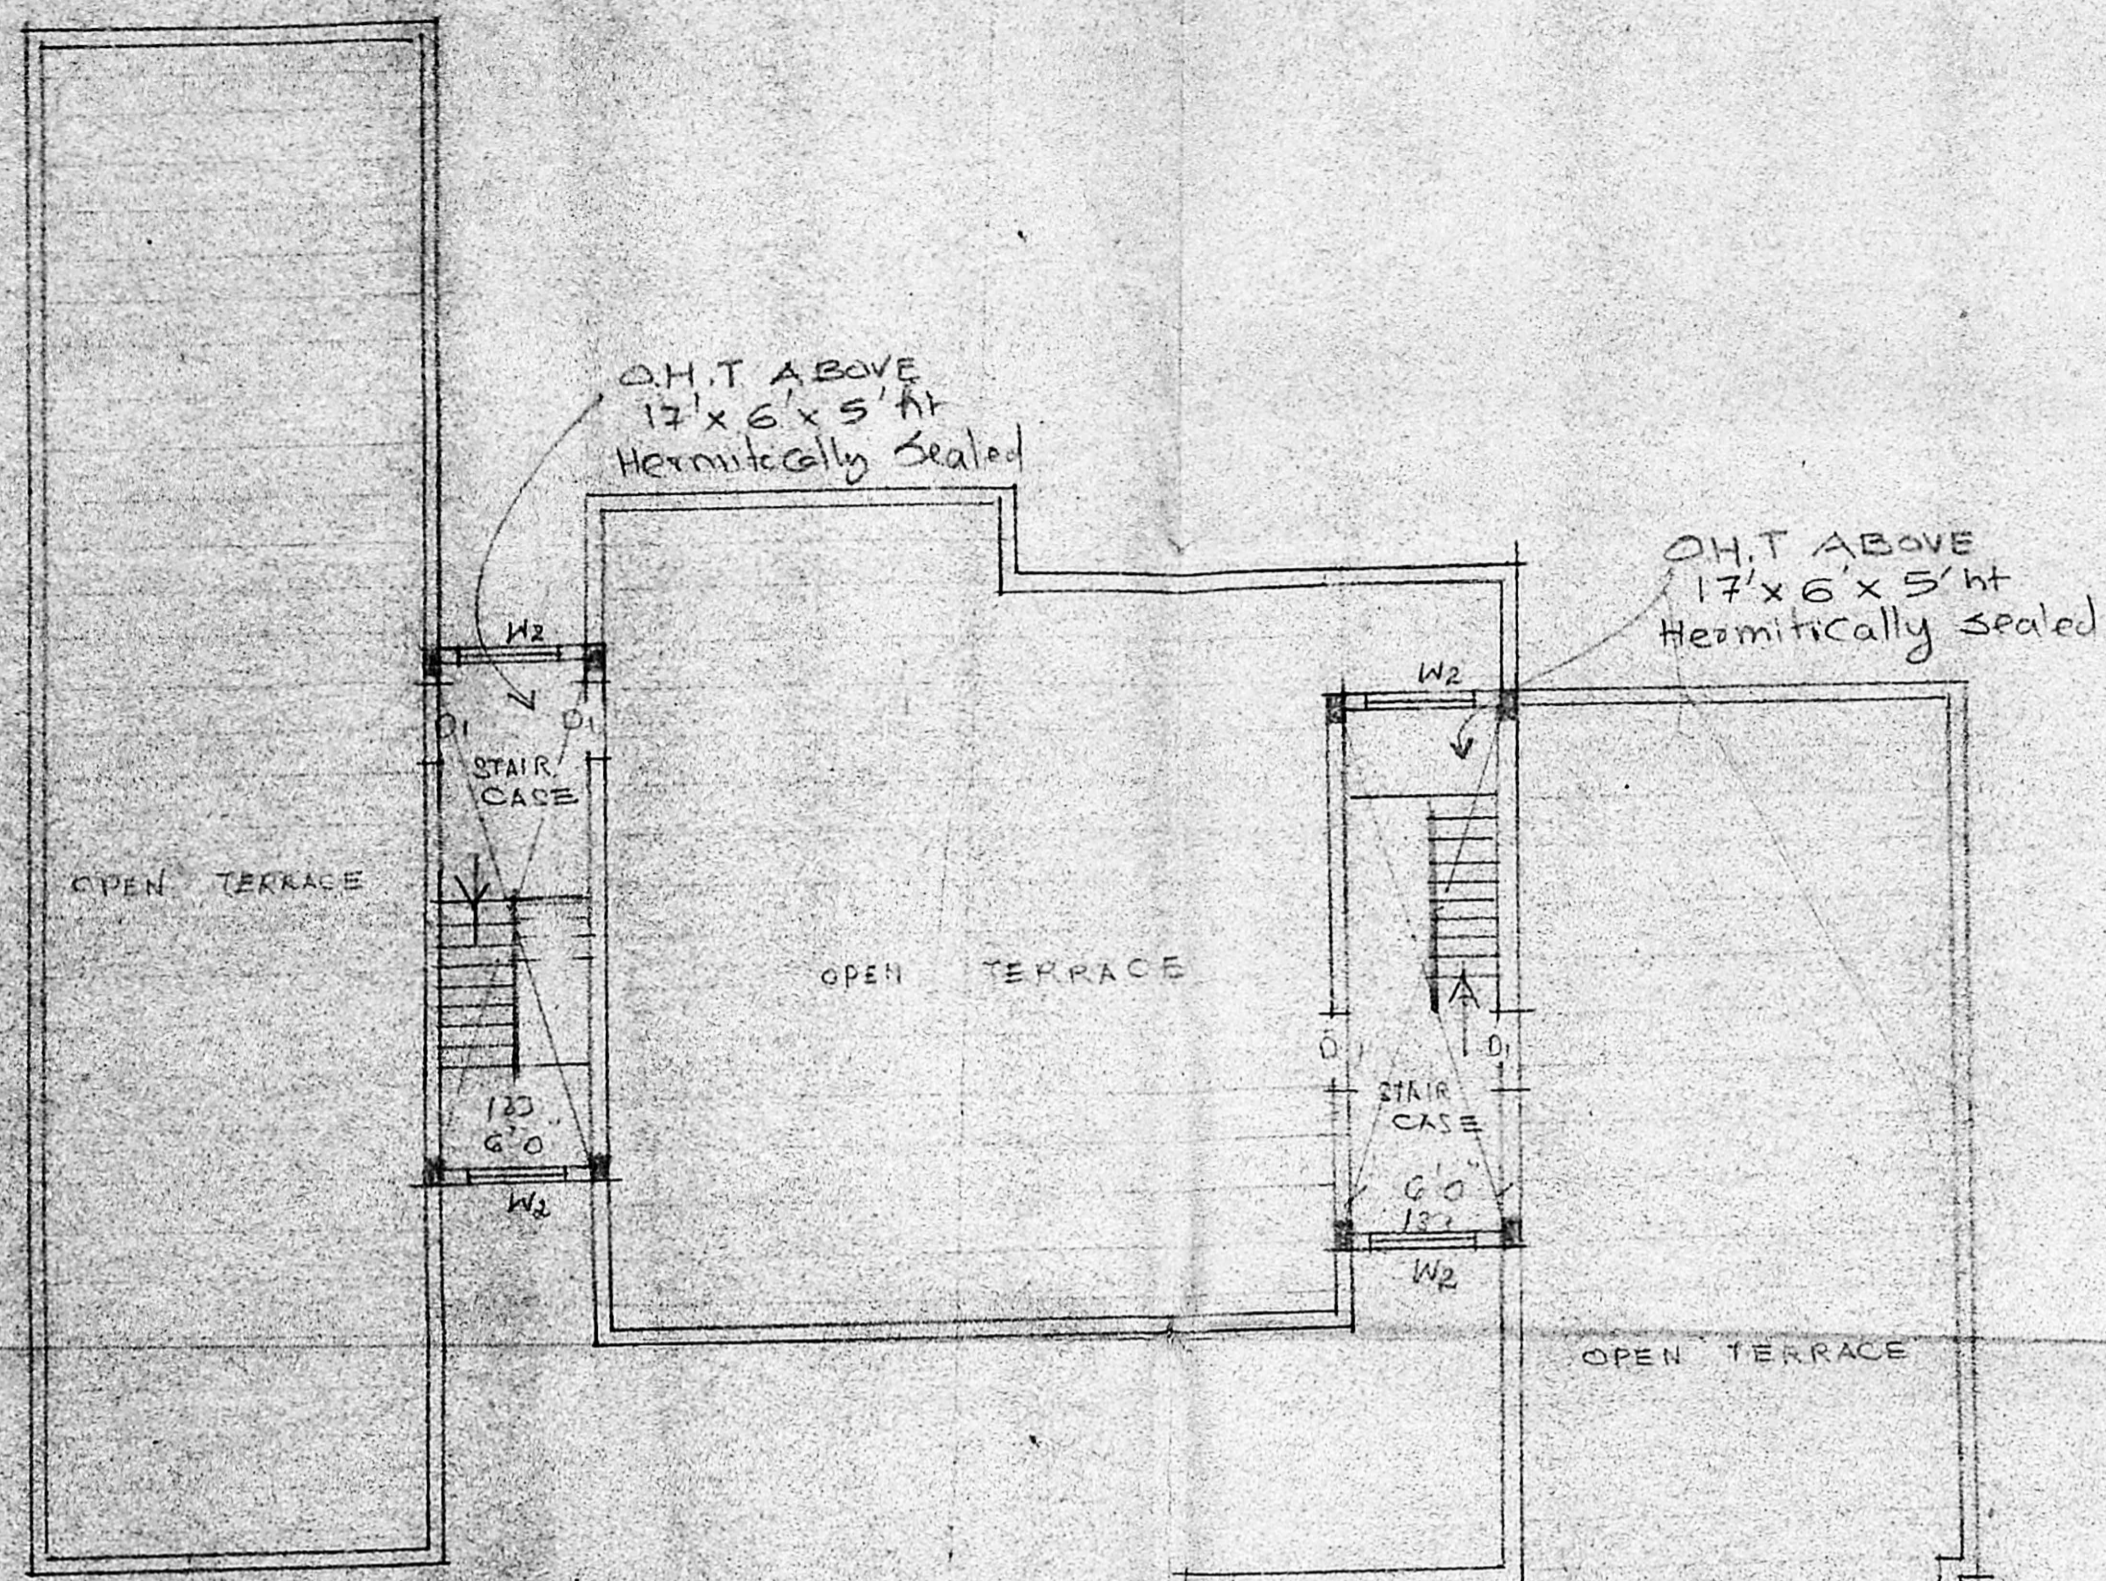

TERRACE PLAN.

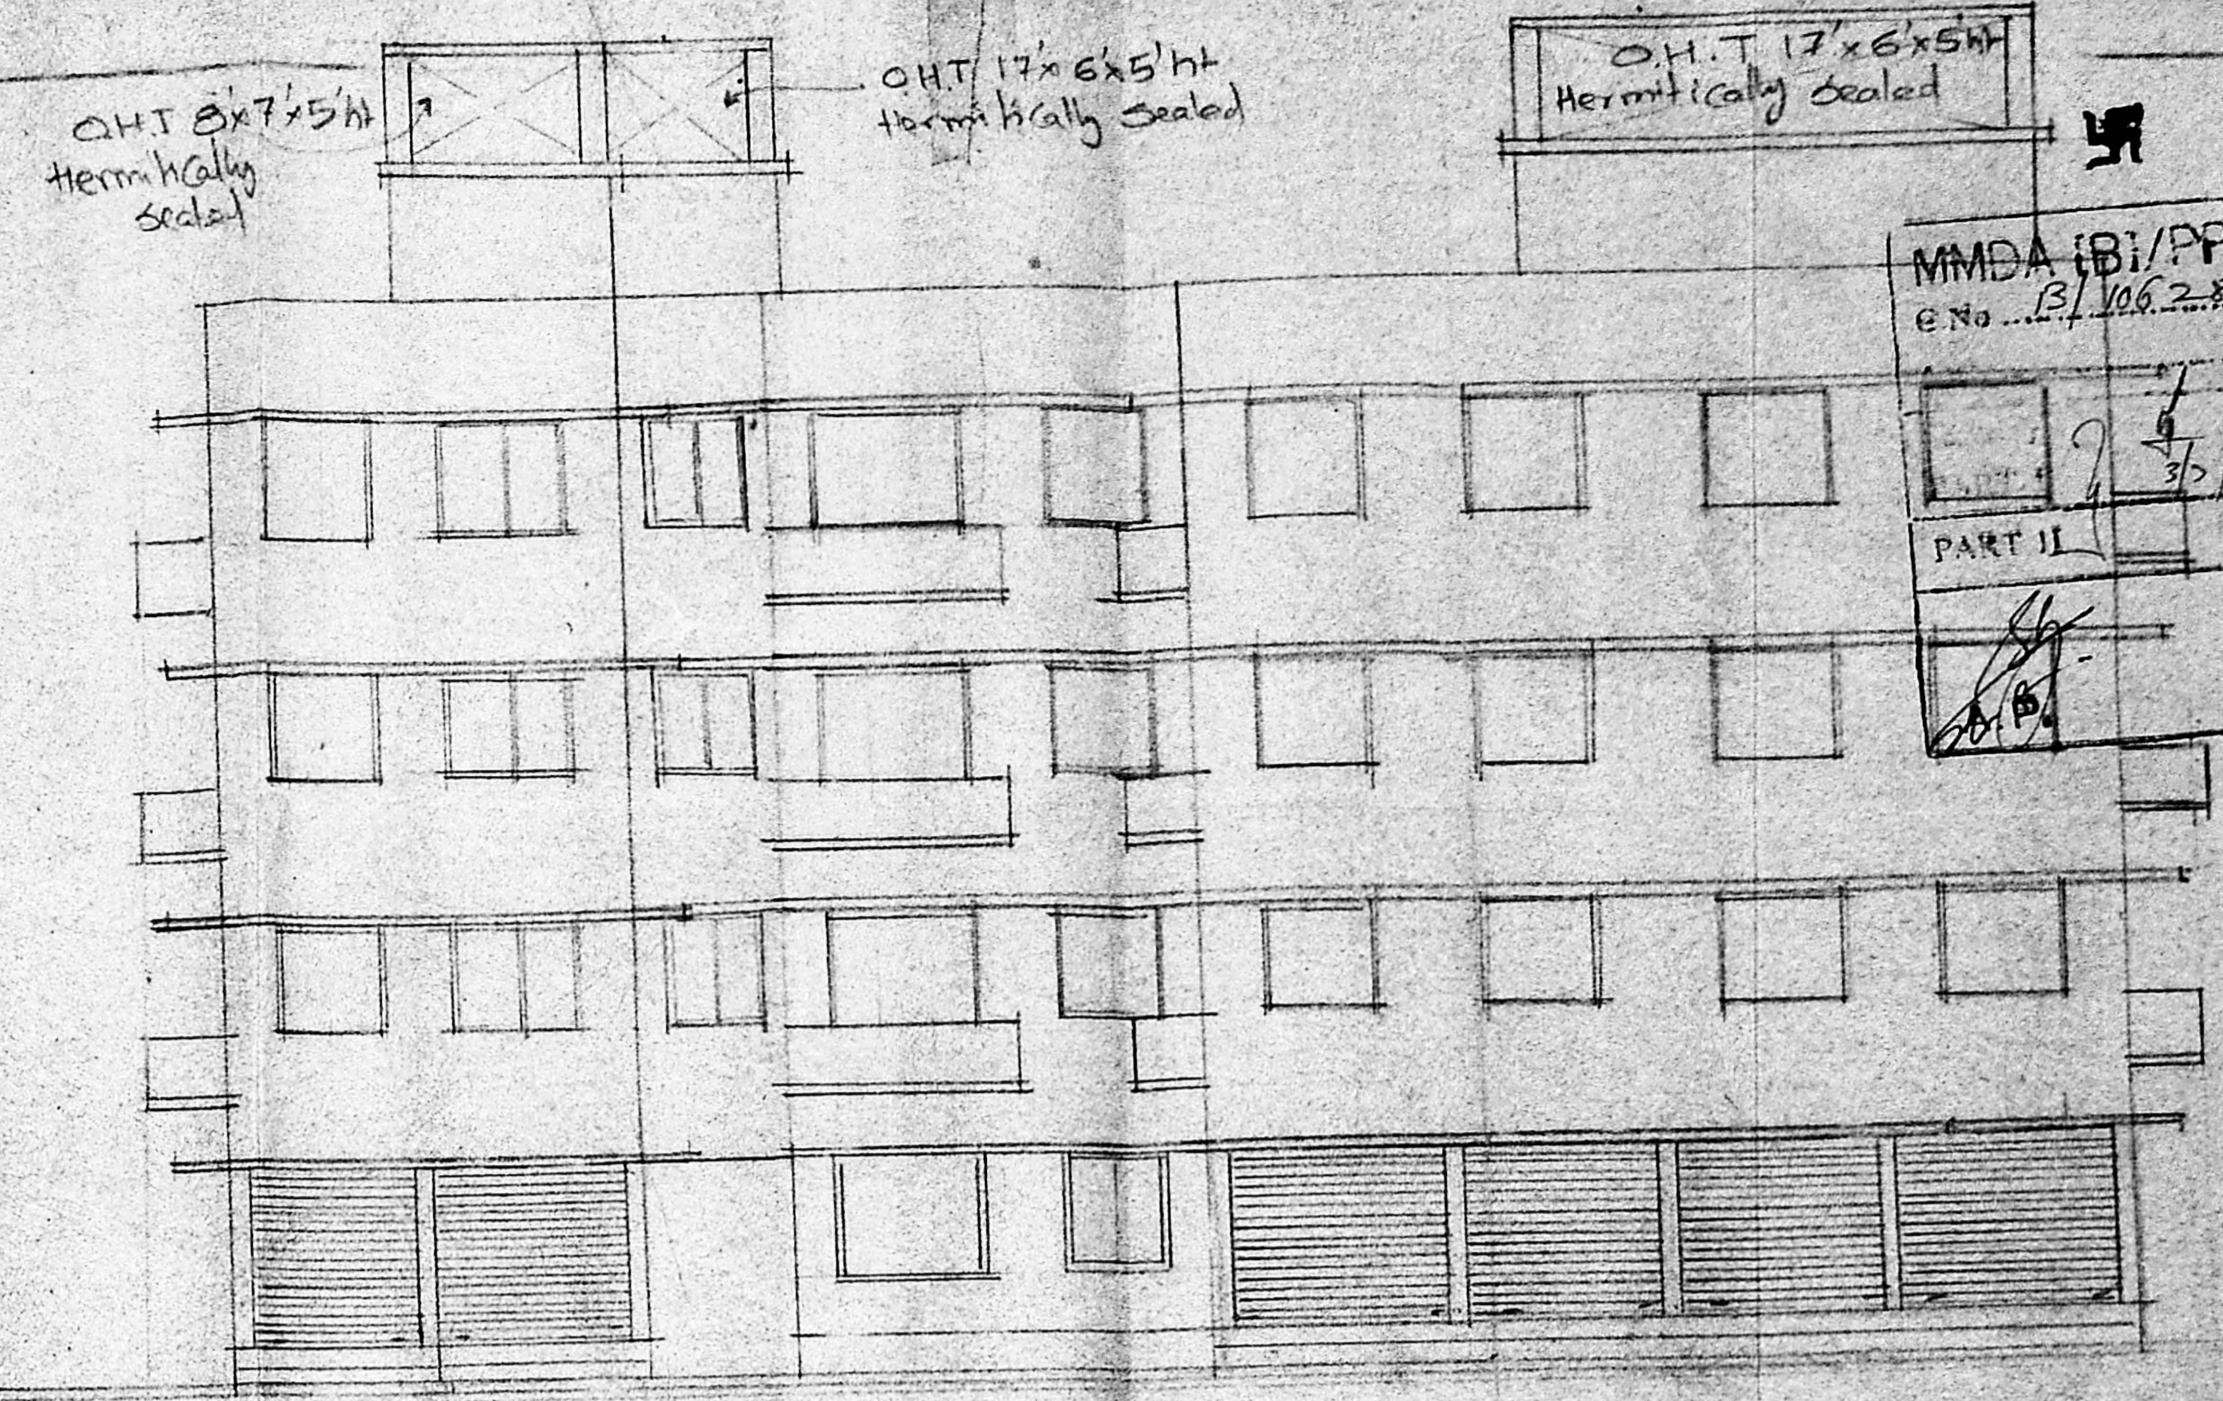

FRONT ELEVATION.

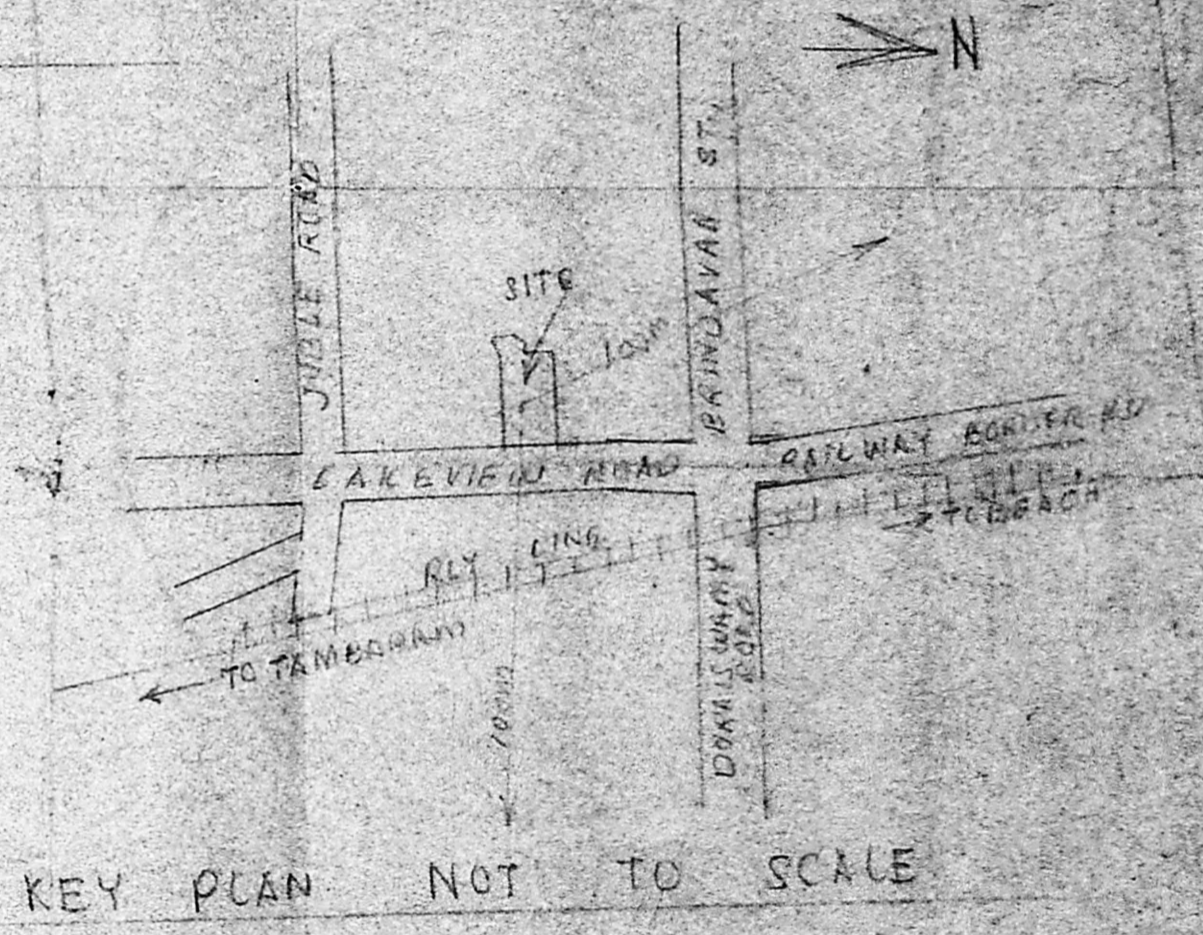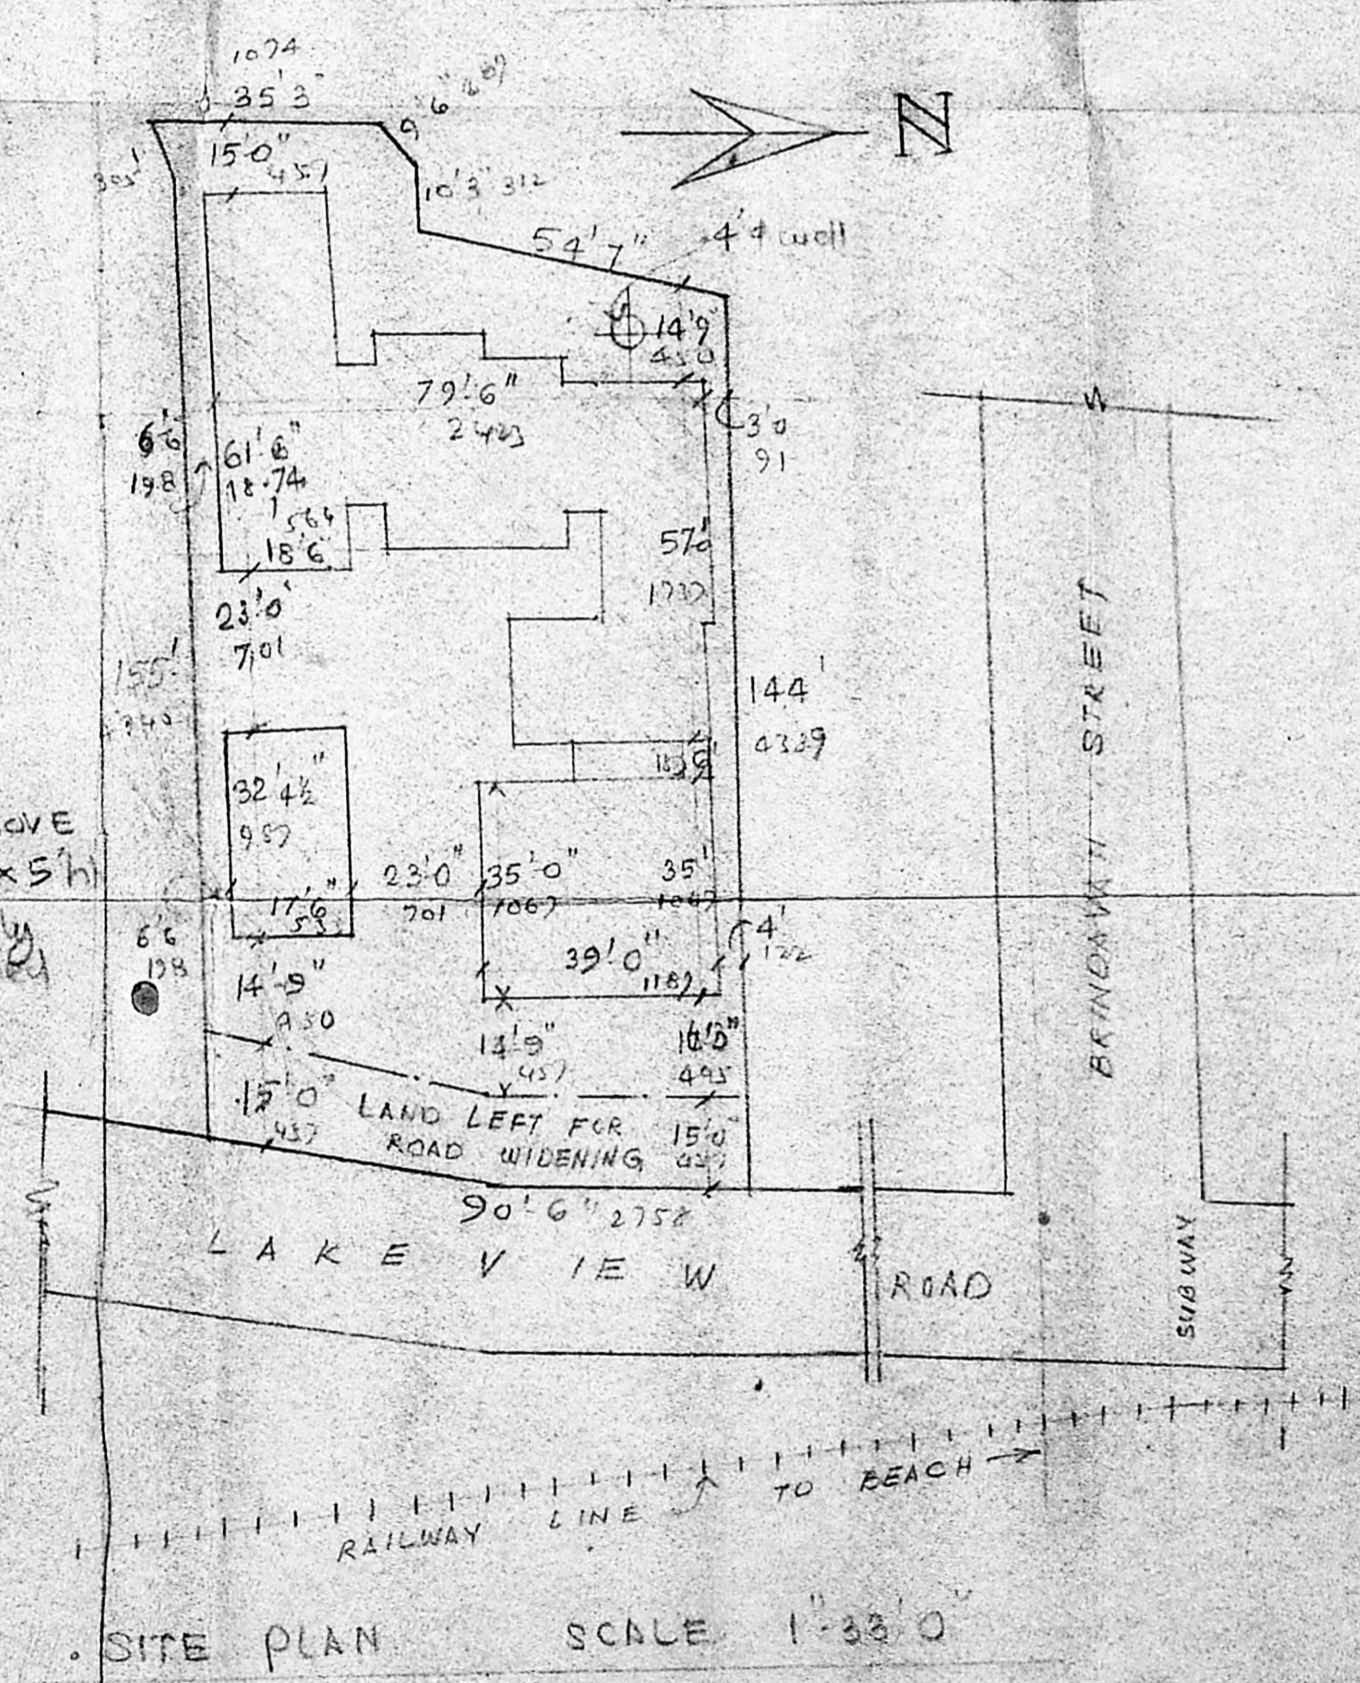

LAKEVIEW ROAD. DIVISION II

SCALE 1"=80' T.S. NO 35/1

8/22/58 182 B/15/90

SANCTIONED

Planning Permit No. 187

APPROVED

SUBJECT TO THE CONDITIONS IN THIS OFFICE LETTER.

No. 8/10628/58 D. 19.2/90

FOR MEMBER SECRETARY (CIVIL) P.E. DIV. MADRAS METROPOLITAN DEVELOPMENT AUTHORITY

DR. B. J. S. IYER

1/12/90

OWNER

L. SURVEYOR

MMDA (B) / PP NO. 1

e No. 13/10628/58

30/18

PART II

D.P. 2/2