

**FOUNDATION**  
 EXISTING BRICK FOOTINGS IN C.M.S OVER A LEVELLING BED OF F.C.C. 1:4 SUPERSTRUCTURE  
 BRICK MASONRY IN C.M.S AND PLASTERED ON BOTH SIDES  
**R.C. WORKS**  
 ROOF, BEAMS, LINTELS & SUNSHADES IN R.C. 1:2:4 OF REQ. SIZE WITH SUITABLE REINFORCEMENT  
**FLOORING**  
 FIRST QUALITY MOSAIC  
**JOINERY**  
 BEST INDIAN TEAKWOOD  
**FINISHES**  
 EXTERIOR CEMENT PAINT  
 INTERIOR PLASTIC EMULSION PAINT  
 JOINERY SYNTHETIC ENAMEL PAINT

SCHEDULE OF JOINERY

TYPE	SIZE	DESCRIPTION
D	3'-0" x 7'-0"	BLOCK BOARD DOUBLE LEAF
D1	3'-1" x 7'-0"	DO SINGLE
D2	2'-9" x 7'-0"	DO DO
D3	3'-3" x 7'-0"	PANELLED DO
D4	2'-9" x 7'-0"	DO DO
D5	2'-9" x 6'-0"	DO DO
D6	3'-0" x 5'-0"	DO FOURFOLD GARAGE
W	2'-1" x 4'-0"	GLAZED G. SHUTTERS
W1	5'-0" x 4'-0"	DO DO
W2	2'-8" x 4'-0"	DO DO
W3	3'-1" x 4'-0"	DO DO
W4	3'-1" x 3'-0"	DO DO
W5	1'-0" x 4'-0"	DO DO
W6	1'-0" x 3'-0"	DO DO
W7	1'-0" x 2'-0"	DO DO
W8	1'-0" x 2'-0"	DO DO
AREA STATEMENT

AREA	sq. ft.	sq. m.
SITE AREA	6672	620.07
GROUND FLOOR	2780	258.32
FIRST FLOOR	3195	298.29
SECOND FLOOR	773	71.81
TOTAL	6698	629.43


REFERENCE  
 EXISTING PROPOSAL ROAD BOUNDARY SEWER LINE WATER LINE

OWNER  
 Anandha Veludharan  
 Shree Dharmadas


PROPOSED RESIDENCE AT  
 CASA MAJON ROAD, Door No. 72  
 EGMORE, MADRAS 500008  
 (R.S. No. 471/2)

SCALE 1" = 8'-0" (1:96)  
 DATE 12-5-89  
 LICENSED SURVEYOR  
 S. Ramesh Das  
 R.A. 75/88-90  
 ARCHITECT


S. RAJACHANDRAN P. RAJAN  
 28 SUPREMACY MARKET STREET  
 PURANAPALLE, MADRAS 500008

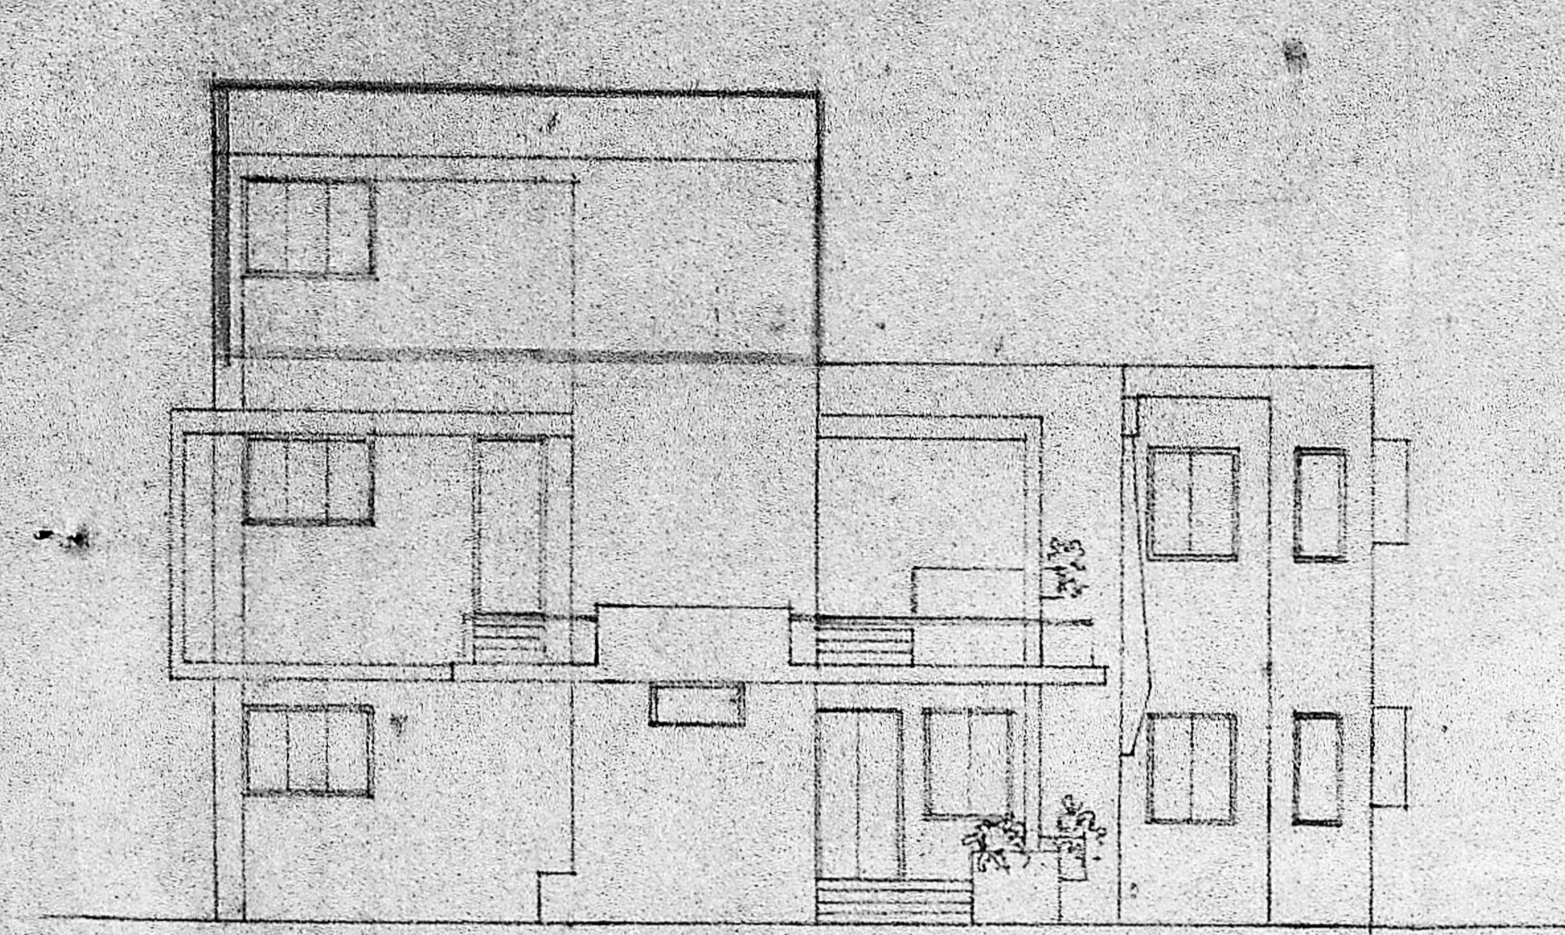


FRONT ELEVATION

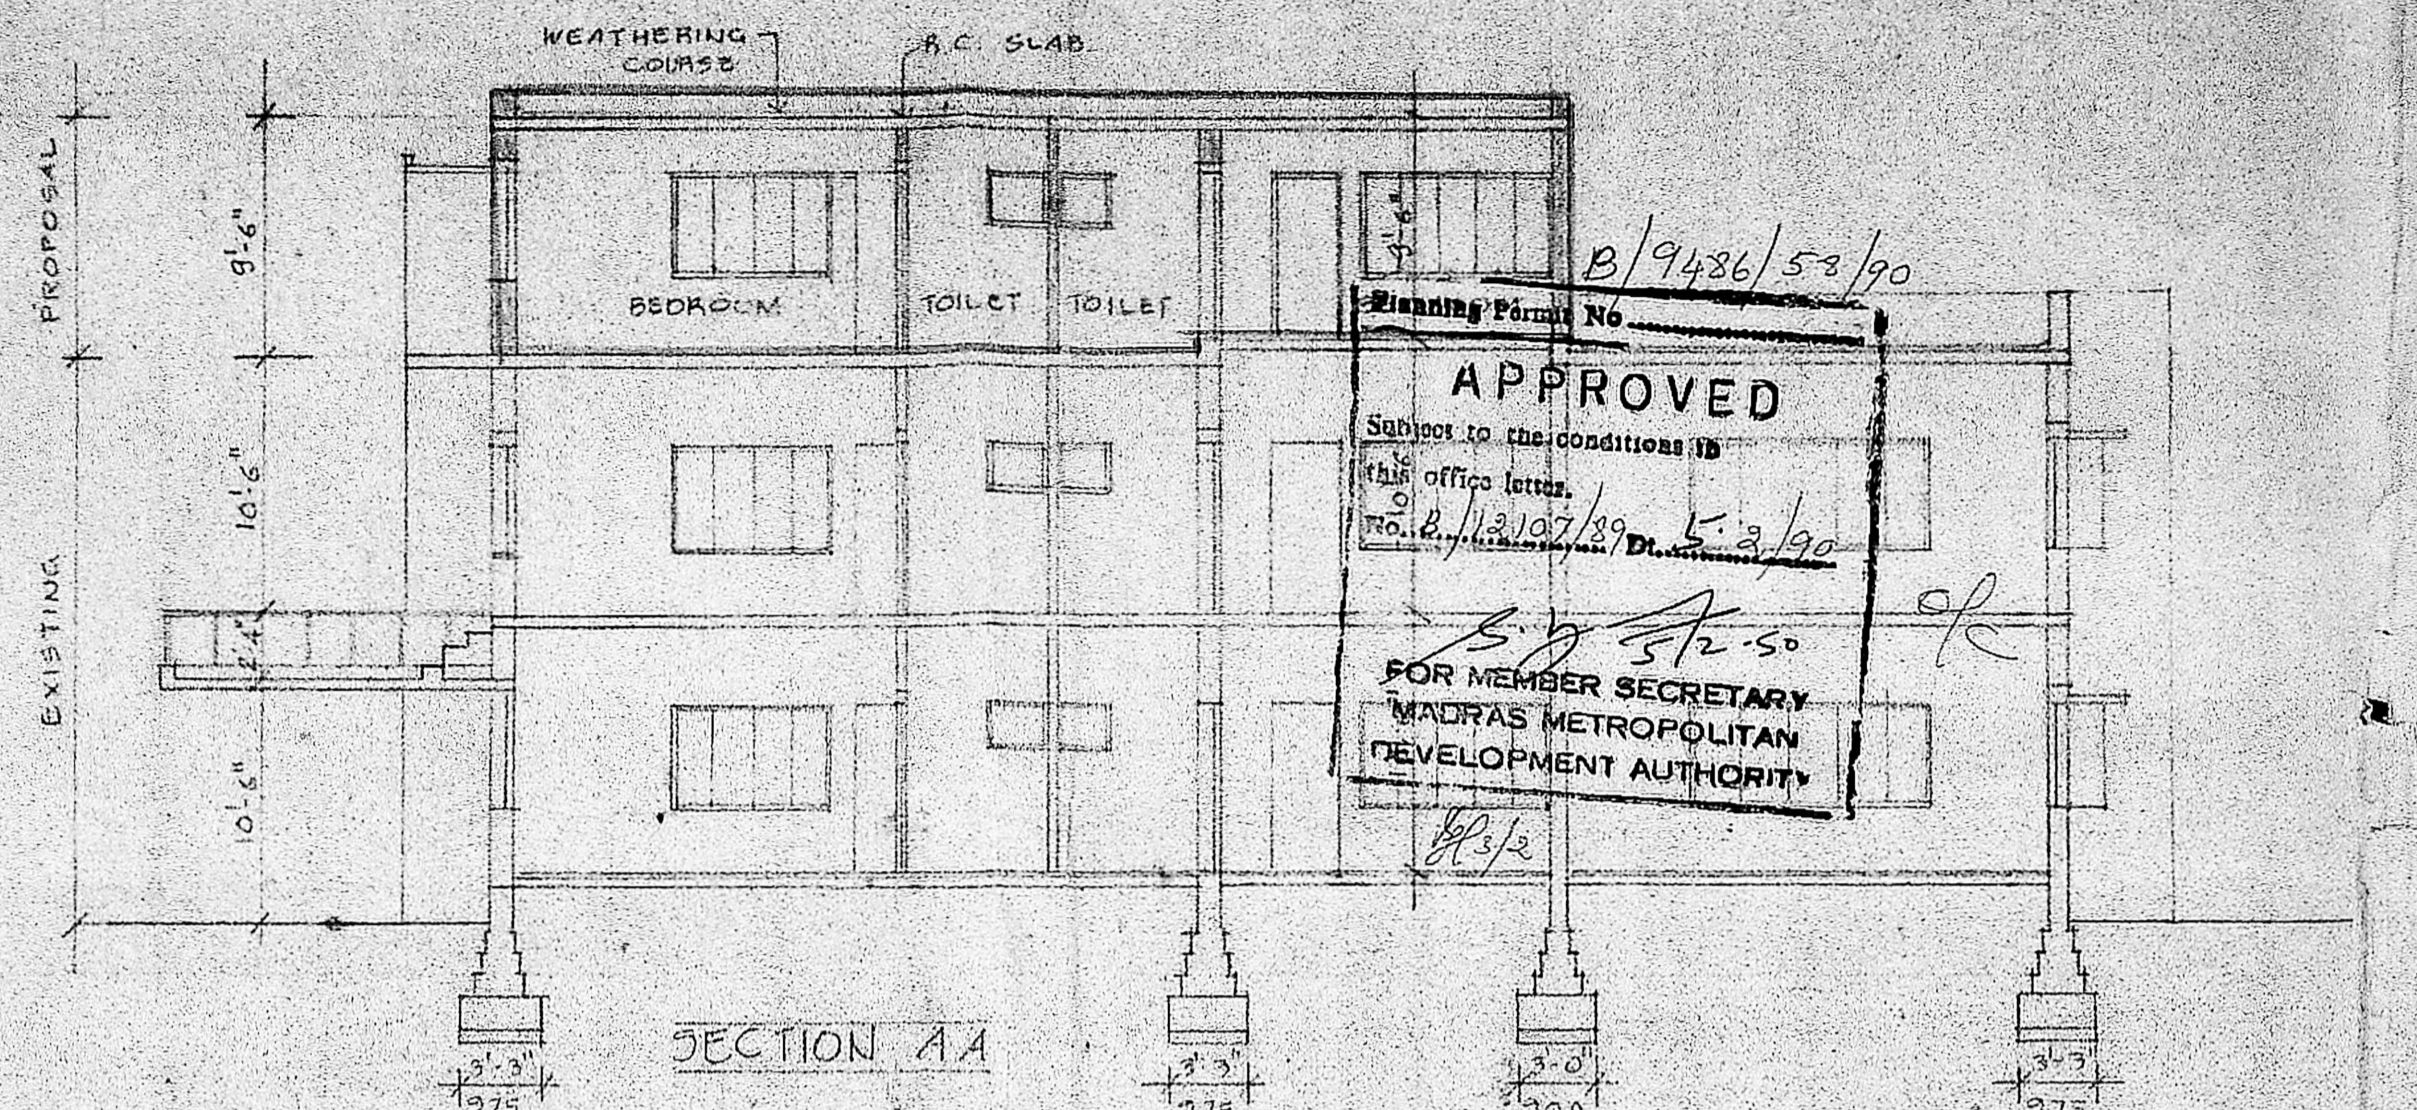


SECTION AA

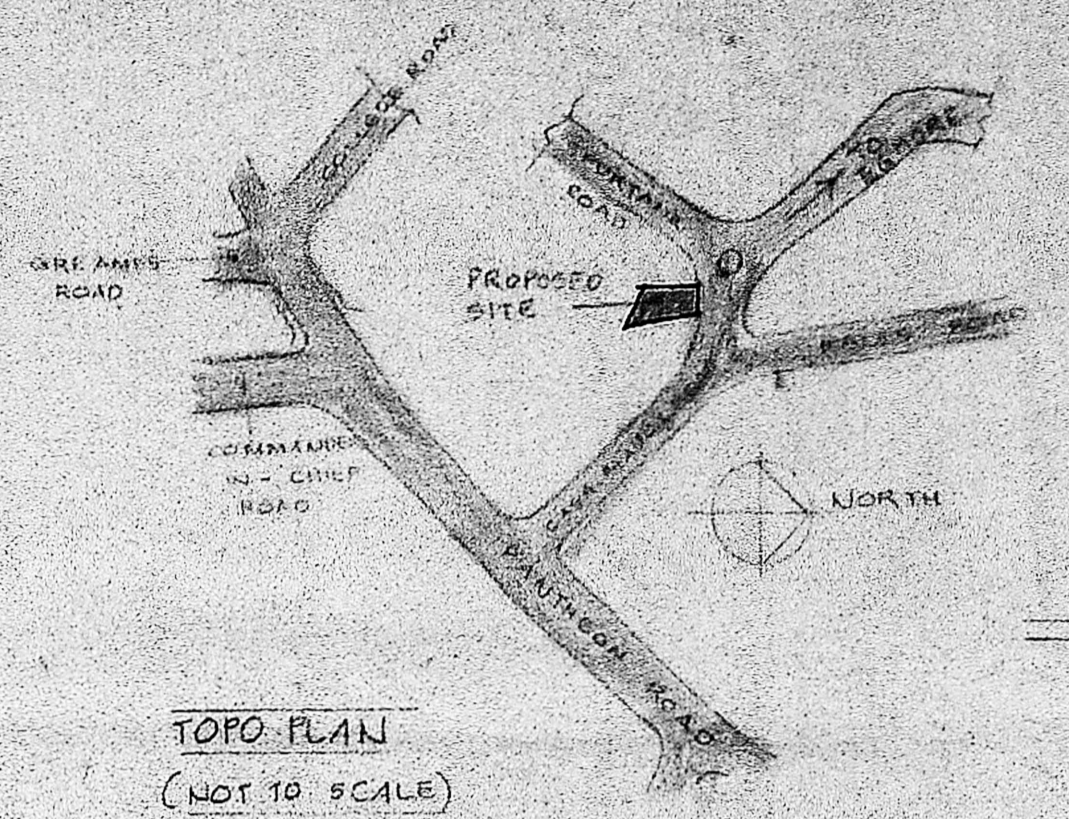


TOPO PLAN (NOT TO SCALE)

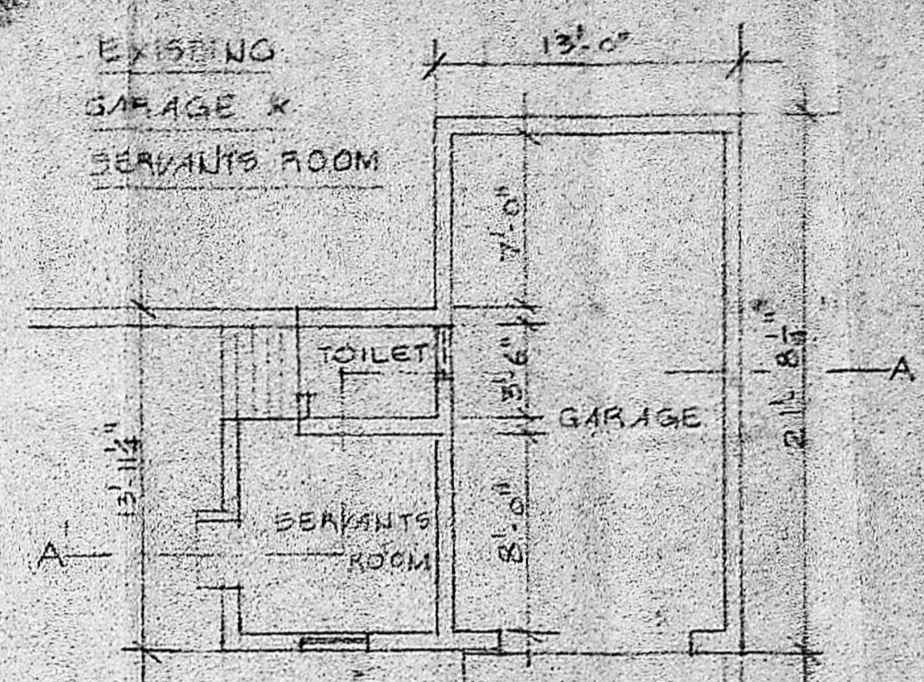


EXISTING GARAGE & SERVANTS ROOM

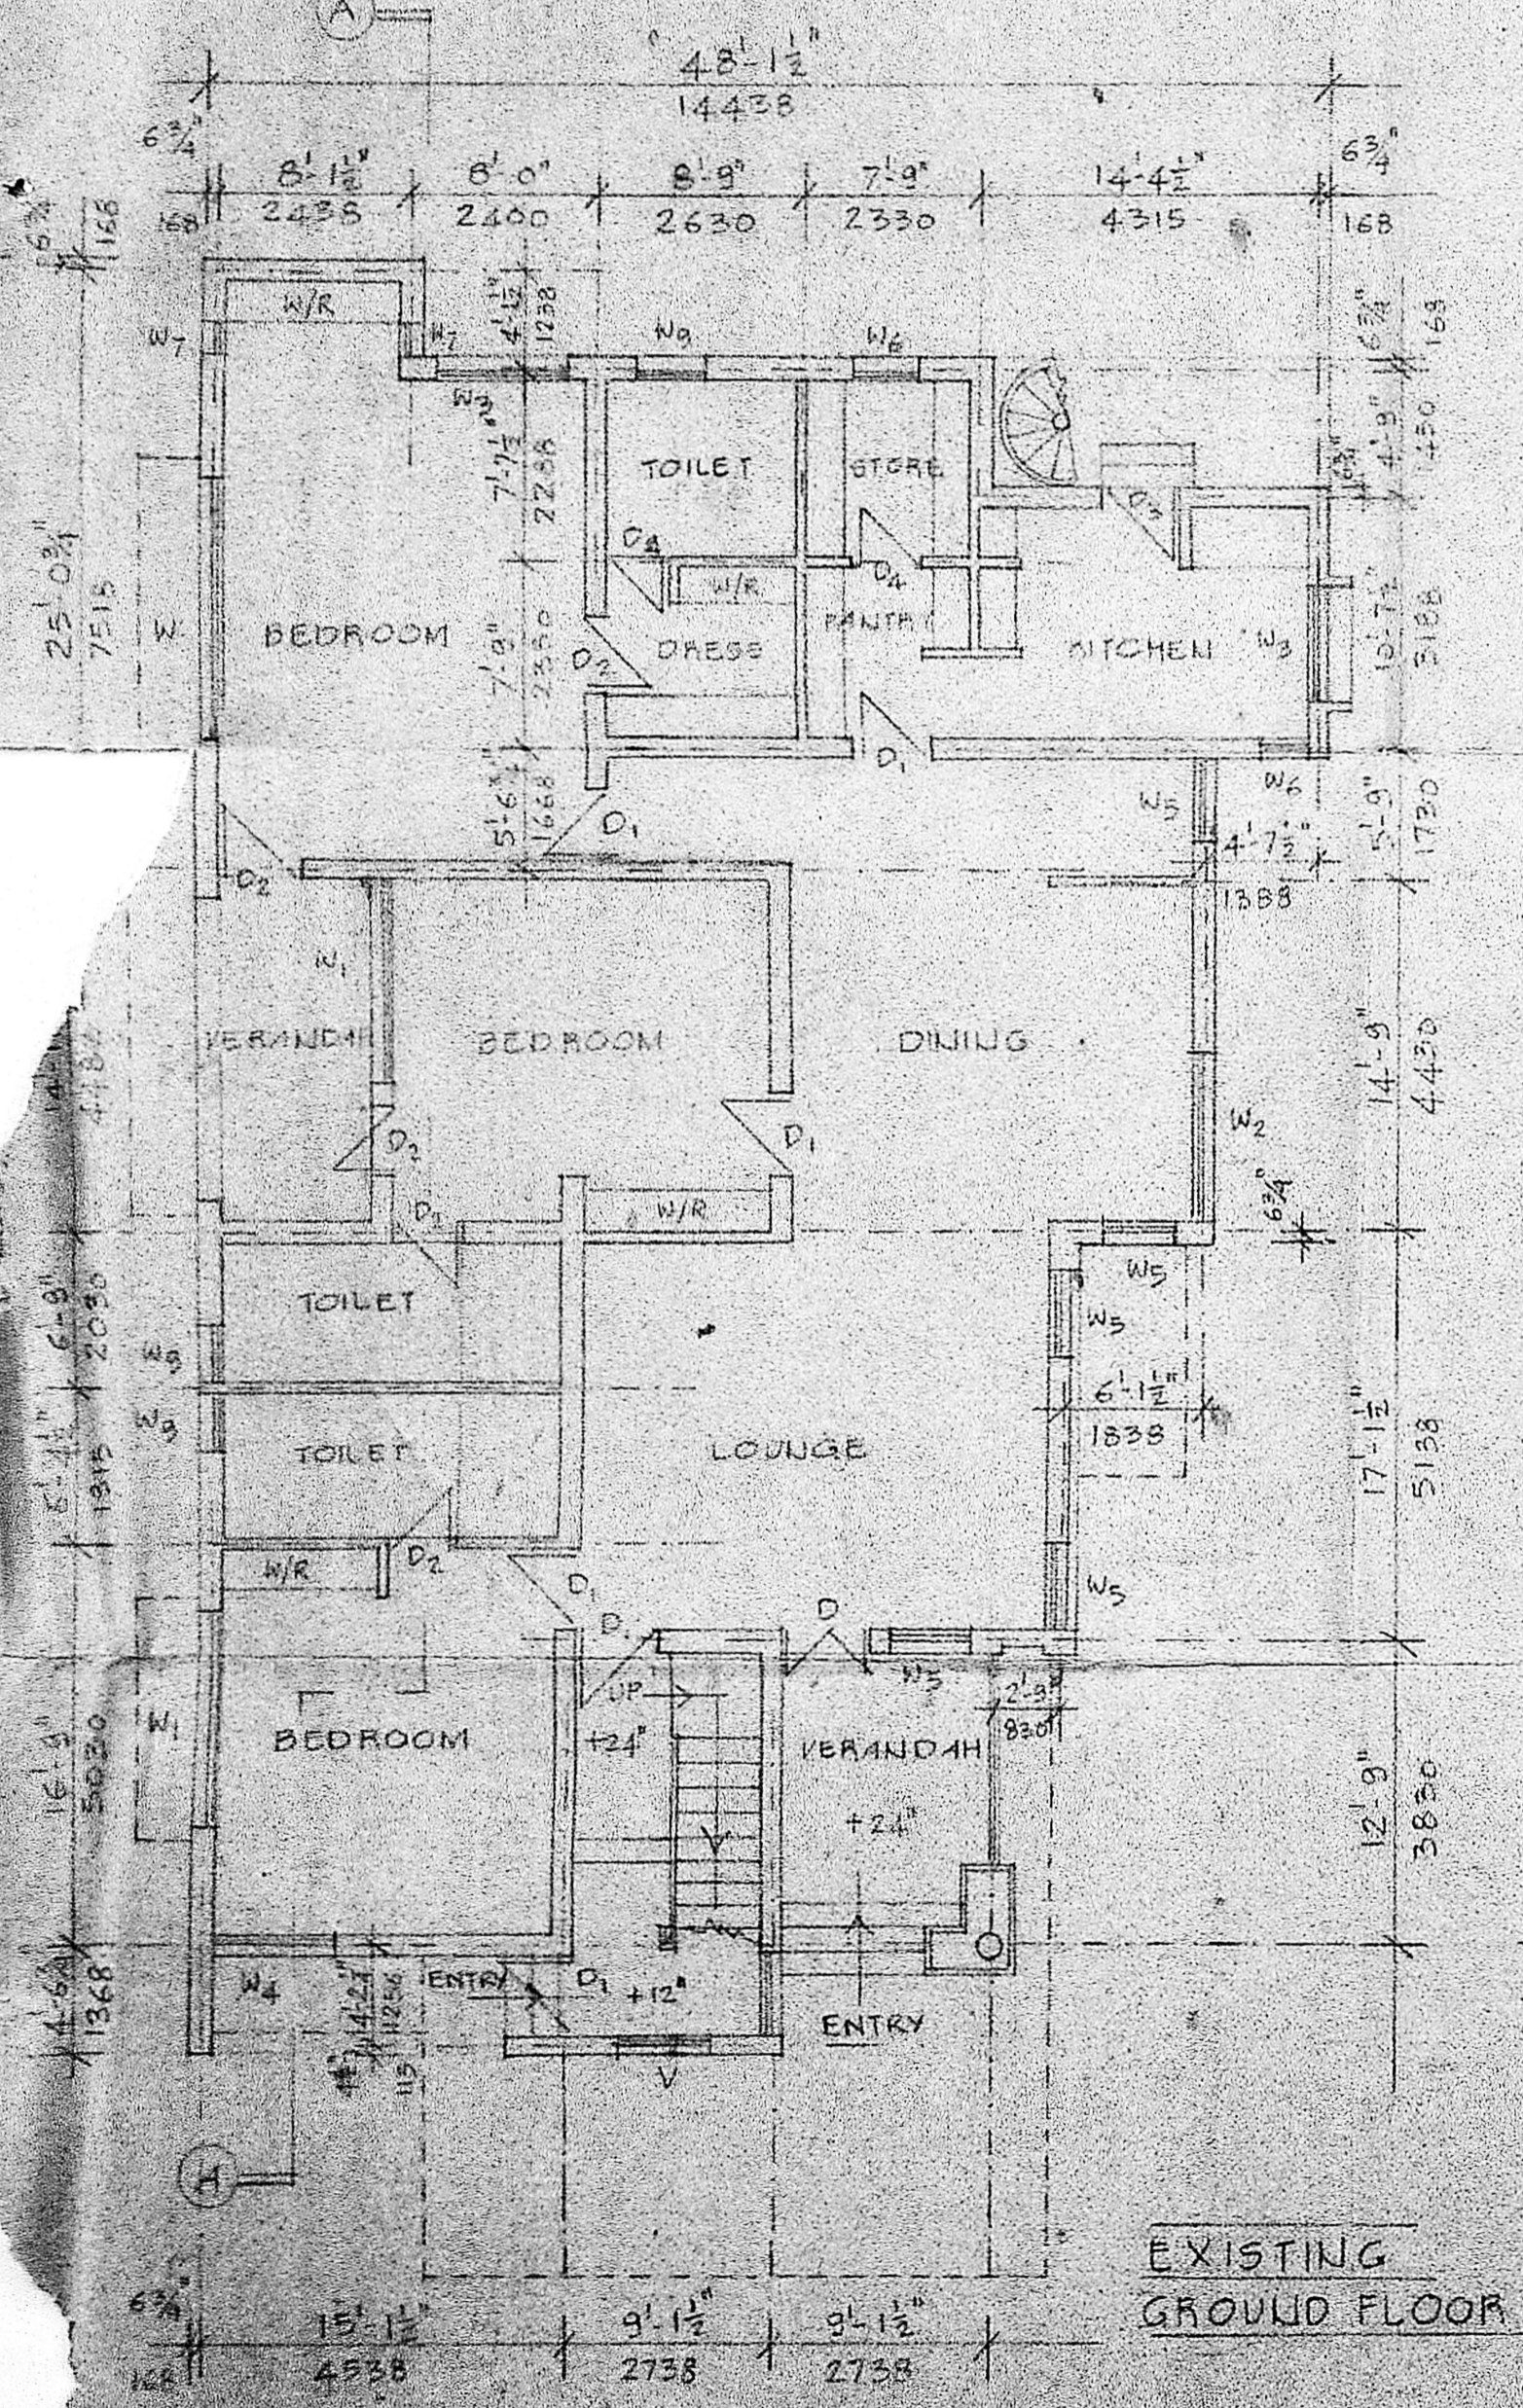


EXISTING GROUND FLOOR

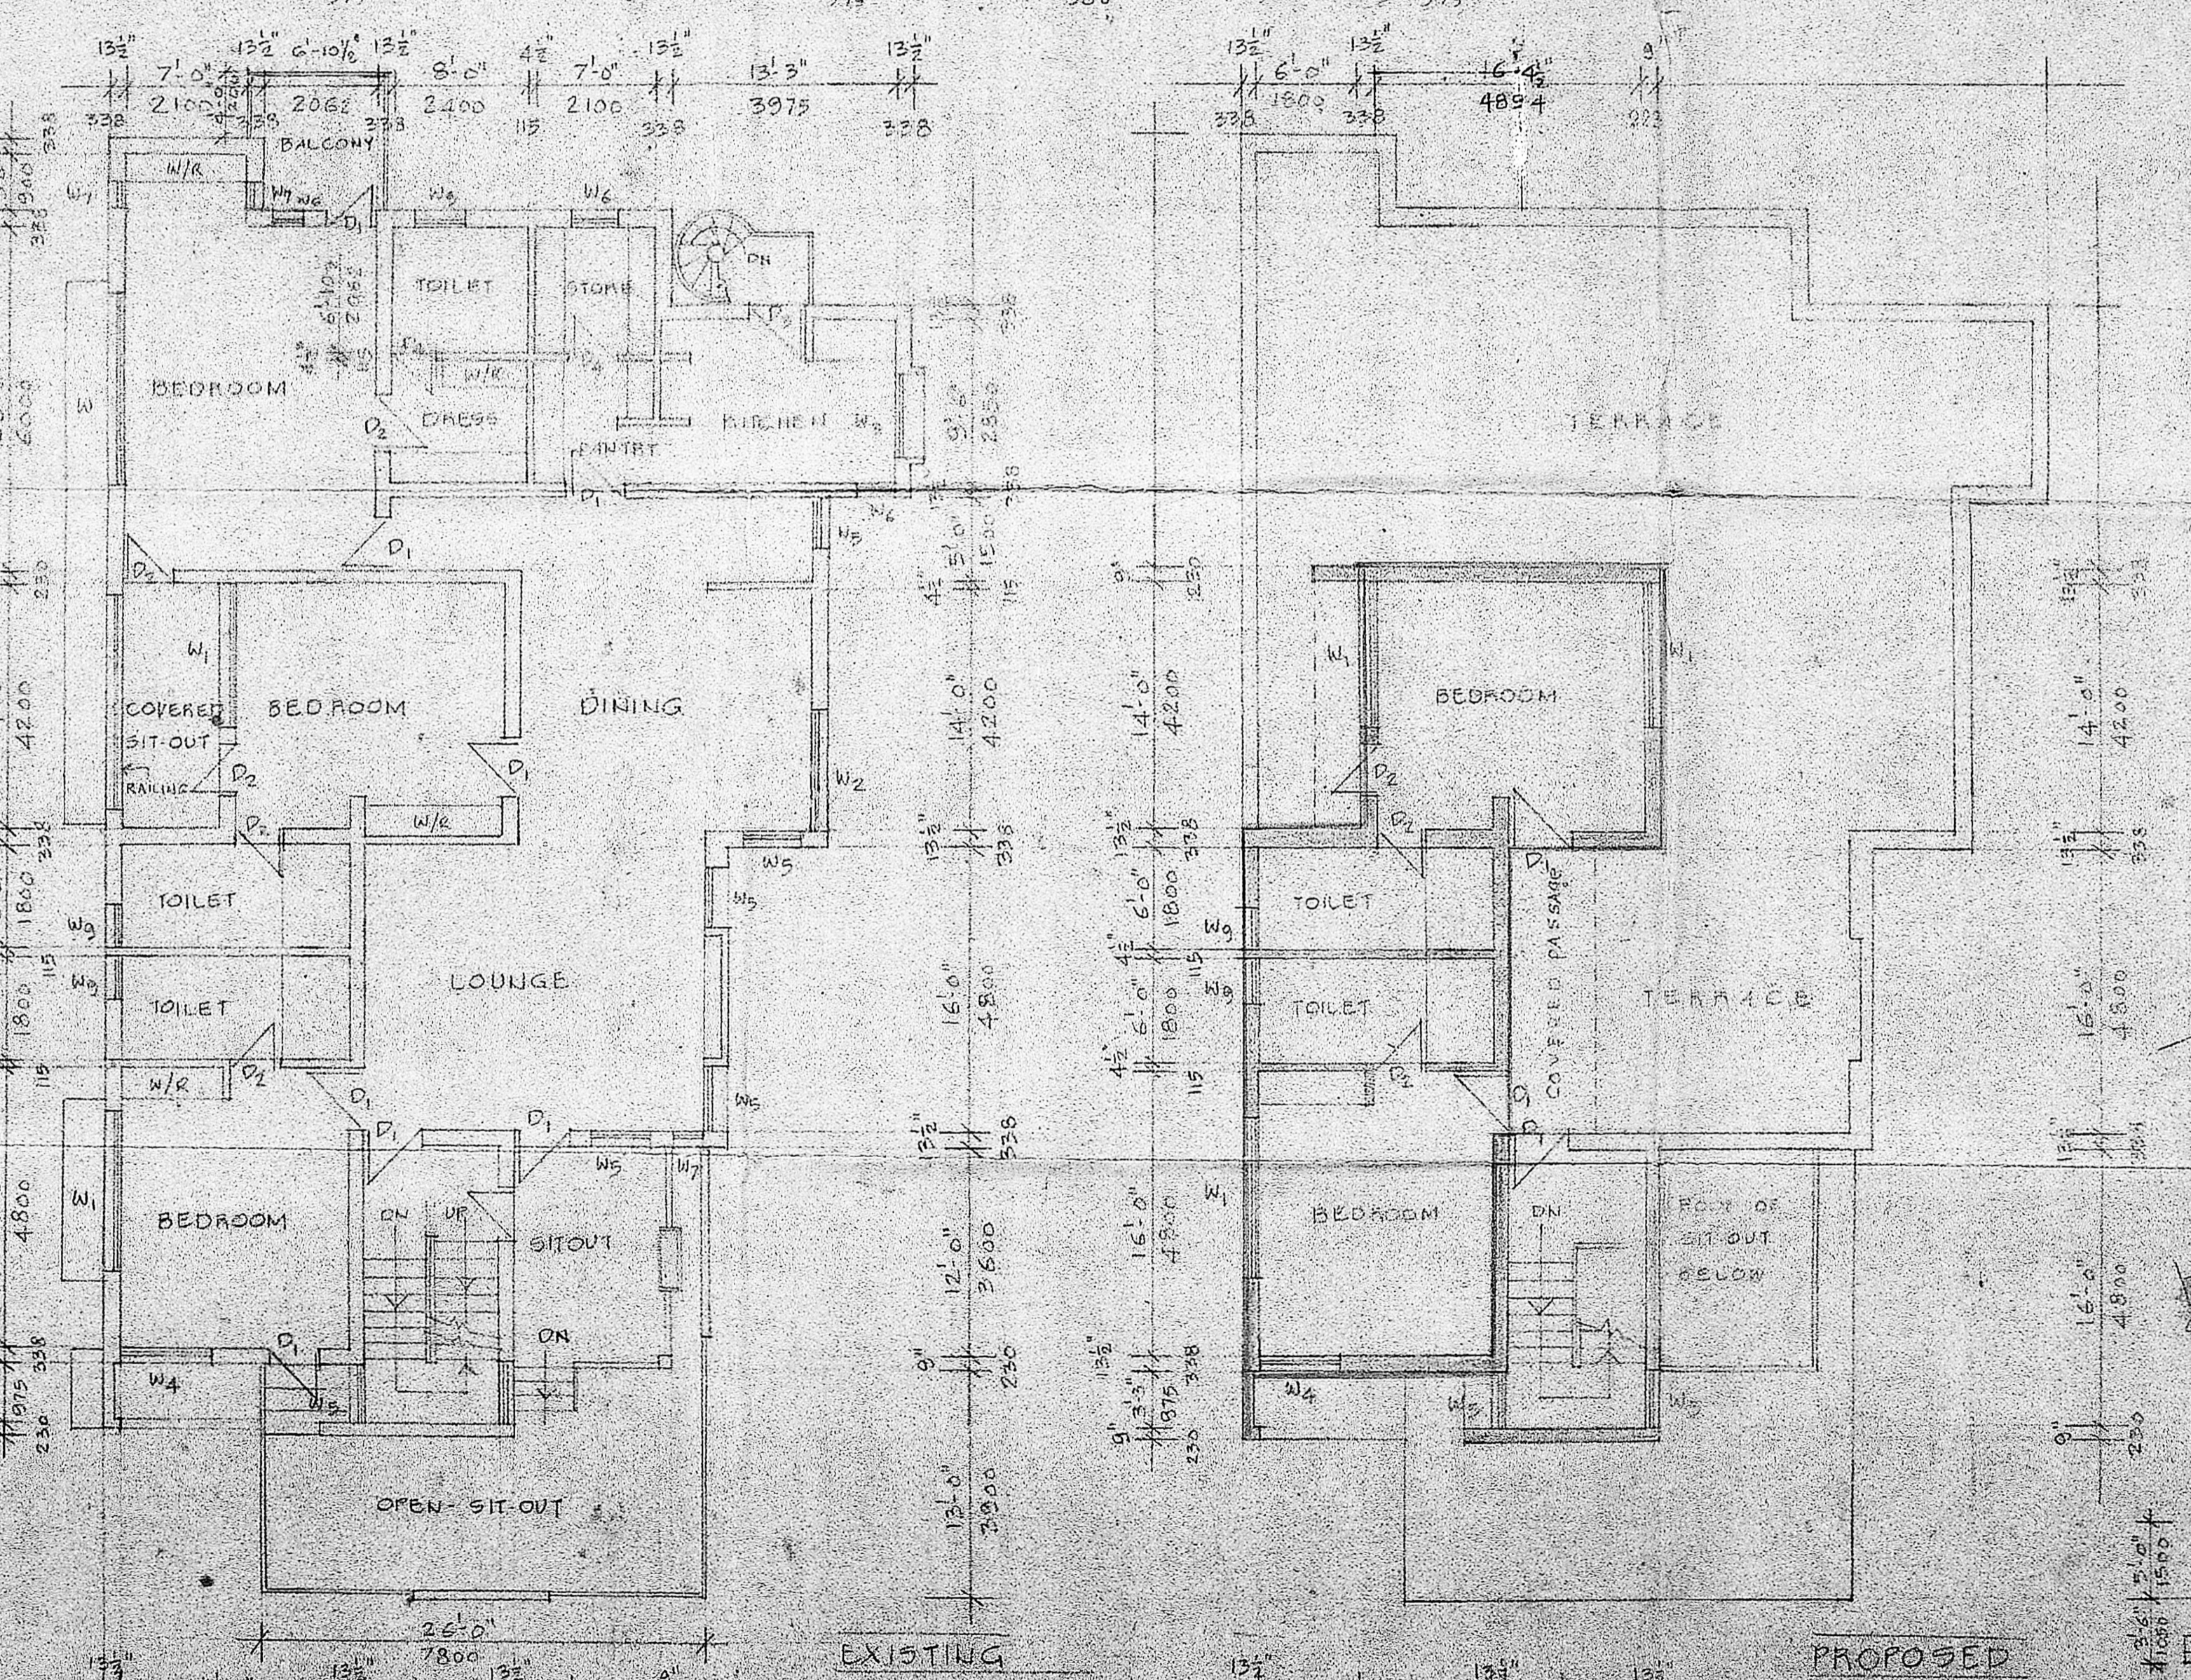

EXISTING FIRST FLOOR

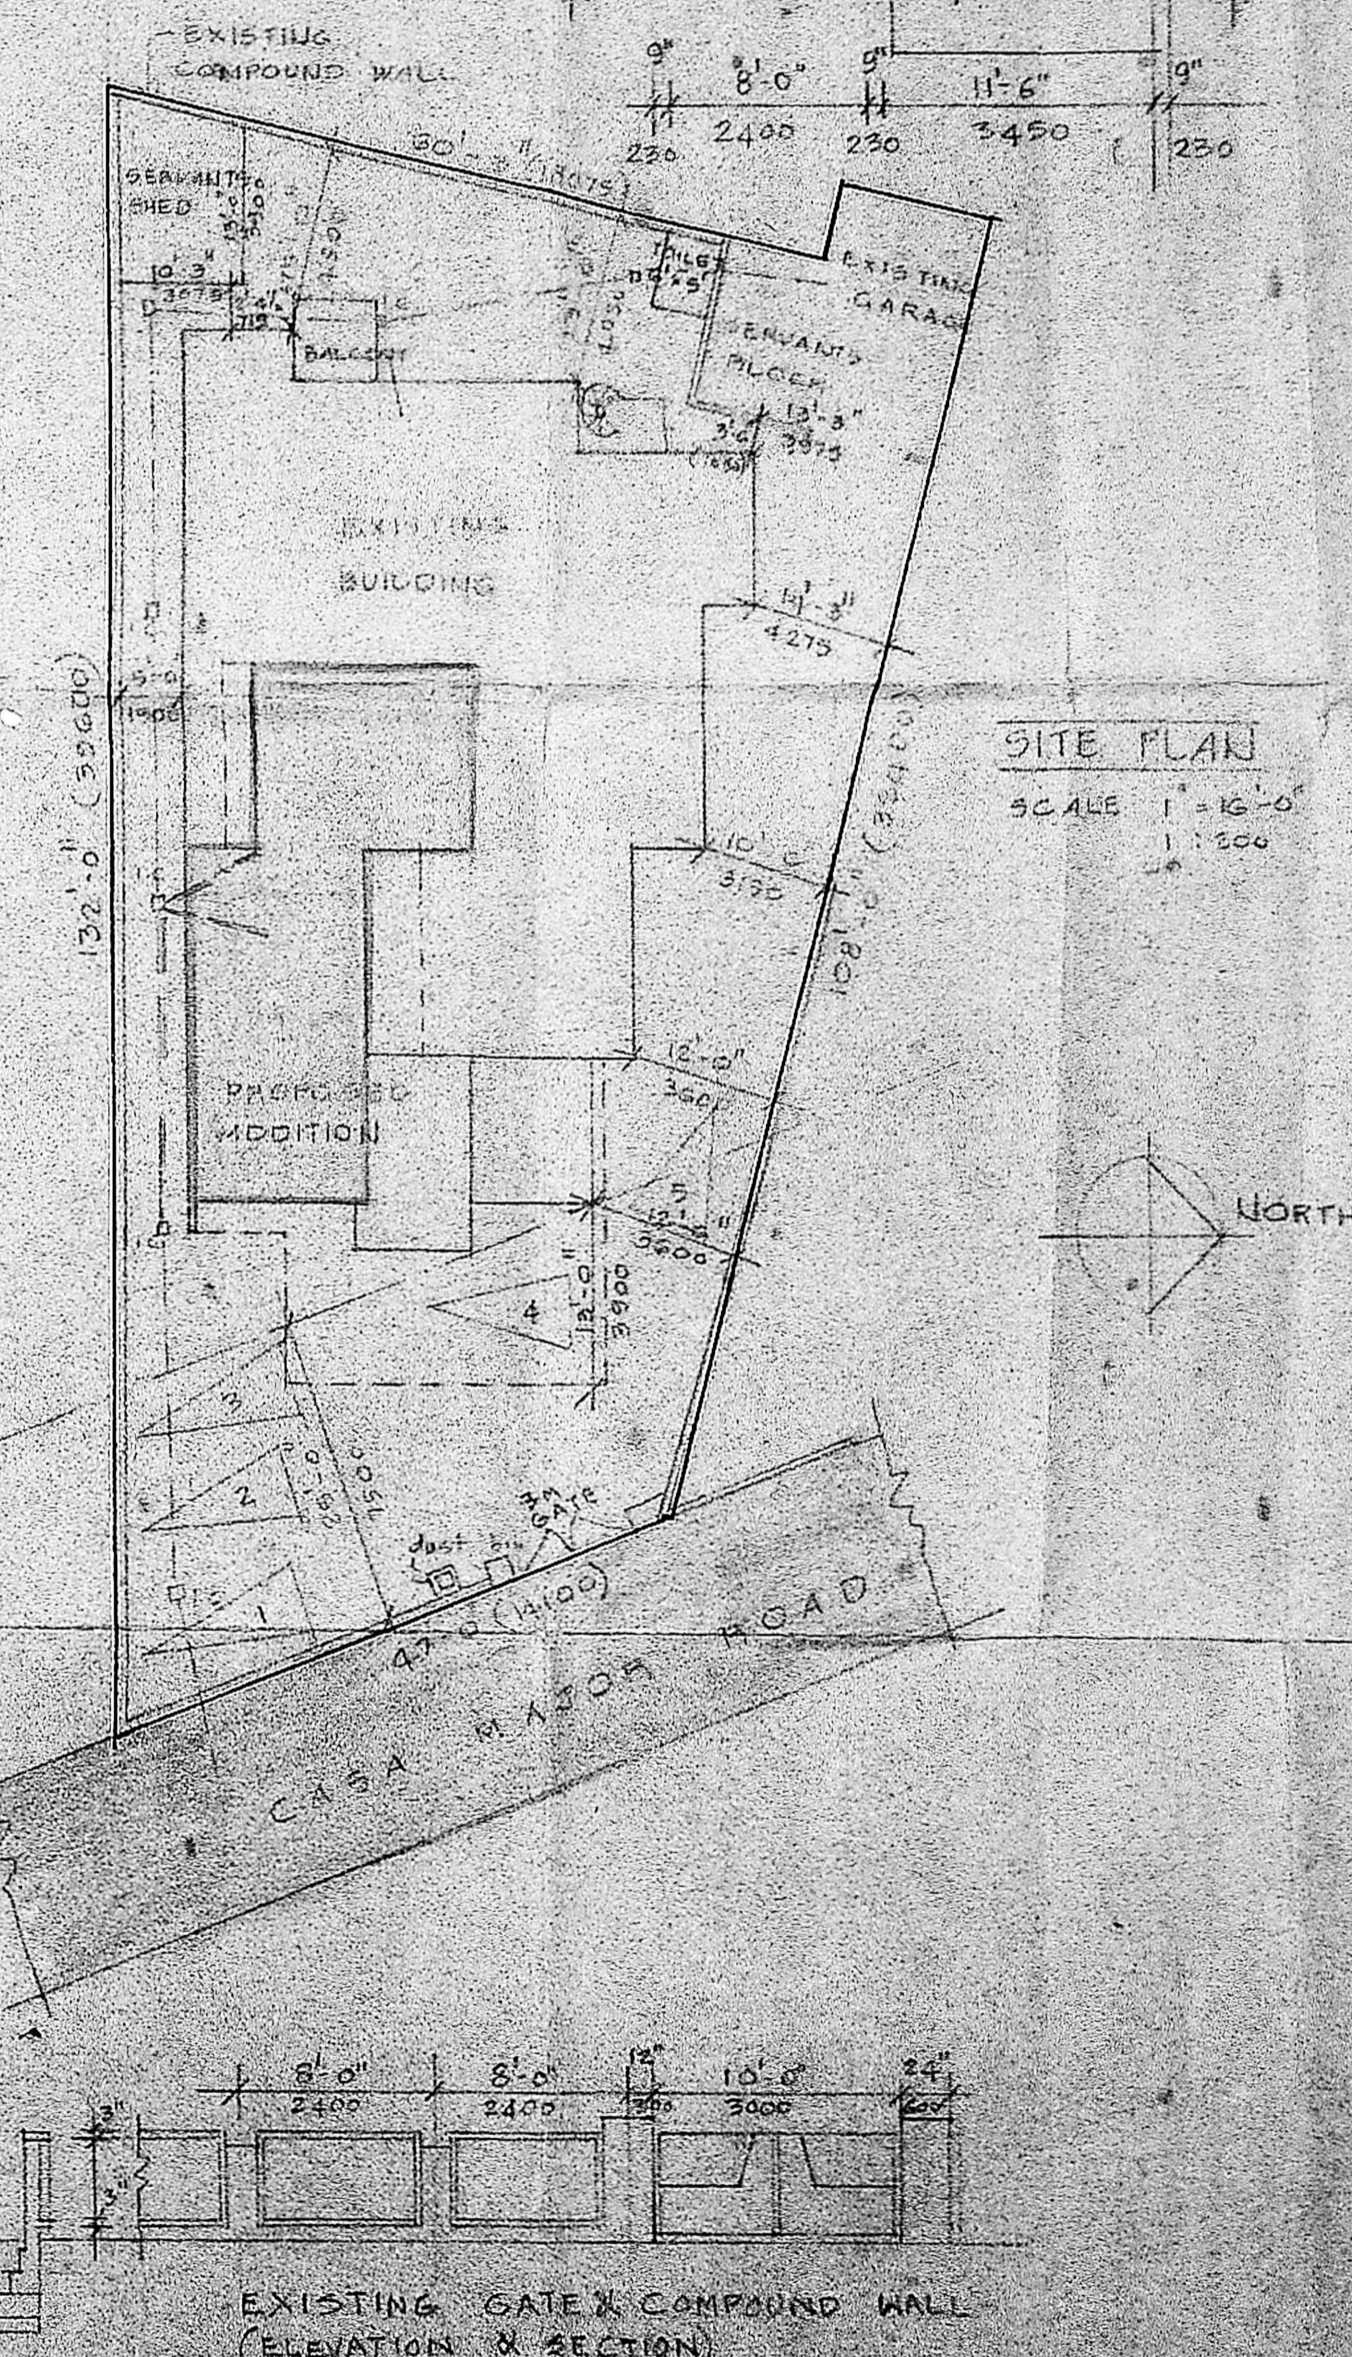

PROPOSED SECOND FLOOR

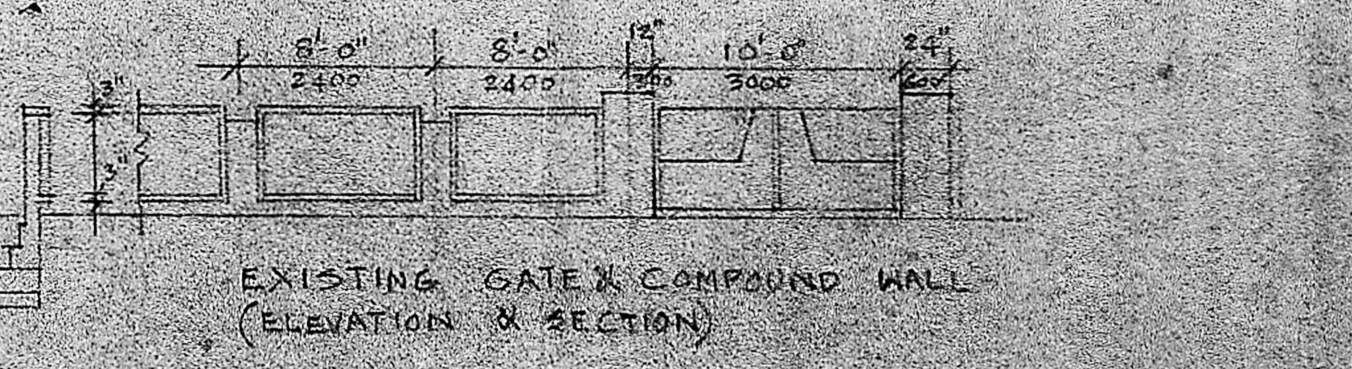

EXISTING GATE & COMPOUND WALL (ELEVATION & SECTION)

SITE PLAN SCALE 1" = 16'-0" (1:192)