



FRONT ELEVATION
SCALE: 1"=20' (1:100)

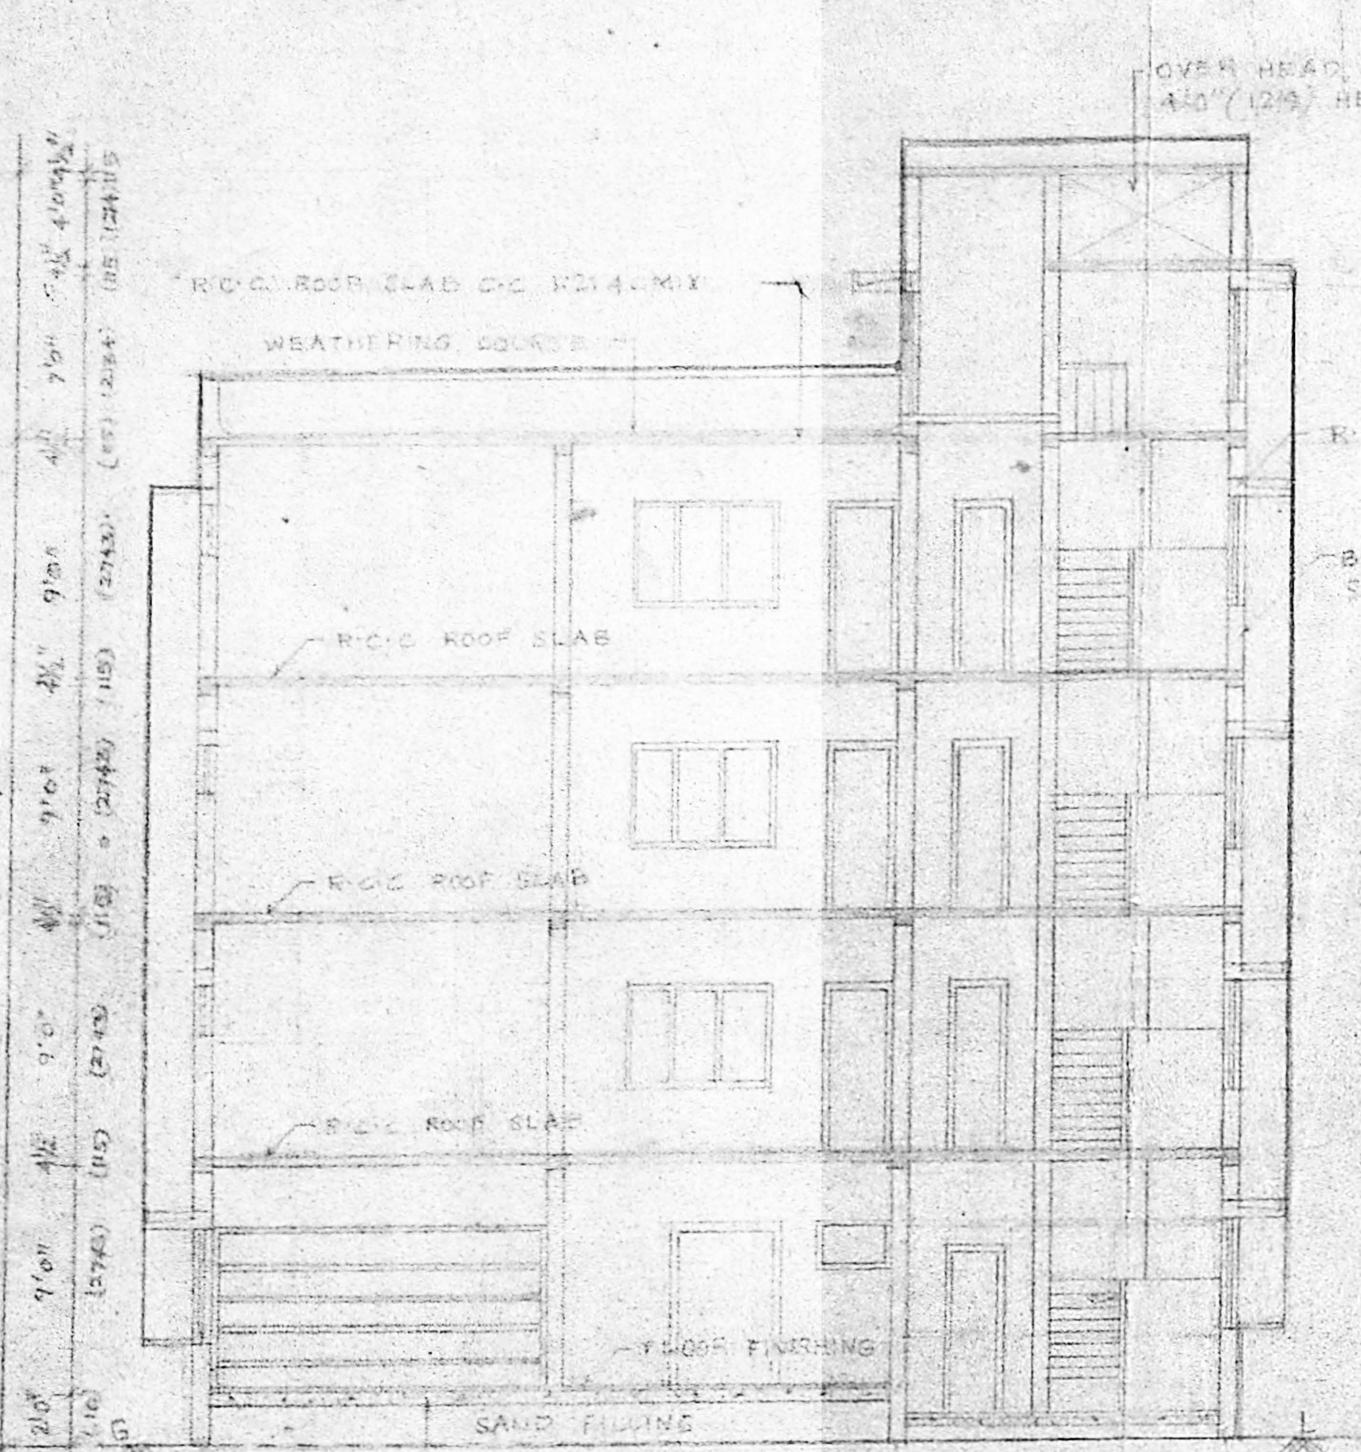


SECTION A-B
SCALE: 1"=20' (1:100)


APPROVED
Subject to the conditions in this office letter
No. B/15390/89 Dt. 28.9.89
S. V. Srinivasan
FOR MEMBER SECRETARY
ADRAS METROPOLITAN
DEVELOPMENT AUTHORITY
Sp 21/9

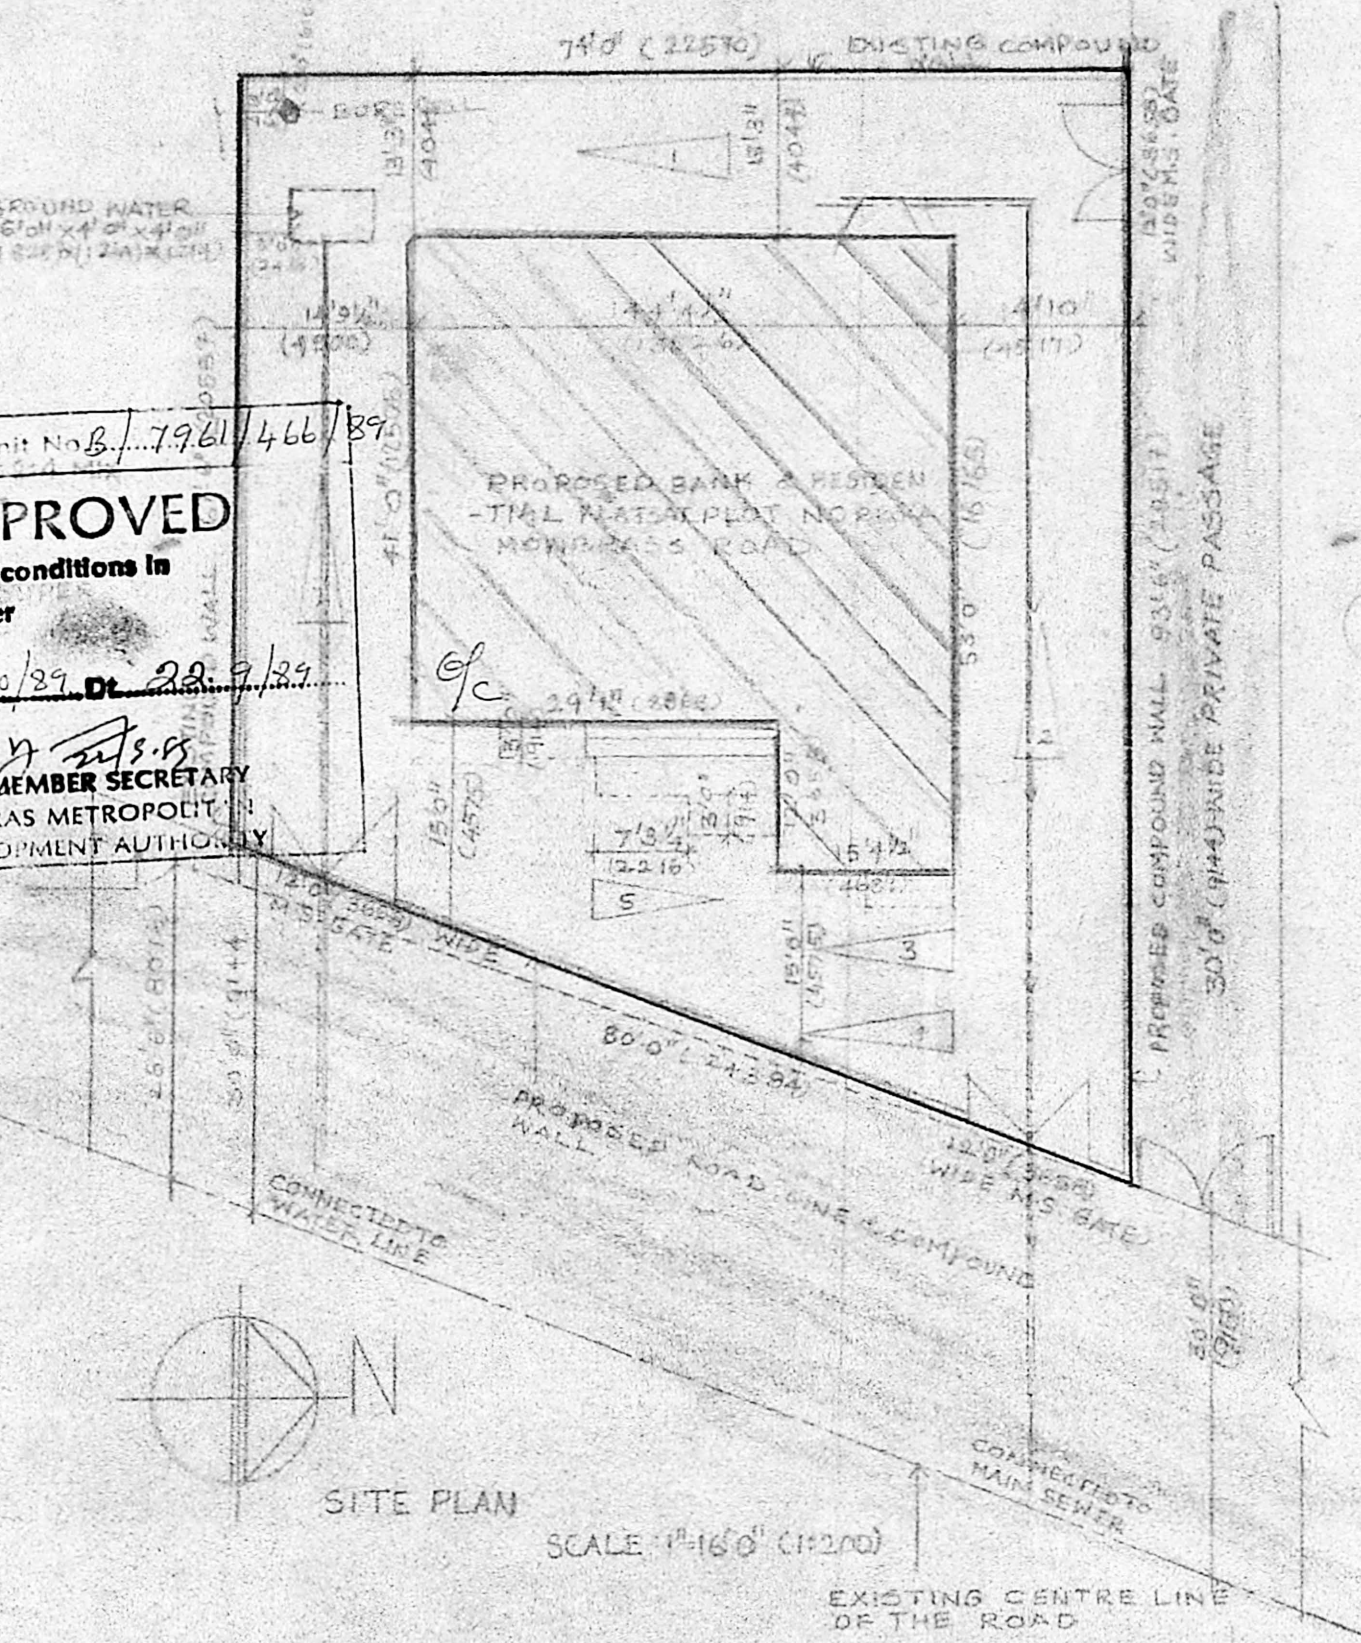


SITE PLAN
SCALE: 1"=160' (1:200)

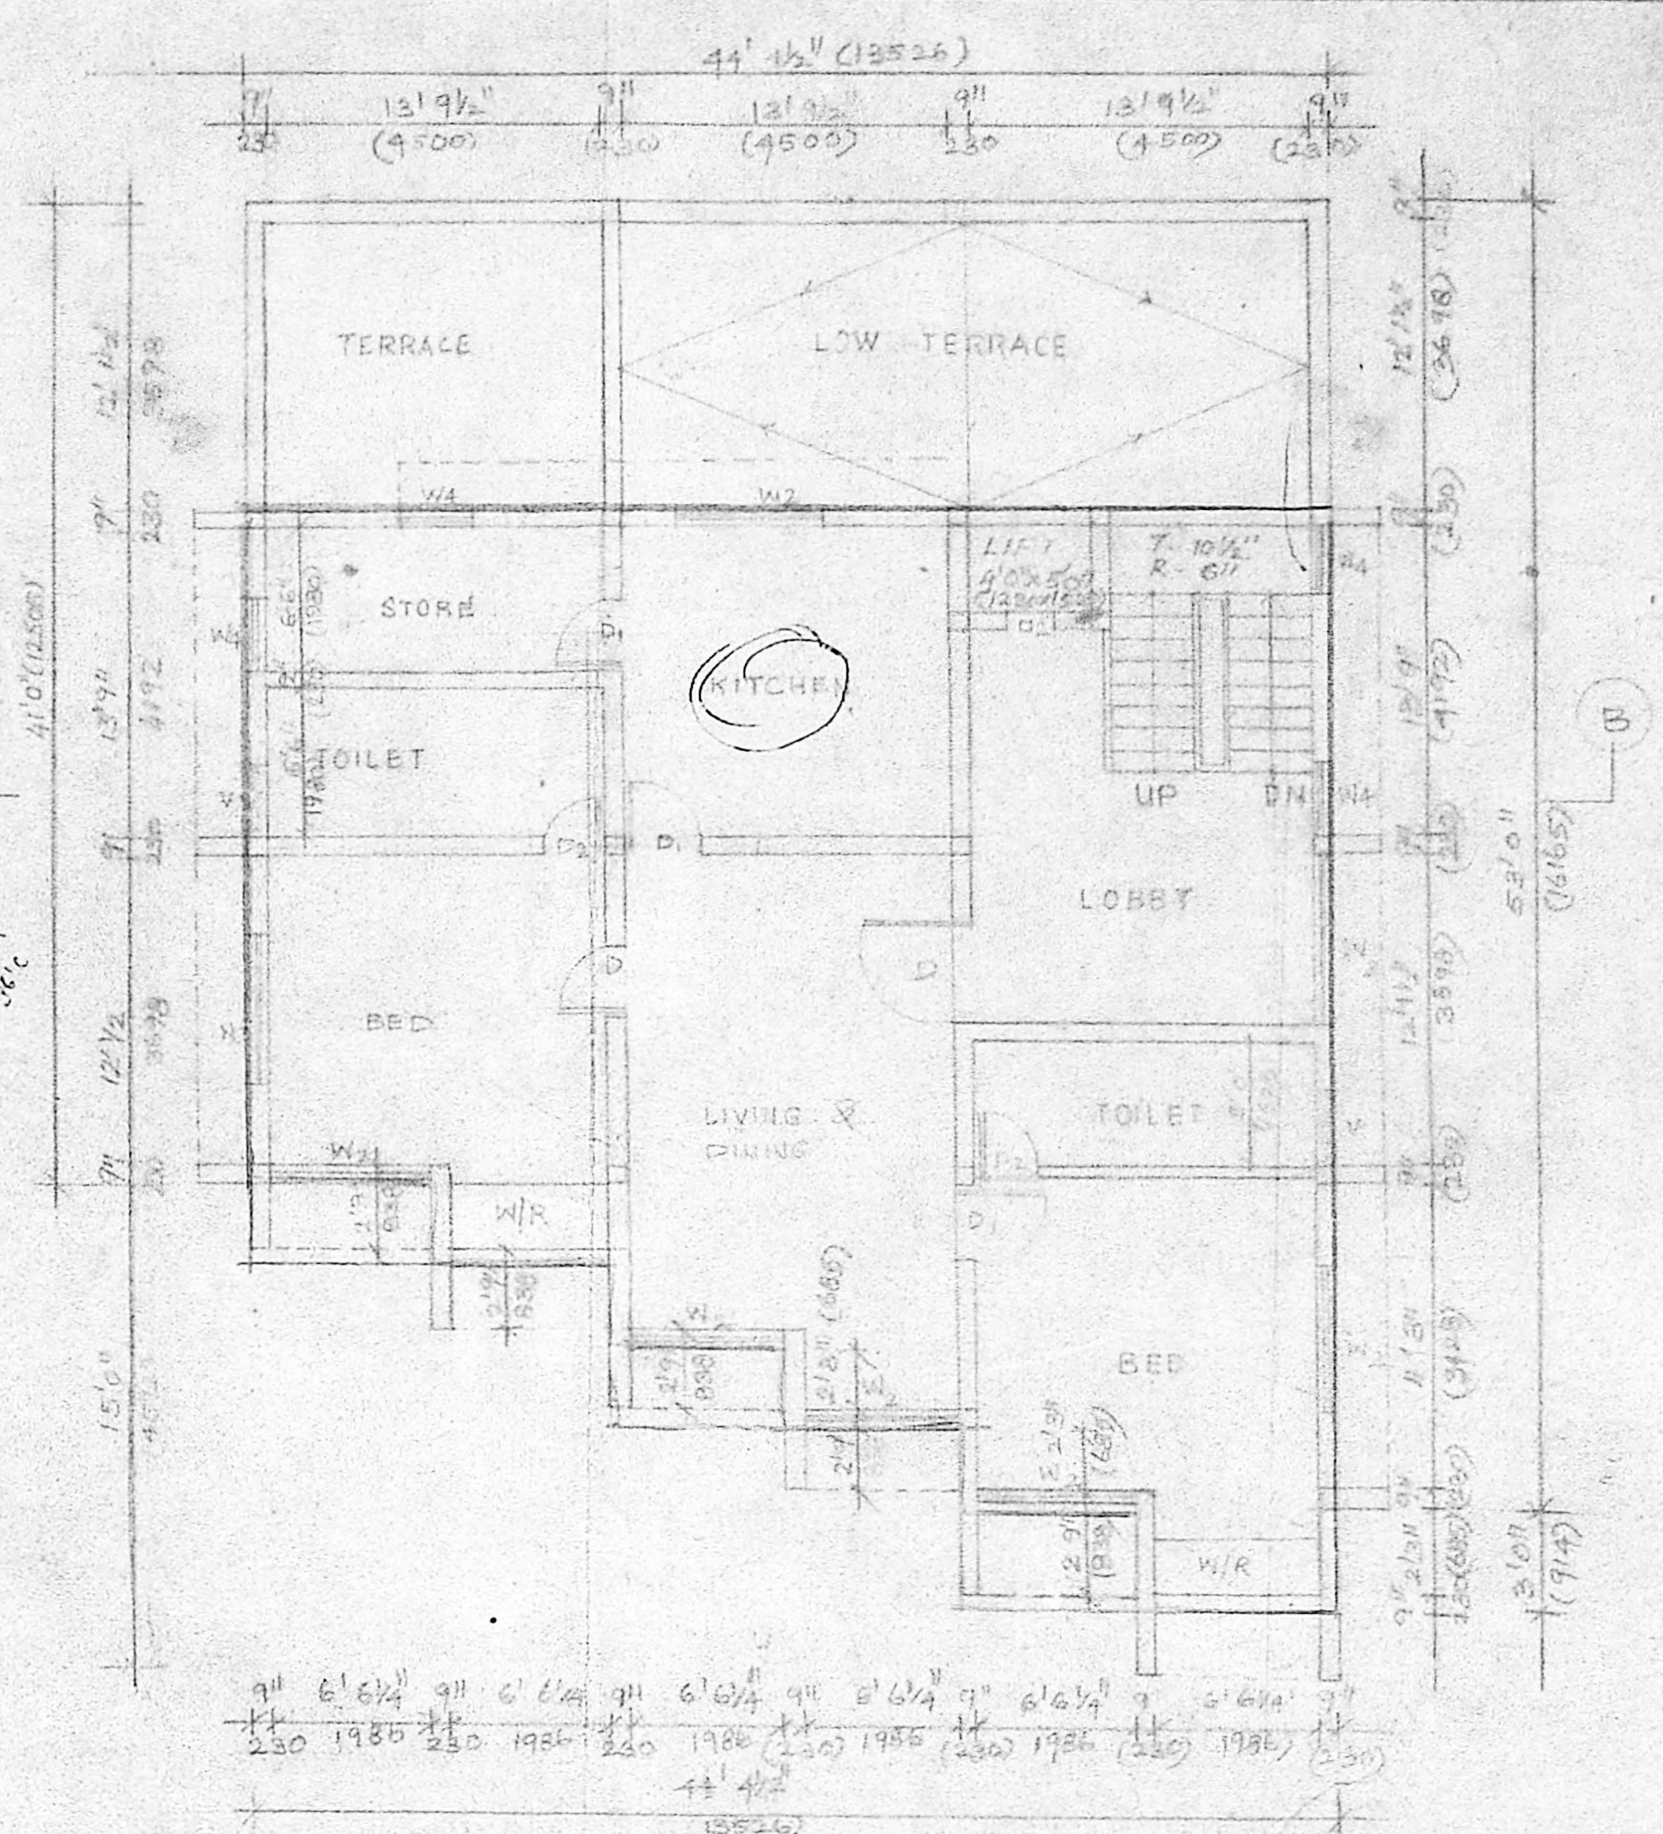


SECOND & THIRD FLOOR PLAN
SCALE: 1"=80' (1:100)

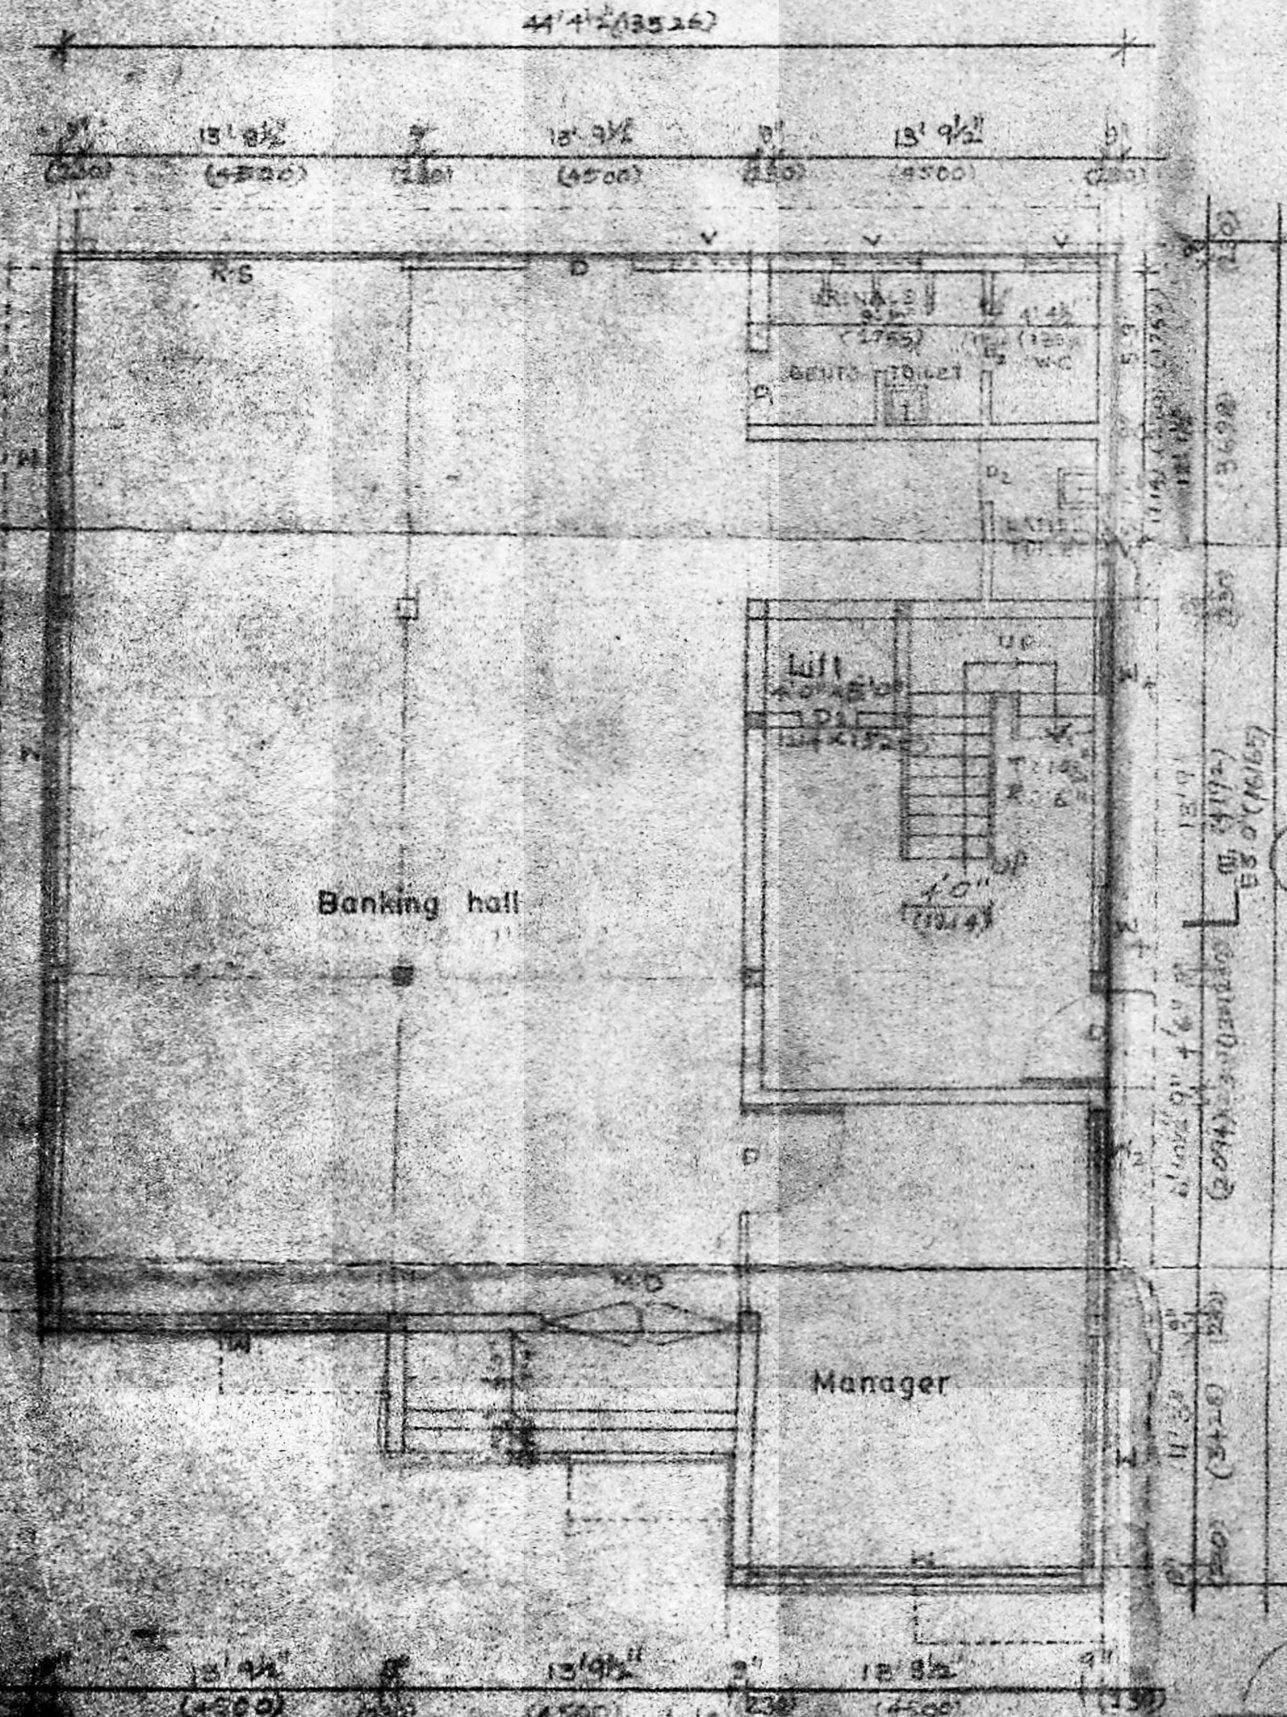


GROUND FLOOR PLAN
SCALE: 1"=80' (1:100)

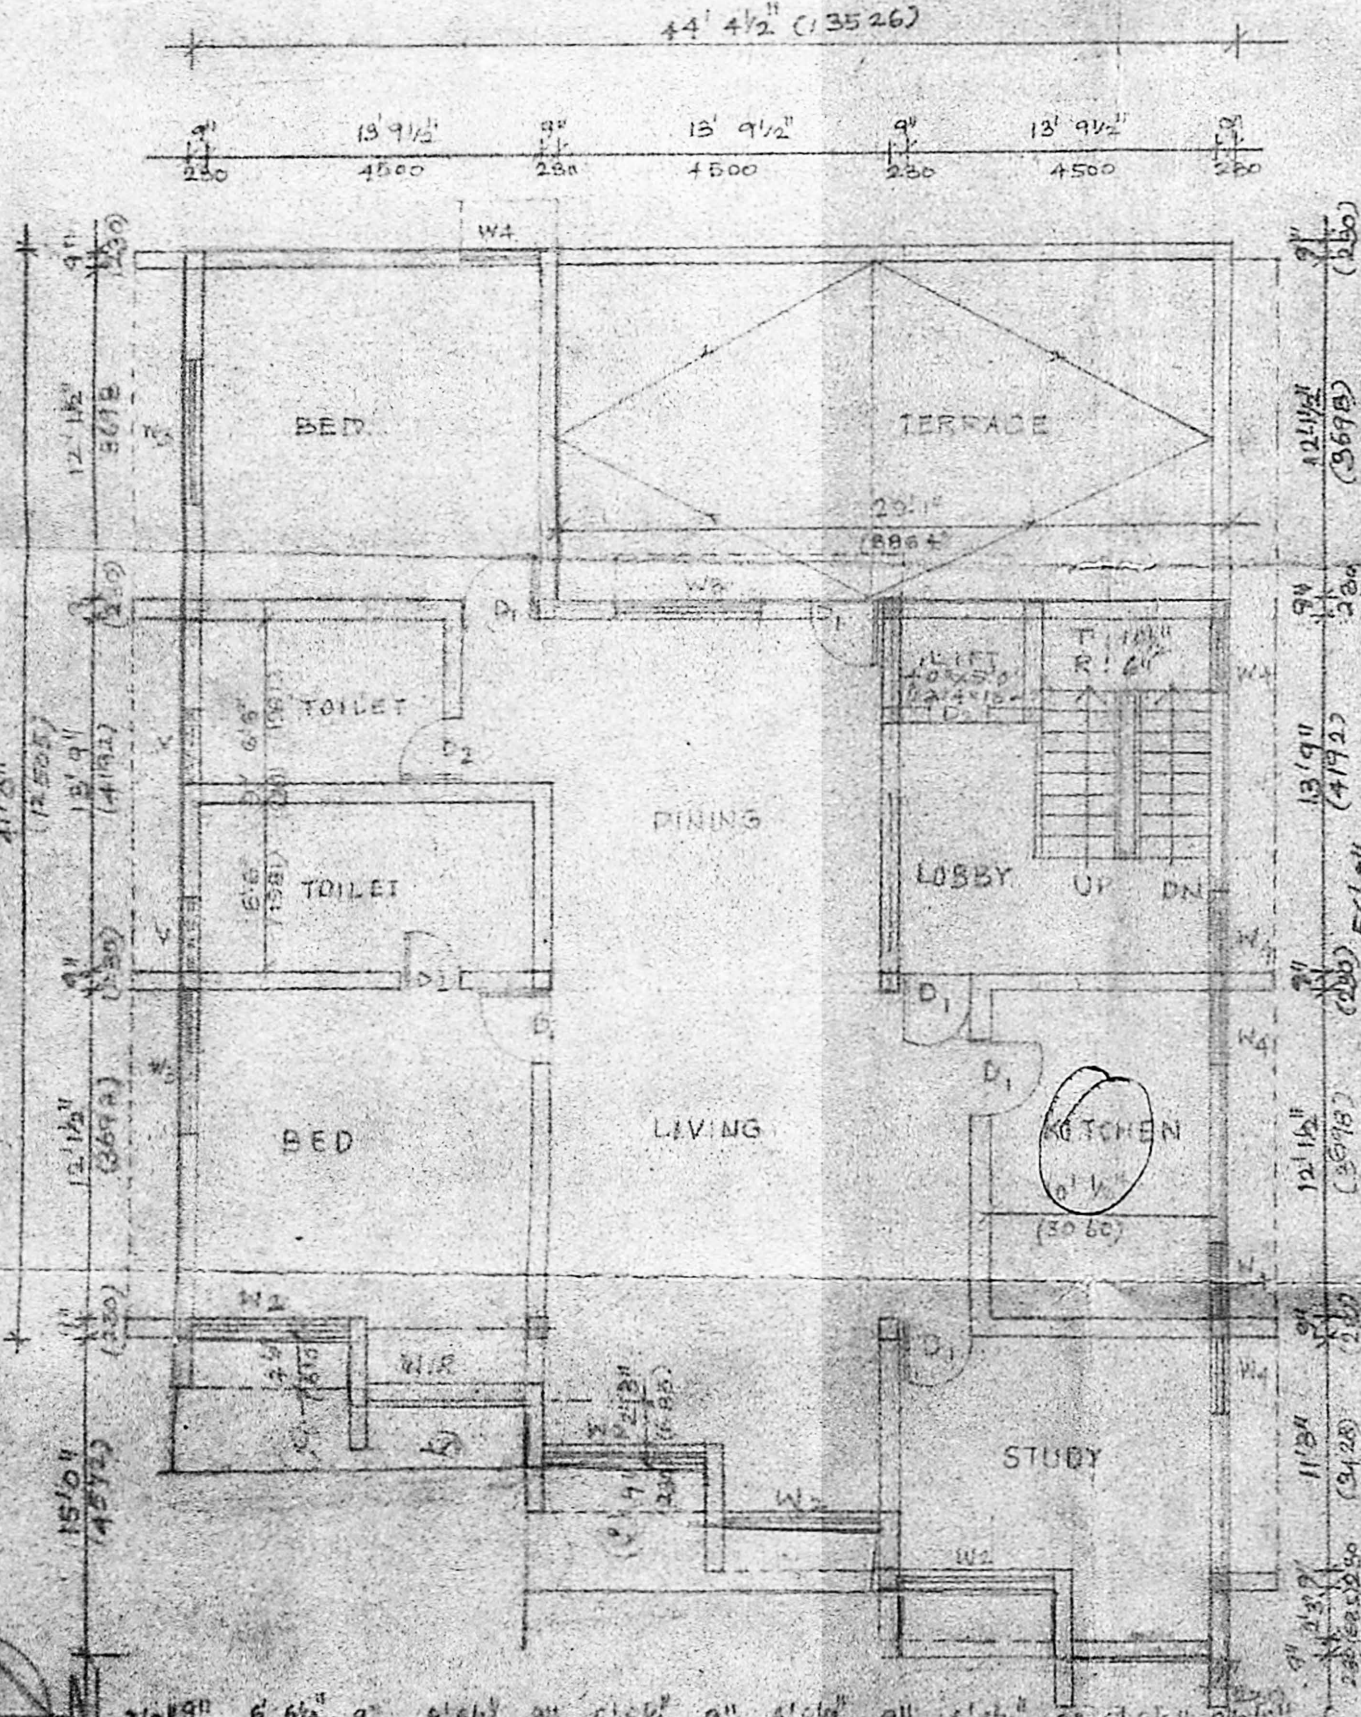

FIRST FLOOR PLAN
SCALE: 1"=80' (1:100)

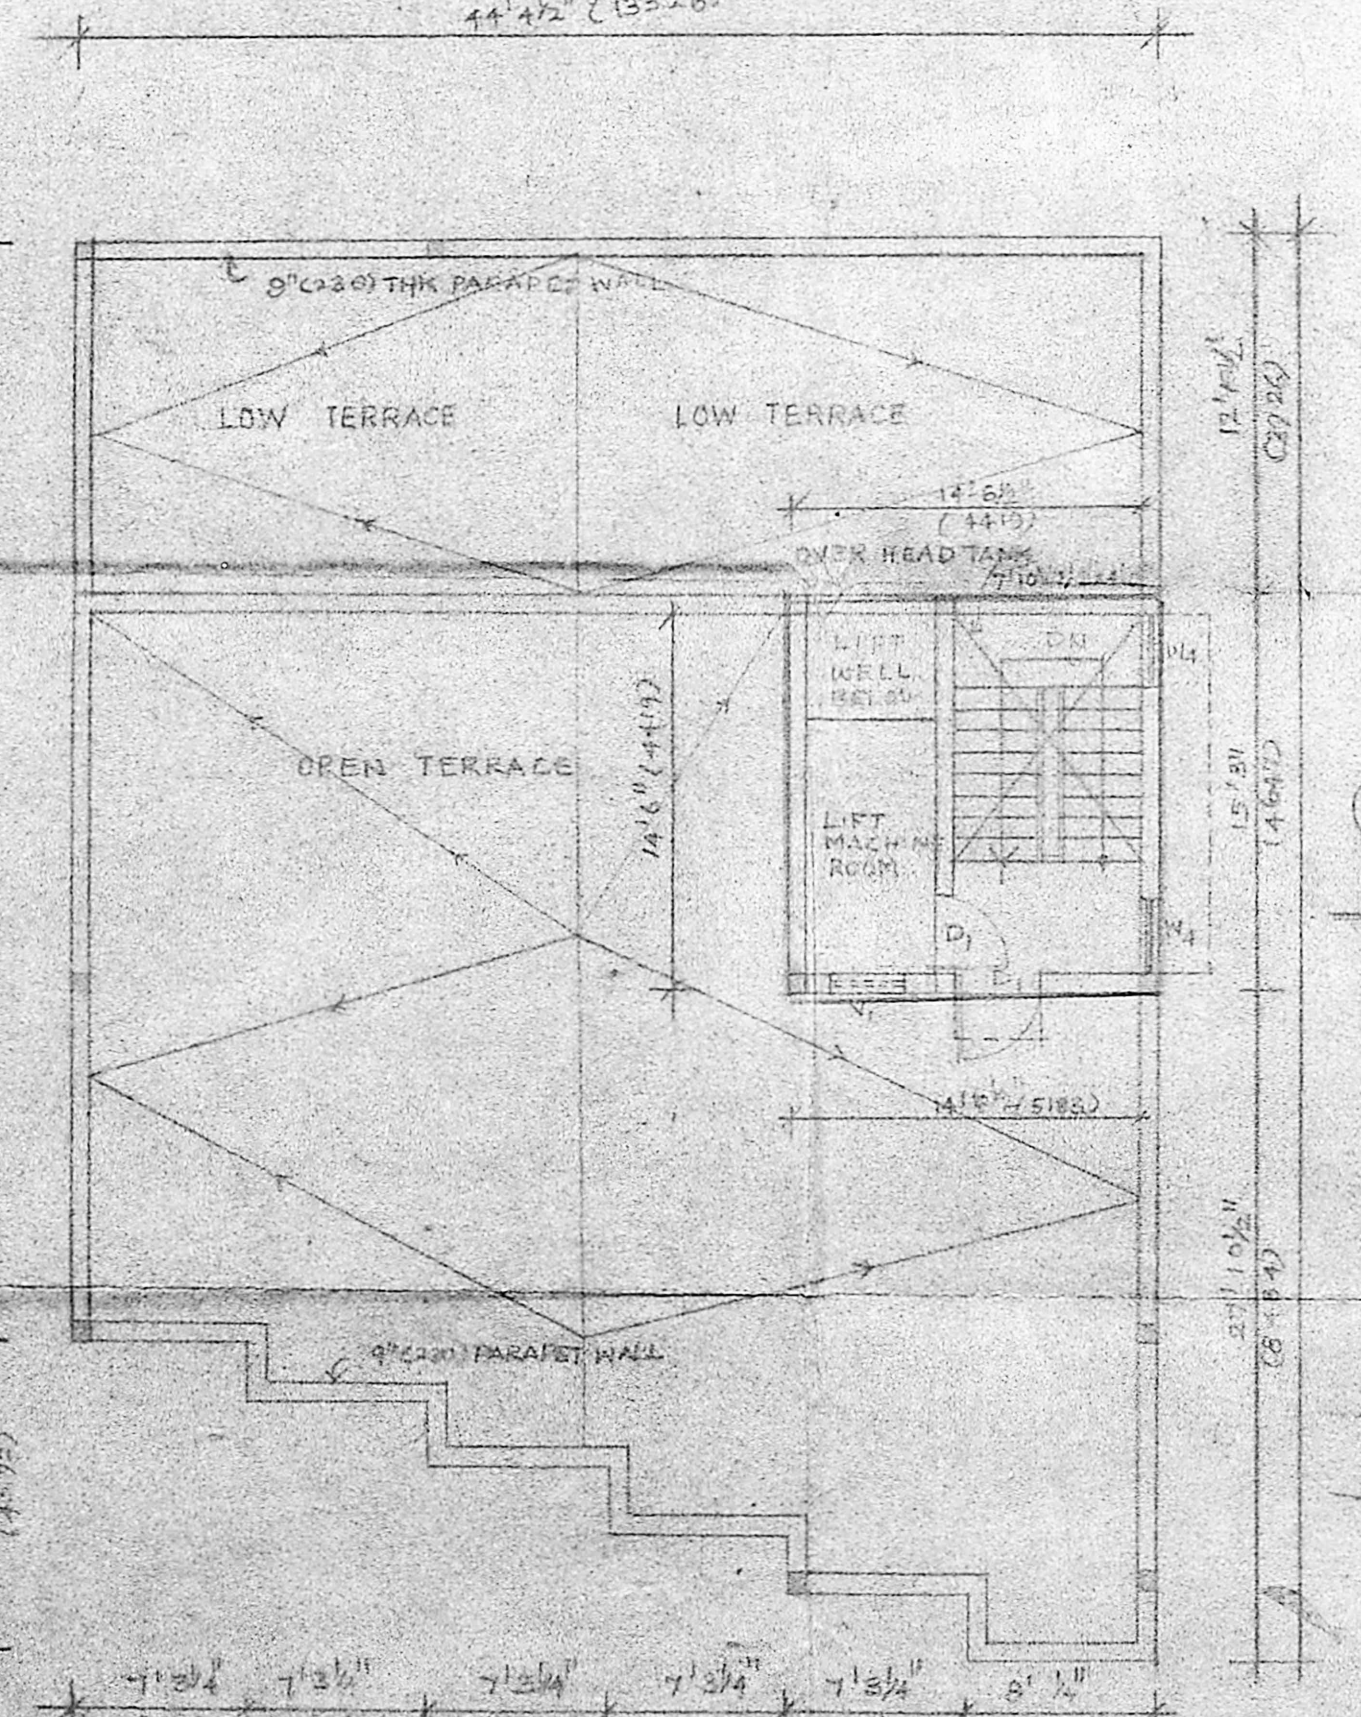

TERRACE FLOOR PLAN
SCALE: 1"=80' (1:100)

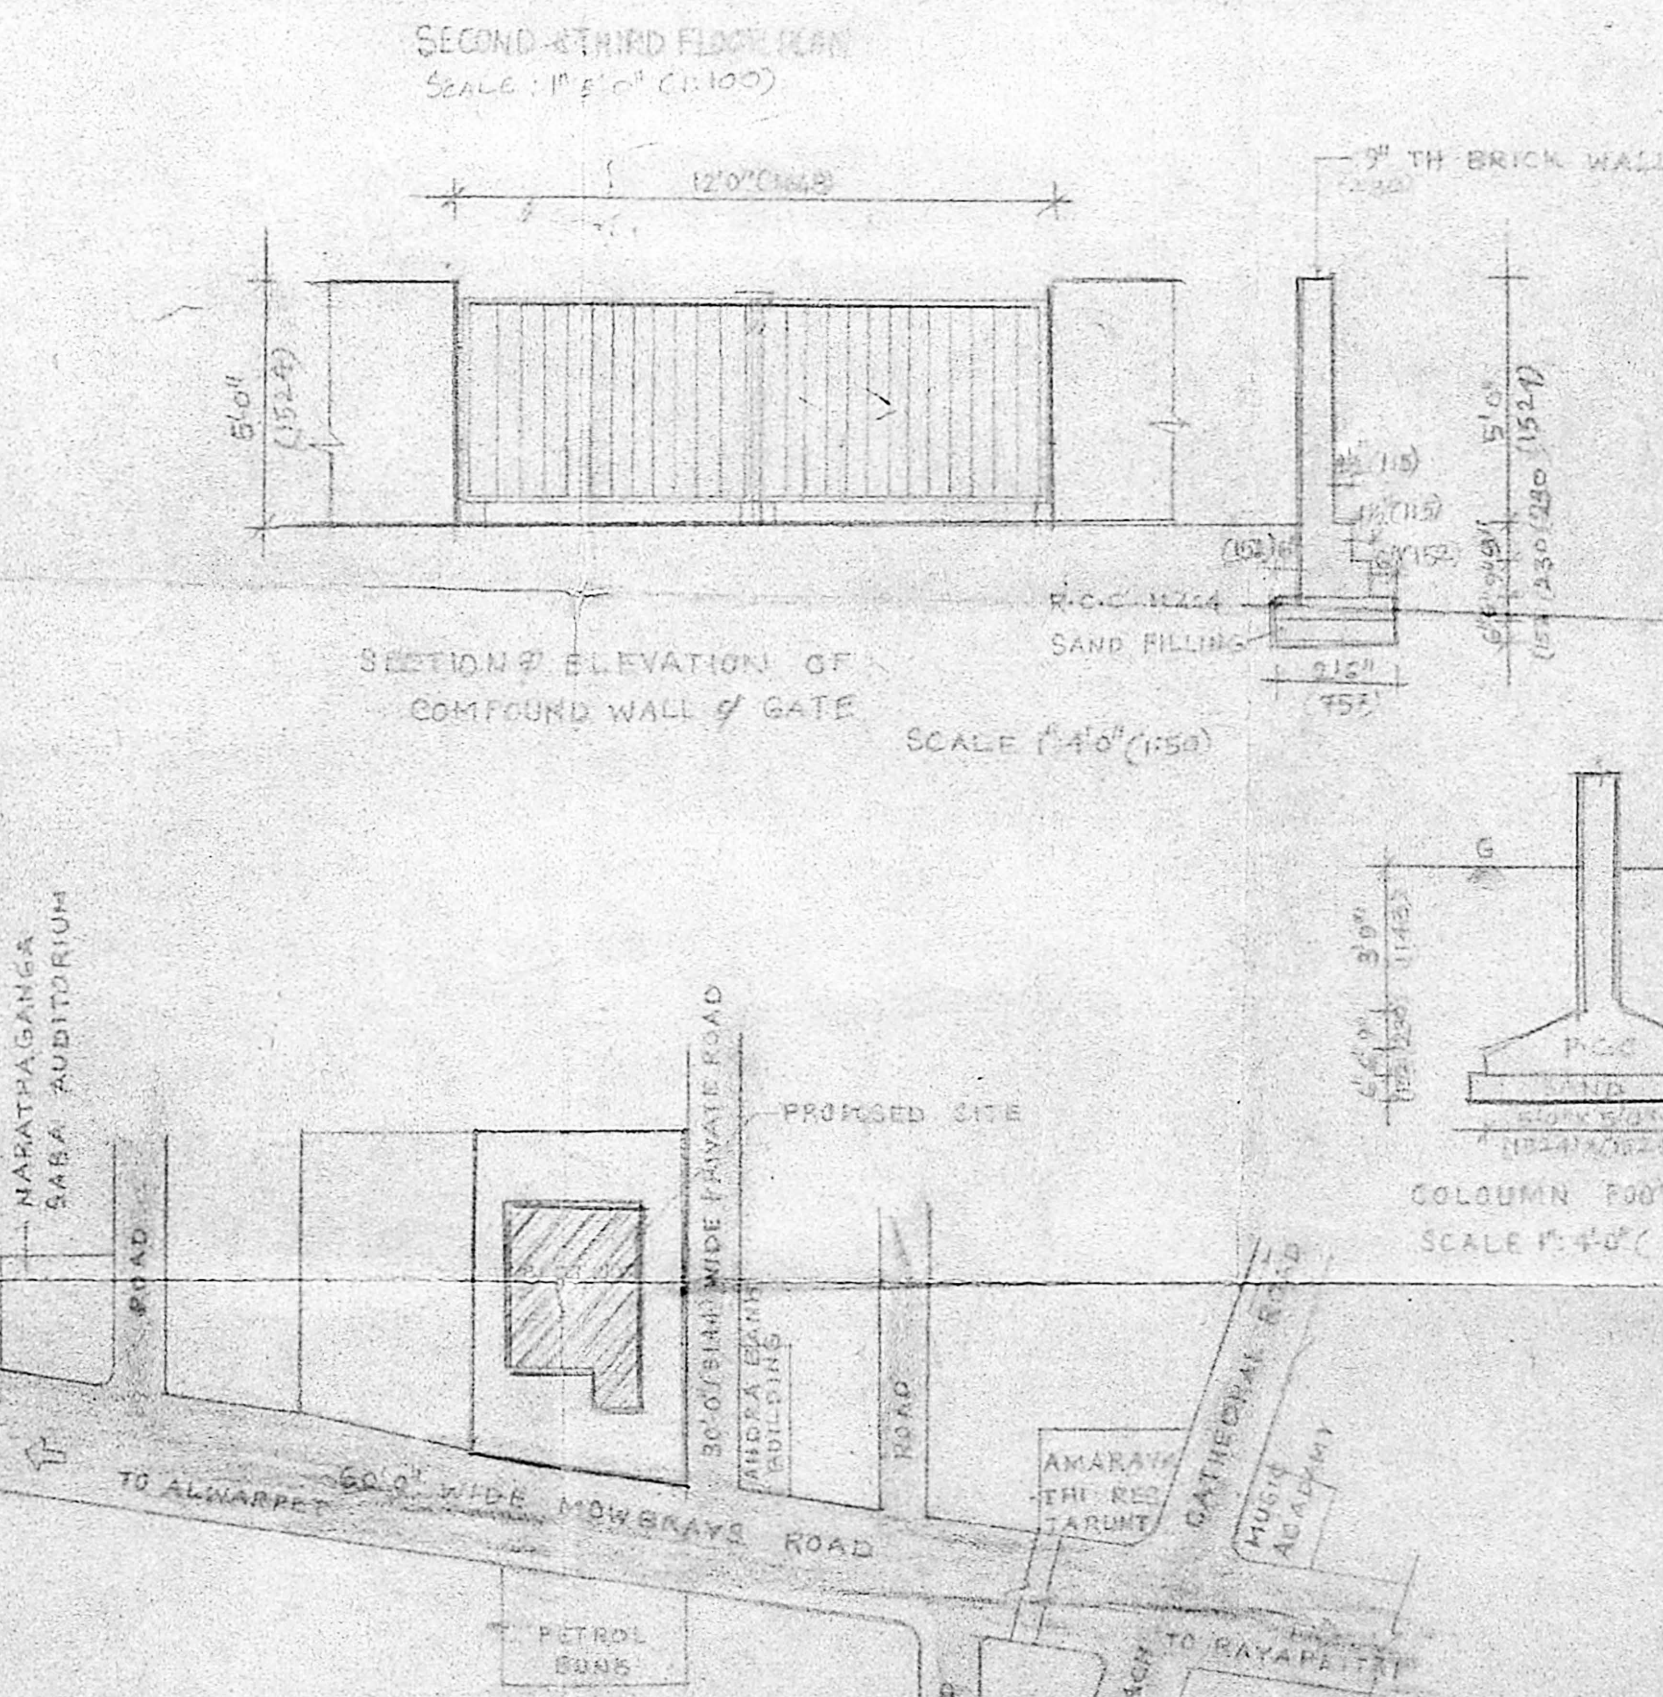

KEY PLAN
(NOT TO SCALE)

SCHEDULE OF JOINERY

Type	Width	Height	Description
md	8'-0" (2440)	7'-0" (2130)	MMDA B' APP N
d	4'-0" (1219)	7'-0" (2130)	NO. 2157/88
dr	3'-0" (914)	7'-0" (2130)	7'-0" (2130) T.W. flush door
d2	2'-6" (762)	7'-0" (2130)	ASST.
w	13'-9" (4192)	7'-0" (2130)	Scriming
w1	10'-6" (3200)	7'-0" (2130)	PART I DO
w2	6'-6" (1980)	7'-0" (2130)	PART II DO
v	3'-0" (914)	2'-0" (609)	T.W. ventilator
w3	6'-0" (1828)	7'-0" (2130)	Aluminium glazed window
w4	3'-0" (914)	7'-0" (2130)	DO D.P.

-SPECIFICATION-

FOUNDATION: BRICK WORK FOUNDATION WITH R.C.C RAFT AND SAND CUSHION

SUPER-STRUCTURE: BRICK WORK IN SUPER STRUCTURE IN C.M. 1:5 AND PLASTERED WITH 1:3

FLOORING: CEMENT FLOORING

R.C. WORKS: R.C. LINTELS, SUNSHADE, BEAMS, SLABS IN R.C.C ULLA WITH SUITABLE REINFORCEMENT

WEATHERING COURSE: TILES ARE LAID IN SORT OVER A MIX OF BRICK TOLLY LINE CONCRETE WITH CRUDE OIL

NOTE: WELL SUMP ONT TO BE HERMETICALLY SEALED

COLOR CODE REFERENCE

- PROPOSED WORK SHOWN
- EXISTING ROAD
- BOUNDARY LINE
- SEWER LINE
- WATER LINE

AREA STATEMENT

Category	Area (SQ FT)
LAND AREA	4832
GROUND FLOOR	2046
FIRST FLOOR	
FLATS AREA	1774
SECOND FLOOR	
FLATS AREA	1774
THIRD FLOOR	
FLATS AREA	1581
HEAD ROOM	232
TOTAL	7214

SIGNATURE OF OWNER

S. ANANTHACHARI, F.H.R.A. (REGD) ARCHITECT & ENGINEER
44 CAR STREET
TRIPLICANE, MADRAS - 600 008

SIGNATURE OF LIC SURVEYOR

REVISED DRAWING FOR PROPOSED BANK & RESIDENTIAL FLATS AT NO. 255A, MOWBRASS ROAD, BLOCK NO. 32, MYPALORE MADRAS-4

GROUND FLOOR PLAN, TYPICAL FLOOR PLAN, ELEVATION, SECTION DETAILS, SITE PLAN & KEY PLAN

SCALE: VARIED

DATE:

ARCHITECTS: SELVARAJAN & ASSOCIATES
33/1 MILLERS ROAD MADRAS-10