




MEZZANINE FLOOR PLAN

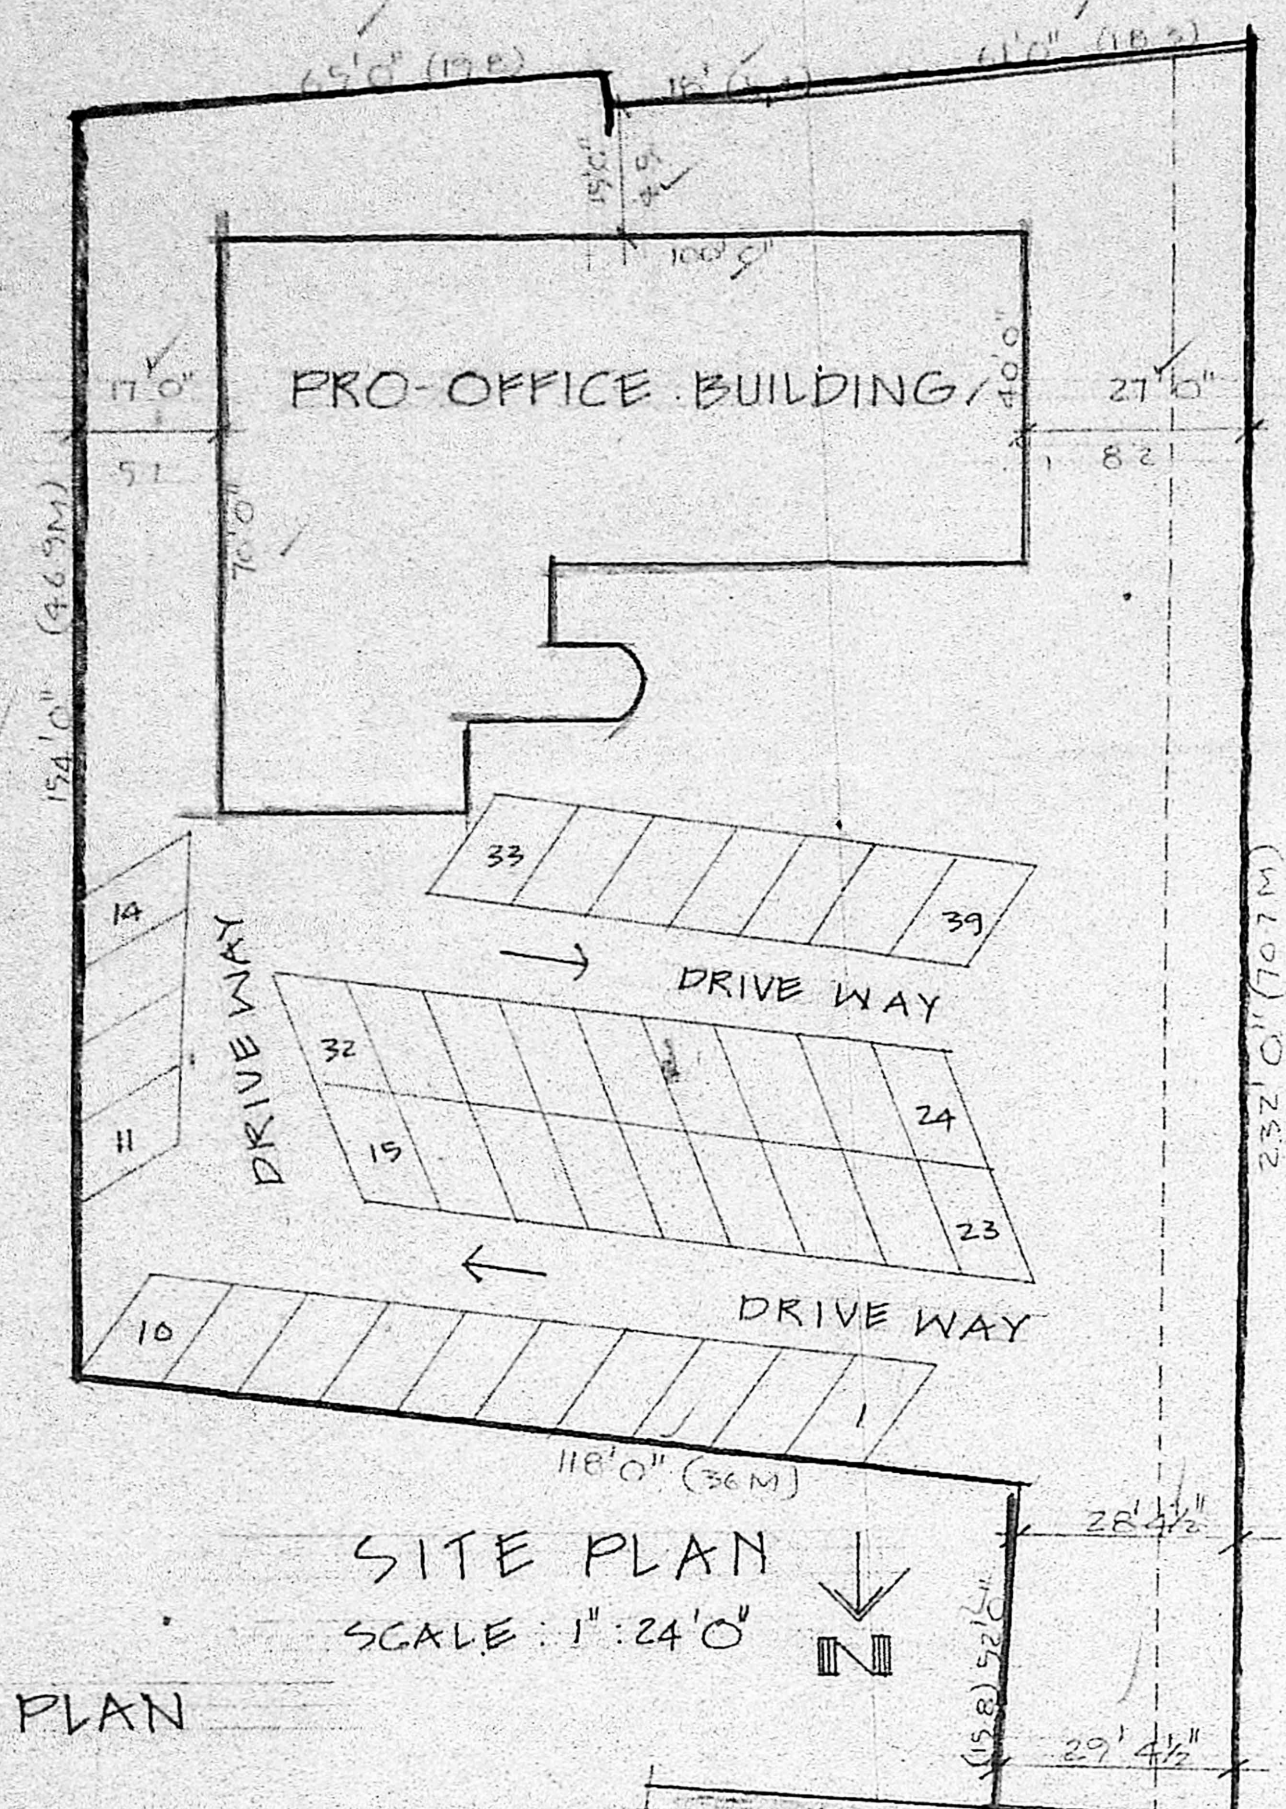


SITE PLAN
SCALE: 1"=24'0"

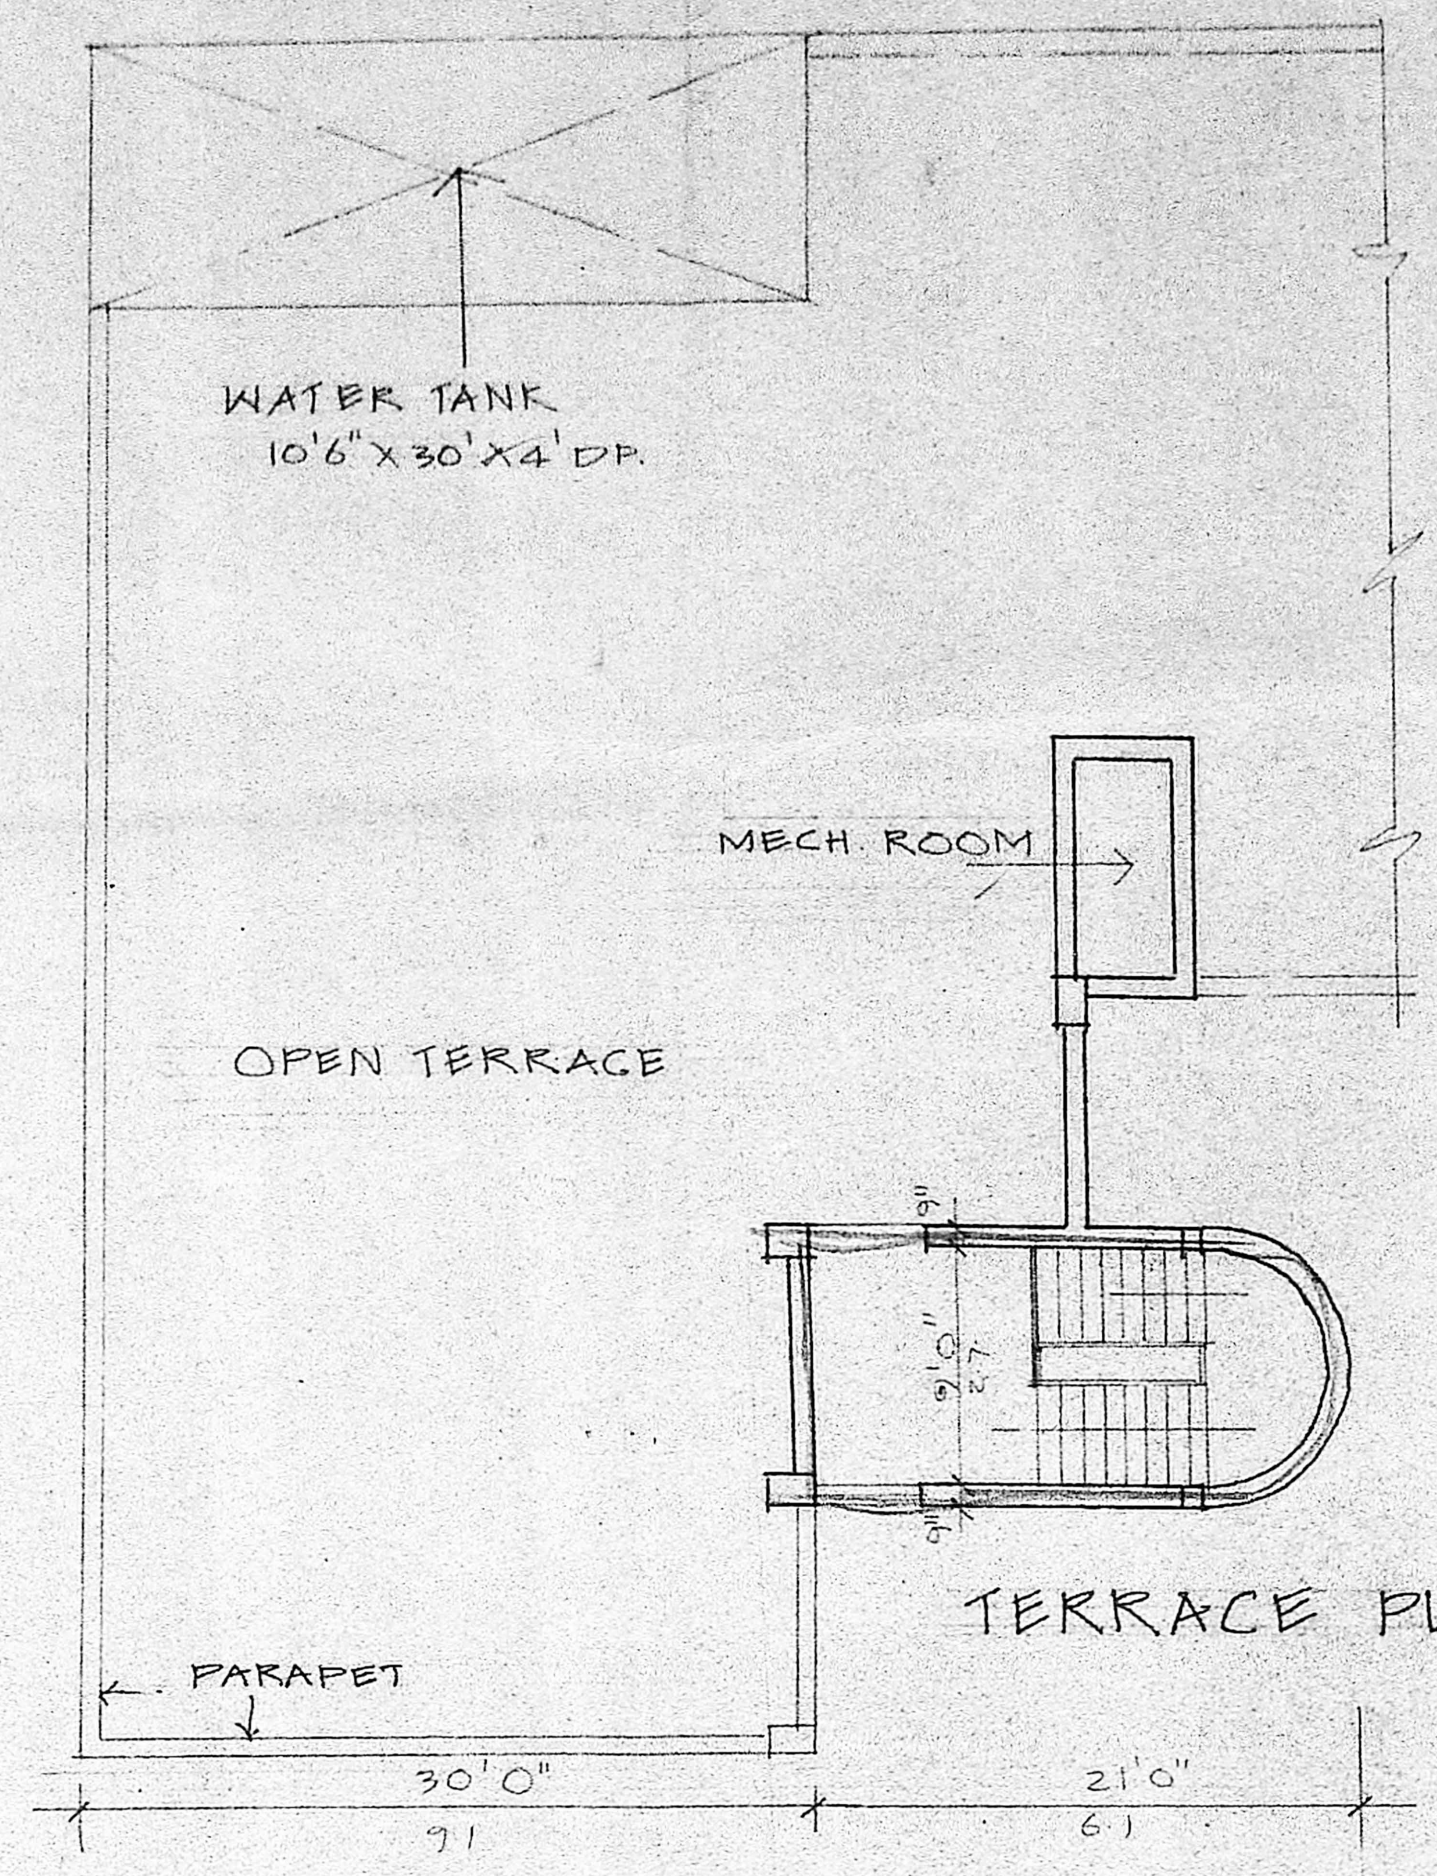


TERRACE PLAN

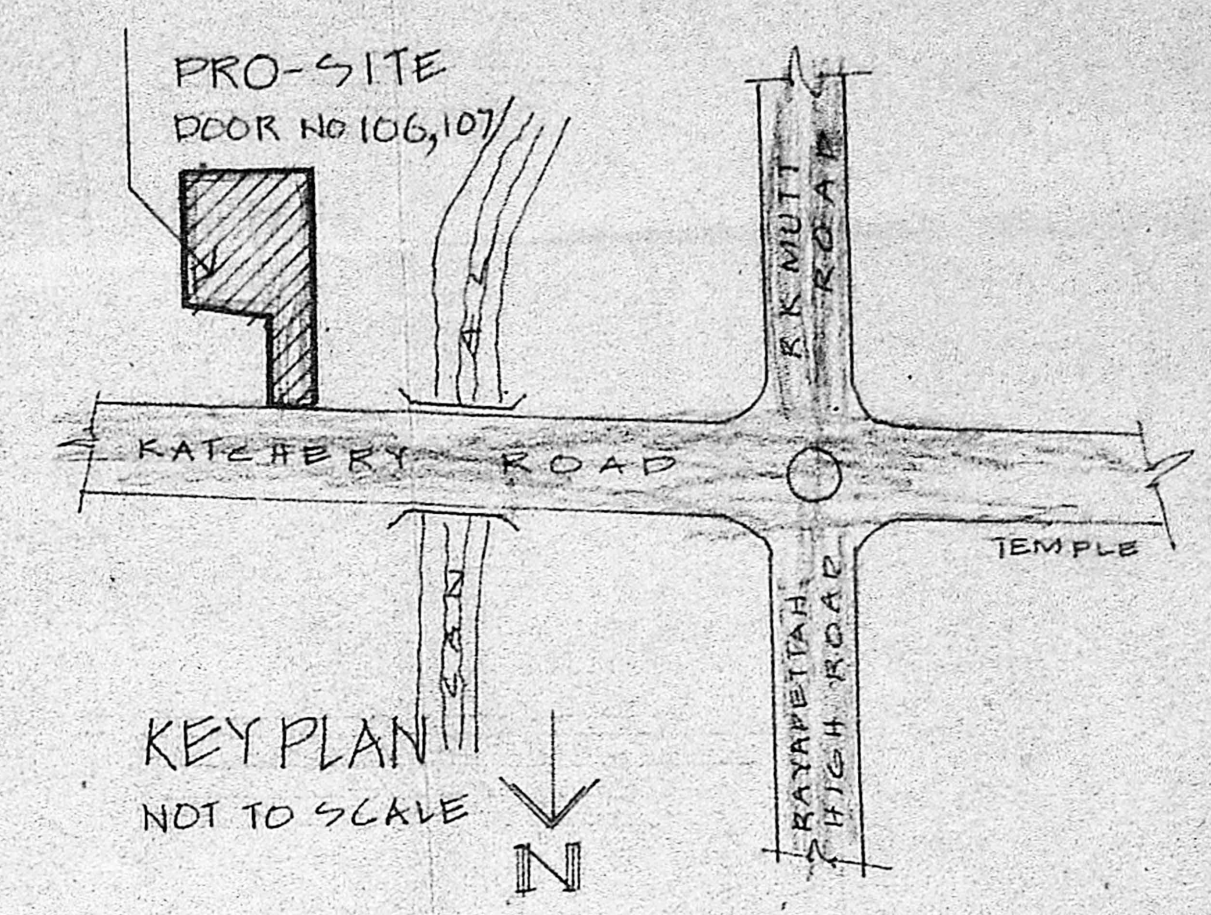

KEY PLAN
NOT TO SCALE

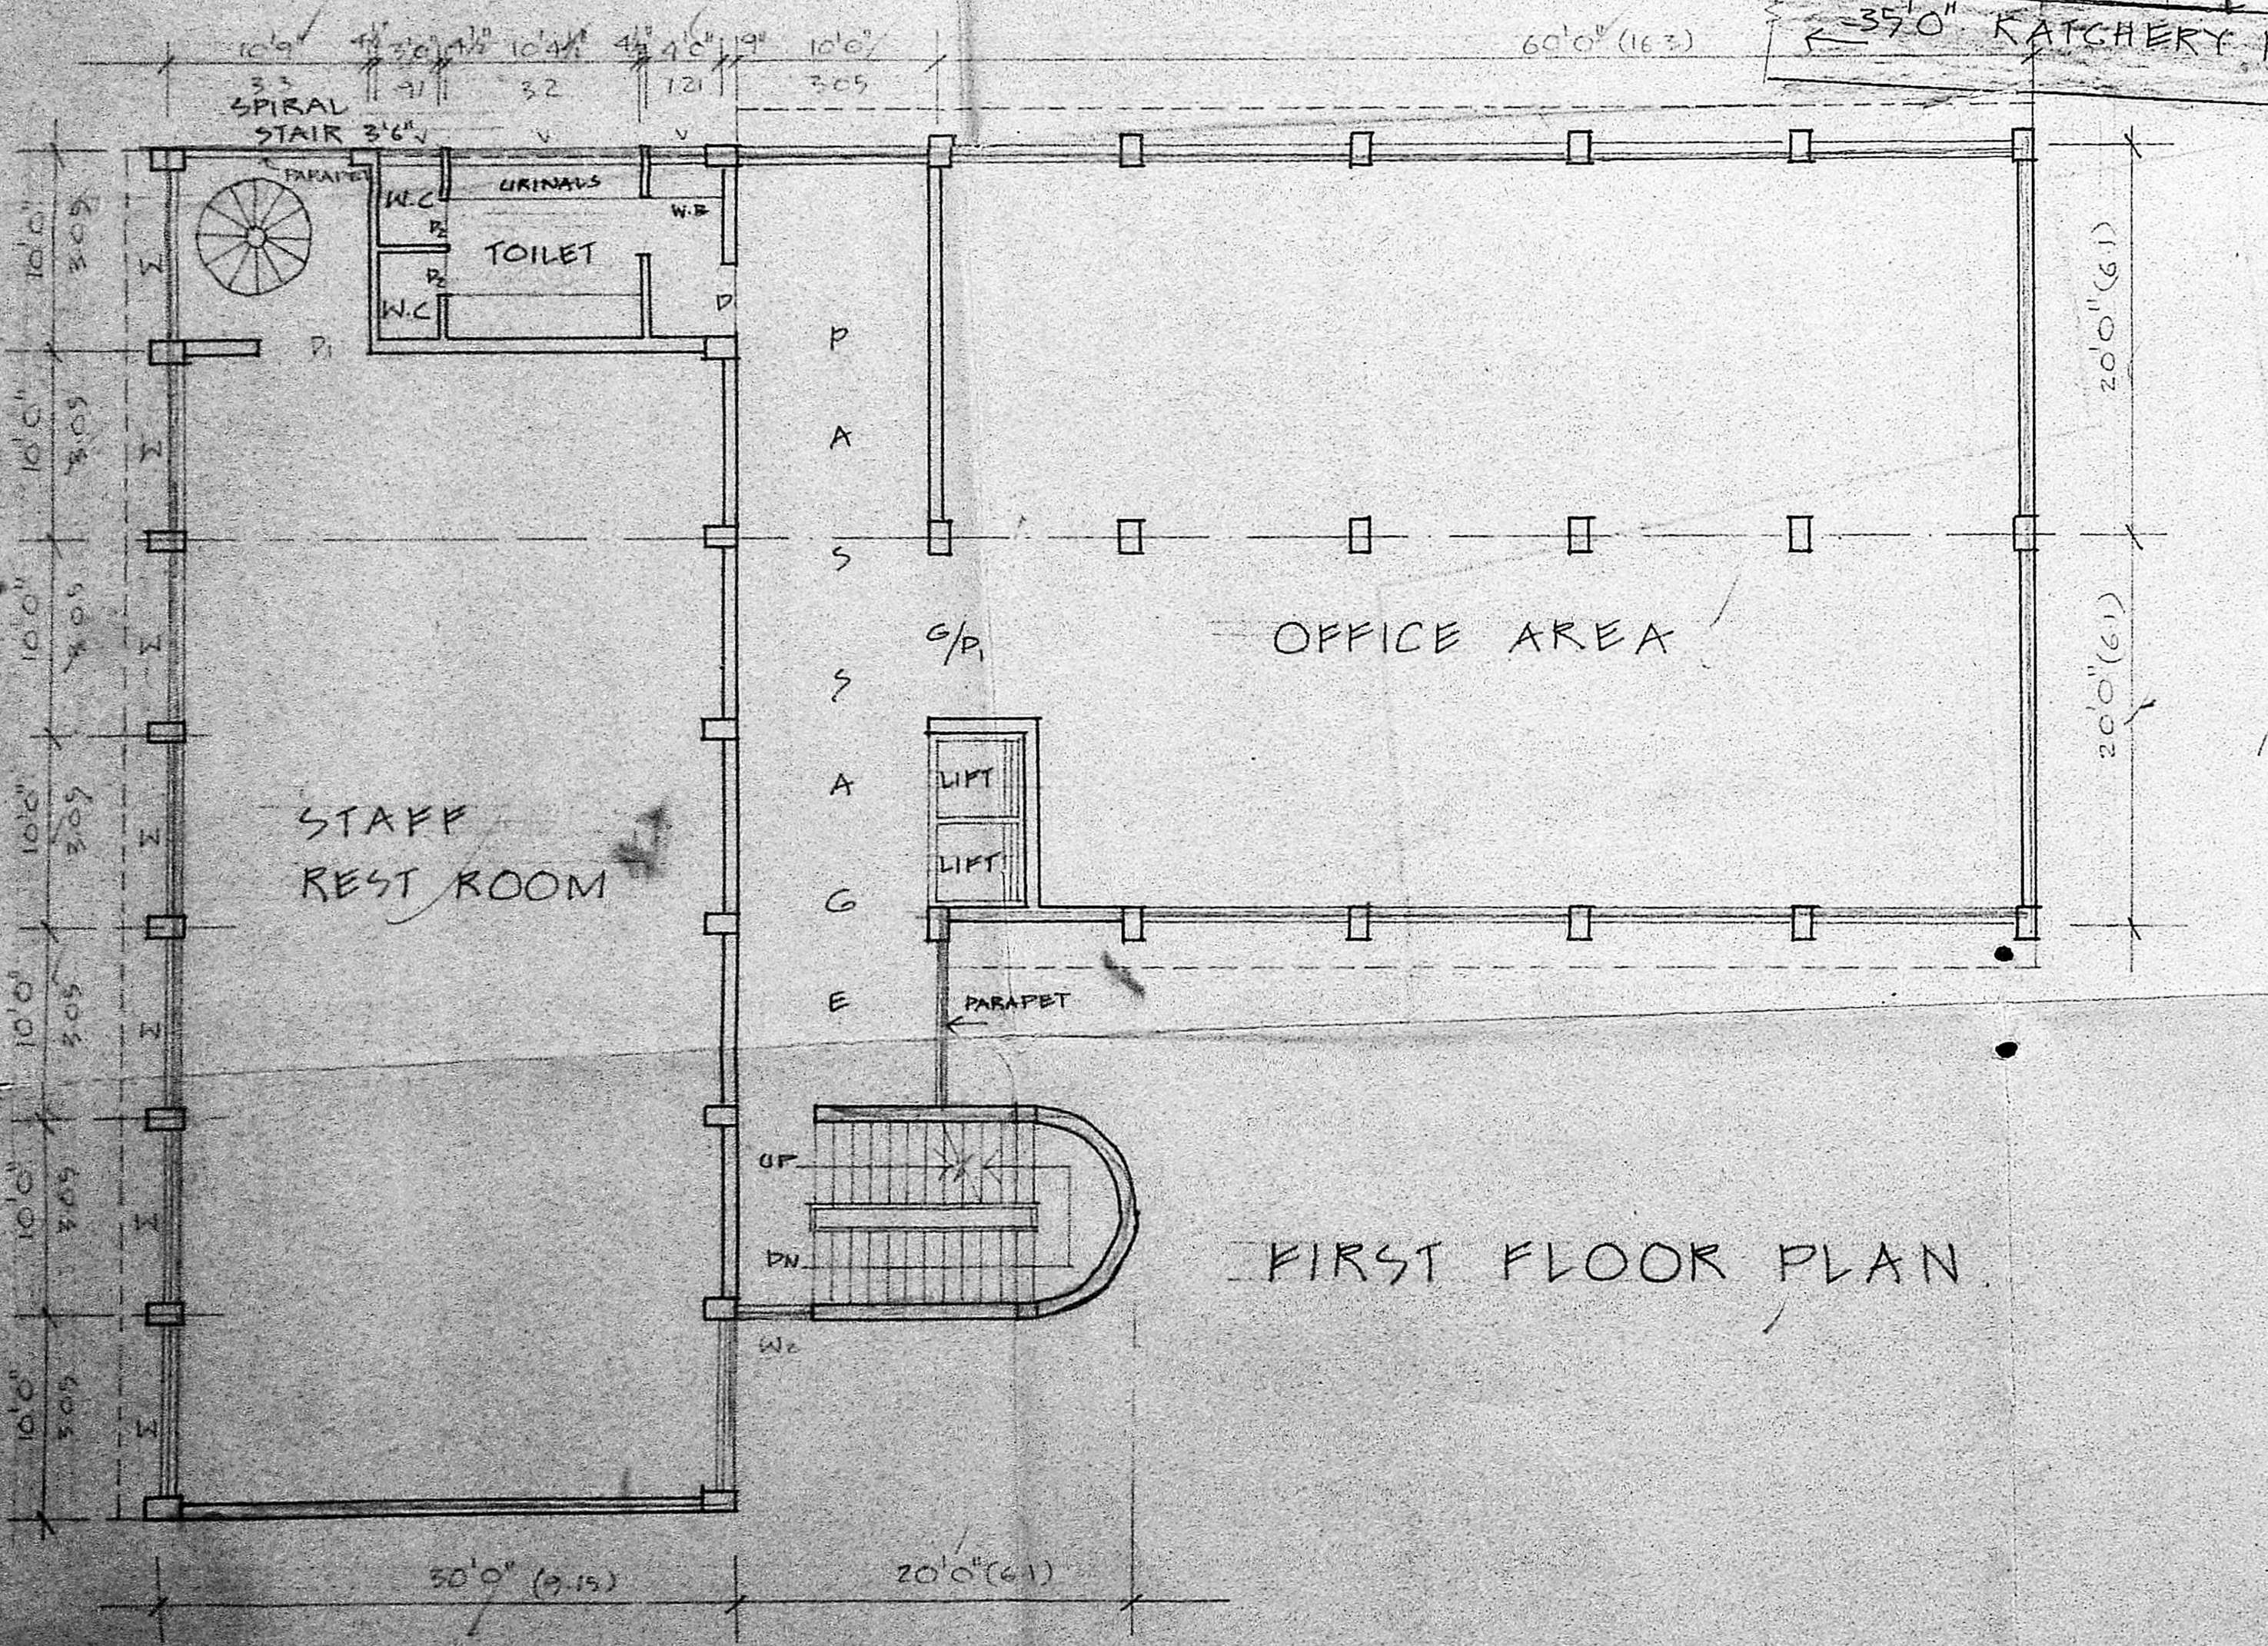

FIRST FLOOR PLAN

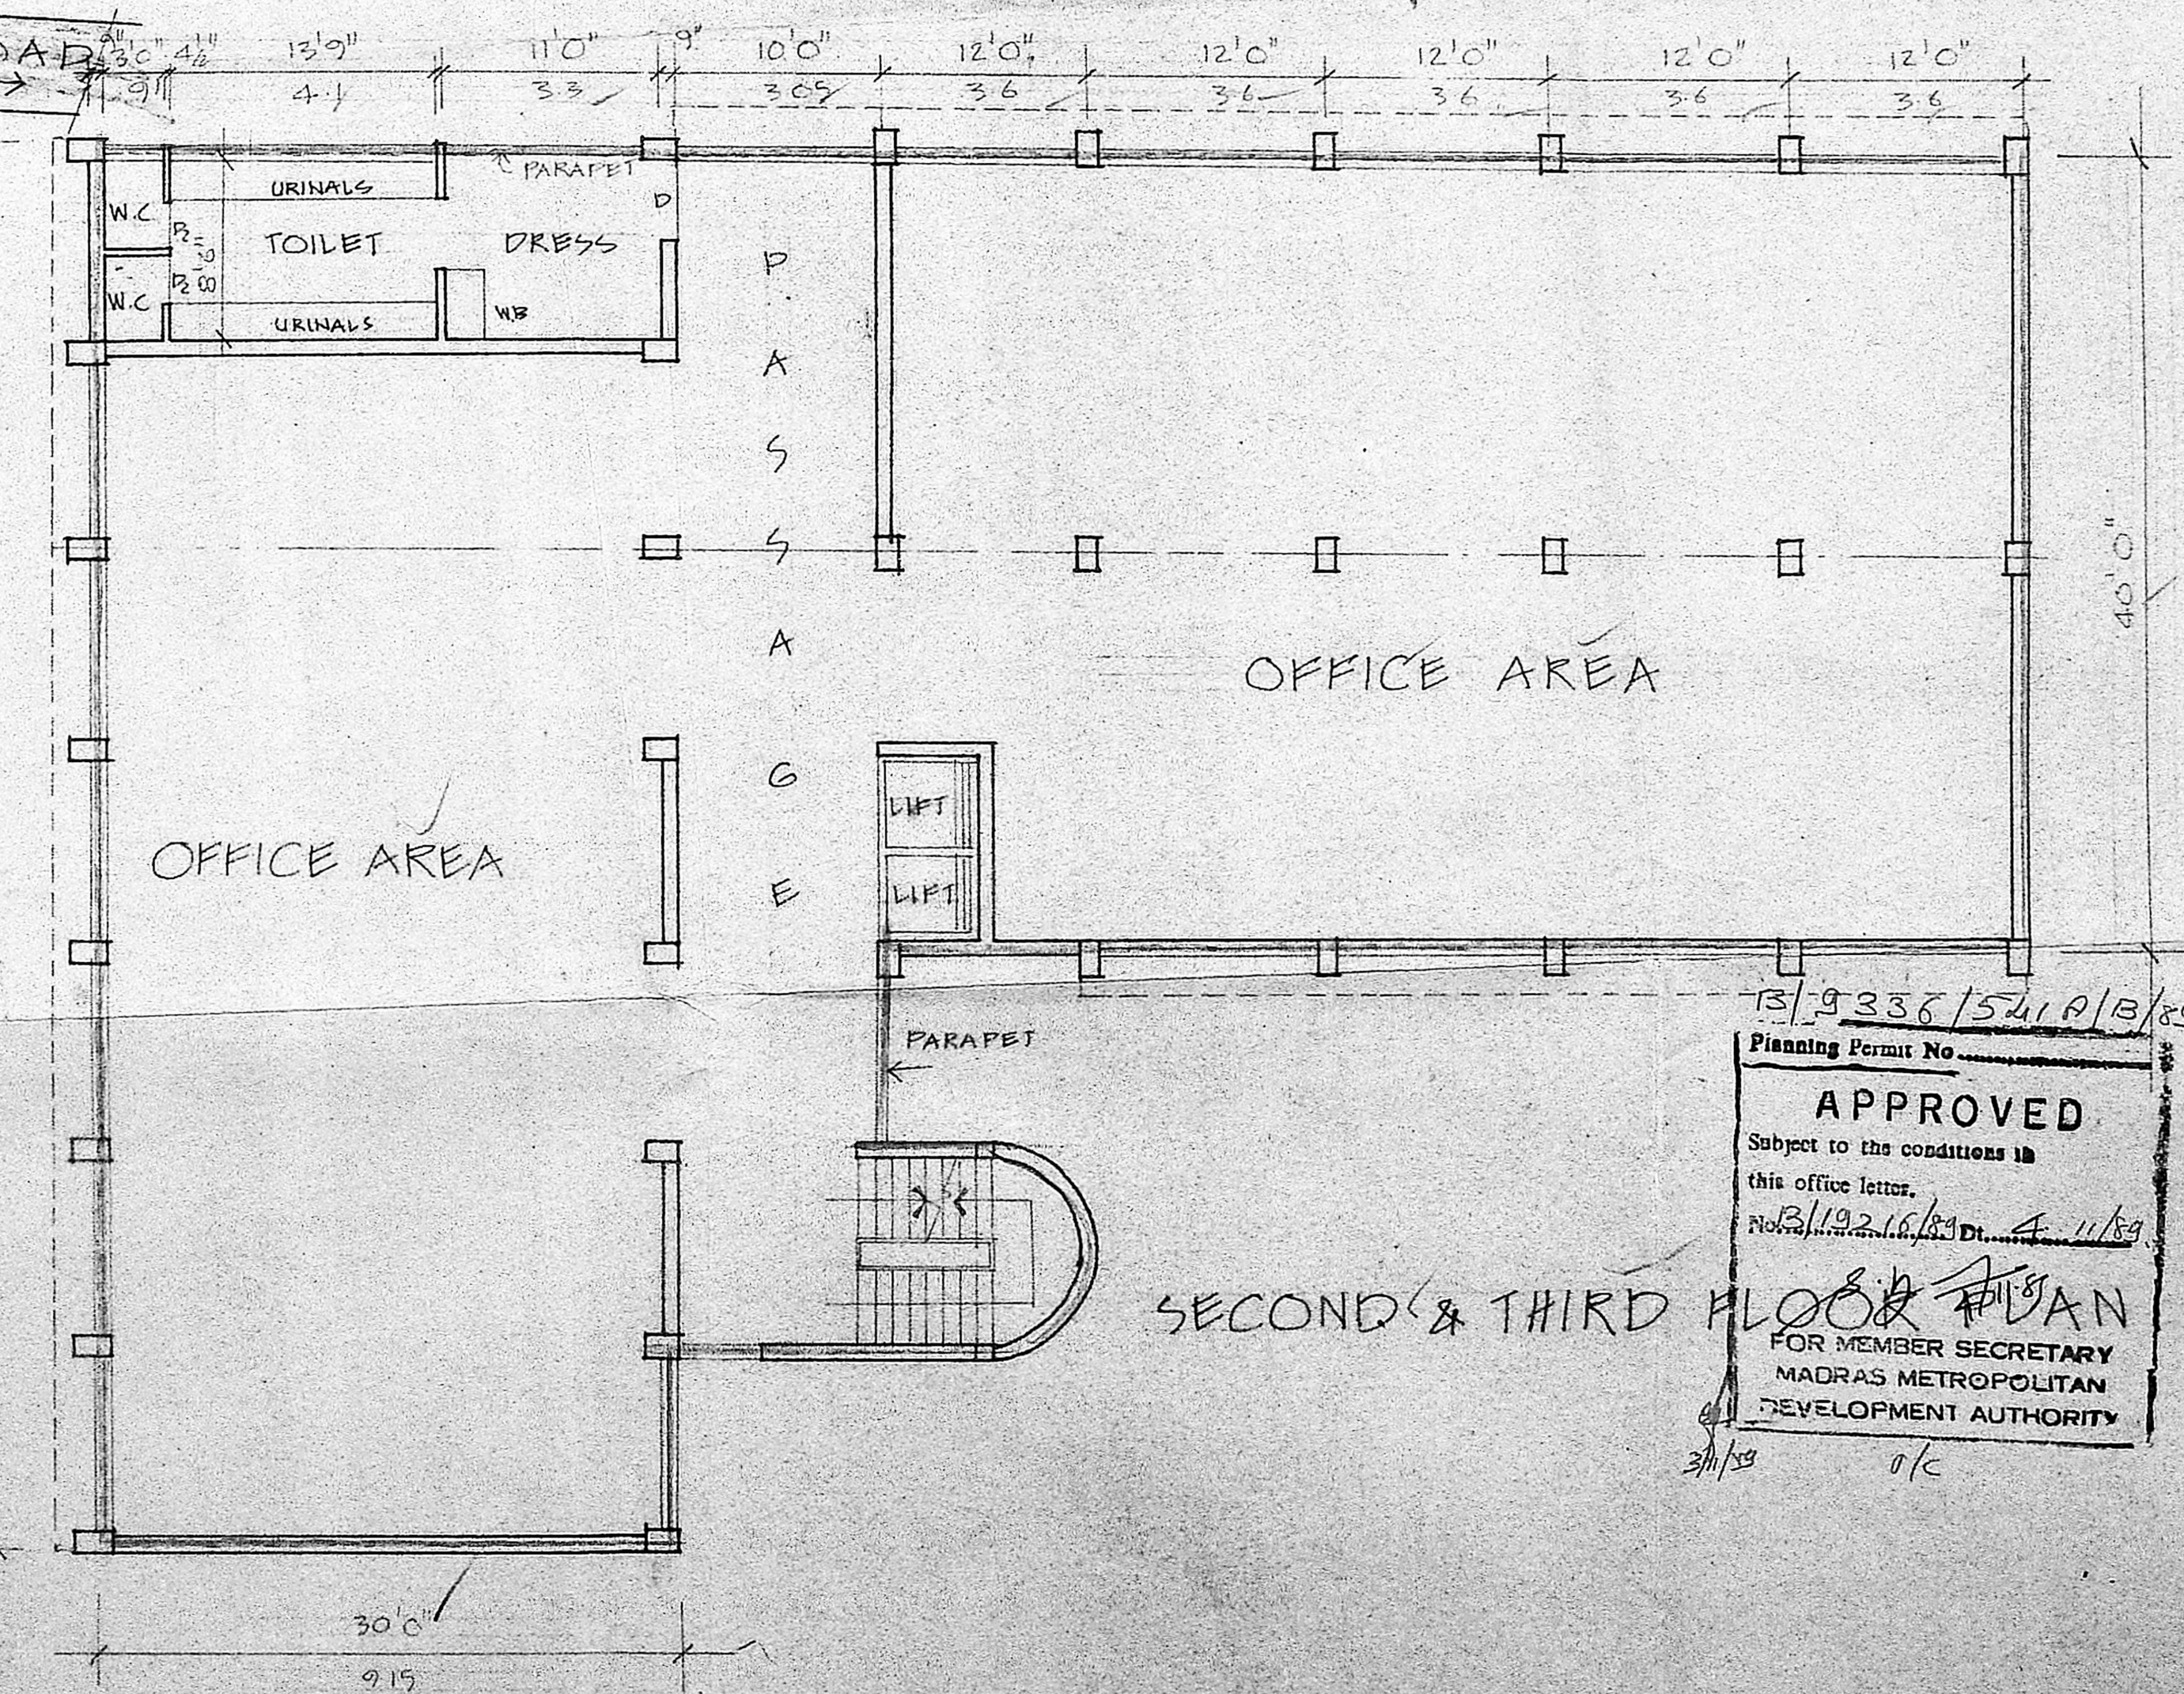

SECOND & THIRD FLOOR PLAN

- COLOUR INDEX
- PROPOSALS
- ROADS
- SITE BOUNDARY

PROPOSED OFFICE BUILDING AT DOOR NO, 106, 107 FOR DINAKARAN MOR. NEWSPAPER KATCHERY ROAD, MYLAPORE, MADRAS.


SHEET NO, 2

SCALE: 1"=8'0" (1:100)


13/9336/5418/89
 Planning Permit No.
APPROVED
 Subject to the conditions in this office letter.
 No. 19216/89 D. 4/1/89
 FOR MEMBER SECRETARY
 MADRAS METROPOLITAN DEVELOPMENT AUTHORITY

S. Soma Deva
 OWNER'S SIGNATURE



S. Soma Deva
 S. SOMA DEVA B.E (CIVIL) F.I.E. F.I.V.,
 CLASS I LICENSED SURVEYOR NO: 16,
 SECOND FLOOR, DHUN BUILDING, MADRAS-600002
 LICENSED SURVEYOR

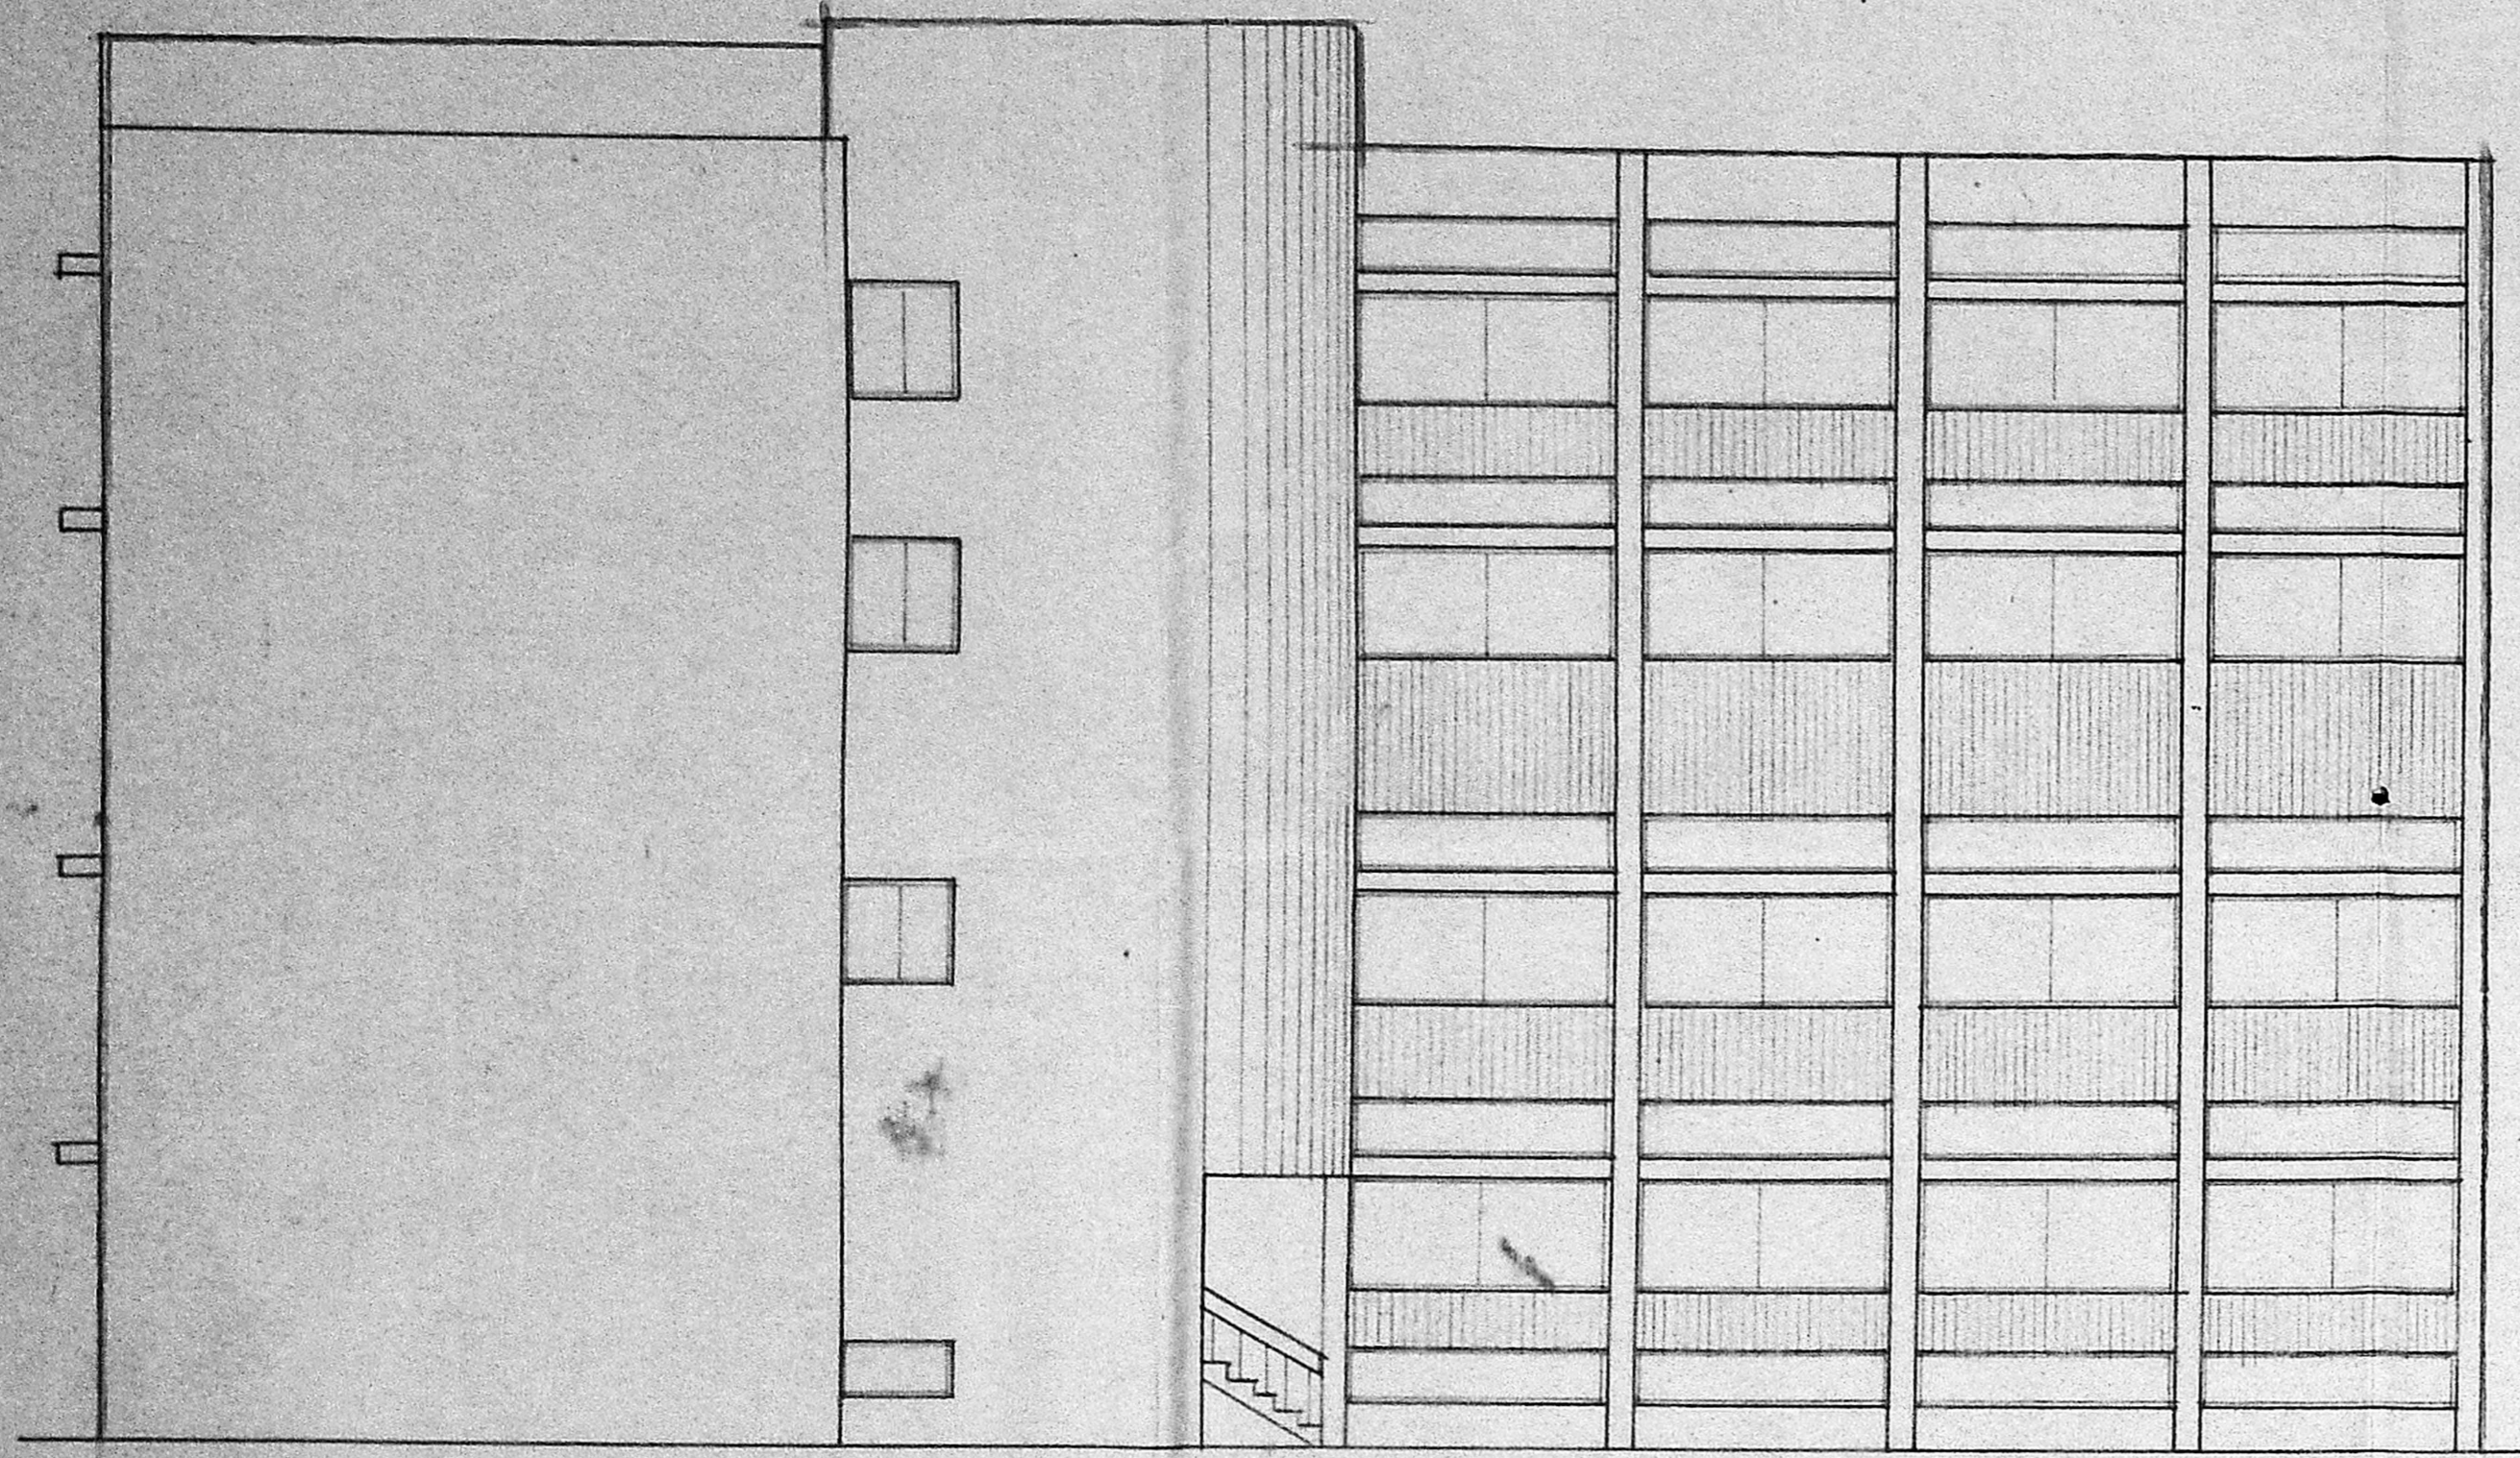

ELEVATION

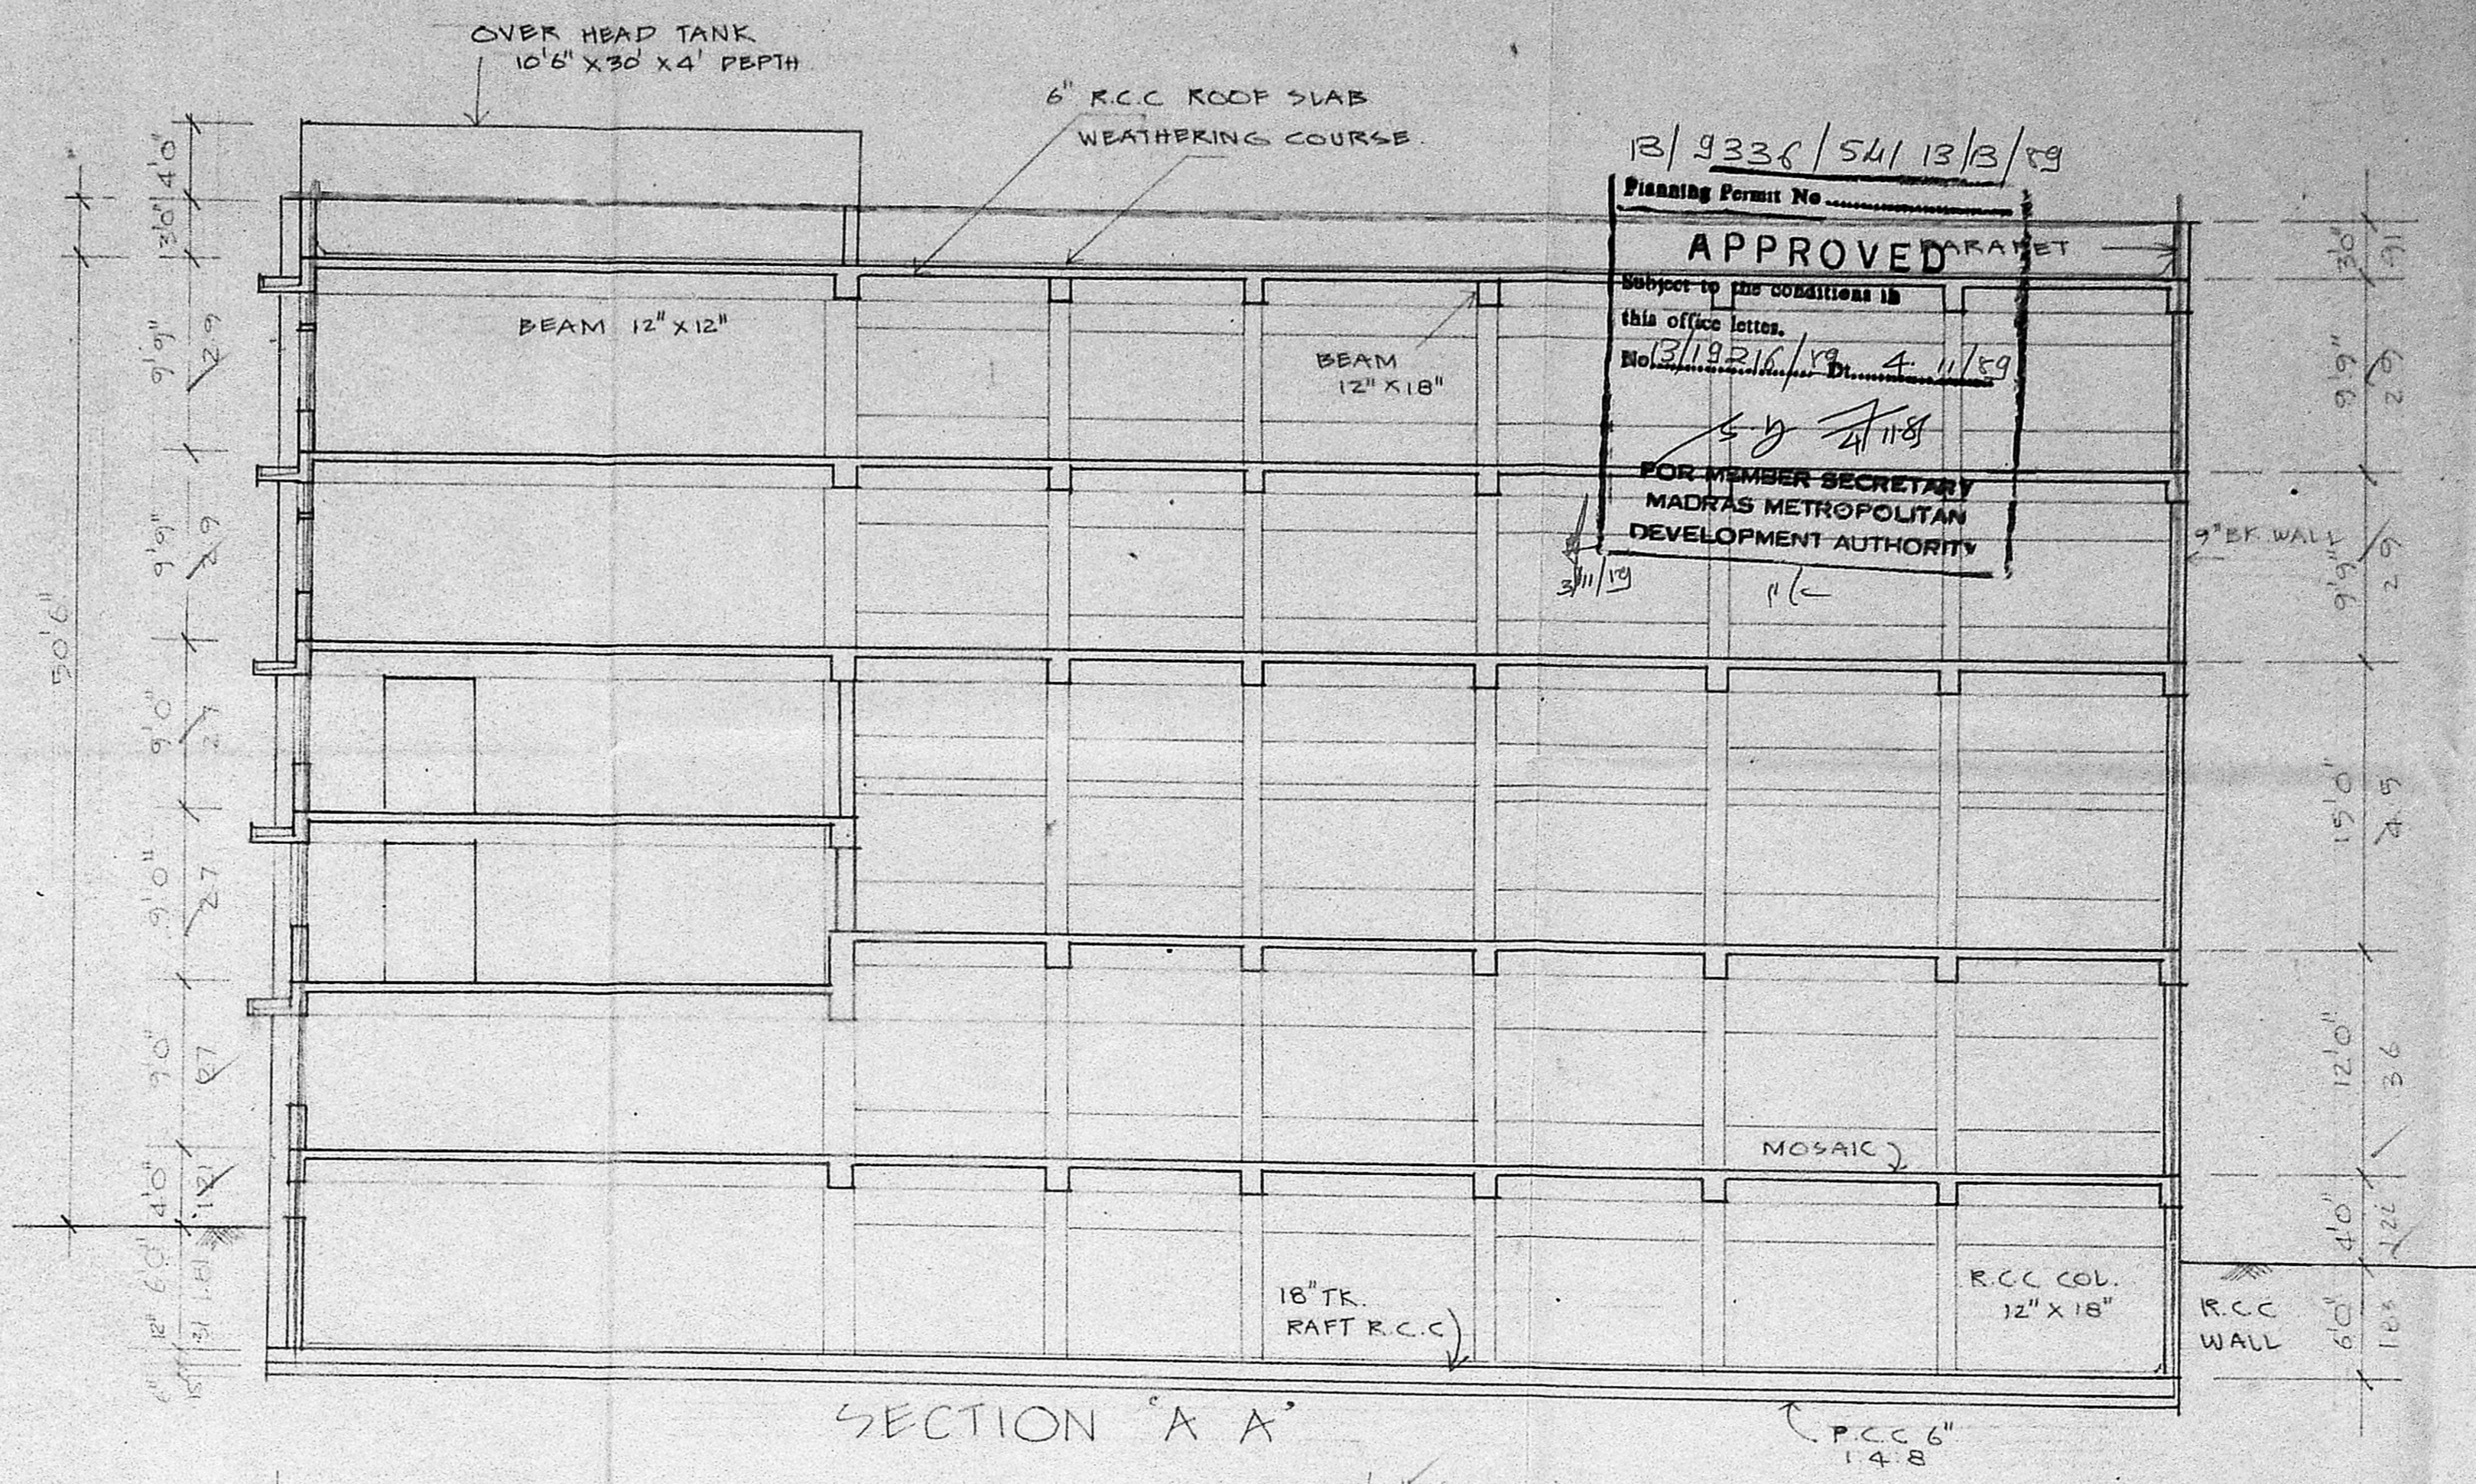

SECTION 'A A'

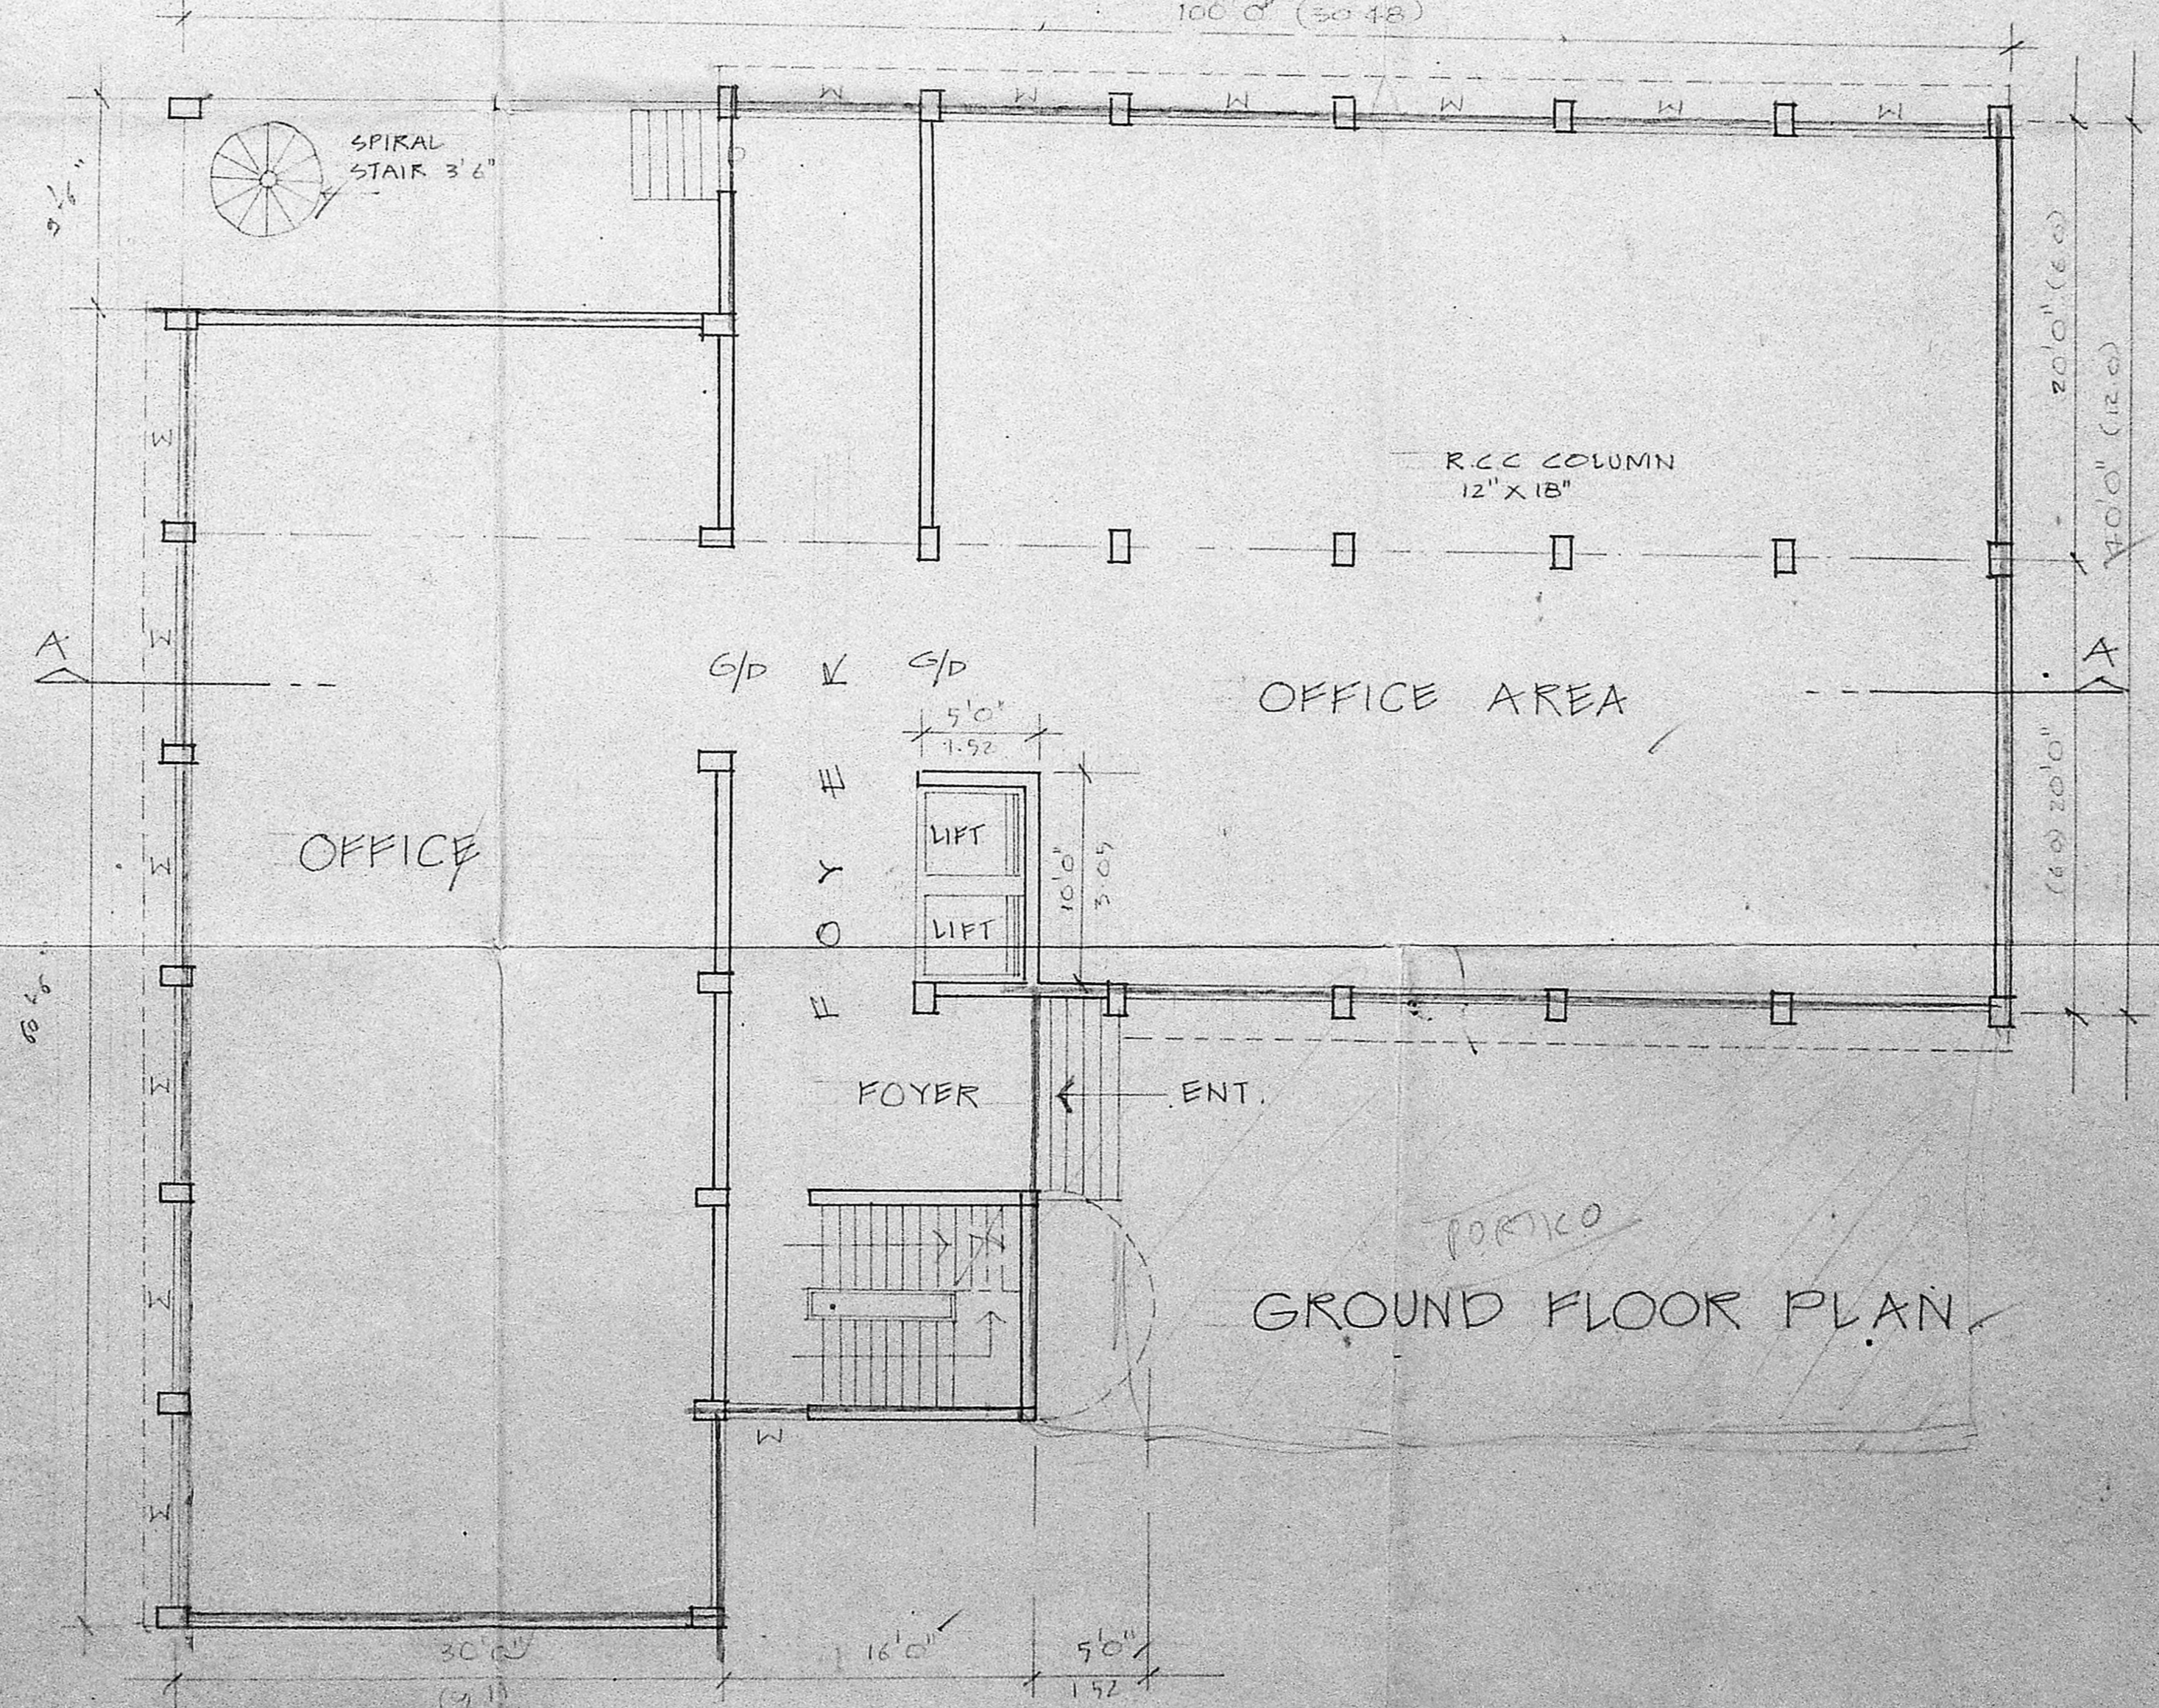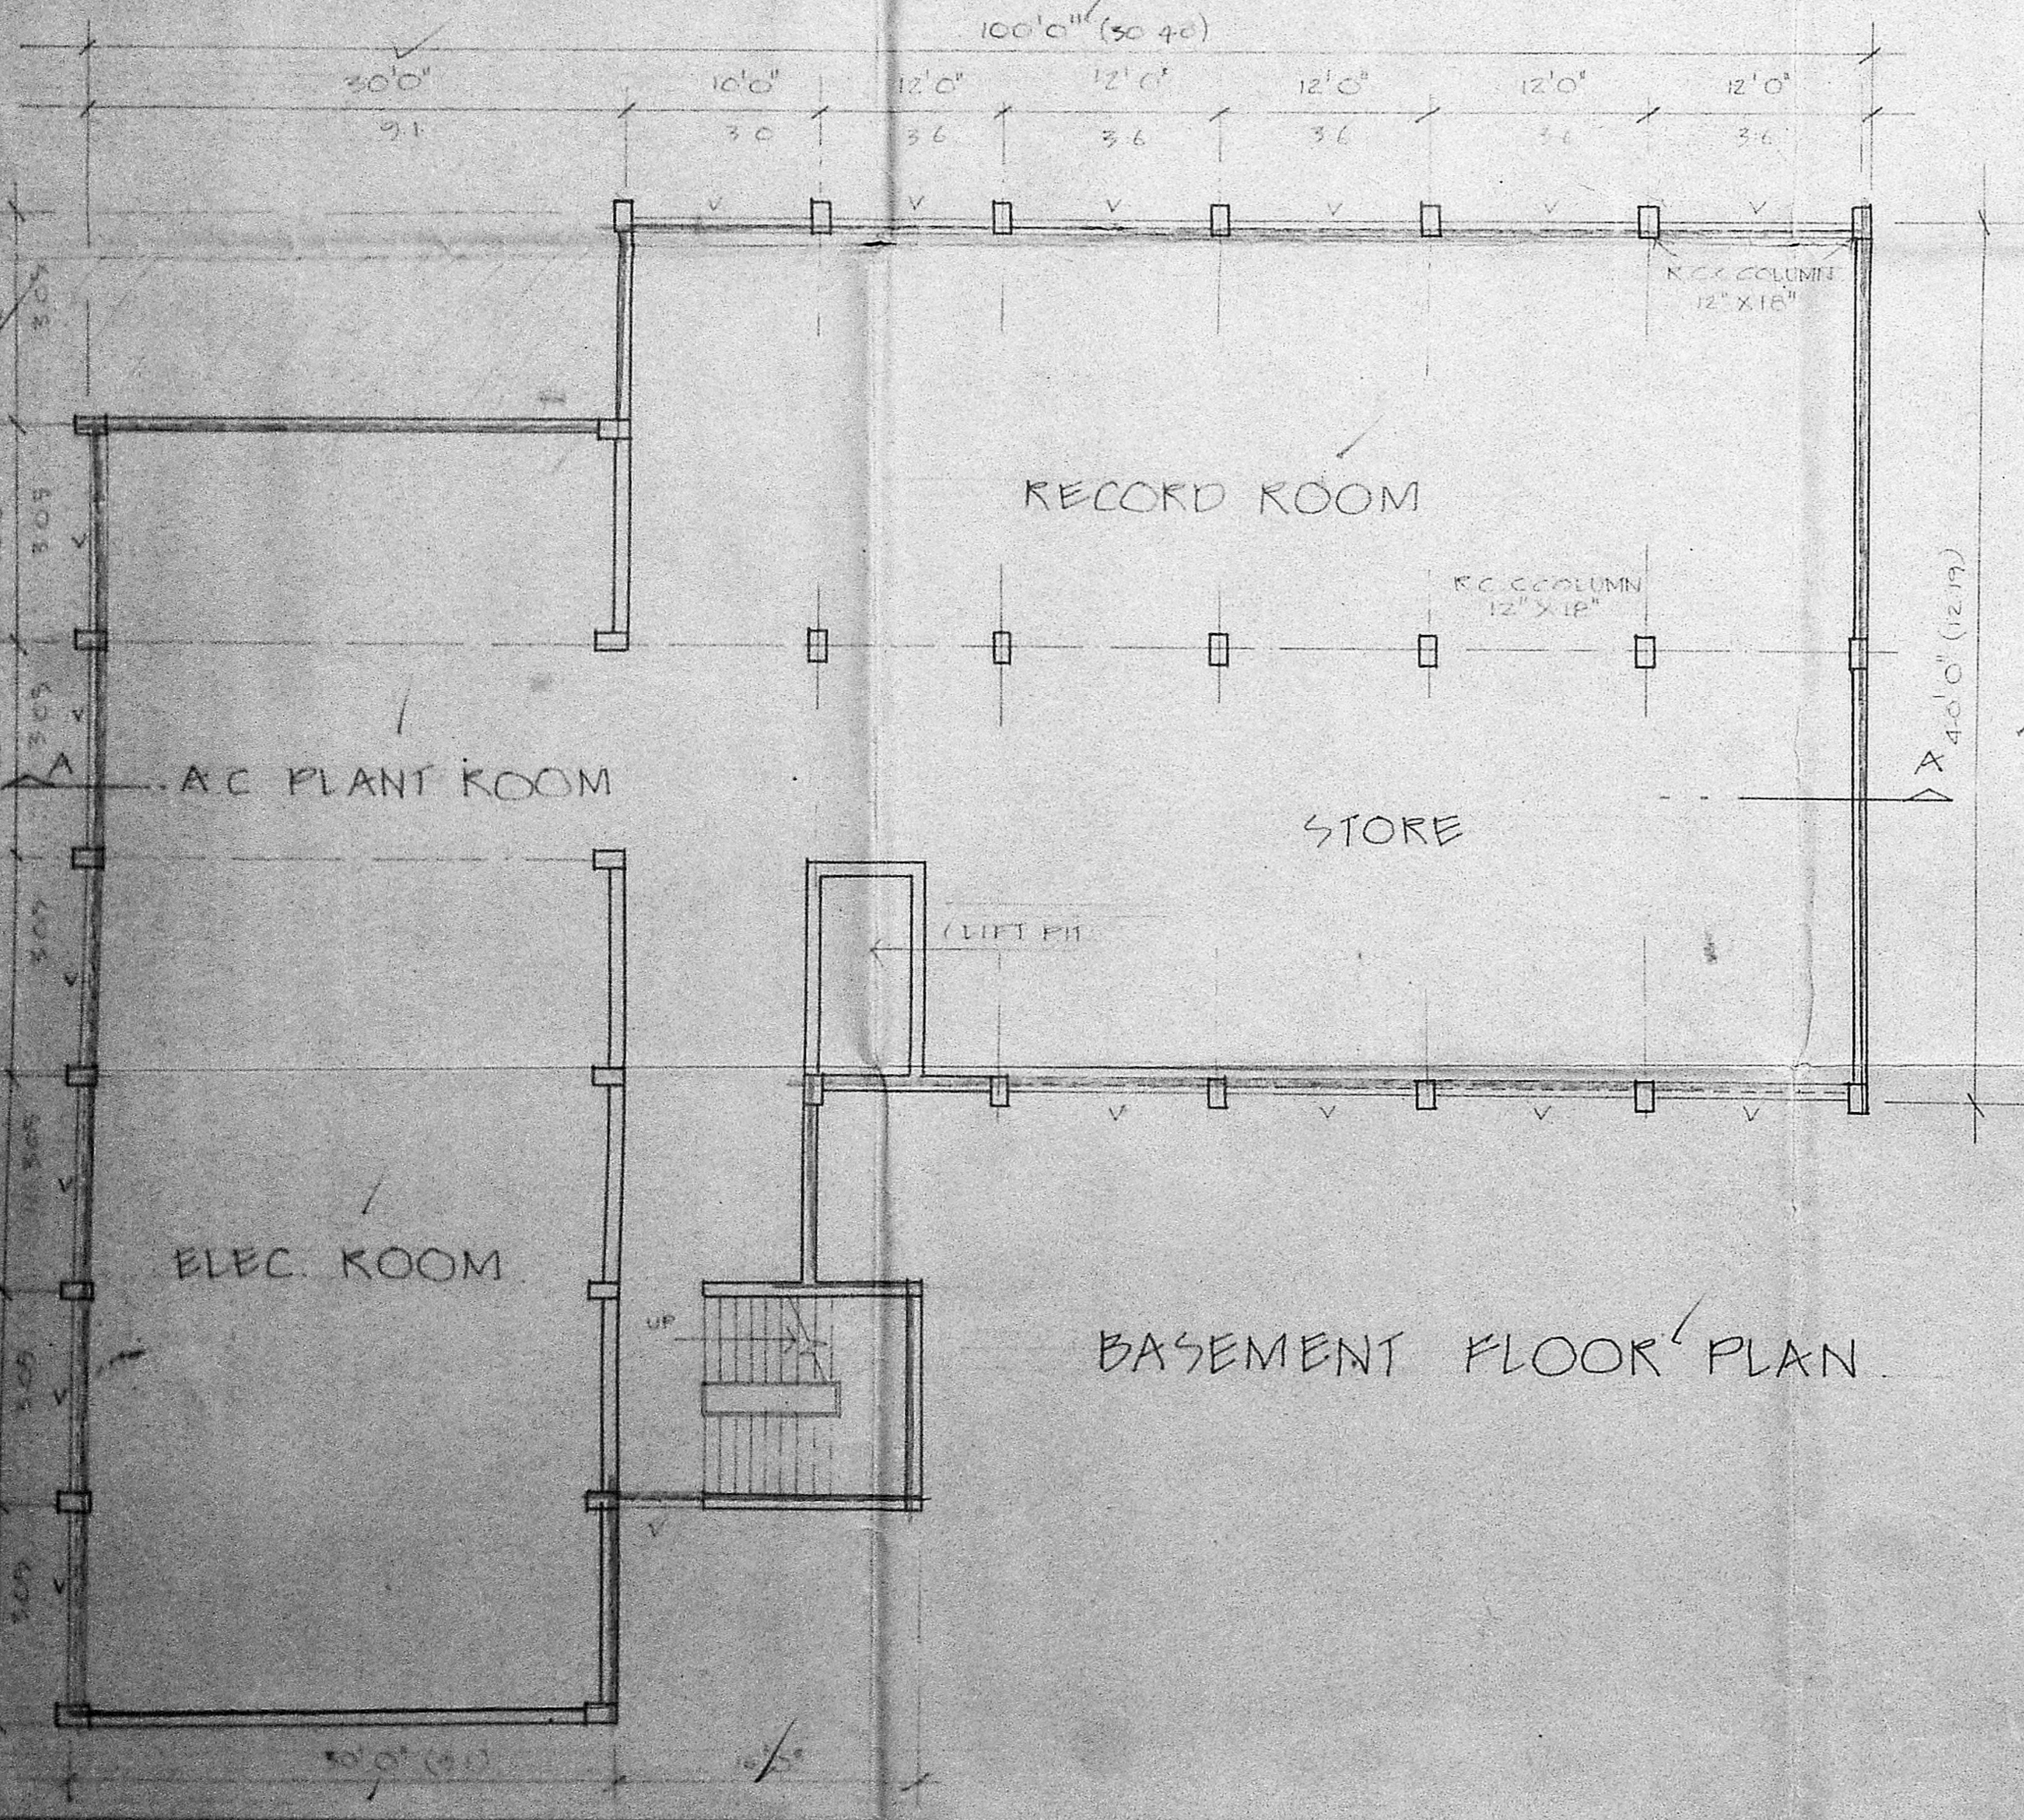

"JOINERY"

G/P	GLASS DOOR	9'0" x 8'0"	211 x 241
D	DOOR	4'0" x 7'0"	121 x 210
D ₁	- DO -	5'0" x 7'0"	151 x 210
D ₂	- DO -		
W	WINDOW		
W ₁	- DO -		
W ₂	- DO -		
V	VENTILATOR		
V ₁	- DO -		

MMDA TB/PP NO. 137/2019/137

AP. DP.

AREA PARTICULARS

PRO-BASEMENT FLOOR AREA	454 m ²
PRO-GROUND FLOOR AREA	454 m ²
PRO-FIRST FLOOR AREA	480 m ²
PRO-SECOND FLOOR AREA	480 m ²
PRO-THIRD FLOOR AREA	480 m ²
PRO-MEZZANINE FLR. AREA	190 m ²
HEAD ROOM MBCH. AREA	25 m ²
TOTAL PLINTH AREA	2563 m ²

COLOUR INDEX

- PROPOSALS " ——— "
- ROADS " ——— "
- SITE BOUNDARY " ——— "

PROPOSED OFFICE BUILDING
AT DOOR NO, 106, 107 FOR
DINAKARAN MOR. NEWS PAPER
KATCHERY ROAD,
MYLAPORE, MADRAS.

SHEET NO, 1

SCALE 1" = 8'0" (1:100)

OWNER'S SIGNATURE

S. SOMA DEVA, P.E (CNIL) F.R.E., F.I.V.
CLASS I LICENSED SURVEYOR NO 16
SECOND FLOOR, DHUN BUILDING, MADRAS 600 002
LICENSED SURVEYOR