



ELEVATION

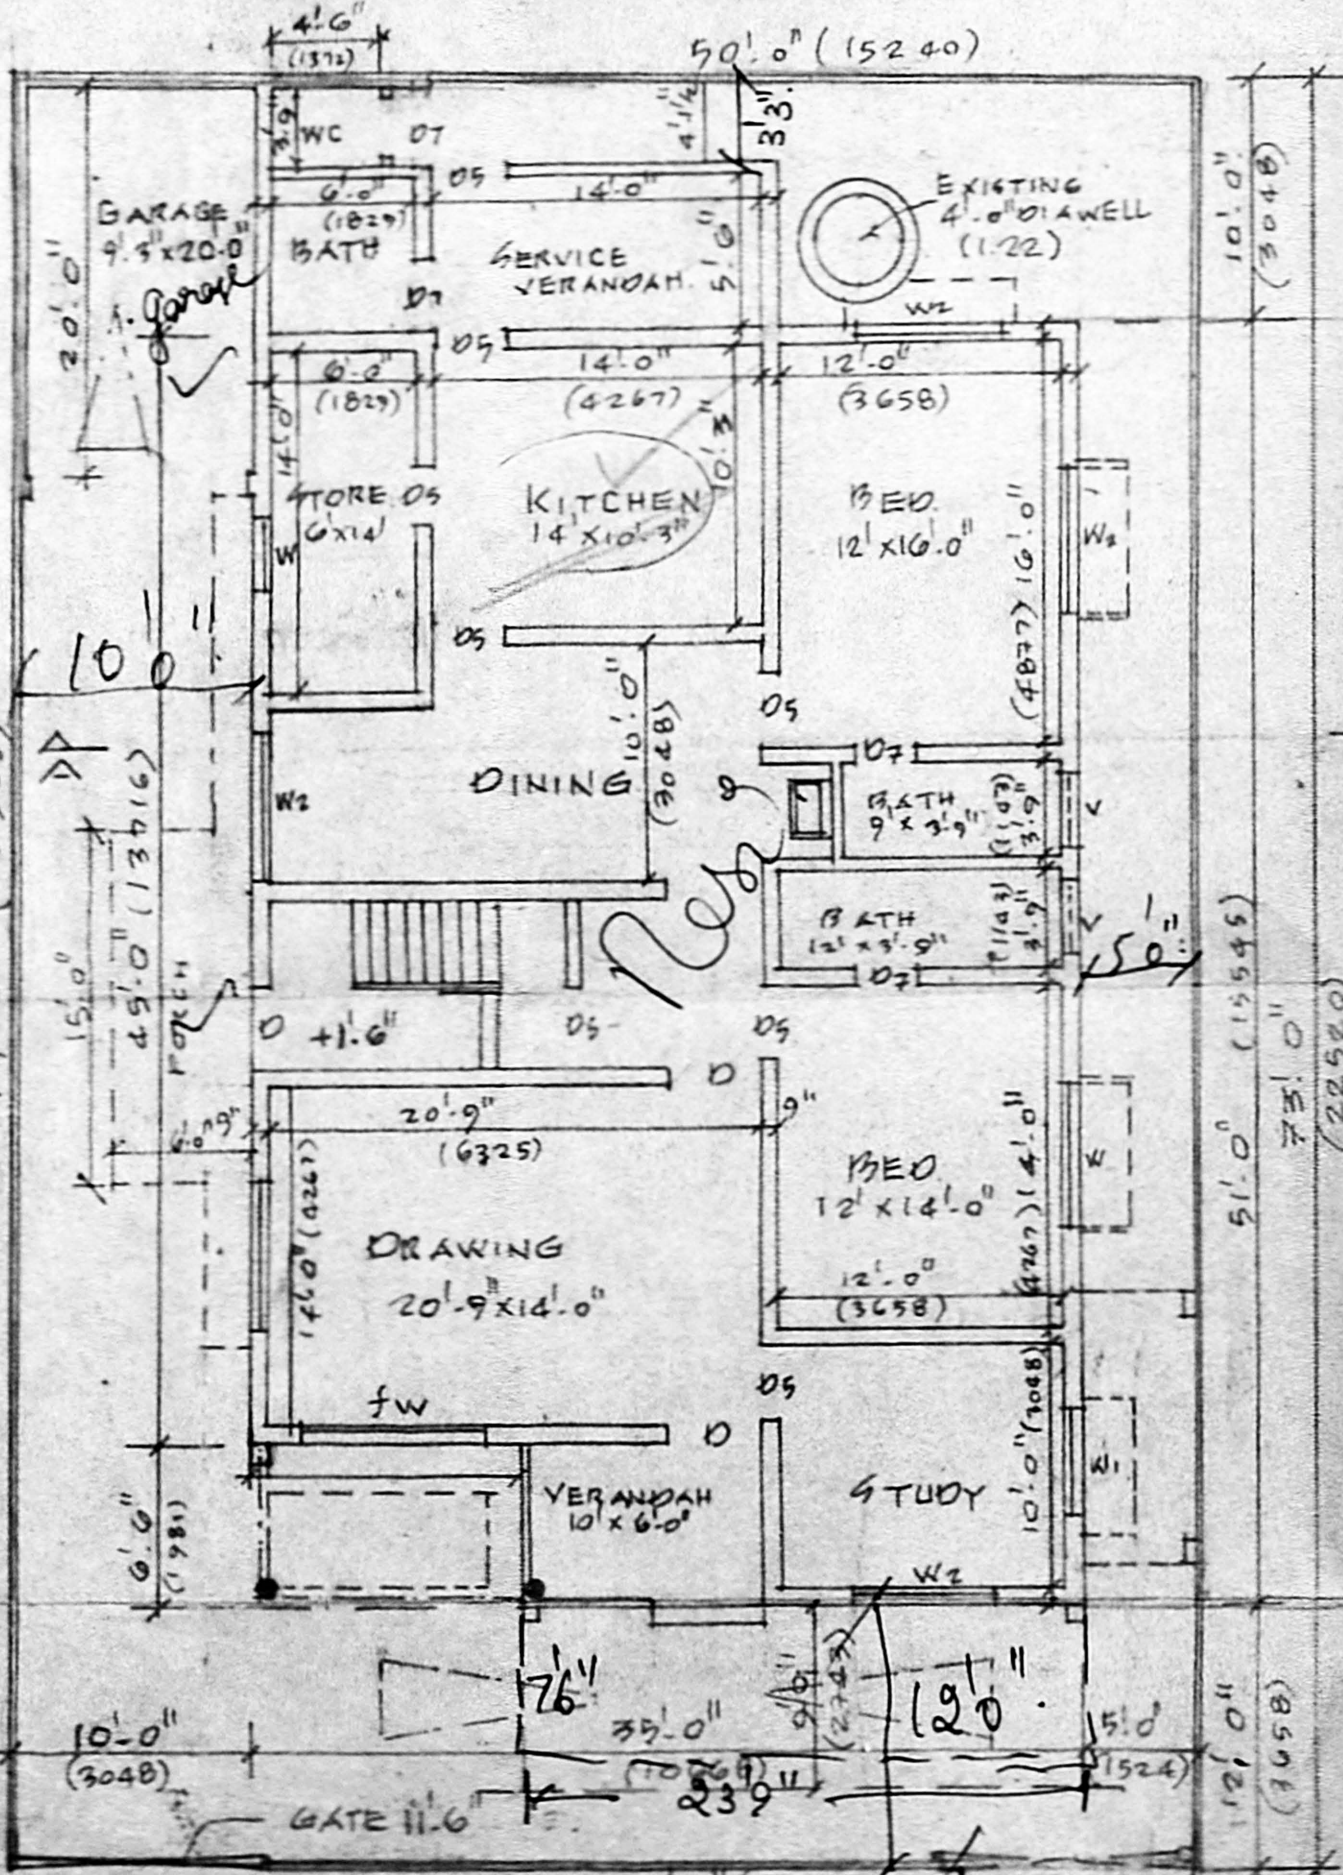


GROUND FLOOR PLAN.


APPUMUDALI 2ND LANE.

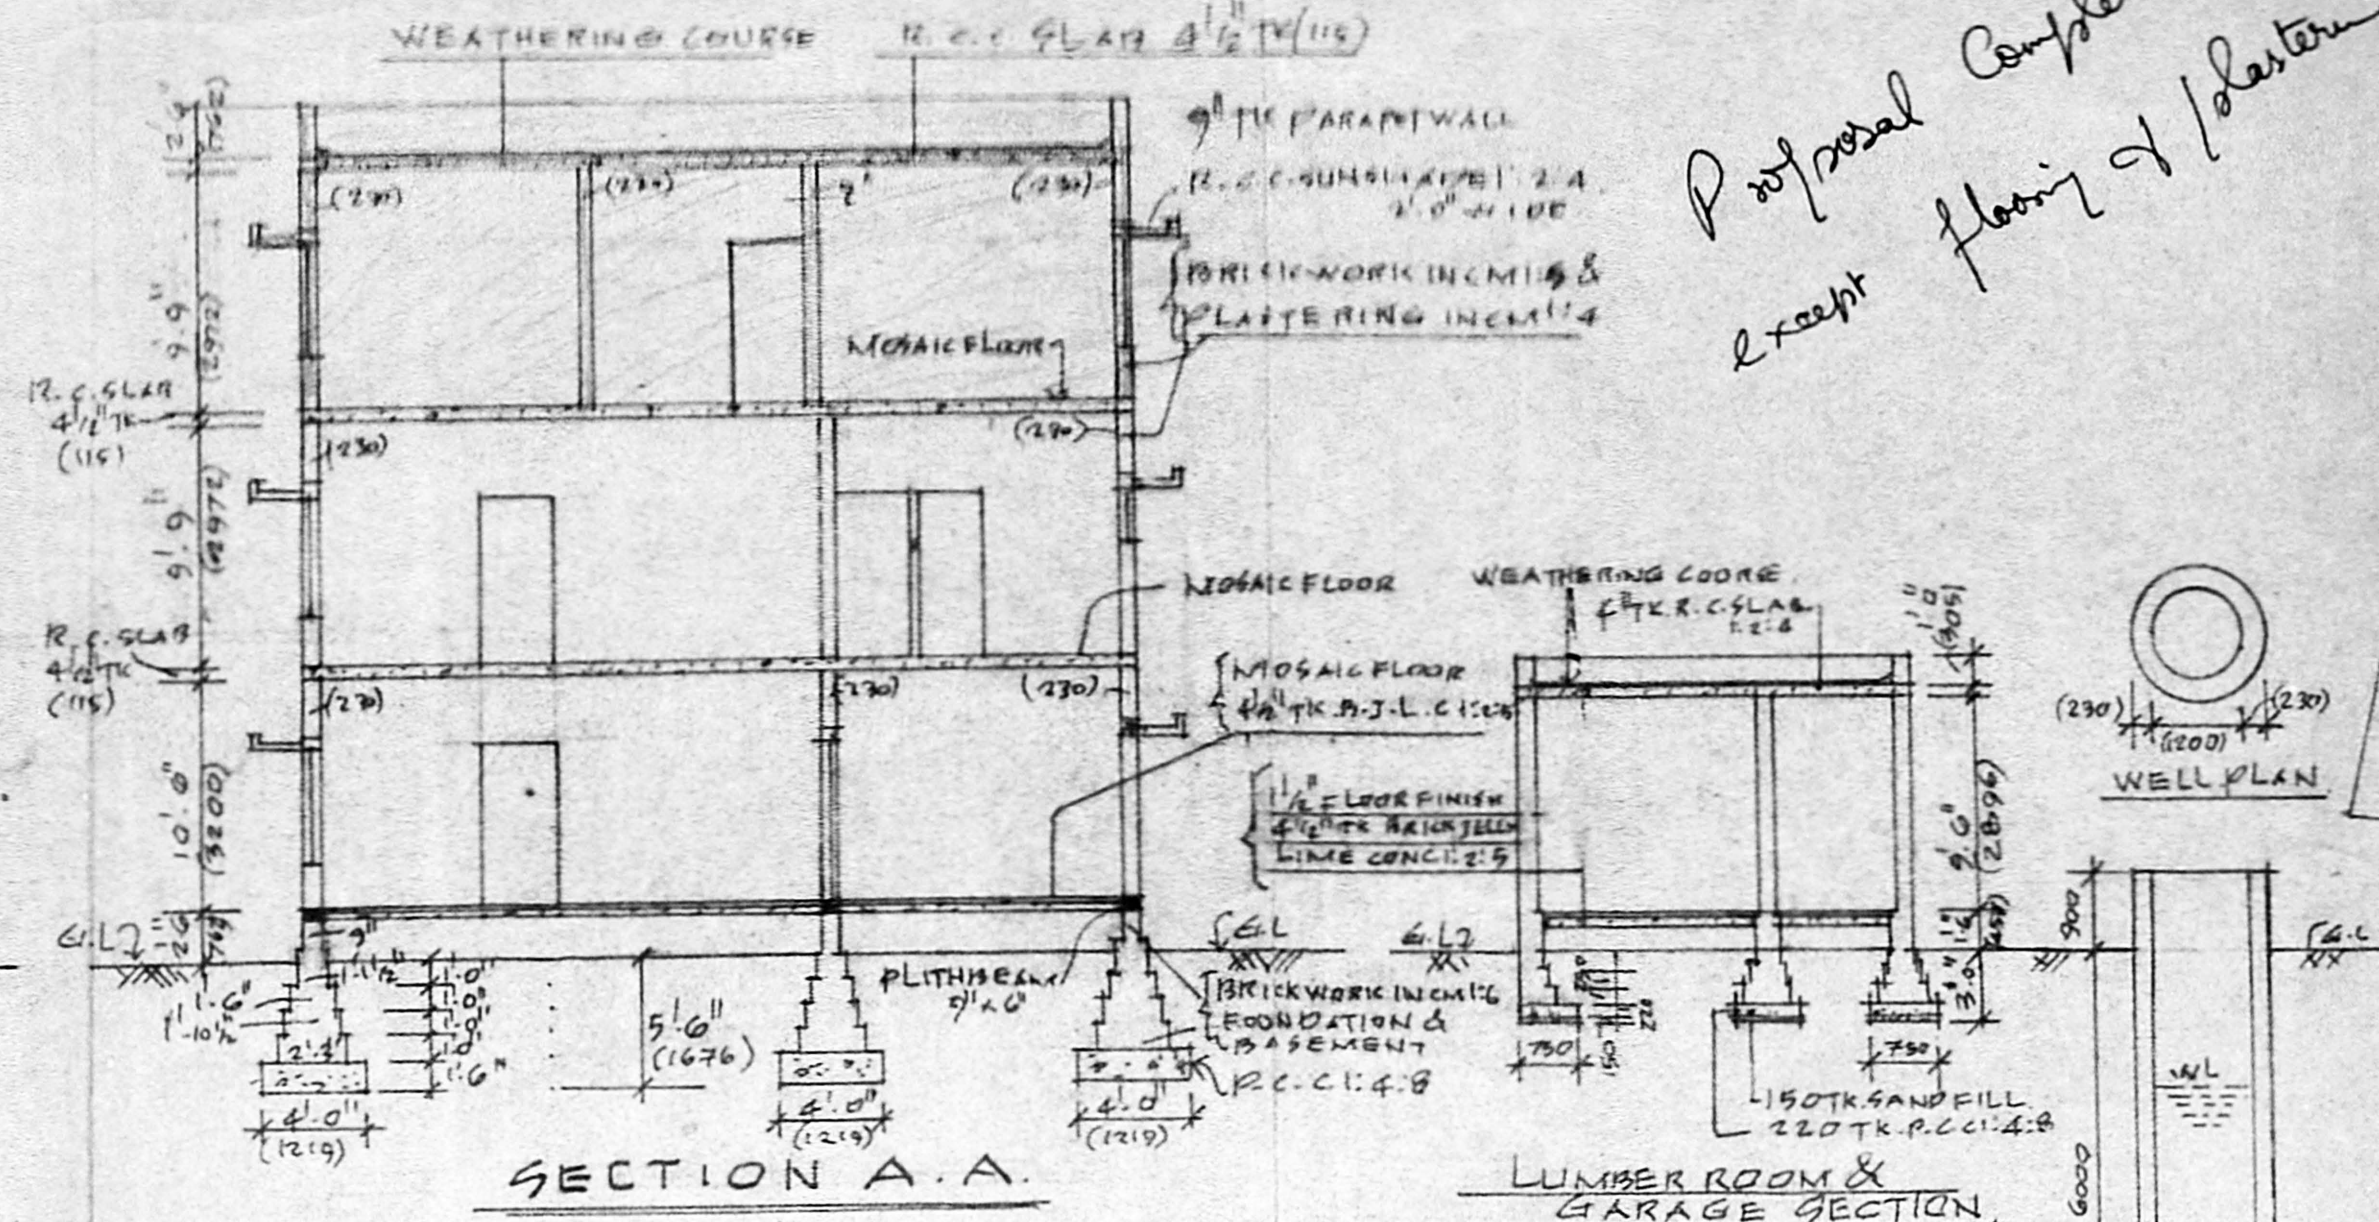

SECTION A.A.

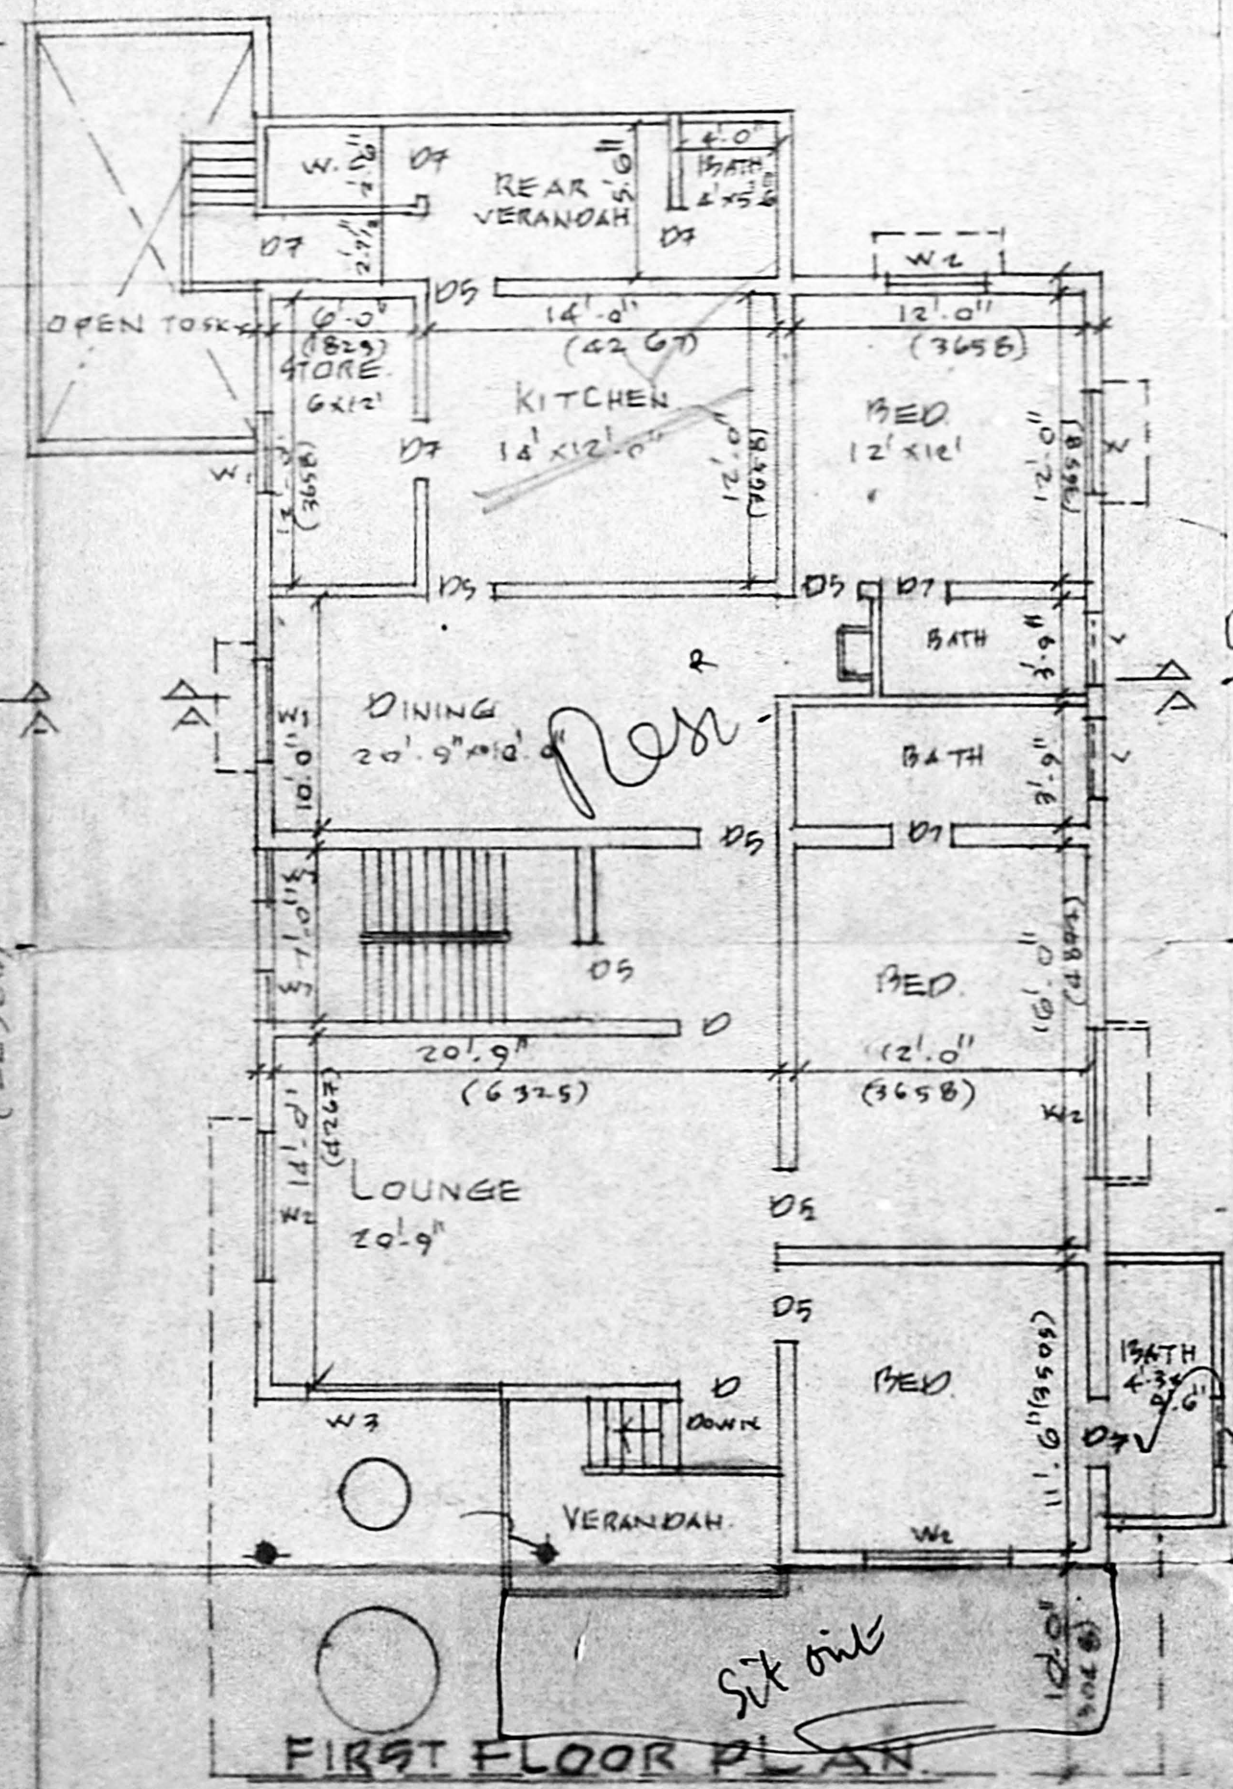

FIRST FLOOR PLAN.

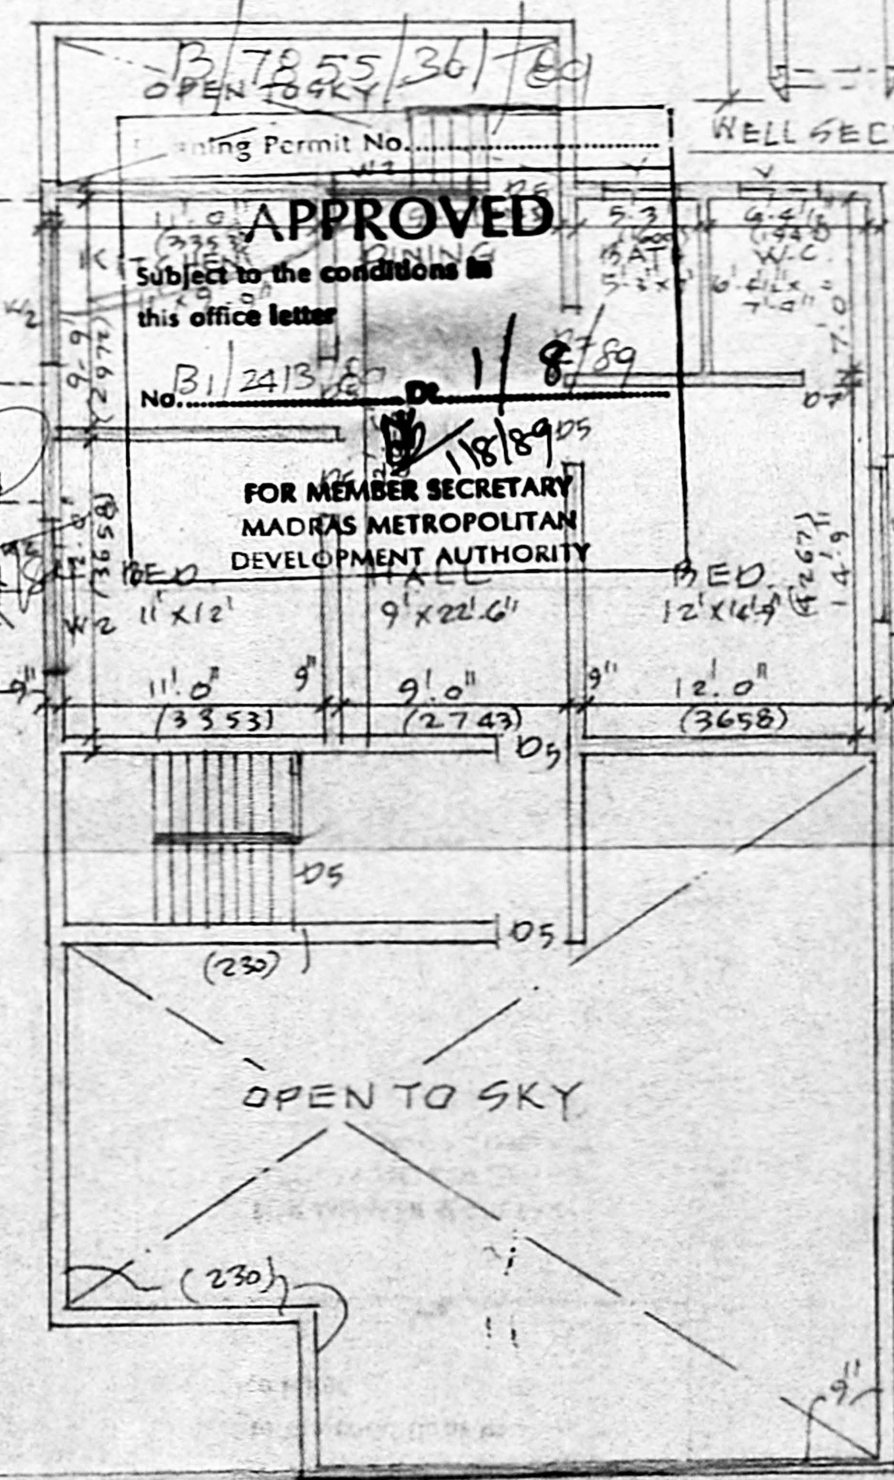


SECOND FLOOR PLAN.

EXISTING G.FLOOR & F.FLOOR SANCTIONED ON 10.8.73
B.A.NO 2614/73.

Proposal Completed except flooring & plastering work.

PRO. SECOND FLOOR CONSTRUCTION AT DOOR NO.2. APPUMUDALI 2ND LANE (PLOT NO 26) MYLAPORE. MADRAS. 4

Inspection plan

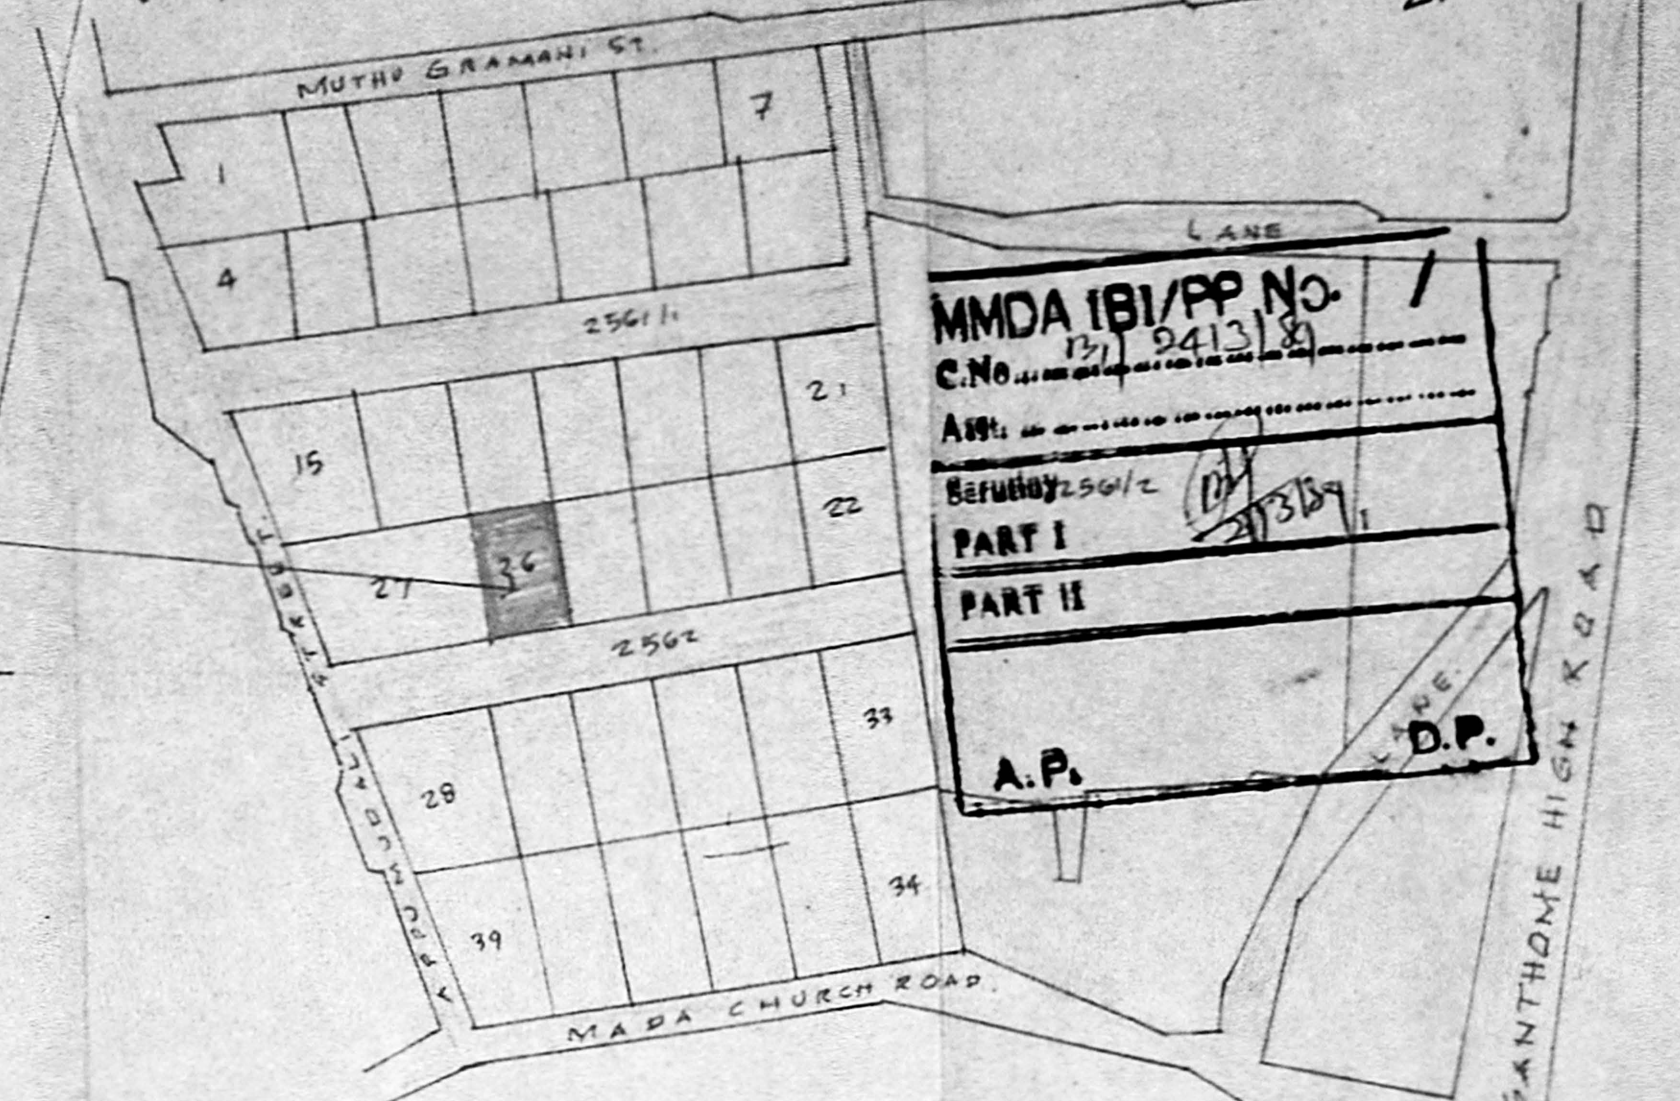

REVISED LAYOUT PLAN NO 104/48 IN R.S.NO 2561/1 & 2562 APPUMUDALI ST. 45TH DIVISION. MYLAPORE. SCALE 1"=66'0"

JOINERY DETAIL.			
			MM
D	T.W.FLUSH DOOR WITH UNEQUAL SHUTTERS	4'-0" x 7'-0"	1219 x 2154
DS	" " " SINGLE SHUTTER	3'-0" x 7'-0"	914 x 2134
DT	" " " " "	2'-0" x 7'-0"	762 x 2134
FW	T.W.FRAME WITH GLAZED SHUTTER	8'-0" x 7'-0"	2438 x 2134
WS	" " " " "	7'-9" x 5'-0"	2362 x 1524
W2	" " " " "	6'-0" x 5'-0"	1829 x 1524
W1	" " " " "	4'-0" x 5'-0"	1219 x 1524
WS	" " " " "	6'-0" x 3'-3/4"	1829 x 1003
WT	" " " " "	2'-0" x 5'-0"	610 x 1524
V	T.W.FRAME WITH GLAZED VENTILATOR	3'-0" x 2'-0"	1829 x 610

PROPOSED SECOND FLOOR CONSTRUCTION IN THE RESIDENCE OF THIRUMATHI S.PANCHARATNAM PLOT NO 26. R.S.NO 2562/B. DOOR NO.2. APPUMUDALI 2ND LANE DIV. MYLAPORE. MADRAS. 4. SCALE 1"=8'-0" (1:100)

PLOT AREA	36755 SQ.FT. (342.00M ²)
EXISTING G.F.	18109 SQ.FT. (168.00M ²)
" F.F.	1842 SQ.FT. (171.00M ²)
PRO. G.F BUILT UP AREA	787 SQ.FT. (73.00M ²)
Fig. 120	

S. Muthuvelu
S. MUTHUVELU, B.E.,
I Class Licensed Surveyor
of Corporation of Madras,
Licence No. 341/87-88
Building Valuer, Fair Rent Assessor,
39, Second Cross Street,
Ramakrishna Nagar,
MADRAS-600 028.
LICENSED SURVEYOR.

S. Pancharatnam
OWNER.