

SCHEDULE OF JOINERY

D	- DOOR	- 3'0" x 6'0" - 0.75 x 1.58
D ₁	- DOOR	- 3'0" x 6'0" - 0.91 x 1.52
D ₂	- DOOR	- 2'0" x 6'0" - 0.76 x 1.52
W	- WINDOW	- 6'0" x 4'0" - 1.83 x 1.22
W ₁	- WINDOW	- 4'0" x 4'0" - 1.22 x 1.22
W ₂	- WINDOW	- 2'0" x 4'0" - 0.61 x 1.22


MMDA B. WINDM.
C.No. 5/24/83/89
APR. 1989
SCHEMAS
PART I
PART II
ROAD
SITE BOUNDARY
D.P.
V. S. S.

PLAN SHOWING THE PROPOSED RESIDENTIAL BUILDING FOR MR. N. ANANTHARAMAN IN S.No 109 OF PULIYUR VILLAGE AT THIRU NAGAR MAIN ROAD MADRAS.


SCALE: 1" = 8'0" (1:100)

N. Anantharam
OWNER


K. VENUGOPAL
CONSULTING CIVIL ENGINEER
LICENSE SURVEYOR CLASS I
CORPORATION OF MADRAS
S. NEELAKANDAN STREET
NUNBAMBAKKAM (LAKE AREA)
MADRAS-600 034
LICENSED SURVEYOR

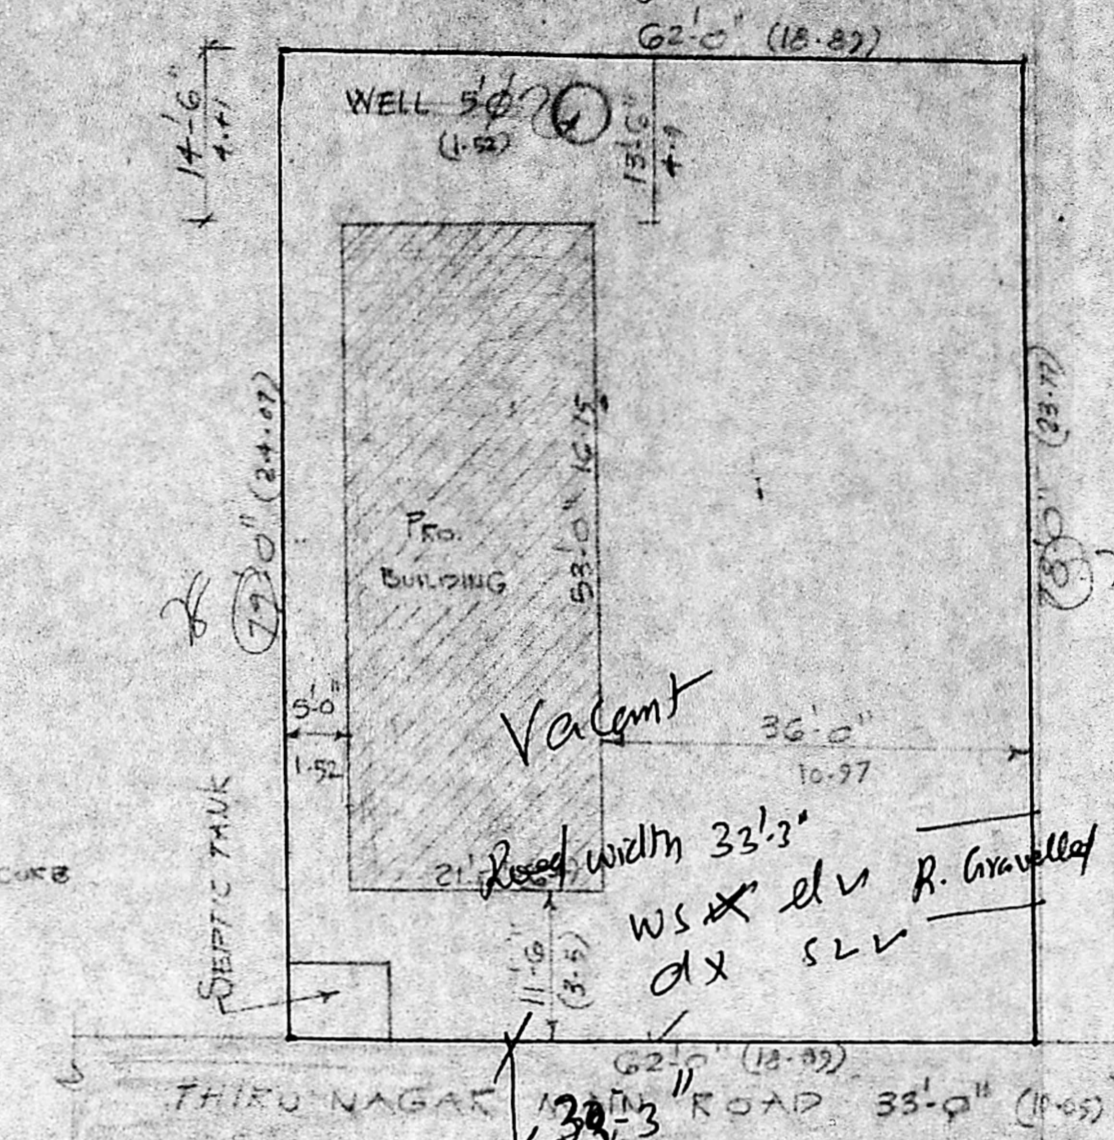


SITE PLAN
SCALE: 1" = 16'0" (1:200)

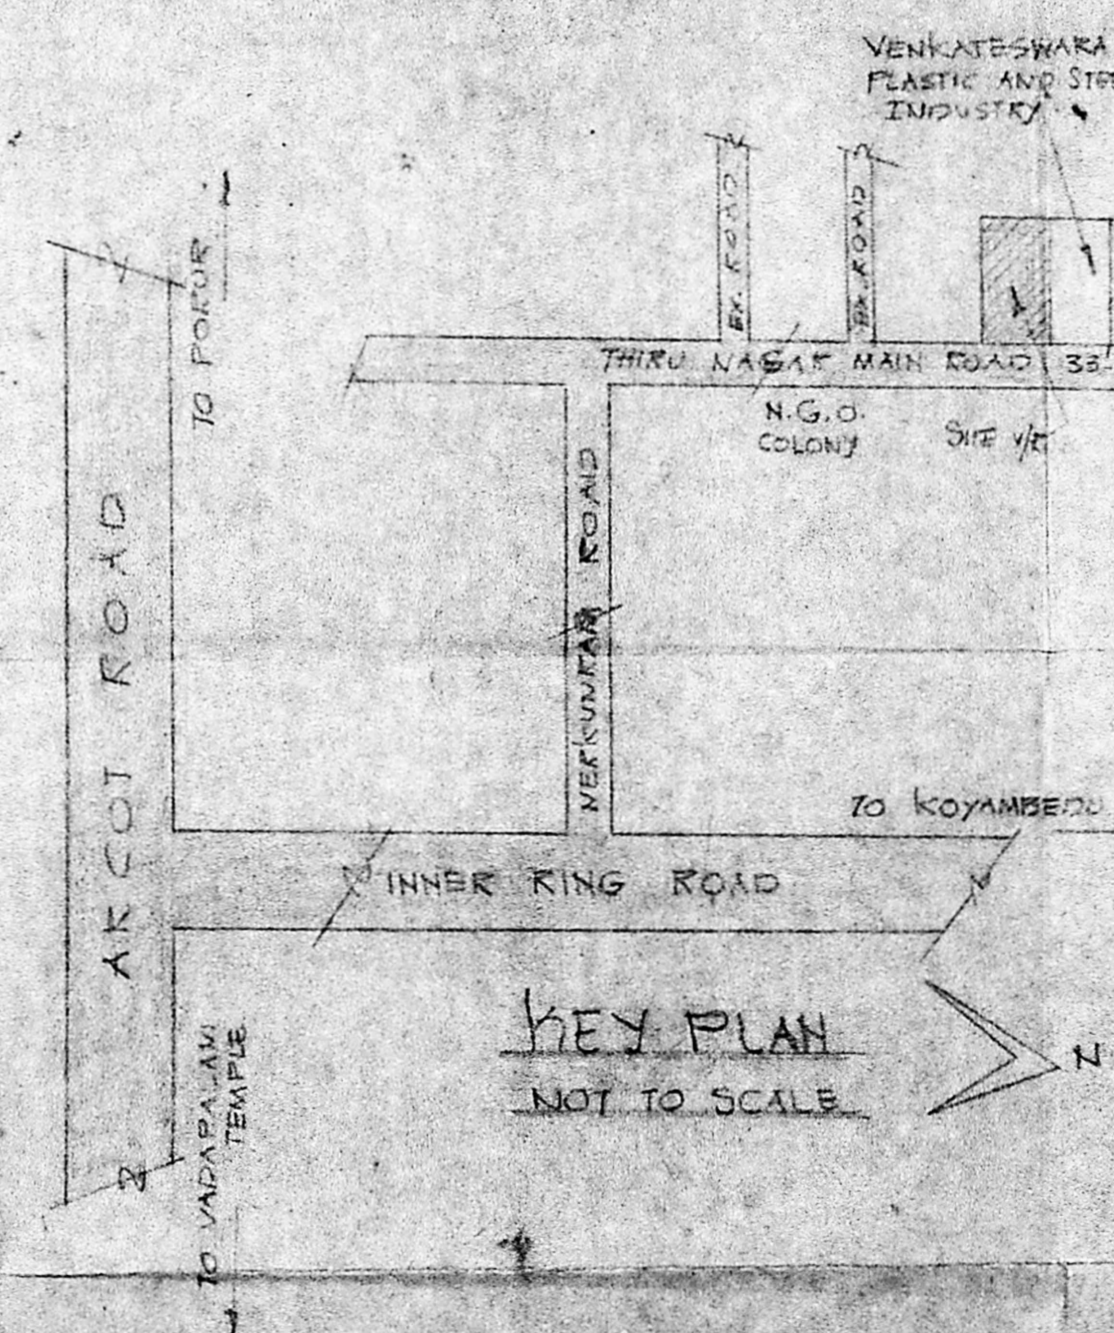


KEY PLAN
NOT TO SCALE

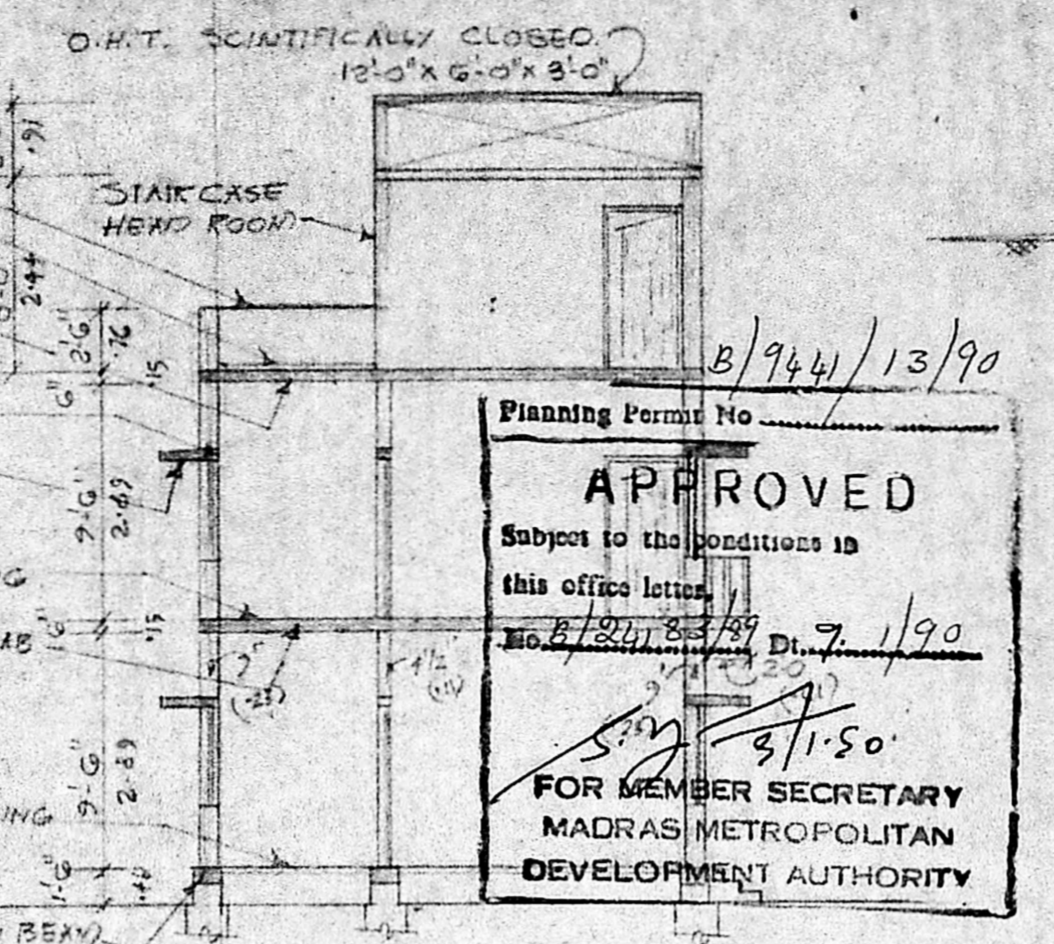


SECTION ON

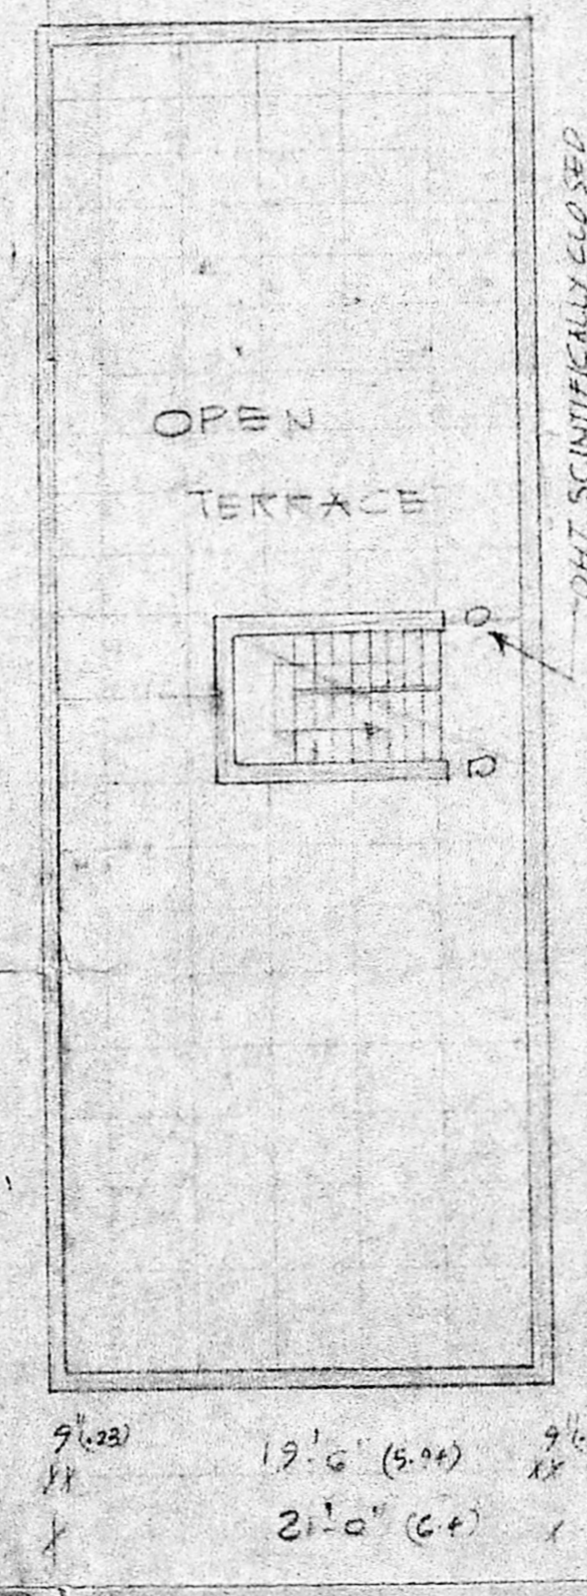


TERRACE PLAN

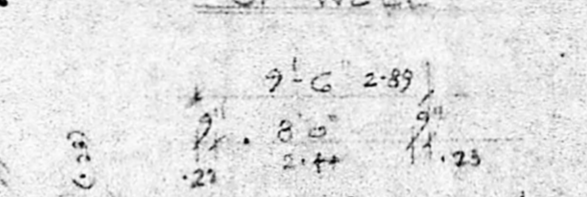


CROSS SECTION OF WELL

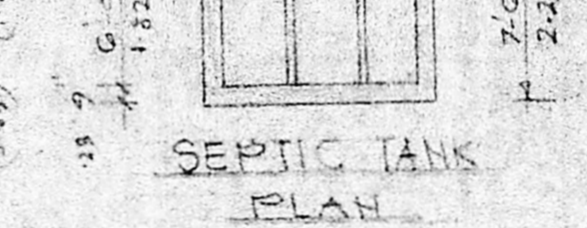


SEPTIC TANK PLAN

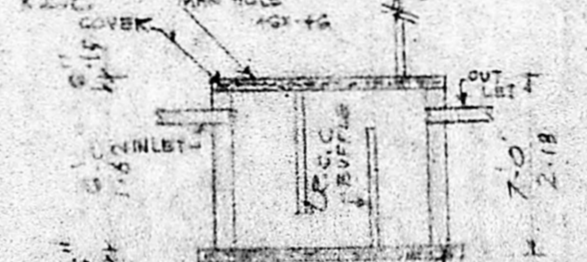


CROSS SECTION OF SEPTIC TANK

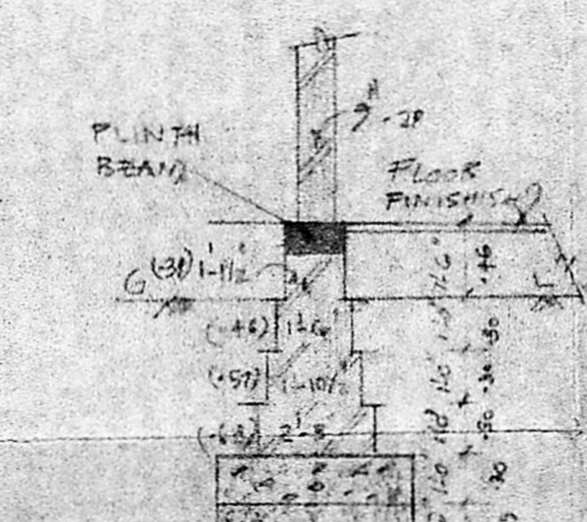


FOUNDATION DETAILS

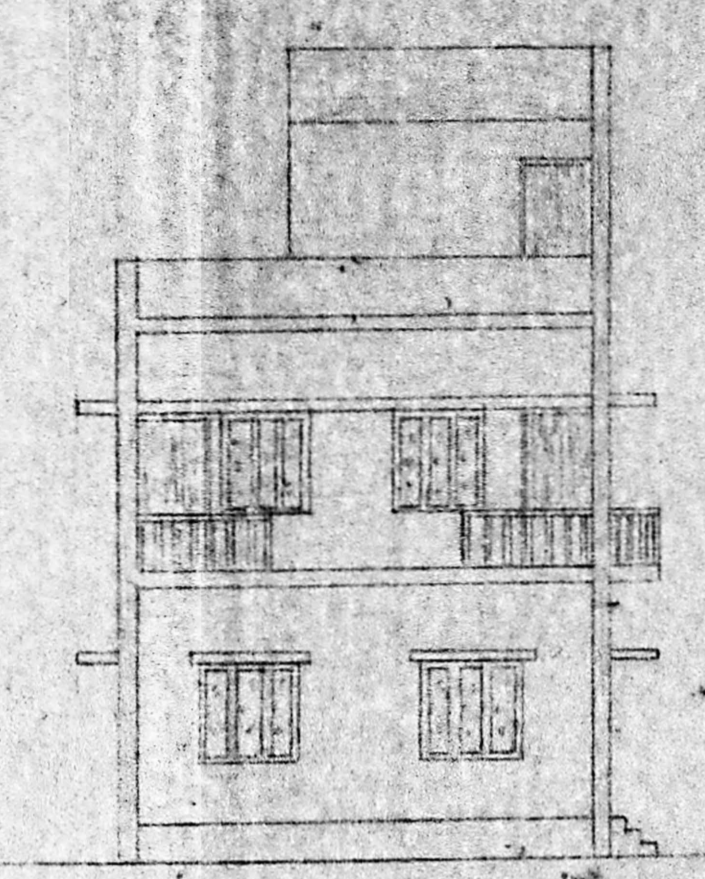

FRONT ELEVATION

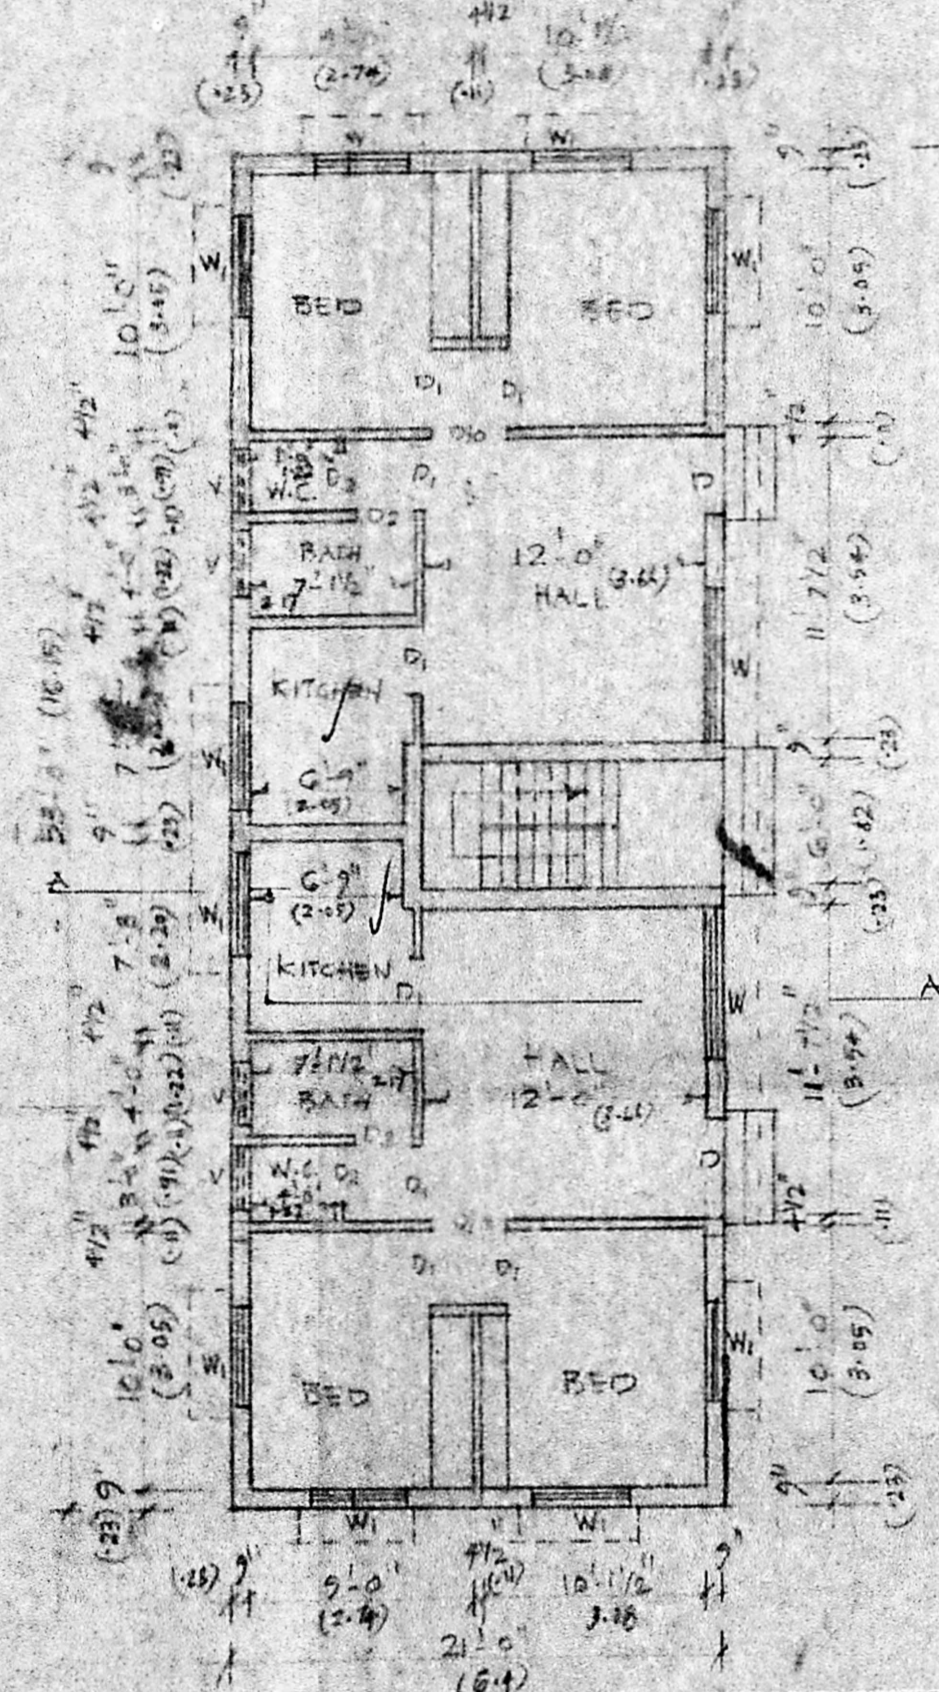

GROUND FLOOR PLAN

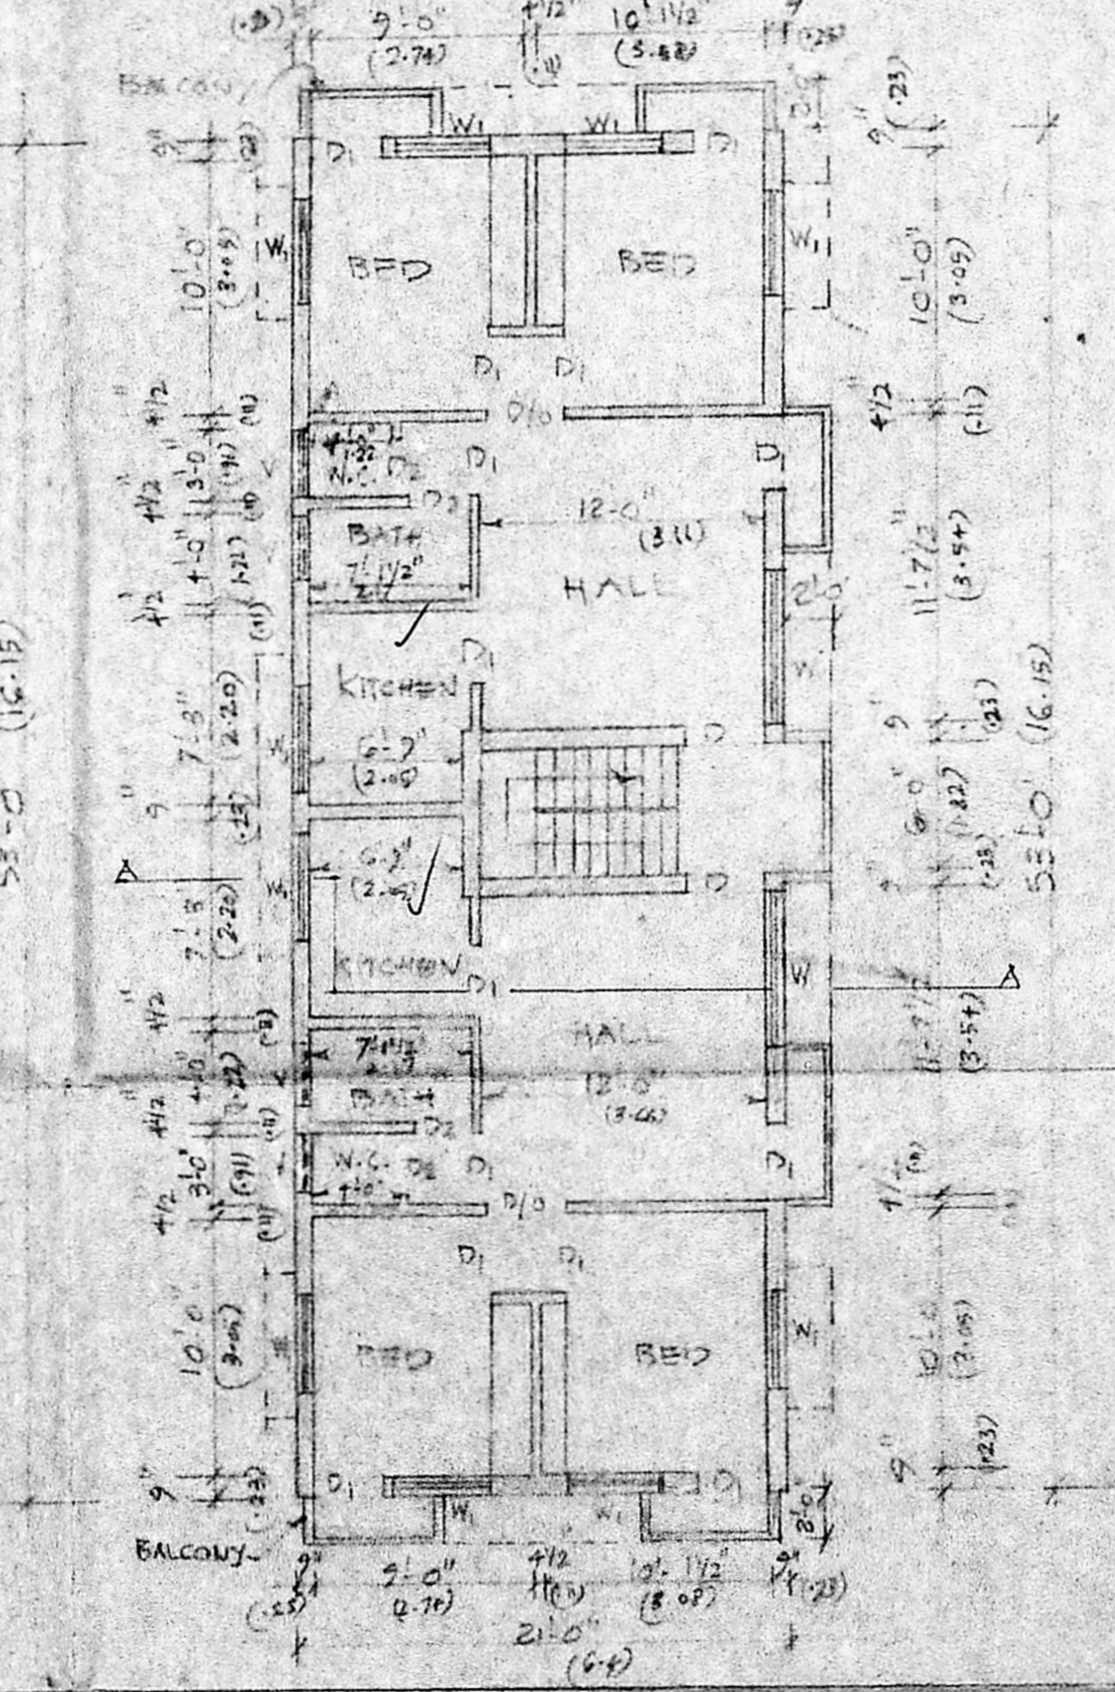

FIRST FLOOR PLAN

APPROVED
Subject to the conditions in this office letter
No. 8/24/83/89 Dt. 9/1/90
FOR MEMBER SECRETARY
MADRAS METROPOLITAN
DEVELOPMENT AUTHORITY