

SHEET NO. 1.

SPECIFICATION

FOUNDATION BASE AND LEVELLING BASE TO BE IN C.M. 1:4 MIX BRICK WORK IN SUITABLE IN C.M. ALL RCC WORK TO BE IN C.M. 1:4 MIX WITH SUITABLE REINFORCEMENT WITH F.C.C. WORK IN C.M. 1:4 MIX PLASTERING SCROLLS IN C.M. 1:4 MIX 1:3 MIX FLOORING PARTIAL POLISHING TEAK WOOD DOORS AND WINDOWS WITH TWO COATS OF GOOD QUALITY PAINTING OVER ONE COAT OF PRIMER WEATHERING IN C.M. 1:4 MIX

MMDATB/PP-NO. 1788/89

D.P.

JOINERY DETAIL

D.	DOOR	3'-0" x 7'-0"	0.99	x 213
DL	DOOR	3'-0" x 7'-0"	0.91	x 213
DB	DOOR	2'-6" x 7'-0"	0.76	x 213
W	WINDOW	4'-6" x 4'-6"	1.57	x 137
WL	WINDOW	4'-6" x 3'-6"	1.37	x 106
V.	VENTILATOR	2'-0" x 2'-0"	0.91	x 0.61

REFERENCE

ROAD EXISTING TO BE
 BOUNDARY DEMOLISHED
 PROPOSED PROPOSED

AREA STATEMENT

	AREA IN SFT	AREA IN SQM
GROUND FLOOR	2395.0	222.58
FIRST FLOOR	2508.0	233.00
SECOND FLOOR	2708.0	253.08
THIRD FLOOR	1263.0	117.31
TOTAL	8674.0	806.97
LAND AREA	9129.0	476.67

PLAN SHOWING THE PROPOSED RESIDENTIAL FLATS AT D NO.17 (OLD NO.8) T.S.NO. 103, BLOCK NO-7 PULIYUR II LANE & II MAIN ROAD, PULIYUR VILLAGE MADRAS. CORPORATION DIVISION, 113.


ARCHITECT:
 T. SCRIIS BARNAPAS LEON B.ACH
 ROOM NO. 35 K.V.V. MANSION, 24 PULLA AVENUE, SHENOY NAGAR, MADRAS 600030.

LICENSED SURVEYOR:
 T.G. KRISHNAMURTHY RAO,
 Civil Engineer,
 Class I Licensed Surveyor No. 370,
 CORPORATION OF MADRAS,
 C-10 SOUTH AVENUE,
 11/12 LAKE VIEW ROAD,
 WEST MANGALAM, MADRAS-600 053.


SIGNATURE OF THE OWNER

PLAN SHOWING THE PROPOSED
RESIDENTIAL FLATS AT D.NO.17
(OLD.NO. 8) T.S. NO. 103 BLOCK 100.7
PULIYUR II LANE & II MAIN ROAD,
PULIYUR VILLAGE MADRAS,
CORPORATION DIVISION 113

M.M.C.A. B.P.P.N.
C.No. 103/100.7
PAR II
A.P. D.P.

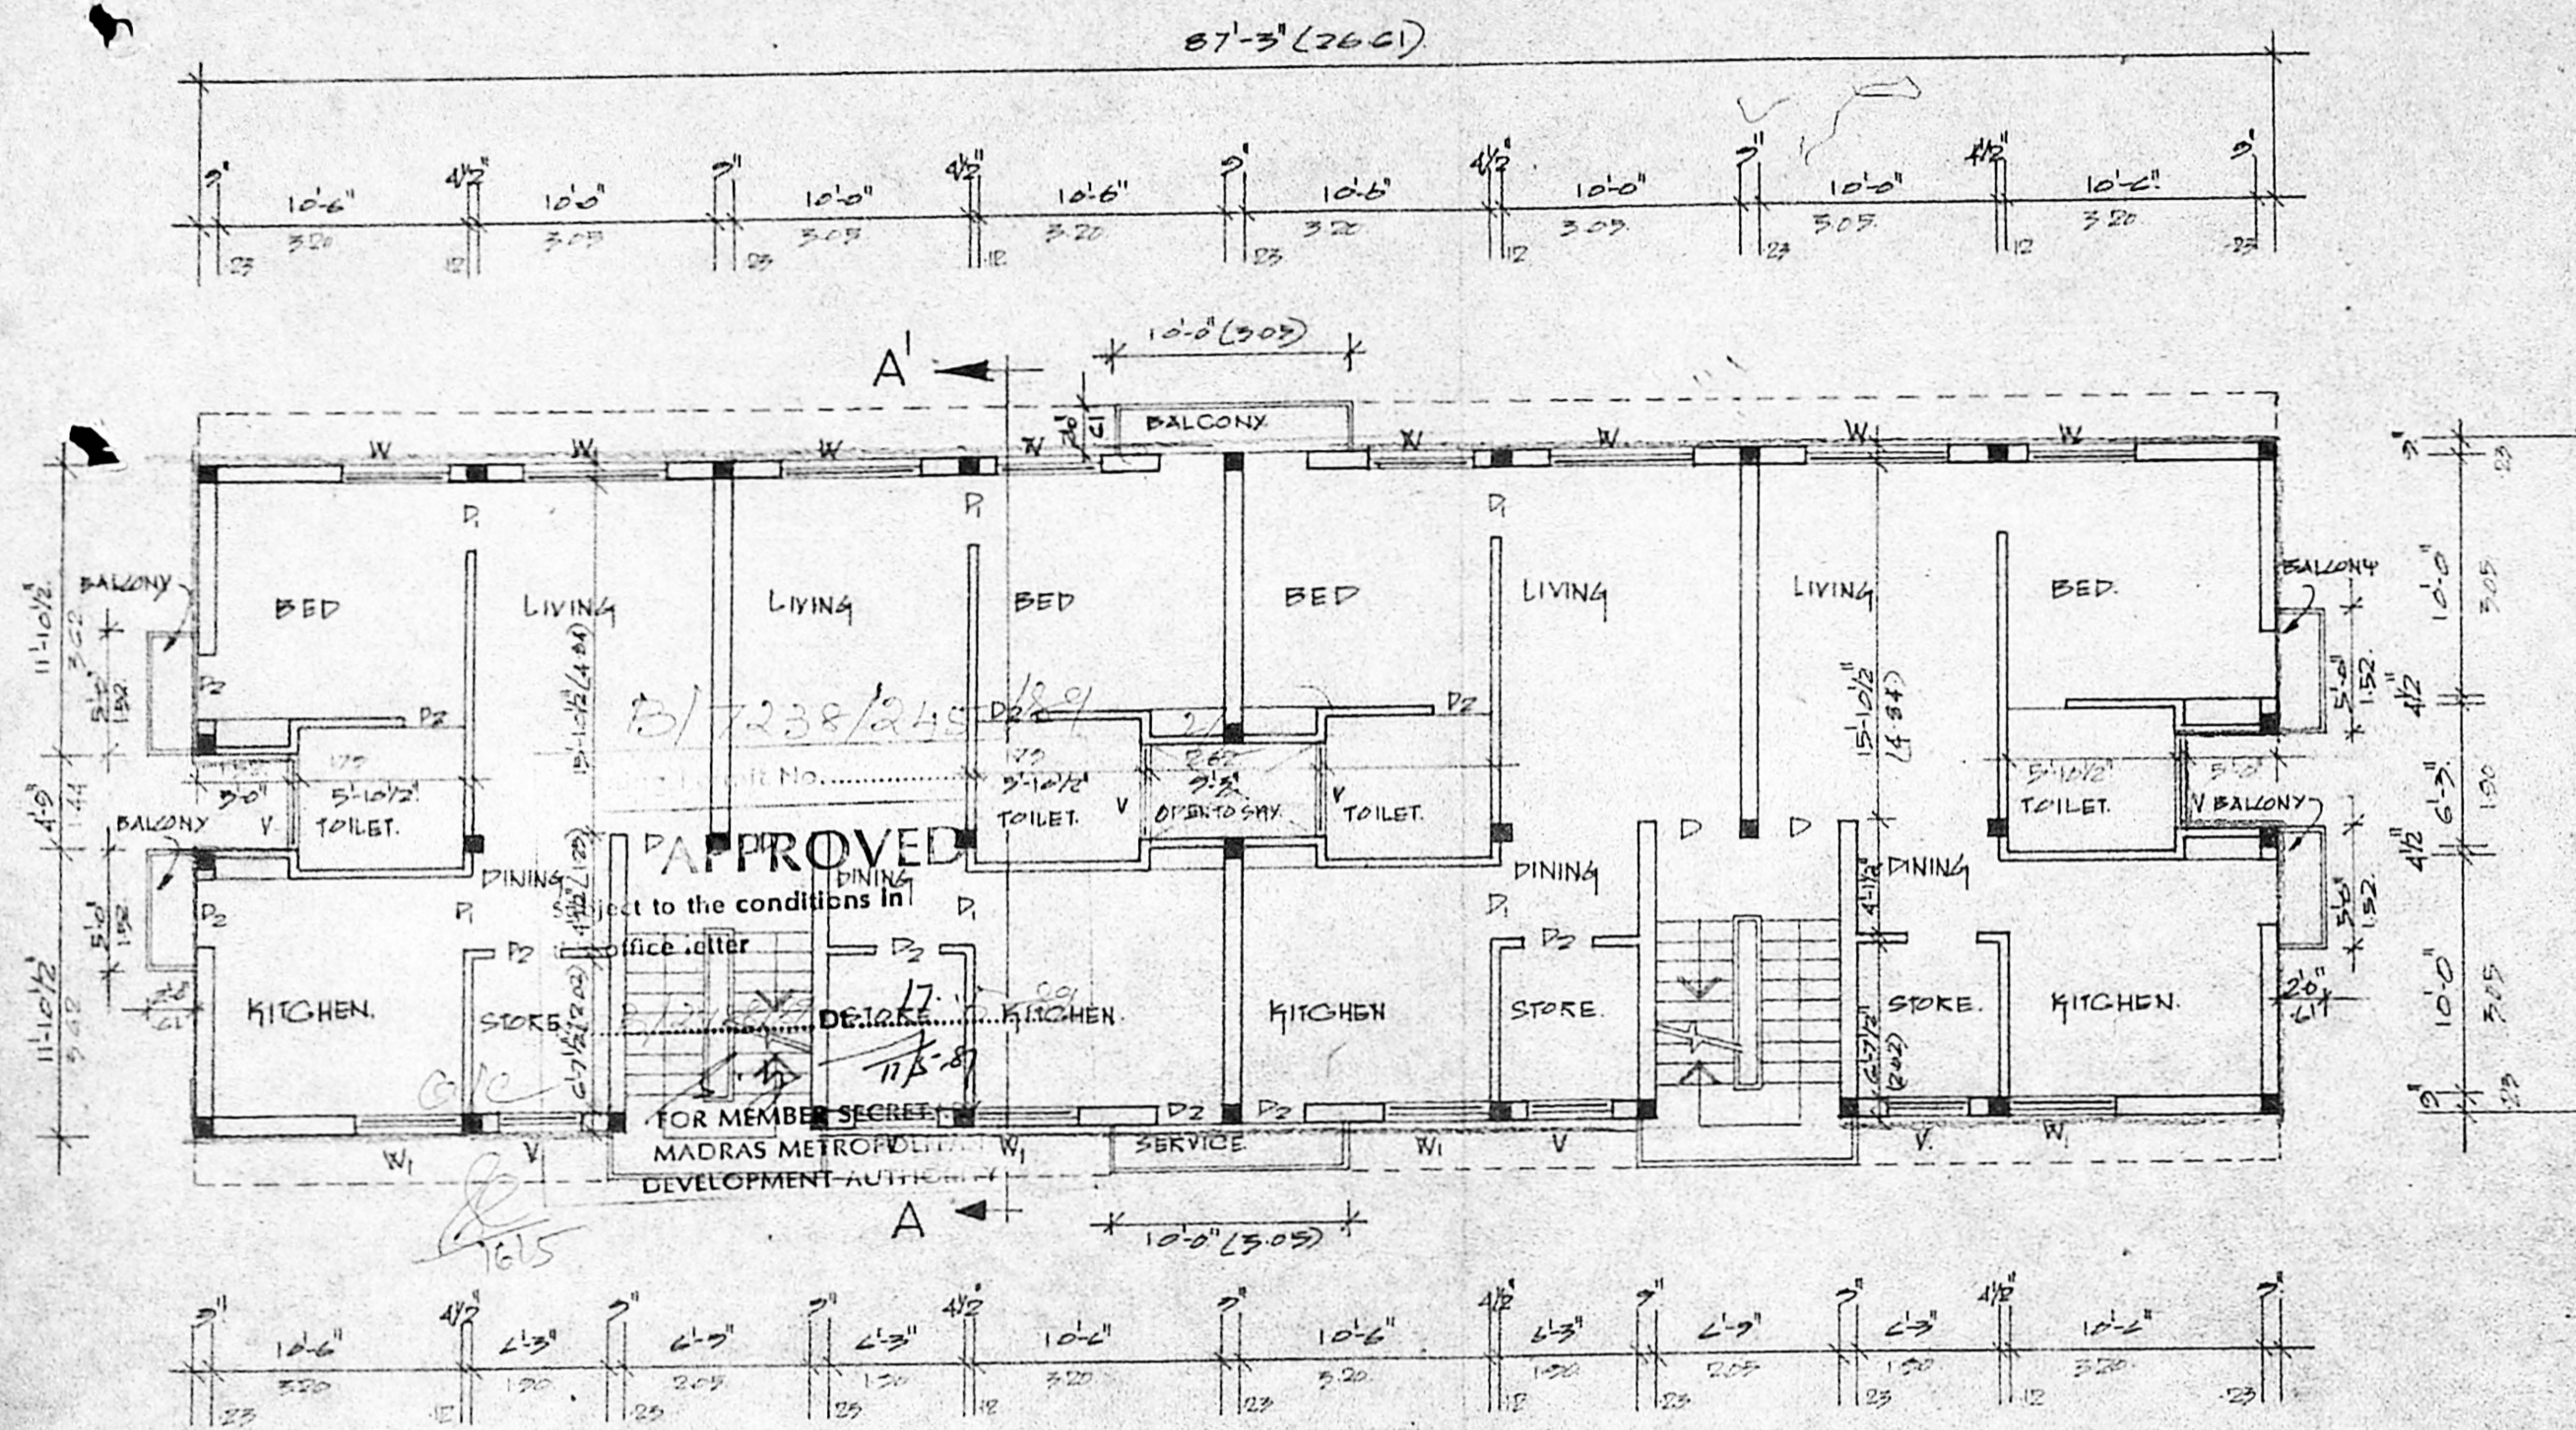

TYPICAL FLOOR PLAN, FIRST & SECOND. SCALE 1/8"=1'-0"

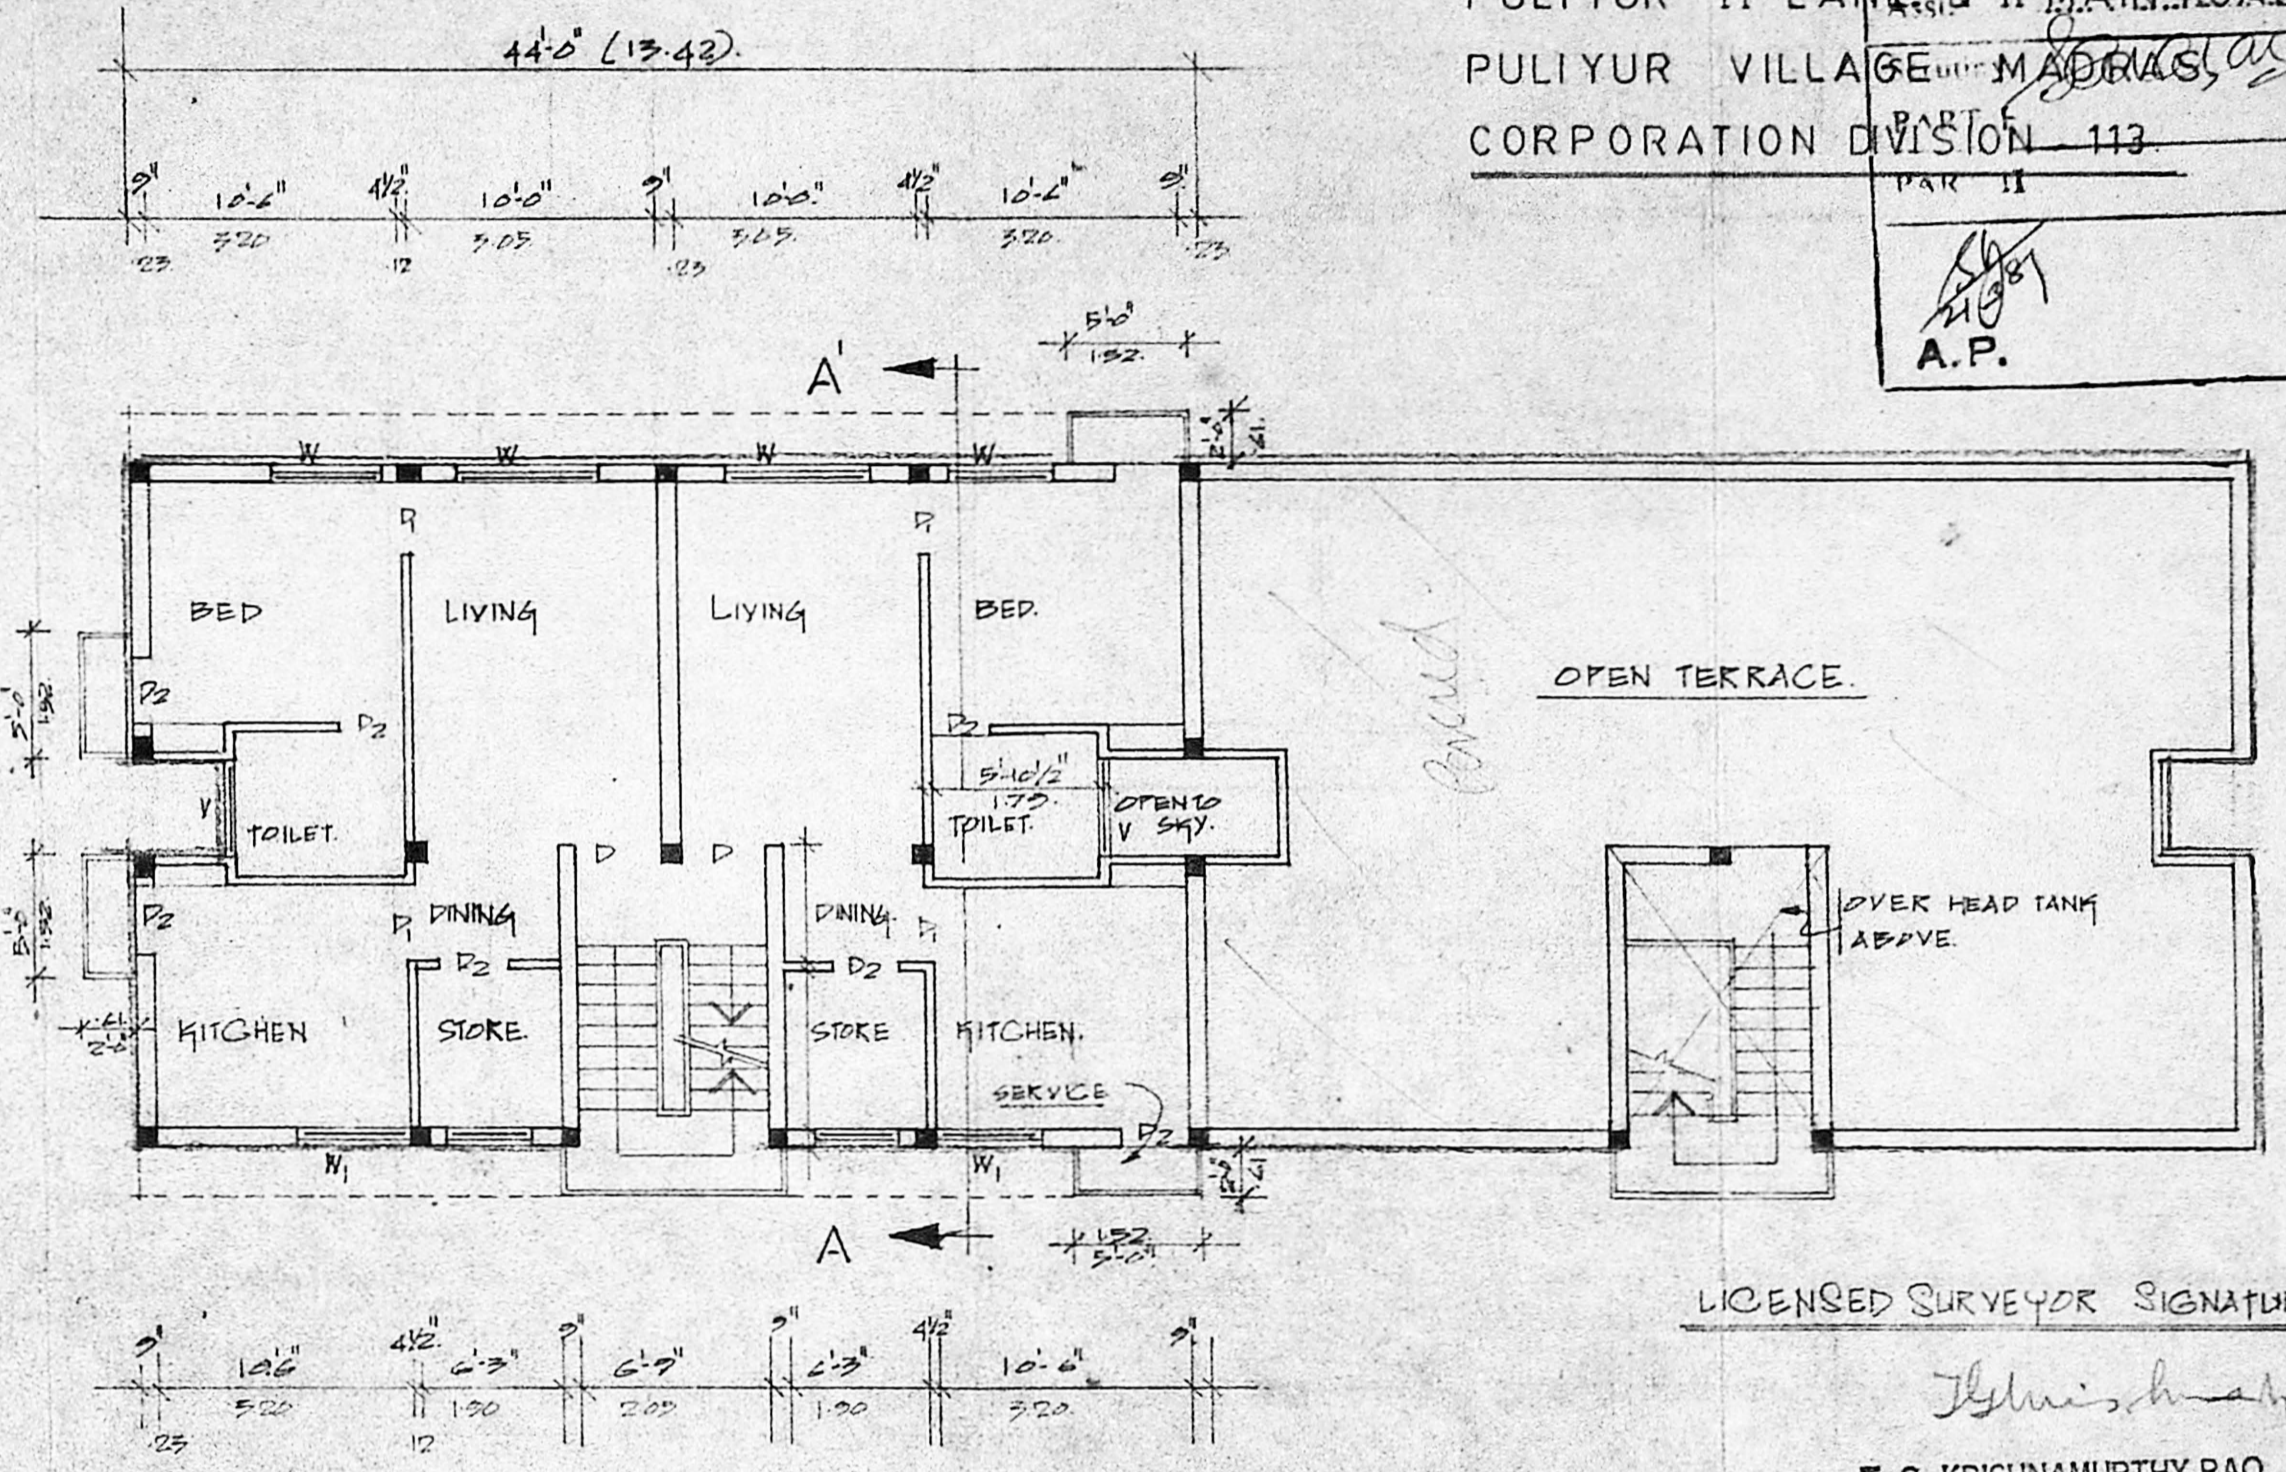

THIRD FLOOR PLAN


LICENSED SURVEYOR SIGNATURE

T. G. Krishnamurthy Rao
T. G. KRISHNAMURTHY RAO,
Civil Engineer,
Class I Licensed Surveyor No. 370,
CORPORATION OF MADRAS,
C-10, SANTHI AVENUE,
11/2, LAKE VIEW ROAD,
WEST MAMBALAM, MADRAS-333 U-3.


OWNER SIGNATURE

S. Kumar

NOTE:
REF. SHEET NO. 1 FOR SPECIFICATION
AND JOINERY DETAIL.
DIMENSIONS OF ALL THE COLUMNS
ARE 12" X 9"

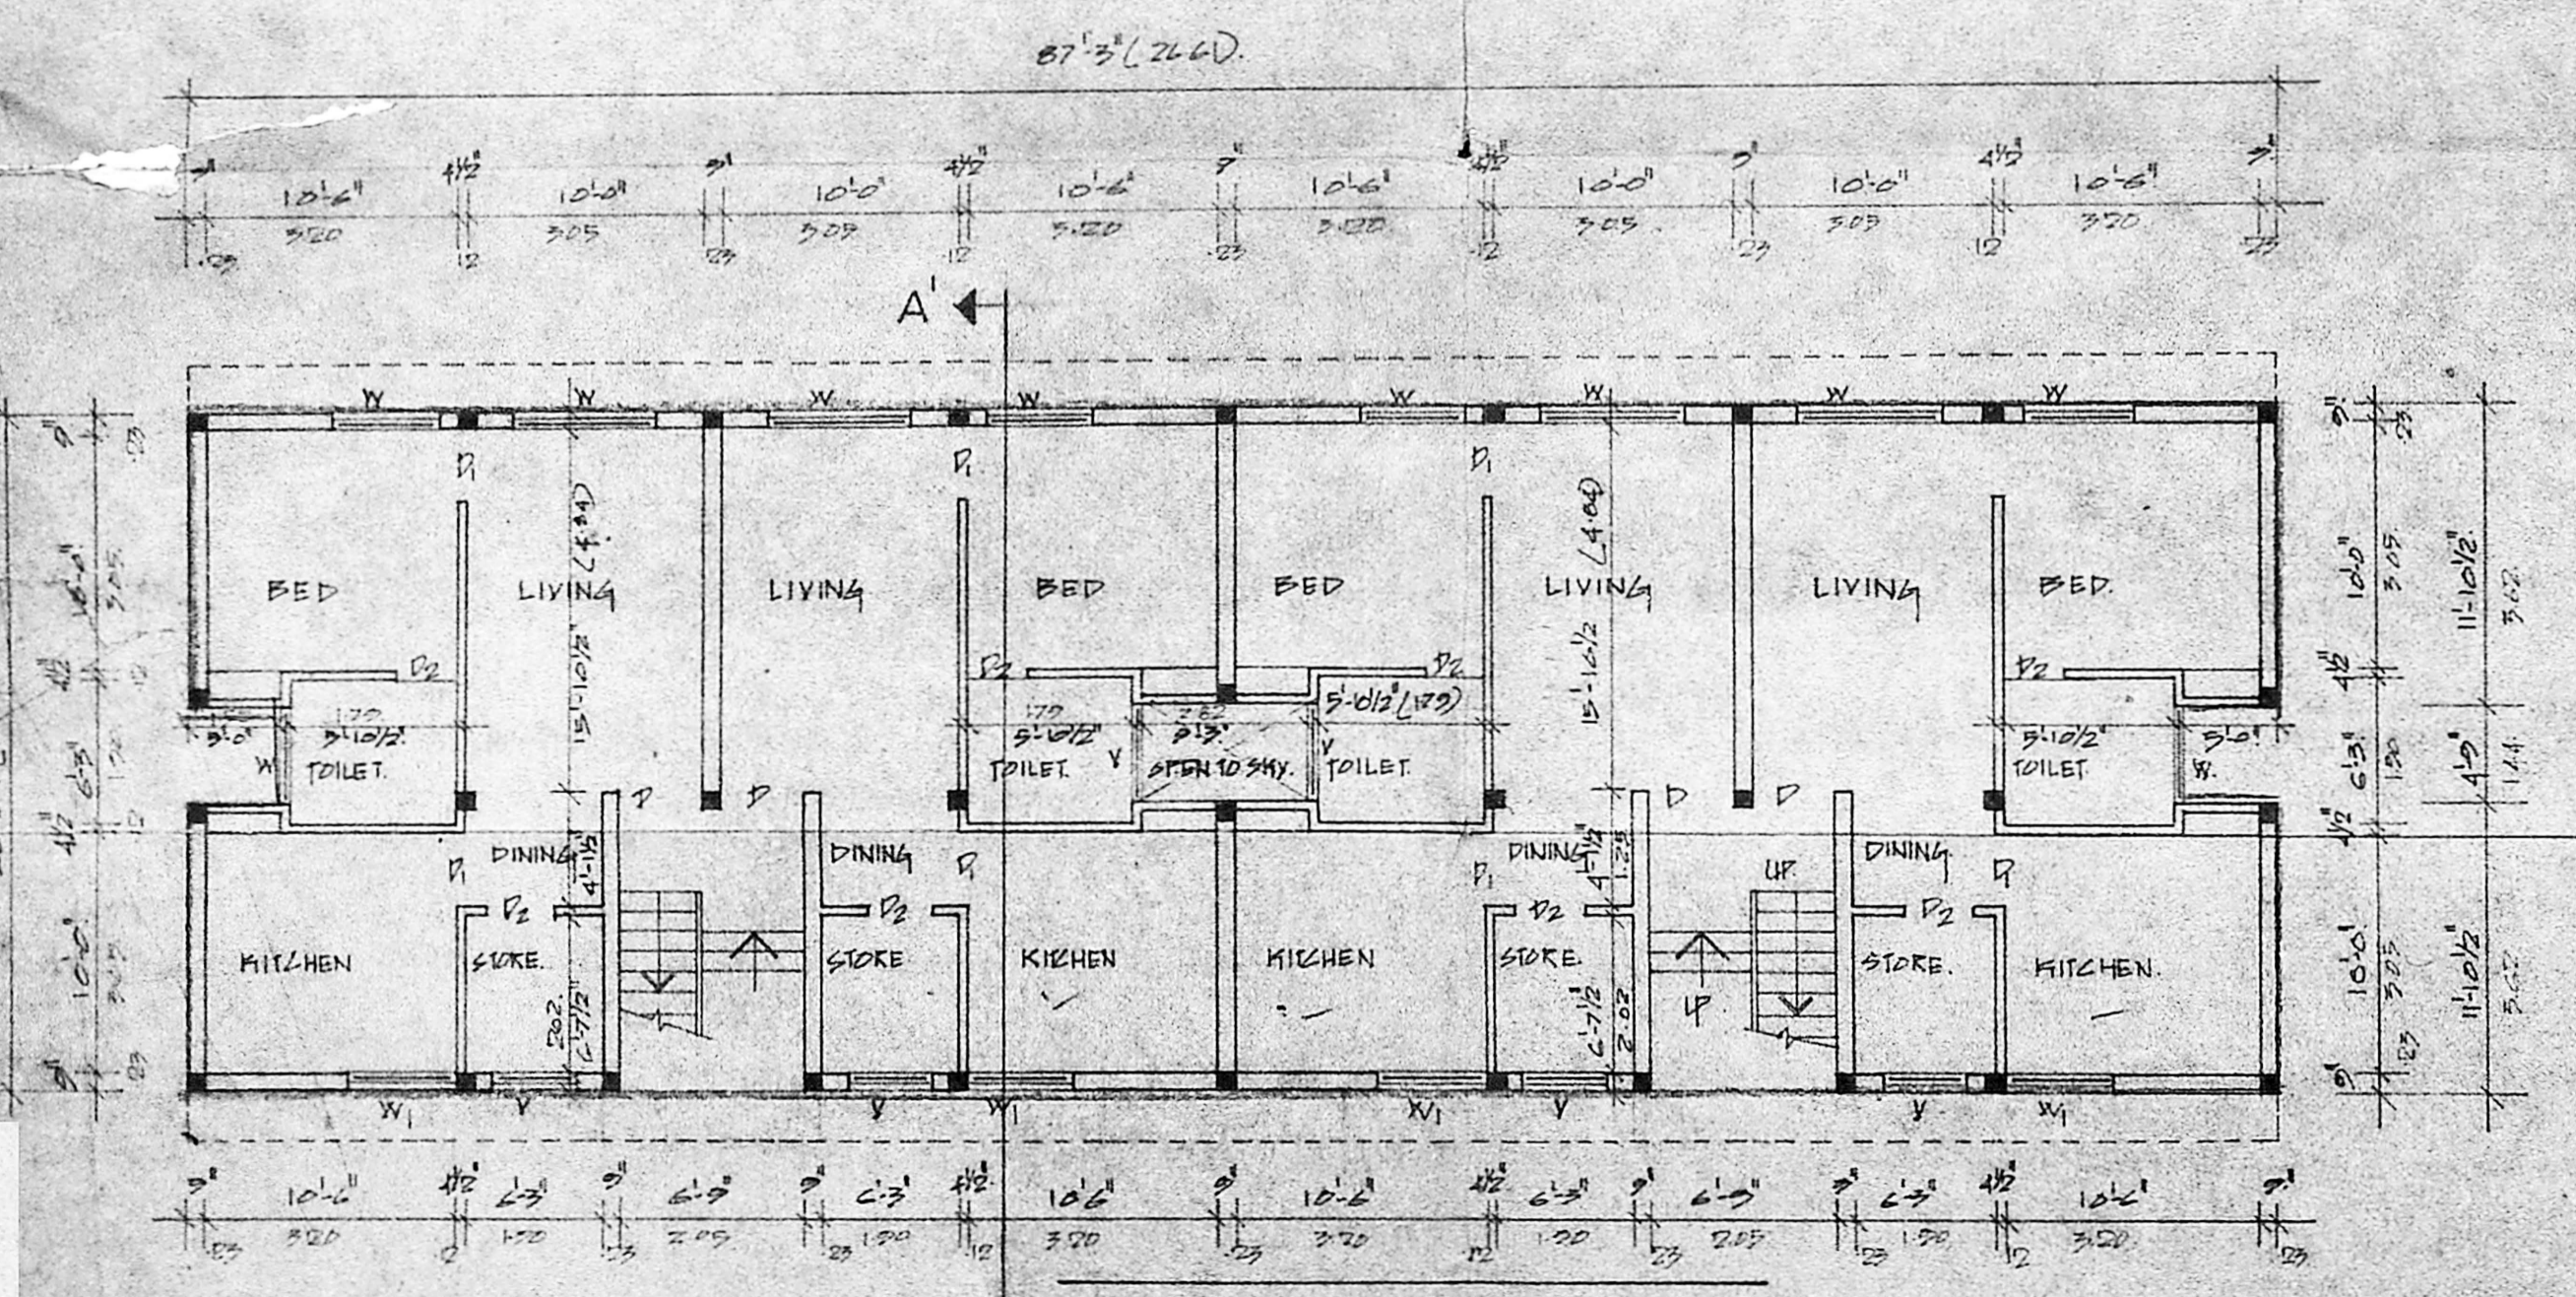

GROUND FLOOR PLAN SCALE 1/8"=1'-0"

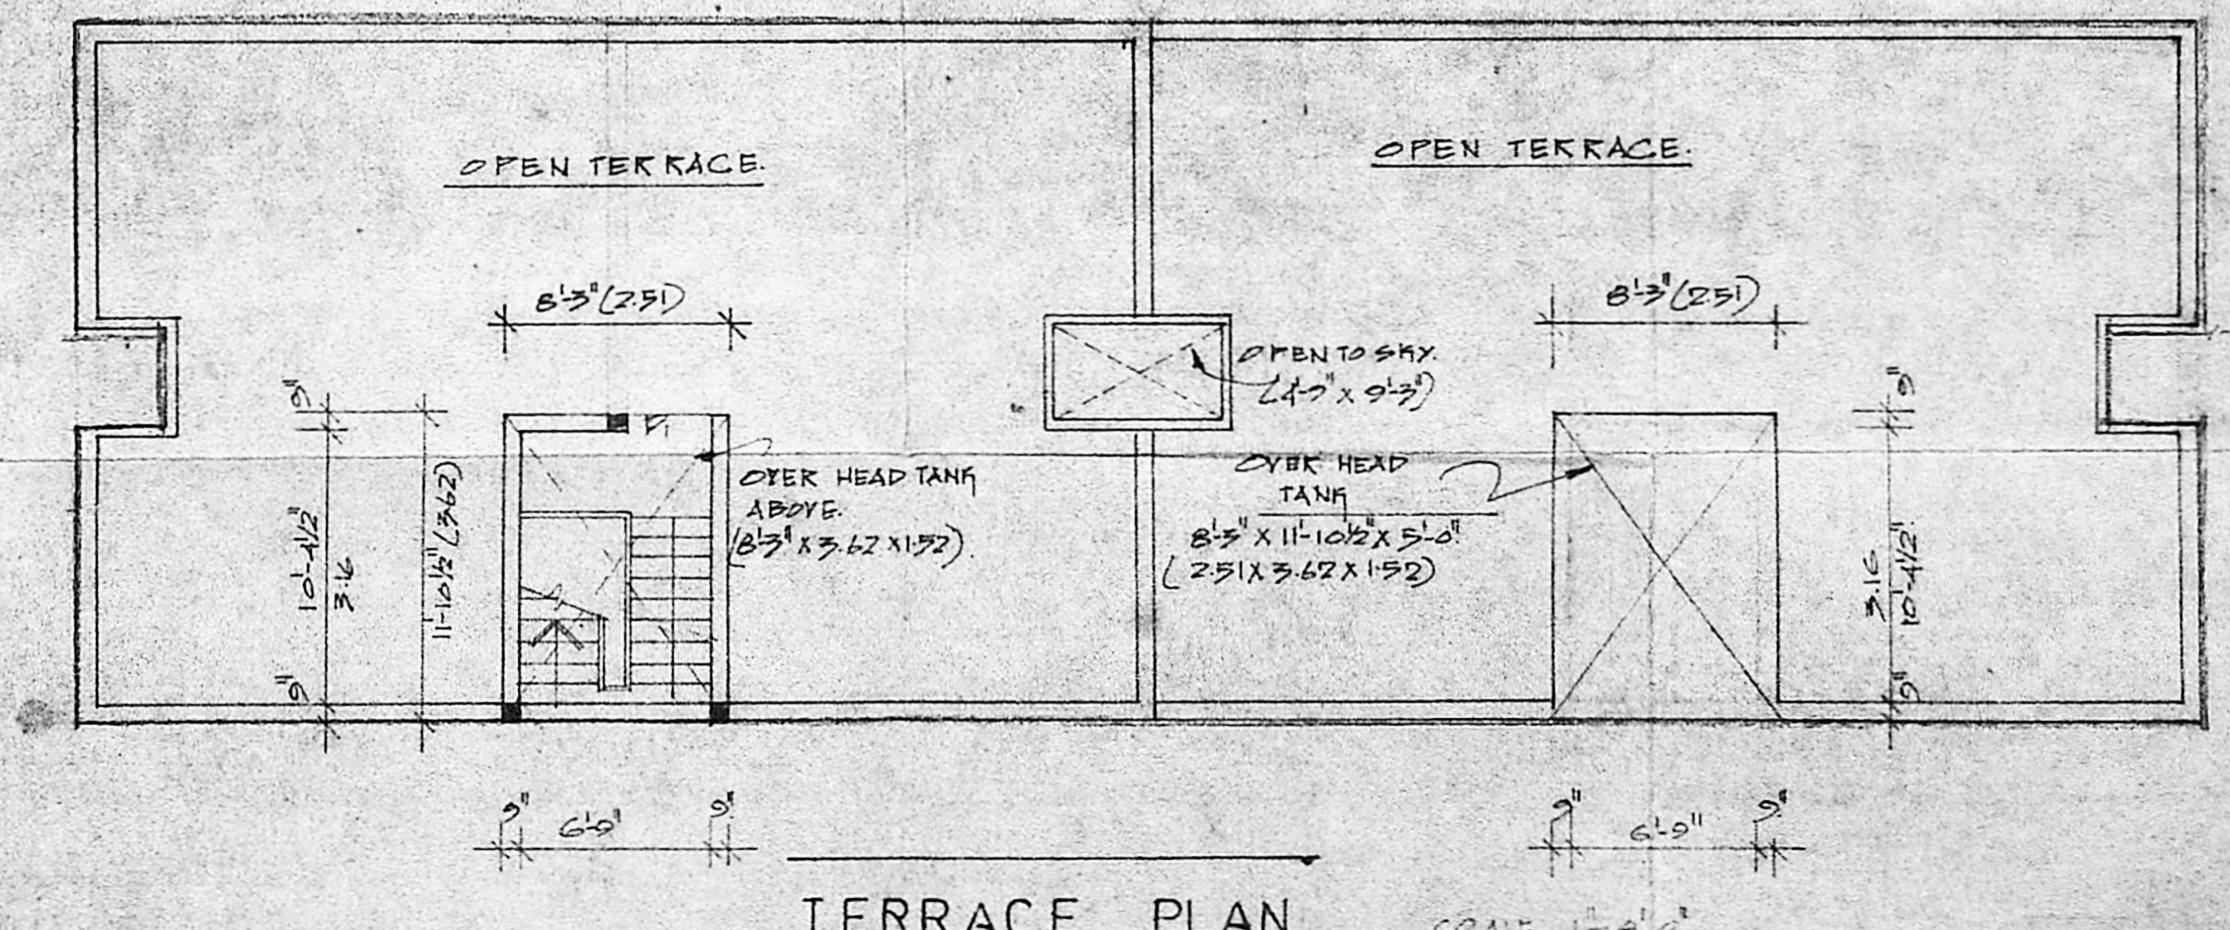

TERRACE PLAN SCALE 1/8"=1'-0"