




FRONT ELEVATION

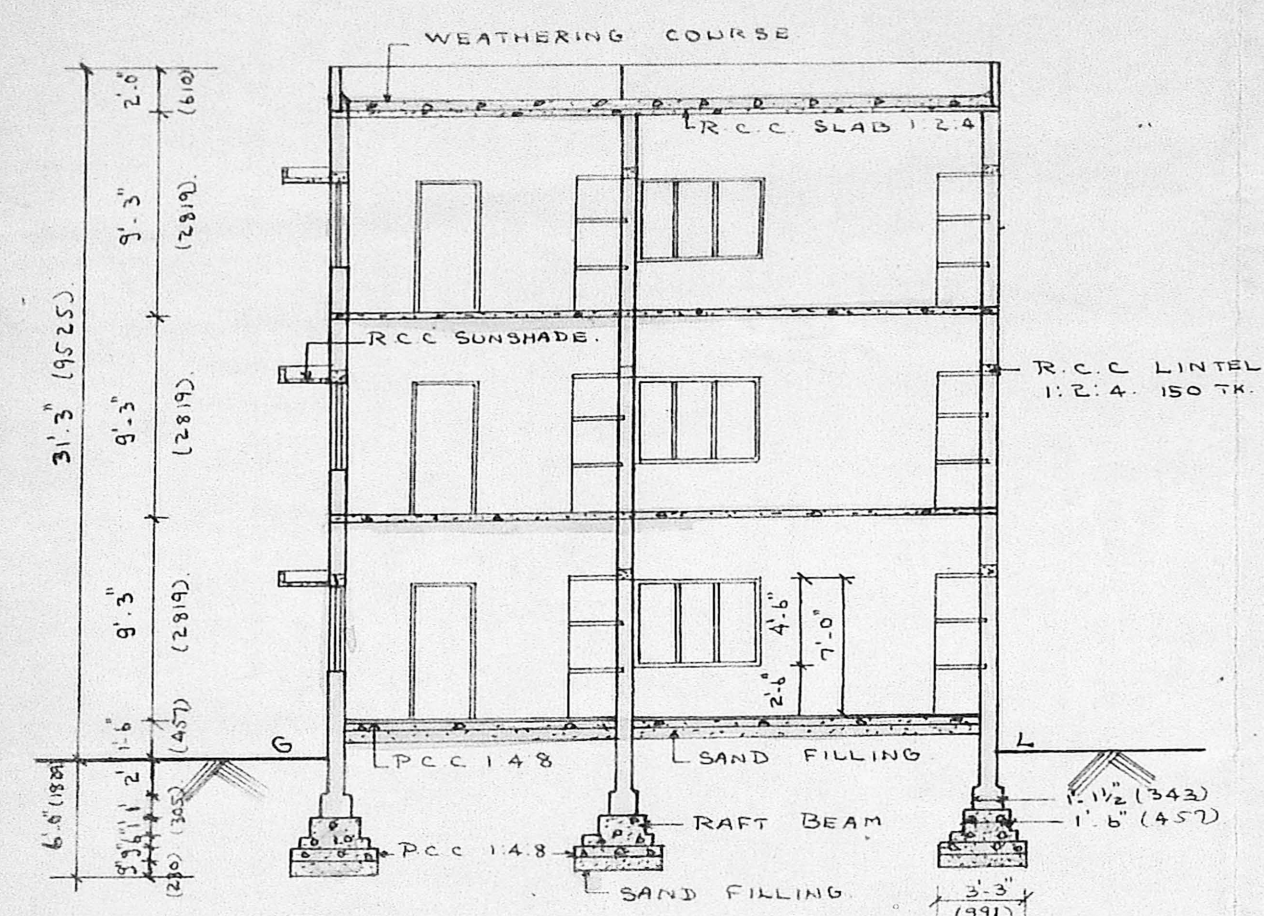


SECTION 'AB'

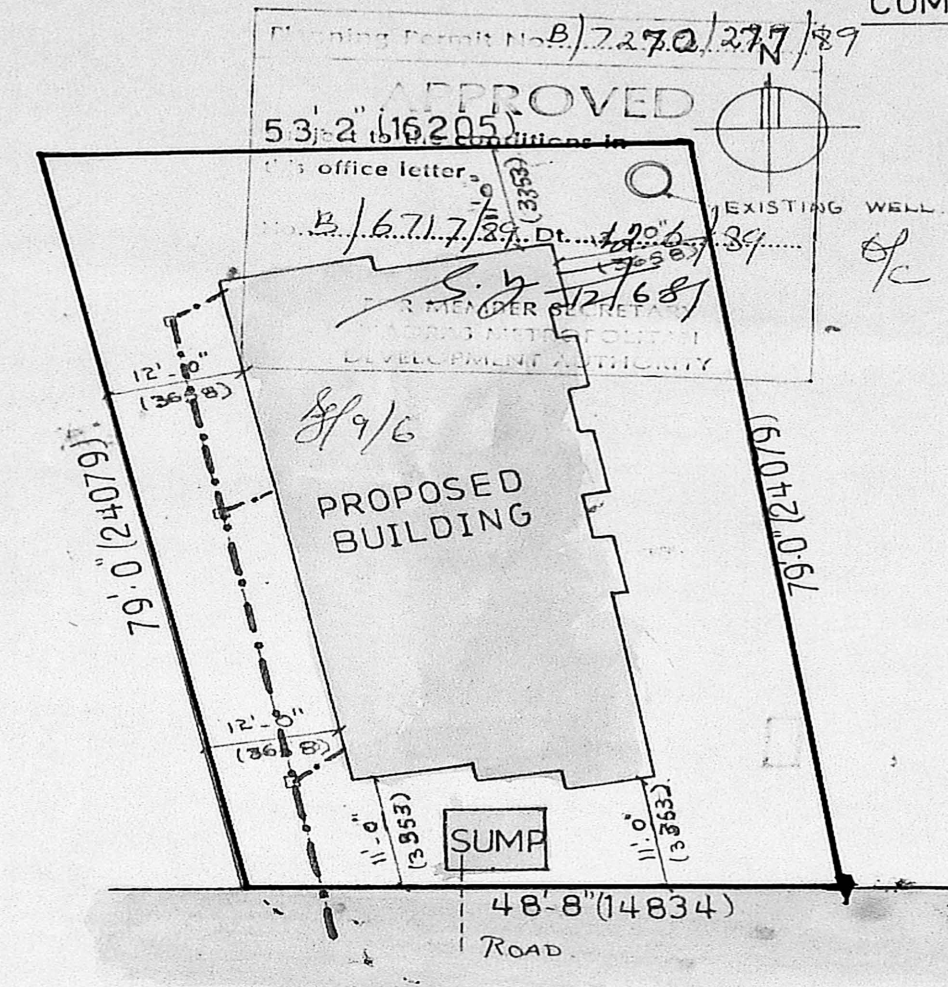


SITE PLAN (SCALE: 1:200)

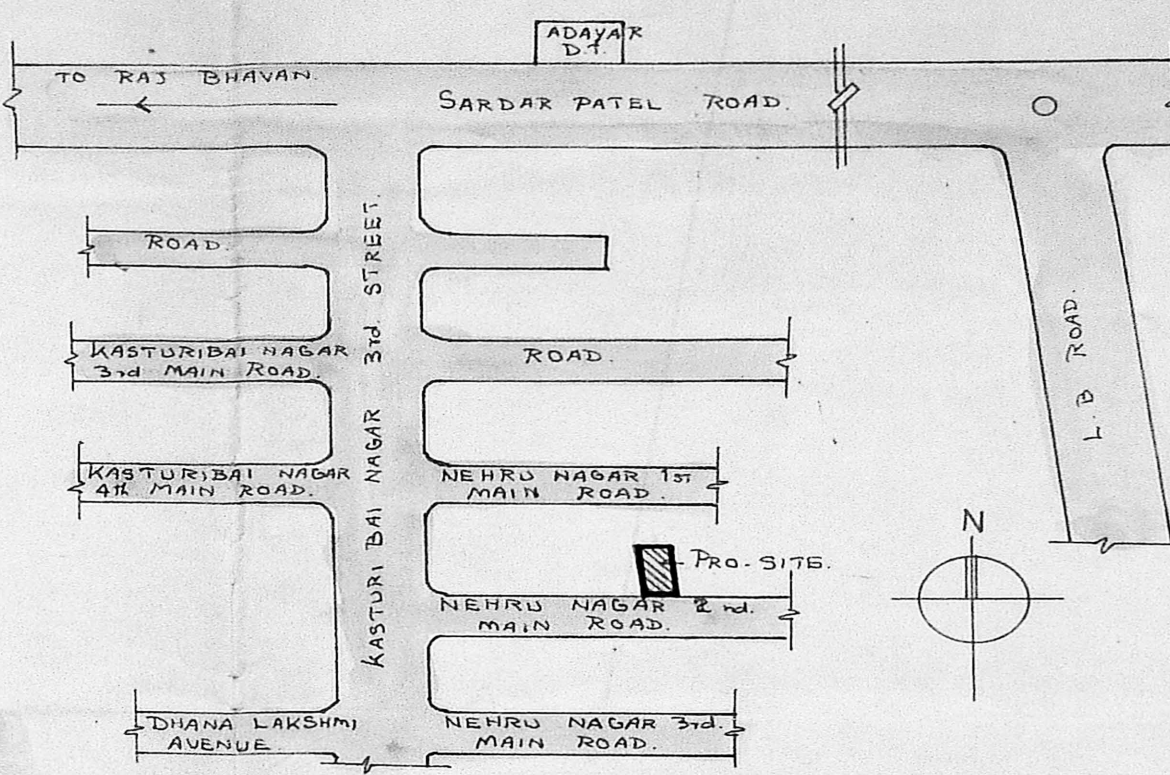


KEY PLAN (NTS)

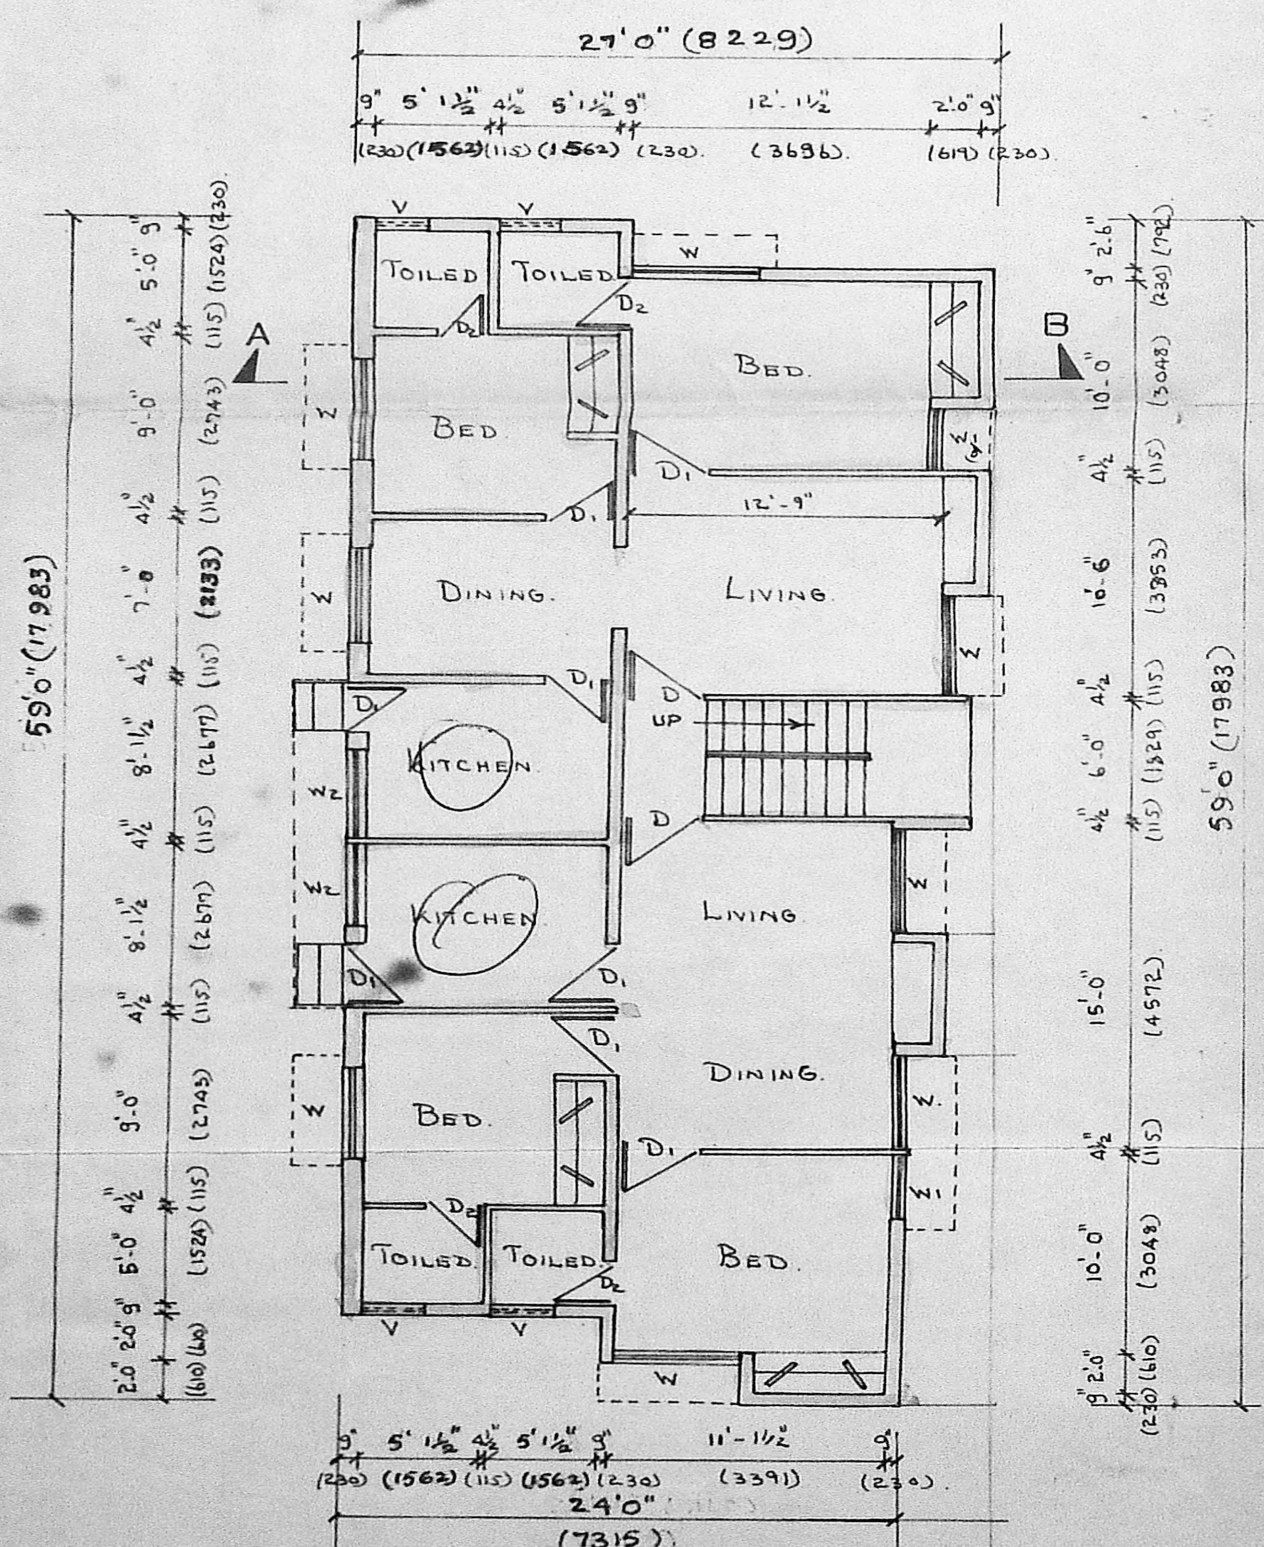


GROUND FLOOR PLAN

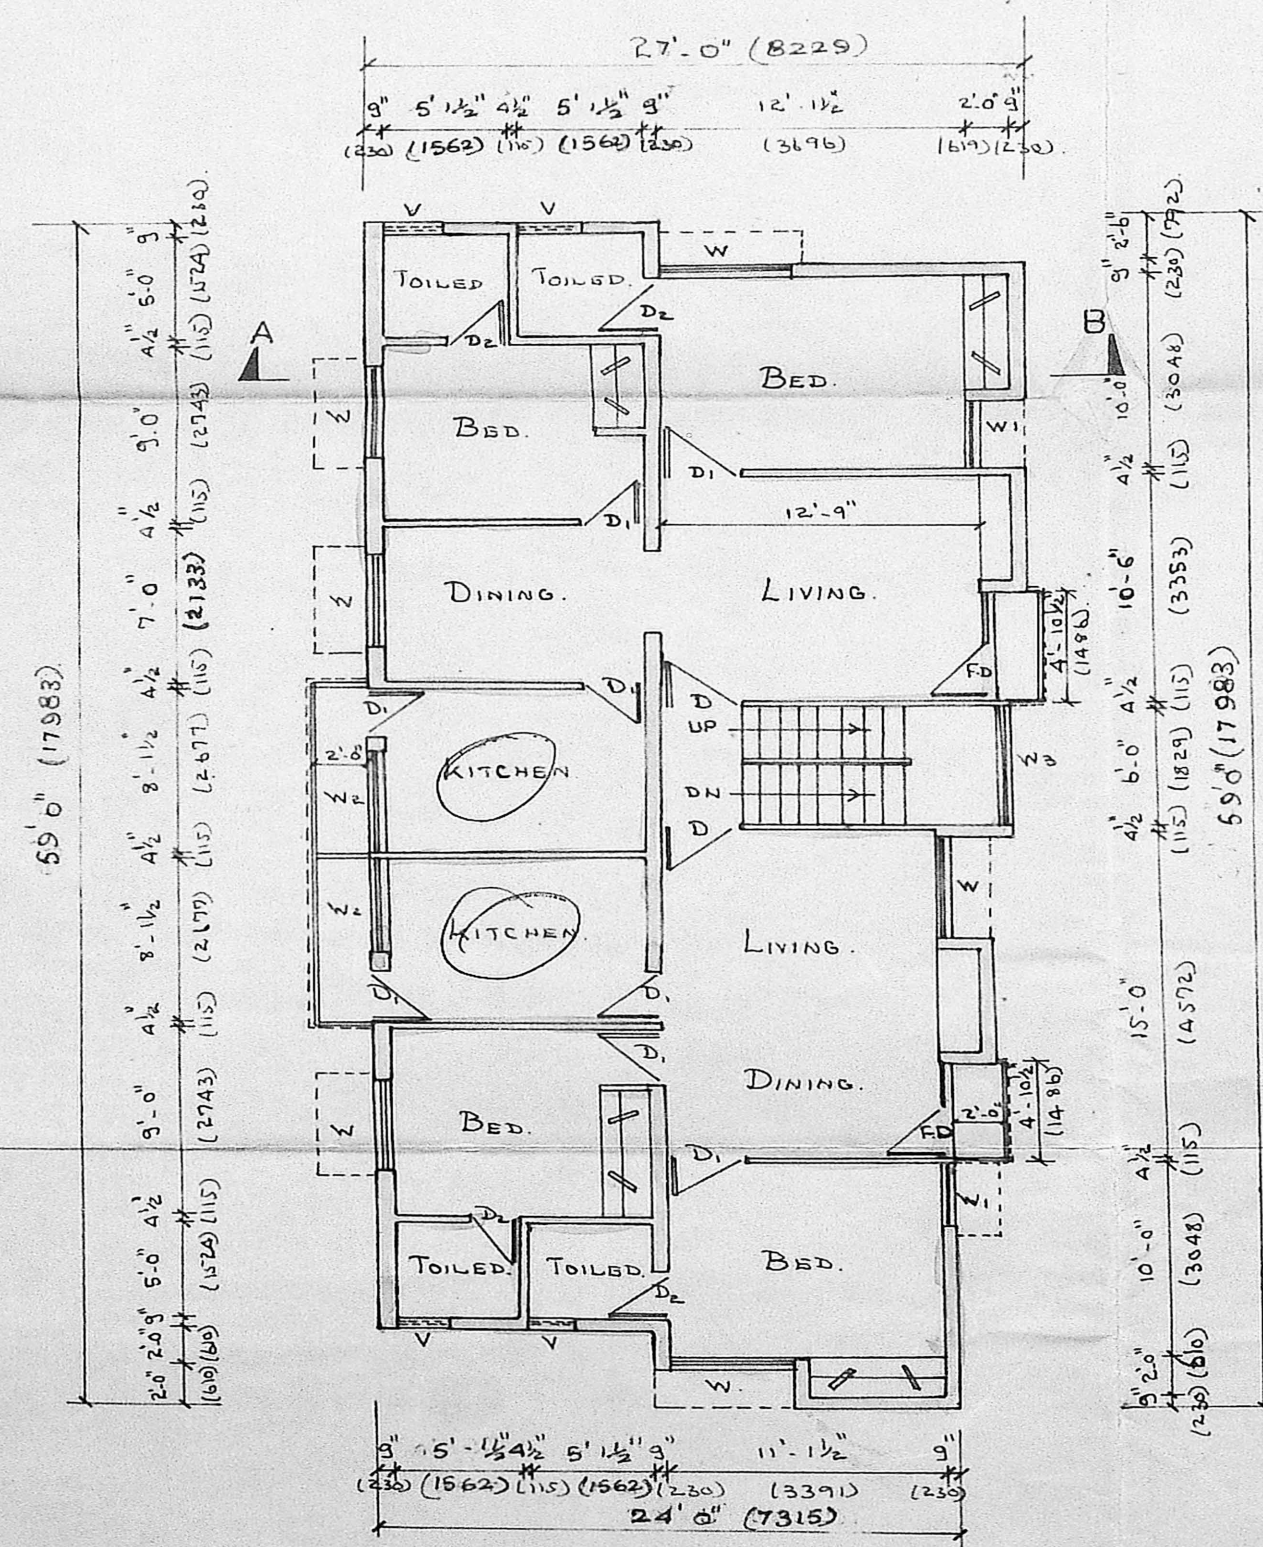


FIRST AND SECOND FLOOR PLAN

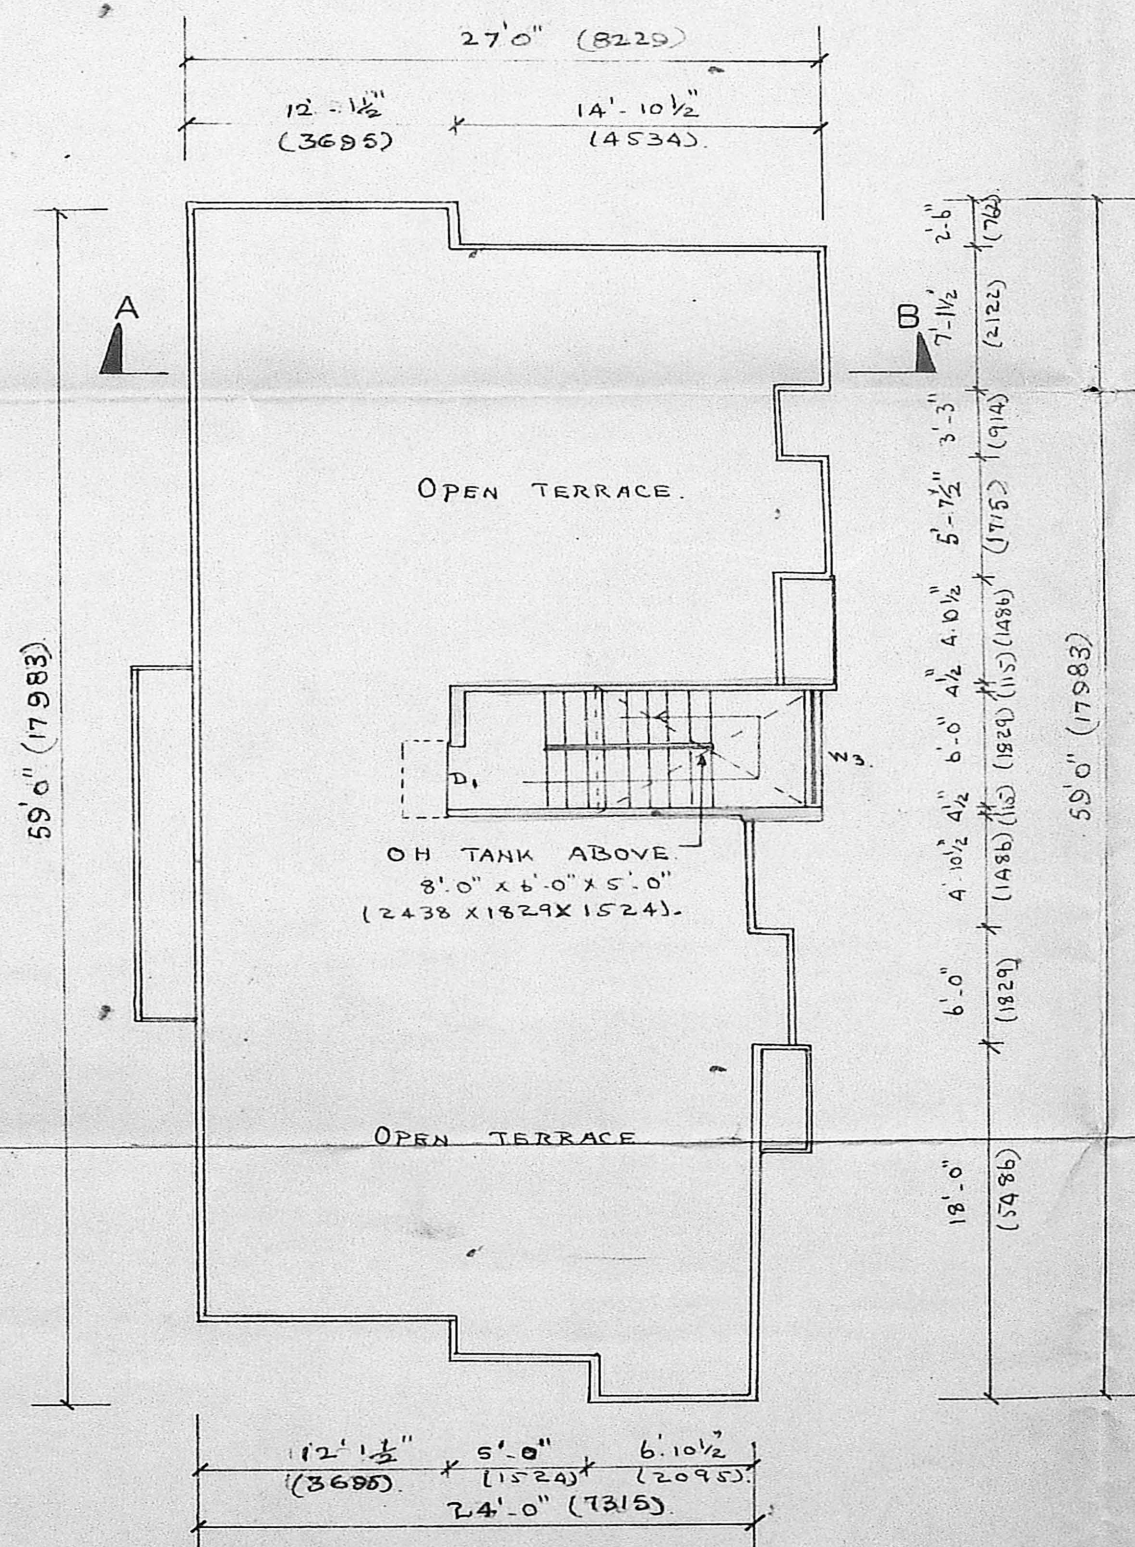


TERRACE FLOOR PLAN

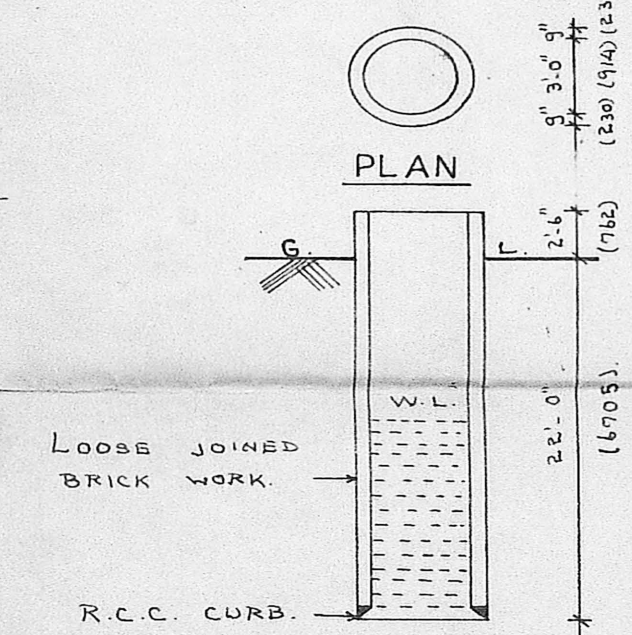

SECTION WELL

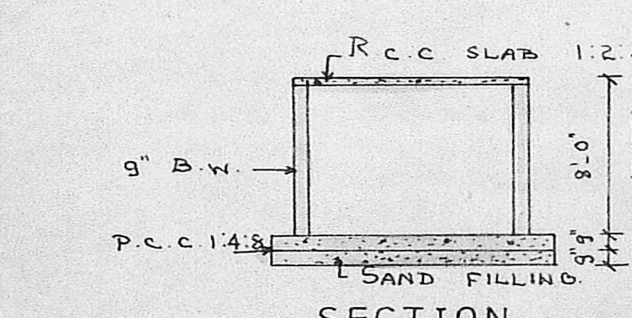

SECTION SUMP

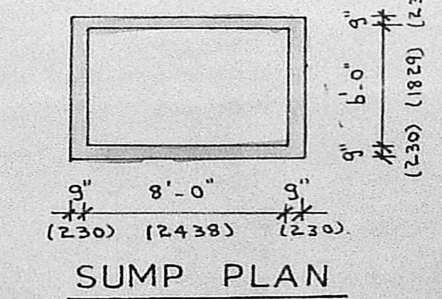

SUMP PLAN

SCHEDULE OF JOINERY :-

D	T.W. MAIN DOOR	931 X 2134
D	T.W. FLUSH DOOR	914 X 2134
D	T.W. PANALUED DOOR	716 X 2134
F	T.W. FRENCH DOOR	617 X 2134
W	T.W. GLAZED WINDOW	1488 X 1372
W	DOOR	891 X 1372
W	DOOR	1486 X 1016
W	DOOR	1821 X 1372
V	T.W. GLAZED VENTILATOR	762 X 610

PROPOSED FLATS AT NO 19, D P
2nd STREET, NEHRU NAGAR,
ADAYAR, MADRAS - 600020.

SPECIFICATION

FOUNDATION : FOUNDATION IN CEMENT CONCRETE 1:5:10.

SUPERSTRUCTURE : BRICK WORK IN CEMENT MORTAR 1:4.

FLOORING : EARTH FILLING OF SAND FILLING OF P.C.C. 1:2:8 / OF CEMENT MORTAR OF MOSAIC TILES.

ROOF : ROOF SLAB IN R.C.C. 1:2:4

WOOD WORK : ALL DOORS ARE IN T.W.

PLASTERING : PLASTER IN C.M. 1:3.

PAINTING : 2 COATS OF WOOD PRIMER AND 1 COAT OF ENAMEL PAINT.

ROOF IN TERRACE : PRECASTED TILES OF WEATHERING COURSE OF ROOF SLAB.

AREA STATEMENT:

PLOT AREA : 4022.68 SQ.FT.

GROUND FLOOR AREA: 1457.62 SQ.FT.

FIRST FLOOR AREA: 1511.77 SQ.FT.

SECOND FLOOR AREA: 1511.77 SQ.FT.

TERRACE FLOOR AREA: 98.72 SQ.FT.

TOTAL: 4579.78 SQ.FT. (OR) 425.48 SQ.M.

- EXISTING
- PROPOSED
- ROADS
- BOUNDARY
- SEWER LINE
- WATER LINE

SCALE: 1" TO 8'-0" (1:100) 1" TO 16'-0" (1:200).

DATE:

OWNER:

Bala Ekambaram

LICENCED SURVEYOR:

K. Jamal Mohideen

K. JAMAL MOHIDEEN, DAWD. ALLI,
32, KRISHNASWAMY AVENUE,
LUZ, MADRAS - 600 004,
CORPORATION OF MADRAS R. A. 116

Total No of drawings 4 Nos