



ELEVATION

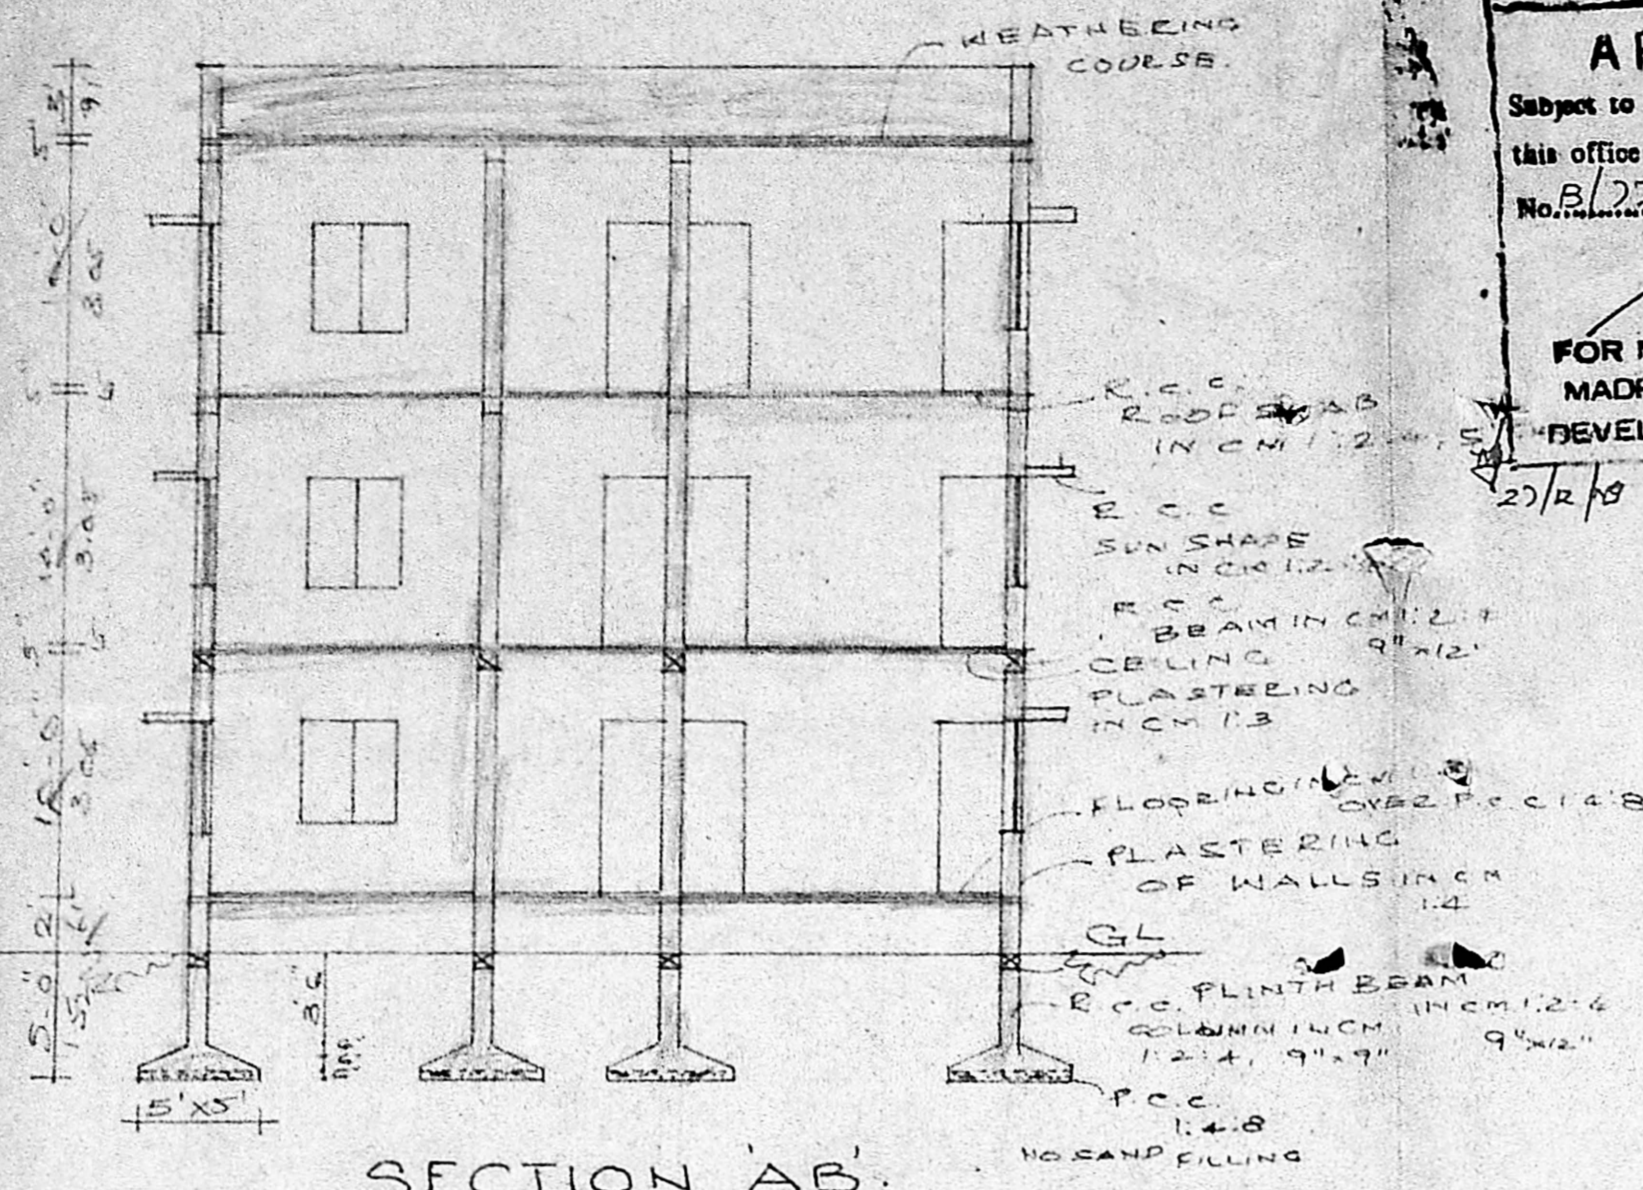


SECTION AB

B/2221/626/29
 Planning Permit No. _____
APPROVED
 Subject to the conditions in this office letter.
 No. B/2222/59 Dt. 27.12/59
 FOR MEMBER SECRETARY
 MADRAS METROPOLITAN DEVELOPMENT AUTHORITY
 27/12/59

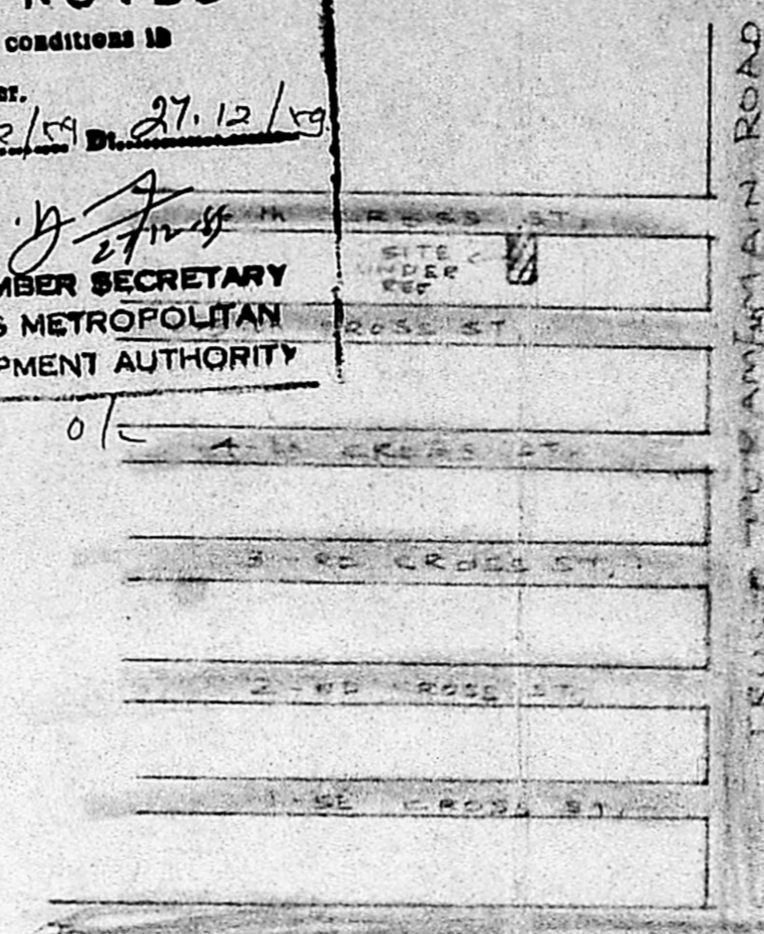


KEY PLAN (N.T.S.)

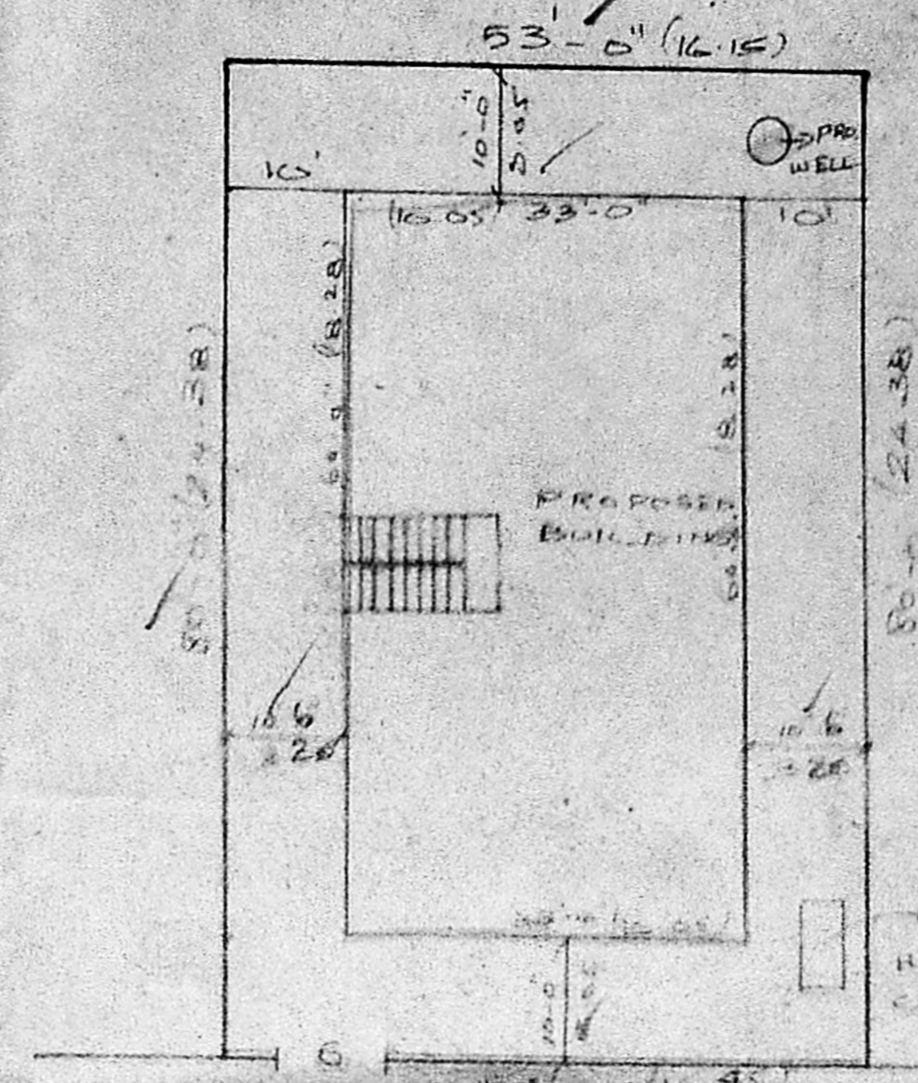


SITE PLAN SCALE 1:16

MMDA B1/PP NO. 1
 C.No. B/2222/59
 Ass. R.P. dt. 25.11.59
 Scrutiny PART I
 PART II
 A.P. O.P.


PLAN SHOWING THE PROPOSED RESIDENTIAL FLATS AT DOOR No. 3, 6th CROSS ST, (PLOT No. 154), TRUST PURAM, 1st. MAIN ROAD, PULIYUR VILLAGE, KODAMBAKKAM, MADRAS-24. (T.H.P. BY NO. 154) IS No. 45
 BLOCK No. 25

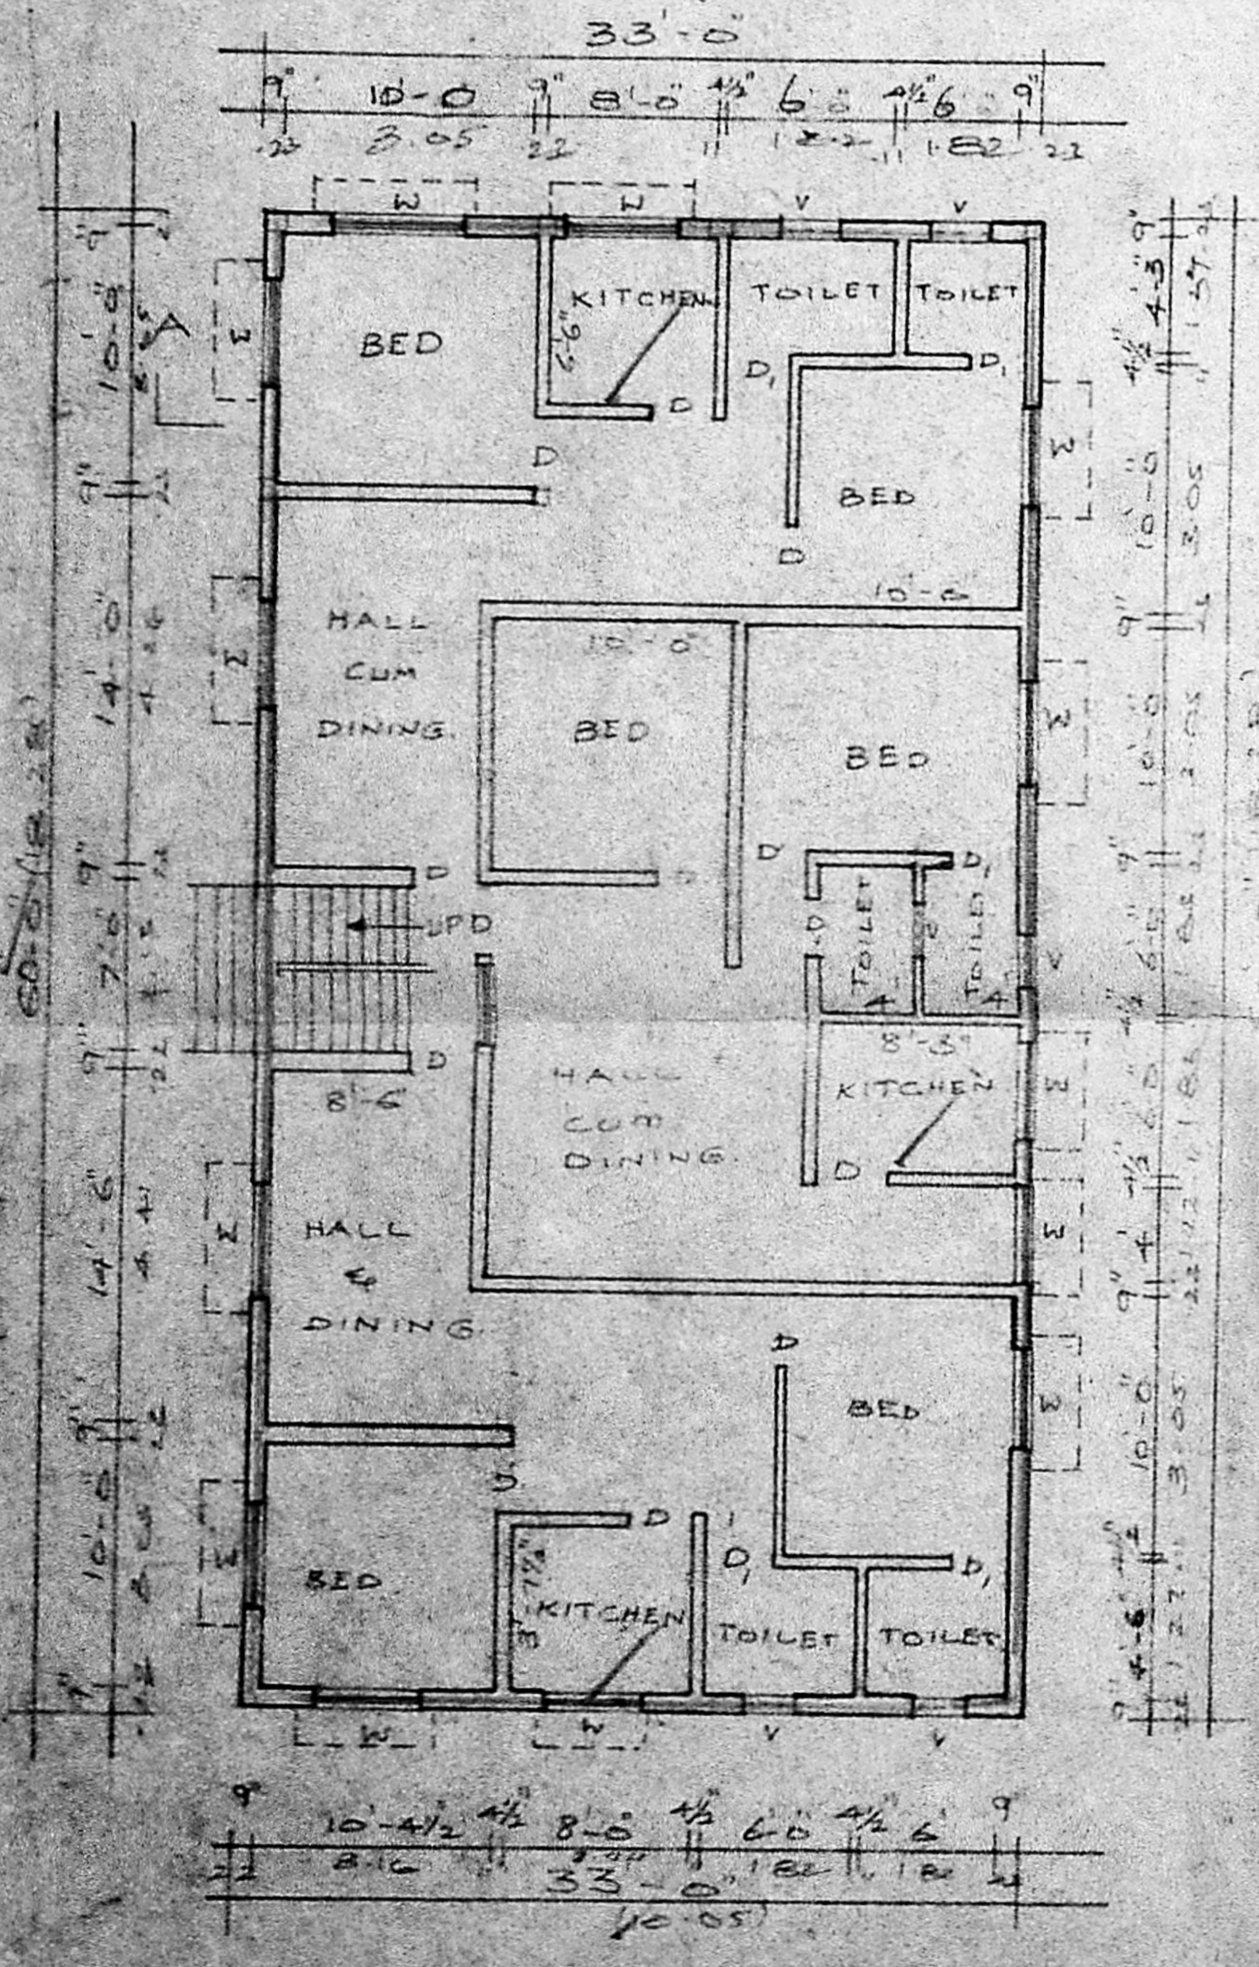


GROUND-FLOOR PLAN

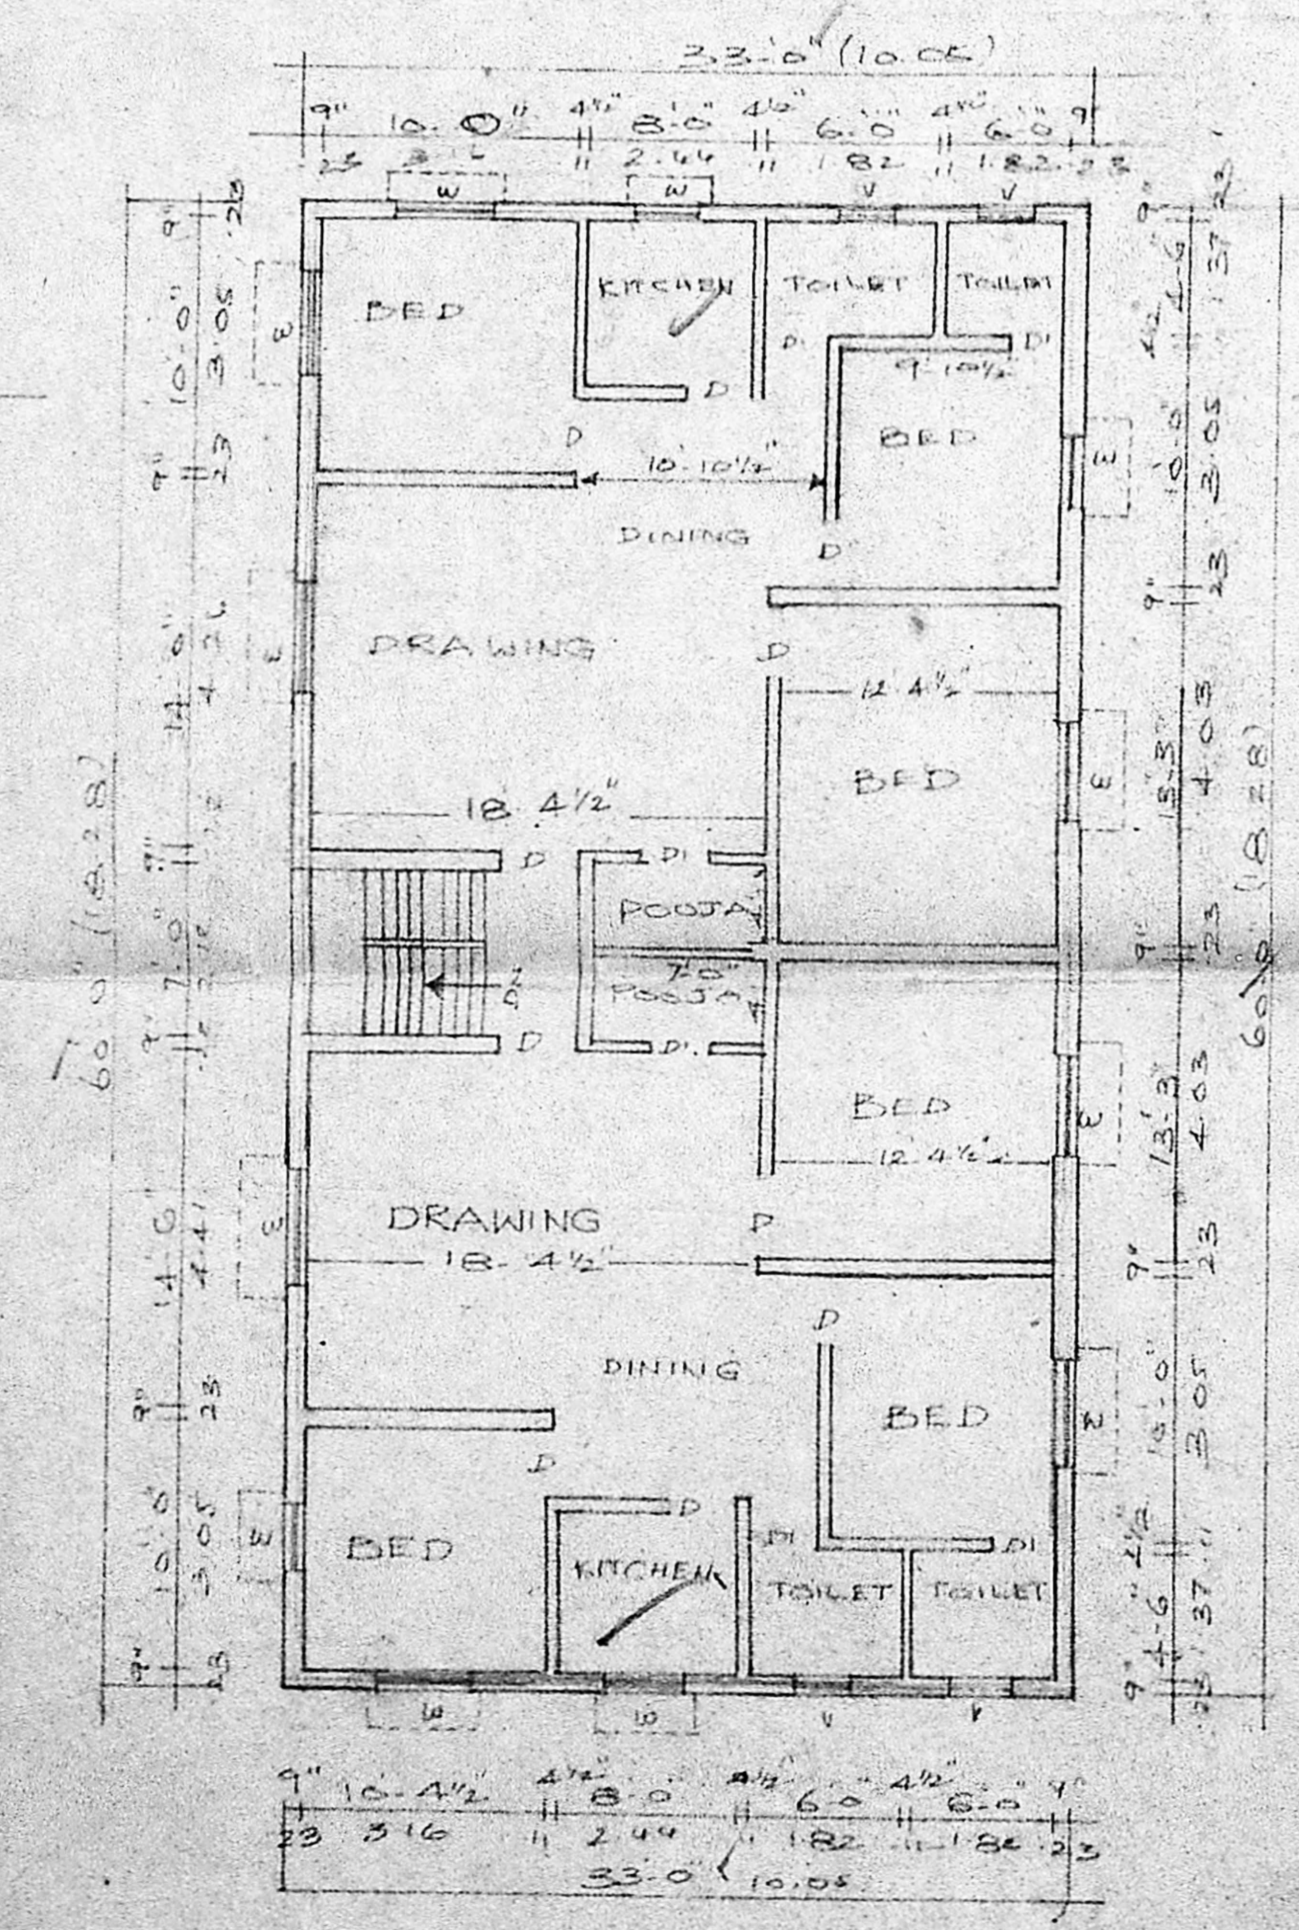

FIRST-FLOOR PLAN

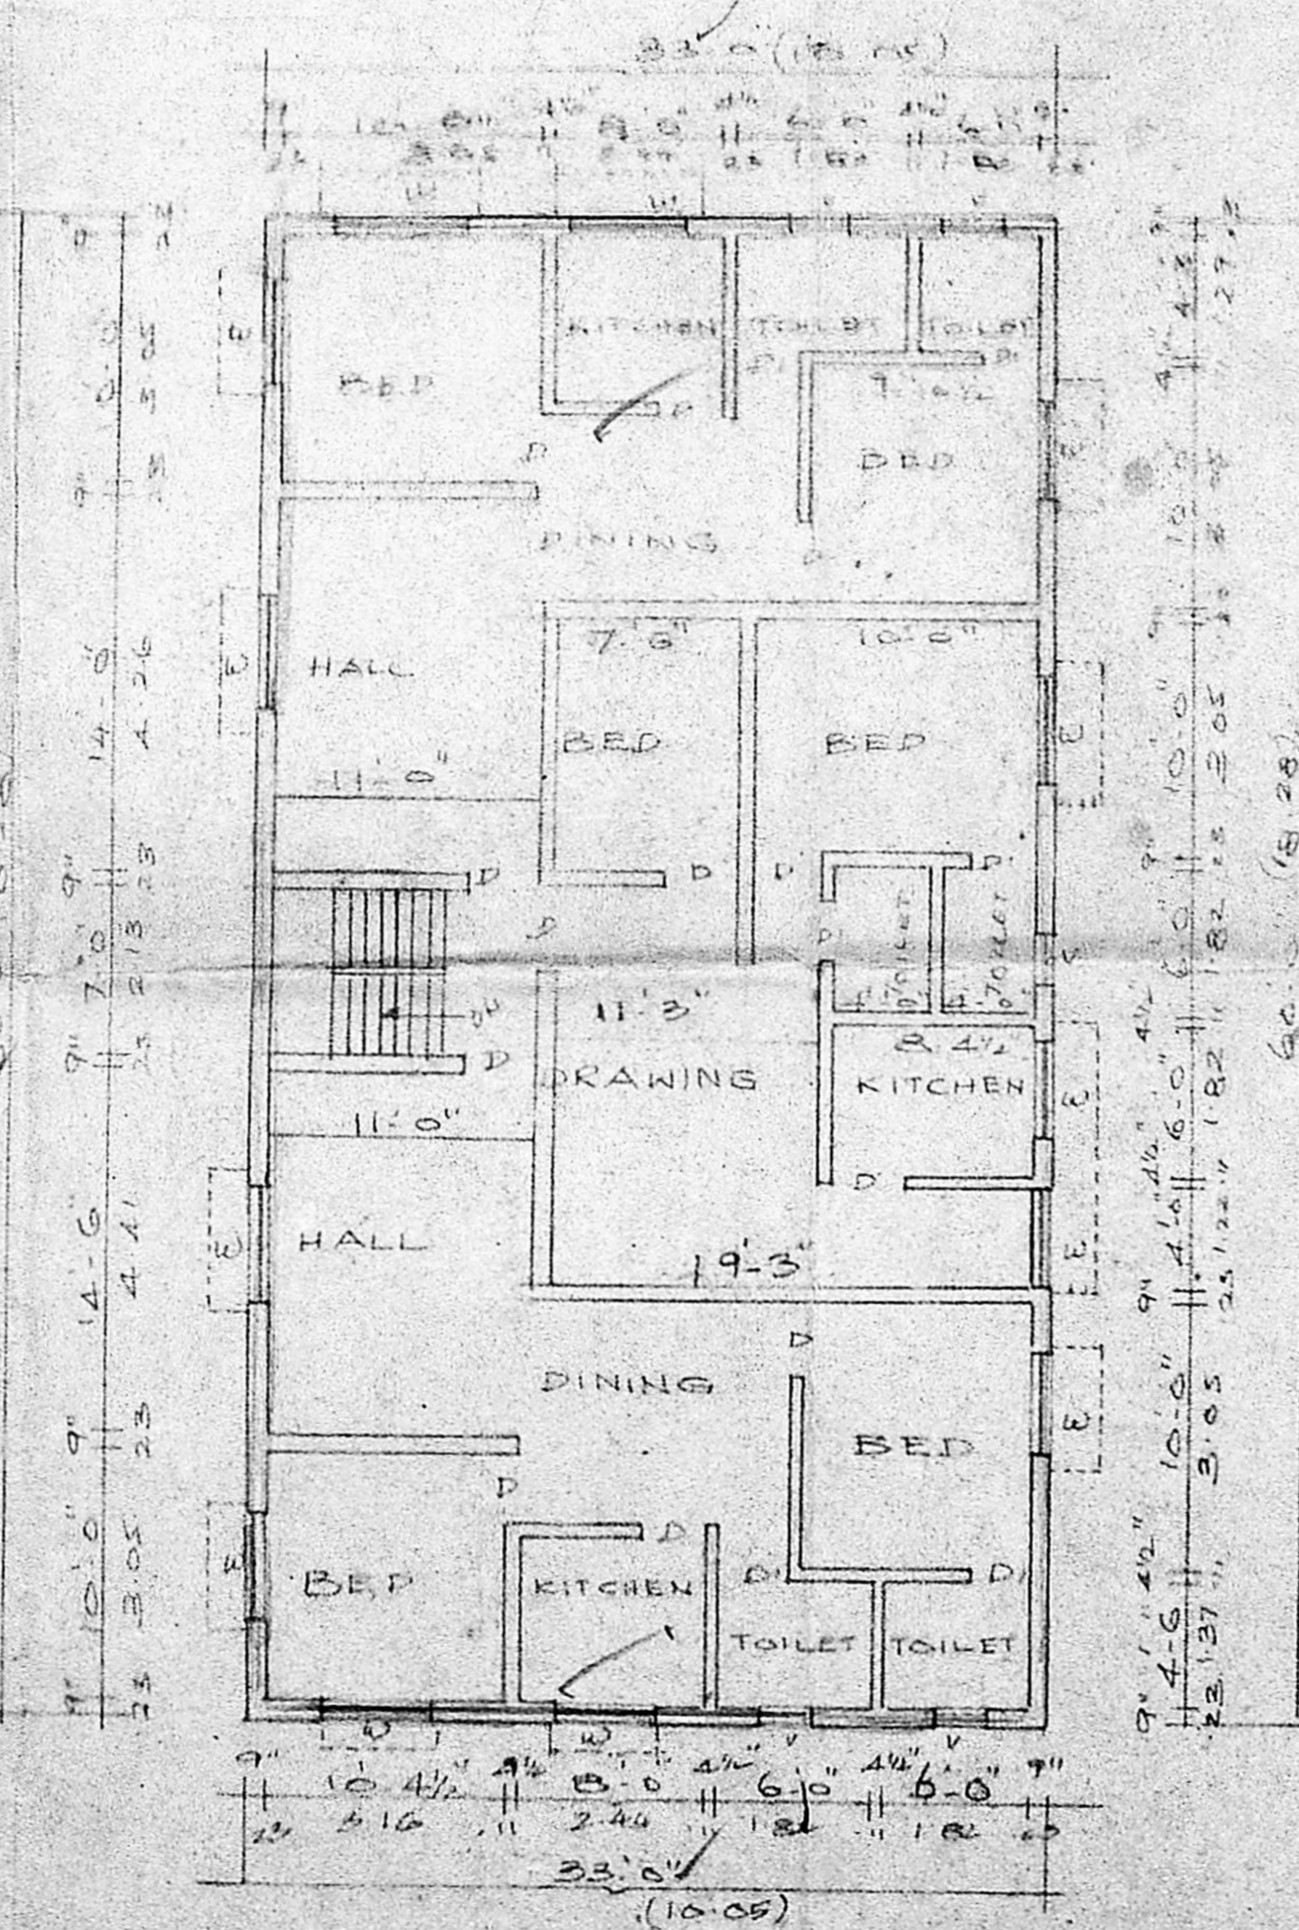


2ND FLOOR PLAN

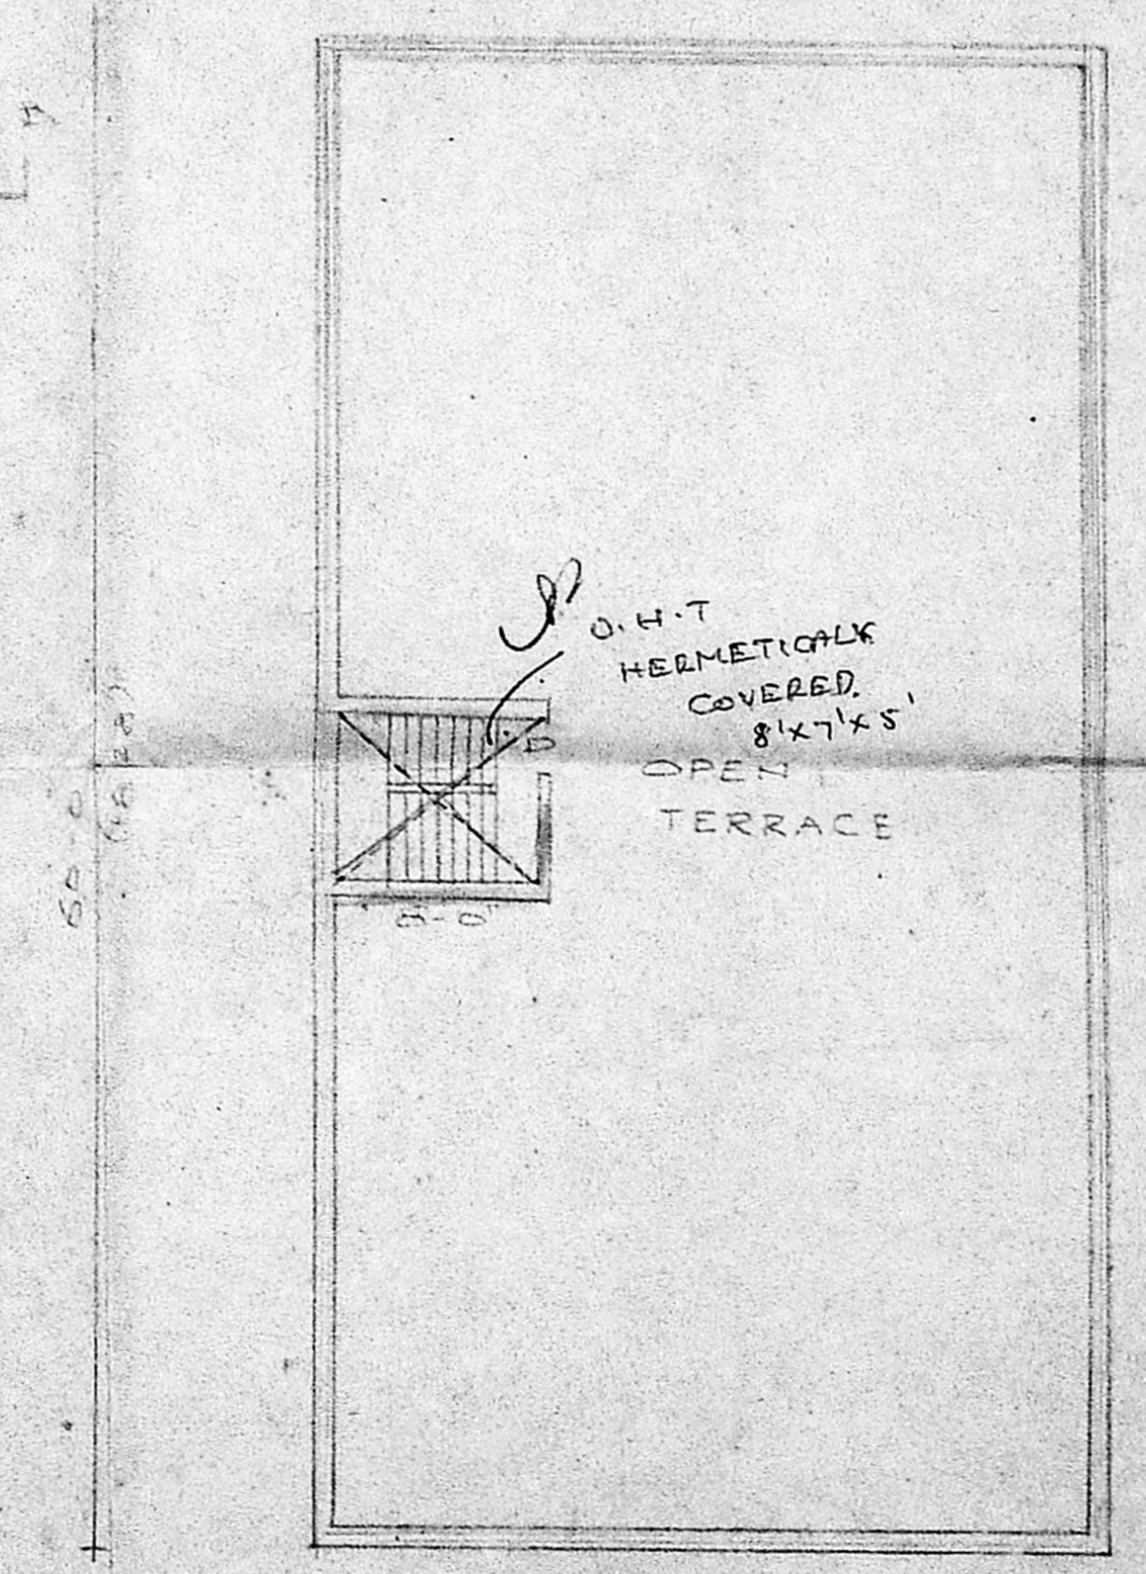

TERRACE PLAN

PLOT AREA: 4172 SFT 397.02M²
 GROUND FLOOR - 1782 SFT 164.01M²
 FIRST FLOOR - 1980 SFT 182.01M²
 SECOND FLOOR - 1980 SFT 182.01M²
 OPEN TERRACE - 105 SFT 9.77M²

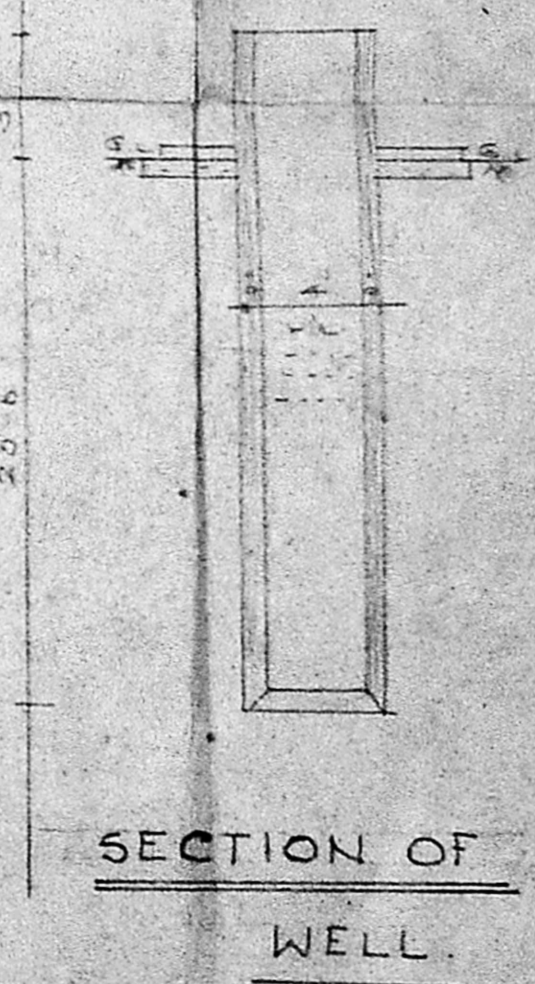

SECTION OF WELL

OWNER
 (POWER AGENT)
 N. Joachim Selvaraj, B.A.
 Consulting Engineer,
 Licensed Surveyor,
 Class I No. 258,
 24, Arad Road,
 Kumbakonam, TANJAVUR DIST.