

Joinery details

ITEM	DISCRIPTION	SIZE
D	T.W PANNELLED DOOR	3'-6" X 7'-0"
D1	C.P.P./285/89	3'-0" X 7'-0"
D2	Planning Clearance No. [blank]	2'-6" X 7'-0"
W	T.W GLAZED WINDOW	4'-0" X 3'-0"
W1	Subject to the conditions in this office letter	3'-0" X 4'-6"
W2	No. C2/11823/89 Dt. 2.11.89	4'-9" X 4'-6"
W3	FOR MEMBER SECRETARY	5'-3" X 4'-6"
W4	MADRAS METROPOLITAN DEVELOPMENT AUTHORITY	6'-0" X 4'-6"
V	T.W GLAZED VENTILATOR	3'-0" X 2'-0"

statement of areas

TOTAL PLOT AREA	11 394 sq. ft.
G. FLOOR AREA	1 301.25 sq. ft.
F. FLOOR AREA	123.75 sq. ft.
TOTAL AREA	1425.00 sq. ft.

T.S. Krishna Moorthy

SIGNATURE OF THE OWNER
 SM. NAGARAJAN, B.A.M.B., A.I.I.T.A., I.Y.,
 REGISTERED ARCHITECT, REGN. NO. BA/76/2523
 REGISTERED VALUER, REGN. NO. VAT-1-
 CENTRAL BOARD OF DIRECT TAXES
 5/5, First Floor, Srinivasa Road
 Madras 24










SIGNATURE OF THE ARCHITECT
 PROPOSED CONSTRUCTION OF THE CAUVERY VURVEDIES BUILDING IN DOOR NO 91A, T.S. NO 13/1, BLOCK NO 9 PULIYUR VILLAGE, KODAMBAKKAM, MADRAS 24.
 OWNER: T.S. KRISHNA MOORTHY.

G. FLOOR PLAN
 F. FLOOR PLAN
 FRONT ELEVATION
 SECTION S
 SITE PLAN

SCALE 1"=8'-0"
 DATE 6-16-1989
 DRAWN BY [Signature]
 CHECKED BY [Signature]

SMN ASSOCIATES.
 ARCHITECTS, ENGINEERS & DECORATOR.
 5/5 SRINIVASA ROAD,
 T. NAGAR, MADRAS 17.

LEGEND

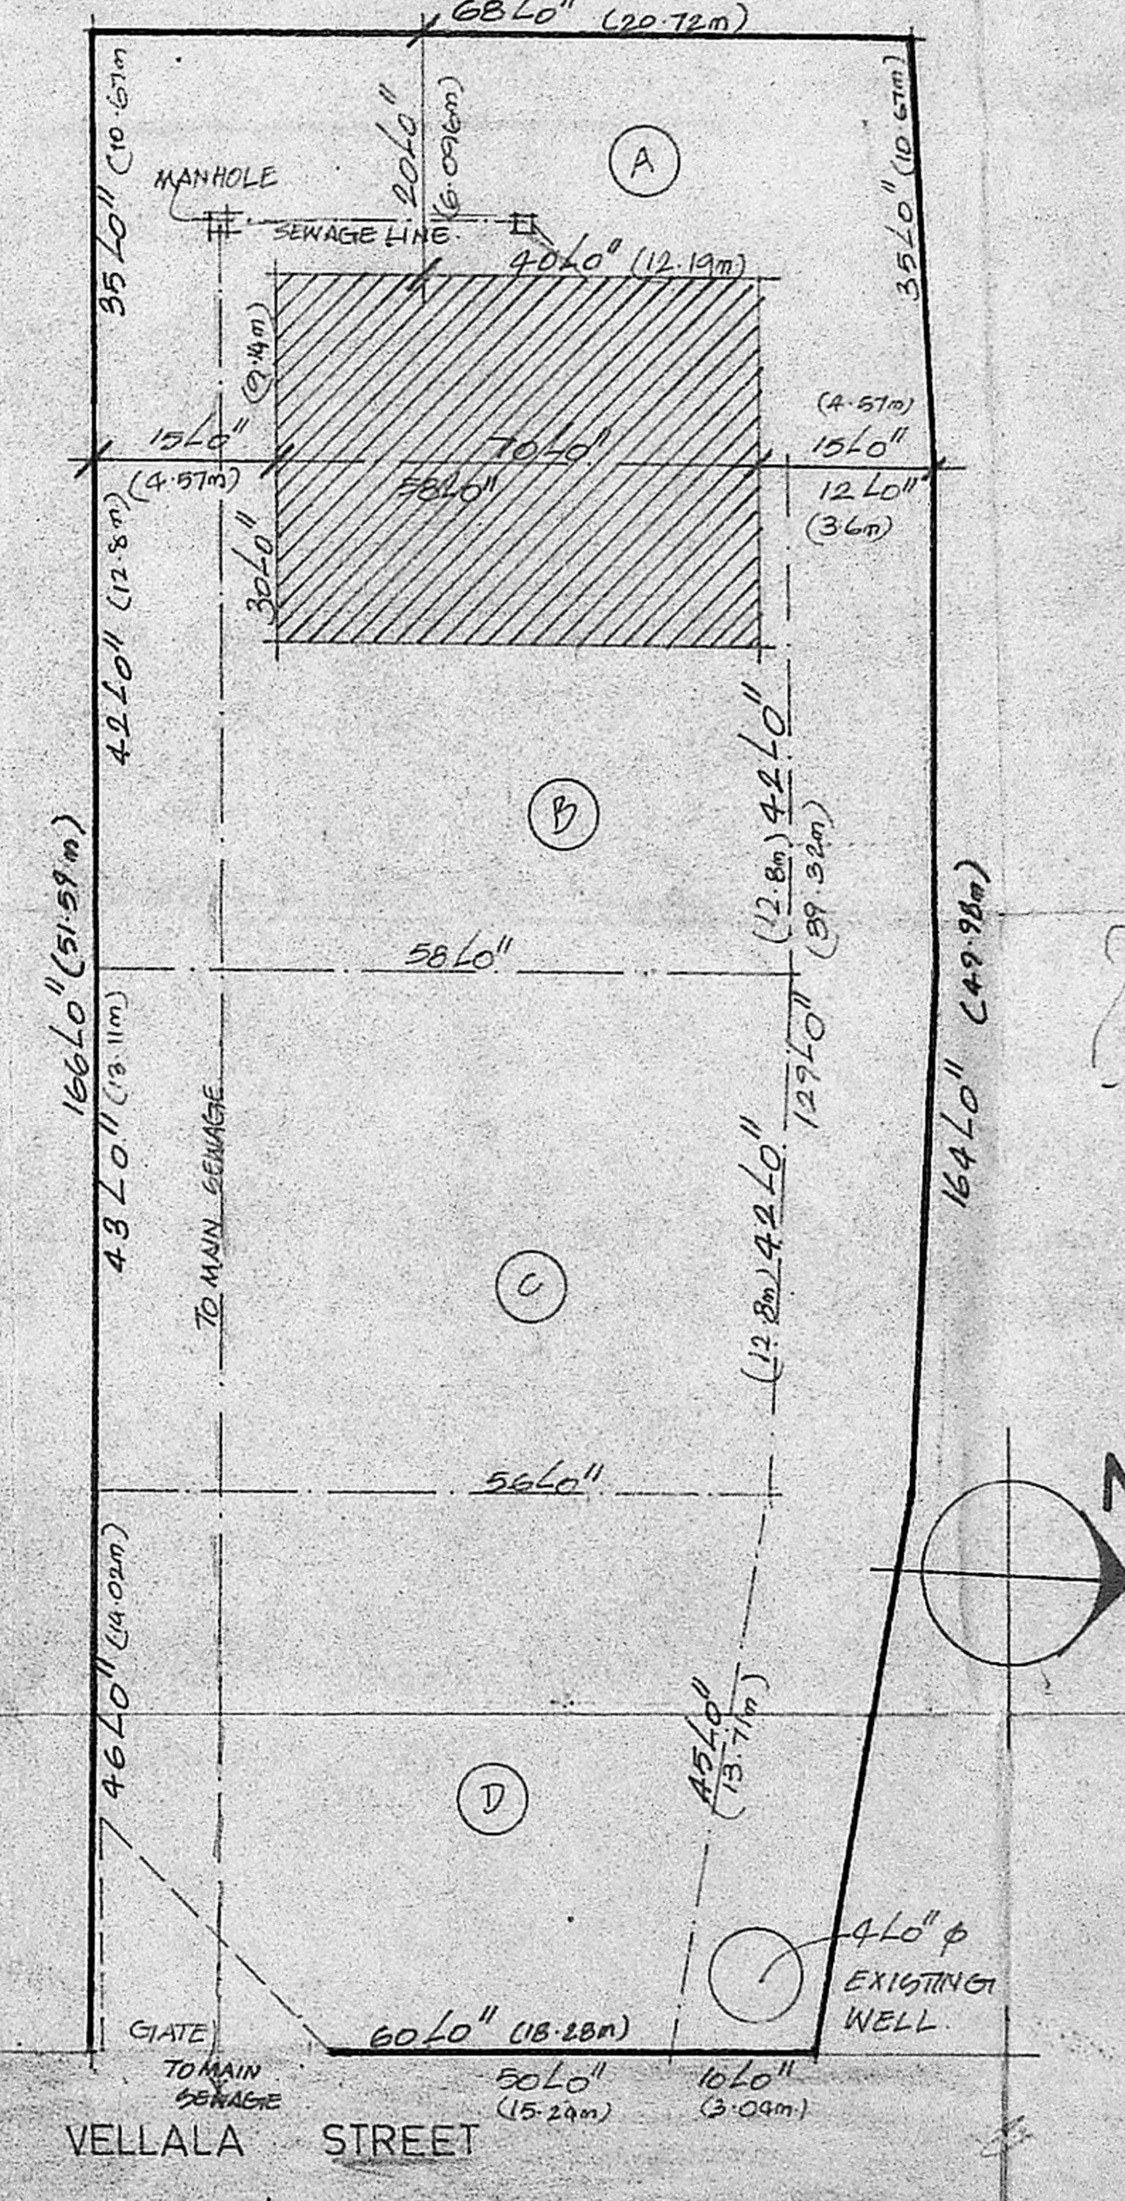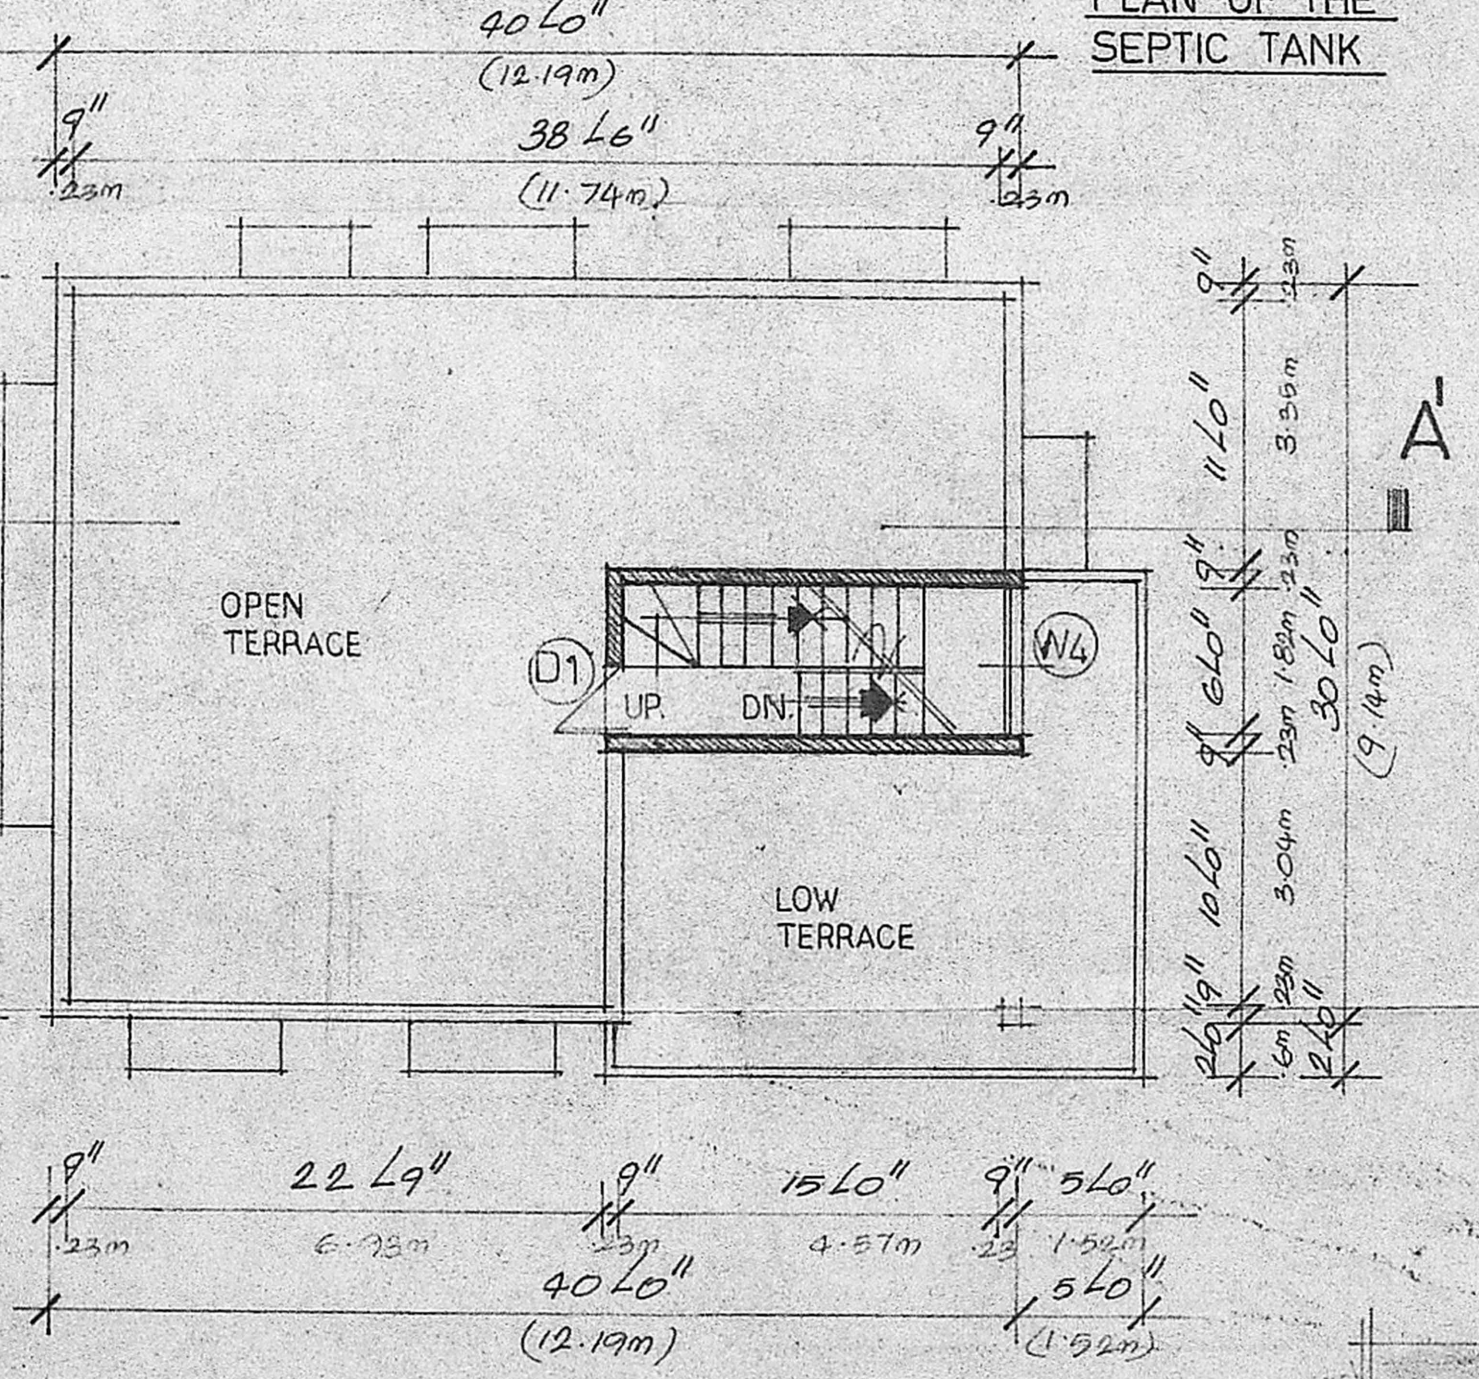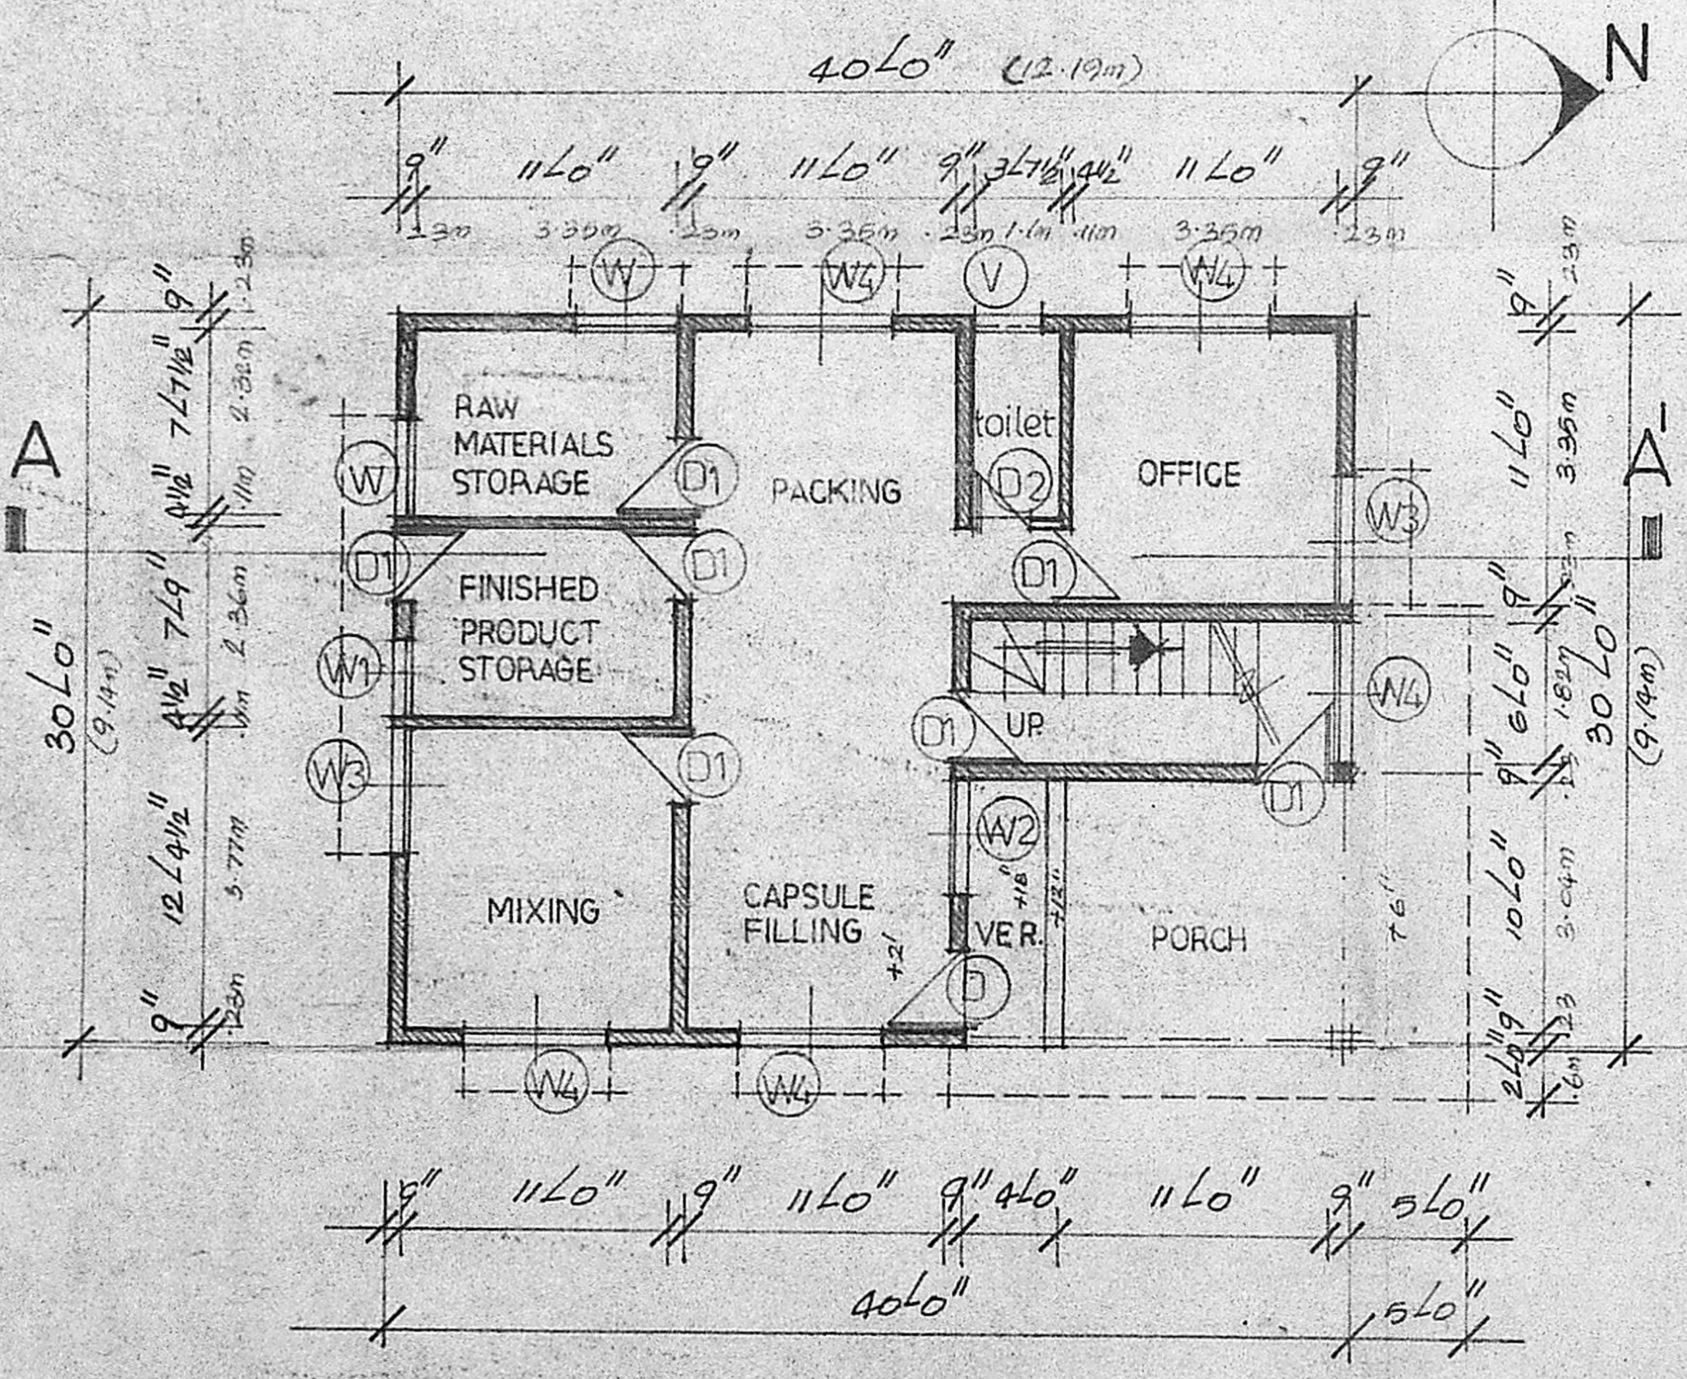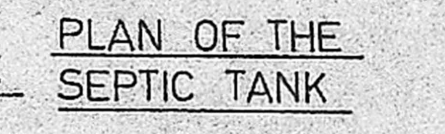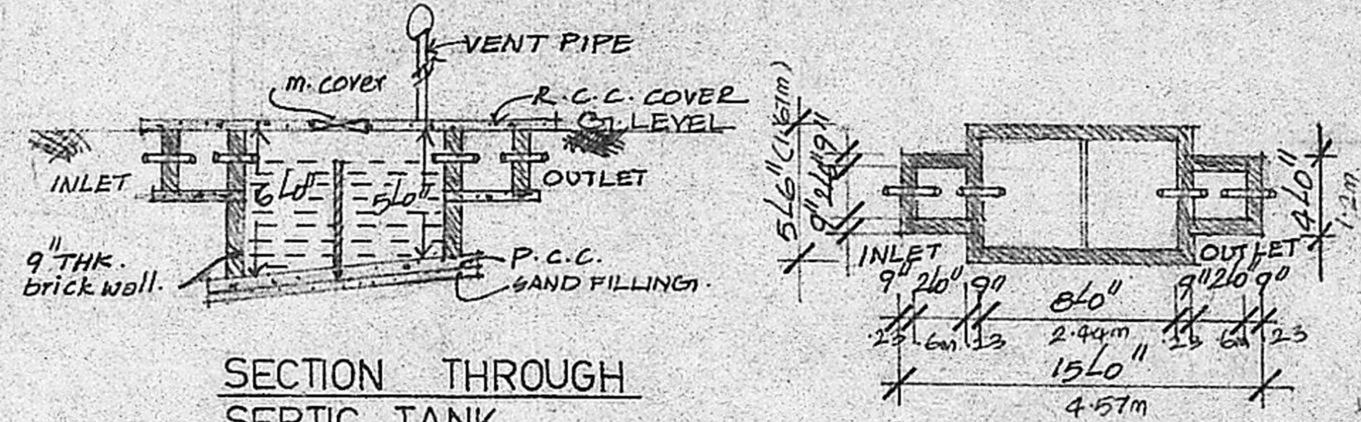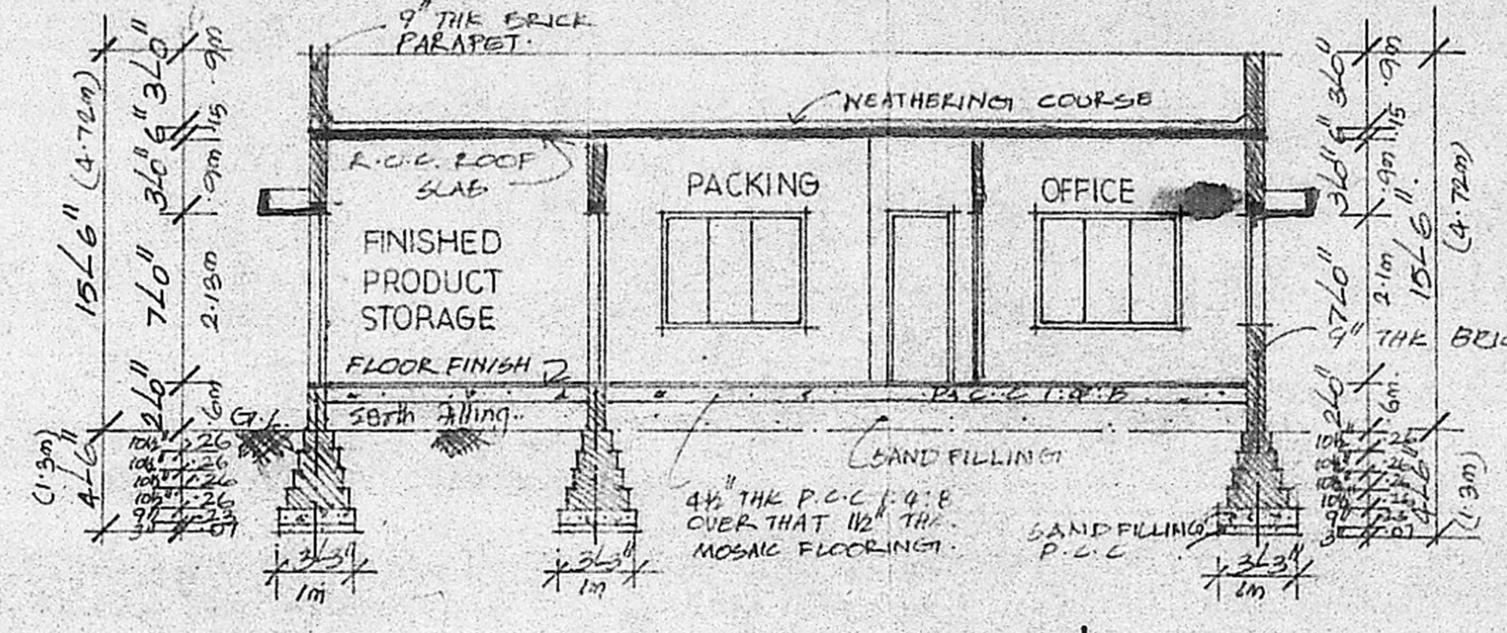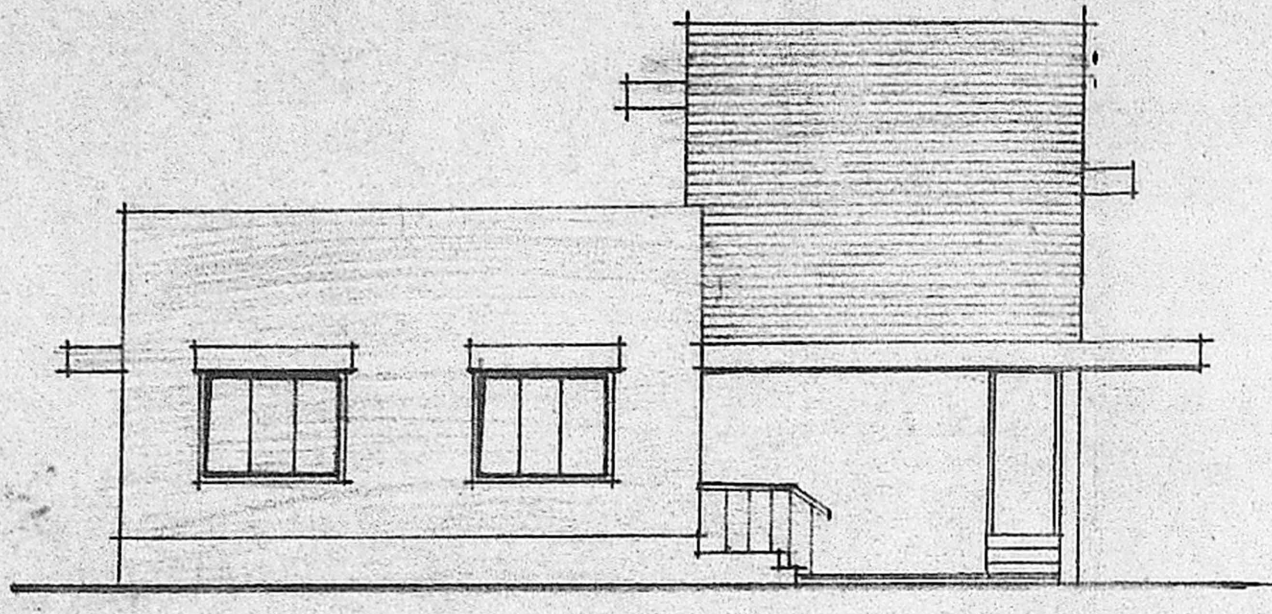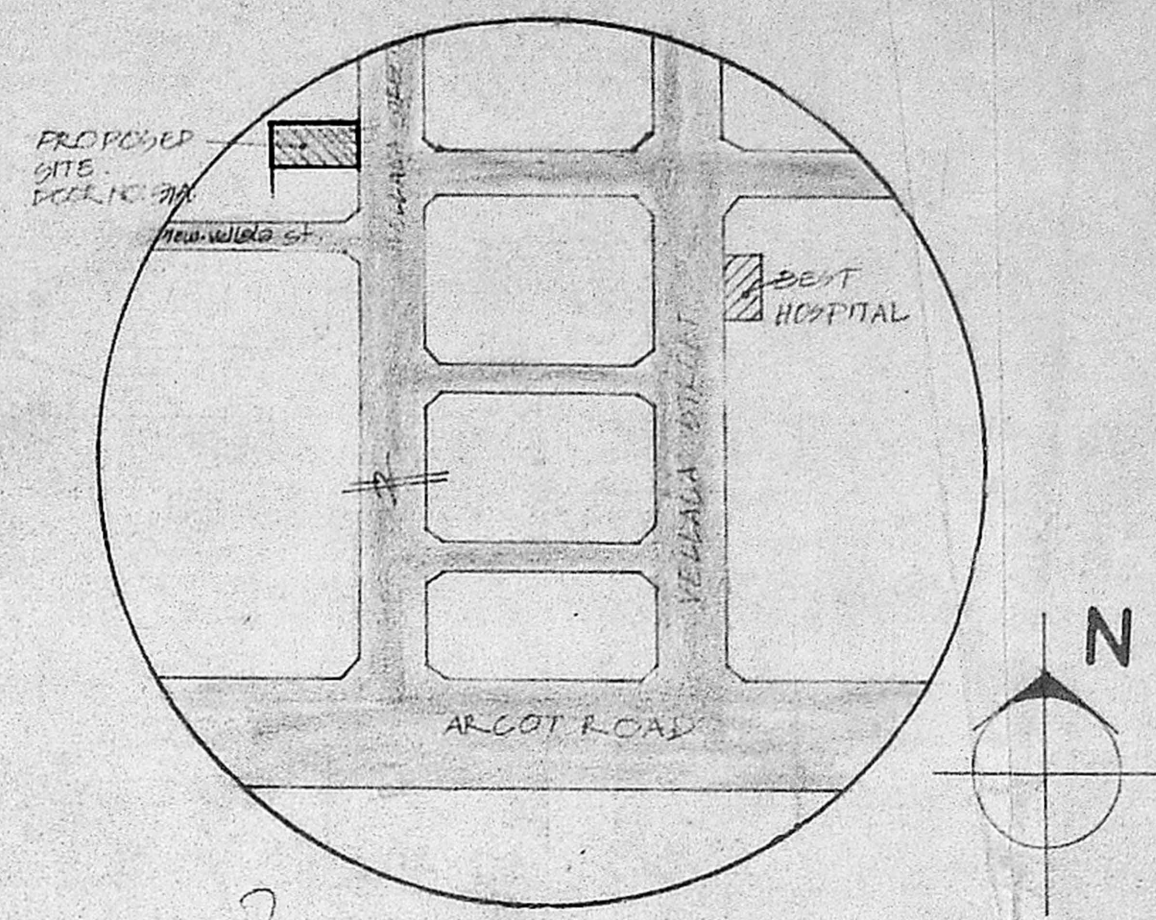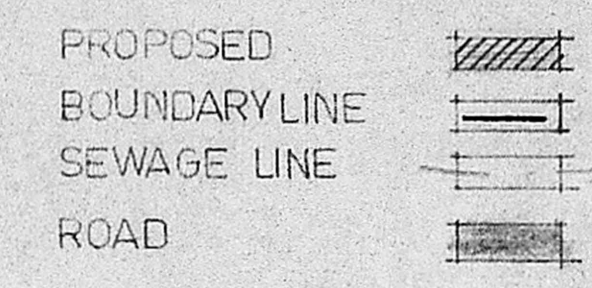

GROUND FLOOR PLAN

FIRST FLOOR PLAN

SITE PLAN

SCALE 1"=16'-0" (1:200)