




ELEVATION

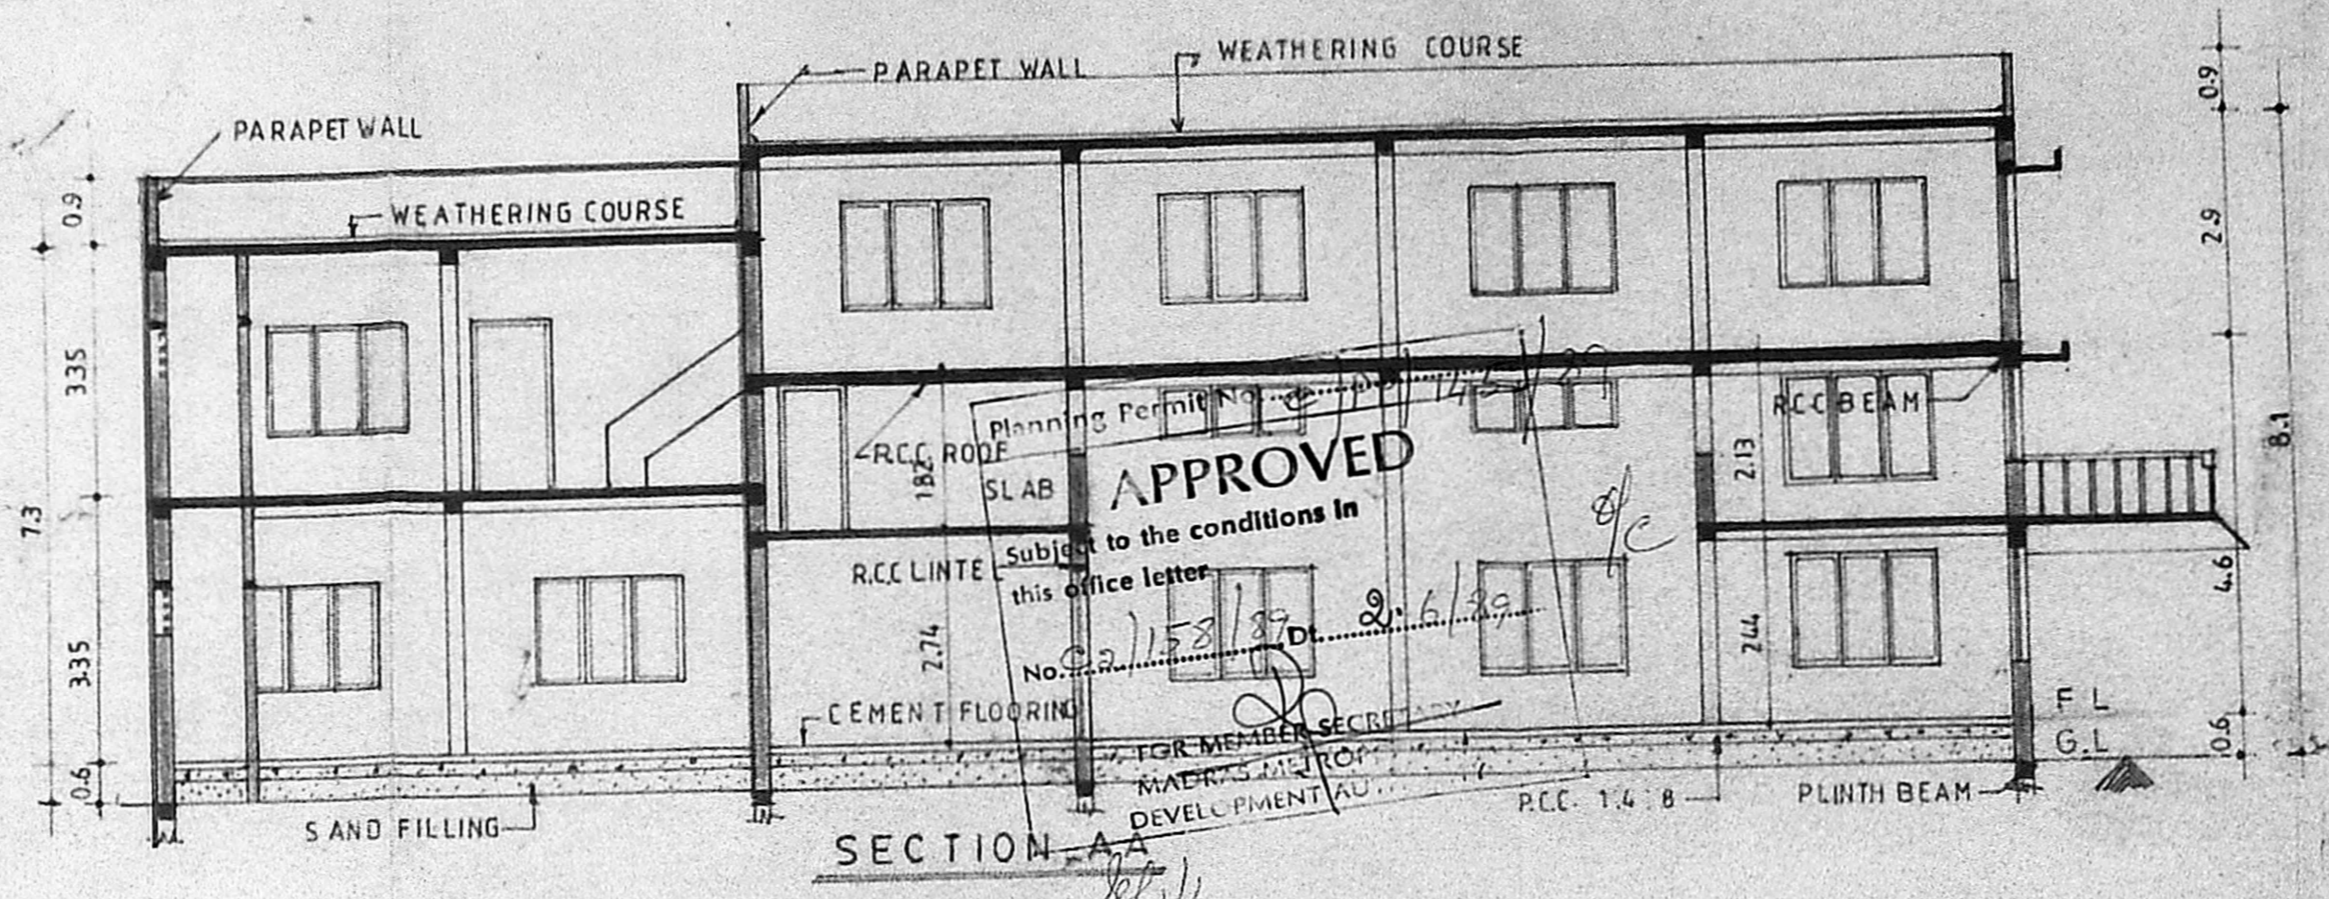


SECTION A-A

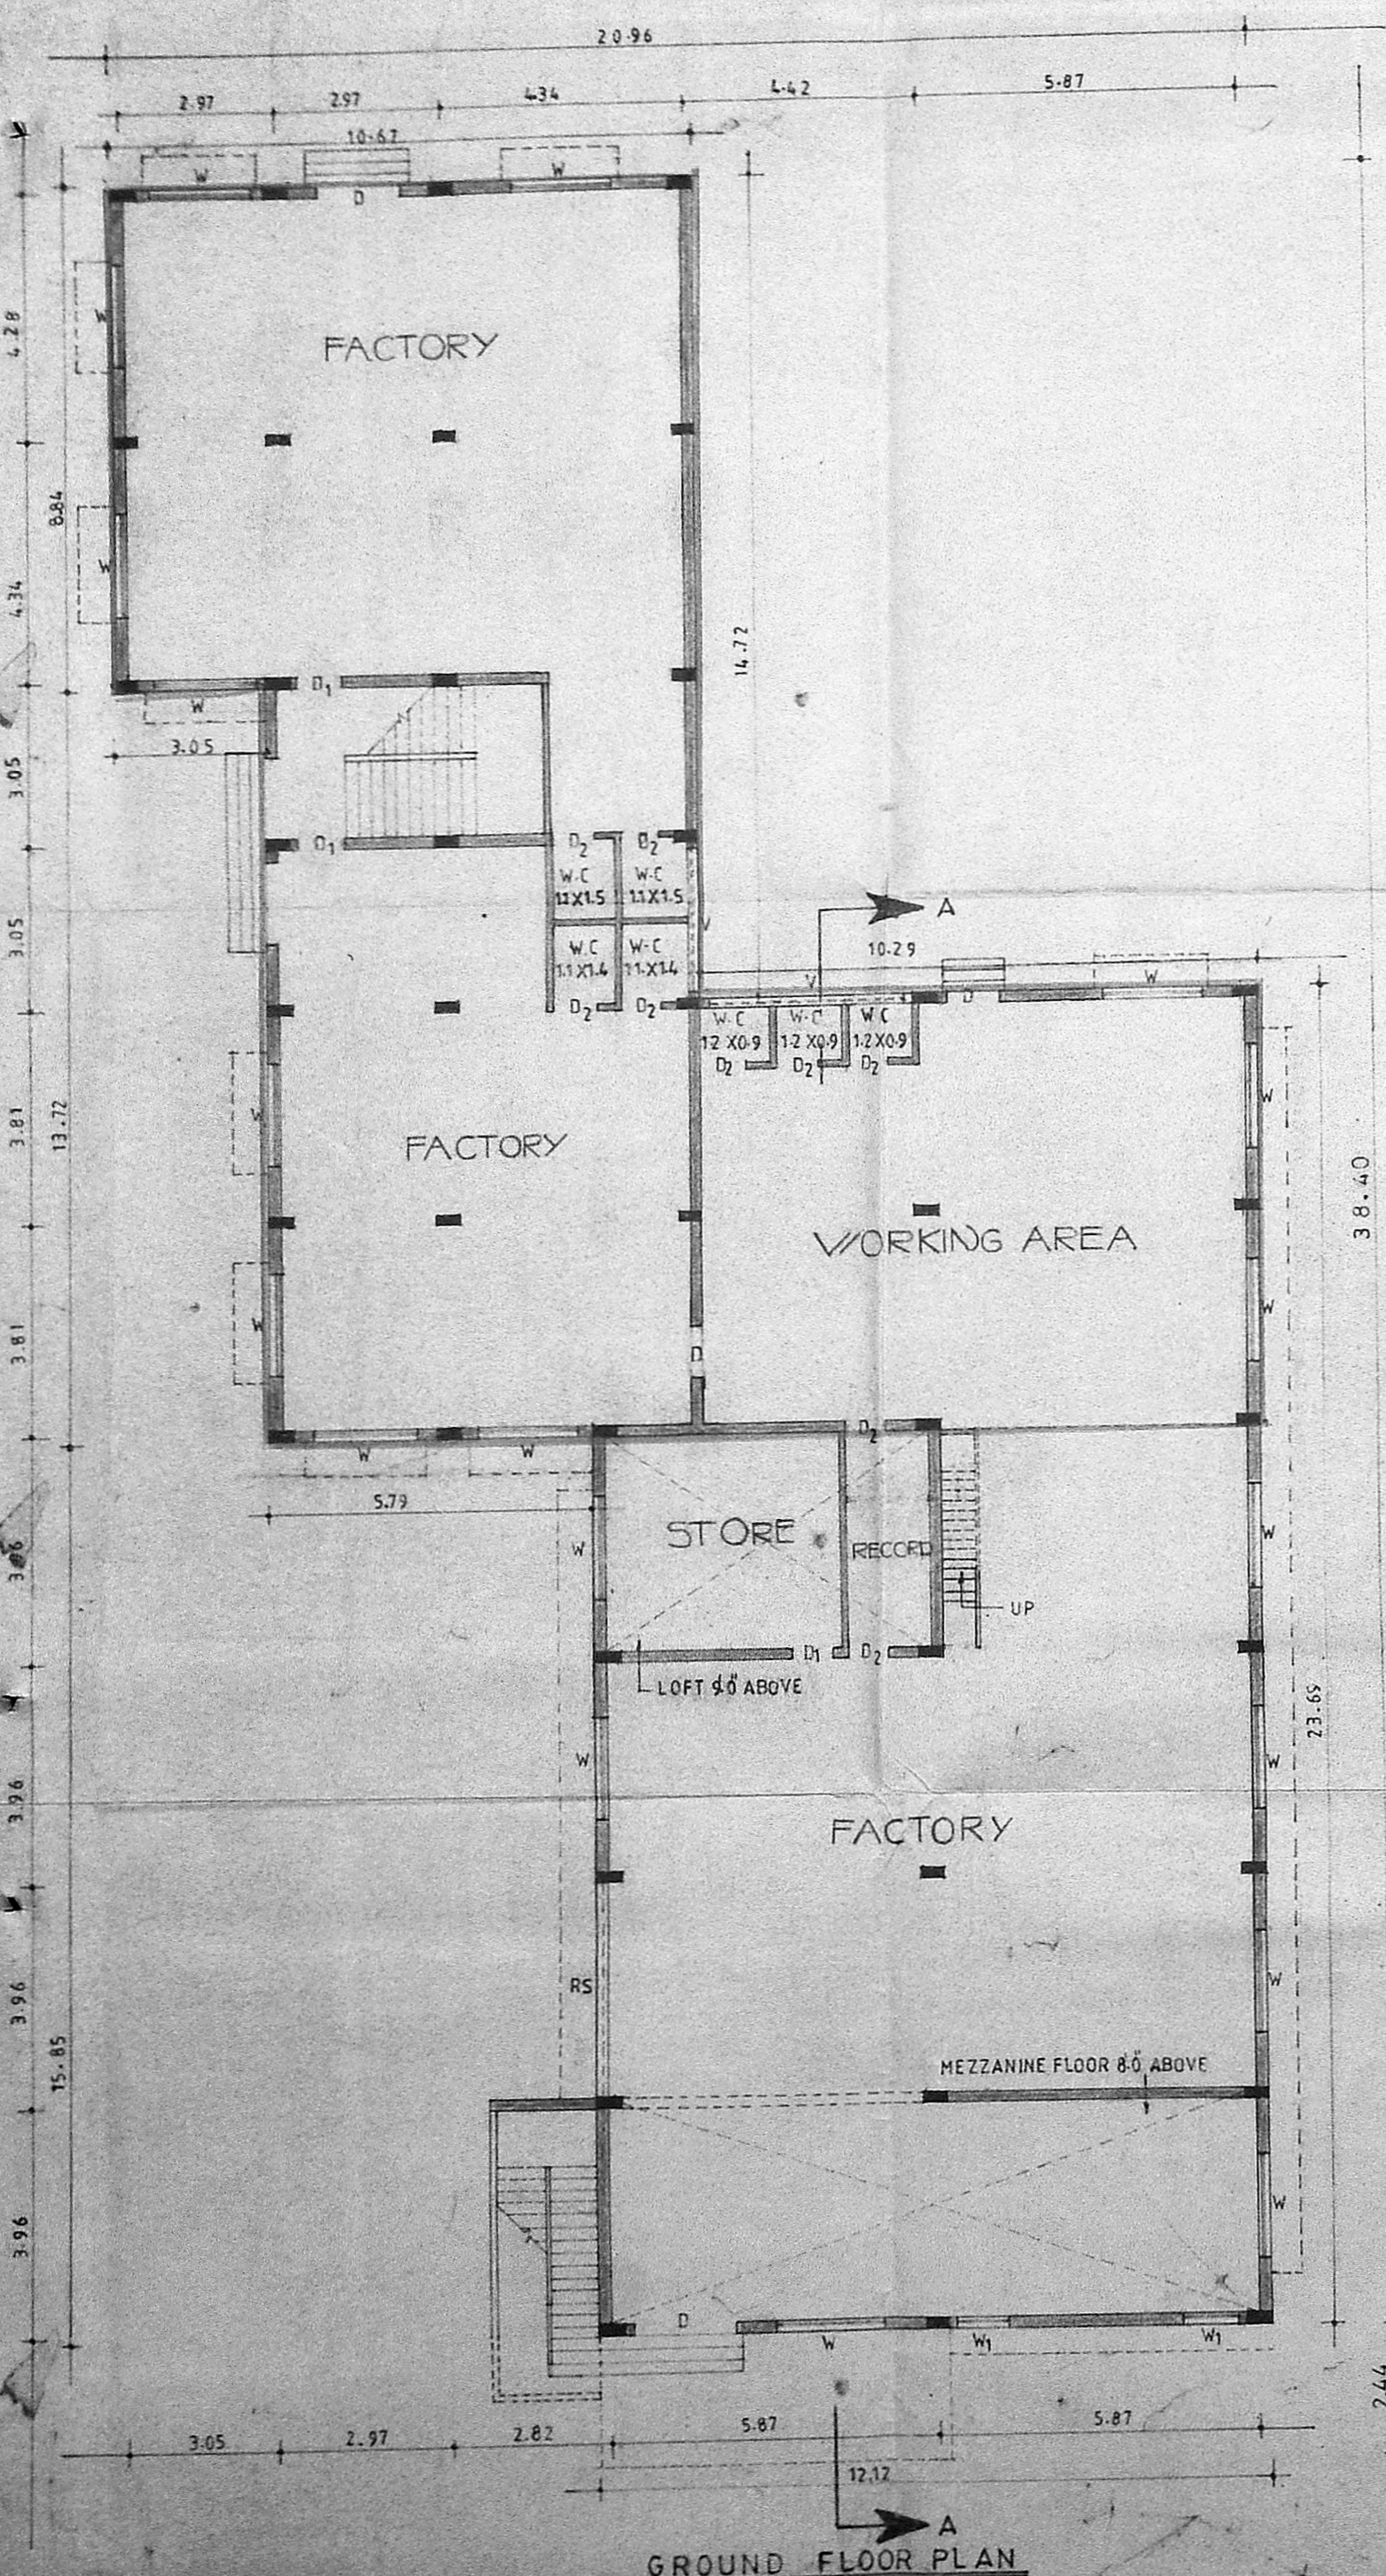


GROUND FLOOR PLAN

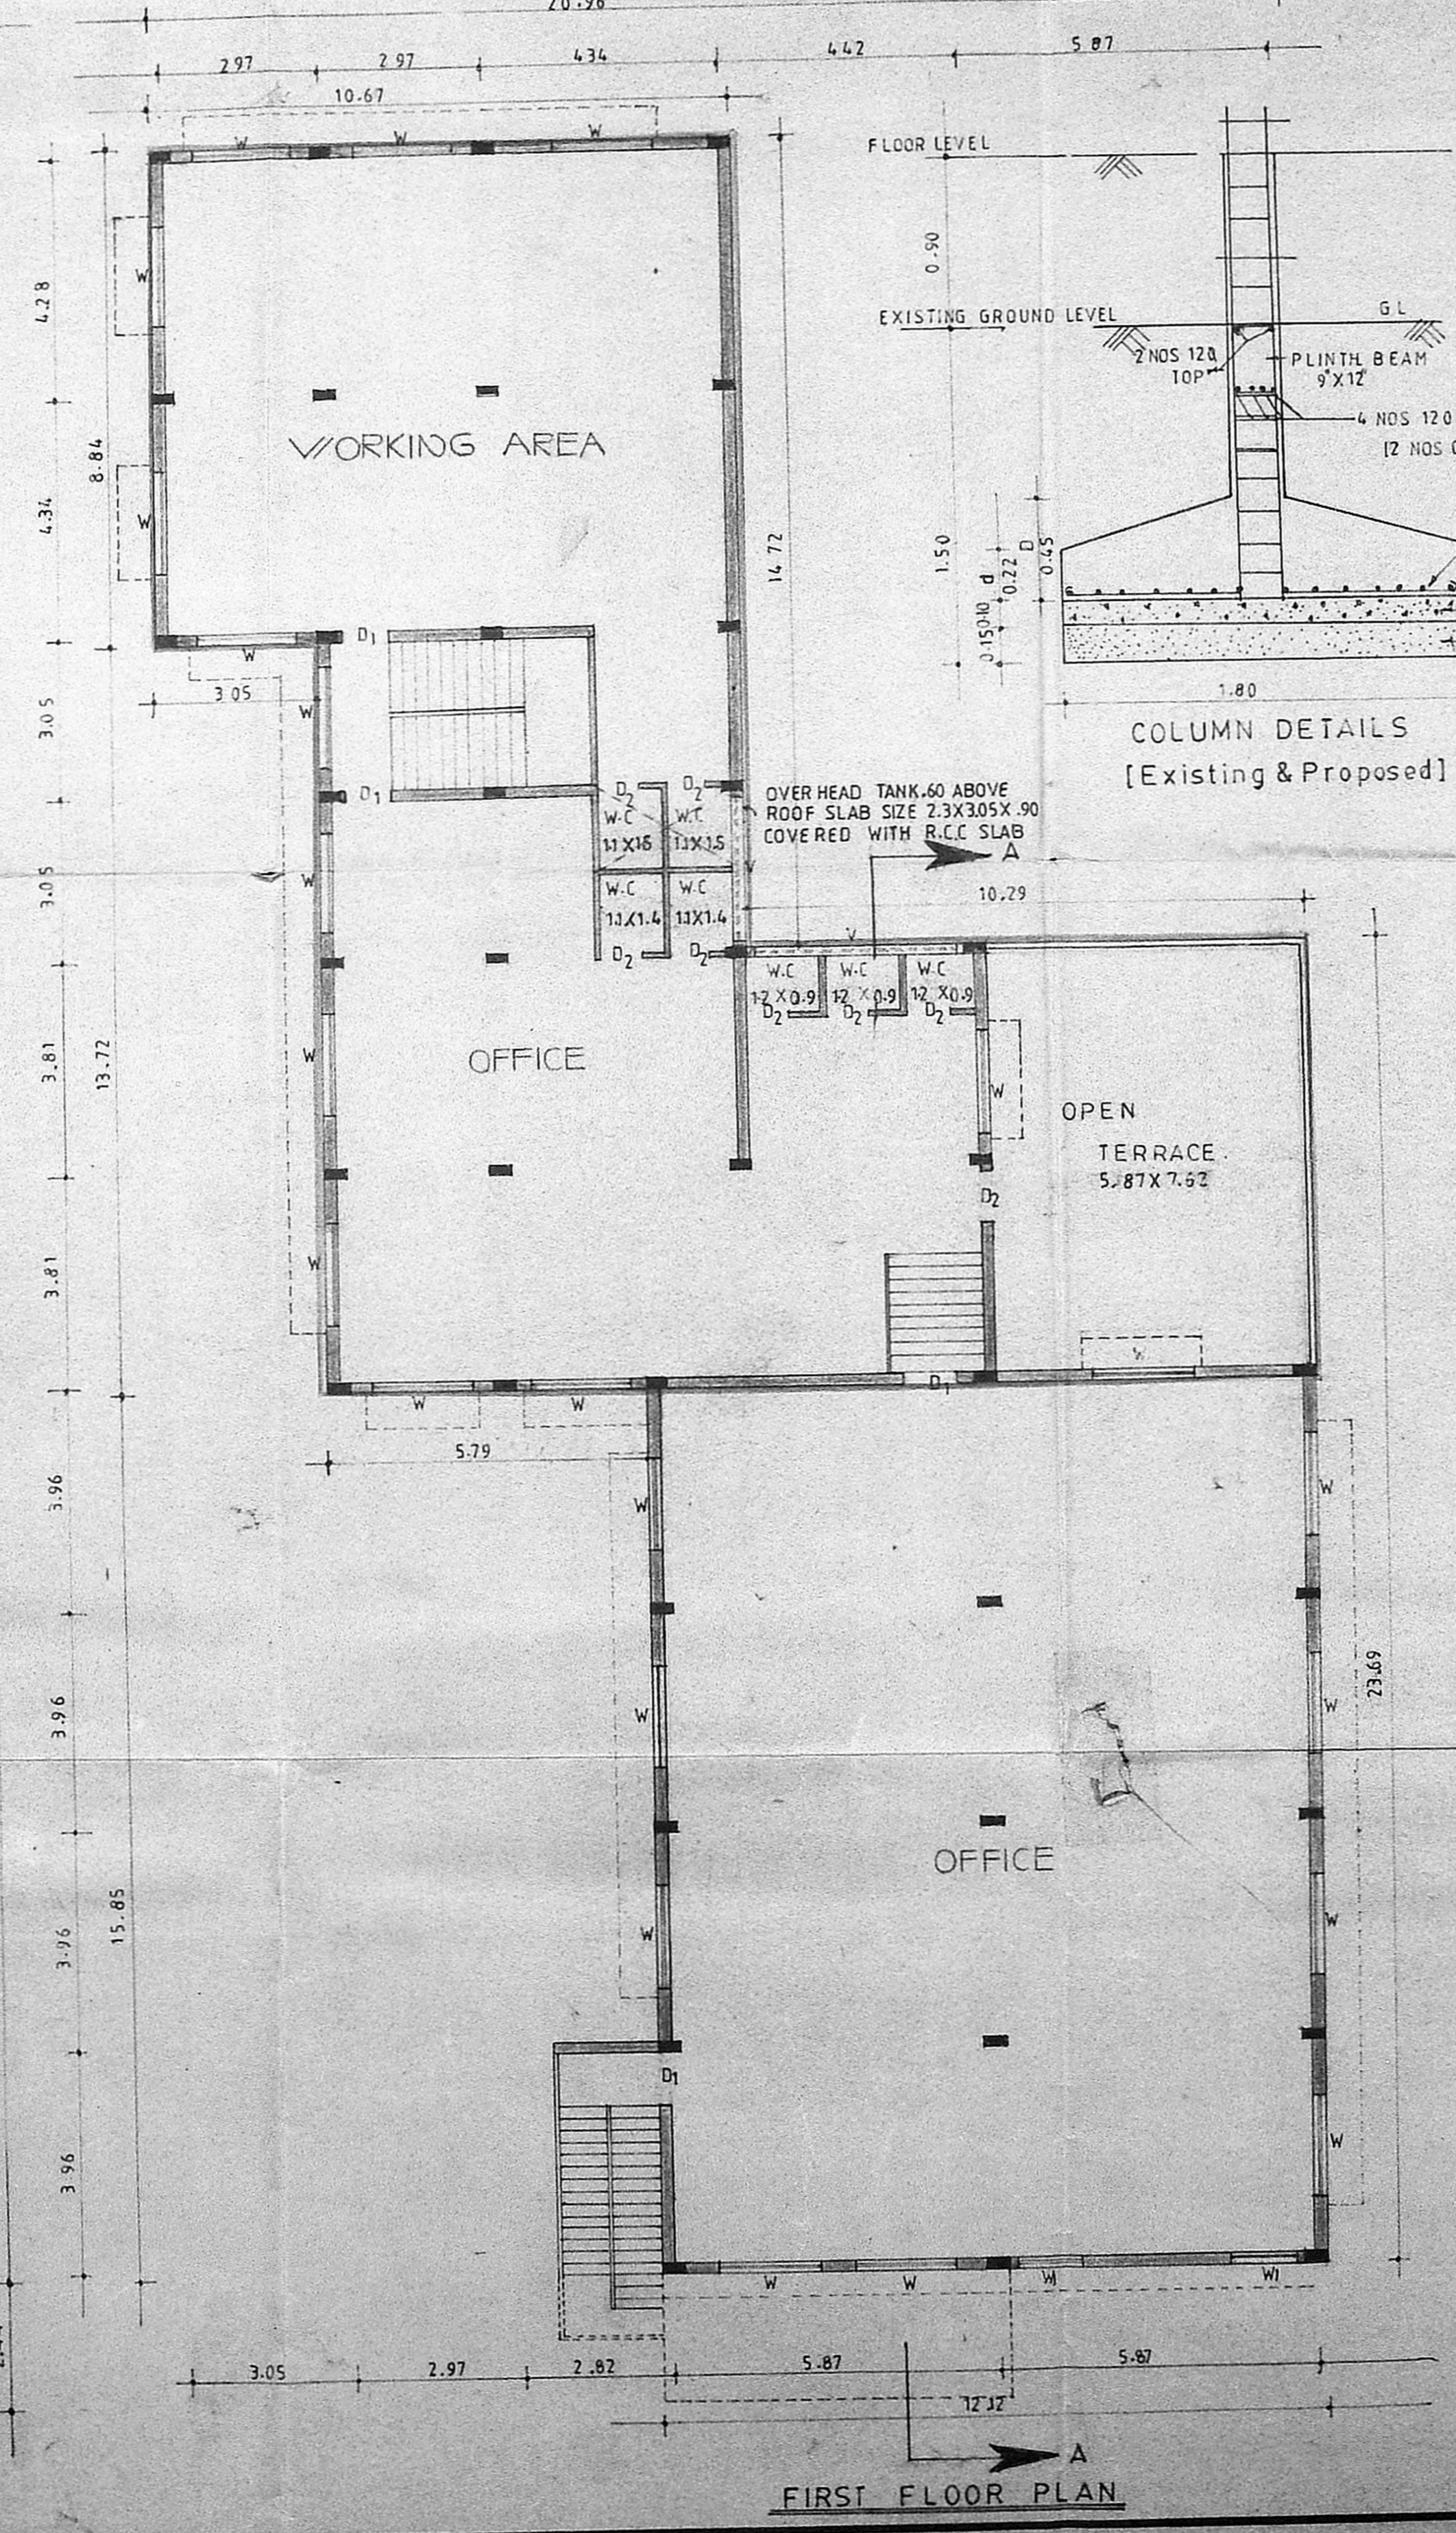


FIRST FLOOR PLAN

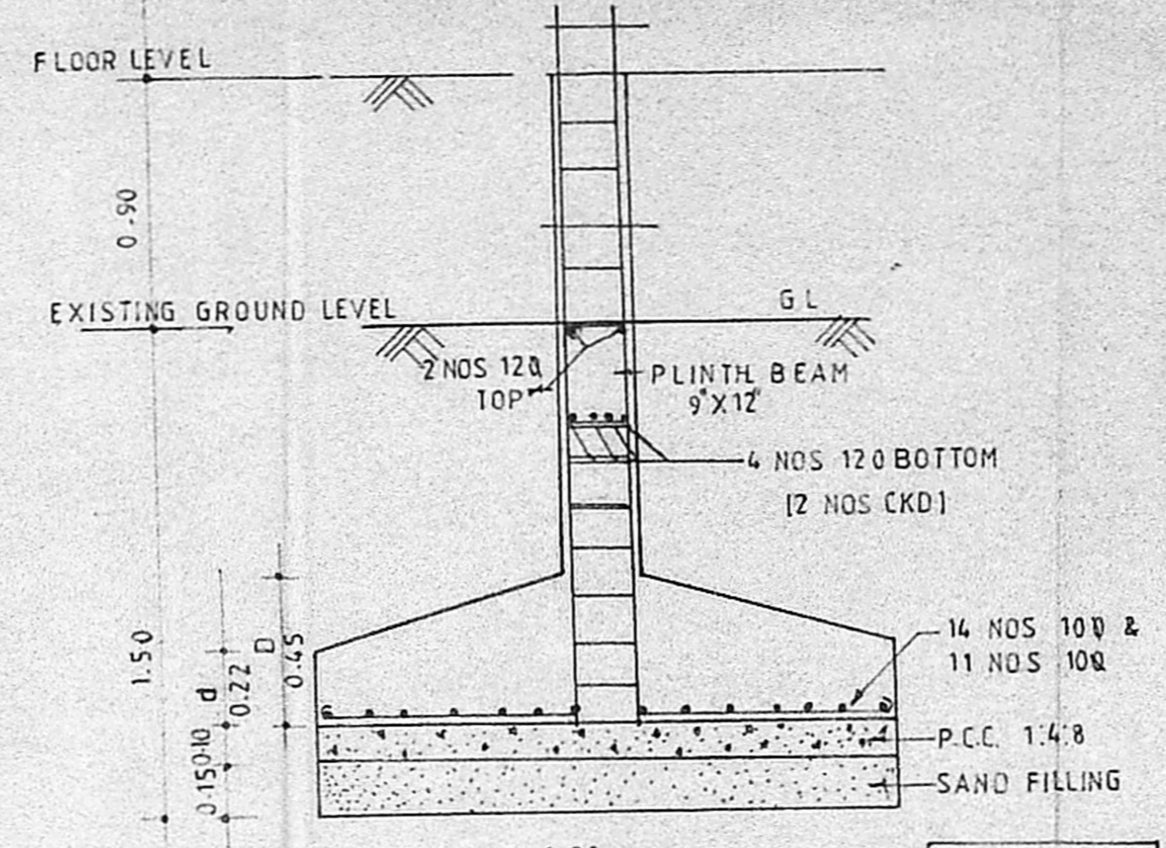

COLUMN DETAILS
[Existing & Proposed]

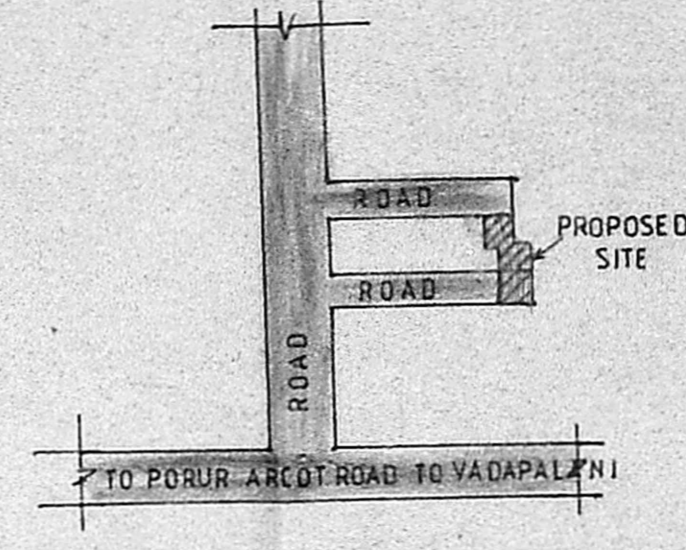

KEY PLAN SCALE: N.T.S.

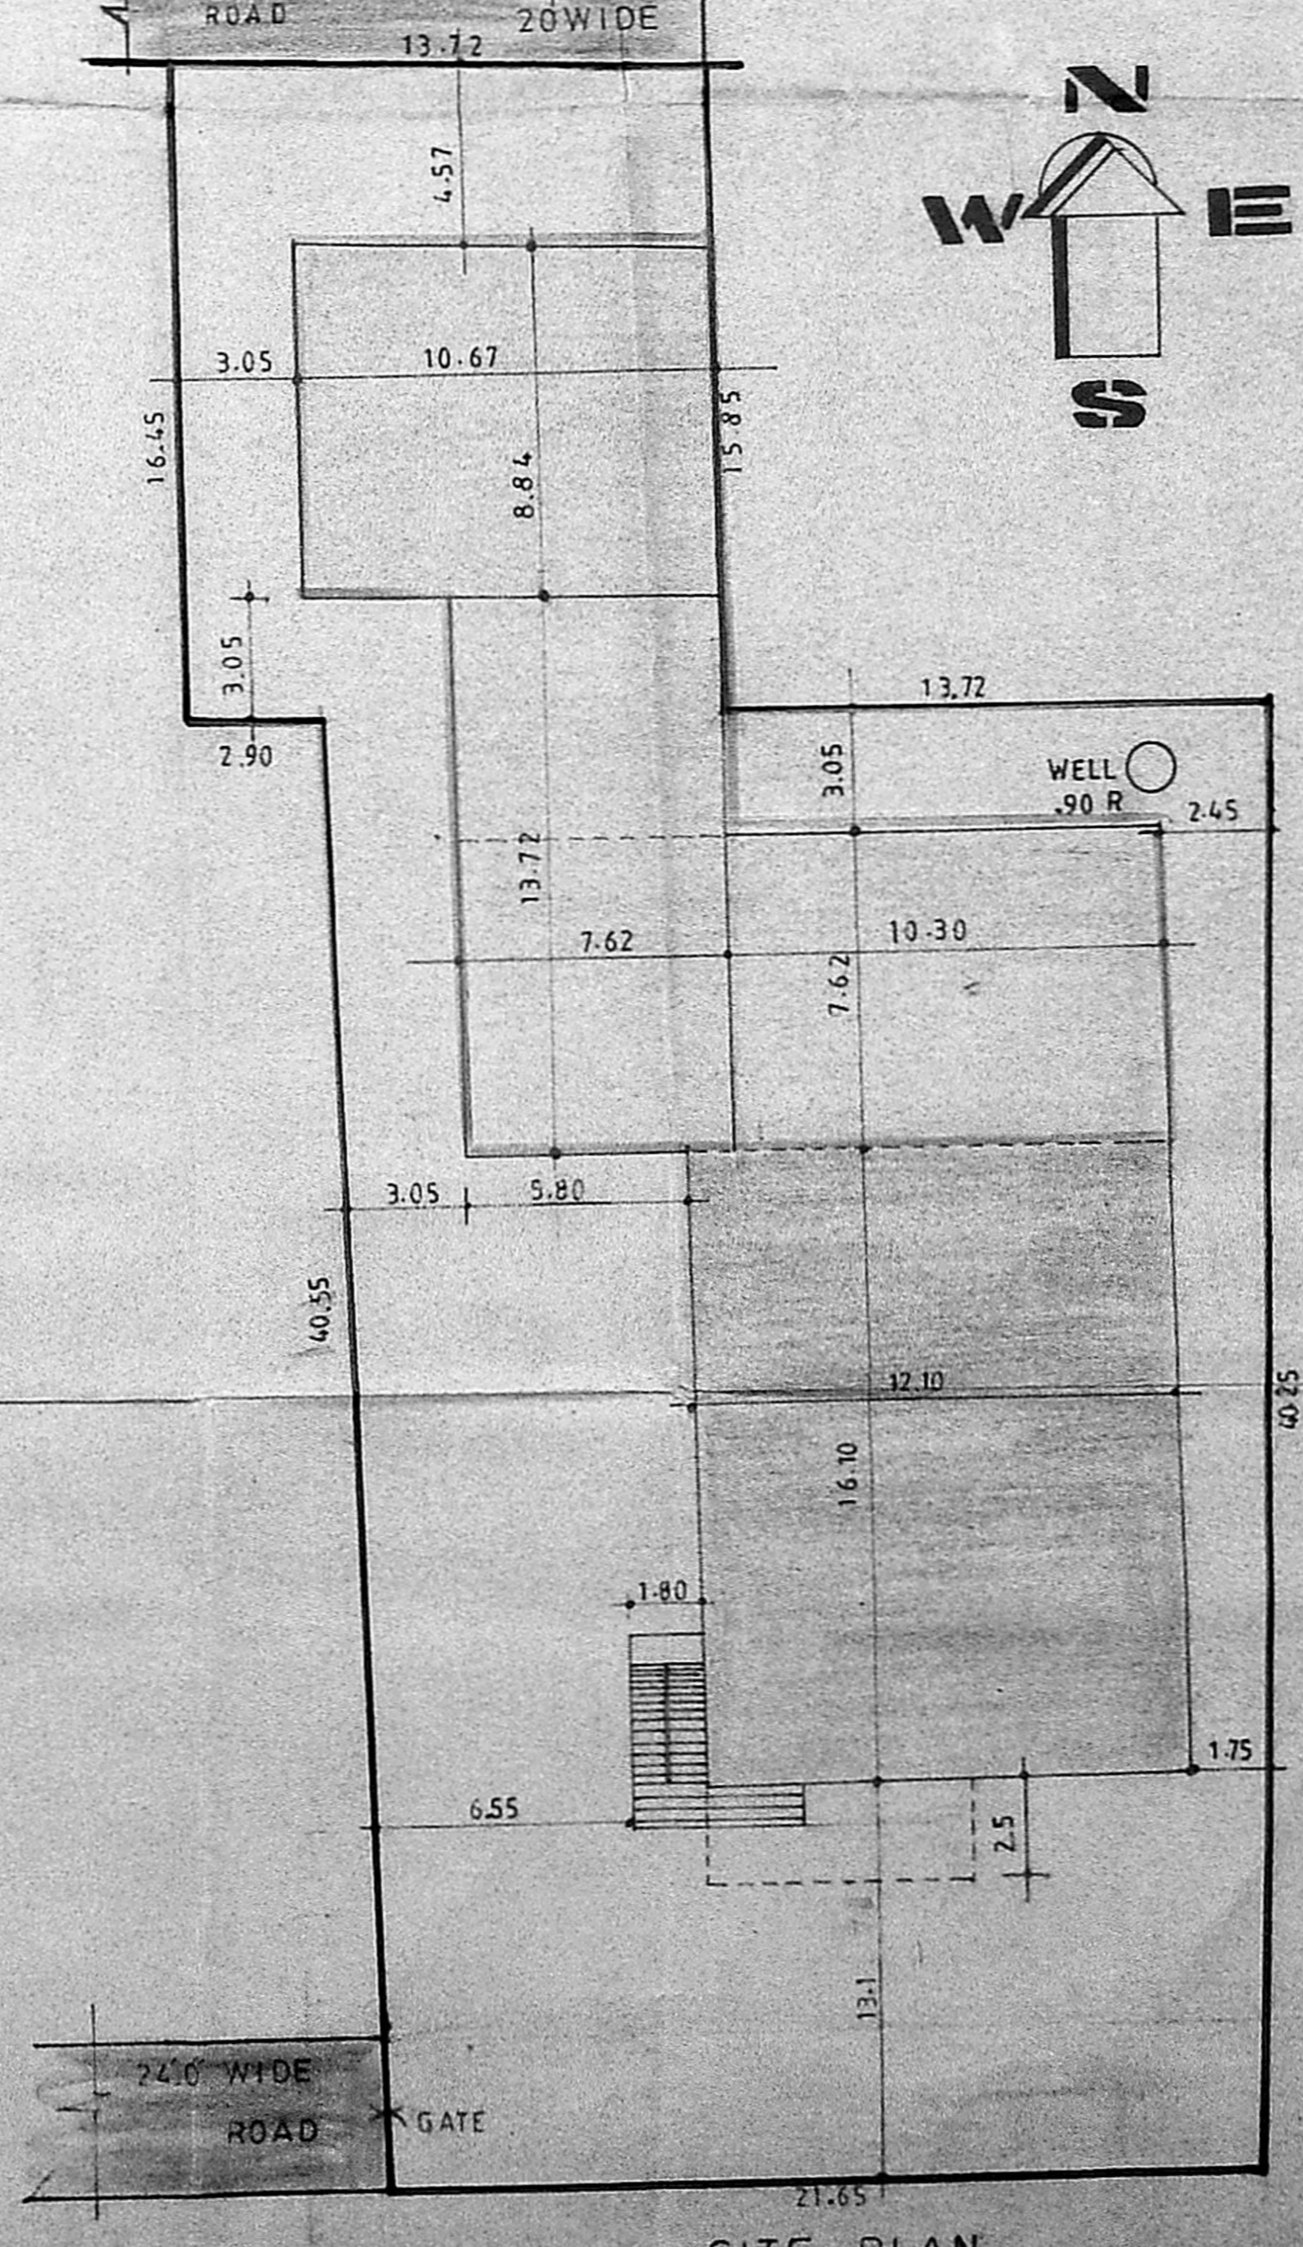


SITE PLAN
SCALE: 1:200

SCHEDULE OF JOINERY

TYPE	DESCRIPTION	SIZE
D	DOOR	6.0 X 7.0
D ₁	DOOR	3.0 X 7.0
D ₂	DOOR	2.6 X 7.0
W	WINDOW	6.0 X 4.6
W ₁	WINDOW	3.0 X 8.0
V	VENTILATOR	6.0 X 2.0
V ₁	VENTILATOR	2.0 X 2.0
	R.S	10.0 X 7.0

AREA STATEMENT

	Sqft	M ²
PLOT AREA	—	—
PLOT COVERAGE	—	—
PLINTH AREA	5171.58	480.44
TOTAL BUILDING AREA	10675.56	991.76

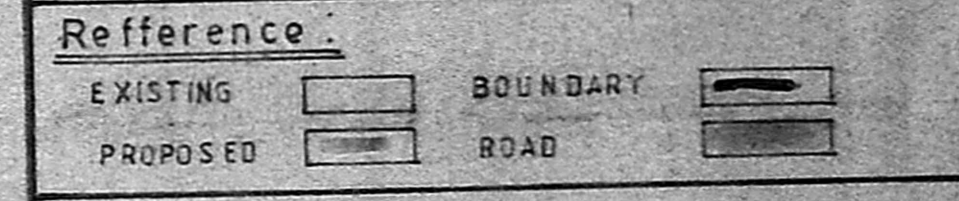

PROPOSED FACTORY FOR
Mr. K.V.K. RAMAN IN
S.No 450/ID 450/1
MADURAVOYAL VILLAGE,
No 99 CHENGLEPUT DIST
SAIDAPET TALUCK.
PLOT APPROVED BY M.M.D.A
IN D/6056/83 PPD/LO No 48/83
DATED 31.10.83.

All Dimensions Are In METRIC.
All Specifications Are As Per N.B.C
Scale: 1:100, 1:60

Owner: *[Signature]*

ARCHITECT: **suren associates**

[Signature]

MM SURENDRAN MARCH (III), M.P., N.M.E.A., M.C.A.
PMG COMPLEX
57, SOUTH USMAN ROAD, T. NAGAR, MADRAS - 11